

PLANS

NOT

TO


SCALE

MONTANA DEPARTMENT OF TRANSPORTATION

RDROW

MONTANA CADD

3425 Trl. ROW
02 APR 2001
07:34:35
ALFPL
3
2

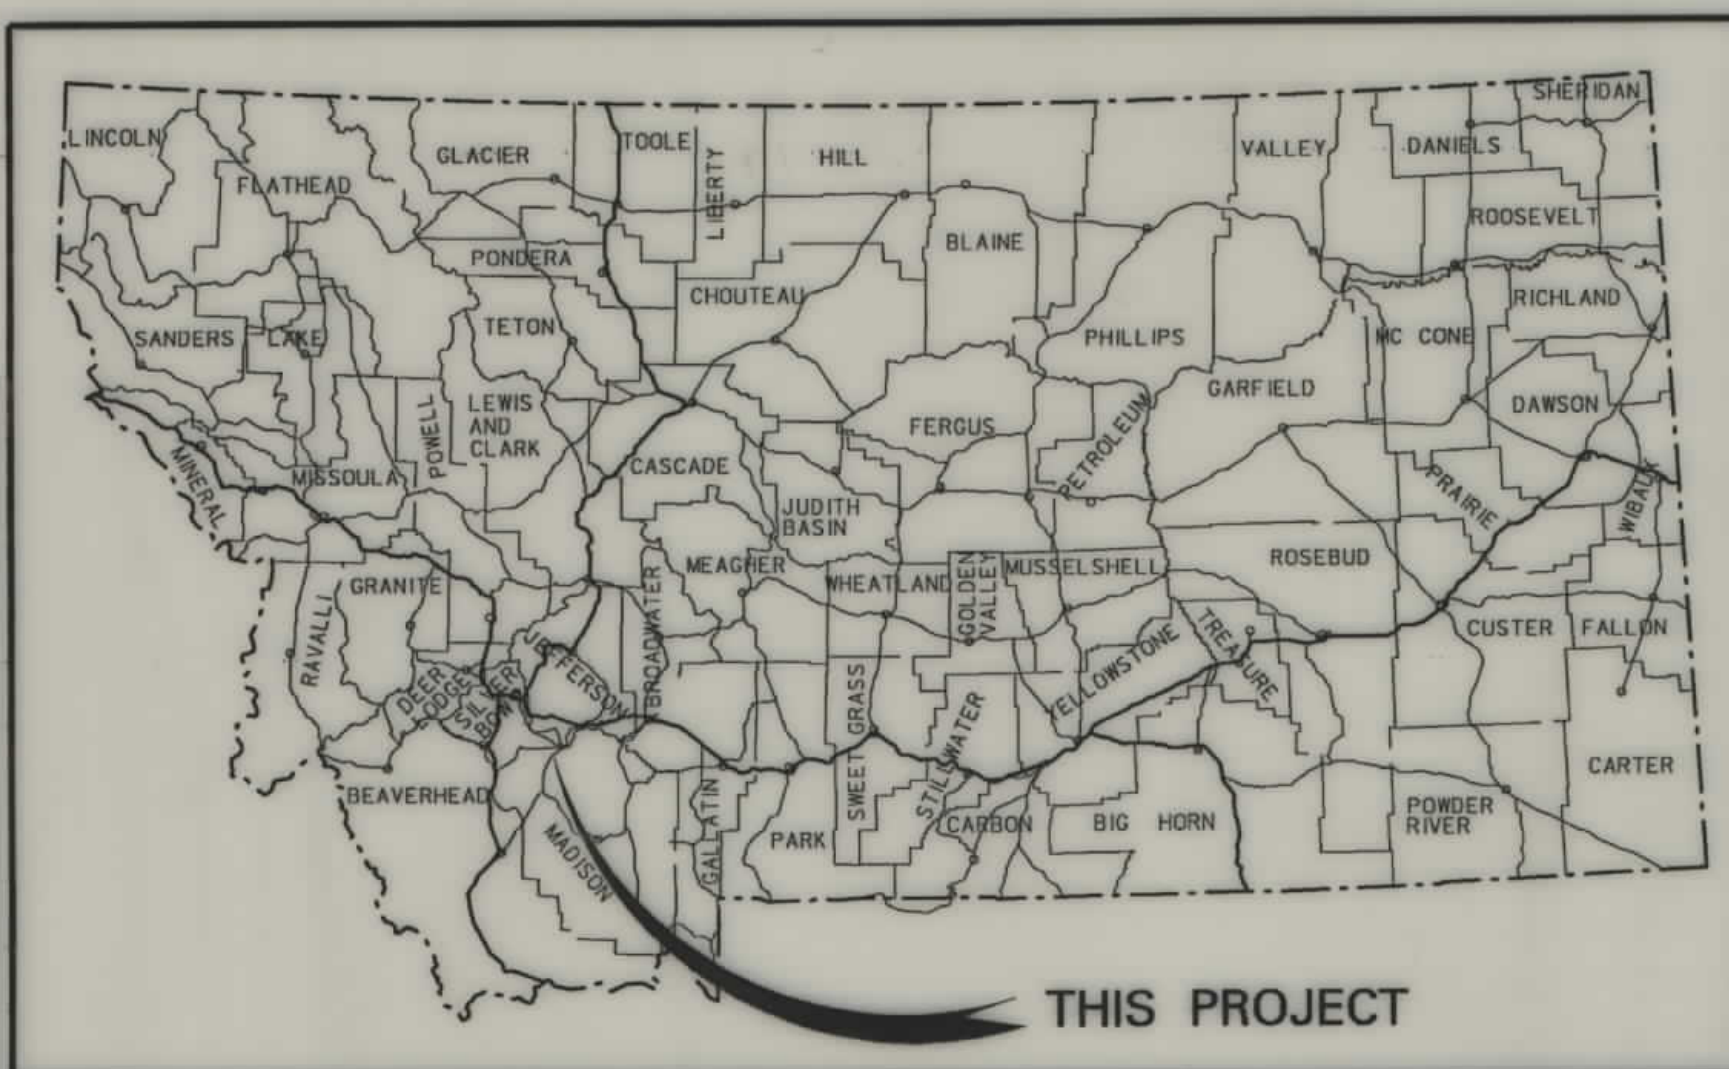

MONTANA DEPARTMENT OF TRANSPORTATION

STATE	RIGHT OF WAY ID.	SHEET NO.	TOTAL SHEETS
MONTANA	BR 422-1(6)0	1	3
PROJECT NUMBER 3425-006			
JEFFERSON RIVER - SILVER STAR			

RIGHT OF WAY PLAN OF FEDERAL AID PROJECT BR 422-1(6)0 JEFFERSON RIVER - SILVER STAR MADISON COUNTY

0.3 Kilometers

CONVENTIONAL SIGNS

PROPOSED RIGHT OF WAY LINE
EXISTING RIGHT OF WAY LINE
RAILROAD RIGHT OF WAY LINE
CENTERLINE (C) OR PROJECTED LINE
STK'D CENTERLINE
SECTION LINE
OWNERSHIP BOUNDARY
FULL ACCESS CONTROL
LIMITED ACCESS CONTROL
EXISTING ACCESS CONTROL
PRESENT TRAVELED WAY (P.T.W.)
FENCE LINE
EXISTING GUARDRAIL
PROPOSED GUARDRAIL
GATE IN FENCE
CATTLE GUARD: EXIST. - PROPOSED
SECTION CORNER
1/4 SECTION CORNER
CLOSING CORNER
MEANDER CORNER
CENTER OF SECTION
RIGHT OF WAY MONUMENT
PROPERTY CORNER PIN
POWER POLE IN PLACE
TELEPHONE POLE IN PLACE
TELEGRAPH POLE IN PLACE
LIGHT POLE
PROPOSED CULVERT
EXISTING CULVERT
OUTLET DITCH
INLET DITCH
EXISTING DITCH
CHANNEL CHANGES
DITCH BLOCK
RIPRAP
BRIDGES
RAILROADS
PARCEL NUMBERS
APPROACH: EXIST.- PROPOSED

FOUND UNFOUND


2

ASSOCIATED PROJECT ID.
BR 422-1(2)0 PE

RELATED PROJECTS
STPP 29-1(29)50

FWHAMDT APPROVAL 2-6-01 3-13-01

MAP REVISED

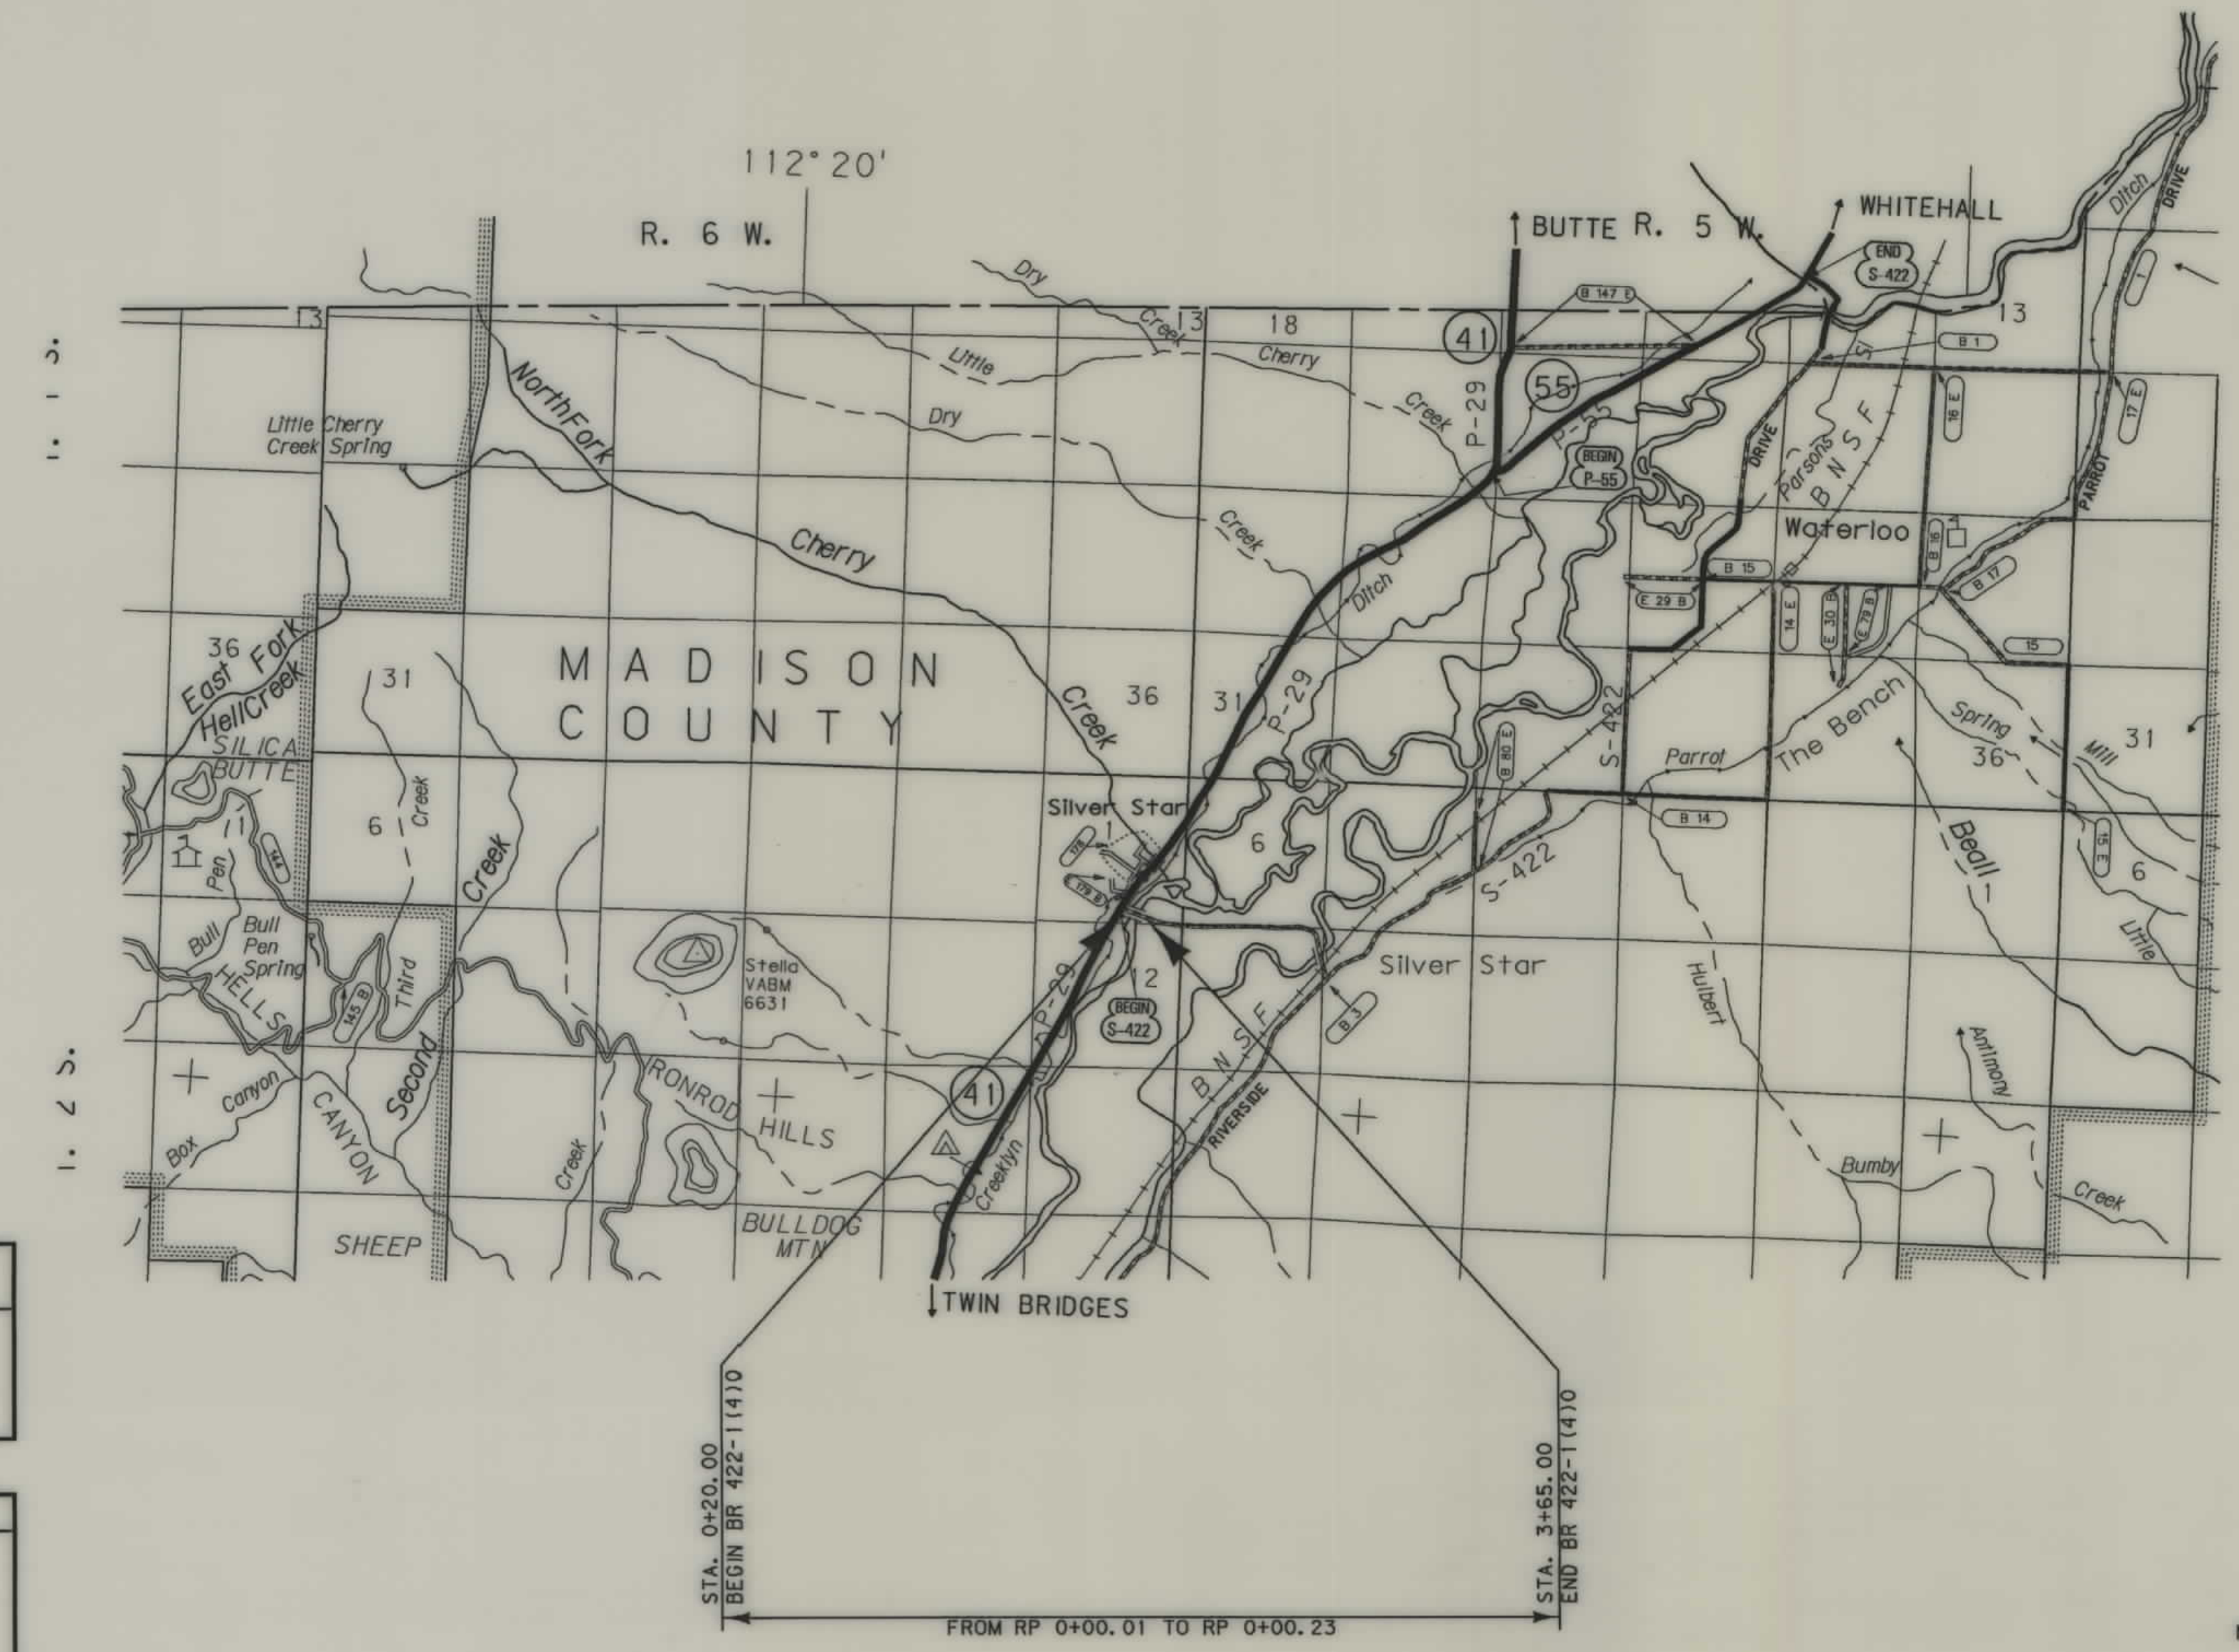

SEE SHEET NO. 2 FOR OWNERSHIP NAMES, ADDRESSES, AREAS, ETC.

T. 1 S.
T. 2 S.

NOTES: 1. ALL MEASUREMENTS ARE METRIC EXCEPT AS NOTED

MONTANA
CADD

RDRW

...	34250WN. ROW
06/04/01	
09:31:27 AM	
	U9582

[illegible]

NOTES: 1. ALL MEASUREMENTS ARE METRIC EXCEPT AS NOTED

2. THE PROPOSED R/W LINE WHERE A SPIRAL CURVE TRANSITION IS USED IS A CHORD RATHER THAN A CONCENTRIC CURVE.

3. THE ENGLISH AREAS ARE FOR INFORMATIONAL PURPOSES ONLY.


4. ALL STATIONS AND OFFSETS FOR R/W BREAKS ARE

BACKSLOPE LIMITS INCLUDE ROUNDING			
CONSTRUCTION LIMITS:			
	CUT SECTION		
	TOE OF FILL		
FHWA/DOT APPROVAL		2-6-01	3-13-01
MAP REVISED		5-7-01	5-11-01 5-30-01

MONTANA
DEPARTMENT OF TRANSPORTATION
RIGHT OF WAY PLAN
MADISON COUNTY
SCALE 1:1000

SEE SHEET NO. 2 FOR OWNERSHIP NAMES, ADDRESSES, AREAS, ETC.

STATE	RIGHT OF WAY ID.	SHEET NO.	TOTAL SHEETS
MONTANA	BR 422-1(6)0	3	3
PROJECT NUMBER 3425-006			
JEFFERSON RIVER - SILVER STAR			

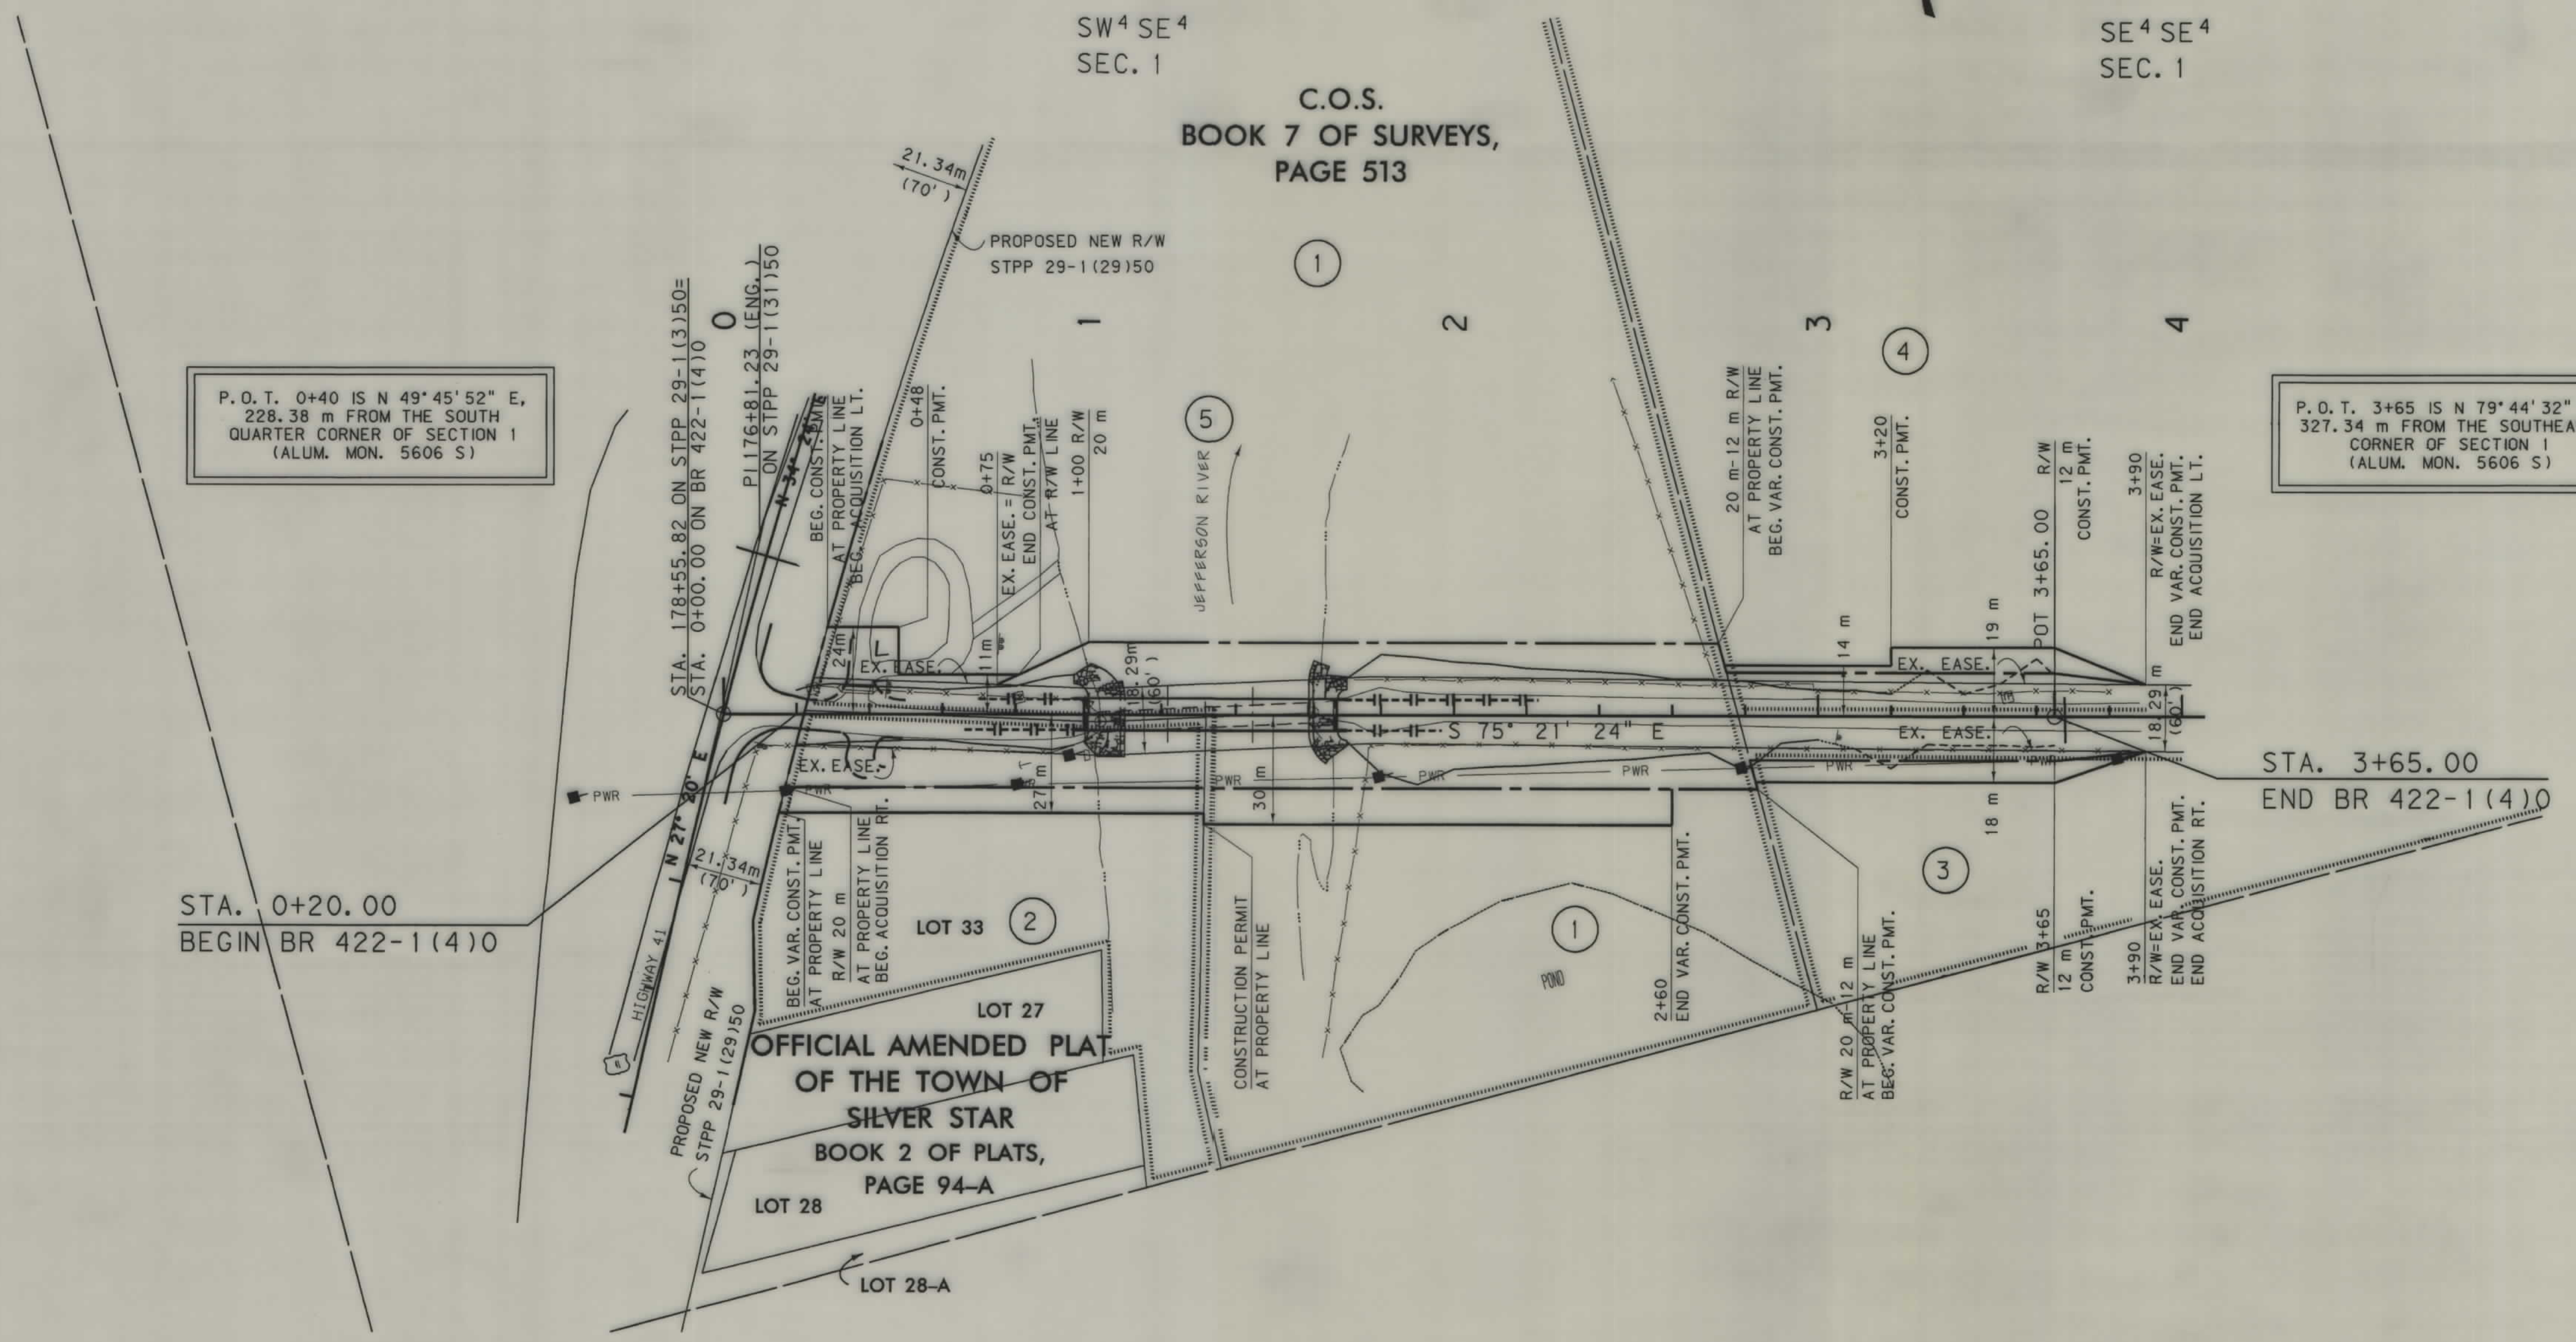

P.O.T. 0+40 IS N 49°45'52" E,
228.38 m FROM THE SOUTH
QUARTER CORNER OF SECTION 1
(ALUM. MON. 5606 S)

P.O.T. 3+65 IS N 79°44'32" W,
327.34 m FROM THE SOUTHEAST
CORNER OF SECTION 1
(ALUM. MON. 5606 S)

- NOTES:
1. ALL MEASUREMENTS ARE METRIC EXCEPT AS NOTED
 2. THE PROPOSED R/W LINE WHERE A SPIRAL CURVE TRANSITION IS USED IS A CHORD RATHER THAN A CONCENTRIC CURVE.
 3. THE ENGLISH AREAS ARE FOR INFORMATIONAL PURPOSES ONLY.
 4. ALL STATIONS AND OFFSETS FOR R/W BREAKS ARE IN REFERENCE TO THE R/W BASELINE.

BACKSLOPE LIMITS INCLUDE ROUNDING		
CONSTRUCTION LIMITS:		
FHWA/DOT APPROVAL	2-6-01	3-13-01
MAP REVISED	5-7-01	

MONTANA
DEPARTMENT OF TRANSPORTATION

RIGHT OF WAY PLAN
MADISON COUNTY

SCALE 1:1000

0 50M 100M