


PLANS
NOT
TO
SCALE

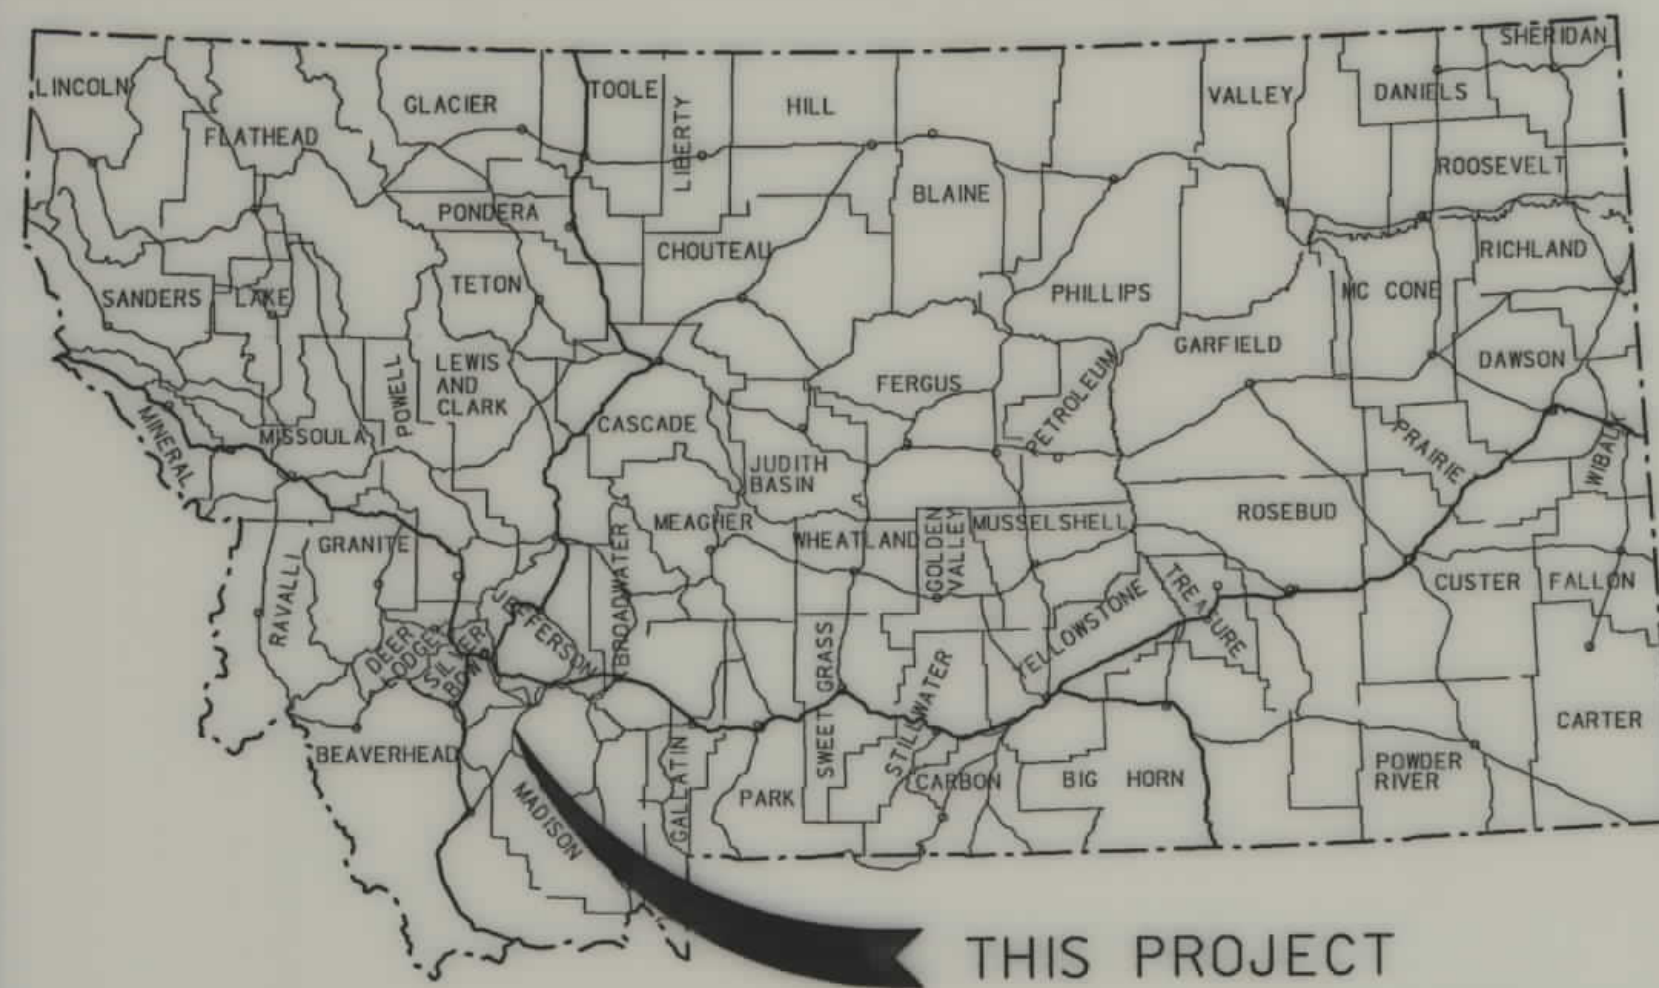

MONTANA DEPARTMENT OF TRANSPORTATION


STATE	RIGHT OF WAY ID.	SHEET NO.	TOTAL SHEETS
MONTANA	BR 422-1(7)3	1	5
PROJECT NUMBER 3372-007			
IRR CANAL - E OF SILVER STAR			

RIGHT OF WAY PLAN OF FEDERAL AID PROJECT BR 422-1(7)3 IRR CANAL - E OF SILVER STAR MADISON COUNTY

0.7 Kilometers

CONVENTIONAL SIGNS

PROPOSED RIGHT OF WAY LINE	---
EXISTING RIGHT OF WAY LINE	---
RAILROAD RIGHT OF WAY LINE	---
CENTERLINE (C) OR PROJECTED LINE	---
STK'D CENTERLINE	---
SECTION LINE	---
OWNERSHIP BOUNDARY	---
FULL ACCESS CONTROL	AG AG
LIMITED ACCESS CONTROL	///
EXISTING ACCESS CONTROL	///
PRESENT TRAVELED WAY (P.T.W.)	---
FENCE LINE	---
EXISTING GUARDRAIL	---
PROPOSED GUARDRAIL	---
GATE IN FENCE	---
CATTLE GUARD: EXIST. - PROPOSED	---
SECTION CORNER	FOUND UNFOUND
1/4 SECTION CORNER	---
CLOSING CORNER	---
MEANDER CORNER	---
CENTER OF SECTION	---
RIGHT OF WAY MONUMENT	---
PROPERTY CORNER PIN	---
POWER POLE IN PLACE	---
TELEPHONE POLE IN PLACE	---
TELEGRAPH POLE IN PLACE	---
LIGHT POLE	---
PROPOSED CULVERT	---
EXISTING CULVERT	---
OUTLET DITCH	---
INLET DITCH	---
EXISTING DITCH	---
CHANNEL CHANGES	---
DITCH BLOCK	---
RIPRAP	---
BRIDGES	---
RAILROADS	---
PARCEL NUMBERS	---
APPROACH: EXIST.- PROPOSED	---

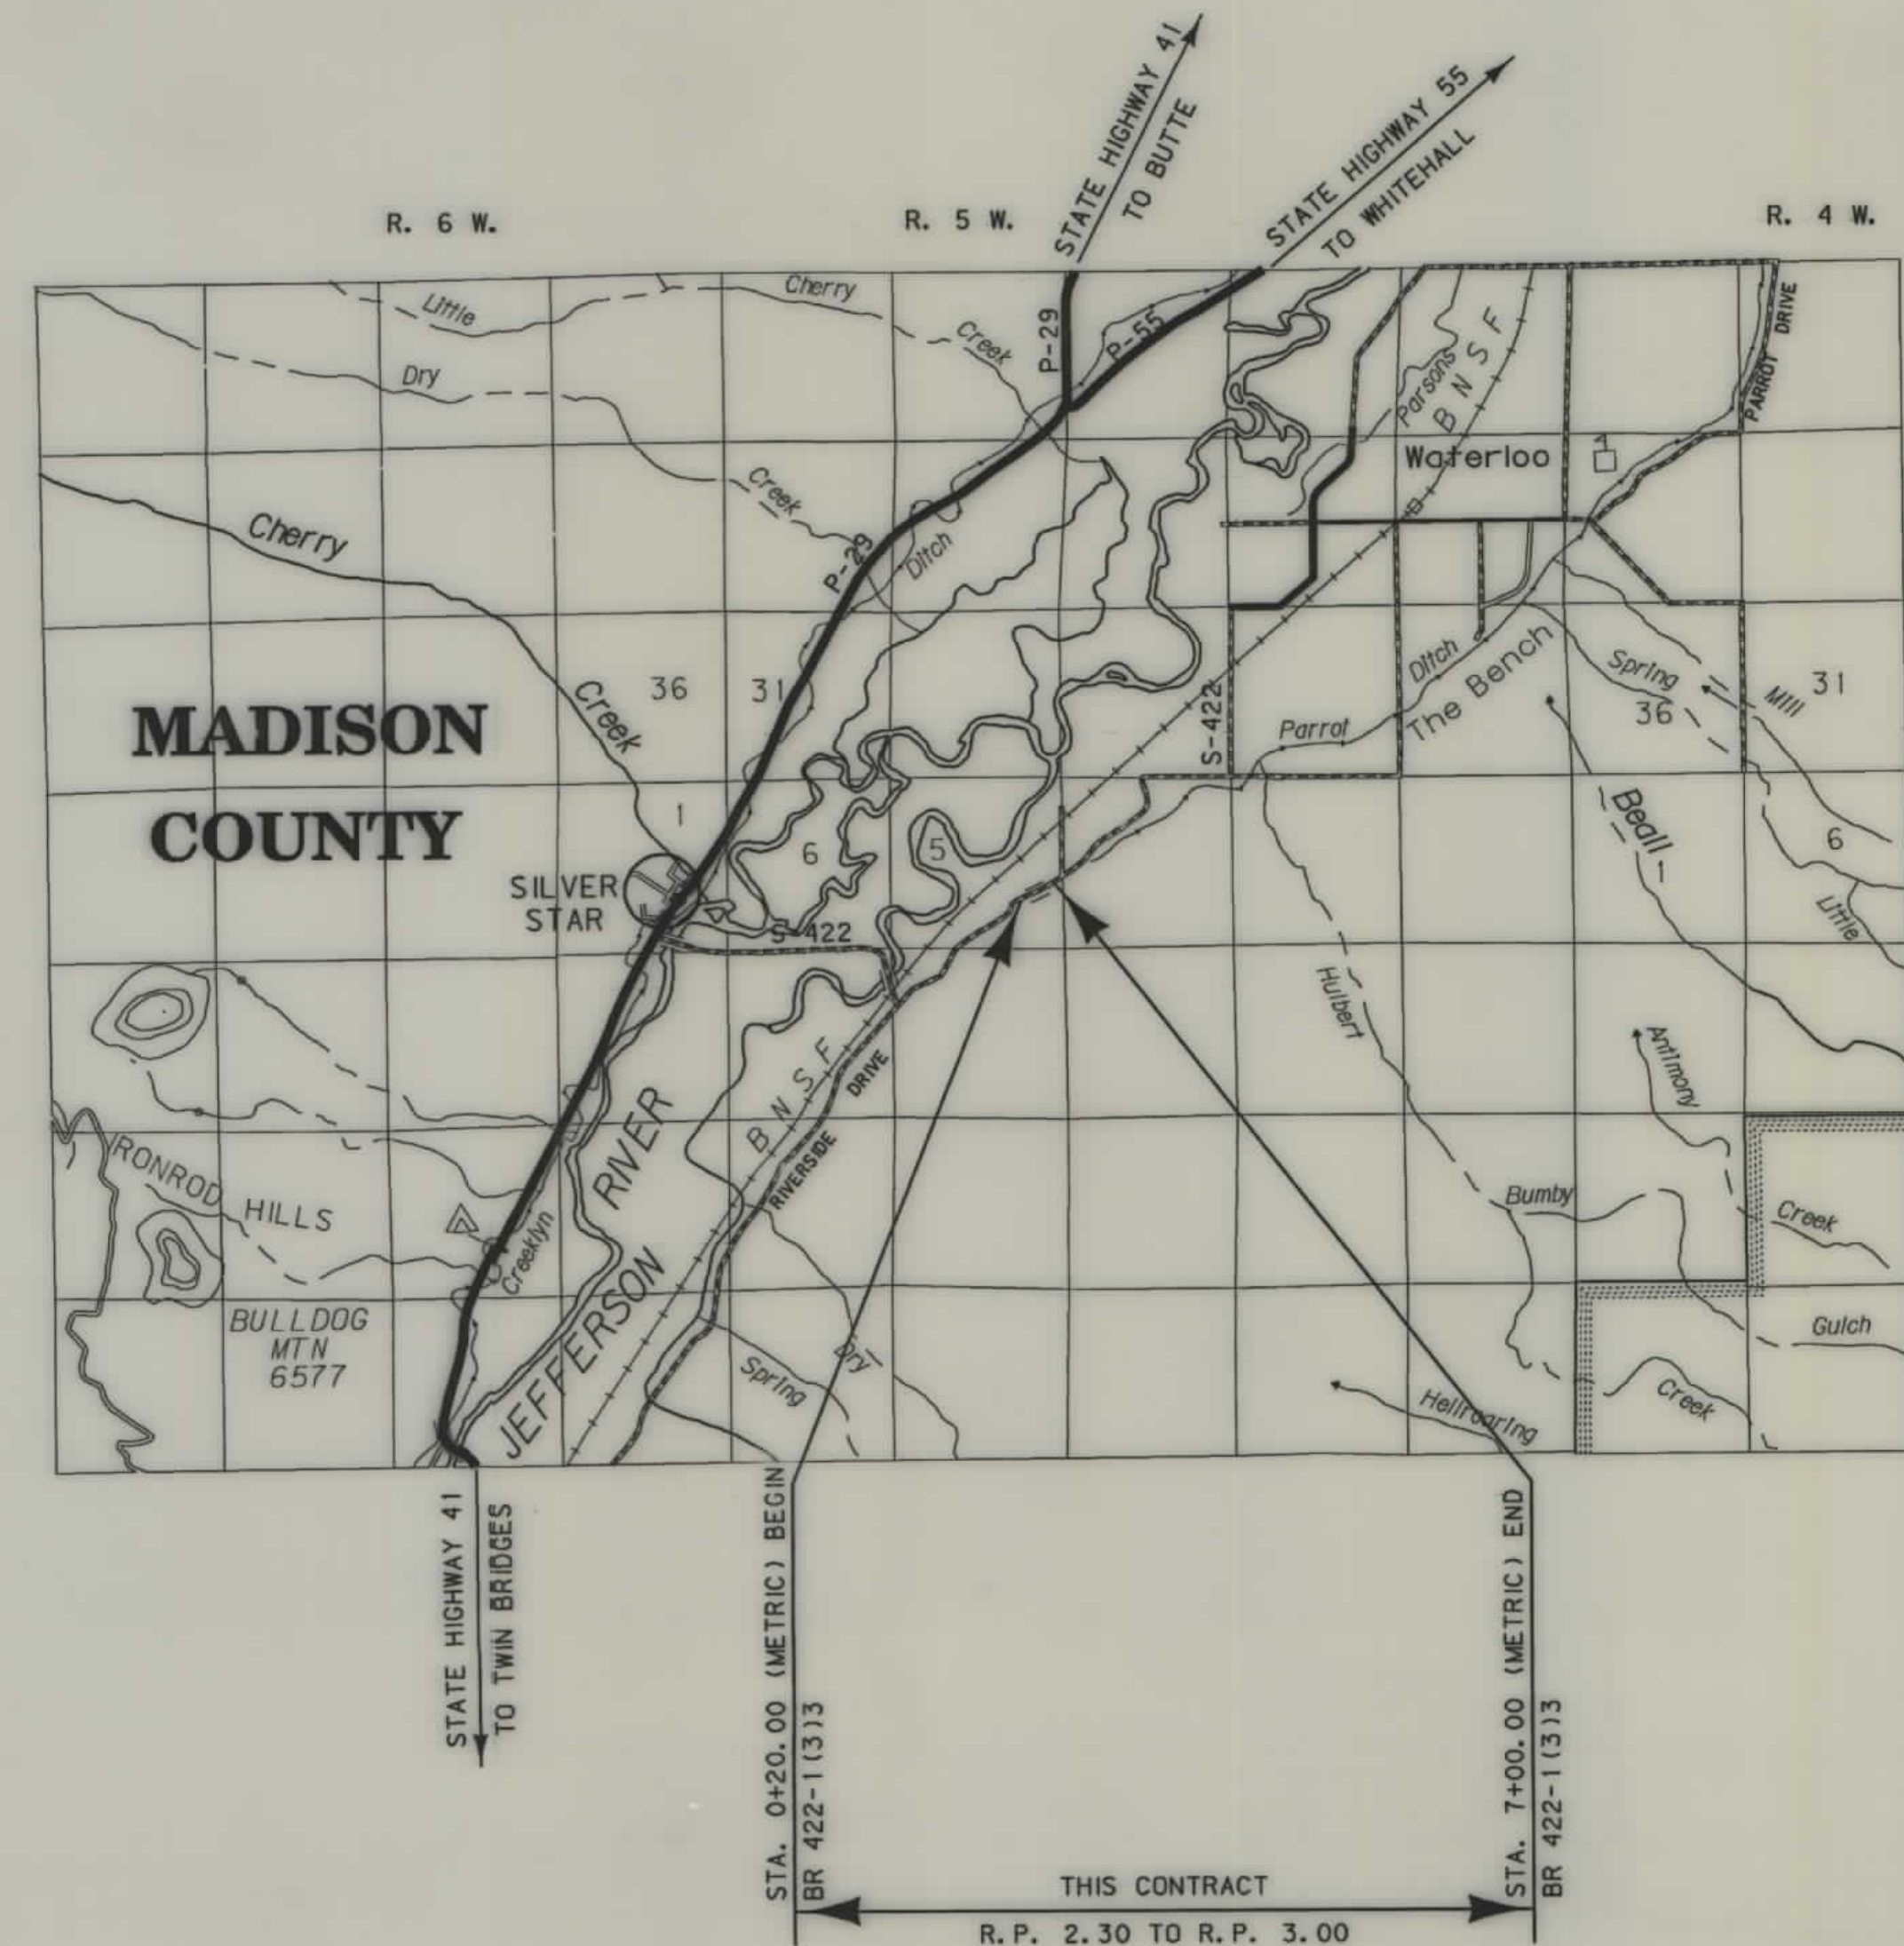


SEE SHEET NO. 2 FOR OWNERSHIP
NAMES, ADDRESSES, AREAS, ETC.

ASSOCIATED PROJECT ID.
BR 422-1(3)3 PE

RELATED PROJECTS

FHWAMDT APPROVAL	2-6-01
MAP REVISED	

NOTES: 1. ALL MEASUREMENTS ARE METRIC EXCEPT AS NOTED

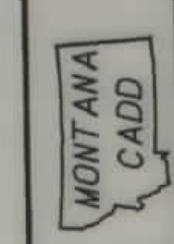

RDROW

337 20th row
107 MAY 2001
13:10:32
ALPLOT

OWNERSHIP																			
PARCEL	NAME	ADDRESS	TOTAL AREA		GROSS R/W AREA		EX. EASE. AREA		NET AREA		REMAINDER				CONST. PMT. AREA		EASE. AREA		SHEET NO.
			METRIC	ENGLISH	METRIC	ENGLISH	METRIC	ENGLISH	METRIC	ENGLISH	LEFT		RIGHT		METRIC	ENGLISH	METRIC	ENGLISH	
											METRIC	ENGLISH	METRIC	ENGLISH					
1	PARROT SILVER & COPPER COMPANY, A MONTANA CORPORATION	c/o JOE SCHLEMMER WHITEHALL, MONTANA 59759			0.279 ha	0.69 AC	0.171 ha	0.42 AC	0.108 ha	0.27 AC					0.213 ha	0.53 AC			5
2	VAN NICE ANGUS RANCH, L.L.C.	P.O. BOX 688, SILVER STAR, MONTANA 59751			0.776 ha	1.92 AC	0.533 ha	1.32 AC	0.243 ha	0.60 AC					0.325 ha	0.80 AC	①0.046 ha	①0.11 AC	5
3	VAN NICE ANGUS RANCH, L.L.C.	P.O. BOX 688, SILVER STAR, MONTANA 59751			0.084 ha	0.21 AC	0.060 ha	0.15 AC	0.024 ha	0.06 AC					0.159 ha	0.39 AC			5
2 & 3	COMBINATION PARCEL		65 ha ±	160 AC ±	0.860 ha	2.13 AC	0.593 ha	1.47 AC	0.267 AC	0.66 AC					0.484 ha	1.19 AC	①0.046 ha	①0.11 AC	5
4	TERRANCE L. & SALLY L.B. SCHENDEL	111 WATERLOO ROAD, WHITEHALL, MONTANA 59759	16 ha ±	40 AC ±	0.299 ha	0.74 AC	0.203 ha	0.50 AC	0.096 ha	0.24 AC					0.076 ha	0.19 AC			5

STATE	RIGHT OF WAY ID.	SHEET NO.	TOTAL SHEETS
MONTANA	BR 422-1(7)3	2	5
PROJECT NUMBER 3372-007			
IRR CANAL - E OF SILVER STAR			
① EASEMENT TO BE ACQUIRED IN THE NAME OF PARCEL 1.			

- NOTES: 1. ALL MEASUREMENTS ARE METRIC EXCEPT AS NOTED
2. THE PROPOSED R/W LINE WHERE A SPIRAL CURVE TRANSITION IS USED IS A CHORD RATHER THAN A CONCENTRIC CURVE.
3. THE ENGLISH AREAS ARE FOR INFORMATIONAL PURPOSES ONLY.
4. ALL STATIONS AND OFFSETS FOR R/W BREAKS ARE IN REFERENCE TO THE R/W BASELINE.

BACKSLOPE LIMITS INCLUDE ROUNDING	TOP OF CUT
CONSTRUCTION LIMITS:	CUT SECTION
	TOE OF FILL
FHWA/DOT APPROVAL	3-13-01
MAP REVISED	5-2-01

MONTANA
DEPARTMENT OF TRANSPORTATION


RIGHT OF WAY PLAN
MADISON COUNTY

SCALE 1:1000

0 50M 100M

STATE	RIGHT OF WAY ID.	SHEET NO.	TOTAL SHEETS
MONTANA	BR 422-1(7)3	3	5
PROJECT NUMBER 3372-007			
IRR CANAL - E OF SILVER STAR			

CONTROL TRAVERSE ABSTRACT					
POINT NUMBER	NORTHING	EASTING	STATION ELEVATION	GROUND ELEVATION	LOCATION DESCRIPTION
RP 1	15090.389	18407.017	1373.220		5/8" X 24" REBAR WITH ALUMINUM CAP FLUSH WITH GROUND. NORTH BANK OF DITCH. RAILROAD BRIDGE BEARS AZ-248° - 30 M± FROM RP 1. ANGLE POINT ON FENCE BEARS AZ-248° - 10 M±. FENCE FROM ANGLE POINT BEARS AZ 52° AND AZ 248°. R.P. ON TOP OF BANK. POST WITH SIGN ALONGSIDE CAP.
RP 2	15209.254	18752.852	1372.670		5/8" X 24" REBAR WITH ALUMINUM CAP FLUSH WITH GROUND. R.P. 2 IS ON TOP OF BANK, WESTERLY EDGE OF DITCH. BRIDGE BEARS AZ-208° - 50 M±. A TRIPLE BASE COTTONWOOD BEARS AZ-20° - 10 M ± FROM R.P. POST WITH SIGN ALONGSIDE CAP.
RP 3	15347.279	18901.041	1372.390		5/8" X 24" REBAR WITH ALUMINUM CAP FLUSH WITH GROUND. R.P. 3 IS ON TOP OF DIRT MOUND ± ONE METER HIGH. MOUND IS MOST WESTERLY OF THREE MOUNDS. R.P. IN FIELD. HOUSE BEARS AZ-60° FROM R.P. SMALL IRRIGATION DITCH BEARING AZ-63° IS SOUTH ± 14M FROM R.P. 3. NO POST ALONGSIDE AT OWNERS REQUEST
RP 4	15256.059	19171.856	1388.956		5/8" X 24" REBAR 0.05 M ABOVE GROUND. R.P. 4 LIES ON POINT OF HILL. FENCE BEARING AZ-342° LIES ± 50 METERS WEST OF R.P. DRAW IS ± 30 METERS EAST OF R.P. 4. POST ALONGSIDE CAP. FENCE BEARING AZ 246° IS 35-40 METERS SOUTH OF R.P. 4. REBAR HAS ALUMINUM CAP.
RP 5	15176.996	19025.584	1388.851		5/8" X 24" REBAR WITH ALUMINUM CAP 0.02 METERS ABOVE GROUND. R.P. 5 LIES ON POINT OF HILL ± 20 METERS NORTH OF FENCE BEARING AZ 246°. POINT OF HILL FACING NORTHERLY. POST ALONGSIDE CAP.
RP 6	15001.858	18680.489	1387.976		5/8" X 24" REBAR WITH ALUMINUM CAP 0.03 METERS ABOVE GROUND. R.P. 6 LIES ON POINT OF HILL ± 80 METERS AZ-284° TO TWO COTTONWOOD TREES. R.P. IS ± 30 METERS EAST OF DRAW. POST ALONGSIDE CAP.
RP 7	14784.231	18406.827	1387.808		5/8" X 24" REBAR WITH ALUMINUM CAP FLUSH WITH GROUND. R.P. 7 IS ± 1.5 METERS EAST OF FENCE THAT RUNS N-S. R.P. IS ON POINT OF HILL ± 20 WEST OF DRAW. ANGLE POINT IN FENCE IS AZ-206° ± 4 METERS. FENCE RUNS AZ-206° ± 100 METERS SOUTH ALONG FENCE FROM ROAD. POST ALONGSIDE CAP.
Z 142			1375.239		4.4 MIS FROM WATERLOO. 4.4 MISOUTH ALONG THE NORTHERN PACIFIC RAILWAY FROM WATERLOO. 89' NE OF MILEPOST 16. 52' E OF TRACK. 2' W OF R.O.W. FENCE.
52B					
53A					

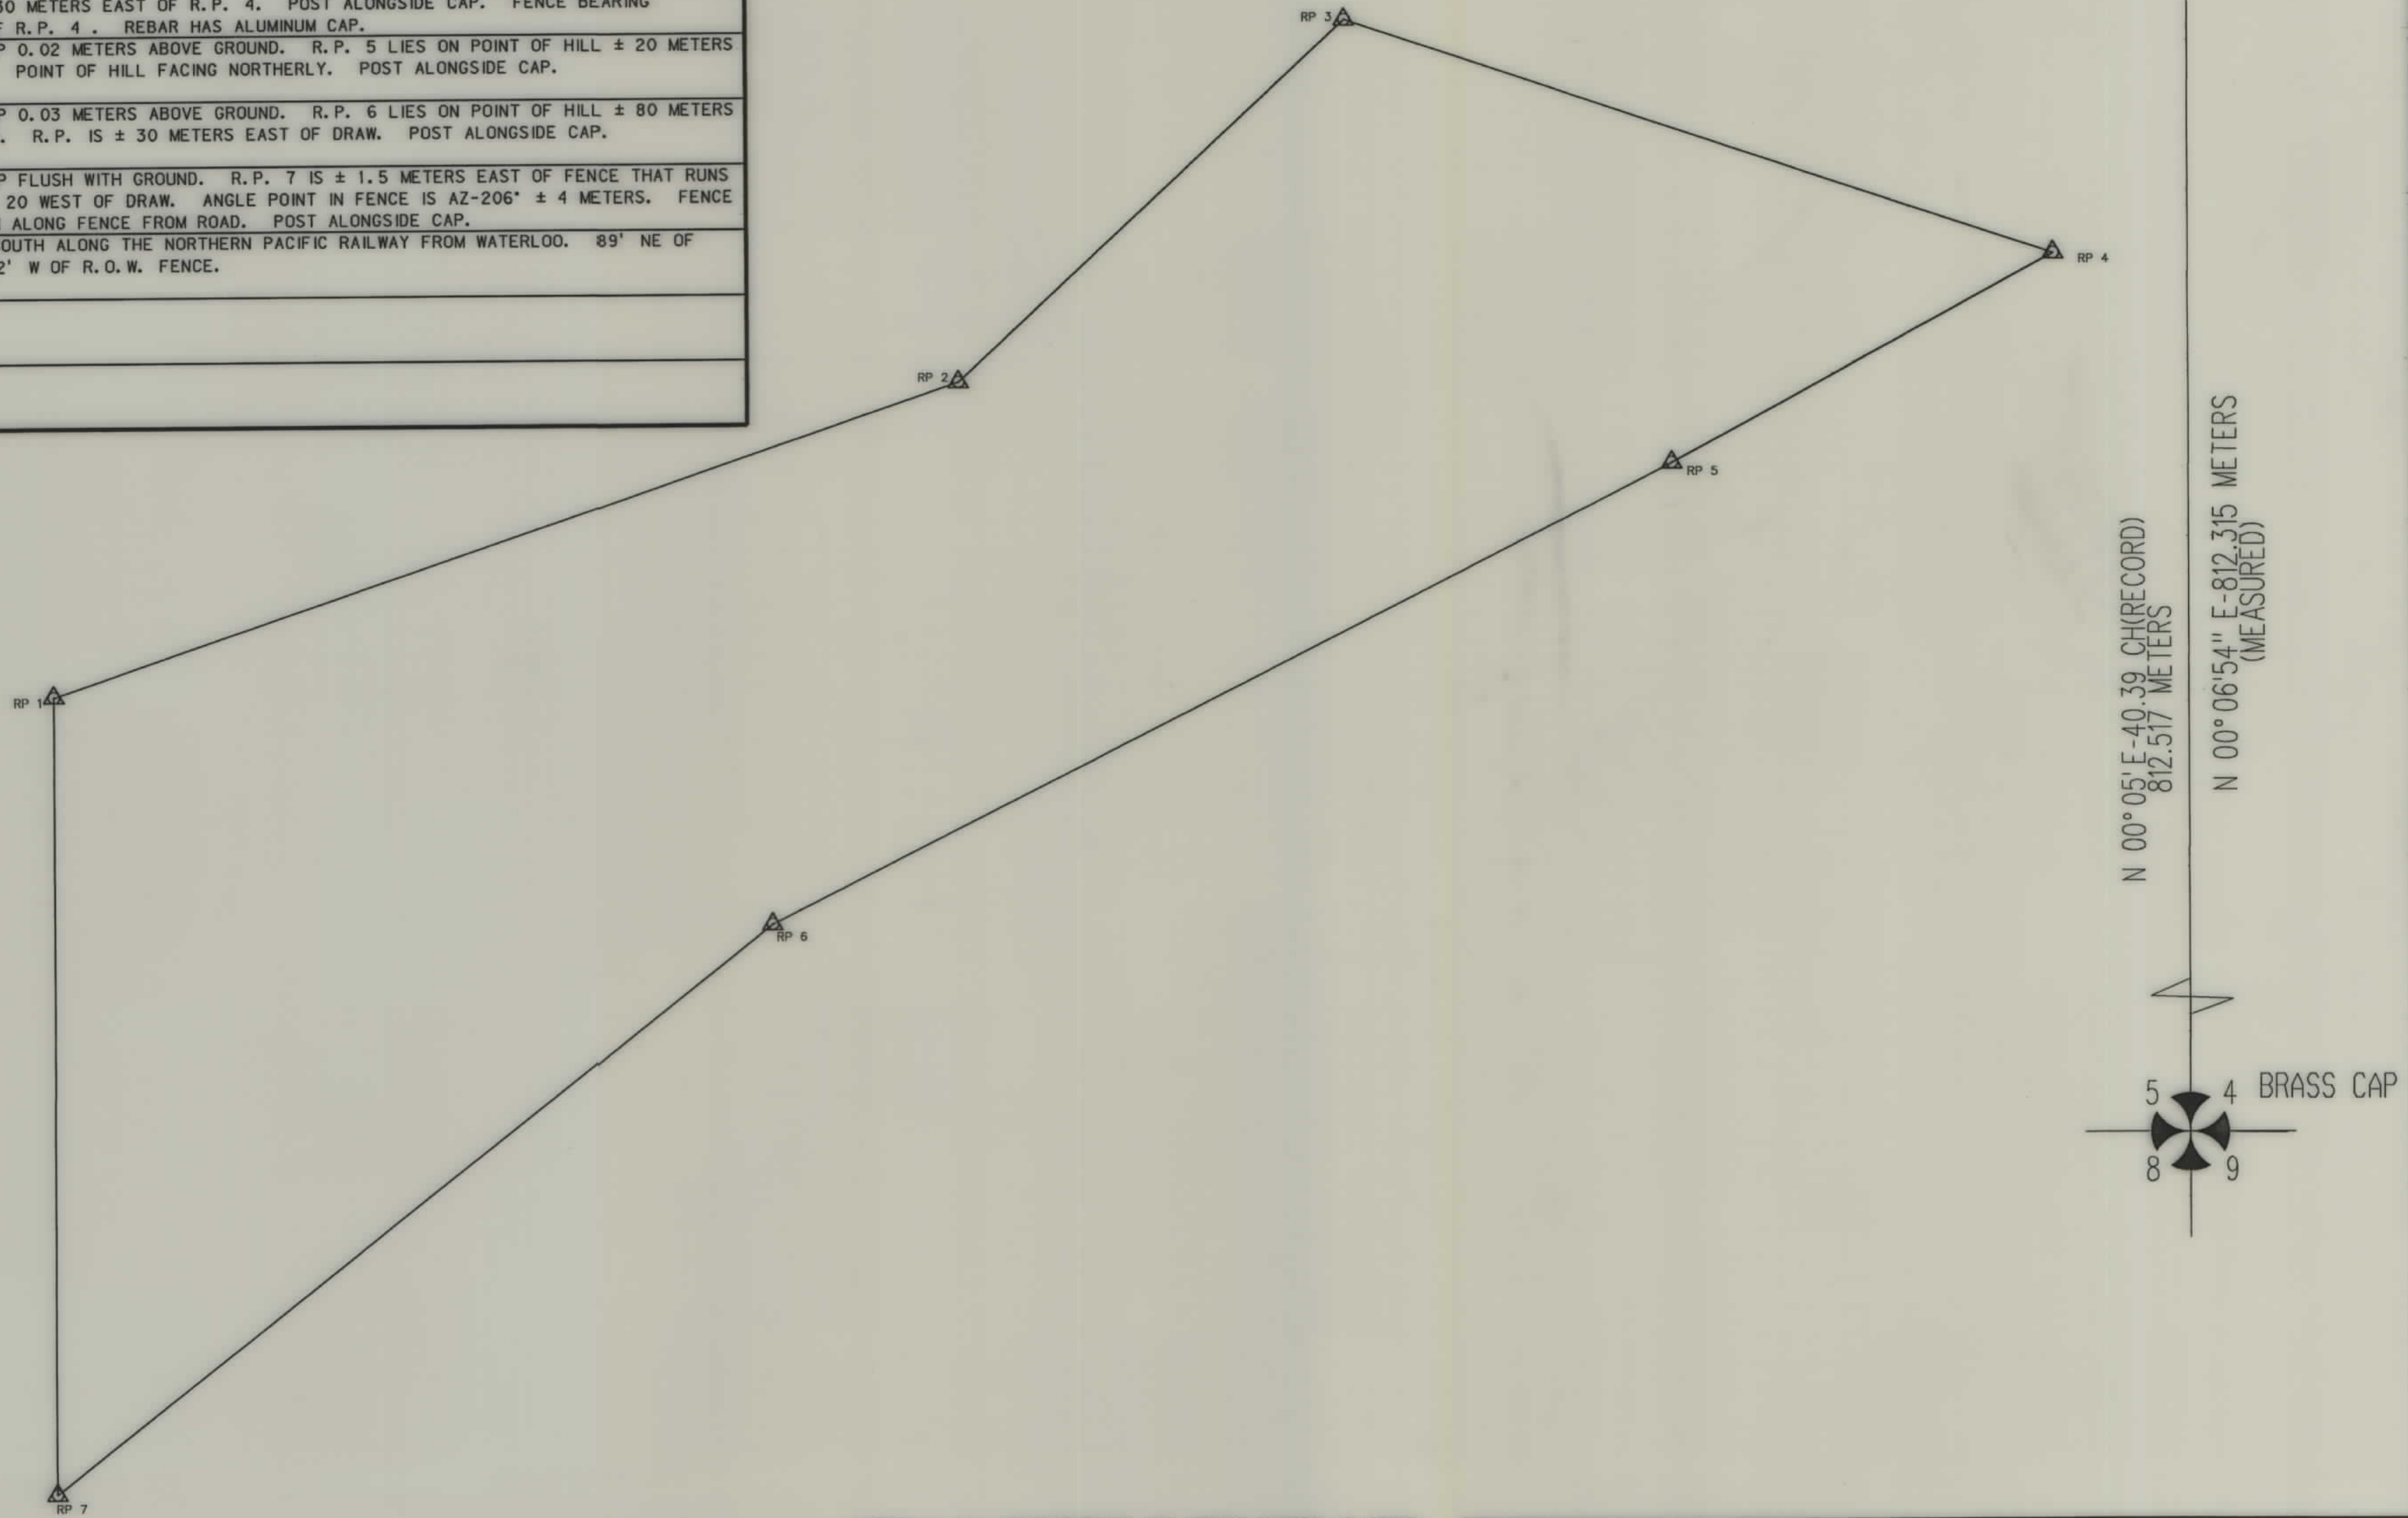

- NOTES: 1. ALL MEASUREMENTS ARE METRIC EXCEPT AS NOTED
2. THE PROPOSED R/W LINE WHERE A SPIRAL CURVE TRANSITION IS USED IS A CHORD RATHER THAN A CONCENTRIC CURVE.
3. THE ENGLISH AREAS ARE FOR INFORMATIONAL PURPOSES ONLY.
4. ALL STATIONS AND OFFSETS FOR R/W BREAKS ARE IN REFERENCE TO THE R/W BASELINE.

BACKSLOPE LIMITS INCLUDE ROUNDING	
CONSTRUCTION LIMITS:	CUT SECTION TOE OF FILL
FHWA/DOT APPROVAL	3-13-01
MAP REVISED	

MONTANA
DEPARTMENT OF TRANSPORTATION

RIGHT OF WAY PLAN
MADISON COUNTY
SCALE 1:1000

0 20M 40M 60M 80M 100M

MONTANA DEPARTMENT
OF TRANSPORTATION

MONTANA
CADD

2-08-2001
RD ROW

GER
GER

... 1.3372sum2. row
02 APR 2001
08:10:50
ALFLOT

[illegible][illegible]

NOTES: 1. ALL MEASUREMENTS ARE METRIC EXCEPT AS NOTED

2. THE PROPOSED R/W LINE WHERE A SPIRAL CURVE TRANSITION IS USED IS A CHORD RATHER THAN A CONCENTRIC CURVE.

3. THE ENGLISH AREAS ARE FOR INFORMATIONAL PURPOSES ONLY.

4. ALL STATIONS AND OFFSETS FOR R/W BREAKS ARE IN REFERENCE TO THE R/W BASELINE.

BACKSLOPE LIMITS INCLUDE ROUNDING
CONSTRUCTION LIMITS: CUT SECTION
TOE OF FILL

TOP OF
DITCH BOTTOM

FHWA/DOT APPROVAL 3-13-01

MAP REVISED 5-2-01

MONTANA
DEPARTMENT OF TRANSPORTATION

RIGHT OF WAY PLAN
MADISON COUNTY

STATE	RIGHT OF WAY ID.	SHEET NO.	TOTAL SHEETS
MONTANA	BR 422-1(7)3	5	5

PROJECT NUMBER 3372-007

IRR CANAL - E OF SILVER STAR



SEE SHEET NO. 2 FOR OWNERSHIP NAMES, ADDRESSES, AREAS, ETC.

MONTANA DEPARTMENT OF TRANSPORTATION

MONTANA CADD

RDROW

3372-007-1-ROW
07 MAY 2001
13:12:27 ALFLOTT

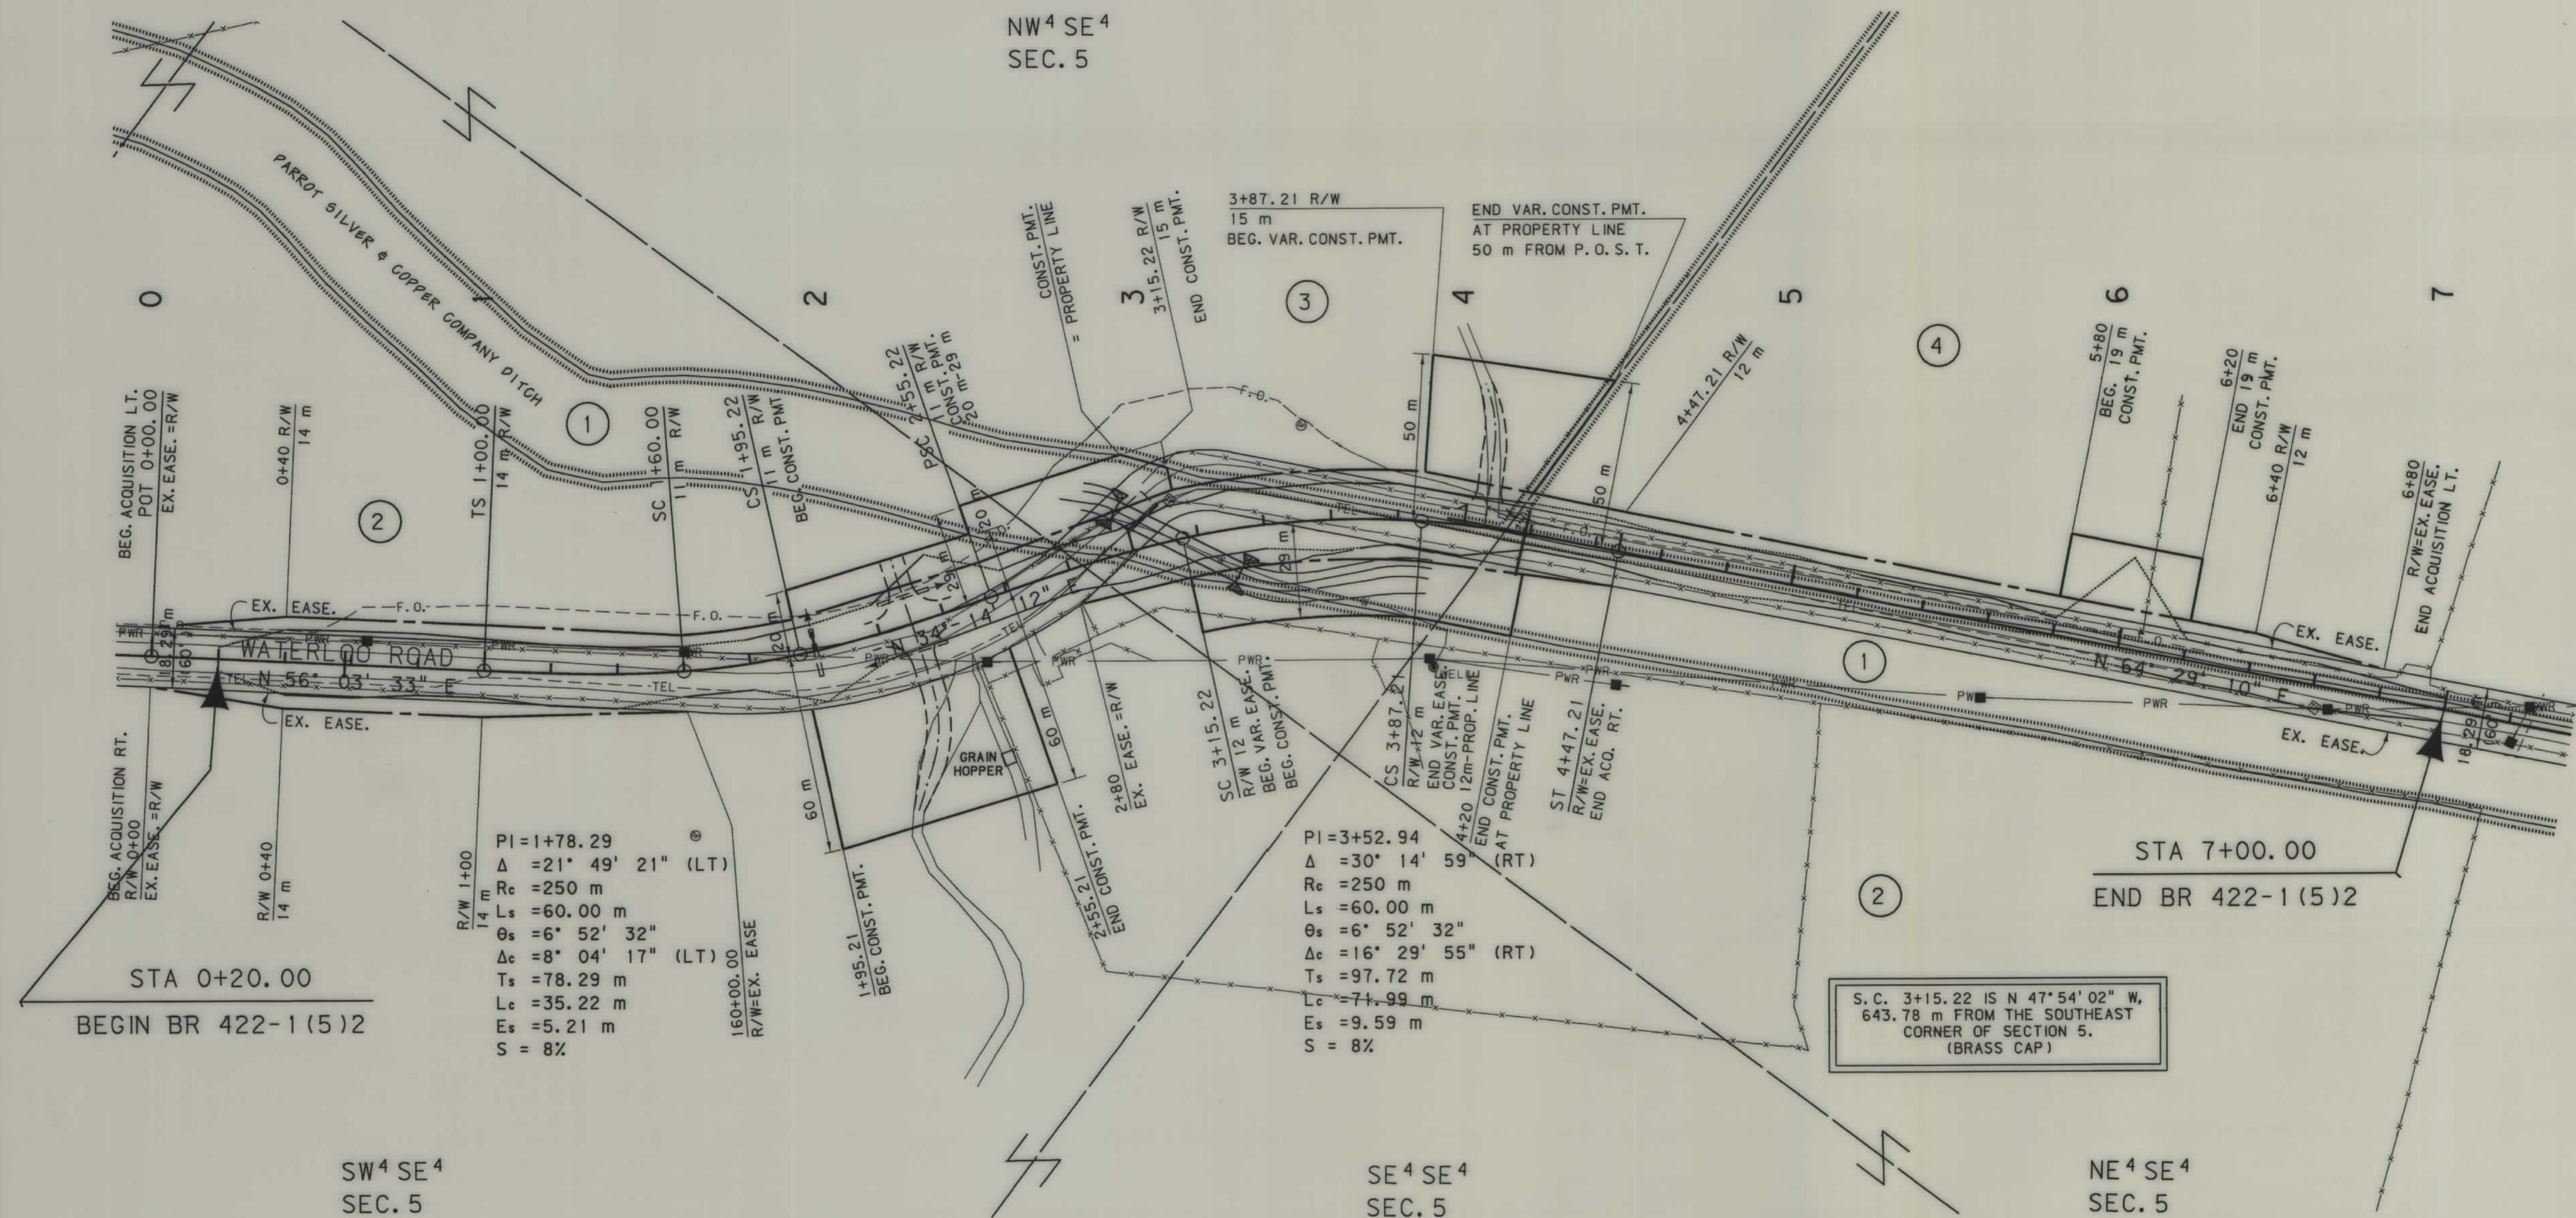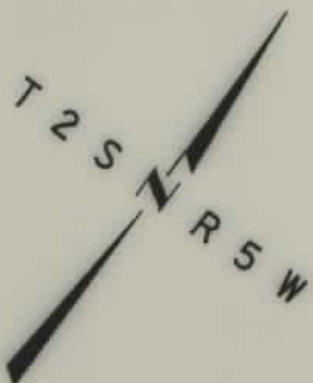

- NOTES: 1. ALL MEASUREMENTS ARE METRIC EXCEPT AS NOTED
2. THE PROPOSED R/W LINE WHERE A SPIRAL CURVE TRANSITION IS USED IS A CHORD RATHER THAN A CONCENTRIC CURVE.
3. THE ENGLISH AREAS ARE FOR INFORMATIONAL PURPOSES ONLY.
4. ALL STATIONS AND OFFSETS FOR R/W BREAKS ARE IN REFERENCE TO THE R/W BASELINE.

BACKSLOPE LIMITS INCLUDE ROUNDING	TOP OF CUT
CONSTRUCTION LIMITS:	CUT SECTION
	TOE OF FILL
FWHA/DOT APPROVAL	3-13-01
MAP REVISED	5-2-01

MONTANA DEPARTMENT OF TRANSPORTATION

RIGHT OF WAY PLAN
MADISON COUNTY
SCALE 1:1000

