


**PLANS
NOT
TO
SCALE**

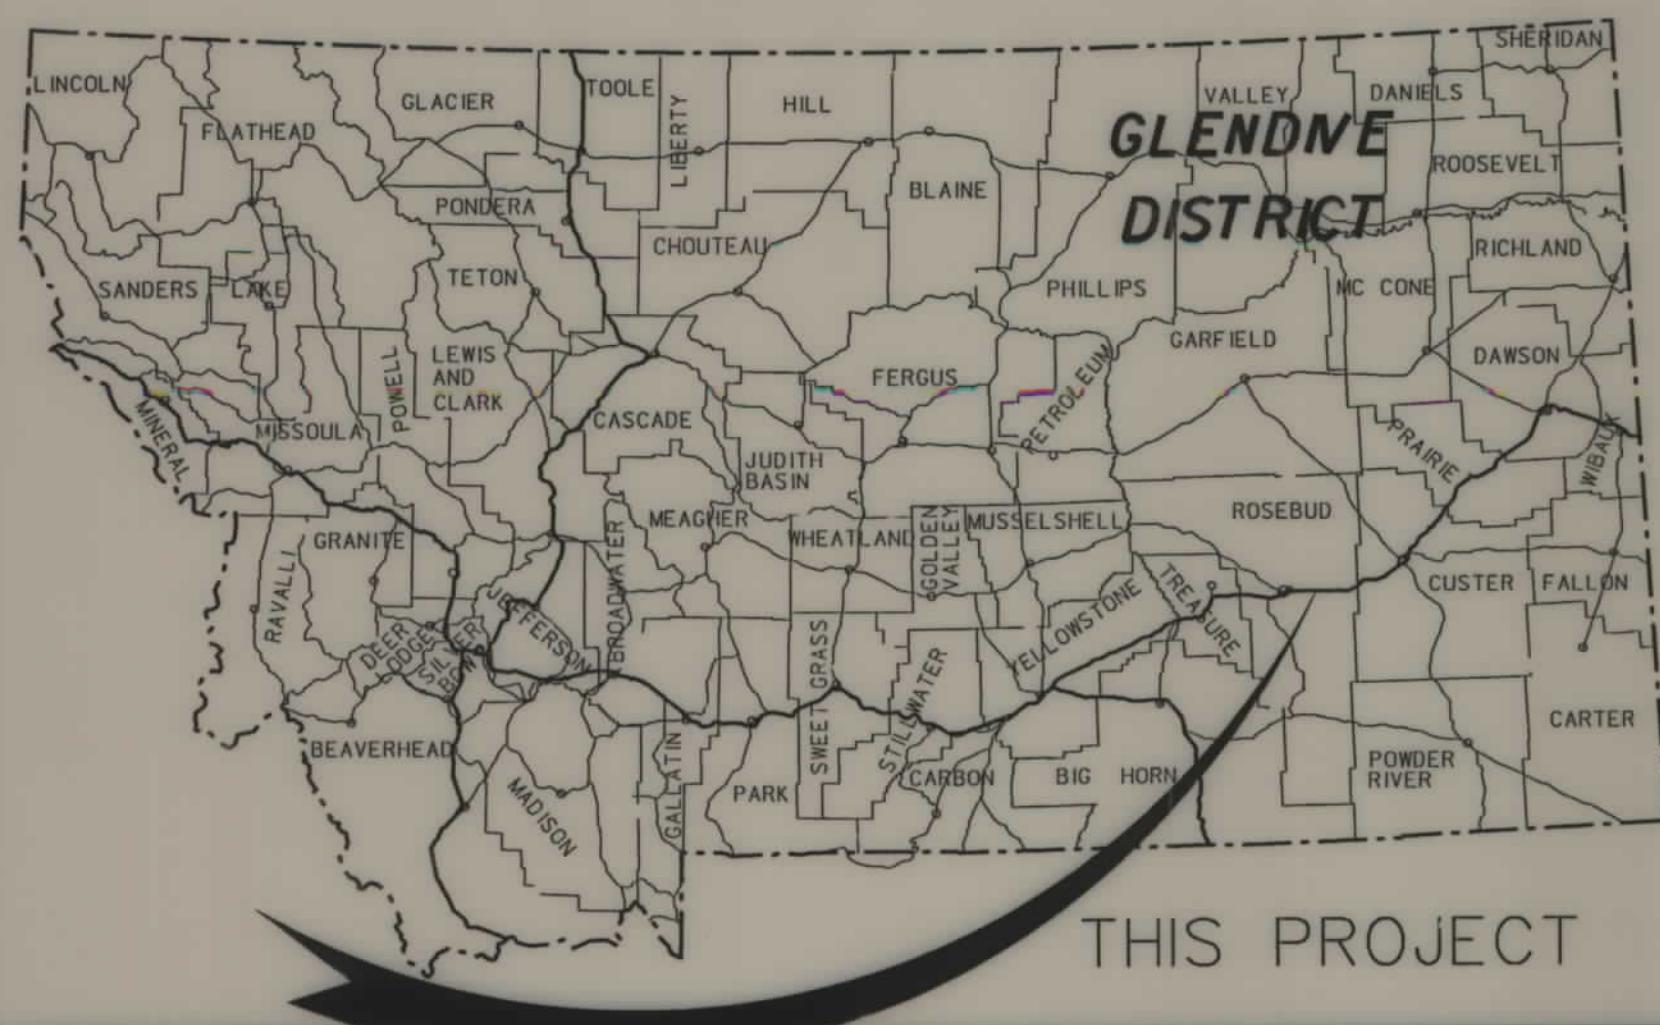

MONTANA DEPARTMENT OF TRANSPORTATION


STATE	RIGHT OF WAY ID.	SHEET NO.	TOTAL SHEETS
MONTANA	BR 446-1(4)0	1	2
PROJECT NUMBER 4241-004			
ROSEBUD CR-3 KM W ROSEBUD			

RIGHT OF WAY PLAN OF FEDERAL AID PROJECT BR 446-1(4)0 ROSEBUD CR - 3 KM W ROSEBUD ROSEBUD COUNTY

0.27 Kilometers

CONVENTIONAL SIGNS

PROPOSED RIGHT OF WAY LINE	---
EXISTING RIGHT OF WAY LINE	---
RAILROAD RIGHT OF WAY LINE	---
RIGHT OF WAY BASELINE	---
STK'D CENTERLINE	---
SECTION LINE	---
OWNERSHIP BOUNDARY	---
FULL ACCESS CONTROL	AC AC
LIMITED ACCESS CONTROL	///
EXISTING ACCESS CONTROL	///
PRESENT TRAVELED WAY (P.T.W.)	---
FENCE LINE	---
EXISTING GUARDRAIL	---
PROPOSED GUARDRAIL	---
GATE IN FENCE	---
CATTLE GUARD: EXIST. - PROPOSED	---
SECTION CORNER	FOUND UNFOUND
1/4 SECTION CORNER	FOUND UNFOUND
CLOSING CORNER	FOUND UNFOUND
MEANDER CORNER	FOUND UNFOUND
CENTER OF SECTION	FOUND UNFOUND
RIGHT OF WAY MONUMENT	FOUND UNFOUND
PROPERTY CORNER PIN	FOUND UNFOUND
POWER POLE IN PLACE	FOUND UNFOUND
TELEPHONE POLE IN PLACE	FOUND UNFOUND
TELEGRAPH POLE IN PLACE	FOUND UNFOUND
LIGHT POLE	FOUND UNFOUND
PROPOSED CULVERT	FOUND UNFOUND
EXISTING CULVERT	FOUND UNFOUND
OUTLET DITCH	FOUND UNFOUND
INLET DITCH	FOUND UNFOUND
EXISTING DITCH	FOUND UNFOUND
CHANNEL CHANGES	FOUND UNFOUND
DITCH BLOCK	FOUND UNFOUND
RIPRAP	FOUND UNFOUND
BRIDGES	FOUND UNFOUND
RAILROADS	FOUND UNFOUND
PARCEL NUMBERS	FOUND UNFOUND
APPROACH: EXIST.- PROPOSED	FOUND UNFOUND

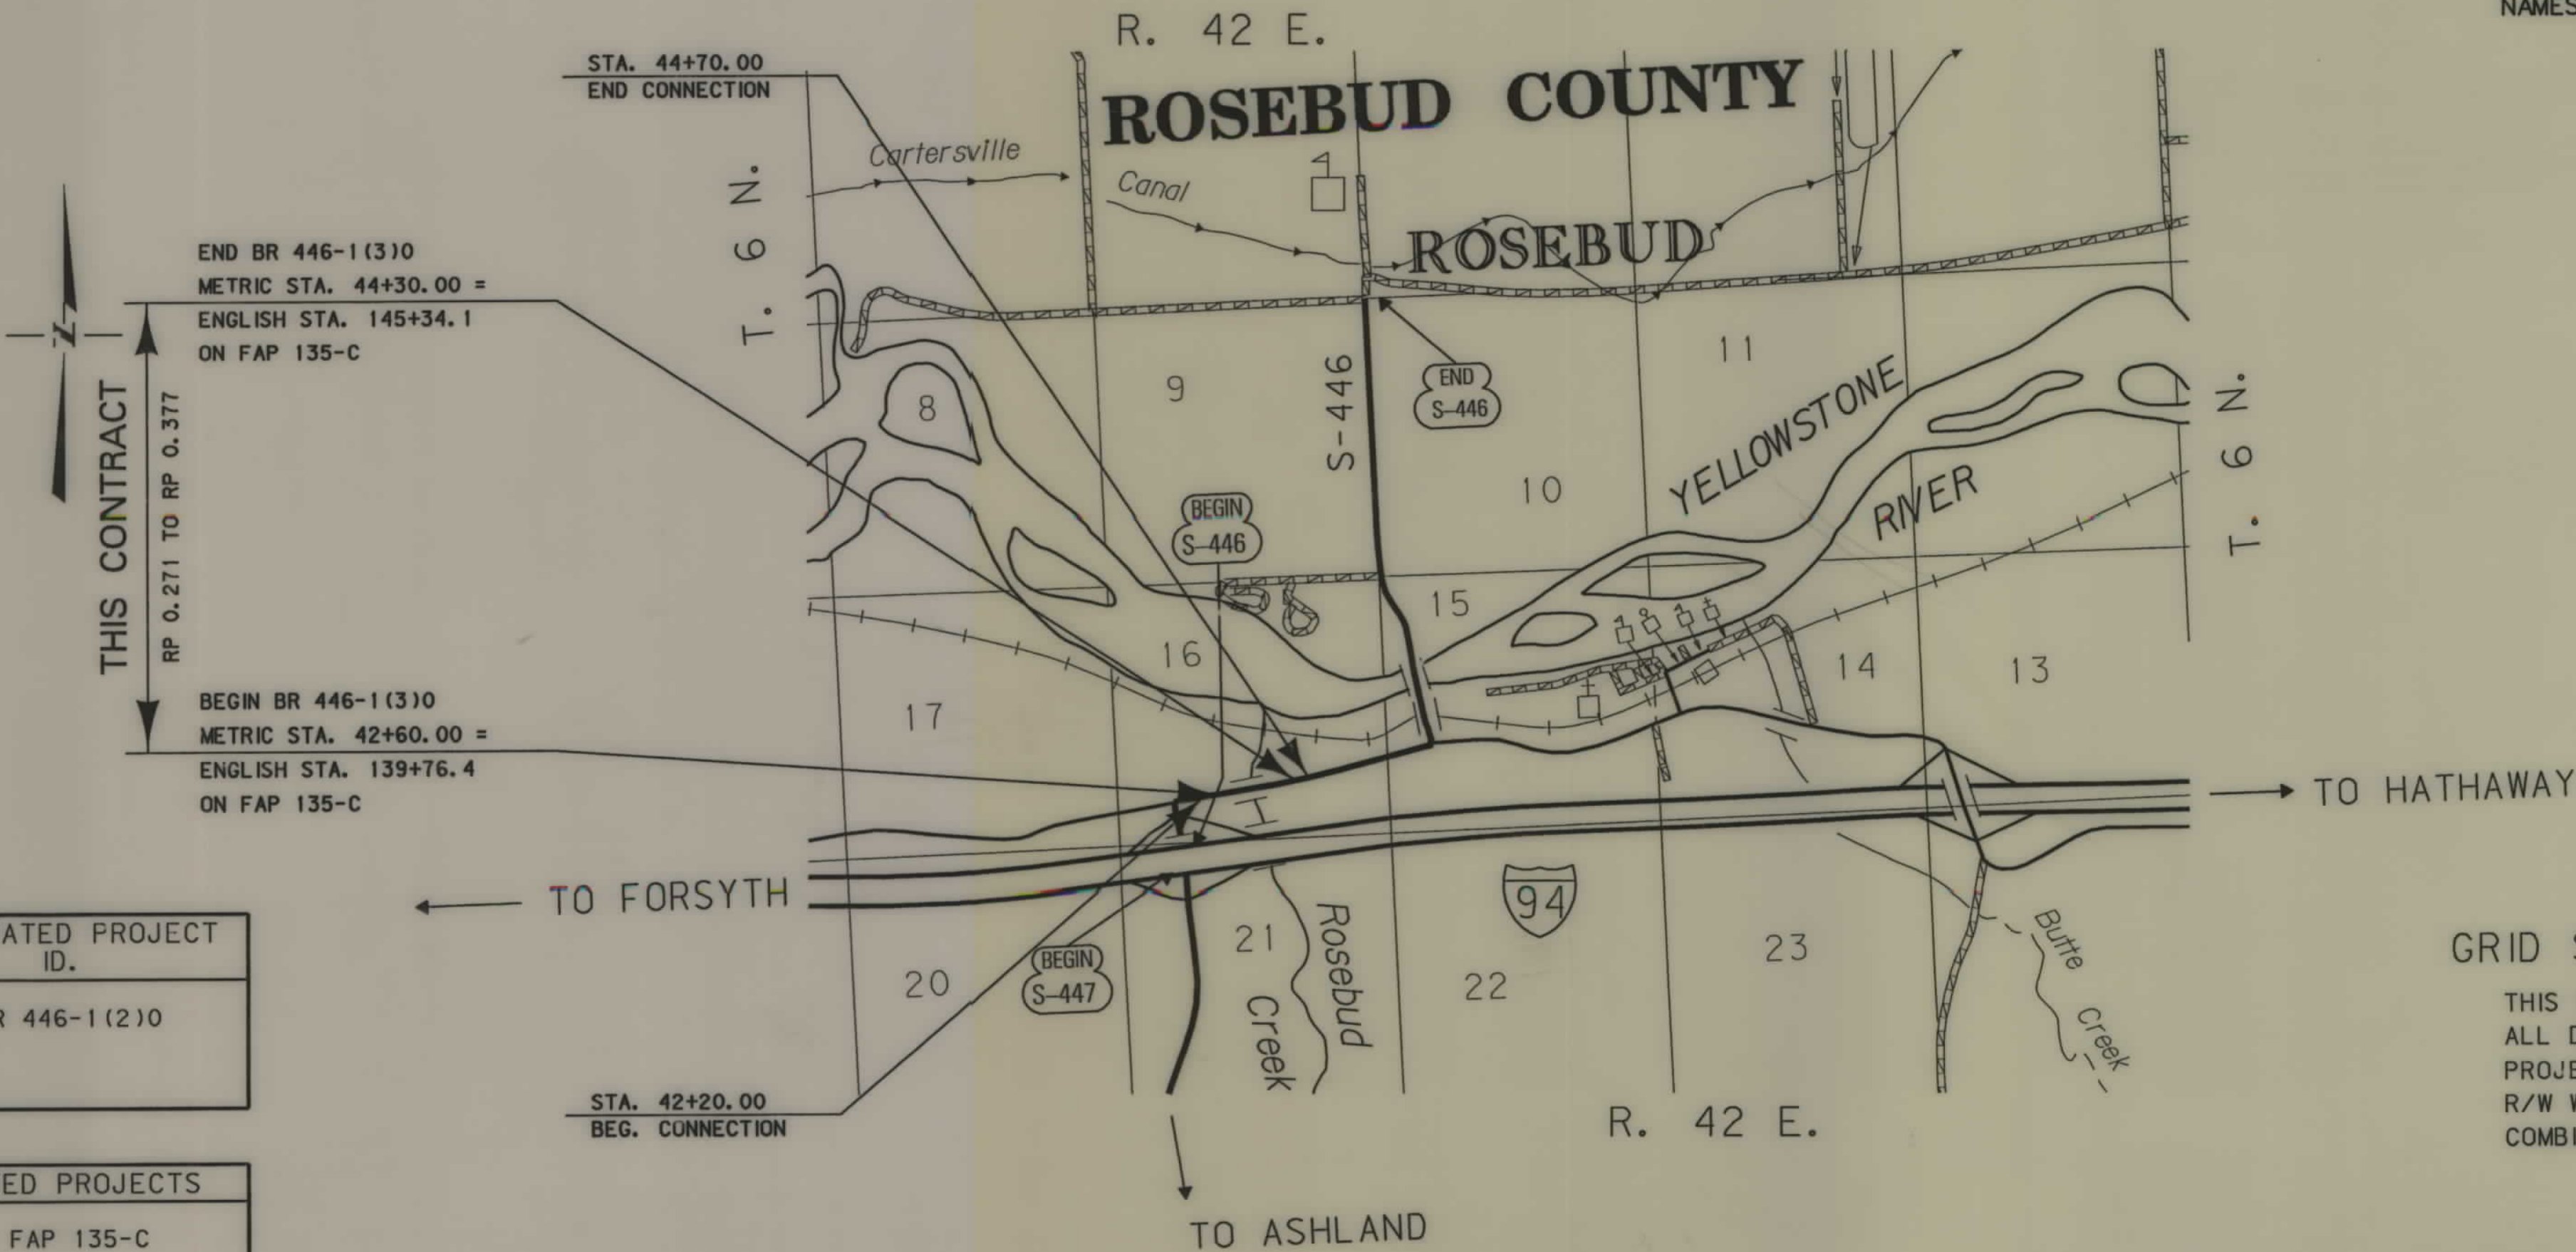

SEE SHEET NO. 2 FOR OWNERSHIP
NAMES, ADDRESSES, AREAS, ETC.

GRID STATE PLANE COORDINATES

THIS IS A STATE PLANE COORDINATE PROJECT.
ALL DIMENSIONS, DISTANCES AND AREAS ON THIS
PROJECT ARE GRID, EXCEPT FOR THE EXISTING
R/W WIDTH DIMENSION, WHICH IS RECORD. THE
COMBINATION SCALE FACTOR IS 0.99935716

NOTES: 1. ALL MEASUREMENTS ARE METRIC EXCEPT AS NOTED
2. THE PROPOSED R/W LINE WHERE A SPIRAL CURVE
TRANSITION IS USED IS A CHORD RATHER THAN A
CONCENTRIC CURVE.

RDROW

MONTANA
CADD


3
2
1

FHWAMDT APPROVAL	5/8/02
MAP REVISED	

ASSOCIATED PROJECT ID.	BR 446-1(2)0
RELATED PROJECTS	FAP 135-C

OWNERSHIP																								
PARCEL	NAME	ADDRESS	TOTAL	AREA	GROSS R/W AREA		EX. EASE. AREA		NET AREA		REMAINDER				CONST. PMT. AREA		EASE. AREA		SHEET NO.					
			METRIC	ENGLISH	METRIC	ENGLISH	METRIC	ENGLISH	METRIC	ENGLISH	LEFT		RIGHT		METRIC	ENGLISH	METRIC	ENGLISH						
											METRIC	ENGLISH	METRIC	ENGLISH										
1	WILBUR & ILA HENSLEY (AKA WILBUR J. & ILA M. HENSLEY)	1725 ELISON LANE #2, MISSOULA, MONTANA 59802	65+	ha	160+	AC	0.166	ha	0.41	AC			0.166	ha	0.41	AC			0.009	ha	0.02	AC	2	
	NPI - DELBERT & TARA J. MOORE	HC 83 BOX 01, ROSEBUD, MONTANA 59347-9702																						
2	WILBUR & ILA HENSLEY (AKA WILBUR J. & ILA M. HENSLEY)	1725 ELISON LANE #2, MISSOULA, MONTANA 59802	65+	ha	160+	AC	0.080	ha	0.20	AC			0.080	ha	0.20	AC							2	
	NPI - DELBERT & TARA MOORE	HC 83 BOX 01, ROSEBUD, MONTANA 59347-9702																						
3	DELETED																							
4	RODGER G. & SHERRYL T. LADSON	HC 83 BOX 02, ROSEBUD, MONTANA 59347-9702			0.809	ha	2.00	AC	0.075	ha	0.19	AC		0.075	ha	0.19	AC			0.734	ha	1.81	AC	2

STATE	RIGHT OF WAY ID.	SHEET NO.	TOTAL SHEETS
MONTANA	BR 446-1(4)0	2	2
PROJECT NUMBER 4241-004			
ROSEBUD CR-3 KM W ROSEBUD			

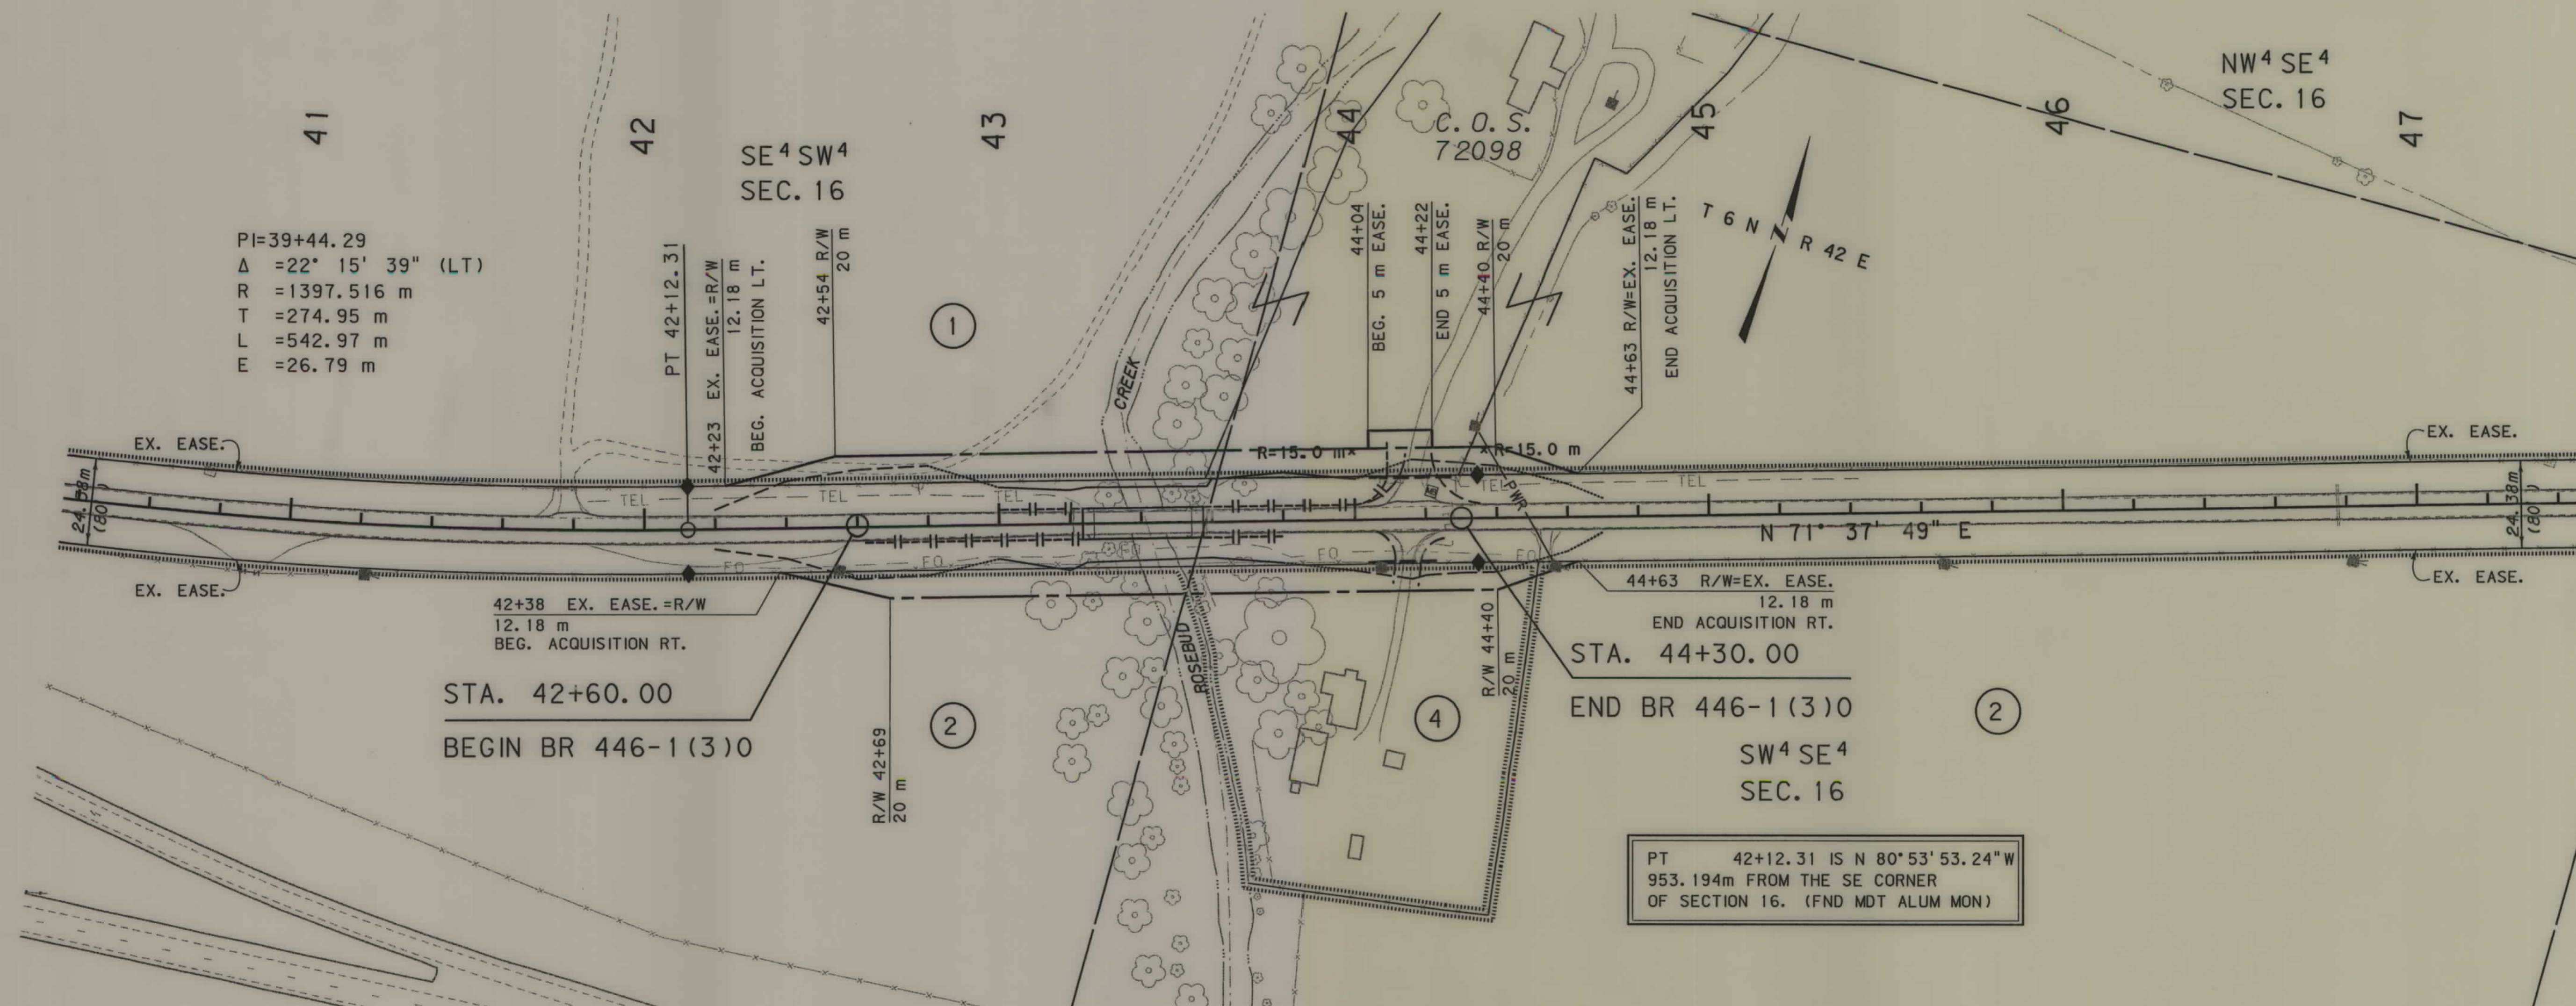

GRID STATE PLANE COORDINATES

FOR EXISTING R/W RETRACEMENT, SEE
C.O.S. NUMBER 91164

THIS IS A STATE PLANE COORDINATE PROJECT.
ALL DIMENSIONS, DISTANCES AND AREAS ON THIS
PROJECT ARE GRID, EXCEPT FOR THE EXISTING
R/W WIDTH DIMENSION, WHICH IS RECORD. THE
COMBINATION SCALE FACTOR IS 0.99935716

- NOTES: 1. ALL MEASUREMENTS ARE METRIC EXCEPT AS NOTED
2. THE PROPOSED R/W LINE WHERE A SPIRAL CURVE
TRANSITION IS USED IS A CHORD RATHER THAN A
CONCENTRIC CURVE.
3. THE ENGLISH AREAS ARE FOR INFORMATIONAL
PURPOSES ONLY.
4. ALL STATIONS AND OFFSETS FOR R/W BREAKS ARE
IN REFERENCE TO THE R/W BASELINE.

BACKSLOPE LIMITS INCLUDE ROUNDING
CONSTRUCTION LIMITS: CUT SECTION
TOE OF FILL

FHWA/DOT APPROVAL 5/8/02
MAP REVISED 12/29/03 1/23/04

MONTANA
DEPARTMENT OF TRANSPORTATION

RIGHT OF WAY PLAN
ROSEBUD COUNTY
SCALE 1:1000

