


PLANS
NOT
TO
SCALE

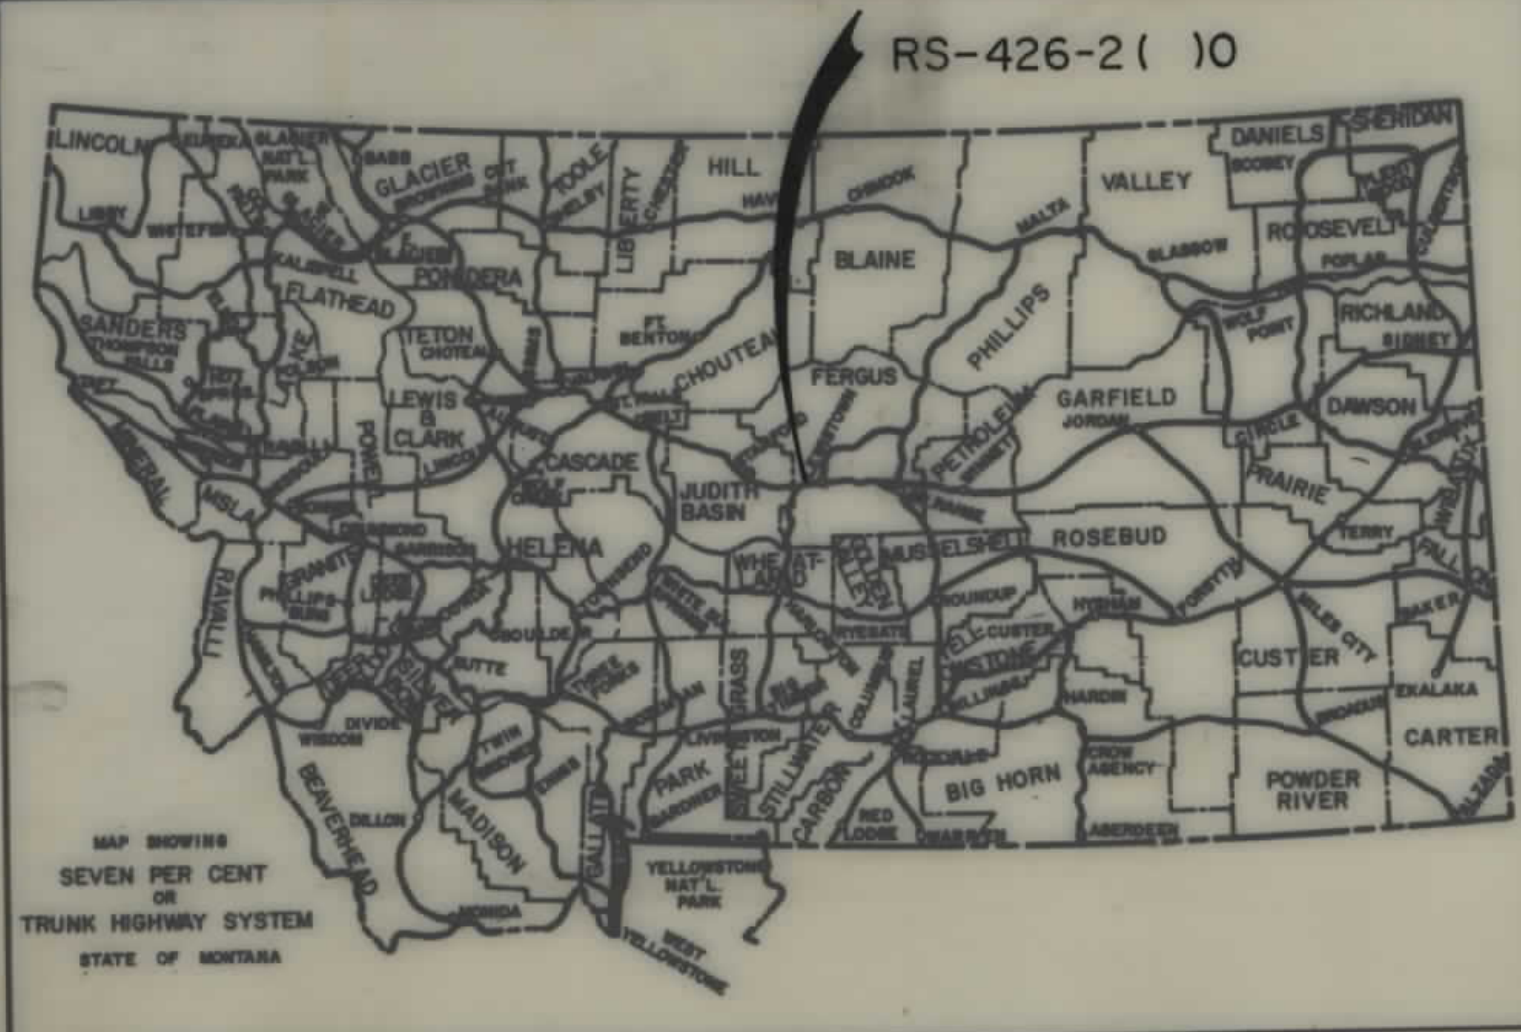

STATE OF MONTANA
DEPARTMENT OF HIGHWAYS
RIGHT OF WAY PLAN OF
FEDERAL AID PROJECT NO. RS-426-2(2)11R/W
RS-426-2(2)11CONST.
HANOVER ROAD

3.8 MILES

SCALE = 1" = 100'



CONVENTIONAL SIGNS

RIGHT OF WAY LINE	---
CENTERLINE (C) OR PROJECTED LINE	---
STK'D. CENTERLINE	---
PARCEL NUMBER	②
OWNERSHIP BOUNDARY	---
R/W USE EXISTING R/W LT OR RT	---
PRESENT TRAVELED WAY (R/W)	---
R/W LINE FENCED	---
RAILROAD R/W	---
CONSTRUCTION LIMITS	CUT --- FILL ---
FENCE LINE	---
CONTROL OF ACCESS WITH FENCE	---
CONTROL OF ACCESS WITHOUT FENCE	---
GATE IN FENCE	---
CATTLE GUARD=24'	---
STATE & NATIONAL BORDER LINES	---
CITY OR TOWN LIMITS LINE	---
COUNTY LINE	---
RESERVATION LINE	---
TOWNSHIP & SECTION LINE	---
1/2 SECTION LINE	---
1/4 SECTION LINE	---
SECTION CORNER	FOUND UNFOUND
1/4 SECTION COR.	---
1/8 SECTION COR.	---
CENTER OF SECTION	---
TELEPHONE OR TELEGRAPH POLES IN PLACE	---
POWER POLES IN PLACE	---
TEL. OR TEL. OR POWER POLES TO BE MOVED	---
NEW PIPES	---
OLD PIPES IN PLACE	---
OUTLET DITCH	---
INLET DITCH	---
DITCHES	---
CHANNEL CHANGES	CH. CHG. ---
BRIDGE	---
RAILROADS	---

INDEX

PARCEL NO.	OWNERSHIPS	SHEET NO.
1	ALBERT F. GOODAN C/O TAYLOR	2,3
2	HEIRS OF ROBERT LANG 1/2 INT.	3,4
3	ROSE LANG 1/2 INT.	3,4
4	ROBERT W. TAYLOR	3,4
5	BURLINGTON NORTHERN RAIL ROAD	4
6	HEIRS OF ROBERT LANG 1/2 INT.	4
7	ROSE LANG 1/2 INT.	4
8	ROBERT W. TAYLOR	4,5
9	EDWARD J. & DOROTHY J. MAJERUS	4,5
10	LESLIE W. LEAP	5,6,7
11	HEIRS OF ROBERT LANG 1/2 INT.	5
12	ROSE LANG 1/2 INT.	5,6
13	HENRY F. & LEONA M. BARTA	6,7
14	EDWARD J. & DOROTHY J. MAJERUS	7
15	EDWARD J. & DOROTHY J. MAJERUS	7
16	LEO J. MILLER C/O EDWARD J. & DOROTHY J. MAJERUS	7
17	LEO J. & MARY J. MILLER	8,7
18	C/O EDWARD J. & DOROTHY J. MAJERUS	
19	DELETED	
20	ALBERT F. GOODAN C/O TAYLOR	2

STATE OF MONTANA
DEPARTMENT OF HIGHWAYS

APPROVED: MARCH 12, 1985

GARY J. WICKS
DIRECTOR OF HIGHWAYS
BY Stephen C. Kologi
CHIEF
PRECONSTRUCTION BUREAU

U.S. DEPARTMENT OF TRANSPORTATION
FEDERAL HIGHWAY ADMINISTRATION


APPROVED: _____
DIVISION ADMINISTRATOR

DATE _____

REVISIONS:
7-30-85; 10-7-85; 10-10-85
1-12-87;

OWNERSHIPS									
PARCEL	NAME	ADDRESS	TOTAL AREA	GROSS R/W AREA	P.T.W. AREA	AREA TO BE ACQUIRED	REMAINDER		CONST. PERMIT AREA
6	ROBERT W. TAYLOR	RT. 2 BOX 2265, LEWISTOWN MT.		2.38 AC.	1.22 AC.	1.16 AC.			
7	EDWARD J. & DOROTHY J. MAJERUS	LEWISTOWN, MT.		3.66 AC.	1.82 AC.	1.84 AC.			
8	LESLIE W. LEAP	RT. 2, BOX 92, LEWISTOWN MT.		SEE SHEET 7					
9	HEIRS OF ROBERT LANG 1/2 INT.								
10	ROSE LANG 1/2 INT.	211 W. JANEUX, LEWISTOWN MT.		1.82 AC.	.91 AC.	.91 AC.			
	HENRY F. & LEONA M. BARTA	608 NE. WASH. LEWISTOWN MT.		SEE SHEET 6					

STATE OF MONTANA	PROJECT NO.	SHEET NO.	TOTAL SHEETS
	RS-426-2(2)11	5	9

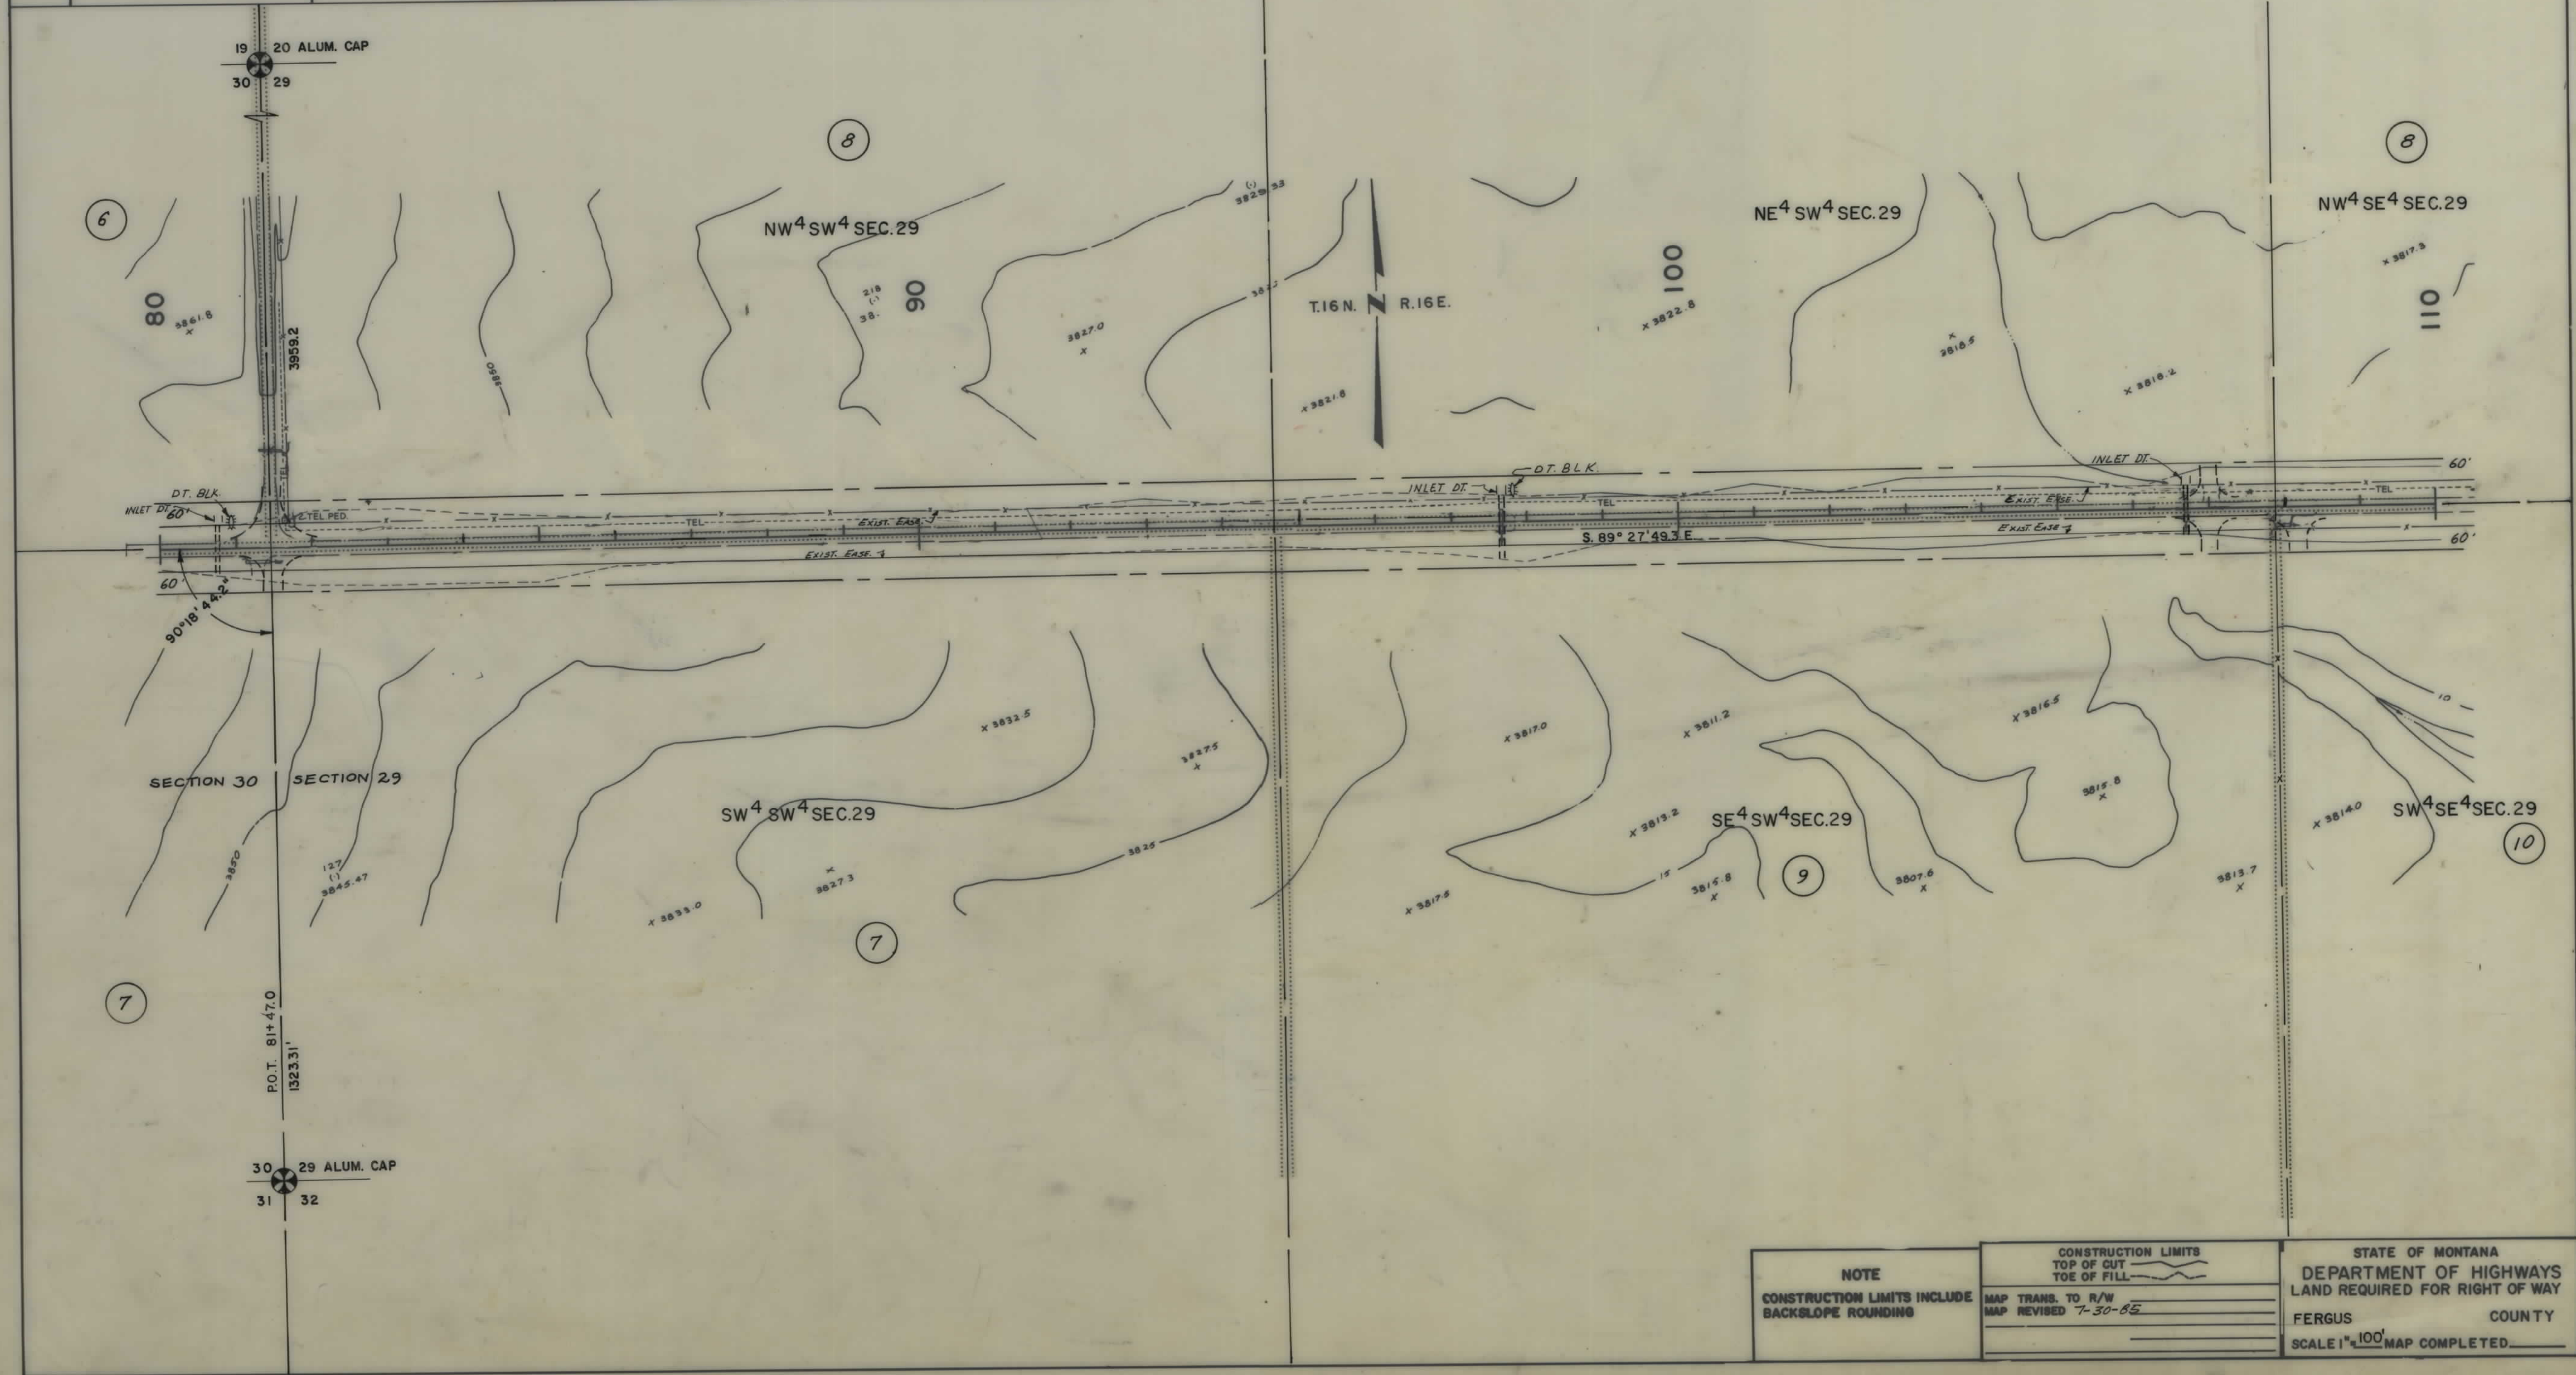

NOTE

CONSTRUCTION LIMITS INCLUDE BACKSLOPE ROUNDING

CONSTRUCTION LIMITS

TOP OF CUT

TOE OF FILL

MAP TRANS. TO R/W

MAP REVISED 7-30-85

STATE OF MONTANA

DEPARTMENT OF HIGHWAYS

LAND REQUIRED FOR RIGHT OF WAY

FERGUS COUNTY

SCALE 1"=100'

MAP COMPLETED

