


PLANS
NOT
TO
SCALE

FED. ROAD DIST. NO.	STATE	FED. AID PROJECT NUMBERS		STATE NO.	SHEET NO.	TOTAL SHEETS
		CONST. NO.	R/W NO.			
8	MONT.		S-US-421(2)	3421-02	1	9

STATE OF MONTANA

STATE HIGHWAY COMMISSION

NORTH OF FAIRGROUNDS BYPASS—GREAT FALLS

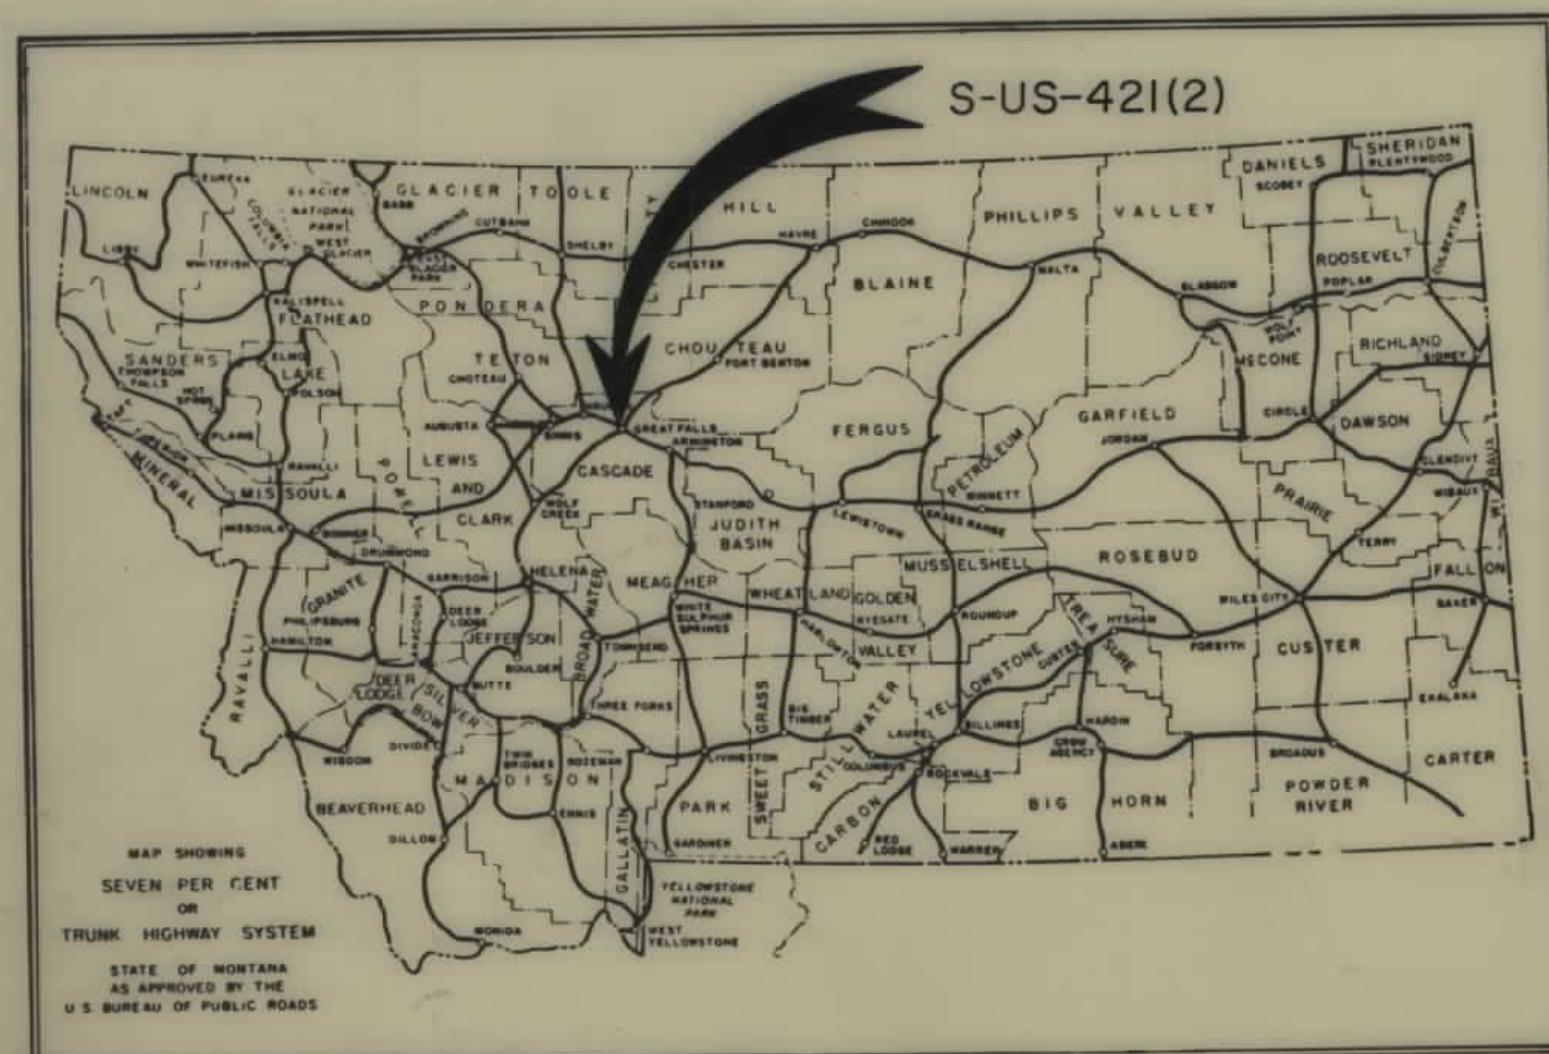

RIGHT OF WAY PLAN OF

FEDERAL AID PROJECT NO. S-US-421(2)R/W
S-US-421() CONST.


NORTH OF FAIRGROUNDS BYPASS—GREAT FALLS

1.925 MILES

CONVENTIONAL SIGNS

STATE AND NATIONAL LINE.....	=====
COUNTY LINE.....	-----
CITY, VILLAGE OR BOROUGH LINE.....	-----
TOWNSHIP LINE.....	-----
SECTION LINE.....	-----
RESERVATION LINE.....	=====
FENCE LINE.....	=====
GUARD RAIL.....	=====
OWNERSHIP BOUNDARY.....	=====
RIGHT OF WAY LINE.....	=====
RIGHT OF WAY LINE FENCED.....	=====
TRAVELED WAY.....	=====
RAILROADS.....	=====
RETAINING WALLS.....	=====
BASE OR SURVEY LINE.....	=====
LEVEE.....	=====
CULVERTS IN PLACE (PLAN).....	=====
NEW CULVERTS (PROFILE).....	=====
TROLLEY POLE.....	=====
POWER POLE.....	=====
TELEPHONE OR TELEGRAPH POLE.....	=====
MARSH.....	=====
DITCH.....	=====
KIPRAIP.....	=====
BRIDGE.....	=====
SECTION CORNER.....	FOUND UNFOUND
1/4 SECTION CORNER.....	FOUND UNFOUND
1/16 CORNER.....	FOUND UNFOUND
CENTER OF SECTION.....	=====
CONTROL OF ACCESS WITH FENCE.....	=====
CONTROL OF ACCESS WITHOUT FENCE.....	=====
PARCEL NUMBER.....	=====
CATTLE GUARD.....	=====
GATE IN FENCE.....	=====
CONSTRUCTION LIMITS.....	CUT FILL

STA.0+60.0 BEG. S-US-421(2)=
STA.18+02.3 P.O.T. ON F-10(2)

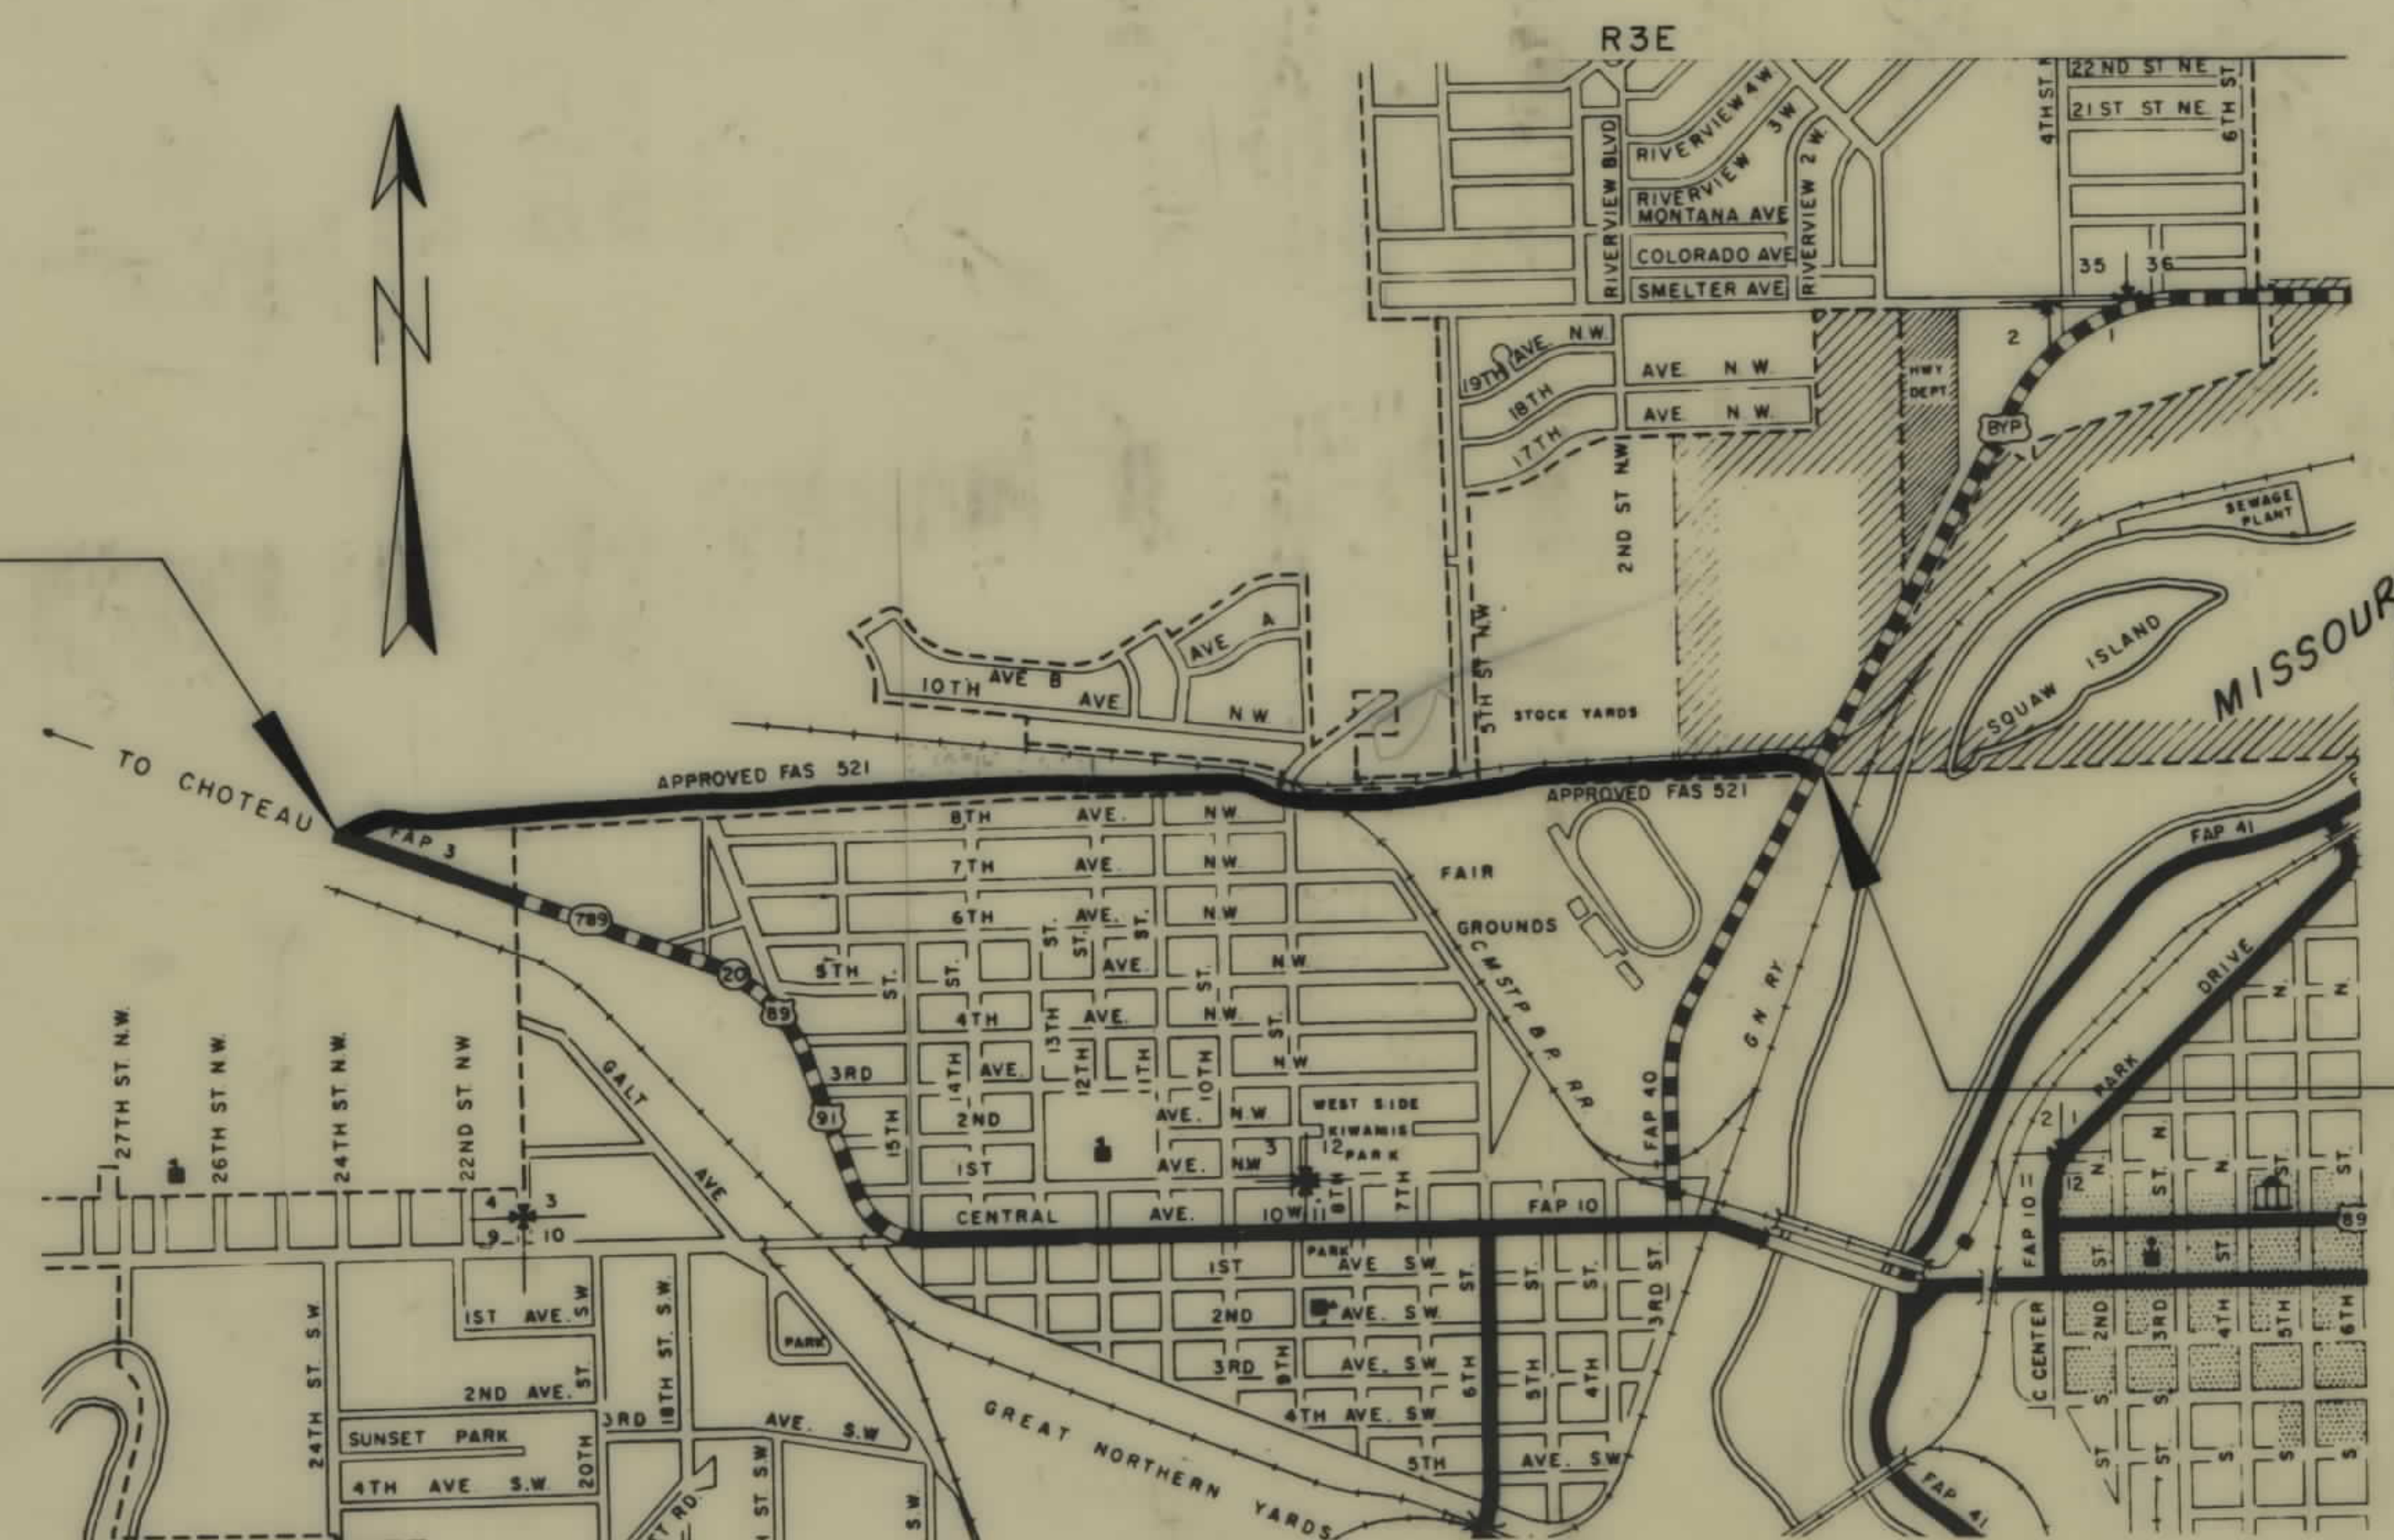

STA.102+06.0 ENDS-US-421(2) ⇐
STA.33+90.9 ON N.R.H.-278-B


INDEX

PARCEL NO.	OWNERSHIPS	SHEET NO.
1	ANNA OBSTARCZYK	2, 3
2	IDA S. LINDBERG	3
3	ELSIE B. MANN	3
4	MONTANA POWER CO.	3, 4
5	EMERY R. BRIDGEFORD & F.A.I. & RUTH WILLET	3, 4
6	ELSIE B. MANN	4
7	LEONARD E. MANN, ESTER E. KLAUE & DORIS E. MORRILL	4, 5, 6
29.1	GREAT NORTHERN R.R. (Co. has Easement)	4
29.	GREAT NORTHERN R.R.	4, 6, 7, 8
8	WEST SIDE REALTY, INC. (DELETED)	5
9	HARVEY E. VANS (DELETED)	5
10	STANLEY & BARBARA J. GOMKE " "	5
11	WEST SIDE REALTY, INC. " "	5
12	WEST SIDE REALTY, INC.	5
13	LEONARD E. MANN, ESTER E. KLAUE & DORIS E. MORRILL	5
14	ELSIE B. MANN	6
15	DONALD E. & GYNELL C. BONAHOOM	6
16	DOROTHY PFEIFLE	6
17	HENRY W. & RUTH P. BEDENBROKER	6
18	BRUCE A. & BETTY R. NELSON	6
19	WALTER P. & PHYLLIS M. OSTER	6
20	WILLIAM C. & ROSE A. DANIELS	6
21	MONTANA POWER COMPANY	6
22	CHICAGO, MILWAUKE, ST. PAUL & PACIFIC R.R.	6
23	GERTRUDE W. HANSEN, ELLEN & JOHN D. OBSTARCZYK	6
24	W.L. BARRET	6, 7
25	CASCADE COUNTY	7, 8
26	GREAT FALLS STOCKYARDS	8, 9
27	MONTANA POWER CO.	9
28	CASCADE COUNTY	8, 9
30	WILLIAM & PATRICIA A. BRENNAN	3

8/16/64-4114/65

OWNERSHIPS								
PARCEL	NAME	ADDRESS	TOTAL AREA	GROSS R/W AREA	R.T.W. AREA	AREA TO BE ACQUIRED	REMAINDER	
							LEFT	RIGHT
1	ANNA OBSTARCZYK ESTATE	931-1ST AVE N.W. GT FALLS, MONT.	5.65 AC.	1.81 AC.		1.81 AC.	3.18 AC.	0.66 AC.
2	IDA S. LINDBERG		2.14 "	0.37 "		0.37 "	0.02 "	1.75 "
3	ELSIE B. MANN	RTE #1, BOX 308,	5.84 "	1.41 "		1.41 "	4.43 "	
4	MONTANA POWER CO.	% E.F. BUCKLEY, BUTTE,	4.03 "	1.22 "		1.22 "	2.81 "	
5	EMERY E. BRIDGEFORD (E.D.), % RUTH WILLET	RAY'S BLEC. SHOP, FT. BENTON, MONT.	3.82 "	0.16 "		0.16 "		3.66 AC.
30	WILLIAM & PATRICIA A. BRENNAN	2126-7TH AVE N.W. GT FALLS, MONT.	0.52 "	0.03 "		0.03 "		0.49 "

FED. ROAD DIST. NO.	STATE	FED. AID PROJECT NUMBERS		STATE NO.	SHEET NO.	TOTAL SHEETS
		CONST. NO.	R/W NO.			
8	MONT.		S-US-421(2)	3421-02	3	9

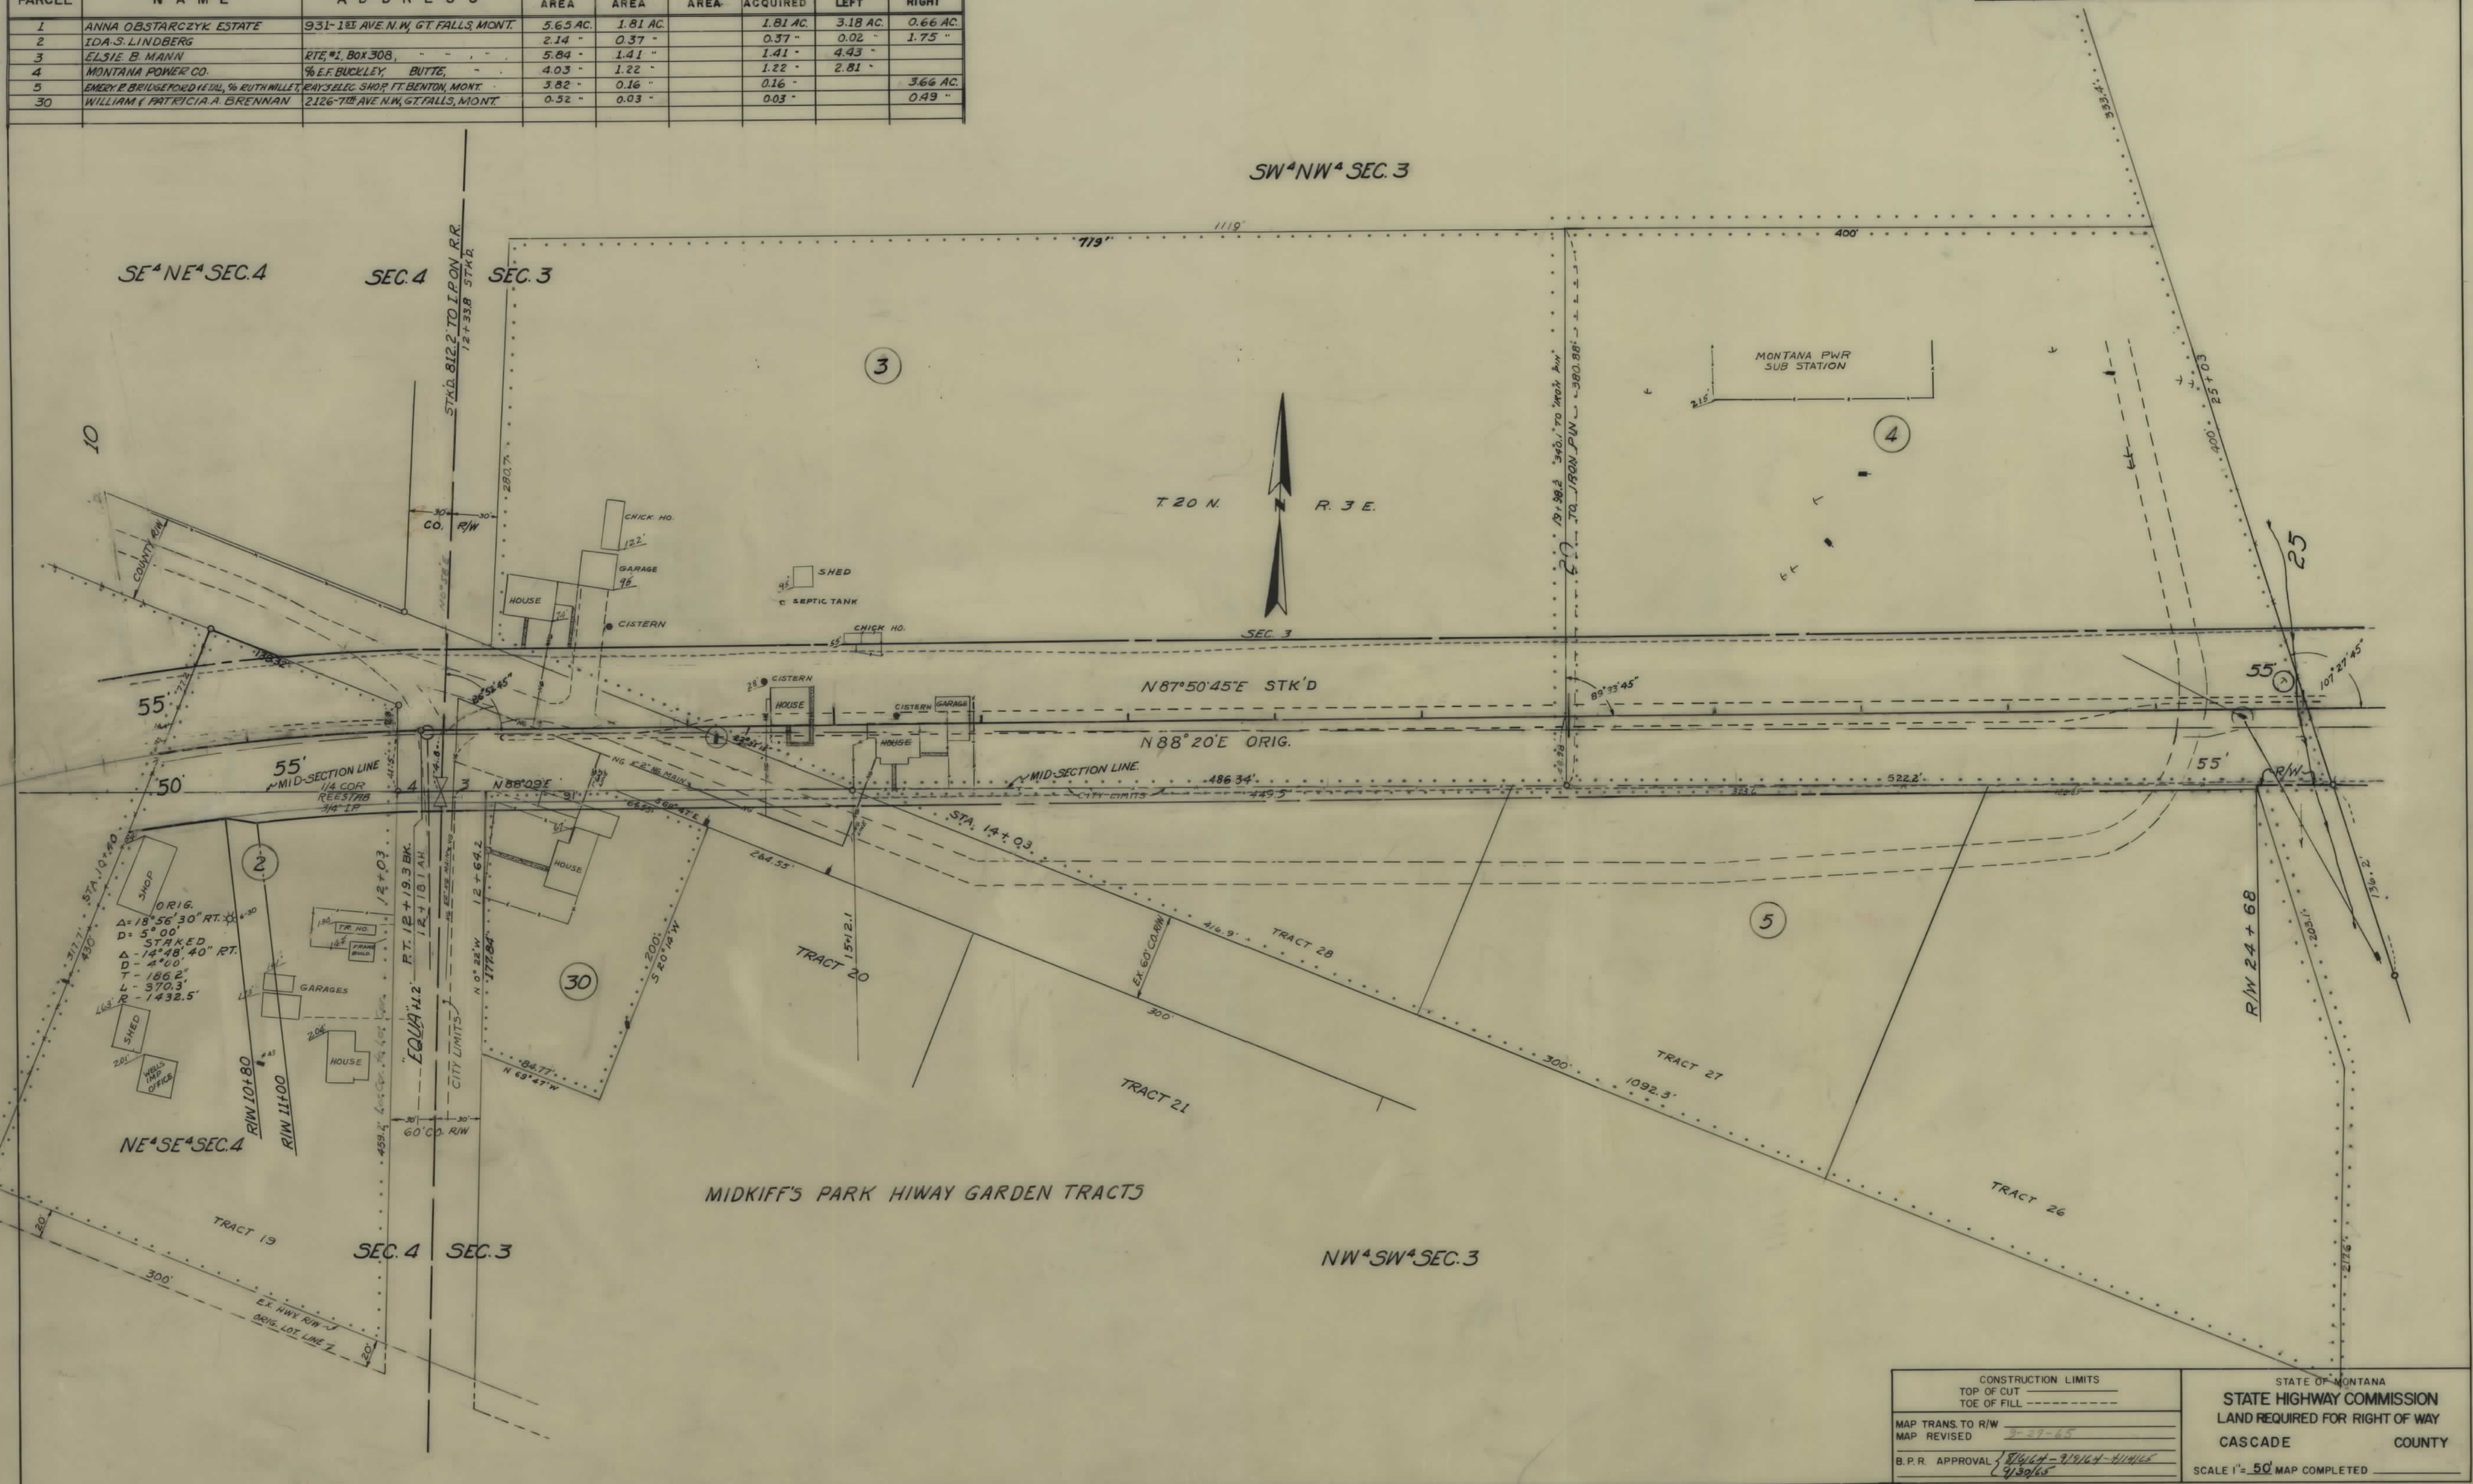

CONSTRUCTION LIMITS		STATE OF MONTANA	
TOP OF CUT		STATE HIGHWAY COMMISSION	
TOE OF FILL		LAND REQUIRED FOR RIGHT OF WAY	
MAP TRANS. TO R/W		CASCADE COUNTY	
MAP REVISED		SCALE 1" = 50'	
B.P.R. APPROVAL		MAP COMPLETED	

OWNERSHIPS							
PARCEL	NAME	ADDRESS	TOTAL AREA	GROSS R/W AREA	R.T.W. AREA	AREA TO BE ACQUIRED	REMAINDER
25	CASCADE COUNTY	CO. COURTHOUSE, GT. FALLS, MONT.		3.30 AC.		3.30 AC.	
26	ST. FALLS STOCKYARDS CO.	" " " "	1.32 AC.	0.50 "		0.50 "	0.82 AC.
28	CASCADE COUNTY	CO. COURTHOUSE, " " " "		1.37 "		1.37 "	
29	GREAT NORTHERN R.R.	MINNEAPOLIS, MINN.		1.81 "		1.81 "	
29-29.1	G.N. R.R.	" " " "		1.97 "		1.97 "	


FED. ROAD DIST. NO.	STATE	FED. AID PROJECT NUMBERS		STATE NO.	SHEET NO.	TOTAL SHEETS
		CONST. NO.	R/W NO.			
8	MONT.		S-US-421(2)	3421-02	8	9

NOTE—
G.N. GRANTS CASCADE COUNTY EASEMENT ON
ALL G.N. R/W IN SEC. 2, NORTH OF COUNTY ROAD
G.N. RETAINS FEE TITLE IN R/W

NOTE—
SPUR LINES ARE JOINT USAGE
BY G.N. R.R. & C.M. ST. P. & P. R.R.

SE⁴NW⁴SEC. 2

SW⁴NE⁴SEC. 2

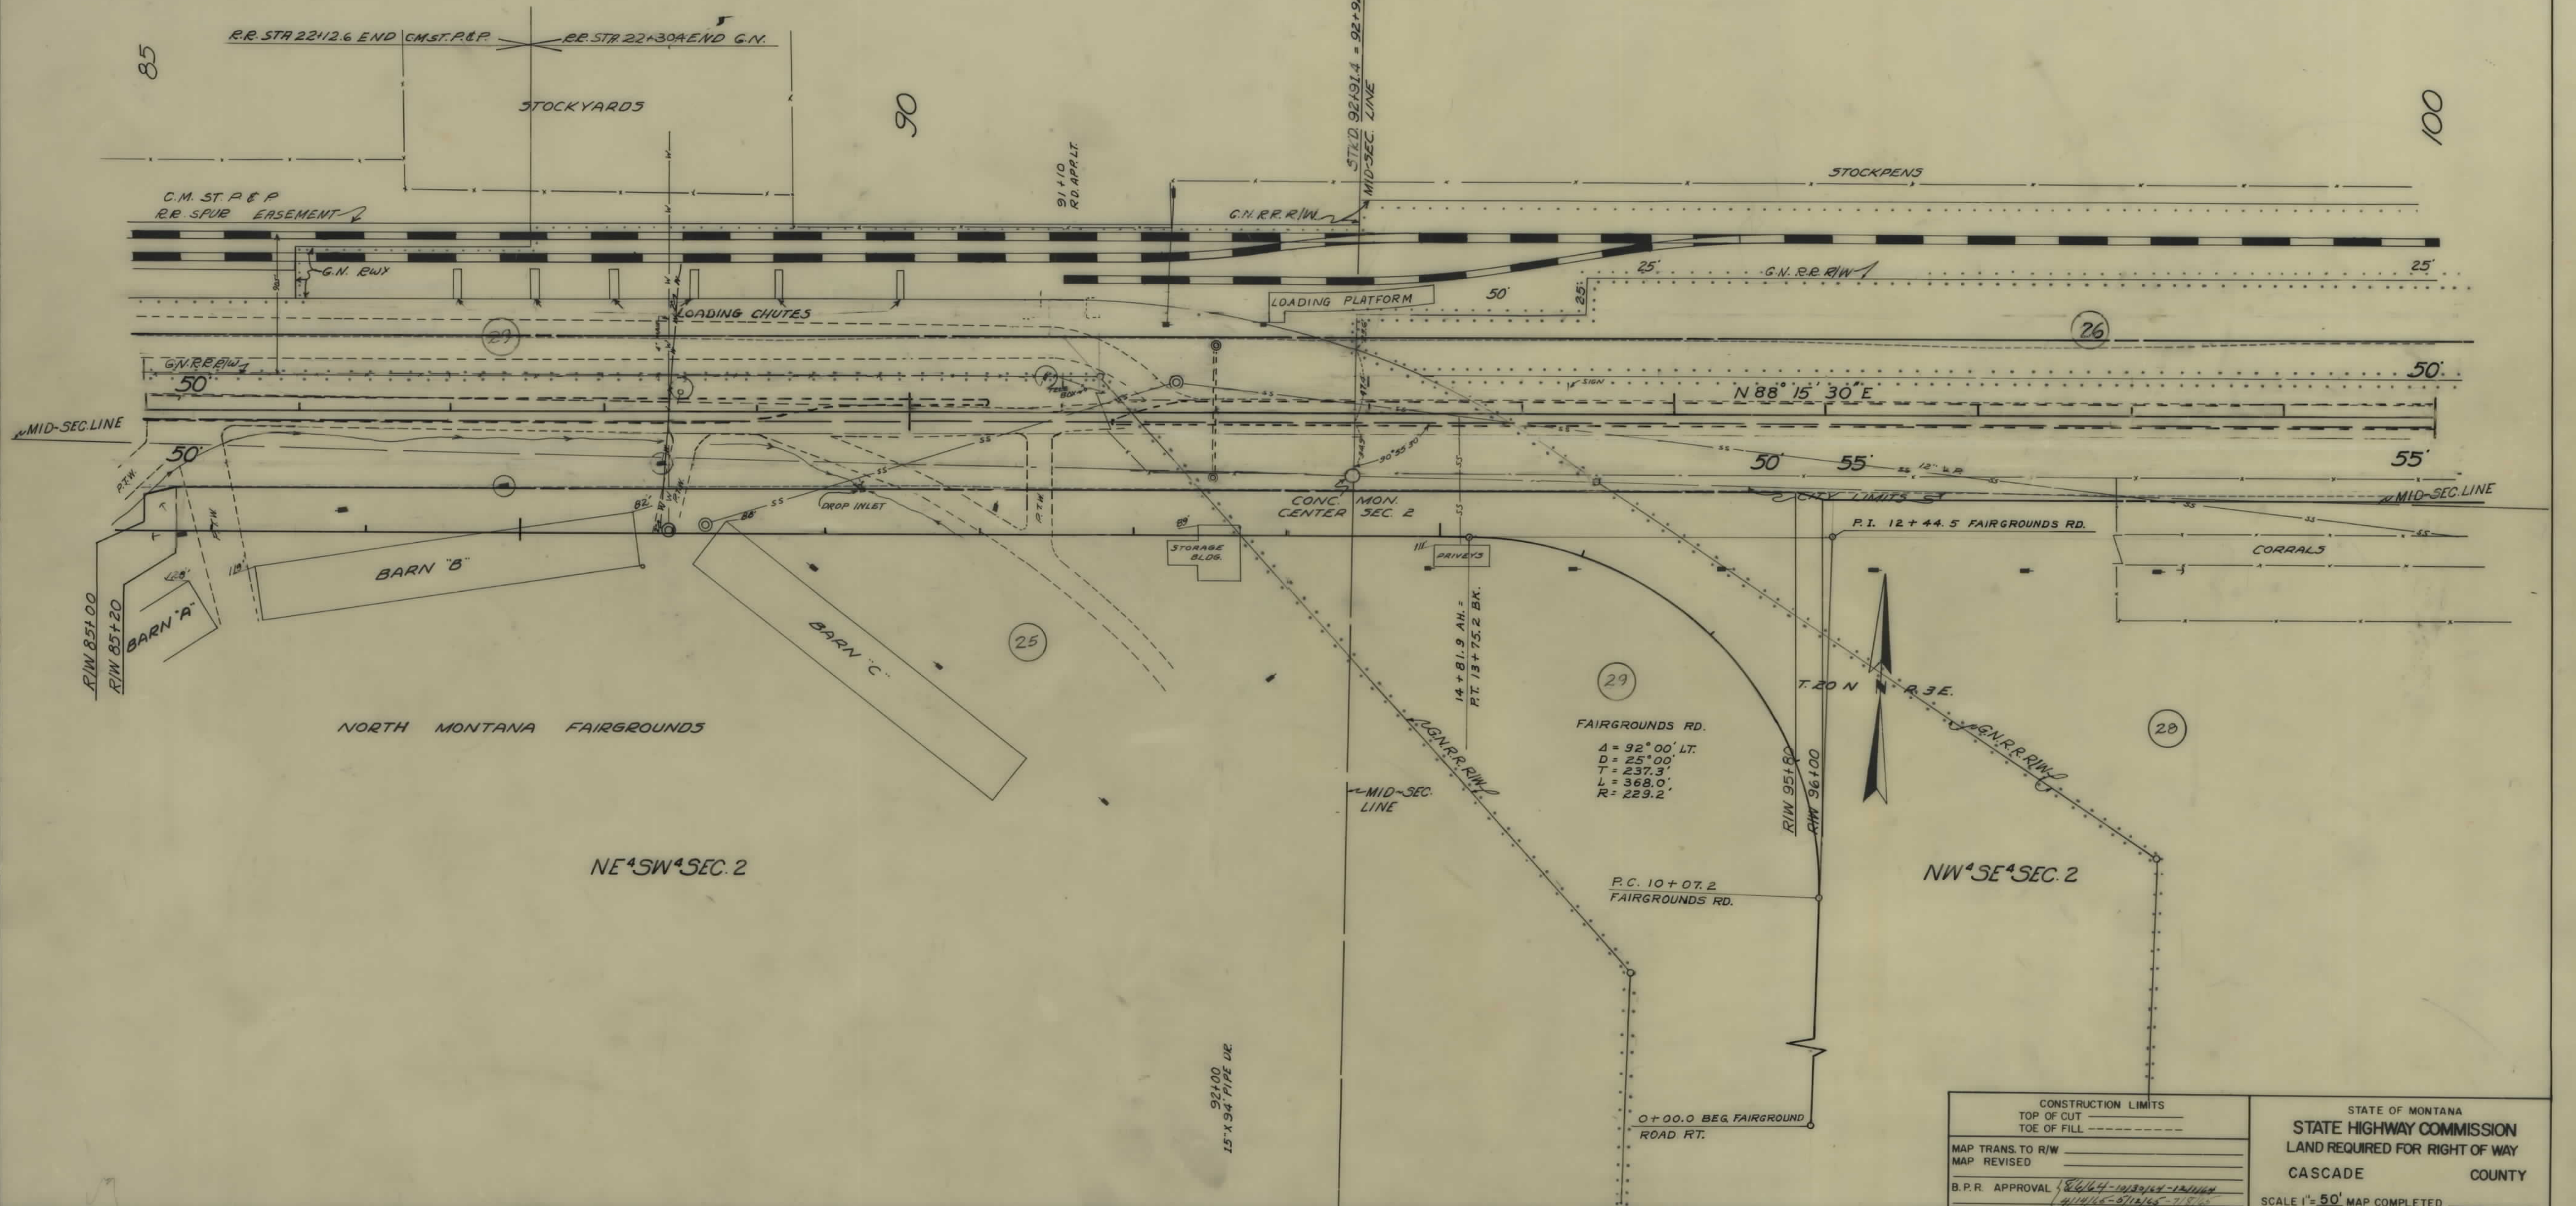

CONSTRUCTION LIMITS	STATE OF MONTANA
TOP OF CUT	STATE HIGHWAY COMMISSION
TOE OF FILL	LAND REQUIRED FOR RIGHT OF WAY
MAP TRANS. TO R/W	CASCADE COUNTY
MAP REVISED	
B.P.R. APPROVAL	SCALE 1"=50' MAP COMPLETED

