

PLANS

NOT


TO

SCALE

FED. ROAD DIST. NO.	STATE	FED. AID PROJECT NUMBERS		STATE NO.	SHEET NO.	TOTAL SHEETS
		CONST. NO.	R/W NO.			
8	MONT.		S-401(2)	3401-02	1	9

STATE OF MONTANA
STATE HIGHWAY COMMISSION


PLEVNA - WILLARD

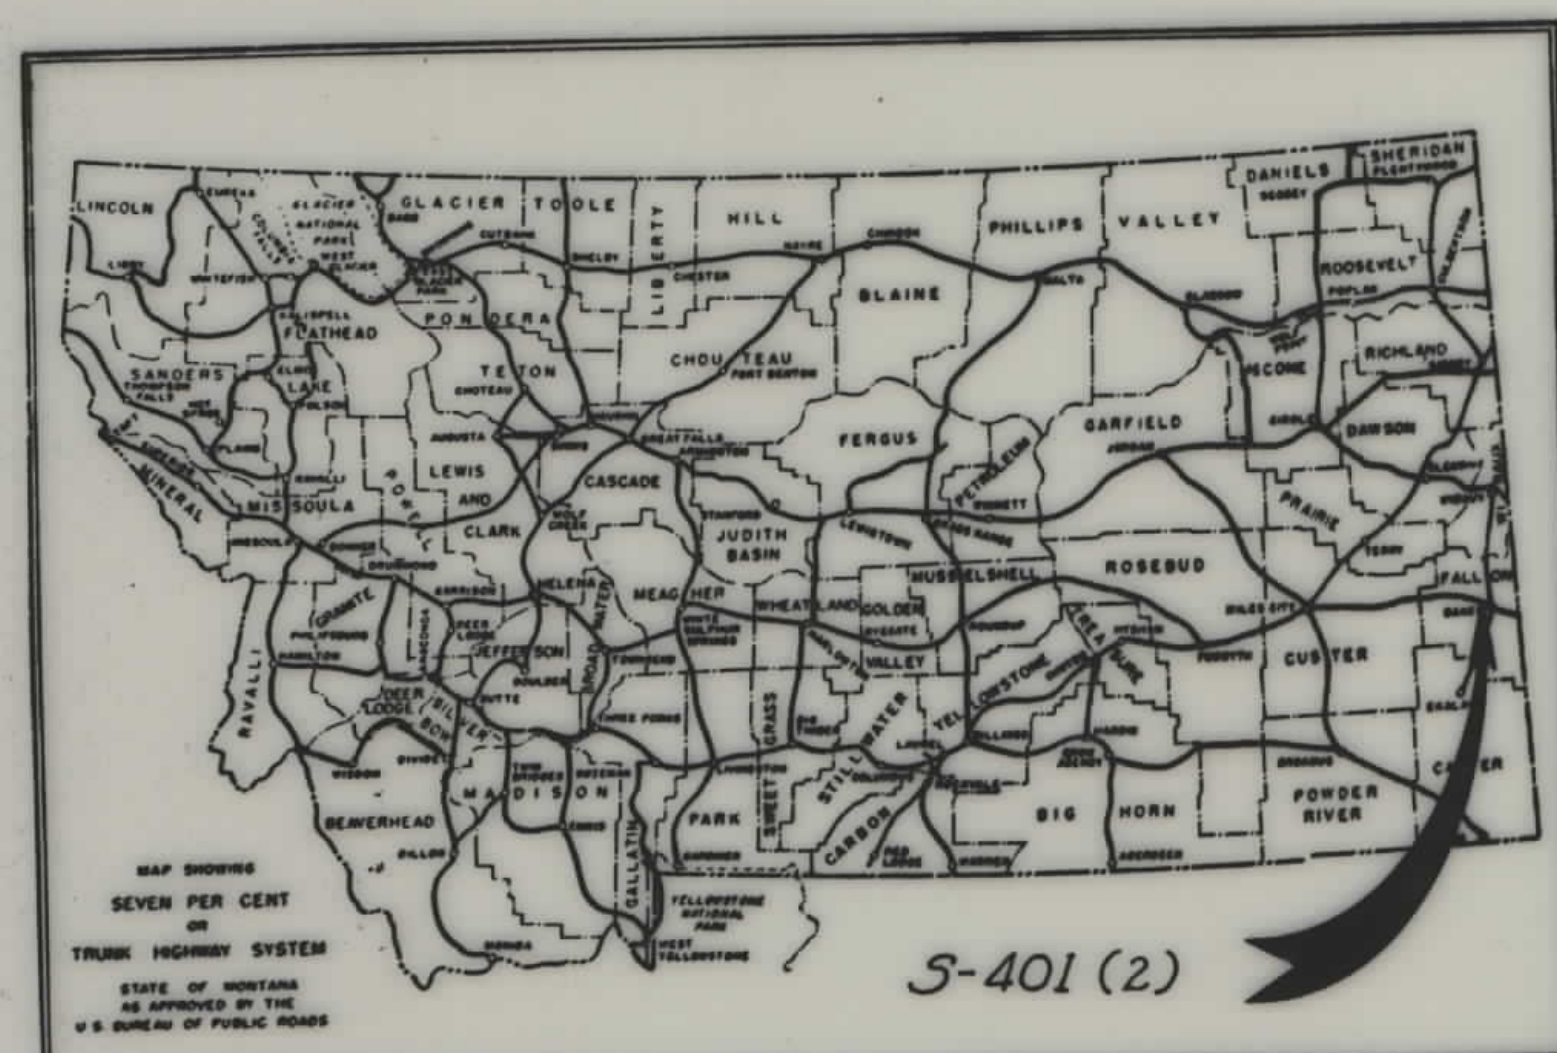

FED. ROAD DIST. NO.	STATE	FED. AID PROJECT NUMBERS		STATE NO.	SHEET NO.	TOTAL SHEETS
		CONST. NO.	R/W NO.			
8	MONT.		S- 401(2)	3401-02	2	9

PLEVNA - WILLARD


OWNERSHIPS						
PARCEL	N A M E	A D D R E S S	TOTAL AREA	TAKING	LT. REMAINDER. RT.	
1	KAROLINA KLOS	PLEVNA, MONT.	320.00 AC.	5.53 AC.		
2	OTTO & OTTILIA FOLLMER	PLEVNA, MONT.	1415.03 AC.	4.44 "	1410.59 AC.	314.03 AC.
3	FRED SCHELL	PLEVNA, MONT.		6.36 "		

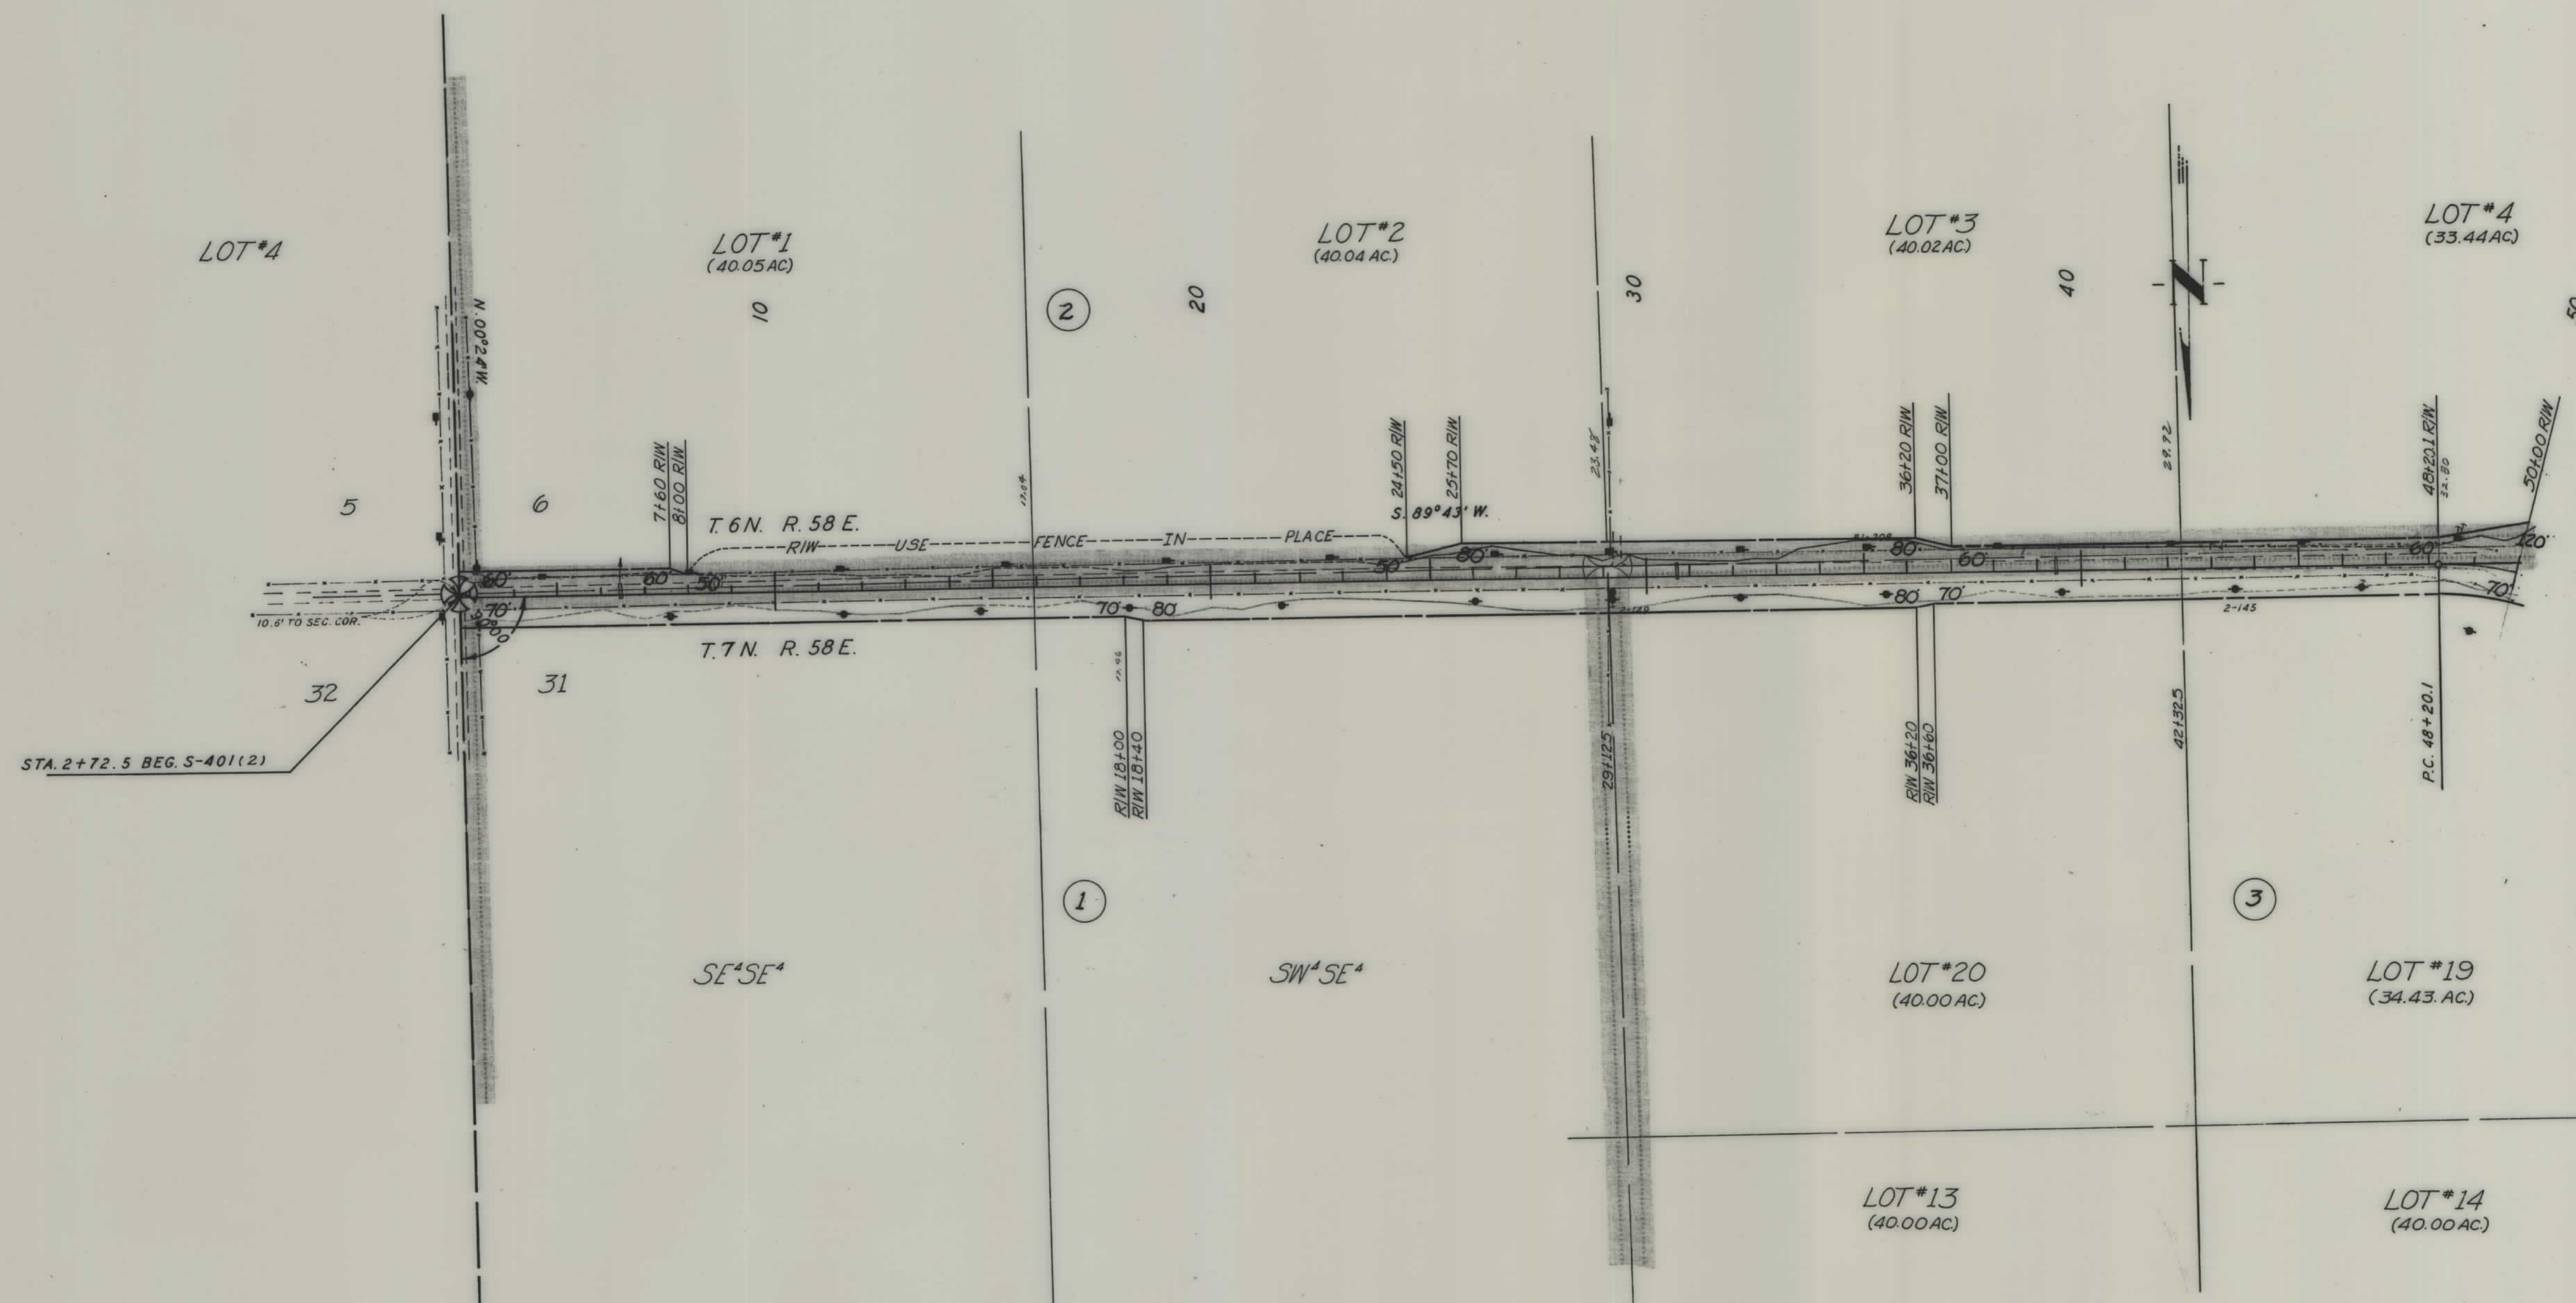

CONSTRUCTION LIMITS TOP OF CUT _____ TOE OF FILL _____		STATE OF MONTANA STATE HIGHWAY COMMISSION LAND REQUIRED FOR RIGHT OF WAY FALLON COUNTY	
MAP TRANS. TO R/W _____ MAP REVISION _____		SCALE 1"=200' MAP COMPLETED _____	
B.P.R. APPROVAL <u>5/13/23-5/24/23</u>			

OWNERSHIPS					
PARCEL	NAME	ADDRESS	TOTAL AREA	TAKING	LT. REMAINDER .RT.
2	OTTO & OTILIA FULLMER	PLEVNA, MONT.	1415.03 AC.	4.44 AC.	1410.59 AC.
3	FRED SCHELL	PLEVNA, MONT.		6.36 AC.	
4	JOHN & TERESA SCHELL & ETAL.	PLEVNA, MONT.	211.04 "	2.99 "	205.86 "
5	ARLEE E. FRIED	BAKER, MONT.	432.37 "	3.04 "	449.33 "
7	JOHN & TERESA SCHELL	PLEVNA, MONT.	800.00 "	17.34 "	782.66 "
8	CAROLINA KLOS	PLEVNA, MONT.	570.80 "	4.99 "	565.81 "
6	FRED SCHELL	PLEVNA, MONT.		2.70 "	
346	FRED SCHELL	PLEVNA, MONT.	154.43 "	8.14 "	145.06 "


FED. ROAD DIST. NO.	STATE	FED. AID PROJECT NUMBERS		STATE NO.	SHEET NO.	TOTAL SHEETS
		CONST. NO.	R/W NO.			
8	MONT.		S-401(2)	3401-02	3	9

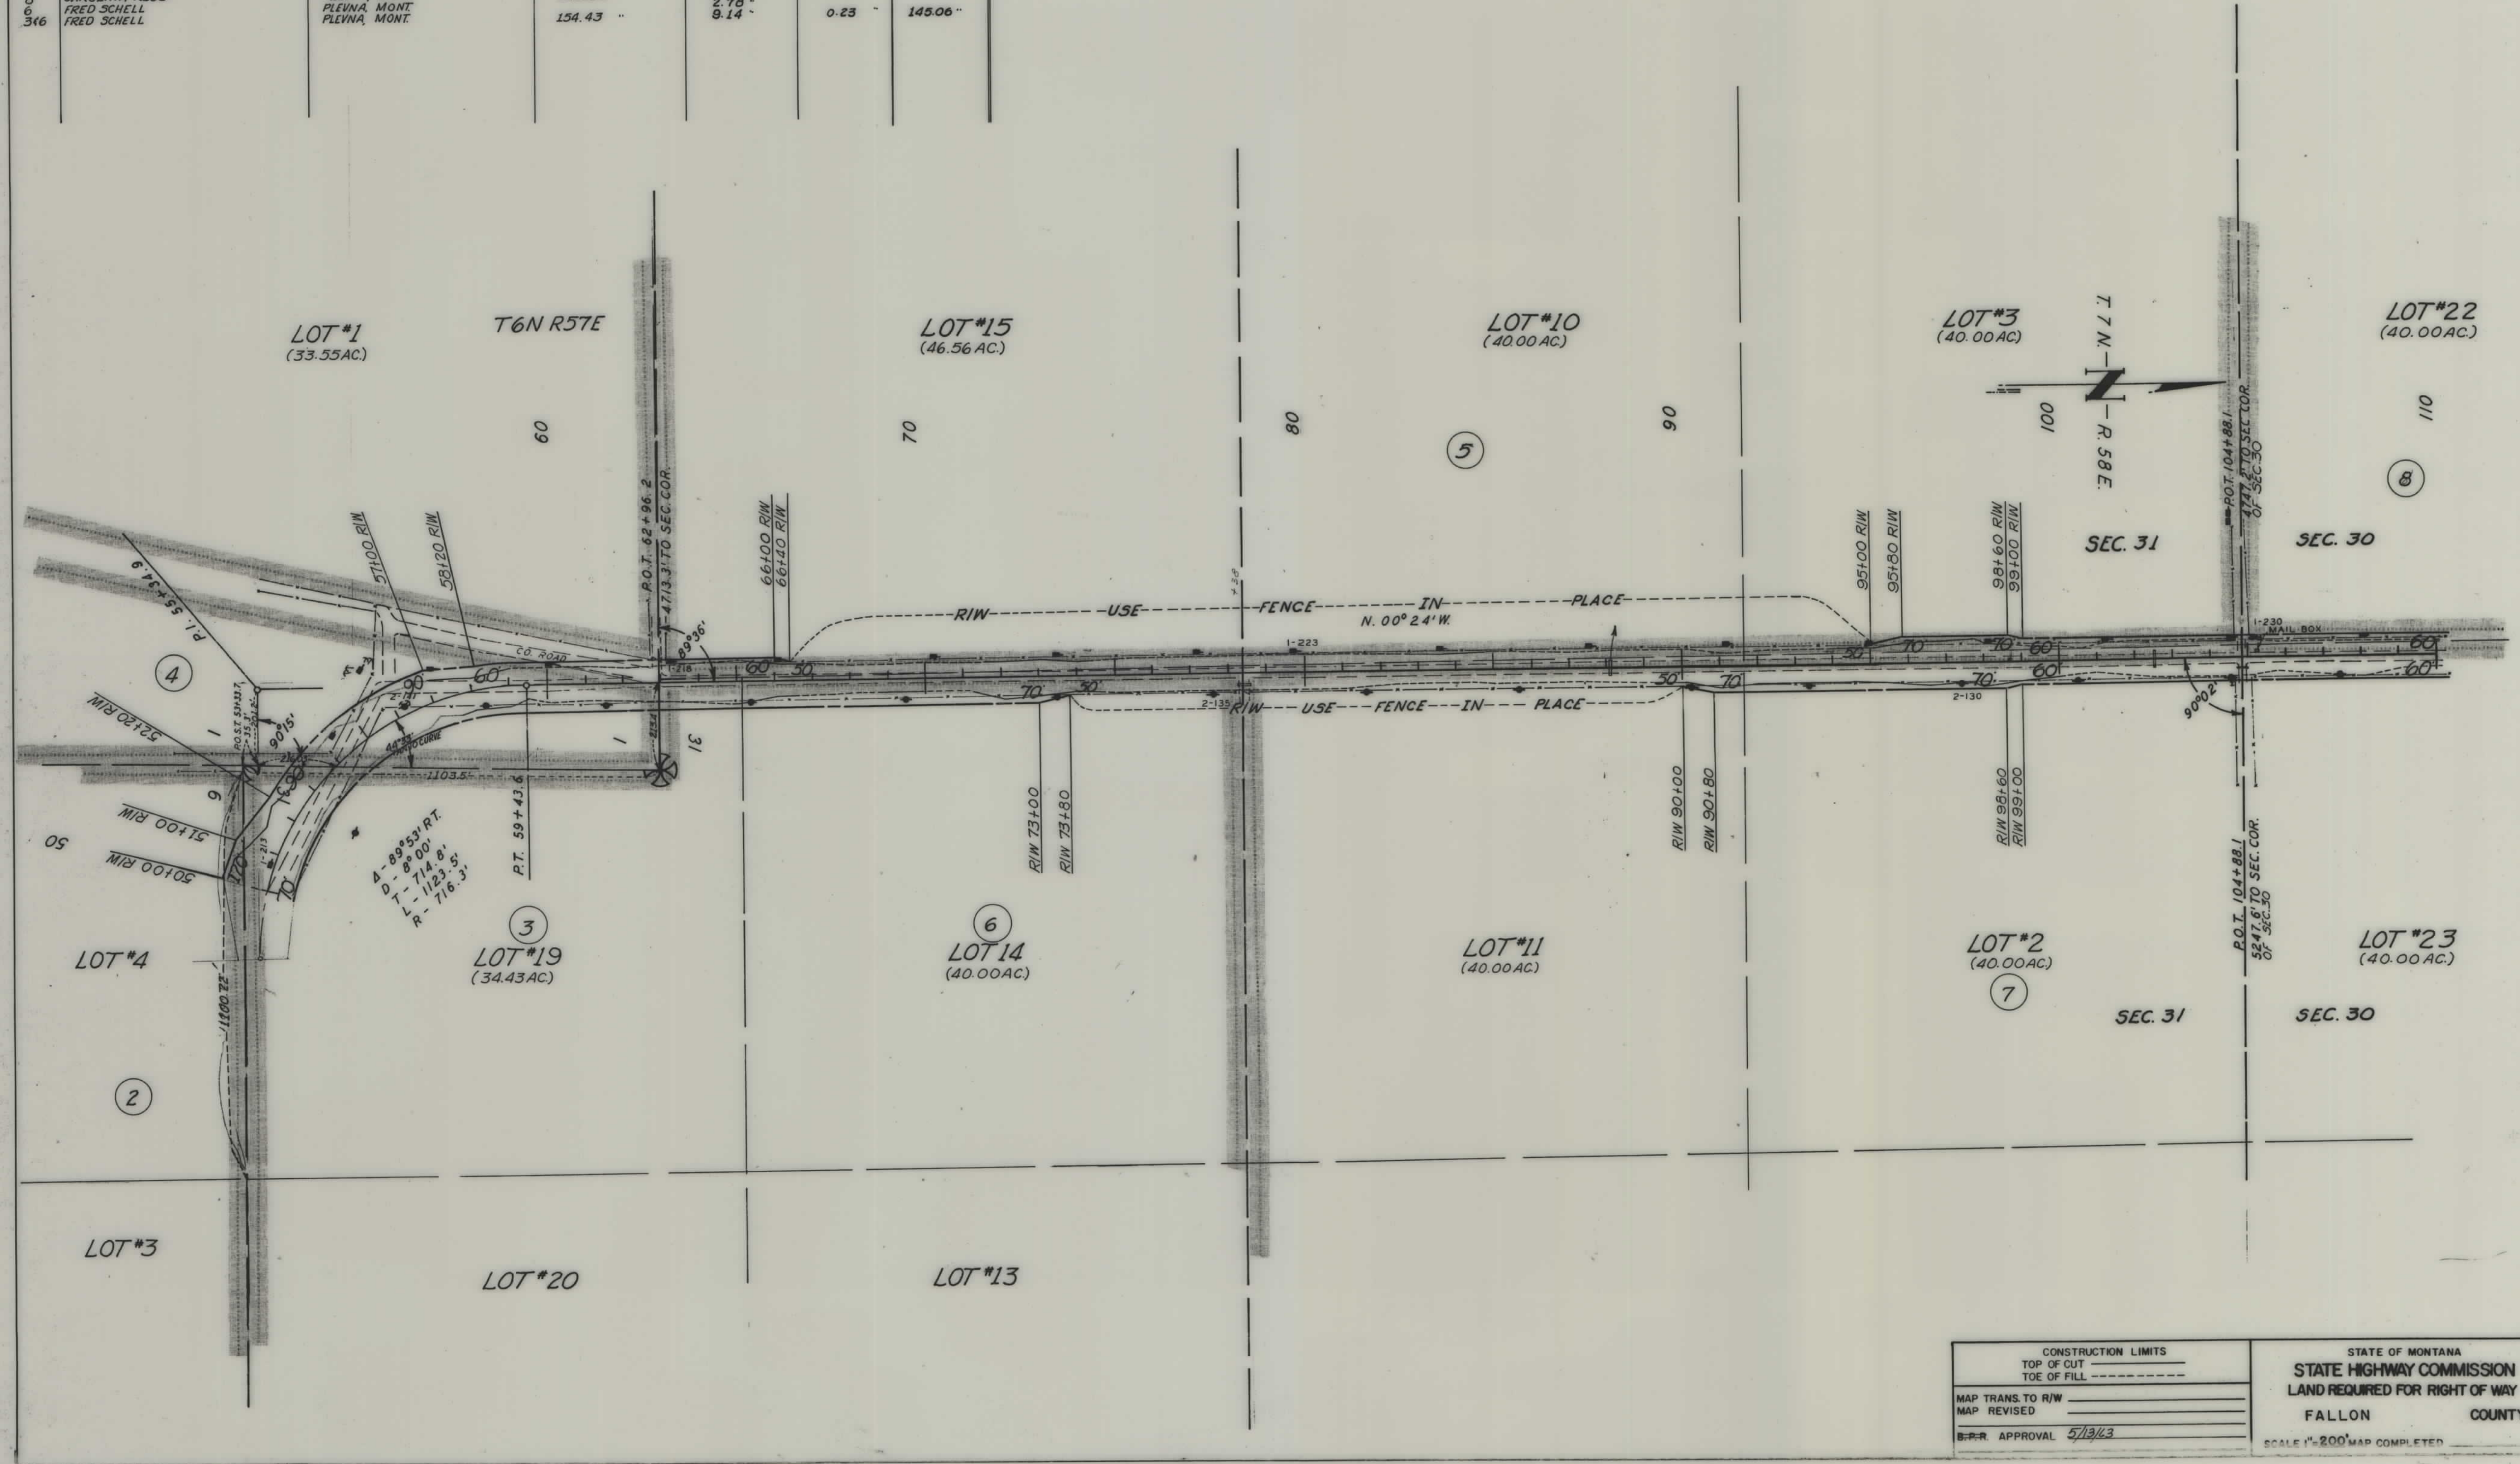

CONSTRUCTION LIMITS		STATE OF MONTANA	
TOP OF CUT	-----	STATE HIGHWAY COMMISSION	
TOE OF FILL	-----	LAND REQUIRED FOR RIGHT OF WAY	
MAP TRANS. TO R/W	-----	FALLON COUNTY	
MAP REVISED	-----	SCALE 1"=200' MAP COMPLETED	
B.P.R. APPROVAL	5/13/43		

OWNERSHIPS						
PARCEL	N A M E	A D D R E S S	TOTAL AREA	TAKING	LT. REMAINDER. RT.	
7	JOHN & TERESA SCHELL	PLEVNA, MONT.	800.00 AC.	17.34 AC.	782.66 AC.	
8	CAROLINE KLOS	PLEVNA, MONT.	570.80 "	4.99 "	565.81 AC.	
9	EMIL SCHAEFER & ETAL.	PLEVNA, MONT.	889.44 "	15.78 "	863.66 "	


FED. ROAD DIST. NO.	STATE	FED. AID PROJECT NUMBERS		STATE NO.	SHEET NO.	TOTAL SHEETS
		CONST. NO.	R/W NO.			
8	MONT.		S-401(2)	3401-02	4	9

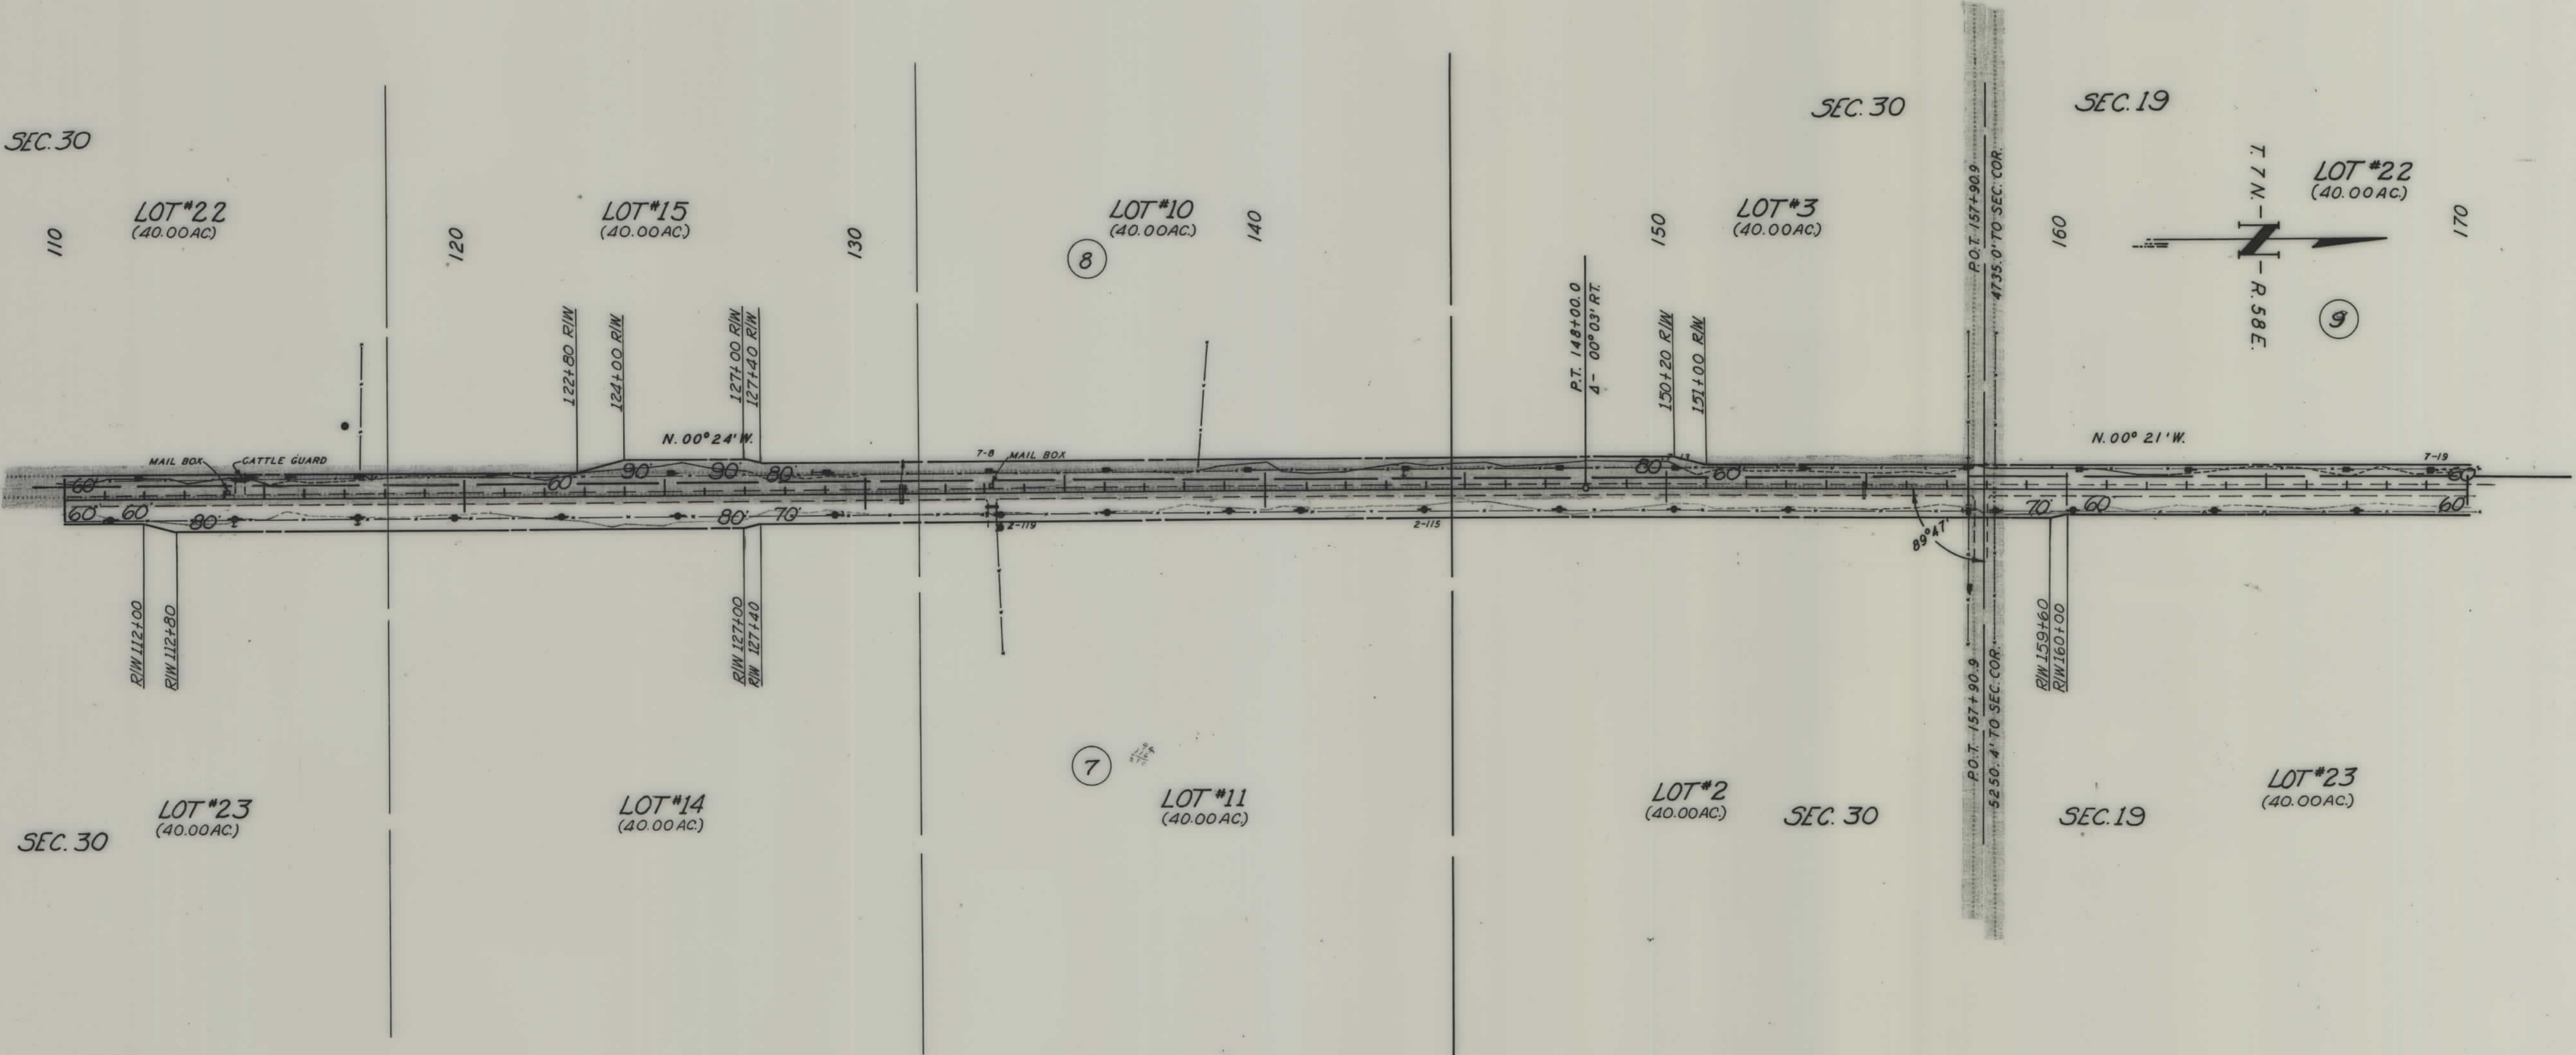

CONSTRUCTION LIMITS		STATE OF MONTANA	
TOP OF CUT _____		STATE HIGHWAY COMMISSION	
TOE OF FILL _____		LAND REQUIRED FOR RIGHT OF WAY	
MAP TRANS. TO R/W _____		FALLON COUNTY	
MAP REVISED _____		SCALE 1"=200' MAP COMPLETED _____	
B.P.R. APPROVAL 5/13/63			

OWNERSHIPS						
PARCEL	N A M E	A D D R E S S	TOTAL AREA	TAKING	LT. REMAINDER, RT.	
9	EMIL SCHAEFER (ETAL)	PLEVNA, MONT.	889.44 AC.	15.78 AC.	566.15 AC.	307.51 AC.
10	GEORGE HUBER (ESTATE)	PLEVNA, MONT.	487.88 "	5.26 "	8.45 "	466.01 "
11	WILLIAM EHRET	PLEVNA, MONT.		13.42 "		

FED. ROAD DIST. NO.	STATE	FED AID PROJECT NUMBERS		STATE NO.	SHEET NO.	TOTAL SHEETS
		CONST. NO.	R/W NO.			
8	MONT.		S-401(2)	3401-02	5	9

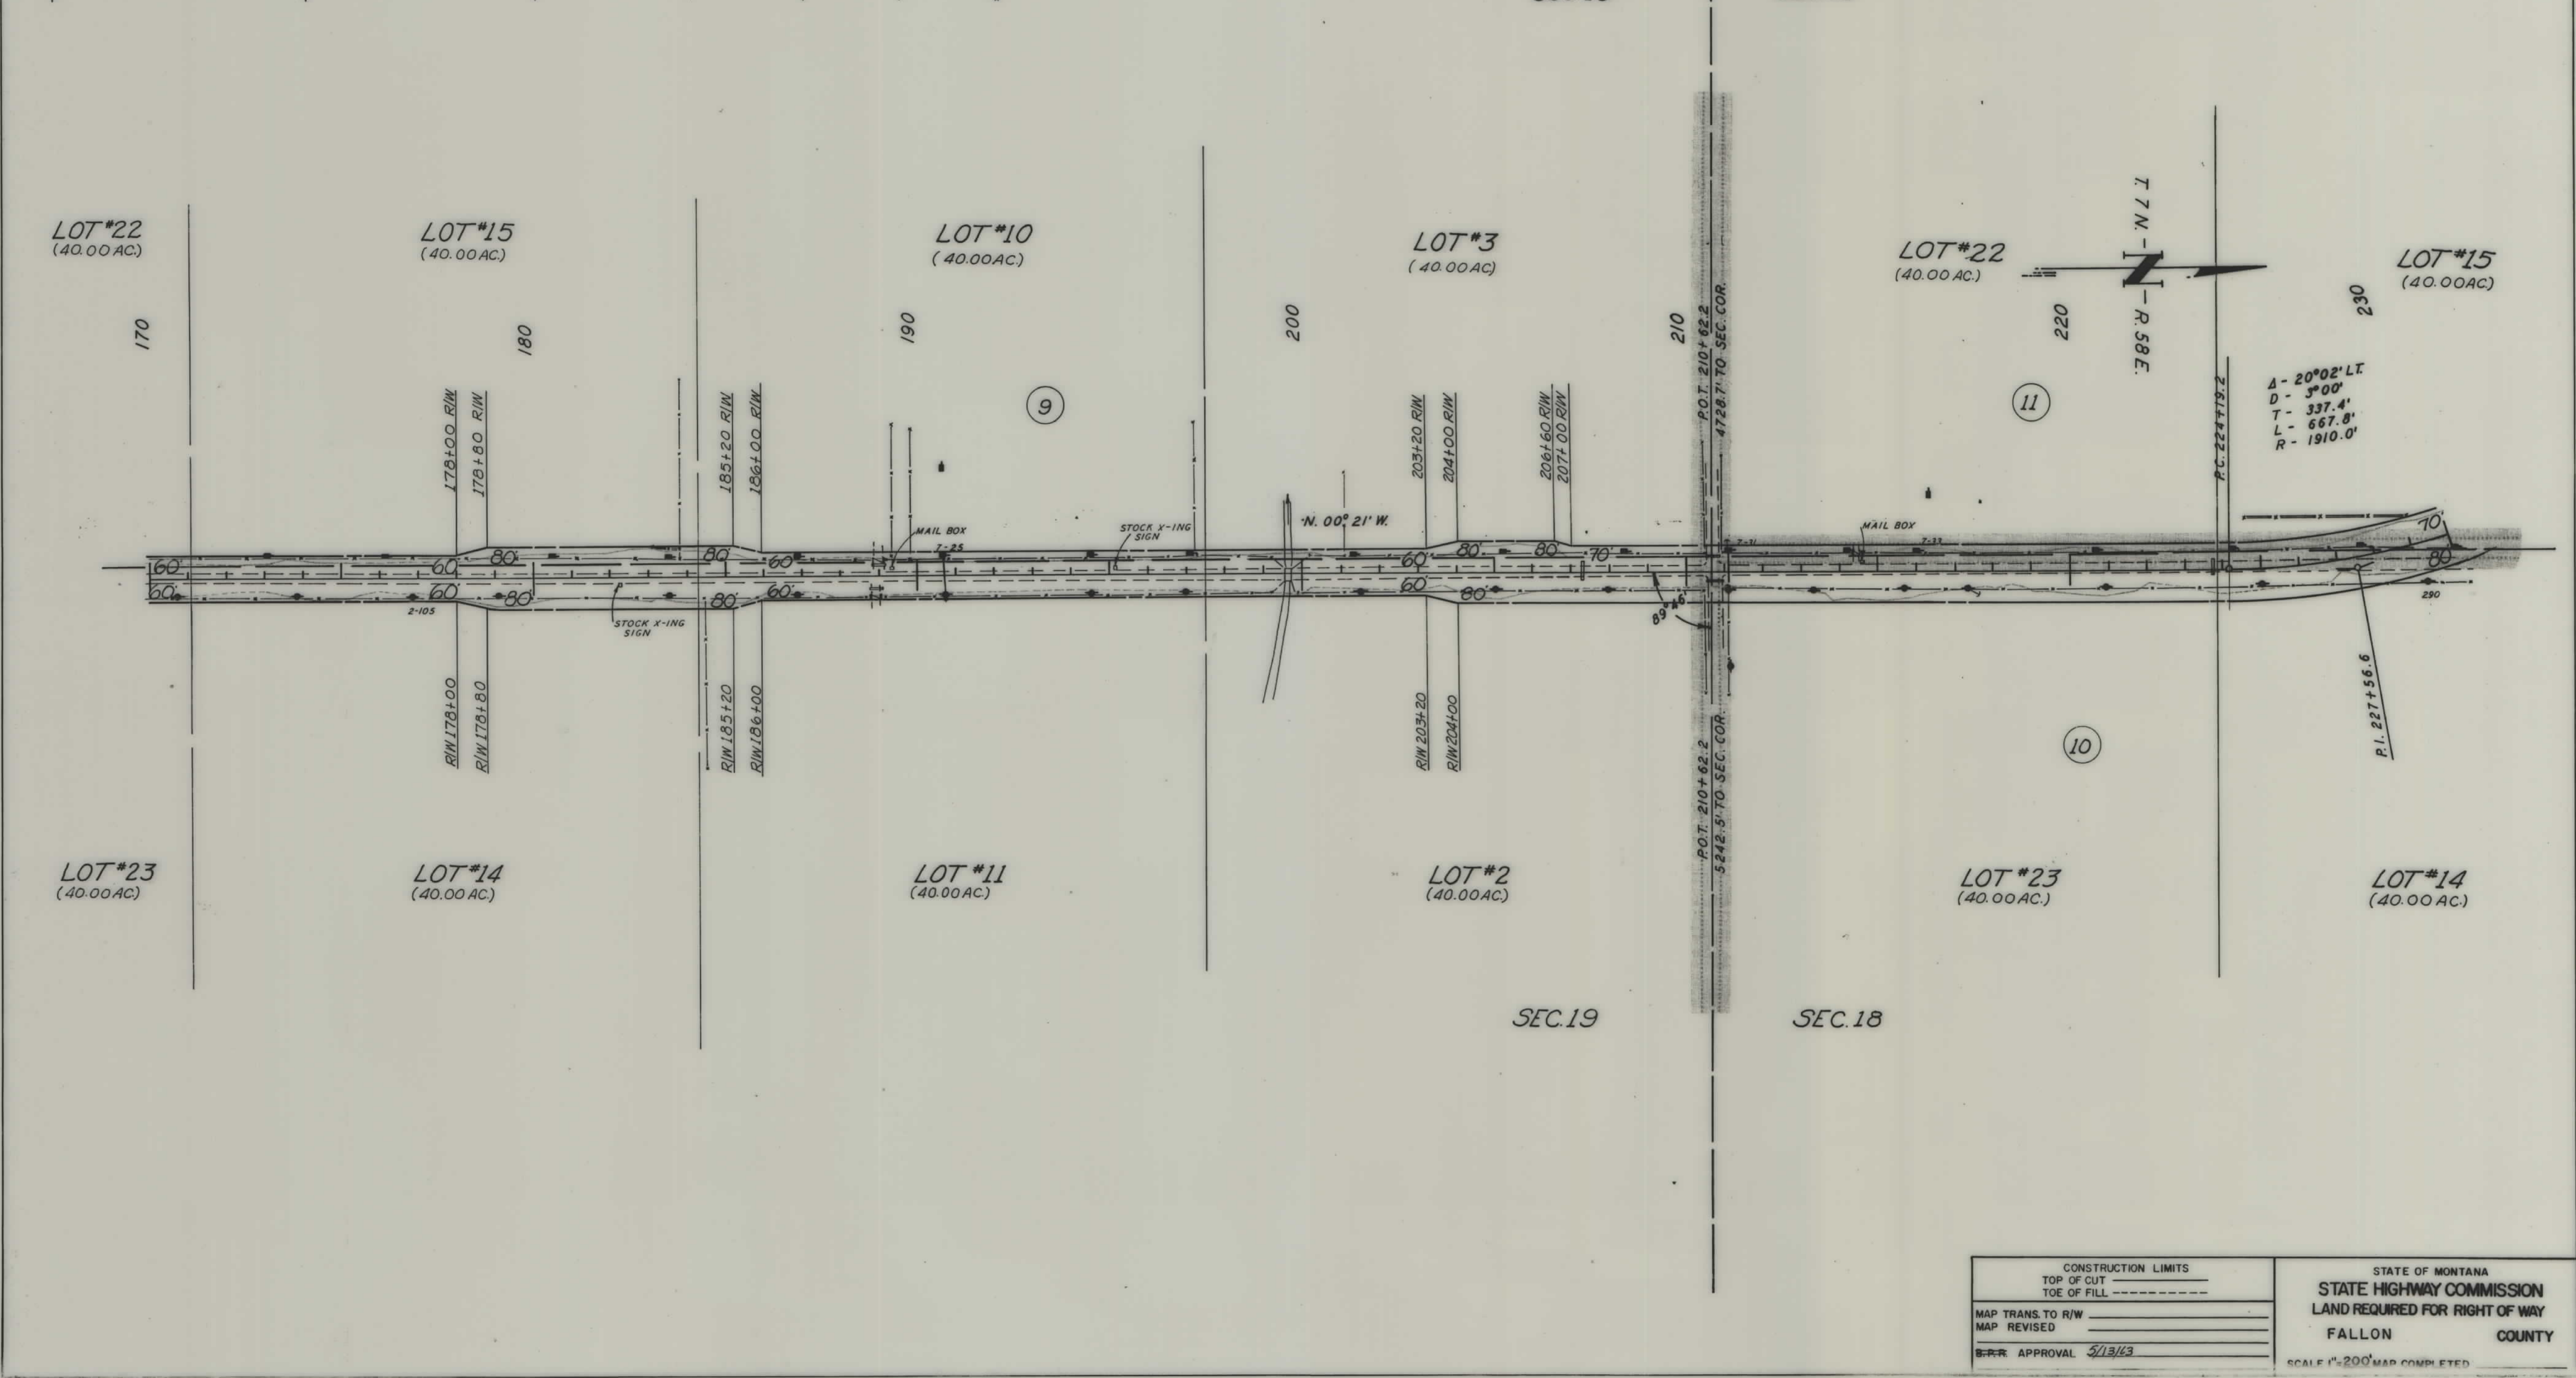


CONSTRUCTION LIMITS
TOP OF CUT
TOE OF FILL
MAP TRANS. TO R/W
MAP REVISED
APPROVAL 5/13/83

STATE OF MONTANA
 STATE HIGHWAY COMMISSION
 LAND REQUIRED FOR RIGHT OF WAY
 FALLON COUNTY
 SCALE 1"=200' MAP COMPLETED

OWNERSHIPS					
PARCEL	N A M E	A D D R E S S	TOTAL AREA	TAKING	LT. REMAINDER. RT.
10	GEORGE HUBER (ESTATE)	PLEVNA, MONT.	487.88 AC.	5.26 AC.	482.62 AC.
11	WILLIAM EHRET	PLEVNA, MONT.	160.00 "	5.97 "	154.03 "
13	JULIUS RABE	PLEVNA, MONT.	263.41 "	1.52 "	261.89 "
14	ROBERT JANZ	WORLAND, WYOMING		0.14 "	
12	GEORGE HUBER EST.	PLEVNA, MONT.	1280.00 "	5.40 "	1274.60 "
10+12	GEORGE HUBER EST.	PLEVNA, MONT.			

FED. ROAD DIST. NO.	STATE	FED. AID PROJECT NUMBERS		STATE NO.	SHEET NO.	TOTAL SHEETS
		CONST. NO.	R/W NO.			
8	MONT.		S-401(2)	3401-02	6	9

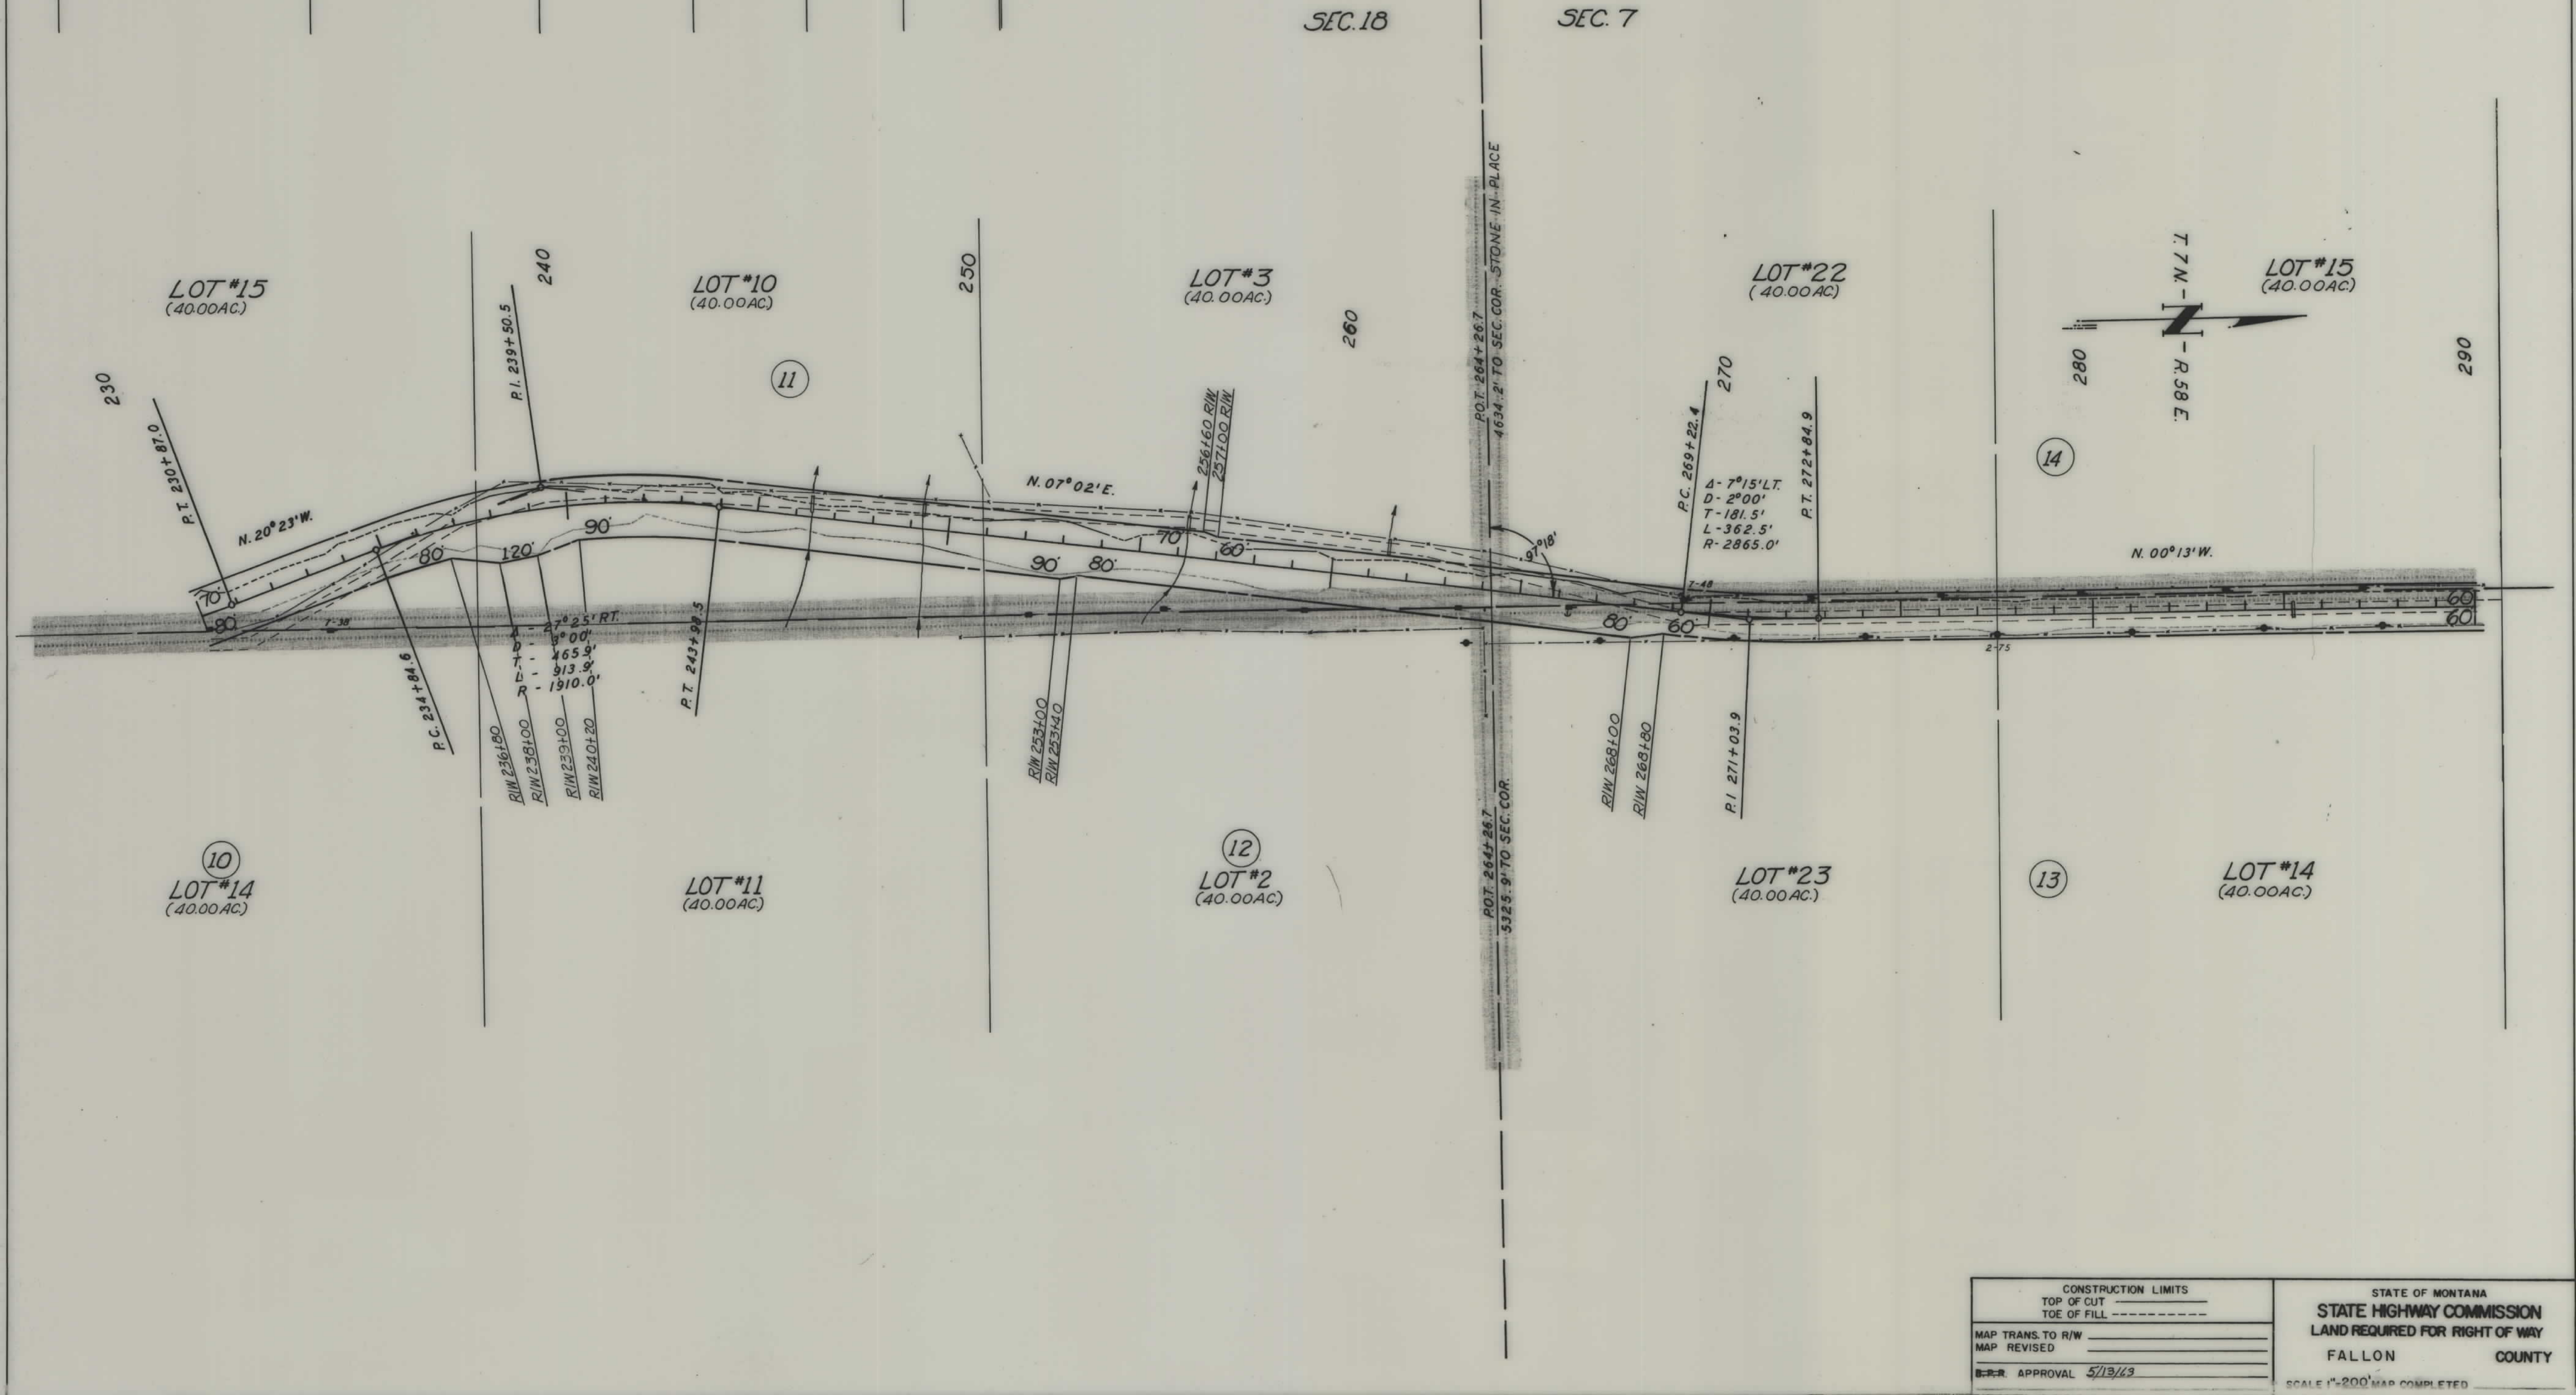

CONSTRUCTION LIMITS TOP OF CUT TOE OF FILL		STATE OF MONTANA STATE HIGHWAY COMMISSION LAND REQUIRED FOR RIGHT OF WAY	
MAP TRANS. TO R/W		FALLON COUNTY	
MAP REVISED		SCALE 1"=200' MAP COMPLETED	
E-R-R APPROVAL 5/13/73			

OWNERSHIPS						
PARCEL	N A M E	A D D R E S S	TOTAL AREA	TAKING	LT. REMAINDER, RT.	
13	JULIUS RABE	PLEVNA, MONT.	160.00 AC.	5.97 AC.	154.03 AC.	
14	ROBERT JANZ	WORLAND, WYOMING	283.41 "	1.52 "	281.89 AC.	
15	ADOLPH JANZ	PLEVNA, MONT.	160.00 "	1.10 "	478.90 "	
16	JOHNNY SCHAEFER	PLEVNA, MONT.	480.00 "	6.13 "	473.80 "	
17	RIEGER BROS.	PLEVNA, MONT.	799.92 "	35.99 "	473.54 "	


FED. ROAD DIST. NO.	STATE	FED. AID PROJECT NUMBERS		STATE NO.	SHEET NO.	TOTAL SHEETS
		CONST. NO.	R/W NO.			
8	MONT.		S-401(2)	3401-02	7	9



CONSTRUCTION LIMITS		STATE OF MONTANA	
TOP OF CUT	-----	STATE HIGHWAY COMMISSION	
TOE OF FILL	-----	LAND REQUIRED FOR RIGHT OF WAY	
MAP TRANS. TO R/W	-----	FALLON COUNTY	
MAP REVISED	-----	SCALE 1"=200' MAP COMPLETED	
APP. APPROVAL	5/13/63		

OWNERSHIPS					
N A M E	A D D R E S S	TOTAL AREA	TAKING	LT. REMAINDER. RT.	
RIEGER BROS.	PLEVNA, MONT.	799.92 AC.	35.39 AC.	290.99 AC.	473.54 AC.

FED. ROAD DIST. NO.	STATE	FED. AID PROJECT NUMBERS		STATE NO.	SHEET NO.	TOTAL SHEETS
		CONST. NO.	R/W NO.			
8	MONT.		S-401(2)	3401-02	8	9

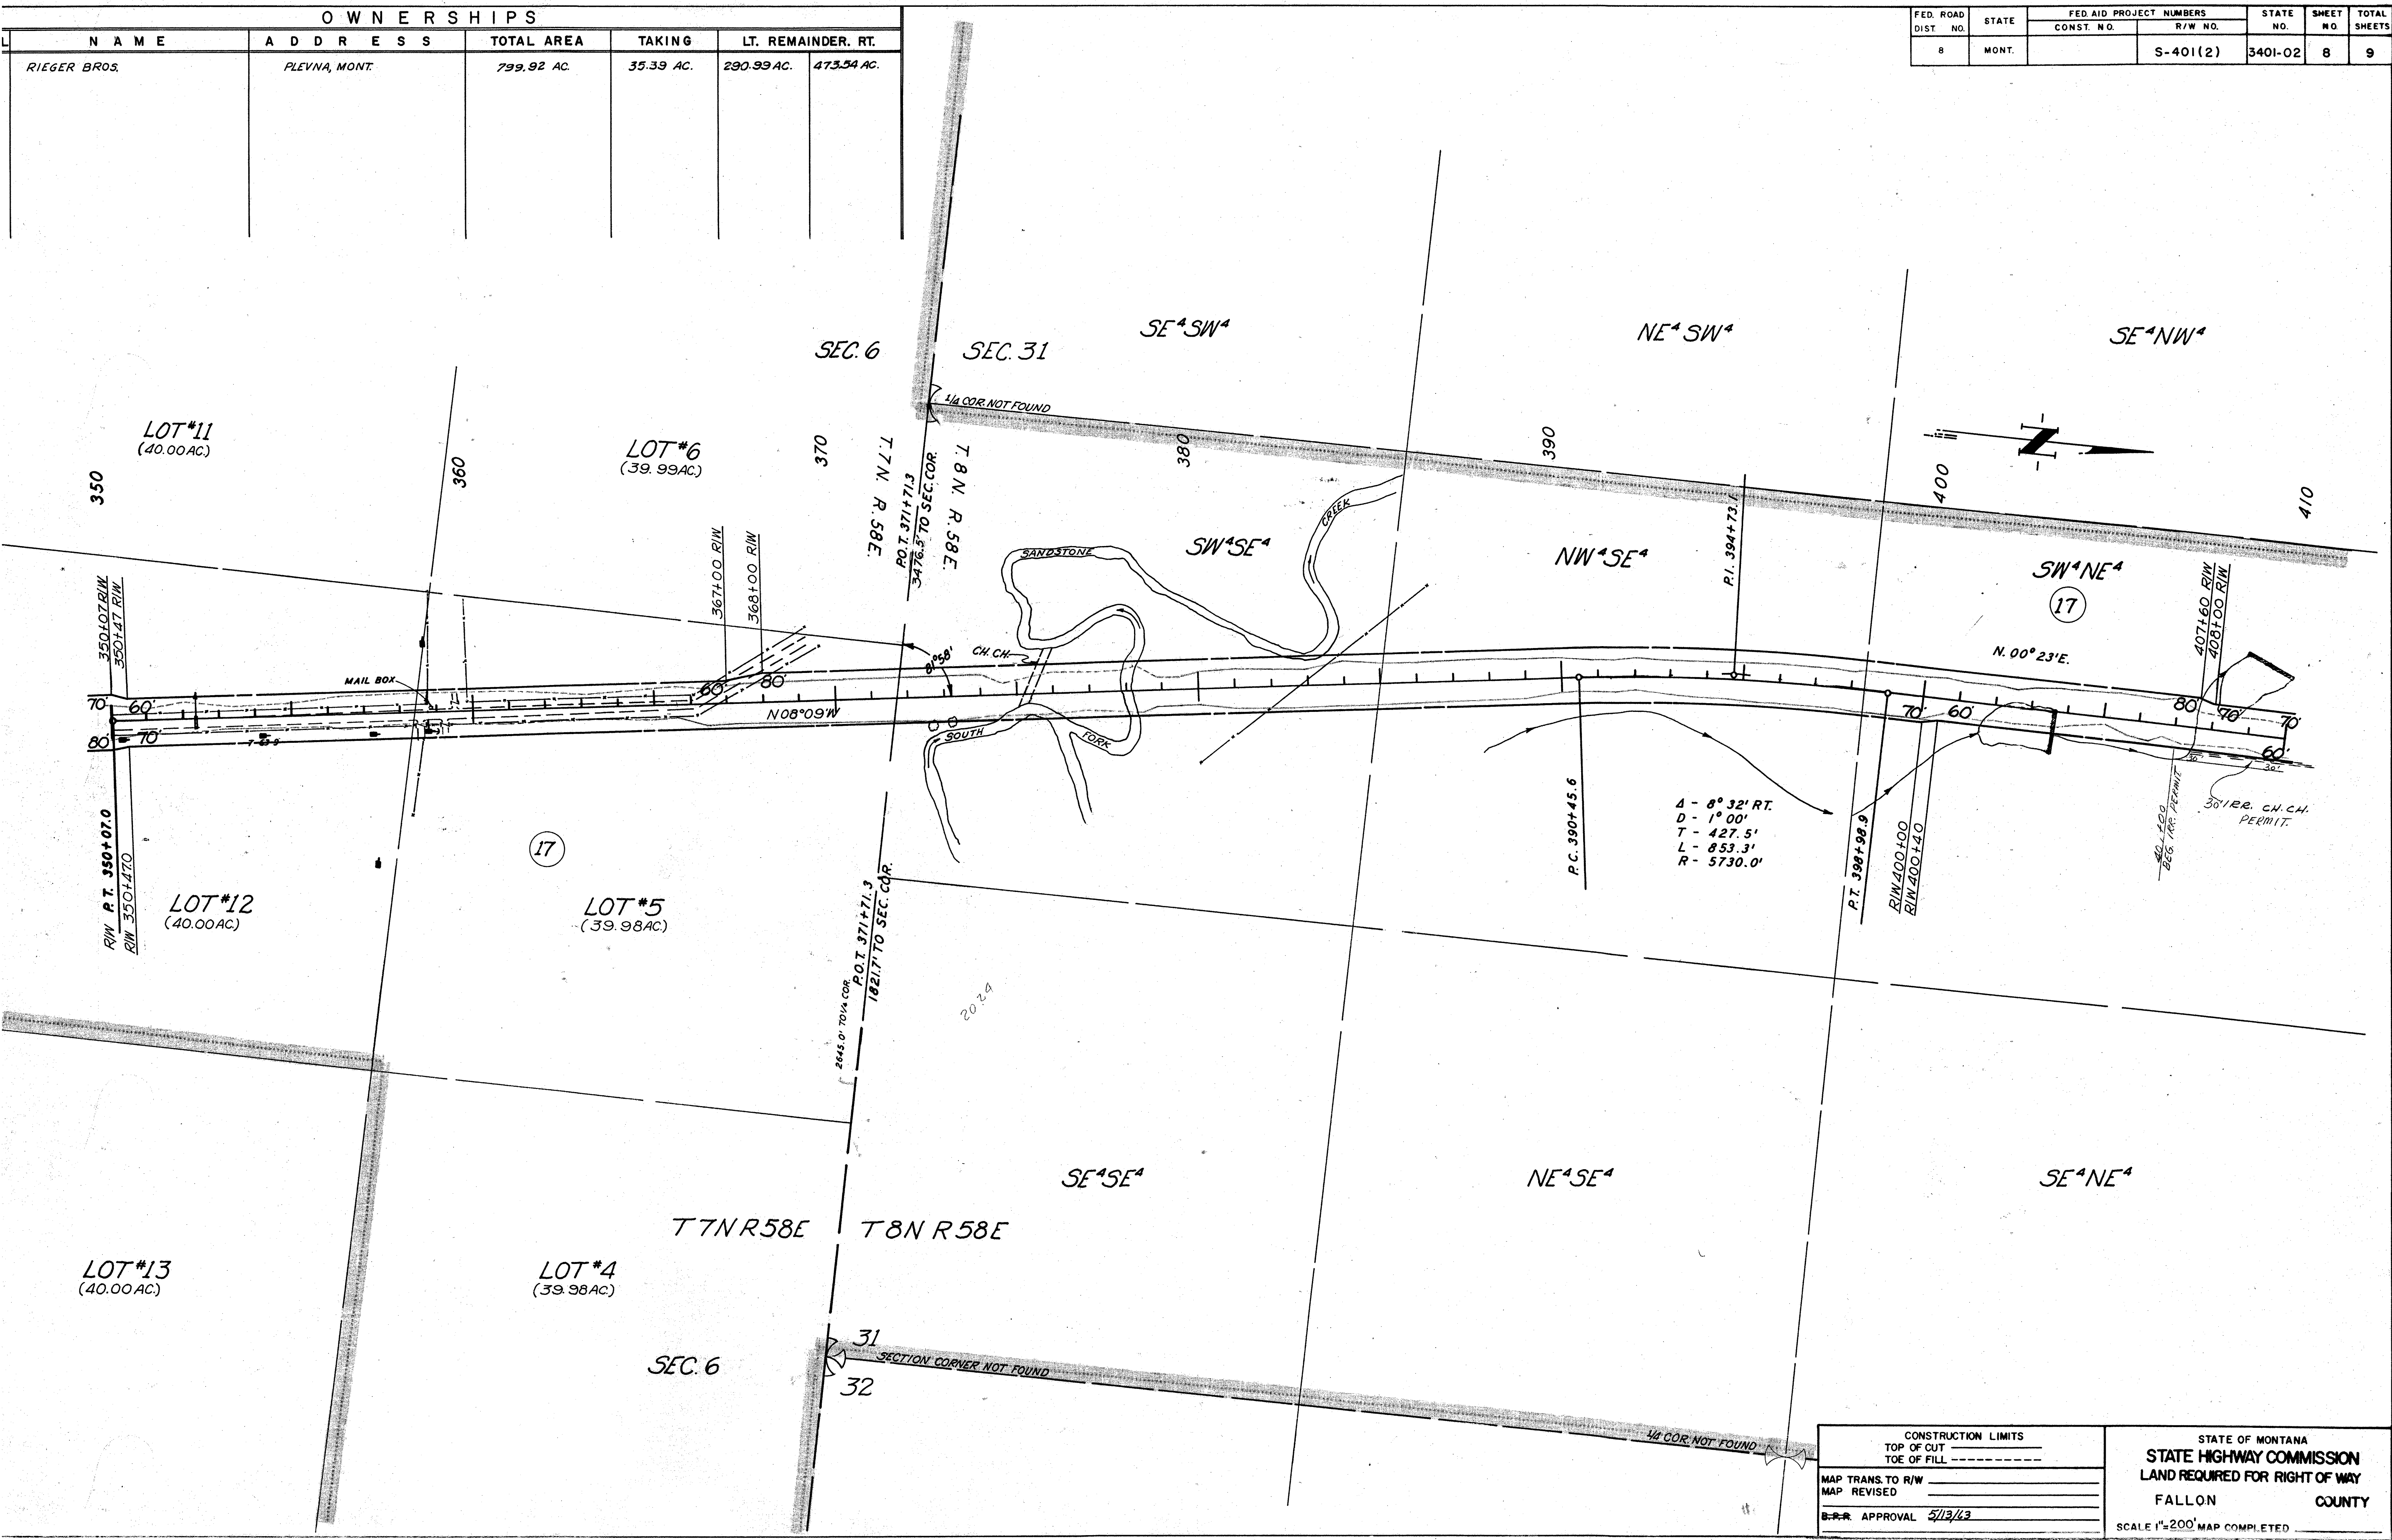


CONSTRUCTION LIMITS	
TOP OF CUT	-----
TOE OF FILL	-----
MAP TRANS. TO R/W	-----
MAP REVISED	-----
APPROVAL	5/13/43

STATE OF MONTANA	
STATE HIGHWAY COMMISSION	
LAND REQUIRED FOR RIGHT OF WAY	
FALLON	COUNTY
SCALE 1"=200' MAP COMPLETED	

OWNERSHIPS					
PARCEL	N A M E	A D D R E S S	TOTAL AREA	TAKING	LT. REMAINDER. RT.
17	REIGER BROS.	PLEVNA, MONT.	799.92 AC.	35.39 AC.	290.99 AC.
18	TOWN OF PLEVNA	PLEVNA, MONT.	5.52 "	0.23 "	473.54 AC.
19	KARL HEPPERLE	PLEVNA, MONT.	10.82 "	0.26 "	5.29 "
20	AMBROSEY LAVONNE THIELEN	PLEVNA, MONT.	13.46 "	2.41 "	10.30 "
21	TILLIE THIELEN	PLEVNA, MONT.	21,858.30 Sq.Ft.	NOT	REQUIRED

FED. ROAD DIST. NO.	STATE	FED. AID PROJECT NUMBERS		STATE NO.	SHEET NO.	TOTAL SHEETS
		CONST. NO.	R/W NO.			
8	MONT.		S-401(2)	3401-02	9	9

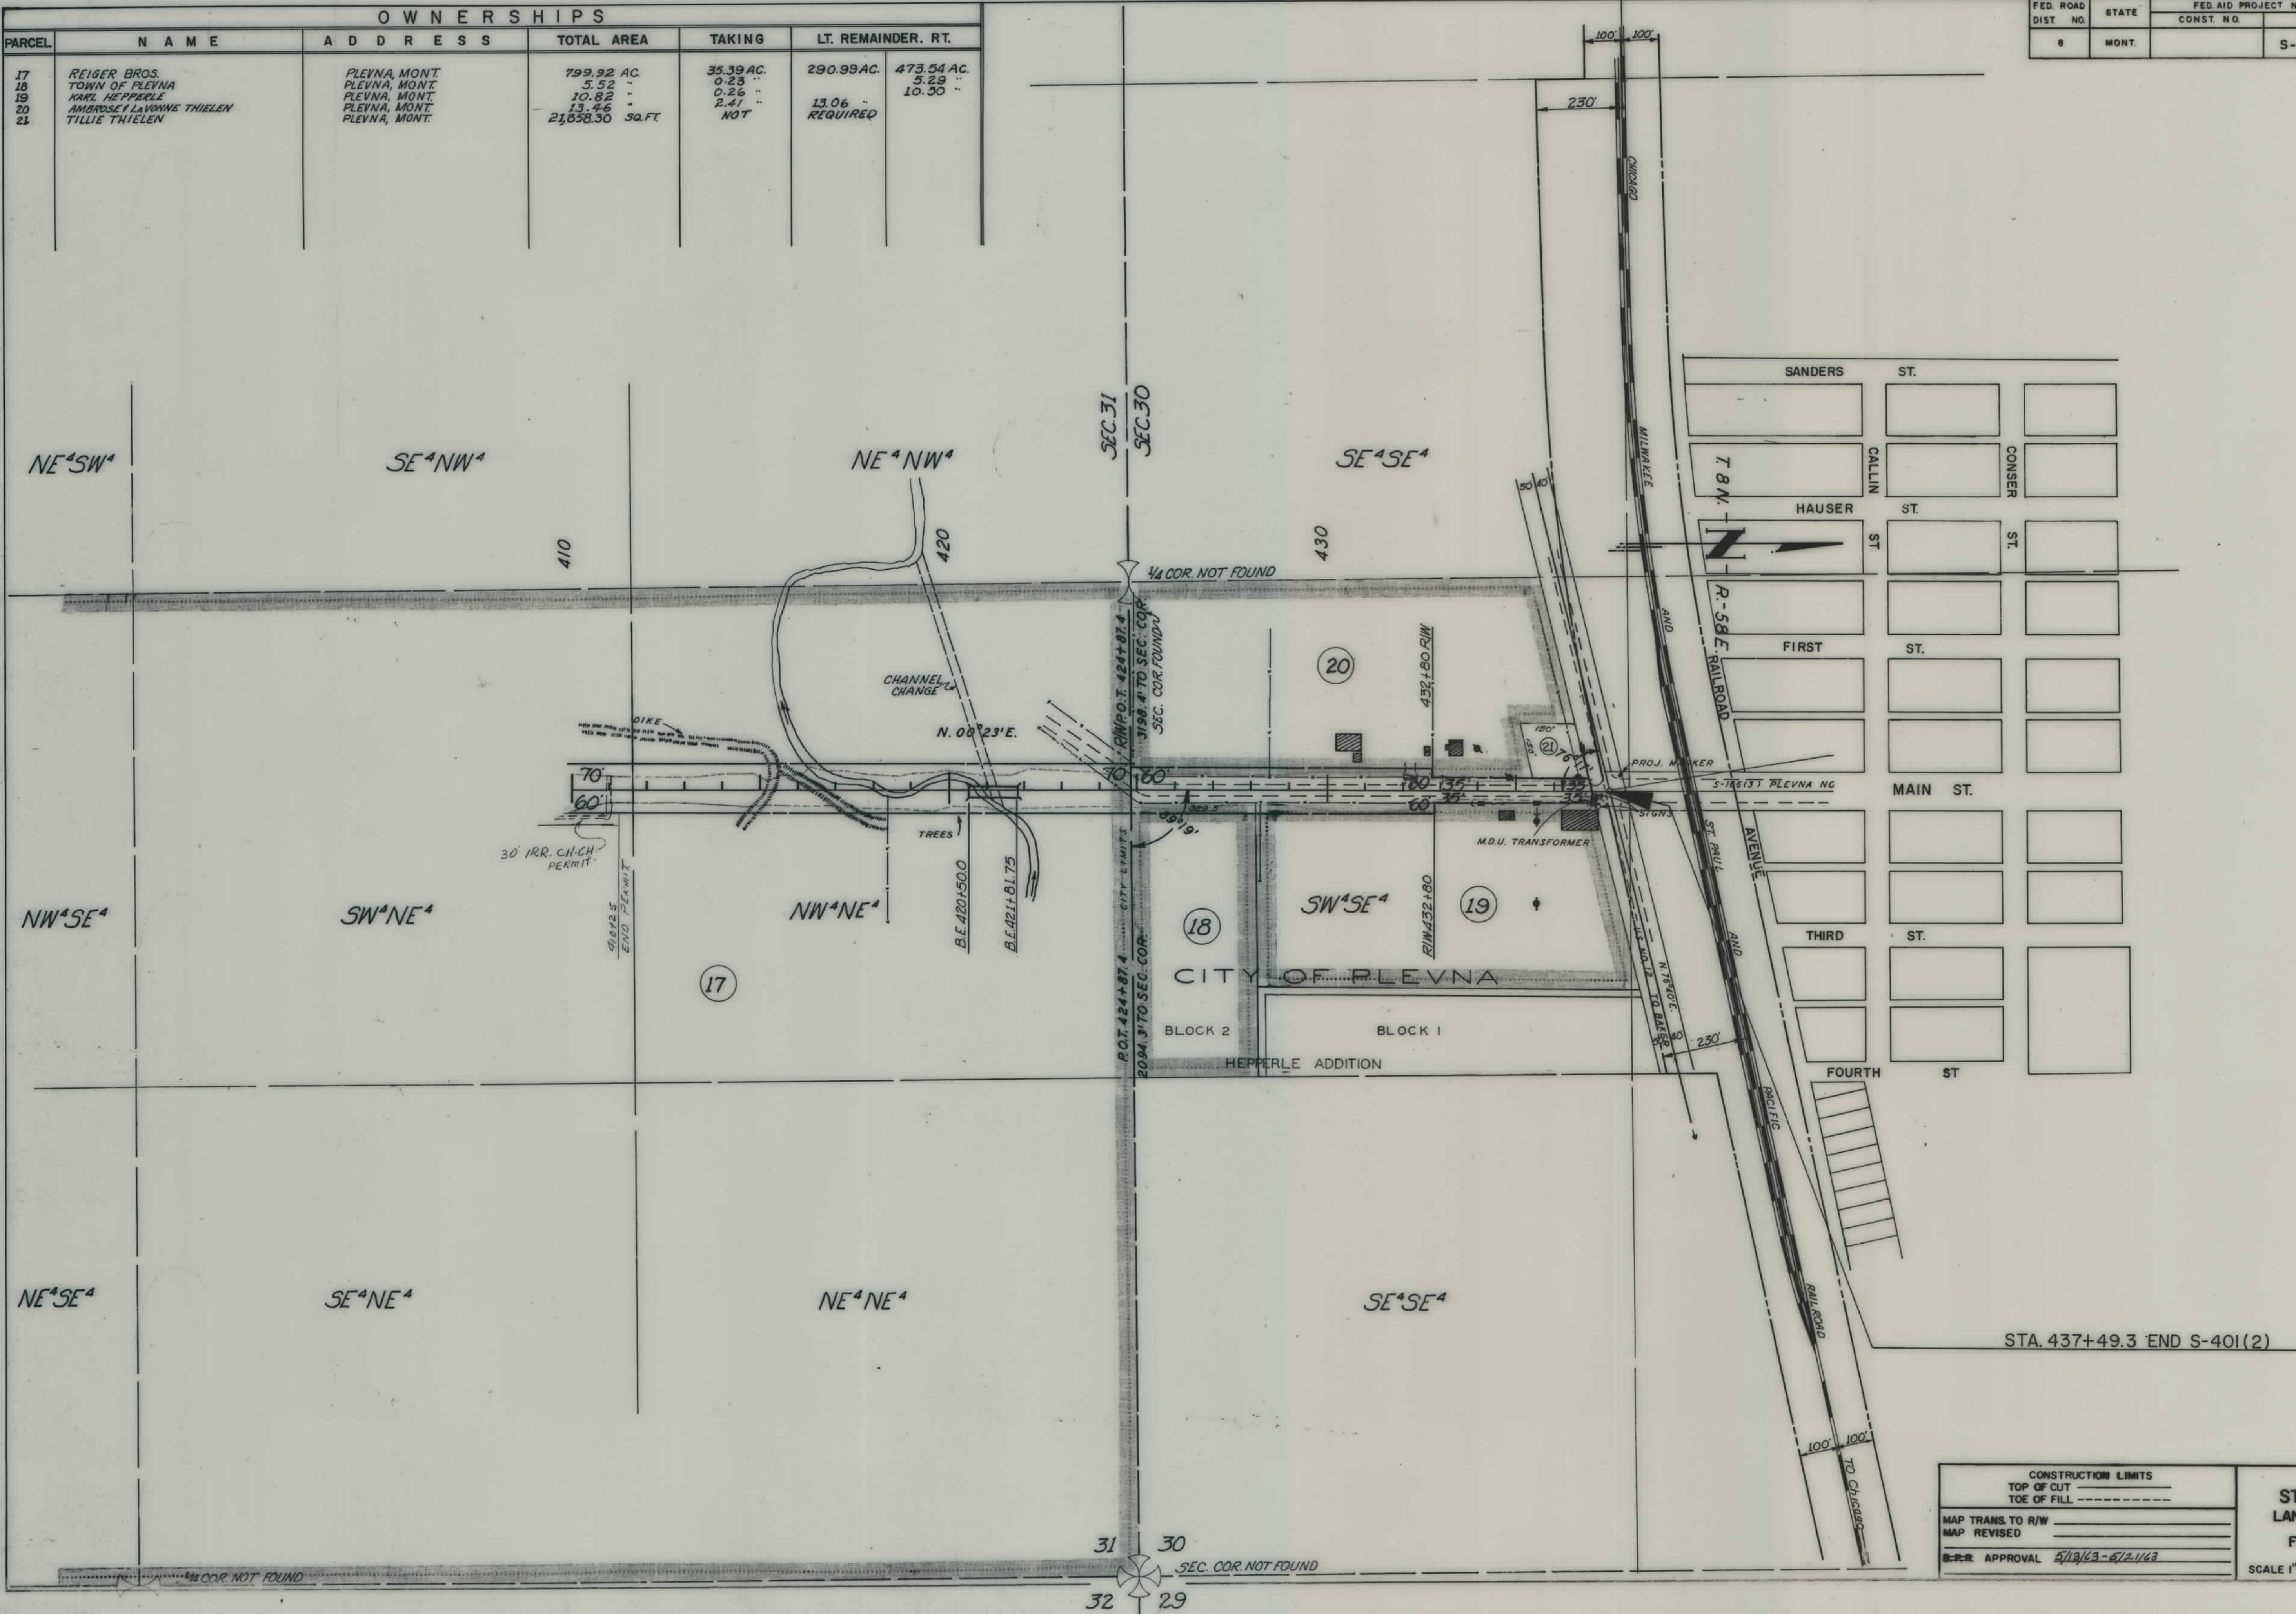

CONSTRUCTION LIMITS	
TOP OF CUT	-----
TOE OF FILL	-----
MAP TRANS. TO R/W	-----
MAP REVISED	-----
APP. APPROVAL	5/13/13 - 5/21/13

STATE OF MONTANA
 STATE HIGHWAY COMMISSION
 LAND REQUIRED FOR RIGHT OF WAY
 FALLON COUNTY
 SCALE 1"=200' MAP COMPLETED