


PLANS

NOT

TO

SCALE

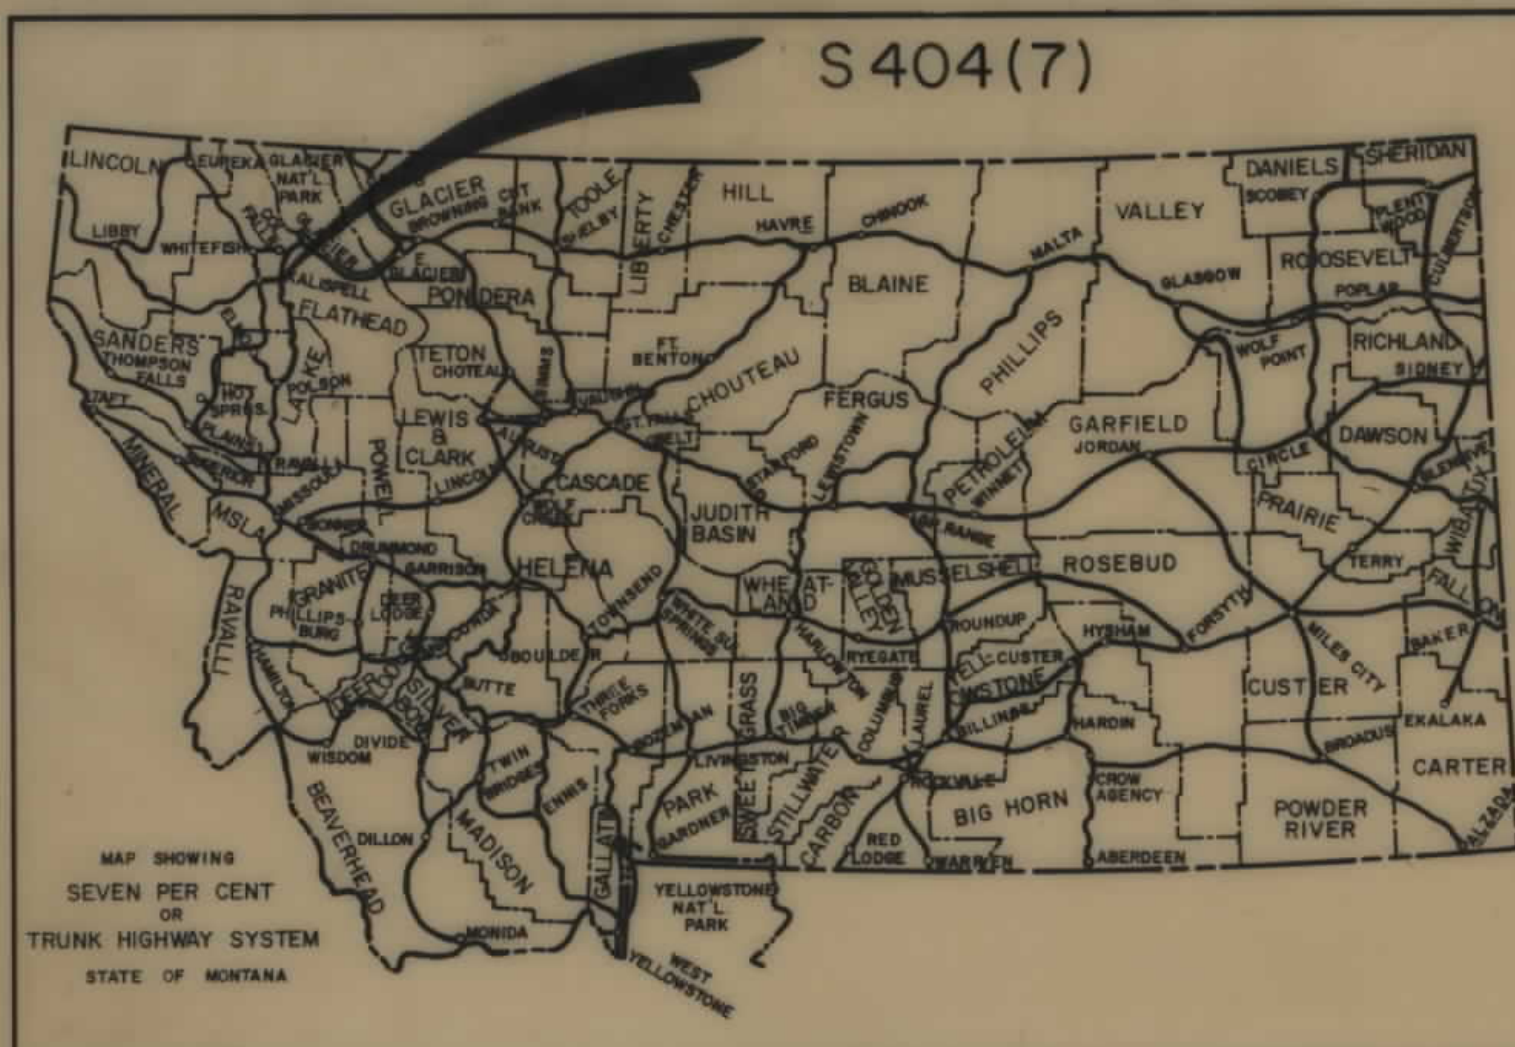

CONVENTIONAL SIGNS	
RIGHT OF WAY LINE	---
CENTERLINE (C) OR PROJECTED LINE	---
STK'D. CENTERLINE	---
PARCEL NUMBER	(2)
OWNERSHIP BOUNDARY	---
R/W USE EXISTING R/W LT OR RT.	---
PRESENT TRAVELED WAY (RTW)	---
R/W LINE FENCED	---
RAILROAD R/W	---
CONSTRUCTION LIMITS	CUT FILL
FENCE LINE	---
CONTROL OF ACCESS WITH FENCE	---
CONTROL OF ACCESS WITHOUT FENCE	---
GATE IN FENCE	---
CATTLE GUARD=24'	---
STATE & NATIONAL BORDER LINES	---
CITY OR TOWN LIMITS LINE	---
COUNTY LINE	---
RESERVATION LINE	---
TOWNSHIP & SECTION LINE	---
1/2 SECTION LINE	---
1/4 SECTION LINE	---
SECTION CORNER	FOUND UNFOUND
1/4 SECTION COR.	---
1/6 SECTION COR.	---
CENTER OF SECTION	---
TELEPHONE OR TELEGRAPH POLES IN PLACE	---
POWER POLES IN PLACE	---
TEL. OR TEL. OR POWER POLES TO BE MOVED	---
NEW PIPES	---
OLD PIPES IN PLACE	---
OUTLET DITCH	---
INLET DITCH	---
DITCHES	---
CHANNEL CHANGES	CH. CH.
BRIDGE	---
RAILROADS	---

STATE OF MONTANA


DEPARTMENT OF HIGHWAYS

RIGHT OF WAY PLAN OF

FEDERAL AID PROJECT NO. S 404(7) R/W
S 404() CONST.

KALISPELL-SOUTH LOOP

MILES 3.672

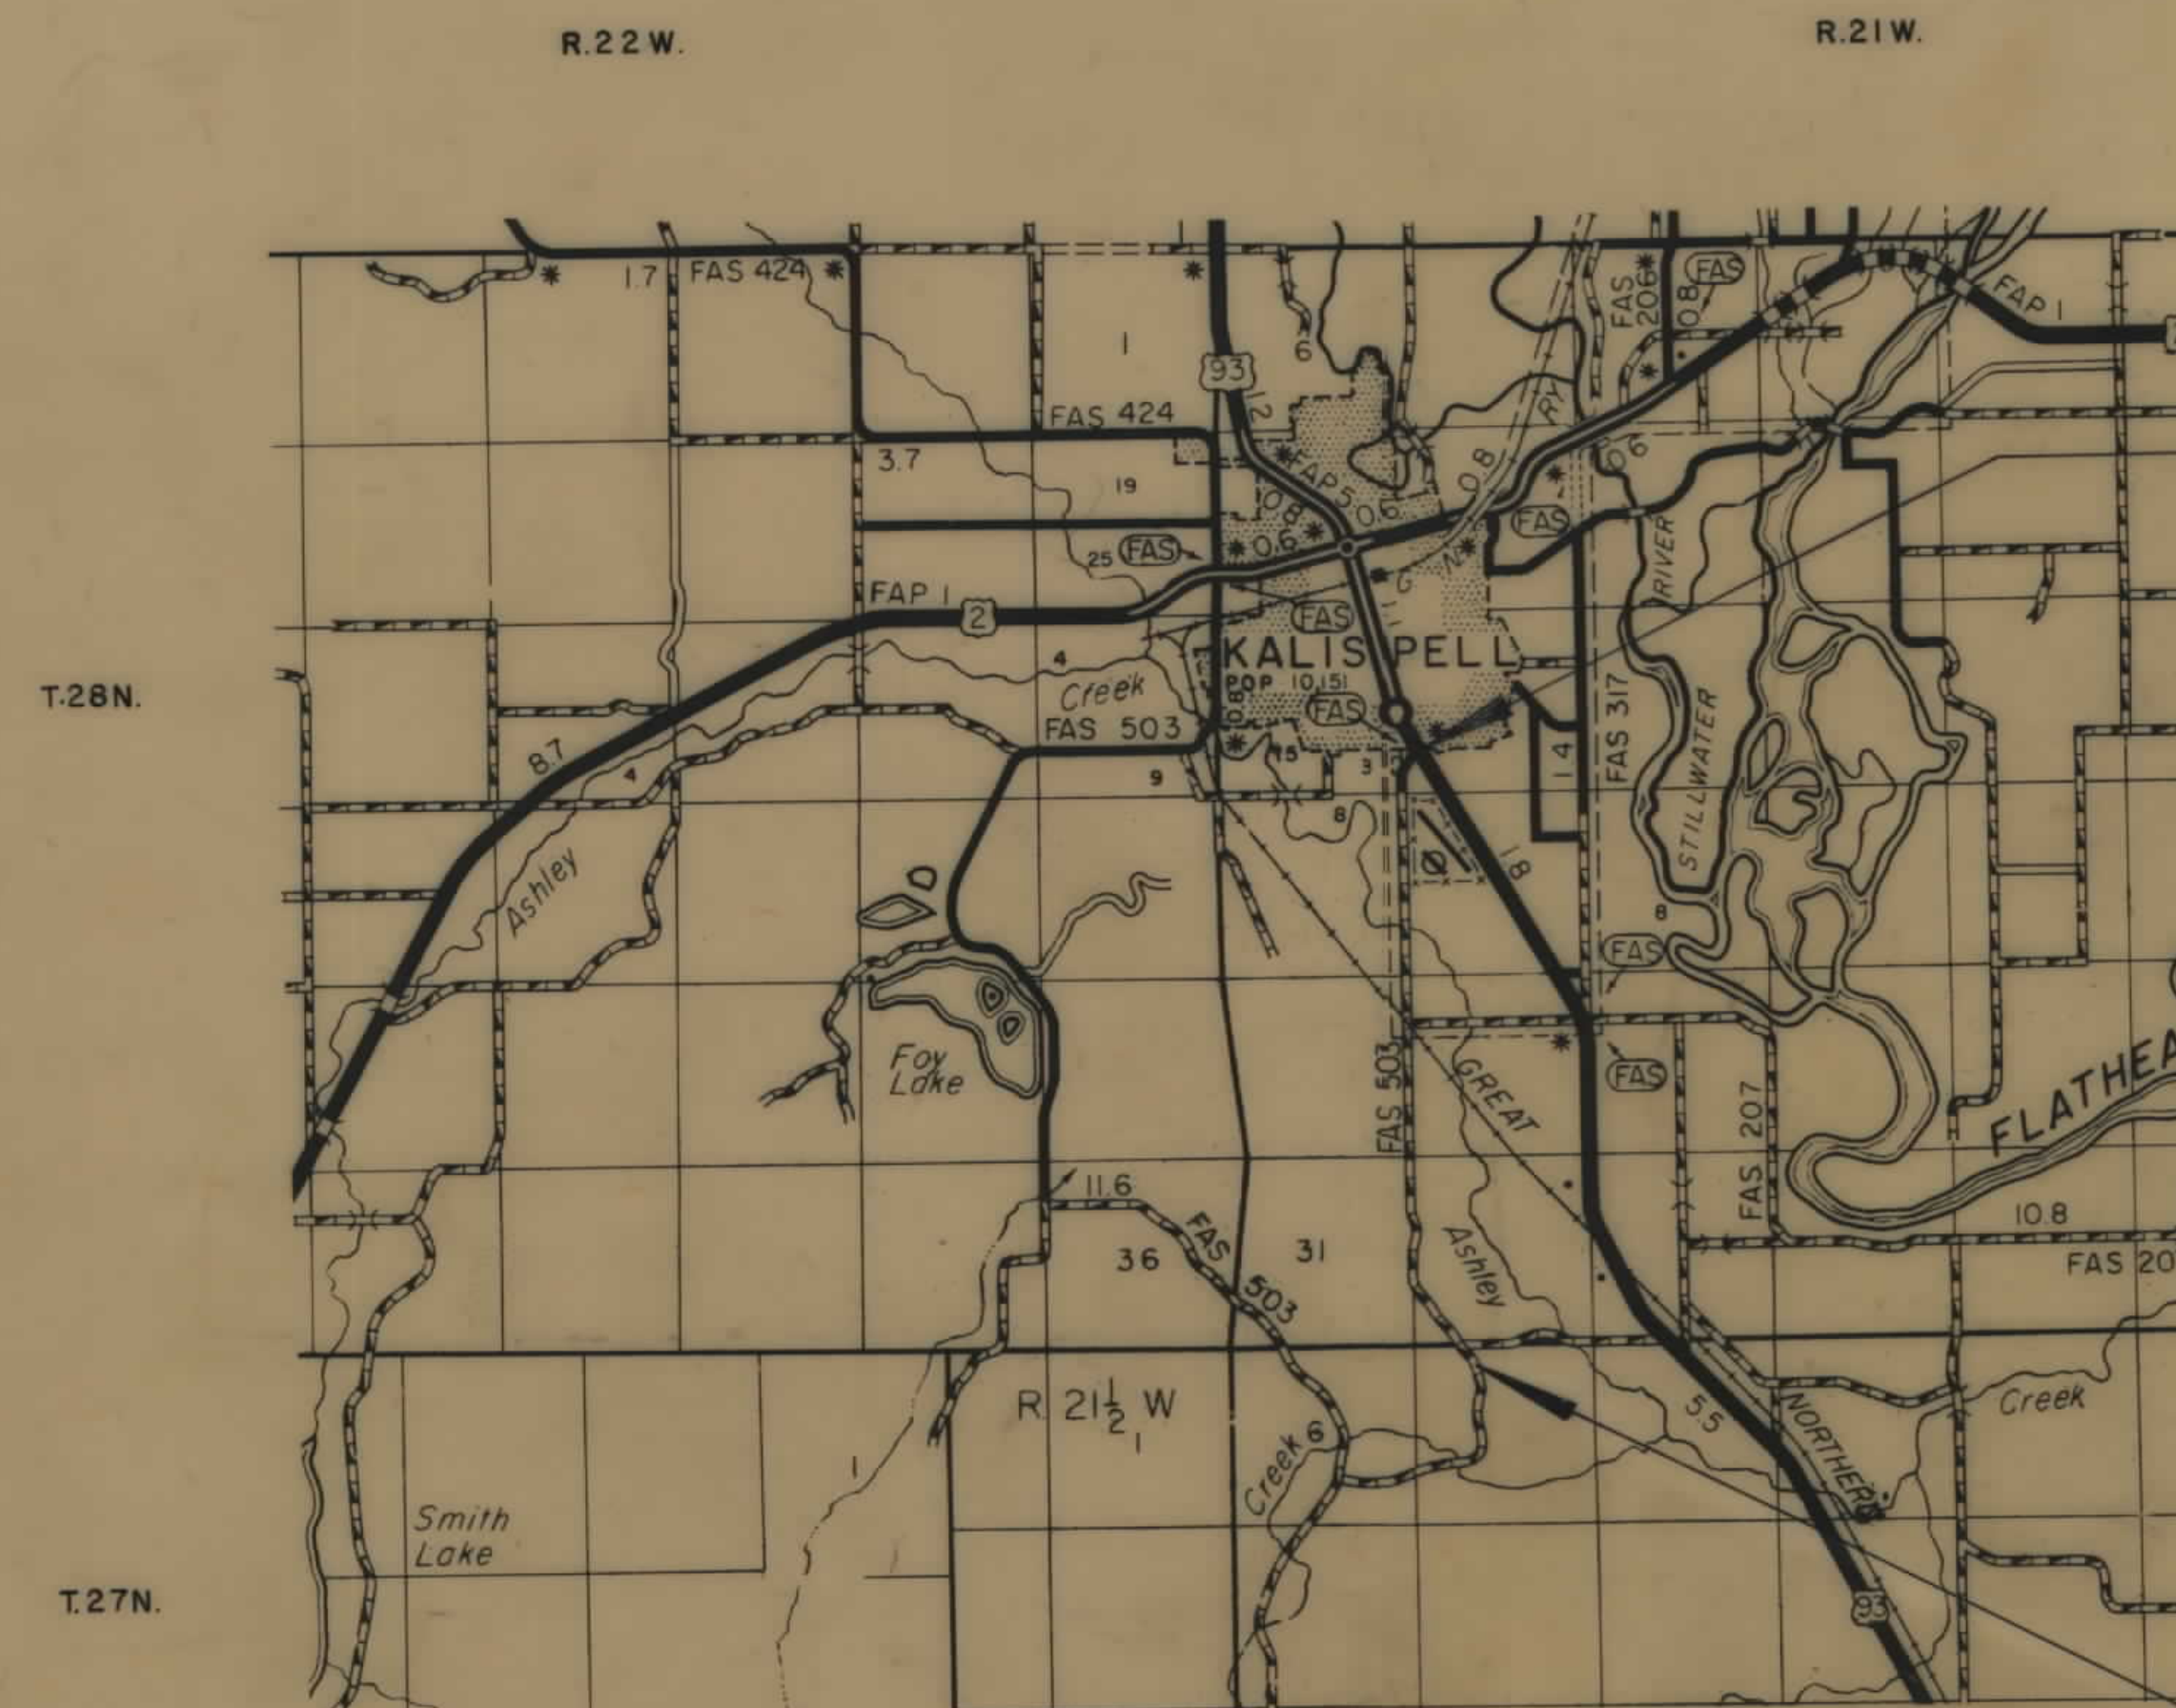

615+27.47 END S 404(7)

INDEX		
PARCEL NO.	OWNERSHIPS	SHEET NO.
61	HOWARD J. & MARIE L. POSTON	9
62	MARIE L. POSTON	9
63	WEBB M. BROGAN	9
64	VICTOR & MARIE L. BAKER	9
65	M.L.C. CORP. OF MONT.	9
66	LEWIS R. & EVA M. M'BRIDE	10
67	FRED R. & PATRICIA A. HANSEN	10
68	LOUIE S. & REBECCA BERGAN	10
69	SAMUEL & LUKY GIBSON	10
70, 70B	LEWIS R. & EVA M. M'BRIDE	10
71, 71A	LEWIS R. & EVA M. M'BRIDE	10
72	JOHN & EUGENIA HODGSON "OL. BEHNS FLORAL ESTATE"	10
73	CITY OF KALISPELL	849
454 73	CITY OF KALISPELL	849
2, 1	ALAN R. & ANNE L. CLARK	2
4, 1	THE CONRAD NATIONAL BANK	2
39, 1	DONALD P. & BERDINE E. JUNGSTADT, "OL. LEONARD M. POSTON"	6
74	DELETED	2
39, 2	N.C. & LOUISE JENSEN & WIP. WINTER	6
47, 1	GEORGE M. & EDNA R. BEGG	8
75	FLATHEAD COUNTY	6, 7, 8
76	FLATHEAD COUNTY	9
1A	WILLIAM JAMES KESLER	2
77	WILLIAM C. & KATHARINE WALTERS-KIRONEN	5
78	HUGH & VIRGINIA SHREVE-MCCOY	2
17A	HARRY J. HOLLERAN	4
68, A	JERRY M. SYTH	10
79	PAUL KNAPP	3

421+50.00 BEG. S 404(7)

INDEX		
PARCEL NO.	OWNERSHIPS	SHEET NO.
1	WILLIAM JAMES KESLER	2
2	EDWARD & GERALDINE M. MITTON	2
3	KENNETH & NORMA LONG	2
4	VANKIRKE & HELEN NELSON	2
5	EARL A. & MARGARIE M. MILLS	2
6	WILLARD W. & MARITINE E. HALLSTROM	2
7	JACK L. & SARAH W. COFFIN	2 & 3
8	HARRY C. & MARY B. GIBSON	3
9	FREDRICK A. & PATRICIA A. ALLEN	3
10	MAX E. & SHIRLEY E. BROWN	3
11	WAYNE A. & BEATRICE A. MARSHALL	3
12	CHARLES B. & EUNICE QUADE MCKINLEY	3
13	J.L. JR. & CAROLIN S. MITCHELL	3
14	DAVID M. & BETTY J. NATH	3
15	HARVEY NEESE	3
16	LUCELIA SUSZKA	3 & 4
17	HARRY J. HOLLERAN	4
18	ALFRED WALLNER & VAN KIRKE NELSON	4
19	DUANE E. & DOROTHY A. CUMMINGS	4
20	DAVID & ROSALIE ANN ZAUNER	4
21	ED J. & AMANDA NORDTOME	4
22	WALLNER & NELSON - EASEMENT TO J. HEIN	4
23	OLSON & WALTERS-KIRCHEN	4 & 5
24	ROBERT R. BARBER & DONA SILVERBERG	4 & 5
25	CORNELIUS L. BATES	5
26	RAYMOND G. BAUER	5
27	ERICKSON & TATTO	5
28	ED J. & ROBERT J. NORDTOME	5 & 6
29	GLEN BRONN & HOWARD STREICH "D. NISHER"	5 & 6
30	DOUGLAS & JULIA M. WISE	5 & 6
31	BURLINGTON NORTHERN	5
32	ARTHUR R. & DOROTHY D. VEIGEL	6
33	LLOYD E. & MAYME E. MULLIS	6
34	LARRY D. & CAROLYN L. BRATON	6
35	DAVID A. & BEATY A. AUGUSTA	6
36	ORLAND A. & MARIE M'ONWELL "OL. HAROLD J. & MARIE A. KELLAM"	6
37	JOHN D. & MARIE M. DEAN	6
38	CARL L. KOSTMAN	6
39	DONALD & BERDINE E. HAGERMAN	6
40	GEORGE E. & JOYCE BLISS "D. JOYCE L. RADABAH"	6 & 7
41	DELBERT & CAROLIN A. BLAND	6
42	DOUGLAS & JULIA M. WISE	6 & 7
43-43A	GARY M. & PEGGY J. GRAE	7
44	ALEXANDER & MARIE E. BARRY, "D. G. M. & EDNA R. BEGG"	7 & 8
45	CITY OF KALISPELL	7 & 8 & 9
46	U.S. FOREST SERVICE	8
47	JOHN W. SCHUTT, "OL. LEONARD M. POSTON"	8
48	NICK A. & LORETTA J. PONCELET	8
49	HERMINE & GEORGINA ROSS	8
50	LAWRENCE E. & BETTY P. STOSHAL	8
51	RUSSELL & MARIE L. ANDERSON	8
52	STUART M. & MARION SWENSON	8
53	CITY OF KALISPELL	8 & 9
54	LEAHMAN H. & BECKIE M. BROWN	9
55	ALEXANDER A. & MARIE G. PUNDY	9
56	ROBERT L. & DONNA M. DEVER	9
57	CARMIN C. & BETTY L. THIMMER	9
58	CITY OF KALISPELL	9
59	CITY OF KALISPELL	9
60	JOHN A. HILL, SURVIVING JOINT TENANT OF	9
	JAMES B. HILL	9

STATE OF MONTANA DEPARTMENT OF HIGHWAYS	
APPROVED: <u>MARCH 27 1973</u>	
H.J. ANDERSON DIRECTOR OF HIGHWAYS BY: <u>[Signature]</u> ADMINISTRATOR ENGINEERING DIVISION	
U.S. DEPARTMENT OF TRANSPORTATION FEDERAL HIGHWAY ADMINISTRATION	
APPROVED:	
DIVISION ENGINEER	DATE


OWNERSHIPS									
PARCEL	NAME	ADDRESS	TOTAL AREA	GROSS R/W AREA	P.T.W. AREA	AREA TO BE ACQUIRED	REMAINDER		CONST. PERMIT AREA
							LEFT	RIGHT	
1	WILLIAM JAMES KESLER	ROUTE 2, KALISPELL, MONT.	151.70 AC.	2.0 AC.	0.3 AC.	1.7 AC.			
2	EDWARD & GERALDINE M. MITTON	ROUTE 2, KALISPELL, MONT.	194.36 AC.	1.7 AC.		1.7 AC.			
3	KENNETH & NORMA LONG	ROUTE 2, KALISPELL, MONT.	4.89 AC.	0.3 AC.		0.3 AC.			
4	VAN MARE & HELEN NELSON	FOYS LAKE, KALISPELL, MONT.	1.18 AC.	1.18 AC.			4.59 AC.	0.10 AC.	
5	EARL A. & MARJORIE M. MILLS	130 LA SALLE ROAD, KALISPELL, "	3.97 AC.						0.10 AC.
6	WILLARD W. & MARISTINE E. HALLSTROM	1033 3RD. AVE. EAST, KALISPELL, "	9.70 AC.	0.39 AC.		0.39 AC.	9.31 AC.		
7	JACK L. & SARAH W. COFFIN	WEST YELLOWSTON, MONT. 5975A	10.40 AC.	0.5 AC.		0.5 AC.	9.9 AC.		
2.1	ALLAN R. & PHILLIS CLARK	KALISPELL	24.00 AC.	1.0 AC.		1.0 AC.			
4.1	CONRAD NATIONAL BANK	KALISPELL	28.19 AC.	1.56 AC.		1.56 AC.	26.63 AC.		
7A	DELETED								
1A	WILLIAM JAMES KESLER	ROUTE 2, KALISPELL, MONT.		0.89 AC.	0.21 AC.	0.68 AC.			0.05 AC.
7B	HUGH & VIRGINIA SHOEMAKER								

FED. ROAD DIST. NO.	STATE OF	FED. AID PROJECT NUMBERS		STATE NO.	SHEET NO.	TOTAL SHEETS
8	MONTANA	CONST. NO.	R/W NO.			
			S 404 (7)	3404-07	2	10




OWNERSHIPS									
PARCEL	NAME	ADDRESS	TOTAL AREA	GROSS R/W AREA	R.T.W. AREA	AREA TO BE ACQUIRED	REMAINDER		CONST. PERMIT AREA
							LEFT	RIGHT	
7	JACK L. & SARA W. COFFIN	WEST YELLOWSTONE, MONT 59738	10.4 AC.	0.5 AC.		0.5 AC.		9.9 AC.	
8	HARRY C. & MARY B. GIBSON	505 6TH AVE. E., KALISPELL, MONT.	5.09 AC.	1.9 AC.		1.9 AC.	3.19 AC.		
9	FREDRICK A. & PATRICIA A. ALLEN	694 1ST AVE. NE, KALISPELL, MONT.	31.69 AC.	1.3 AC.		1.3 AC.		30.39 AC.	
10	MAX E. & SHIRLEY E. BROWN	5001 SO. BEELER, ENGLEWOOD, COLO.	1.39 AC.	0.24 AC.	0.20 AC.	0.04 AC.		1.19 AC.	
11	WAYNE A. & BEATRICE A. MARSHALL	RT. 2 AIRPORT RD., KALISPELL, MONT.	4.00 AC.	4.0 AC.		4.0 AC.			
12	CHARLES B. & EUNICE GUARD Mc KINLEY	RT. 2, KALISPELL, MONT.	58.55 AC.	2.0 AC.		2.0 AC.			0.25 AC.
13	J.L. JR. & CAROLINE S. MITCHELL	RT. 2, KALISPELL, MONT.	15.40 AC.	0.2 AC.		0.2 AC.			0.15 AC.
14	DAVID M. & BETTY J. NATHE	RT. 2, KALISPELL, MONT.	16.70 AC.	0.1 AC.		0.1 AC.	16.6 AC.		
15	HARVEY NEESE	TRAY, IDAHO	35.74 AC.	0.4 AC.		0.4 AC.	35.34 AC.		
79	PAUL KNAPP			6.9 AC.		6.9 AC.			
6	WILLARD W. & KRISTINE HALLSTROM	1038 3RD AVE. EAST KALISPELL	11.67 AC.	0.39 AC.		0.39 AC.	11.28 AC.		

FED. ROAD DIST. NO.	STATE OF MONTANA	FED. AID PROJECT NUMBERS		STATE NO.	SHEET NO.	TOTAL SHEETS
		CONST. NO.	R/W NO.			
8			S 404 (7)	3404-07	3	10

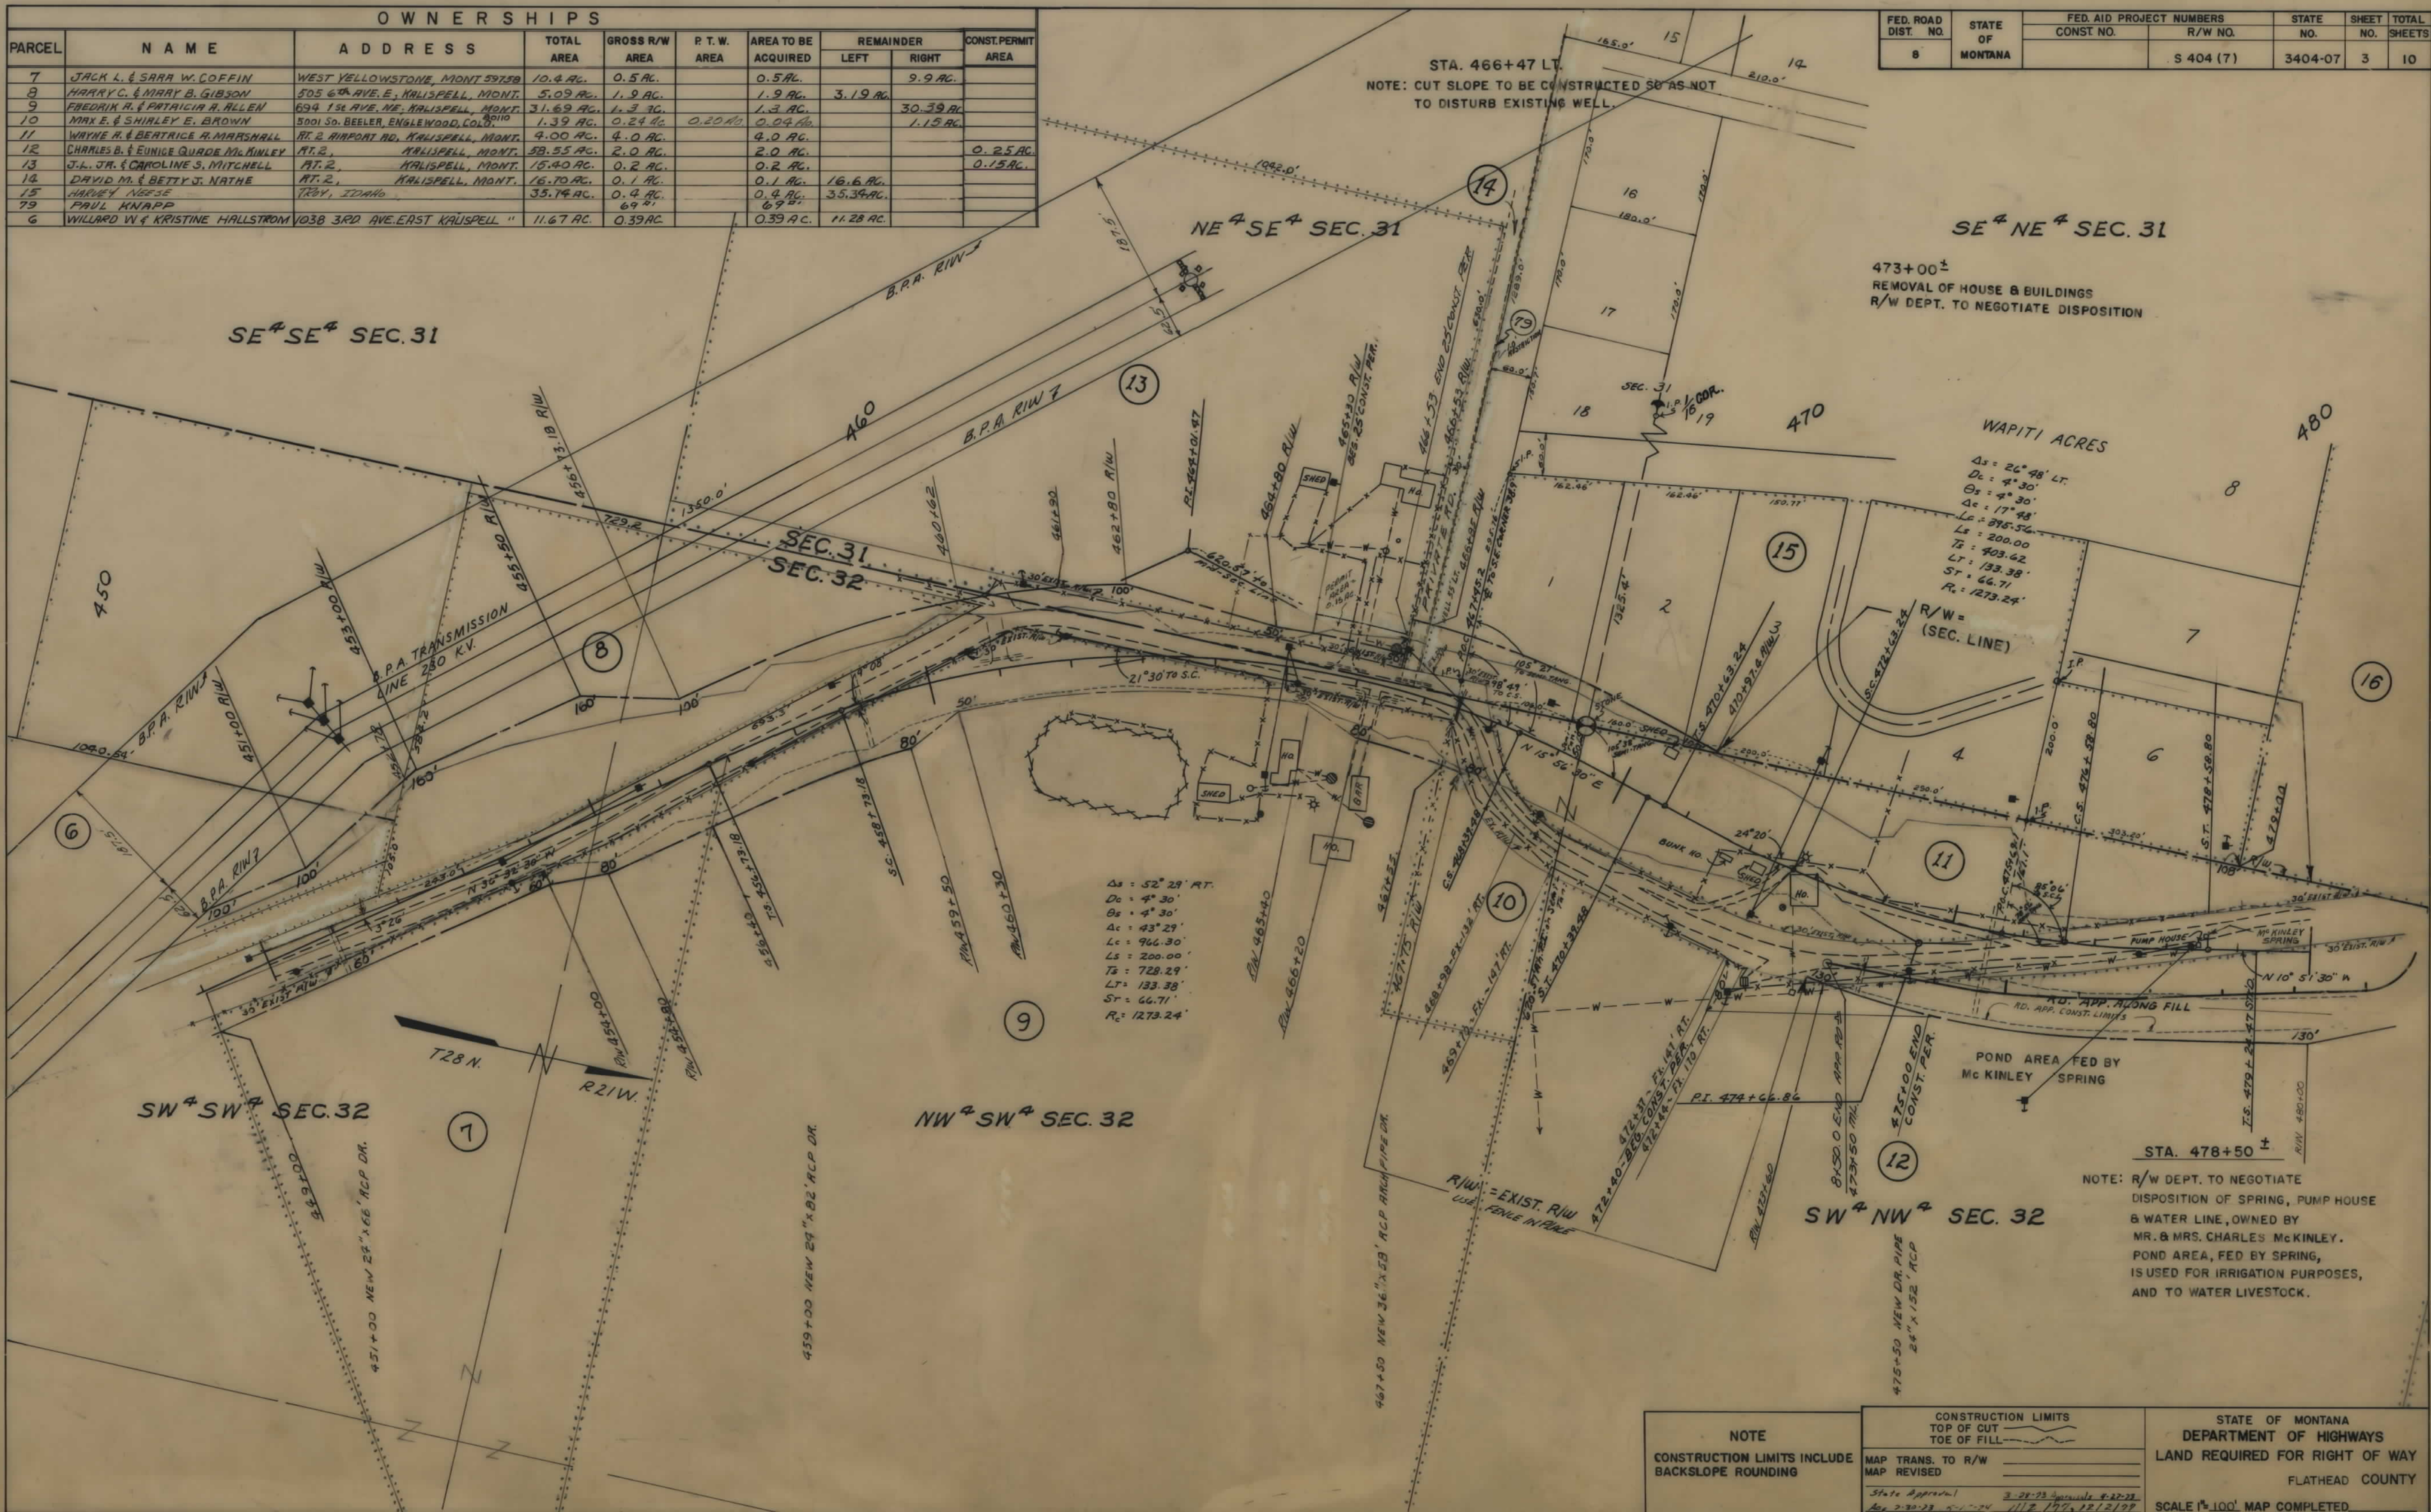

OWNERSHIPS								
PARCEL	NAME	ADDRESS	TOTAL AREA	GROSS R/W AREA	R.T.W. AREA	AREA TO BE ACQUIRED	REMAINDER LEFT	REMAINDER RIGHT
12	CHARLES B. & EUNICE QUARRE McMINLEY	RT. 2, KALISPELL, MONT.	52.55 AC.	2.0 AC.	2.0 AC.	2.0 AC.	50.55 AC.	0.25 AC.
16	LUCELIA SUSZKA	P.O. BOX 854, " "	11.90 AC.	3325 S.F.	2428 S.F.	897 S.F.		3940 S.F.
17	HARRY J. HOLLERAN ETUX, ETAL	% FRANCIS HOLLERAN, BOX 504 ENTERPRISE ORE.	80.0 AC.	4.6 AC.	1.8 AC.	2.8 AC.		0.11 AC.
18	ALFRED WALLNER & VERNIE NELSON	DR. WALLNER - 315 WOODLAND AVE, KALISPELL, MONT.	38.0 AC.	1.9 AC.	1.9 AC.	1.9 AC.	36.1 AC.	
19	DUANE E. & DOROTHY M. CUMMINGS	1204 4TH AVE WEST, " "	24.82 AC.					0.06 AC.
20	DAVID & ROSALIE RYAN ZAUNER	ROUTE 2, KALISPELL, MONT.	13.81 AC.					0.06 AC.
21	ED J. & AMANDA NORDTOME	ROUTE 2, KALISPELL, MONT.	1.00 AC.	0.1 AC.		0.1 AC.	0.9 AC.	
22	WALLNER & NELSON - EASEMENT TO JOHN L. & MARY E. HEIN - FOR NEGOTIATING PURPOSE							
23	RAVEN OLSON % INTEREST & Wm. C. WALTERSKIRCHEN % INTEREST	OLSON - ROUTE 1, KALISPELL, MONT.	69.0 AC.	2.3 AC.		2.3 AC.	66.7 AC.	
24	ROBERT R. BARBER & DONA SILVERBERG		80.0 AC.	0.5 AC.		0.5 AC.		79.5 AC.
17A	HARRY J. HOLLERAN ETUX, ETAL	% FRANCIS HOLLERAN, BOX 504 ENTERPRISE ORE.						0.26 AC.

FED. ROAD DIST. NO.	STATE OF	FED. AID PROJECT NUMBERS		STATE NO.	SHEET NO.	TOTAL SHEETS
		CONST. NO.	R/W NO.			
8	MONTANA		S 404 (7)	3404-07	4	10

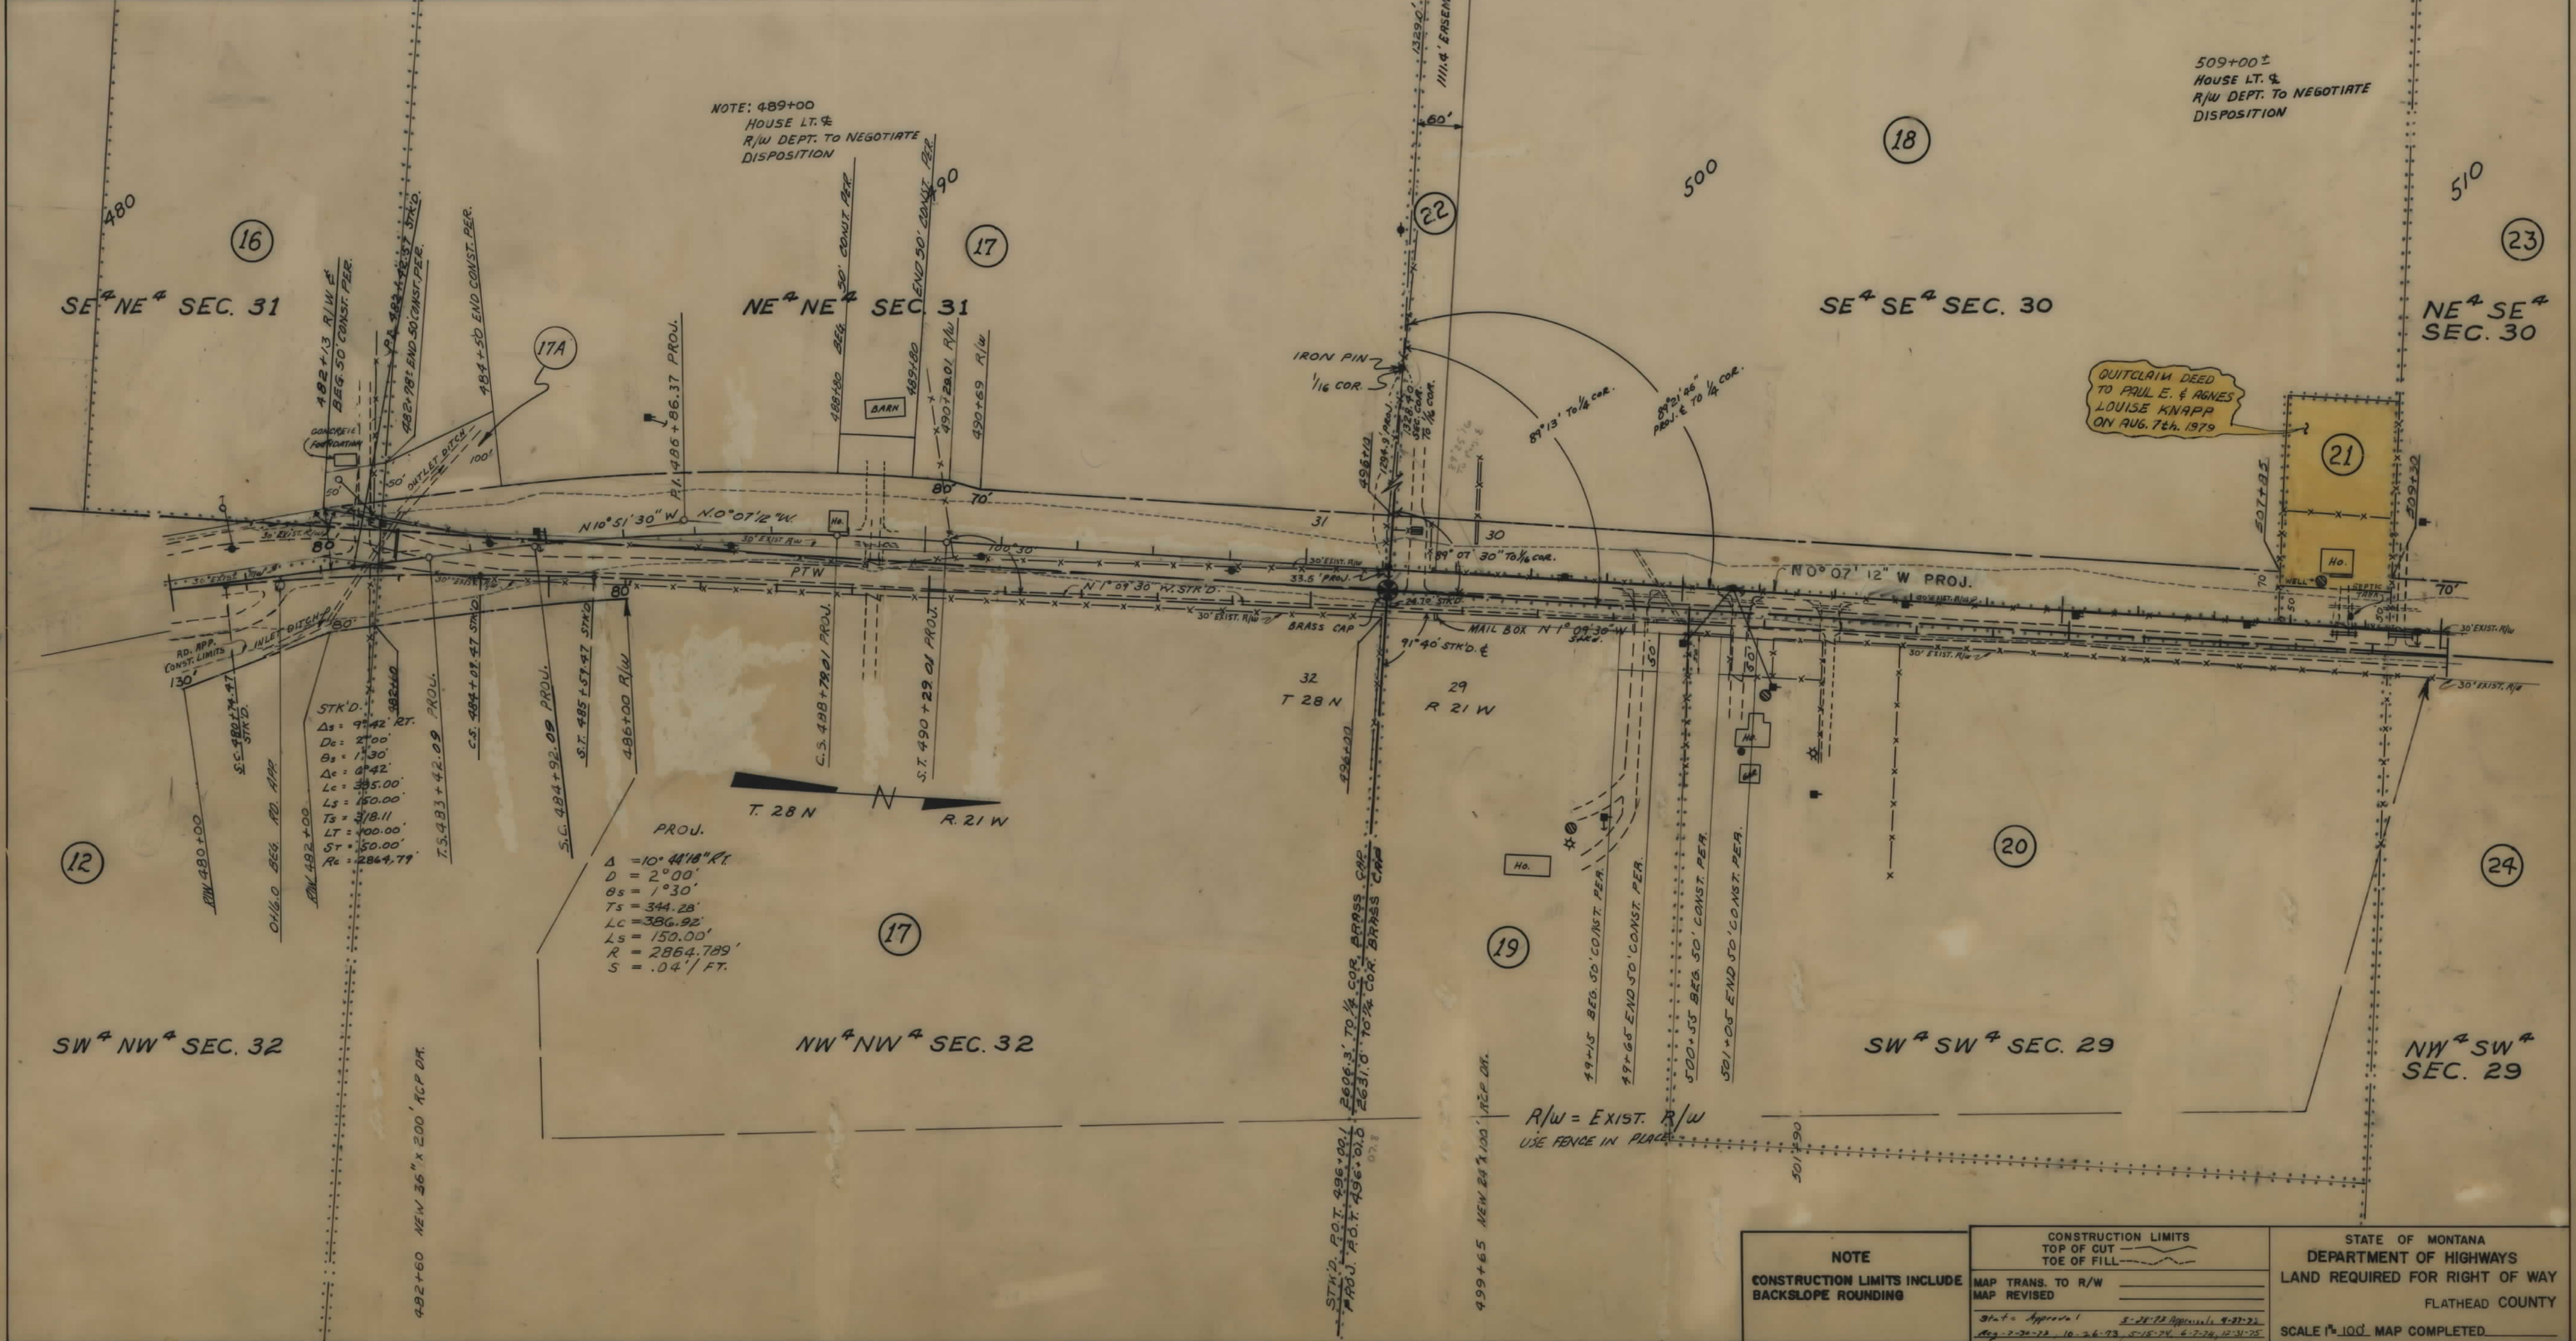

FED. ROAD DIST. NO.	STATE OF	FED. AID PROJECT NUMBERS		STATE	SHEET	TOTAL
		CONST. NO.	R/W NO.	NO.	NO.	SHEETS
8	MONTANA		S 404 (7)	3404-07	5	10

NOTE: INCL. R.R. R/W

NE 1/4 SE 1/4 SEC. 30

SE 1/4 NE 1/4 SEC. 30

NW 1/4 SW 1/4 SEC. 29

SW 1/4 NW 1/4 SEC. 29

23

24

25

26

27

28

29

30

ROCK QUARRY

SMALL POND

BURLINGTON NORTHERN R.R.

SEPTIC TANK

WELL

ABANDONED WATER LINE

NEW DRAIN DITCH

512+60 NEW 24" x 96" RCP DR.

520+70 NEW 24" x 84" RCP DR.

522+20 R/W

523+00 R/W

524+30 R/W

525+00 R/W

526+00 R/W

768+00


OWNERSHIPS									
PARCEL	NAME	ADDRESS	TOTAL AREA	GROSS R/W AREA	P.T.W. AREA	AREA TO BE ACQUIRED	REMAINDER		CONST. PERMIT OR EASEMENT AREA
							LEFT	RIGHT	
28	ROBERT J. & GLADYS ANN NORDTOME	NORDTOME ~ RT. 2 KALISPELL, MONT	53.00 AC.	1.8 AC.		1.8 AC.	51.2 AC.		
29	GLEN BROWN & HOWARD STREICH	N. MERIDIAN RD. KALISPELL, MONT	22.5 AC.	1.0 AC.		1.0 AC.	21.5 AC.		0.1 AC.
30	CID CLEM & LAVON WISHER	436 ~ 5th AVE. WEST, KALISPELL "	80.00 AC.	2.6 AC.		2.6 AC.	77.4 AC.		0.2 AC.
31	DOUGLAS & JULIA M. WISE	ARLISPELL MONT	5.33 AC.	0.3 AC.		0.3 AC.			0.1 AC.
32	ARTHUR R. & DOROTHY D. VEIGEL	ROUTE 2 AIRPORT RD. "	1.19 AC.						0.1 AC.
33	LLOYD E. & MARY E. MULLIS	" " " " "	1.19 AC.						0.1 AC.
34	LANNY J. & CAROLYN L. BARTON	" " " " "	1.19 AC.						0.1 AC.
35	JAMES A. & BERYL H. AUGUSTA	" " " " "	1.19 AC.						0.1 AC.
36	DAVID M. & NELLIE S. N. A. KELLAM	KALISPELL, MONTANA "	4.78 AC.						0.1 AC.
37	JOHN D. & MEIKE M. O'CAIN	" " " " "	5.66 AC.						0.1 AC.
38	CARL L. KOSTMAN	ROUTE 2, AIRPORT RD. "	4.10 AC.						0.1 AC.
39	DONALD & BERDINE E. HAGERMAN	" " " " "	85.80 AC.						0.1 AC.
40	GEO. & JOYCE BLISS & JOYCE L. RADARAH	1236 3RD AVE. EAST "	2.17 AC.	0.5 AC.		0.5 AC.	1.67 AC.		0.1 AC.
41	DELBERT & CAROLYN A. BLAND	RT. 2 AIRPORT RD. "	11.00 AC.	0.8 AC.		0.8 AC.	10.2 AC.		0.1 AC.
42	DOUGLAS & JULIA M. WISE	436 9th AVE. WEST "	10.68 AC.						
39.1	D.P. & E. HAGERMAN, 26 L.M. PORTER	KALISPELL, MONT.							
39.2	N.C. & LOUISE JENSEN & WIP. WINTER	FOR NEGOTIATION ONLY							
75		FOR NEGOTIATION ONLY							

FED. ROAD DIST. NO.	STATE OF MONTANA	FED. AID PROJECT NO.	R/W NO.	STATE NO.	SHEET NO.	TOTAL SHEETS
8	MONTANA		S 404 (7)	3404-07	6	10

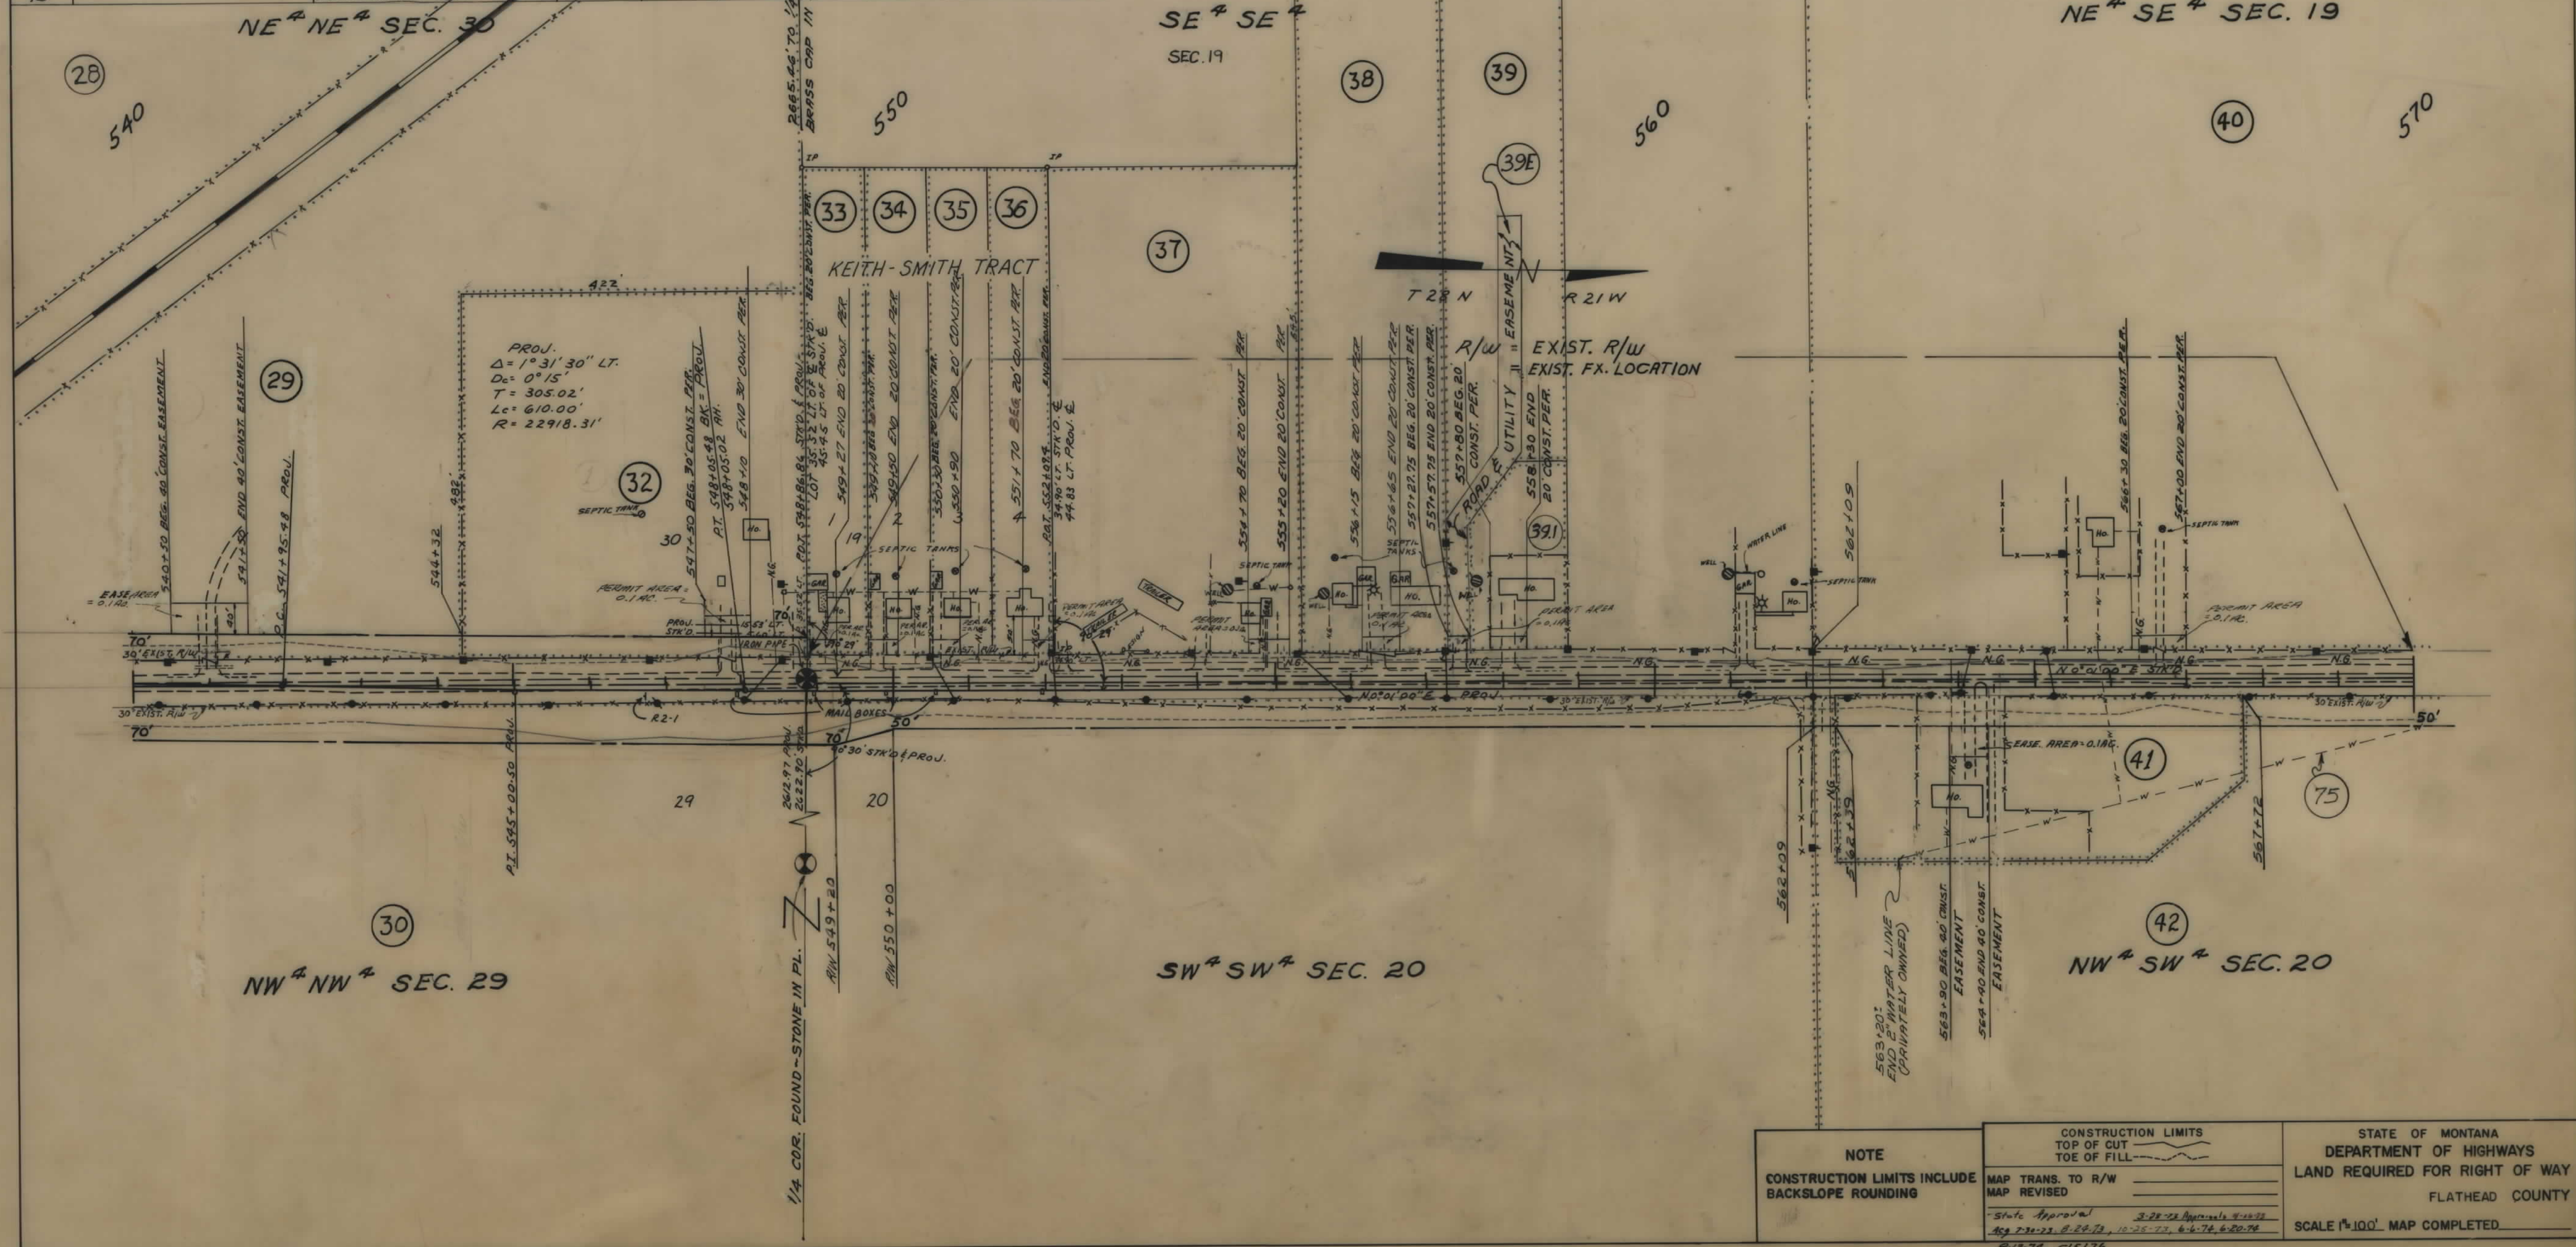

OWNERSHIPS									
PARCEL	N A M E	A D D R E S S	TOTAL AREA	GROSS R/W AREA	P. T. W. AREA	AREA TO BE ACQUIRED	REMAINDER		CONST. PERMIT AREA
							LEFT	RIGHT	
40	GEO. & JOYCE BLISS & JOYCE L. RADABAH	1236 3 RD AVE. EAST, KALISPELL, MONT.	85.80 AC.						0.1 AC.
42	DOUGLAS & JULIA M. WISE	436 9 TH AVE. WEST "	11.00 AC.	0.8 AC.		0.8 AC.		10.2 AC.	
43	GARY N. & PEGGY J. GRAFE	ROUTE 2, KALISPELL, MONT.	1.23 AC.	0.1 AC.		0.1 AC.	1.13 AC.		0.1 AC.
44	ALEXANDER & MYRTLE & PURDY & GARY EDNA R. BESS	1818 S. MAIN, KALISPELL, MONT. 221 WOODLAND AVE, KALISPELL, MONT.	76.64 AC.	0.39 AC.		0.39 AC.			0.13 AC.
45	CITY OF KALISPELL	FOR NEGOTIATIONS ONLY	64.85 AC.	0.90 AC.		0.90 AC.			0.60 AC.
75									0.1 AC.
43-A	GARY N. & PEGGY J. GRAFE								

FED. ROAD DIST. NO.	STATE OF MONTANA	FED. AID PROJECT NUMBERS		STATE NO.	SHEET NO.	TOTAL SHEETS
		CONST. NO.	R/W NO.			
8	MONTANA		S 404 (7)	3404-07	7	10

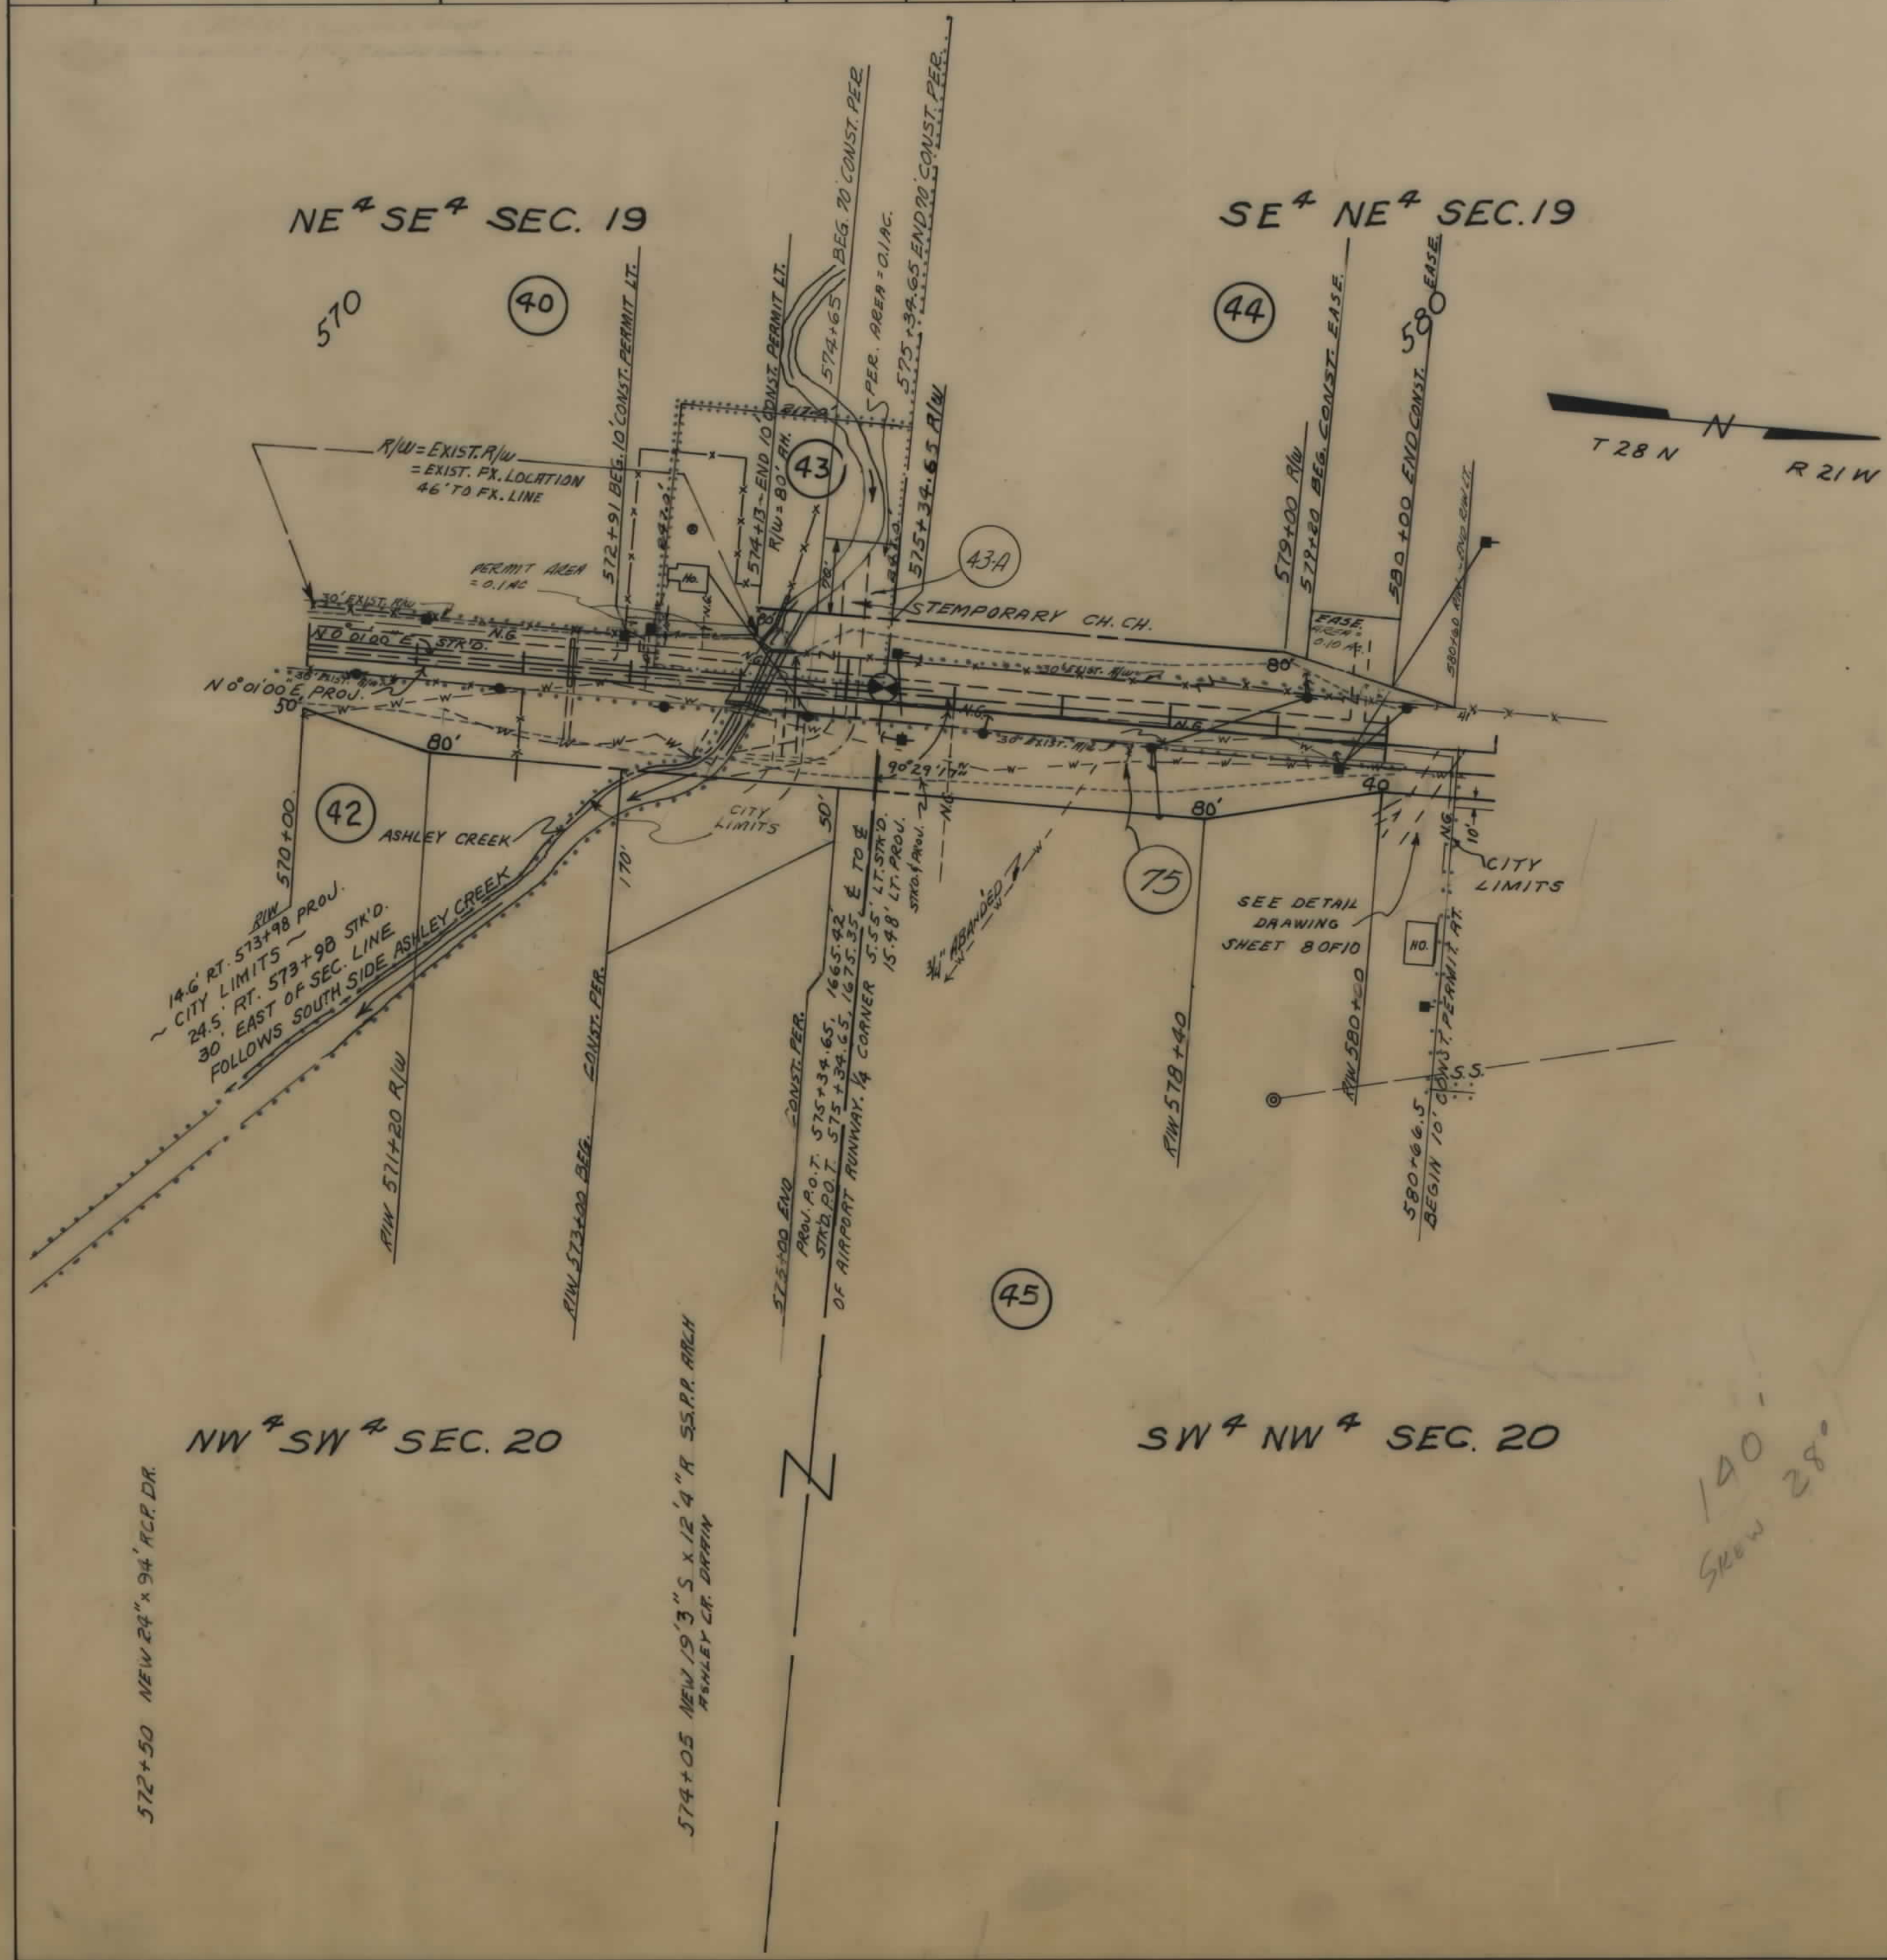


NOTE	CONSTRUCTION LIMITS		STATE OF MONTANA DEPARTMENT OF HIGHWAYS LAND REQUIRED FOR RIGHT OF WAY FLATHEAD COUNTY
	TOP OF CUT	TOE OF FILL	
CONSTRUCTION LIMITS INCLUDE BACKSLOPE ROUNDING	MAP TRANS. TO R/W	MAP REVISED	SCALE 1"=100' MAP COMPLETED
	State Approval	2-28-73 Approved M. B. P. J.	
	By 2-28-73, 8-24-73, 10-25-73, 12-21-73, 2-74		
	6-20-74, 8-13-74		

OWNERSHIPS									
PARCEL	NAME	ADDRESS	TOTAL AREA	GROSS R/W AREA	P.T.W. AREA	AREA TO BE ACQUIRED	REMAINDER LEFT	REMAINDER RIGHT	CONST. PERMIT AREA
44	ALEXANDER R. & MYRTLE G. PURDY	1818 AIRPORT RD. KALISPELL, MONT.	76.64 AC.	0.39 AC.		0.39 AC.			0.60"
45	CITY OF KALISPELL	CITY OF KALISPELL	64.85 AC.	0.90"		0.90"			0.13 AC.
46	U.S. FOREST SERVICE	AIRPORT RD. KALISPELL, MONT.	2.07 AC.	0.17"		0.17"		1.90 AC.	0.19"
47	JIM SCHUTT, JR. & A. J. SCHUTT	116 SHERWOOD LANE KALISPELL	1.00 AC.						0.13 AC.
48	JOHN W. & MARIE D. SCHUTT	KALISPELL, MONT.	0.69 AC.						0.06 AC.
49	HERMAN & GEORGINA ROSS	" " " "	1.03 AC.						0.06"
50	LAWRENCE E. & BETTY R. STODOLSKY	116 SHERWOOD LANE, KALISPELL, MONT.	1.72"	0.14"		0.14"		1.58 AC.	0.13"
51	RUSSELL & MADELINE ANDERSON	RTE 2, KALISPELL, MONT.							0.06"
52	STUART W. & MARION SWENSON	476 4th AVE. EX. KALISPELL, MONT.							0.06"
53	CITY OF KALISPELL	KALISPELL, MONTANA		1.13 AC.		1.13 AC.			0.14"
73	" " " "	" " " "		2.03"		2.03"			0.56"
75	GEORGE M. & EDNA R. BEGG	KALISPELL, MONT.	0.24 AC.						1.13"
47.1	" " " "	FOR NEGOTIATIONS ONLY							0.05 AC.

* APPROACH EASEMENT ACROSS PARCEL 45 TO BE ACQUIRED IN THE NAME OF THE U.S. GOVERNMENT - U.S. FOREST SERVICE

FED. ROAD DIST. NO.	STATE OF MONTANA	FED. AID PROJECT NUMBERS		STATE NO.	SHEET NO.	TOTAL SHEETS
		CONST. NO.	R/W NO.			
8			S 404 (7)	3404-07	8	10

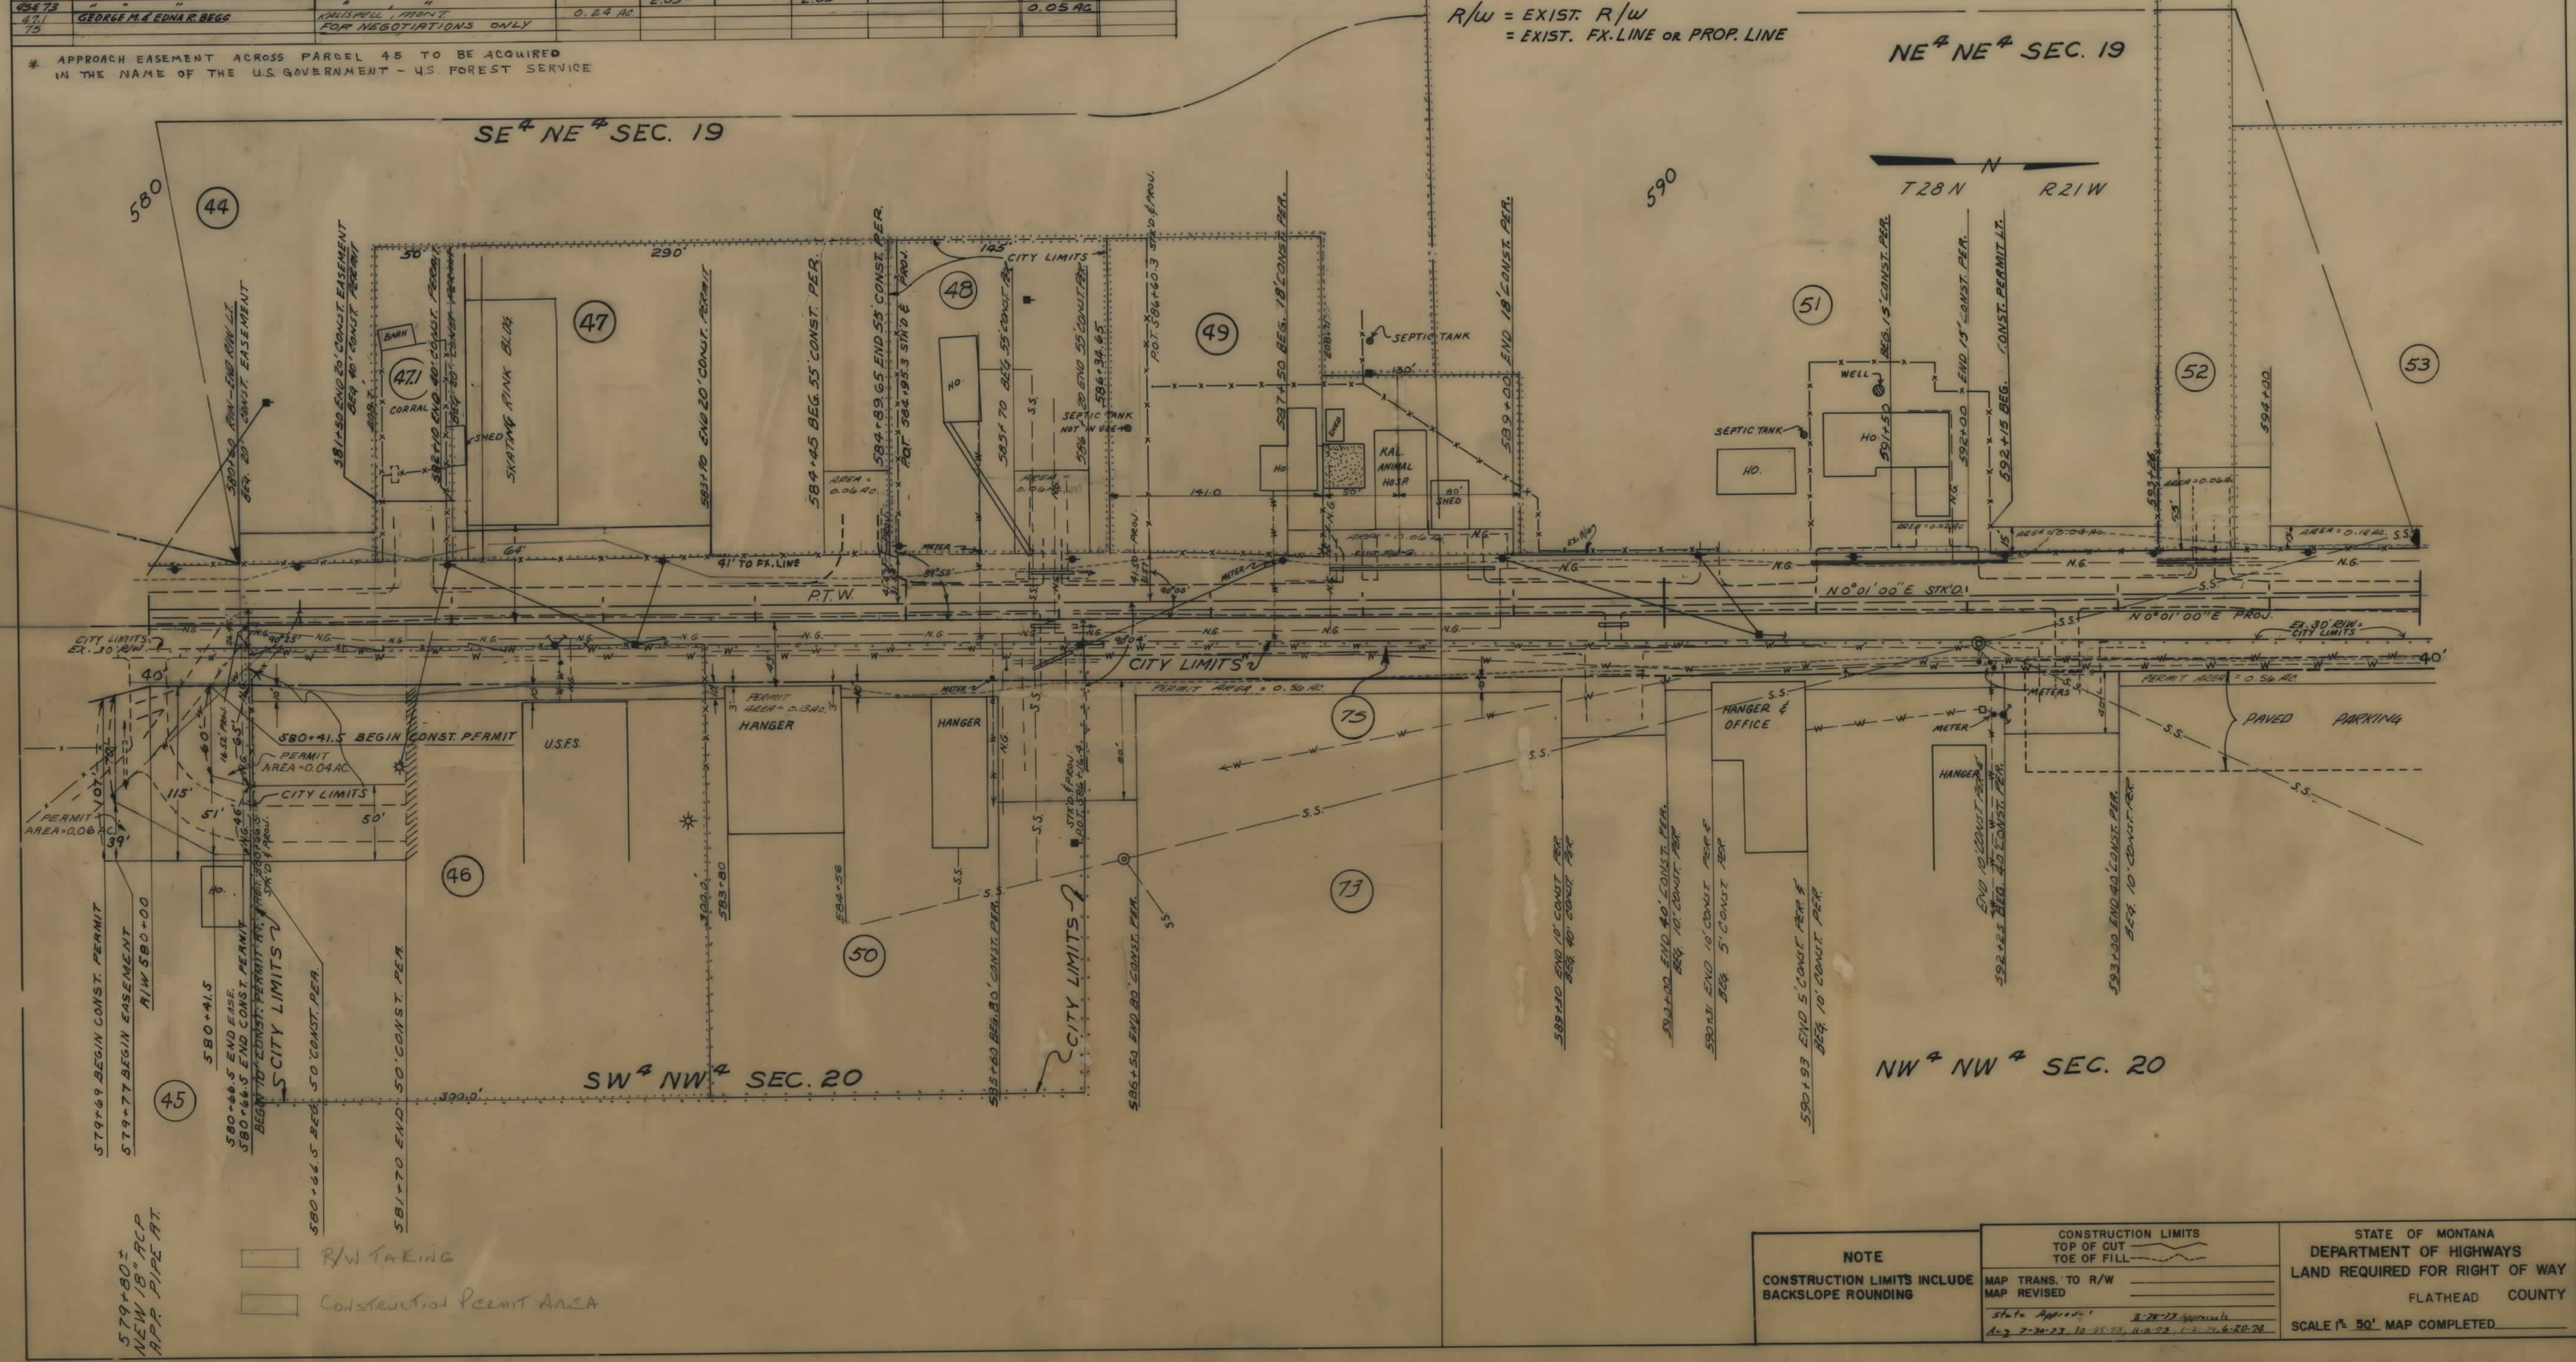

R/W = EXIST. R/W
= EXIST. EX. LINE or PROP. LINE

NE 1/4 NE 1/4 SEC. 19

NW 1/4 NW 1/4 SEC. 20

NOTE

CONSTRUCTION LIMITS INCLUDE BACKSLOPE ROUNDING

CONSTRUCTION LIMITS

TOP OF CUT

TOE OF FILL

MAP TRANS. TO R/W

MAP REVISED

STATE OF MONTANA

DEPARTMENT OF HIGHWAYS

LAND REQUIRED FOR RIGHT OF WAY

FLATHEAD COUNTY

SCALE 1" = 50' MAP COMPLETED

OWNERSHIPS									
PARCEL	NAME	ADDRESS	TOTAL AREA	GROSS R/W AREA	P.T.W. AREA	AREA TO BE ACQUIRED	REMAINDER		CONST. PERMIT AREA
45	CITY OF KALISPELL	KALISPELL, MONT.	64.85	0.90 AC.		0.90 AC.			0.48 AC.
53	CITY OF KALISPELL	KALISPELL, MONT.							0.14 "
54	LEAHMAN H. BOEDILE M. BOEDILE	AIRPORT ROAD, KALISPELL, MONT.	1.14 AC.						0.09 "
55	ALEXANDER A. & MYRTLE G. FUND	" " " "	0.31 AC.						0.02 "
56	ROBERT L. & DANNIA M. BEAVER	1750 S. MAIN, KALISPELL, MONT.	0.23 "						0.03 "
57	CARMIN G. & BETTY L. TIMMRECK	1305 13th ST. N. KALISPELL, MONT.	0.34 "						0.04 "
58	CITY OF KALISPELL	KALISPELL, MONT.	0.30 "						0.07 "
59	CITY OF KALISPELL	" " " "	0.55 "						0.16 "
60	RUTH A. HILL, SURVIVING JOINT TENANT 1745 S. MAIN, KALISPELL, MONT. OF JAMES B. HILL		2.00 "	0.09 AC.		0.09 AC.	1.91 AC.		0.02 AC.
61	HONARD J. & MARBLE L. POSTON	812 4th AVE. E. KALISPELL, MONT.	0.33 "	0.07 "		0.07 "			0.03 "
62	MARBLE L. POSTON	" " " "	0.37 "						0.08 "
63	WEBB M. BROGAN	LAKESIDE, MONT.	0.28 "						0.04 "
64	MOTOR & MARCELAINE BAKISER	1704 S. MAIN, KALISPELL, MONT.	0.24 "						0.10 "
65	M. L. C. CORP. OF MONTANA	58 ROSAUER'S SUPER MARKET BLDG.	0.17 "	0.20 AC.		0.20 AC.			0.02 "
66	LEWIS R. & EVA M. M. BRIDE	1319 S. MAIN, KALISPELL, MONT.							0.36 "
73	CITY OF KALISPELL	KALISPELL, MONT.		1.13 AC.		1.13 AC.			1.15 "
74	CITY OF KALISPELL	" " " "		2.03 "		2.03 "			
76	FLATHEAD COUNTY - MOSQUITO CONTROL	" " " "							


2692.25' TO 1/4 COR. - STD. 2692.71' - PROJ.

SEC. 19

SEC. 18

R/W = EXIST. R/W = PROP. LINE

FED. ROAD DIST. NO.	STATE OF	FED. AID PROJECT NUMBERS		STATE NO.	SHEET NO.	TOTAL SHEETS
		CONST. NO.	R/W NO.			
8	MONTANA		S 404 (7)	3404-07	9	10

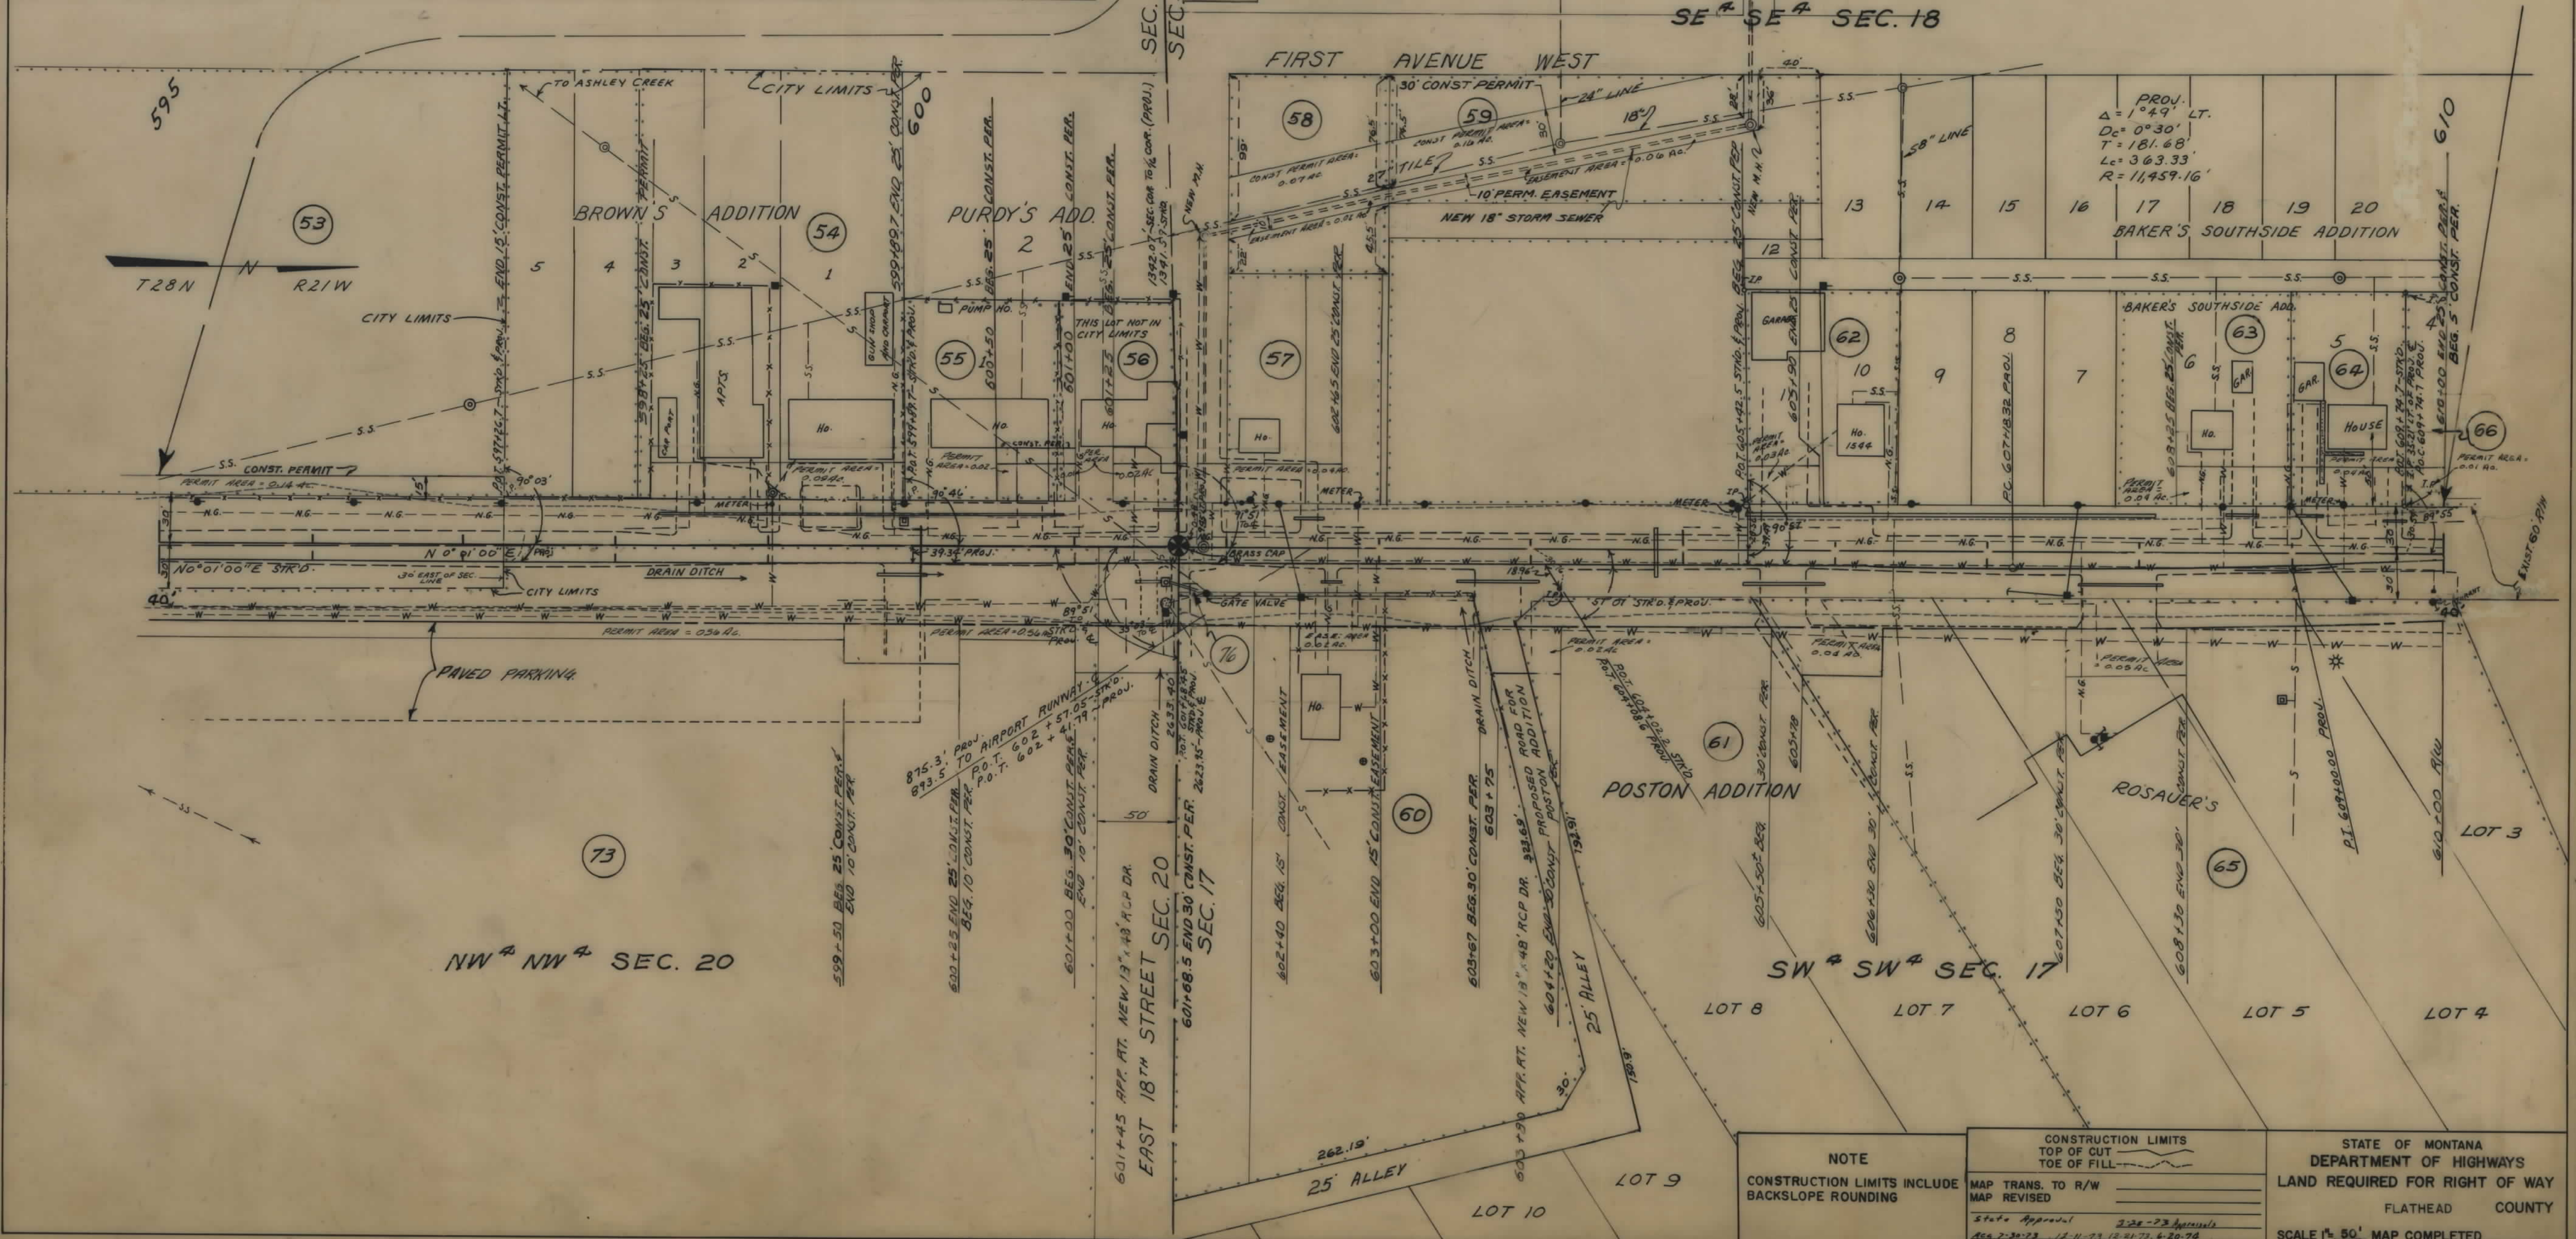

NOTE

CONSTRUCTION LIMITS INCLUDE BACKSLOPE ROUNDING

CONSTRUCTION LIMITS

TOP OF CUT

TOE OF FILL

MAP TRANS. TO R/W

MAP REVISED

State Approval

Aug 2-30-73

12-11-73 12-21-73 6-20-74

STATE OF MONTANA

DEPARTMENT OF HIGHWAYS


LAND REQUIRED FOR RIGHT OF WAY

FLATHEAD COUNTY

SCALE 1" = 50' MAP COMPLETED

OWNERSHIPS									
PARCEL	NAME	ADDRESS	TOTAL AREA	GROSS R/W AREA	R.T.W. AREA	AREA TO BE ACQUIRED	REMAINDER		EASEMENT AREA
							LEFT	RIGHT	
65	M.L.C. CORP. OF MONTANA	1/4 ROSAVER'S SUPERMARKET		0.20 AC.		0.20 AC.			0.01 AC.
66	LEWIS A. & EVA M. McBRIDE	1319 S. MAIN, KALISPELL, MONT.	0.17 AC.						0.02 "
67	FRED R. & PATRICIA A. HANSEN	835 2ND AVE. E. KALISPELL, MONT.	0.46 AC.						0.06 "
68	LOUIE S. & REBECCA BERGAN	1310 S. MAIN, KALISPELL, MONT.	1.26 AC.						0.08 "
69	SAMUEL & LUCY GIBSON	1300 S. MAIN, KALISPELL, MONT.	0.73 AC.						0.01 AC.
70	LEWIS A. & EVA M. McBRIDE	1319 S. MAIN, KALISPELL, MONT.	0.74 AC.						0.08 "
71	LEWIS A. & EVA M. McBRIDE	1319 S. MAIN, KALISPELL, MONT.	0.11 AC.						0.01 "
72	JOSEPH & ELIZABETH HANSEN	1/4 180 B	0.26 AC.	0.02 AC.		0.02 AC.		0.24 AC.	
68A	JERRY M. SYTH	BOX 131, FORTUNE, MONT.							320 SQ. FT.
70A	LEWIS A. & EVA M. McBRIDE	1319 S. MAIN, KALISPELL, MONT.							1700 "
71A	"	"							500 "

FED. ROAD DIST. NO.	STATE OF MONTANA	FED. AID PROJECT NUMBERS		STATE NO.	SHEET NO.	TOTAL SHEETS
		CONST. NO.	R/W NO.			
8	MONTANA		S 404 (7)	3404-07	10	10

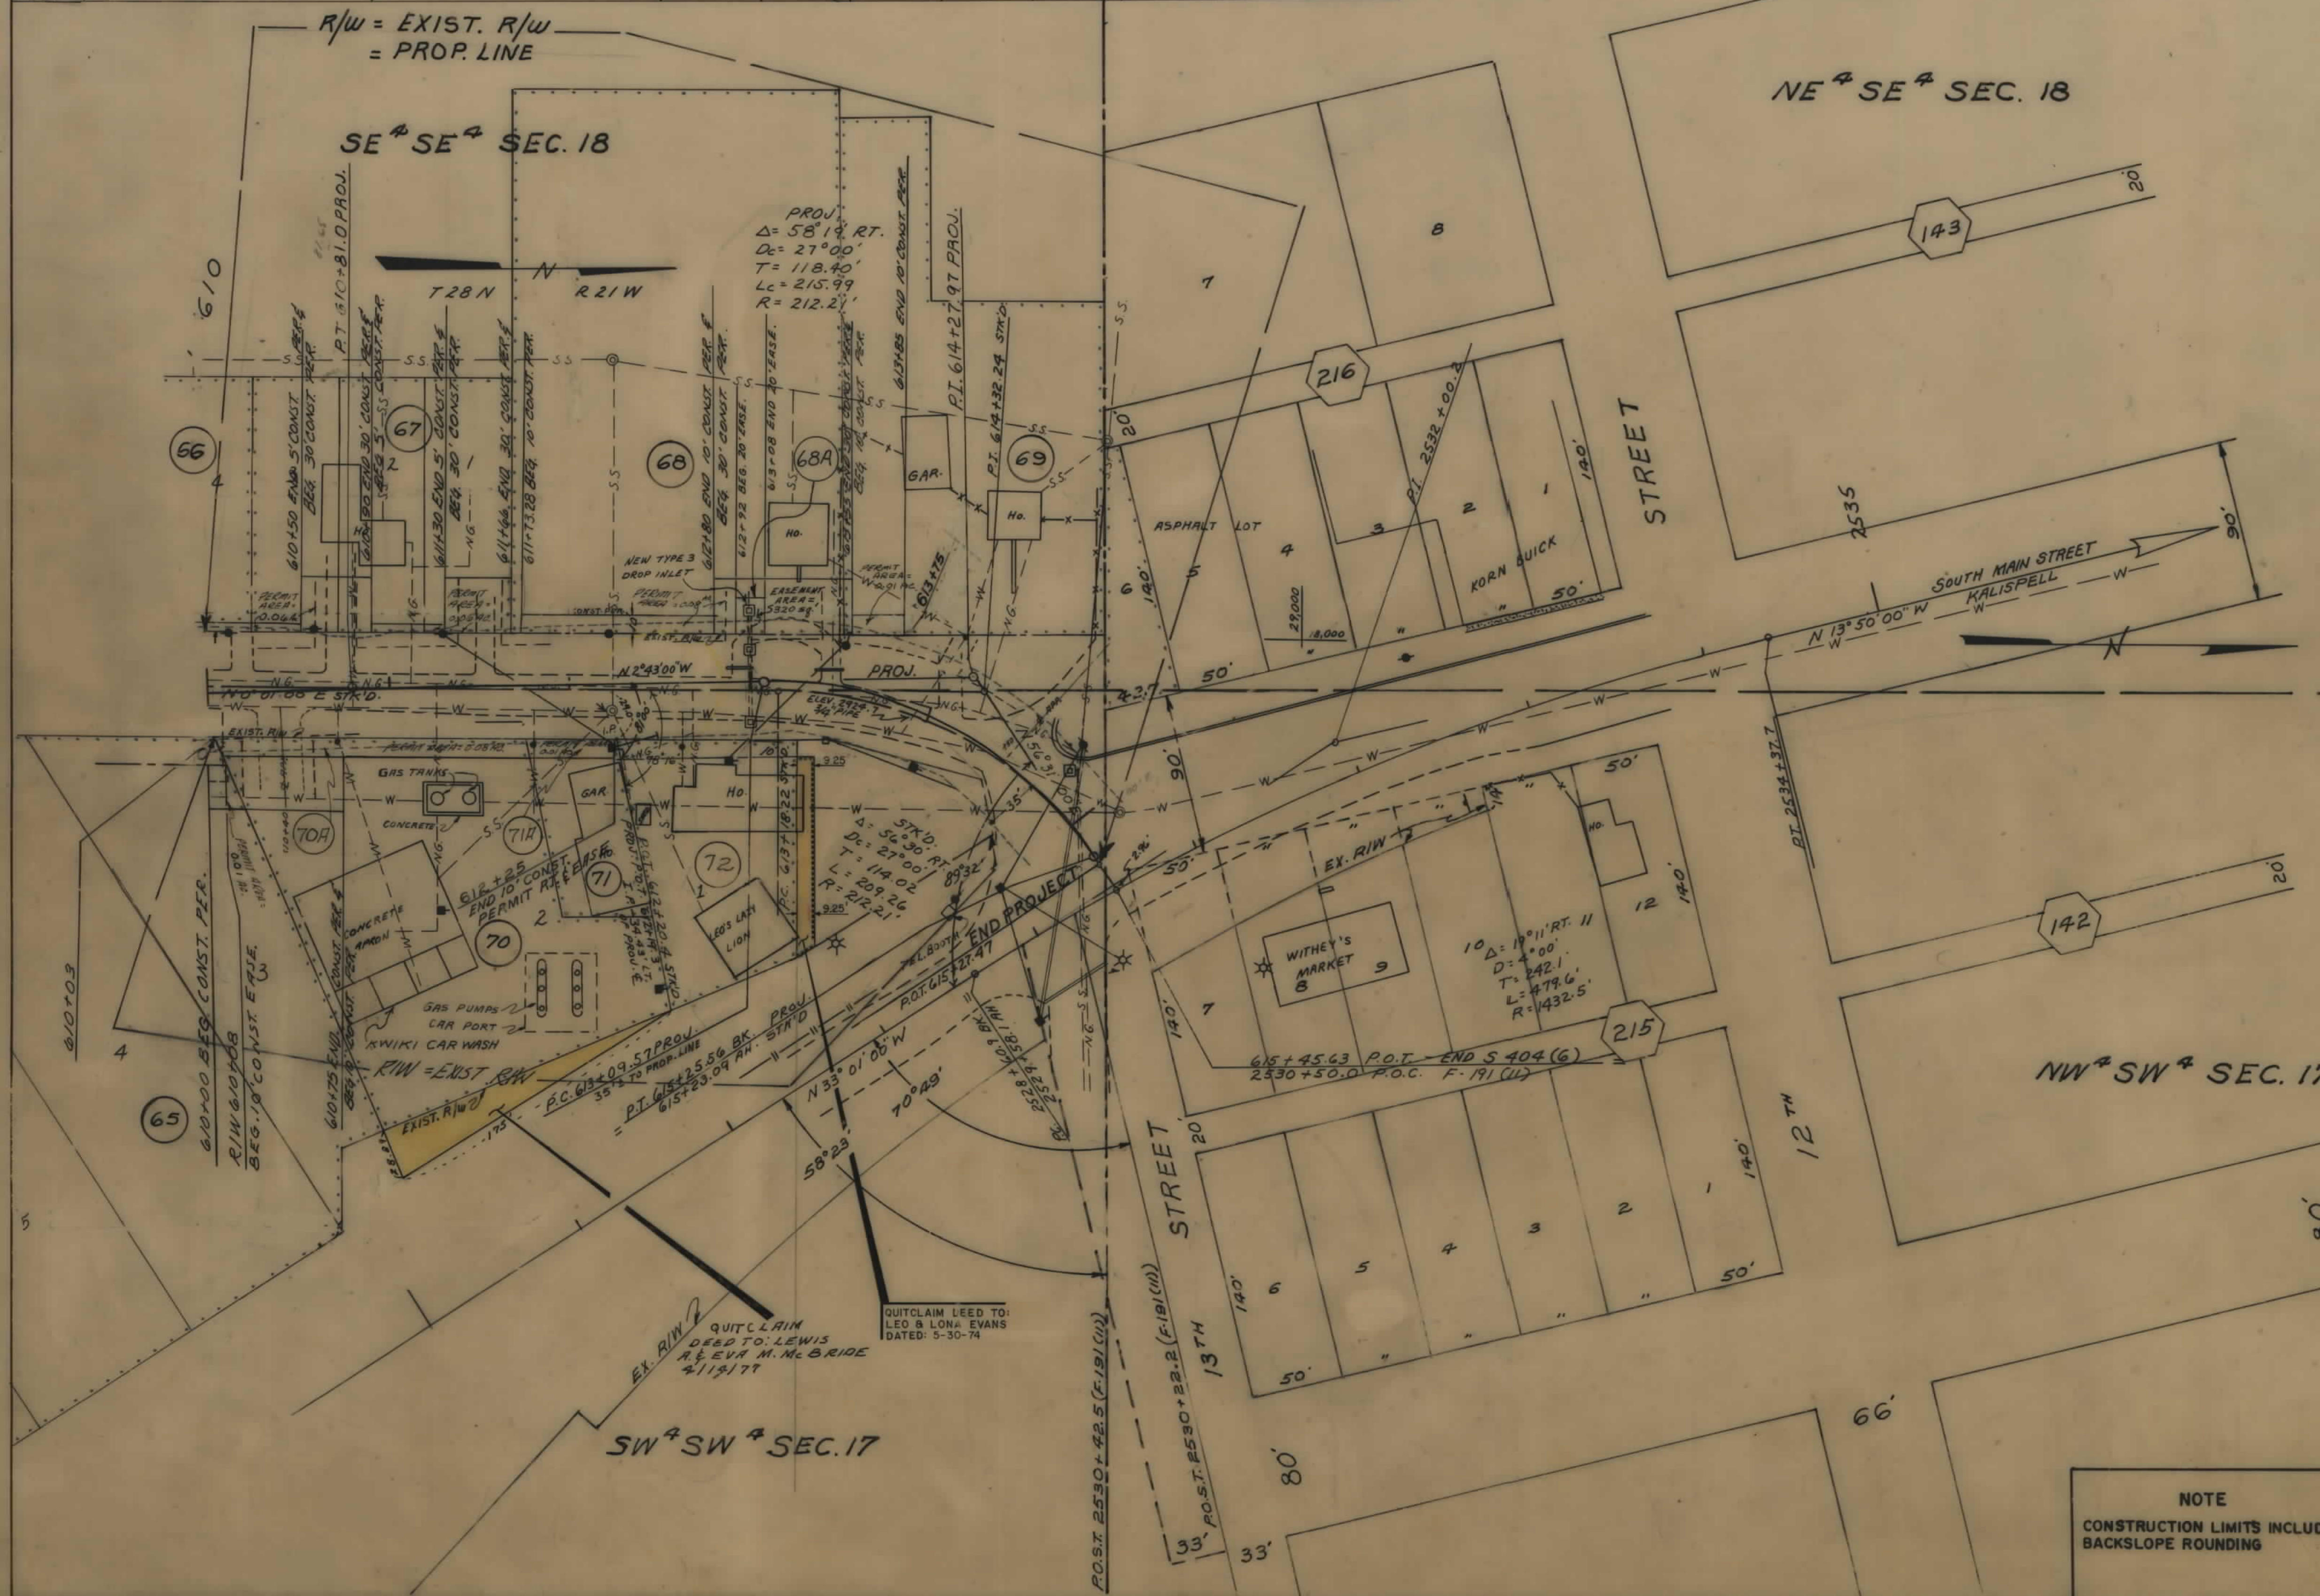

SEC. 18
SEC. 17

NOTE

CONSTRUCTION LIMITS INCLUDE BACKSLOPE ROUNDING

CONSTRUCTION LIMITS
TOP OF CUT
TOE OF FILL

MAP TRANS. TO R/W
MAP REVISED

State Approval 3-28-73
Reg. 2-30-73, 12-11-73, 3-22-74, 2-28-75, 3/28/77

5/27/77

STATE OF MONTANA
DEPARTMENT OF HIGHWAYS
LAND REQUIRED FOR RIGHT OF WAY
FLATHEAD COUNTY

SCALE 1"=50' MAP COMPLETED