

PLANS

NOT

TO

SCALE

FED. ROAD DIST. NO.	STATE	FED. AID PROJECT NUMBERS		STATE NO.	SHEET NO.	TOTAL SHEETS
		CONST. NO.	R/W NO.			
8	MONT.		S-407(1)	3407-01	1	5



STATE OF MONTANA

STATE HIGHWAY COMMISSION

RIGHT OF WAY PLAN OF

FEDERAL AID PROJECT NO. S-407(1) R/W
S-407() CONST.

ALBERTON-LOLO

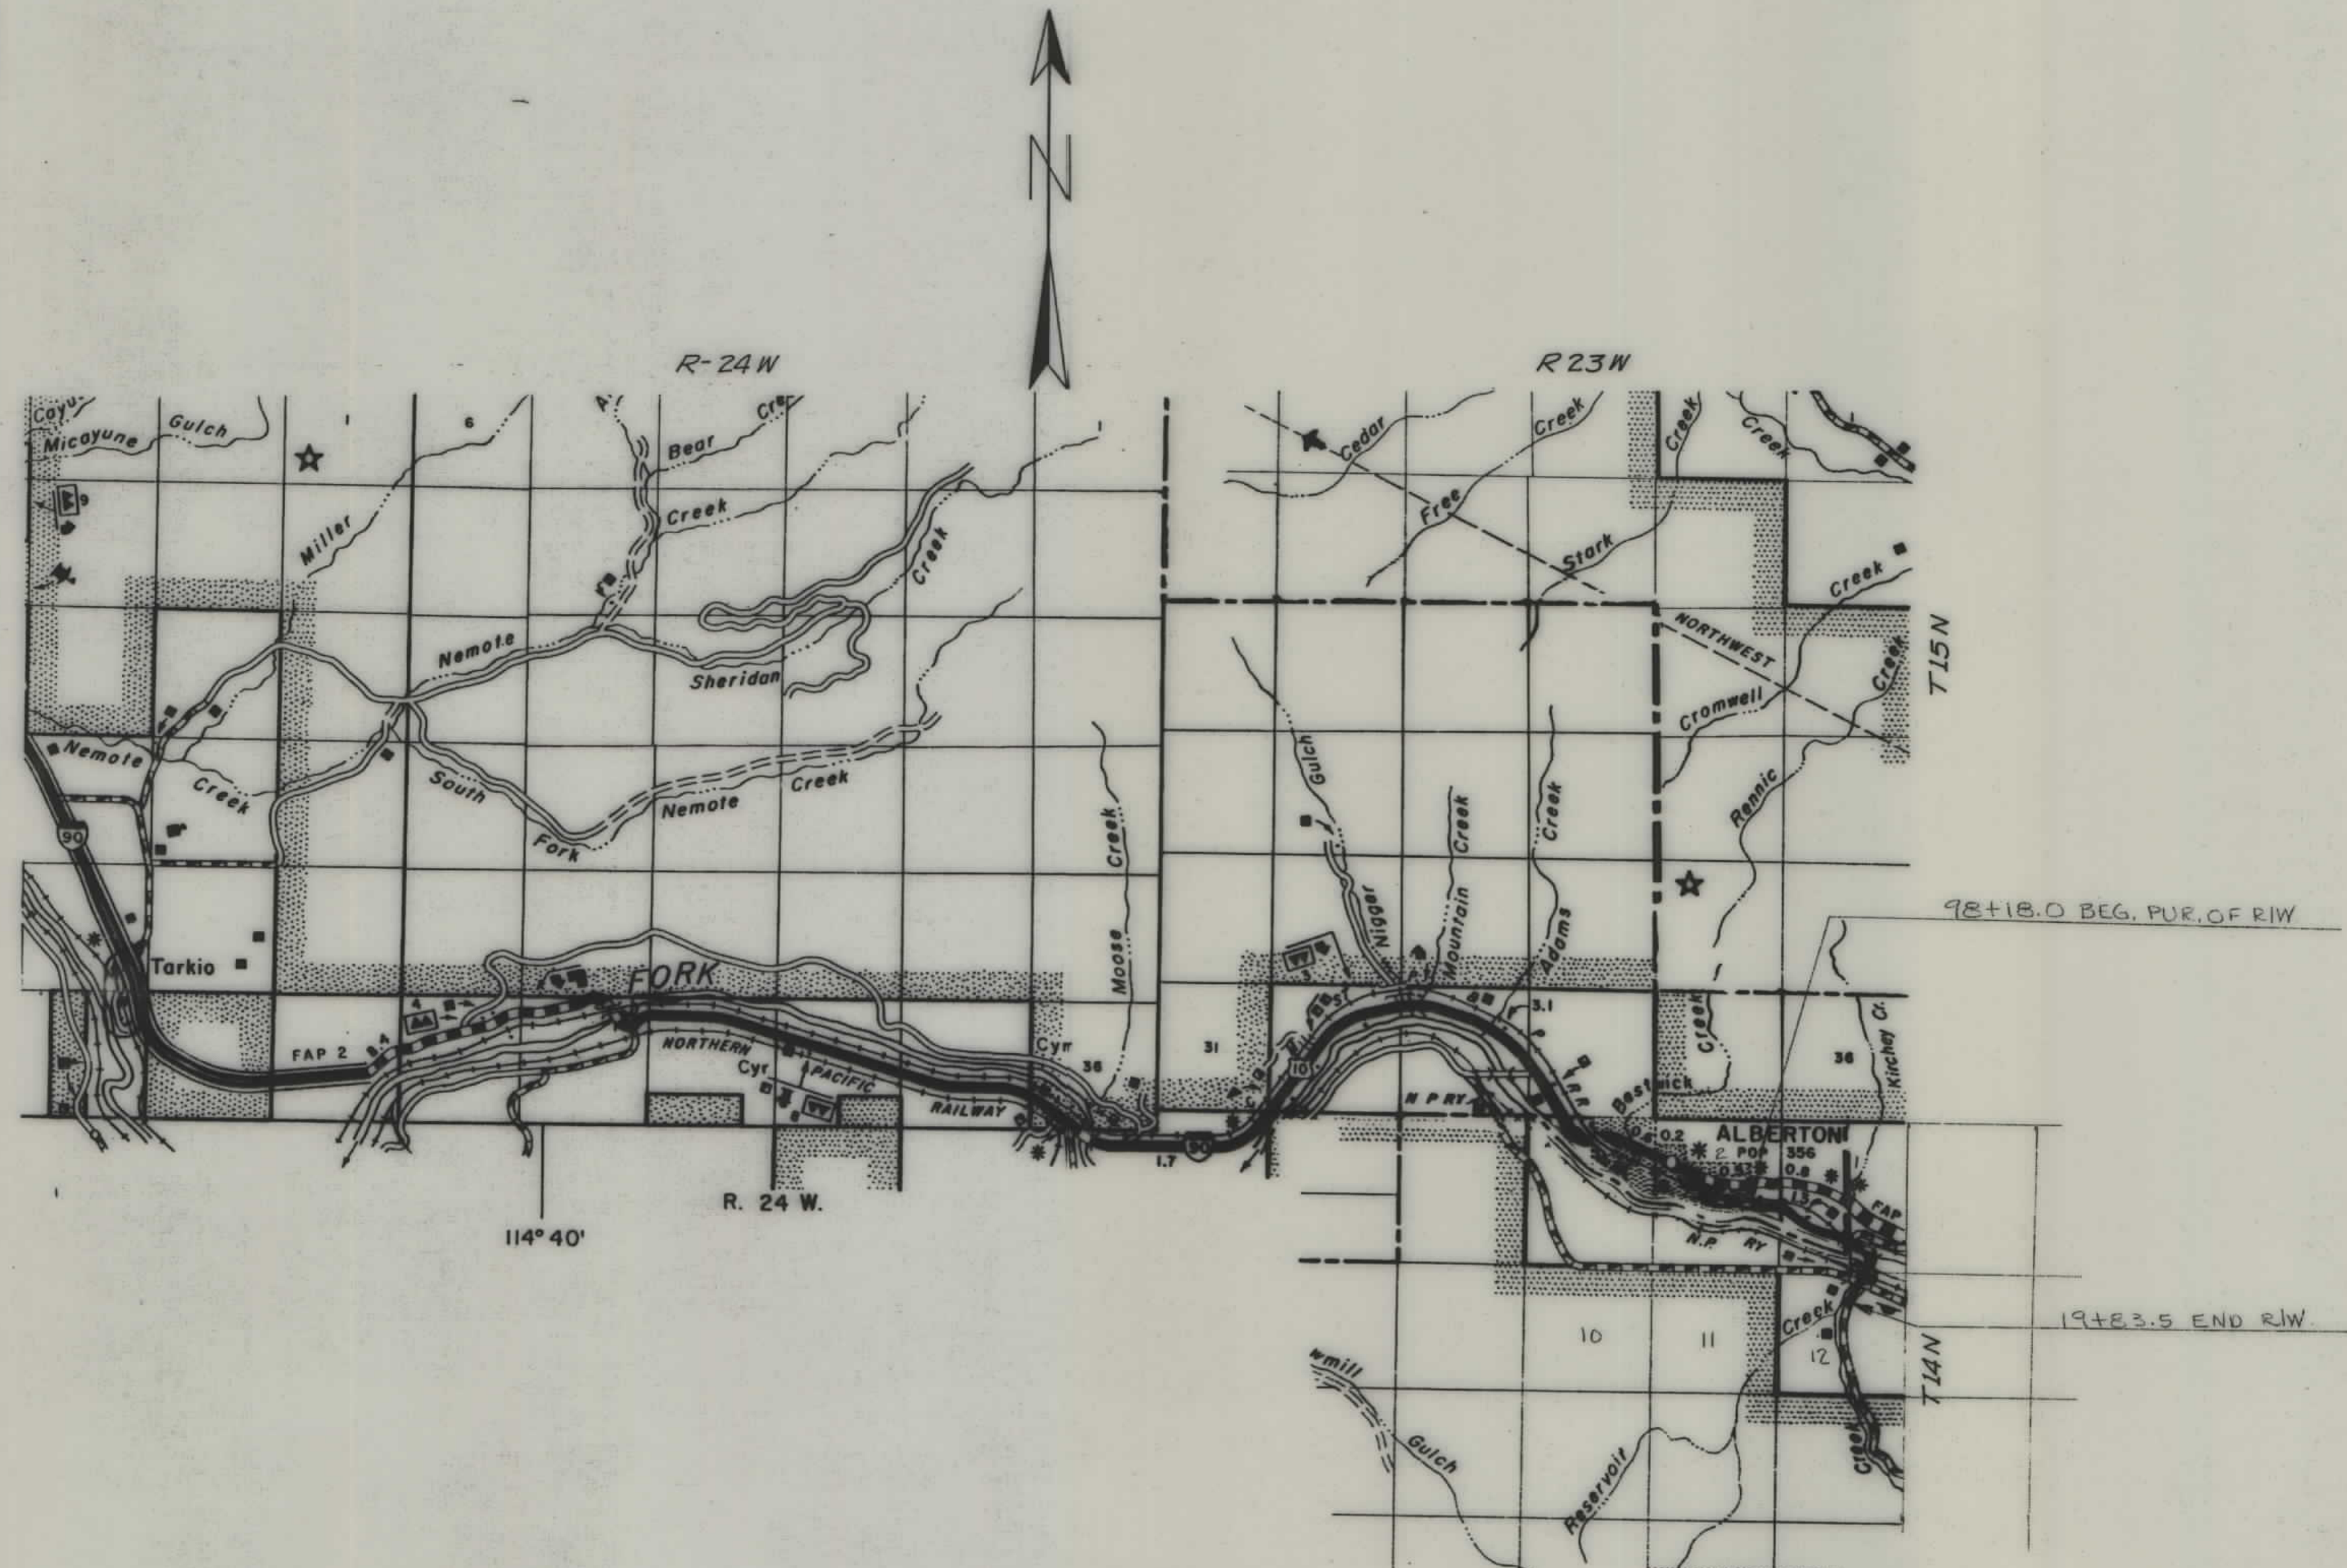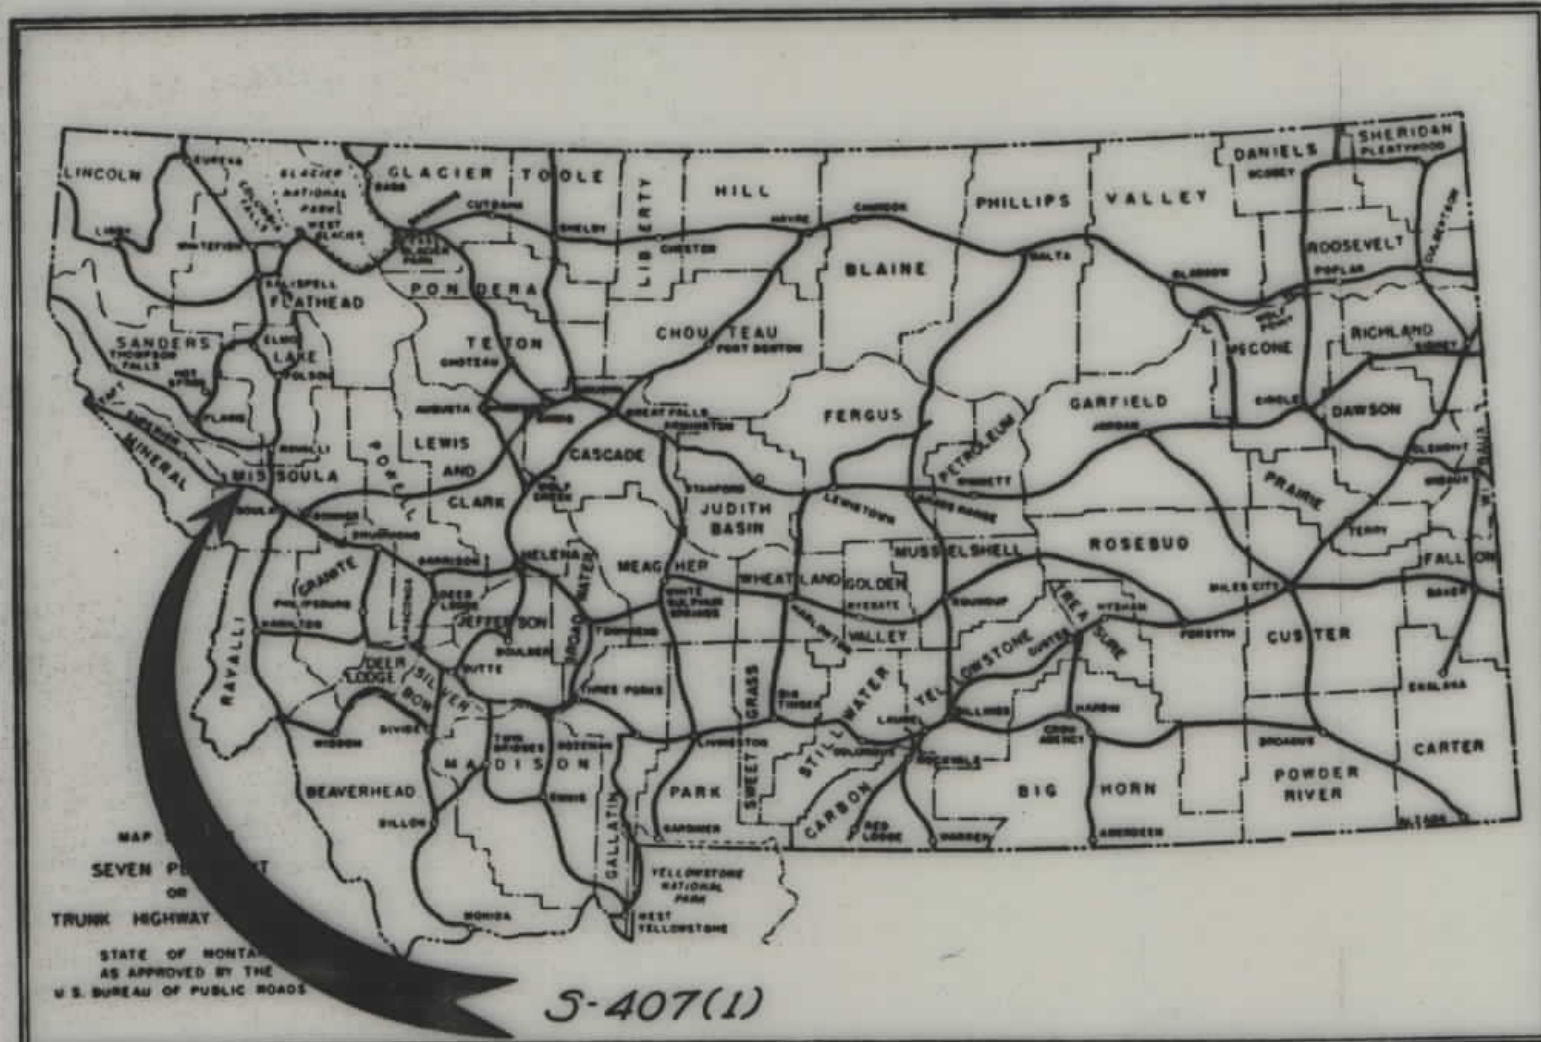


CONVENTIONAL SIGNS

STATE AND NATIONAL LINE.....	=====
COUNTY LINE.....	-----
CITY, VILLAGE OR BOROUGH LINE.....	-----
TOWNSHIP LINE.....	-----
SECTION LINE.....	-----
RESERVATION LINE.....	=====
FENCE LINE.....	-----
GUARD RAIL.....	-----
OWNERSHIP BOUNDARY.....	
RIGHT OF WAY LINE.....	=====
RIGHT OF WAY LINE FENCED.....	=====
TRAVELED WAY.....	=====
RAILROADS.....	=====
RETAINING WALLS.....	=====
BASE OR SURVEY LINE.....	=====
LEVEE.....	=====
CULVERTS IN PLACE (PLAN).....	=====
NEW CULVERTS (PLAN).....	=====
NEW CULVERTS (PROFILE).....	=====
TROLLEY POLE.....	=====
POWER POLE.....	=====
TELEPHONE OR TELEGRAPH POLE.....	=====
MARSH.....	=====
DITCH.....	=====
RIPRAP.....	=====
BRIDGE.....	=====
SECTION CORNER.....	FOUND UNFOUND
1/4 SECTION CORNER.....	FOUND UNFOUND
1/16 CORNER.....	FOUND UNFOUND
CENTER OF SECTION.....	FOUND UNFOUND
CONTROL OF ACCESS WITH FENCE.....	=====
CONTROL OF ACCESS WITHOUT FENCE.....	=====
PARCEL NUMBER.....	=====
CATTLE GUARD.....	=====
GATE IN FENCE.....	=====
CONSTRUCTION LIMITS.....	CUT FILL

OWNERSHIPS					
PARCEL	NAME	ADDRESS	TOTAL AREA	TAKING	LT-REMAINDER-RT.
2	JAMES F. BYWATER	ALBERTON	60.84 AC	1.40 AC	35.90 23.54
3	N.P.R.R.			0.23 AC	
4	MRS. C.R. RUNYON	ALBERTON, MONT.	149.05 AC	3.06 AC	145.99 AC

*NOTE: DEED INDICATES NET TAKE OF 1.91 AC. IN 1963.

FED. ROAD DIST. NO.	STATE	FED. AID PROJECT NUMBERS		STATE NO.	SHEET NO.	TOTAL SHEETS
		CONST. NO.	R/W NO.			
8	MONT.		S 407 (1)	3407-01	5	5

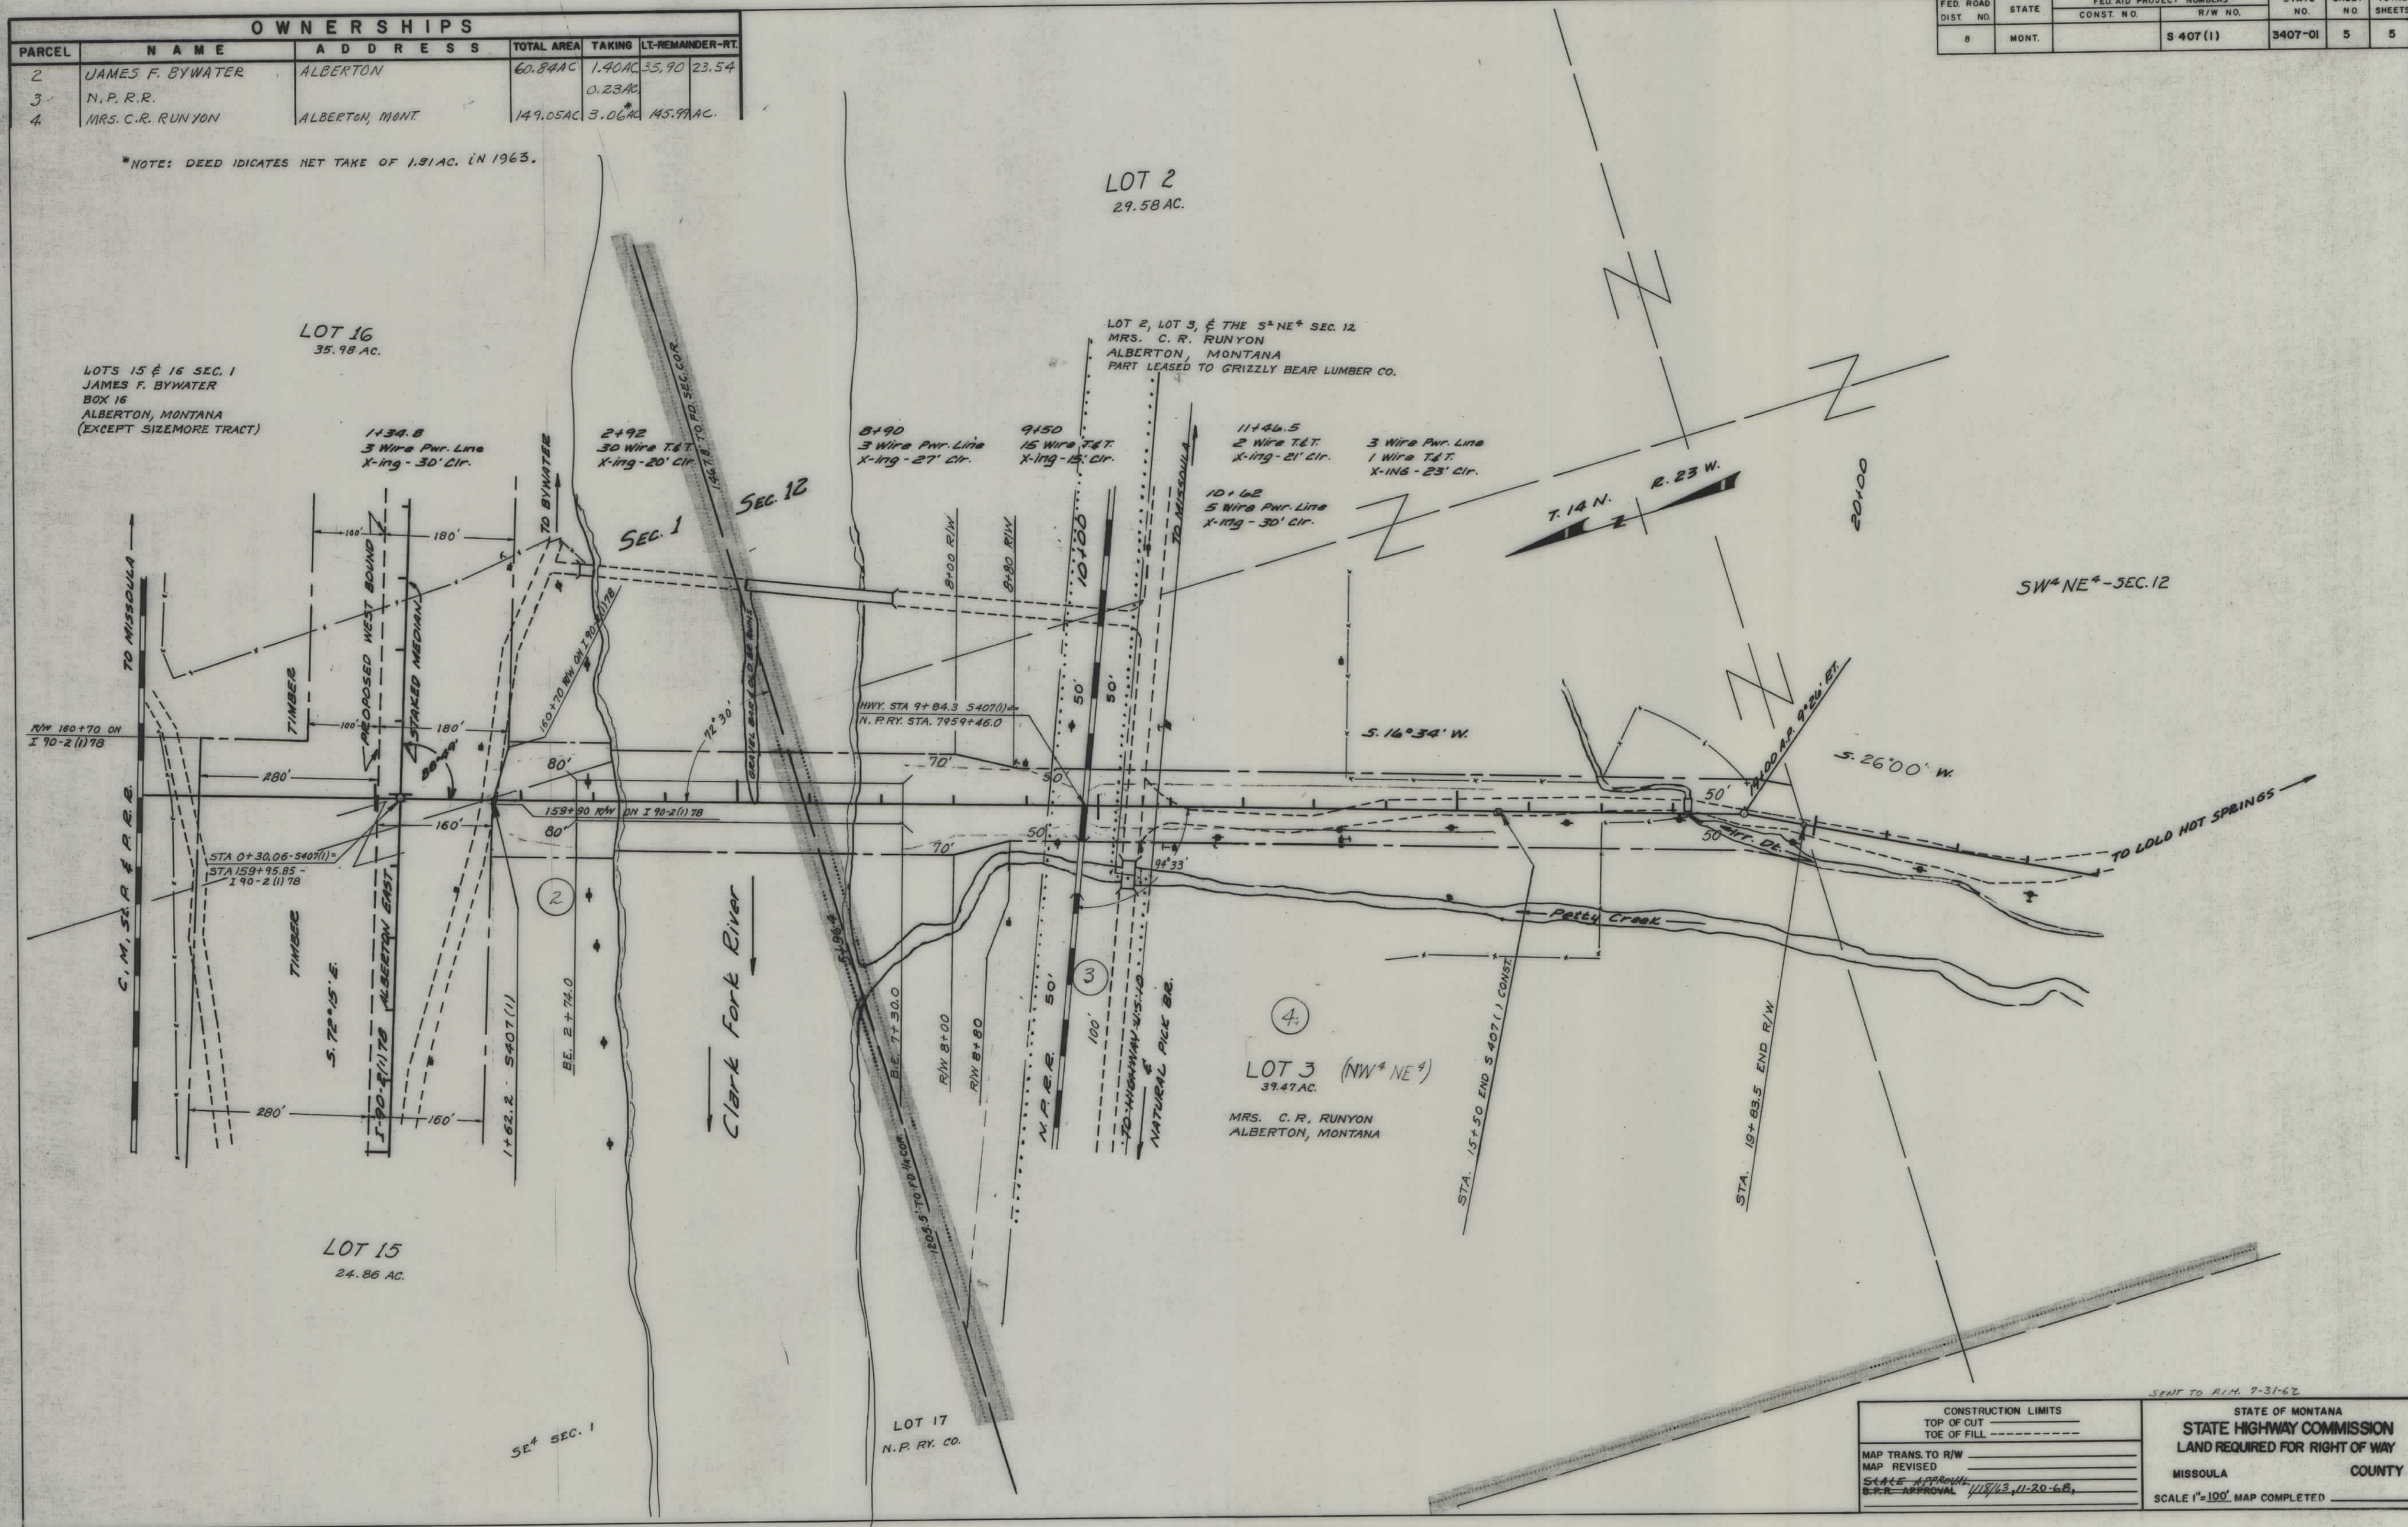

CONSTRUCTION LIMITS		STATE OF MONTANA	
TOP OF CUT		STATE HIGHWAY COMMISSION	
TOE OF FILL		LAND REQUIRED FOR RIGHT OF WAY	
MAP TRANS. TO R/W		MISSOULA COUNTY	
MAP REVISED		SCALE 1"=100' MAP COMPLETED	
STATE APPROVAL			
S.P.R. APPROVAL			

