


PLANS

NOT


TO

SCALE


FED. ROAD DIST. NO.	STATE OF	FED. AID PROJECT NUMBERS		STATE NO.	SHEET NO.	TOTAL SHEETS
		CONST NO.	R/W NO.			
8	MONTANA		S-410 (7)	3410-07	3	12

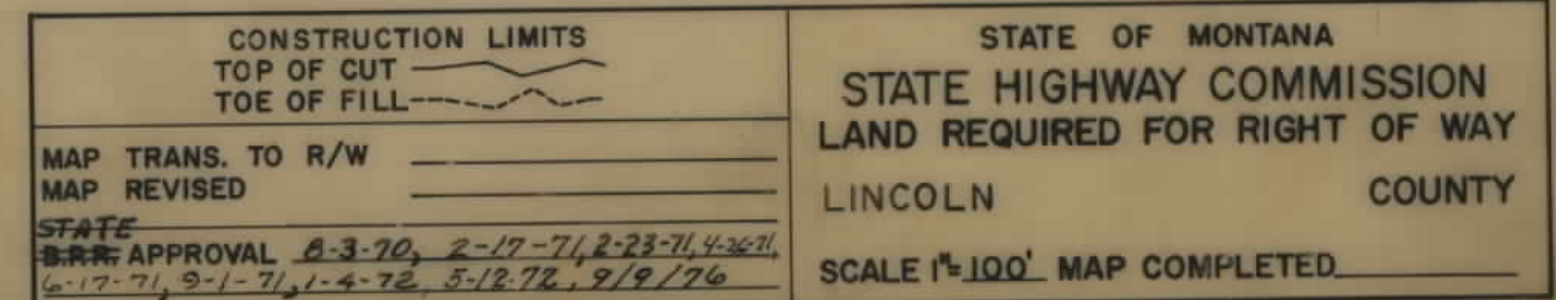

FED. ROAD DIST. NO.	STATE OF	FED. AID PROJECT NUMBERS		STATE	SHEET	TOTAL
		CONST NO.	R/W NO.	NO.	NO.	SHEETS
8	MONTANA		S-410 (7)	3410-07	4	12

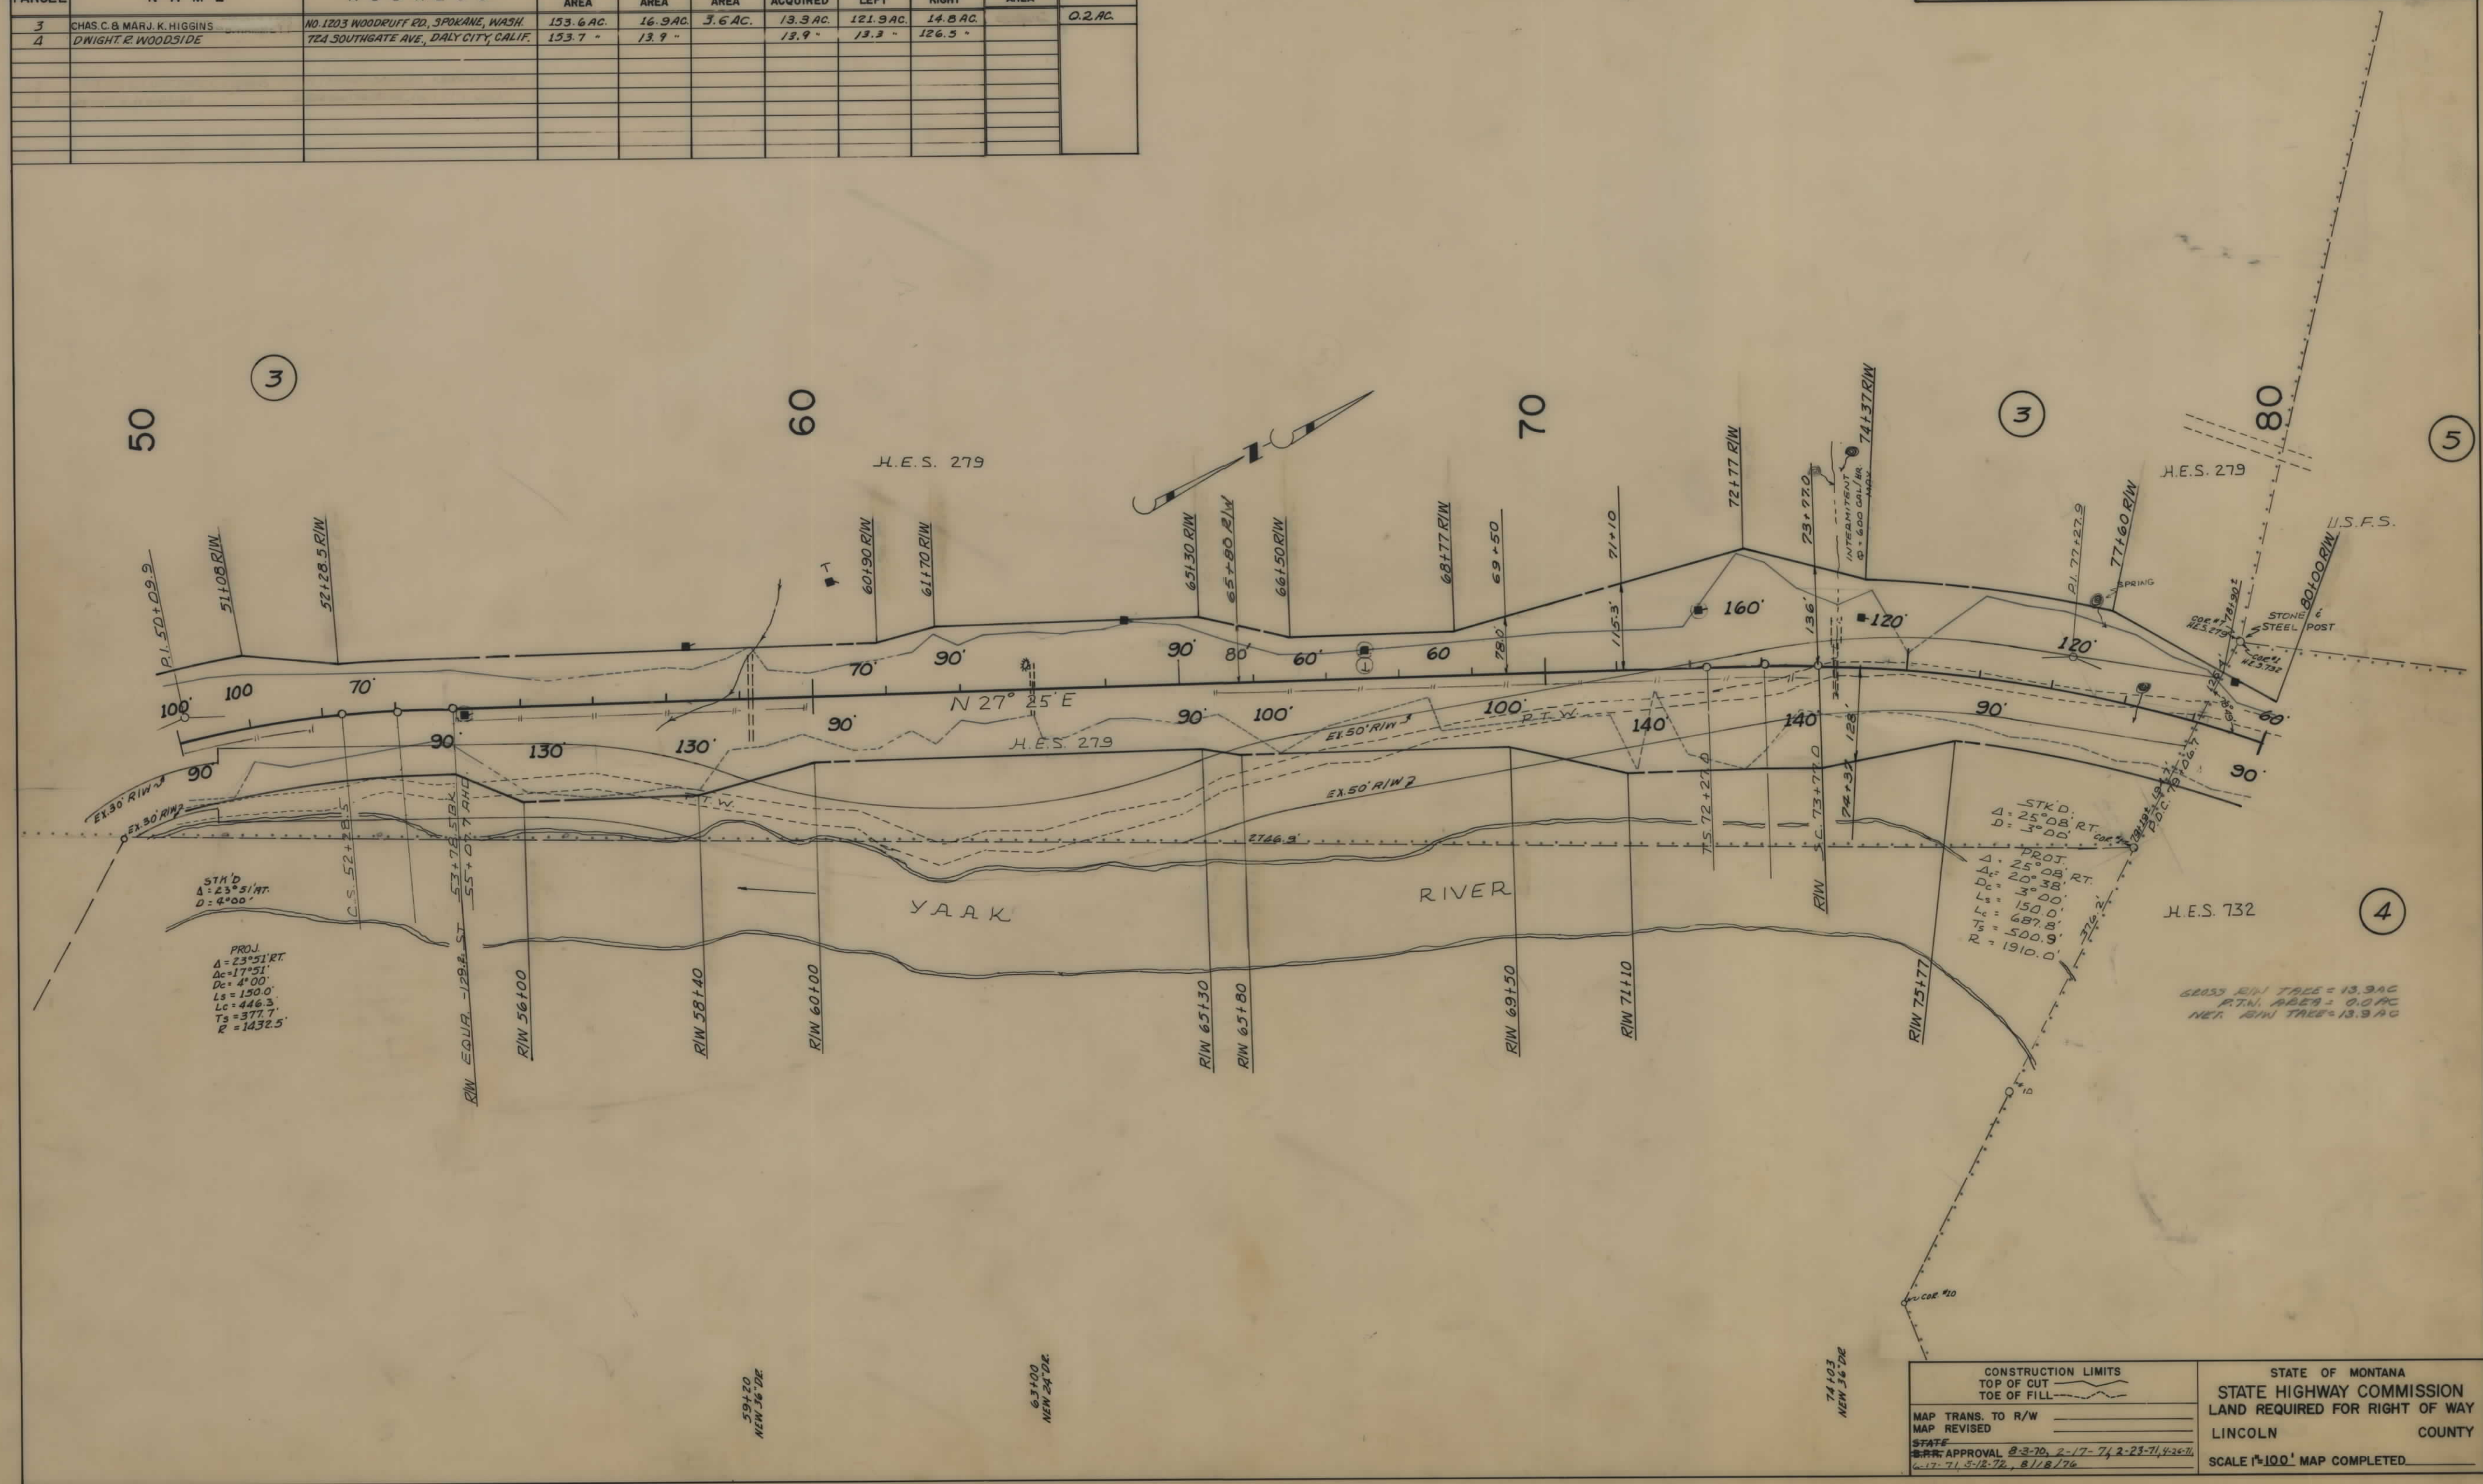


FED. ROAD DIST. NO.	STATE OF	FED. AID PROJECT NUMBERS		STATE	SHEET	TOTAL
		CONST NO.	R/W NO.	NO.	NO.	SHEETS
8	MONTANA		S-410(7)	3410-07	5	12

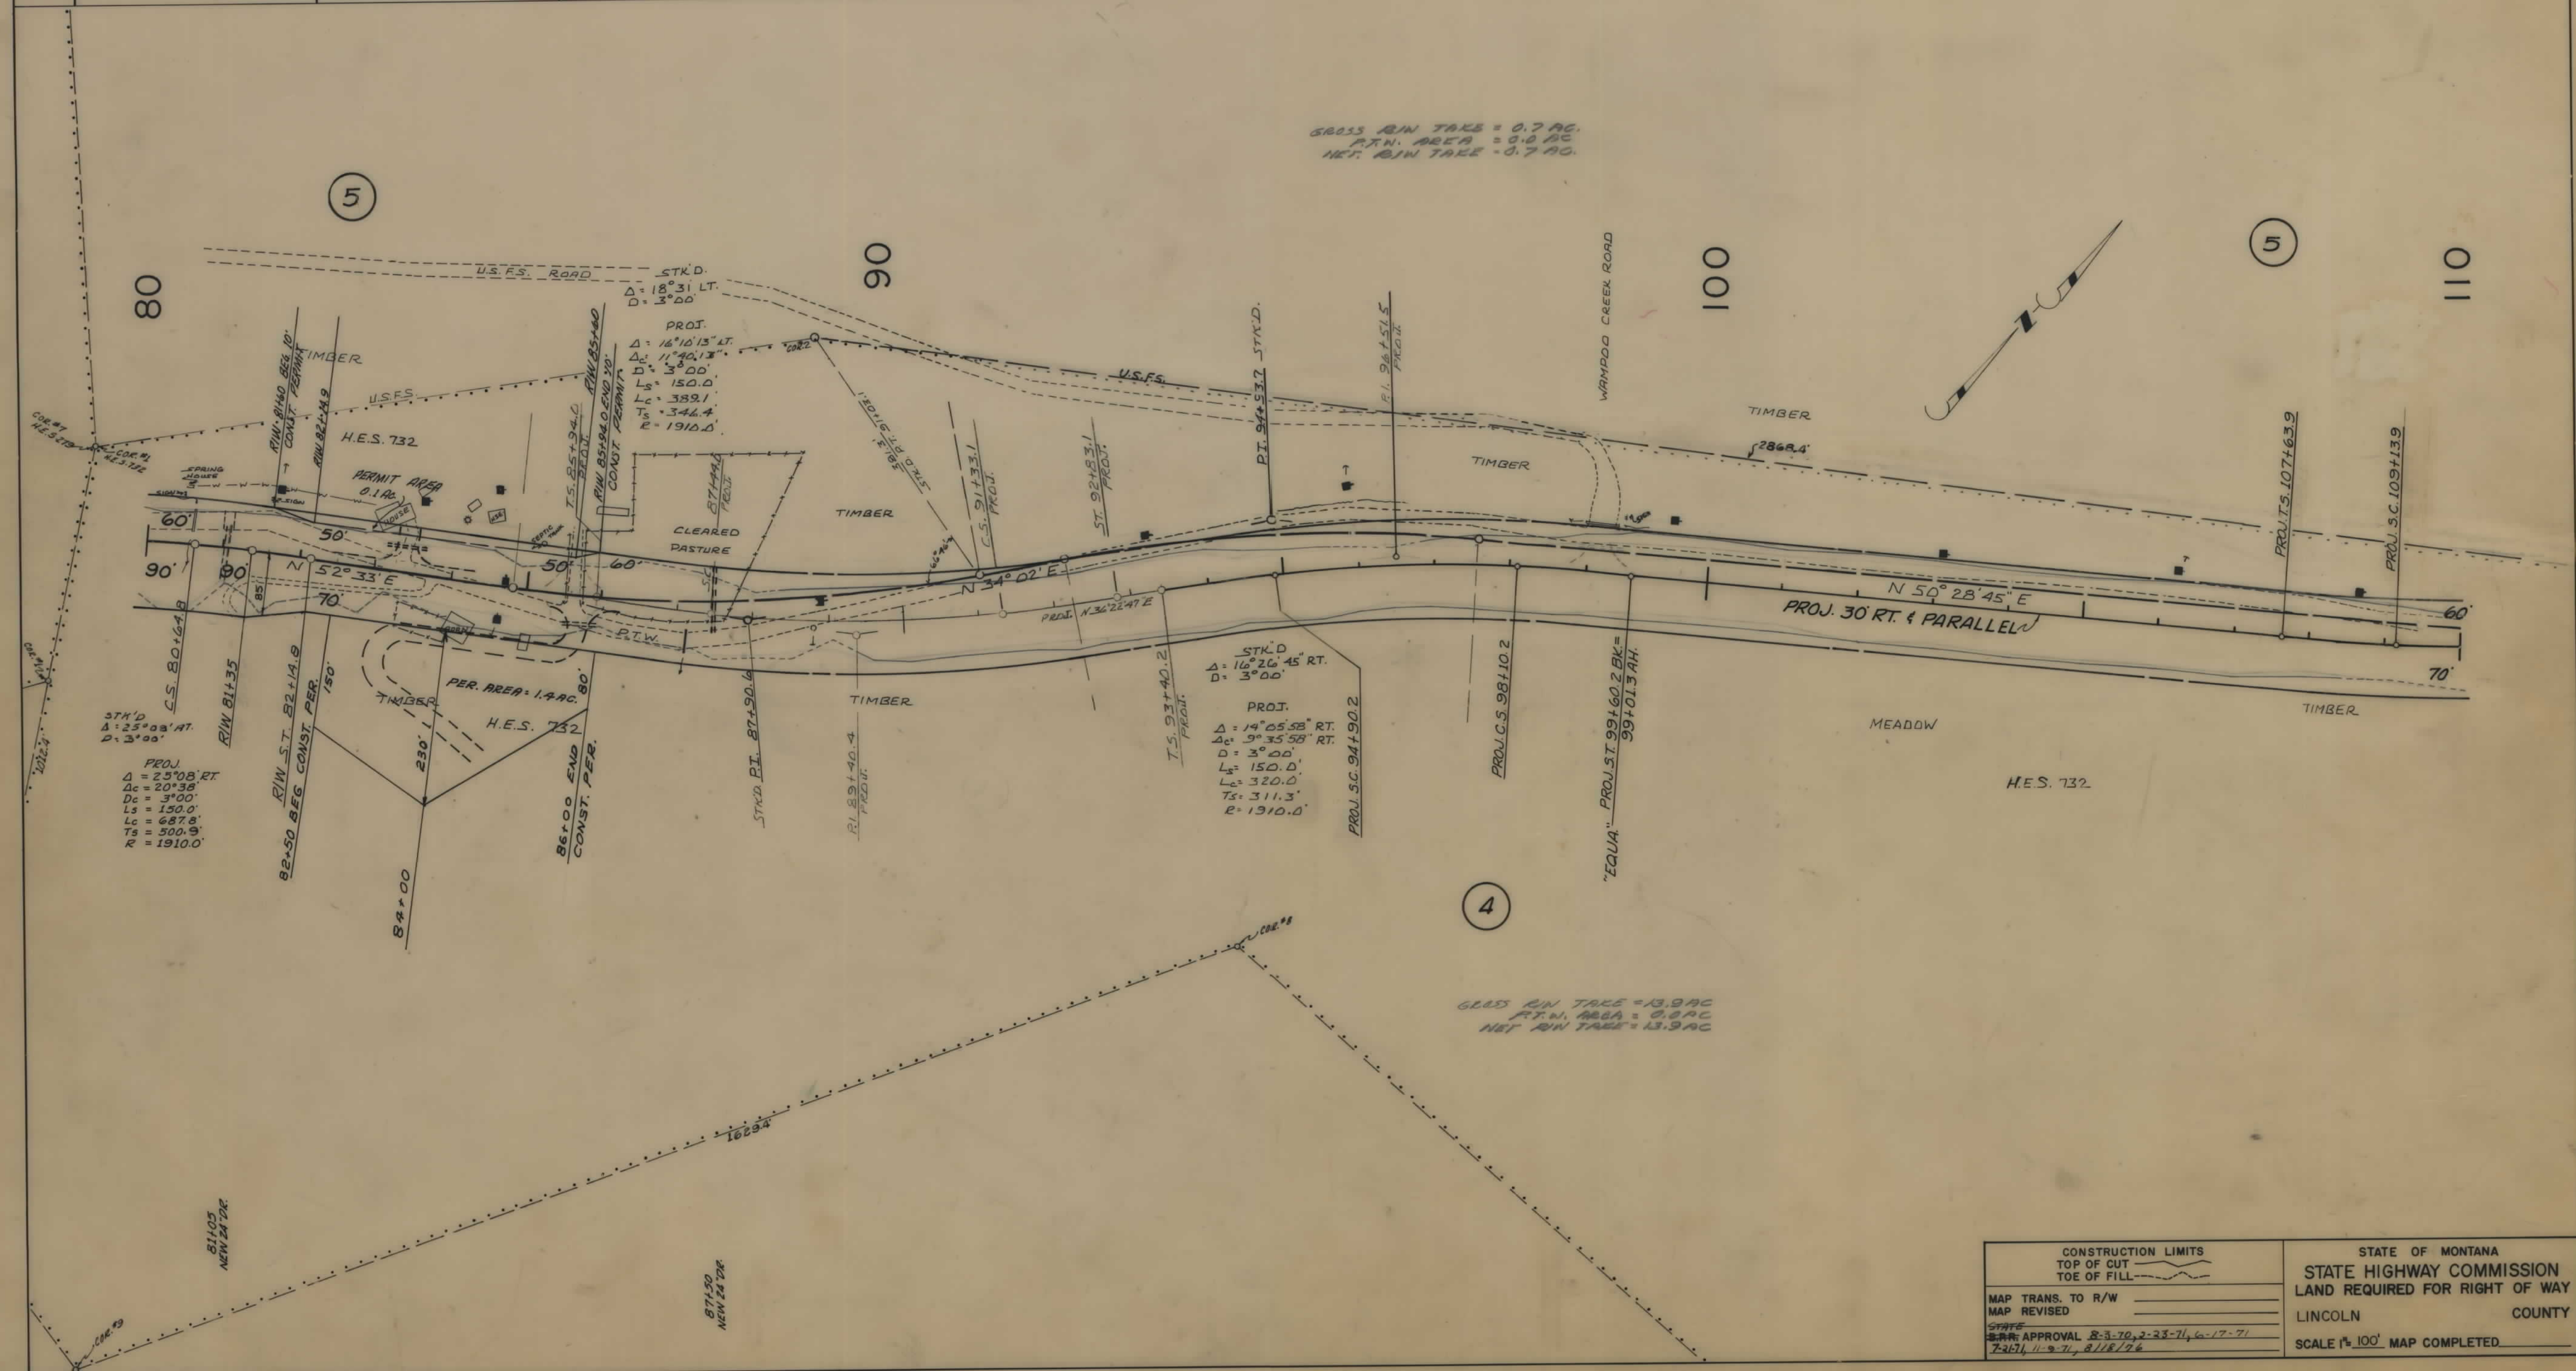


OWNERSHIPS									
PARCEL	NAME	ADDRESS	TOTAL AREA	GROSS R/W AREA	R.T.W. AREA	AREA TO BE ACQUIRED	REMAINDER LEFT	REMAINDER RIGHT	CONST. PERMIT AREA
4	DWIGHT R. WOODSIDE	724 SOUTHGATE AVE., DALY CITY, CALIF.	153.7 AC.	13.9 AC.		13.9 AC.	13.3 AC.	126.5 AC.	0.1 AC.
5	THE UNITED STATES GOVERNMENT			0.7 "		0.7 "			
6	BRUCE C. & ILAH L. LEIGHTY	TROY, MONT.		0.9 "		0.9 "			
7	BRUCE C. & ILAH L. LEIGHTY	" "		0.1 "		0.1 "			
8	FRANCES A. DECKER	LINCOLN, "	153.0 "	14.36 "	0.1 "	14.26 "	2.349 "	115.15 "	0.02 AC.
6 & 7	BRUCE C. & ILAH L. LEIGHTY	TROY, "	5.4 "	1.0 "		1.0 "	4.4 "		1.1 AC.
4A	H. & DONALD E. DYERHAM	TROY, MONT.							0.5 AC.
6A	BRUCE C. & ILAH L. LEIGHTY	TROY, MONT.							

FED. ROAD DIST. NO.	STATE OF	FED. AID PROJECT NUMBERS		STATE NO.	SHEET NO.	TOTAL SHEETS
		CONST. NO.	R/W NO.			
8	MONTANA		S-410(7)	3410-07	6	12

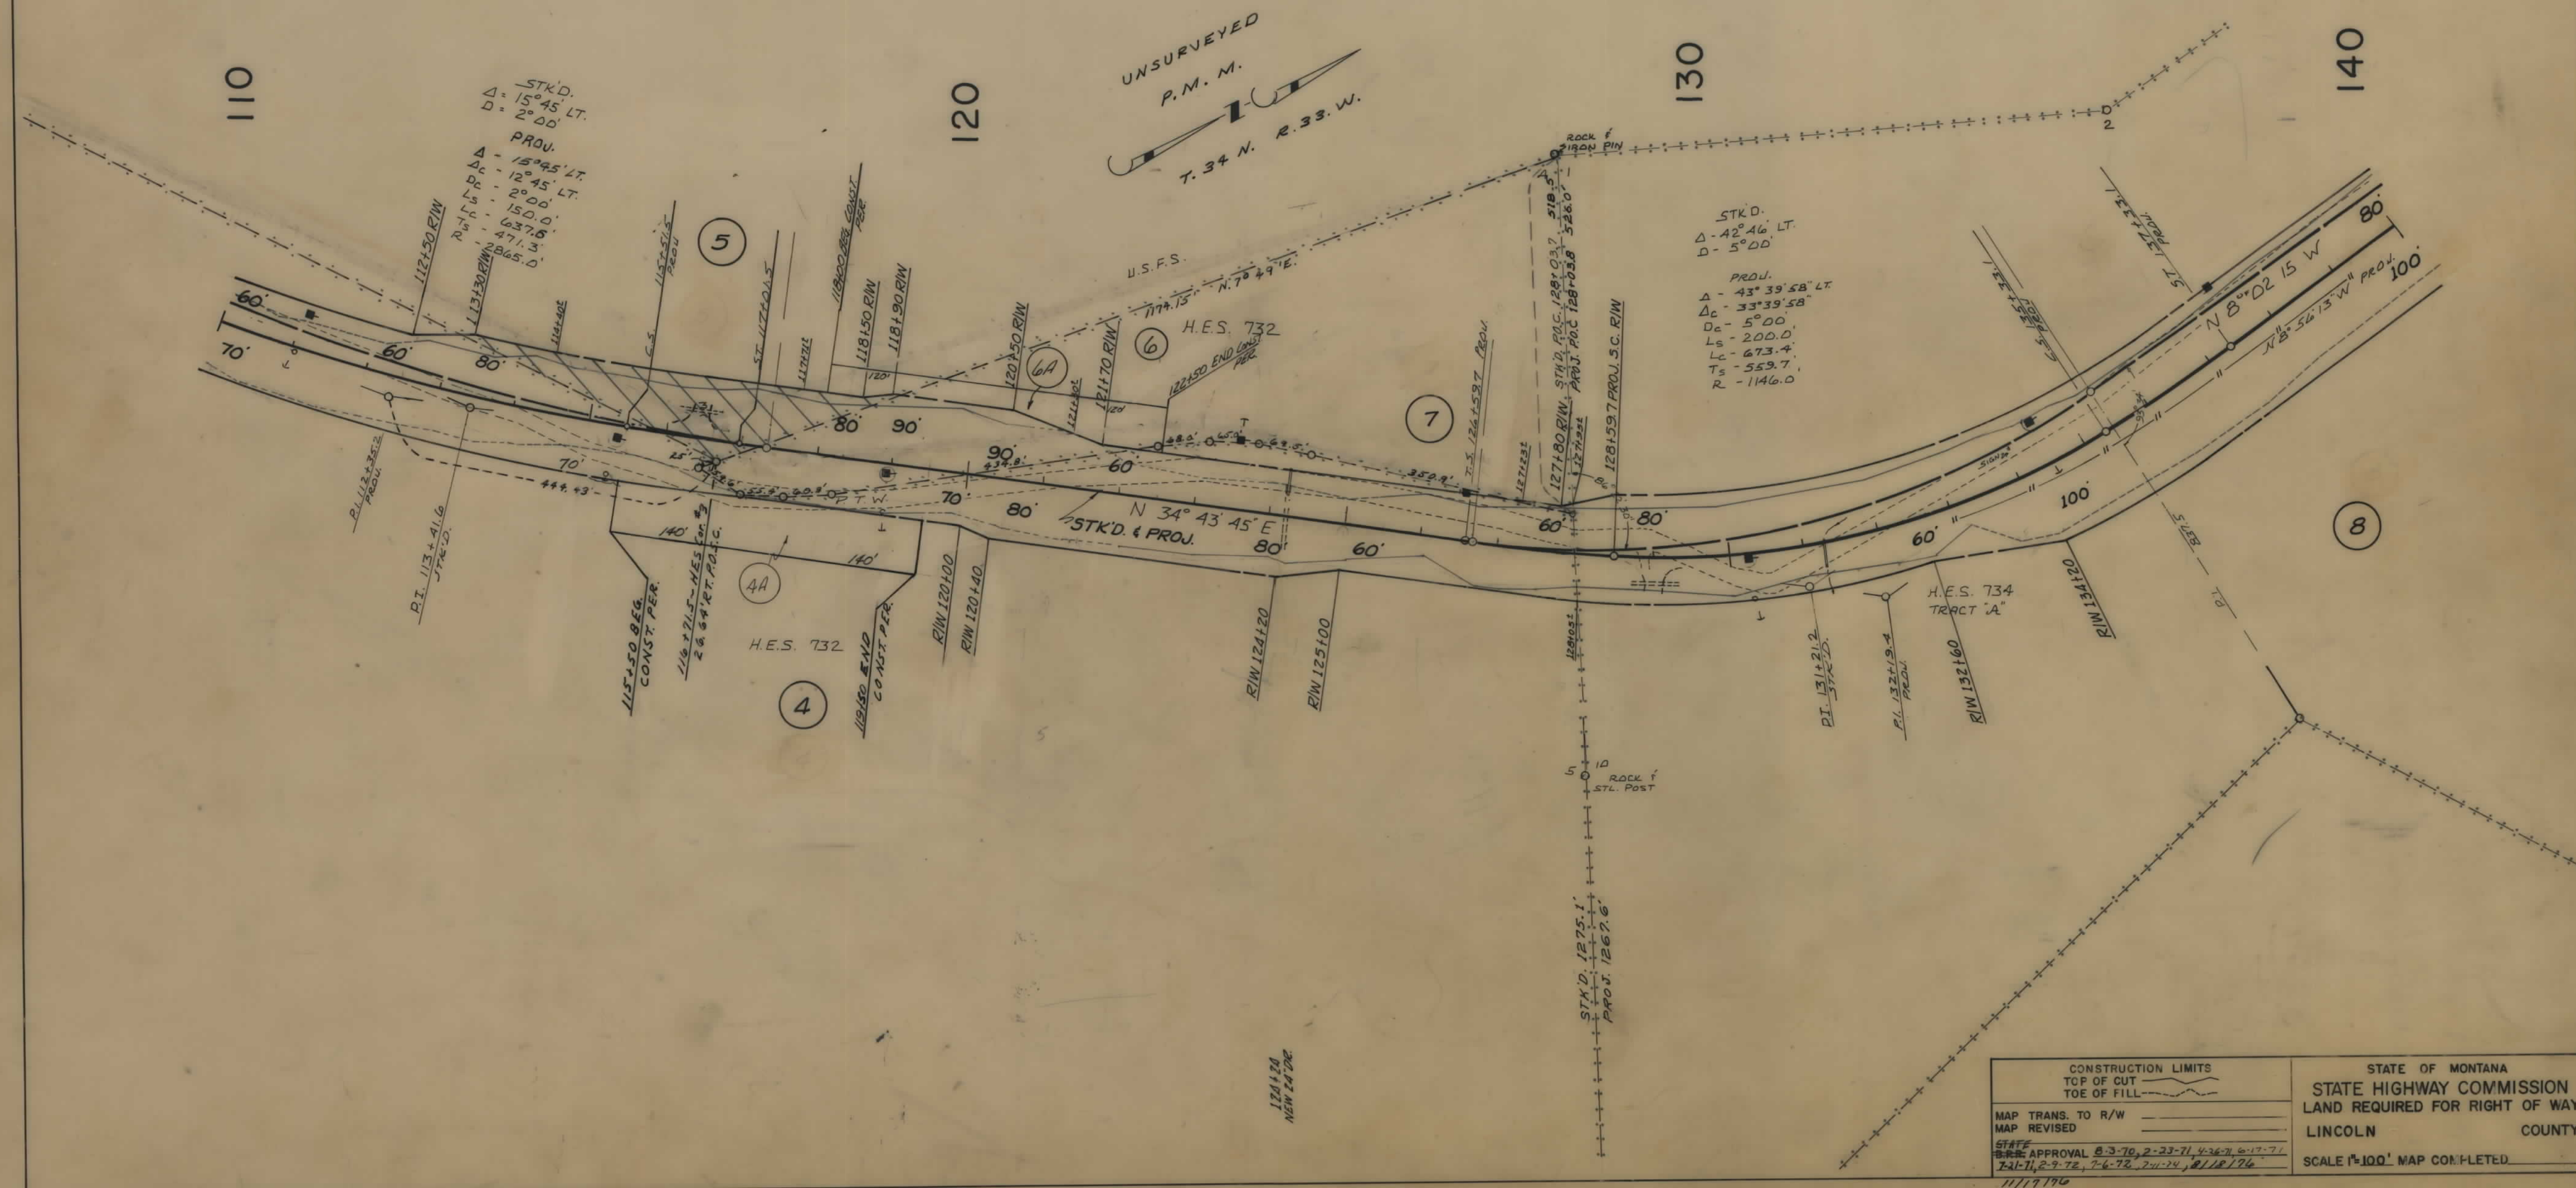

[illegible]

FED. ROAD DIST. NO.	STATE OF	FED. AID PROJECT NUMBERS		STATE	SHEET	TOTAL
		CONST NO.	R/W NO.	NO.	NO.	SHEETS
8	MONTANA		S-410 (7)	3410-07	8	12

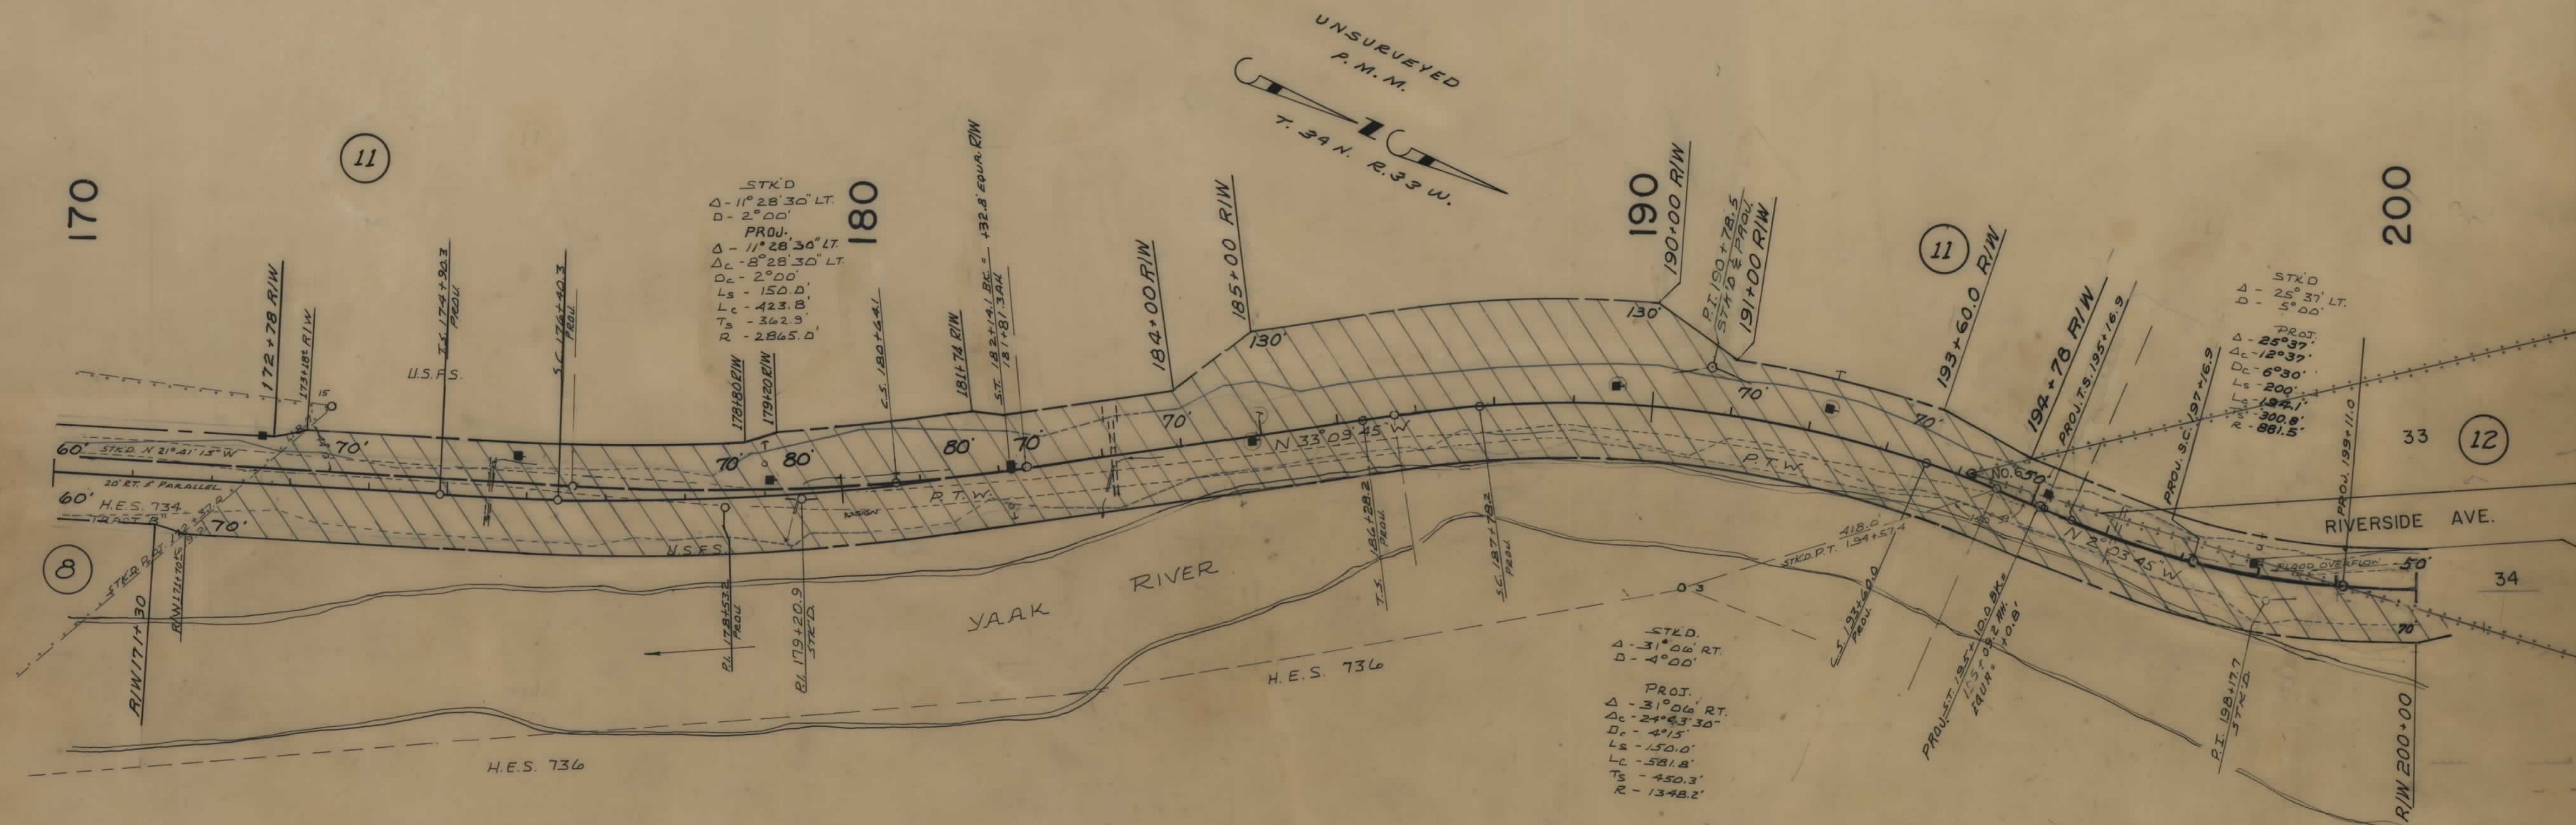

196410
014961

175+60
NEW 24" DR.

183+20
NEW 24"DR.

CONSTRUCTION LIMITS TOP OF CUT _____ TOE OF FILL _____ MAP TRANS. TO R/W _____ MAP REVISED _____ <i>STATE</i> <u>ENGINEER</u> <u>APPROVAL</u> <u>03-70</u>, <u>2-17</u>, <u>7-12-23-71</u>, <u>4-26-71</u> <u>1-17-71</u>, <u>12-10-71</u>, <u>4-1-72</u>, <u>2-9-72</u>, <u>4-18-72</u>, <u>2-11-74</u>	STATE OF MONTANA STATE HIGHWAY COMMISSION LAND REQUIRED FOR RIGHT OF WAY LINCOLN COUNTY SCALE 1"=100' MAP COMPLETED _____
---	---

