


PLANS

NOT

TO

SCALE

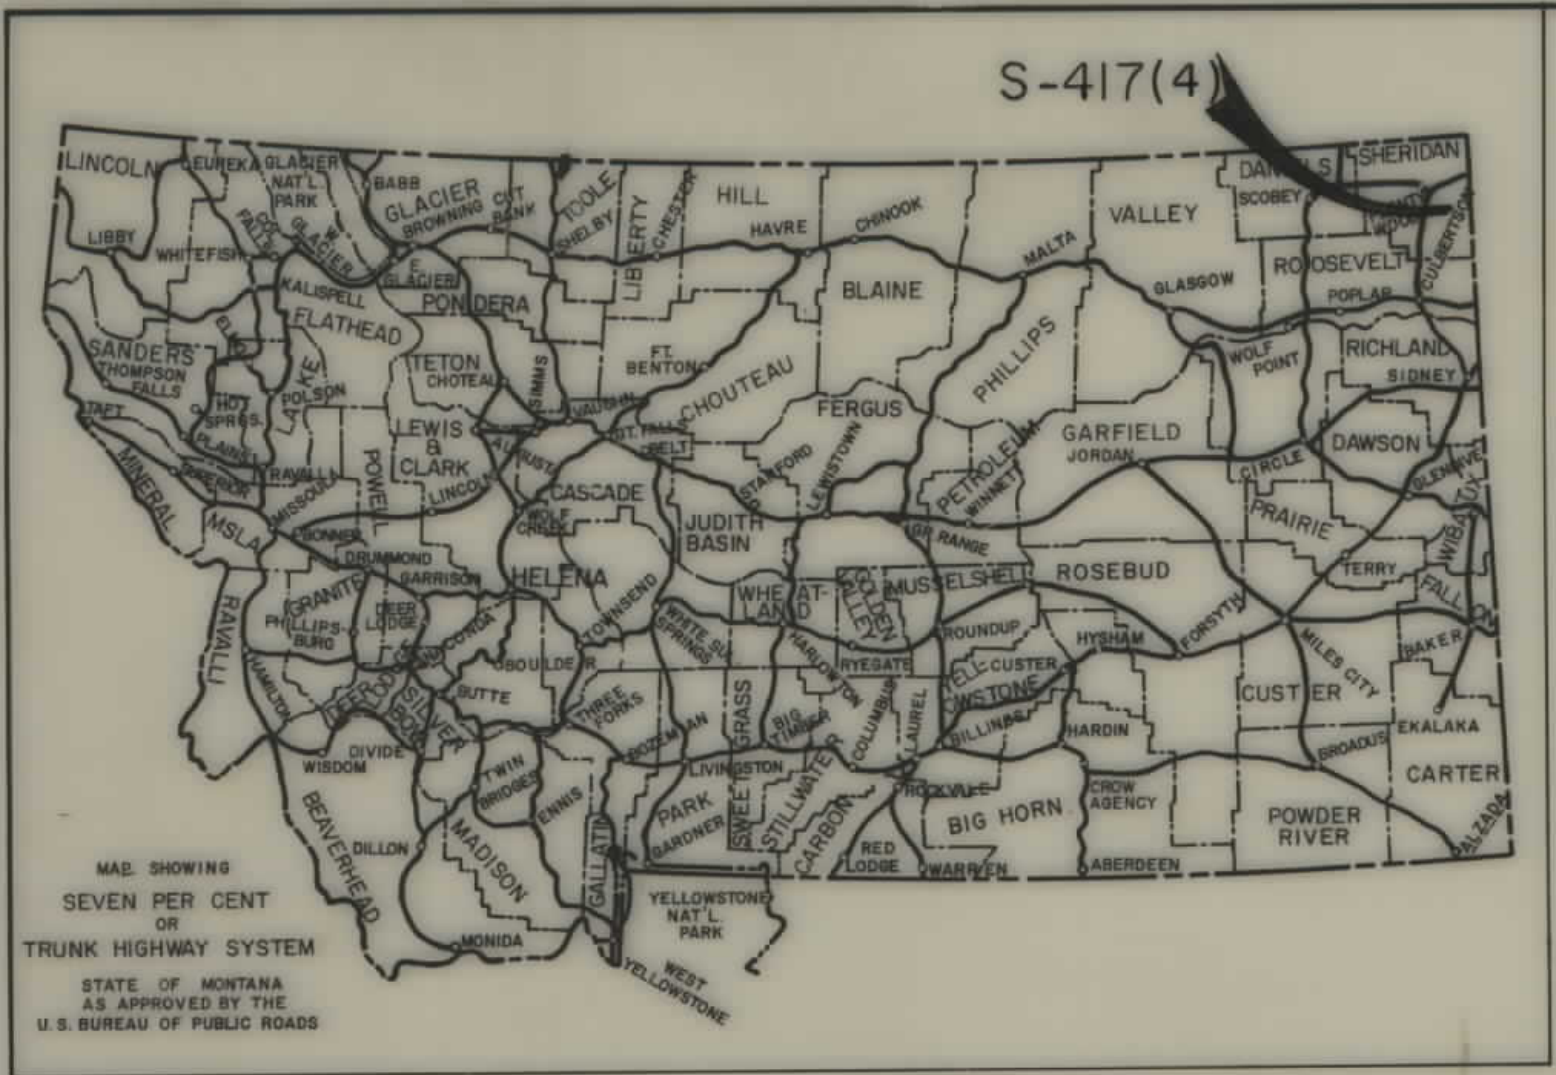

FED. ROAD DIST. NO.	STATE OF MONTANA	FED. AID PROJECT NUMBERS		STATE NO.	SHEET NO.	TOTAL SHEETS
		CONST. NO.	R/W NO.			
8	MONTANA		S-417 (4)	3417-04	1	6

STATE OF MONTANA
STATE HIGHWAY COMMISSION
RIGHT OF WAY PLAN OF
FEDERAL AID PROJECT NO. S-417(4) R/W
S-417() CONST.
ANTELOPE - COALRIDGE

SECOND SECTION
ANTELOPE - COALRIDGE


INDEX		
PARCEL NO.	OWNERSHIPS	SHEET NO.
19	PETER L. FLORIN	2
20	CLEMENT W. & ARNOLD W. LILJA	2-3
21	ALMA LINDQUIST & P. A. & F. LINDQUIST	2-3
22	MELVIN JORGENSEN	3
24	STATE OF MONTANA	3-4
25	ANNE CHRISTENSEN	4
23	ALVIN CHRISTENSEN	3-4-5
26	THUESEN FARMS, INC.	5
27	RACHEL A. BOLLES	5
28	MARTIN L. & GILBERT L. SORENSEN	5-6
29	ROBERT L. SPOKLIE	5-6
37	SHERIDAN ELECTRIC CO-OP INC.	6
3	H. ELMER NIELSEN	6

CONVENTIONAL SIGNS

RIGHT OF WAY LINE
CENTERLINE (C) OR PROJECTED LINE
STK'D. CENTERLINE
PARCEL NUMBER
OWNERSHIP BOUNDARY
R/W USE EXISTING R/W LT. OR RT.
PRESENT TRAVELED WAY (P.T.W.)
R/W LINE FENCED
RAILROAD R/W
CONSTRUCTION LIMITS CUT FILL
FENCE LINE
CONTROL OF ACCESS WITH FENCE
CONTROL OF ACCESS WITHOUT FENCE
GATE IN FENCE
CATTLE GUARD=24'
STATE & NATIONAL BORDER LINES
CITY OR TOWN LIMITS LINE
COUNTY LINE
RESERVATION LINE
TOWNSHIP & SECTION LINE
1/2 SECTION LINE
1/4 SECTION LINE
SECTION CORNER
1/4 SECTION COR.
1/16 SECTION COR.
CENTER OF SECTION
TELEPHONE OR TELEGRAPH POLES IN PLACE
POWER POLES IN PLACE
TEL. OR TEL. OR POWER POLES TO BE MOVED
NEW PIPES
OLD PIPES IN PLACE
OUTLET DITCH
INLET DITCH
DITCHES
CHANNEL CHANGES
BRIDGE
RAILROADS



5.001 MILES

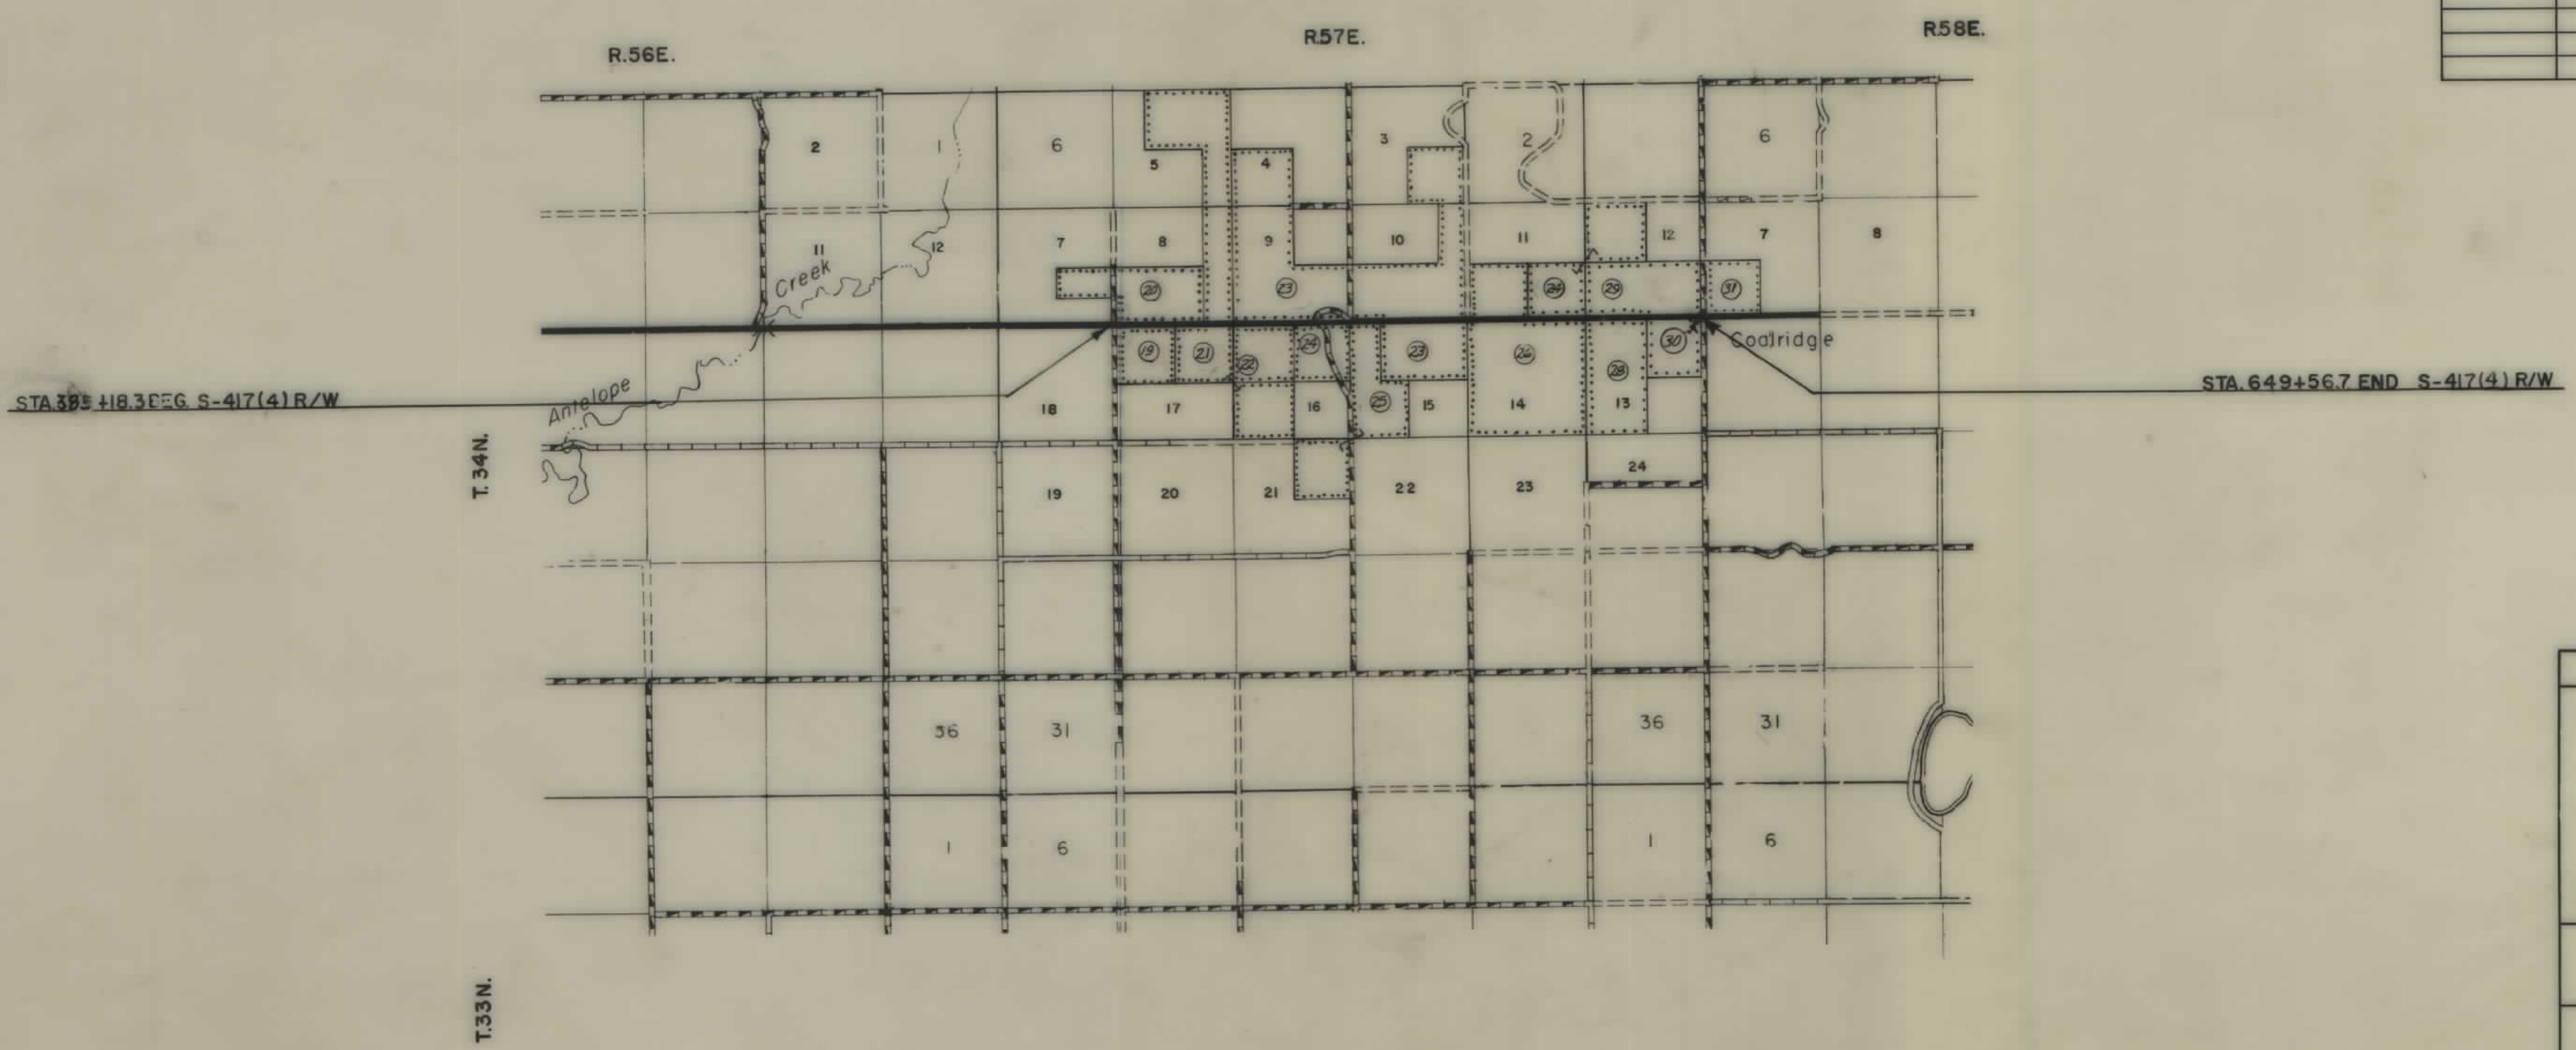


STATE HIGHWAY COMMISSION OF MONTANA	
APPROVED:	
_____ 19 ____	
STATE HIGHWAY ENGINEER	
U.S. DEPARTMENT OF TRANSPORTATION FEDERAL HIGHWAY ADMINISTRATION BUREAU OF PUBLIC ROADS	
APPROVED:	DATE
_____	_____
DIVISION ENGINEER	

State 2-7-61


OWNERSHIPS									
PARCEL	N A M E	A D D R E S S	TOTAL AREA	GROSS R/W AREA	P. T. W. AREA	AREA TO BE ACQUIRED	REMAINDER		CONST. PERMIT AREA
							LEFT	RIGHT	
20	CLEMENT W. BARNOLD W. LILJA	ANTELOPE, MONTANA	320.0	6.0	3.4	2.6		314.0	
21	ALMA LINDQUIST & ABYE LINDQUIST	ANTELOPE, MONTANA	800.1	6.7	2.7	4.0	479.2	314.2	0.9
22	MELVIN JORGENSEN	DAGMAR, MONTANA	160.0	6.1	1.8	4.3		153.9	0.3
24	STATE OF MONTANA		160.0	7.0	0.8	6.2		153.0	
23	ALVIN CHRISTENSEN	ANTELOPE, MONTANA	1400.0	25.8	11.4	14.4	1144.5	229.7	

FED. ROAD DIST. NO.	STATE OF	FED. AID PROJECT NUMBERS		STATE NO.	SHEET NO.	TOTAL SHEETS
8	MONTANA	CONST. NO.	R/W NO.			
			S-417 (4)	3417-04	3	6

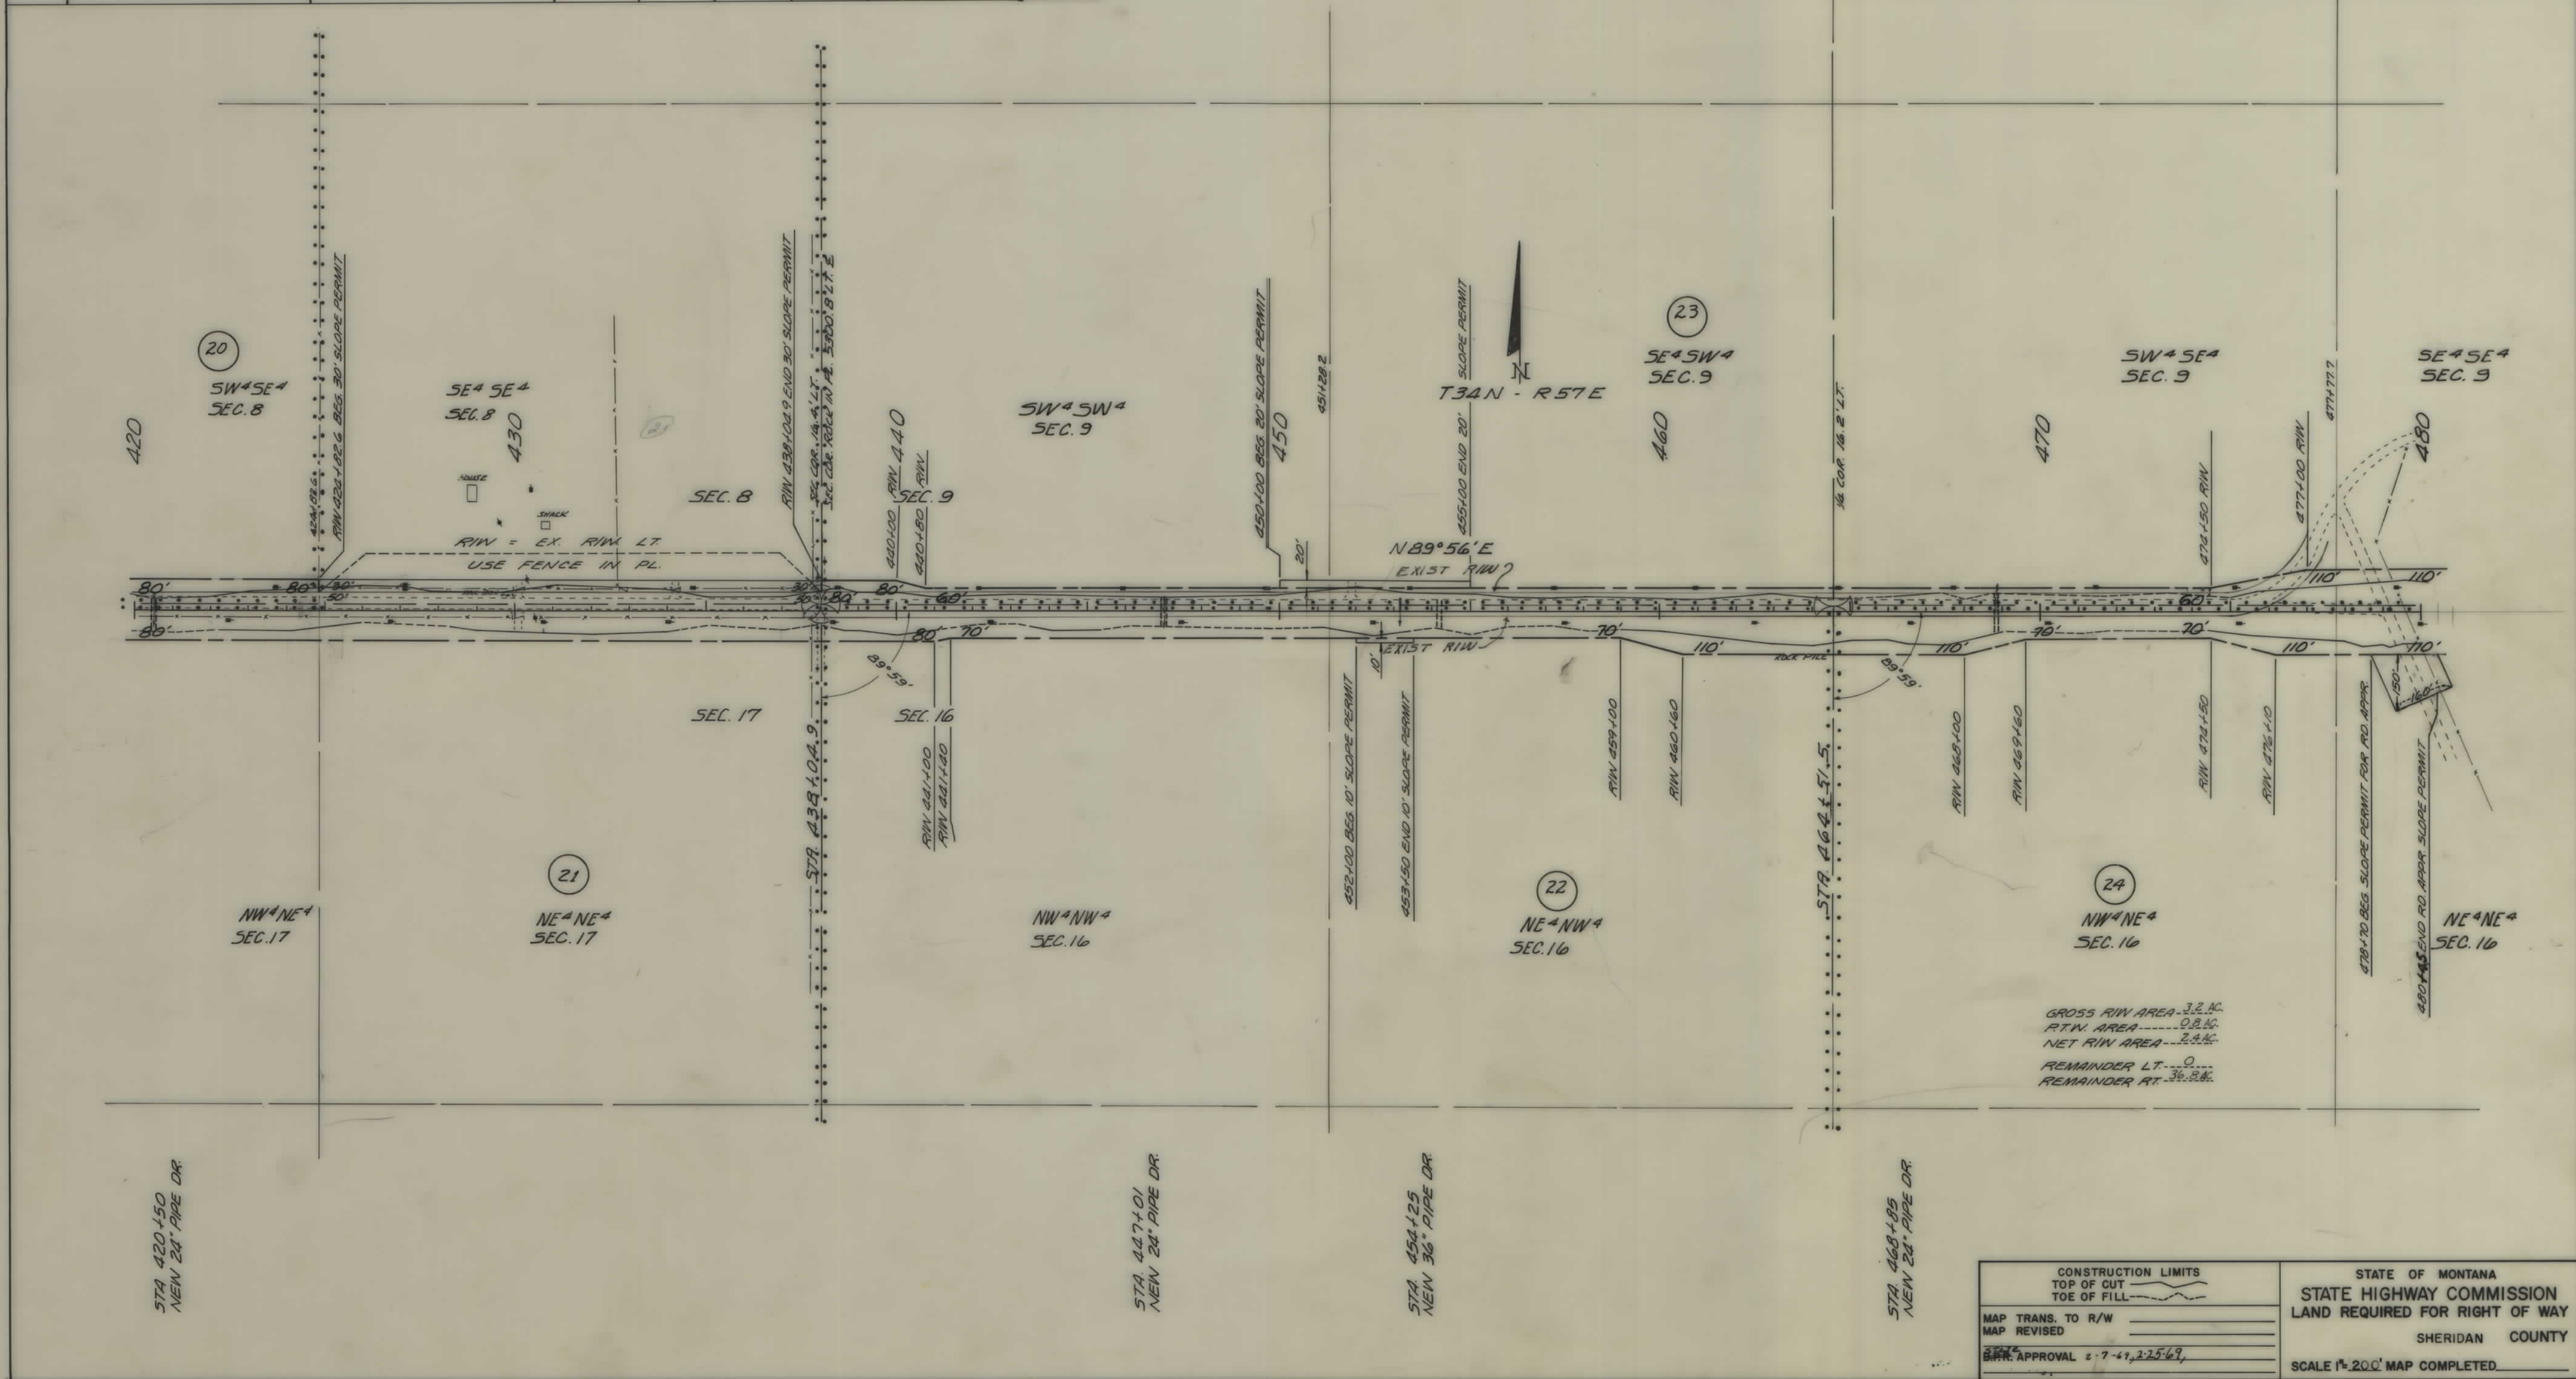

OWNERSHIPS									
PARCEL	NAME	ADDRESS	TOTAL AREA	GROSS R/W AREA	P.T.W. AREA	AREA TO BE ACQUIRED	REMAINDER		CONST. PERMIT AREA
							LEFT	RIGHT	
26	THUSEN FARMS, INC.	DAGMAR, MONTANA	800.0	15.7	5.5	10.2	156.0	628.3	1.10
27	RACHEL A. BOLLES	WESTBY, MONTANA	320.0	3.8	1.8	2.0	316.2		0.11
28	MARTIN L. & GILBERT L. SORESENSEN	DAGMAR, MONTANA	320.0	7.1	1.8	5.3		312.9	
29	ROBERT L. SPOKLIE	ANTELOPE, MONTANA	475.63	14.8	5.4	9.4	310.15	150.68	
23	ALVIN CHRISTENSEN	ANTELOPE, MONTANA	1400.0	25.8	11.4	14.4	1144.5	229.7	1.23

FED. ROAD DIST. NO.	STATE OF MONTANA	FED. AID PROJECT NUMBERS		STATE NO.	SHEET NO.	TOTAL SHEETS
		CONST. NO.	R/W NO.			
8	MONTANA		S-417(4)	3417-04	5	6

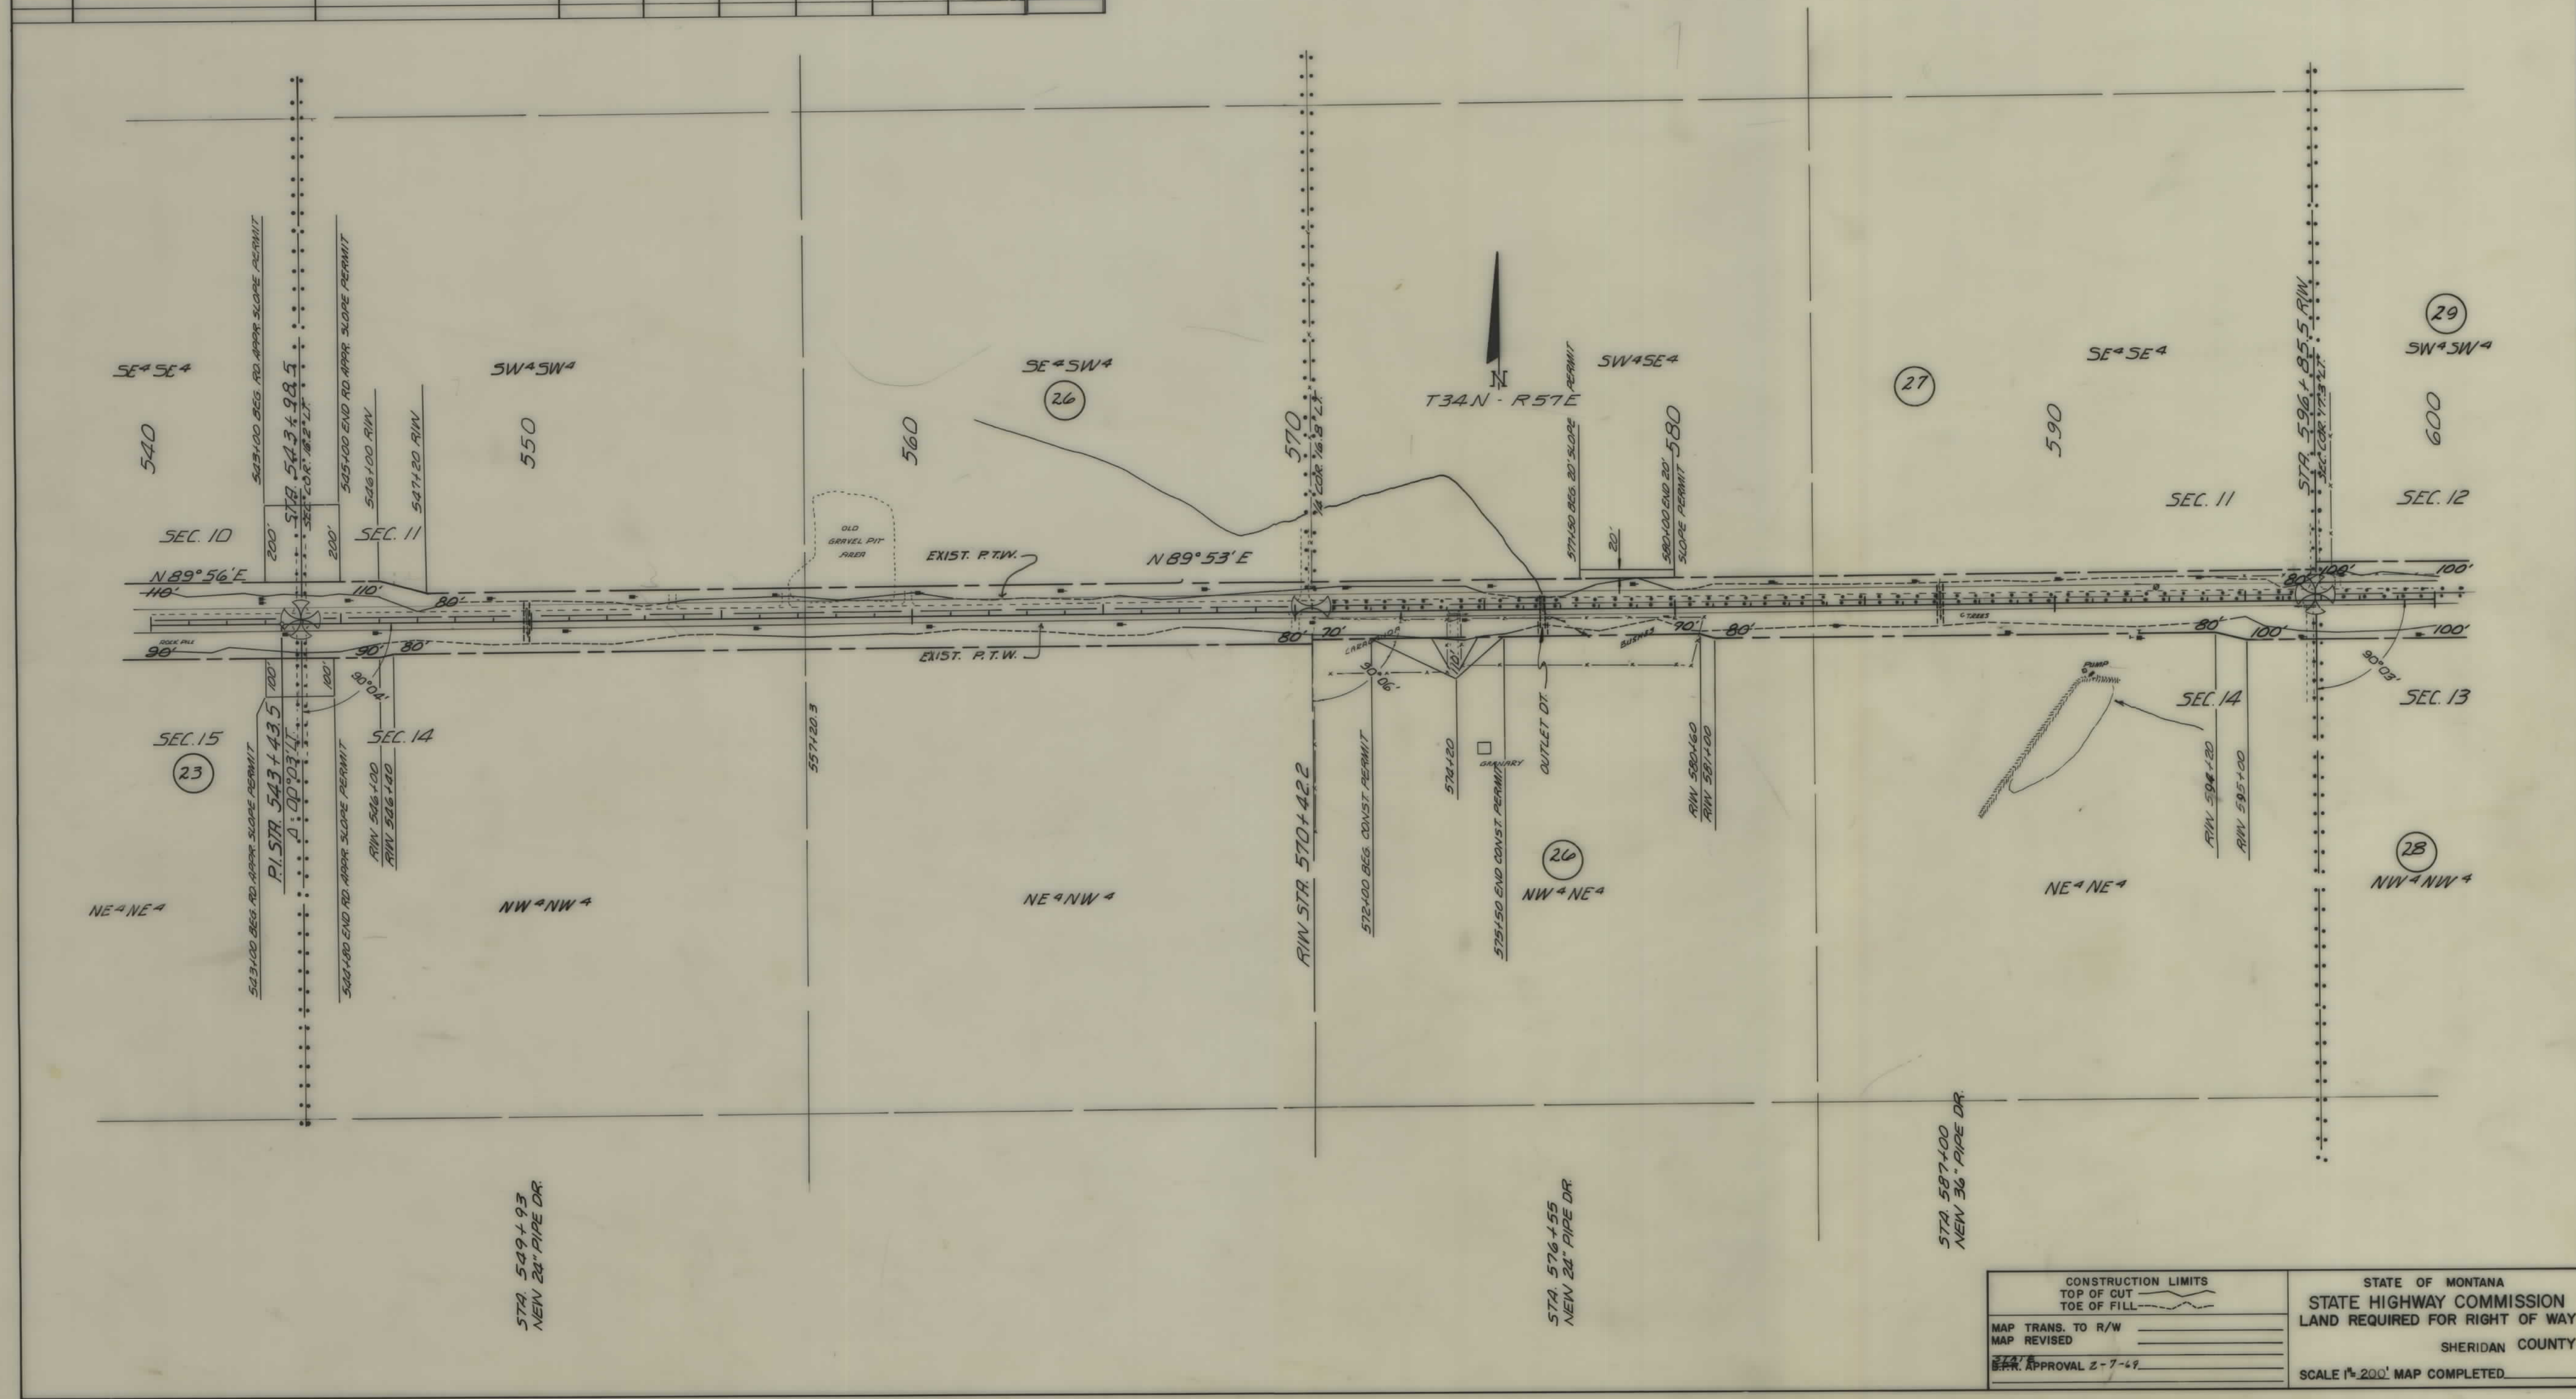

CONSTRUCTION LIMITS TOP OF CUT TOE OF FILL		STATE OF MONTANA STATE HIGHWAY COMMISSION LAND REQUIRED FOR RIGHT OF WAY SHERIDAN COUNTY	
MAP TRANS. TO R/W		SCALE 1"=200' MAP COMPLETED	
MAP REVISED			
APP. APPROVAL 2-7-49			

