

PLANS

NOT

TO

SCALE

FED. ROAD DIST. NO.	STATE	FED. AID PROJECT NUMBERS		STATE NO.	SHEET NO.	TOTAL SHEETS
		CONST. NO.	R/W NO.			
8	MONT.		S 419 (2)	3419-02	1	2


STATE OF MONTANA

STATE HIGHWAY COMMISSION

RIGHT OF WAY PLAN OF


FEDERAL AID PROJECT NO. S-419(2) R/W
S-419() CONST.

CYR BRIDGE - WEST

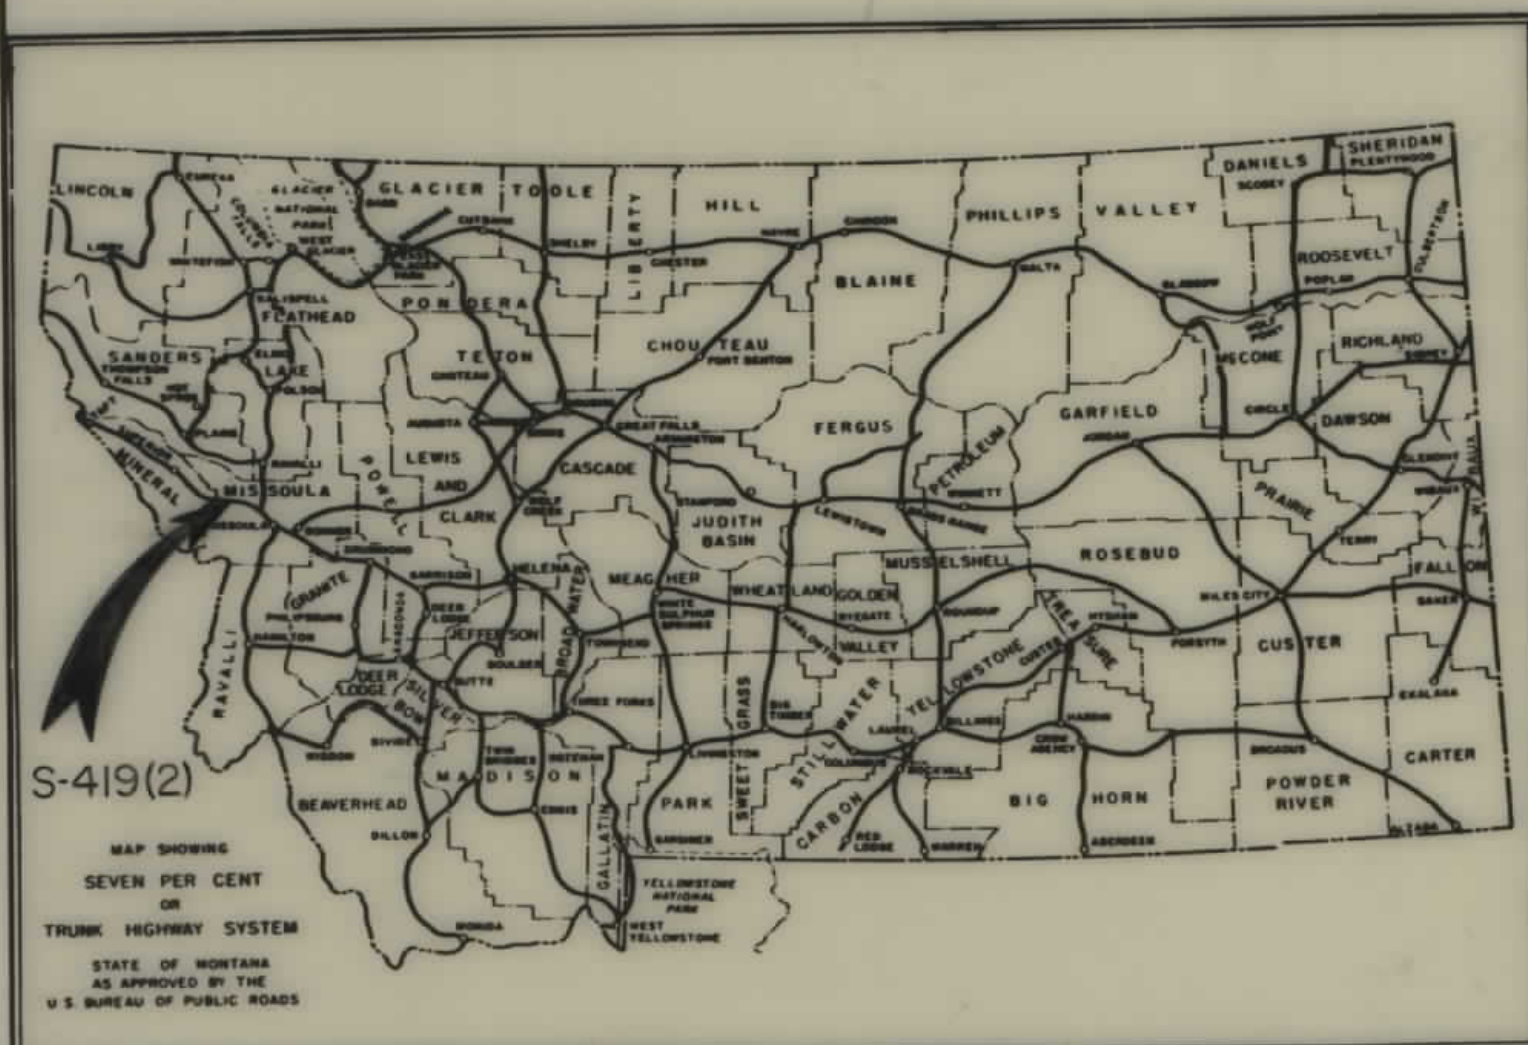

CONVENTIONAL SIGNS


STATE AND NATIONAL LINE.....	=====
COUNTY LINE.....	-----
CITY, VILLAGE OR BOROUGH LINE.....	-----
TOWNSHIP LINE.....	-----
SECTION LINE.....	-----
RESERVATION LINE.....	=====
FENCE LINE.....	-----
GUARD RAIL.....	-----
OWNERSHIP BOUNDARY.....	-----
RIGHT OF WAY LINE.....	-----
RIGHT OF WAY LINE FENCED.....	-----
TRAVELED WAY.....	-----
RAILROADS.....	-----
RETAINING WALLS.....	-----
BASE OR SURVEY LINE.....	-----
LEVEE.....	-----
CULVERTS IN PLACE (PLAN).....	-----
NEW CULVERTS (PLAN).....	-----
NEW CULVERTS (PROFILE).....	-----
TROLLEY POLE.....	-----
POWER POLE.....	-----
TELEPHONE OR TELEGRAPH POLE.....	-----
MARSH.....	-----
DITCH.....	-----
RIPRAP.....	-----
BRIDGE.....	-----
SECTION CORNER.....	FOUND UNFOUND
1/4 SECTION CORNER.....	FOUND UNFOUND
1/16 CORNER.....	FOUND UNFOUND
CENTER OF SECTION.....	-----
CONTROL OF ACCESS WITH FENCE.....	-----
CONTROL OF ACCESS WITHOUT FENCE.....	-----
PARCEL NUMBER.....	-----
CATTLE GUARD.....	-----
GATE IN FENCE.....	-----
CONSTRUCTION LIMITS.....	CUT FILL

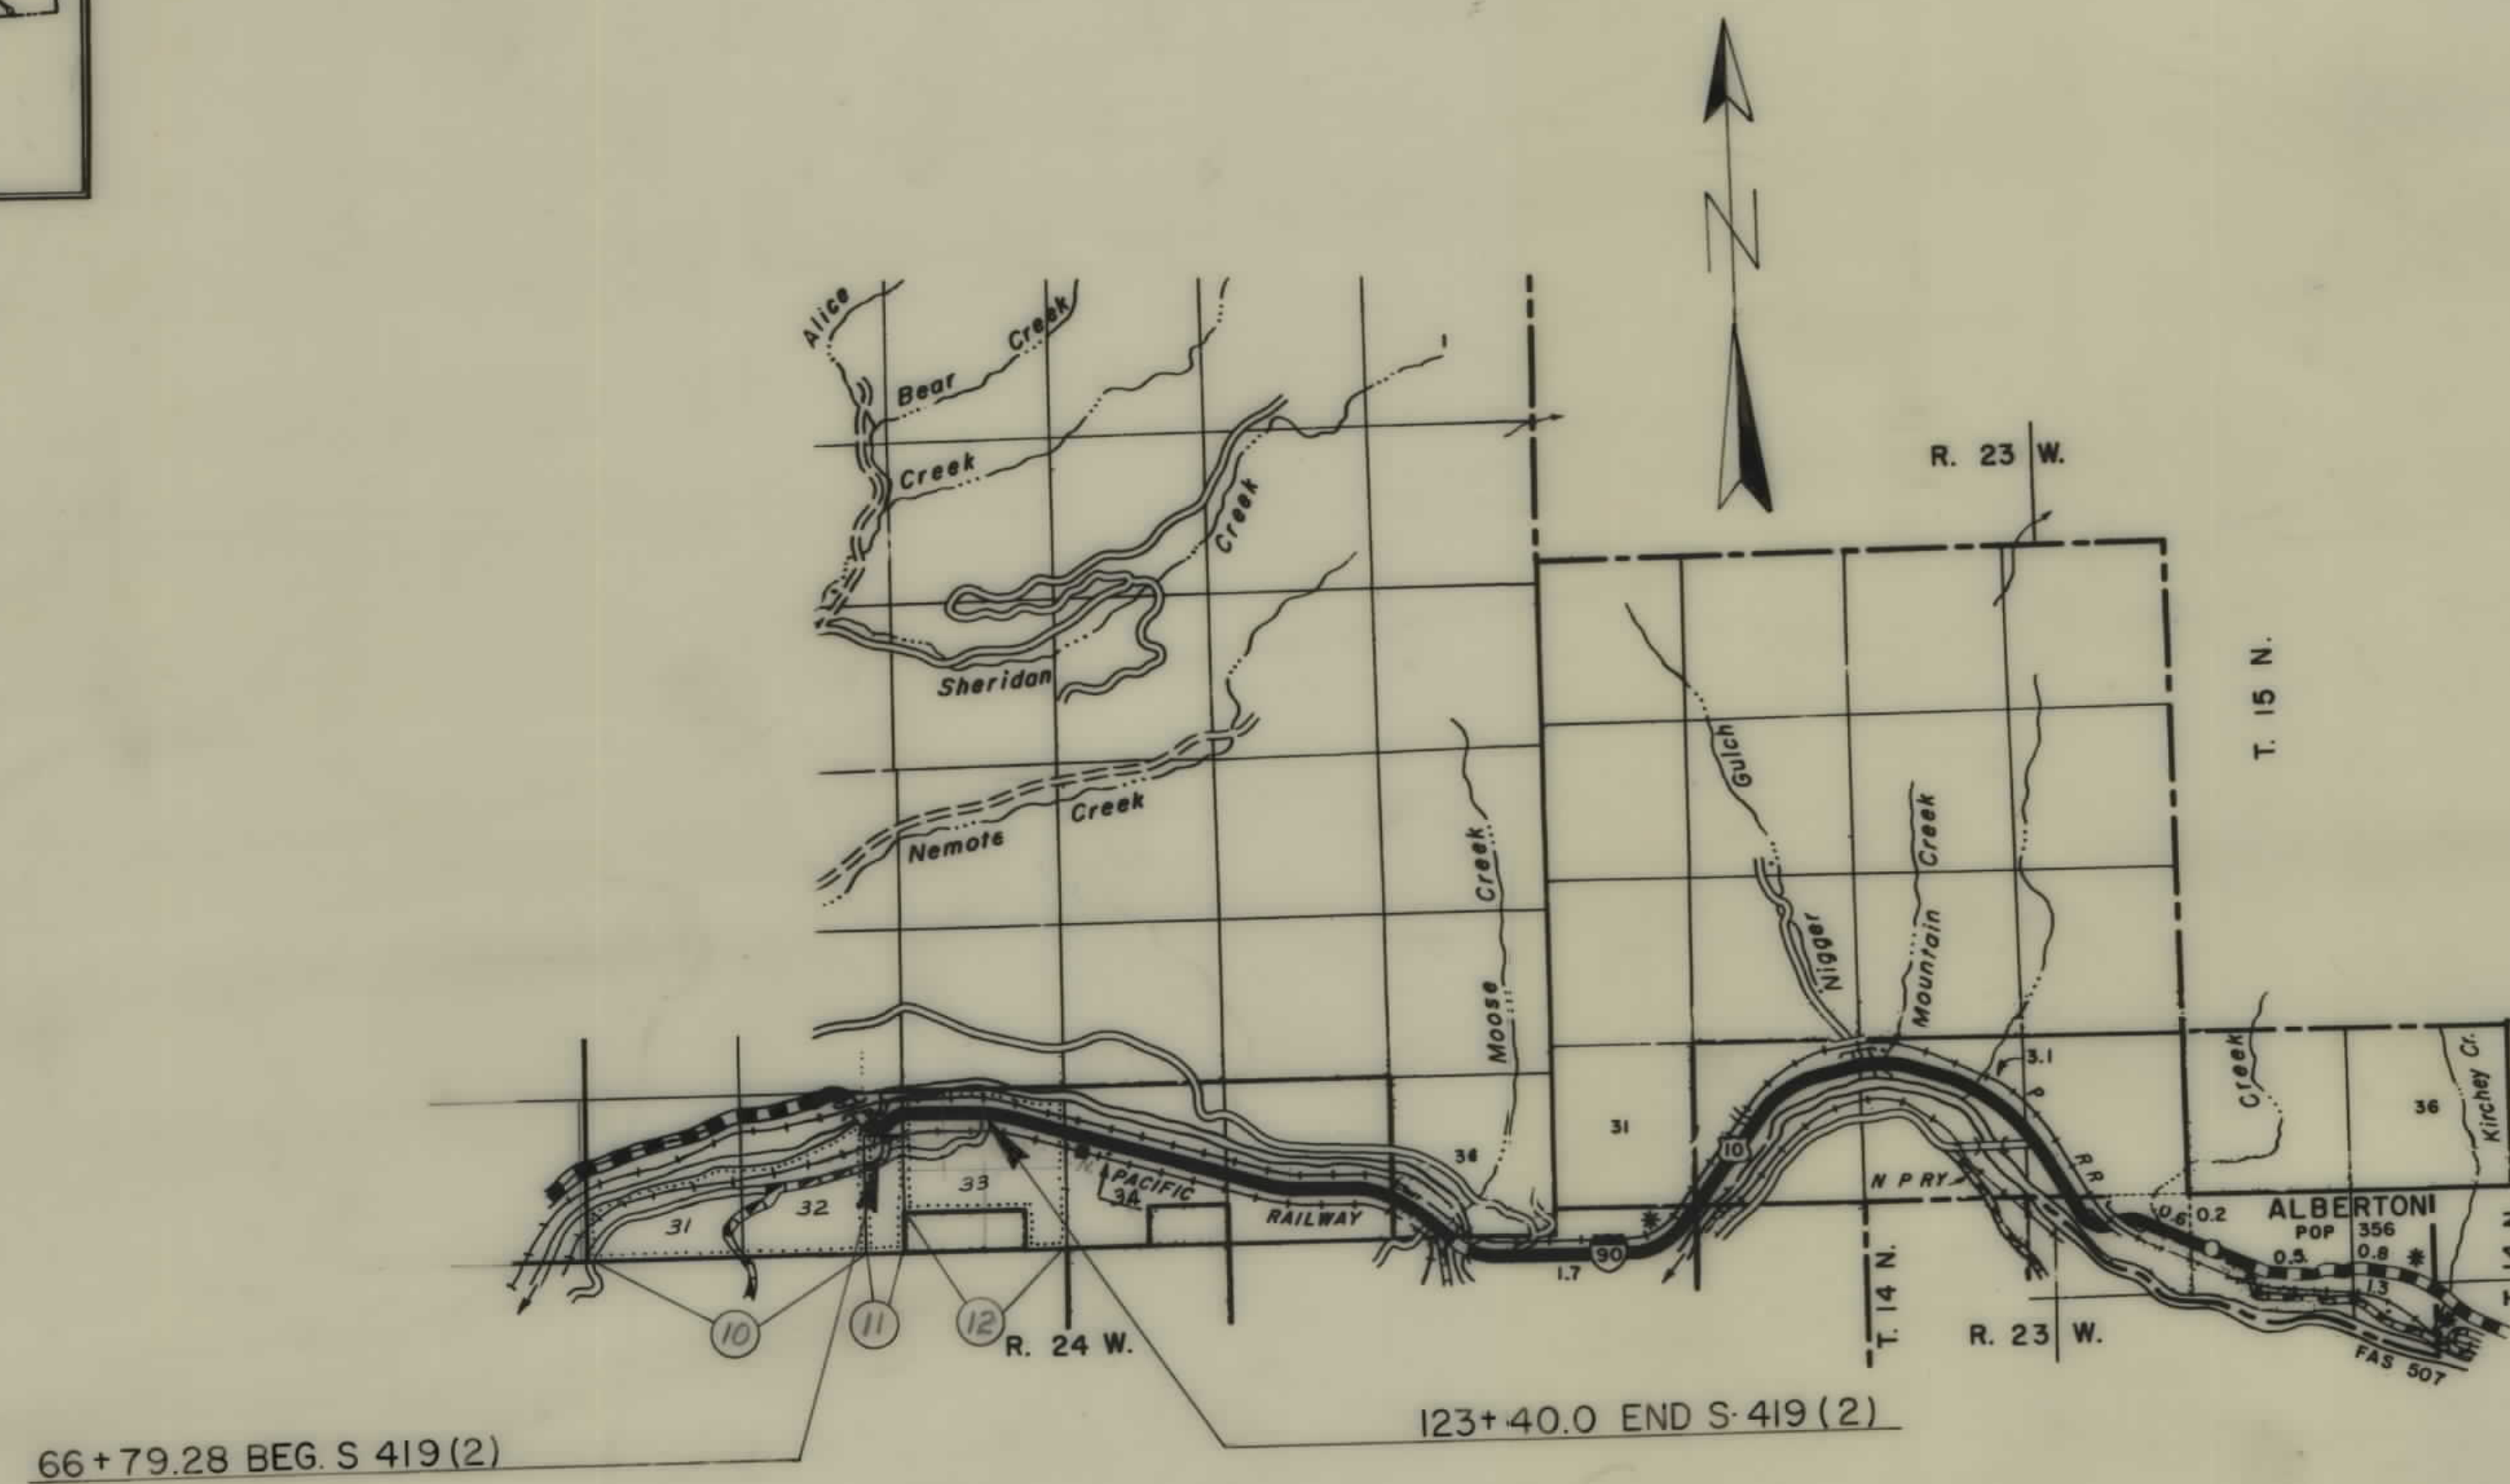

OWNERSHIPS							
PARCEL	NAME	ADDRESS	TOTAL AREA	TOTAL TAKING	LT-REMAINDER-RT	INTERSTATE TAKING	SECONDARY TAKING
10	TRINIDAD GARCIA	TARKIO, MONTANA	573.43 AC	2.32 AC	0.96 AC	0.36 AC	1.96 AC
11	FRANK MAIN	TARKIO, MONTANA	120.00 AC	3.58 AC	0.03 AC	5.51 AC	3.52 AC
12	N. P. RY.	ST. PAUL, MINN.	515.38 AC	45.69 AC	153.71 AC	31.64 AC	14.05 AC
8	N. P. RY. OPERATING R/W						

NOTE - PARCEL NOS. TAKEN FROM I-IG 90-1 (18) 65

FED. ROAD DIST. NO.	STATE	FED. AID PROJECT NUMBERS		STATE NO.	SHEET NO.	TOTAL SHEETS
		CONST. NO.	R/W NO.			
8	MONT.		S 419 (2)	3419-02	2	2

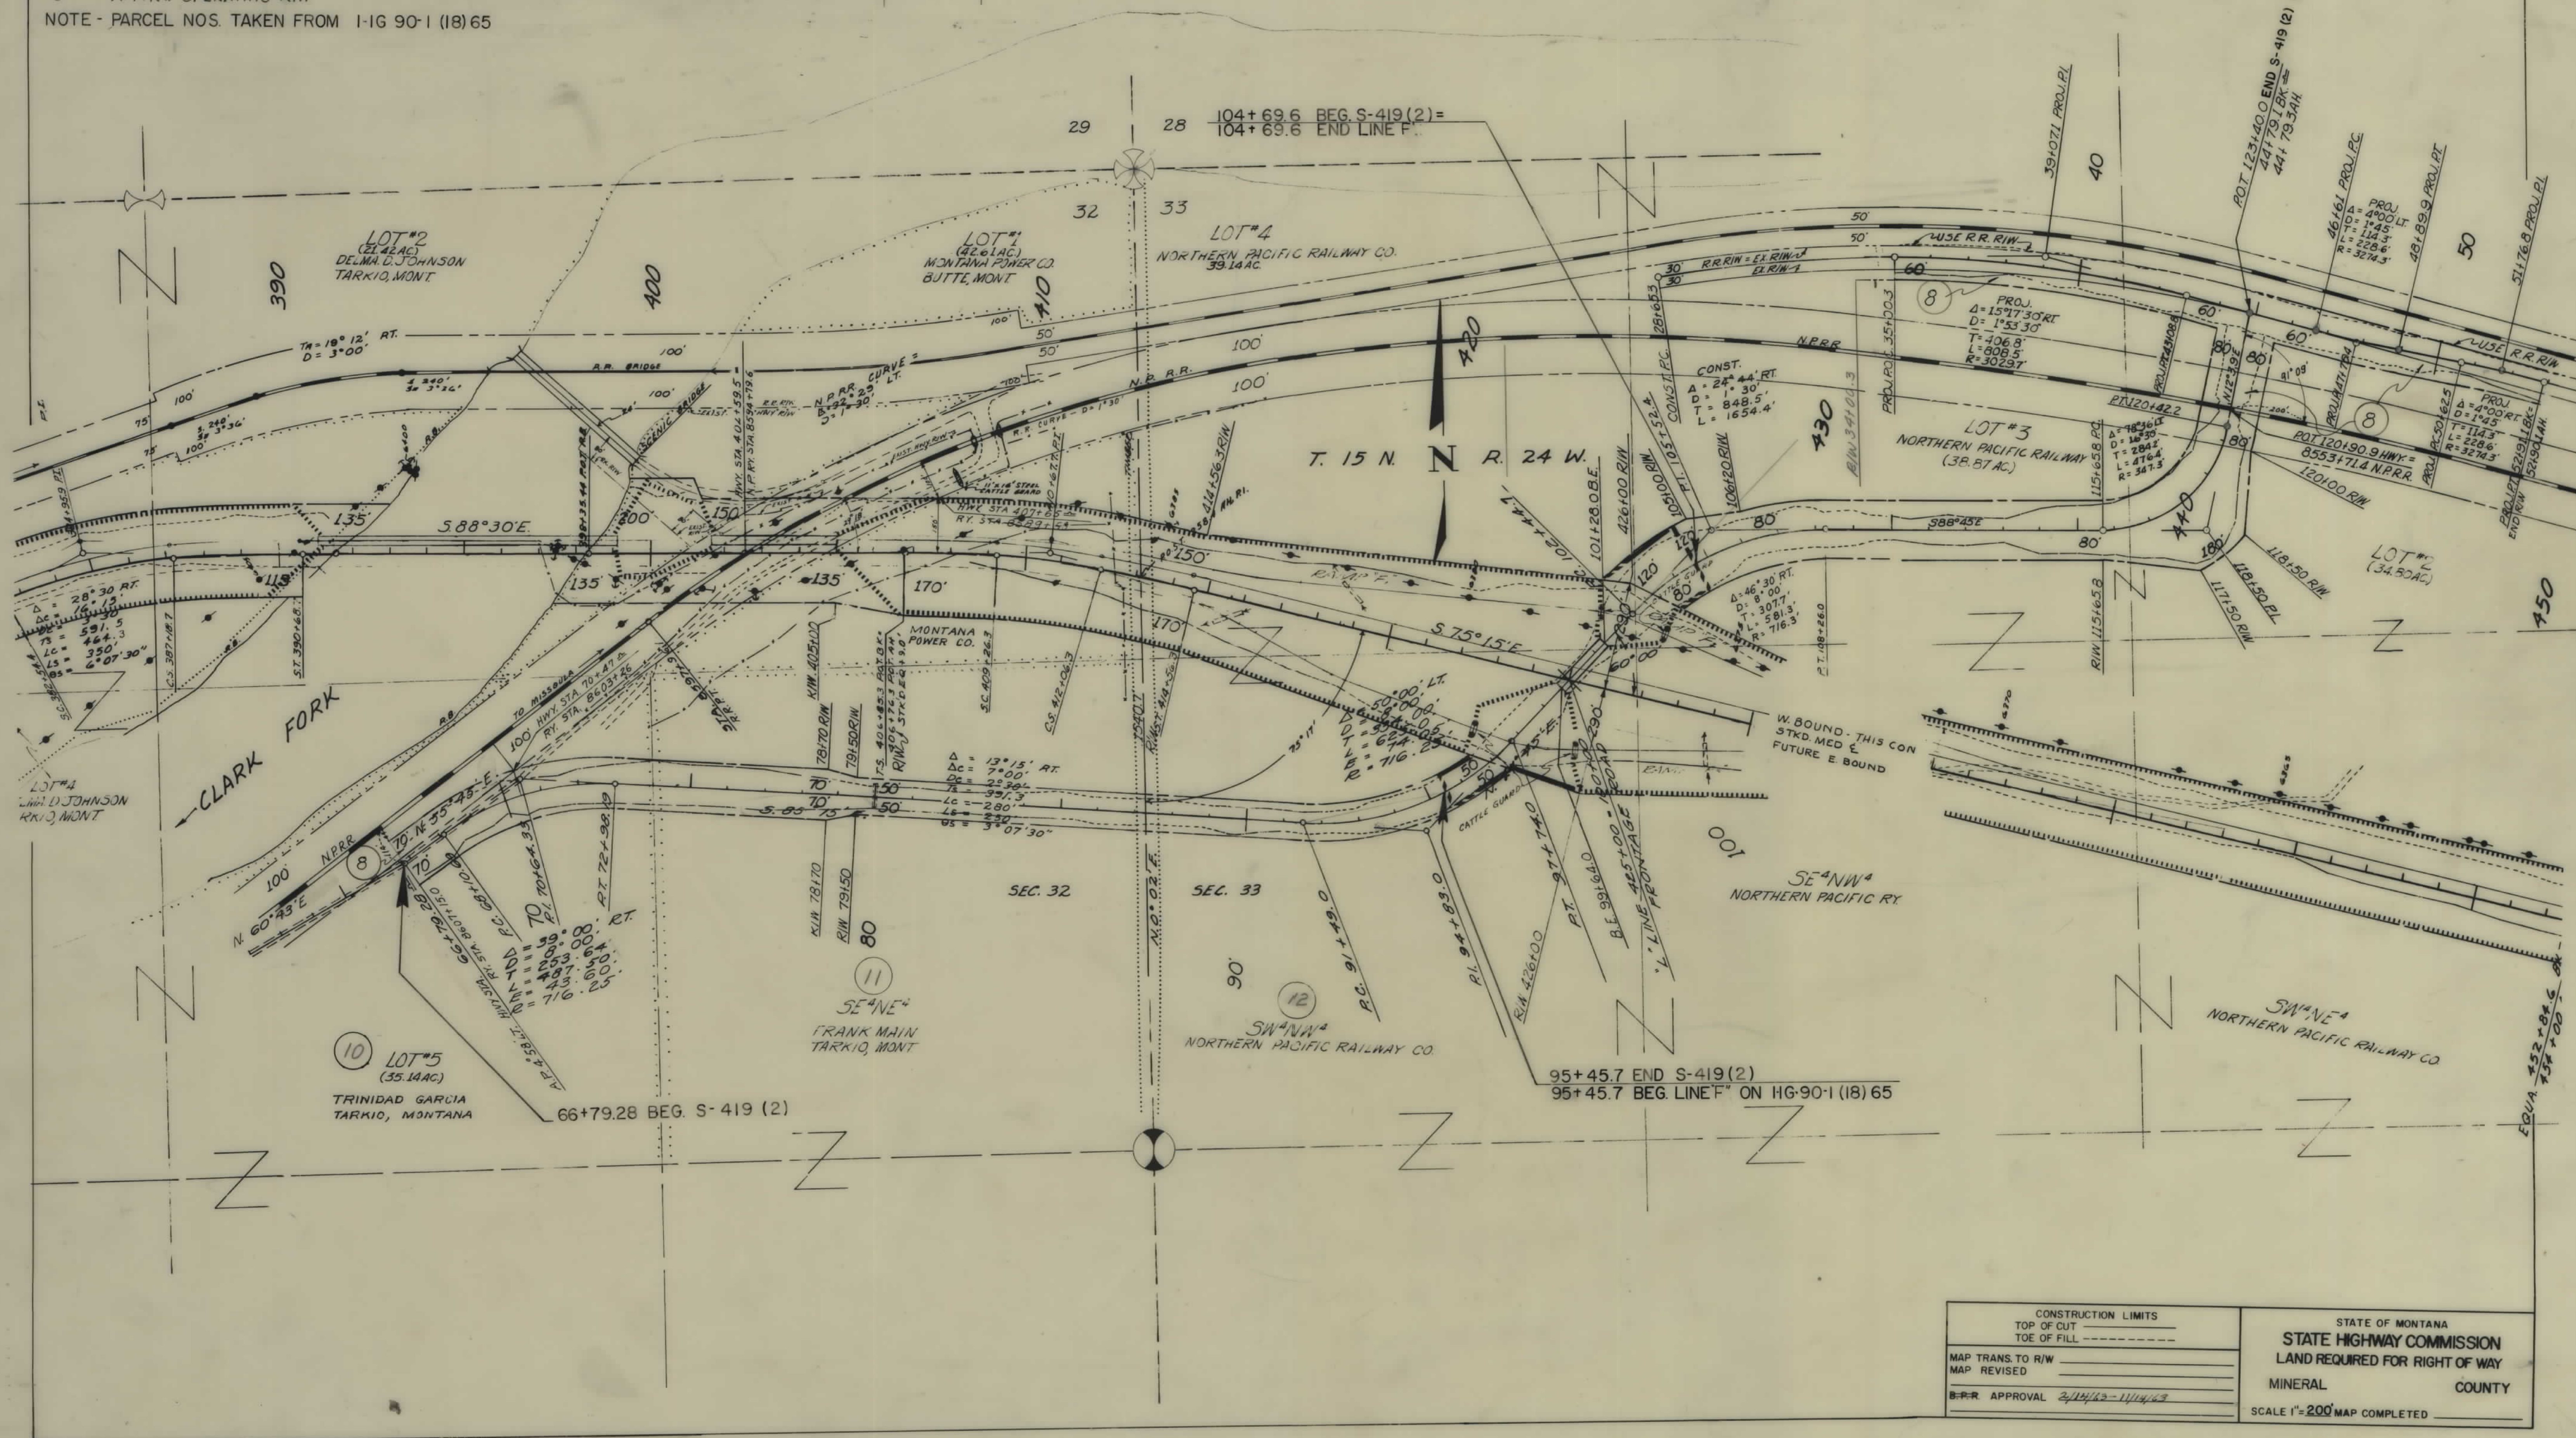

CONSTRUCTION LIMITS		STATE OF MONTANA	
TOP OF CUT		STATE HIGHWAY COMMISSION	
TOE OF FILL		LAND REQUIRED FOR RIGHT OF WAY	
MAP TRANS. TO R/W		MINERAL	
MAP REVISED		COUNTY	
B-P-R APPROVAL 2/11/63-11/14/63		SCALE 1"=200' MAP COMPLETED	