

PLANS

NOT

TO

SCALE

FED. ROAD DIST. NO.	STATE	FED. AID PROJECT NUMBERS		STATE NO.	SHEET NO.	TOTAL SHEETS
		CONST. NO.	R/W NO.			
8	MONT.		S-422 (2)	3422-02	1	3

STATE OF MONTANA

STATE HIGHWAY COMMISSION


HUNTLEY NO. & SO.

RIGHT OF WAY PLAN OF

FEDERAL AID PROJECT NO. S-422 (2) R/W
S-422 () CONST.


HUNTLEY NO. & SO.

LENGTH 0.859 MILES

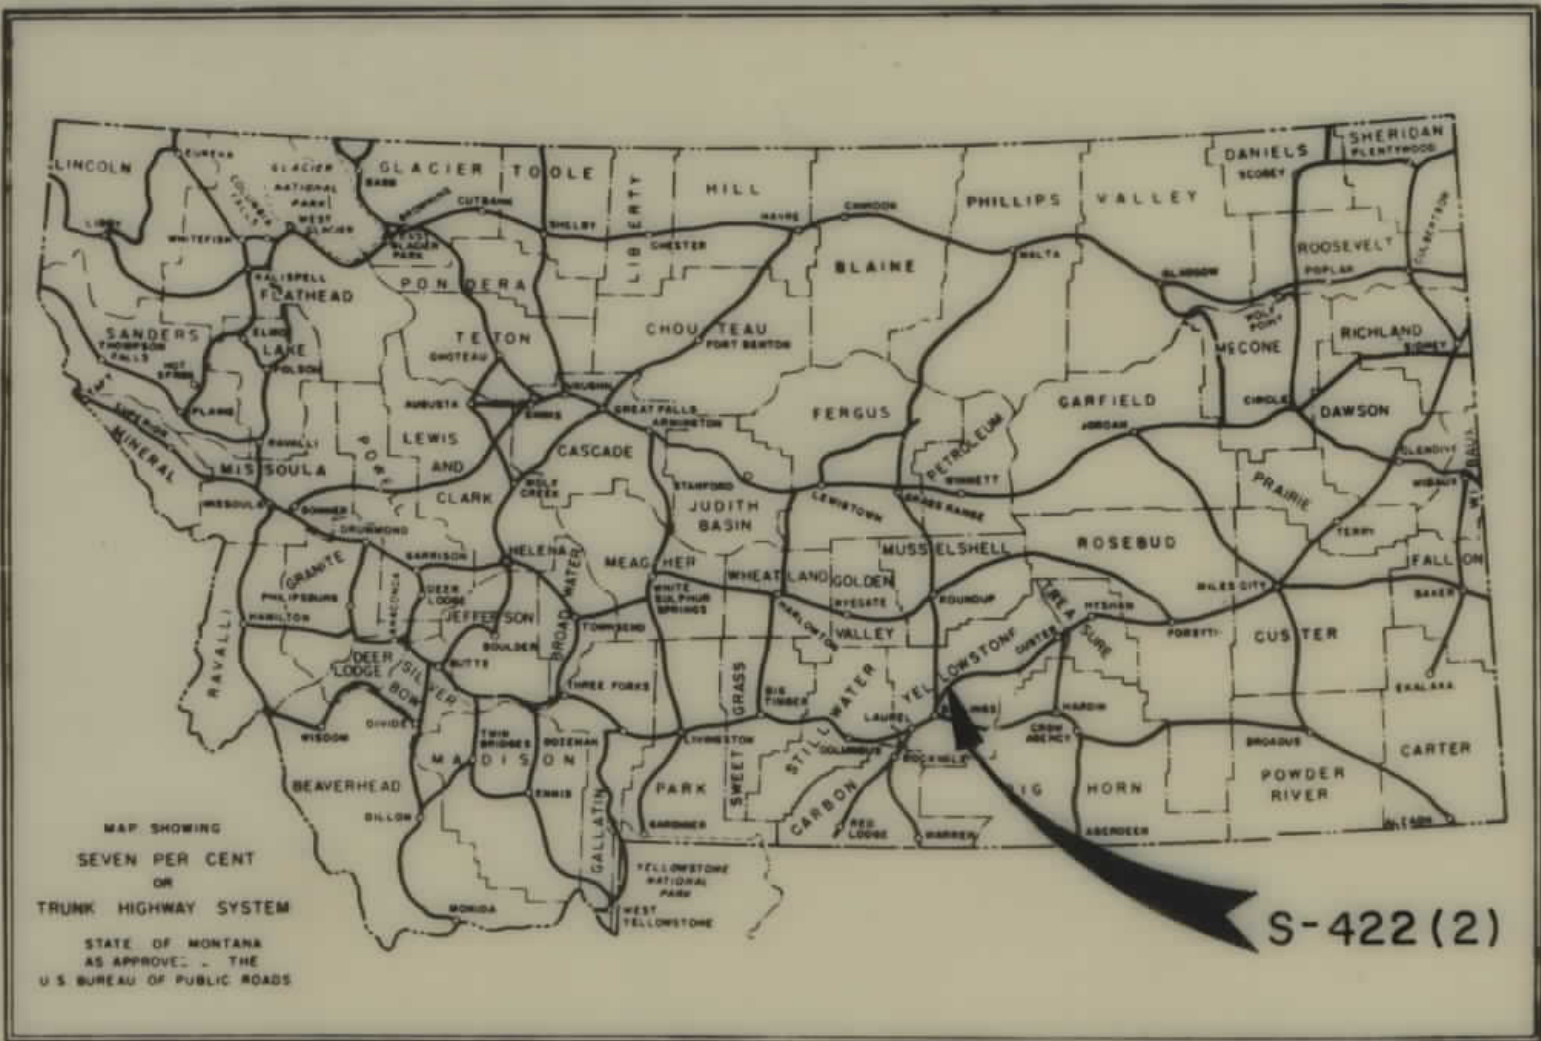

INDEX		
PARCEL	OWNERSHIPS	SHEET NO.
1	VESTA J. LINK	2
2 & 4	U.S.A.	2 & 3
3	N. P. RY. CO.	3
5	CLARENCE & ELDORA STARR	3
6	LUPE & MARSELLA GONZALEZ	3
7	RHIENY & FRIEDA JUNKERT	2

CONVENTIONAL SIGNS	
STATE AND NATIONAL LINE.....	-----
COUNTY LINE.....	-----
CITY, VILLAGE OR BOROUGH LINE.....	-----
TOWNSHIP LINE.....	-----
SECTION LINE.....	-----
RESERVATION LINE.....	-----
FENCE LINE.....	-----
GUARD RAIL.....	-----
OWNERSHIP BOUNDARY.....	-----
RIGHT OF WAY LINE.....	-----
RIGHT OF WAY LINE FENCED.....	-----
TRAVELED WAY.....	-----
RAILROADS.....	-----
RETAINING WALLS.....	-----
BASE OR SURVEY LINE.....	-----
LEVEE.....	-----
CULVERTS IN PLACE (PLAN).....	-----
NEW CULVERTS (PLAN).....	-----
NEW CULVERTS (PROFILE).....	-----
TROLLEY POLE.....	-----
POWER POLE.....	-----
TELEPHONE OR TELEGRAPH POLE.....	-----
MARSH.....	-----
DITCH.....	-----
RIPRAP.....	-----
BRIDGE.....	-----
SECTION CORNER.....	FOUND UNFOUND
1/4 SECTION CORNER.....	FOUND UNFOUND
1/16 CORNER.....	FOUND UNFOUND
CENTER OF SECTION.....	FOUND UNFOUND
CONTROL OF ACCESS WITH FENCE.....	-----
CONTROL OF ACCESS WITHOUT FENCE.....	-----
PARCEL NUMBER.....	-----
CATTLE GUARD.....	-----
GATE IN FENCE.....	-----
CONSTRUCTION LIMITS.....	CUT FILL

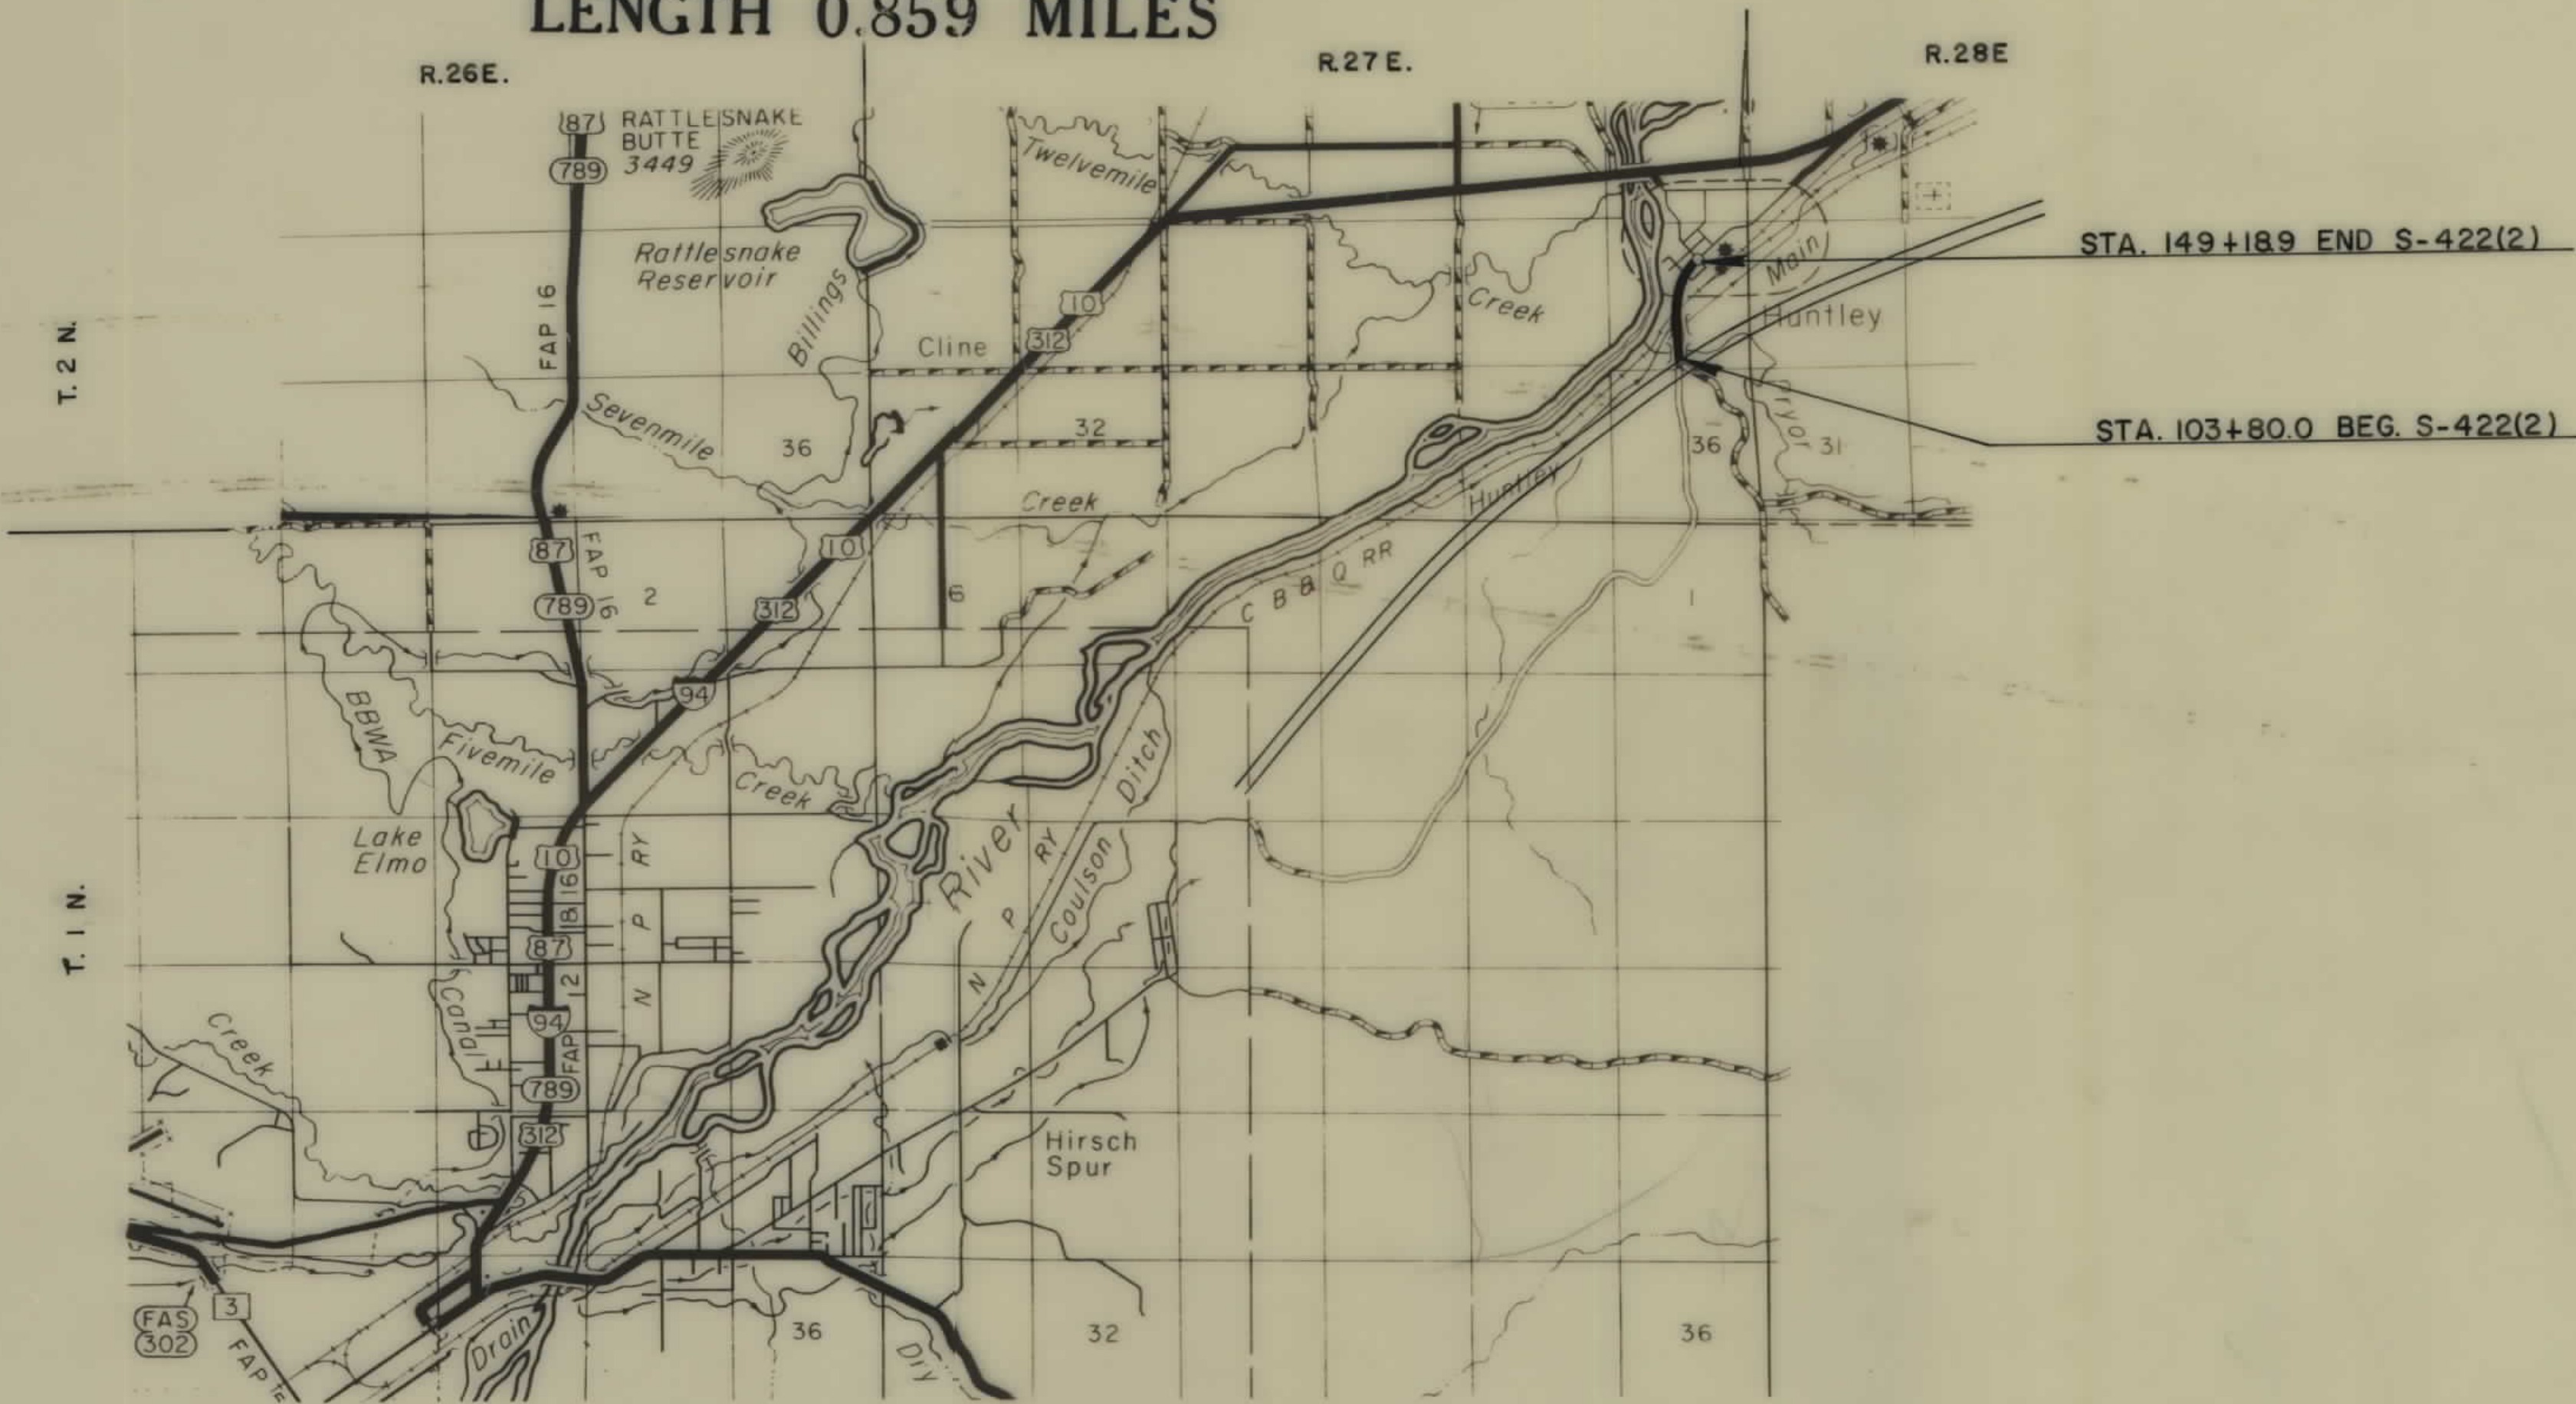

OWNERSHIPS								
PARCEL	NAME	ADDRESS	TOTAL AREA	GROSS R/W AREA	P.T.W. AREA	AREA TO BE ACQUIRED	REMAINDER	
							LEFT	RIGHT
1	VESTA J. LINK	142 CLARK AVE, BILLINGS MONT.	32.75 AC*	2.97 AC.	0.83 AC.	2.14 AC.	4.66 AC.	25.12 AC.
2	U. S. A.			3.05 AC.	0.75 AC.	2.30 AC.		
7	RHIENY & FRIEDA JUNKERT	HUNTLEY, MONTANA	26,600 SF.	3280 SF.	0	3280 SF.		16,320 SF.

* AREA SHOWN IS THAT PORTION NORTH OF I-90 R/W

FED. ROAD DIST. NO.	STATE	FED. AID PROJECT NUMBERS		STATE NO.	SHEET NO.	TOTAL SHEETS
		CONST. NO.	R/W NO.			
8	MONT.		S-422(2)	3422-02	2	3



OWNERSHIPS								
PARCEL	NAME	ADDRESS	TOTAL AREA	GROSS R.W. AREA	P.T.W. AREA	AREA TO BE ACQUIRED	REMAINDER	
							LEFT	RIGHT
2	U.S.A.			3.05 AC.	0.75 AC.	2.30 AC.		
3	NORTHERN PACIFIC RY. CO.			1.37 AC.		1.37 AC.		
4	U.S.A.			1.91 AC.		1.91 AC.		
5	CLARENCE A. & ELDORA H. STARR	HUNTLEY, MONT.	1.13 AC.	0.49 AC.		0.49 AC.		0.64 AC.
6	LUPE M. MARSELLA BONZALEZ	HUNTLEY, MONT.	35000 S.F.	1860 S.F.		1860 S.F.	33140 S.F.	

FED. ROAD DIST. NO.	STATE	FED. & STATE DIST. NO.	STATE	SHEET NO.	TOTAL SHEETS
5-422(2)	MT.	3422-02	3	3	

