

PLANS
NOT
TO
SCALE


FED. ROAD DIST. NO.	STATE OF	FED. AID PROJECT NUMBERS		STATE NO.	SHEET NO.	TOTAL SHEETS
		CONST. NO.	R/W NO.			
8	MONTANA		S-429(5)	3429-05	1	16

S.E. WOLF POINT - HUNGRY CREEK

STATE OF MONTANA
STATE HIGHWAY COMMISSION
RIGHT OF WAY PLAN OF
FEDERAL AID PROJECT NO. S - 429(5) R/W
S - 429(1) CONST.
S.E. WOLF POINT - HUNGRY CREEK


8.027 MILES

INDEX		
PARCEL NO.	OWNERSHIPS	SHEET NO.
1	A.T. & JESSIE M. ALLEN	2, 3
2	STATE OF MONTANA	3, 4, 5
3	RAY J. & ESTHER R. CUSKER	5, 6, 7, 8
4	SAMUEL W. & ROBERTA Z. DUVAL	8, 9, 10, 11
5	RAY J. & ESTHER R. CUSKER	10, 11
6	ELMER J. & HAZEL L. PIPAL	11, 12, 13
7	DELETE	
8	GEO. MALOY (DEC.) EMMA C. MALOY (WIFE)	13, 14
9	LUELLA MEISTER	14, 15
10	VINCENT M. JOHNSON	14, 15, 16
11	ANDREA SIMENSEN	15, 16

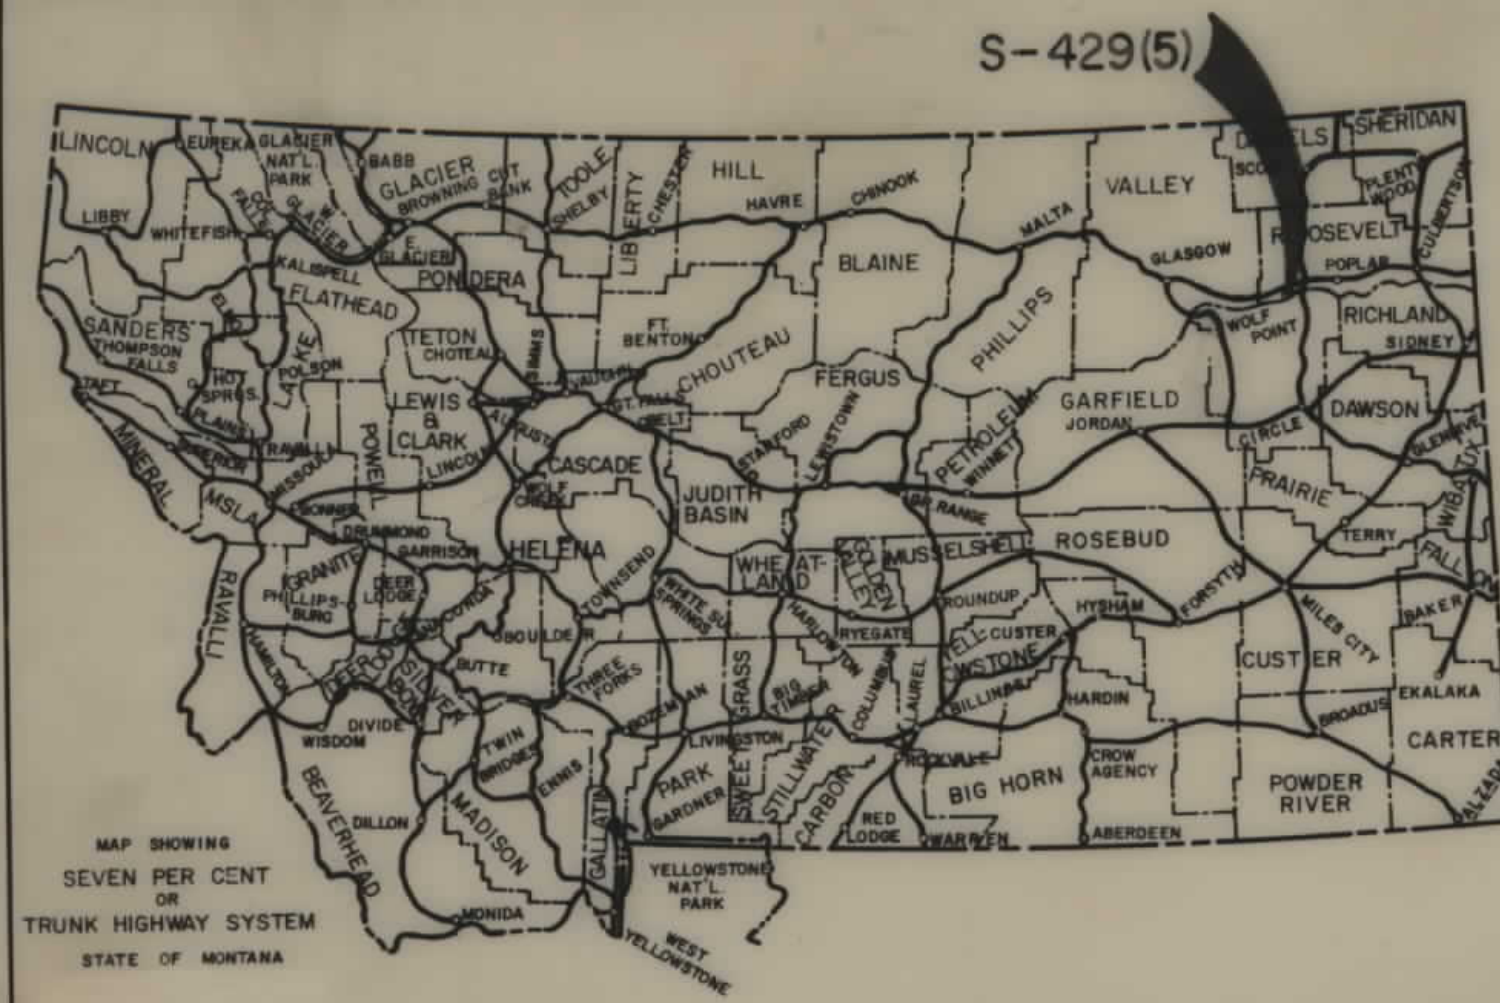

CONVENTIONAL SIGNS


RIGHT OF WAY LINE	---
CENTERLINE (C) OR PROJECTED LINE	---+---
ST'D. CENTERLINE	---
PARCEL NUMBER	②
OWNERSHIP BOUNDARY	---
R/W USE EXISTING R/W LT OR RT	---
PRESENT TRAVELED WAY (RTW)	---
R/W LINE FENCED	---
RAILROAD R/W	---
CONSTRUCTION LIMITS	CUT --- FILL ---
FENCE LINE	---
CONTROL OF ACCESS WITH FENCE	---
CONTROL OF ACCESS WITHOUT FENCE	---
GATE IN FENCE	---
CATTLE GUARD=24'	---
STATE & NATIONAL BORDER LINES	---
CITY OR TOWN LIMITS LINE	---
COUNTY LINE	---
RESERVATION LINE	---
TOWNSHIP & SECTION LINE	---
1/2 SECTION LINE	---
1/4 SECTION LINE	---
SECTION CORNER	FOUND UNFOUND
1/4 SECTION COR.	---
1/16 SECTION COR.	---
CENTER OF SECTION	---
TELEPHONE OR TELEGRAPH POLES IN PLACE	---
POWER POLES IN PLACE	---
TEL. OR TEL. OR POWER POLES TO BE MOVED	---
NEW PIPES	---
OLD PIPES IN PLACE	---
OUTLET DITCH	---
INLET DITCH	---
DITCHES	---
CHANNEL CHANGES	CH. CH. ---
BRIDGE	---
RAILROADS	---

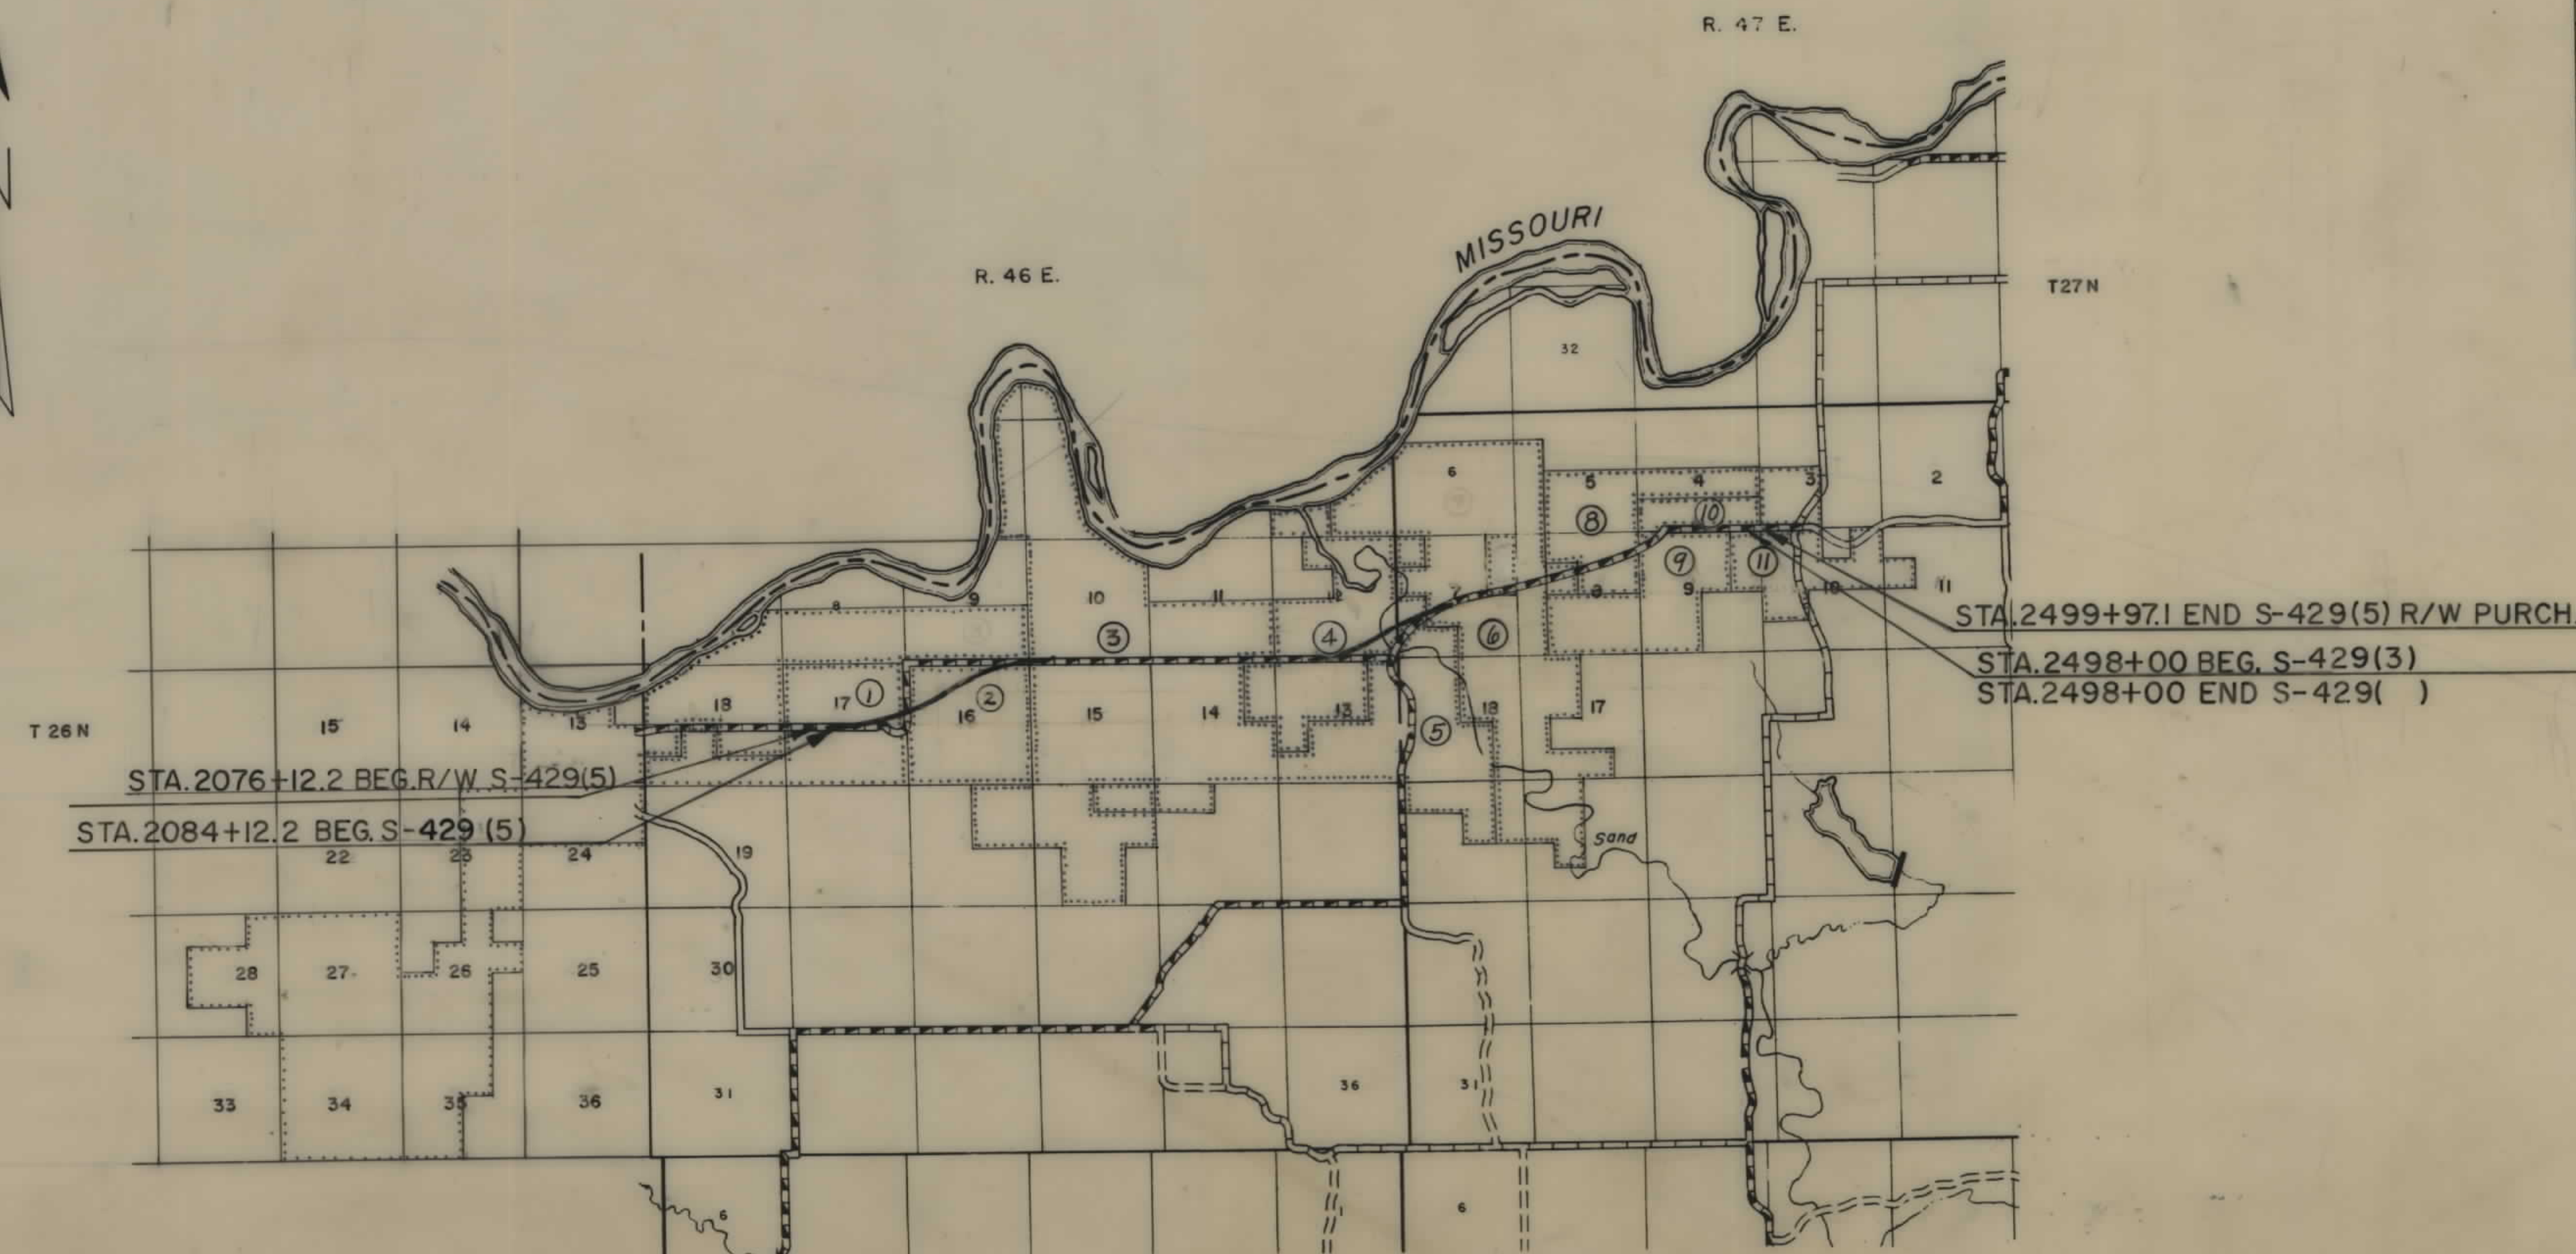

STATE HIGHWAY COMMISSION OF MONTANA	
APPROVED:	
Feb 22 1971 <i>Lewis M. Chittim</i> STATE HIGHWAY ENGINEER	
U.S. DEPARTMENT OF TRANSPORTATION FEDERAL HIGHWAY ADMINISTRATION	
APPROVED:	
DIVISION ENGINEER	DATE


OWNERSHIPS									
PARCEL	NAME	ADDRESS	TOTAL AREA	GROSS R/W AREA	P.T.W. AREA	AREA TO BE ACQUIRED	REMAINDER		CONST. PERMIT AREA
							LEFT	RIGHT	
1	A.T. & JESSIE M. ALLEN	WOLF POINT, MONTANA		SEE	SHEET	#3			

FED. ROAD DIST. NO.	STATE OF MONTANA	FED. AID PROJECT NUMBERS		STATE NO.	SHEET NO.	TOTAL SHEETS
		CONST. NO.	R/W NO.			
8	MONTANA		S-429(5)	3429-05	2	16

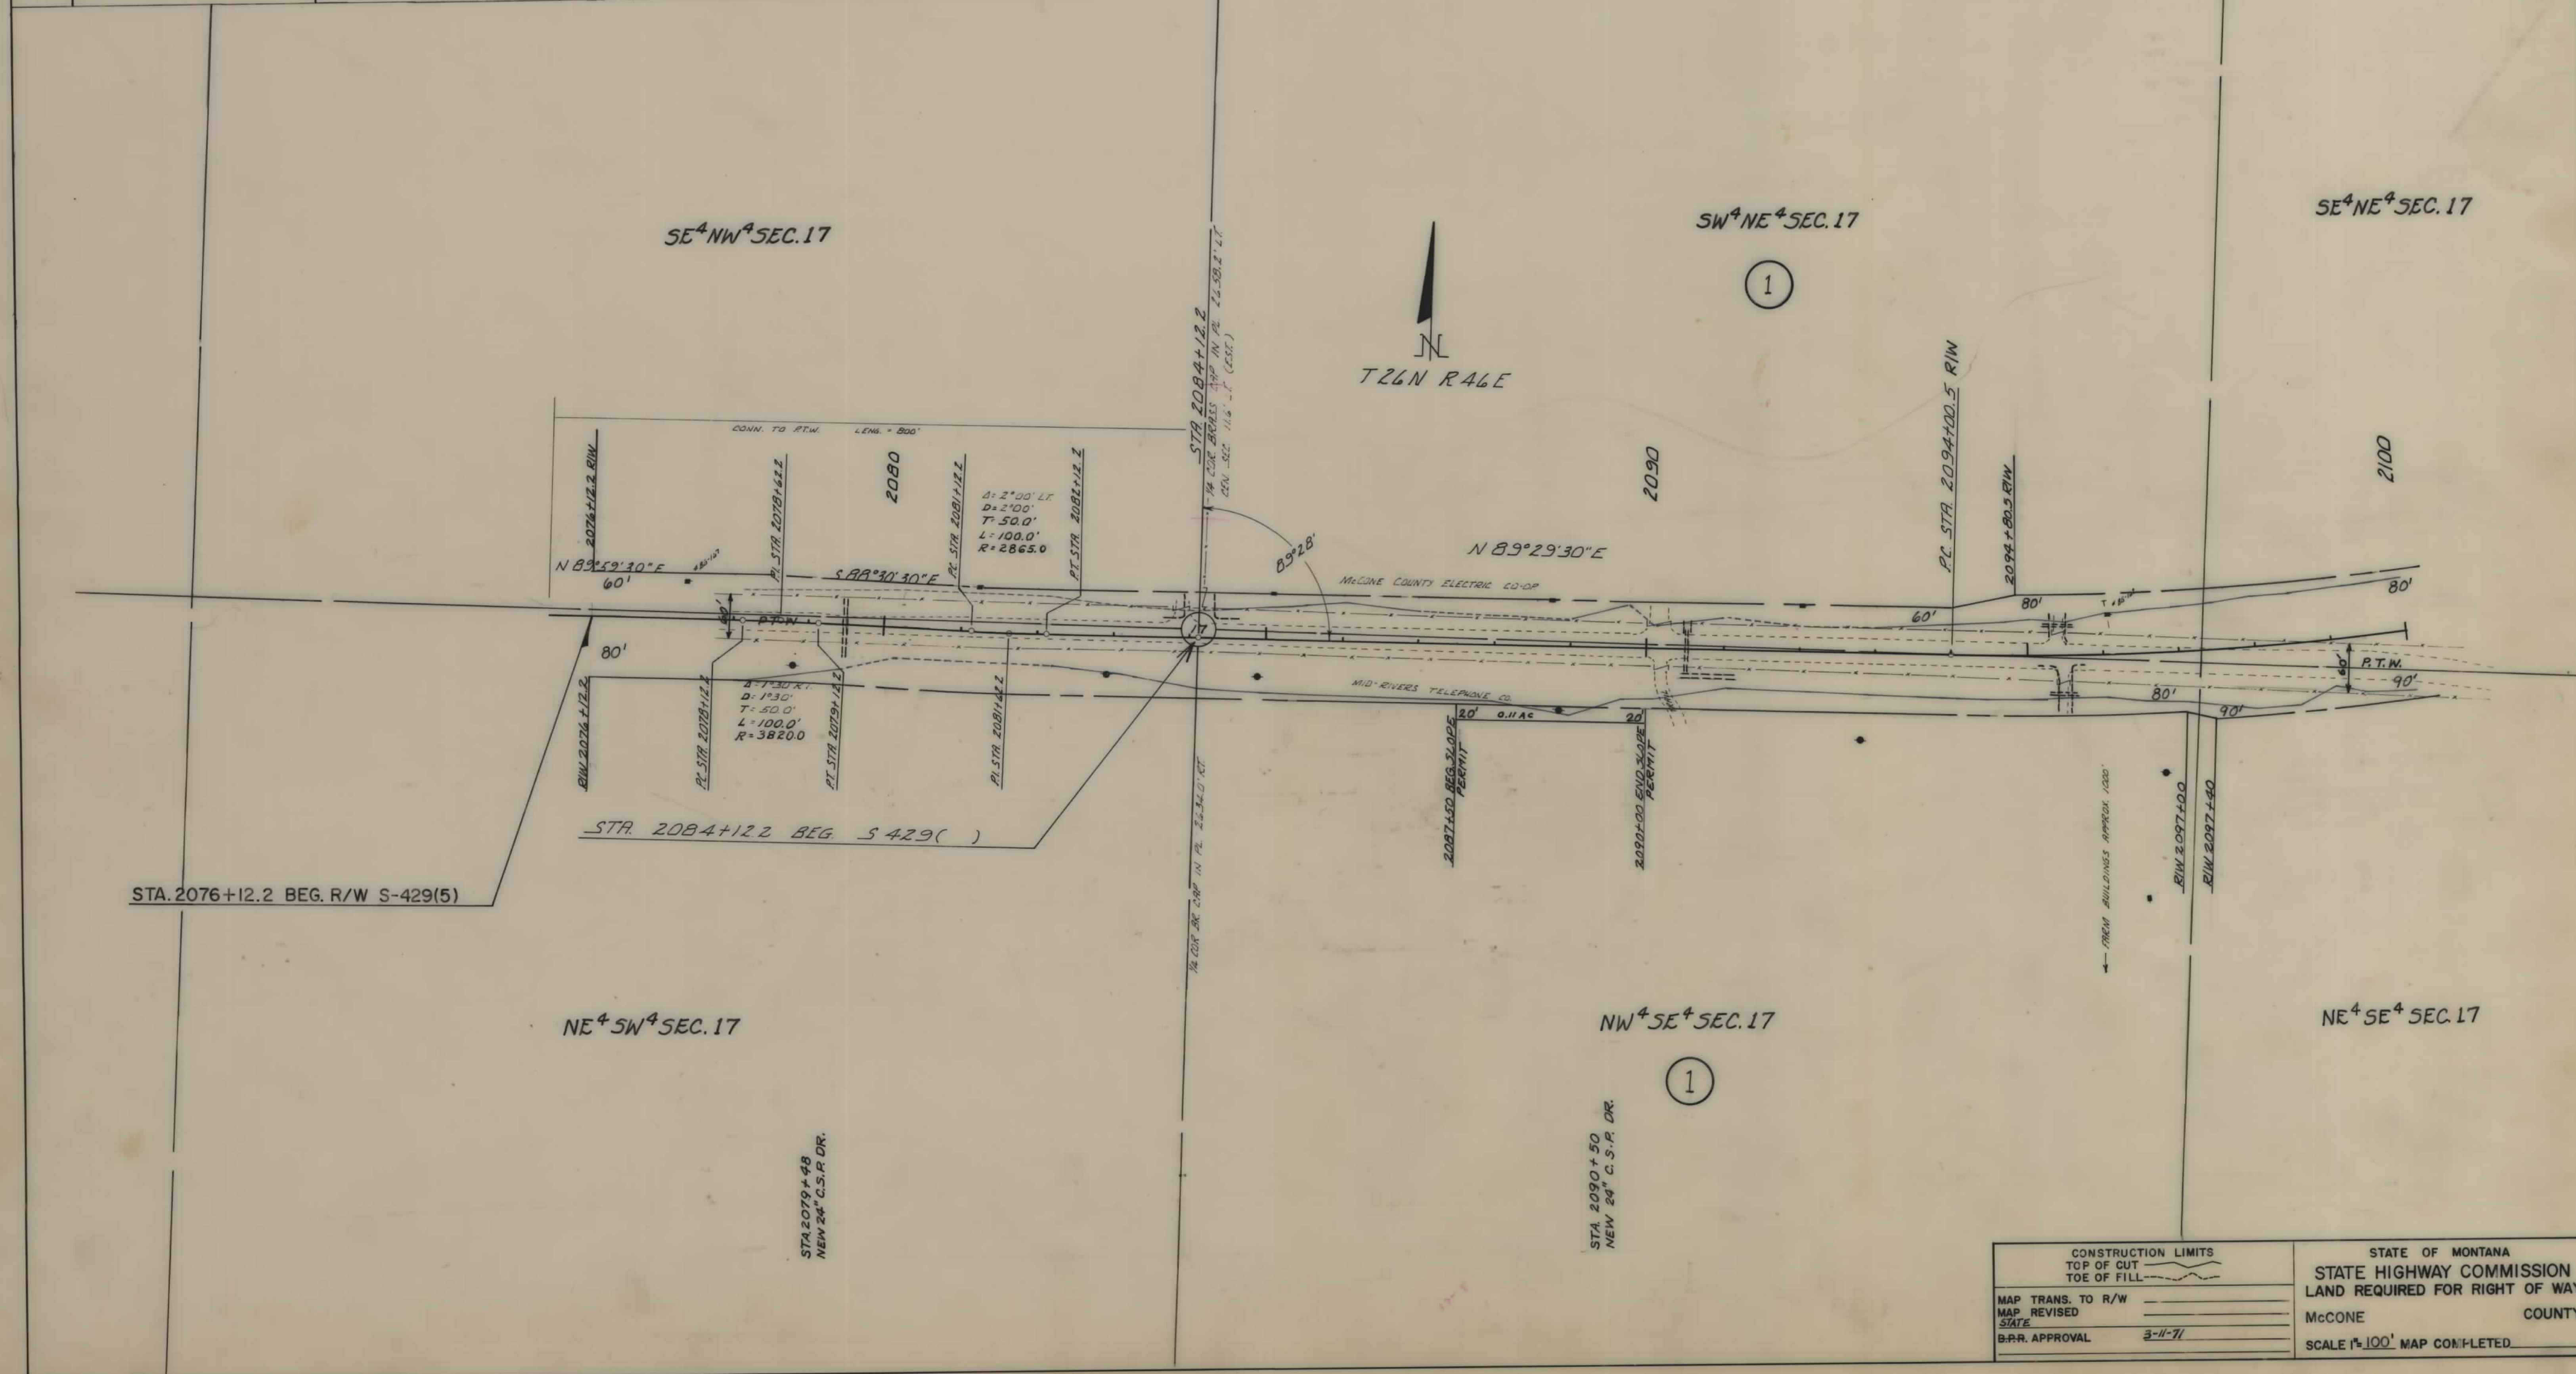


CONSTRUCTION LIMITS		STATE OF MONTANA	
TOP OF CUT	---	STATE HIGHWAY COMMISSION	
TOE OF FILL	---		
MAP TRANS. TO R/W	---	McCONE COUNTY	
MAP REVISED	---		
STATE	---	SCALE 1"=100' MAP COMPLETED	
B.P.R. APPROVAL	3-11-71		

FED. ROAD DIST. NO.	STATE OF	FED. AID PROJECT NUMBERS		STATE	SHEET	TOTAL
		CONST NO.	R/W NO.	NO.	NO.	SHEETS
8	MONTANA		S-429(5)	3429-05	3	16

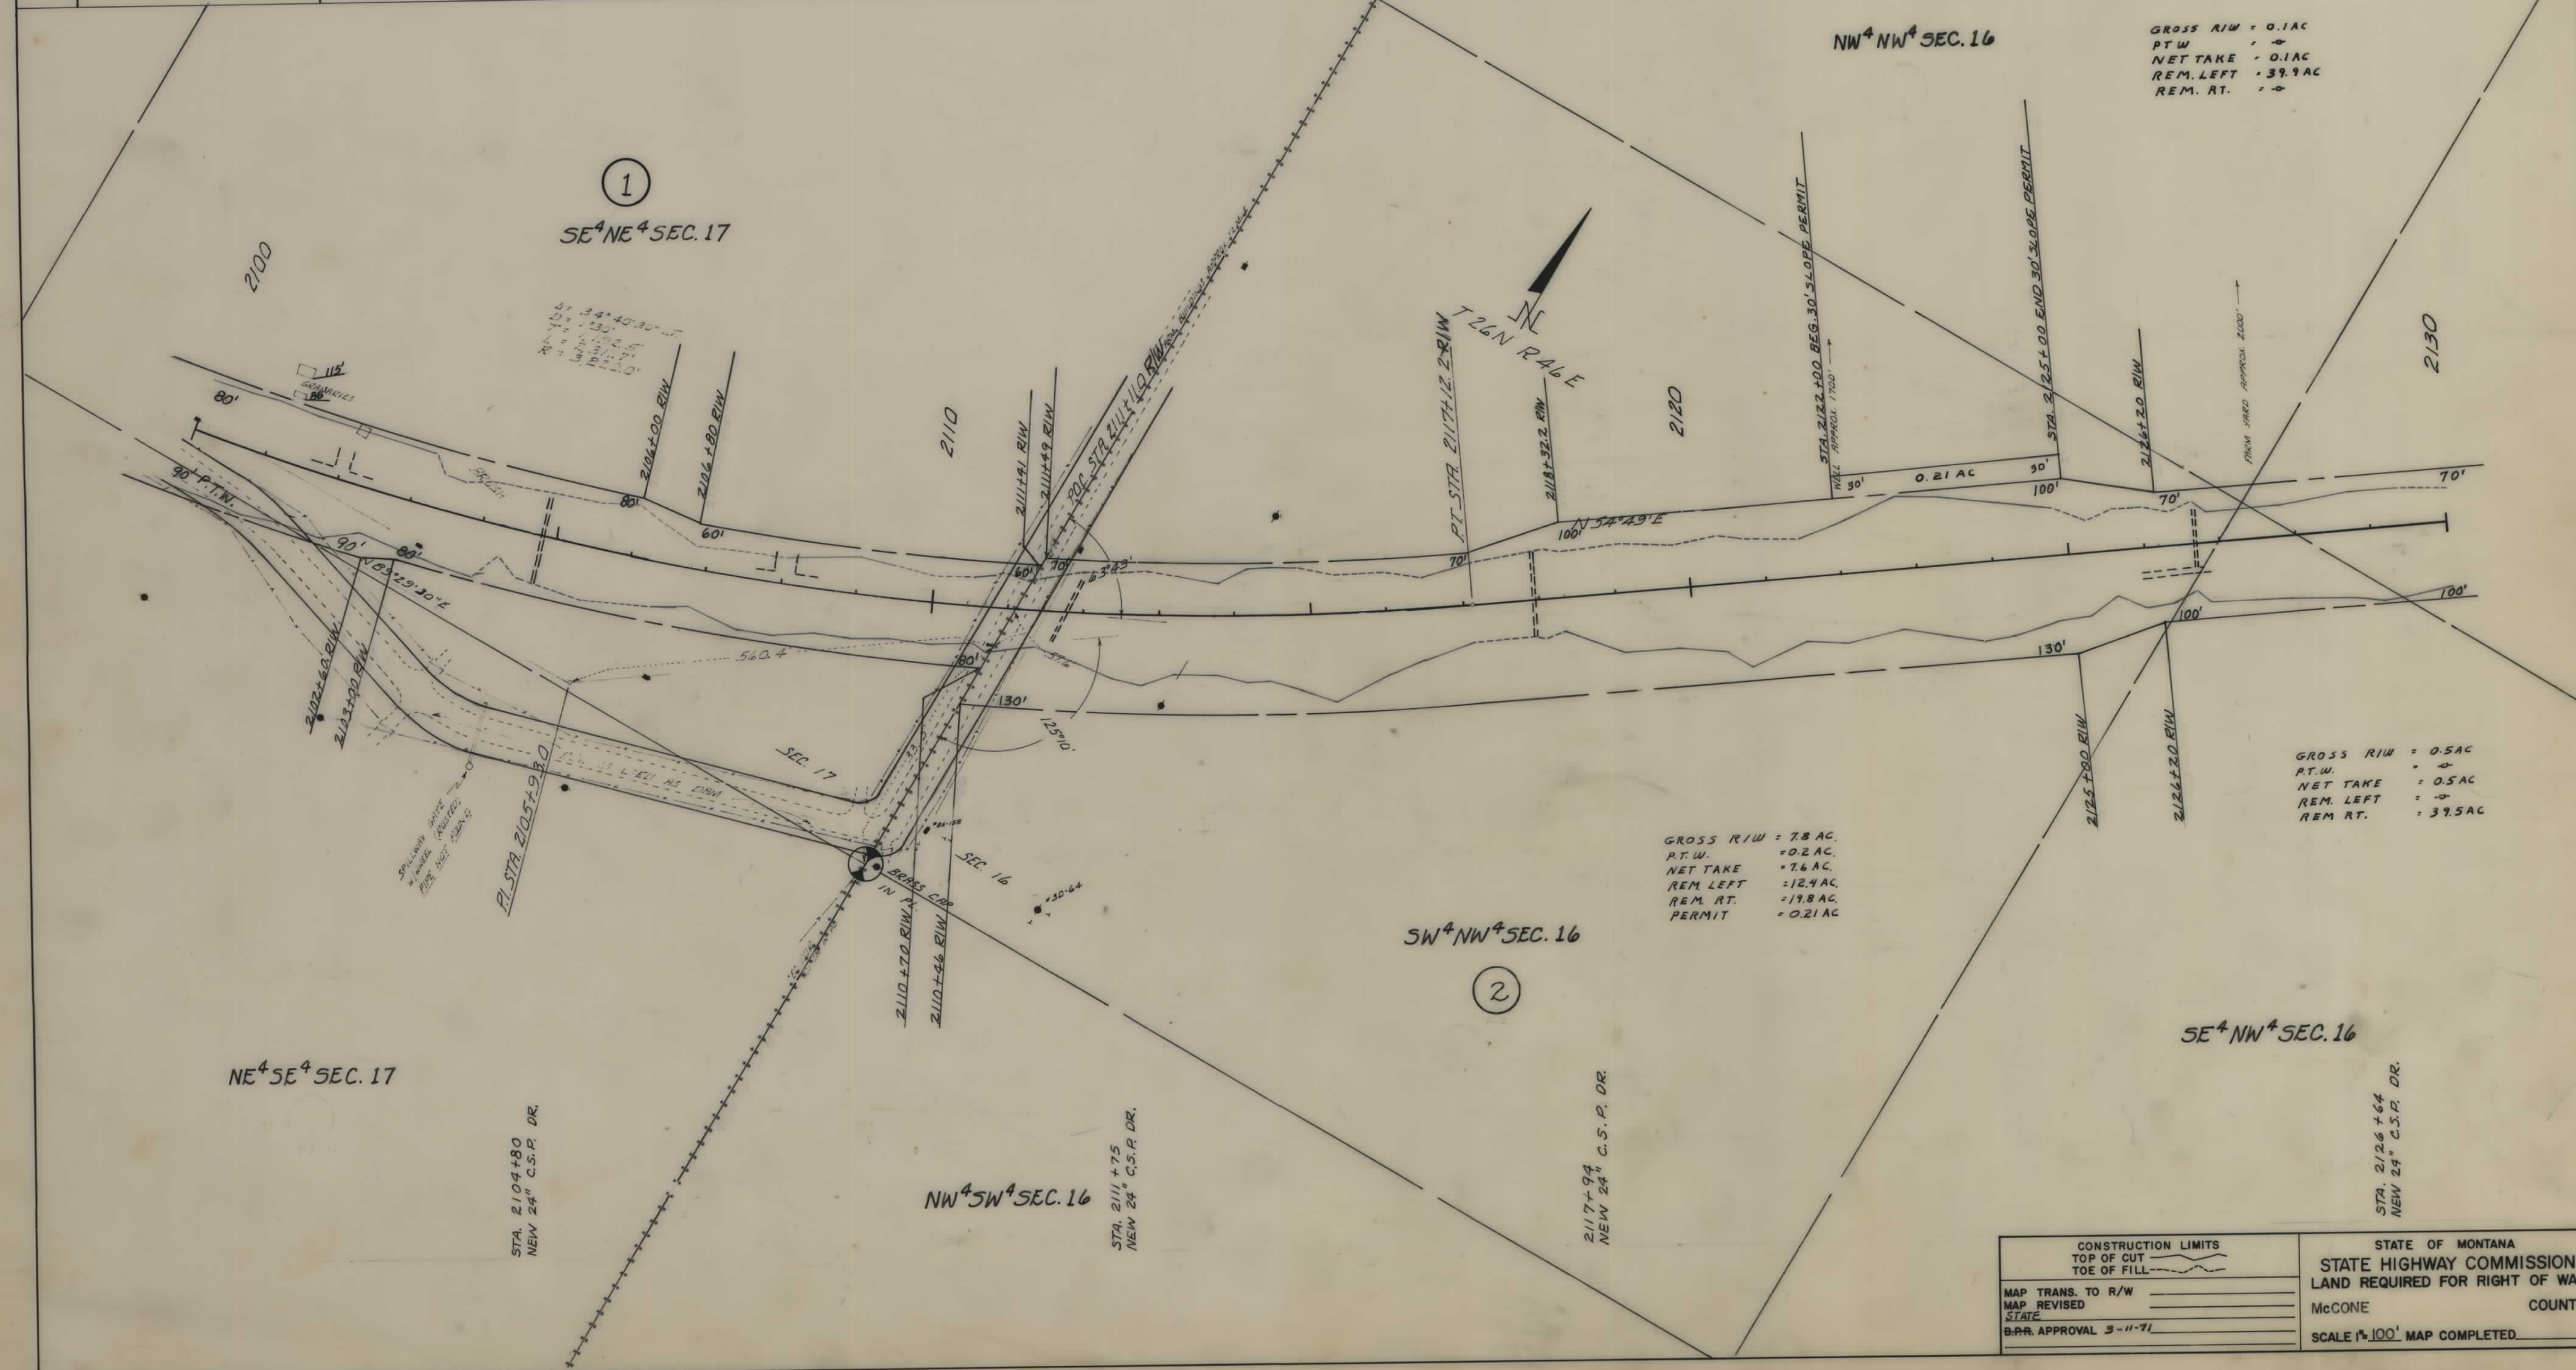

OWNERSHIPS									
PARCEL	NAME	ADDRESS	TOTAL AREA	GROSS R/W AREA	P.T.W. AREA	AREA TO BE ACQUIRED	REMAINDER		CONST. PERMIT AREA
							LEFT	RIGHT	
3	RAY J. & ESTHER R. CUSKER	WOLF POINT, MONTANA		SEE	SHEET	# 8			


FED. ROAD DIST. NO.	STATE OF MONTANA	FED. AID PROJECT NUMBERS		STATE NO.	SHEET NO.	TOTAL SHEETS
		CONST. NO.	R/W NO.			
8	MONTANA		S-429(5)	3429-05	7	16

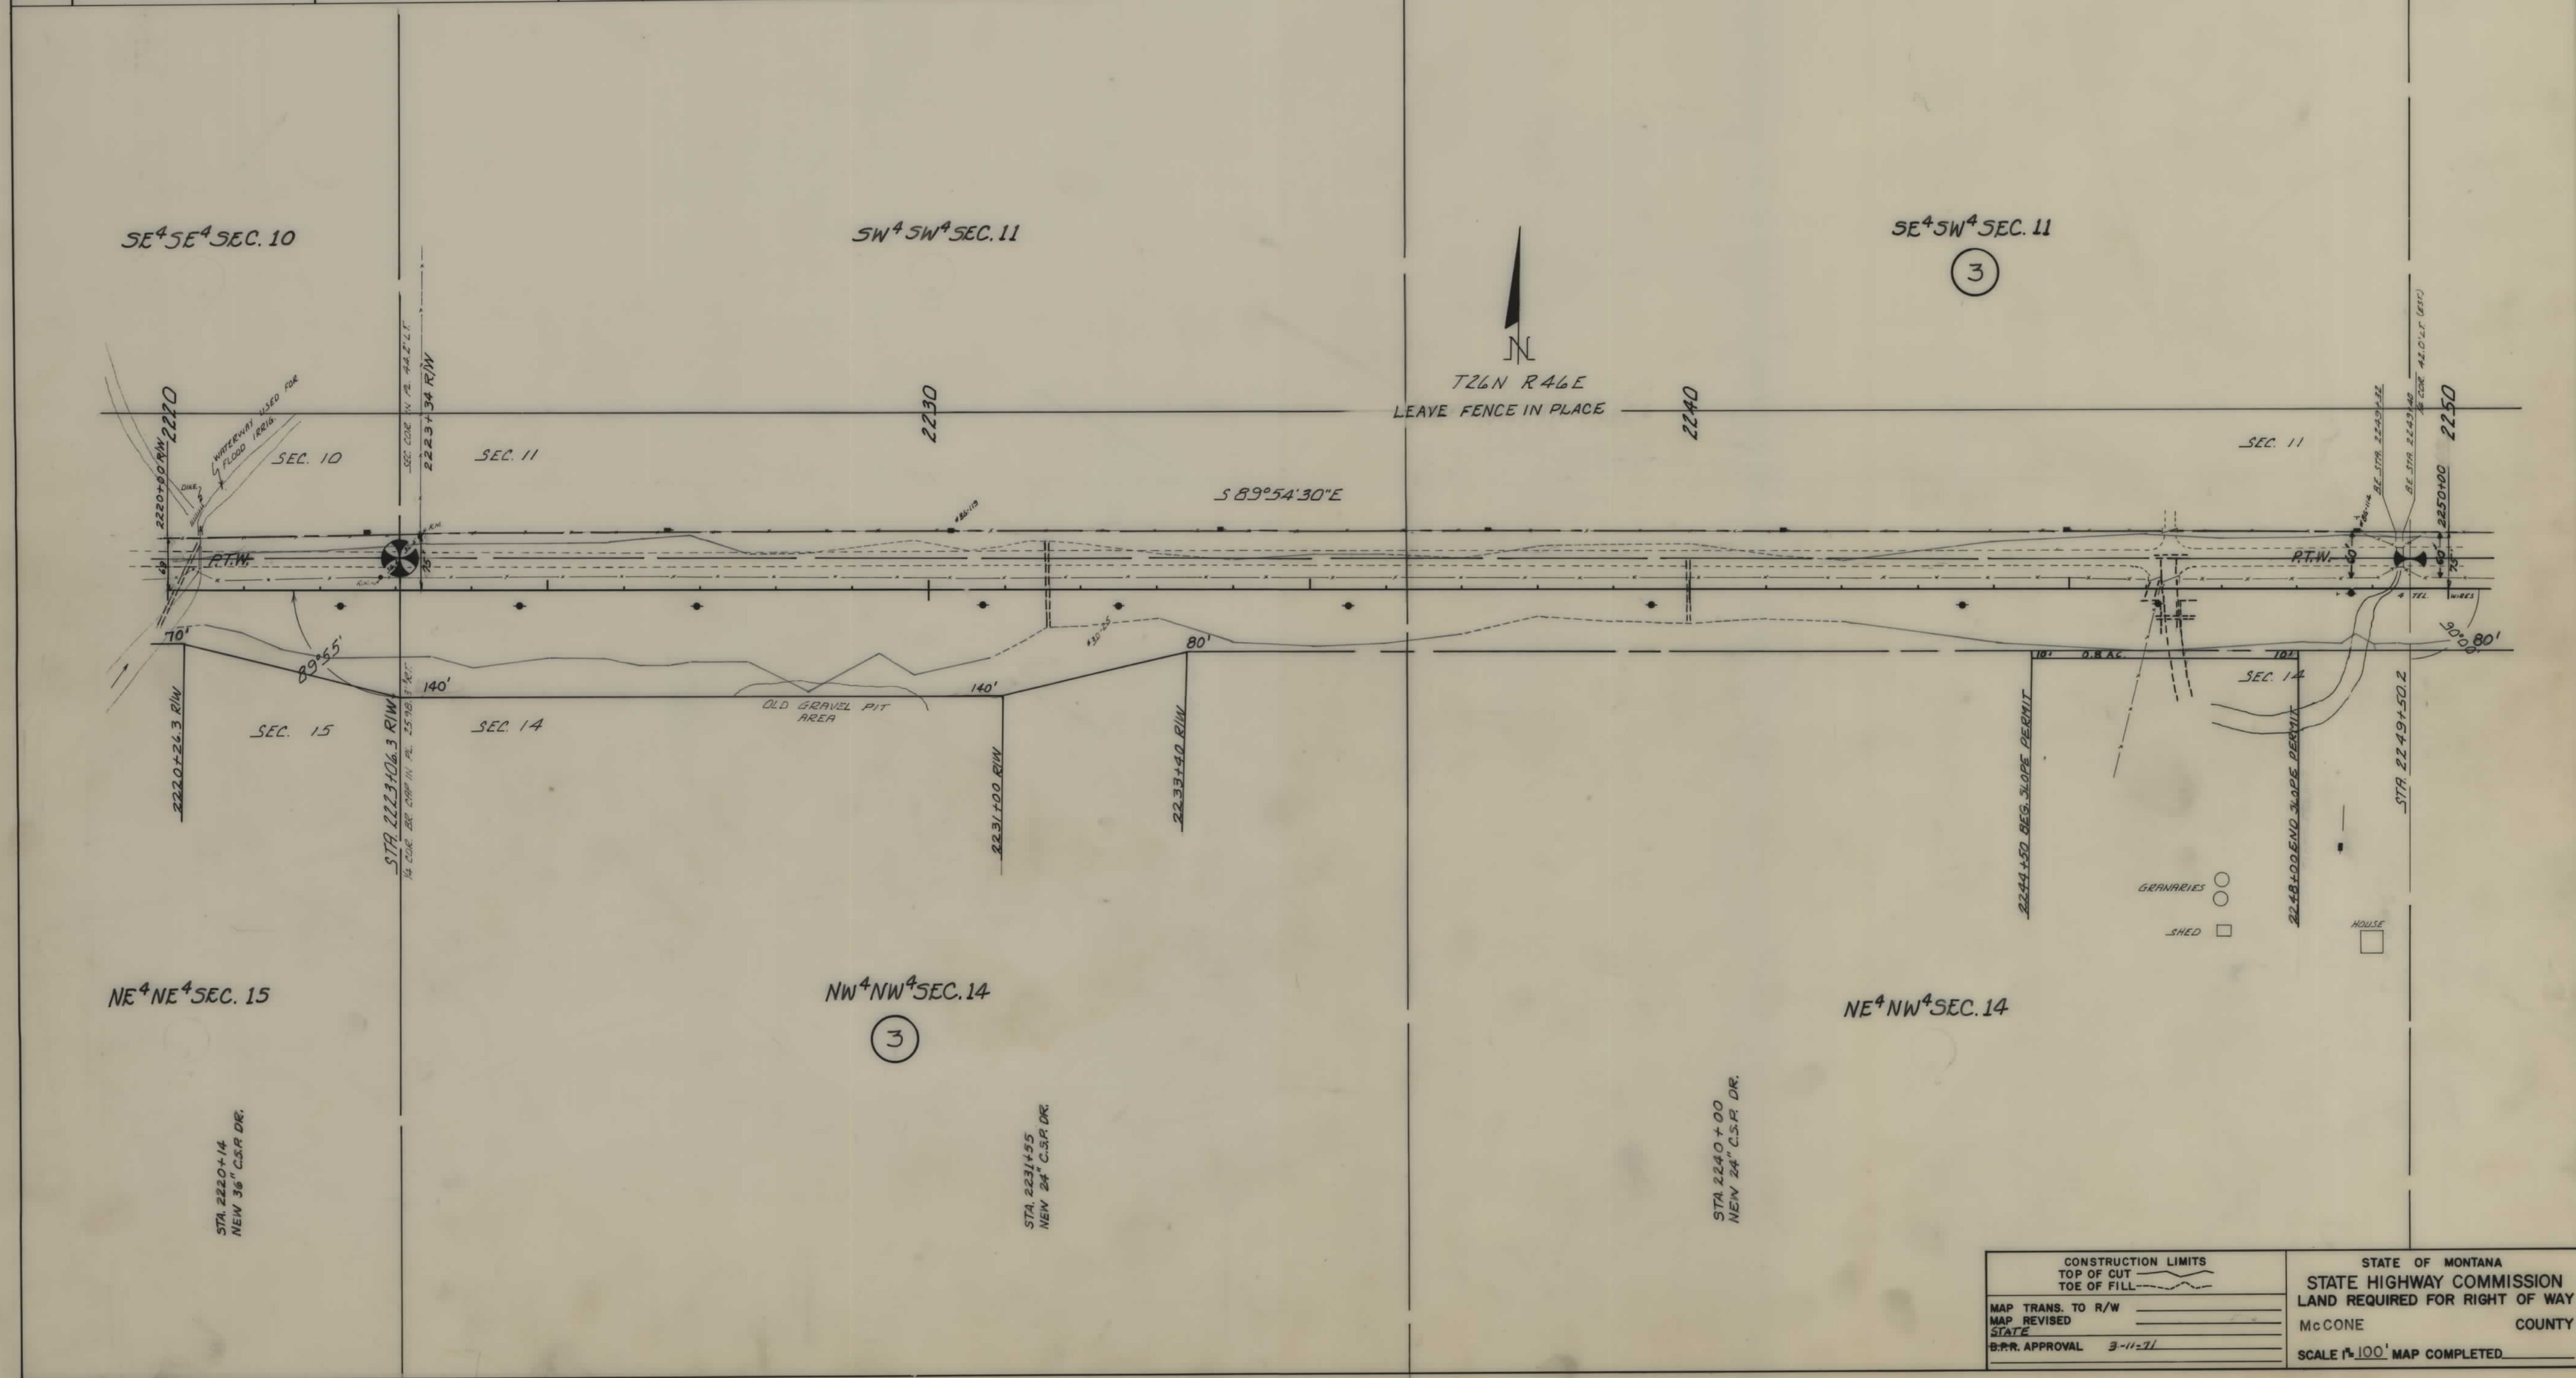

CONSTRUCTION LIMITS TOP OF CUT TOE OF FILL		STATE OF MONTANA STATE HIGHWAY COMMISSION LAND REQUIRED FOR RIGHT OF WAY	
MAP TRANS. TO R/W		McCONE	COUNTY
MAP REVISED			
STATE			
B.R.R. APPROVAL	3-11-71		
SCALE 1"=100'		MAP COMPLETED	


OWNERSHIPS									
PARCEL	NAME	ADDRESS	TOTAL AREA	GROSS R/W AREA	P.T.W. AREA	AREA TO BE ACQUIRED	REMAINDER		CONST. PERMIT AREA
							LEFT	RIGHT	
3	RAY J. & ESTHER R. CUSKER	WOLF POINT, MONTANA		36.0 AC	13.8 AC	22.2 AC			2.4 AC
4	SAMUEL W. & ROBERTA Z. DUVAL	WOLF POINT, MONTANA		SEE	SHEET	# 11			

FED. ROAD DIST. NO.	STATE OF MONTANA	FED. AID PROJECT NUMBERS		STATE NO.	SHEET NO.	TOTAL SHEETS
		CONST. NO.	R/W NO.			
8			S-429(5)	3429-05	8	16

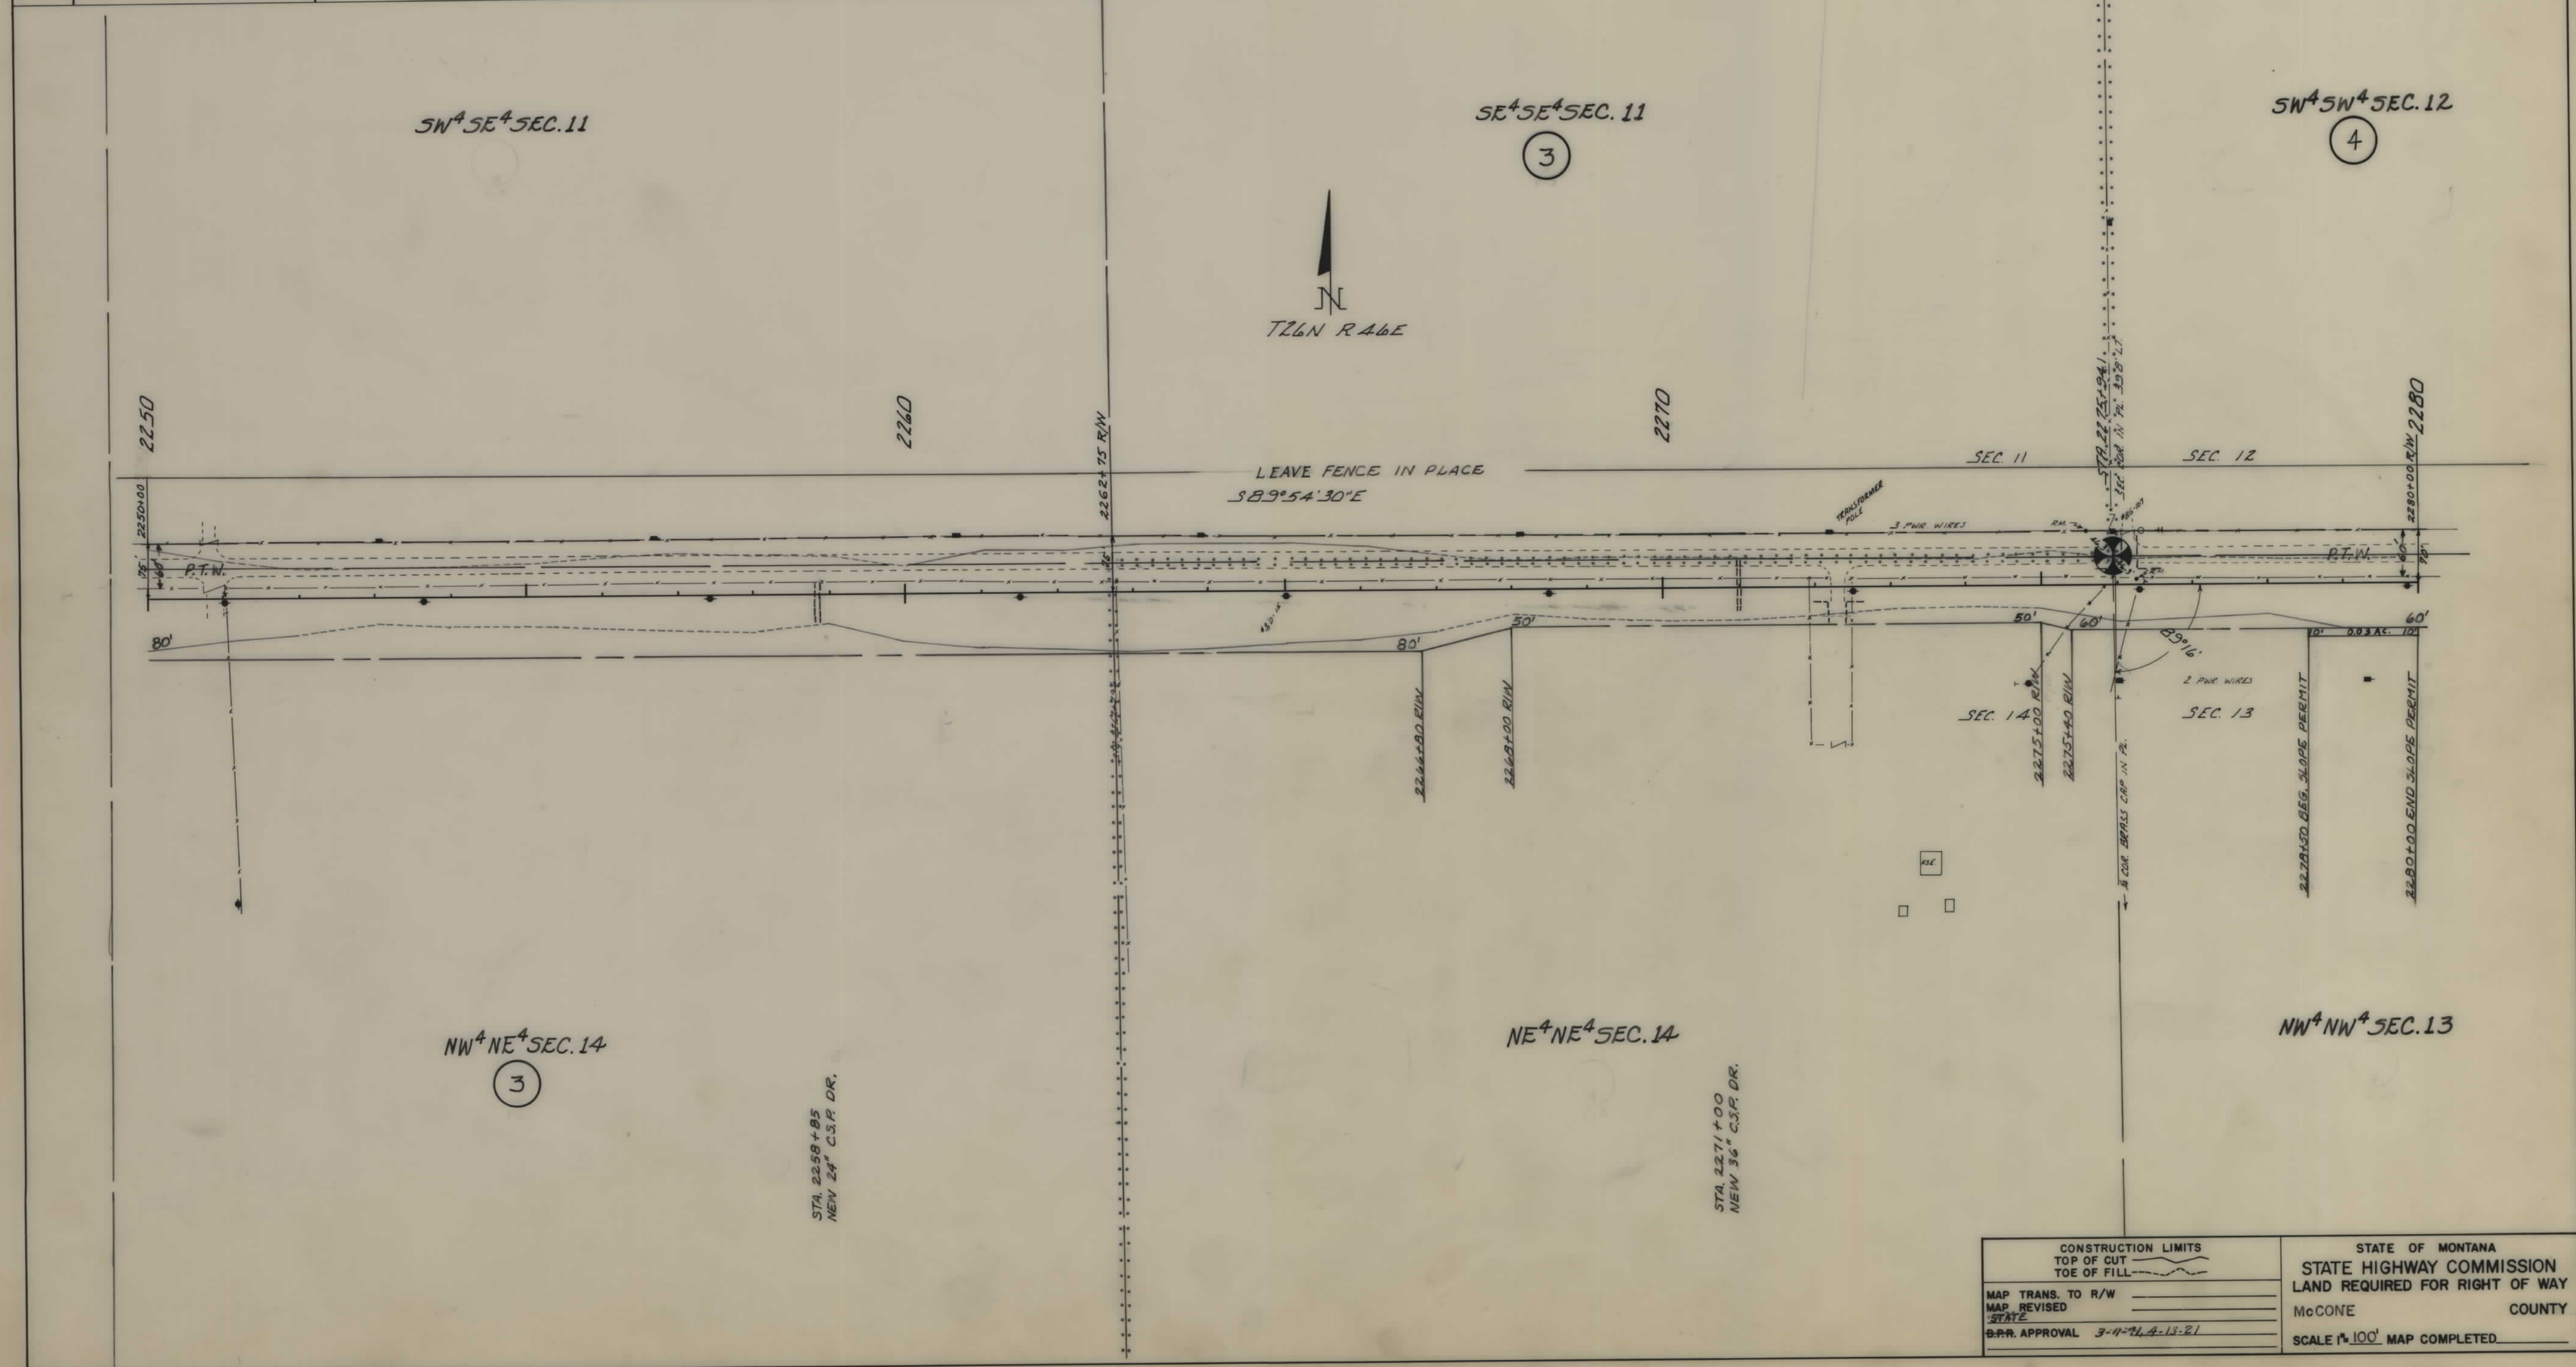


CONSTRUCTION LIMITS		STATE OF MONTANA	
TOP OF CUT		STATE HIGHWAY COMMISSION	
TOE OF FILL		LAND REQUIRED FOR RIGHT OF WAY	
MAP TRANS. TO R/W		McCONE	COUNTY
MAP REVISED			
STATE			
B.P.R. APPROVAL	3-11-71, 4-13-21		
SCALE 1"=100'		MAP COMPLETED	

FED. ROAD DIST. NO.	STATE OF	FED. AID PROJECT NUMBERS		STATE	SHEET	TOTAL
		CONST. NO.	R/W NO.	NO.	NO.	SHEETS
8	MONTANA	S-429(5)		3429-05	9	16

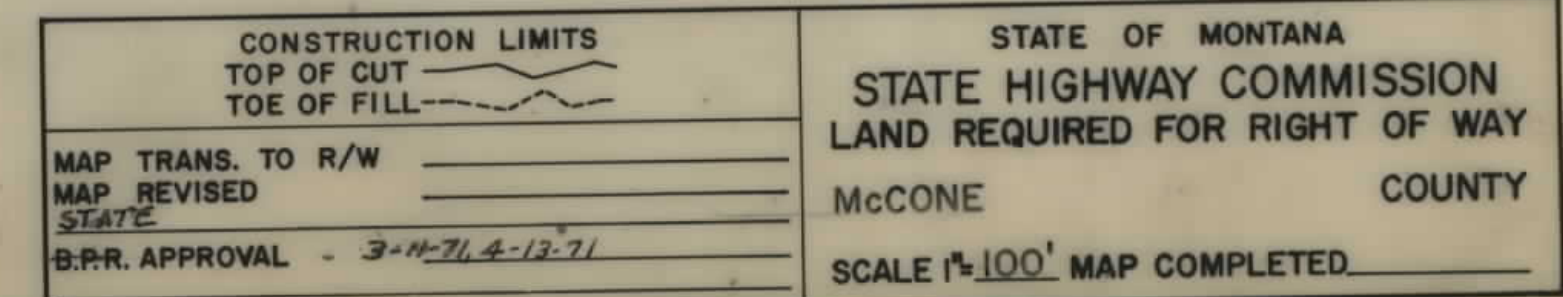

[illegible]

FED. ROAD DIST. NO.	STATE OF	FED. AID PROJECT NUMBERS		STATE	SHEET	TOTAL
		CONST. NO.	R/W NO.	NO.	NO.	SHEETS
8	MONTANA		S-429(5)	3429-05	12	16

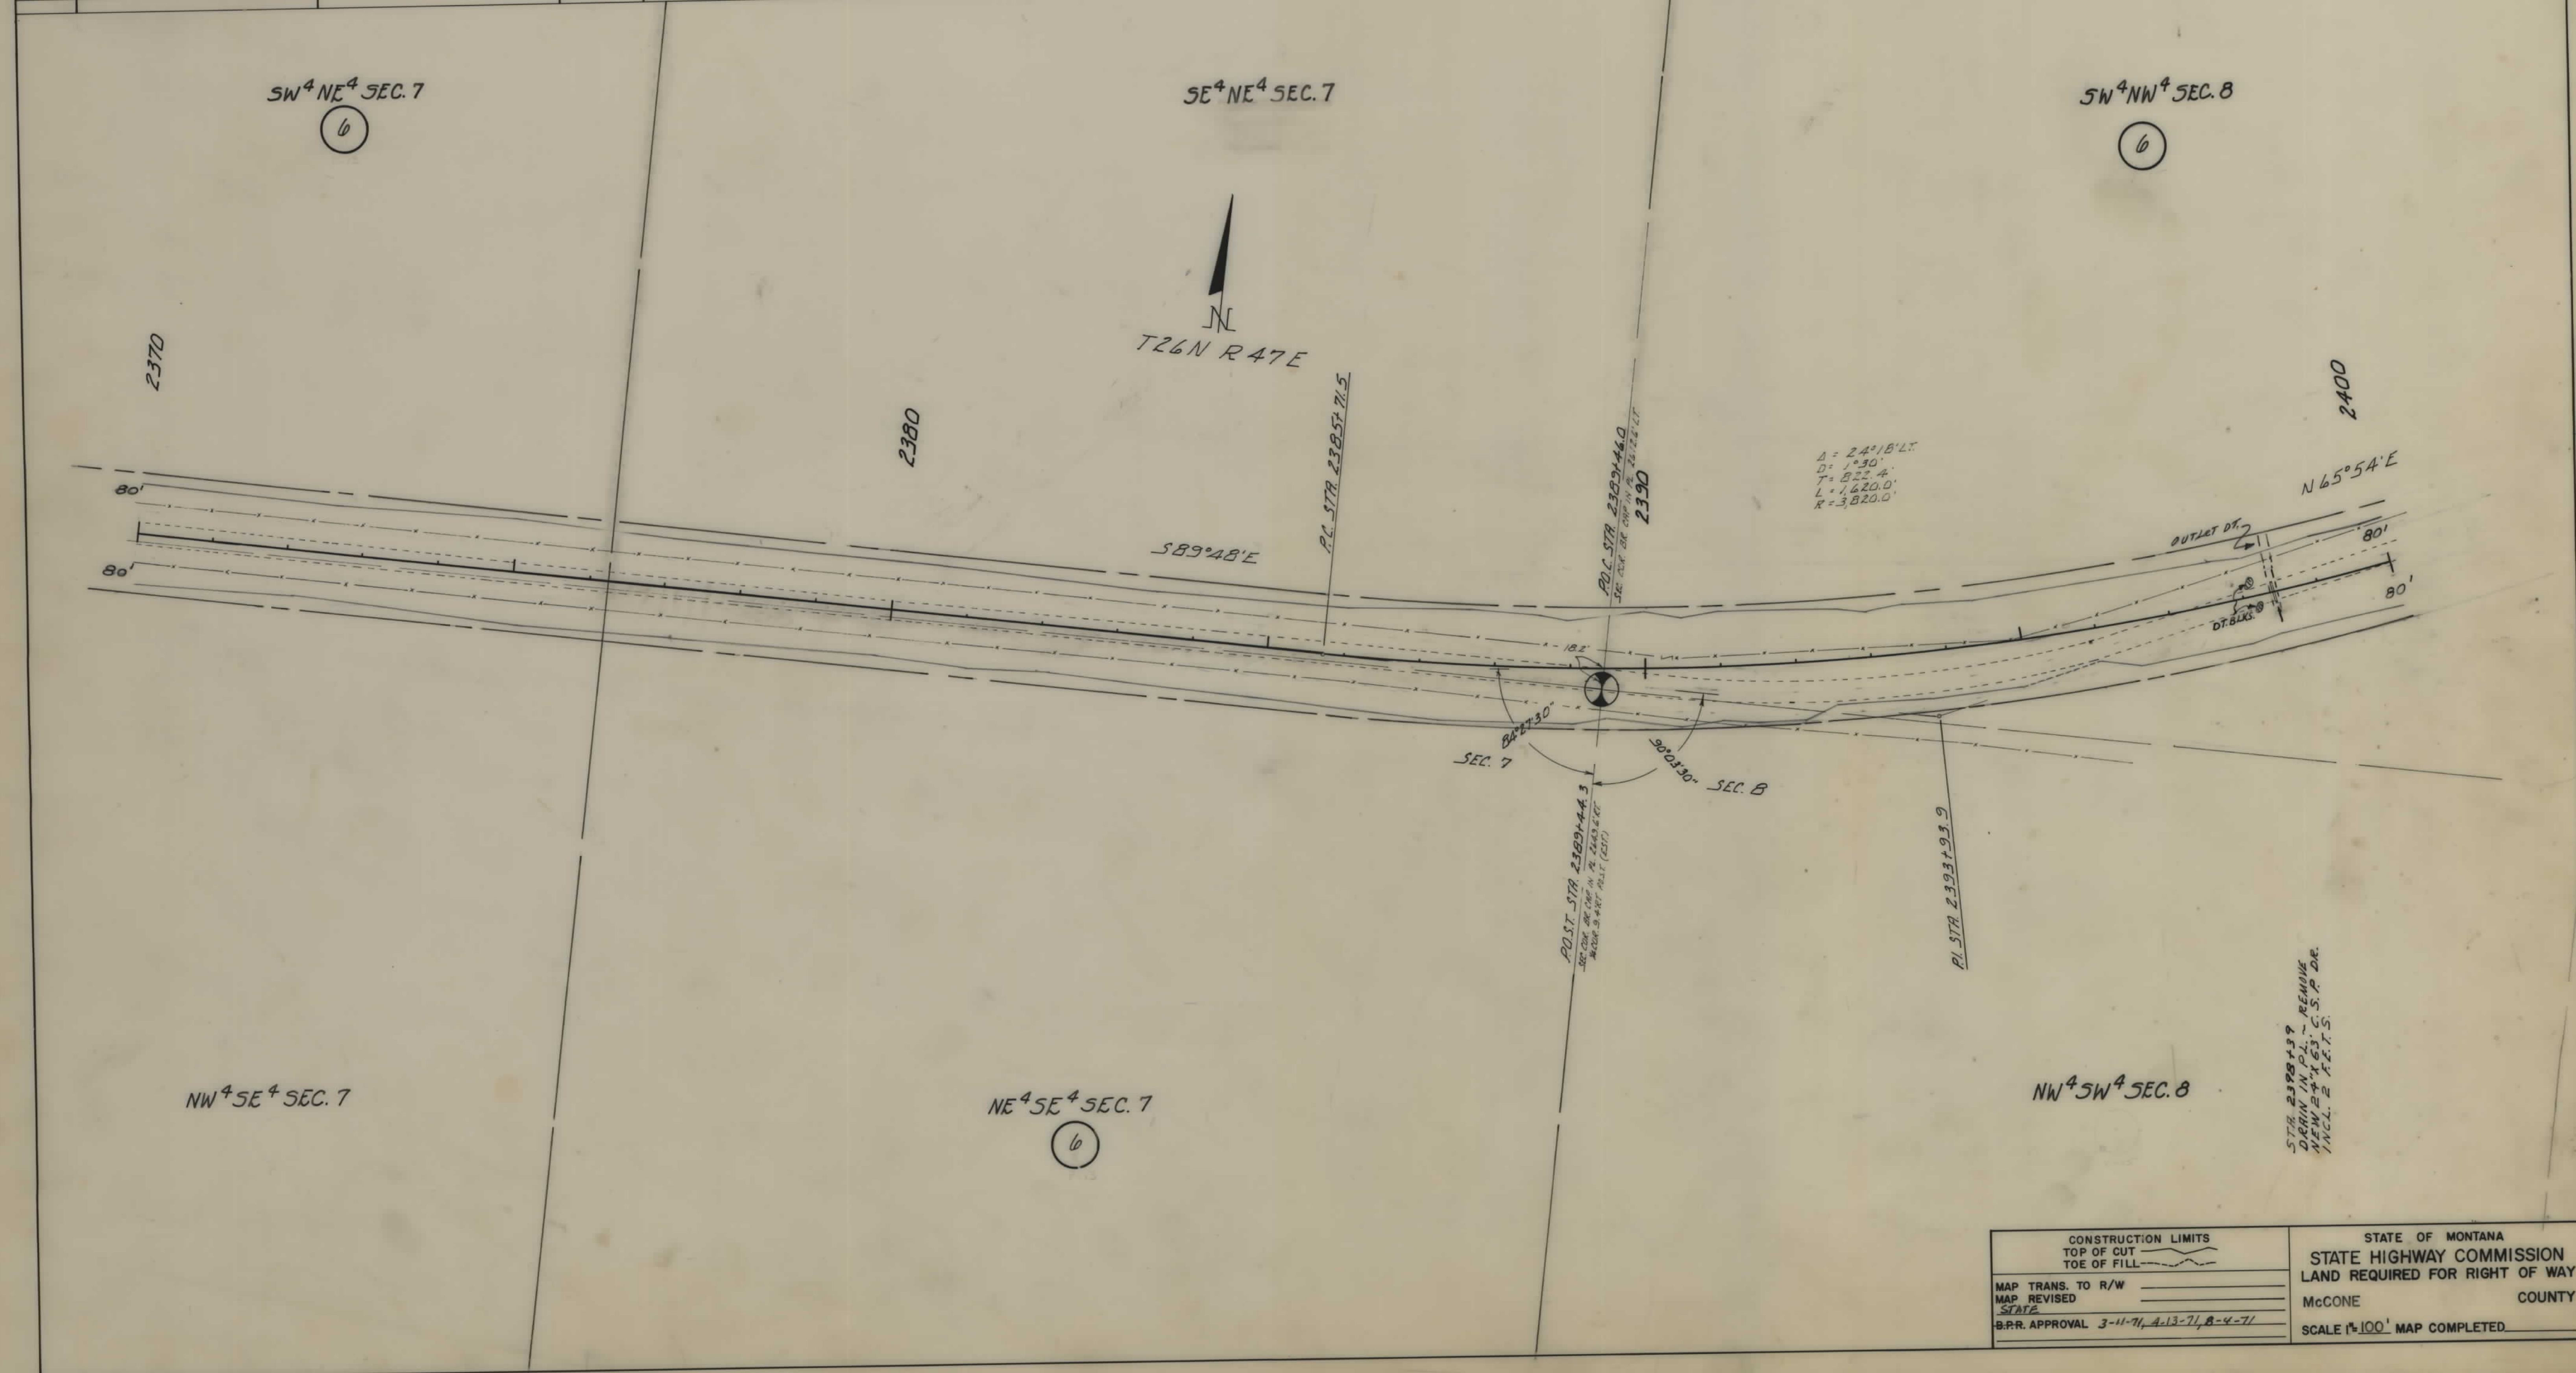

FED. ROAD DIST. NO.	STATE OF	FED. AID PROJECT NUMBERS		STATE	SHEET	TOTAL
		CONST NO.	R/W NO.	NO.	NO.	SHEETS
8	MONTANA		S-429(5)	3429-05	13	16

