

PLANS


NOT

TO

SCALE

OWNERSHIPS							
PARCEL	NAME	ADDRESS	TOTAL AREA	GROSS R/W AREA	P.T.W. AREA	AREA TO BE ACQUIRED	REMAINDER
							LEFT RIGHT
1	CONFEDERATED SALISH KOOTENAI TRIBES, (LESSEE: JAMES ELY)	DIXON, MONT		1.04 AC.		1.04 AC.	
2	CONFEDERATED SALISH KOOTENAI TRIBES, (LESSEE: J. Z. ALLRED)	DIXON, "	5.36 AC.	0.40 "		0.40 "	4.96 AC.
3	ELIZABETH PRINGLE	511-50.1 ST ST, HAMILTON, MONT	26,670 S.F.	5,715 S.F.		5,715 S.F.	20,955 S.F.
4	ELIZABETH PRINGLE	" " " "	26,670 "	5,715 "		5,715 "	20,955 "
5	HOMER WELCH	FINLEY POINT RD., RONAN, "	26,670 "	3,810 "		3,810 "	22,860 "
6	GALIE K & ZERELDA G STYNIERS	BOX 601, "	13,240 "	3,810 "		3,810 "	11,430 "
7	CITY OF RONAN (CITY STREETS)	" " " "					

FED. ROAD DIST. NO.	STATE OF MONTANA	FED. AID PROJECT NUMBERS		STATE NO.	SHEET NO.	TOTAL SHEETS
		CONST. NO.	R/W NO.			
8			S-432(2)	3432-02	2	2

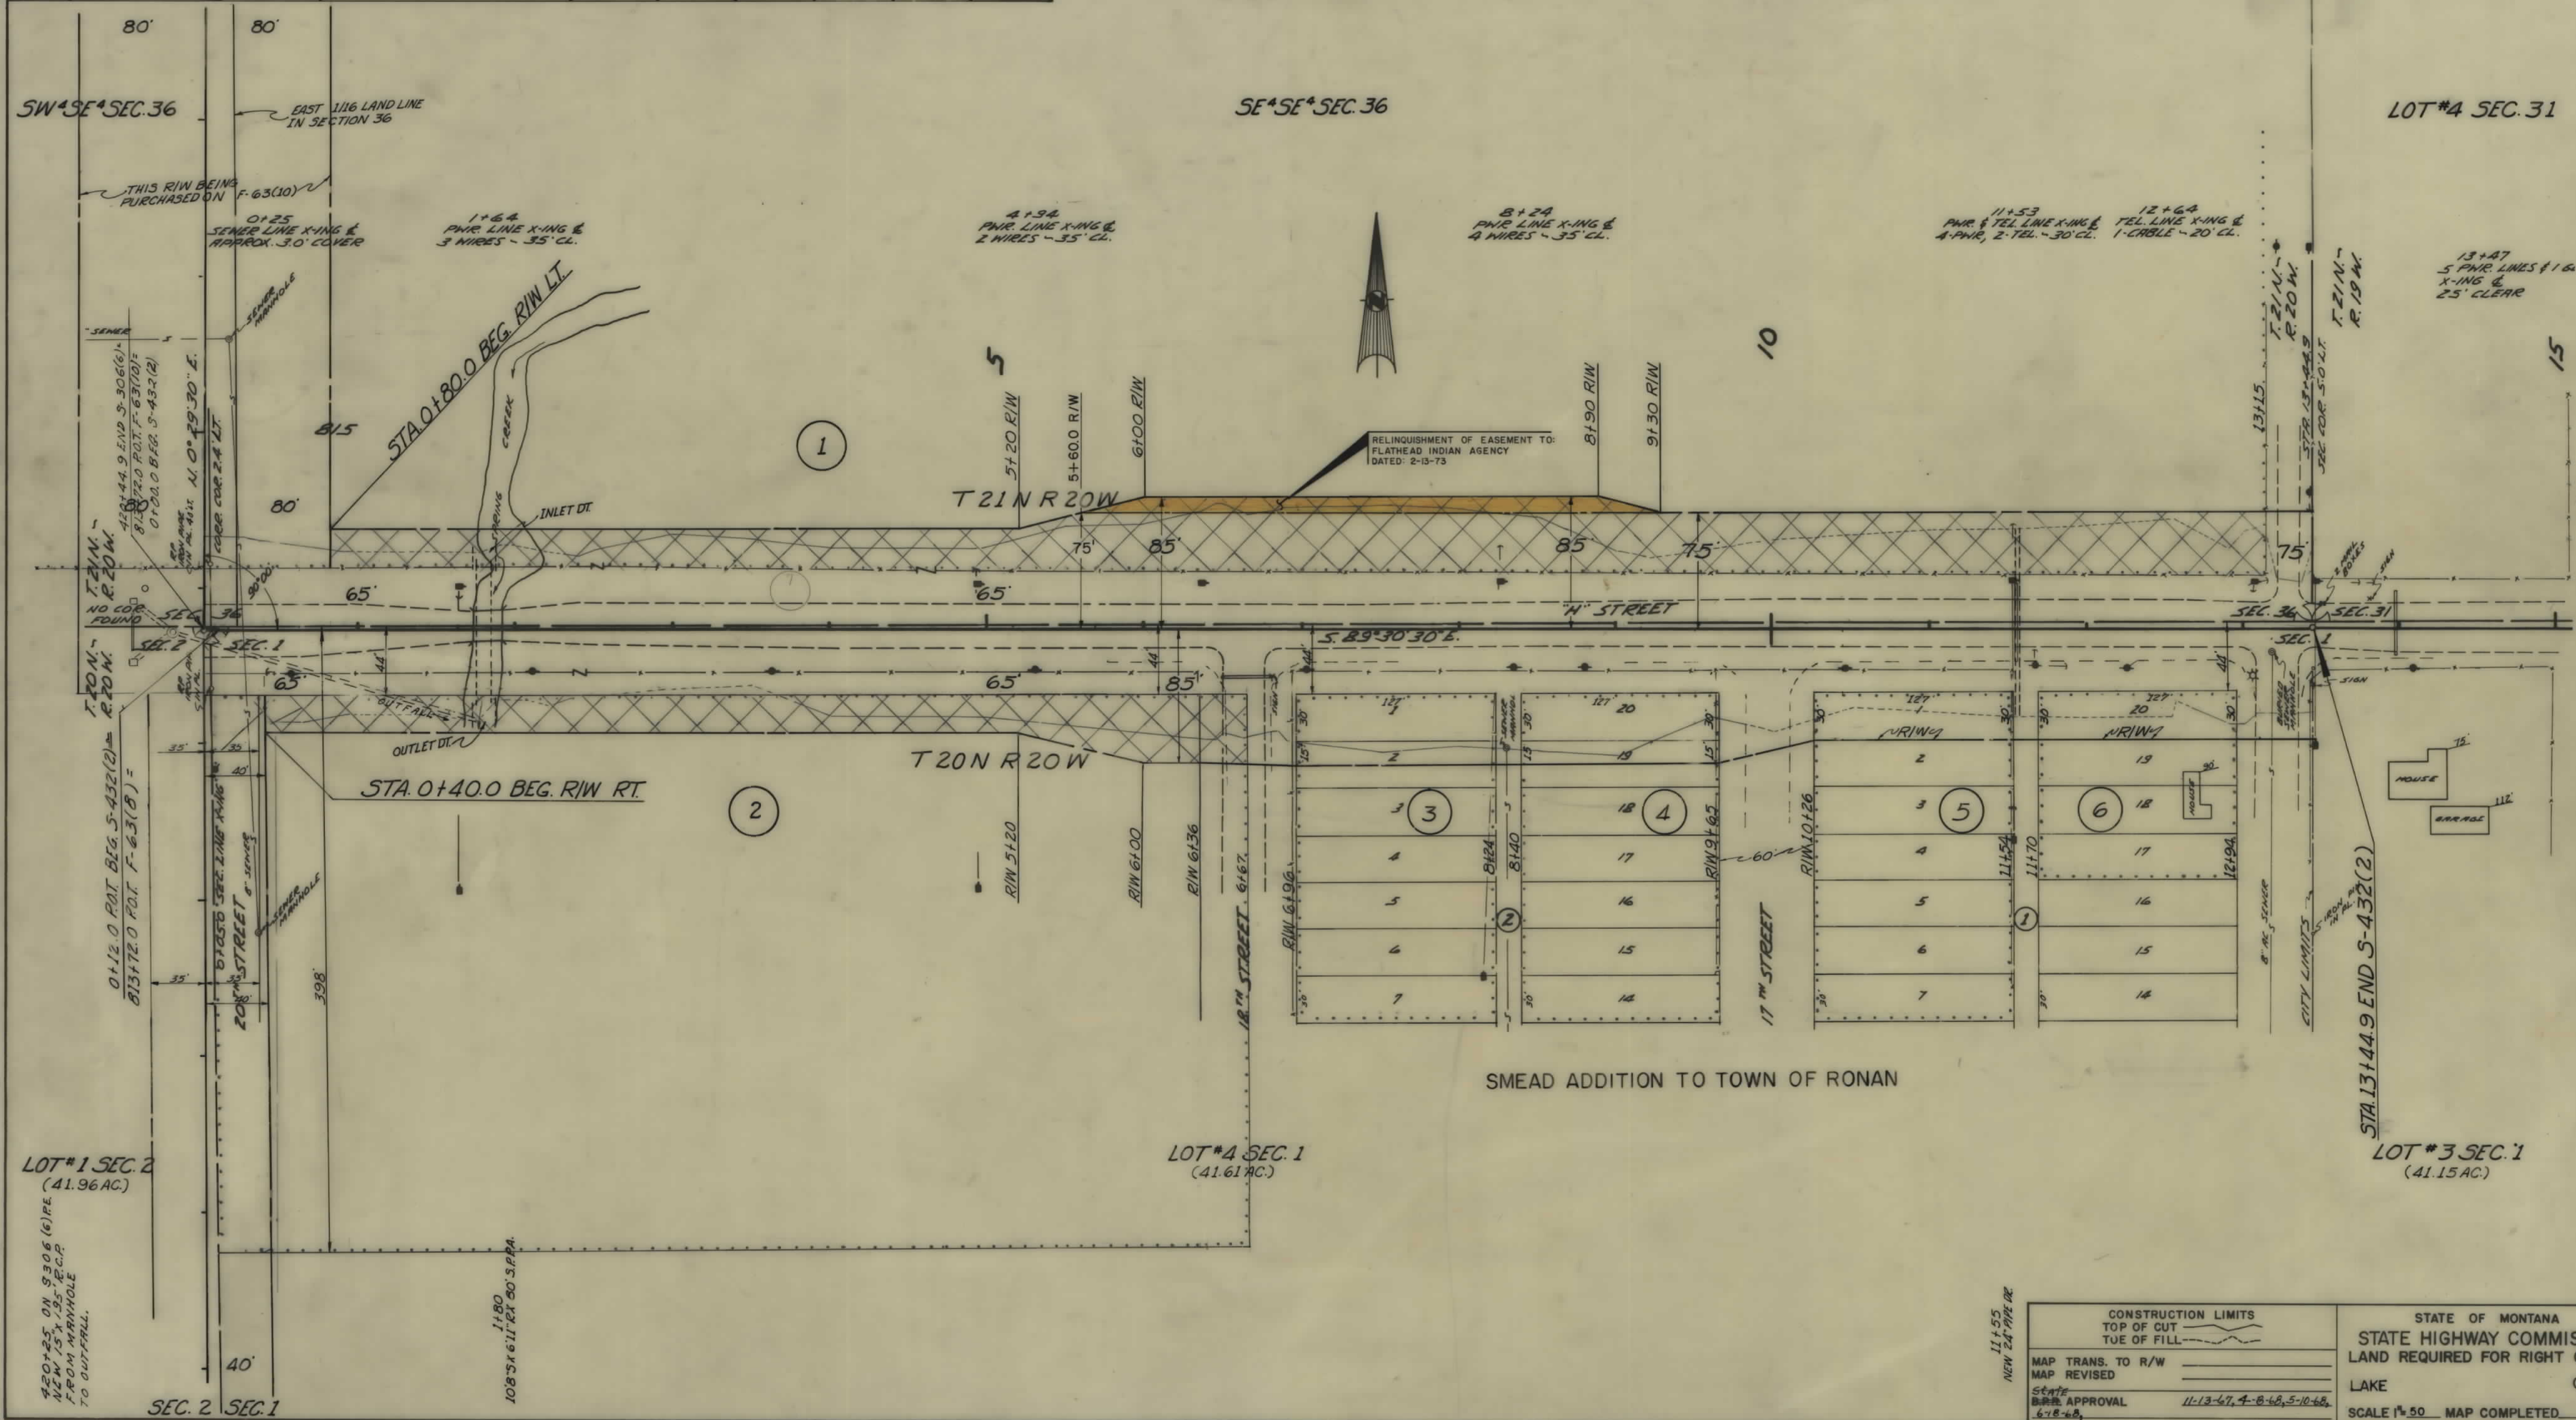

CONSTRUCTION LIMITS TOP OF CUT TUE OF FILL		STATE OF MONTANA STATE HIGHWAY COMMISSION LAND REQUIRED FOR RIGHT OF WAY	
MAP TRANS. TO R/W MAP REVISED		LAKE COUNTY	
STATE BUREAU APPROVAL 6-7-8-68		11-13-67, 4-8-68, 5-10-68	
SCALE 1"=50'		MAP COMPLETED	