

PLANS
NOT
TO
SCALE

FED. ROAD DIST. NO.	STATE	FED. AID PROJECT NO.	STATE NO.	SHEET NO.	TOTAL SHEETS
8	MONT.	S 433(2)	3433-02	1	14

STATE OF MONTANA


STATE HIGHWAY COMMISSION

RIGHT OF WAY PLAN OF


FEDERAL AID PROJECT NO. S 433 (2) R/W
S 433 () CONST.

LAUREL NORTH

7.882 MILES

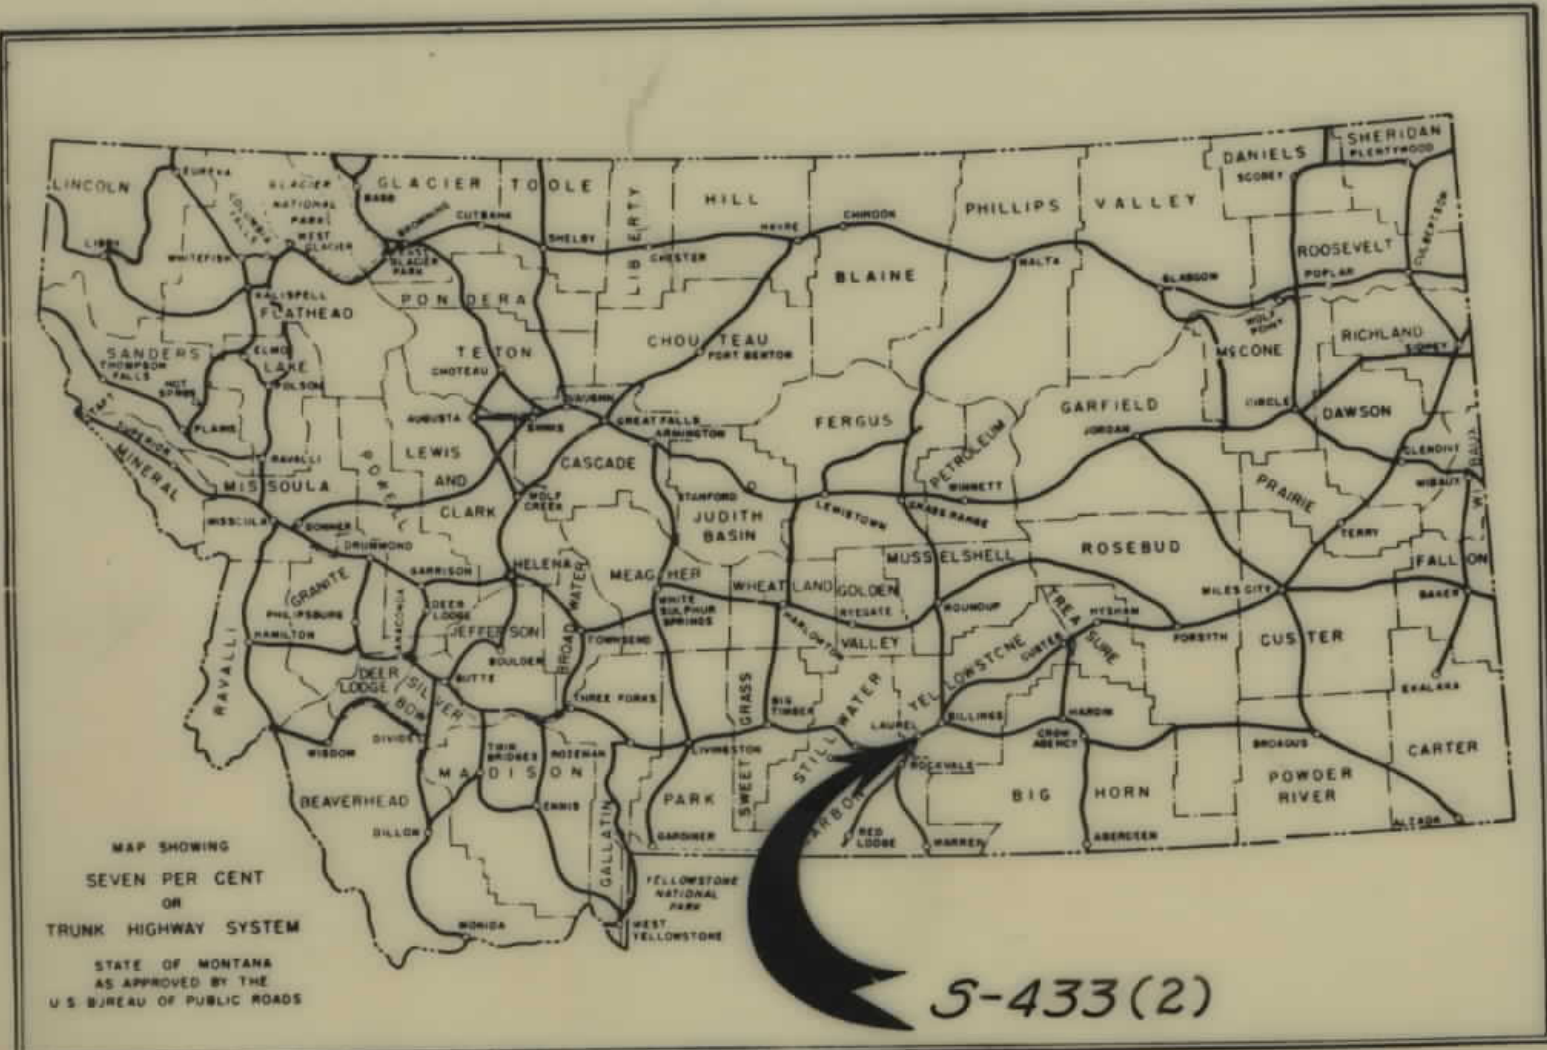

INDEX		
PARCEL NO.	OWNERSHIPS	SHEET NO.
1	MARY E. BROWN, C/O J.H. & CORALYNN ALBERTUS	5
2	MARVIN R. & MILDRED L. GAUGER	5, 6 & 7
3	BIG DITCH CO.	5
4	LEONARD A. & GLADYS I. CANTRELL	5 & 6
5	F.N. & ELVA C. BARNEY	6
6	ELVA BARNEY	6
7	J. WILLARD & LEONA E. BALDWIN	6
8	HIGHLINE DITCH	6
9	LOIS E. SCHESSLER	6, 7 & 8
10	COVE DITCH	7
11	RUDOLPH F. & JUANITA GROSHELLE	7 & 8
12	BEARTOOTH ENTERPRISES	8 & 9
13	STATE OF MONTANA	9 & 10
14	ALEX. P. & HERTA FRANK	9 & 10
15	JAKE W. KUKAS	10, 11 & 12
16	LAUREL SADDLE CLUB	10
17	DAVID T. & CAROL M. LOEWEN	11, 12, 13 & 14
18	CAMBELL CALVERT	12
19	STATE OF MONTANA	13 & 14
20	DAVID T. & CAROL M. LOEWEN	14
17 & 20	DAVID T. & CAROL M. LOEWEN	14

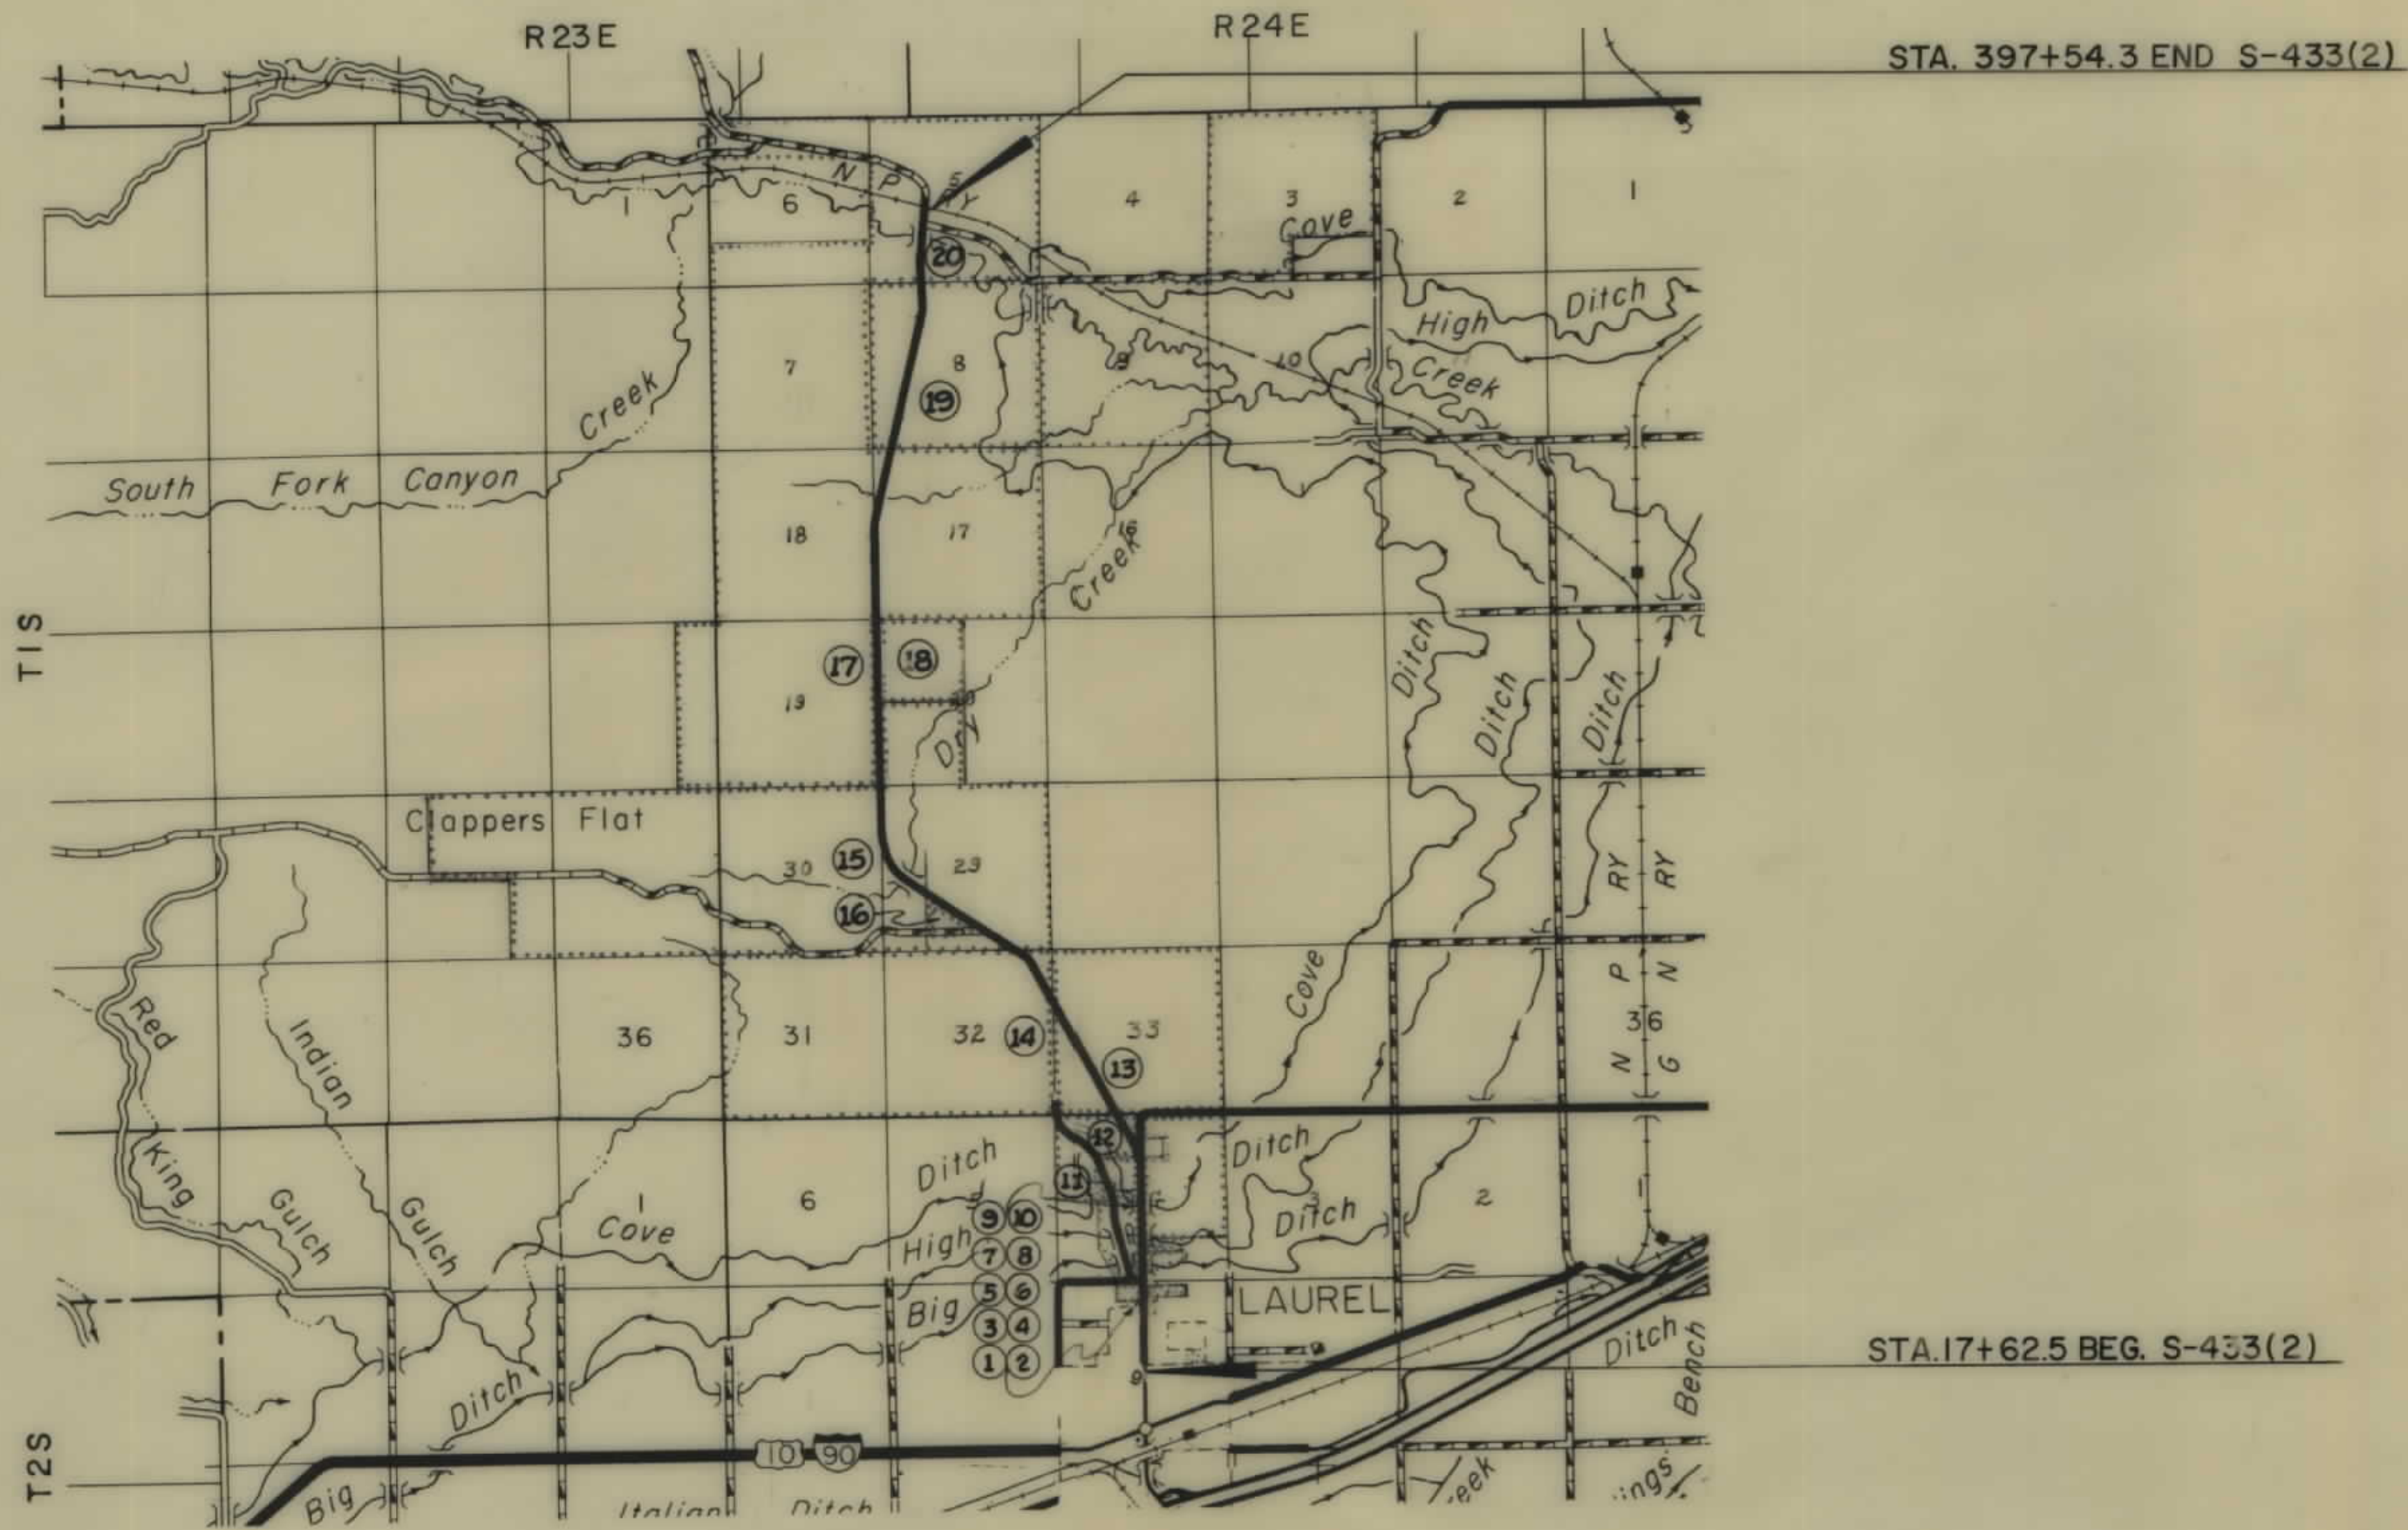

CONVENTIONAL SIGNS

STATE AND NATIONAL LINE.....

COUNTY LINE.....

CITY, VILLAGE OR BOROUGH LINE.....

TOWNSHIP LINE.....

SECTION LINE.....

RESERVATION LINE.....

FENCE LINE.....

GUARD RAIL.....

OWNERSHIP BOUNDARY.....

RIGHT OF WAY LINE.....

RIGHT OF WAY LINE FENCED.....

TRAVELED WAY.....

RAILROADS.....

RETAINING WALLS.....

BASE OR SURVEY LINE.....

LEVEE.....

CULVERTS IN PLACE (PLAN).....

NEW CULVERTS (PLAN).....

NEW CULVERTS (PROFILE).....

TROLLEY POLE.....

POWER POLE.....

TELEPHONE OR TELEGRAPH POLE.....

MARSH.....

DITCH.....

RIPRAP.....

BRIDGE.....

SECTION CORNER..... FOUND..... UNFOUND.....

1/4 SECTION CORNER..... FOUND..... UNFOUND.....

1/16 CORNER..... FOUND..... UNFOUND.....

CENTER OF SECTION.....

CONTROL OF ACCESS WITH FENCE.....

CONTROL OF ACCESS WITHOUT FENCE.....

PARCEL NUMBER.....

CATTLE GUARD.....

GATE IN FENCE.....

CONSTRUCTION LIMITS..... CUT..... FILL.....

STATE HIGHWAY COMMISSION OF MONTANA

APPROVED: _____

STATE HIGHWAY ENGINEER DATE


DEPARTMENT OF COMMERCE
BUREAU OF PUBLIC ROADS

APPROVED: _____

DIVISION ENGINEER DATE

OWNERSHIPS								
PARCEL	NAME	ADDRESS	TOTAL AREA	GROSS R/W AREA	P.T.W. AREA	AREA TO BE ACQUIRED	REMAINDER	
							LEFT	RIGHT
1	MARY E. BROWN, J.H. CAROLYN ALBERTUS	609 ELM ST., LAUREL, MONT.	6,150 S.F.	6,150 S.F.		6,150 S.F.		
2	MARVIN R. & MILDRED L. GAUGER	RTE #1, BOX 8,		5.18 AC.	3.78 AC.	1.40 AC.		
3	BIG DITCH CO.	FOR PERPETUATION OF IRRIGATION ONLY						
4	LEONARD A. & GLADYS I. CANTELL	96 C.W. PATRICK, RTE #1, LAUREL, MONT.	16.56 AC.	0.56 AC.	0.41 AC.	0.15 AC.		16.00 AC.


FED. ROAD DIST. NO.	STATE	FED. AID PROJECT NUMBERS	STATE NO.	SHEET NO.	TOTAL SHEETS
8	MONT.	CONST. NO. S433 (2)	3433-02	5	14

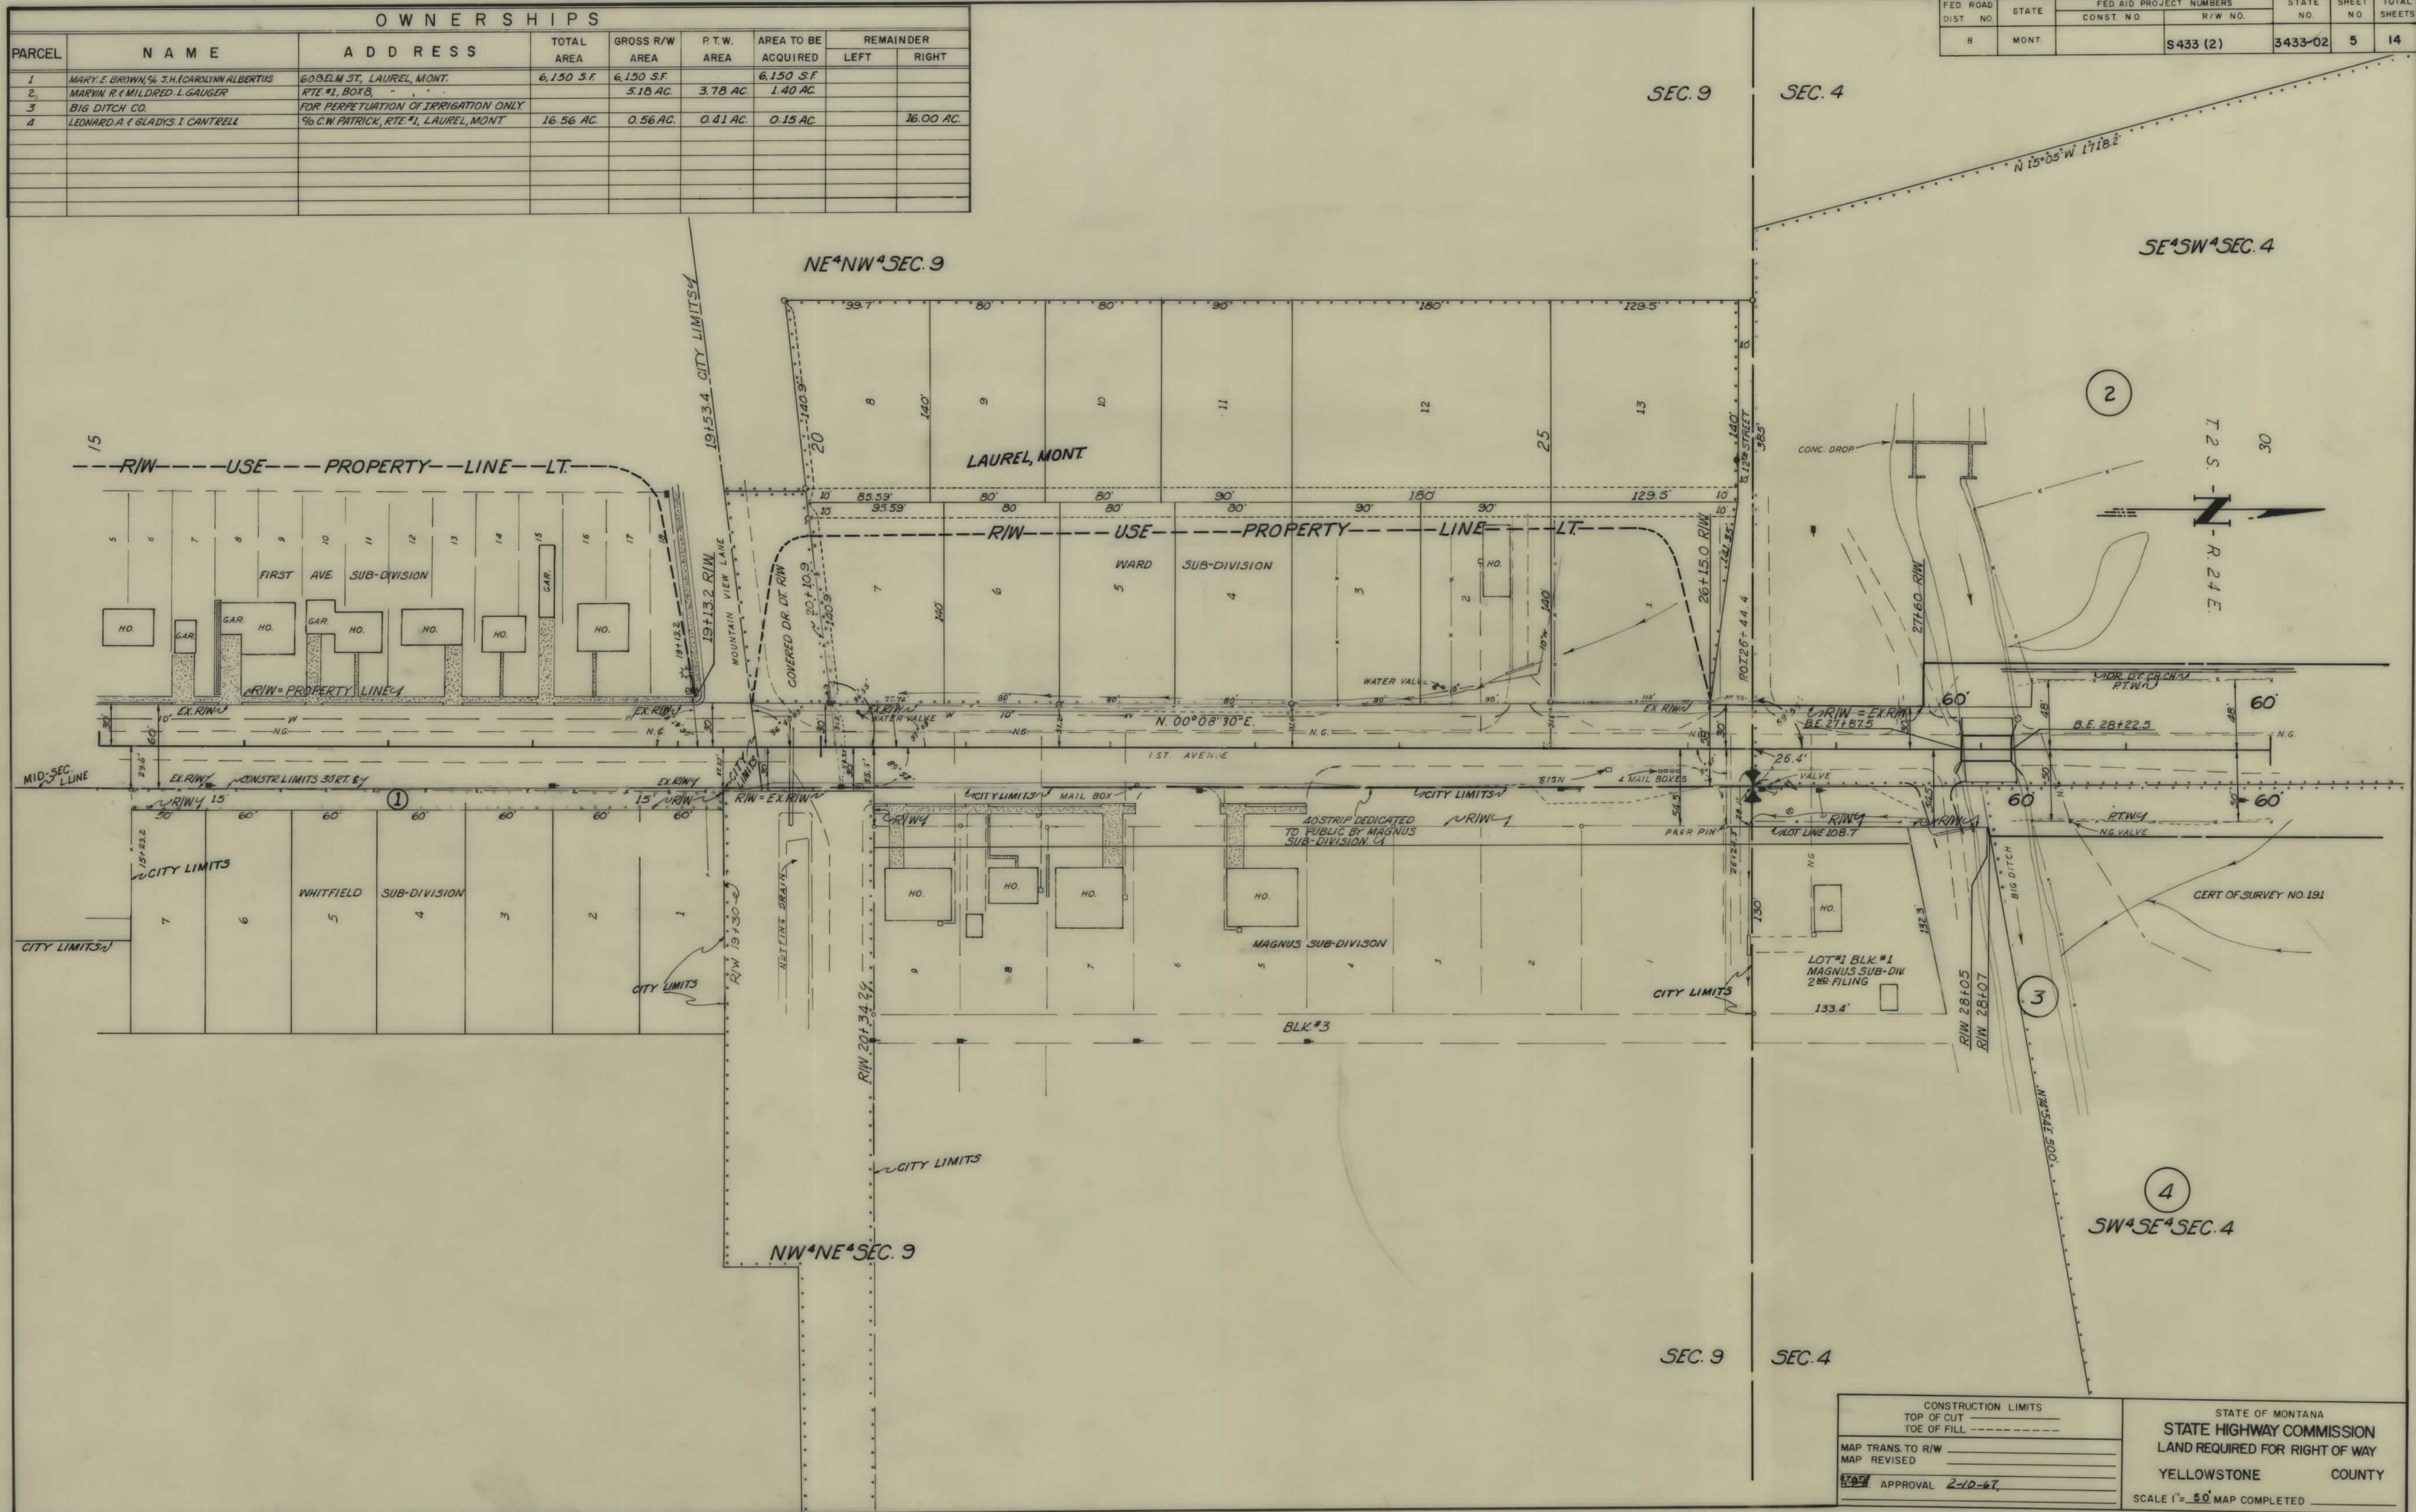

CONSTRUCTION LIMITS		STATE OF MONTANA	
TOP OF CUT		STATE HIGHWAY COMMISSION	
TOE OF FILL		LAND REQUIRED FOR RIGHT OF WAY	
MAP TRANS. TO R/W		YELLOWSTONE COUNTY	
MAP REVISED		SCALE 1" = 50' MAP COMPLETED	
APPROVAL 2-10-67			


OWNERSHIPS								
PARCEL	NAME	ADDRESS	TOTAL AREA	GROSS R/W AREA	P.T.W. AREA	AREA TO BE ACQUIRED	REMAINDER	
							LEFT	RIGHT
2	MARVIN R. & MILDRED L. GAUGER	RTE #1, BOX B, LAUREL, MONT.		5.18 AC.	3.78 AC.	1.40 AC.		
4	LEONARD A. & GLADYS I. CANTRELL	5/8 C.W. PATRICK, RTE #1, LAUREL, MONT.	16.56 AC.	0.56 "	0.41 "	0.15 "		16.00 AC.
5	F.N. & ELVA C. BARNEY		1.82 "	0.06 "	0.04 "	0.02 "		1.76 "
6	ELVA BARNEY		0.57 "	0.48 "	0.38 "	0.10 "		0.09 "
7	J. WILLARD & LEONA E. BALDWIN	RTE #1, LAUREL, MONT.	6.51 "	0.01 "		0.01 "		6.50 "
8	HIGHLINE DITCH	FOR PERPETUATION OF IRRIGATION ONLY						
9	LOIS E. SCHLESSER	406 E. MARYLAND, LAUREL, MONT.	220.51 "	3.95 "	2.39 "	1.56 "		216.56 "

FED. ROAD DIST. NO.	STATE	FED. AID PROJECT NUMBERS		STATE NO.	SHEET NO.	TOTAL SHEETS
		CONST. NO.	R.W. NO.			
8	MONT.		S 433 (2)	3433-02	6	14

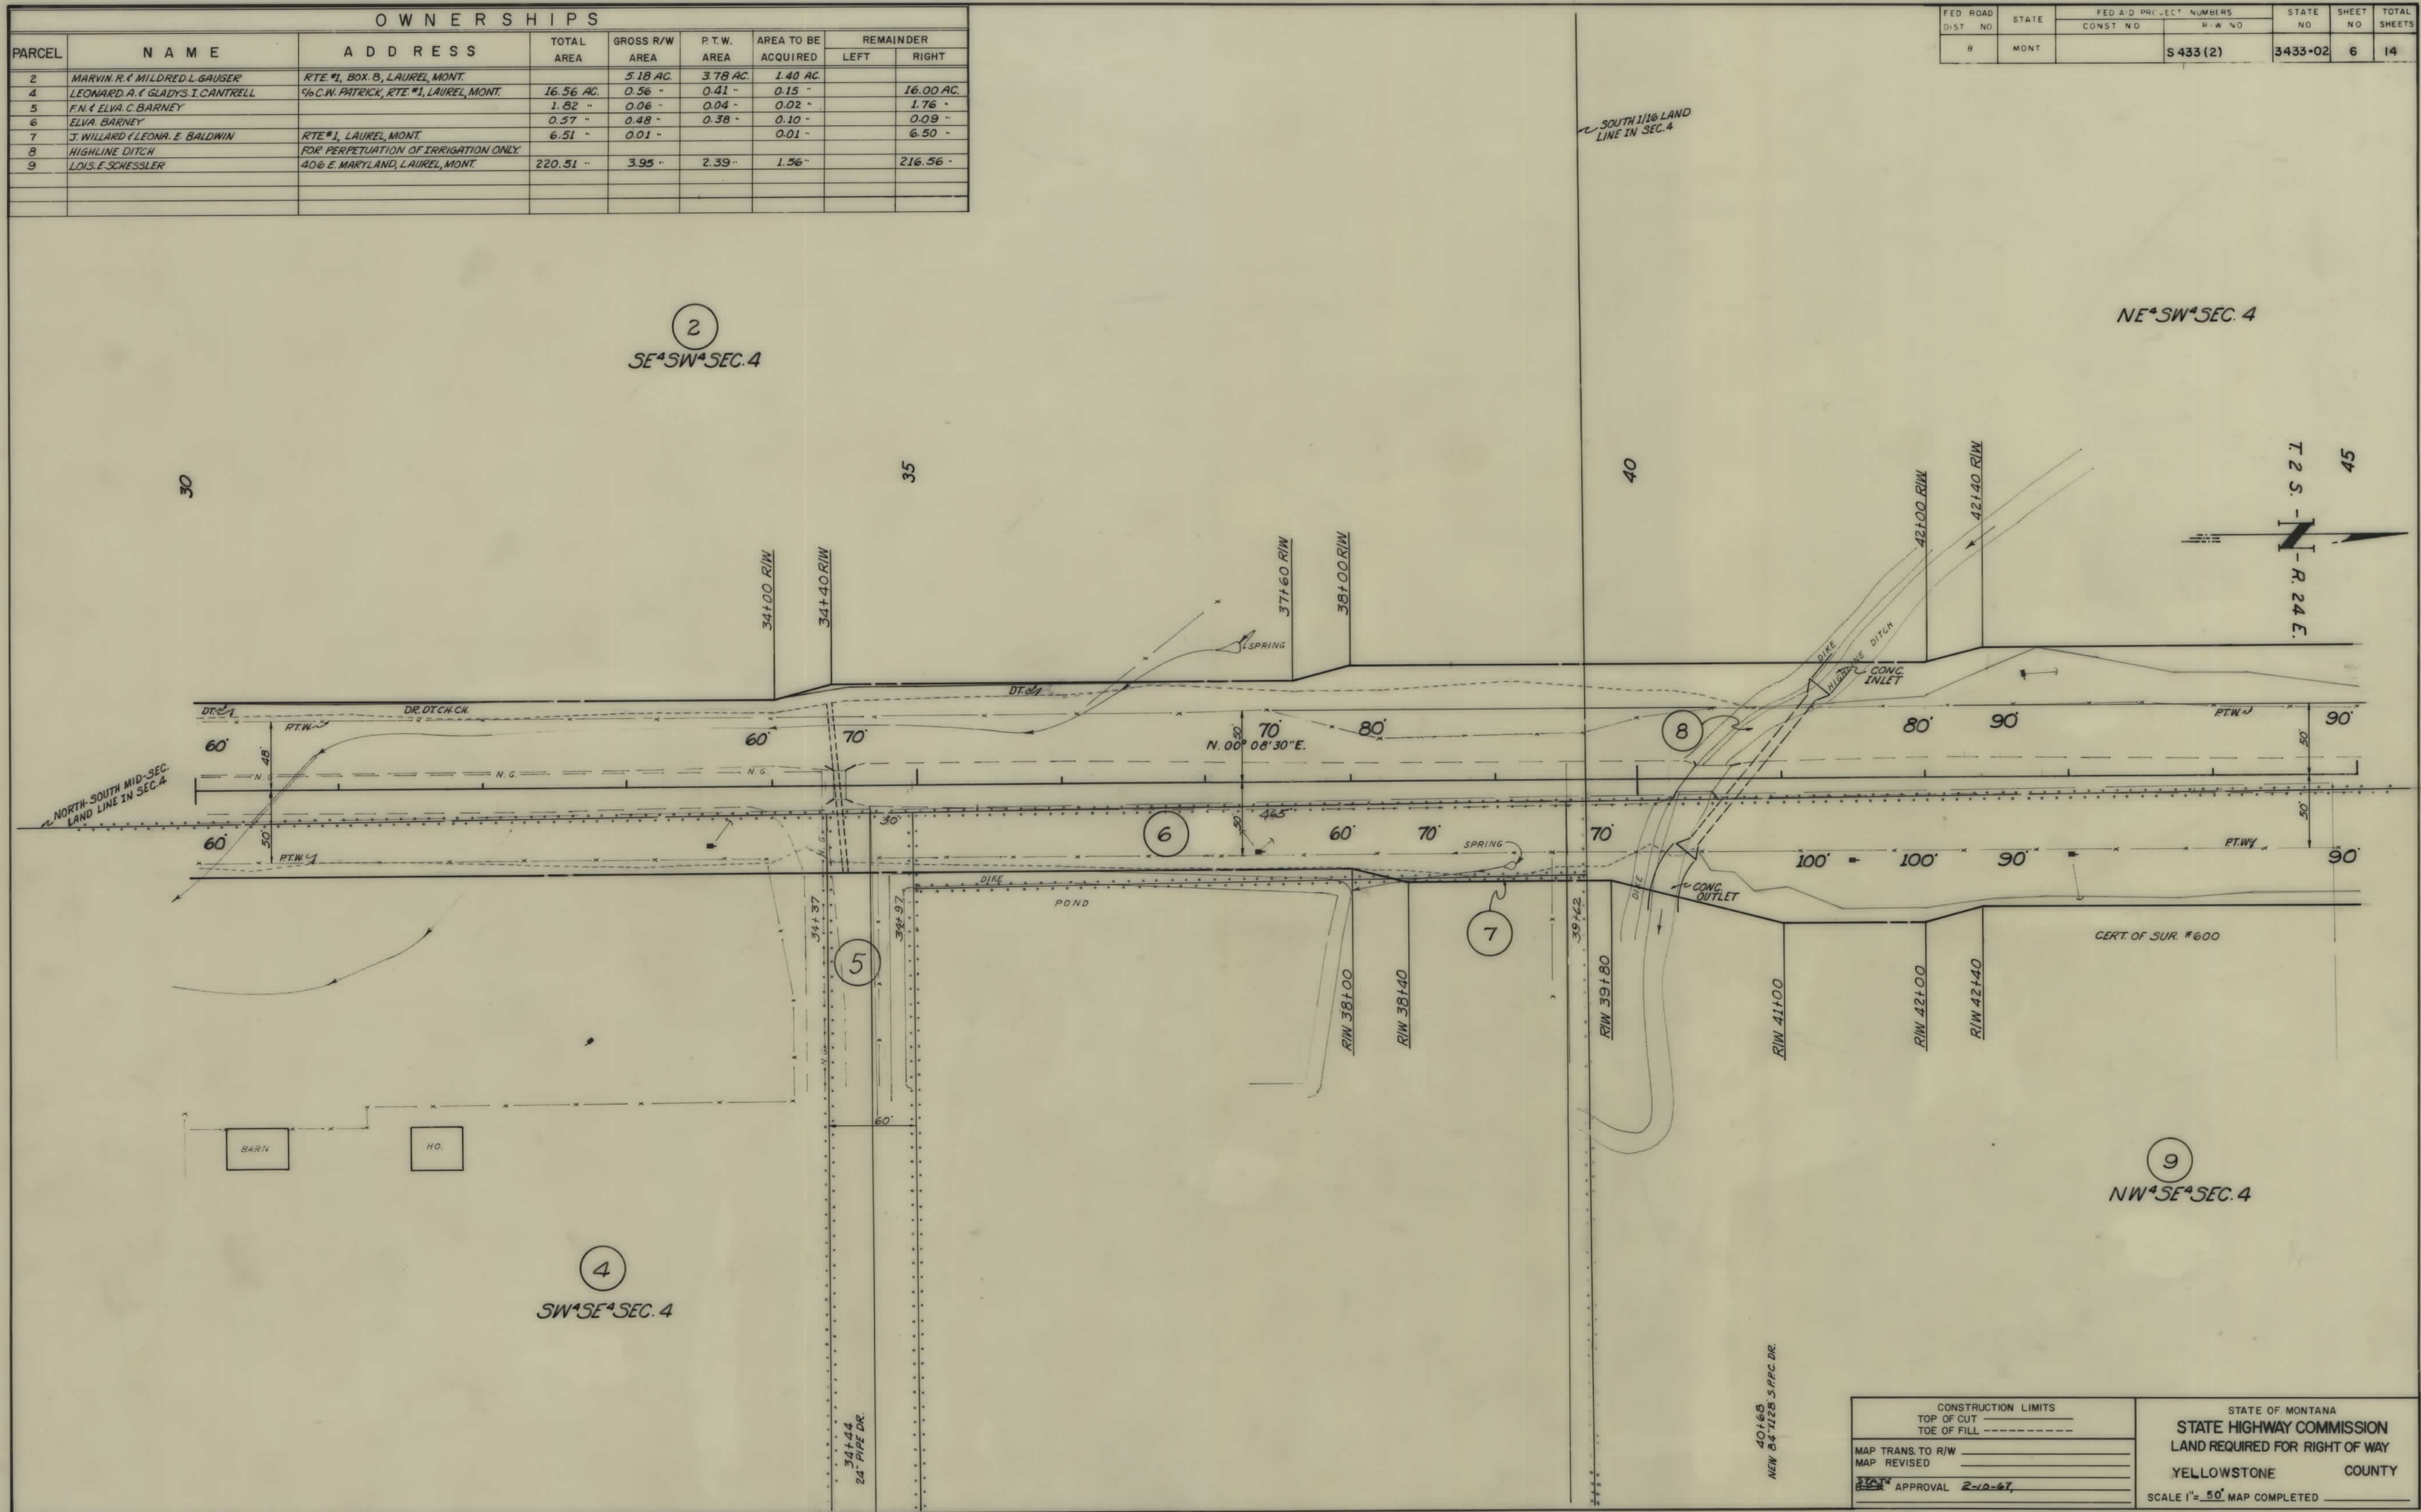

CONSTRUCTION LIMITS		STATE OF MONTANA STATE HIGHWAY COMMISSION LAND REQUIRED FOR RIGHT OF WAY YELLOWSTONE COUNTY
TOP OF CUT	TOE OF FILL	
MAP TRANS. TO R/W	MAP REVISED	APPROVAL 2-10-67
MAP	MAP	
SCALE 1"=50' MAP COMPLETED		

FED ROAD DIST NO	STATE	FED AID PROJECT NUMBERS		STATE NO	SHEET NO	TOTAL SHEETS
		CONST NO	R/W NO.			
8	MONT		S 433 (2)	3433-02	10	14

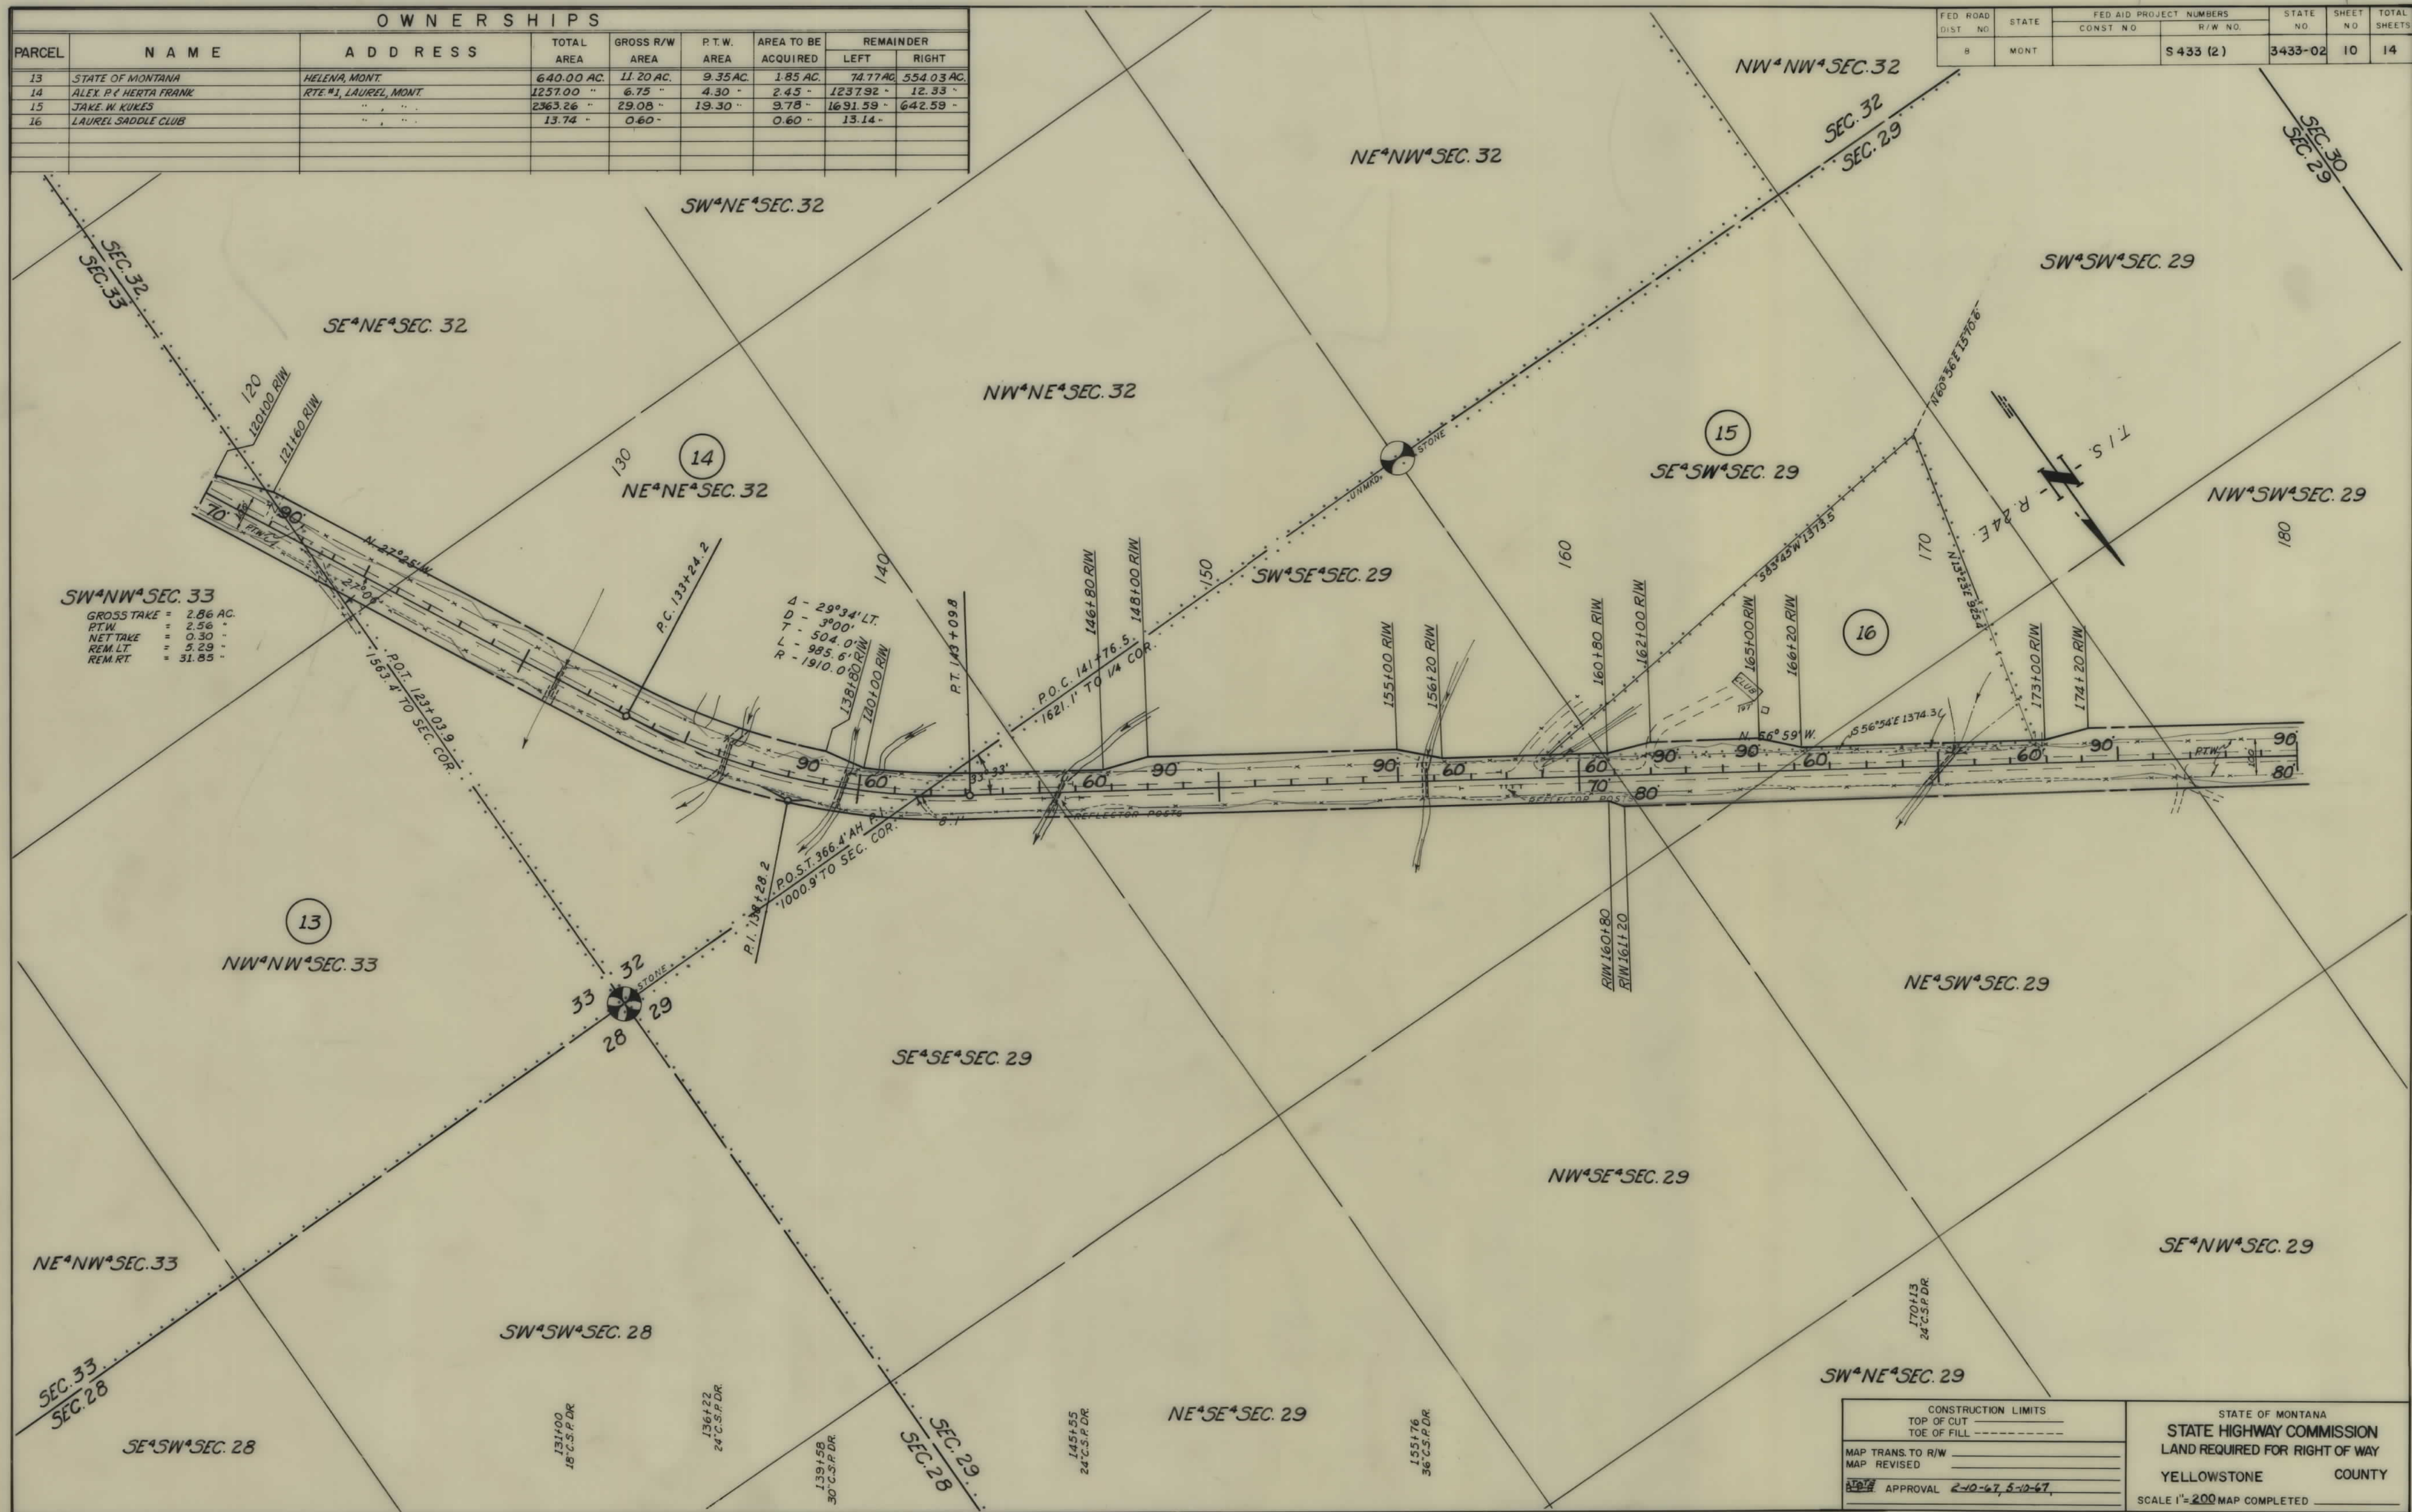

FED. ROAD DIST. NO.	STATE	FED. AID PROJECT NUMBERS		STATE NO.	SHEET NO.	TOTAL SHEETS
		CONST. NO.	R/W NO.			
8	MONT.		S433 (2)	3433-02	13	14



