


PLANS

NOT

TO

SCALE

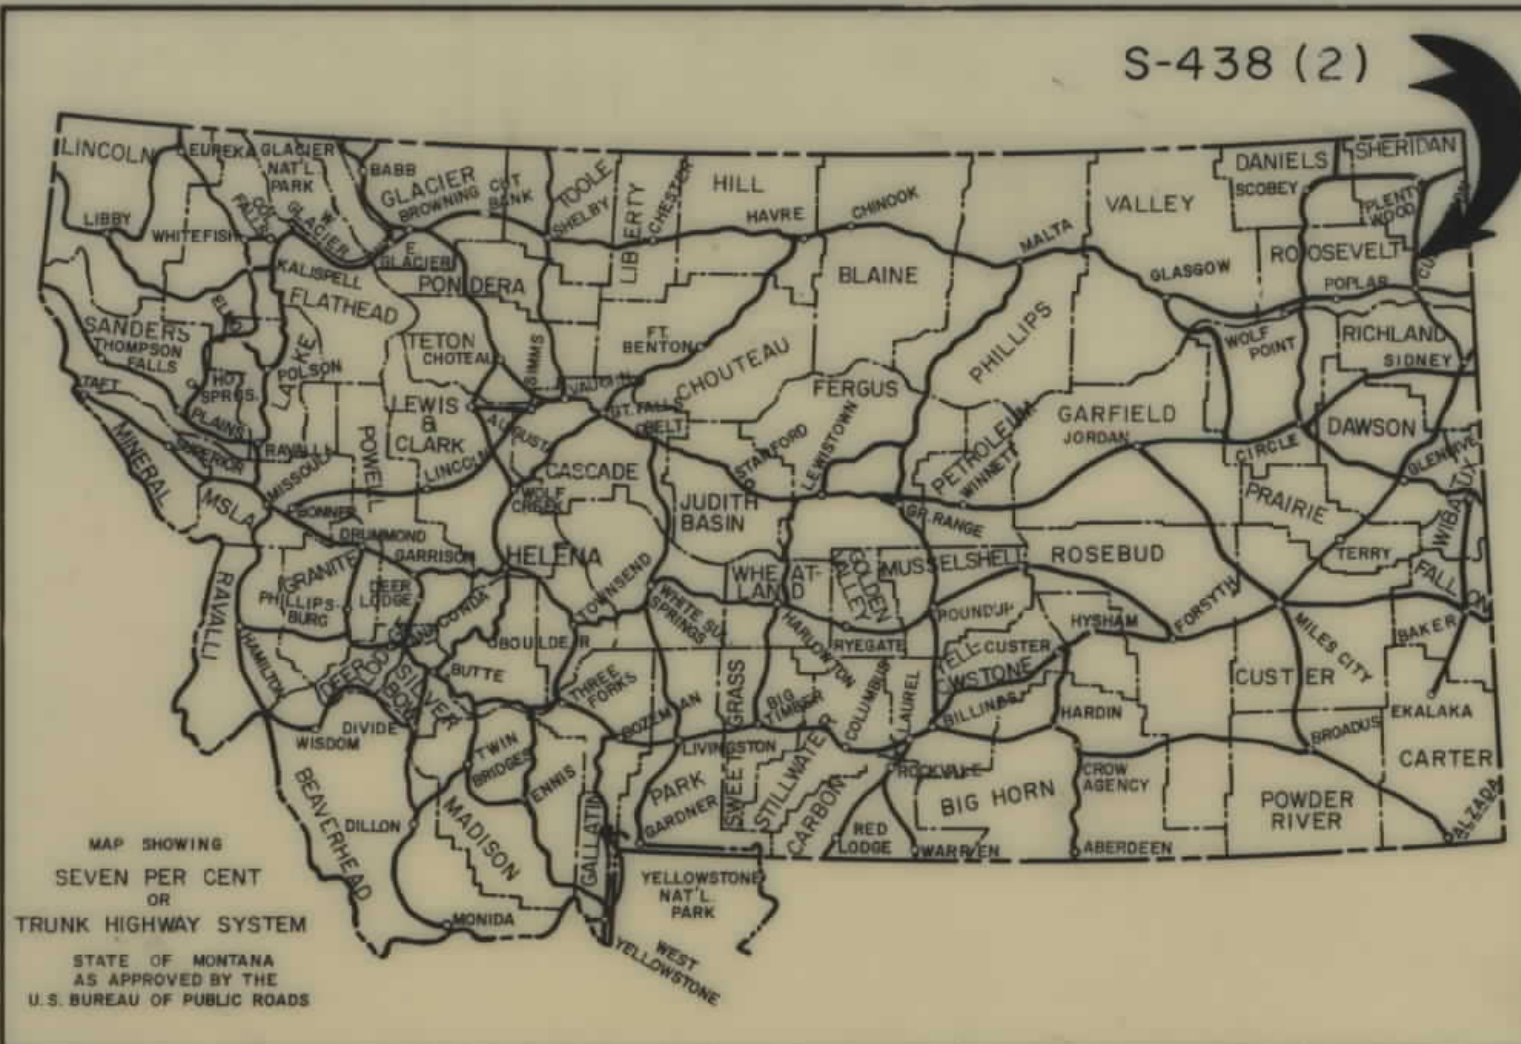

FED. ROAD DIST. NO.	STATE OF	FED. AID PROJECT NUMBERS		STATE NO.	SHEET NO.	TOTAL SHEETS
		CONST. NO.	R/W NO.			
8	MONTANA		S 438(2)	3438-02	1	12

FROID- EAST


STATE OF MONTANA
STATE HIGHWAY COMMISSION
RIGHT OF WAY PLAN OF
FEDERAL AID PROJECT NO. S-438(2)R/W
S-438()CONST.
FROID-EAST
10.307 MILES

INDEX		
PARCEL NO.	OWNERSHIPS	SHEET NO.
1	CITY OF FROID	2
2	GREAT NORTHERN R.R.	2
3	ESTHER I. WULF	4
4	DALLAS McNEIL	4
5	JACOB H. ERSLAND	4
6	CAROL & CARRIE KPOHMER	4
7	CHARLES & DELORES ENGELKE	4
8	ESTHER I. WULF ETAL	4
9	ARNOLD & GLADYS SUNDHEIM	4
10	JOHN & NINA M. HERMANSEN	4&5
11	HERMAN A. & BRIDGIT RYDER	4,5,6
12	STATE OF MONTANA	5&6
13	EDGAR C. & BERTHA J. WATERS	5&6
14	GERRET & GWENDOLYN LAMAR	6
15	ARTHUR SWANSON	6&7
16	HENRY HOYE	6&7
17	IRWIN & LEOTA HOYE	7
18	HENRY HOYE	7
19	ALVA J. CARTWRIGHT	7&8
20	CHARLOTTE FELDMEIR RAFUS ETAL	8
21	SCHNITZLER CORP.	8&9
22, 25	HILDA GANGSTAD	9&10
23, 26	BRITA KROGEDAL	9&10
22A	HILDA GANGSTAD	9
23A	BRITA KROGEDAL	9
25A	HILDA GANGSTAD	9&10
27	GLADYS KROGEDAL	10&11
28	GOODWIN & ELIZABETH BERGH	10&11
29	STATE OF MONTANA	11
30	DORA M. JOHNSON	11
31	EVERETT E. & RUVOLD E. JACOBSEN	11&12
34	F. D. KAO	4
24, 32, 33	DELETED	

CONVENTIONAL SIGNS


RIGHT OF WAY LINE	---
CENTERLINE (C) OR PROJECTED LINE	---
STK'D. CENTERLINE	---
PARCEL NUMBER	②
OWNERSHIP BOUNDARY	---
R/W USE EXISTING R/W LT. OR RT.	---
PRESENT TRAVELED WAY (R.T.W.)	---
R/W LINE FENCED	---
RAILROAD R/W	---
CONSTRUCTION LIMITS	CUT --- FILL ---
FENCE LINE	---
CONTROL OF ACCESS WITH FENCE	---
CONTROL OF ACCESS WITHOUT FENCE	---
GATE IN FENCE	---
CATTLE GUARD=24'	---
STATE & NATIONAL BORDER LINES	---
CITY OR TOWN LIMITS LINE	---
COUNTY LINE	---
RESERVATION LINE	---
TOWNSHIP & SECTION LINE	---
1/2 SECTION LINE	---
1/4 SECTION LINE	---
SECTION CORNER	FOUND UNFOUND
1/4 SECTION COR.	---
1/16 SECTION COR.	---
CENTER OF SECTION	---
TELEPHONE OR TELEGRAPH POLES IN PLACE	---
POWER POLES IN PLACE	---
TEL. OR TEL. OR POWER POLES TO BE MOVED	---
NEW PIPES	---
OLD PIPES IN PLACE	---
OUTLET DITCH	---
INLET DITCH	---
DITCHES	---
CHANNEL CHANGES	CH. CHG. ---
BRIDGE	---
RAILROADS	---

STA. 0+28.0 BEG S-438(2) P.O.T.

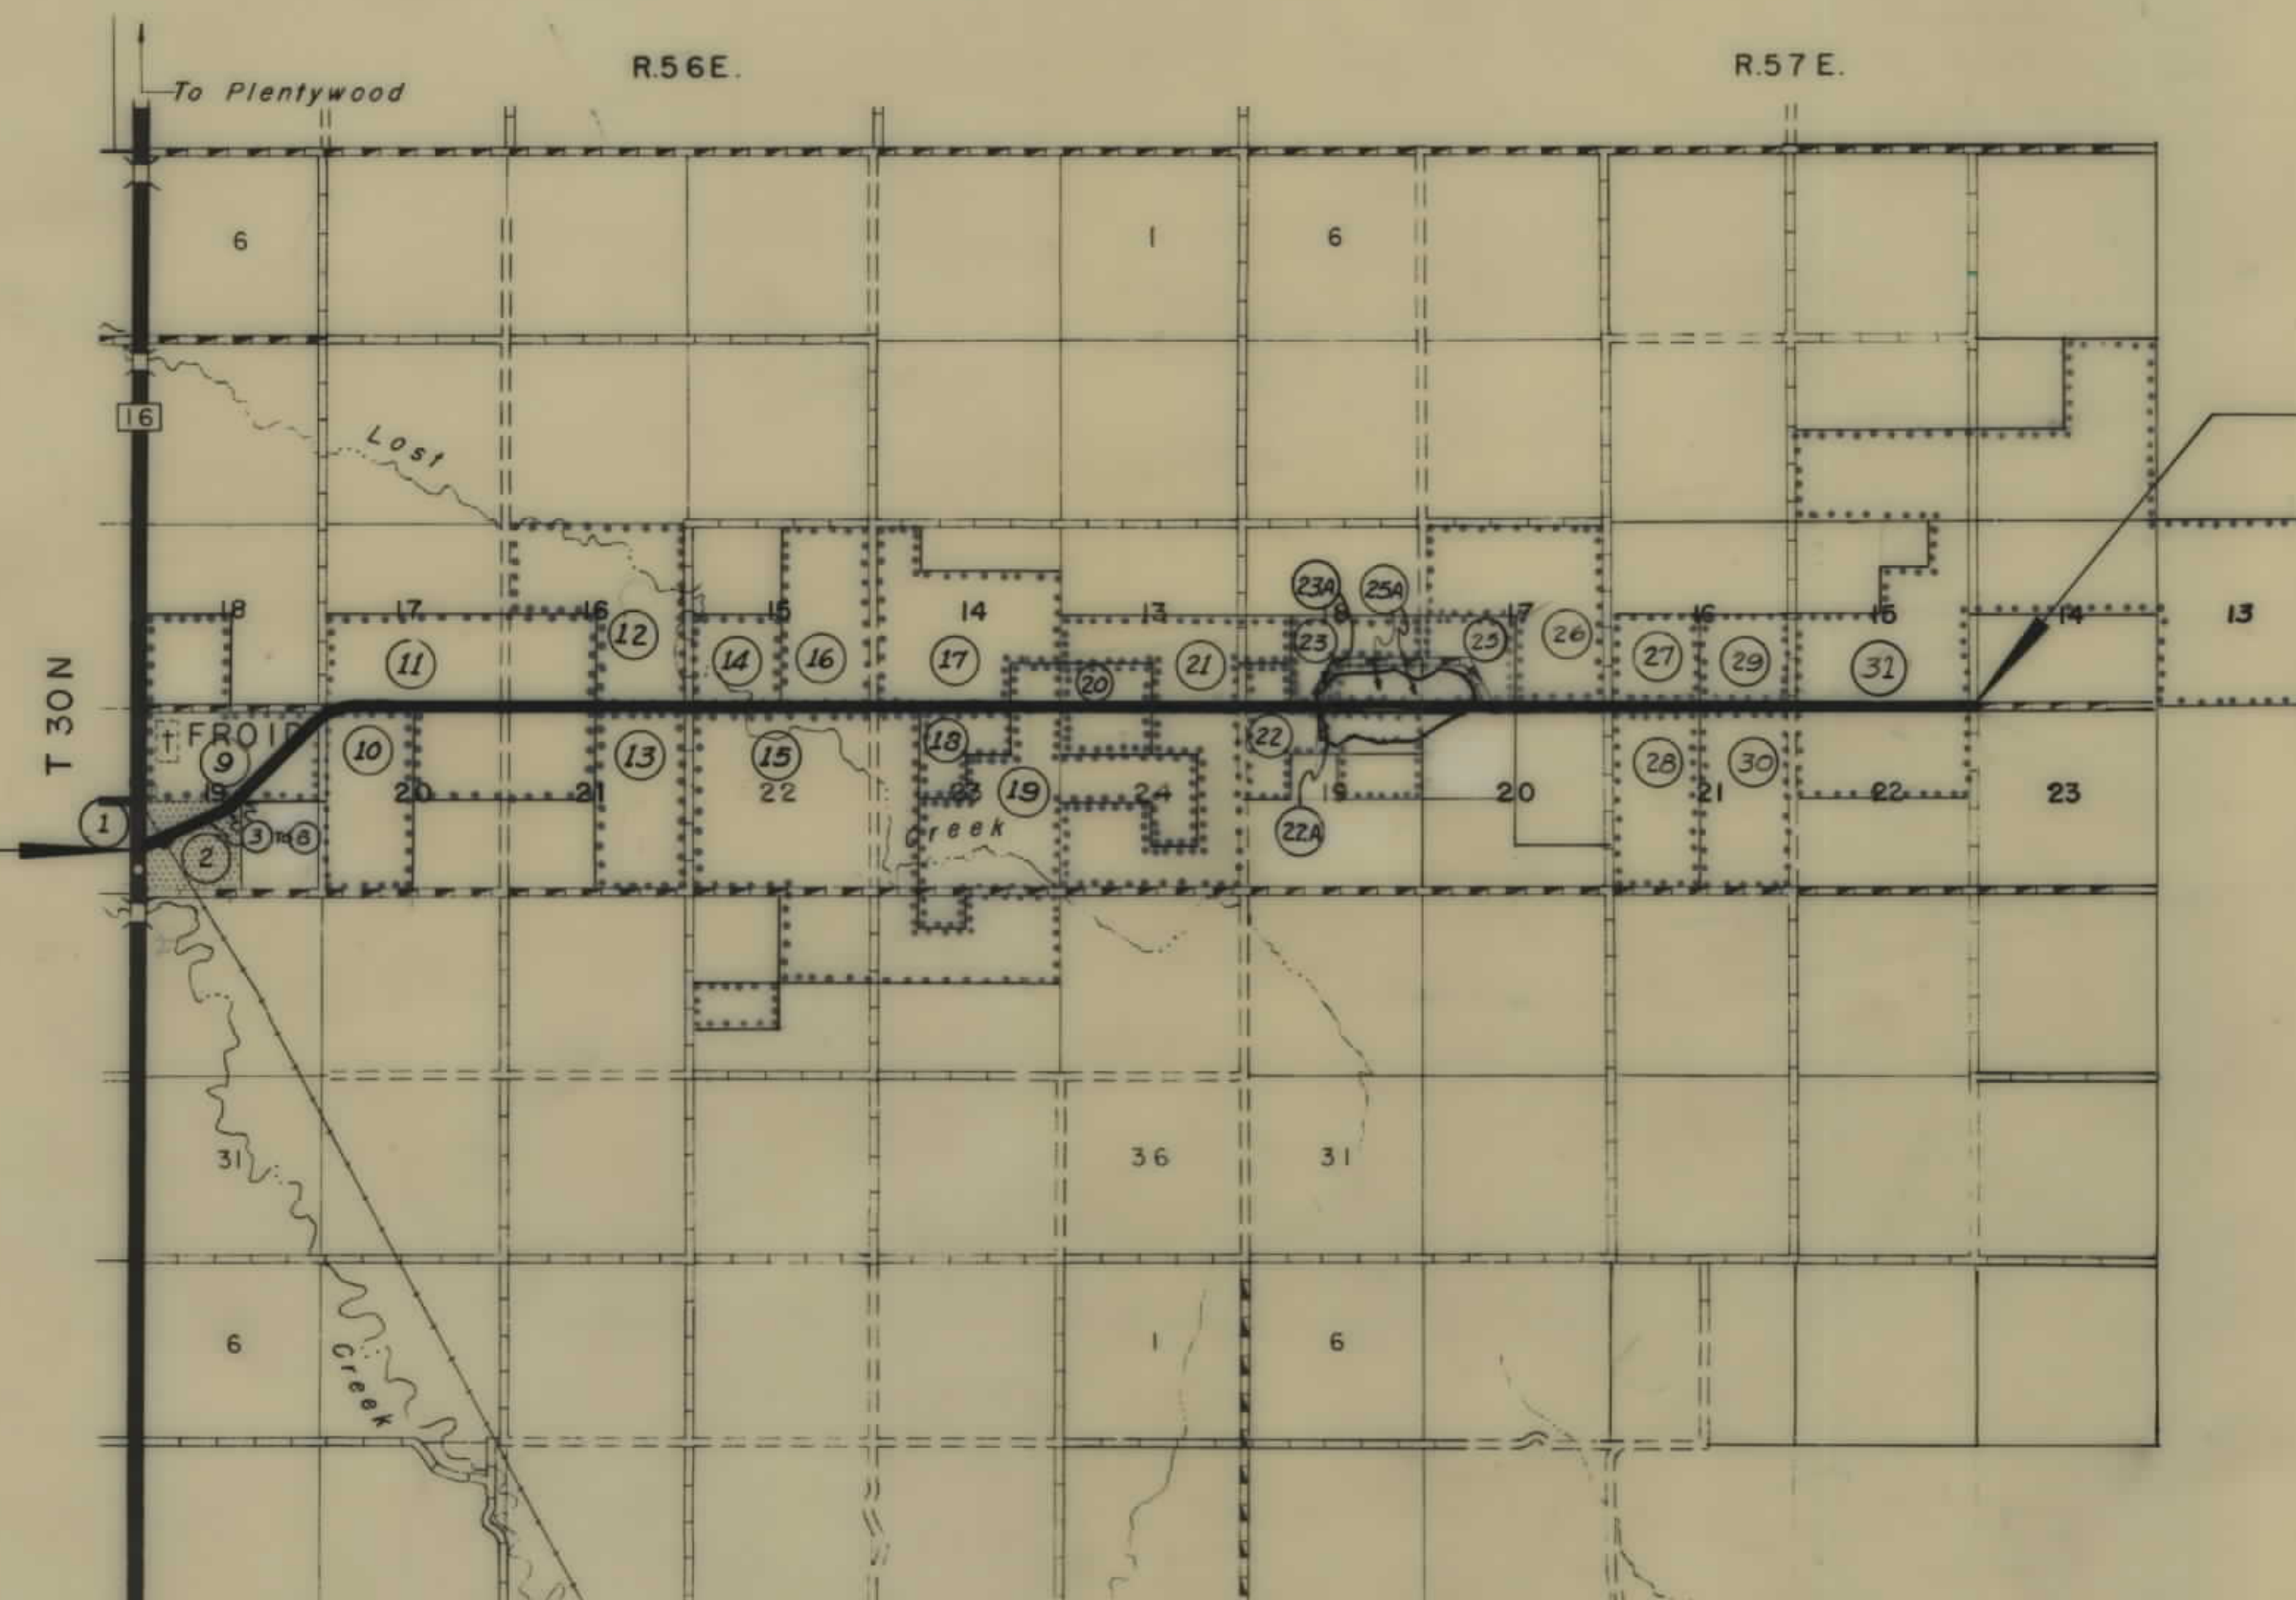

OWNERSHIPS								
PARCEL	NAME	ADDRESS	TOTAL AREA	GROSS R/W AREA	R.T.W. AREA	AREA TO BE ACQUIRED	REMAINDER	
							LEFT	RIGHT
3	ESTHER I. WULF	1/4 ESTHER I. LINDSKOGS, ODEBOLT, IDWA.	60,000 S.F.	138 S.F.		138 S.F.		59,862 S.F.
4	DALLAS MNEIL	FROID, MONTANA	14,000 "	4,359 "		4,359 "	9,641 S.F.	
5	JAKOB H. ERSLAND E.T.A.L	VIA HAUTESUND, SKTOLD, NORWAY	7,000 "	6,087 "		6,087 "	913 "	
6	CARROLL & CARRIE KROHMER	FROID, MONTANA	13,000 "	217 "		217 "	12,783 "	
7	CHARLES & DELORES ENGELKE	" "	37,240 "	23,011 "		23,011 "	8,928 "	5,301 "
8	ESTHER I. WULF E.T.A.L	1/4 ESTHER I. LINDSKOGS, ODEBOLT, IDWA.	28,000 "	15,088 "		15,088 "		12,912 "
9	ARNOLD & GLADYS SUNDHEIM	FROID, MONTANA	437.00 AC.	11.67 AC.		11.67 AC.	387.04 AC.	58.29 AC.
10	JOHN & NINA M. HERMANSEN	5507 N.E. 12 TH AVE., WAINCOUVER, WASH.	320.00 "	5.60 "	1.82 AC.	3.78 "		314.40 "
11	HERBERT A. & BIRGIT RYDER	FROID, MONTANA	800.00 "	19.49 "	8.90 "	10.59 "	467.72 "	312.79 "
34	F. D. KAO	" "	5200.00 S.F.	780 S.F.		780 S.F.	4420 S.F.	


FED. ROAD DIST. NO.	STATE OF	FED. AID PROJECT NUMBERS		STATE NO.	SHEET NO.	TOTAL SHEETS
		CONST. NO.	R/W NO.			
8	MONTANA		S-438 (2)	3438(2)	4	12

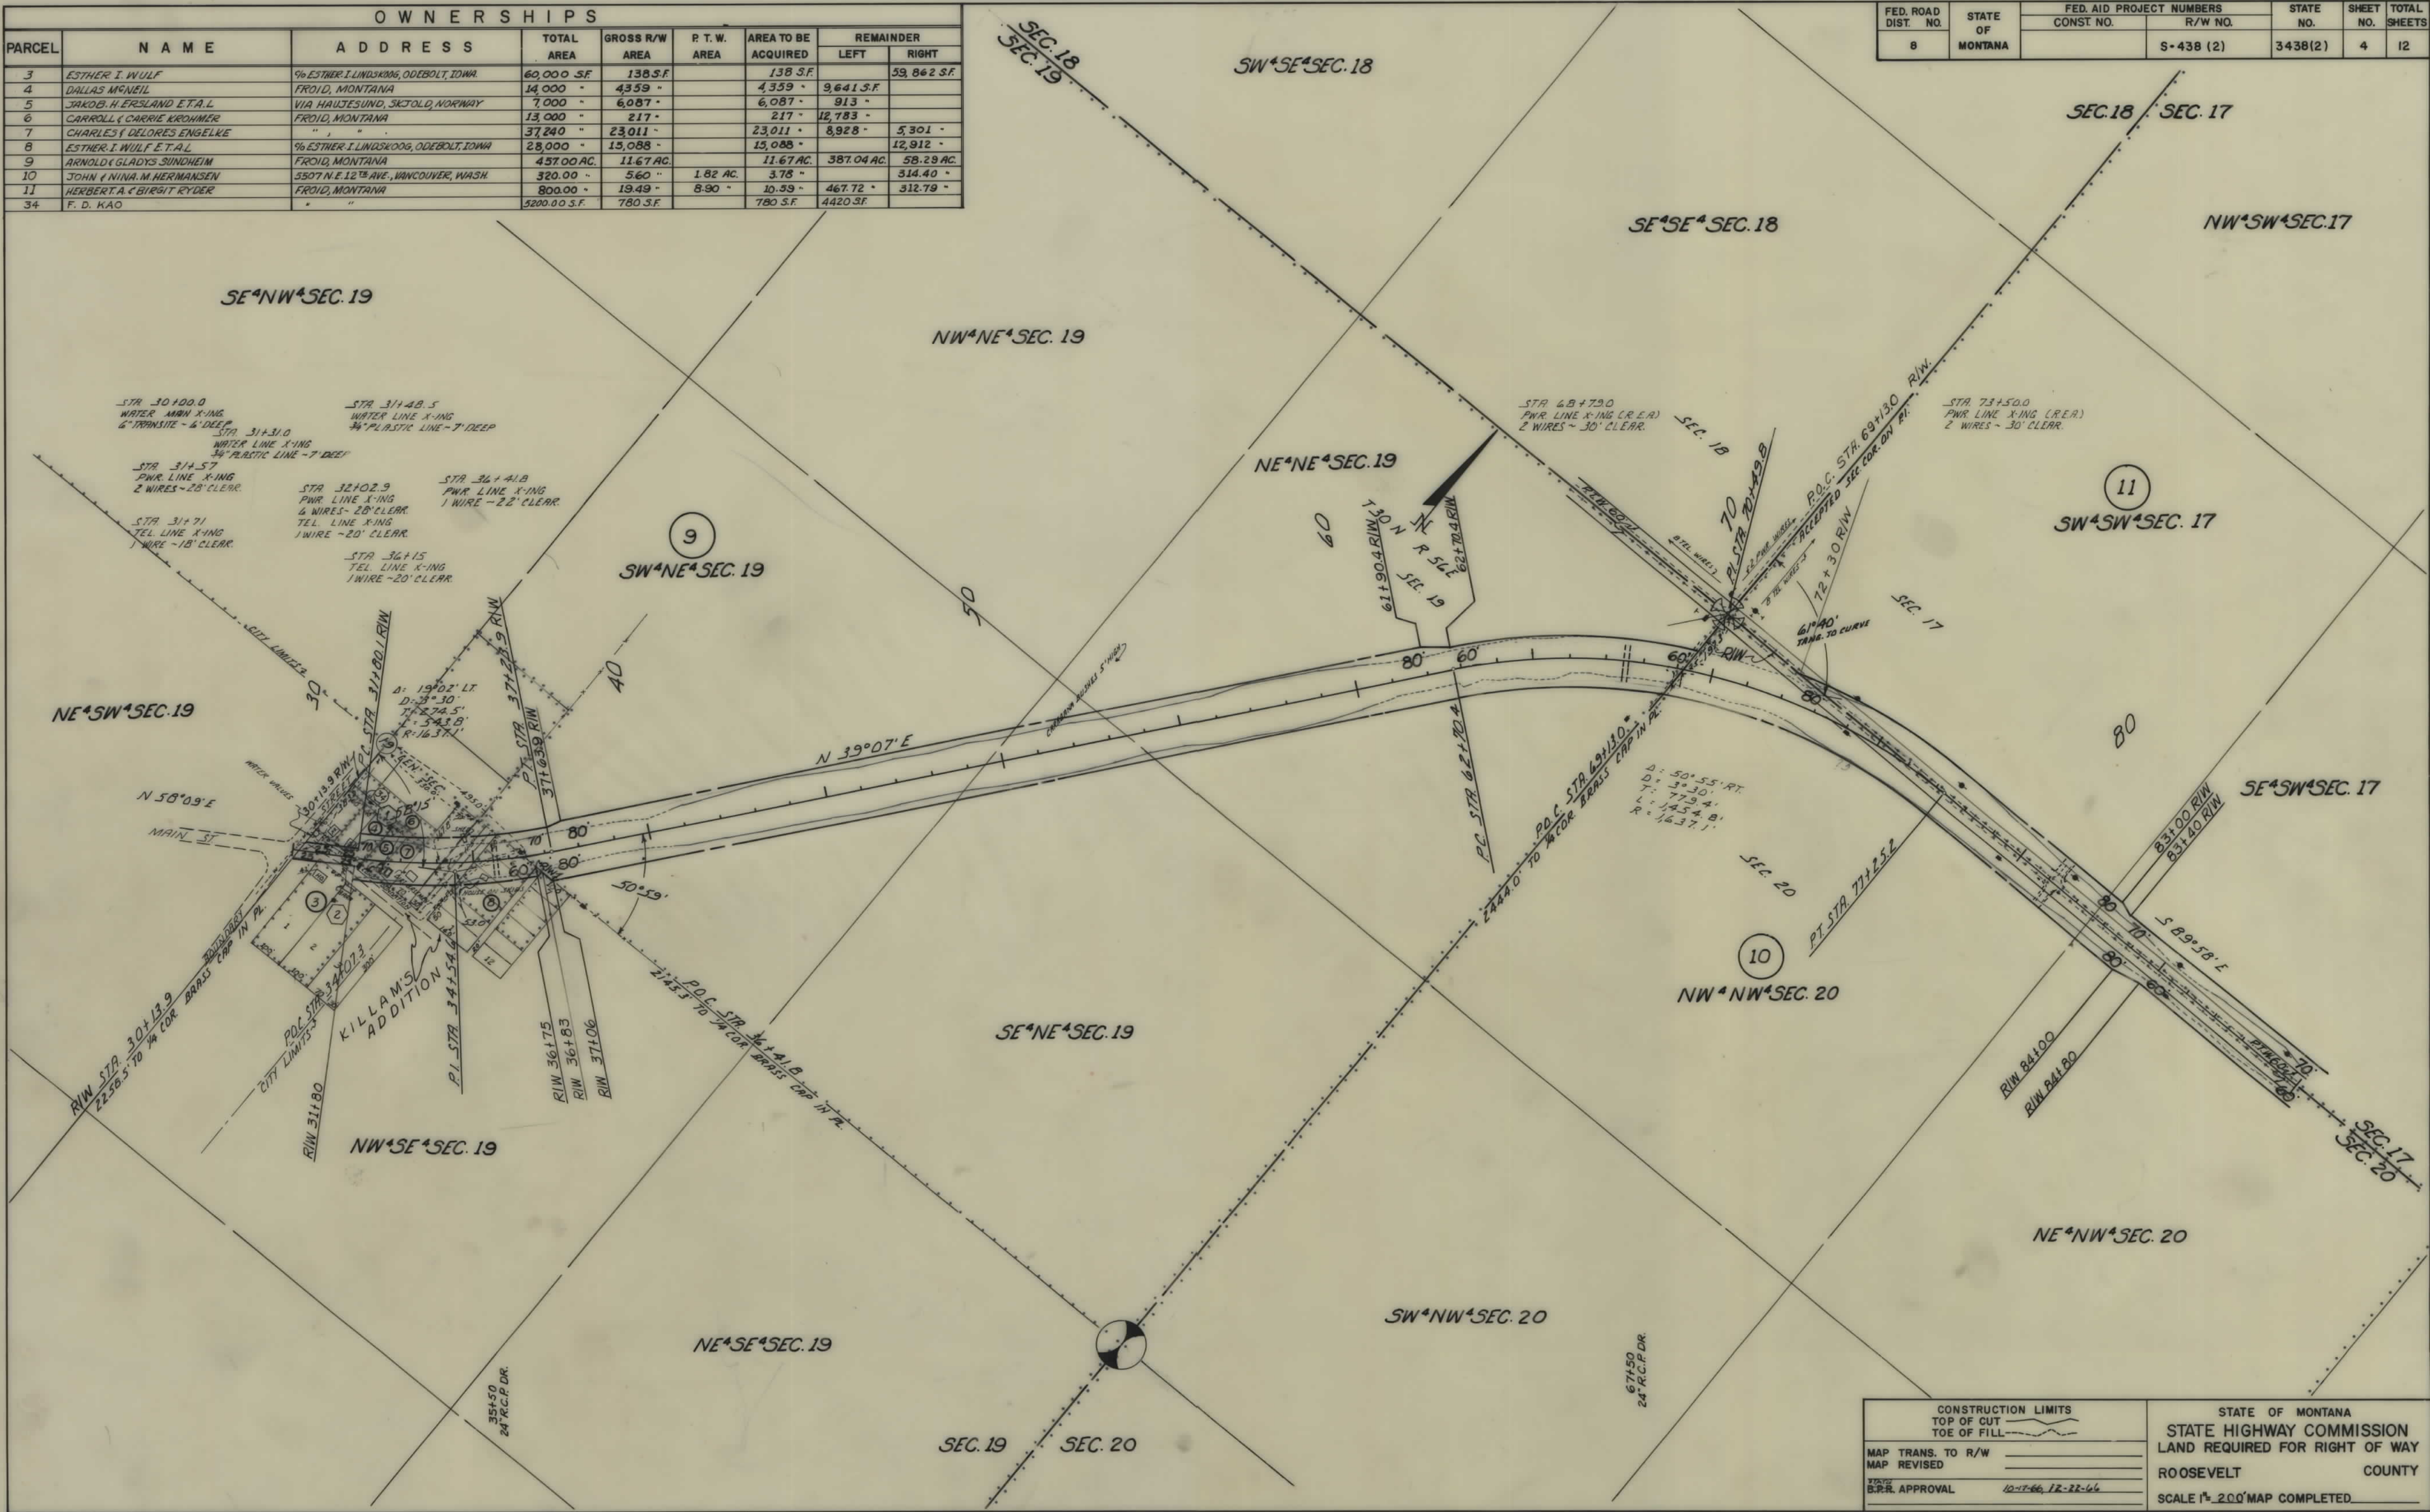

CONSTRUCTION LIMITS		STATE OF MONTANA	
TOP OF CUT		STATE HIGHWAY COMMISSION	
TOE OF FILL		LAND REQUIRED FOR RIGHT OF WAY	
MAP TRANS. TO R/W		ROOSEVELT COUNTY	
MAP REVISED		SCALE 1"=200' MAP COMPLETED	
B.P.R. APPROVAL	12-17-66, 12-22-66		


OWNERSHIPS								
PARCEL	NAME	ADDRESS	TOTAL AREA	GROSS R/W AREA	P.T.W. AREA	AREA TO BE ACQUIRED	REMAINDER	
							LEFT	RIGHT
11	HERBERT A. I. BIRGIT RYDER	FROID, MONTANA	800.00 AC.	19.49 AC.	8.90 AC.	10.59 AC.	467.72 AC.	312.79 AC.
12	STATE OF MONTANA	HELENA, "	480.00 "	4.41 "		4.41 "	475.59 "	
13	EDGAR C. I. BERTHA J. WATERS	% FRED WALLER, FROID, MONT.	320.00 "	3.81 "		1.99 "		316.19 "
14	GERRET GWENDOLYN LAMAR	FROID, MONTANA	160.00 "	4.36 "	1.82 "	2.54 "	155.64 "	
15	ARTHUR SWANSON	" "	1,320.00 "	10.62 "	4.54 "	6.08 "		1,309.38 "
16	HENRY HOYE	" "	320.00 "	3.55 "	1.82 "	1.73 "	316.45 "	

FED. ROAD DIST. NO.	STATE OF MONTANA	FED. AID PROJECT NUMBERS		STATE NO.	SHEET NO.	TOTAL SHEETS
		CONST. NO.	R/W NO.			
8			S-438 (2)	3438-02	6	12

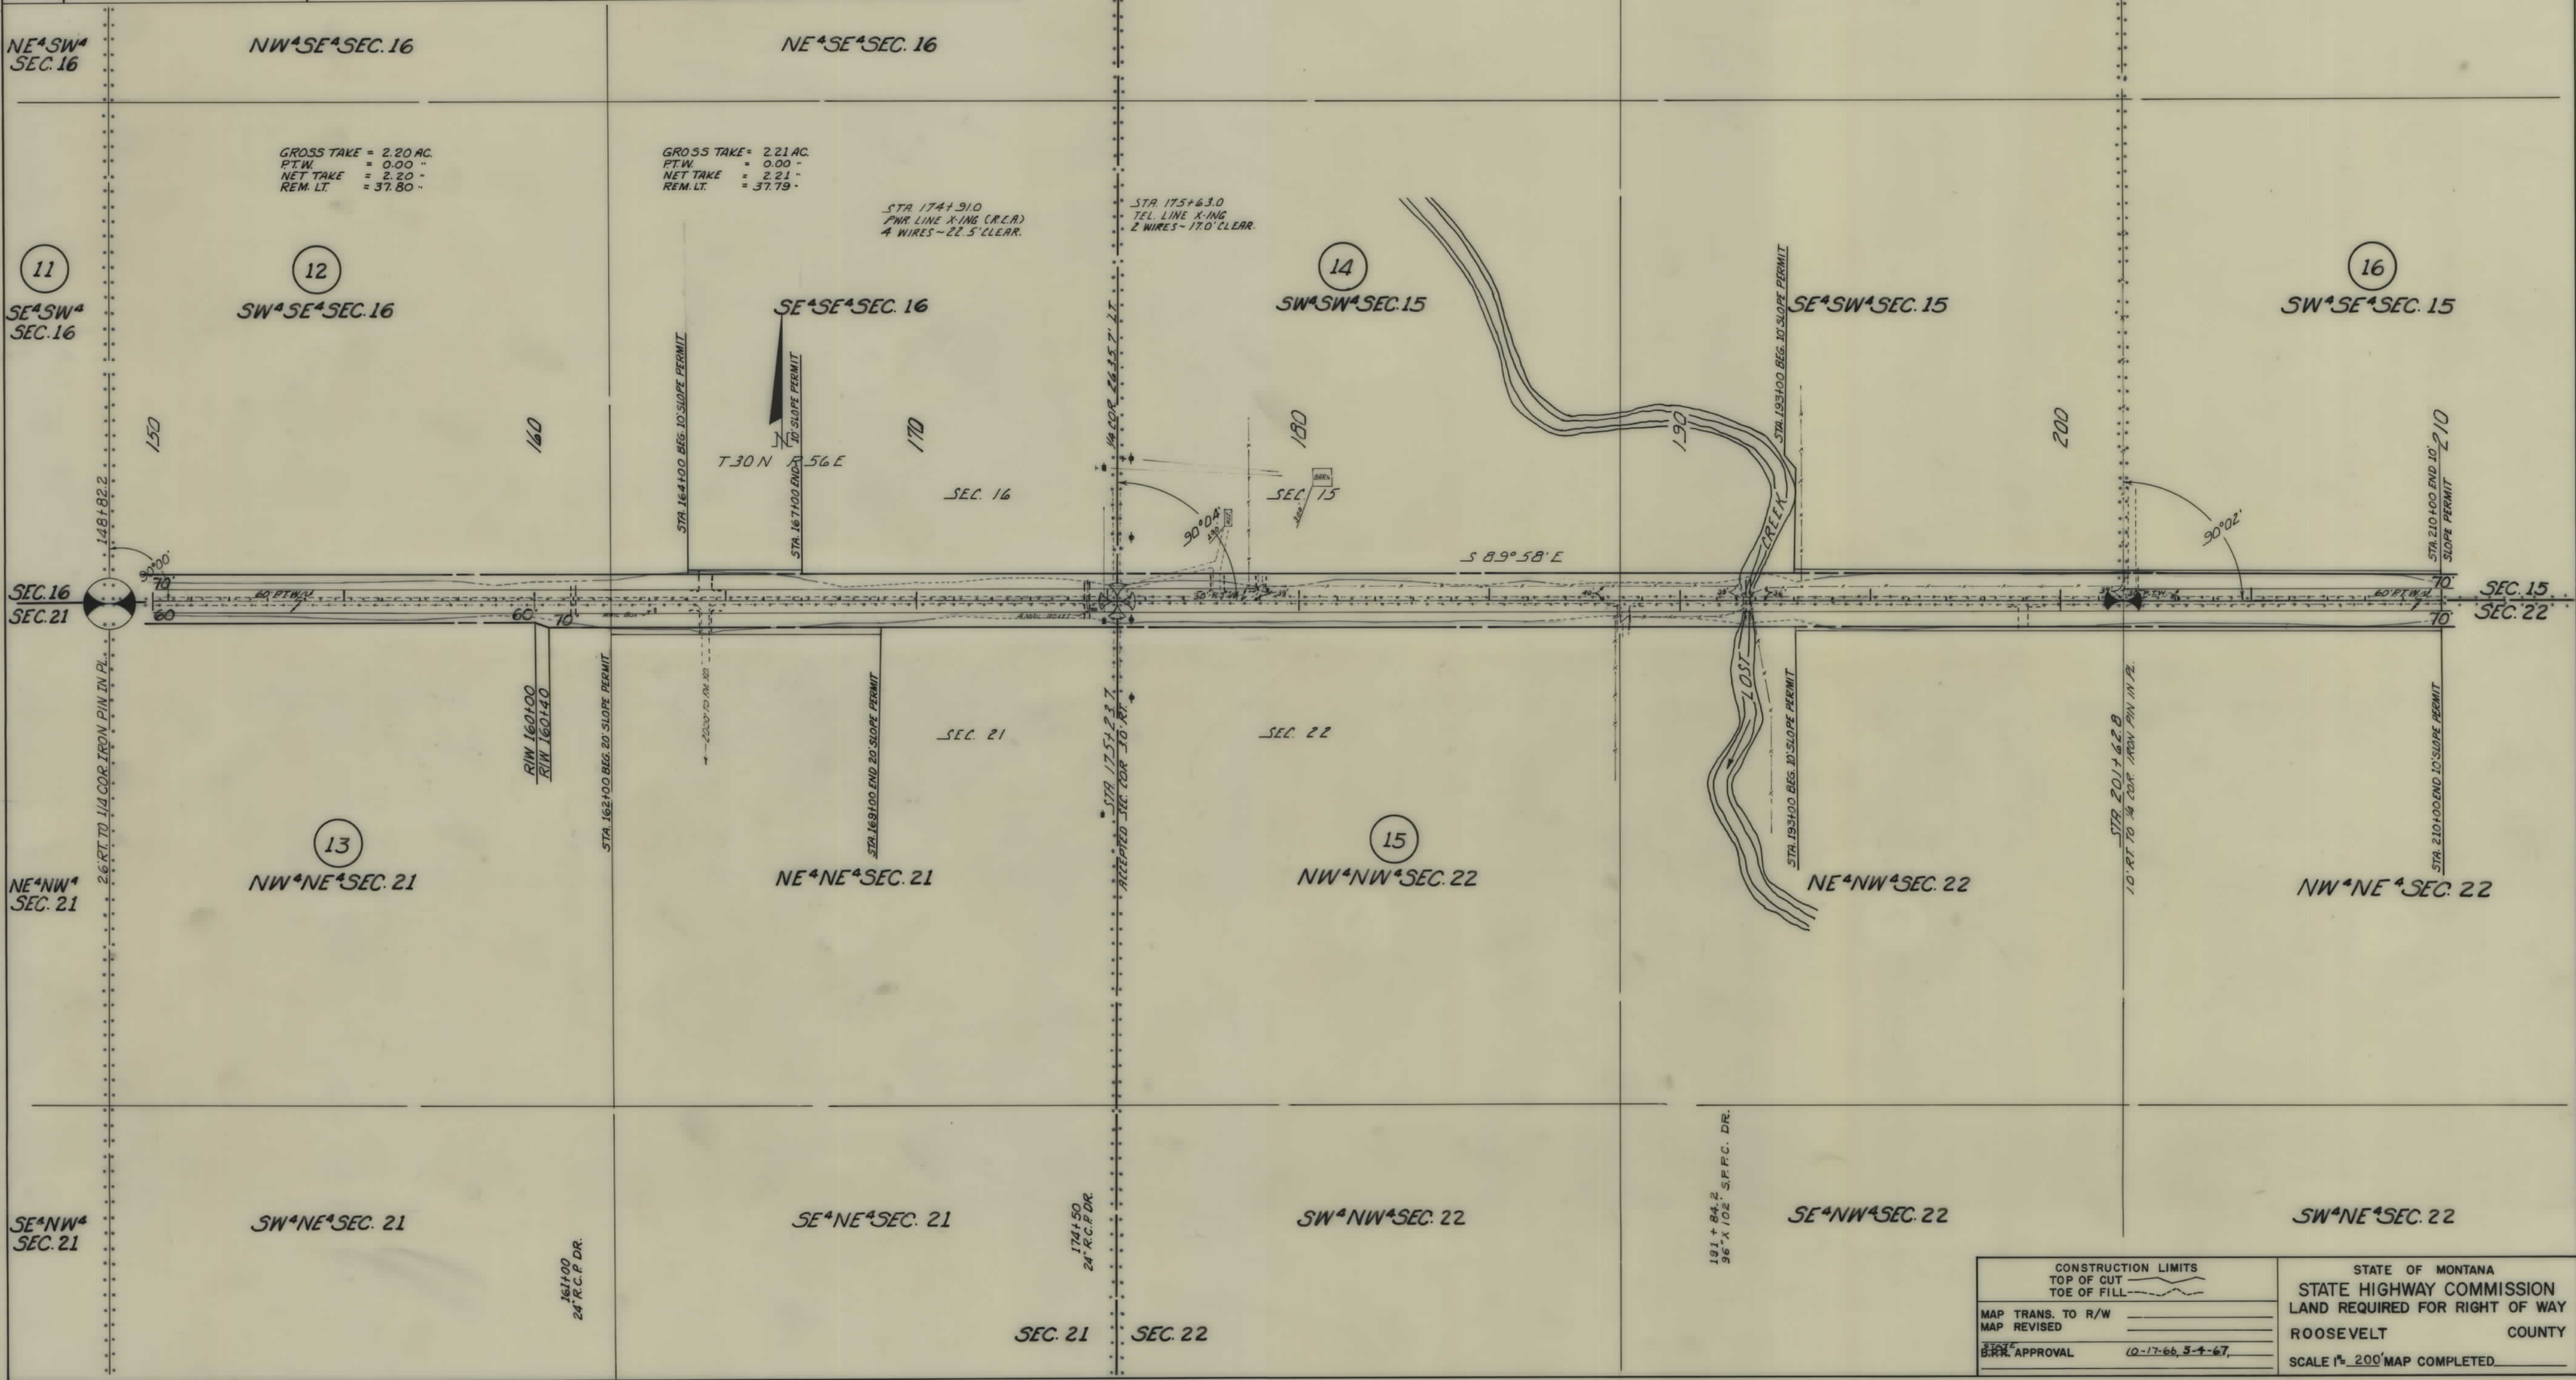


OWNERSHIPS								
PARCEL	NAME	ADDRESS	TOTAL AREA	GROSS R/W AREA	P.T.W. AREA	AREA TO BE ACQUIRED	REMAINDER	
							LEFT	RIGHT
15	ARTHUR SWANSON	FROID, MONT.	1320.00 AC.	10.62 AC.	4.54 AC.	6.08 AC.		1309.38 AC.
16	HENRY HOYE	" " "	320.00 "	3.55 "	1.82 "	1.73 "	316.45 AC.	
17	IRVING I. LEOTA M. HOYE	" " "	480.00 "	5.25 "	4.06 "	1.19 "	474.75 "	
18	HENRY HOYE	" " "	120.00 "	4.76 "	1.82 "	2.94 "		115.24 "
19	ALVA J. CARTWRIGHT.	DAGMAR, "	600.00 "	5.08 "	0.90 "	4.18 "	37.68 "	557.24 "

FED. ROAD DIST. NO.	STATE OF	FED. AID PROJECT NO.	STATE NO.	SHEET NO.	TOTAL SHEETS
8	MONTANA	S-438(2)	3438-02	7	12

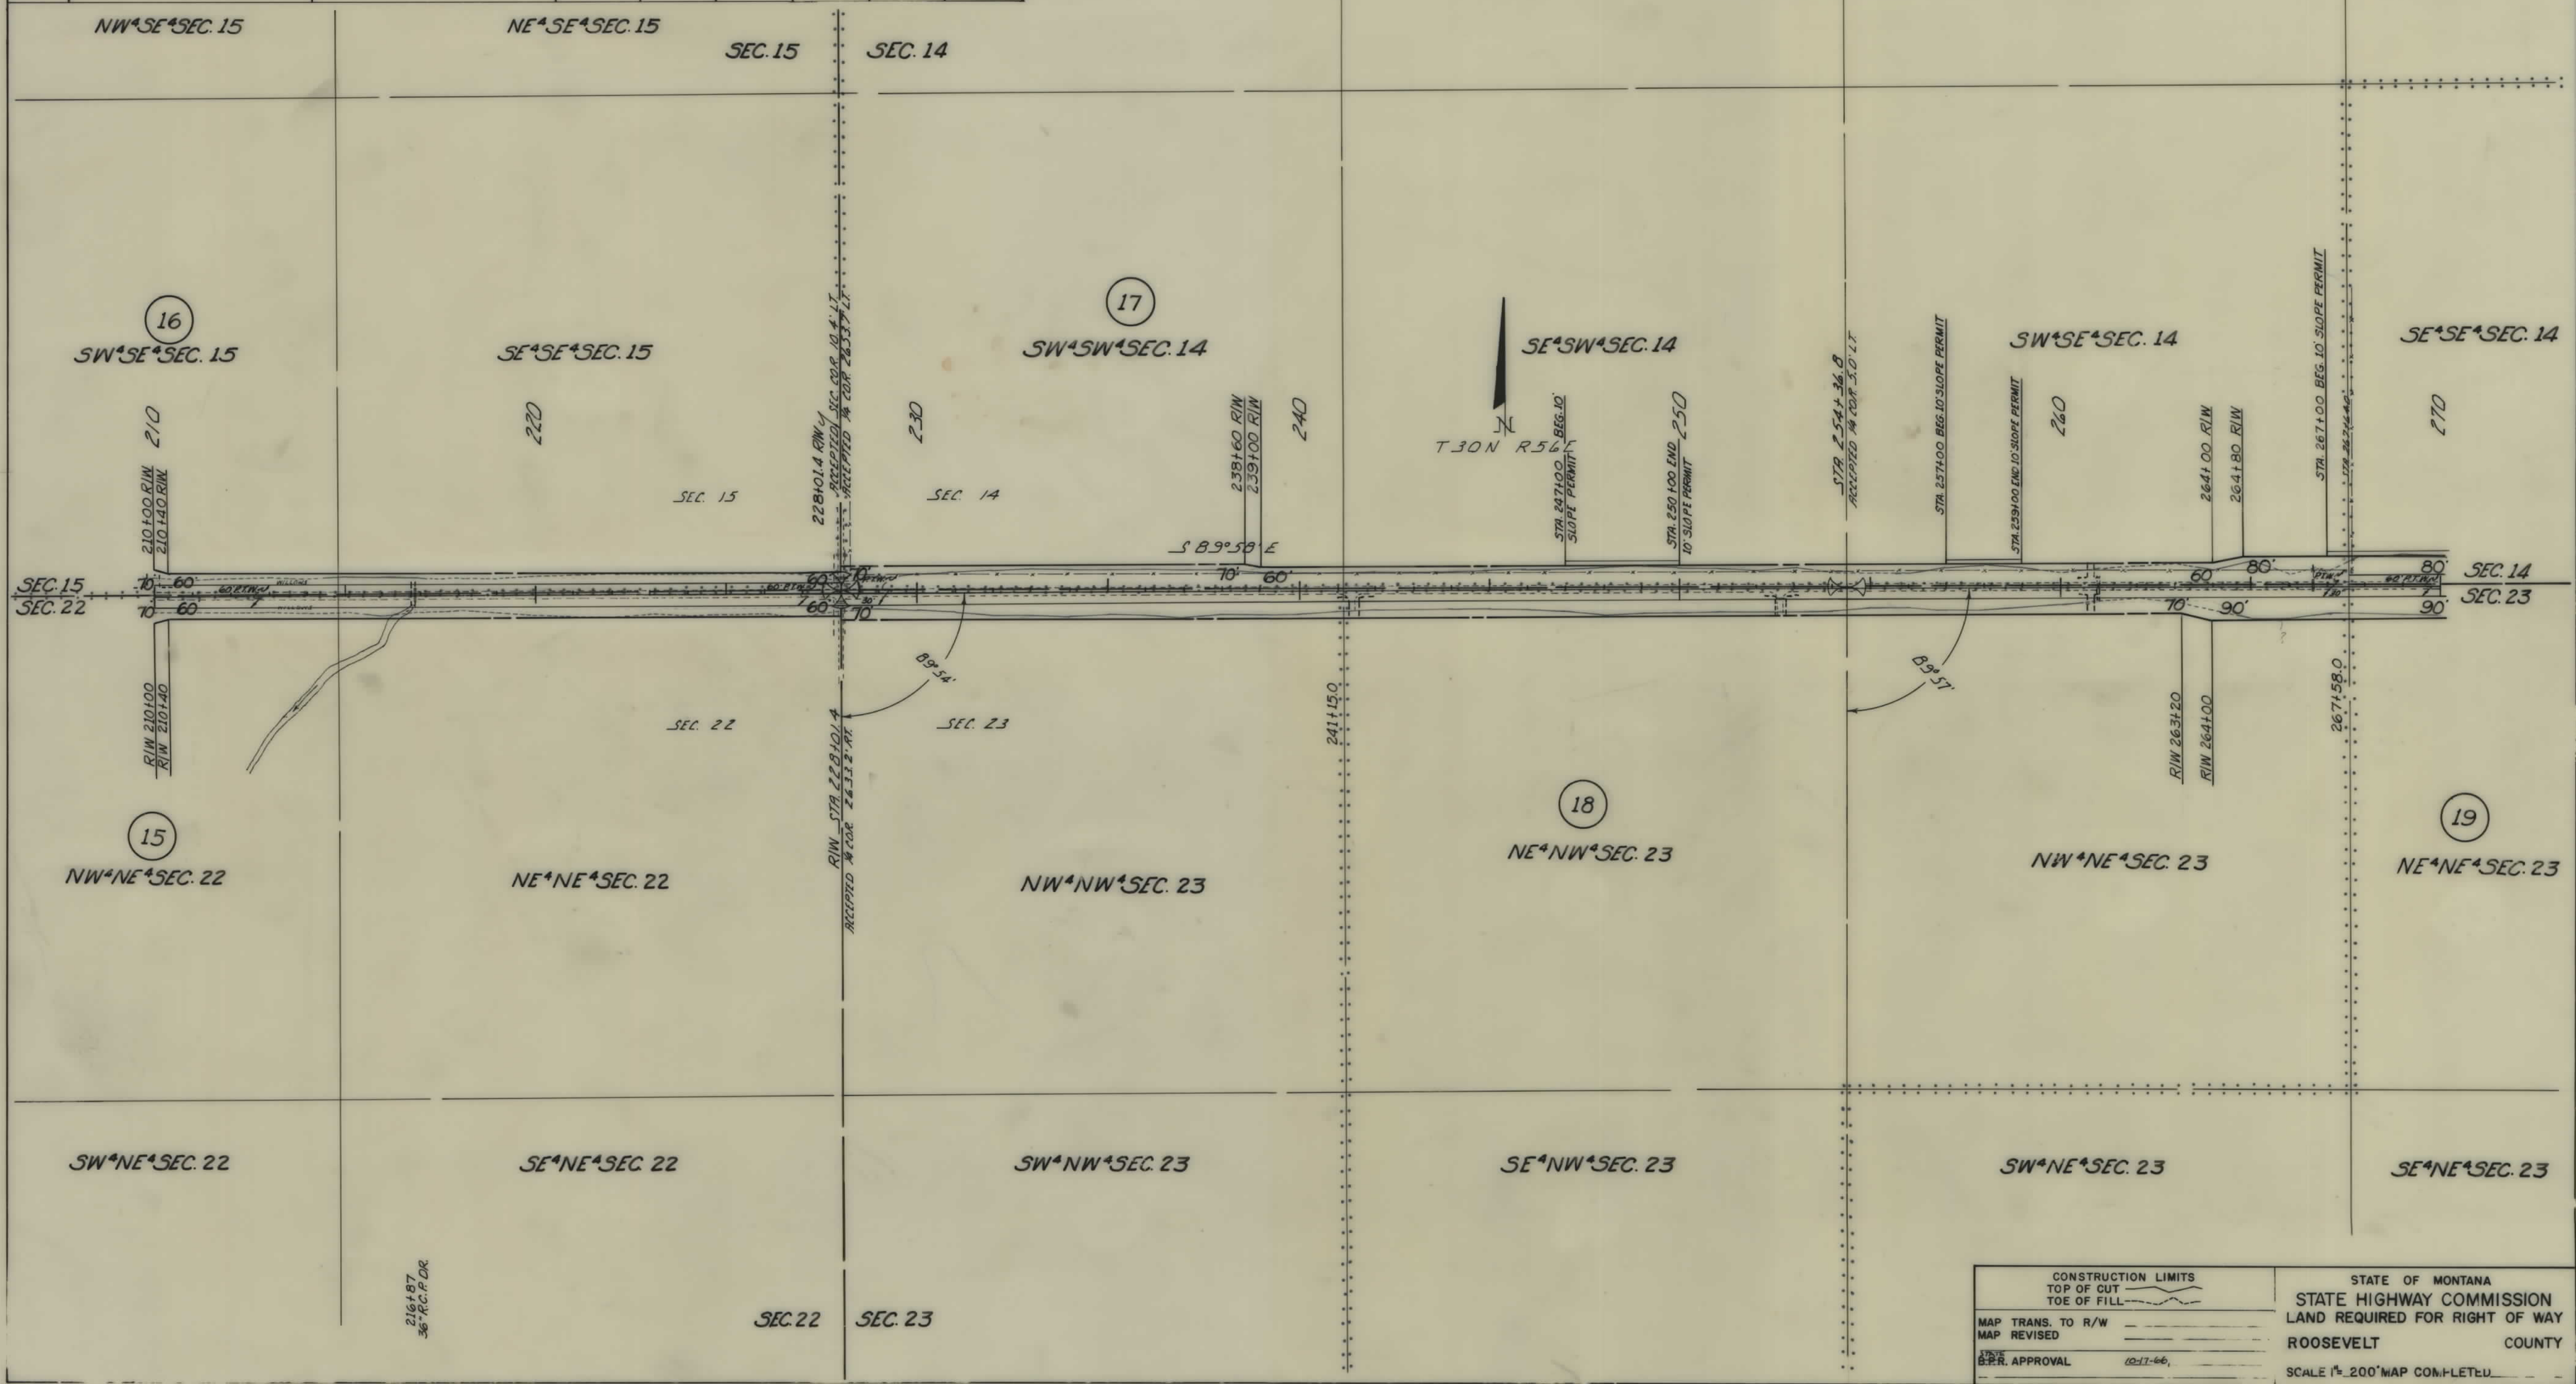

OWNERSHIPS								
PARCEL	NAME	ADDRESS	TOTAL AREA	GROSS R/W AREA	P. T. W. AREA	AREA TO BE ACQUIRED	REMAINDER	
							LEFT	RIGHT
19	ALVA J. CARTWRIGHT	DAGMAR, MONT.	600.00 AC.	5.08 AC.	0.90 AC.	4.18 AC.	37.68 AC.	557.24 AC.
20	CHARLOTTE FELDMEIER RAJUS E.T.A.L	E. 12813 VALLEY WAY, OPPORTUNITY, WASH.	160.00 "	8.17 "	3.67 "	4.50 "	75.92 "	75.91 "
21	SCHNITZLER CORPORATION	FROID, MONT.	677.59 "	7.93 "	3.66 "	4.27 "	274.27 "	395.39 "

FED. ROAD DIST. NO.	STATE OF MONTANA	FED. AID PROJECT NUMBERS		STATE NO.	SHEET NO.	TOTAL SHEETS
		CONST. NO.	R/W NO.			
8	MONTANA		S-438 (2)	3438-02	8	12

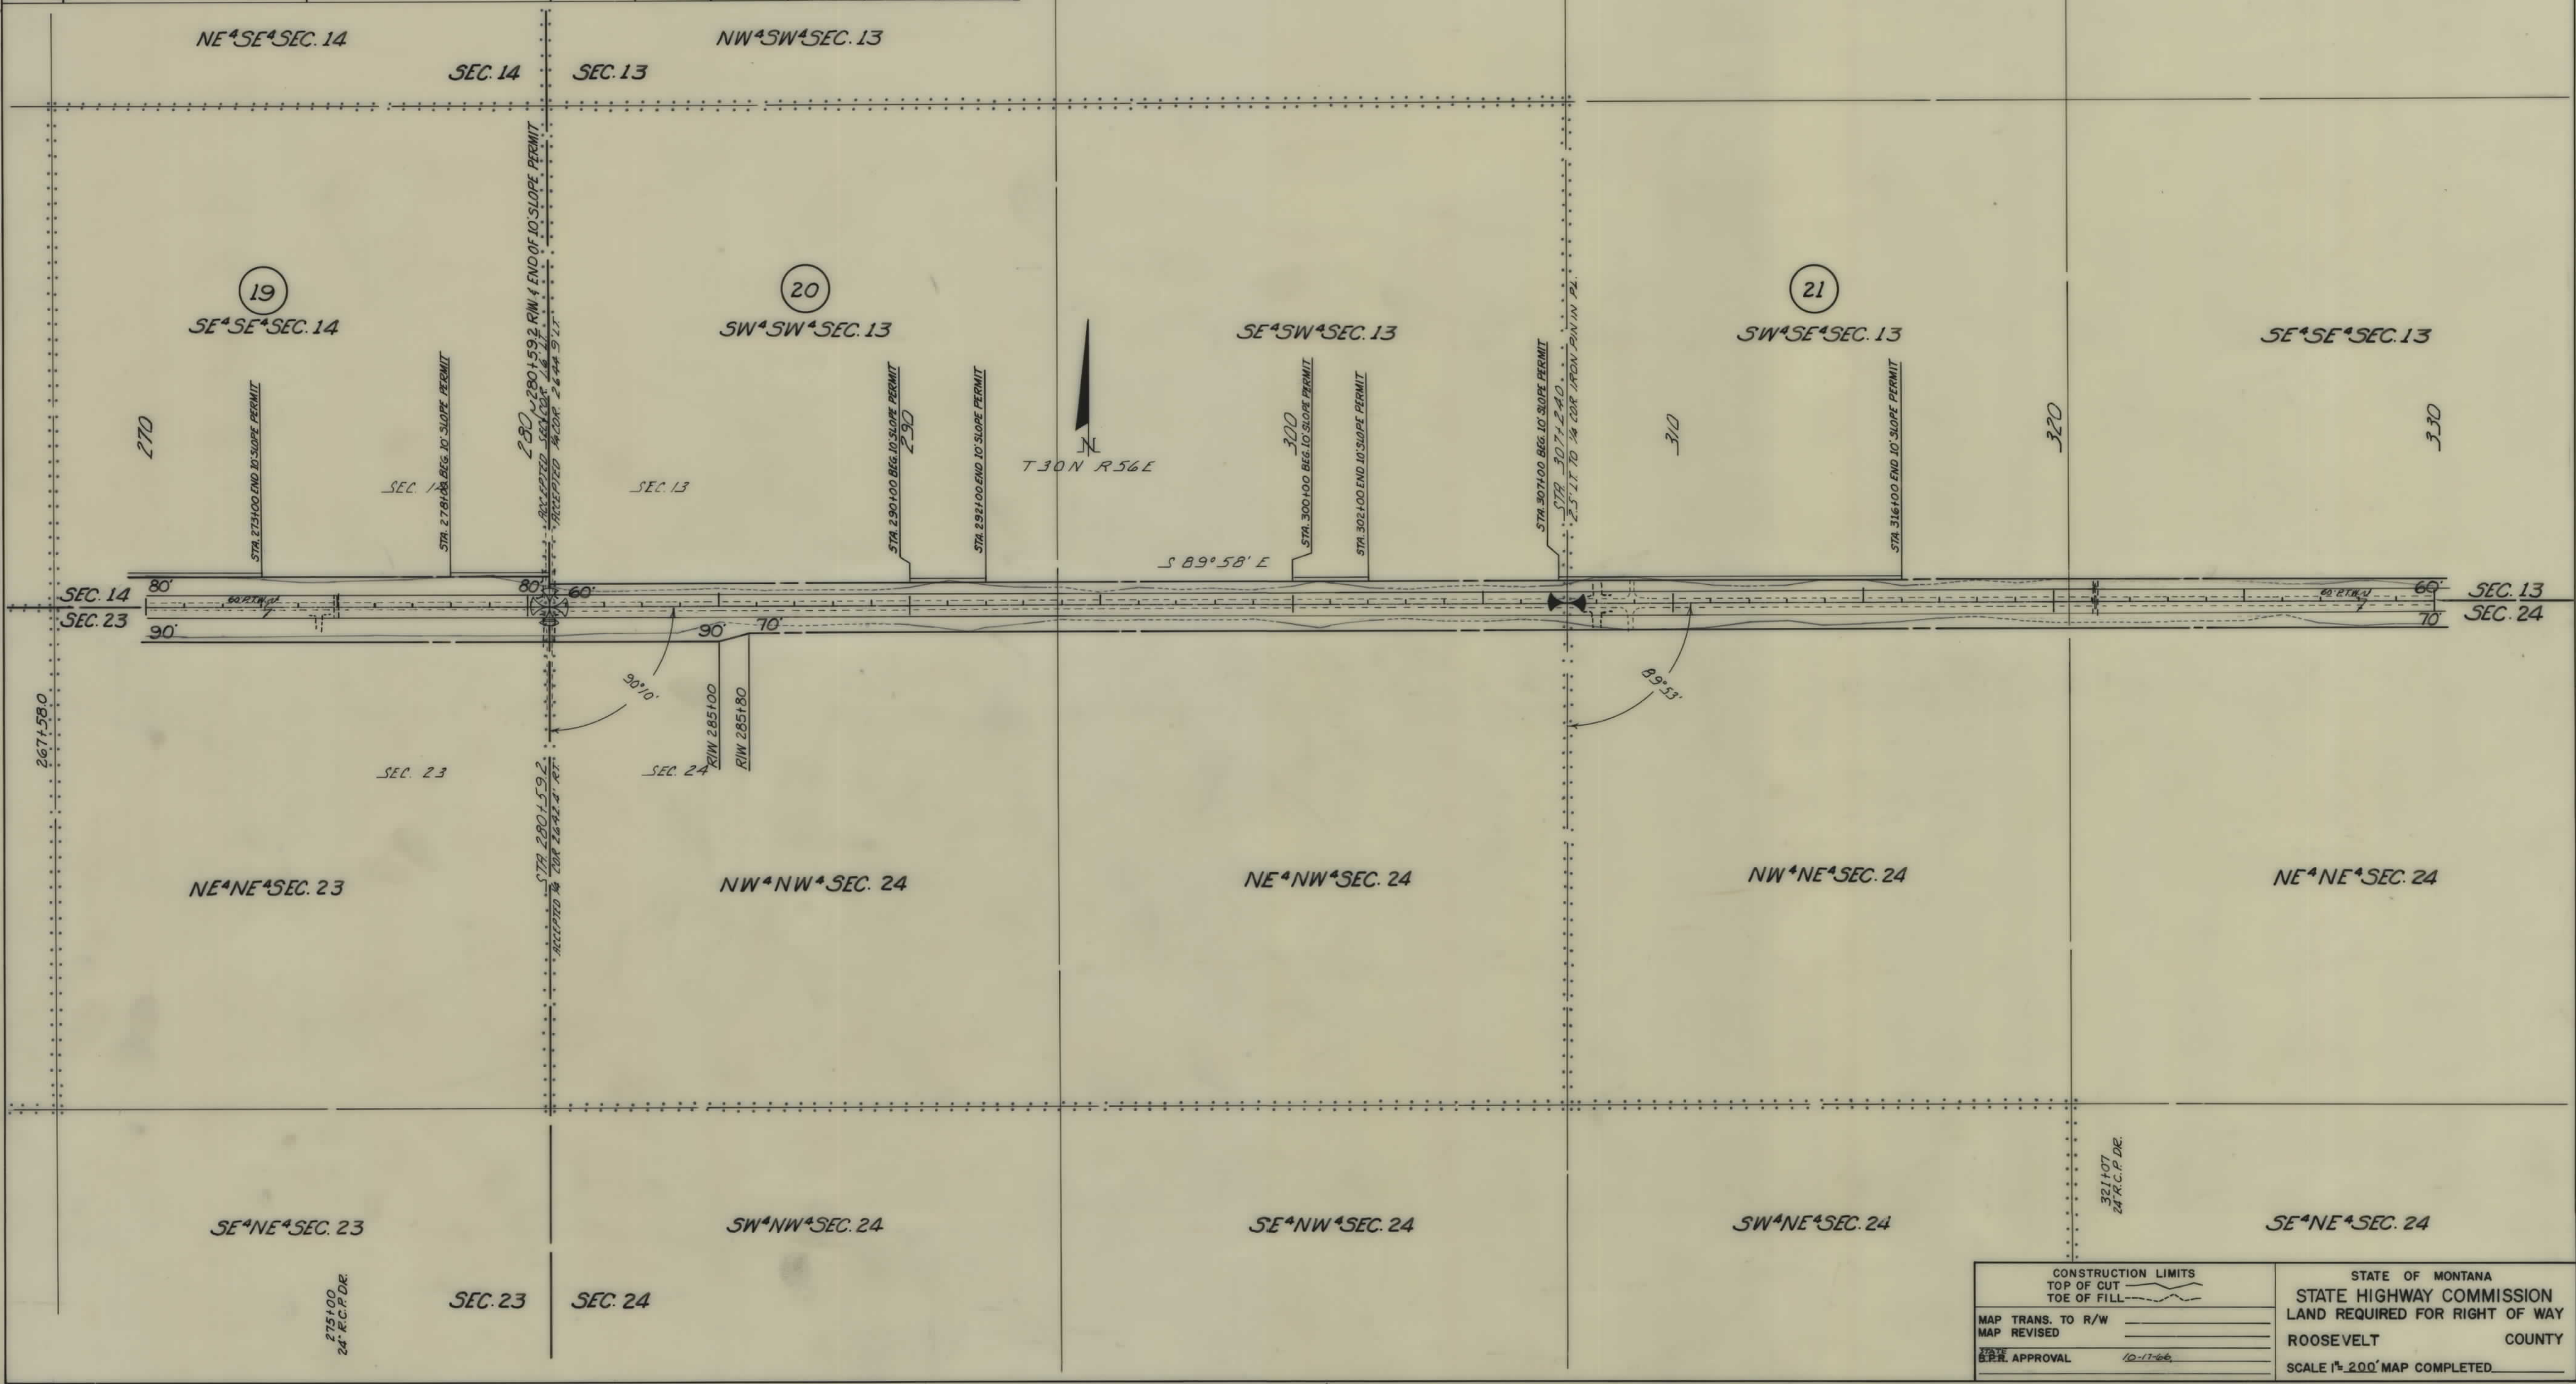

FED. ROAD DIST. NO.	STATE OF	FED. AID PROJECT NUMBERS		STATE	SHEET	TOTAL
		CONST NO.	R/W NO.	NO.	NO.	SHEETS
8	MONTANA		S-438(2)	3438-02	9	12

