


PLANS

NOT

TO

SCALE

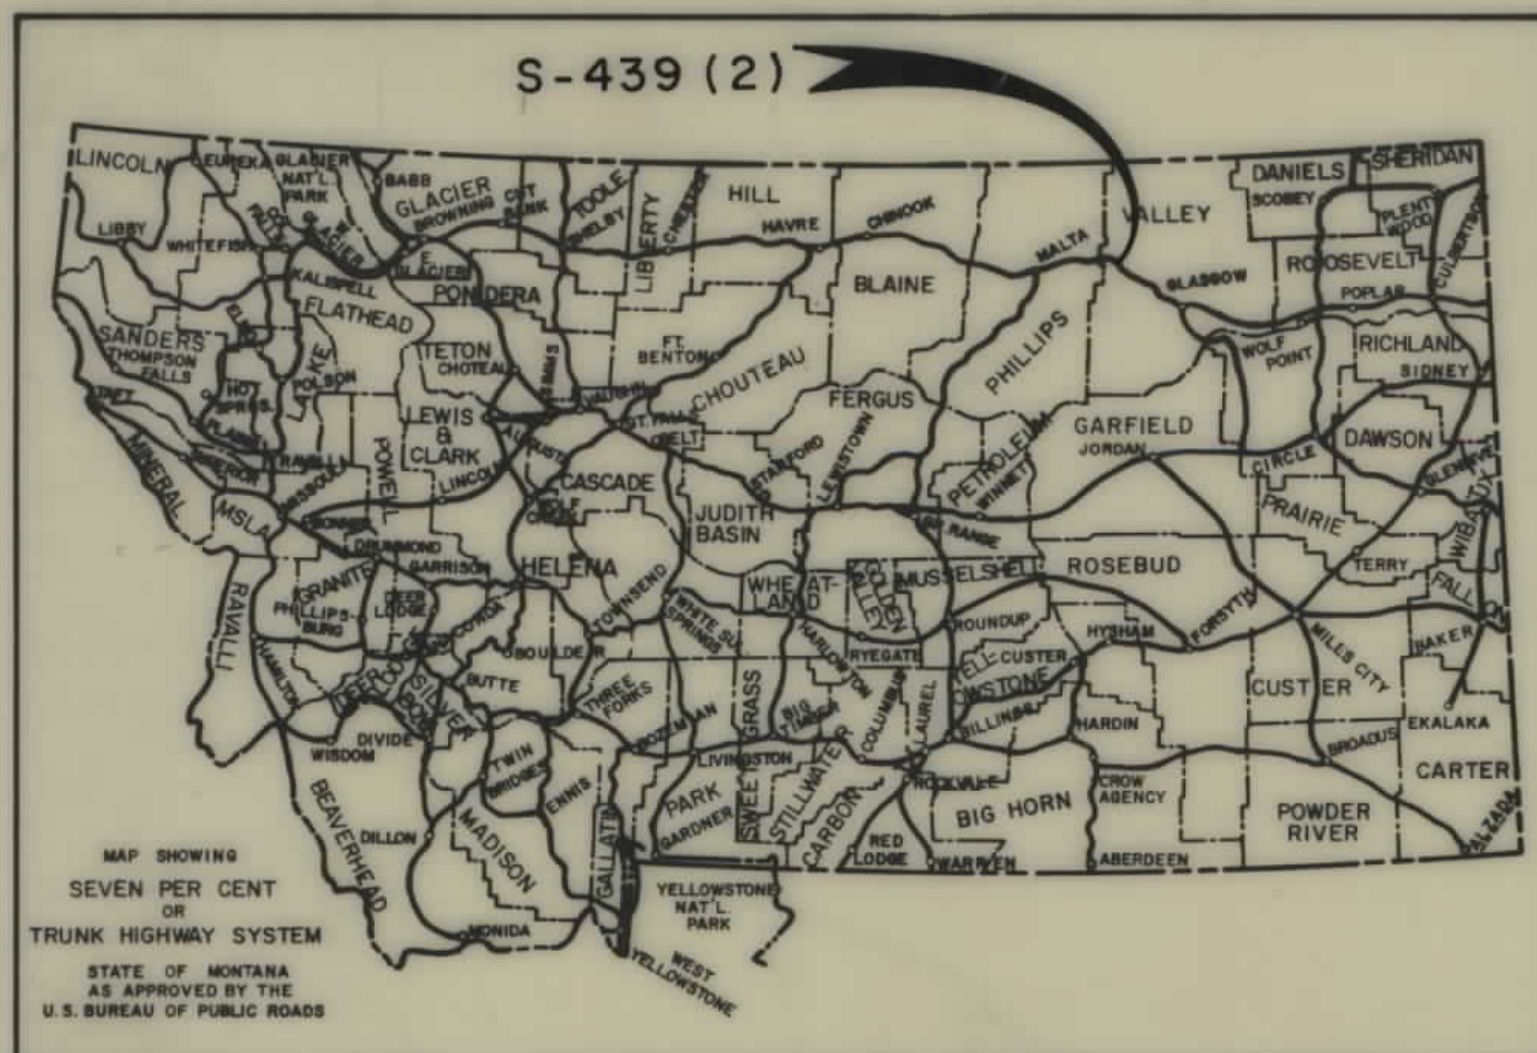

FED. ROAD DIST. NO.	STATE OF	FED. AID PROJECT NUMBERS		STATE NO.	SHEET NO.	TOTAL SHEETS
		CONST. NO.	R/W NO.			
8	MONTANA		S-439(2)	3439-02	1	10

HINSDALE NORTH

STATE OF MONTANA

STATE HIGHWAY COMMISSION

RIGHT OF WAY PLAN OF


FEDERAL AID PROJECT NO. S-439(2) R/W
S-439() CONST.

HINSDALE NORTH

9.482 MILES


CONVENTIONAL SIGNS

RIGHT OF WAY LINE	---
CENTERLINE (C) OR PROJECTED LINE	---
ST'D. CENTERLINE	---
PARCEL NUMBER	(2)
OWNERSHIP BOUNDARY	---
R/W USE EXISTING R/W LT. OR RT.	---
PRESENT TRAVELED WAY (R.T.W.)	---
R/W LINE FENCED	---
RAILROAD R/W	---
CONSTRUCTION LIMITS	CUT --- FILL ---
FENCE LINE	---
CONTROL OF ACCESS WITH FENCE	---
CONTROL OF ACCESS WITHOUT FENCE	---
GATE IN FENCE	---
CATTLE GUARD=24'	---
STATE & NATIONAL BORDER LINES	---
CITY OR TOWN LIMITS LINE	---
COUNTY LINE	---
RESERVATION LINE	---
TOWNSHIP & SECTION LINE	---
1/2 SECTION LINE	---
1/4 SECTION LINE	---
SECTION CORNER	FOUND UNFOUND
1/4 SECTION COR.	---
1/16 SECTION COR.	---
CENTER OF SECTION	---
TELEPHONE OR TELEGRAPH POLES IN PLACE	---
POWER POLES IN PLACE	---
TEL. OR TEL. OR POWER POLES TO BE MOVED	---
NEW PIPES	---
OLD PIPES IN PLACE	---
OUTLET DITCH	---
INLET DITCH	---
DITCHES	---
CHANNEL CHANGES	CH. CH. ---
BRIDGE	---
RAILROADS	---

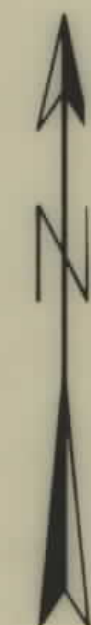

STA. 500+81.7 END S-439(2) R/W


STA. 0+12.0 BEG. S-439(2) R/W

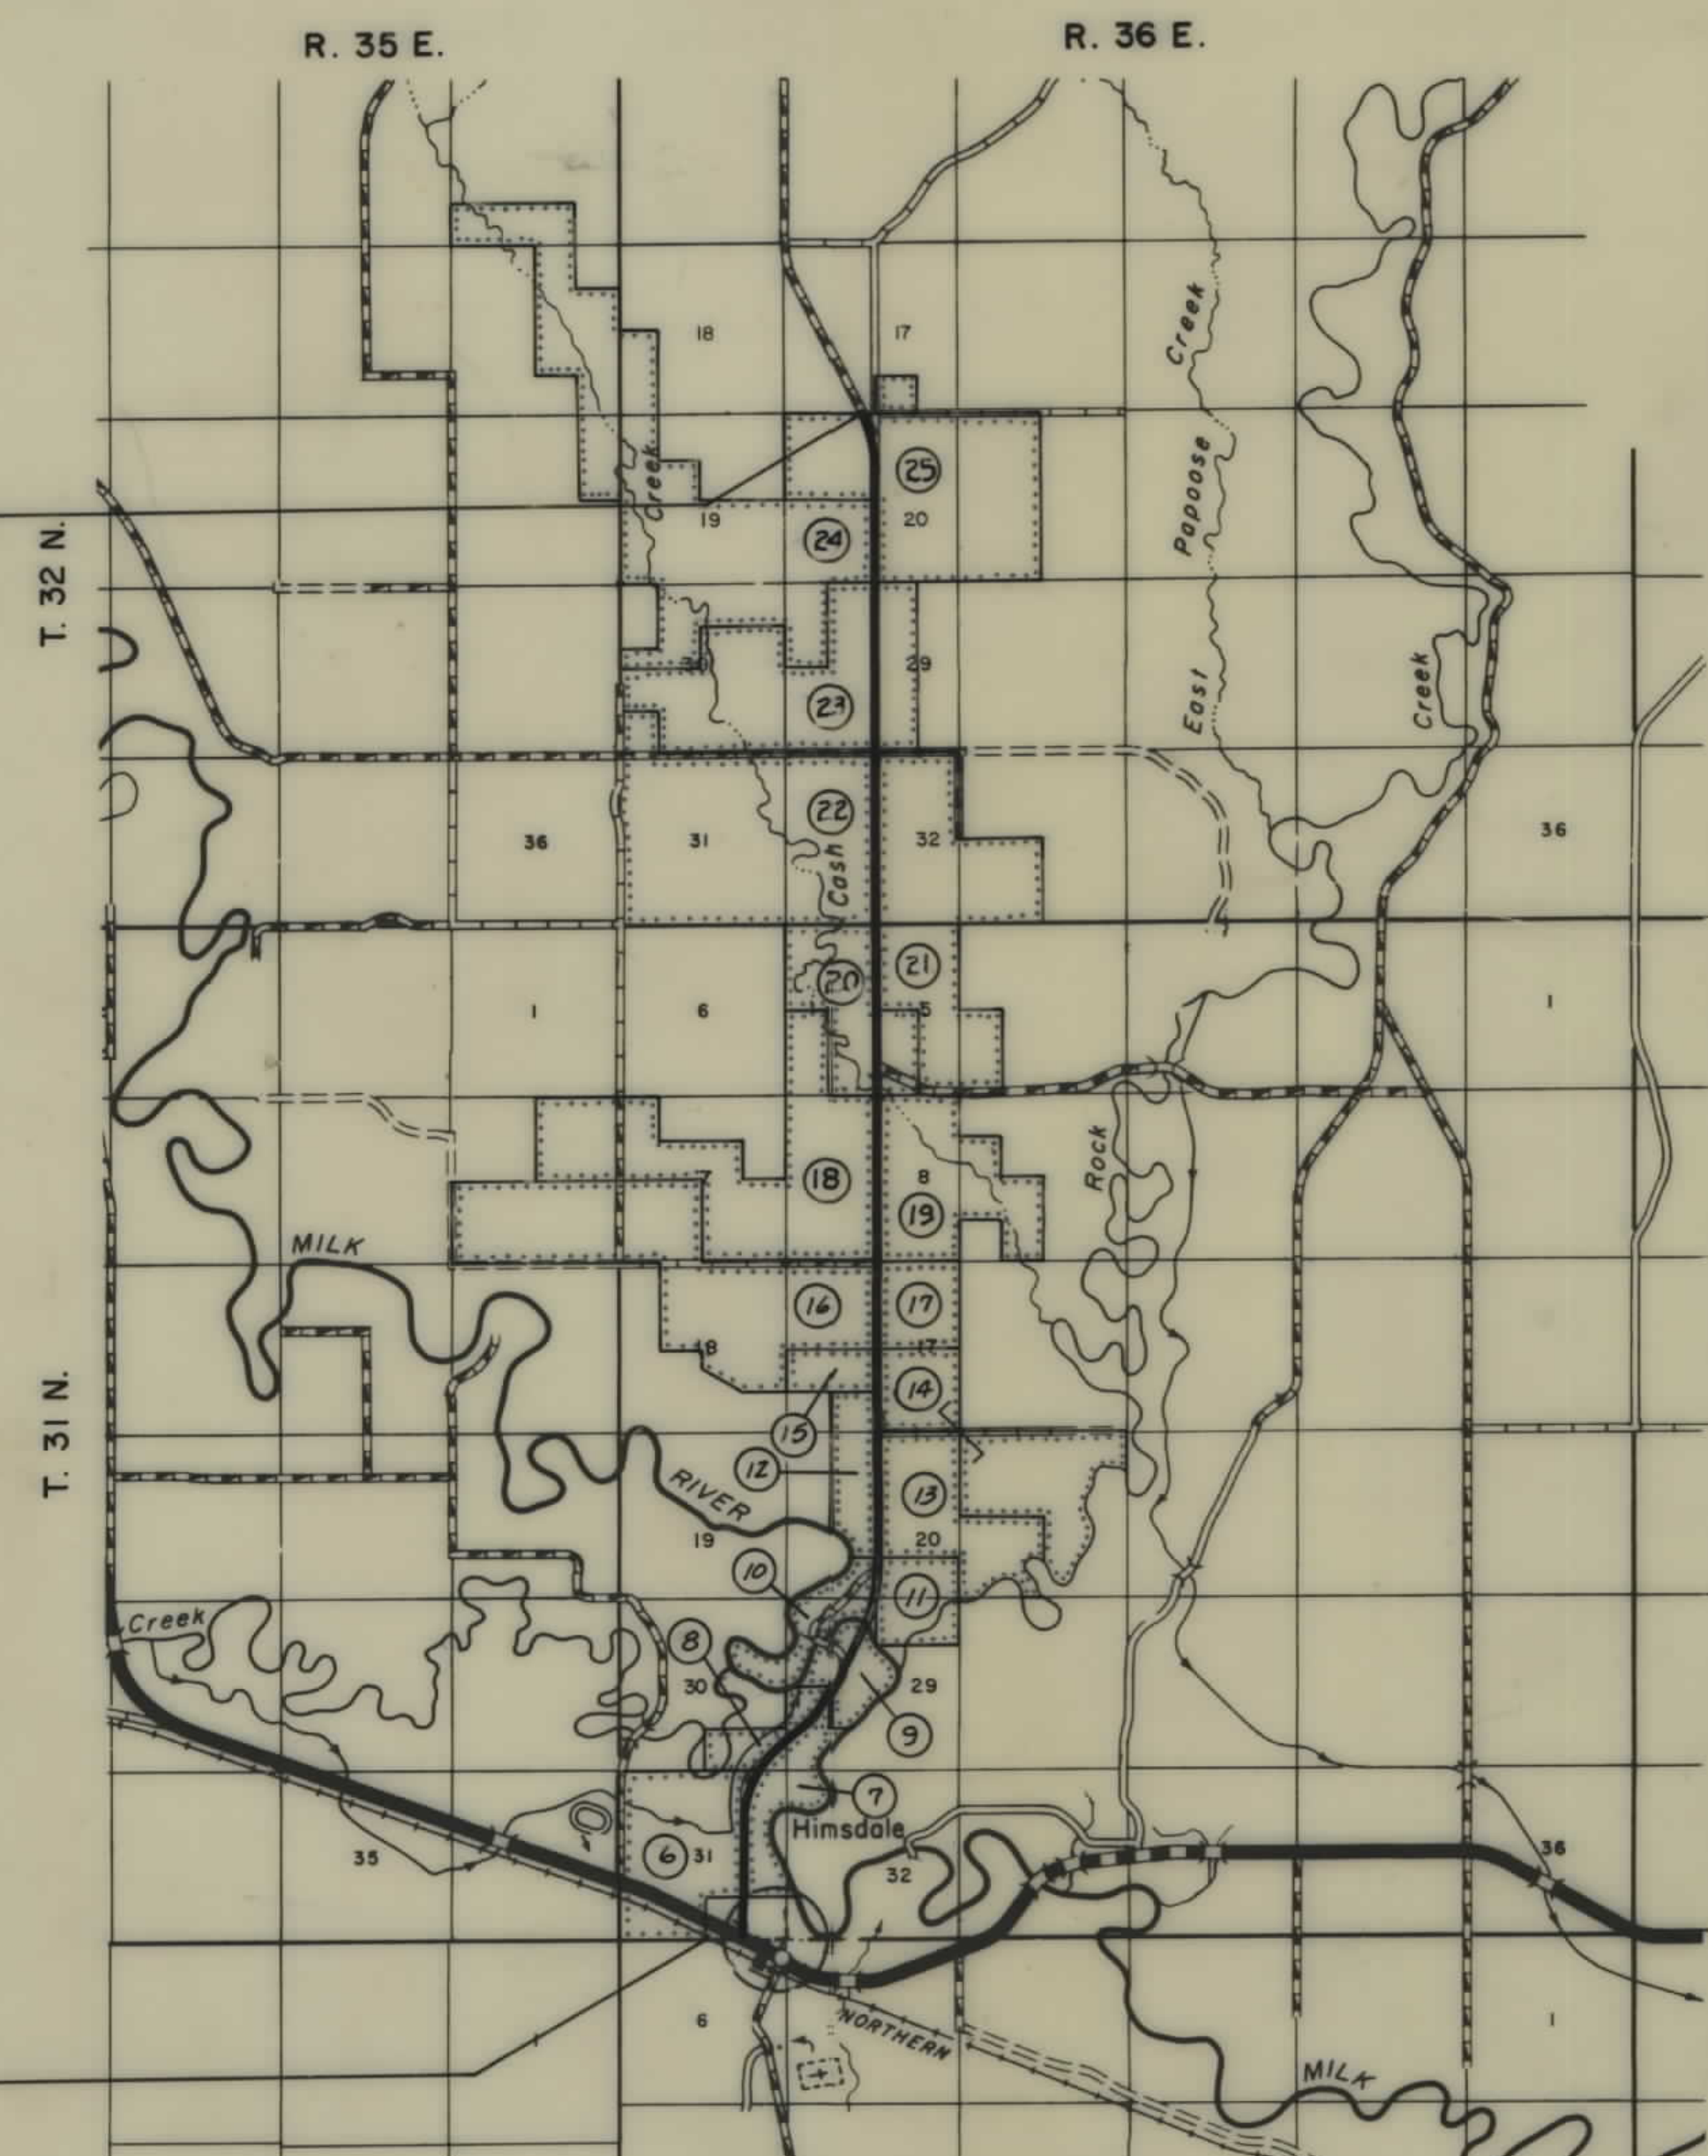

INDEX		
PARCEL NO.	OWNERSHIPS	SHEET NO.
1-3-5	VALLEY COUNTY	2
2	" "	2
4	NORTHERN BLOOM HONEY CO.	2
6	F.L. & F.I. WESTRUM	2-3
7	E. & E.V. LACOCK	2-3-4
8	R.W. GASPER	3-4
9	L. & R. LARSEN	4
10	T.E. & I.R. SCHOONEN	4
11	G.E. MARTIN	4
12	A.E. MIX	4-5
13	C.J. RUTHERFORD	4-5
14	M.L. SUDDUTH	5
15	D.E. & J.I. SCOFIELD	5
16	J.L. & N. LACOCK JR.	6
17	STATE OF MONTANA	6
18	T. & A.H. LACOCK	6-7
19	L.E. & K.G. ELLSWORTH	6-7
20	R.J. & A.W. McELVAIN, SR.	7-8
21	D. TIMM	7-8-9
22	O.G. TIMM	8-9
23	BEIL RANCH, INC.	9
24	G.H. RUTHERFORD EST.	10
25	LEWIS E. BEIL	10

OWNERSHIPS									
PARCEL	NAME	ADDRESS	TOTAL AREA	GROSS R/W AREA	P.T.W. AREA	AREA TO BE ACQUIRED	REMAINDER		PERMIT AREA
							LEFT	RIGHT	
7	EDWARD & ESTER V. LACOCK	HINSDALE, MONT.		13.27	10.80	2.47			1.33
8	RAYMOND W. GASPER	HINSDALE, MONT.		4.17	3.05	3.12			0.36
9	LAUREITS & RUTH LARSEN	HINSDALE, MONT.		4.43	0.38	4.25			0.63
10	THOMAS E. & JEROME B. SCHONEN	RD. BOX 1815 - FT. PECK, MONT.		5.87	0.35	5.52			
11	GEORGE E. MARTIN	216 30.6TH ST - LIVINGSTON, MONT.		2.21	0.08	2.13			
12	ADRIAN E. MIX	HINSDALE, MONT.		7.30	5.88	1.42			
13	CAROLE J. RUTHERFORD - DEWEY JOHNSON	HINSDALE, MONT.	385.00	5.34	2.72	2.62		379.64	

FED. ROAD DIST. NO.	STATE OF	FED. AID PROJECT NUMBERS		STATE NO.	SHEET NO.	TOTAL SHEETS
		CONST. NO.	R/W NO.			
8	MONTANA		S - 439(2)	3439-02	4	10

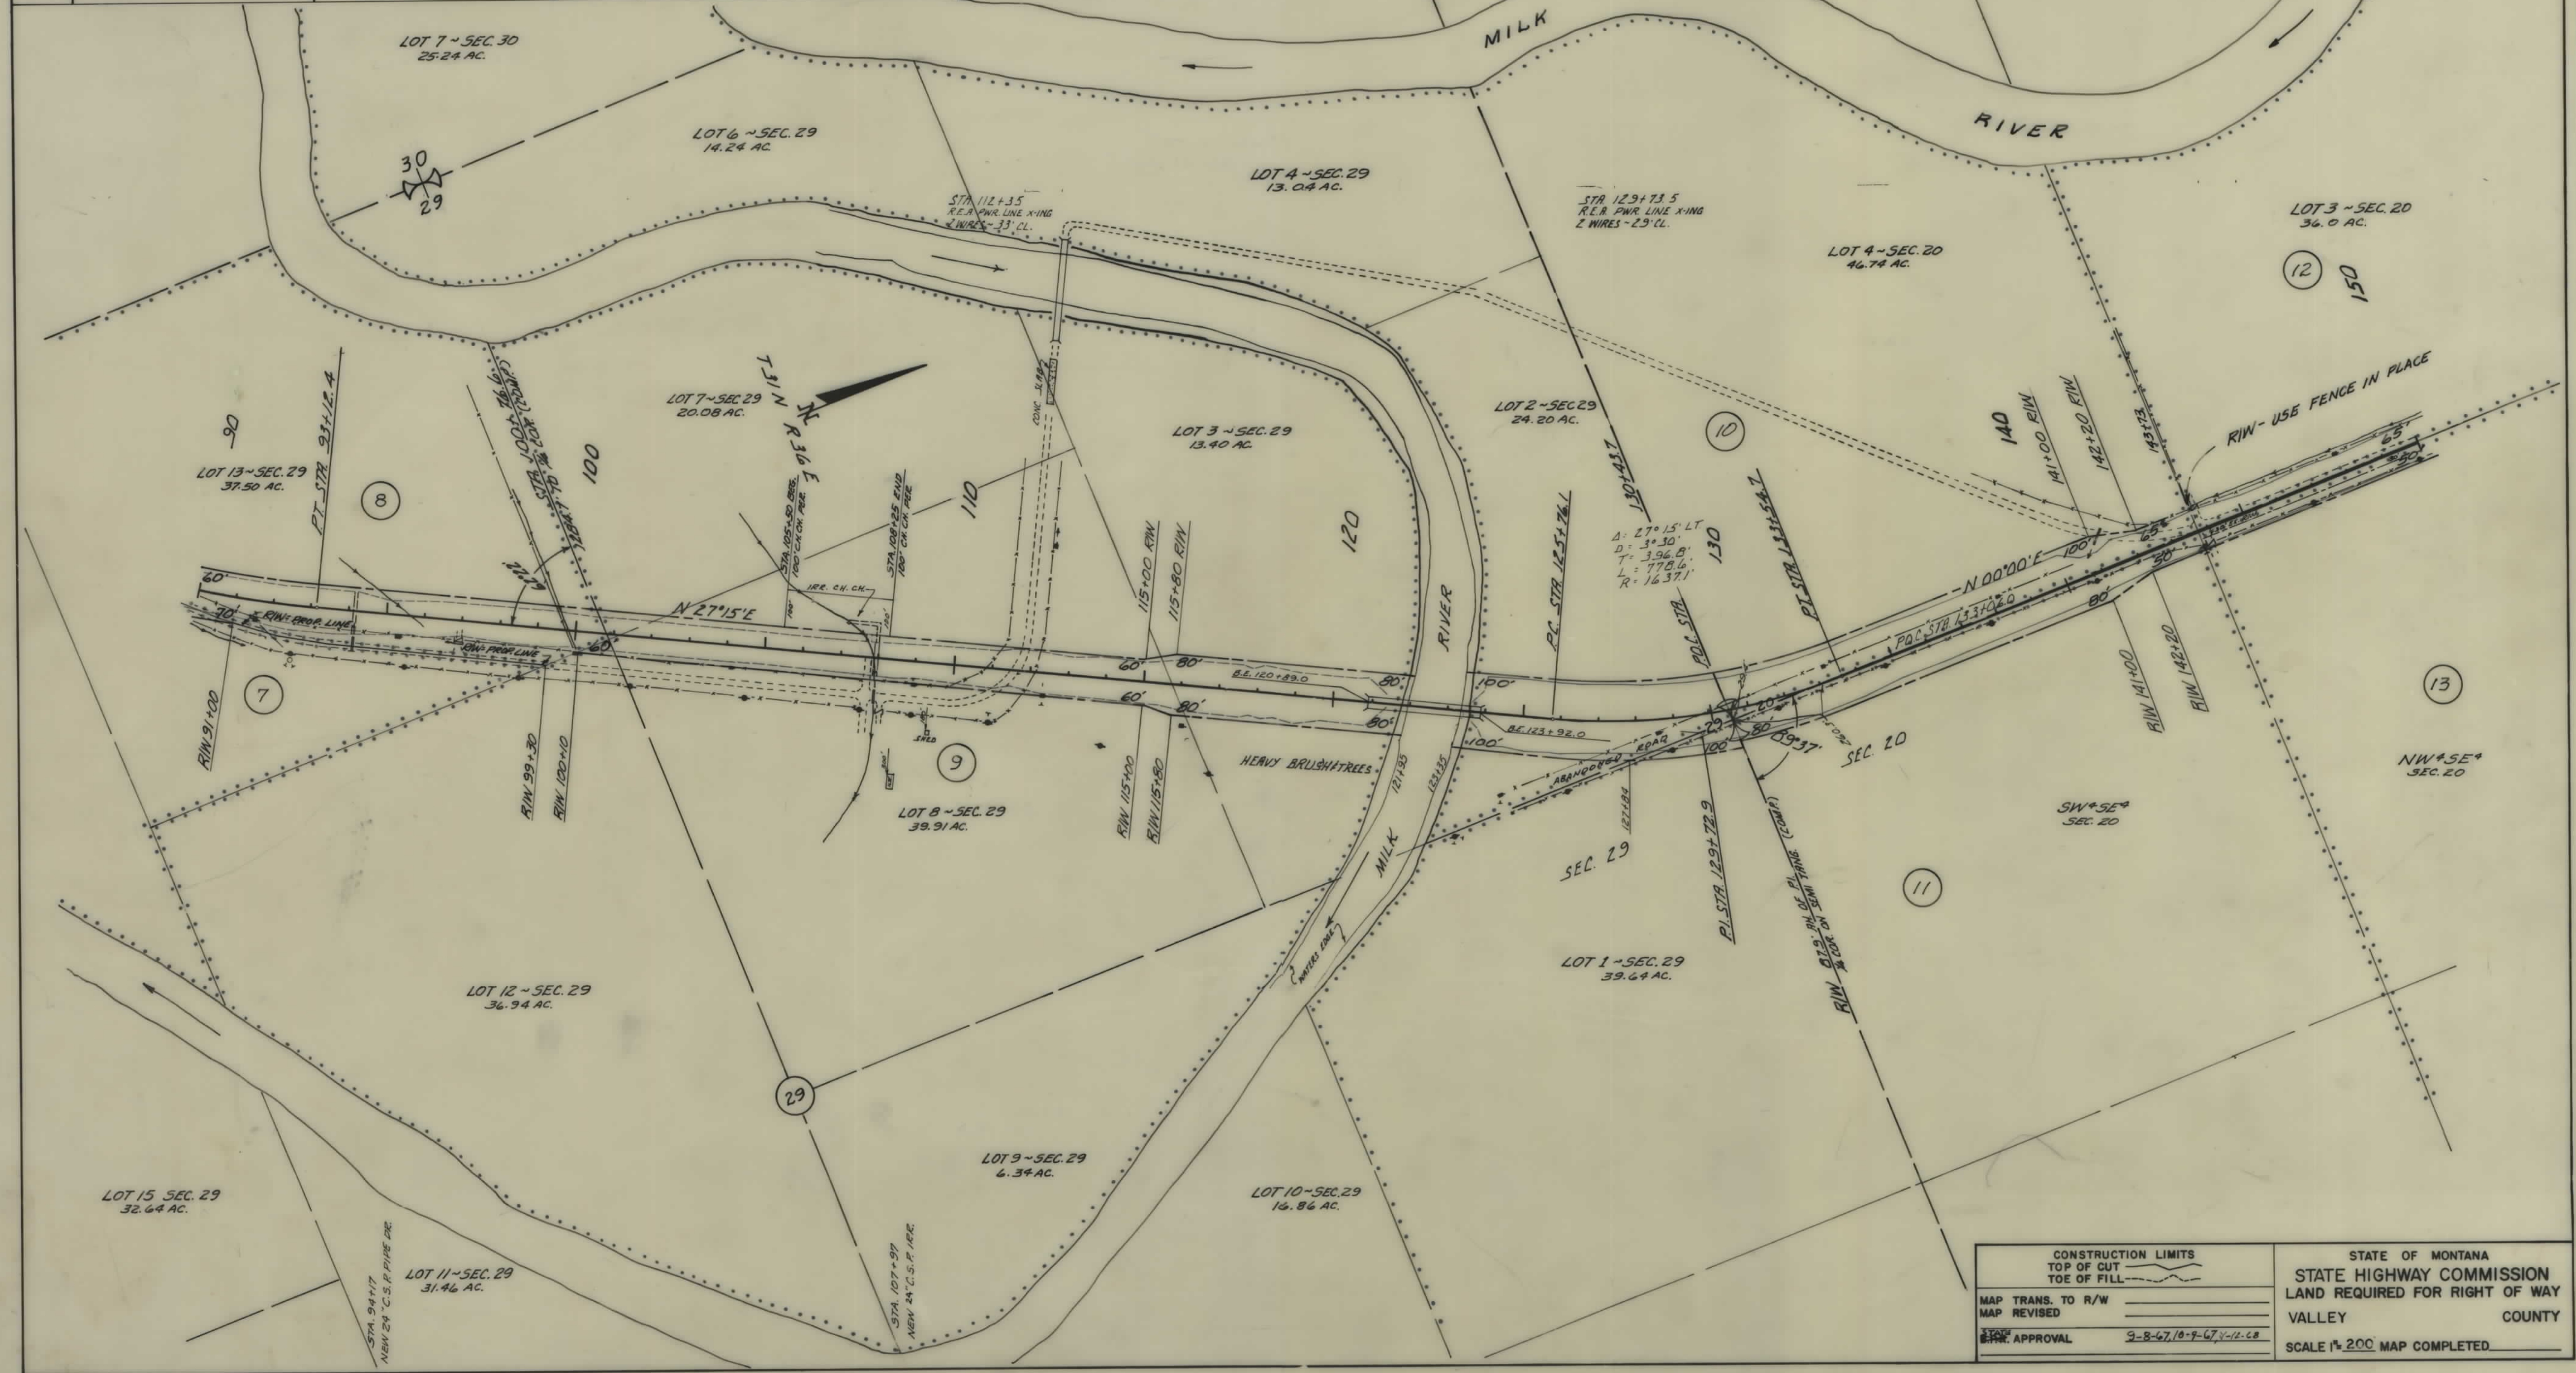

CONSTRUCTION LIMITS TOP OF CUT TOE OF FILL		STATE OF MONTANA STATE HIGHWAY COMMISSION LAND REQUIRED FOR RIGHT OF WAY VALLEY COUNTY	
MAP TRANS. TO R/W		SCALE 1" = 200' MAP COMPLETED	
MAP REVISED			
STATE APPROVAL	9-8-67/10-9-67/11-12-68		

FED. ROAD DIST. NO.	STATE OF	FED. AID PROJECT NUMBERS		STATE NO.	SHEET NO.	TOTAL SHEETS
		CONST. NO.	R/W NO.			
8	MONTANA		S - 439(2)	3439-02	5	10

