


PLANS

NOT

TO

SCALE

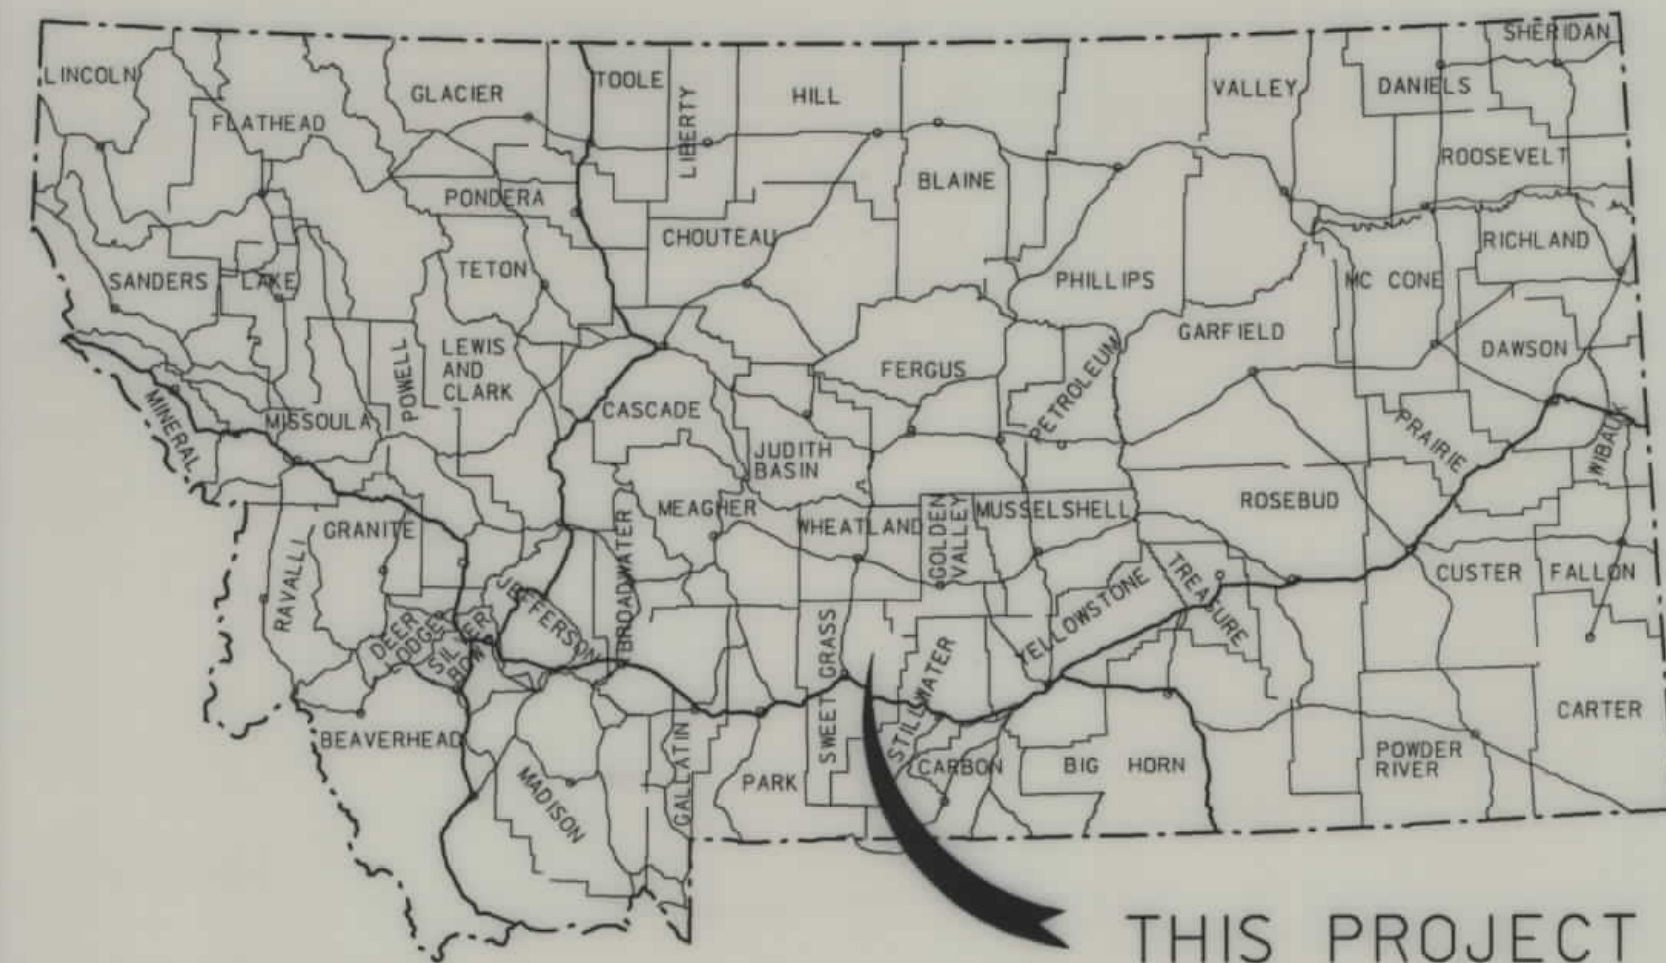

THIS PROJECT

MONTANA DEPARTMENT OF TRANSPORTATION

STATE	RIGHT OF WAY ID.	SHEET NO.	TOTAL SHEETS
MONTANA	BR 478-1(5)2	1	2
PROJECT NUMBER 2785-005			
OTTER CR - 4.2 KM NE OF BIG TIMBER			


RIGHT OF WAY PLAN OF FEDERAL AID PROJECT BR 478-1(5)2 OTTER CR - 4.2 KM NE OF BIG TIMBER SWEET GRASS COUNTY

CONVENTIONAL SIGNS

PROPOSED RIGHT OF WAY LINE	---
EXISTING RIGHT OF WAY LINE	---
RAILROAD RIGHT OF WAY LINE	---
CENTERLINE (C) OR PROJECTED LINE	---
STK'D CENTERLINE	---
SECTION LINE	---
OWNERSHIP BOUNDARY	---
FULL ACCESS CONTROL	AC AC
LIMITED ACCESS CONTROL	///
EXISTING ACCESS CONTROL	///
PRESENT TRAVELED WAY (P.T.W.)	---
FENCE LINE	---
EXISTING GUARDRAIL	---
PROPOSED GUARDRAIL	---
GATE IN FENCE	---
CATTLE GUARD: EXIST. - PROPOSED	---
SECTION CORNER	FOUND UNFOUND
1/4 SECTION CORNER	---
CLOSING CORNER	---
MEANDER CORNER	---
CENTER OF SECTION	---
RIGHT OF WAY MONUMENT	---
PROPERTY CORNER PIN	---
POWER POLE IN PLACE	---
TELEPHONE POLE IN PLACE	---
TELEGRAPH POLE IN PLACE	---
LIGHT POLE	---
PROPOSED CULVERT	---
EXISTING CULVERT	---
OUTLET DITCH	---
INLET DITCH	---
EXISTING DITCH	---
CHANNEL CHANGES	CH. CH. 2
DITCH BLOCK	---
RIPRAP	---
BRIDGES	---
RAILROADS	---
PARCEL NUMBERS	2
APPROACH: EXIST.- PROPOSED	---



T. 1 N.

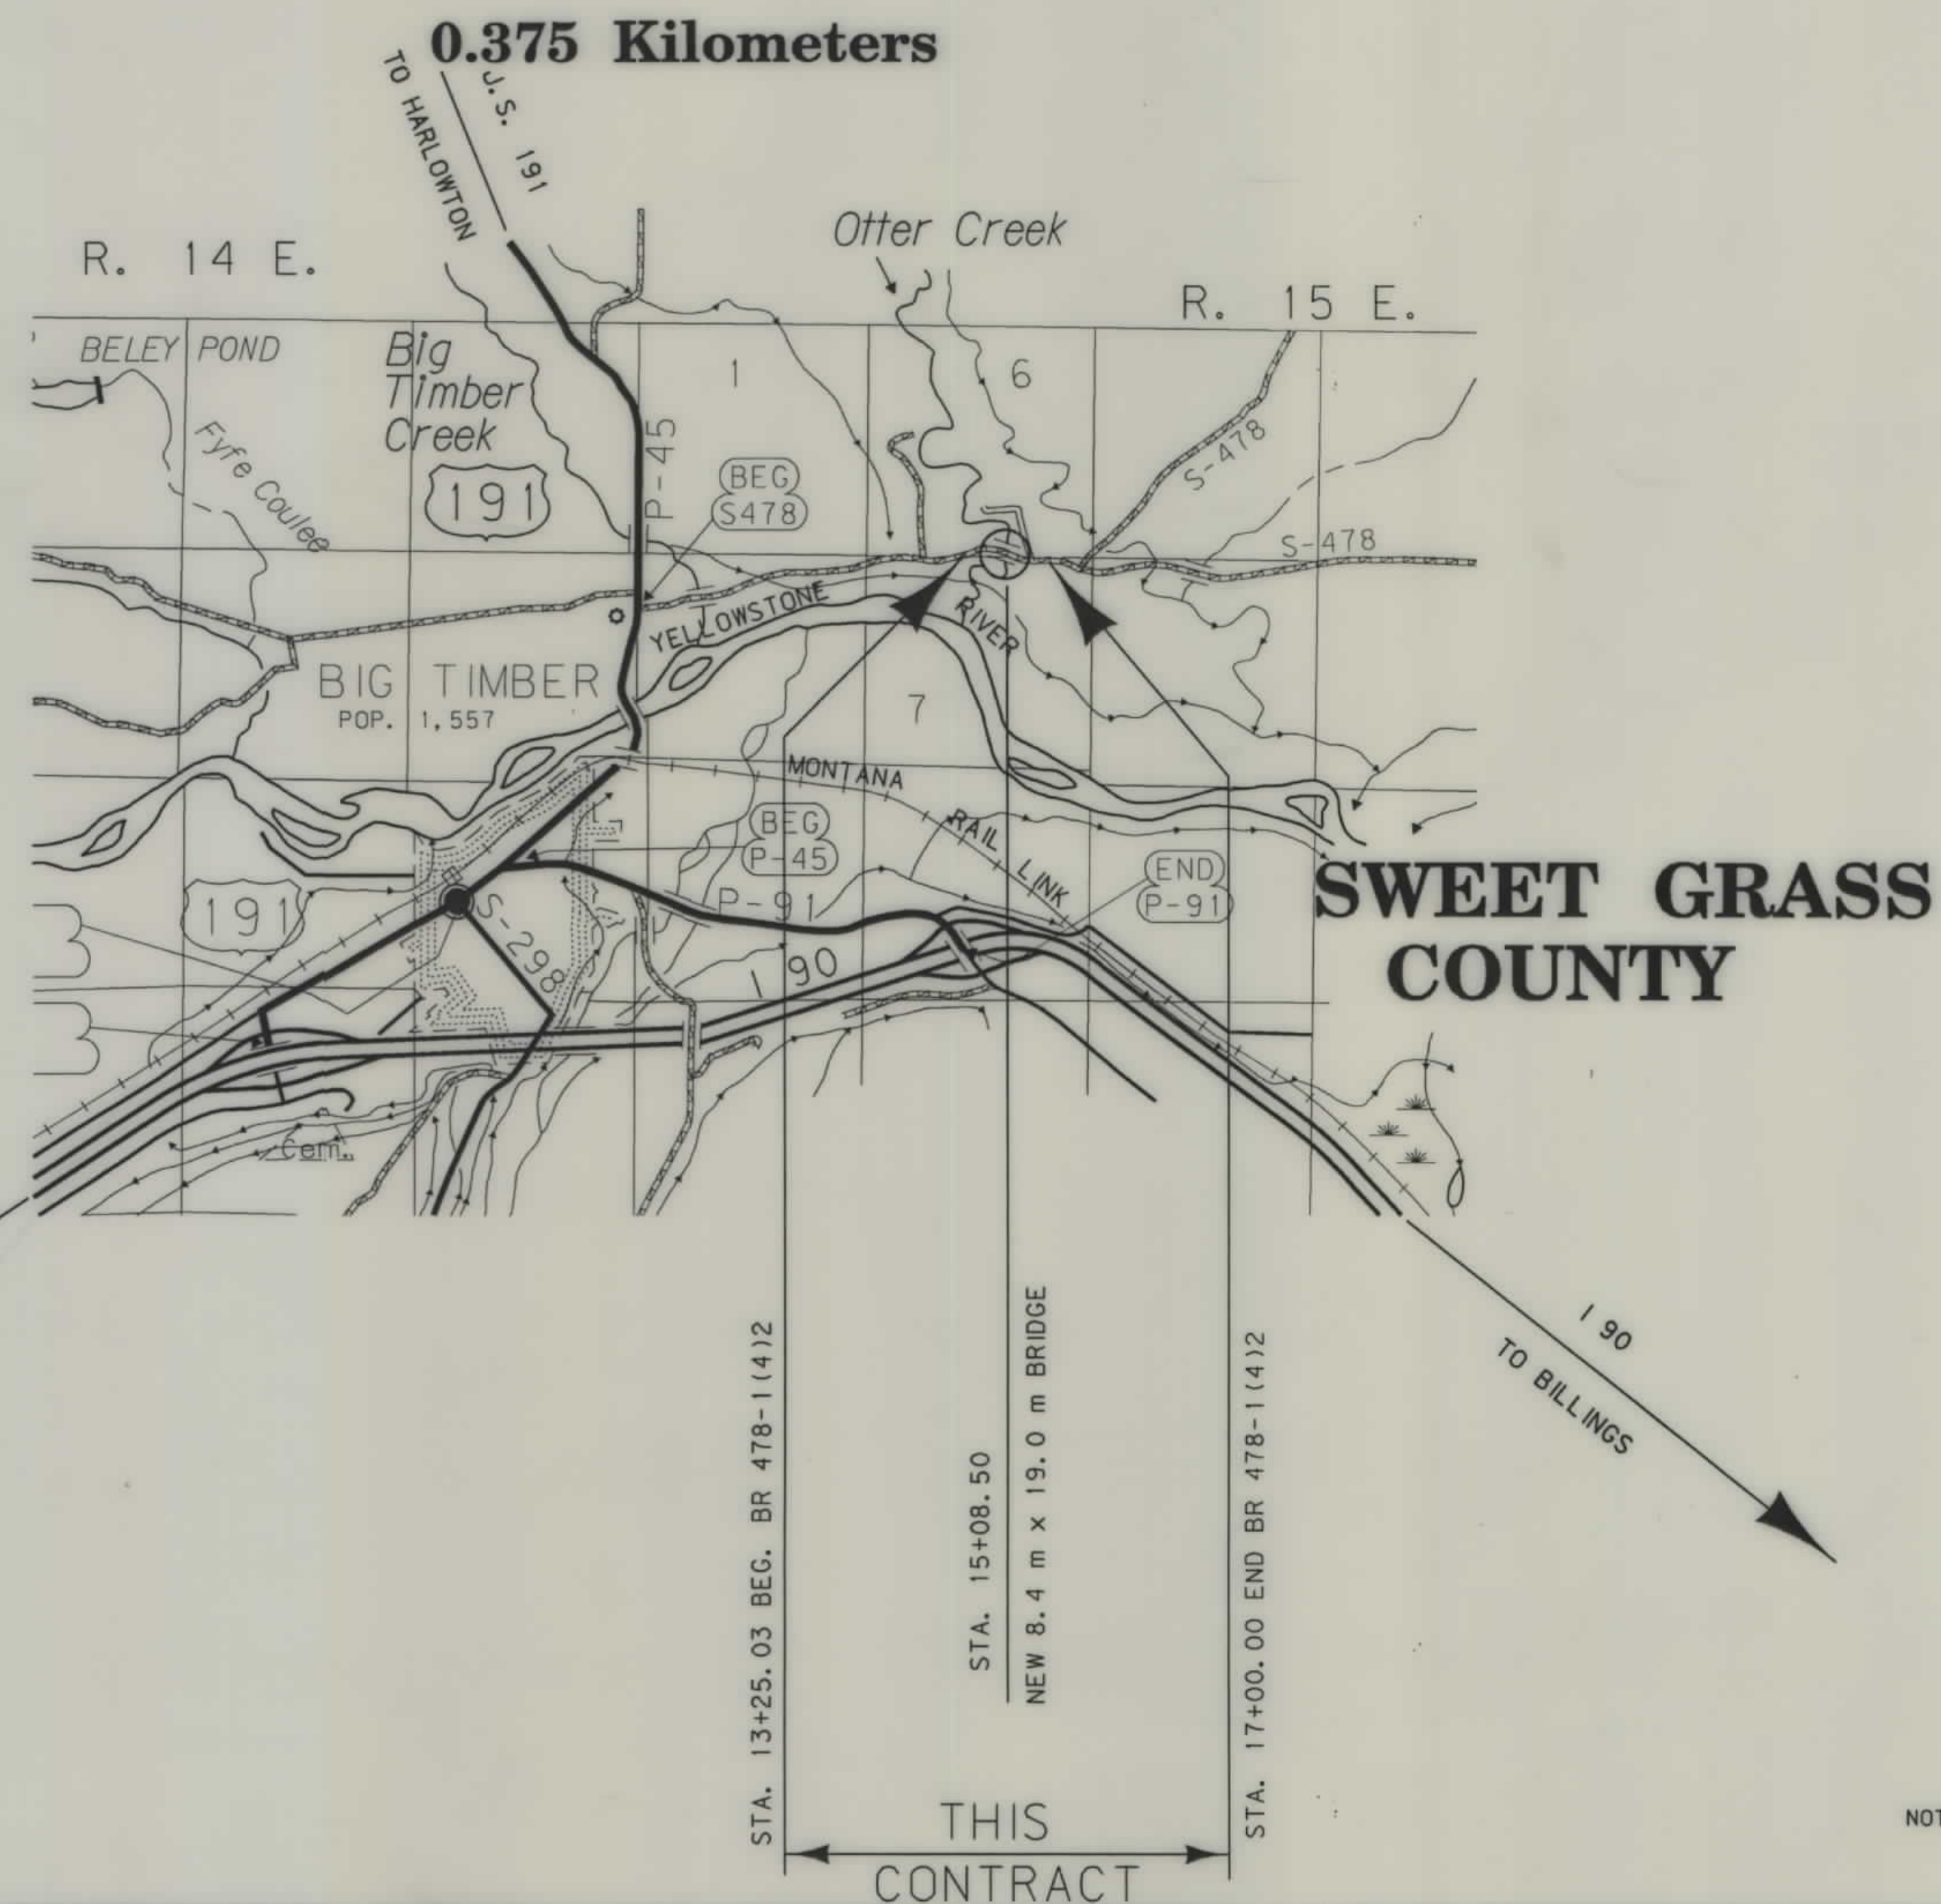

SEE SHEET NO. 2 FOR OWNERSHIP NAMES, ADDRESSES, AREAS, ETC.

NOTES: 1. ALL MEASUREMENTS ARE METRIC EXCEPT AS NOTED

FHWA/DOT APPROVAL 4-7-98
MAP REVISED

MONTANA DEPARTMENT OF TRANSPORTATION

2785\ro\2785pl.rdl

RDROW


08:10:28
08 DEC 1999
U4059

MONTANA
CADD

... \2785pl.rdw
2
1

OWNERSHIP																STATE	RIGHT OF WAY ID.	SHEET NO.	TOTAL SHEETS
PARCEL	NAME	ADDRESS	TOTAL AREA		GROSS R/W AREA		EX. EASE. AREA		NET AREA		REMAINDER				CONST. PMT. AREA		EASE. AREA		SHEET NO.
			METRIC	ENGLISH	METRIC	ENGLISH	METRIC	ENGLISH	METRIC	ENGLISH	LEFT		RIGHT		METRIC	ENGLISH	METRIC	ENGLISH	
1	STARR FAMILY LIMITED PARTNERSHIP	PO BOX 1516, BIG TIMBER, MT 59011	365.971 ha	904.33 AC	**0.467 ha	**1.16 AC	0.400 ha	0.99 AC	**0.067 ha	**0.17 AC					0.347 ha	0.86 AC	*0.023 ha	*0.06 AC	2
2	PAUL L. & BOBBIE S. GILBERT, ETAL	BOX 763, GIBSON ROUTE, BIG TIMBER, MT. 59011	FOR OWNER NOTIFICATION ONLY																2
3	GARY & DONNA HARKNESS	P.O. BOX 1182, BIG TIMBER, MT 59011	5.626 ha	13.90 AC	**0.365 ha	**0.90 AC	0.275 ha	0.68 AC	**0.090 ha	**0.22 AC	5.154 ha	12.74 AC	0.107 ha	0.26 AC	0.076 ha	0.19 AC	*0.012 ha	*0.03 AC	2
4	HARLAN R. STEVENS	P.O. BOX 661, BIG TIMBER, MT 59011	2.468 ha	6.098 AC	**0.039 ha	**0.10 AC	0.008 ha	0.02 AC	**0.031 ha	**0.08 AC	2.429 ha	5.998 AC							2
5	STANLEY K. & ELIZABETH A. MORRIS	P.O. BOX 1334, BIG TIMBER, MT 59011	FOR OWNER NOTIFICATION ONLY																2

* TO BE ACQUIRED IN THE NAME OF PARCEL 2.
** TO BE ACQUIRED AS EASEMENT IN THE NAME OF SWEET GRASS COUNTY.

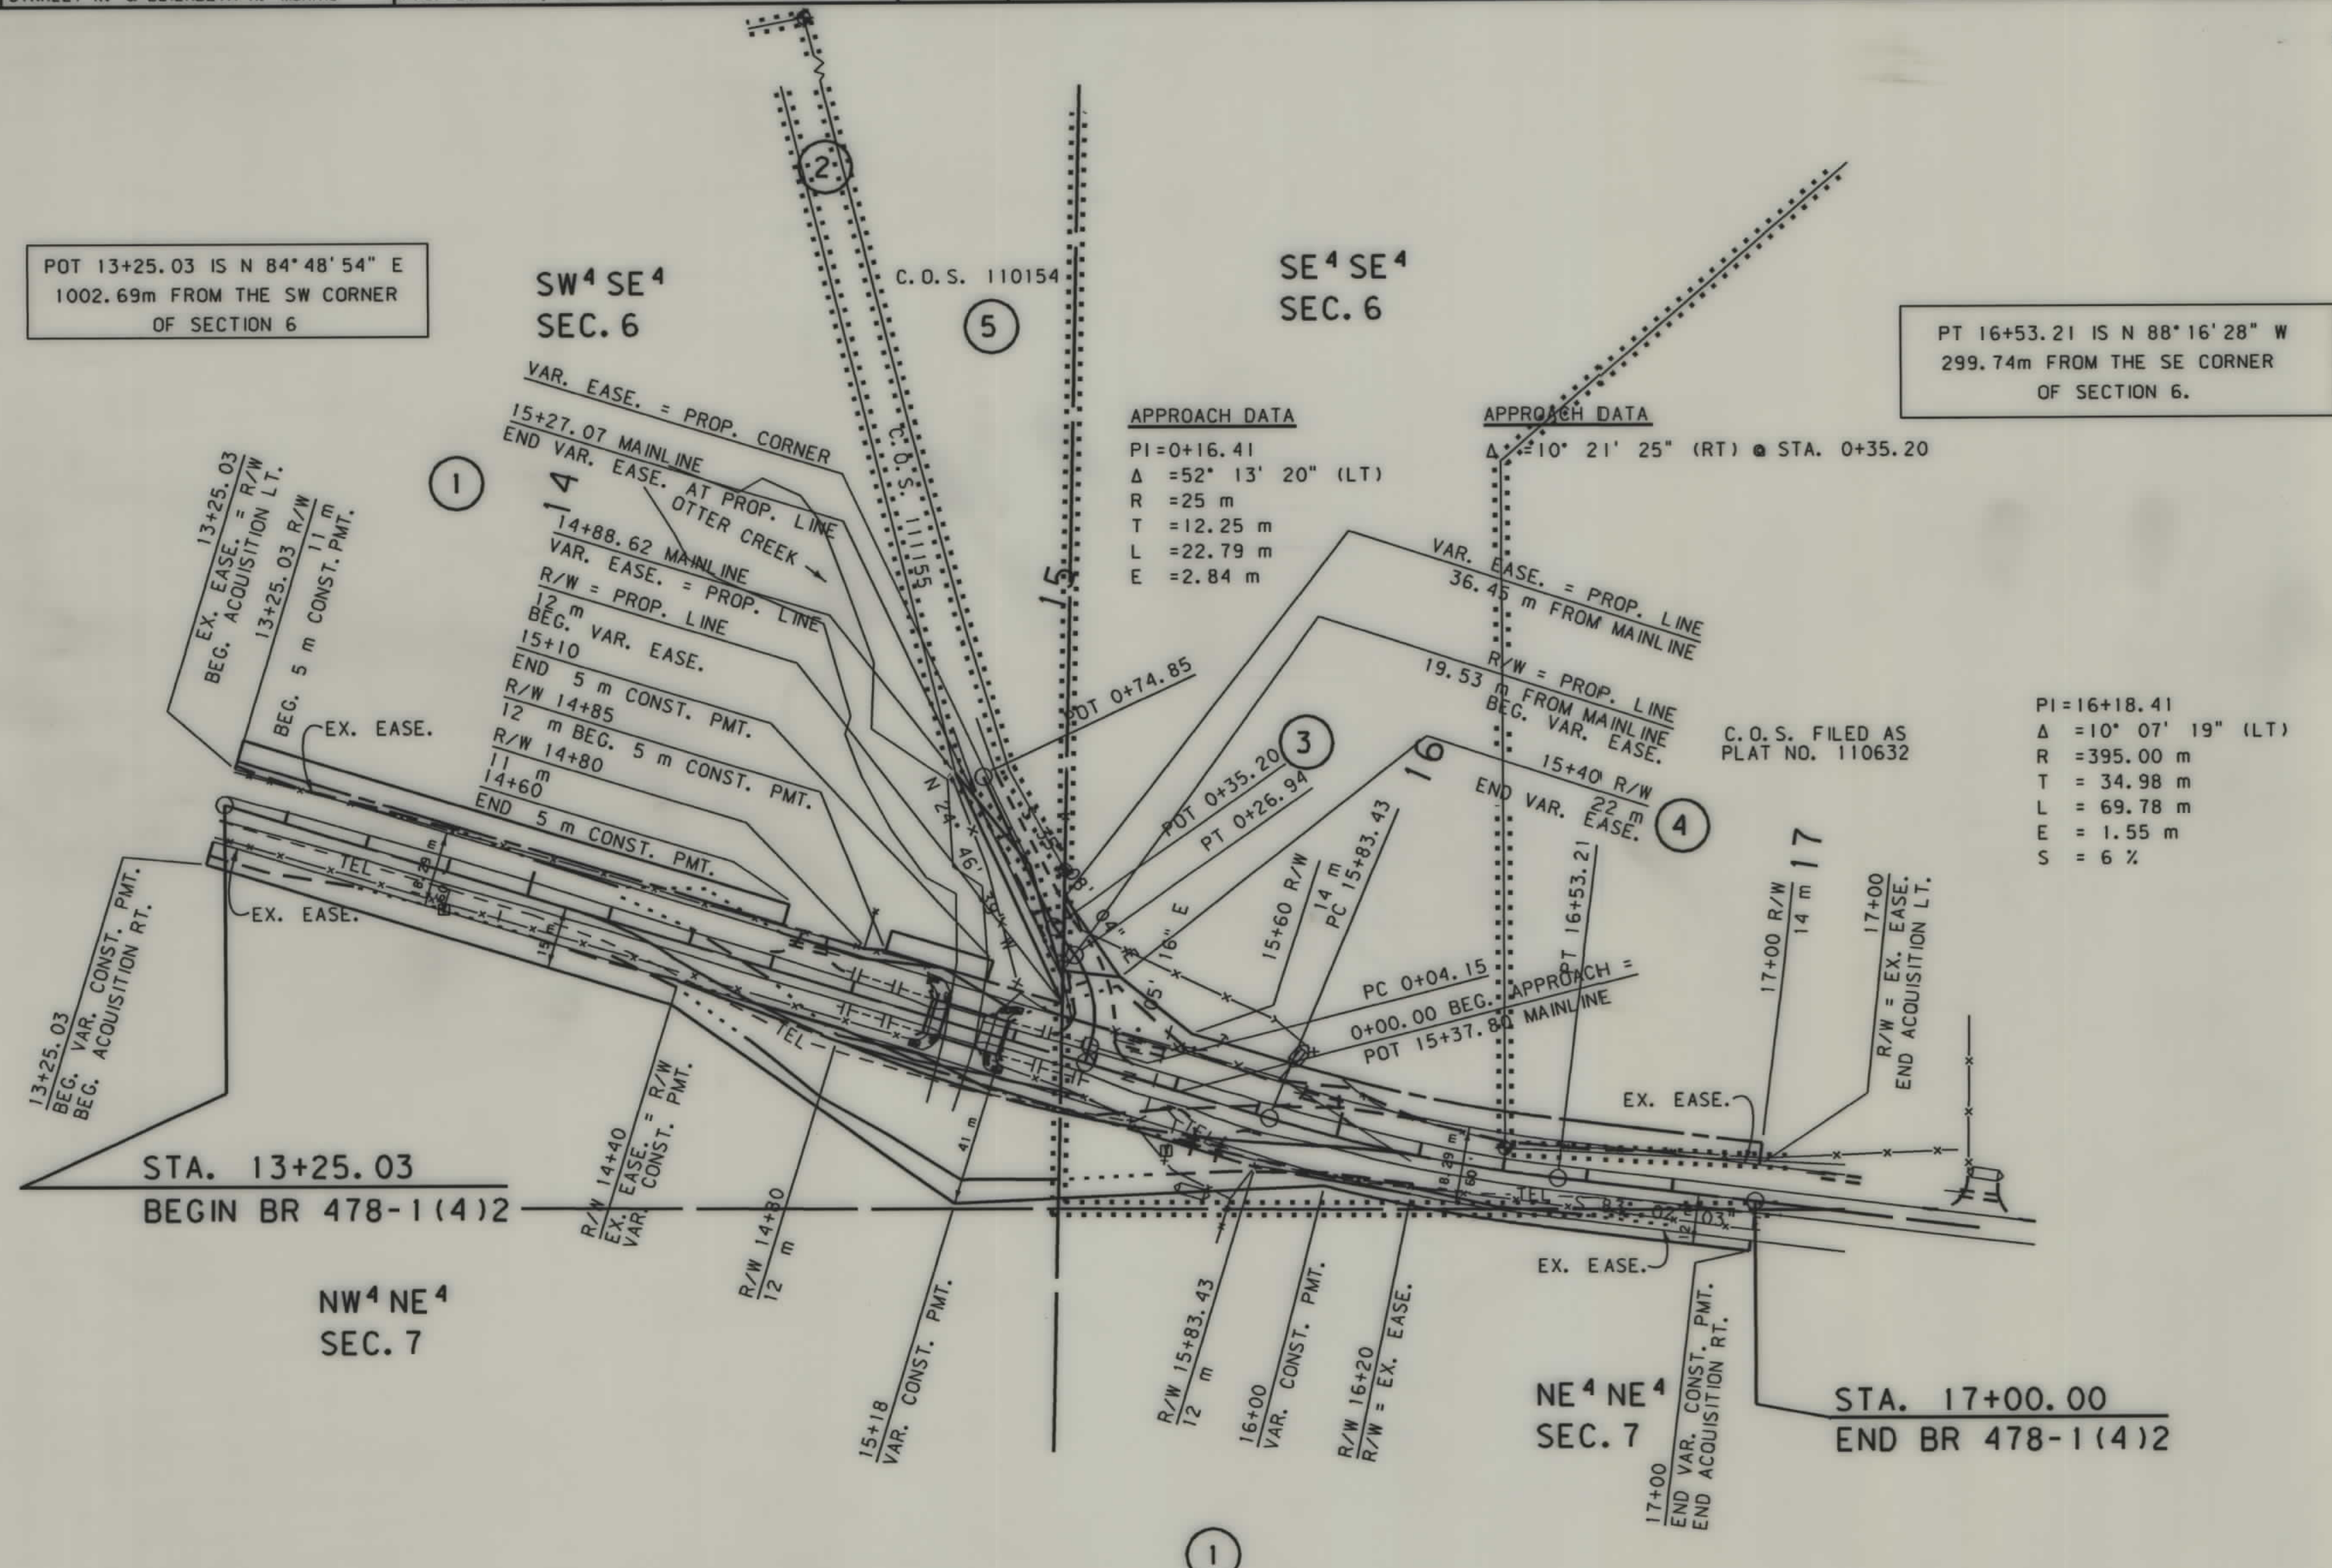

NOTES: 1. ALL MEASUREMENTS ARE METRIC EXCEPT AS NOTED
2. THE PROPOSED R/W LINE WHERE A SPIRAL CURVE TRANSITION IS USED IS A CHORD RATHER THAN A CONCENTRIC CURVE.

BACKSLOPE LIMITS INCLUDE ROUNDING	
CONSTRUCTION LIMITS:	CUT SECTION TOE OF FILL
FHWA/DOT APPROVAL 4-7-98	
MAP REVISED	4-27-98 5-29-98 6-3-98
	2-10-99 2-16-99 10-7-99 12-8-99

MONTANA
DEPARTMENT OF TRANSPORTATION

RIGHT OF WAY PLAN
SWEET GRASS COUNTY

SCALE 1:1000

0 50M 100M

. ROW