


PLANS

NOT

TO

SCALE

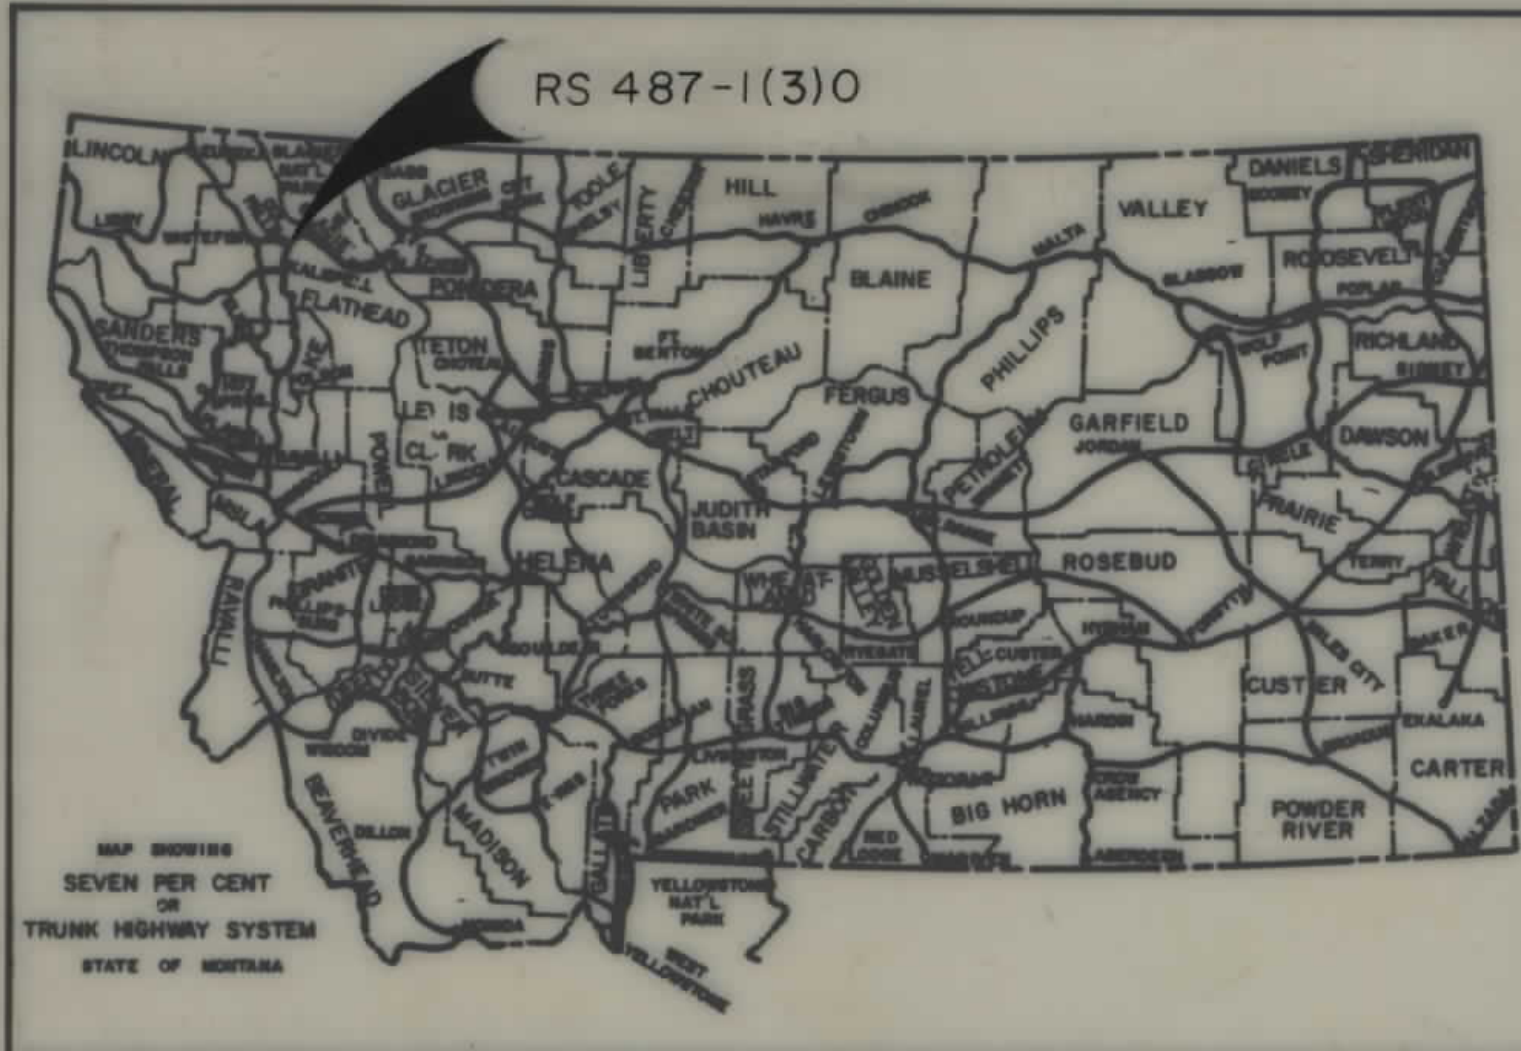

STATE OF MONTANA
DEPARTMENT OF HIGHWAYS
RIGHT OF WAY PLAN OF
FEDERAL AID PROJECT NO. RRS 487-1(3)0
B.N. OVERPASS-WHITEFISH
FLATHEAD COUNTY
0.35 MILES


STATE	PROJECT NO.	SHEET NO.	TOTAL SHEETS
MONT.	RRS 487-1(3)0	1	3

B.N. OVERPASS - WHITEFISH

INDEX		
PARCEL NO.	OWNERSHIPS	SHEET NO.
4	TERRY F. HOBER ETAL.	2
5	BAKER STREET PLAZA, INC.	2
3	BURLINGTON NORTHERN RAILROAD	2, 3
4	ROBERT C. & MARIE L. WHITING	3
2	REVA PARADIS	3
6	KENNETH E. KNUTSON	3
7	JEWELL A. & ANNIE C. FRENCH *	3
8	LOUIS W. & GENEVA L. WEBSTER	3
9	ARVIN R. & RUTH H. WILSON	3
10	LAWRENCE P. C'SHAUGHNESSY	3
11	LARRY J. WEHR **	3
12	ROBERT W. McFADDEN	3
13	ROBERT W. McFADDEN	3
1	NORMAN E. GOODNOUGH	3
15	DOROTHY E. & HARRY G. WAGGONER	3
16	FARMERS HOME ADMINISTRATION	3
17	BURLINGTON NORTHERN RAILROAD	2
* C/D - LANTZ, ETC.		
** C/D - PLENTY LAND, ETC.		

CONVENTIONAL SIGNS	
PROPOSED RIGHT OF WAY LINE	---
EXISTING RIGHT OF WAY LINE	---
RAILROAD RIGHT OF WAY LINE	---
CENTERLINE (C) OR PROJECTED LINE	---
STK'D CENTERLINE	---
OWNERSHIP BOUNDARY	---
PRESENT TRAVELED WAY (P.T.W.)	---
R/W LINE FENCED	---
CONSTRUCTION LIMITS	CUT --- FILL ---
FENCE LINE	---
CONTROL OF ACCESS WITH FENCE	---
LIMITED ACCESS	---
EXISTING LIMITED ACCESS	---
GATE IN FENCE	---
CATTLE GUARD = 24'	---
STATE & NATIONAL BORDER LINES	---
CITY OR TOWN LIMITS LINE	---
COUNTY LINE	---
RESERVATION LINE	---
TOWNSHIP & SECTION LINE	---
1/4 & 1/2 SECTION LINE	---
SECTION CORNER	FOUND --- UNFOUND ---
1/4 SECTION COR.	---
1/16 SECTION COR.	---
CENTER OF SECTION	---
TELEPHONE OR TELEGRAPH POLES IN PLACE	---
POWER POLES IN PLACE	---
TEL. OR TEL. OR POWER POLES TO BE MOVED	---
NEW PIPES	---
OLD PIPES IN PLACE	---
OUTLET DITCH	---
INLET DITCH	---
DITCHES	---
CHANNEL CHANGES	---
BRIDGES	---
RAILROADS	---
PARCEL NUMBER	---
NEW APPROACH	---
EXISTING APPROACH	---
LIMITED ACCESS	---

SCALE
1" = 1400'

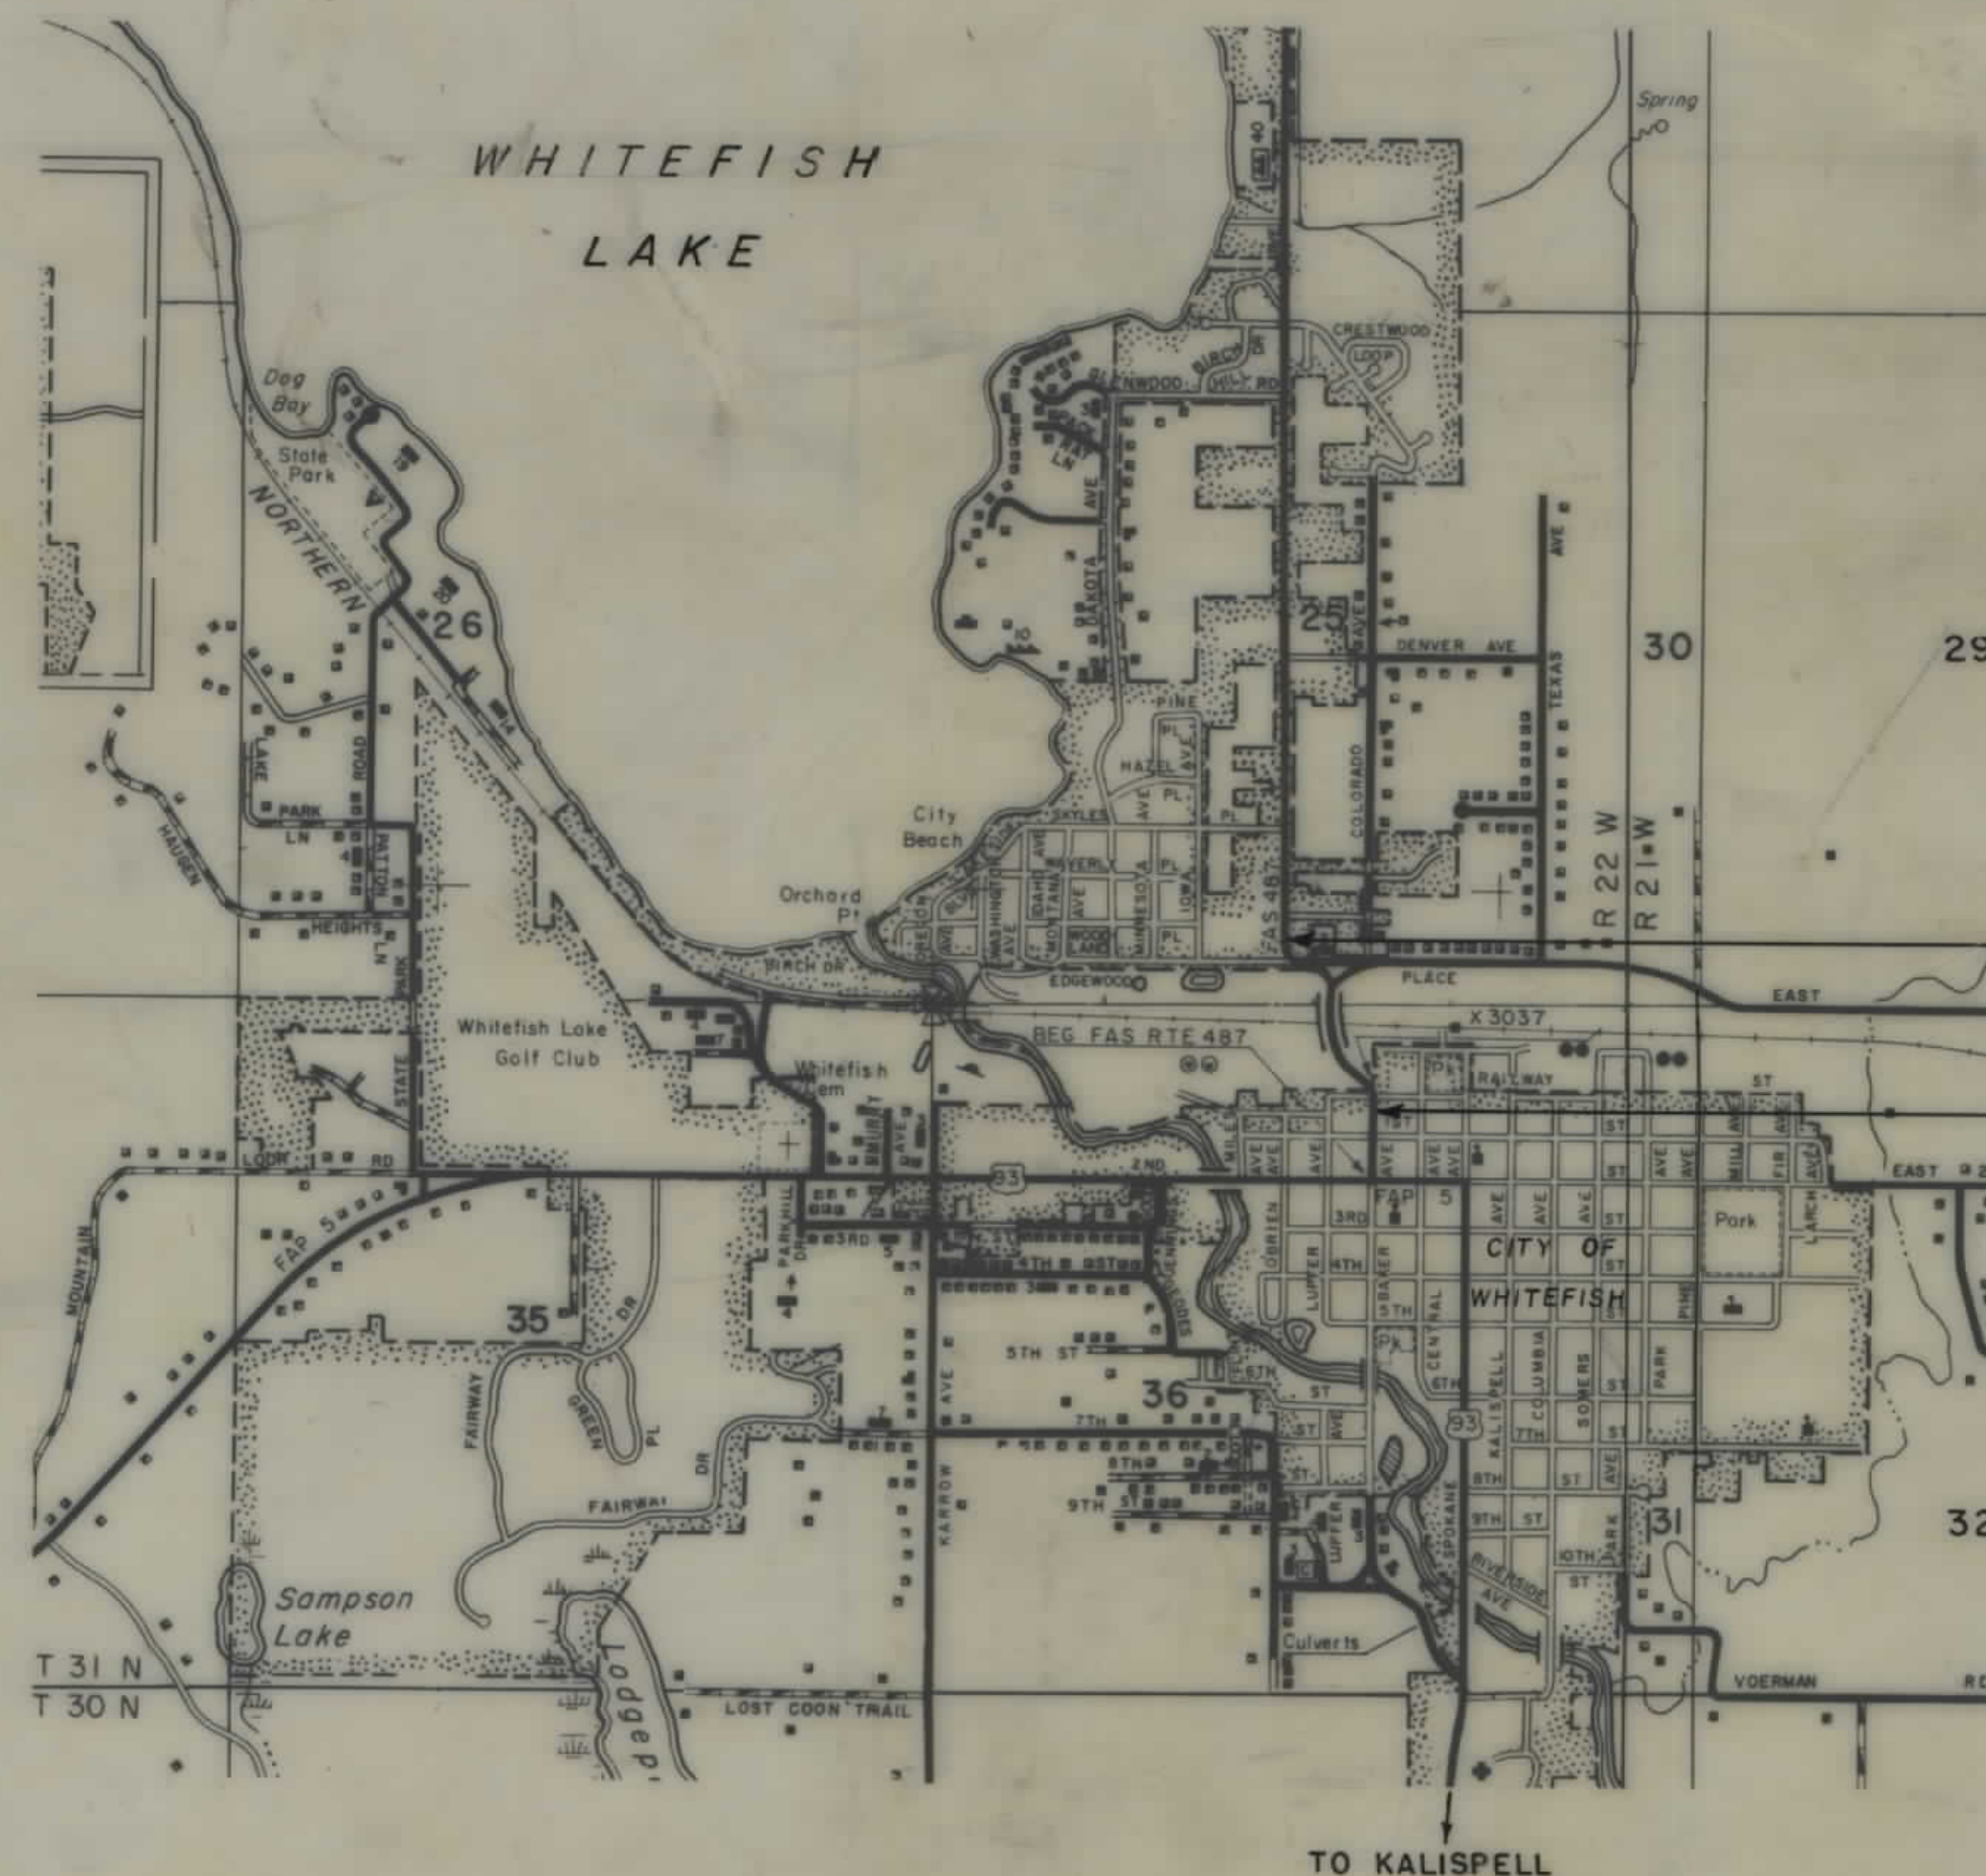

STA. 20+78.25
END RS 487-1(3)0

STA. 2+05.00
BEG. RS 487-1(3)0

RELATED PROJECTS

ASSOCIATED PROJECT
AGREEMENT NUMBERS

RS 487-1(2)0 P.E.

MAP REVISED:
4-18-89, 8-1-89, 8-28-89
9-15-89, 2-21-90, 7-15-92


FHWA APPROVAL: 3-2-89

STATE OF MONTANA DEPARTMENT OF HIGHWAYS	
APPROVED: <i>February 11, 1989</i>	
DIRECTOR OF HIGHWAYS BY <i>Stephen C. Kologi</i>	
CHIEF PRECONSTRUCTION BUREAU	
U.S. DEPARTMENT OF TRANSPORTATION FEDERAL HIGHWAY ADMINISTRATION	
APPROVED:	DATE
DIVISION ADMINISTRATOR	

STATE	PROJECT NO.	SHEET	TOTAL
		NO.	SHEETS
MONTANA	RRS 487-1(3) 0	2	3

B.N. OVERPASS - WHITEFISH


SEC. 36

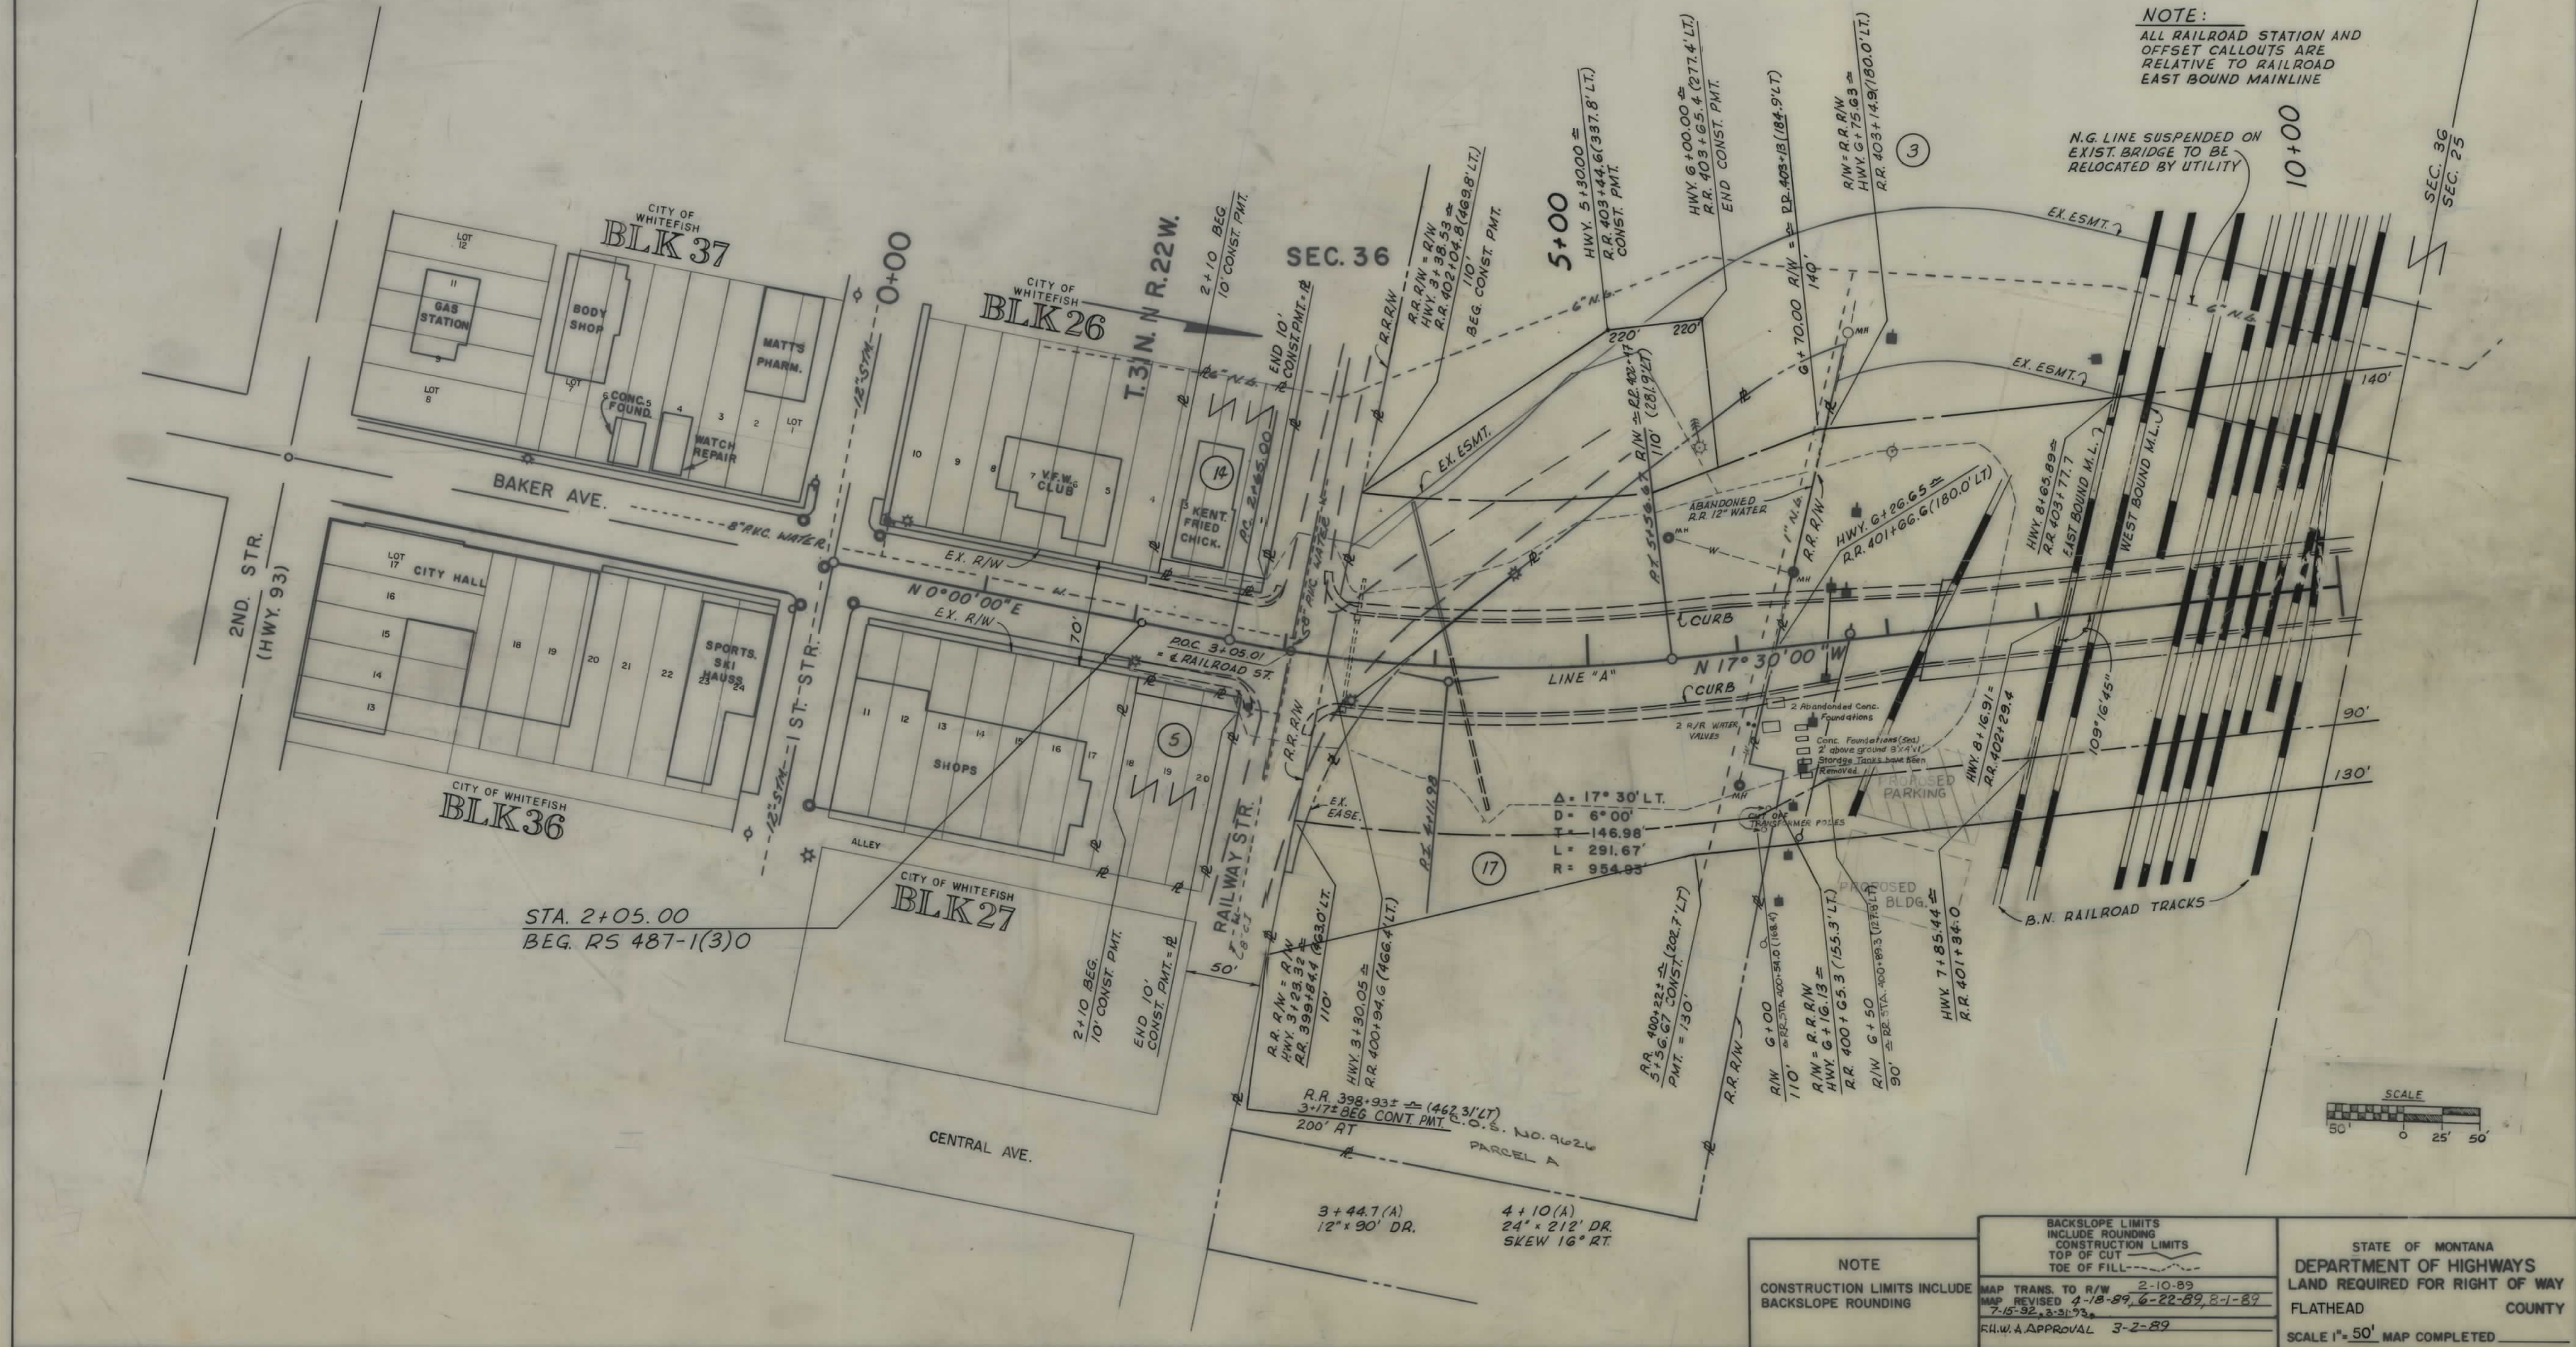

OWNERSHIPS									
PARCEL	NAME	ADDRESS	TOTAL AREA	GROSS R/W AREA	P.T.W. AREA	AREA TO BE ACQUIRED	REMAINDER LEFT	REMAINDER RIGHT	CONST. PERM. AREA
3	BURLINGTON NORTHERN RAILROAD			4.69 AC.	2.04 AC.	2.65 AC.			0.89 AC.
4	ROBERT C & MARIE L. WHITING	1060 AVOCADO AVE., ESCONDIDO, CA. 92026	8405 S.F.	788 S.F.		788 S.F.		7617 S.F.	
5	REVA PARADIS	646 EDGEWOOD PLACE, WHITEFISH, MT. 59937	16667 S.F.	9121 S.F.		9121 S.F.		7546 S.F.	
6	KENNETH E. KNUTSON	UNKNOWN	33383 S.F.	21507 S.F.		20507 S.F.		12876 S.F.	
7	JEWELL A. & ANNIE C. FRENCH	624 EDGEWOOD PLACE, WHITEFISH, MT. 59937	16692 S.F.	16692 S.F.		16692 S.F.		0	
8	LOUIS W. & GENEVA L. WEBSTER	620 EDGEWOOD PLACE, WHITEFISH, MT. 59937	17839 S.F.	12692 S.F.		12692 S.F.		5147 S.F.	
9	ARVIN R. & RUTH H. WILSON	3 WISCONSIN AVE., WHITEFISH, MT. 59937	7355 S.F.	1058 S.F.		1058 S.F.		6297 S.F.	
10	LARRY J. WEHR	WHITEFISH, MT. 59937	25413 S.F.	919 S.F.		919 S.F.		24494 S.F.	1190 S.F.
11	LARRY J. WEHR	801 700, CARBONDALE RD., PLYMOUTH, CA. 95669	16692 S.F.	9258 S.F.		9258 S.F.		7434 S.F.	
12	ROBERT W. McFADDEN	101 WISCONSIN AVE., WHITEFISH, MT. 59937	15549 S.F.	11320 S.F.		11320 S.F.		4229 S.F.	
13	ROBERT W. McFADDEN	101 WISCONSIN AVE., WHITEFISH, MT. 59937	16500 S.F.	16500 S.F.		16500 S.F.		0	
14	NORMAN E. GOODNOUGH	105 WISCONSIN AVE., WHITEFISH, MT. 59937	15881 S.F.	3645 S.F.		3645 S.F.		12236 S.F.	
15	DOROTHY E. & HARRY G. WAGGONER	115 WISCONSIN AVE., WHITEFISH, MT. 59937	10150 S.F.	628 S.F.		628 S.F.		9522 S.F.	
16	FARMERS HOME ADMINISTRATION	21 WISCONSIN AVE., WHITEFISH, MT. 59937	12407 S.F.	155 S.F.		155 S.F.		12252 S.F.	

* C/D - LANTZ, ETC.
** C/D - PLENTY LAND, ETC.

NOTE:
ALL RAILROAD STATION AND
OFFSET CALLOUTS ARE
RELATIVE TO RAILROAD
EASTBOUND MAINLINE

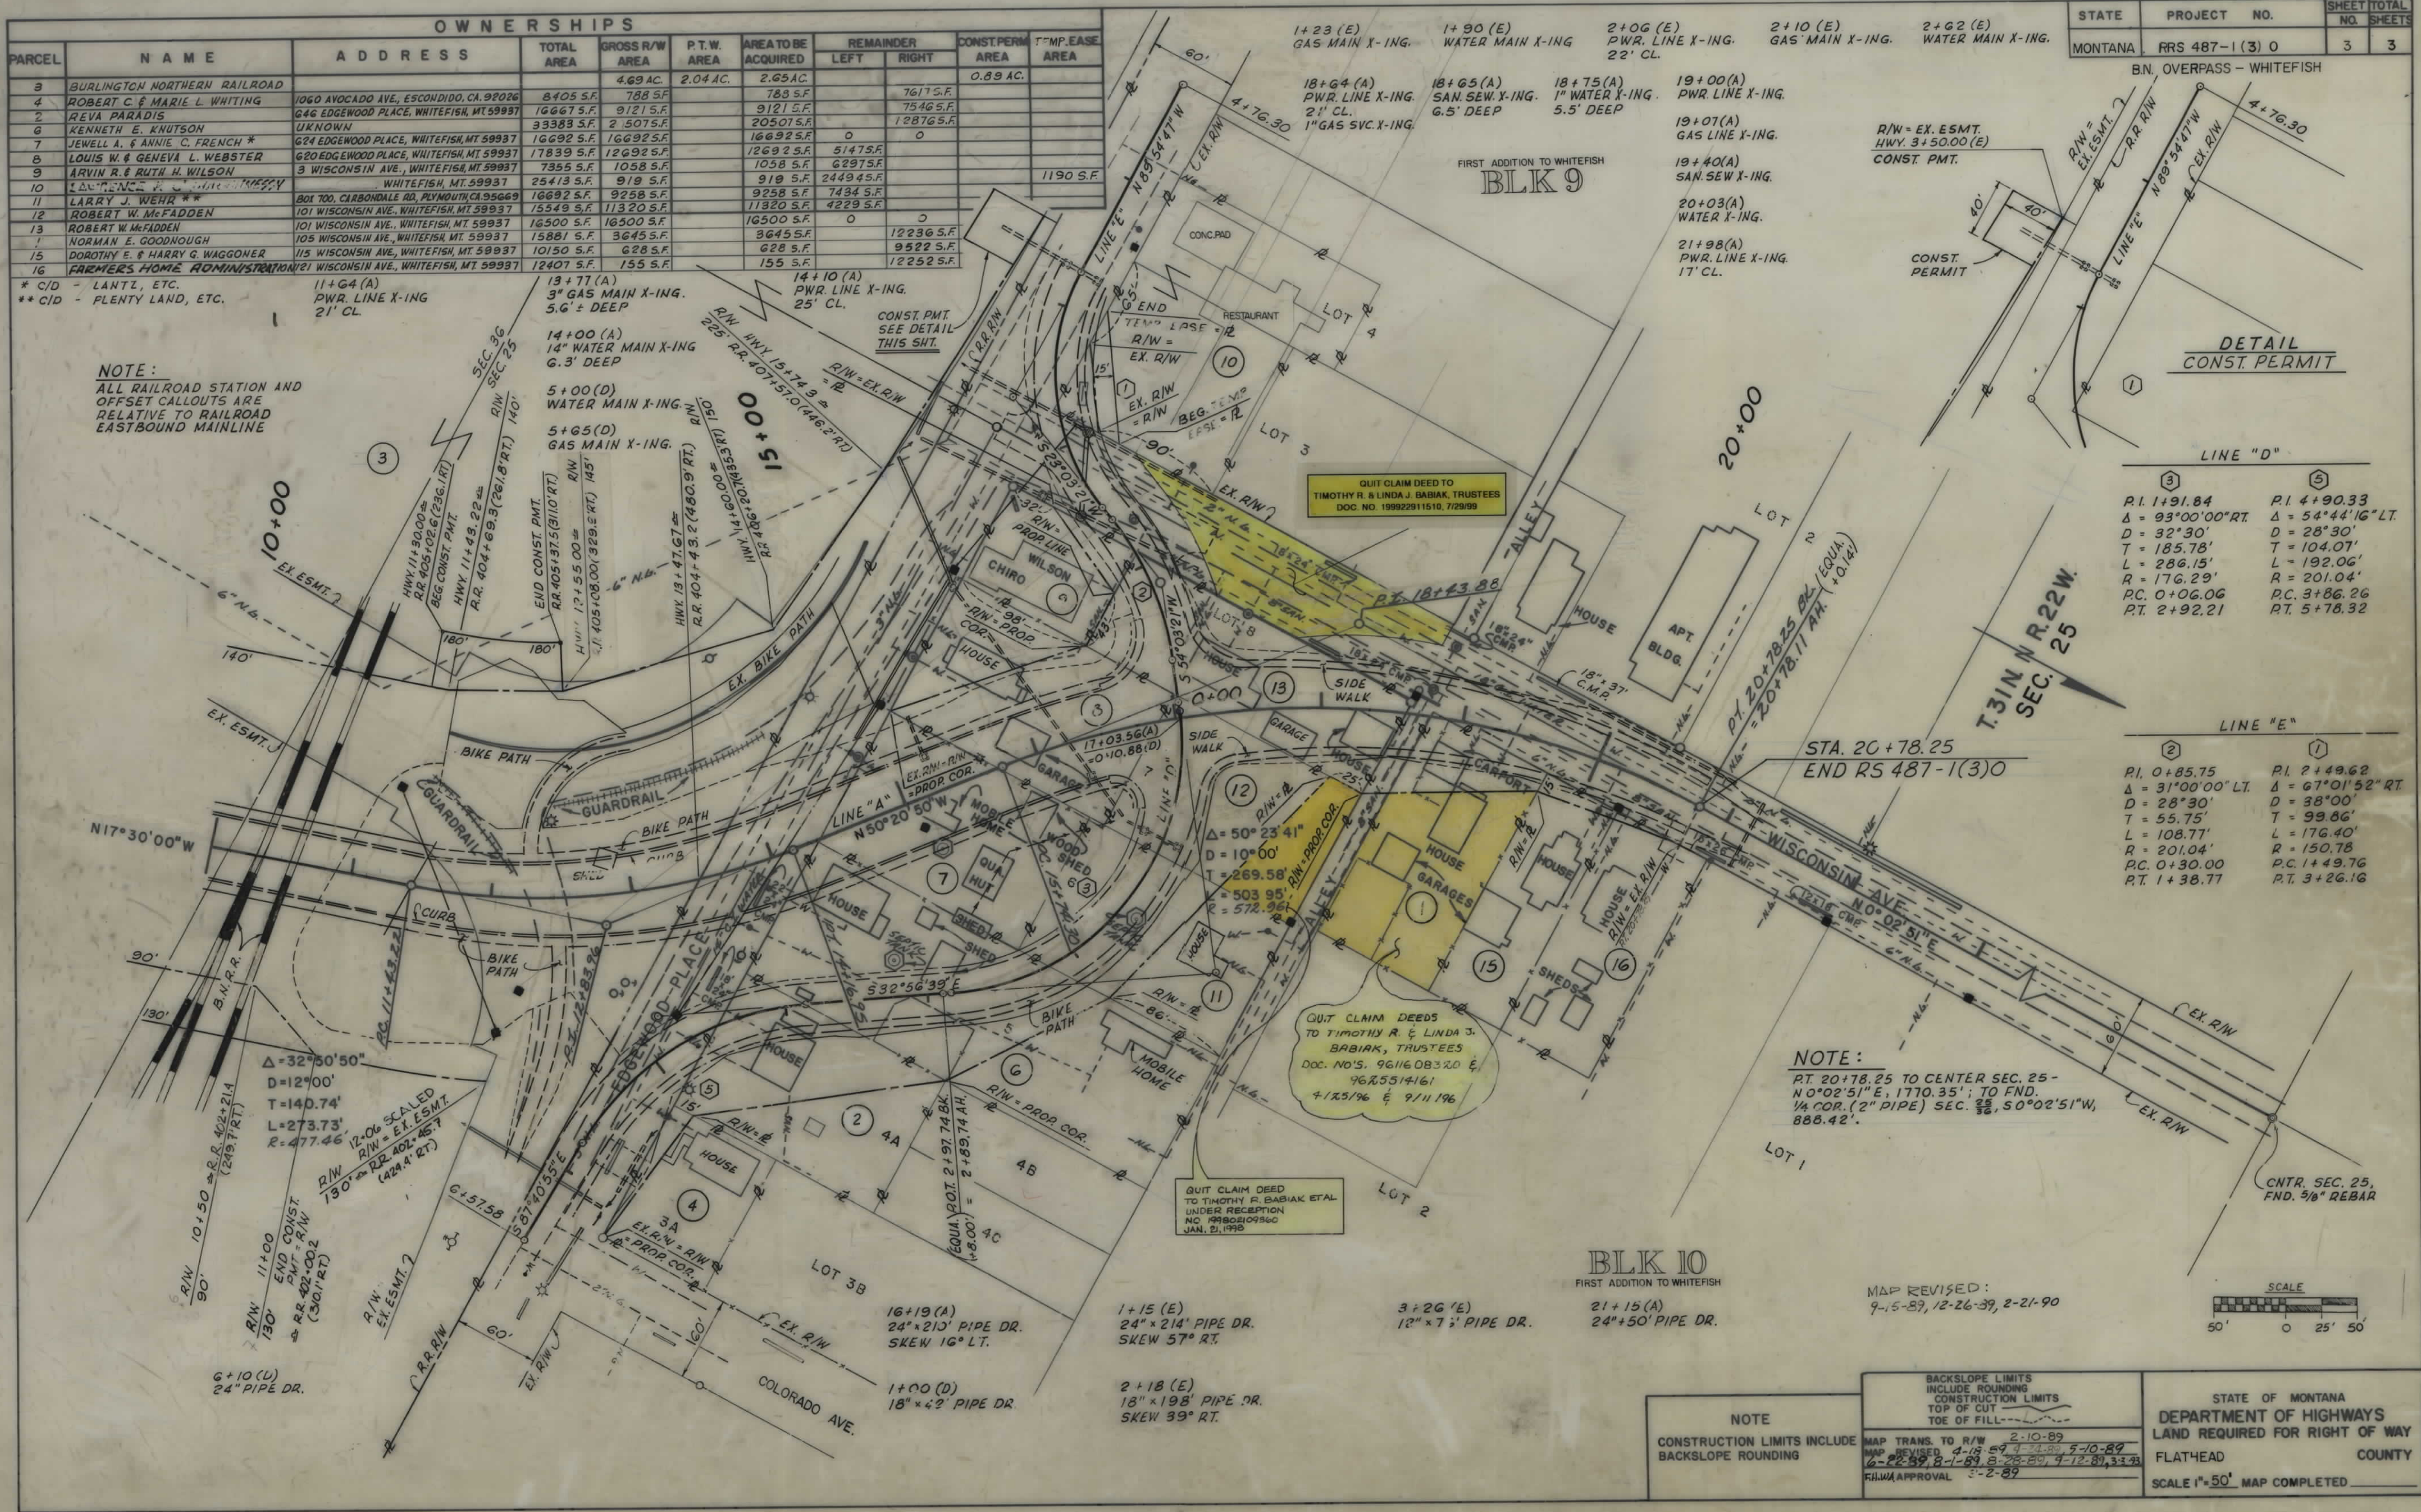

STATE	PROJECT NO.	SHEET TOTAL
MONTANA	RRS 487-1(3) 0	3 3

B.N. OVERPASS - WHITEFISH

DETAIL
CONST. PERMIT

LINE "D"	
PI. 1+91.84 Δ = 93°00'00" RT. D = 32°30' T = 185.78' L = 286.15' R = 176.29' P.C. 0+06.06 P.T. 2+92.21	PI. 4+90.33 Δ = 54°44'16" LT. D = 28°30' T = 104.07' L = 192.06' R = 201.04' P.C. 3+86.26 P.T. 5+78.32

LINE "E"	
PI. 0+85.75 Δ = 31°00'00" LT. D = 28°30' T = 55.75' L = 108.77' R = 201.04' P.C. 0+30.00 P.T. 1+38.77	PI. 2+49.62 Δ = 67°01'52" RT. D = 38°00' T = 99.86' L = 176.40' R = 150.78' P.C. 1+49.76 P.T. 3+26.16

NOTE:
RT. 20+78.25 TO CENTER SEC. 25 -
N 0°02'51" E, 1770.35'; TO FND.
1/4 COR. (2" PIPE) SEC. 25, 50°02'51" W,
888.42'.

MAP REVISED:
9-5-89, 12-26-89, 2-21-90

NOTE
CONSTRUCTION LIMITS INCLUDE
BACKSLOPE ROUNDING

BACKSLOPE LIMITS
INCLUDE ROUNDING
CONSTRUCTION LIMITS
TOP OF CUT
TOE OF FILL

STATE OF MONTANA
DEPARTMENT OF HIGHWAYS
LAND REQUIRED FOR RIGHT OF WAY
FLATHEAD COUNTY
SCALE 1" = 50' MAP COMPLETED