


PLANS
NOT
TO
SCALE

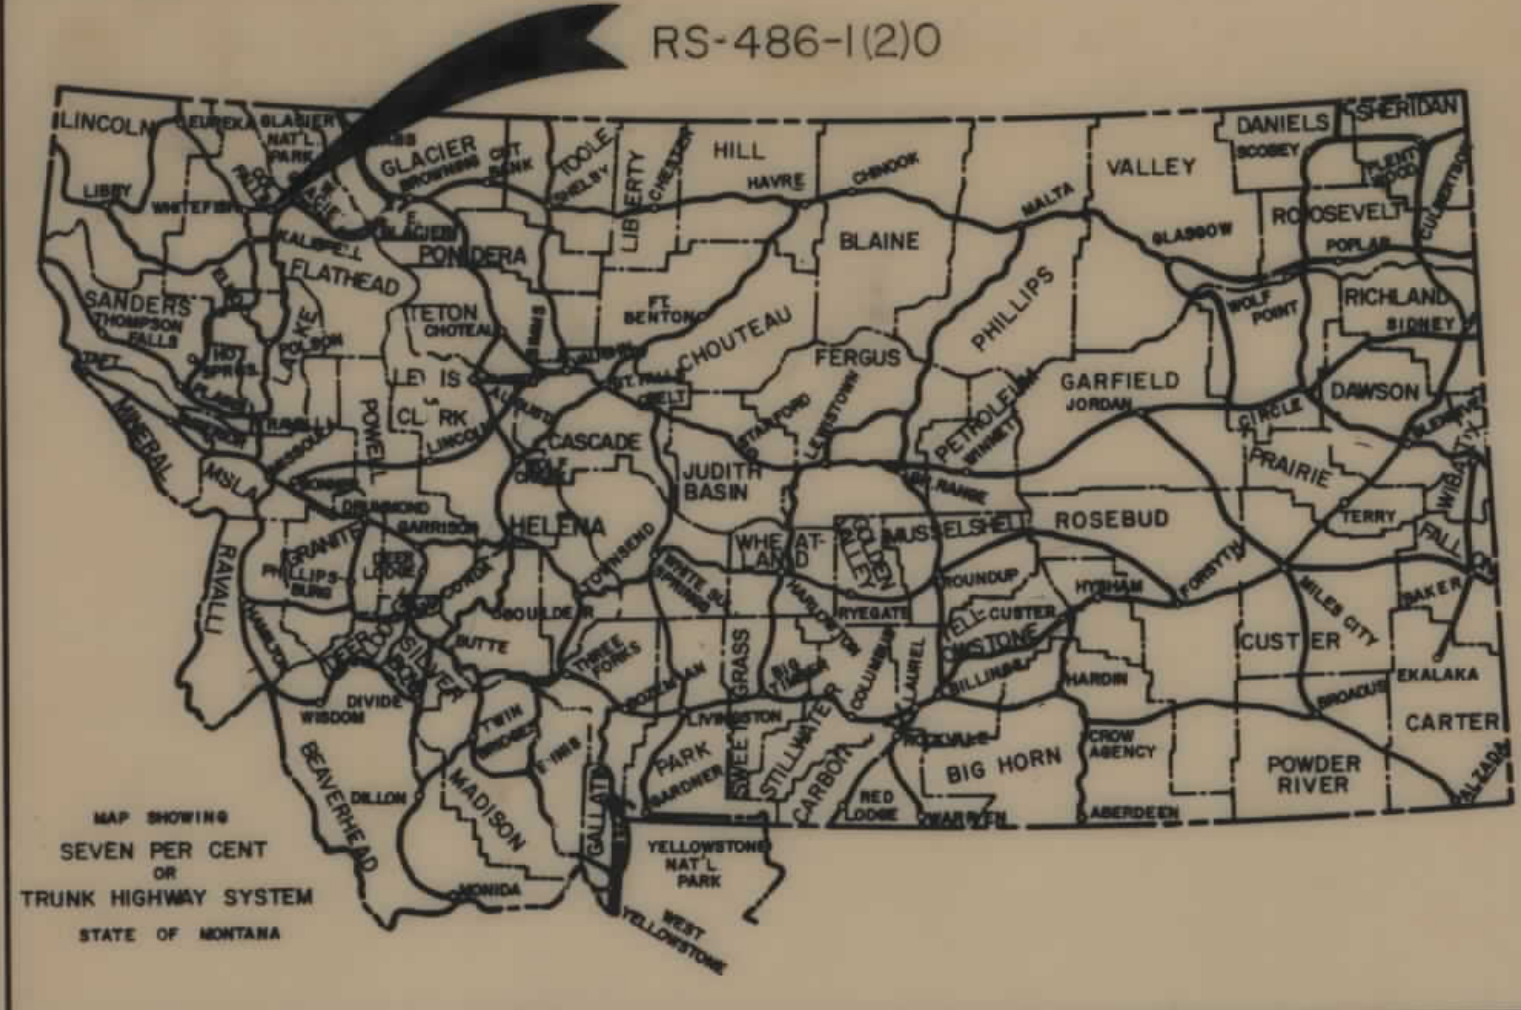

STATE OF MONTANA	FED. AID PROJECT NUMBERS		STATE NO.	SHEET NO.	TOTAL SHEETS
	CONST. NO.	R/W NO.			
		RS-486-1(2)0	7486-02	1	4

NUCLEUS AVE. - COLUMBIA FALLS

STATE OF MONTANA
DEPARTMENT OF HIGHWAYS
RIGHT OF WAY PLAN OF
FEDERAL AID PROJECT NO. RS-486-11210 R/W
RS-486-11 10 CONST.
NUCLEUS AVE. - COLUMBIA FALLS

0.648 MILES

CONVENTIONAL SIGNS	
RIGHT OF WAY LINE	---
CENTERLINE (C) OR PROJECTED LINE	---
STK'D. CENTERLINE	---
PARCEL NUMBER	②
OWNERSHIP BOUNDARY	---
R/W USE EXISTING R/W LT OR RT	---
PRESENT TRAVELED WAY (RTW)	---
R/W LINE FENCED	---
RAILROAD R/W	---
CONSTRUCTION LIMITS	CUT --- FILL ---
FENCE LINE	---
CONTROL OF ACCESS WITH FENCE	---
CONTROL OF ACCESS WITHOUT FENCE	---
GATE IN FENCE	---
CATTLE GUARD=24'	---
STATE & NATIONAL BORDER LINES	---
CITY OR TOWN LIMITS LINE	---
COUNTY LINE	---
RESERVATION LINE	---
TOWNSHIP & SECTION LINE	---
1/2 SECTION LINE	---
1/4 SECTION LINE	---
SECTION CORNER	FOUND UNFOUND
1/4 SECTION COR.	---
1/8 SECTION COR.	---
CENTER OF SECTION	---
TELEPHONE OR TELEGRAPH POLES IN PLACE	---
POWER POLES IN PLACE	---
TEL OR TEL OR POWER POLES TO BE MOVED	---
NEW PIPES	---
OLD PIPES IN PLACE	---
OUTLET DITCH	---
INLET DITCH	---
DITCHES	---
CHANNEL CHANGES	CH. CH. ---
BRIDGE	---
RAILROADS	---

INDEX		
PARCEL NO.	OWNERSHIPS	SHEET NO.
1	GLACIER NATIONAL BANK	2
2	ALBERT & PEARL E. SECORD	2
3	ROGER H. ELLIOTT	2
4	STANLEY G. & BETTY L. BUCK	2
5	TYNNE J. OLSON	2
6	LEONARD & ROBERTA M. KNUTSON	2
7	DUANE L. & BEATRICE WENTHINE	2
8	CITY OF COLUMBIA FALLS	2
9	DEWAYNE R. & JEAN C. KREUGER	3
10	DELETED	3
11	DEWAYNE R. & JEAN C. KREUGER	3
12	ALLEN & JARON R. JACOBSON	3
13	LAWRENCE O. & YELMA MELBY	3
14	RAYMOND R. & SUNG S. SORENSON	3-4
15	LOUIS M. & FRANCIS E. CESTNIK	3-4
16	R.D. BUCHANAN & MICHAEL L. ALLEN	4
17	GIRLE K CORP.	4
18	JOHN D. HIGSON	4
19	MARK W. & CHARLES G. JERROW	4
20	CLARENCE A. & ANNE C. CLAPPEE	4
21	MICHAEL ALLEN ETAL.	4
22	SHIRLEY JAMES BUTTERFIELD	4
23	PHILLIS ROSE FRANK	4
24	WESLEY S. & VEDA A. MURRAY	4
25	JOSEPH MONEGAN ETAL.	4
26	BULAH LONBALL	4
27	NADOM MOODY	4
28	WILLIAM G. & JUDITH L. EASTMAN	4
29	RAYMOND R. & SUNG S. SORENSON	4




RELATED PROJECTS
ASSOCIATED PROJECT AGREEMENT NUMBERS
S 334(9) RE.

STATE OF MONTANA DEPARTMENT OF HIGHWAYS	
APPROVED: OCTOBER 27 19 77	
H.J. ANDERSON DIRECTOR OF HIGHWAYS BY <i>Jack R. Beckert</i> ADMINISTRATOR ENGINEERING DIVISION	
U.S. DEPARTMENT OF TRANSPORTATION FEDERAL HIGHWAY ADMINISTRATION	
APPROVED:	
DIVISION ENGINEER	DATE

State App.
11/2/77, 12/30/77

OWNERSHIPS									
PARCEL	NAME	ADDRESS	TOTAL AREA	GROSS R/W AREA	P.T.W. AREA	AREA TO BE ACQUIRED	REMAINDER		CONST. PERM. AREA
							LEFT	RIGHT	CONST. PERM. AREA
1	GLACIER NATIONAL BANK	822 NUCLEUS AVE. COLUMBIA FALLS,	30,625 SF	1440 SF		1440 SF	29,185 SF		3631.5 SF
2	ALBERT & PEARL E. SECORD	823 NUCLEUS AVE. "							750 SF
3	ROGER H. ELLIOTT	504 1 ST AVE. W. "							413 SF
4	STANLEY G. & BETTY L. BUCK	803 NUCLEUS AVE. "							375 SF
5	TYNNE S. OLSON	1120 2 ND AVE. "	18,750 SF	5875 SF		5875 SF	12,875 SF		250 SF
6	LEONARD & ROBERTA M. KNUTSON	1020 8 TH ST. W. "							
7	DWANE L. & BEATRICE WENTHANE	11 - 8 TH ST. E. "	15,625 SF	2803 SF		2803 SF		13,822 SF	
8	CITY OF COLUMBIA FALLS	COLUMBIA FALLS, MONTANA	15,625 SF	1662.5 SF		1662.5 SF		13,962.5 SF	


STATE OF MONTANA	FED. AID PROJECT NUMBERS		STATE NO.	SHEET TOTAL	
	CONST. NO.	R/W NO.		NO.	SHEETS
		RS-486-1(2)0	7486-02	2	4

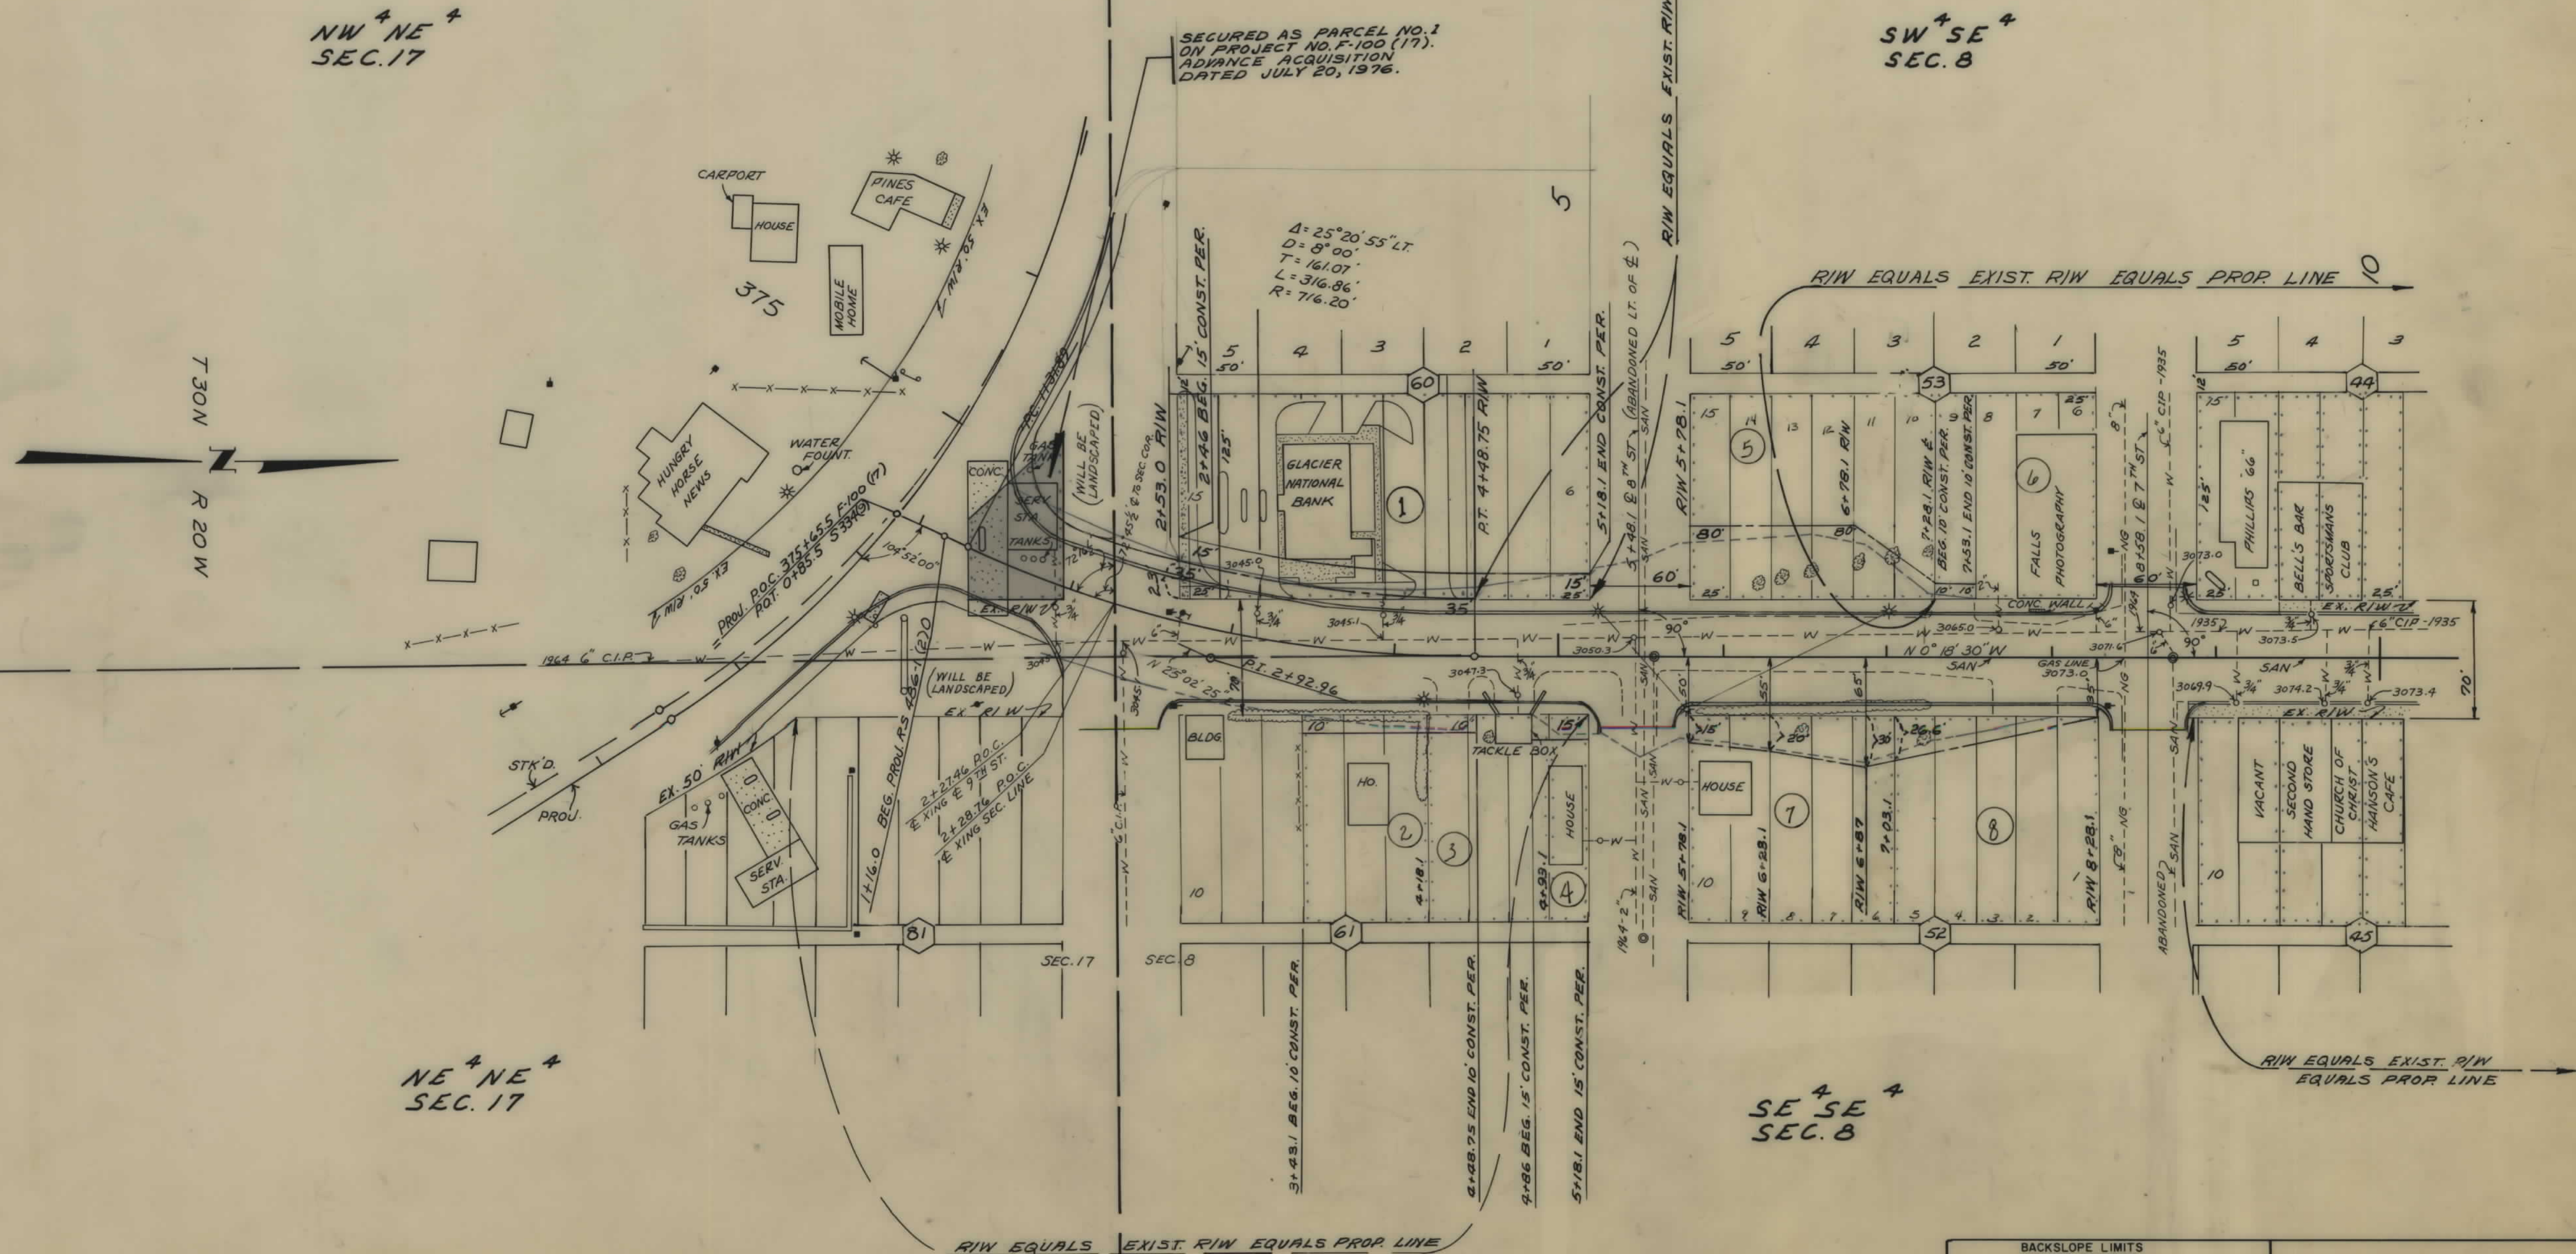

BACKSLOPE LIMITS INCLUDE ROUNDING CONSTRUCTION LIMITS TOP OF CUT TOE OF FILL		STATE OF MONTANA DEPARTMENT OF HIGHWAYS LAND REQUIRED FOR RIGHT OF WAY FLATHEAD COUNTY	
MAP TRANS. TO R/W MAP REVISED B.P.R. APPROVAL 11/2/27, 1-16-78 STATE 2-14-78		SCALE 1"=50' MAP COMPLETED	

OWNERSHIPS									
PARCEL	NAME	ADDRESS	TOTAL AREA	GROSS R/W AREA	P.T.W. AREA	AREA TO BE ACQUIRED	REMAINDER		CONST. PERM. AREA
							LEFT	RIGHT	CONST. PERM. AREA
9	DENAYNE R. & JEAN C. KREUGER	110 PRESENT DR. COLUMBIA FALLS							2500 SF
10	DELETED								1000 SF
11	DENAYNE R. & JEAN C. KREUGER	110 PRESENT DR. " "							4000 SF
12	ALLEN F. SHARON E. JACOBSON	1080 WOODLAND RD. " "							1750 SF
13	LAWRENCE O. & YELMA MELBY	2480 11th RD. " "							2250 SF
14	RAYMOND R. & SARA J. JOHNSON	170 NUCLEUS AVE. " "							1125 SF
15	LOUIS M. & FRANCES E. CESTAK	438 7th ST. W. " "							

STATE OF MONTANA	FED. AID PROJECT NUMBERS		STATE NO.	SHEET NO.	TOTAL SHEETS
	CONST. NO.	R/W NO.			
		RS-486-1(2)0	7486-02	3	4

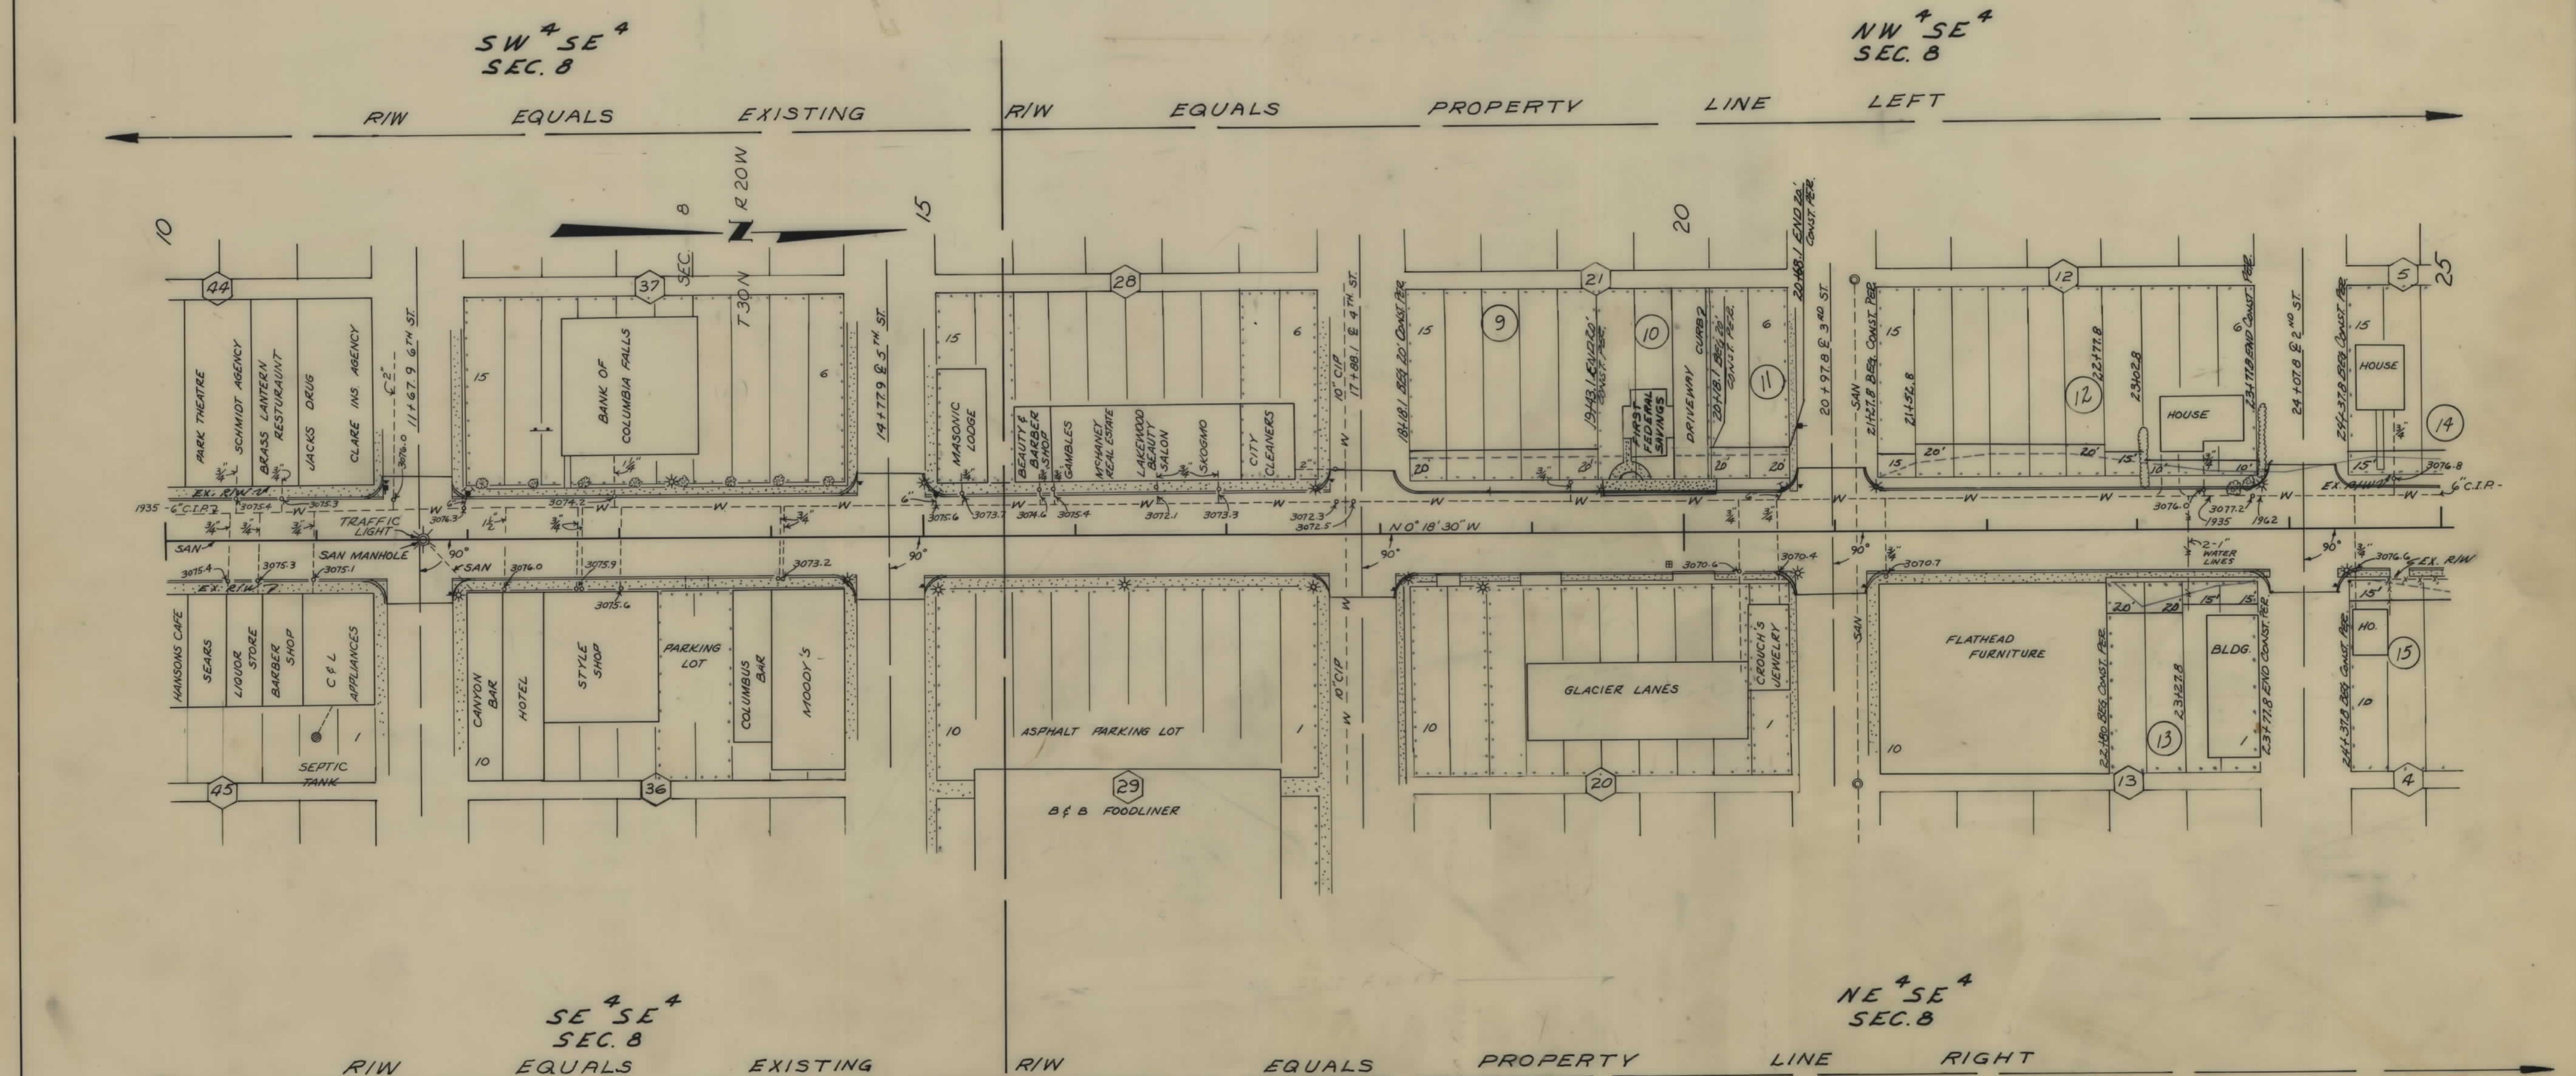


BACKSLOPE LIMITS
INCLUDE ROUNDING
CONSTRUCTION LIMITS
TOP OF CUT
TOE OF FILL

STATE OF MONTANA
DEPARTMENT OF HIGHWAYS
LAND REQUIRED FOR RIGHT OF WAY
FLATHEAD COUNTY
SCALE 1"=50' MAP COMPLETED

MAP TRANS. TO R/W
MAP REVISED
BRR: APPROVAL 11/2/99, 12/30/99, 1/16/00

OWNERSHIPS									
PARCEL	NAME	ADDRESS	TOTAL AREA	GROSS R/W AREA	P.T.W. AREA	AREA TO BE ACQUIRED	REMAINDER LEFT	REMAINDER RIGHT	CONST. PERM. AREA
14	RAYMOND R. & SUNG S. SORENSON	140 NUCLEUS AVE. COLUMBIA FALLS							2250 SF
15	LOUIS M. & FRANCIS E. CESTNIK	43R-7th ST. W. COLUMBIA FALLS							1125 SF
16	R.D. BUCHANAN & MICHAEL L. ALLEN	105 NUCLEUS AVE. COLUMBIA FALLS							1160 SF
17	CIRCLE K CORP.								1500 SF
18	JOHN D. HANSEN	89-1st AVE. W. COLUMBIA FALLS							1500 SF
19	MARK W. & CHARLES G. JERROW	168 2ND AVE. W. KALISPELL, MT.							360 SF
20	CLARENCE A. & ANNE C. CLAPPER	105 3rd AVE. W.							750 SF
21	MICHAEL ALLEN ETAL	1102 COLUMBIA DR. COLUMBIA FALLS							1500 SF
22	SHIRLEY JAMES BUTTERFIELD	1316 E. GAYNA LOMBARD CAFE 83436							375 SF
23	PAUL & ROSE FRANK	412 MAINWAY LOMBARD CAFE 83436							750 SF
24	WESLEY J. VEDA A. HANNAH	148 E. EVERETT ST. KALISPELL							3000 SF
25	JOSEPH MONEGAM ETAL	505 NUCLEUS AVE. COLUMBIA FALLS							750 SF
26	BILLY COVEALL	636-3RD AVE. W. COLUMBIA FALLS							375 SF
27	NORMI MOODY	505 NUCLEUS AVE. COLUMBIA FALLS							750 SF
28	WILLIAM G. & JUDITH L. EASTMAN	1341 EAST CREEK DR. KALISPELL	10,625 SF	133 SF		133 SF	10,492 SF	1215 SF	
29	RAYMOND R. & SUNG S. SORENSON	140 NUCLEUS AVE. COLUMBIA FALLS	10,250 SF	156.5 SF		156.5 SF	868.5 SF		222.5 SF

STATE OF MONTANA	FED. AID PROJECT NUMBERS		STATE NO.	SHEET TOTAL	
	CONST. NO.	R/W NO.		NO.	SHEETS
		RS 486-1(2)0	7486-02	4	4

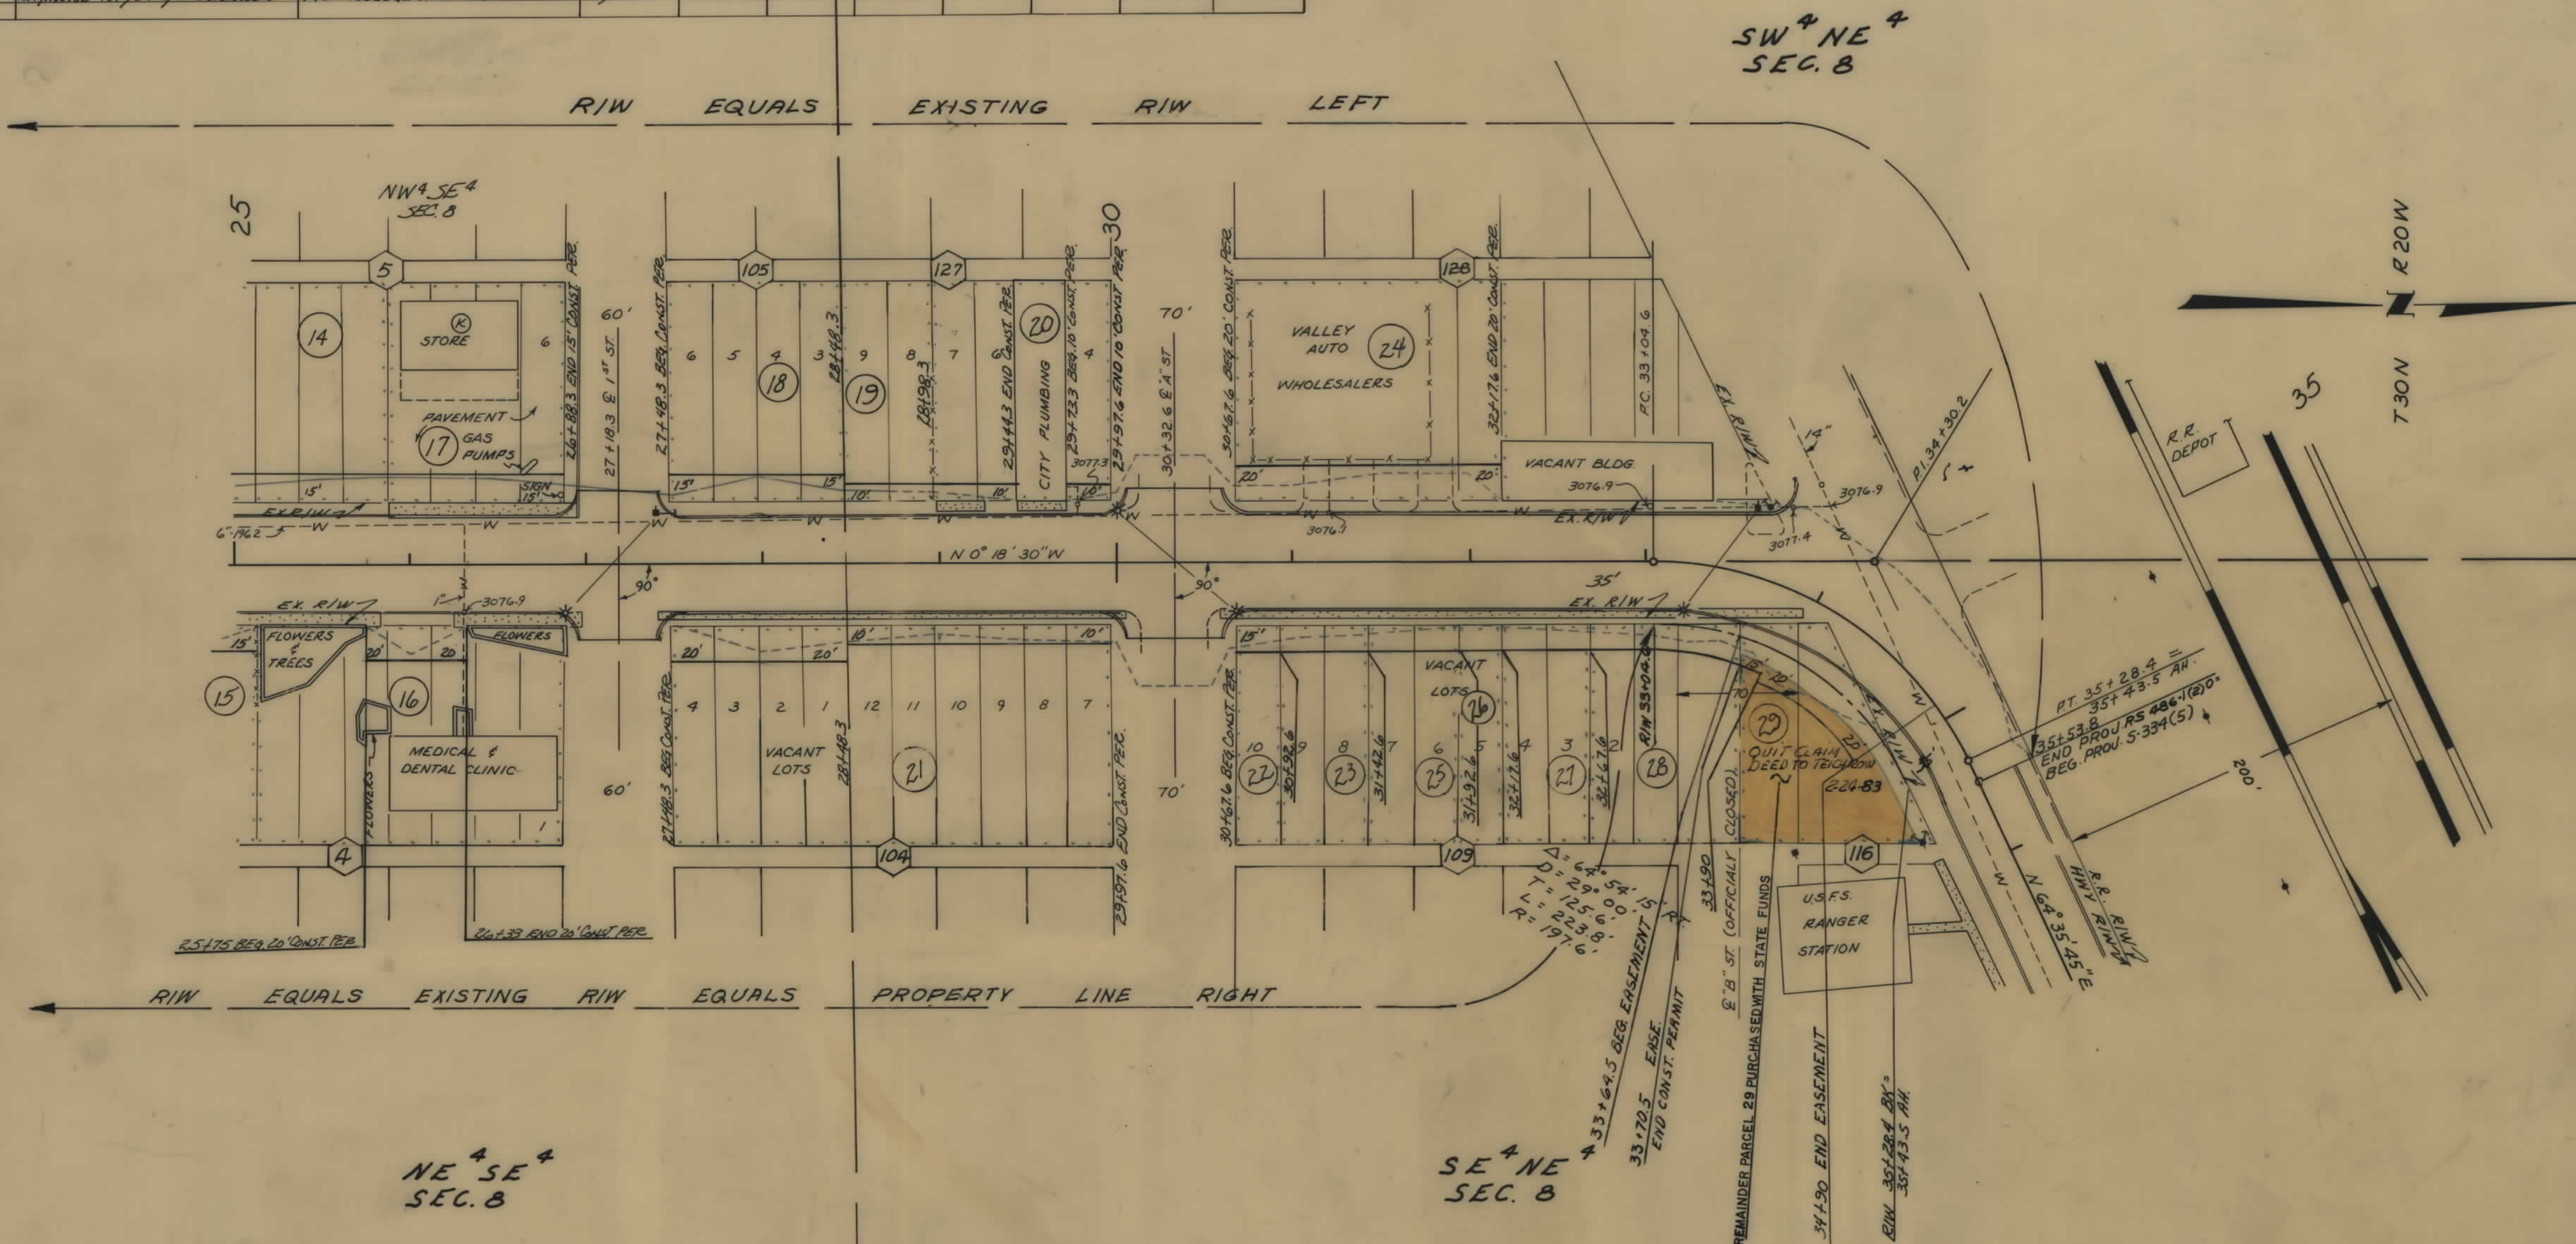

BACKSLOPE LIMITS
INCLUDE ROUNDING
CONSTRUCTION LIMITS
TOP OF CUT
TOE OF FILL

MAP TRANS. TO R/W
MAP REVISED
State E-24-78, 8-21-78, 12-20-79
B.E.R. APPROVAL 11/2/77, 1/16/78

STATE OF MONTANA
DEPARTMENT OF HIGHWAYS
LAND REQUIRED FOR RIGHT OF WAY
FLATHEAD COUNTY
SCALE 1"=50' MAP COMPLETED