

PLANS


NOT

TO

SCALE

OWNERSHIP										
PARCEL	NAME	ADDRESS	TOTAL AREA	GROSS R/W AREA	EX. EASE. AREA	NET AREA	REMAINDER		CONST. PMT. AREA	EASE. AREA
							LEFT	RIGHT		
1	CLIFFORD FOREMAN	RTE. 1 BOX 1658, LEWISTOWN, MT.		SEE	SHEET	3				
2	CLIFFORD FOREMAN	RTE. 1 BOX 1658, LEWISTOWN, MT.		SEE	SHEET	3				
1.1	BIG SPRING WATER CO. INC.	210 1ST. AVE. N, LEWISTOWN, MT.							0.02 AC.	
	A MONTANA CORP.								0.04 AC.	
17	CITY OF LEWISTOWN									

STATE	RIGHT OF WAY ID.	SHEET NO.	TOTAL SHEETS
MONTANA	STPS 466-1 (3) 0	2	5
PROJECT NUMBER 1327-001			
BIG SPRING - NORTH			

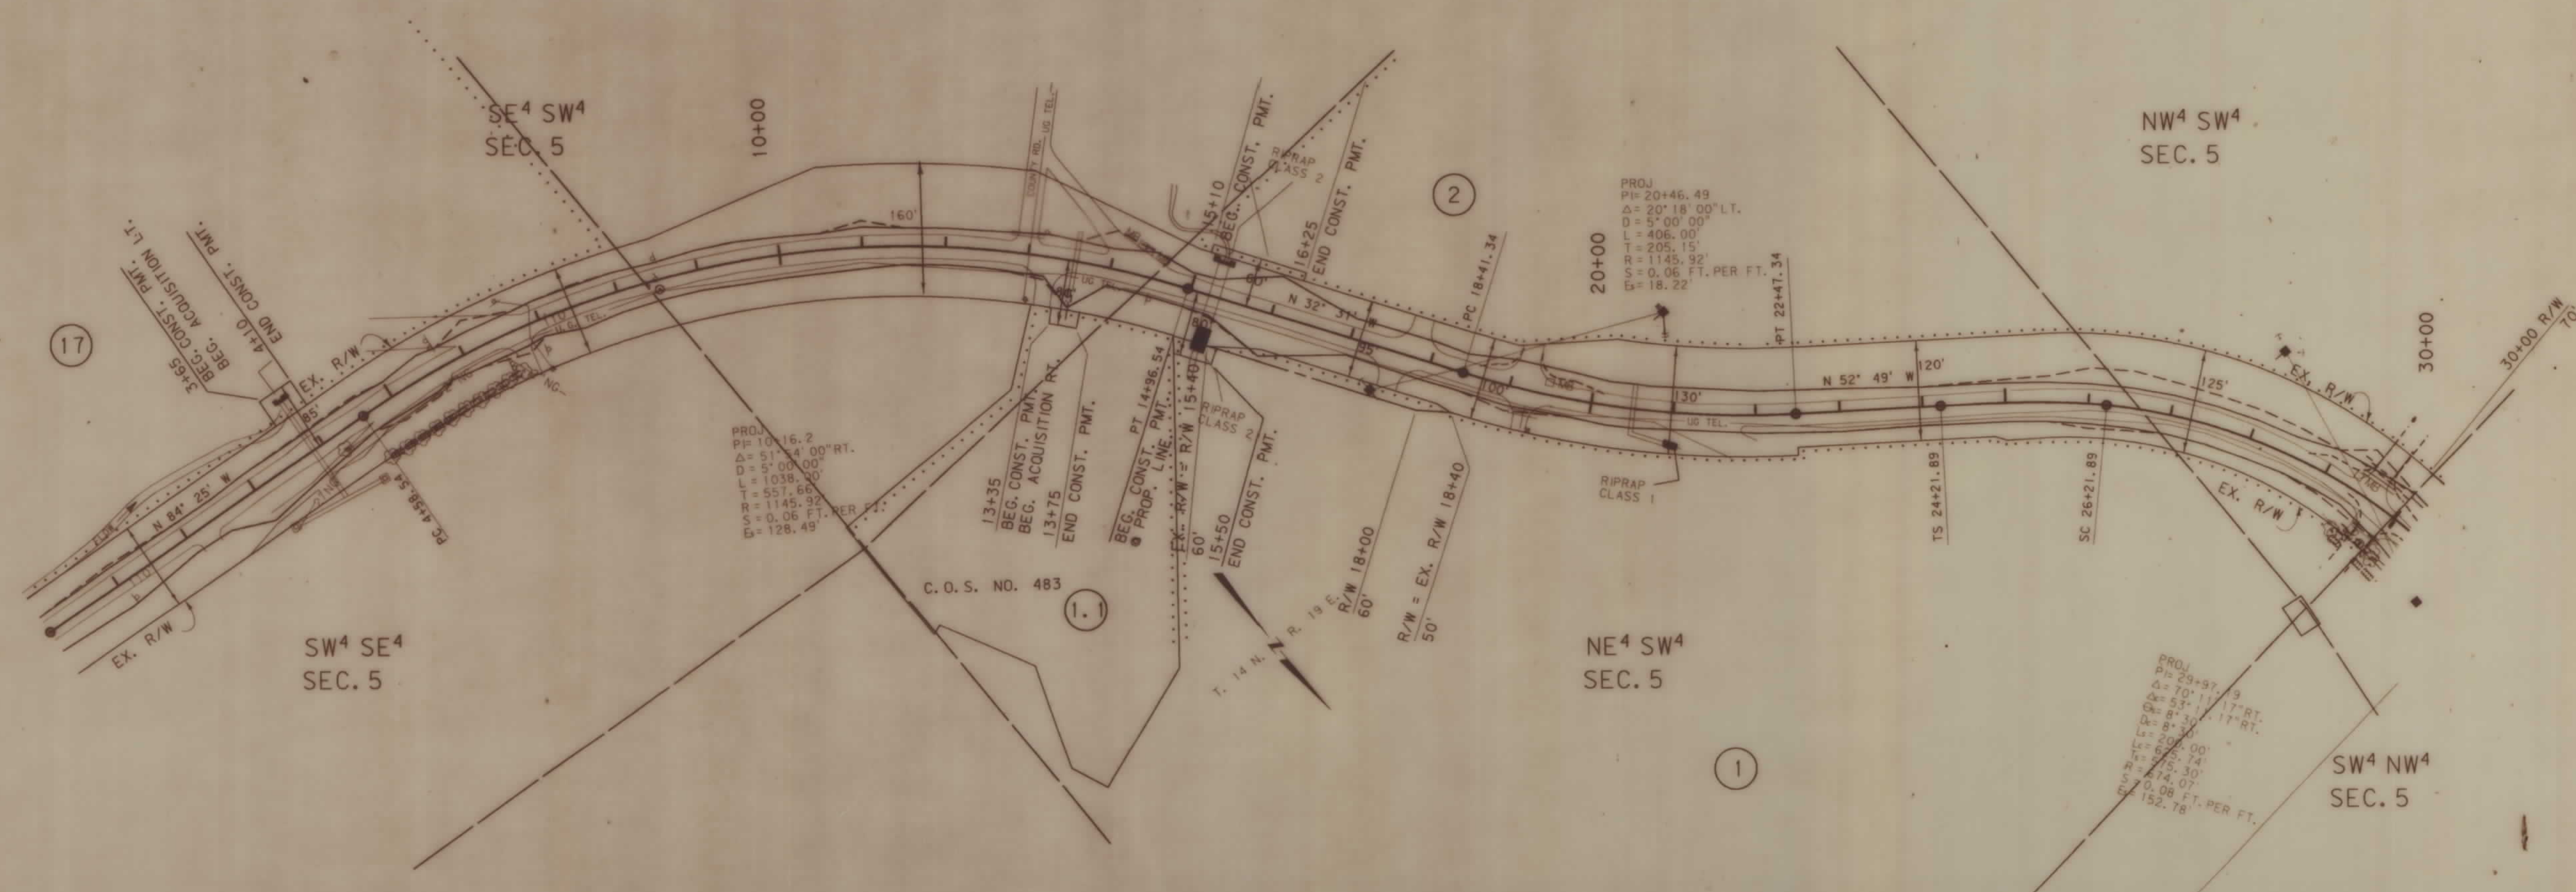

BACKSLOPE LIMITS INCLUDE ROUNDING

CONSTRUCTION LIMITS: CUT SECTION TOE OF FILL

FHWA/DOT APPROVAL 5-24-93

MAP REVISED 5-2-94


STATE OF MONTANA
DEPARTMENT OF TRANSPORTATION
HIGHWAYS DIVISION
RIGHT OF WAY PLAN
FERGUS COUNTY
SCALE: 1"=100'

0 50' 100' 200' 300'

PARCEL	NAME	ADDRESS	TOTAL AREA	GROSS R/W AREA	EX. EASE. AREA	NET AREA	REMAINDER		CONST. PMT. AREA	EASE. AREA
							LEFT	RIGHT		
1	CLIFFORD FOREMAN	RTE. 1 BOX 1658, LEWISTOWN, MT.		0.09 AC.		0.09 AC.			0.06 AC.	
2	CLIFFORD FOREMAN	RTE. 1 BOX 1658, LEWISTOWN, MT.		0.52 AC.		0.52 AC.			0.03 AC.	
3	STATE OF MONTANA								** 0.14 AC.	0.04 AC.
4	EDWARD H. & BILLIE D. FURNISH	RTE. 1 BOX 1645, LEWISTOWN, MT.		0.15 AC.		0.15 AC.				
4.1	EDWARD H. & BILLIE D. FURNISH	RTE. 1 BOX 1645, LEWISTOWN, MT.		0.18 AC.		0.18 AC.				
	C/D DENNIS B. SPARKS									
5	O.J. & CHARLOTTE G. THOMPSON	RTE. 1 BOX 1652, LEWISTOWN, MT.		0.01 AC.		0.01 AC.				
6	KARL A. GIES	P.O. BOX 514, LEWISTOWN MT.		0.15 AC.		0.15 AC.			0.03 AC.	
7	WILLIAM W. & VICKY L. COWEN			SEE SHEET		4				
16	MONTANA POWER CO.			SEE SHEET		4				

* INCLUDES 0.02 AC. FOR AREA OF CONFLICT
** INCLUDES 0.01 AC. FOR AREA OF CONFLICT
*** INCLUDES 0.06 AC. FOR AREA OF CONFLICT

STATE	RIGHT OF WAY ID.	SHEET NO.	TOTAL SHEETS
MONTANA	STPS 466-1 (3) 0	3	5
PROJECT NUMBER 1327-001			
BIG SPRING - NORTH			

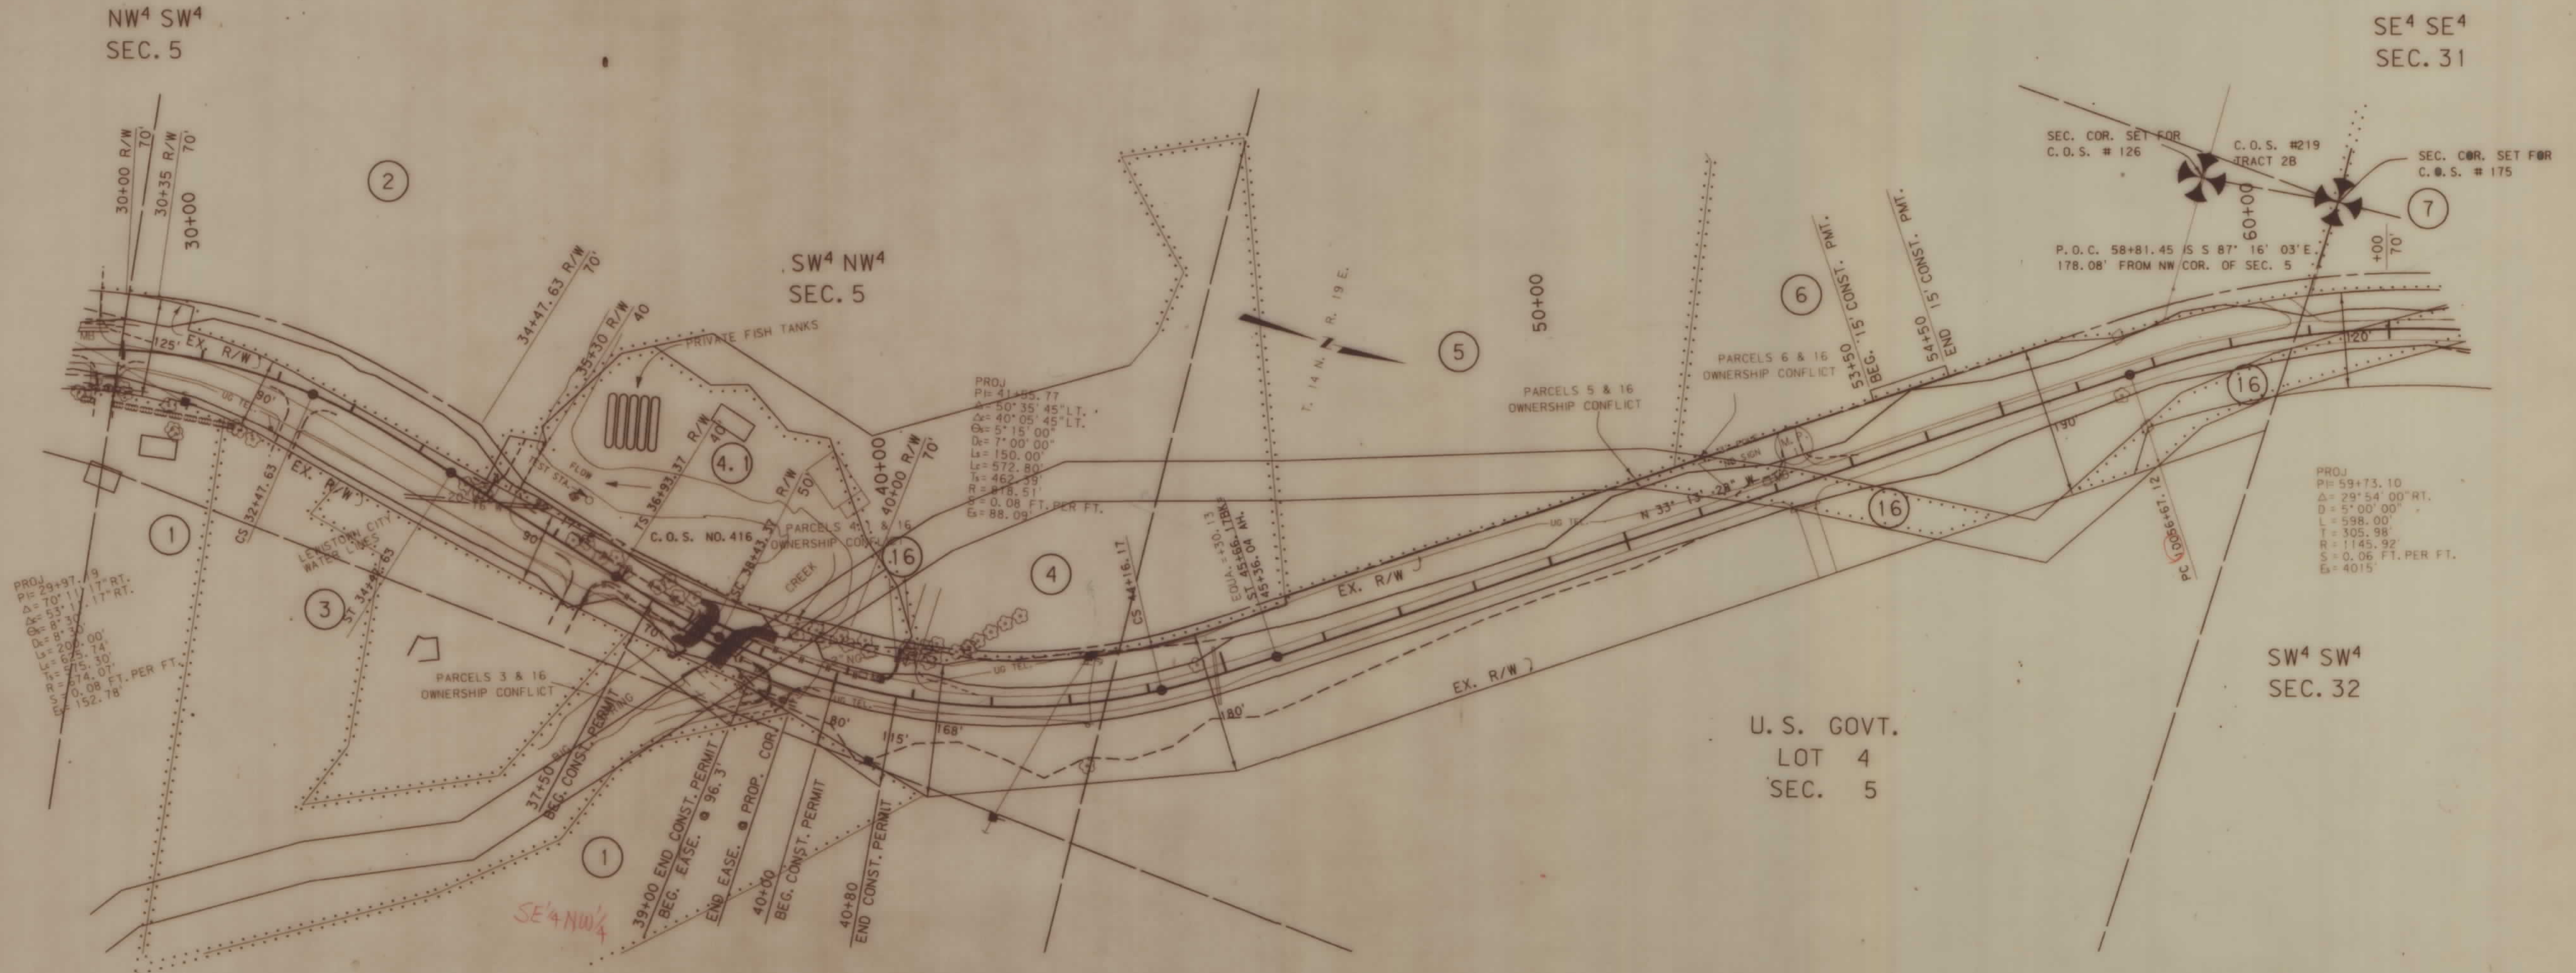

BACKSLOPE LIMITS INCLUDE ROUNDING		STATE OF MONTANA DEPARTMENT OF TRANSPORTATION HIGHWAYS DIVISION RIGHT OF WAY PLAN FERGUS COUNTY	
CONSTRUCTION LIMITS:	CUT SECTION TOE OF FILL	SCALE: 1"=100'	
FHWA/DOT APPROVAL 5-24-93			
MAP REVISED 4-12-94 5-2-94			

MONTANA DEPARTMENT OF TRANSPORTATION

RDROW

DATE:


MONTANA CADD

3 6 9
2 5 8
1 1 7

OWNERSHIP										
PARCEL	NAME	ADDRESS	TOTAL AREA	GROSS R/W AREA	EX. EASE. AREA	NET AREA	REMAINDER		CONST. PMT. AREA	EASE. AREA
							LEFT	RIGHT		
11	GEORGE S. HAMILTON	HC 87 BOX 5060, LEWISTOWN MT.		0.16 AC	-0-	0.16 AC			0.23 AC	
12	GEORGE S. HAMILTON	HC 87 BOX 5060, LEWISTOWN MT.		0.15 AC	-0-	0.15 AC			0.42 AC	
13	GEORGE S. HAMILTON	HC 87 BOX 5060, LEWISTOWN MT.		0.10 AC	-0-	0.10 AC				
14	BURLINGTON NORTHERN INC., A DELAWARE CORP. (NON-OPP R/W)	304 INVERNESS WAY, SOUTH SUITE 290, ENGELWOOD, CO. 80112		0.58 AC	0.34 AC	0.24 AC				
15	GEORGE S. HAMILTON	HC 87 BOX 5060, LEWISTOWN MT.		0.04 AC	-0-	0.04 AC			0.02 AC	
14,1	UPPER SPRING CREEK LANDOWNERS ASSOC., A MT. CORPORATION			* 0.06 AC	-0-	* 0.06 AC				

* TO BE ACQUIRED IN EASEMENT

STATE	RIGHT OF WAY ID.	SHEET NO.	TOTAL SHEETS
MONTANA	STPS 466-1 (3) 0	5	5
PROJECT NUMBER 1327-003			
BIG SPRING - NORTH			

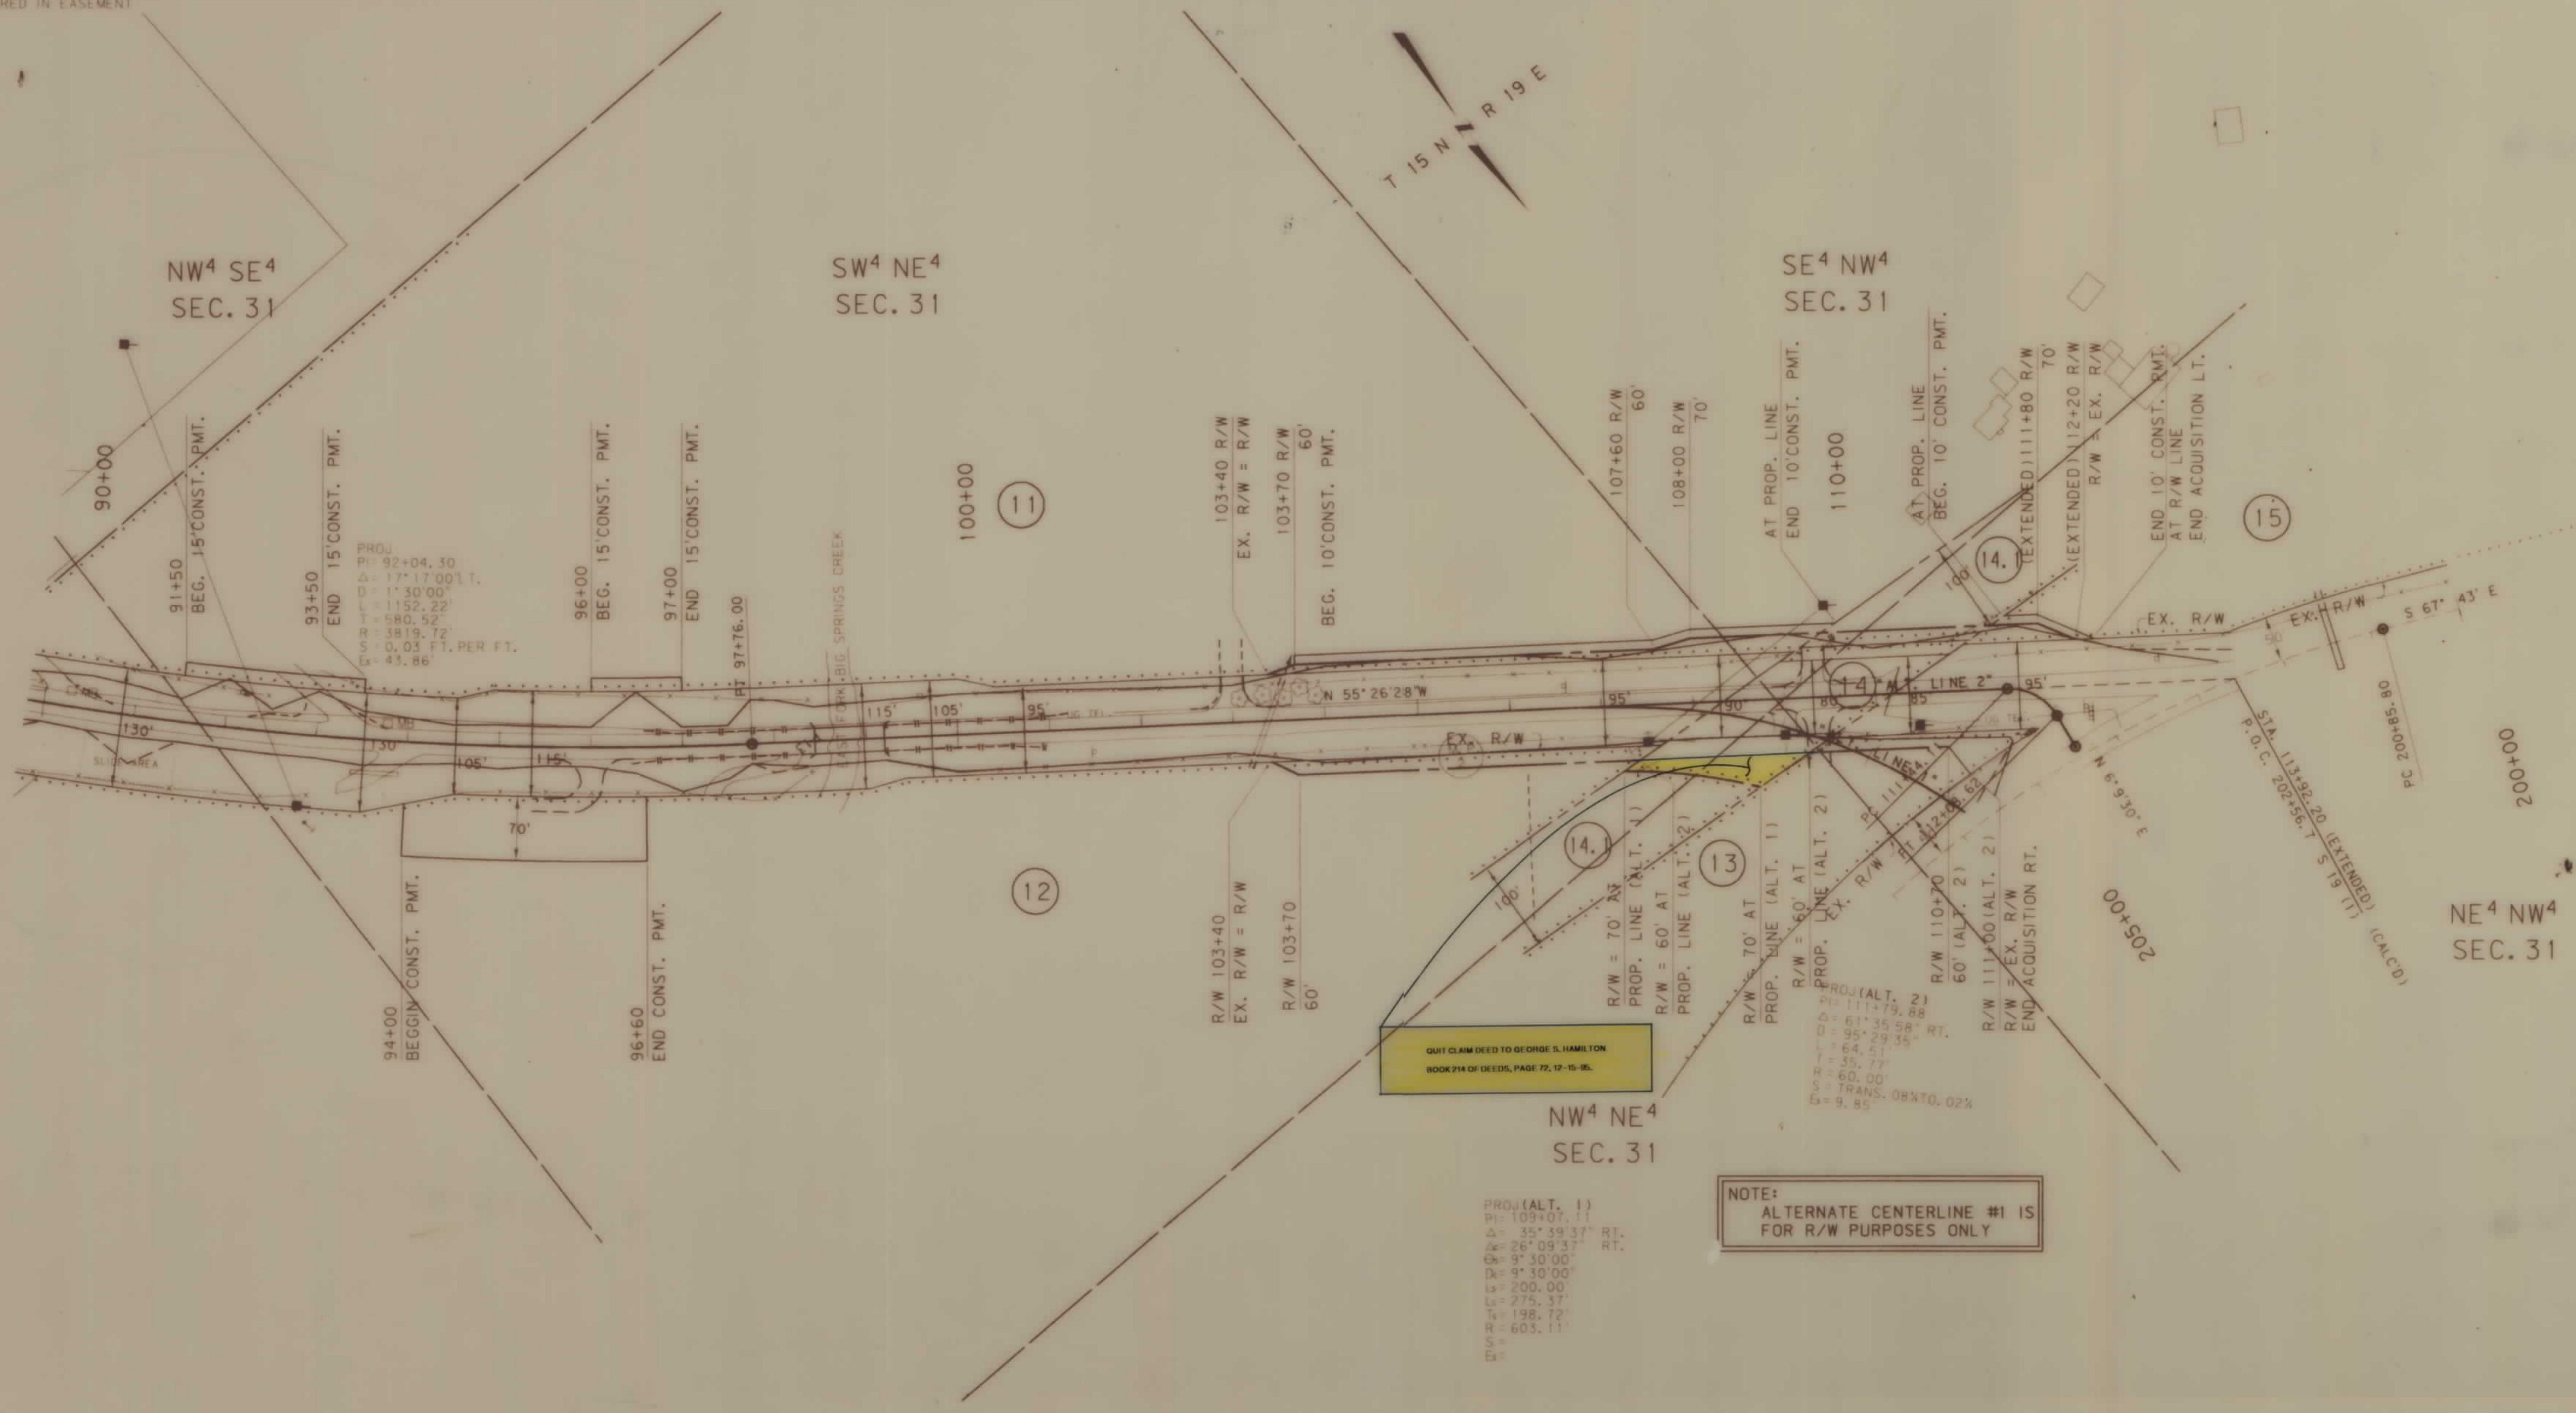

BACKSLOPE LIMITS INCLUDE ROUNDING
CONSTRUCTION LIMITS:

CUT SECTION
TOE OF FILL

FHWA/DOT APPROVAL 5-24-93

MAP REVISED 3-17-94 4-12-94 6-28-94
12-8-94 3-14-95 4-4-95

STATE OF MONTANA
DEPARTMENT OF TRANSPORTATION
HIGHWAYS DIVISION
RIGHT OF WAY PLAN
FERGUS COUNTY

SCALE: 1" = 100'

0' 50' 100' 200' 300'

1327BSN, ROW