

PLANS

NOT

TO

SCALE

STATE	RIGHT OF WAY ID.	SHEET NO.	TOTAL SHEETS
MONTANA	STPS 472-1(7)1	1	20
PROJECT NUMBER 4467-007			
2 KM N OF JCT MT 200-NORTH			

MONTANA DEPARTMENT OF TRANSPORTATION

RIGHT OF WAY PLAN OF
FEDERAL AID PROJECT STPS 472-1(7)1
2 KM N OF JCT MT 200-NORTH
SANDERS COUNTY

10.8 Kilometers


SEE SHEETS NO. 2 - 4 FOR OWNERSHIP
NAMES, ADDRESSES, AREAS, ETC.

GRID STATE PLANE COORDINATES

THIS IS A STATE PLANE COORDINATE PROJECT.
ALL DIMENSIONS, DISTANCES AND AREAS ON THIS
PROJECT ARE GRID, EXCEPT FOR THE EXISTING
R/W WIDTH DIMENSION, WHICH IS RECORD. THE
COMBINATION SCALE FACTOR IS 0.99934539

FOR EXISTING R/W RETRACEMENT, SEE
CERTIFICATE OF SURVEY NO. 2436

NOTES: 1. ALL MEASUREMENTS ARE METRIC EXCEPT AS NOTED

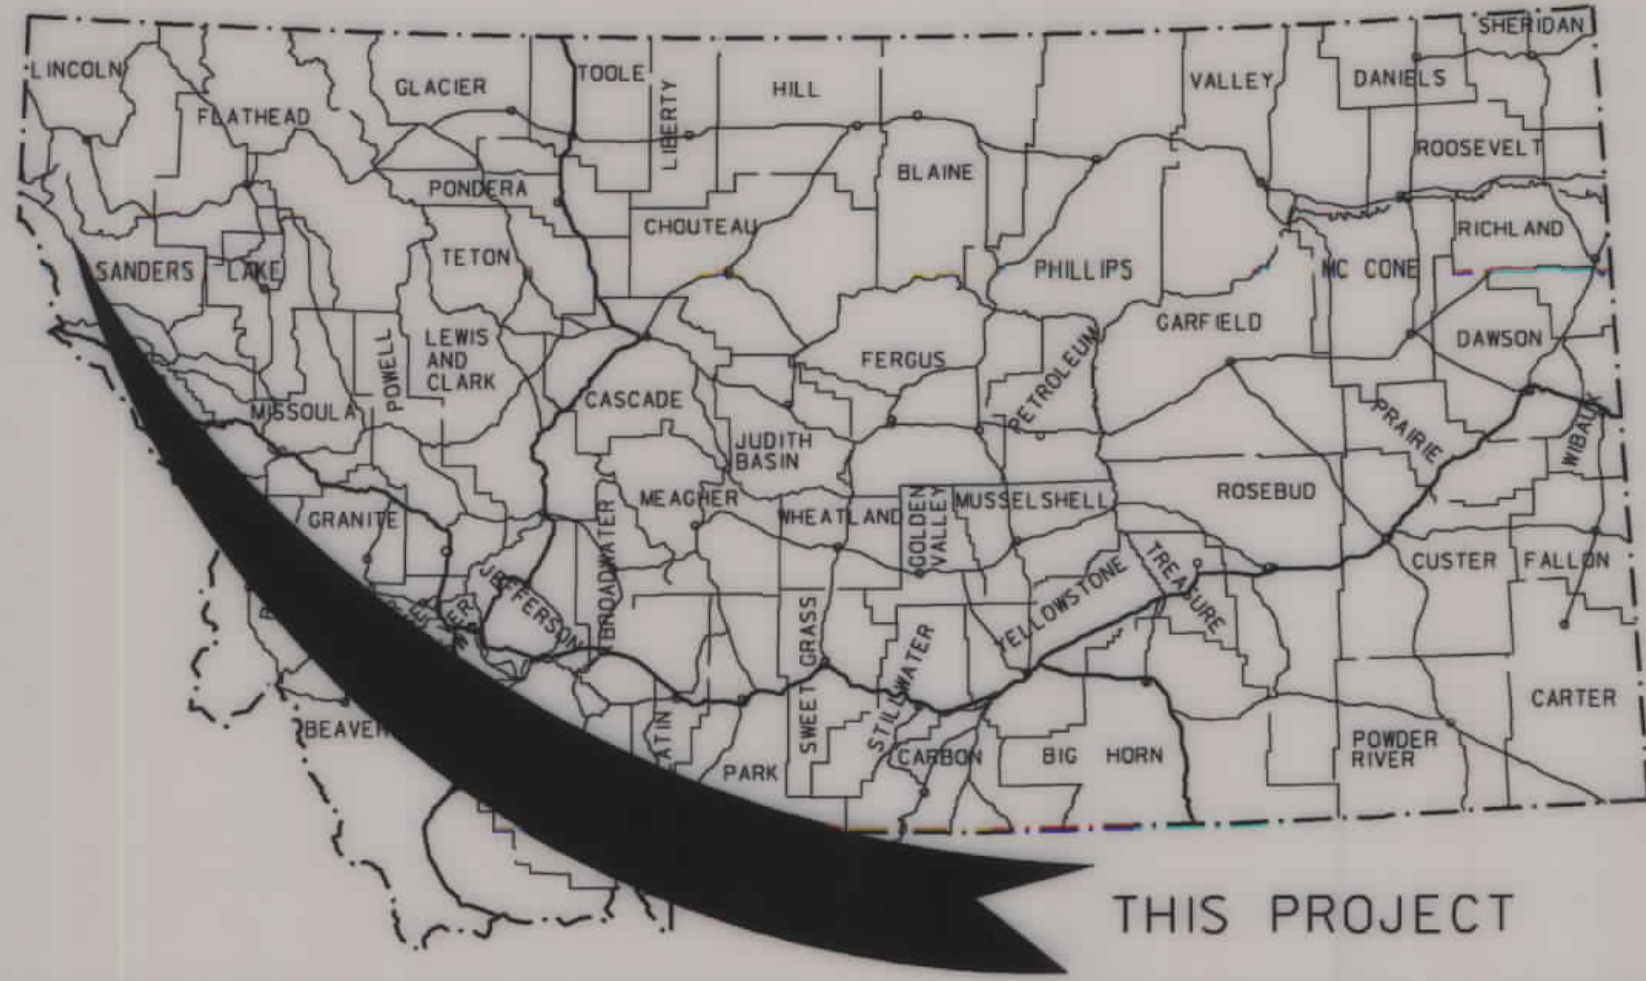


CONVENTIONAL SIGNS

- PROPOSED RIGHT OF WAY LINE
- EXISTING RIGHT OF WAY LINE
- RAILROAD RIGHT OF WAY LINE
- RIGHT OF WAY BASELINE
- STK'D CENTERLINE
- SECTION LINE
- OWNERSHIP BOUNDARY
- FULL ACCESS CONTROL
- LIMITED ACCESS CONTROL
- EXISTING ACCESS CONTROL
- PRESENT TRAVELED WAY (P.T.W.)
- FENCE LINE
- EXISTING GUARDRAIL
- PROPOSED GUARDRAIL
- GATE IN FENCE
- CATTLE GUARD: EXIST. - PROPOSED
- SECTION CORNER
- 1/4 SECTION CORNER
- CLOSING CORNER
- MEANDER CORNER
- CENTER OF SECTION
- RIGHT OF WAY MONUMENT
- PROPERTY CORNER PIN
- POWER POLE IN PLACE
- TELEPHONE POLE IN PLACE
- TELEGRAPH POLE IN PLACE
- LIGHT POLE
- PROPOSED CULVERT
- EXISTING CULVERT
- OUTLET DITCH
- INLET DITCH
- EXISTING DITCH
- CHANNEL CHANGES
- DITCH BLOCK
- RIPRAP
- BRIDGES
- RAILROADS
- PARCEL NUMBERS
- APPROACH: EXIST.- PROPOSED

ASSOCIATED PROJECT ID.	
STPS 472-1(5)1	P.E.
STPS 472-1(6)1	C.N.

RELATED PROJECTS	
STPS 472-1(8)18	R/W

FHWA/MDT APPROVAL	1-31-08
MAP REVISED	4-29-08 9-09-09

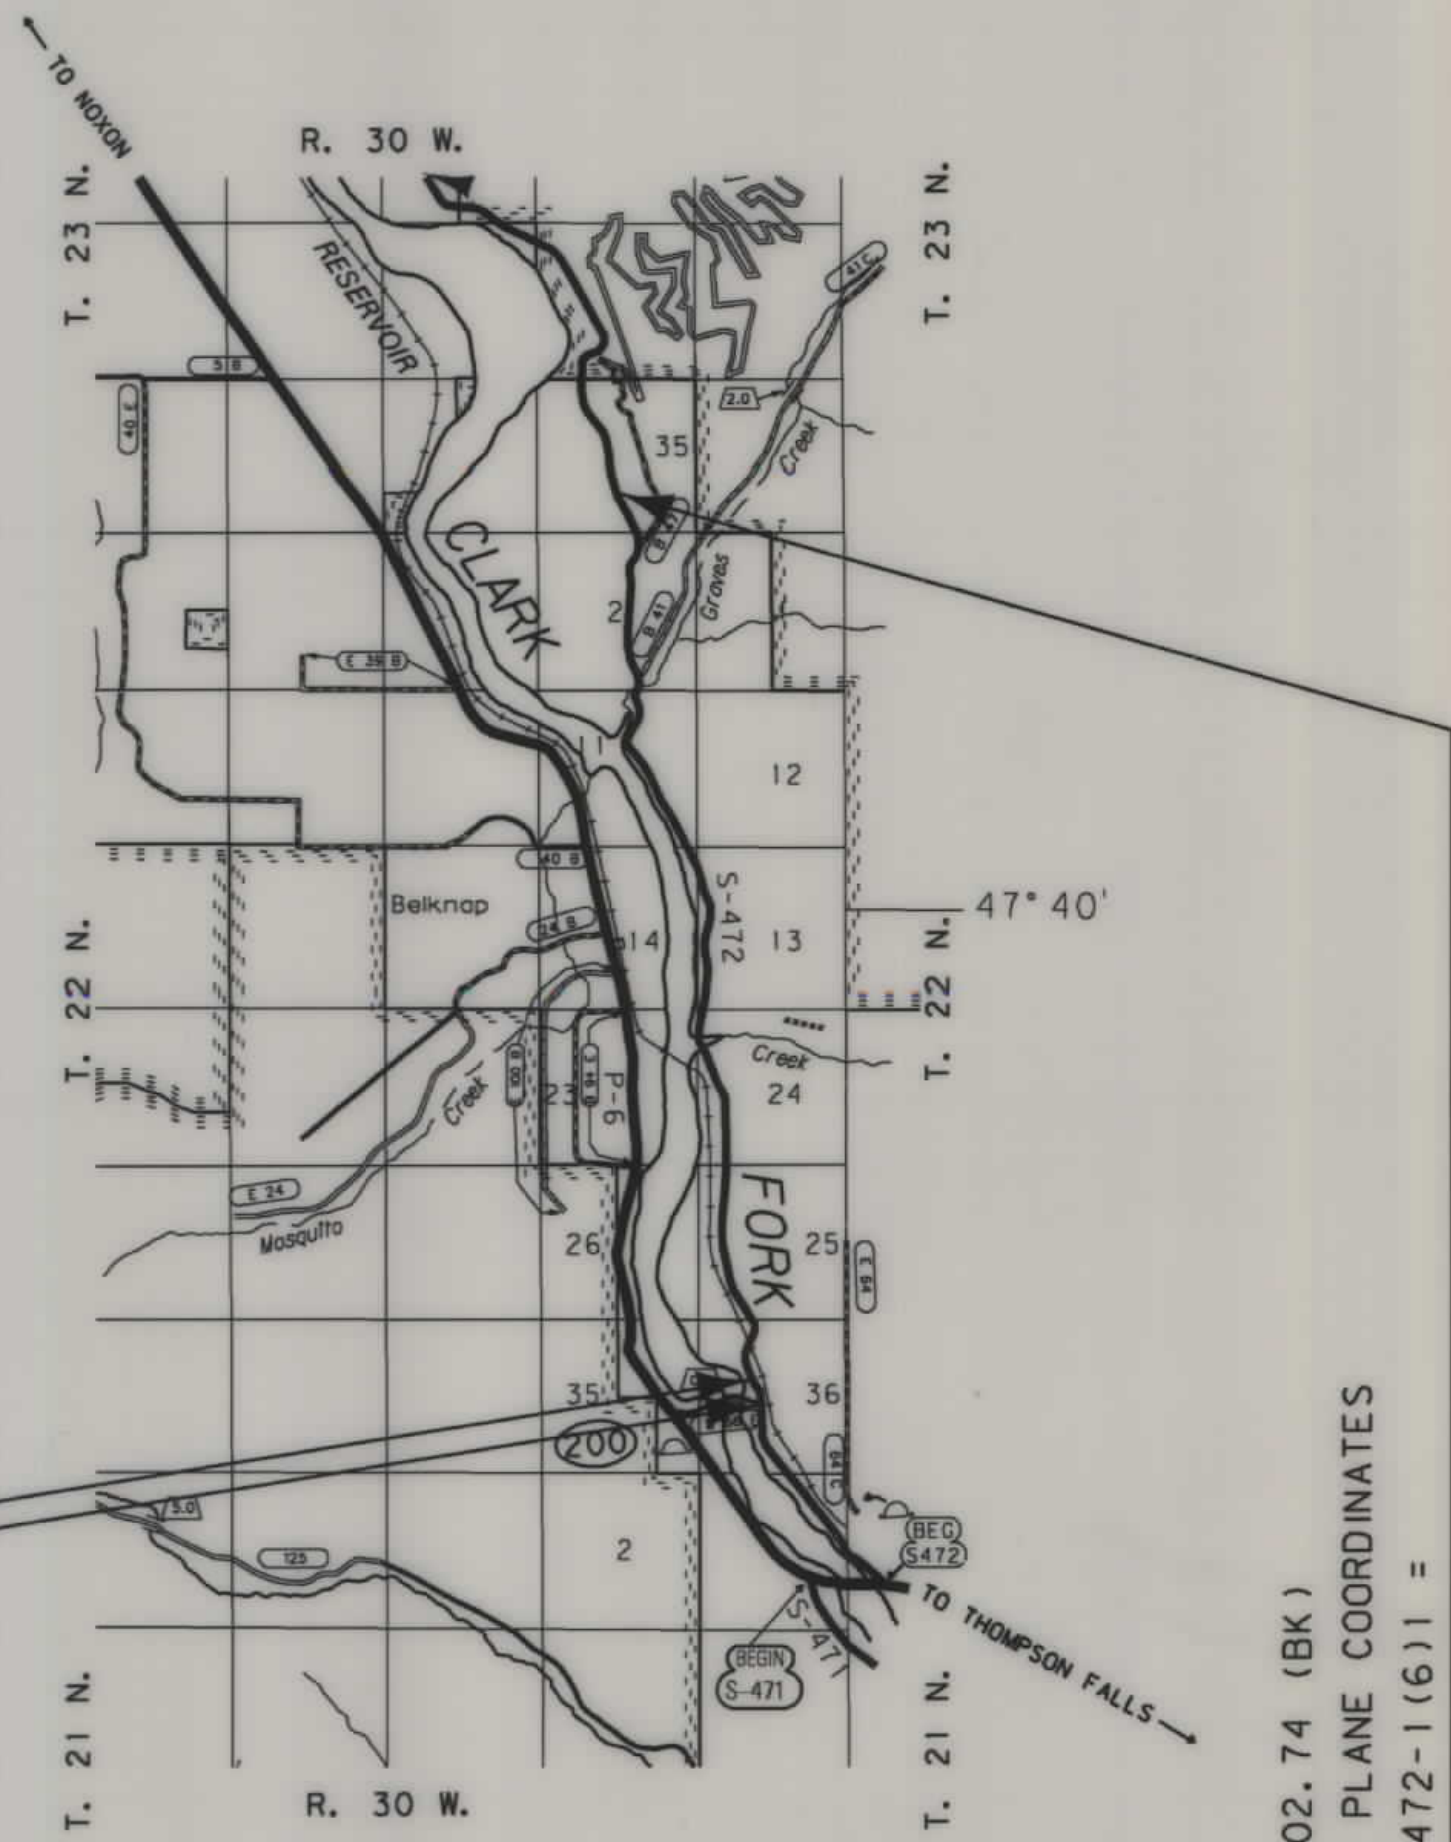

STA. 20+40.00
BEG. CONNECTION

STA. 21+00.00
BEG. STPS 472-1(6)1

STA. 129+02.74 (BK)
END STATE PLANE COORDINATES
END STPS 472-1(6)1 =

STA. 129+02.43 (AHD)
BEGIN LOCAL COORDINATES
BEGIN STPS 472-1(4)18

THIS CONTRACT

RDROW

MONTANA
CADD

3
2

OWNERSHIP																					
PARCEL	NAME	ADDRESS	TOTAL	AREA	GROSS R/W	AREA	EX. EASE. AREA		NET		AREA	REMAINDER				CONST. PMT. AREA		EASE. AREA		SHEET NO.	
			METRIC	ENGLISH	METRIC	ENGLISH	METRIC	ENGLISH	METRIC	ENGLISH	LEFT		RIGHT		METRIC	ENGLISH	METRIC	ENGLISH			
											METRIC	ENGLISH	METRIC	ENGLISH							
1	BURLINGTON NORTHERN RAILROAD				4.136 ha	10.22 AC					4.136 ha	10.22 AC					0.343 ha	0.85 AC		5-10	
2	SCOTT A. SOL & JULIE L. SOL	2148 BLUE SLIDE ROAD, THOMPSON FALLS, MT 59873	2.707 ha	6.69 AC	0.290 ha	0.72 AC					0.290 ha	0.72 AC	2.417 ha	5.97 AC			0.025 ha	0.06 AC		5-6	
3	TRACY LYNN KEHEW & CODY SHANE WARD	2123 BLUE SLIDE ROAD, THOMPSON FALLS, MT 59873 2115 BLUE SLIDE ROAD, THOMPSON FALLS, MT 59873					F O R N E G O T I A T I O N O N L Y													5-6	
4	SCOTT A. SOL & JULIE L. SOL	2148 BLUE SLIDE ROAD, THOMPSON FALLS, MT 59873	4.059 ha	10.03 AC	0.124 ha	0.31 AC					0.124 ha	0.31 AC	3.935 ha	9.72 AC			0.018 ha	0.05 AC		5-6	
2-4	COMBINATION PARCEL		6.766 ha	16.72 AC	0.414 ha	1.03 AC					0.414 ha	1.03 AC	6.352 ha	15.69 AC			0.043 ha	0.11 AC		5-6	
5	STEVEN J. FRANCK & LORI JO FRANCK	2142 BLUE SLIDE ROAD, THOMPSON FALLS, MT 59873	1.012 ha	2.50 AC	0.093 ha	0.23 AC					0.093 ha	0.23 AC	0.919 ha	2.27 AC			0.049 ha	0.12 AC		6	
6	DONNA MARIE DAMASKOS	P.O. BOX 545, THOMPSON FALLS, MT 59873-0545	0.785 ha	1.94 AC	0.009 ha	0.02 AC					0.009 ha	0.02 AC	0.776 ha	1.92 AC						6	
7	JERRY CARL SHIVELY	3 GOLF COURSE ROAD, THOMPSON FALLS, MT 59873					F O R N E G O T I A T I O N O N L Y													6	
8	GINGER LEE WARD	2123 BLUE SLIDE ROAD, THOMPSON FALLS, MT 59873					F O R N E G O T I A T I O N O N L Y													6	
9	CODY SHANE WARD	2115 BLUE SLIDE ROAD, THOMPSON FALLS, MT 59873					F O R N E G O T I A T I O N O N L Y													6	
10	ARTHUR A. HARLOW, TRUSTEE OF THE TRUST OF ARTHUR A. HARLOW AND MICHELE L. HARLOW-TROUDT	1130 S. WALL STREET, SPOKANE, WA 99204-3765	64.750+ ha	160.00+ AC	0.607 ha	1.50 AC	0.396 ha	0.98 AC	0.211 ha	0.52 AC					64.750+ ha	160.00+ AC	0.046 ha	0.11 AC	*0.019 ha	*0.05 AC	6-10
10 CE	THE MONTANA LAND RELIANCE, A NONPROFIT	P.O.BOX 355, HELENA, MT 59624	64.750+ ha	160.00+ AC	0.607 ha	1.50 AC	0.396 ha	0.98 AC	0.211 ha	0.52 AC					64.750+ ha	160.00+ AC	0.046 ha	0.11 AC	0.019 ha	0.05 AC	6-10
	MONTANA CORPORATION																				
11	JERRY M. HOUGLAND & DIANE M. HOUGLAND TRUSTEES OF THE HOUGLAND REVOCABLE LIVING TRUST OF 2002 & DALE P. HOUGLAND	11924 VICTORY AVE., OAKDALE, CA 95361-9728	25.637 ha	63.35 AC	0.766 ha	1.89 AC	0.639 ha	1.58 AC	0.127 ha	0.31 AC	0.361 ha	0.89 AC	24.510 ha	60.57 AC						10-11	
12	KENNETH B. VANNICE & MARY ELIZABETH VANNICE	P.O. BOX 152, REDMOND, WA 98073-0152					O W N E R N O T I F I C A T I O N O N L Y													10-11	
13	AVISTA CORPORATION	P.O. BOX 3727, SPOKANE, WA 99220-3727					O W N E R N O T I F I C A T I O N O N L Y													10-16	
13A	AVISTA CORPORATION	P.O. BOX 3727, SPOKANE, WA 99220-3727					O W N E R N O T I F I C A T I O N O N L Y													15-16	
13B	AVISTA CORPORATION	P.O. BOX 3727, SPOKANE, WA 99220-3727					O W N E R N O T I F I C A T I O N O N L Y													16	
13C	AVISTA CORPORATION	P.O. BOX 3727, SPOKANE, WA 99220-3727					O W N E R N O T I F I C A T I O N O N L Y													16	
13D	AVISTA CORPORATION	P.O. BOX 3727, SPOKANE, WA 99220-3727					O W N E R N O T I F I C A T I O N O N L Y													16	
13-13A-13B-13C-13D	COMBINATION PARCEL						O W N E R N O T I F I C A T I O N O N L Y													10-16	
14	TOM D. TRUEAX	P.O. BOX 251, THOMPSON FALLS, MT 59873-0251	62.929 ha	155.50 AC	0.960 ha	2.37 AC	0.854 ha	2.11 AC	0.106 ha	0.26 AC	2.486 ha	6.14 AC	59.483 ha	146.99 AC	0.190 ha	0.47 AC				11-12	
15	WILLIAM F. HAGEDORN & CAROLYN N. HAGEDORN, TRUSTEES OF THE HAGEDORN FAMILY TRUST DATED JUNE 17, 1997	P.O. BOX 1753, THOMPSON FALLS, MT 59873-1753					O W N E R N O T I F I C A T I O N O N L Y													12	
16	TIMOTHY A. HAGEDORN & MICHELE Y. HAGEDORN	P.O. BOX 425, THOMPSON FALLS, MT 59873-0425	8.555 ha	21.14 AC	0.037 ha	0.09 AC				0.037 ha	0.09 AC				8.518 ha	21.05 AC				12	
17	WILLIAM F. HAGEDORN & CAROLYN N. HAGEDORN	P.O. BOX 1753, THOMPSON FALLS, MT 59873-1753					O W N E R N O T I F I C A T I O N O N L Y													12	

STATE	RIGHT OF WAY ID.	SHEET NO.	TOTAL SHEETS
MONTANA	STPS 472-1(7)11	2	20
PROJECT NUMBER 4467-007			

2 KM N OF JCT MT 200-NORTH

RIGHT-OF-WAY COORDINATE ASCII FILES

R/W BREAK COORDS: 4467ROBRK001.TXT

R/W BASELINE COORDS: 4467ROBAS001.TXT

ALL FILES ARE LOCATED ON THE CADD SERVER IN THE RO DIRECTORY, UNDER PROJECT: 4467

* ACCESS EASEMENT TO BE ACQUIRED FOR THE BENEFIT OF PARCEL 9.

NOTES: 1. ALL MEASUREMENTS ARE METRIC EXCEPT AS NOTED
2. THE PROPOSED R/W LINE WHERE A SPIRAL CURVE TRANSITION IS USED IS A CHORD RATHER THAN A CONCENTRIC CURVE.
3. THE ENGLISH AREAS ARE FOR INFORMATIONAL PURPOSES ONLY.
4. ALL STATIONS AND OFFSETS FOR R/W BREAKS ARE IN REFERENCE TO THE R/W BASELINE.

BACKSLOPE LIMITS INCLUDE ROUNDING			
CONSTRUCTION LIMITS:			
		CUT SECTION	TOE OF CUT
		TOE OF FILL	DITCH BOTTOM
FHWA/DOT APPROVAL 1-31-08			
MAP REVISED	7-29-08	7-24-09	9-09-09
2-23-10	3-23-10	4-06-10	4-13-10
4-27-10	1-18-11		

MONTANA
DEPARTMENT OF TRANSPORTATION

RIGHT OF WAY PLAN
SANDERS COUNTY

PARCEL	NAME	ADDRESS	OWNERSHIP								REMAINDER				CONST. PMT. AREA		EASE. AREA		SHEET NO.	STATE	RIGHT OF WAY ID.	SHEET NO.	TOTAL SHEETS			
			TOTAL	AREA	GROSS R/W AREA		EX. EASE. AREA		NET AREA		LEFT		RIGHT							MONTANA	STPS 472-1(7)1	3	20			
			METRIC	ENGLISH	METRIC	ENGLISH	METRIC	ENGLISH	METRIC	ENGLISH	METRIC	ENGLISH	METRIC	ENGLISH	METRIC	ENGLISH	METRIC	ENGLISH		PROJECT NUMBER 4467-007						
18	LARRY C. BARNES & CLARA BARNES	P.O. BOX 2511, THOMPSON FALLS, MT 59873-2511			OWNER NOTIFICATION ONLY																12	2 KM N OF JCT MT 200-NORTH				
19	LAWRENCE KEVIN HILL, PATRICIA M. HILL, & SEAN M. MCKINNEY	P.O. BOX 854, CORVALLIS, MT 59828-0854			OWNER NOTIFICATION ONLY																12					
20	RAY S. BABCOCK & SALLY L. BABCOCK	10382 BRIDGER CANYON ROAD, BOZEMAN, MT 59715	18.494 ha	45.70 AC	0.592 ha	1.46 AC	0.535 ha	1.32 AC	0.057 ha	0.14 AC	1.739 ha	4.30 AC	16.163 ha	39.94 AC	0.016 ha	0.04 AC					12-13	RIGHT-OF-WAY COORDINATE ASCII FILES				
21	KENT E. McDERMOTT & LORA K. YATES	10905 PENINSULA PLACE, LOLO, MT 59847			OWNER NOTIFICATION ONLY																13					
22	JON D. BABCOCK	P.O. BOX 1510, THOMPSON FALLS, MT 59873-1510	64.750+ ha	160.00+ AC	1.047 ha	2.58 AC	1.029 ha	2.54 AC	0.018 ha	0.04 AC			64.750+ ha	160.00+ AC							13-14	R/W BREAK COORDS: 4467ROBRK001.TXT R/W BASELINE COORDS: 4467ROBAS001.TXT ALL FILES ARE LOCATED ON THE CADD SERVER IN THE RO DIRECTORY, UNDER PROJECT: 4467				
22.1	WALTER D. WEDEMEYER & NANCY A. WEDEMEYER	P.O. BOX 1165, THOMPSON FALLS, MT 59873-1165			OWNER NOTIFICATION ONLY																14-15					
23	KENT E. McDERMOTT & LORA K. YATES	10905 PENINSULA PLACE, LOLO, MT 59847			OWNER NOTIFICATION ONLY																	13				
21-23	COMBINATION PARCEL				OWNER NOTIFICATION ONLY																13					
24	PERRY M. THOMAS & BRENDA J. THOMAS	2550 HIAWATHA RD., MISSOULA, MT 59803			OWNER NOTIFICATION ONLY																	13				
25	DAVID A. SAMEL & LINDA M. SAMEL	240 SPEEDWAY, MISSOULA, MT 59802			OWNER NOTIFICATION ONLY																13					
26	NELSON J. BUTLER & BOBBI M. BUTLER	P.O. BOX 1091, THOMPSON FALLS, MT 59873-1091			OWNER NOTIFICATION ONLY																	13				
27	PRESTON C. JONES & DEBRA A. JONES	1349 KELLY ISLAND CT., MISSOULA, MT 59808-1205			OWNER NOTIFICATION ONLY																13					
28	JOHN L. WOZNAK & MARYE ALICE WOZNAK	P.O. BOX 764, LOLO, MT 59847-0764			OWNER NOTIFICATION ONLY																	13-14				
29	JOHN W. MOSHER & BARBARA L. MOSHER	P.O. BOX 787, THOMPSON FALLS, MT 59873-0787			OWNER NOTIFICATION ONLY																14					
30	DREW PORTER	ADVANCED ACQUISITION	0.737 ha	1.82 AC	0.737 ha	1.82 AC			0.737 ha	1.82 AC											14					
31	ERLAND E. PETERSON & SHERRON (AKA SHERRON A.) PETERSON	P.O. BOX 2012, THOMPSON FALLS, MT 59873-2012	0.409 ha	1.01 AC											0.002 ha	0.01 AC					14					
32	TOM L. GAYDOS & DEBORAH J. WATTS-GAYDOS	P.O. BOX 621, THOMPSON FALLS, MT 59873-0621			OWNER NOTIFICATION ONLY																	14				
33	CHARLES J. HAUN	P.O. BOX 635, THOMPSON FALLS, MT 59873-0635			OWNER NOTIFICATION ONLY																14					
34	PERRY B. ASHBY & KATHERINE ASHBY	5668 LICHENSTONE LN., FLORENCE, MT 59833-6502	0.409 ha	1.01 AC											0.009 ha	0.02 AC					14					
35	ROBERT E. ARNESON	P.O. BOX 2251, THOMPSON FALLS, MT 59873			OWNER NOTIFICATION ONLY																14					
36	RIVERFRONT HOMEOWNER'S ASSOCIATION: KENT E. McDERMOTT & LORA K. YATES 1/9 INT. PERRY M. THOMAS & BRENDA J. THOMAS 2/9 INT. DAVID A. SAMEL 1/9 INT. NELSON J. BUTLER & BOBBI M. BUTLER 1/9 INT.	10905 PENINSULA PLACE, LOLO, MT 59847 2550 HIAWATHA RD., MISSOULA, MT 59803 4 MARTHAS COURT, MISSOULA, MT 59803 P.O. BOX 1091, THOMPSON FALLS, MT 59873-1091			OWNER NOTIFICATION ONLY																	14				
	PRESTON C. JONES & DEBRA A. JONES 1/9 INT. JOHN W. MOSHER & BARBARA L. MOSHER 1/9 INT. HANS H. LANGE & BRENDA LANGE 1/9 INT. JEFF WHEELER 1/9 INT.	1349 KELLY ISLAND CT., MISSOULA, MT 59808-1205 P.O. BOX 787, THOMPSON FALLS, MT 59873-0787 6375 DELARKA, LOLO, MT 59847 P.O. BOX 1389, THOMPSON FALLS, MT 59873-1389																								
37	HANS H. LANGE & BRENDA LANGE	6375 DELARKA, LOLO, MT 59847	0.235 ha	0.58 AC											0.006 ha	0.01 AC					14					
38	GLENN W. DYKSTRA & LOIS C. DYKSTRA	5 FIVE MILE RD., THOMPSON FALLS, MT 59873-9324			OWNER NOTIFICATION ONLY																14					
39	HANS H. LANGE & BRENDA LANGE	6375 DELARKA, LOLO, MT 59847			OWNER NOTIFICATION ONLY											0.006 ha	0.01 AC					14				
37-39	COMBINATION PARCEL		0.640 ha	1.58 AC																						
40	JEFF WHEELER	P.O. BOX 1389, THOMPSON FALLS, MT 59873-1389			FOR NEGOTIATION ONLY																	14				
41	WALTER D. WEDEMEYER & NANCY A. WEDEMEYER	P.O. BOX 1165, THOMPSON FALLS, MT 59873-1165	0.805 ha	1.99 AC											0.039 ha	0.10 AC					14-15					
22.1-41	COMBINATION PARCEL		4.852 ha	11.99 AC											0.039 ha	0.10 AC					14-15					
42	BUDDY J. LEUFKENS & JUDY A. LEUFKENS	P.O. BOX 1030, THOMPSON FALLS, MT 59873-1030			OWNER NOTIFICATION ONLY																15					
43	ERLAND E. PETERSON & SHERRON A. (AKA SHERRON) PETERSON	P.O. BOX 2012, THOMPSON FALLS, MT 59873-2012	46.114 ha	113.95 AC	0.647 ha	1.59 AC	0.592 ha	1.46 AC	0.055 ha	0.13 AC			45.467 ha	112.36 AC							15-16					
31-43	COMBINATION PARCEL		46.523 ha	114.96 AC	0.647 ha	1.59 AC	0.592 ha	1.46 AC	0.055 ha	0.13 AC	0.409 ha	1.01 AC	45.467 ha	112.36 AC	0.002 ha	0.01 AC					14-16					

NOTES: 1. ALL MEASUREMENTS ARE METRIC EXCEPT AS NOTED
2. THE PROPOSED R/W LINE WHERE A SPIRAL CURVE TRANSITION IS USED IS A CHORD RATHER THAN A CONCENTRIC CURVE.
3. THE ENGLISH AREAS ARE FOR INFORMATIONAL PURPOSES ONLY.
4. ALL STATIONS AND OFFSETS FOR R/W BREAKS ARE IN REFERENCE TO THE R/W BASELINE.

BACKSLOPE LIMITS INCLUDE ROUNDING
CONSTRUCTION LIMITS: CUT SECTION TOE OF FILL
FHWA/DOT APPROVAL ACQ 7-07-06 1-31-08
MAP REVISED 4-29-08 7-29-08 9-09-09 2-23-10 3-31-10 4-06-10 5-18-10

MONTANA
DEPARTMENT OF TRANSPORTATION
RIGHT OF WAY PLAN
SANDERS COUNTY

OWNERSHIP																			
PARCEL	NAME	ADDRESS	TOTAL	AREA	GROSS R/W AREA		EX. EASE. AREA		NET AREA		REMAINDER				CONST. PMT. AREA		EASE. AREA		SHEET NO.
			METRIC	ENGLISH	METRIC	ENGLISH	METRIC	ENGLISH	METRIC	ENGLISH	LEFT		RIGHT		METRIC	ENGLISH	METRIC	ENGLISH	
44	BEN G. COX & VIOLA M. COX	P.O. BOX 743, THOMPSON FALLS, MT 59873-0743	0.809 ha	2.00 AC											0.029 ha	0.07 AC			15
44.1	COX LEGACY, LLC, A MONTANA LIMITED LIABILITY COMPANY	P.O. BOX 743, THOMPSON FALLS, MT 59873-0743	1.404 ha	3.47 AC											0.006 ha	0.02 AC			15
45	ELNOR E. RAYBURN	1135 FOOTHILLS LN., WENATCHEE WA 98801-1498					OWNER NOTIFICATION ONLY												16
46	BEN G. COX & VIOLA M. COX	P.O. BOX 743, THOMPSON FALLS, MT 59873-0743					OWNER NOTIFICATION ONLY												16
44-46	COMBINATION PARCEL		5.261 ha	13.00 AC											0.029 ha	0.07 AC			15-16
47	SUSAN D. COX	P.O. BOX 14, SELAH, WA 98942-0014	2.023 ha	5.00 AC	0.147 ha	0.36 AC	0.122 ha	0.30 AC	0.025 ha	0.06 AC			1.876 ha	4.64 AC					16
48	WAYNE H. CRAW & DIANNE E. CRAW	1194A PINE STREET, HAMILTON, MT 59840-2361					FOR NEGOTIATION ONLY												16
49	S. DOUGLAS SHEAR & JANET M. SHEAR	P.O. BOX 1424, THOMPSON FALLS, MT 59873-1424					OWNER NOTIFICATION ONLY												16
50	RICHARD L. SIEBEN & RENEE L. SIEBEN	P.O. BOX 1914, THOMPSON FALLS, MT 59873-1914	2.525 ha	6.24 AC	0.249 ha	0.62 AC	0.218 ha	0.54 AC	0.031 ha	0.08 AC			2.276 ha	5.62 AC					16
51	WAYNE H. CRAW & DIANNE E. CRAW	1194A PINE STREET, HAMILTON, MT 59840-2361					FOR NEGOTIATION ONLY												16-17
	NPI- FRAMING SYSTEMS INC., A MONTANA CORPORATION	1194A PINE STREET, HAMILTON, MT 59840-2361																	
52	MARY CUNNINGHAM	11419 264TH AVE. E., BUCKLEY, WA 98321-9628					FOR NEGOTIATION ONLY												16-17
53	PAUL V. INGHAM & DONNA M. INGHAM	P.O. BOX 1754, POULSB0, WA 98370-0237					FOR NEGOTIATION ONLY												17
54	MONA WILLIAMS	P.O. BOX 2315, THOMPSON FALLS, MT 59873-2315					FOR NEGOTIATION ONLY												17
55	LLOYD J. WEBB & CAROL ANN WEBB	1655 BLUE SLIDE RD., THOMPSON FALLS, MT 59873					FOR NEGOTIATION ONLY												17
56	LAWRENCE F. O'NEIL & THERESA A. O'NEIL	W264 FAIRVIEW DR., MUNDELEIN, IL 60060-3499					FOR NEGOTIATION ONLY												17
57	JIM LENTZ	P.O. BOX 713, THOMPSON FALLS, MT 59873-0713					FOR NEGOTIATION ONLY												17
58	JEROME F. McDONALD & DIANE E. McDONALD	45 CORINTH DR., TINLEY PARK, IL 60477-4820	8.134 ha	20.10 AC	0.388 ha	0.95 AC	0.241 ha	0.59 AC	0.147 ha	0.36 AC	7.746 ha	19.15 AC							17
59	LARRY D. FIEL & JANET L. FIEL	1621 BLUE SLIDE RD., THOMPSON FALLS, MT 59873 -9476	11.821 ha	29.21 AC	0.503 ha	1.24 AC	0.445 ha	1.10 AC	0.058 ha	0.14 AC			11.318 ha	27.97 AC					17-18
60	MICHAEL J. FLAMAN	9365 SW 82ND AVE., PORTLAND, OR 97223-8931					FOR NEGOTIATION ONLY												17-18
61	RAYMOND EVANS & APRIL L. EVANS	1610 BLUE SLIDE ROAD, THOMPSON FALLS, MT 59873					FOR NEGOTIATION ONLY												18
62	JEAN M. HILL	18 BLACK HILLS LN., THOMPSON FALLS, MT 59873					FOR NEGOTIATION ONLY												18
63	JACK E. TRIPLETT & JUDY A. TRIPLETT	1604 BLUE SLIDE RD., THOMPSON FALLS, MT 59873 -9476					OWNER NOTIFICATION ONLY												18
64	CHARLES R. STERNS & JANICE A. STERNS	3 GRAND DRIVE, THOMPSON FALLS, MT 59873-9415					OWNER NOTIFICATION ONLY												18-19
65	MILTON RAY COOPER, JR.	3221 NORTH STREET, PATTISON, TX 77466					OWNER NOTIFICATION ONLY												18
66	TERRY A. SHERAR	1259 LERIDA WAY, PACIFICA, CA 94044	10.170 ha	25.13 AC											0.003 ha	0.01 AC			18-19
	NPI JOHN E. BEST	1564 BLUE SLIDE ROAD, THOMPSON FALLS, MT 59873																	
67	JOHN S. KAUFMANN & GLORIA J. KAUFMAN	14 COUGAR PEAK RD, THOMPSON FALLS, MT 59873 -9404	7.288 ha	18.01 AC											0.009 ha	0.02 AC			18-19
68	DONALD F. WALTON & FLORENCE KATE WALTON	P.O. BOX 2114, THOMPSON FALLS, MT 59873-2114					FOR NEGOTIATION ONLY												19
69	STEVE FAIRBANK & JILL M. FAIRBANK	1561 BLUE SLIDE ROAD, THOMPSON FALLS, MT 59873	4.286 ha	10.59 AC	0.026 ha	0.06 AC			0.026 ha	0.06 AC			4.260 ha	10.53 AC					19
70	RANDY A. VIAL	25 COUNTRY CT., KALISPELL, MT 59901-2385	4.071 ha	10.06 AC											0.029 ha	0.07 AC			19
71	ROCKING K RANCH OF MONTANA, L.L.C.	91 COUGAR PEAK RD., THOMPSON FALLS, MT 59873 -9404	31.995 ha	79.06 AC	0.040 ha	0.10 AC			0.040 ha	0.10 AC			31.955 ha	78.96 AC					19-20
72	RONALD H. CLARK A.K.A. RONALD CLARK	1405 DAKOTA AVE., LIBBY, MT 59923-2547					OWNER NOTIFICATION ONLY												19-20
73	RICHARD B. TAYLOR & AUDRA S. TAYLOR	3 COUGAR TRL., THOMPSON FALLS, MT 59873-9408					OWNER NOTIFICATION ONLY												20
74	DAVID K. POFF	1518 BLUE SLIDE ROAD, THOMPSON FALLS, MT 59873					OWNER NOTIFICATION ONLY												20
75	GERALD C. & IRIS M. HART	1519 BLUE SLIDE ROAD, THOMPSON FALLS, MT 59873					OWNER NOTIFICATION ONLY												20

STATE	RIGHT OF WAY ID.	SHEET NO.	TOTAL SHEETS
MONTANA	STPS 472-1(7)1	4	20
PROJECT NUMBER 4467-007			

2 KM N OF JCT MT 200-NORTH

RIGHT-OF-WAY COORDINATE ASCII FILES

R/W BREAK COORDS: 4467ROBRK001.TXT
R/W BASELINE COORDS: 4467ROBAS001.TXT
ALL FILES ARE LOCATED ON THE CADD SERVER
IN THE RO DIRECTORY, UNDER PROJECT: 4467


- NOTES: 1. ALL MEASUREMENTS ARE METRIC EXCEPT AS NOTED
2. THE PROPOSED R/W LINE WHERE A SPIRAL CURVE TRANSITION IS USED IS A CHORD RATHER THAN A CONCENTRIC CURVE.
3. THE ENGLISH AREAS ARE FOR INFORMATIONAL PURPOSES ONLY.
4. ALL STATIONS AND OFFSETS FOR R/W BREAKS ARE IN REFERENCE TO THE R/W BASELINE.

BACKSLOPE LIMITS INCLUDE ROUNDING			
CONSTRUCTION LIMITS: CUT SECTION TOE OF FILL			
FHWA/DOT APPROVAL 1-31-08			
MAP REVISED 4-28-08 7-29-08 9-09-08			
2-04-10 2-23-10 3-23-10 4-06-10			

MONTANA
DEPARTMENT OF TRANSPORTATION

RIGHT OF WAY PLAN
SANDERS COUNTY

STATE	RIGHT OF WAY ID.	SHEET NO.	TOTAL SHEET
MONTANA	STPS 472-1(7)1	5	20
PROJECT NUMBER 4467-007			
2 KM N OF JCT MT 200-NORTH			

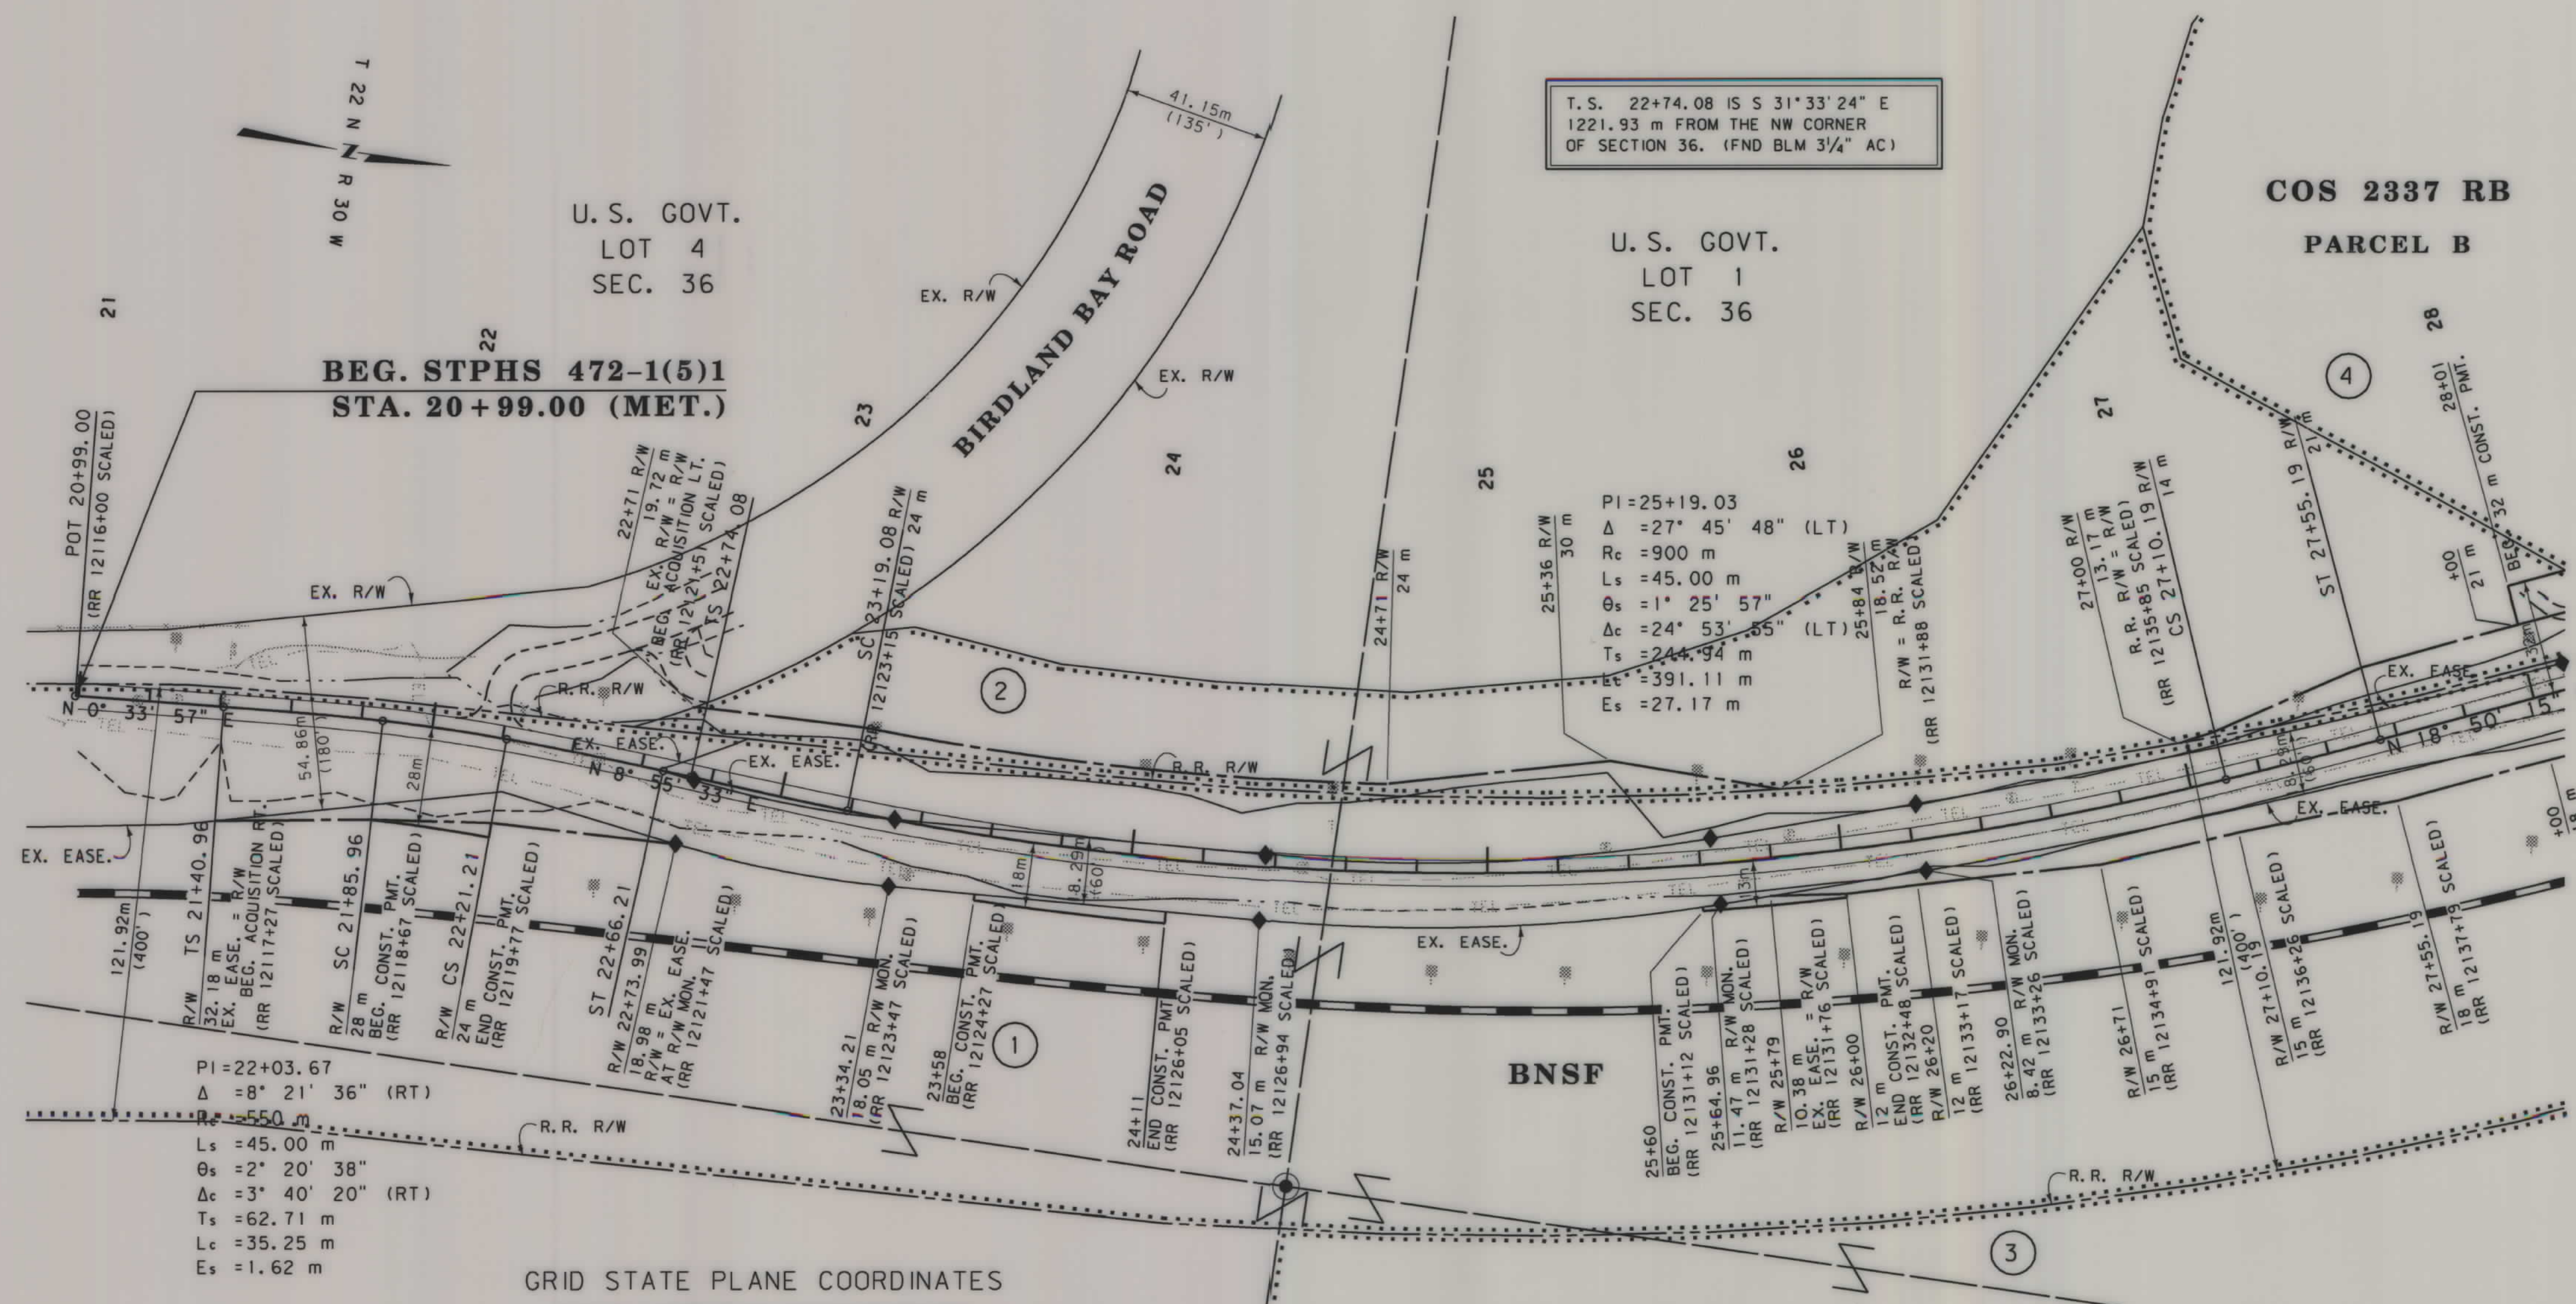

FOR EXISTING R/W RETRACEMENT, SEE
CERTIFICATE OF SURVEY NO. 2436

GRID STATE PLANE COORDINATES

THIS IS A STATE PLANE COORDINATE PROJECT.
ALL DIMENSIONS, DISTANCES AND AREAS ON THIS
PROJECT ARE GRID, EXCEPT FOR THE EXISTING
R/W WIDTH DIMENSION, WHICH IS RECORD. THE
COMBINATION SCALE FACTOR IS 0.99934539

NOTES: 1. ALL MEASUREMENTS ARE METRIC EXCEPT AS NOTED

2. THE PROPOSED R/W LINE WHERE A SPIRAL CURVE TRANSITION IS USED IS A CHORD RATHER THAN A CONCENTRIC CURVE.

3. THE ENGLISH AREAS ARE FOR INFORMATIONAL PURPOSES ONLY.

4. ALL STATIONS AND OFFSETS FOR R/W BREAKS ARE IN REFERENCE TO THE R/W BASELINE.

BACKSLOPE LIMITS INCLUDE ROUNDING
CONSTRUCTION LIMITS:


CUT SECTION
TOE OF FILL

Diagram illustrating the construction limits for a ditch cross-section. The diagram shows a ditch with a sloped backside. The top of the ditch is labeled 'TOP OF CUT' and the bottom is labeled 'DITCH BOTTOM'. The sloped backside is labeled 'CUT SECTION' and the horizontal base is labeled 'TOE OF FILL'.

FHWA/DOT APPROVAL	1-31-08
MAP REVISED	4-29-08 7-29-08 7-24-09 4-13-10


MONTANA
DEPARTMENT OF TRANSPORTATIONRIGHT OF WAY PLAN
SANDERS COUNTY

SCALE 1:1000

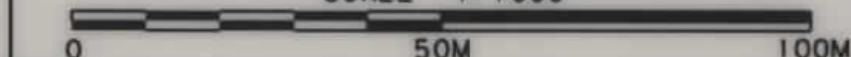


SEE SHEETS NO. 2-4 FOR OWNERSHIP NAMES, ADDRESSES, AREAS, ETC.

STATE	RIGHT OF WAY ID.	SHEET NO.	TOTAL SHEETS
MONTANA	STPS 472-1(711)	6	20
PROJECT NUMBER 4467-007			
2 KM N OF JCT MT 200-NORTH			

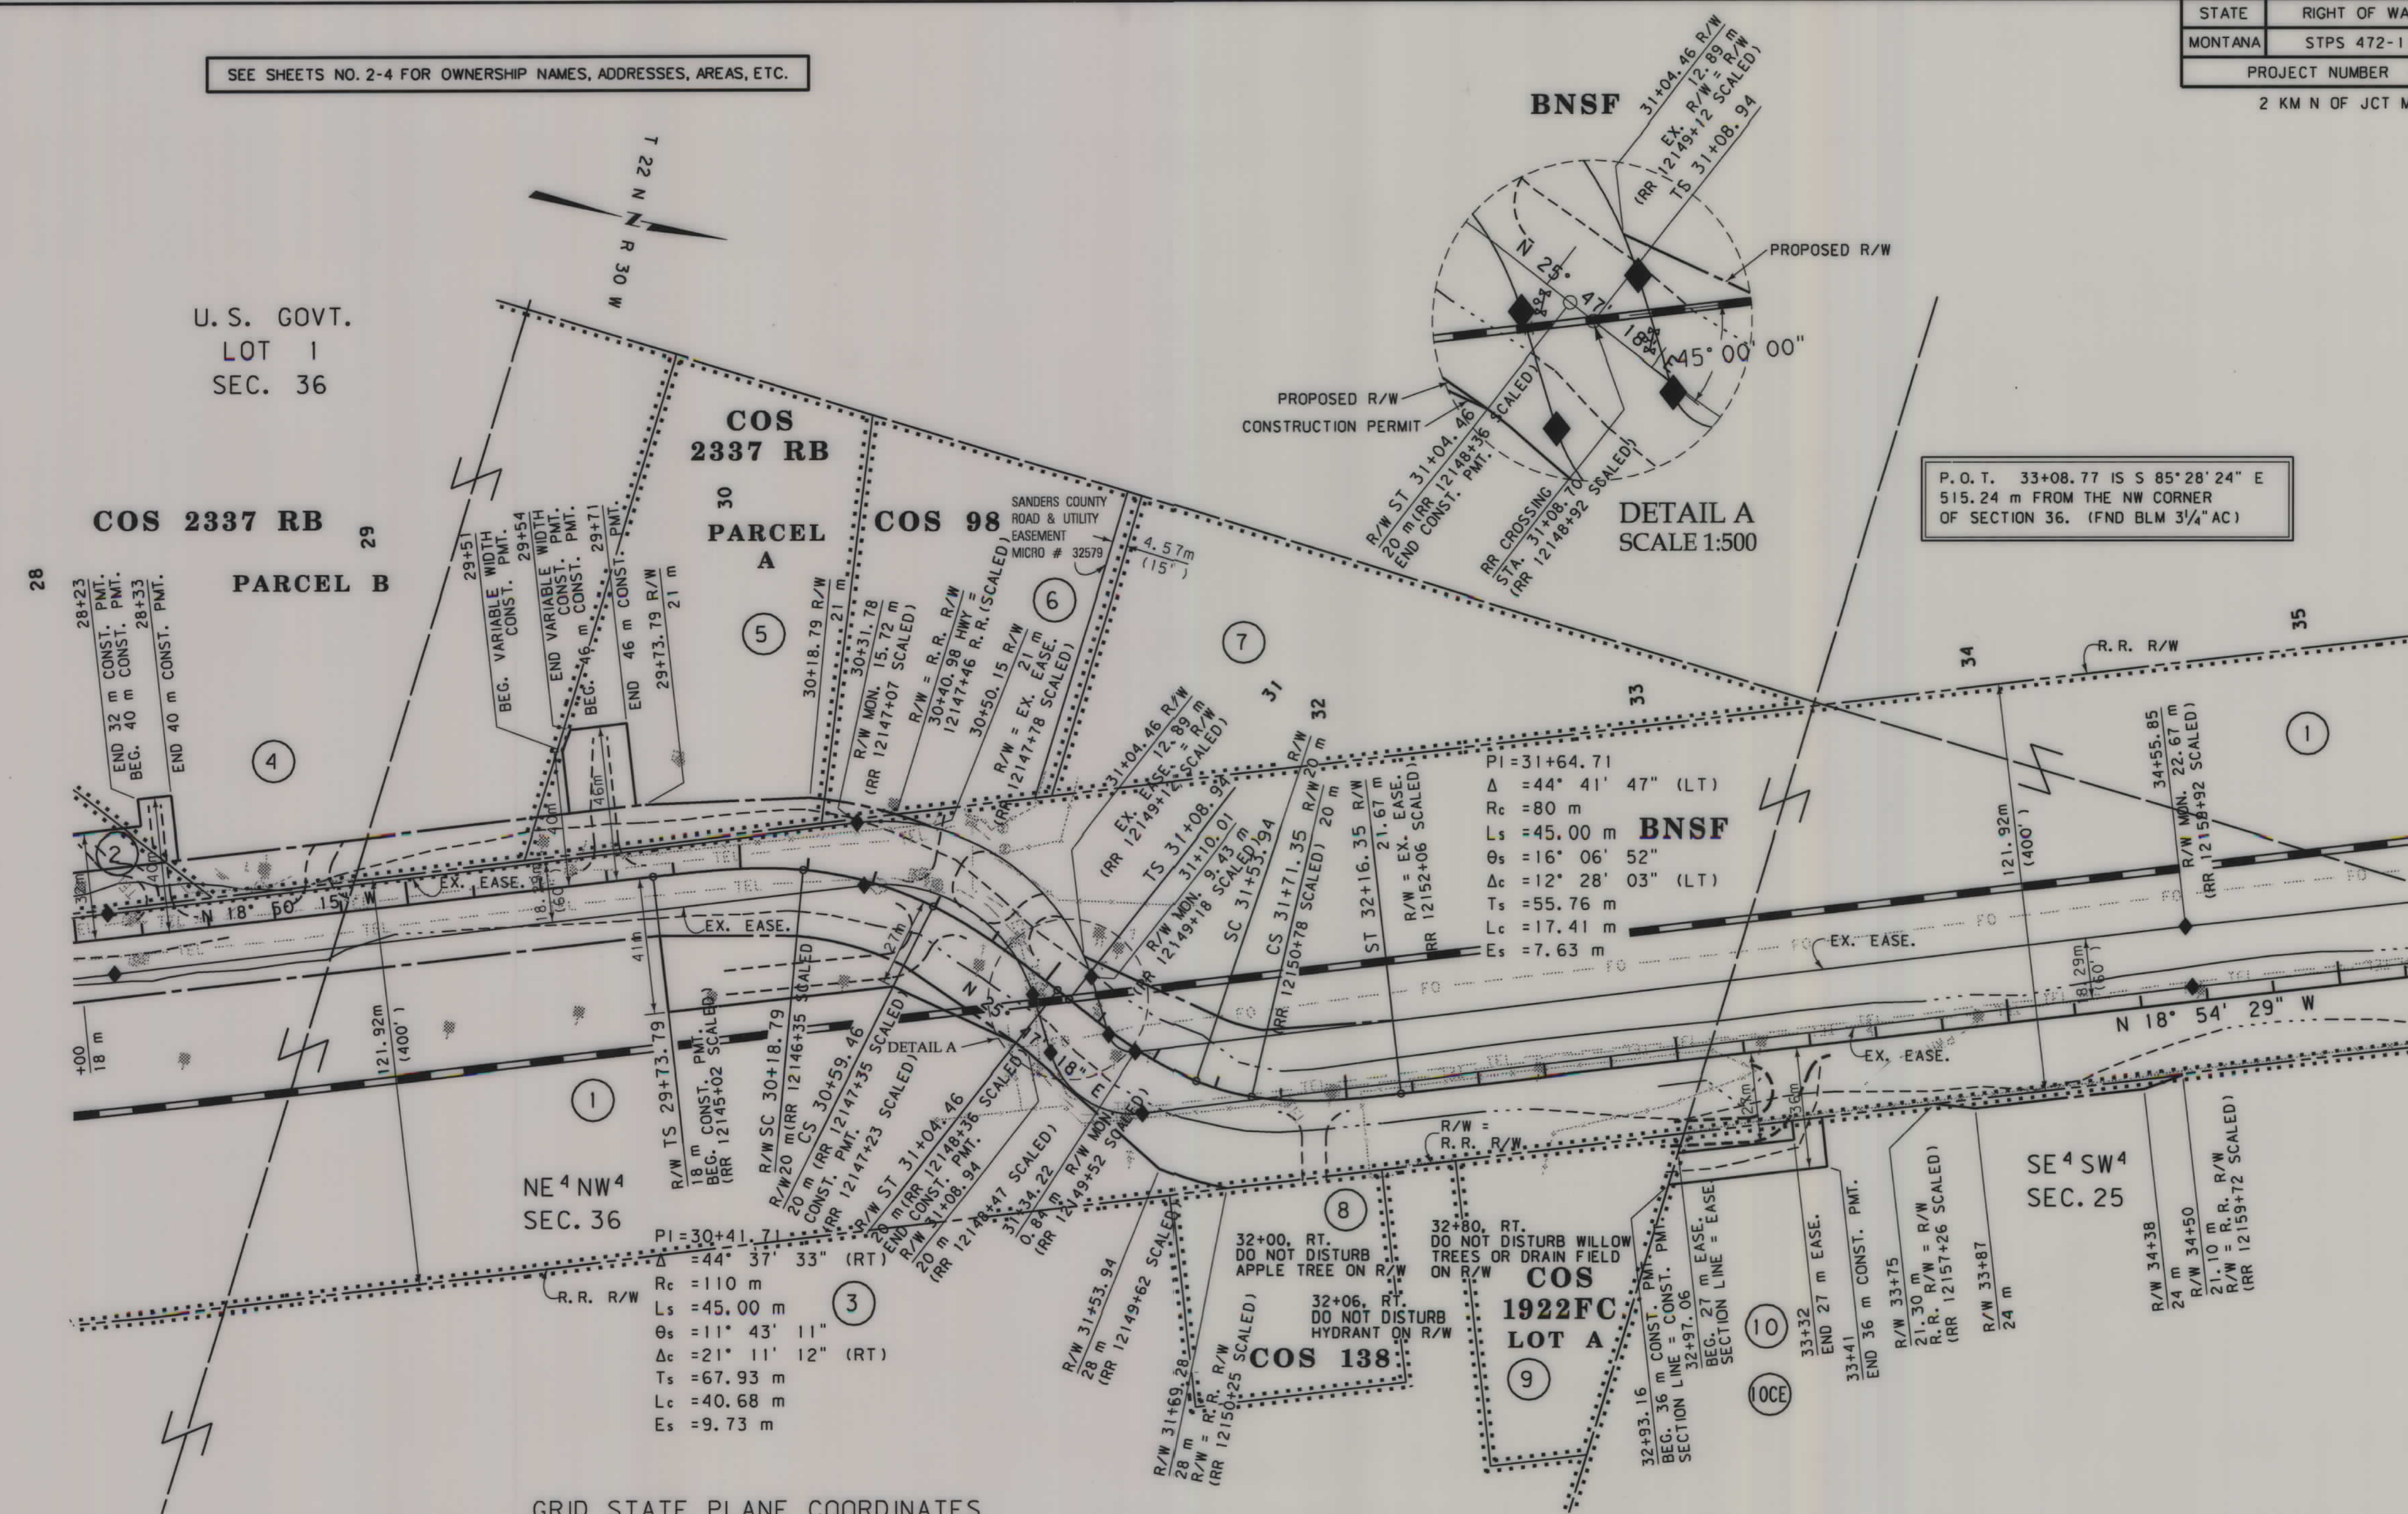

SEE SHEETS NO. 2-4 FOR OWNERSHIP NAMES, ADDRESSES, AREAS, ETC.

STATE	RIGHT OF WAY ID.	SHEET NO.	TOTAL SHEETS
MONTANA	STPS 472-1(7)1	7	20
PROJECT NUMBER 4467-007			
2 KM N OF JCT MT 200-NORTH			

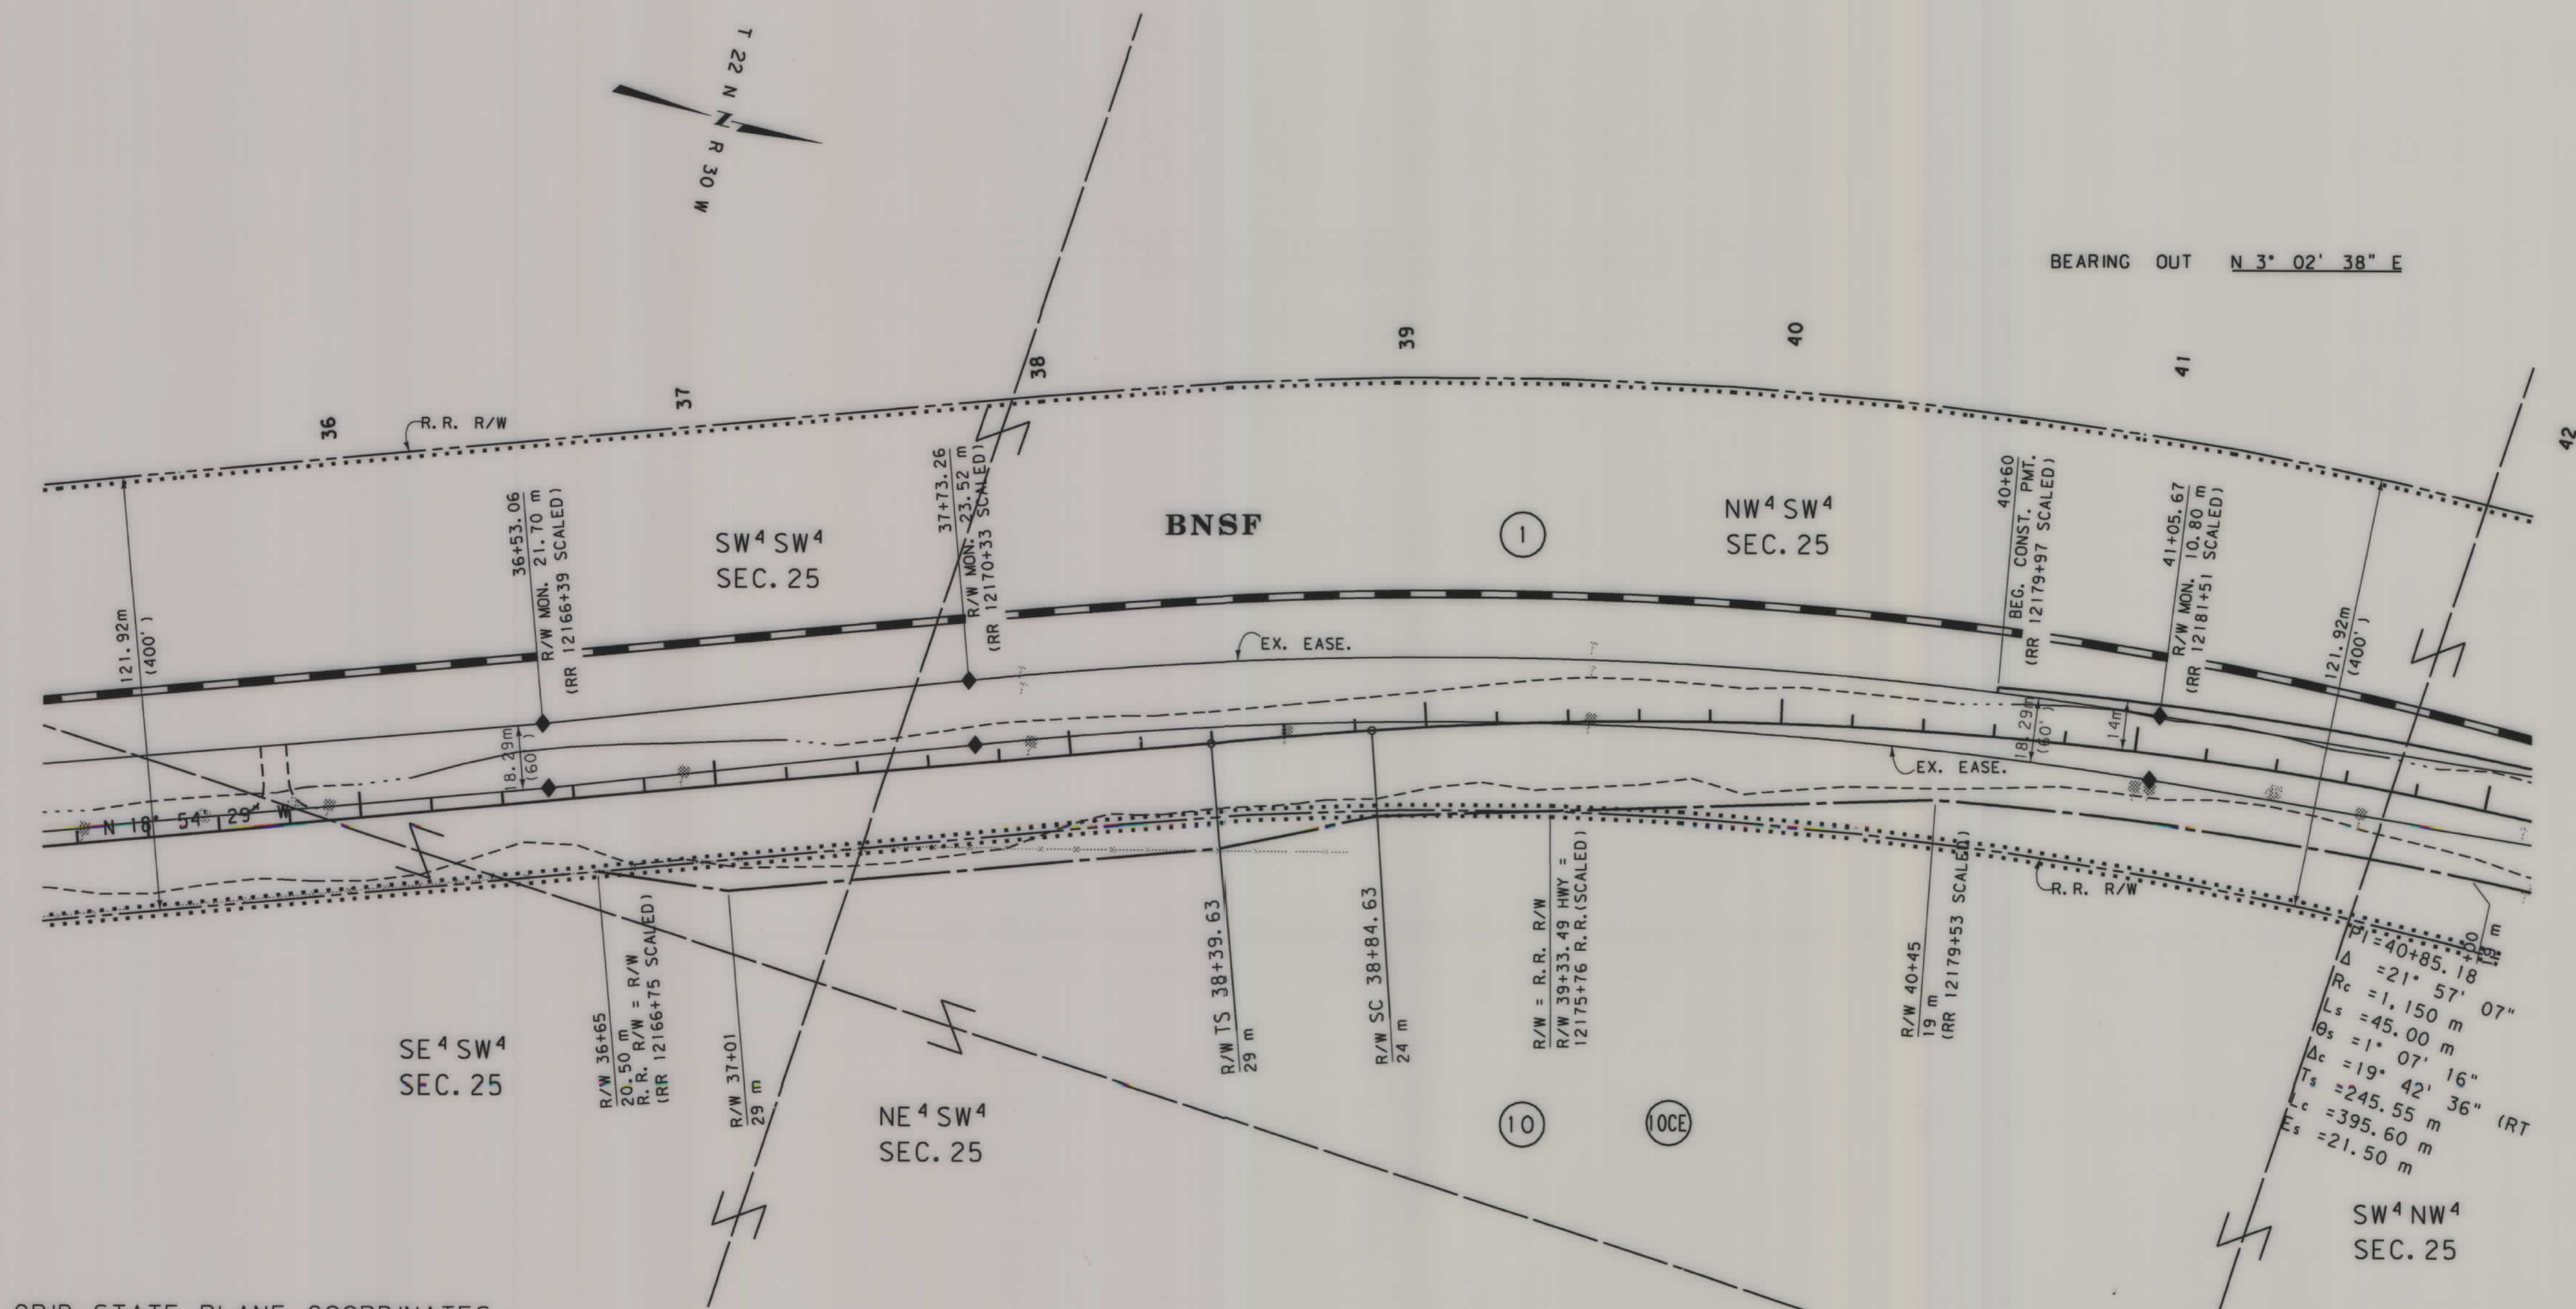

GRID STATE PLANE COORDINATES


THIS IS A STATE PLANE COORDINATE PROJECT. ALL DIMENSIONS, DISTANCES AND AREAS ON THIS PROJECT ARE GRID, EXCEPT FOR THE EXISTING R/W WIDTH DIMENSION, WHICH IS RECORD. THE COMBINATION SCALE FACTOR IS 0.99934539

FOR EXISTING R/W RETRACEMENT, SEE CERTIFICATE OF SURVEY NO. 2436

- NOTES: 1. ALL MEASUREMENTS ARE METRIC EXCEPT AS NOTED
 2. THE PROPOSED R/W LINE WHERE A SPIRAL CURVE TRANSITION IS USED IS A CHORD RATHER THAN A CONCENTRIC CURVE.
 3. THE ENGLISH AREAS ARE FOR INFORMATIONAL PURPOSES ONLY.
 4. ALL STATIONS AND OFFSETS FOR R/W BREAKS ARE IN REFERENCE TO THE R/W BASELINE.


BACKSLOPE LIMITS INCLUDE ROUNDING	
CONSTRUCTION LIMITS:	CUT SECTION TOE OF CUT TOE OF FILL DITCH BOTTOM
FHWA/DOT APPROVAL	1-31-08
MAP REVISED	7-29-08 7-24-09 9-09-09

MONTANA
DEPARTMENT OF TRANSPORTATION
RIGHT OF WAY PLAN
SANDERS COUNTY
SCALE 1:1000

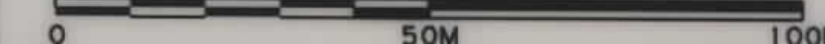

SEE SHEETS NO. 2-4 FOR OWNERSHIP NAMES, ADDRESSES, AREAS, ETC.

STATE	RIGHT OF WAY ID.	SHEET NO.	TOTAL SHEETS
MONTANA	STPS 472-1(711)	8	20
PROJECT NUMBER 4467-007			
2 KM N OF JCT MT 200-NORTH			

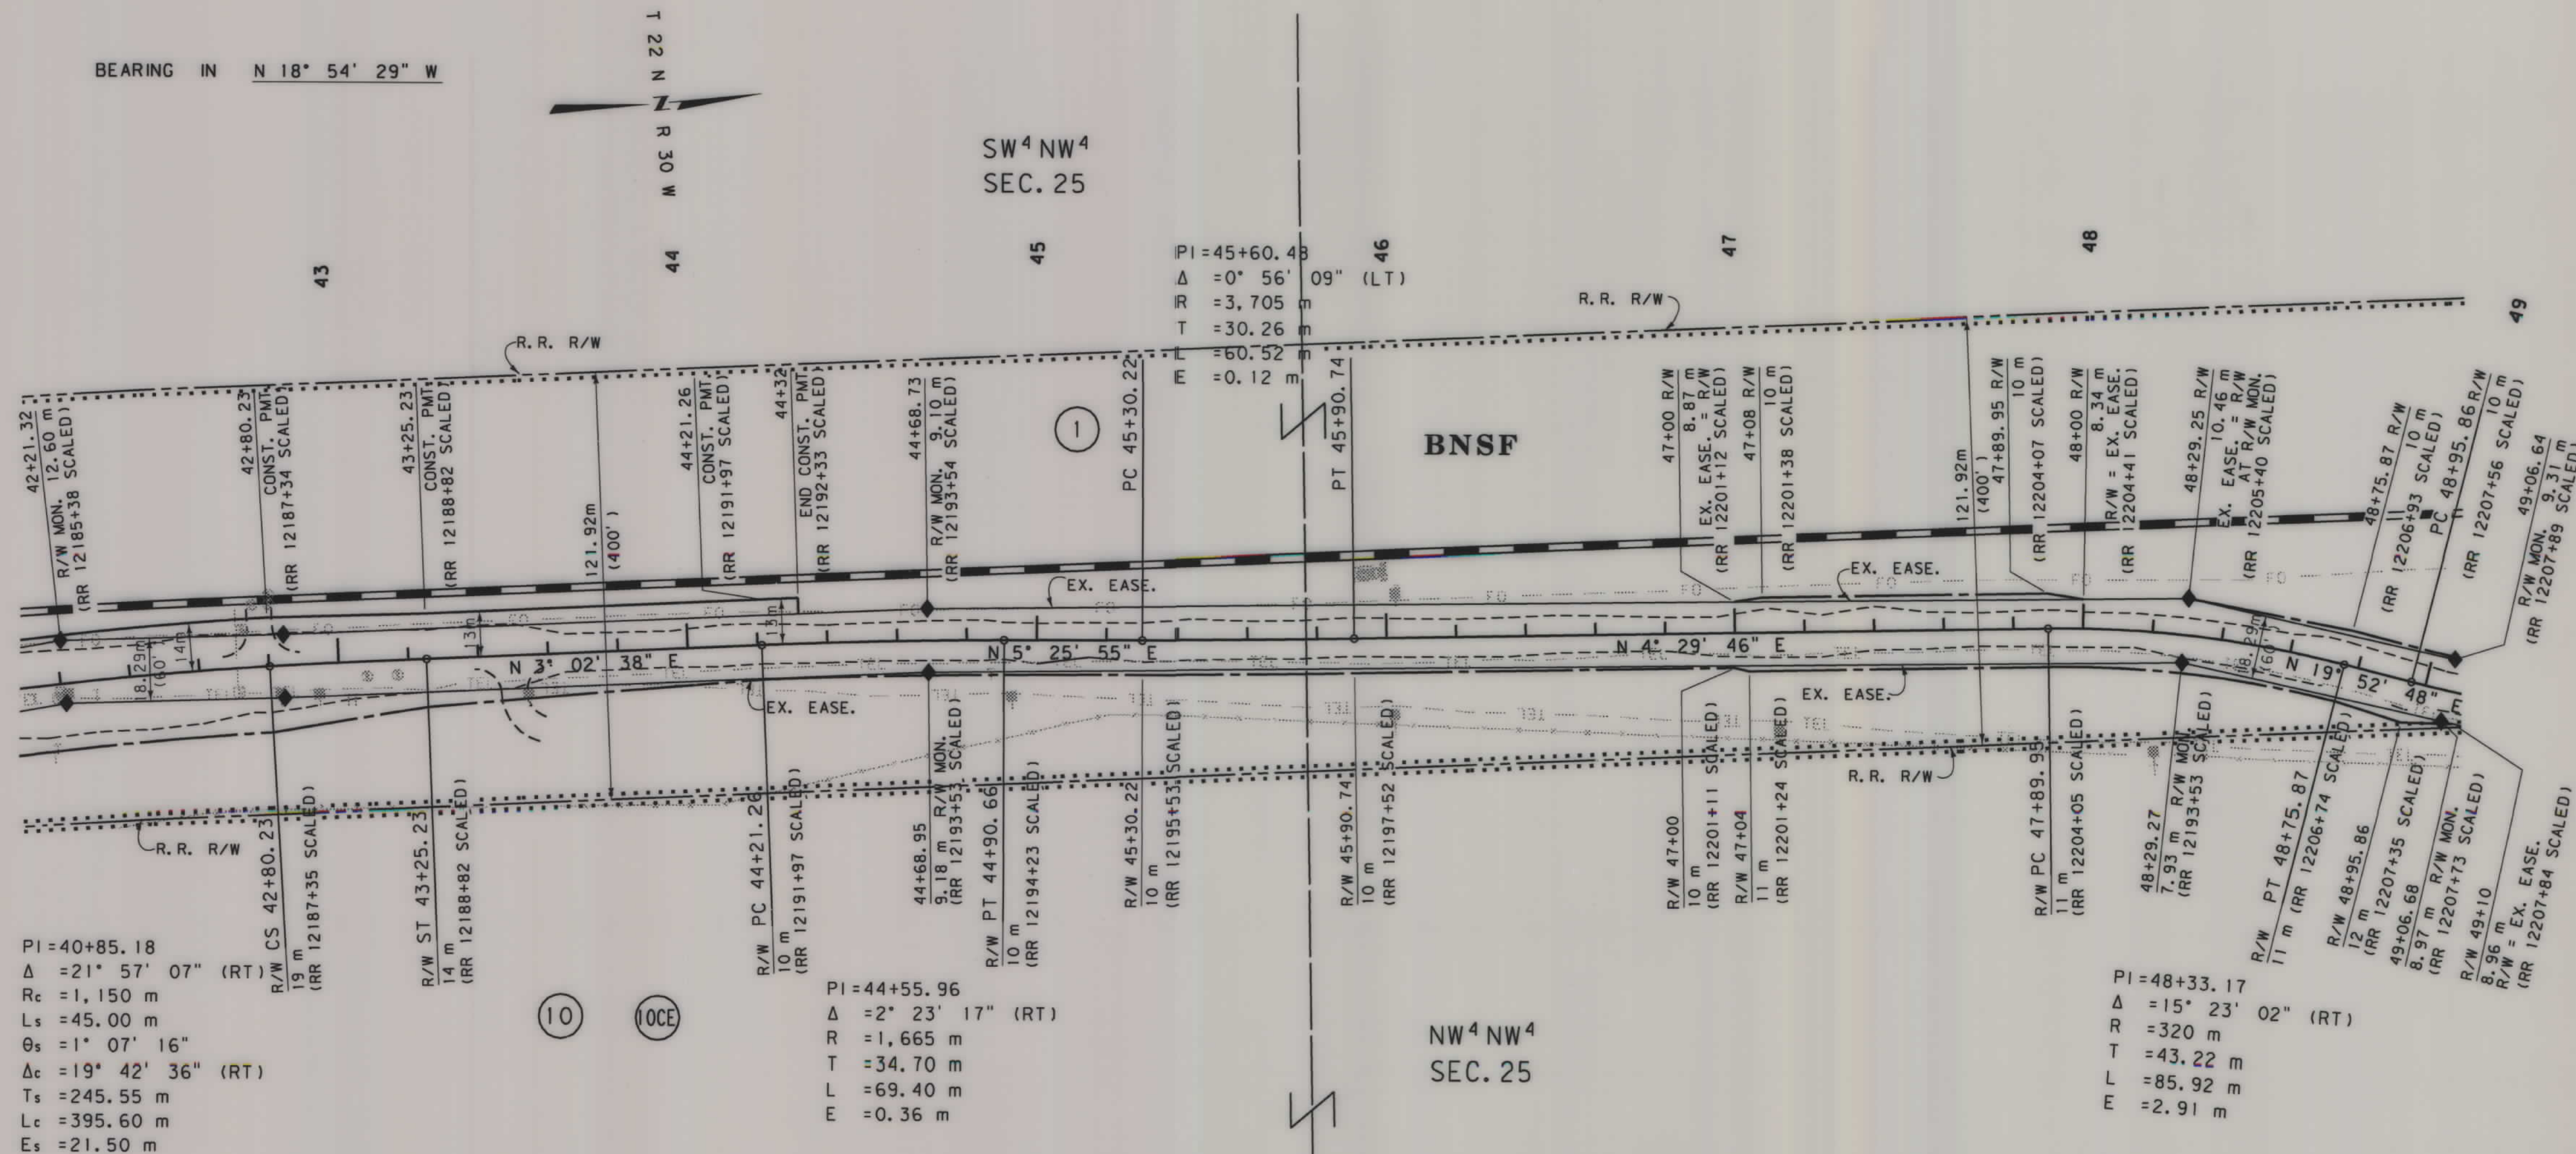

FOR EXISTING R/W RETRACEMENT, SEE
CERTIFICATE OF SURVEY NO. 2436


GRID STATE PLANE COORDINATES

THIS IS A STATE PLANE COORDINATE PROJECT.
ALL DIMENSIONS, DISTANCES AND AREAS ON THIS
PROJECT ARE GRID, EXCEPT FOR THE EXISTING
R/W WIDTH DIMENSION, WHICH IS RECORD. THE
COMBINATION SCALE FACTOR IS 0.99934539

- NOTES: 1. ALL MEASUREMENTS ARE METRIC EXCEPT AS NOTED
2. THE PROPOSED R/W LINE WHERE A SPIRAL CURVE
TRANSITION IS USED IS A CHORD RATHER THAN A
CONCENTRIC CURVE.
3. THE ENGLISH AREAS ARE FOR INFORMATIONAL
PURPOSES ONLY.
4. ALL STATIONS AND OFFSETS FOR R/W BREAKS ARE
IN REFERENCE TO THE R/W BASELINE.


BACKSLOPE LIMITS INCLUDE ROUNDING	TOP OF CUT
CONSTRUCTION LIMITS:	CUT SECTION
	TOE OF FILL
FHWA/DOT APPROVAL	1-31-08
MAP REVISED	7-29-08 7-24-09

MONTANA
DEPARTMENT OF TRANSPORTATION
RIGHT OF WAY PLAN
SANDERS COUNTY
SCALE 1:1000

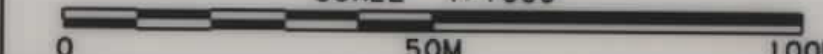

SEE SHEETS NO. 2-4 FOR OWNERSHIP NAMES, ADDRESSES, AREAS, ETC.

STATE	RIGHT OF WAY ID.	SHEET NO.	TOTAL SHEETS
MONTANA	STPS 472-1(7)1	9	20
PROJECT NUMBER 4467-007			
2 KM N OF JCT MT 200-NORTH			

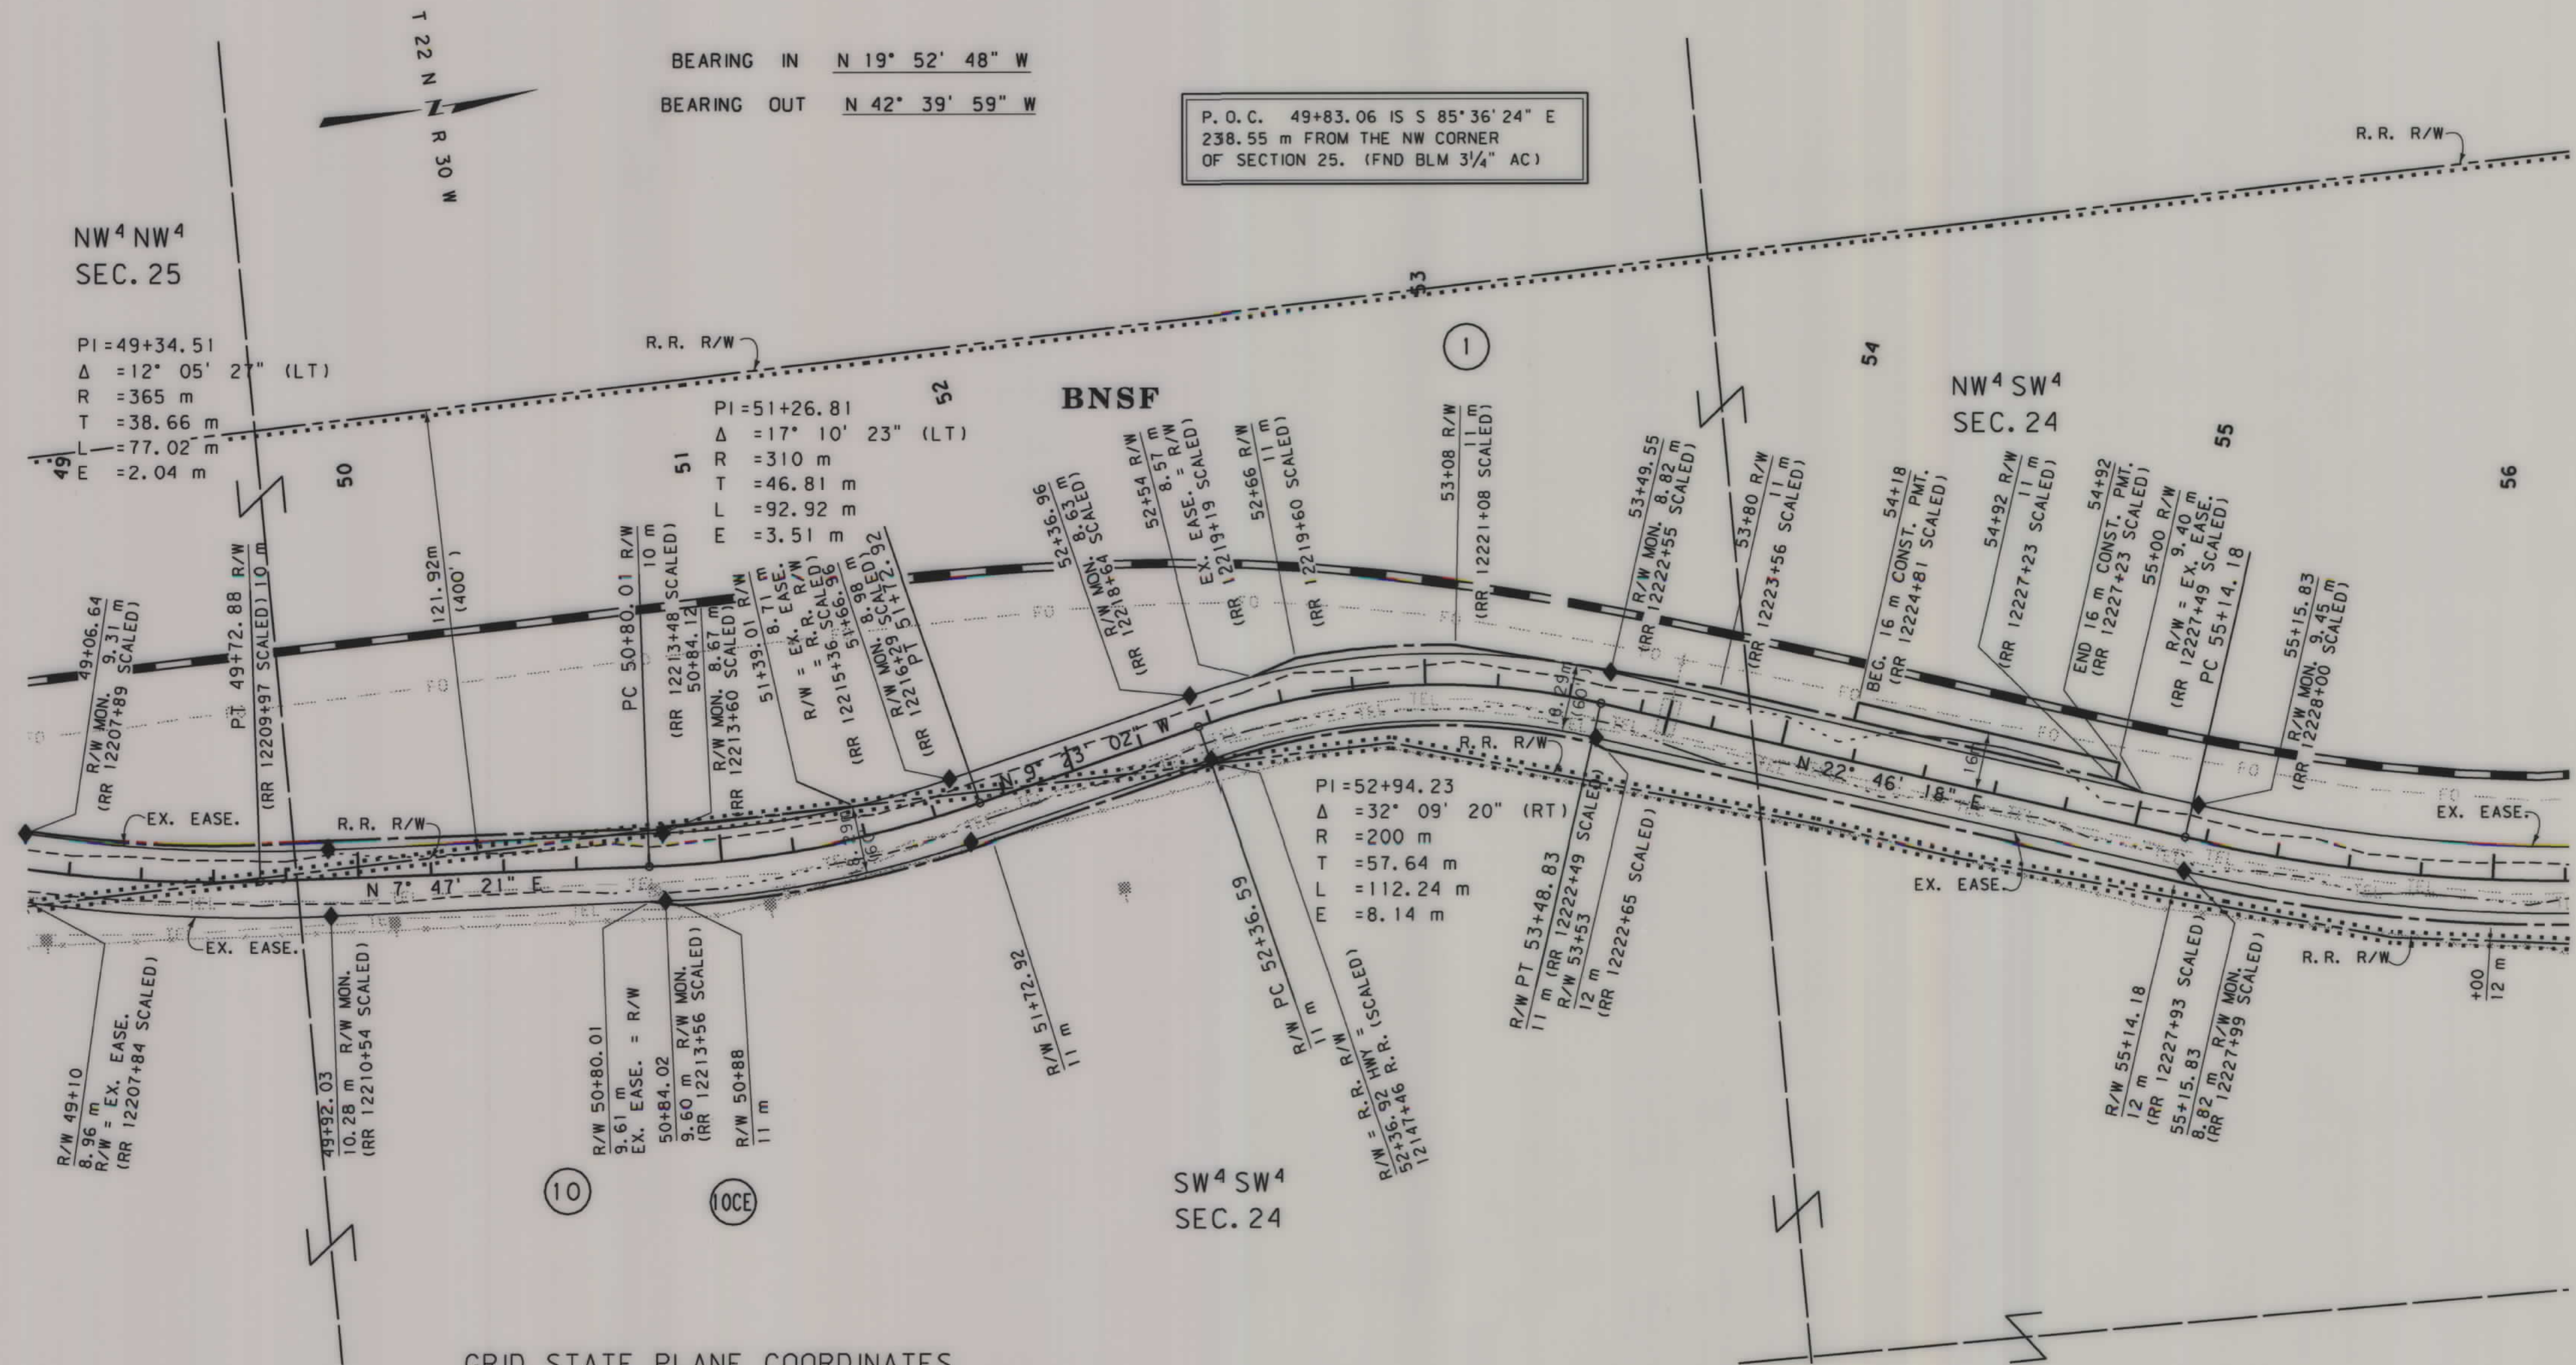

GRID STATE PLANE COORDINATES

THIS IS A STATE PLANE COORDINATE PROJECT. ALL DIMENSIONS, DISTANCES AND AREAS ON THIS PROJECT ARE GRID, EXCEPT FOR THE EXISTING R/W WIDTH DIMENSION, WHICH IS RECORD. THE COMBINATION SCALE FACTOR IS 0.99934539

FOR EXISTING R/W RETRACEMENT, SEE CERTIFICATE OF SURVEY NO. 2436

- NOTES: 1. ALL MEASUREMENTS ARE METRIC EXCEPT AS NOTED
2. THE PROPOSED R/W LINE WHERE A SPIRAL CURVE TRANSITION IS USED IS A CHORD RATHER THAN A CONCENTRIC CURVE.
3. THE ENGLISH AREAS ARE FOR INFORMATIONAL PURPOSES ONLY.
4. ALL STATIONS AND OFFSETS FOR R/W BREAKS ARE IN REFERENCE TO THE R/W BASELINE.


BACKSLOPE LIMITS INCLUDE ROUNDING	CONSTRUCTION LIMITS:
	CUT SECTION TOE OF FILL DITCH BOTTOM
FHWA/DOT APPROVAL	1-31-08
MAP REVISED	7-29-08 7-24-09

MONTANA DEPARTMENT OF TRANSPORTATION
RIGHT OF WAY PLAN SANDERS COUNTY SCALE 1:1000
0 50M 100M

SEE SHEETS NO. 2-4 FOR OWNERSHIP NAMES, ADDRESSES, AREAS, ETC.

STATE	RIGHT OF WAY ID.	SHEET NO.	TOTAL SHEETS
MONTANA	STPS 472-1(711)	10	20
PROJECT NUMBER 4467-007			
2 KM N OF JCT MT 200-NORTH			

P.T. 60+39.55 IS S 8° 31' 40" E
625.63 m FROM THE NW CORNER
OF SECTION 24. (SET 3/4" AC "2923S")

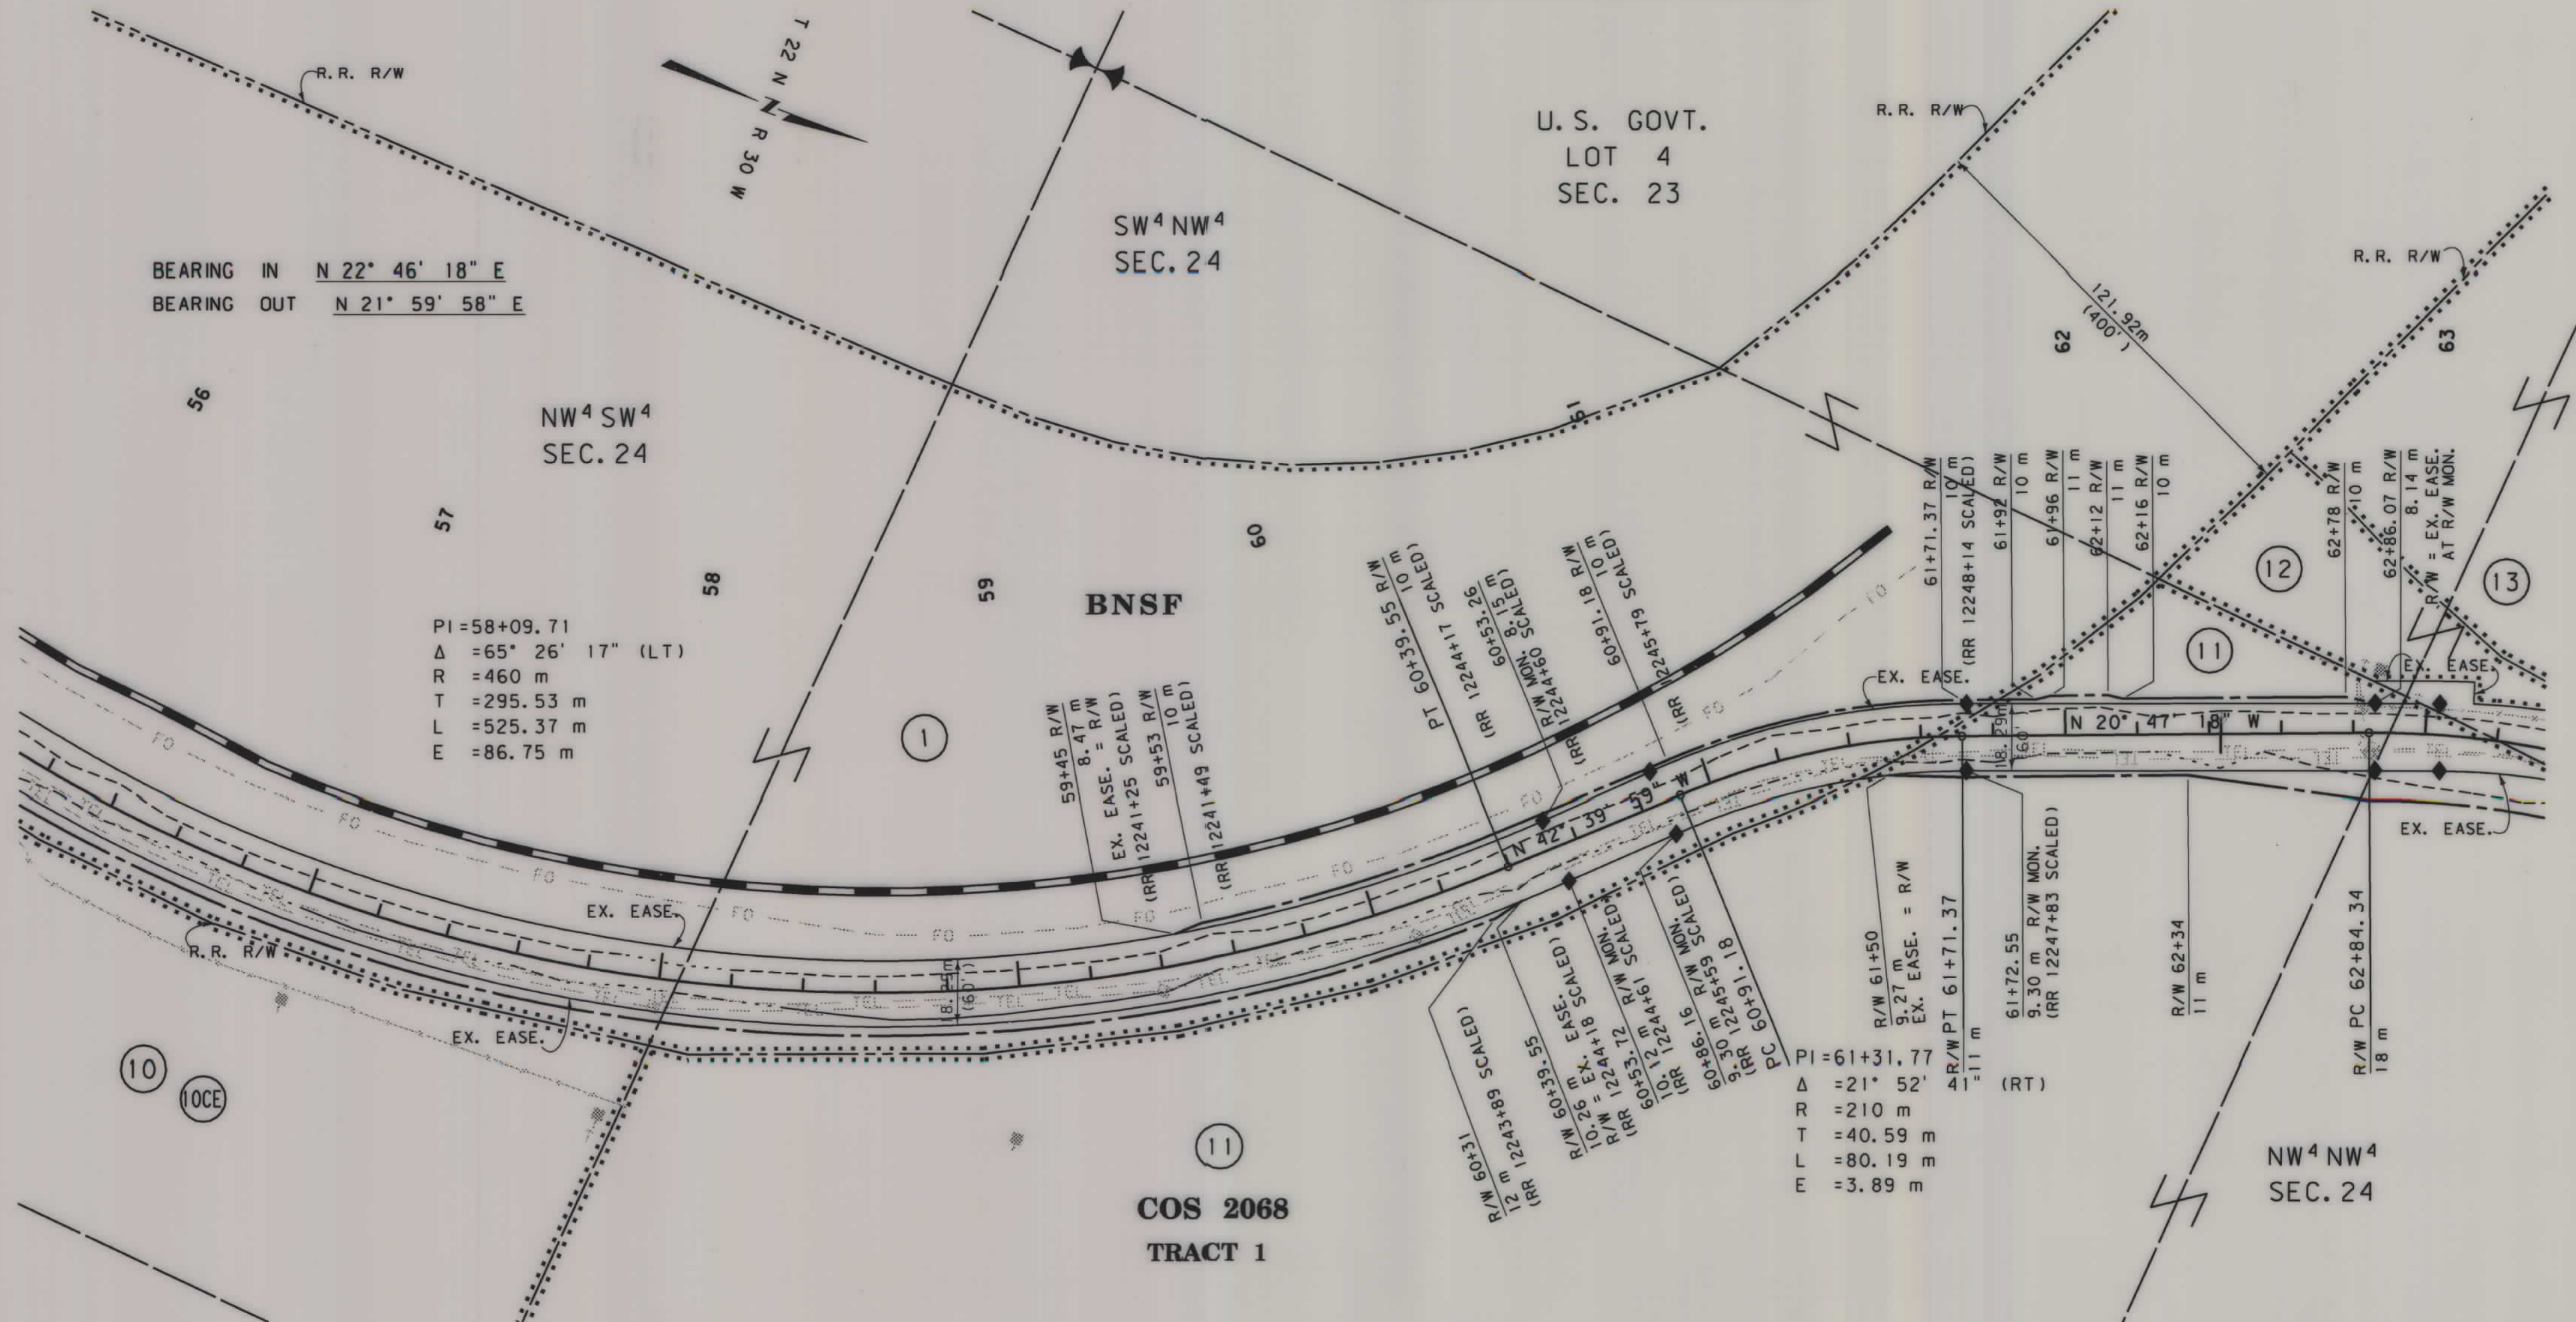

FOR EXISTING R/W RETRACEMENT, SEE
CERTIFICATE OF SURVEY NO. 2436

GRID STATE PLANE COORDINATES

THIS IS A STATE PLANE COORDINATE PROJECT.
ALL DIMENSIONS, DISTANCES AND AREAS ON THIS
PROJECT ARE GRID, EXCEPT FOR THE EXISTING
R/W WIDTH DIMENSION, WHICH IS RECORD. THE
COMBINATION SCALE FACTOR IS 0.99934539


- NOTES: 1. ALL MEASUREMENTS ARE METRIC EXCEPT AS NOTED
2. THE PROPOSED R/W LINE WHERE A SPIRAL CURVE
TRANSITION IS USED IS A CHORD RATHER THAN A
CONCENTRIC CURVE.
3. THE ENGLISH AREAS ARE FOR INFORMATIONAL
PURPOSES ONLY.
4. ALL STATIONS AND OFFSETS FOR R/W BREAKS ARE
IN REFERENCE TO THE R/W BASELINE.

BACKSLOPE LIMITS INCLUDE ROUNDING	CUT SECTION
CONSTRUCTION LIMITS:	TOE OF FILL
FHWA/DOT APPROVAL	1-31-08
MAP REVISED	7-29-08 7-24-09

MONTANA DEPARTMENT OF TRANSPORTATION
RIGHT OF WAY PLAN SANDERS COUNTY SCALE 1:1000

SEE SHEETS NO. 2-4 FOR OWNERSHIP NAMES, ADDRESSES, AREAS, ETC.

STATE	RIGHT OF WAY ID.	SHEET NO.	TOTAL SHEETS
MONTANA	STPS 472-1(7)1	11	20
PROJECT NUMBER 4467-007			
2 KM N OF JCT MT 200-NORTH			

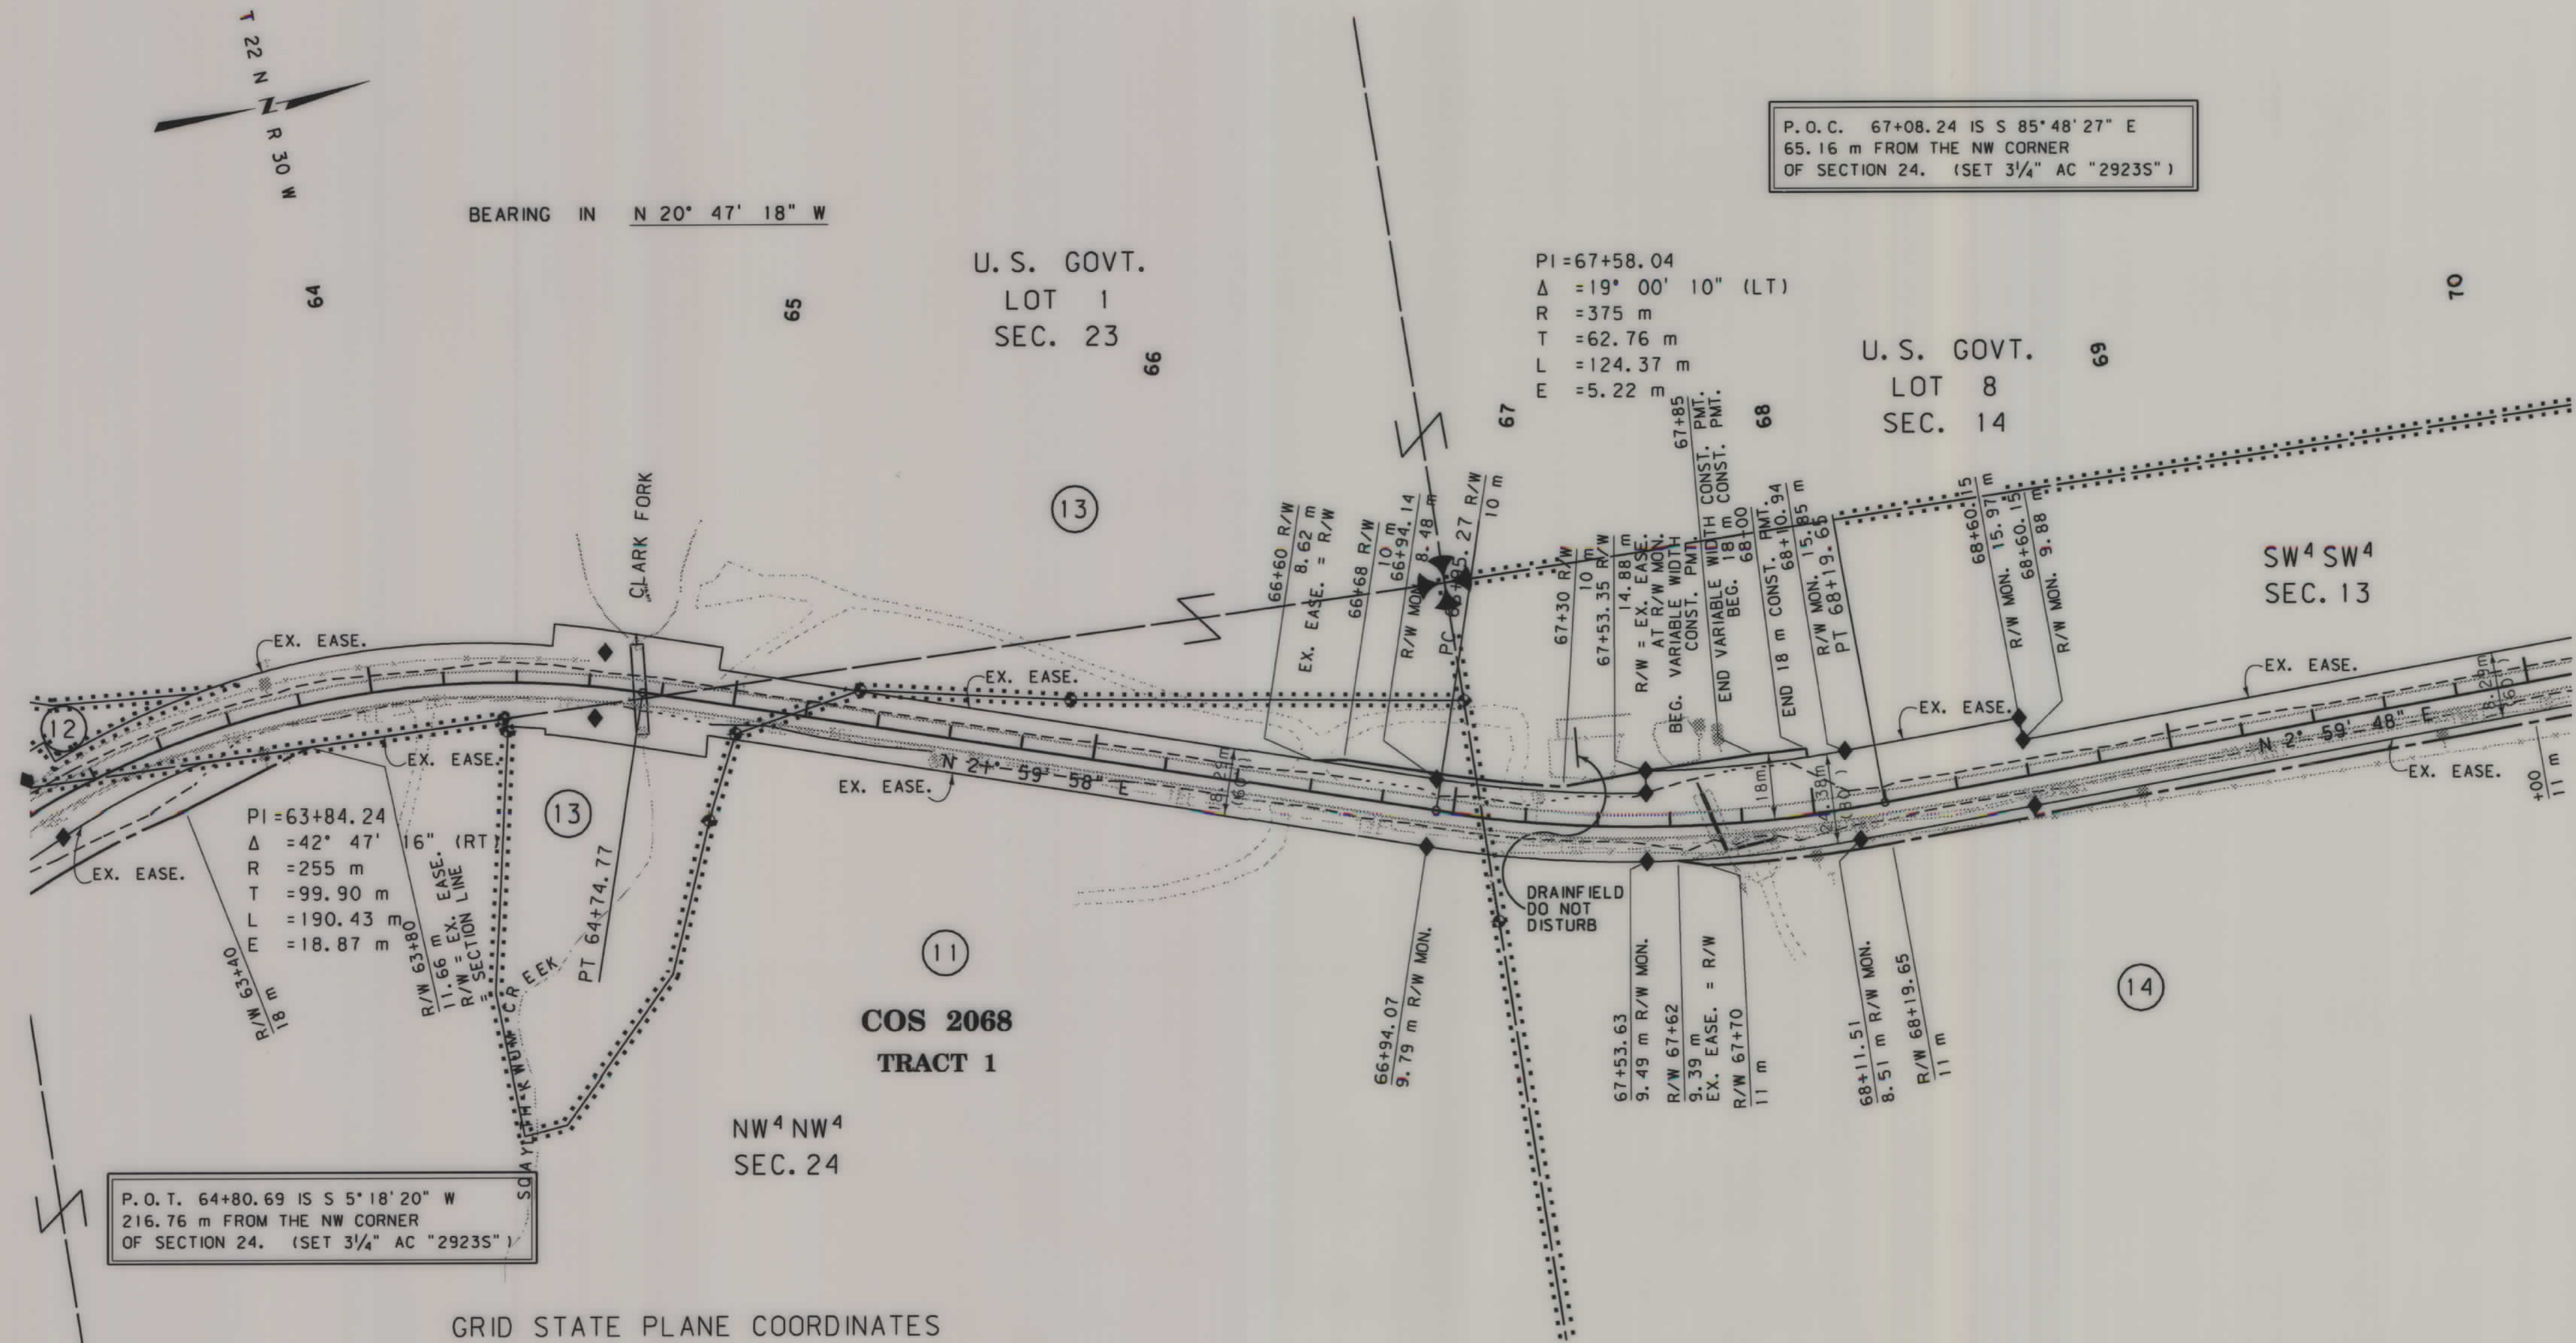

FOR EXISTING R/W RETRACEMENT, SEE
CERTIFICATE OF SURVEY NO. 2436

GRID STATE PLANE COORDINATES

THIS IS A STATE PLANE COORDINATE PROJECT.
ALL DIMENSIONS, DISTANCES AND AREAS ON THIS
PROJECT ARE GRID, EXCEPT FOR THE EXISTING
R/W WIDTH DIMENSION, WHICH IS RECORD. THE
COMBINATION SCALE FACTOR IS 0.99934539

- NOTES: 1. ALL MEASUREMENTS ARE METRIC EXCEPT AS NOTED
2. THE PROPOSED R/W LINE WHERE A SPIRAL CURVE
TRANSITION IS USED IS A CHORD RATHER THAN A
CONCENTRIC CURVE.
3. THE ENGLISH AREAS ARE FOR INFORMATIONAL
PURPOSES ONLY.
4. ALL STATIONS AND OFFSETS FOR R/W BREAKS ARE
IN REFERENCE TO THE R/W BASELINE.

BACKSLOPE LIMITS INCLUDE ROUNDING	TOP OF CUT
CONSTRUCTION LIMITS:	CUT SECTION
	TOE OF FILL
FHWA/DOT APPROVAL	1-31-08
MAP REVISED	7-29-08 9-09-09 2-23-10
	4-13-10


MONTANA
DEPARTMENT OF TRANSPORTATION

RIGHT OF WAY PLAN
SANDERS COUNTY
SCALE 1:1000

0 50M 100M

SEE SHEETS NO. 2-4 FOR OWNERSHIP NAMES, ADDRESSES, AREAS, ETC.

STATE	RIGHT OF WAY ID.	SHEET NO.	TOTAL SHEETS
MONTANA	STPS 472-1(7)1	12	20
PROJECT NUMBER 4467-007			
2 KM N OF JCT MT 200-NORTH			

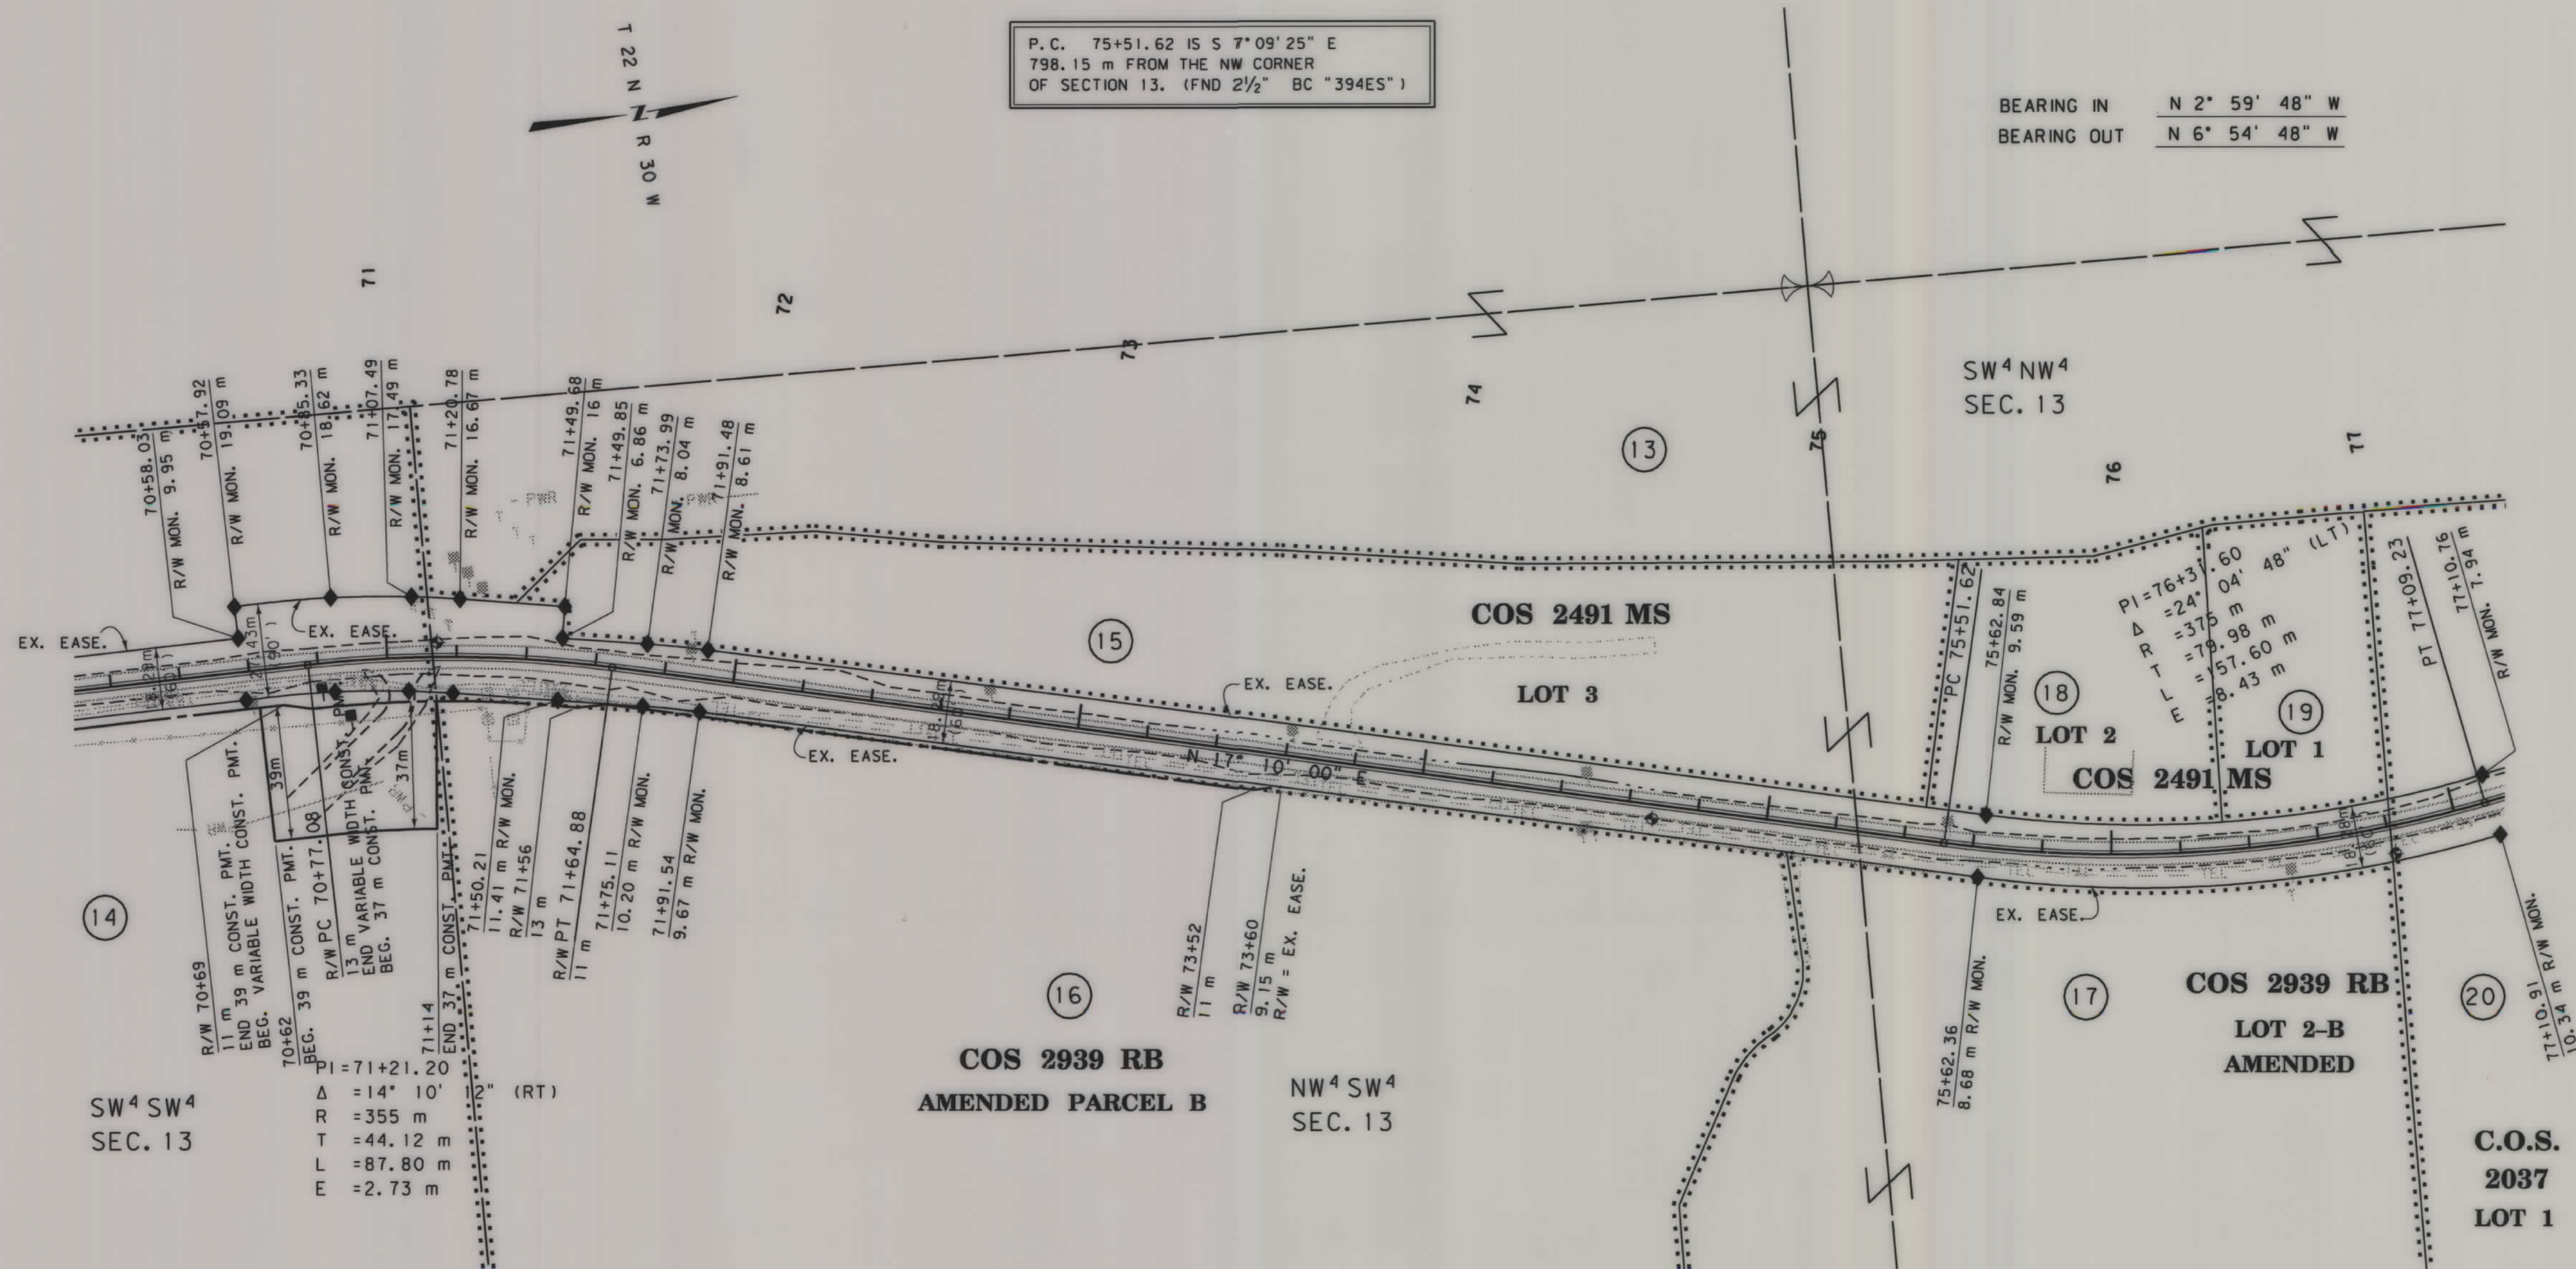

FOR EXISTING R/W RETRACEMENT, SEE
CERTIFICATE OF SURVEY NO. 2436

GRID STATE PLANE COORDINATES

THIS IS A STATE PLANE COORDINATE PROJECT.
ALL DIMENSIONS, DISTANCES AND AREAS ON THIS
PROJECT ARE GRID, EXCEPT FOR THE EXISTING
R/W WIDTH DIMENSION, WHICH IS RECORD. THE
COMBINATION SCALE FACTOR IS 0.99934539

- NOTES: 1. ALL MEASUREMENTS ARE METRIC EXCEPT AS NOTED
2. THE PROPOSED R/W LINE WHERE A SPIRAL CURVE
TRANSITION IS USED IS A CHORD RATHER THAN A
CONCENTRIC CURVE.
3. THE ENGLISH AREAS ARE FOR INFORMATIONAL
PURPOSES ONLY.
4. ALL STATIONS AND OFFSETS FOR R/W BREAKS ARE
IN REFERENCE TO THE R/W BASELINE.

BACKSLOPE LIMITS INCLUDE ROUNDING	TOP OF CUT
CONSTRUCTION LIMITS:	CUT SECTION
	TOE OF FILL
FHWA/DOT APPROVAL	1-31-08
MAP REVISED	7-29-08 9-09-09 3-23-10
	4-13-10

MONTANA DEPARTMENT OF TRANSPORTATION
RIGHT OF WAY PLAN SANDERS COUNTY
SCALE 1:1000
0 50M 100M

SEE SHEETS NO. 2-4 FOR OWNERSHIP NAMES, ADDRESSES, AREAS, ETC.

STATE	RIGHT OF WAY ID.	SHEET NO.	TOTAL SHEETS
MONTANA	STPS 472-1(7)1	13	20
PROJECT NUMBER 4467-007			
2 KM N OF JCT MT 200-NORTH			

BEARING OUT N 18° 24' 01" W

P.O.T. 82+24.82 IS S 4° 38' 32" W
140.09 m FROM THE NW CORNER
OF SECTION 13. (FND 2 1/2" BC "394ES")

U.S. GOVT.
LOT 4
SEC. 14

U.S. GOVT.
LOT 1
SEC. 14

RIVERFRONT SUBDIVISION

COS 2037
LOT 1

COS 1624
PARCEL X

LOT 7

LOT 6

LOT 5

LOT 4 (27)

COS 1623
LOT 28

U.S. GOVT.
LOT 9
SEC. 11

NW 1/4 NW 4
SEC. 13

P.O.C. 83+80.99 IS N 85° 25' 05" W
69.16 m FROM THE NW CORNER
OF SECTION 13. (FND 2 1/2" BC "394ES")

PI=83+71.48
Δ=3° 36' 42" (RT)
R=1,350 m
T=42.56 m
L=85.10 m
E=0.67 m

SW 1/4 NW 4
SEC. 13

FOR EXISTING R/W RETRACEMENT, SEE
CERTIFICATE OF SURVEY NO. 2436

GRID STATE PLANE COORDINATES

THIS IS A STATE PLANE COORDINATE PROJECT.
ALL DIMENSIONS, DISTANCES AND AREAS ON THIS
PROJECT ARE GRID, EXCEPT FOR THE EXISTING
R/W WIDTH DIMENSION, WHICH IS RECORD. THE
COMBINATION SCALE FACTOR IS 0.99934539


- NOTES: 1. ALL MEASUREMENTS ARE METRIC EXCEPT AS NOTED
2. THE PROPOSED R/W LINE WHERE A SPIRAL CURVE TRANSITION IS USED IS A CHORD RATHER THAN A CONCENTRIC CURVE.
3. THE ENGLISH AREAS ARE FOR INFORMATIONAL PURPOSES ONLY.
4. ALL STATIONS AND OFFSETS FOR R/W BREAKS ARE IN REFERENCE TO THE R/W BASELINE.

BACKSLOPE LIMITS INCLUDE ROUNDING	TOP OF CUT
CONSTRUCTION LIMITS:	CUT SECTION
	TOE OF FILL
FHWA/DOT APPROVAL	1-31-08
MAP REVISED	7-29-08 9-09-09 5-18-10

MONTANA
DEPARTMENT OF TRANSPORTATION
RIGHT OF WAY PLAN
SANDERS COUNTY
SCALE 1:1000
0 50M 100M

SEE SHEETS NO.2-4 FOR OWNERSHIP NAMES, ADDRESSES, AREAS, ETC.

STATE	RIGHT OF WAY ID.	SHEET	TOTAL
		NO.	SHEETS
MONTANA	STPS 472-1(7)1	14	20
PROJECT NUMBER 4467-007			
2 KM N OF JCT MT 200-NORTH			

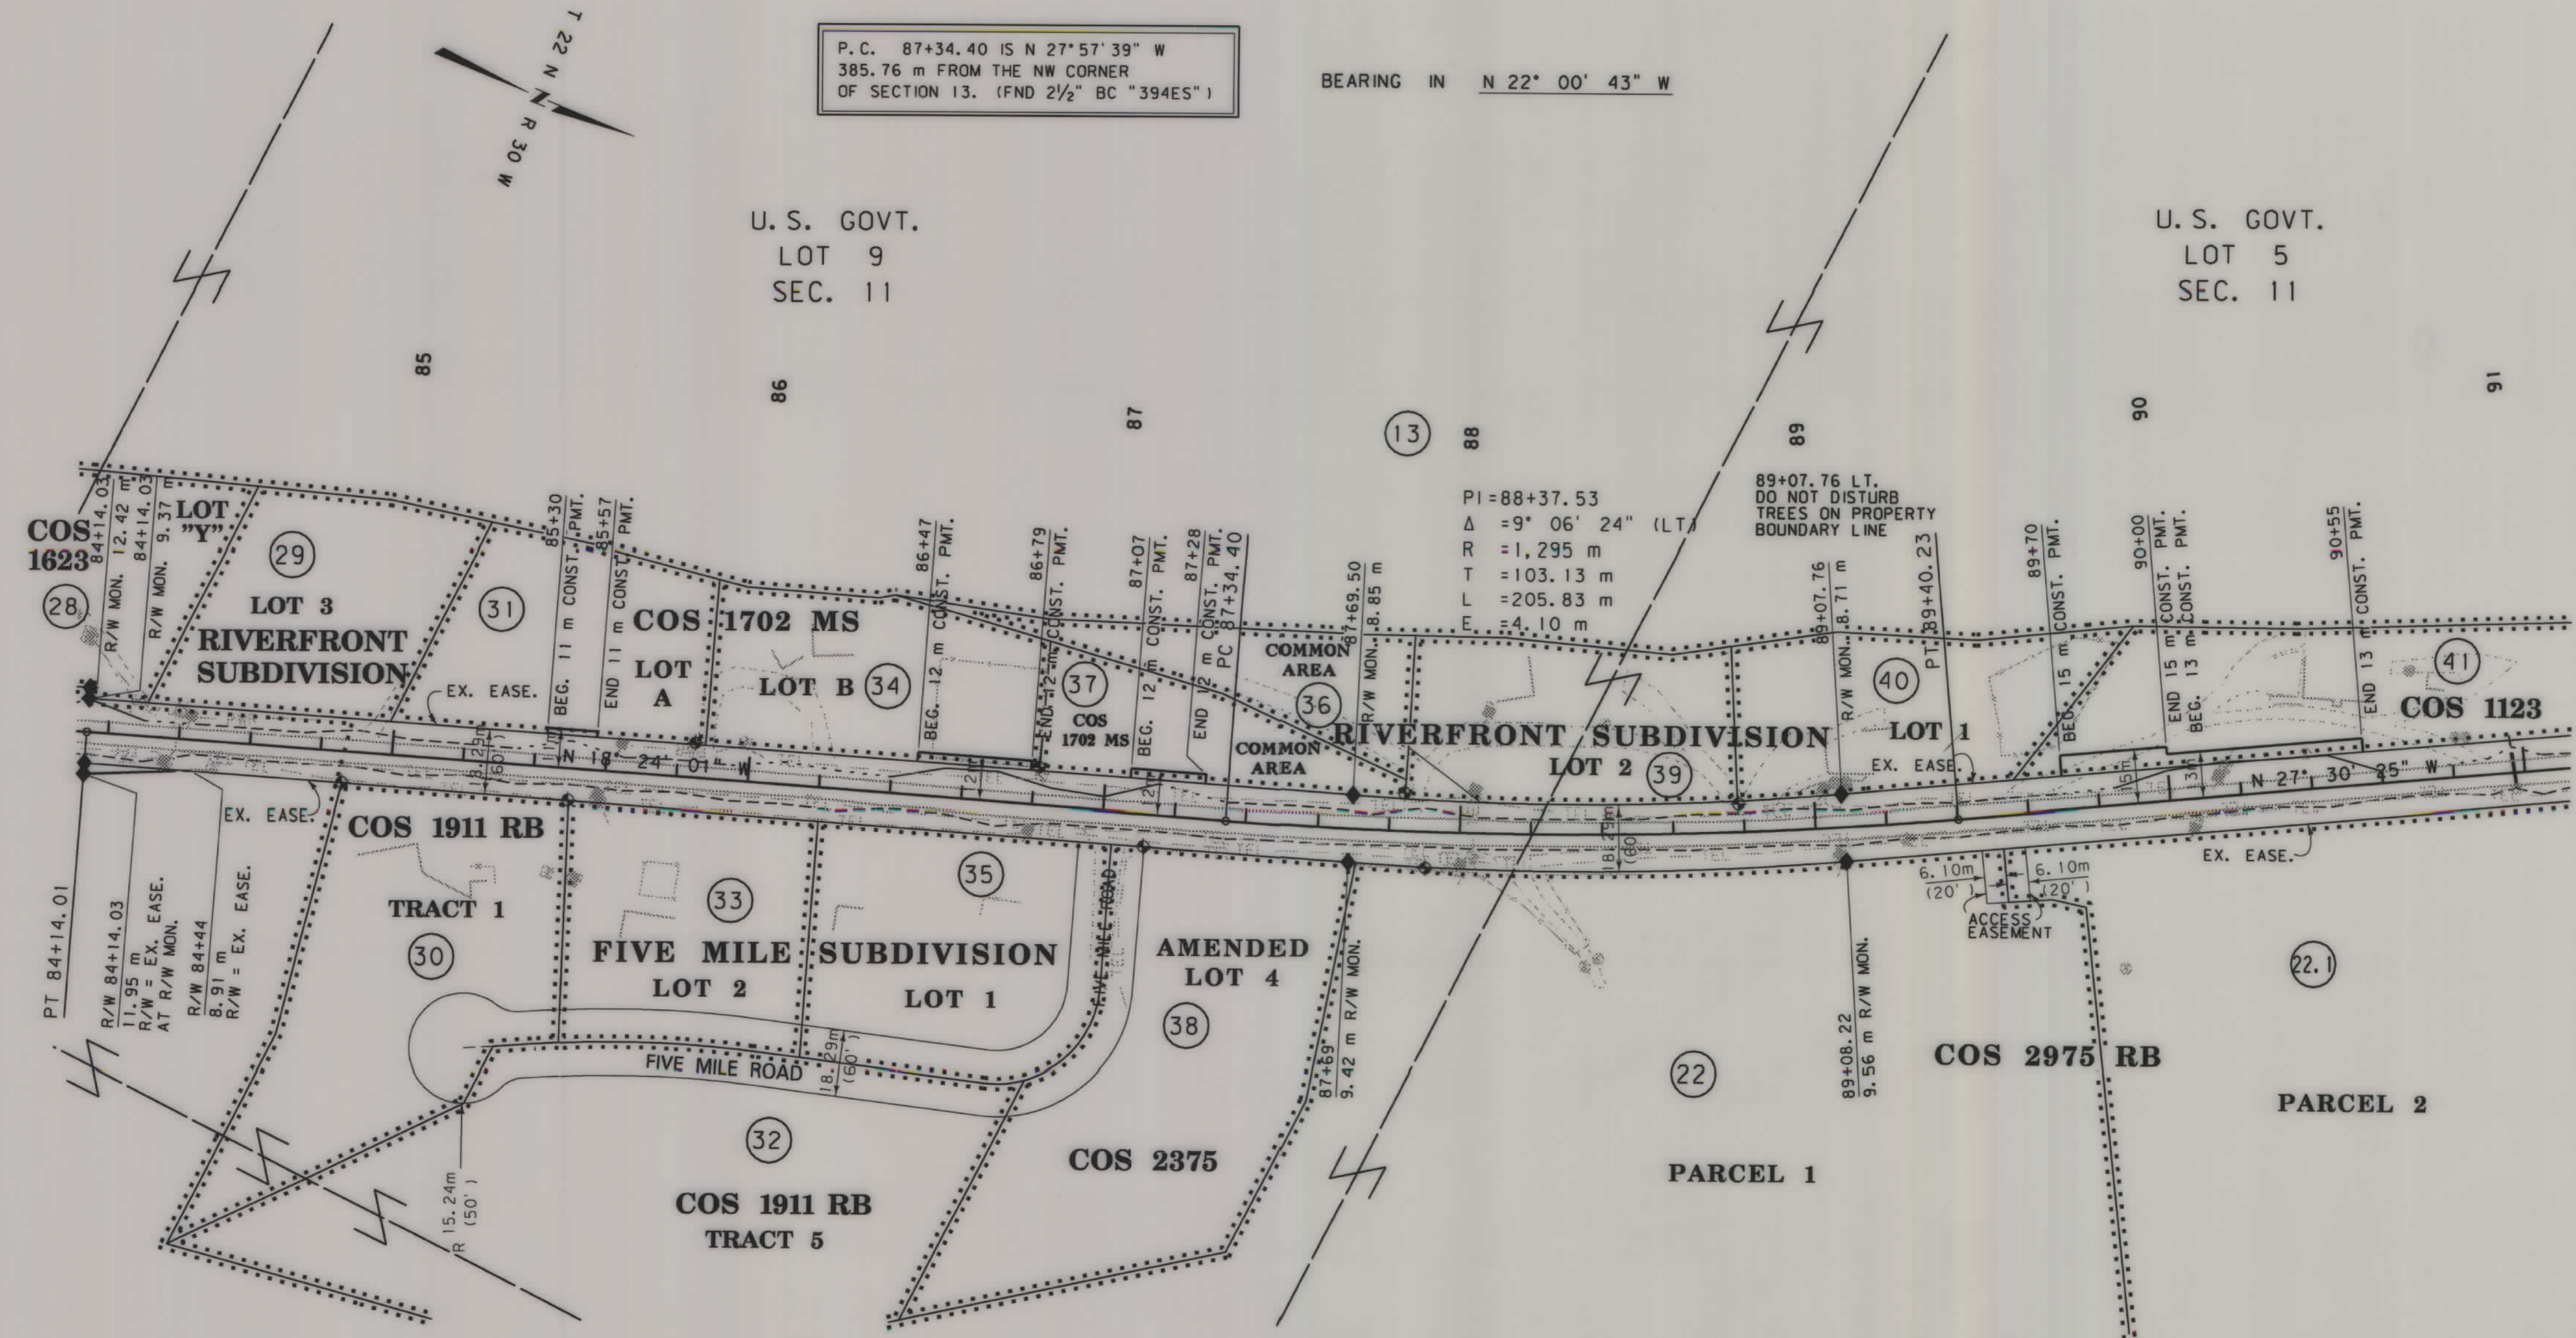

P.C. $87+34.40$ IS $N 27^{\circ} 57' 39'' W$
 $385.76 m$ FROM THE NW CORNER
OF SECTION 13. (FND $2\frac{1}{2}''$ BC "394ES")

BEARING IN $N 22^{\circ} 00' 43'' W$

U. S. GOVT.
LOT 9
SEC. 11

U. S. GOVT.
LOT 5
SEC. 11

GRID STATE PLANE COORDINATES

FOR EXISTING R/W RETRACEMENT, SEE
CERTIFICATE OF SURVEY NO. 2436

THIS IS A STATE PLANE COORDINATE PROJECT.
ALL DIMENSIONS, DISTANCES AND AREAS ON THIS
PROJECT ARE GRID, EXCEPT FOR THE EXISTING
R/W WIDTH DIMENSION, WHICH IS RECORD. THE
COMBINATION SCALE FACTOR IS 0.99934539

- NOTES:
1. ALL MEASUREMENTS ARE METRIC EXCEPT AS NOTED
 2. THE PROPOSED R/W LINE WHERE A SPIRAL CURVE TRANSITION IS USED IS A CHORD RATHER THAN A CONCENTRIC CURVE.
 3. THE ENGLISH AREAS ARE FOR INFORMATIONAL PURPOSES ONLY.
 4. ALL STATIONS AND OFFSETS FOR R/W BREAKS ARE IN REFERENCE TO THE R/W BASELINE.

BACKSLOPE LIMITS INCLUDE ROUNDING	CUT SECTION
CONSTRUCTION LIMITS:	TOE OF FILL
FHWA/DOT APPROVAL ACQ 7-7-06 1-31-08	
MAP REVISED 7-29-08 9-09-09 5-18-10	

MONTANA
DEPARTMENT OF TRANSPORTATION


RIGHT OF WAY PLAN
SANDERS COUNTY
SCALE 1:1000

0 50M 100M

SEE SHEETS NO. 2-4 FOR OWNERSHIP NAMES, ADDRESSES, AREAS, ETC.

STATE	RIGHT OF WAY ID.	SHEET NO.	TOTAL SHEETS
MONTANA	STPS 472-1(7)1	15	20
PROJECT NUMBER 4467-007			
2 KM N OF JCT MT 200-NORTH			

BEARING IN N 27° 30' 25" W
BEARING OUT N 00° 41' 00" E

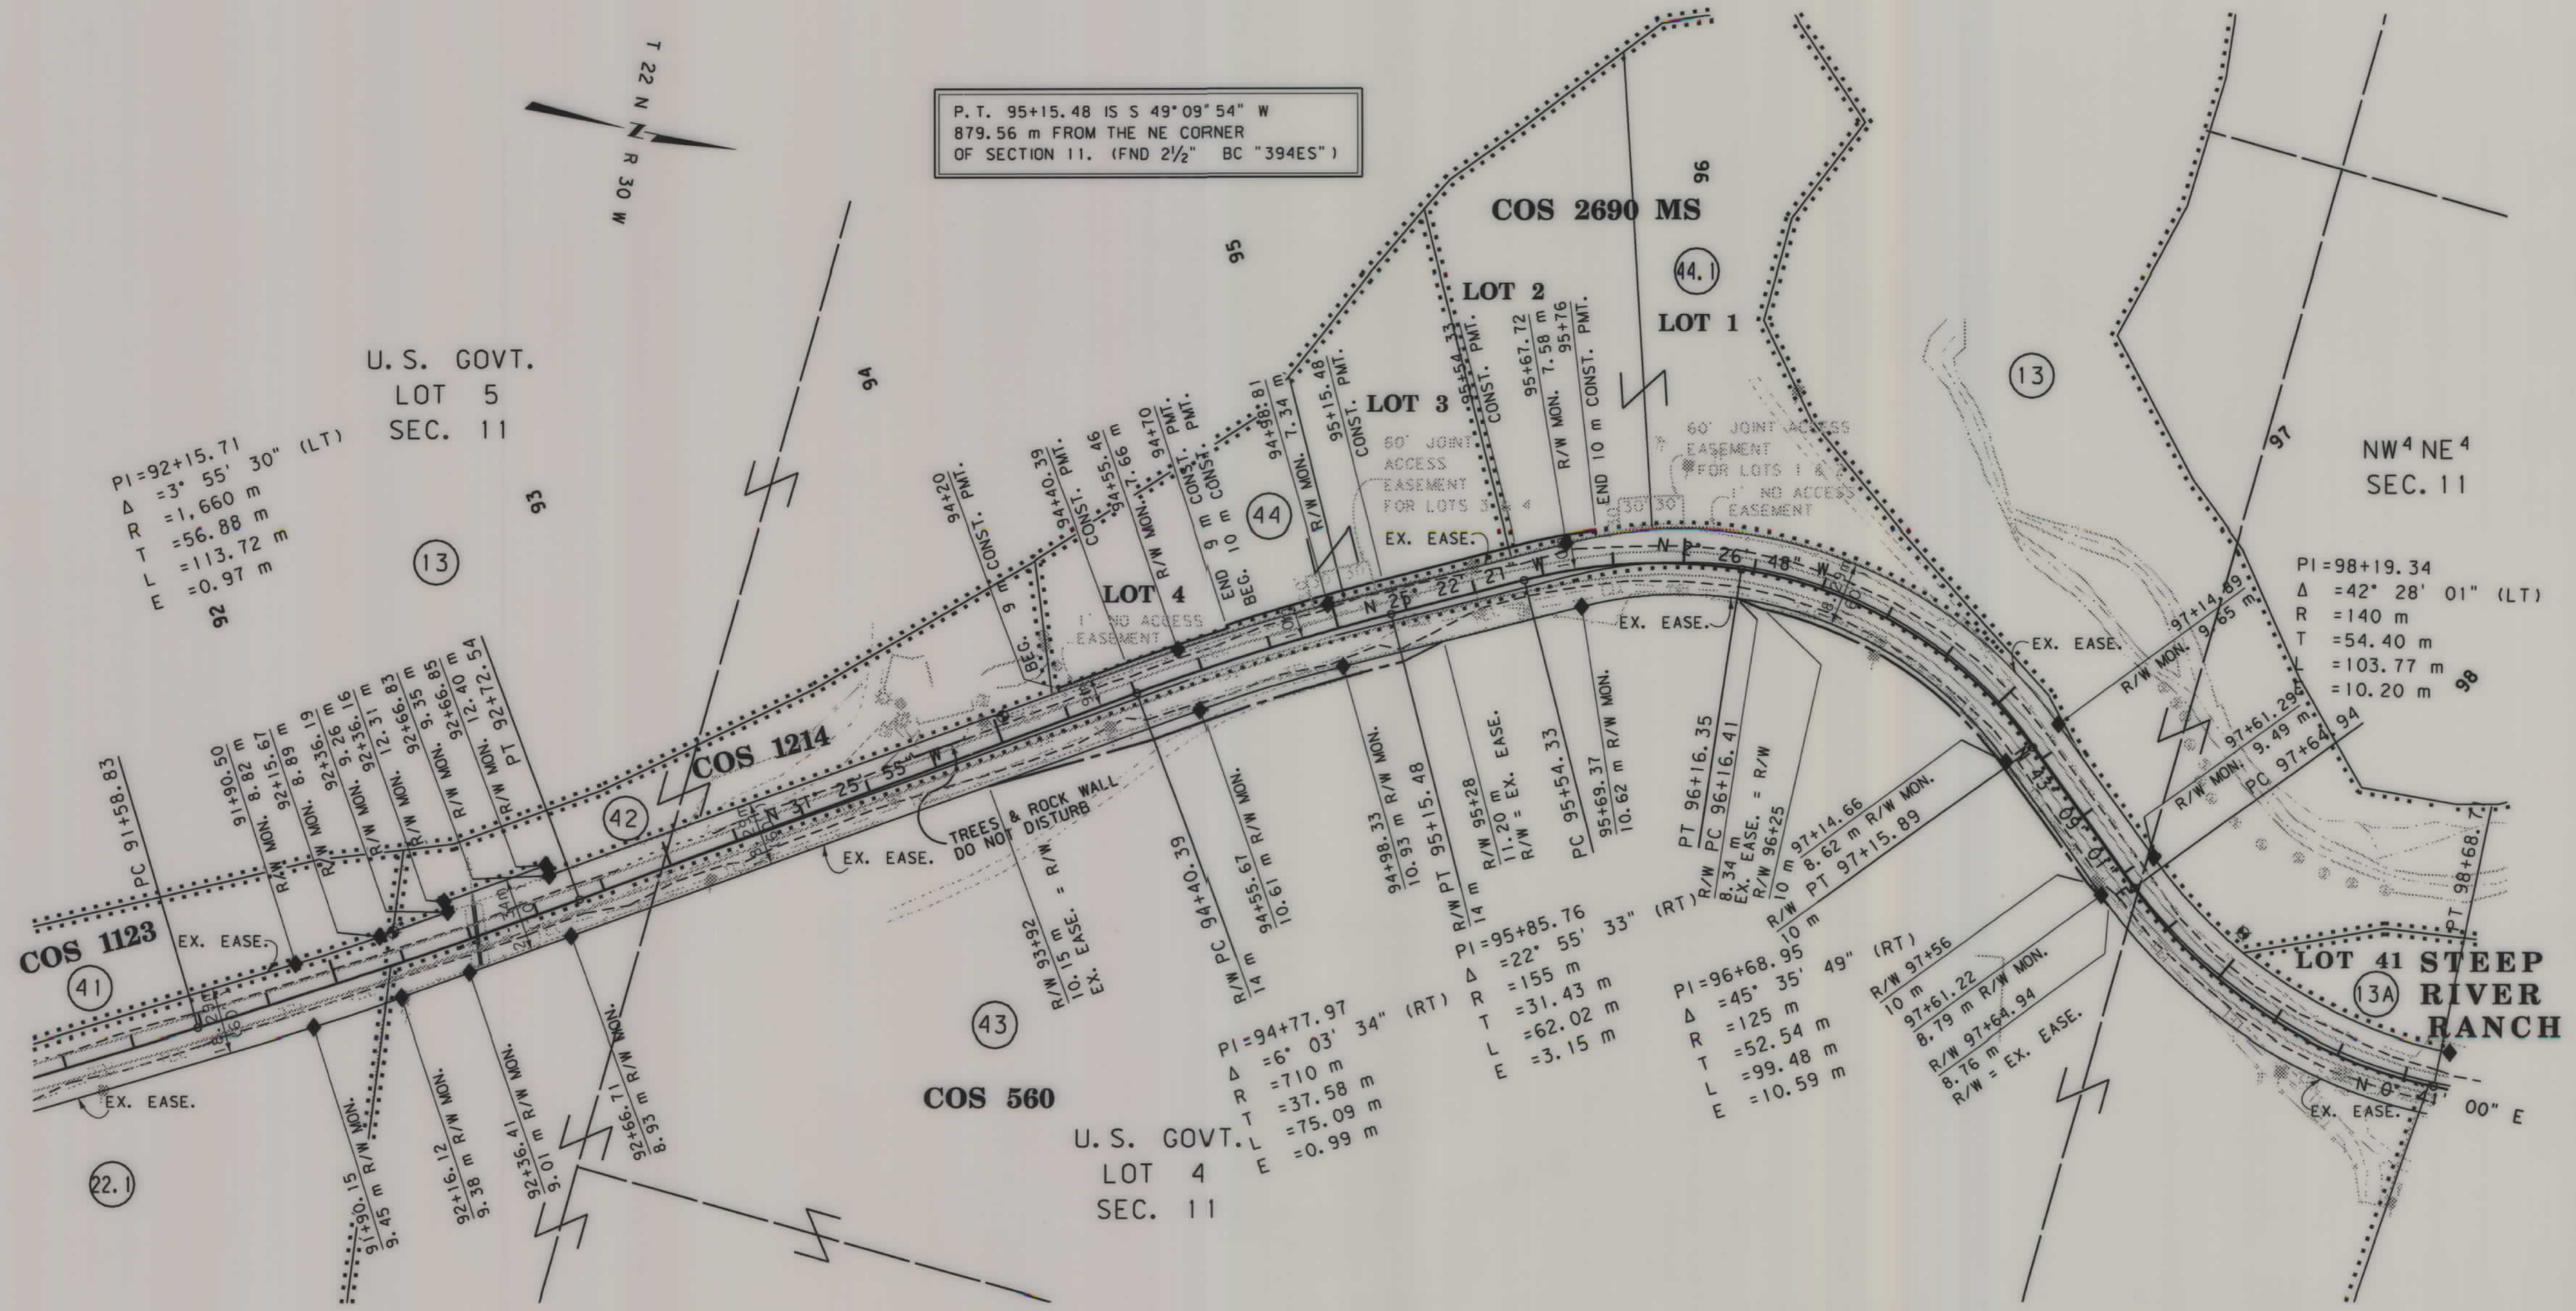

FOR EXISTING R/W RETRACEMENT, SEE
CERTIFICATE OF SURVEY NO. 2436

GRID STATE PLANE COORDINATES

THIS IS A STATE PLANE COORDINATE PROJECT.
ALL DIMENSIONS, DISTANCES AND AREAS ON THIS
PROJECT ARE GRID, EXCEPT FOR THE EXISTING
R/W WIDTH DIMENSION, WHICH IS RECORD. THE
COMBINATION SCALE FACTOR IS 0.99934539

- NOTES: 1. ALL MEASUREMENTS ARE METRIC EXCEPT AS NOTED
2. THE PROPOSED R/W LINE WHERE A SPIRAL CURVE
TRANSITION IS USED IS A CHORD RATHER THAN A
CONCENTRIC CURVE.
3. THE ENGLISH AREAS ARE FOR INFORMATIONAL
PURPOSES ONLY.
4. ALL STATIONS AND OFFSETS FOR R/W BREAKS ARE
IN REFERENCE TO THE R/W BASELINE.

BACKSLOPE LIMITS INCLUDE ROUNDING	
CONSTRUCTION LIMITS:	
CUT SECTION	TOP OF CUT
TOE OF FILL	DITCH BOTTOM
FHWA/DOT APPROVAL	1-31-08
MAP REVISED	7-29-08 9-09-09 2-04-10
	2-23-10

MONTANA
DEPARTMENT OF TRANSPORTATION

RIGHT OF WAY PLAN
SANDERS COUNTY
SCALE 1:1000


0 50M 100M

SEE SHEETS NO. 2-4 FOR OWNERSHIP NAMES, ADDRESSES, AREAS, ETC.

STATE	RIGHT OF WAY ID.	SHEET NO.	TOTAL SHEETS
MONTANA	STPS 472-1(711)	16	20
PROJECT NUMBER 4467-007			
2 KM N OF JCT MT 200-NORTH			

BEARING IN N 43° 09' 01" E


P.O.C. 101+99.87 IS S 85° 11' 44" E
132.36 m FROM THE N¼ CORNER
OF SECTION 11. (FND 2½" BC "394ES")

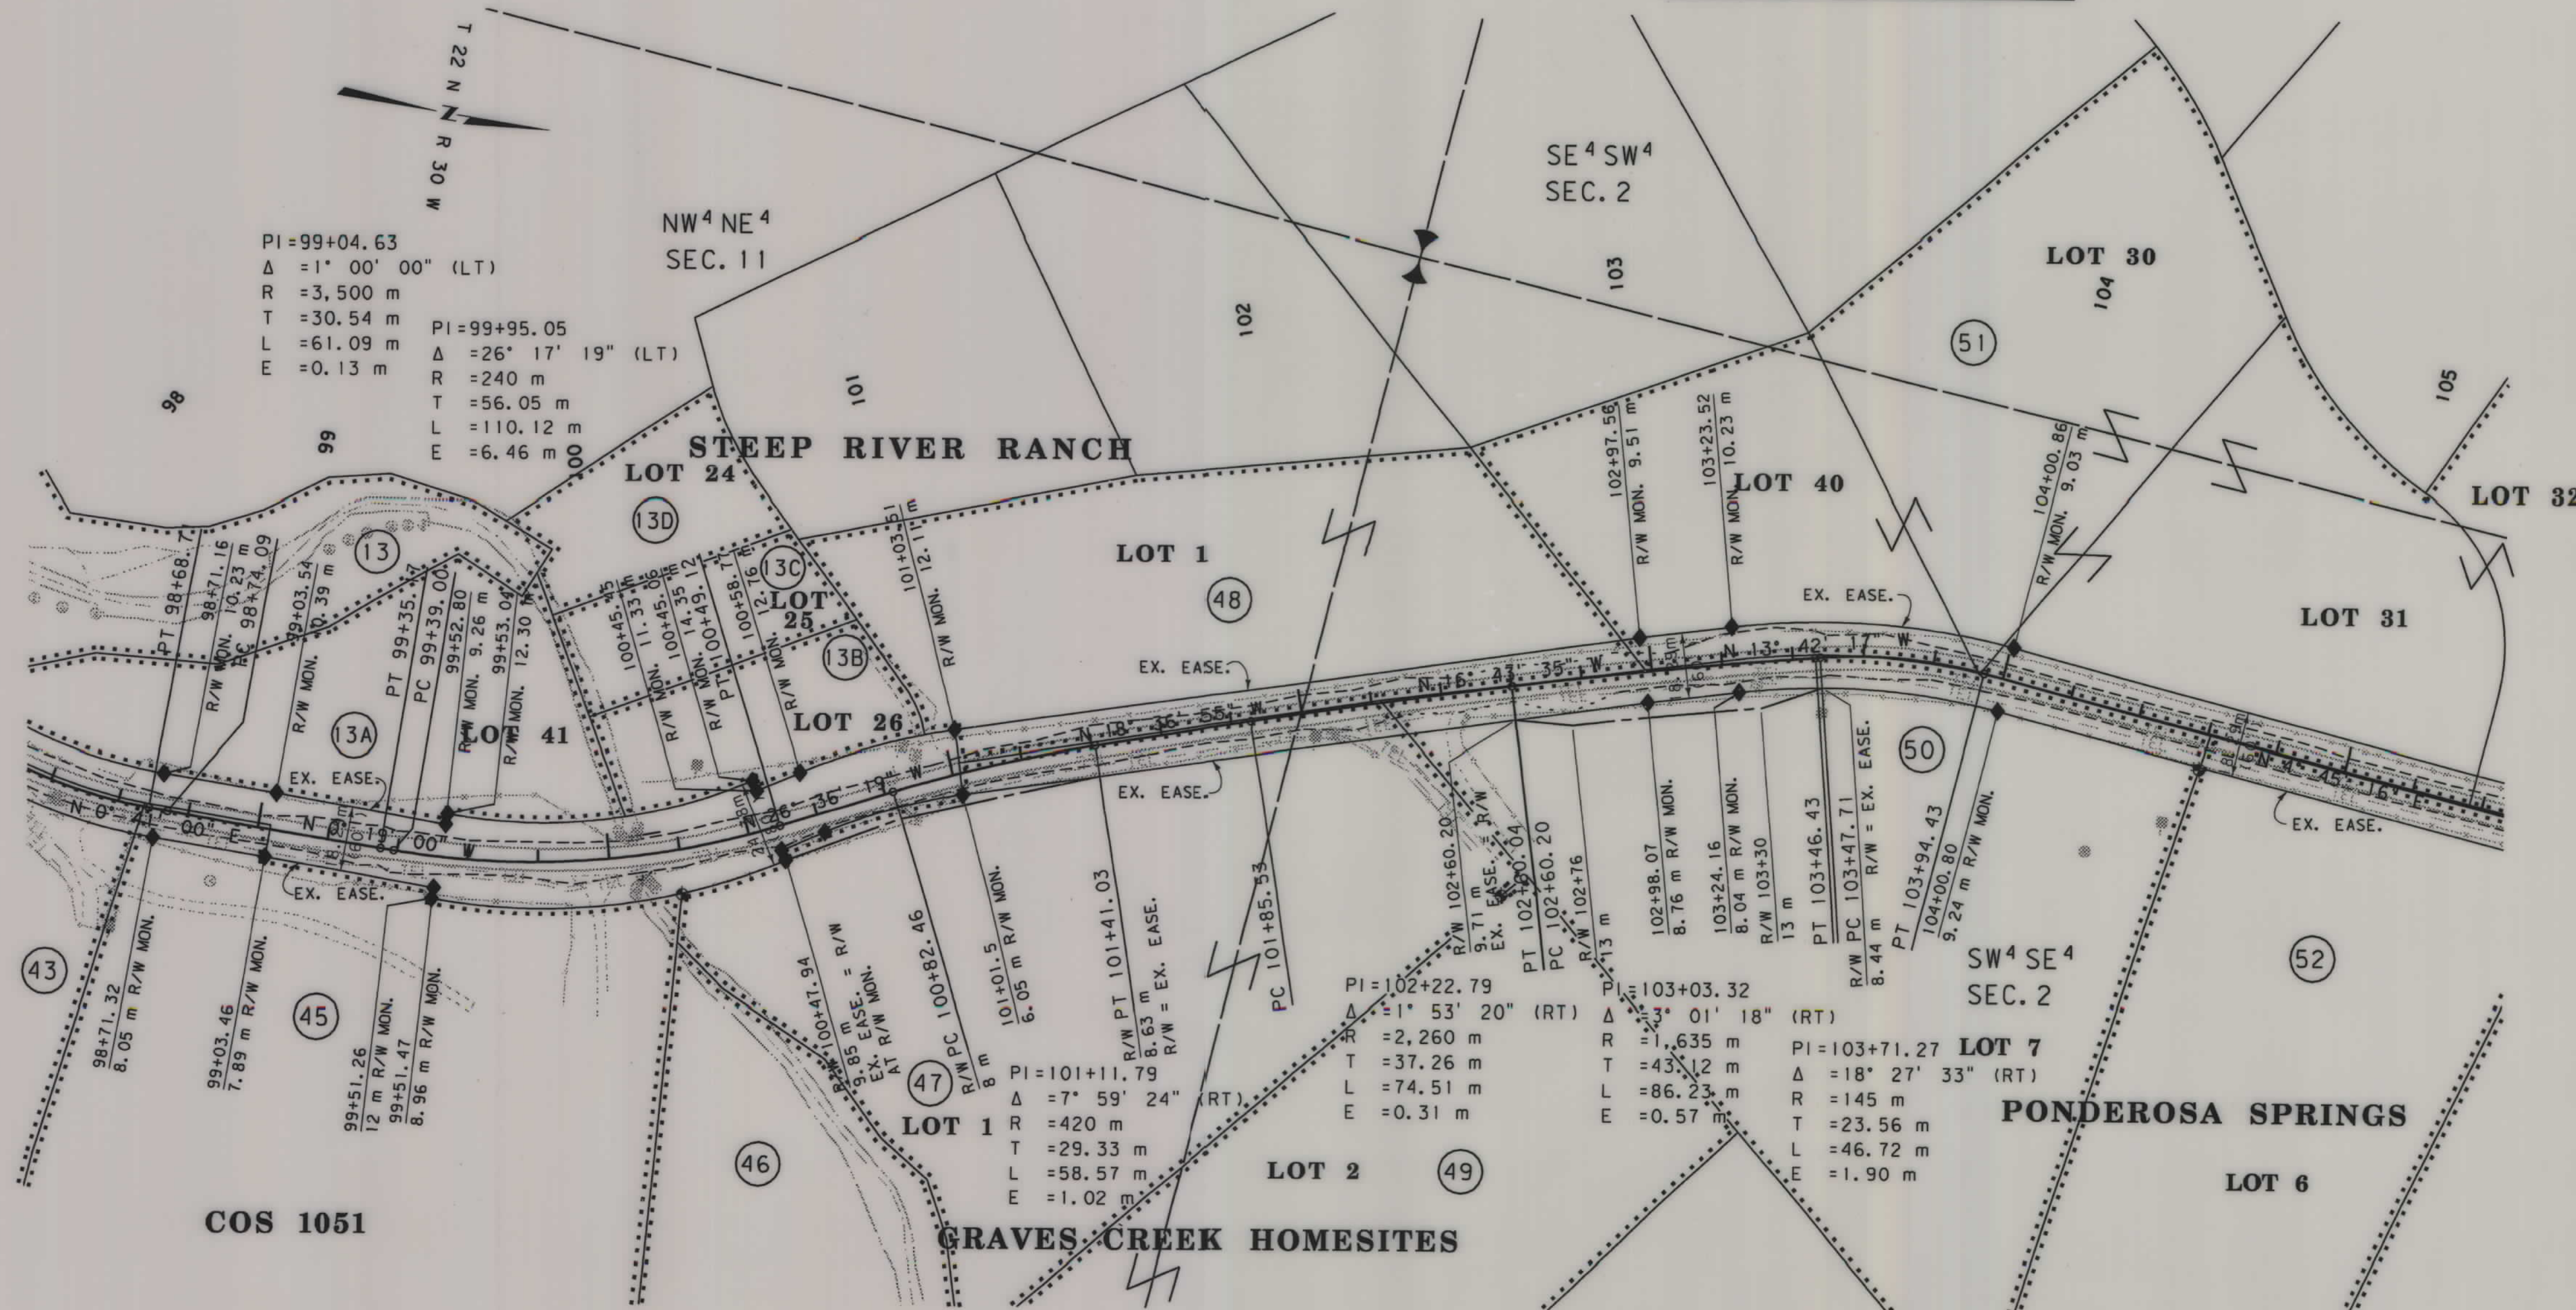

SEE SHEETS NO.2-4 FOR OWNERSHIP NAMES, ADDRESSES, AREAS, ETC.

STATE	RIGHT OF WAY ID.	SHEET NO.	TOTAL SHEETS
MONTANA	STPS 472-1(7)1	17	20
PROJECT NUMBER 4467-007			
2 KM N OF JCT MT 200-NORTH			

P.T. 108+24.50 IS N 11° 06' 52" E
617.64 m FROM THE N¼ CORNER
OF SECTION 11. (FND 2½" BC "394ES")

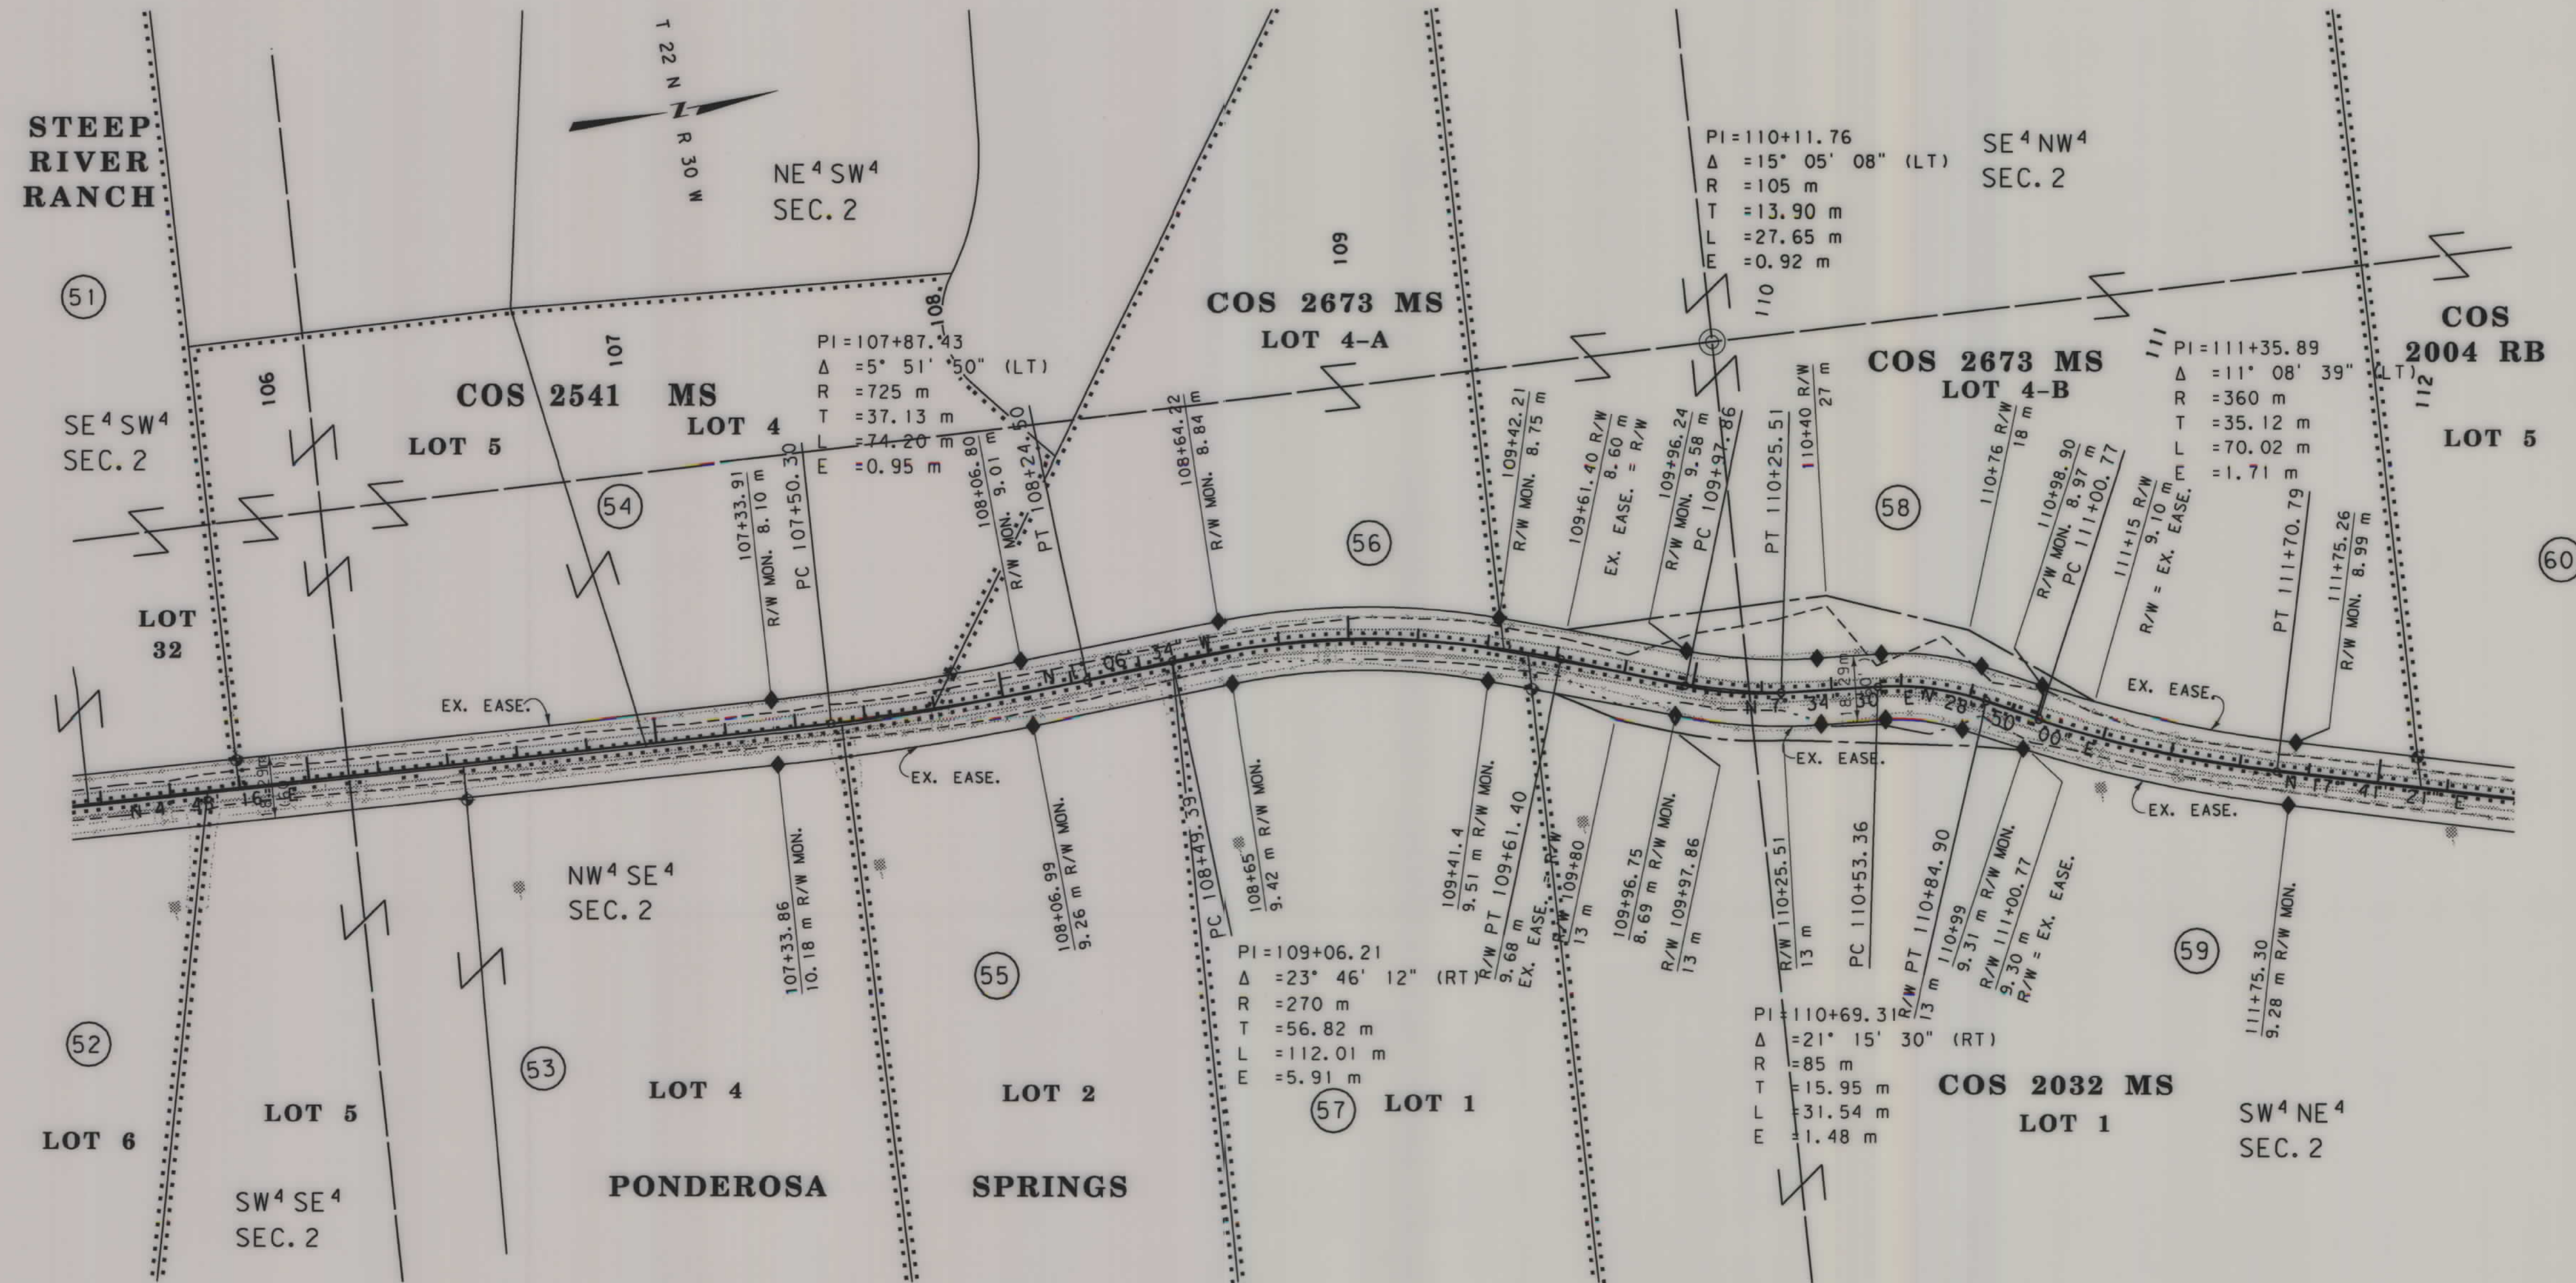

FOR EXISTING R/W RETRACEMENT, SEE
CERTIFICATE OF SURVEY NO. 2436


GRID STATE PLANE COORDINATES

THIS IS A STATE PLANE COORDINATE PROJECT.
ALL DIMENSIONS, DISTANCES AND AREAS ON THIS
PROJECT ARE GRID, EXCEPT FOR THE EXISTING
R/W WIDTH DIMENSION, WHICH IS RECORD. THE
COMBINATION SCALE FACTOR IS 0.99934539

- NOTES: 1. ALL MEASUREMENTS ARE METRIC EXCEPT AS NOTED
2. THE PROPOSED R/W LINE WHERE A SPIRAL CURVE
TRANSITION IS USED IS A CHORD RATHER THAN A
CONCENTRIC CURVE.
3. THE ENGLISH AREAS ARE FOR INFORMATIONAL
PURPOSES ONLY.
4. ALL STATIONS AND OFFSETS FOR R/W BREAKS ARE
IN REFERENCE TO THE R/W BASELINE.

BACKSLOPE LIMITS INCLUDE ROUNDING	TOP OF CUT
CONSTRUCTION LIMITS:	CUT SECTION
	TOE OF FILL
FHWA/DOT APPROVAL	1-31-08
MAP REVISED	7-29-08 9-09-09


MONTANA
DEPARTMENT OF TRANSPORTATION
RIGHT OF WAY PLAN
SANDERS COUNTY
SCALE 1:1000

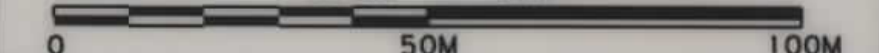

SEE SHEETS NO.2-4 FOR OWNERSHIP NAMES, ADDRESSES, AREAS, ETC.

STATE	RIGHT OF WAY ID.	SHEET NO.	TOTAL SHEETS
MONTANA	STPS 472-1(7)1	18	20
PROJECT NUMBER 4467-007			
2 KM N OF JCT MT 200-NORTH			

P. O. T. 118+44.49 IS N 85°21'43" W
545.68 m FROM THE NE CORNER
OF SECTION 2. (FND BLM 3 1/4" AC)

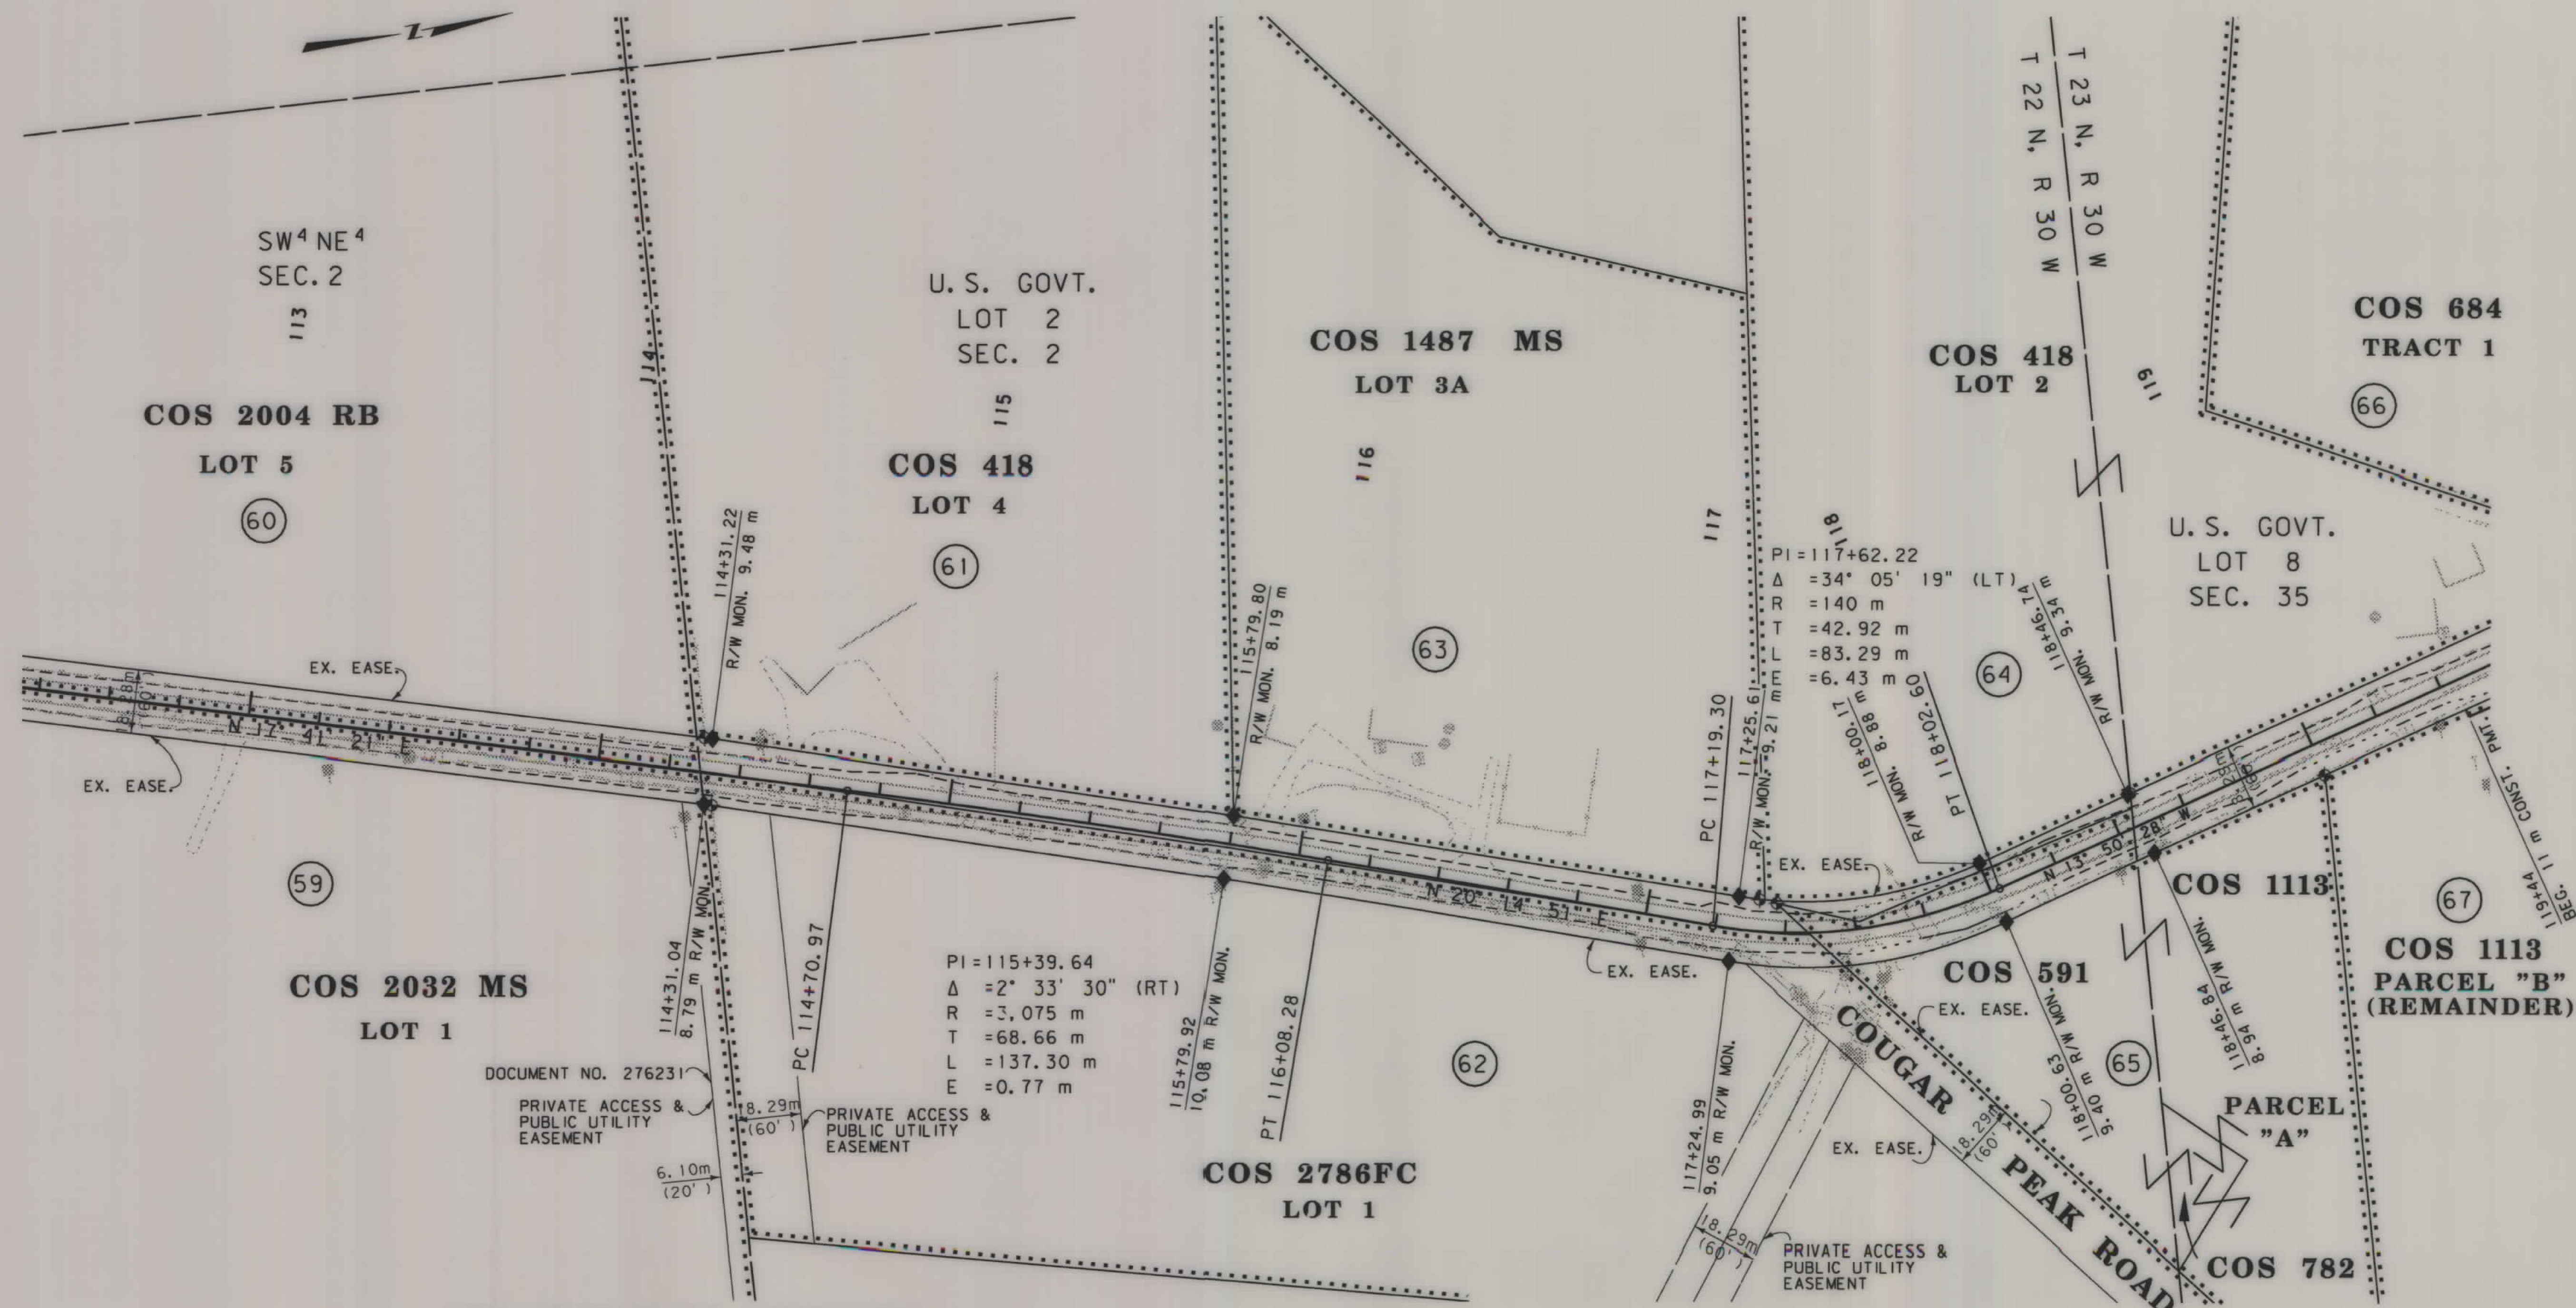

GRID STATE PLANE COORDINATES

THIS IS A STATE PLANE COORDINATE PROJECT.
ALL DIMENSIONS, DISTANCES AND AREAS ON THIS
PROJECT ARE GRID, EXCEPT FOR THE EXISTING
R/W WIDTH DIMENSION, WHICH IS RECORD. THE
COMBINATION SCALE FACTOR IS 0.99934539

- NOTES: 1. ALL MEASUREMENTS ARE METRIC EXCEPT AS NOTED
2. THE PROPOSED R/W LINE WHERE A SPIRAL CURVE TRANSITION IS USED IS A CHORD RATHER THAN A CONCENTRIC CURVE.
3. THE ENGLISH AREAS ARE FOR INFORMATIONAL PURPOSES ONLY.
4. ALL STATIONS AND OFFSETS FOR R/W BREAKS ARE IN REFERENCE TO THE R/W BASELINE.

BACKSLOPE LIMITS INCLUDE ROUNDING
CONSTRUCTION LIMITS:


CUT SECTION
TOE OF FILL

TOP OF CUT
DITCH BOTTOM

FHWA/DOT APPROVAL		1-31-08	
MAP REVISED	4-29-08	9-09-09	5-27-10

MONTANA
DEPARTMENT OF TRANSPORTATION

RIGHT OF WAY PLAN
SANDERS COUNTY
SCALE 1:1000

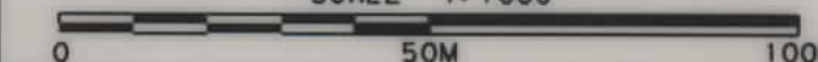

STATE	RIGHT OF WAY ID.	SHEET	TOTAL
		NO.	SHEET
MONTANA	STPS 472-1(711)	19	20

2 KM N OF JCT MT 200-NORTH

P. T. 122+51.08 IS N 57° 24' 34" W
794.96 m FROM THE NE CORNER
OF SECTION 2. (FND BLM 3 1/4" AC)


SEE SHEETS NO.2-4 FOR OWNERSHIP NAMES, ADDRESSES, AREAS, ETC.

MDT★ MONTANA DEPARTMENT OF TRANSPORTATION

MONTANA
CADD

BDBOW

3/23/2010 3:30:18 PM CPS - 112112

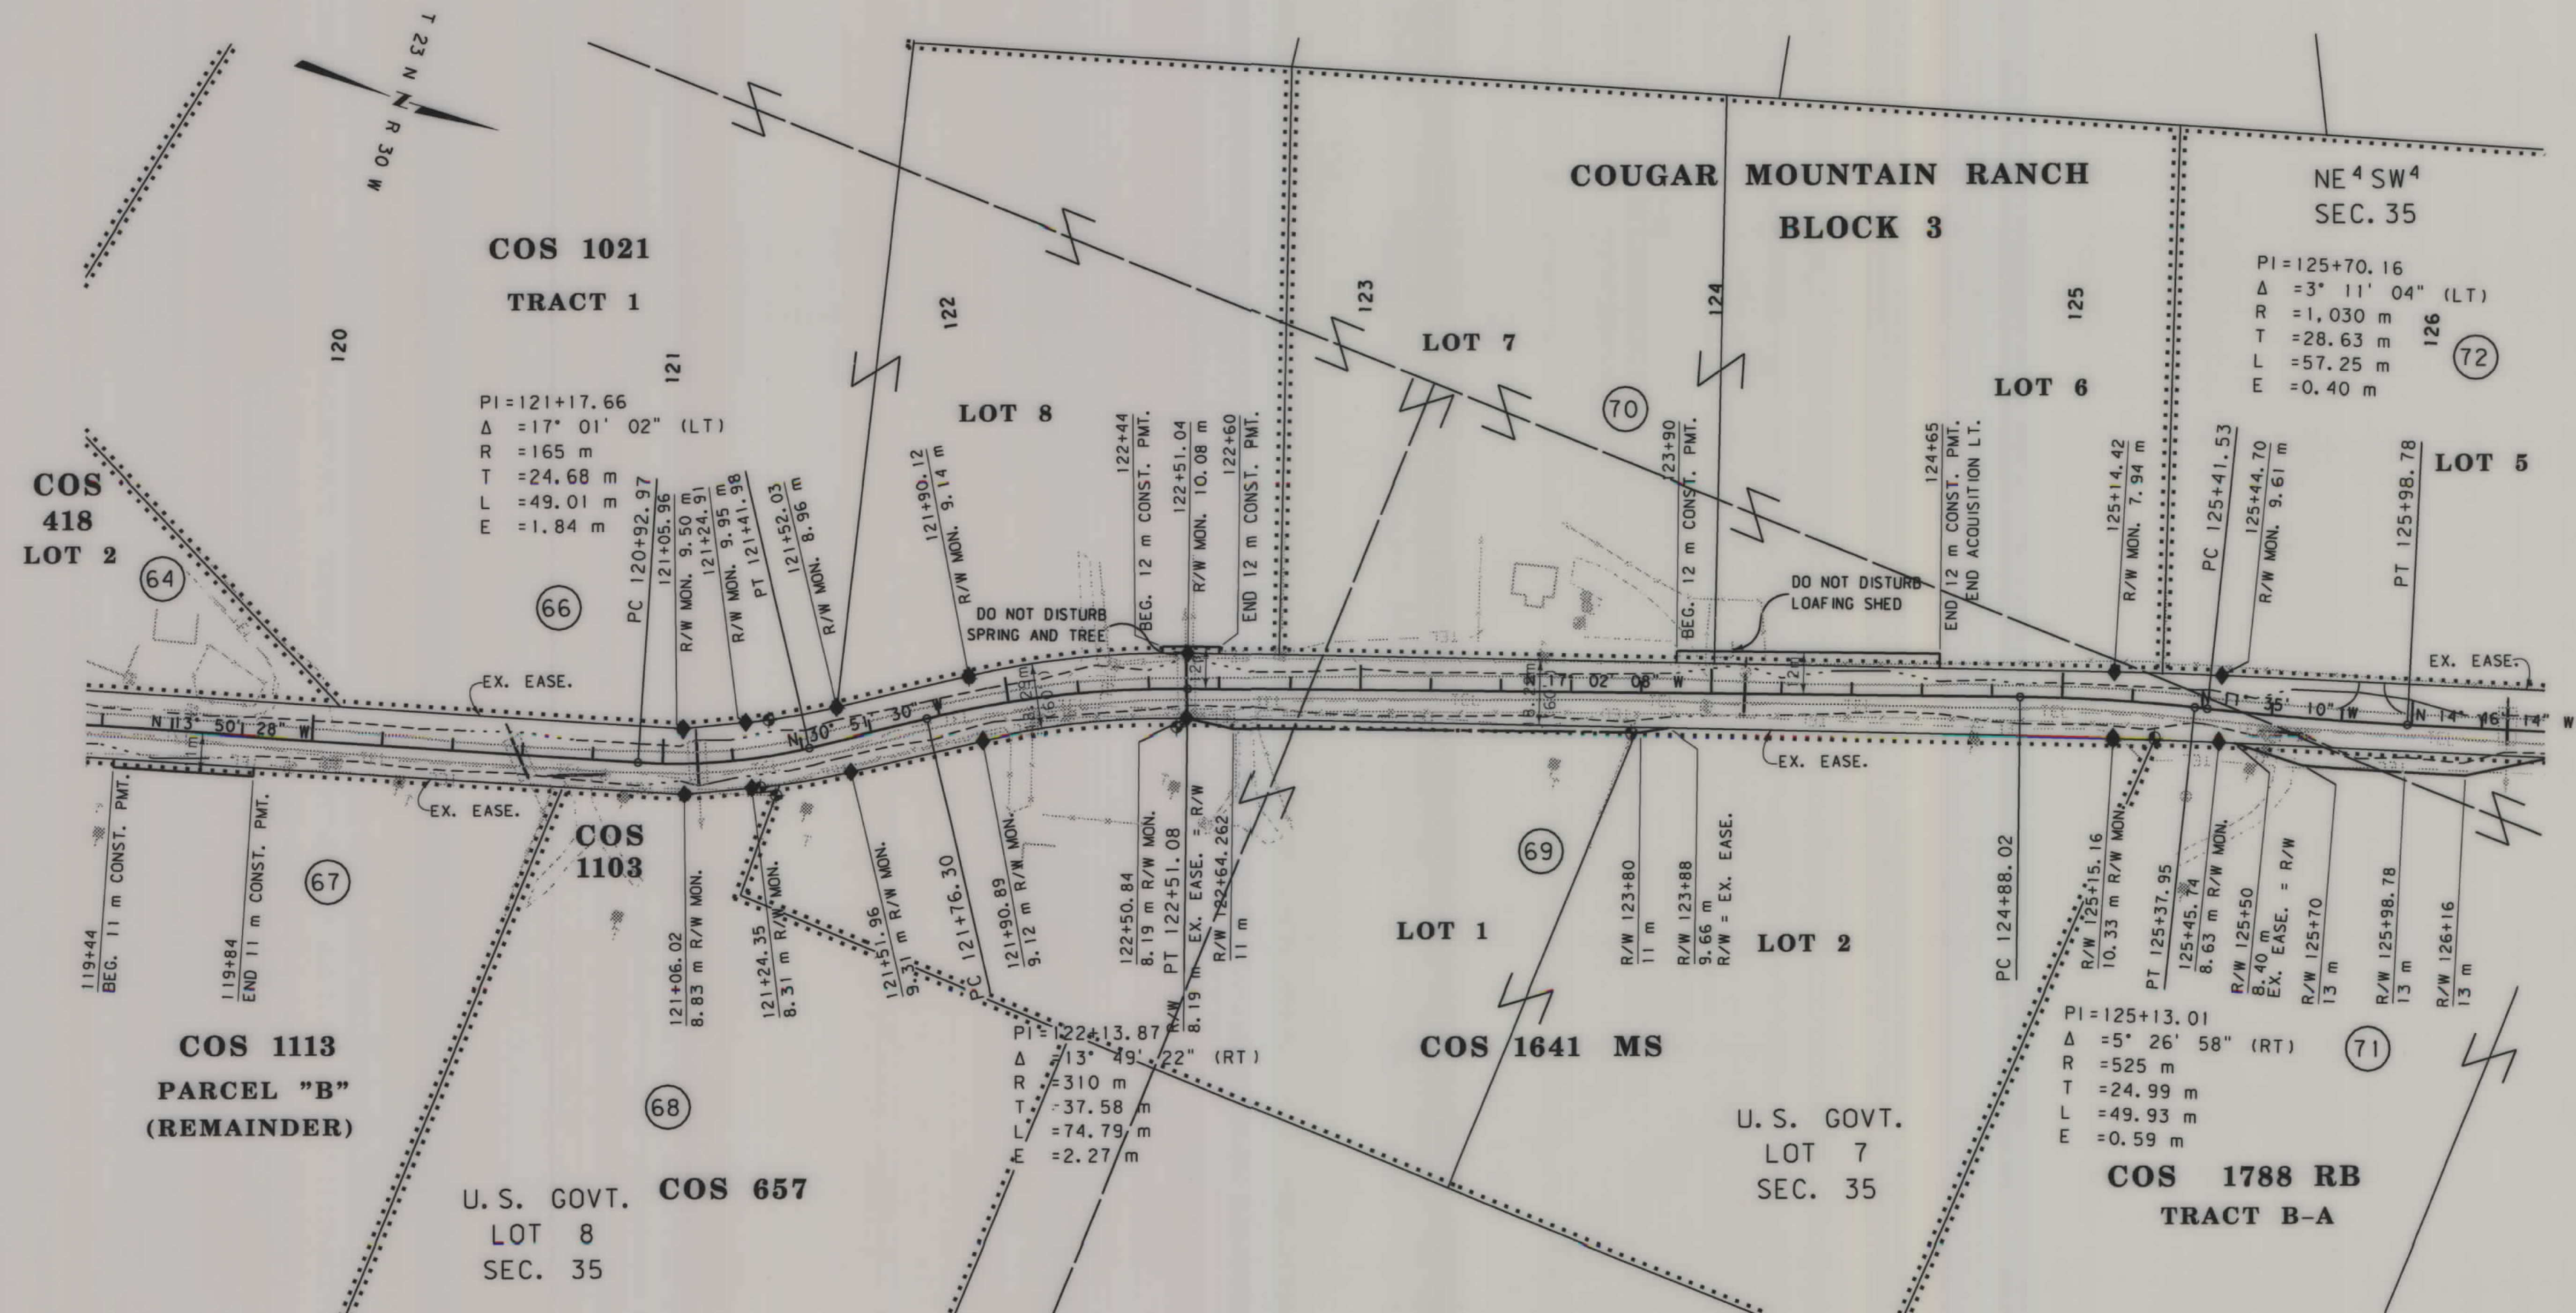

GRID STATE PLANE COORDINATES

FOR EXISTING R/W RETRACEMENT, SEE
CERTIFICATE OF SURVEY NO. 2436

THIS IS A STATE PLANE COORDINATE PROJECT.
ALL DIMENSIONS, DISTANCES AND AREAS ON THIS
PROJECT ARE GRID, EXCEPT FOR THE EXISTING
R/W WIDTH DIMENSION, WHICH IS RECORD. THE
COMBINATION SCALE FACTOR IS 0.99934539

- NOTES: 1. ALL MEASUREMENTS ARE METRIC EXCEPT AS NOTED
2. THE PROPOSED R/W LINE WHERE A SPIRAL CURVE TRANSITION IS USED IS A CHORD RATHER THAN A CONCENTRIC CURVE.
3. THE ENGLISH AREAS ARE FOR INFORMATIONAL PURPOSES ONLY.
4. ALL STATIONS AND OFFSETS FOR R/W BREAKS ARE IN REFERENCE TO THE R/W BASELINE.


BACKSLOPE LIMITS INCLUDE ROUNDING
CONSTRUCTION LIMITS:

FHWA/DOT APPROVAL	1-31-08
-------------------	---------

MAP REVISED 9-09-09 2-23-10 3-23-10

MONTANA
DEPARTMENT OF TRANSPORTATION

RIGHT OF WAY PLAN
SANDERS COUNTY
SCALE 1:1000

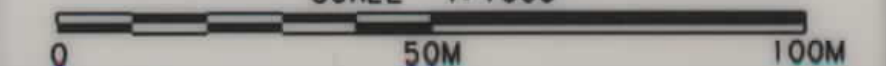




RDROW

C:\dpm\4467\road\06.dwg
9/14/2009
8:26:37 AM
N:\u\PS - 12112

SEE SHEETS NO.2-4 FOR OWNERSHIP NAMES, ADDRESSES, AREAS, ETC.

STATE	RIGHT OF WAY ID.	SHEET	TOTAL
		NO.	SHEETS
MONTANA	STPS 472-1(7)1	20	20
PROJECT NUMBER 4467-007			
2 KM N OF JCT MT 200-NORTH			

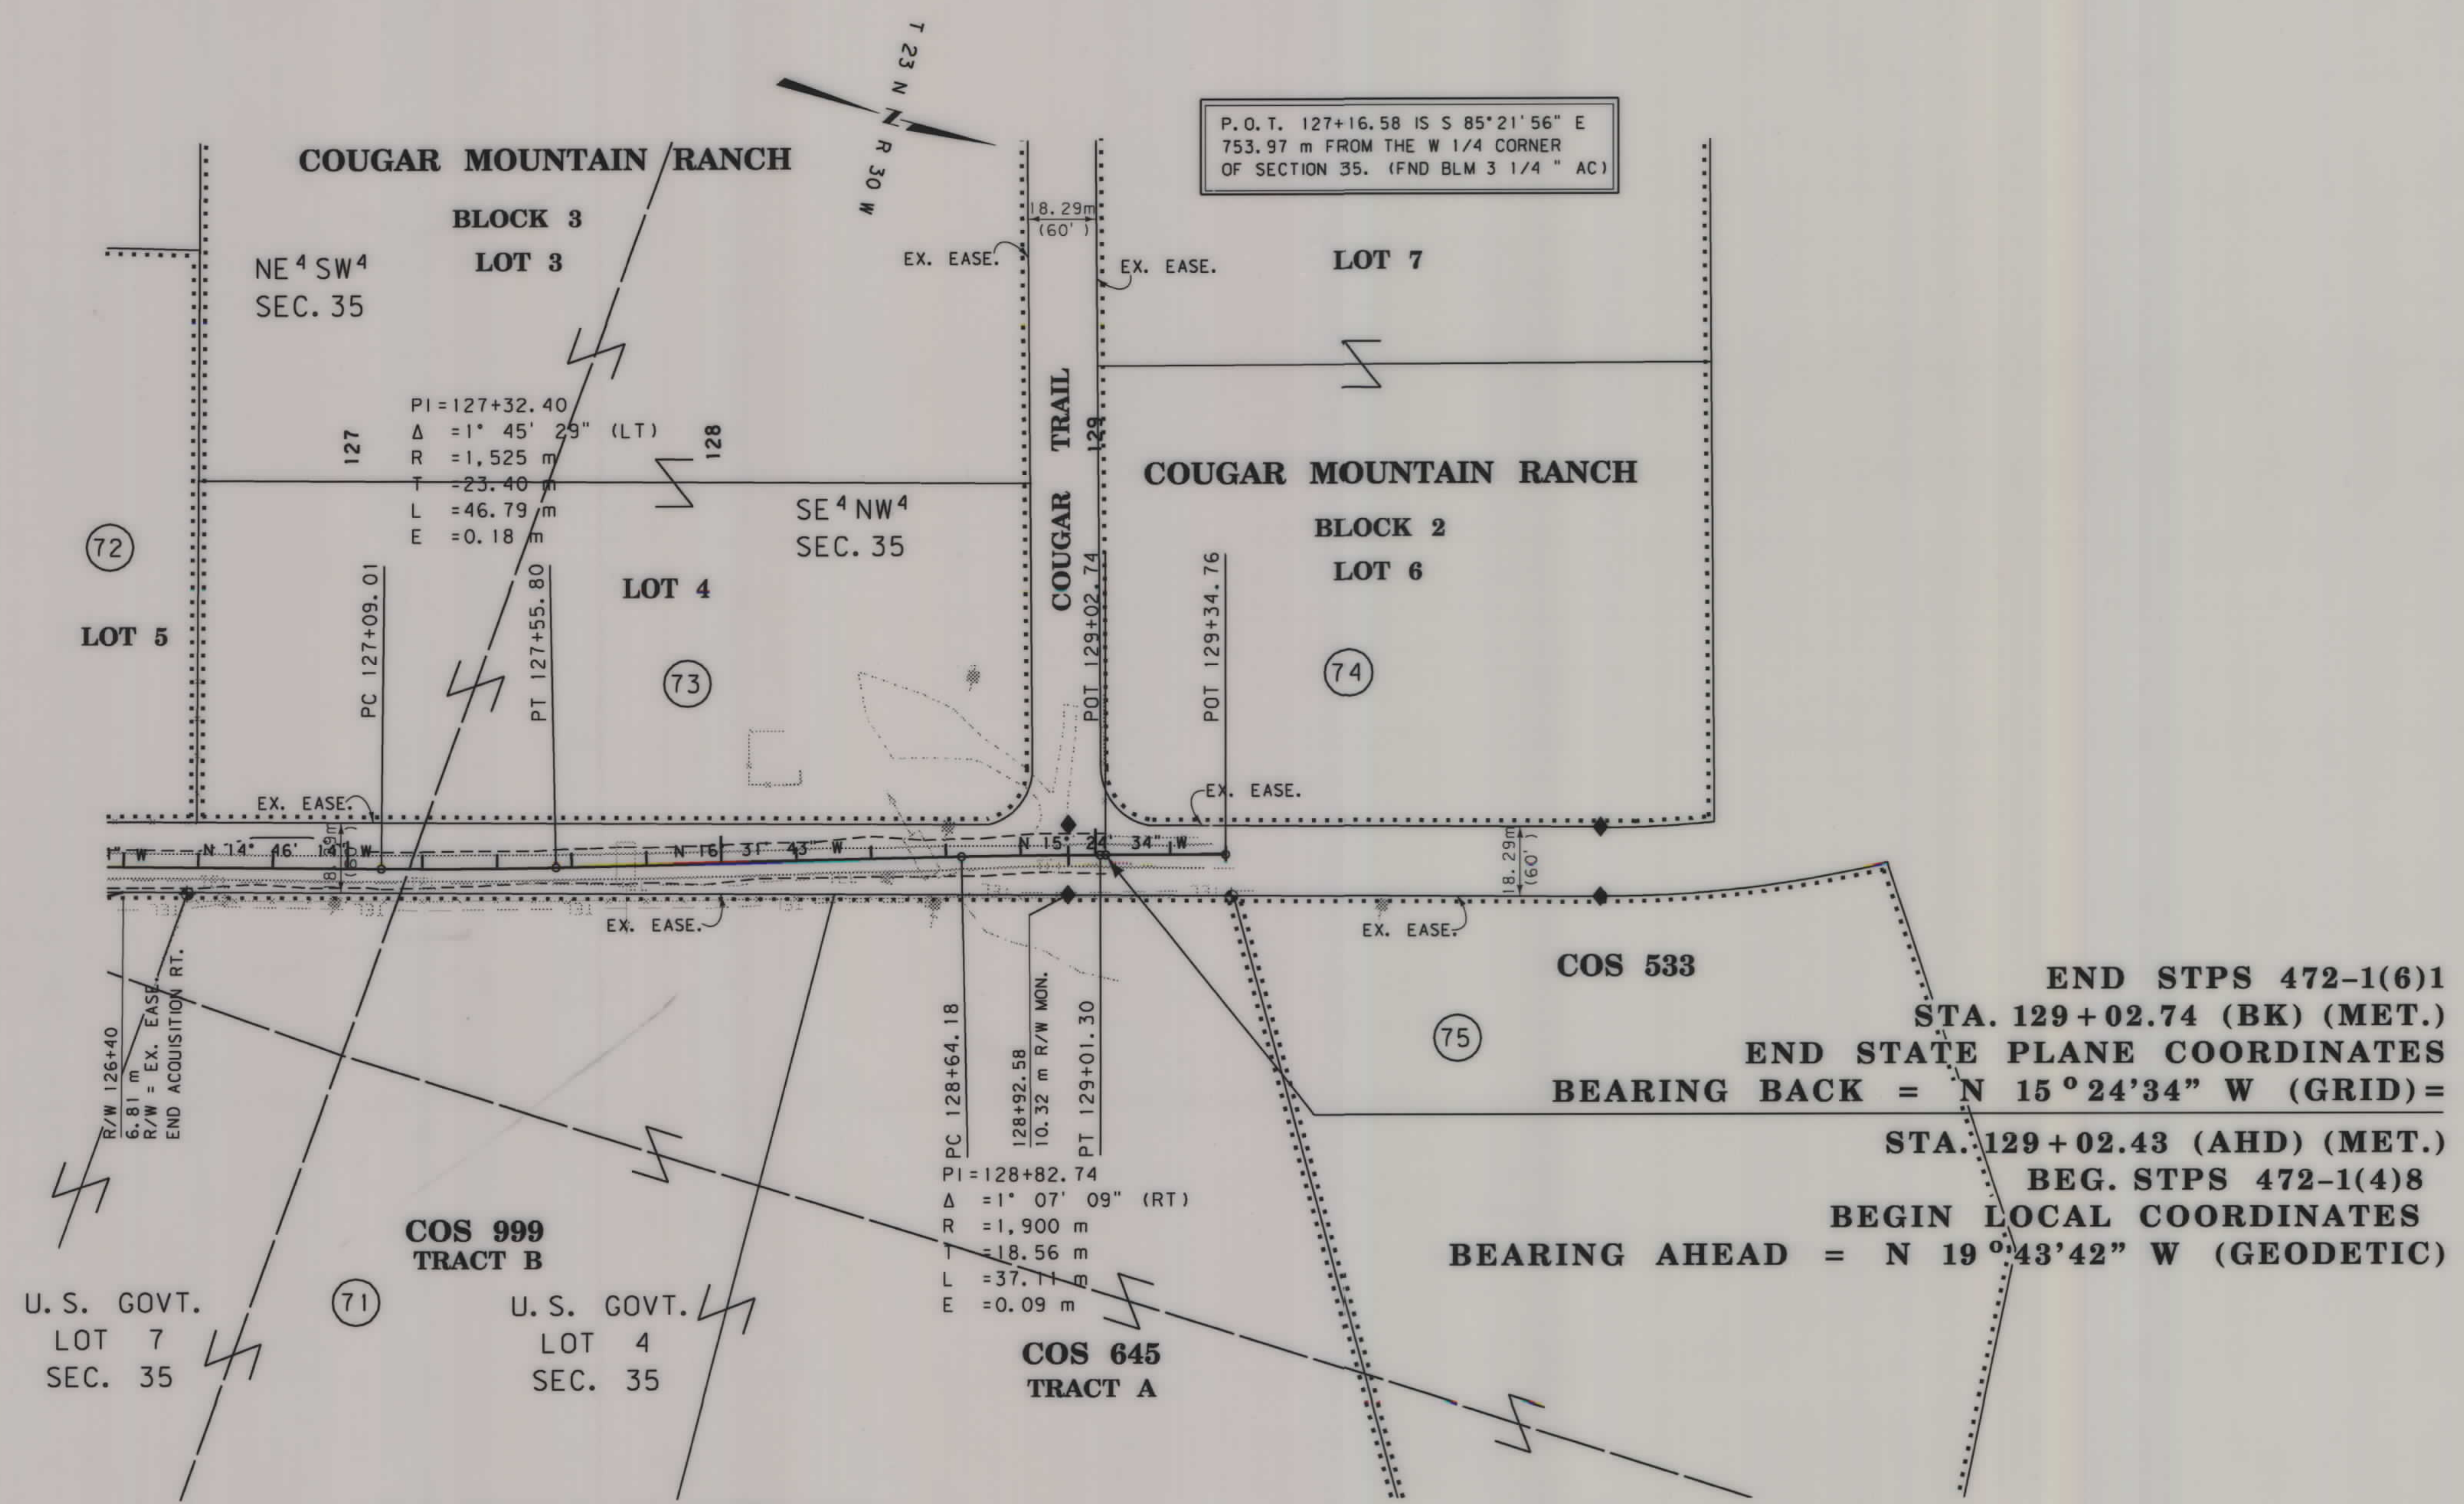

GRID STATE PLANE COORDINATES

THIS IS A STATE PLANE COORDINATE PROJECT. ALL DIMENSIONS, DISTANCES AND AREAS ON THIS PROJECT ARE GRID, EXCEPT FOR THE EXISTING R/W WIDTH DIMENSION, WHICH IS RECORD. THE COMBINATION SCALE FACTOR IS 0.99934539

FOR EXISTING R/W RETRACEMENT, SEE CERTIFICATE OF SURVEY NO. 2436

NOTES: 1. ALL MEASUREMENTS ARE METRIC EXCEPT AS NOTED
2. THE PROPOSED R/W LINE WHERE A SPIRAL CURVE TRANSITION IS USED IS A CHORD RATHER THAN A CONCENTRIC CURVE.
3. THE ENGLISH AREAS ARE FOR INFORMATIONAL PURPOSES ONLY.
4. ALL STATIONS AND OFFSETS FOR R/W BREAKS ARE IN REFERENCE TO THE R/W BASELINE.

END STPS 472-1(6)1
STA. 129+02.74 (BK) (MET.)
END STATE PLANE COORDINATES
BEARING BACK = N 15°24'34" W (GRID)=
STA. 129+02.43 (AHD) (MET.)
BEG. STPS 472-1(4)8
BEGIN LOCAL COORDINATES
BEARING AHEAD = N 19°43'42" W (GEODETIC)

BACKSLOPE LIMITS INCLUDE ROUNDING
CONSTRUCTION LIMITS:
CUT SECTION
TOE OF FILL
TOP OF CUT
DITCH BOTTOM

FHWA/DOT APPROVAL 1-31-08
MAP REVISED 9-09-09

MONTANA
DEPARTMENT OF TRANSPORTATION
RIGHT OF WAY PLAN
SANDERS COUNTY
SCALE 1:1000
0 50M 100M