

PLANS

NOT


TO

SCALE

OWNERSHIPS					
PARCEL	N A M E	A D D R E S S	TOTAL AREA	CONSTRUCTION PERMIT	
1	DELETED				

FED. ROAD DIST. NO.	STATE	FED. AID PROJECT NUMBERS		STATE NO.	SHEET NO.	TOTAL SHEETS
	MONT.	RW NO.	CONSTR. NO.		1	5

PLEVNA-SOUTH
PROJECT NUMBER 3430-001

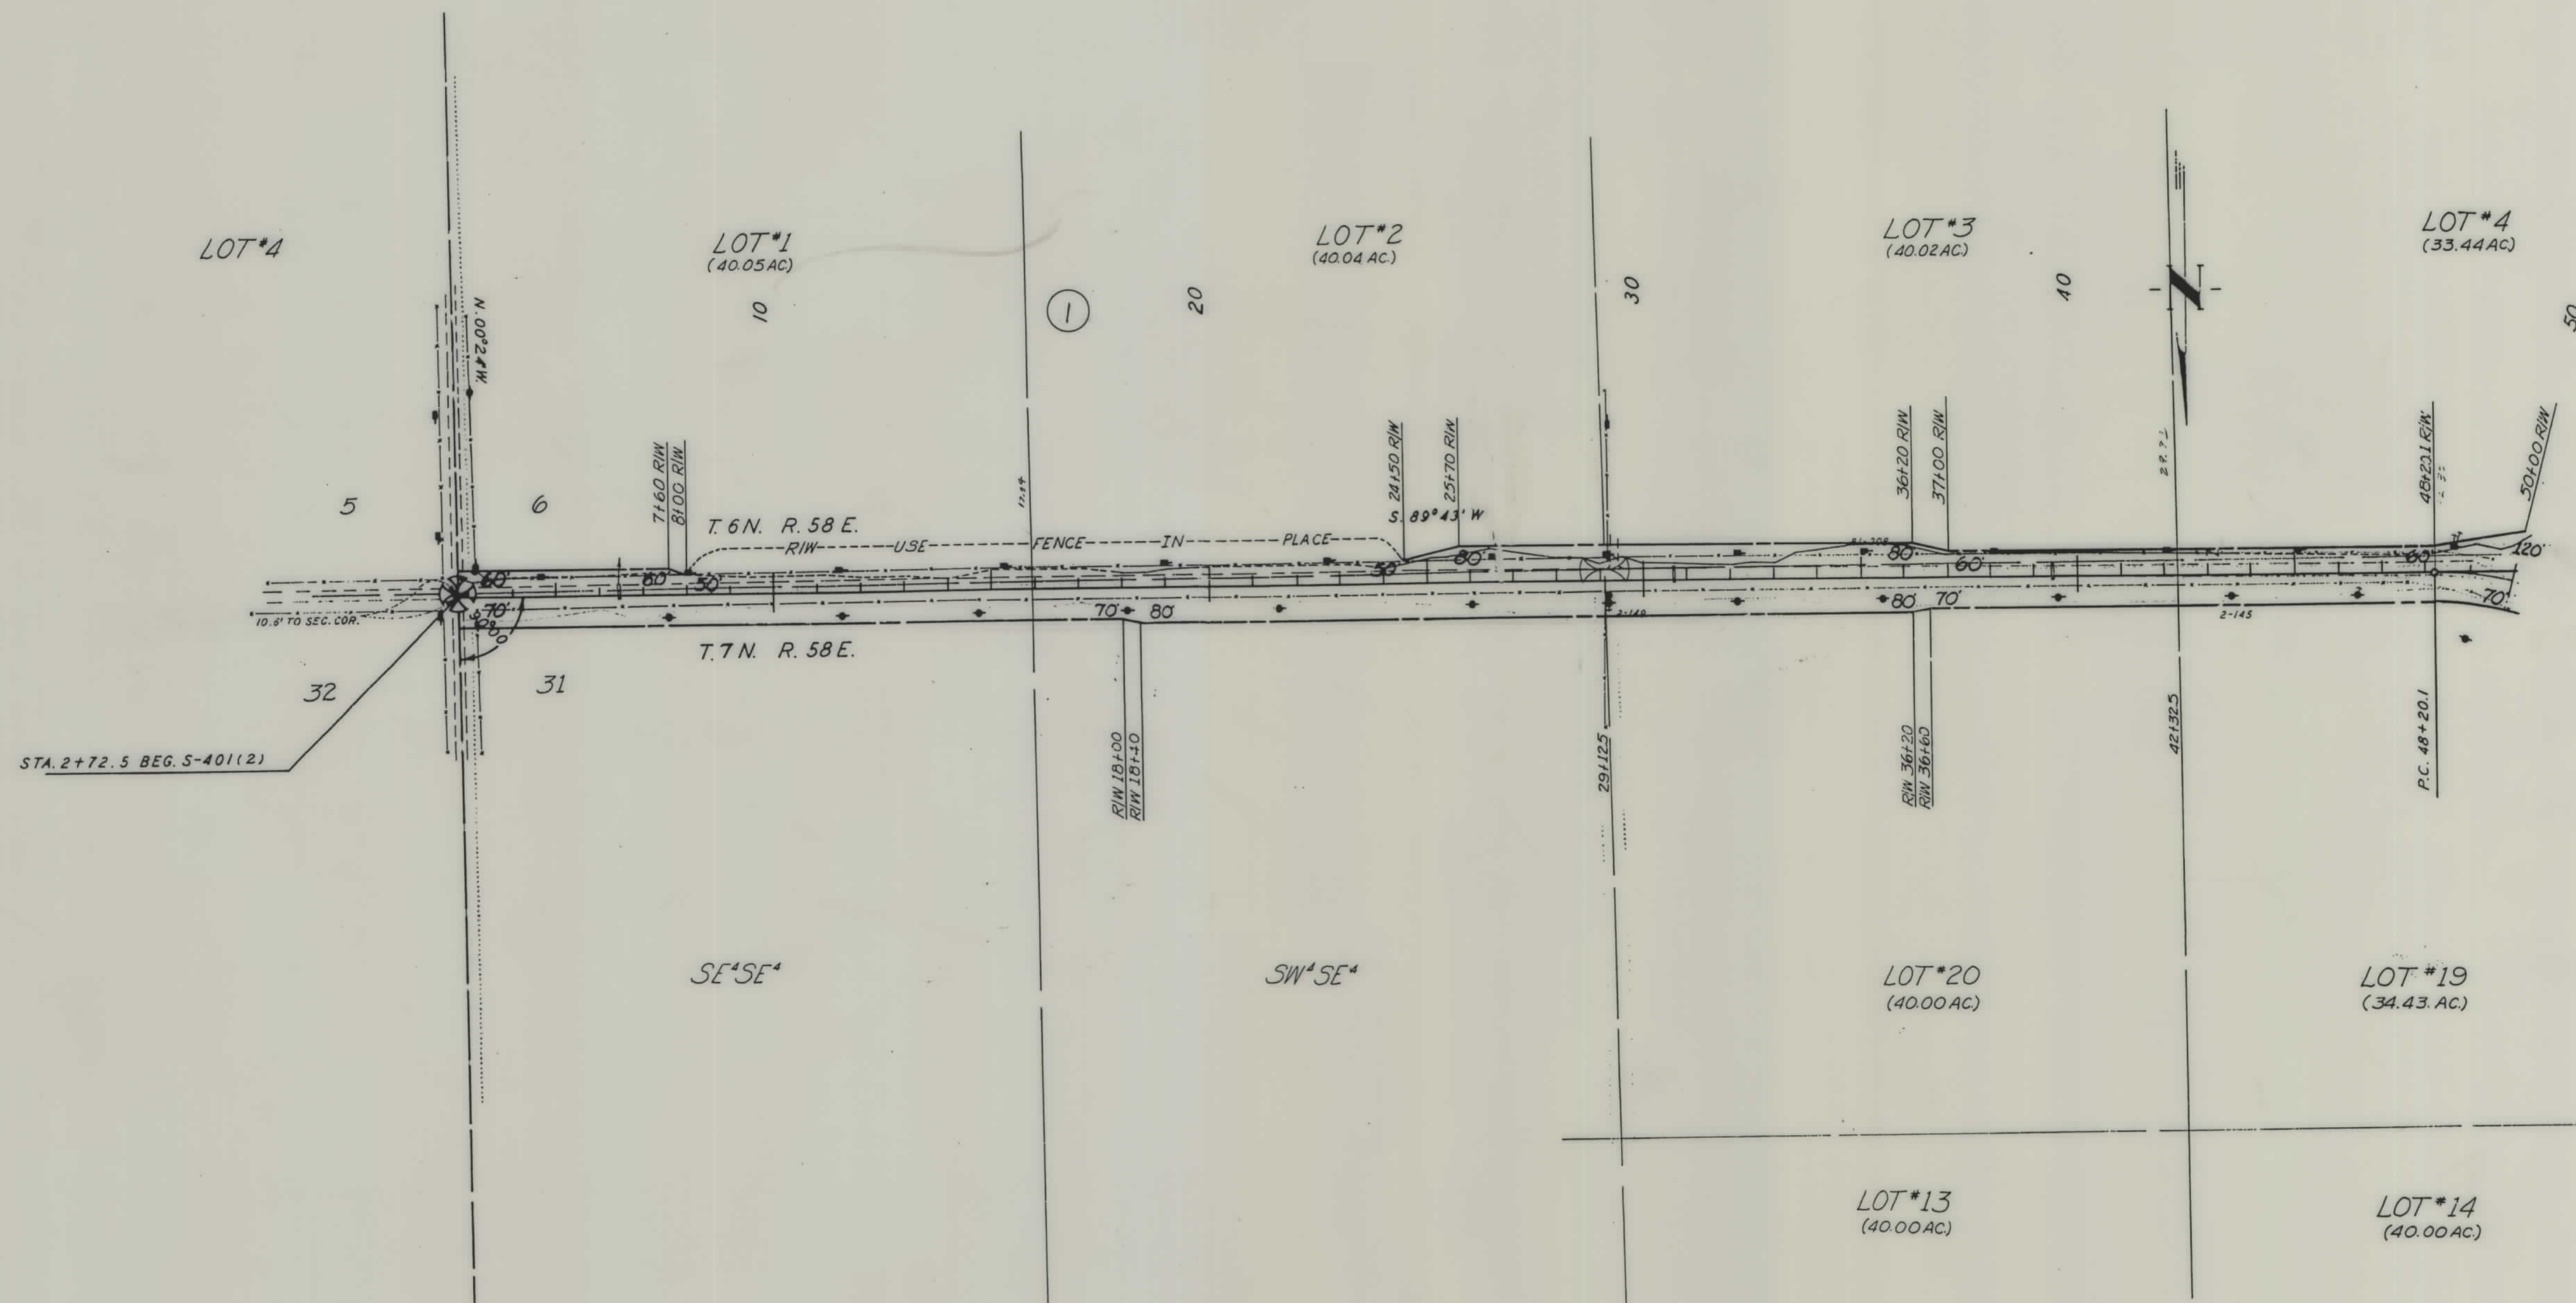


CONSTRUCTION LIMITS		STATE OF MONTANA	
TOP OF CUT	-----	STATE HIGHWAY COMMISSION	
TOE OF FILL	-----	LAND REQUIRED FOR RIGHT OF WAY	
MAP TRANS. TO R/W	-----	FALLON COUNTY	
MAP REVISED	3-6-00	SCALE 1"=200' MAP COMPLETED	
MDT APPROVAL	8-25-99		

OWNERSHIPS				
PARCEL	NAME	ADDRESS	TOTAL AREA	CONSTRUCTION PERMIT
2	ARLEEFRIED	HC 75, BOX 7 PLEVNA, MT 59344		0.11 AC

FED. ROAD DIST. NO.	STATE	FED. AID PROJECT NUMBERS		STATE NO.	SHEET NO.	TOTAL SHEETS
		RW NO.	CONSTR. NO.			
	MONT.	STPS 494(1)0			2	5

PLEVNA - SOUTH
CONTROL NUMBER 3430-001

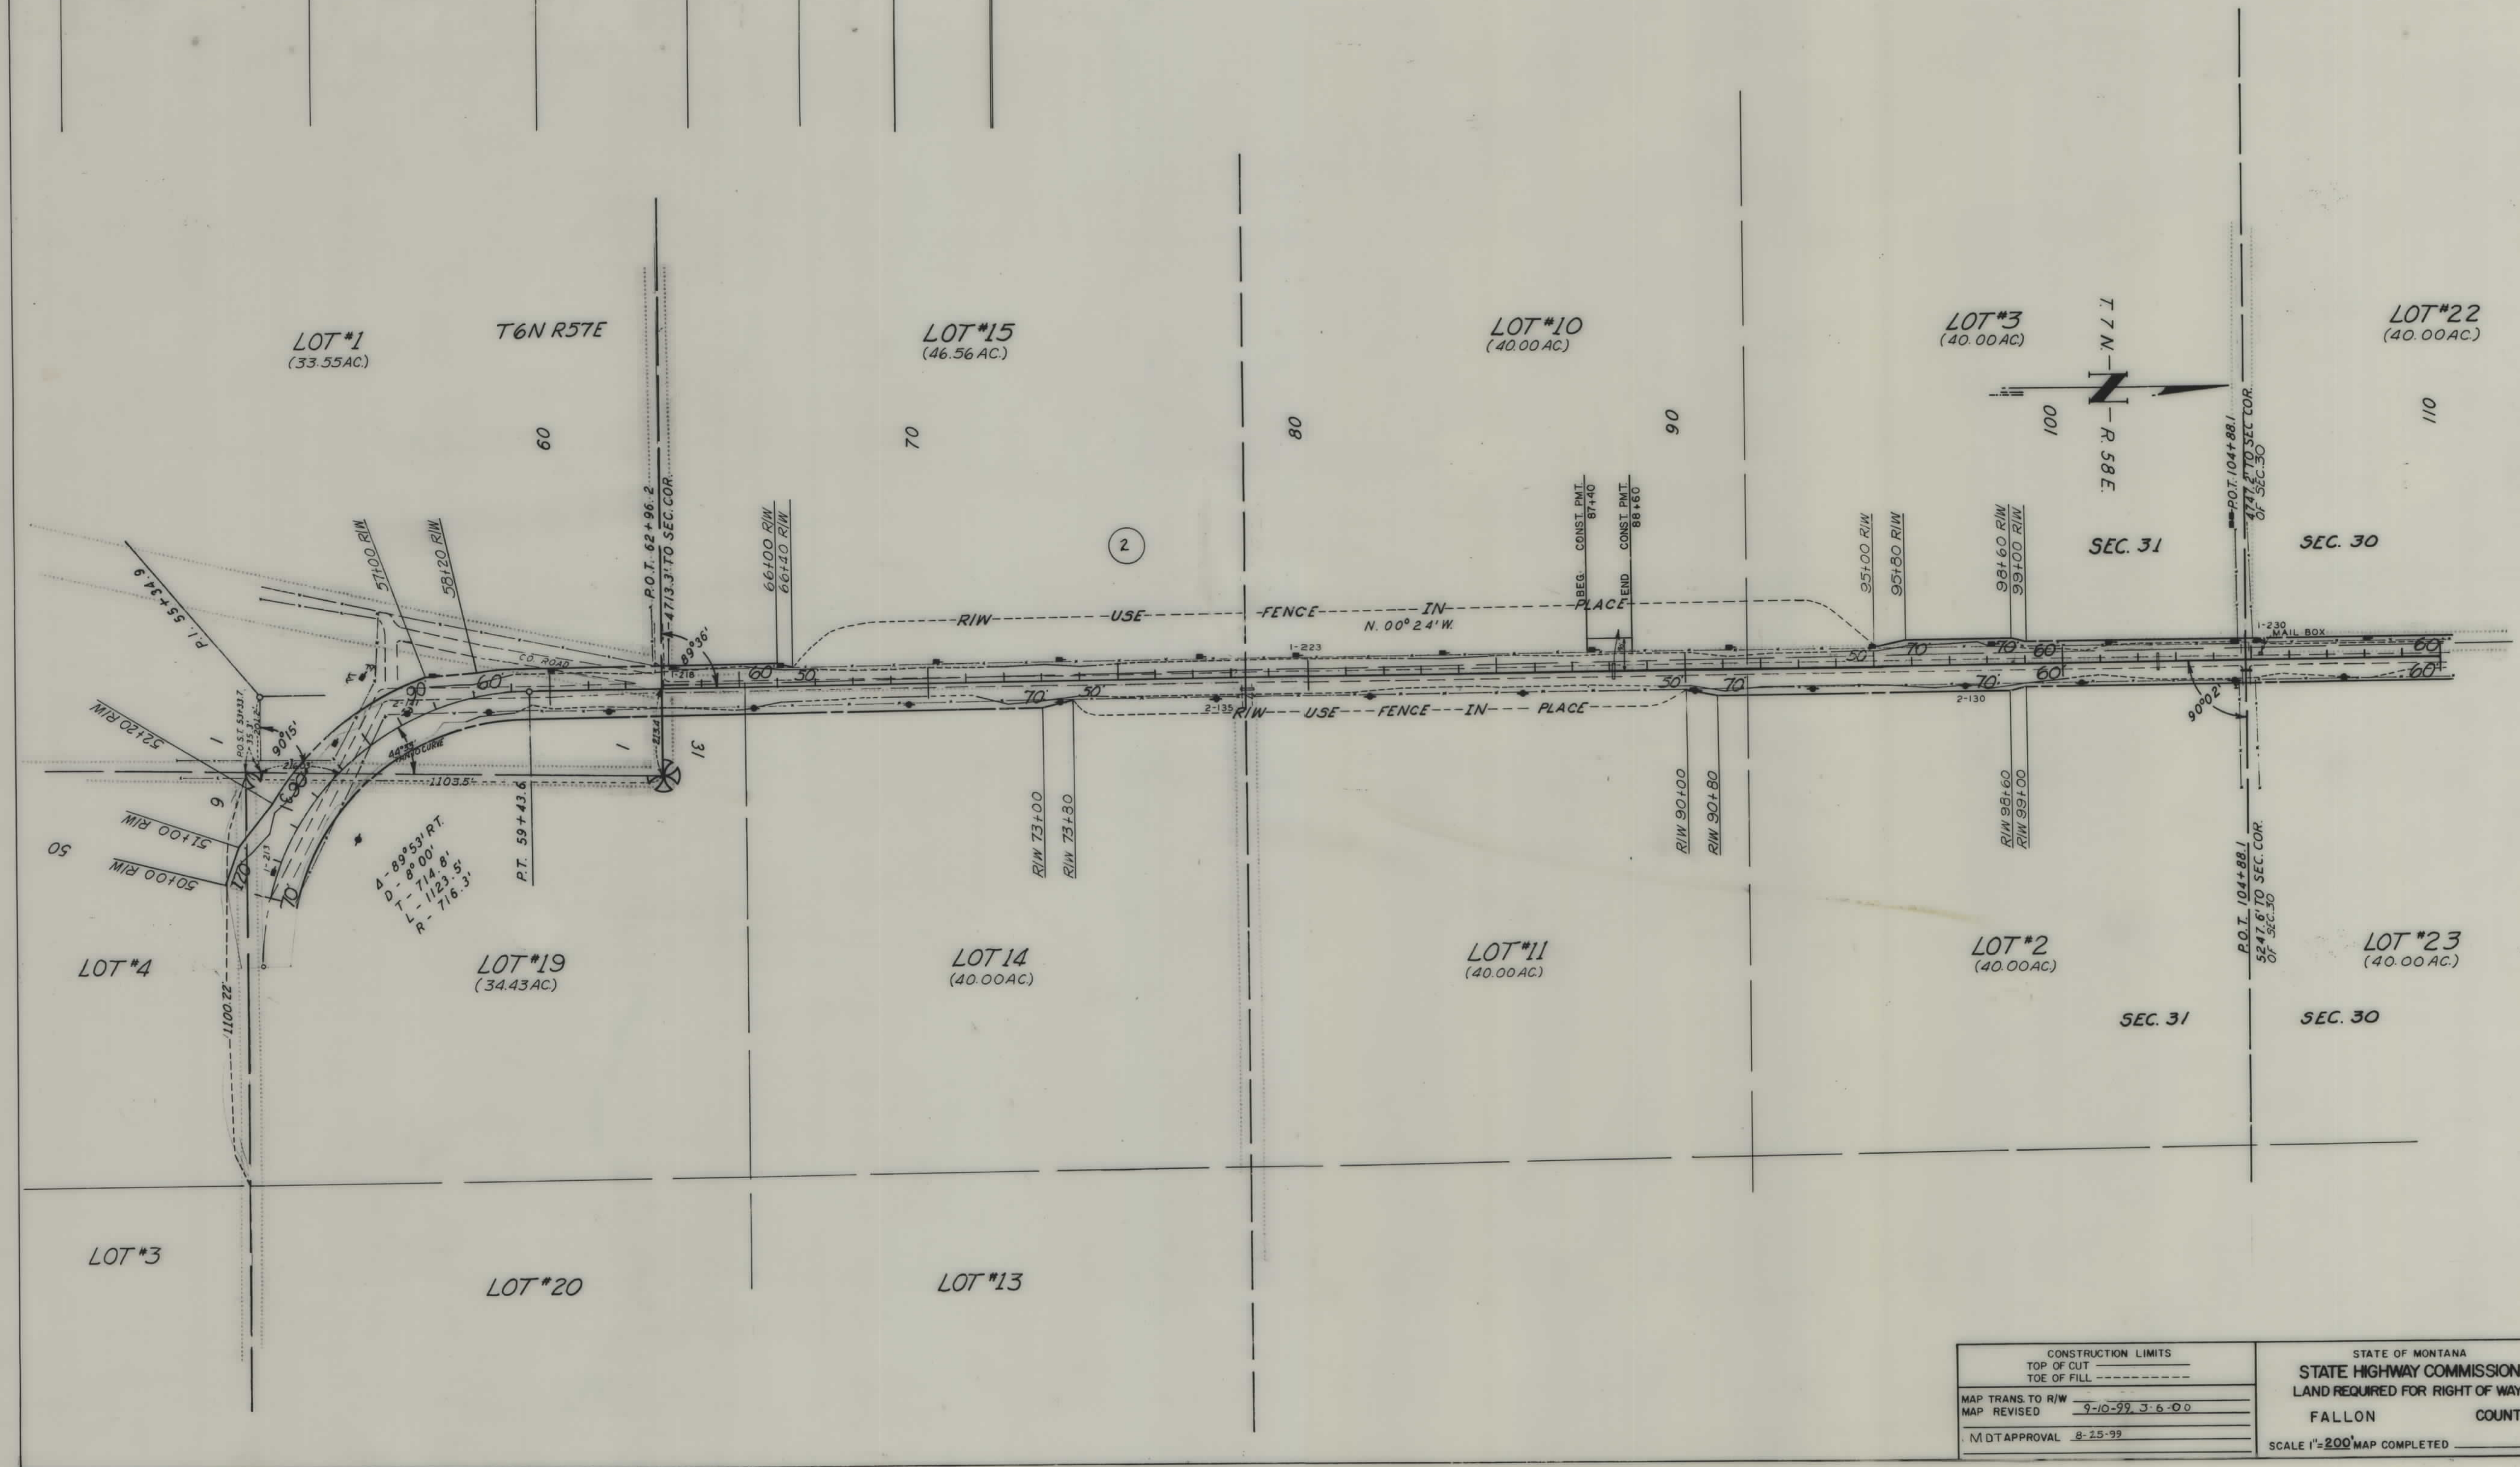


CONSTRUCTION LIMITS		STATE OF MONTANA STATE HIGHWAY COMMISSION LAND REQUIRED FOR RIGHT OF WAY FALLON COUNTY
TOP OF CUT	TOE OF FILL	
MAP TRANS. TO R/W	9-10-99, 3-6-00	SCALE 1"=200' MAP COMPLETED _____
MAP REVISED	8-25-99	
MDT APPROVAL		

OWNERSHIPS					
PARCEL	N A M E	A D D R E S S	TOTAL AREA	CONSTRUCTION PERMIT	
3	DELETED				

FED. ROAD DIST. NO.	STATE	FED. AID PROJECT NUMBERS		STATE NO.	SHEET NO.	TOTAL SHEETS
		R I W NO	CONST NO			
	MONT.	STPS 494-1(110)			3	5

PLEVNA-SOUTH
CONTROL NUMBER 3430-001

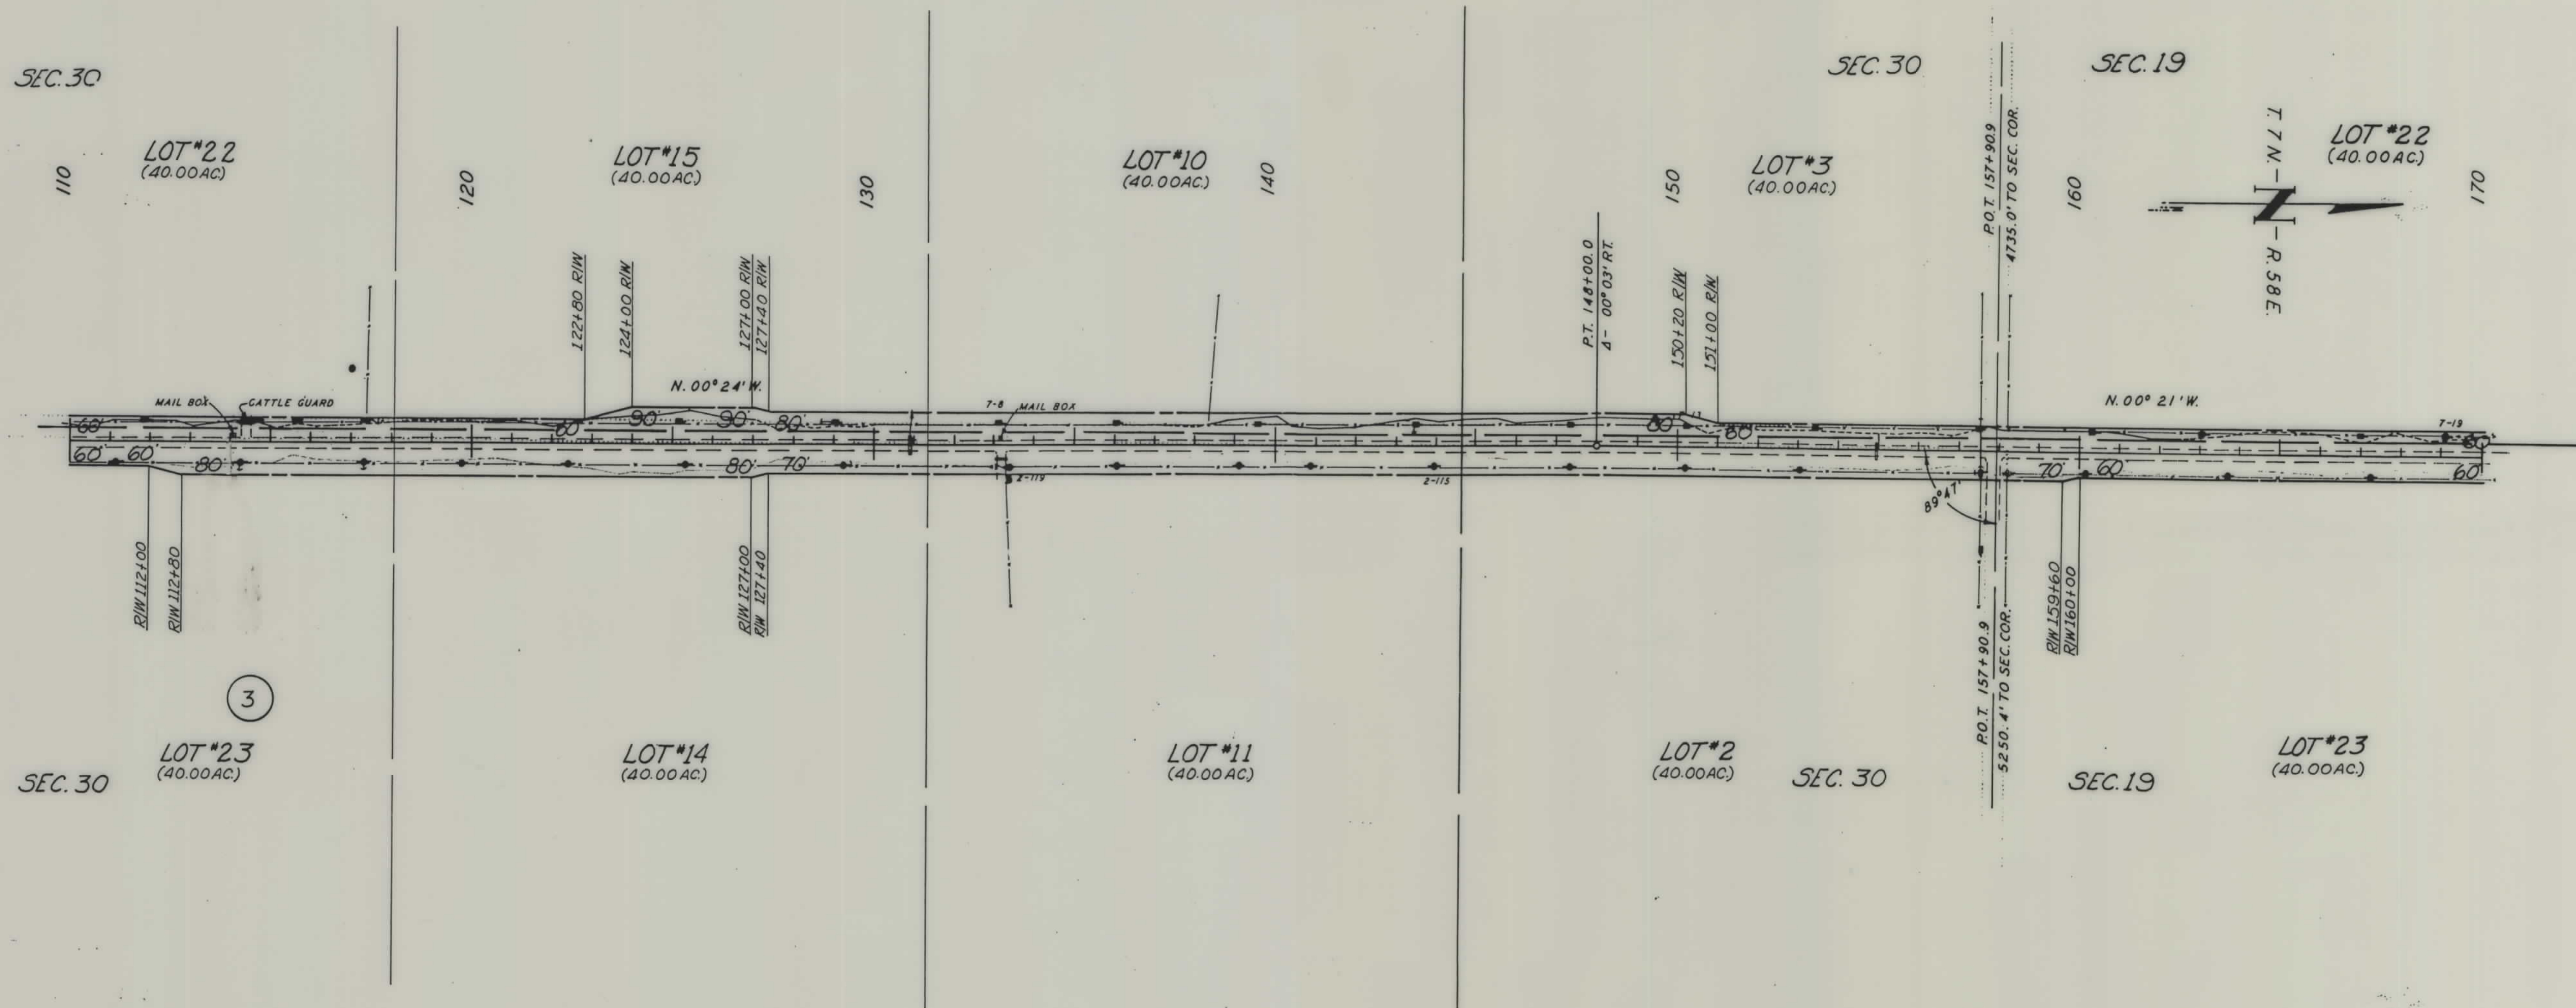

CONSTRUCTION LIMITS TOP OF CUT TOE OF FILL		STATE OF MONTANA STATE HIGHWAY COMMISSION LAND REQUIRED FOR RIGHT OF WAY FALLON COUNTY	
MAP TRANS. TO R/W		SCALE 1"=200' MAP COMPLETED	
MAP REVISED	3-8-99		
M D T APPROVAL	8-25-99		

OWNERSHIPS					
PARCEL	N A M E	A D D R E S S	TOTAL AREA	CONSTRUCTION PERMIT	
5	FLOYD W. EHRET & JANICE E. EHRET	PLEVNA, MONTANA		0.30 A.C.	

FED ROAD DIST NO	STATE	FED AID PROJECT NUMBERS		STATE NO	SHEET NO	TOTAL SHEETS
		CONST NO	R/W NO			
	MONT		STPS 494-1(1)0		4	5

PLEVNA SOUTH
CONTROL NUMBER 3430-001

