


PLANS

NOT

TO

SCALE

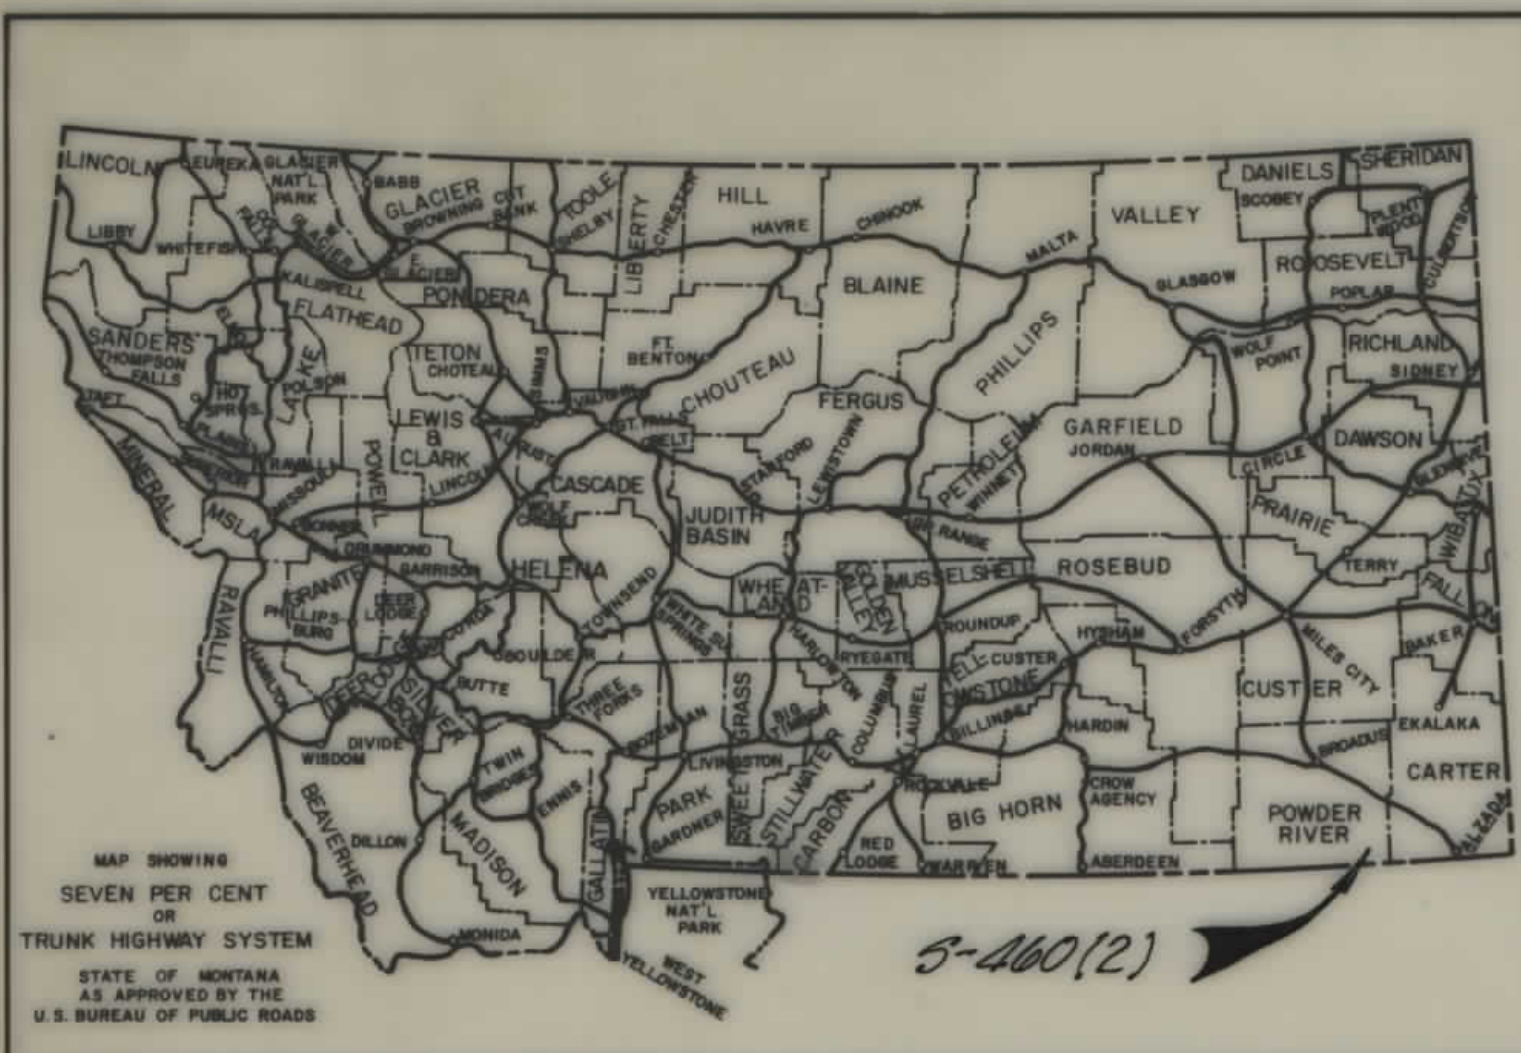

CONVENTIONAL SIGNS	
RIGHT OF WAY LINE	—+—+—+—
CENTERLINE (C) OR PROJECTED LINE	—+—+—+—
STK'D. CENTERLINE	—+—+—+—
PARCEL NUMBER	②
OWNERSHIP BOUNDARY	—+—+—+—
R/W USE EXISTING R/W LT. OR RT.	—+—+—+—
PRESENT TRAVELED WAY (R/W)	—+—+—+—
R/W LINE FENCED	—+—+—+—
RAILROAD R/W	—+—+—+—
CONSTRUCTION LIMITS	CUT — FILL —
FENCE LINE	—+—+—+—
CONTROL OF ACCESS WITH FENCE	—+—+—+—
CONTROL OF ACCESS WITHOUT FENCE	—+—+—+—
GATE IN FENCE	—+—+—+—
CATTLE GUARD=24'	—+—+—+—
STATE & NATIONAL BORDER LINES	—+—+—+—
CITY OR TOWN LIMITS LINE	—+—+—+—
COUNTY LINE	—+—+—+—
RESERVATION LINE	—+—+—+—
TOWNSHIP & SECTION LINE	—+—+—+—
1/2 SECTION LINE	—+—+—+—
1/4 SECTION LINE	—+—+—+—
SECTION CORNER	—+—+—+—
1/4 SECTION COR.	—+—+—+—
1/6 SECTION COR.	—+—+—+—
CENTER OF SECTION	—+—+—+—
TELEPHONE OR TELEGRAPH POLES IN PLACE	—+—+—+—
POWER POLES IN PLACE	—+—+—+—
TEL. OR TEL. OR POWER POLES TO BE MOVED	—+—+—+—
NEW PIPES	—+—+—+—
OLD PIPES IN PLACE	—+—+—+—
OUTLET DITCH	—+—+—+—
INLET DITCH	—+—+—+—
DITCHES	—+—+—+—
CHANNEL CHANGES	—+—+—+—
BRIDGE	—+—+—+—
RAILROADS	—+—+—+—




PREPARED BY
ENGINEERING CORPORATION
OF AMERICA

STATE OF MONTANA

STATE HIGHWAY COMMISSION

RIGHT OF WAY PLAN OF
FEDERAL AID PROJECT NO. S-460(2) R/W
S-460(3) CONST.
BELLE CREEK ACCESS ROAD
10.204 MILES

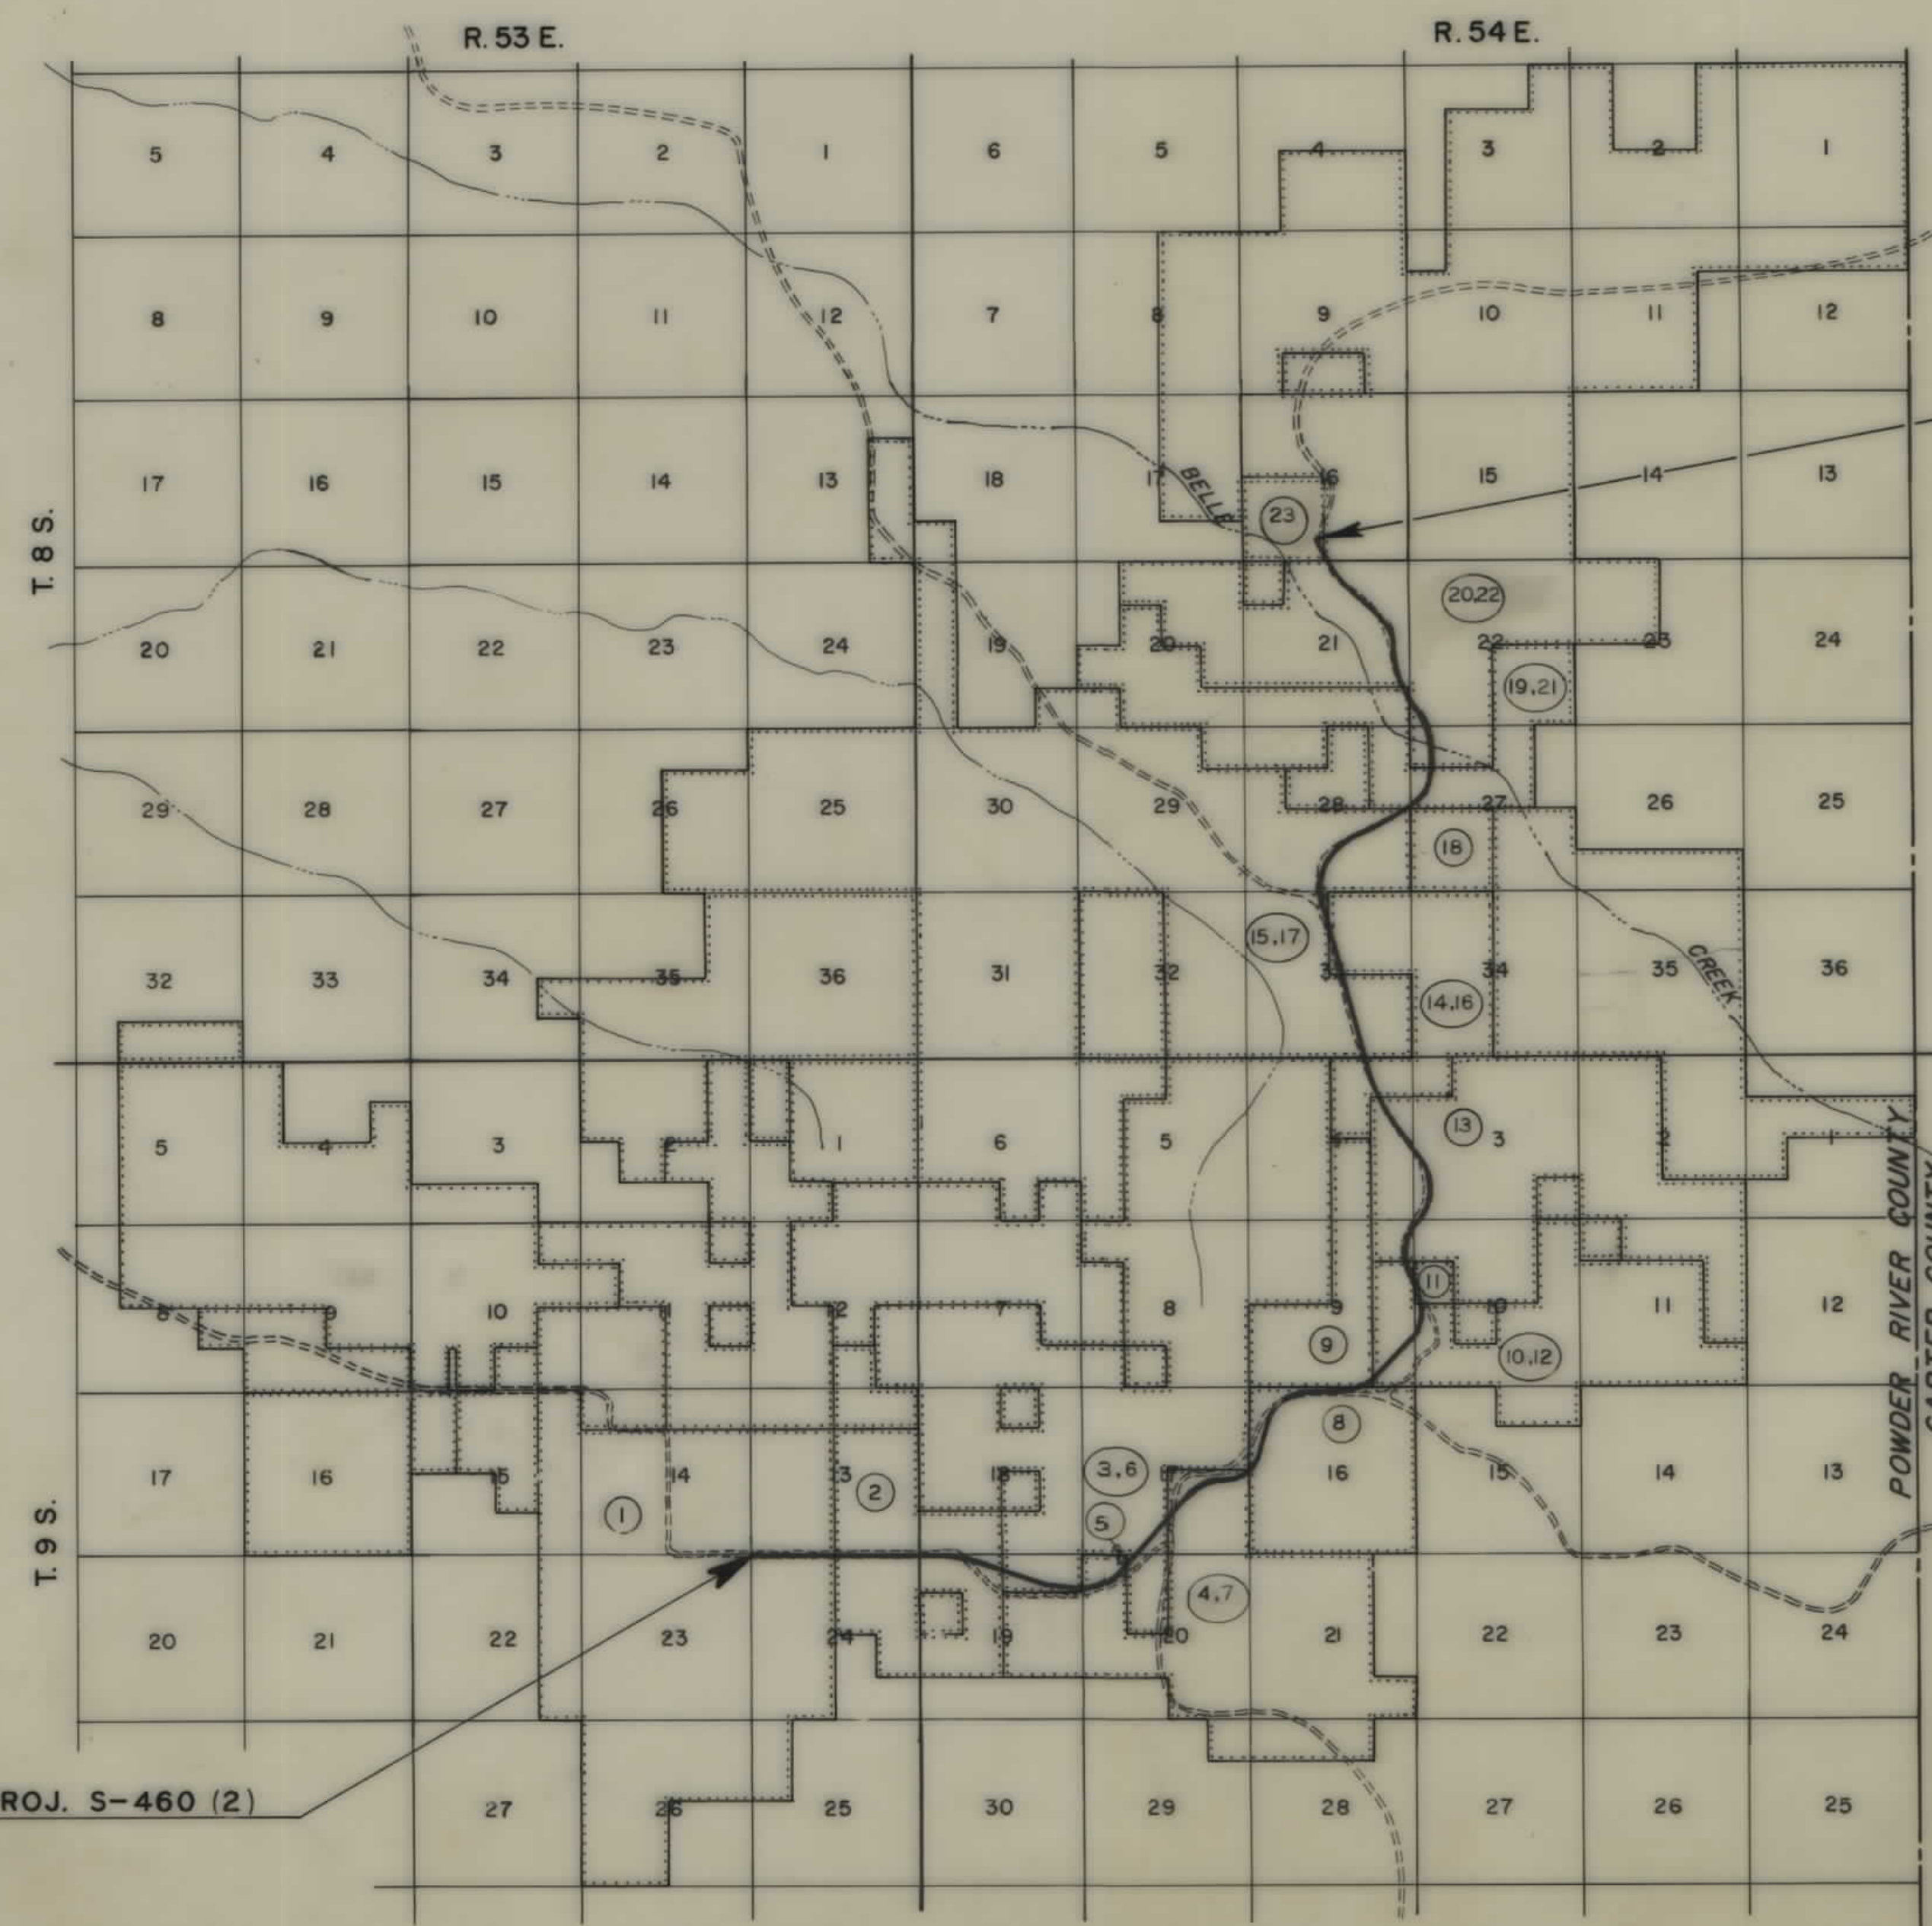

STA. 662+94.0 BEG. PROJ. S-460()
STA. 662 94.0 END PROJ. S-460(2)=

STA. 126+10 BEG. PROJ. S-460 (2)

FED. ROAD DIST. NO.	STATE OF MONTANA	FED. AID PROJECT NUMBERS		STATE NO.	SHEET NO.	TOTAL SHEETS
		CONST. NO.	R/W NO.			
8		S 460(3)	S 460(2)	3450-2	1	22

INDEX		
PARCEL NO.	OWNERSHIPS	SHEET NO.
1	KEITH B. & CLAIRE E. POWELL	13
2	WESLEY J. & LOIS POWELL	345
3	BOBBY RAY TANNER	346
4	MARIE MORRIS	6
5	INT. APOSTOLIC HOLINESS CHURCH OF IDAHO	6
6	BOBBY RAY TANNER	647
7	MARIE MORRIS	748
8	STATE OF MONTANA	84910
9	FELIX D. & FLORENCE H. BRUNER	10
10	FRANK T. & DAISY M. BRUNER	10, 11 & 12
11	U.S.A.	12
12	FRANK T. & DAISY M. BRUNER	12
13	WADE WILLIAMS	12, 13 & 14
14	GEORGE A. KELSO ESTATE	14
15	JOHN A. LOVE JR.	14 & 15
16	GEORGE A. KELSO ESTATE	16
17	JOHN A. LOVE JR.	16, 17 & 18
18	SAMUEL GARY	18
19	ROGER WARFORD	18
20	JOHN & CATHERINE GIACOMETTO	18 & 19
21	ROGER WARFORD	19
22	JOHN & CATHERINE GIACOMETTO	19, 20, 21 & 22
23	SAMUEL GARY	22

PIPELINE OWNERSHIP ABBREVIATIONS	
WESTERN	WESTERN OIL TRANSPORTATION CO. INC.
BELLE CREEK	BELLE CREEK PIPELINE CO.
CONSOLIDATED	CONSOLIDATED OIL & GAS CO.
MIDWEST	MIDWEST OIL CORP.
SAM GARY	SAM GARY

STATE HIGHWAY COMMISSION OF MONTANA	
APPROVED:	
<i>Aug 25</i> 19 <i>69</i>	
STATE HIGHWAY ENGINEER	
U.S. DEPARTMENT OF TRANSPORTATION FEDERAL HIGHWAY ADMINISTRATION BUREAU OF PUBLIC ROADS	
APPROVED:	
DIVISION ENGINEER	DATE

OWNERSHIPS								
PARCEL	NAME	ADDRESS	TOTAL AREA	GROSS R/W AREA	P.T.W. AREA	AREA TO BE ACQUIRED	REMAINDER	
							LEFT	RIGHT
7	MARIE MORRIS			11.4	2.4	9.0		
4 & 7	MARIE MORRIS	BIDDLE, MONTANA	1,471.6	16.5	2.4	14.1	36.7	1418.4

FED. ROAD DIST. NO.	STATE OF MONTANA	FED. AID PROJECT NUMBERS		STATE NO.	SHEET NO.	TOTAL SHEET
		CONST. NO.	R/W NO.			
8		S 460 (3)	S 460 (2)	3460-2	8	22




STATE OF MONTANA	
GROSS R/W ACREAGE	2.43
EXIST. R/W ACREAGE	0.00
NET R/W ACREAGE	2.43
REMAINDER LEFT	0.59
REMAINDER RIGHT	36.98

CONSTRUCTION LIMITS	
TOP OF CUT	_____
TOE OF FILL	_____
MAP TRANS. TO R/W	_____
MAP REVISED	_____
STATE & R.R. APPROVAL	8-25-69
STATE OF MONTANA	
STATE HIGHWAY COMMISSION	
LAND REQUIRED FOR RIGHT OF WAY	
POWDER RIVER COUNTY	
SCALE 1"=100' MAP COMPLETED	

OWNERSHIPS								
PARCEL	NAME	ADDRESS	TOTAL AREA	GROSS R/W AREA	P.T.W. AREA	AREA TO BE ACQUIRED	REMAINDER	
							LEFT	RIGHT
10	FRANK T. & DAISY M. BRUNER			12.5	0.4	12.1		
11	U. S. A.		40.0	2.5	0.1	2.4	0.0	37.5
12	FRANK T. & DAISY M. BRUNER			4.0	1.0	3.0		
10 & 12	FRANK T. & DAISY M. BRUNER	9% FELIX D. & FLORENCE H. BRUNER ALZADA, MONTANA	960.0	16.5	1.4	15.1	86.9	856.6


FED. ROAD DIST. NO.	STATE OF MONTANA	FED. AID PROJECT NUMBERS		STATE NO.	SHEET NO.	TOTAL SHEETS
		CONST. NO.	R/W NO.			
8	MONTANA	S 460 (3)	S 460 (2)	3460-2	12	22

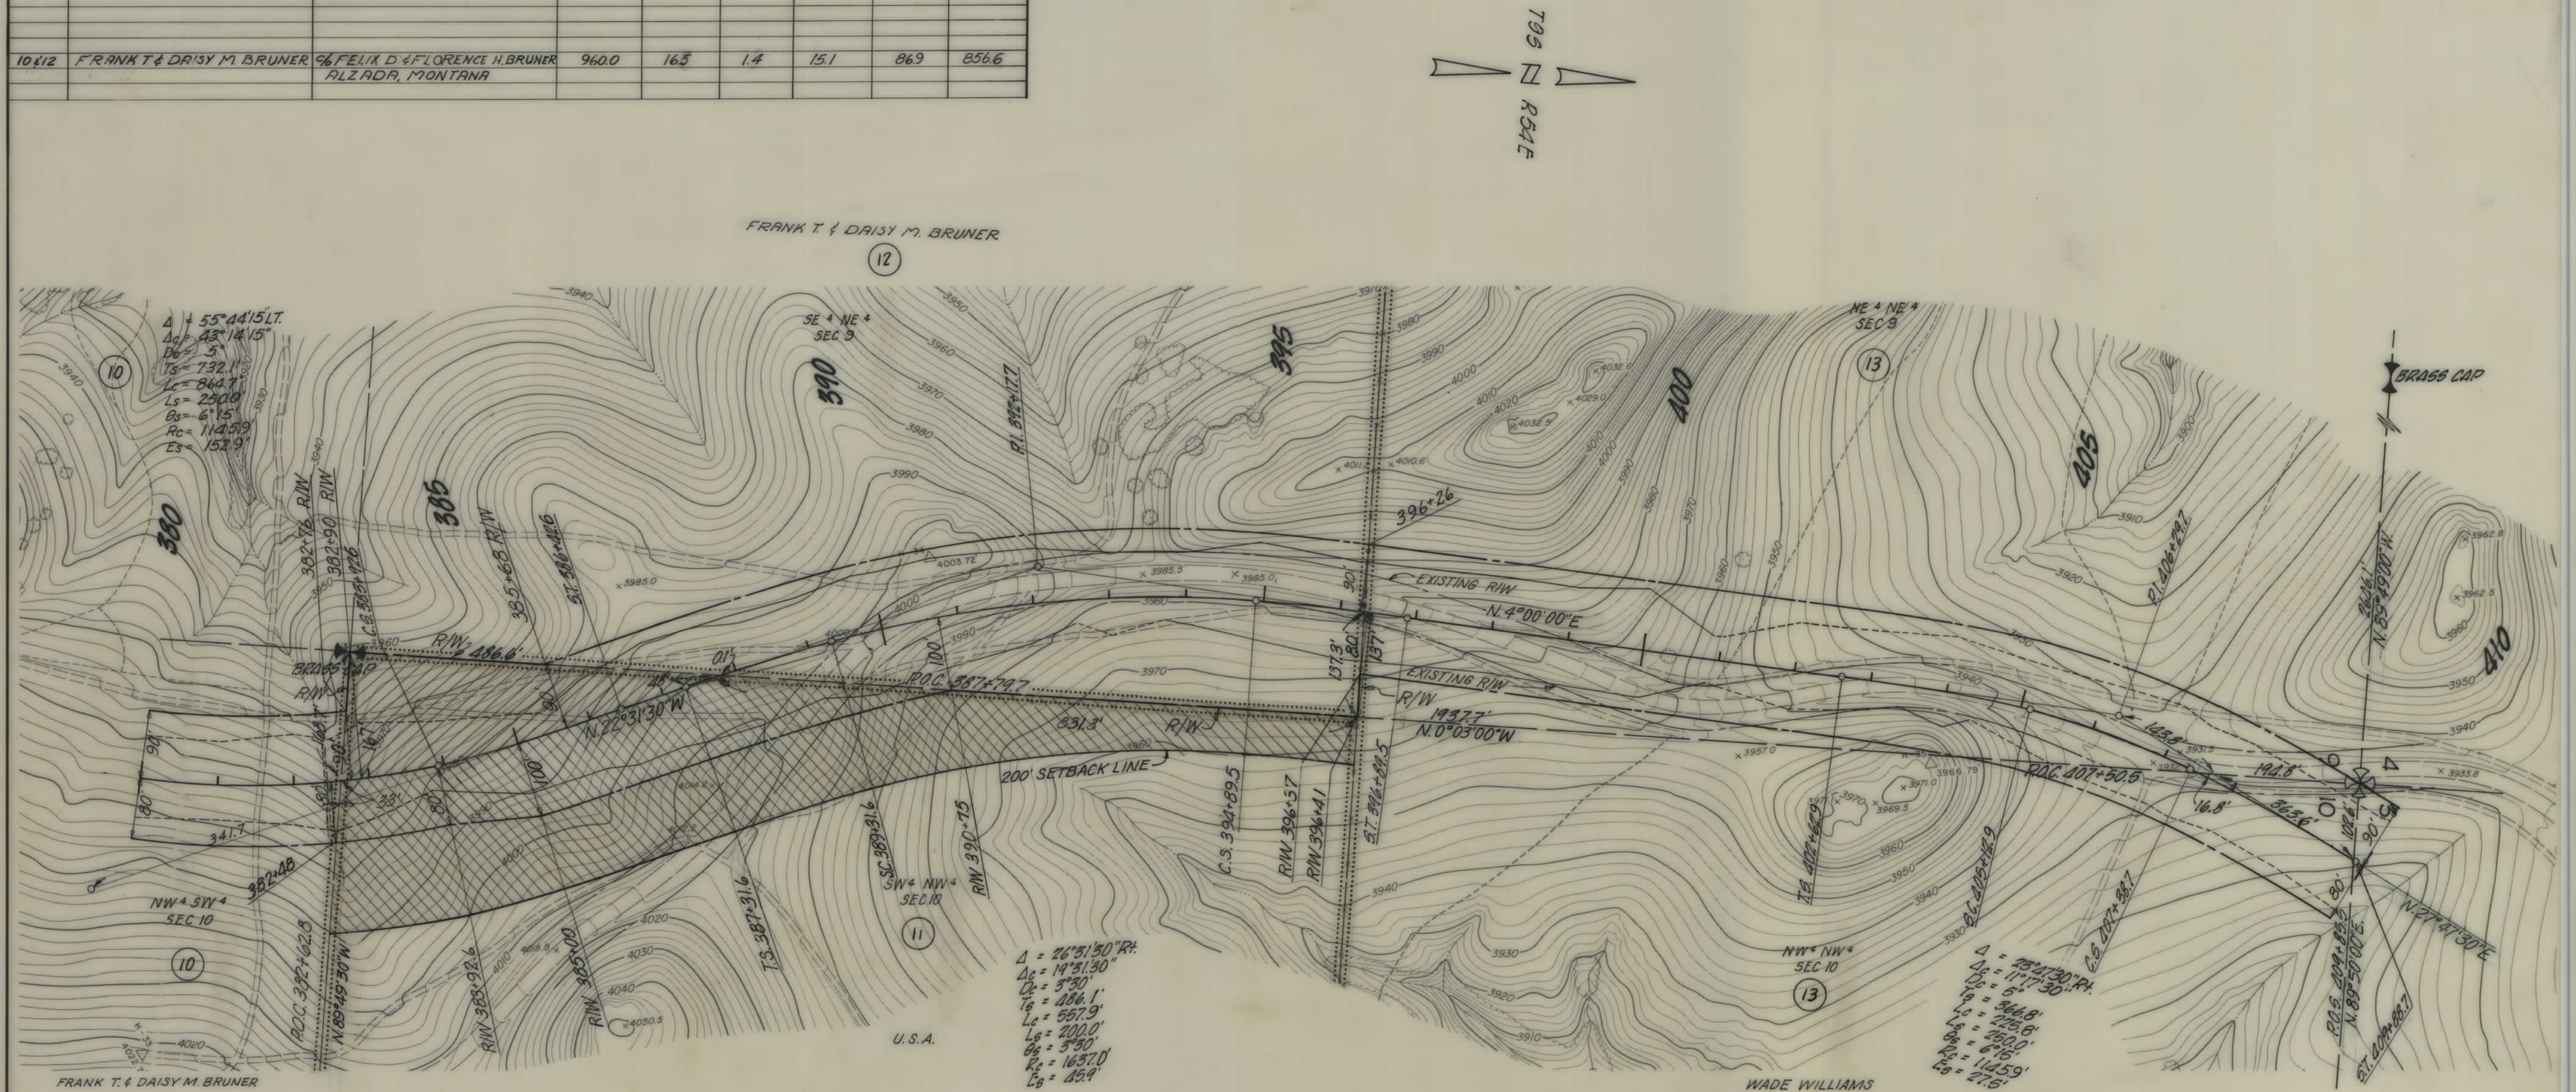

STA 382+42
NEW 24"
CSP DRAIN


CONSTRUCTION LIMITS TOP OF CUT TOE OF FILL		STATE OF MONTANA STATE HIGHWAY COMMISSION LAND REQUIRED FOR RIGHT OF WAY POWDER RIVER COUNTY	
MAP TRANS. TO R/W		SCALE 1"=100' MAP COMPLETED	
MAP REVISED			
STATE	8-25-62		
B.R.R. APPROVAL			

FED. ROAD DIST. NO.	STATE OF	FED. AID PROJECT NUMBERS		STATE	SHEET	TOTAL
		CONST. NO.	R/W NO.	NO.	NO.	SHEET
8	MONTANA	S 460 (3)	S 460 (2)	3460-2	16	22

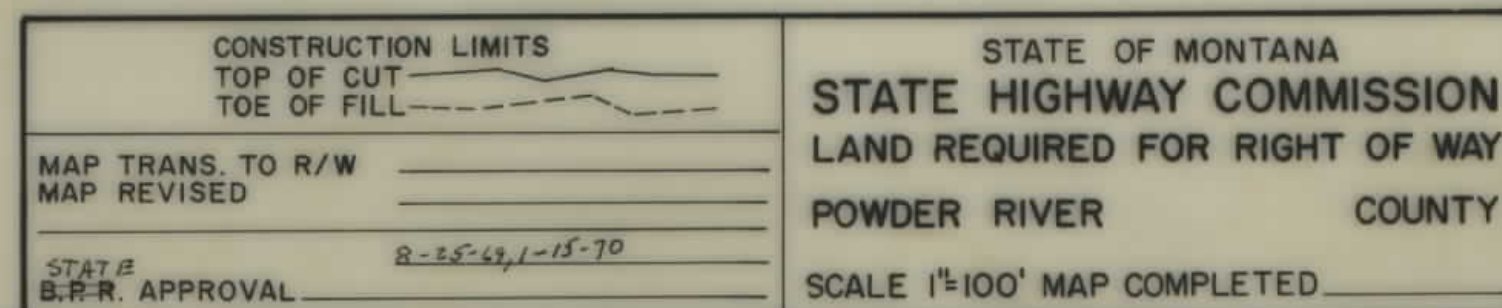

OWNERSHIPS								
PARCEL	NAME	ADDRESS	TOTAL AREA	GROSS R/W AREA	P.T.W. AREA	AREA TO BE ACQUIRED	REMAINDER LEFT	REMAINDER RIGHT
20	JOHN & CATHERINE GIACOMETTO			3.8	3.3	3.5		
21	ROGER WARFORD			1.9	0.7	1.2		
19421	ROGER WARFORD	RT.1, BOX 193, MILES CITY, MONTANA.	960.0	7.1	2.6	4.5	642.9	310.0
								0.02

FED. ROAD DIST. NO.	STATE OF MONTANA	FED. AID PROJECT NUMBERS		STATE NO.	SHEET NO.	TOTAL SHEETS
		CONST. NO.	R/W NO.			
8		S 460(3)	S 460(2)	3460-2	19	22

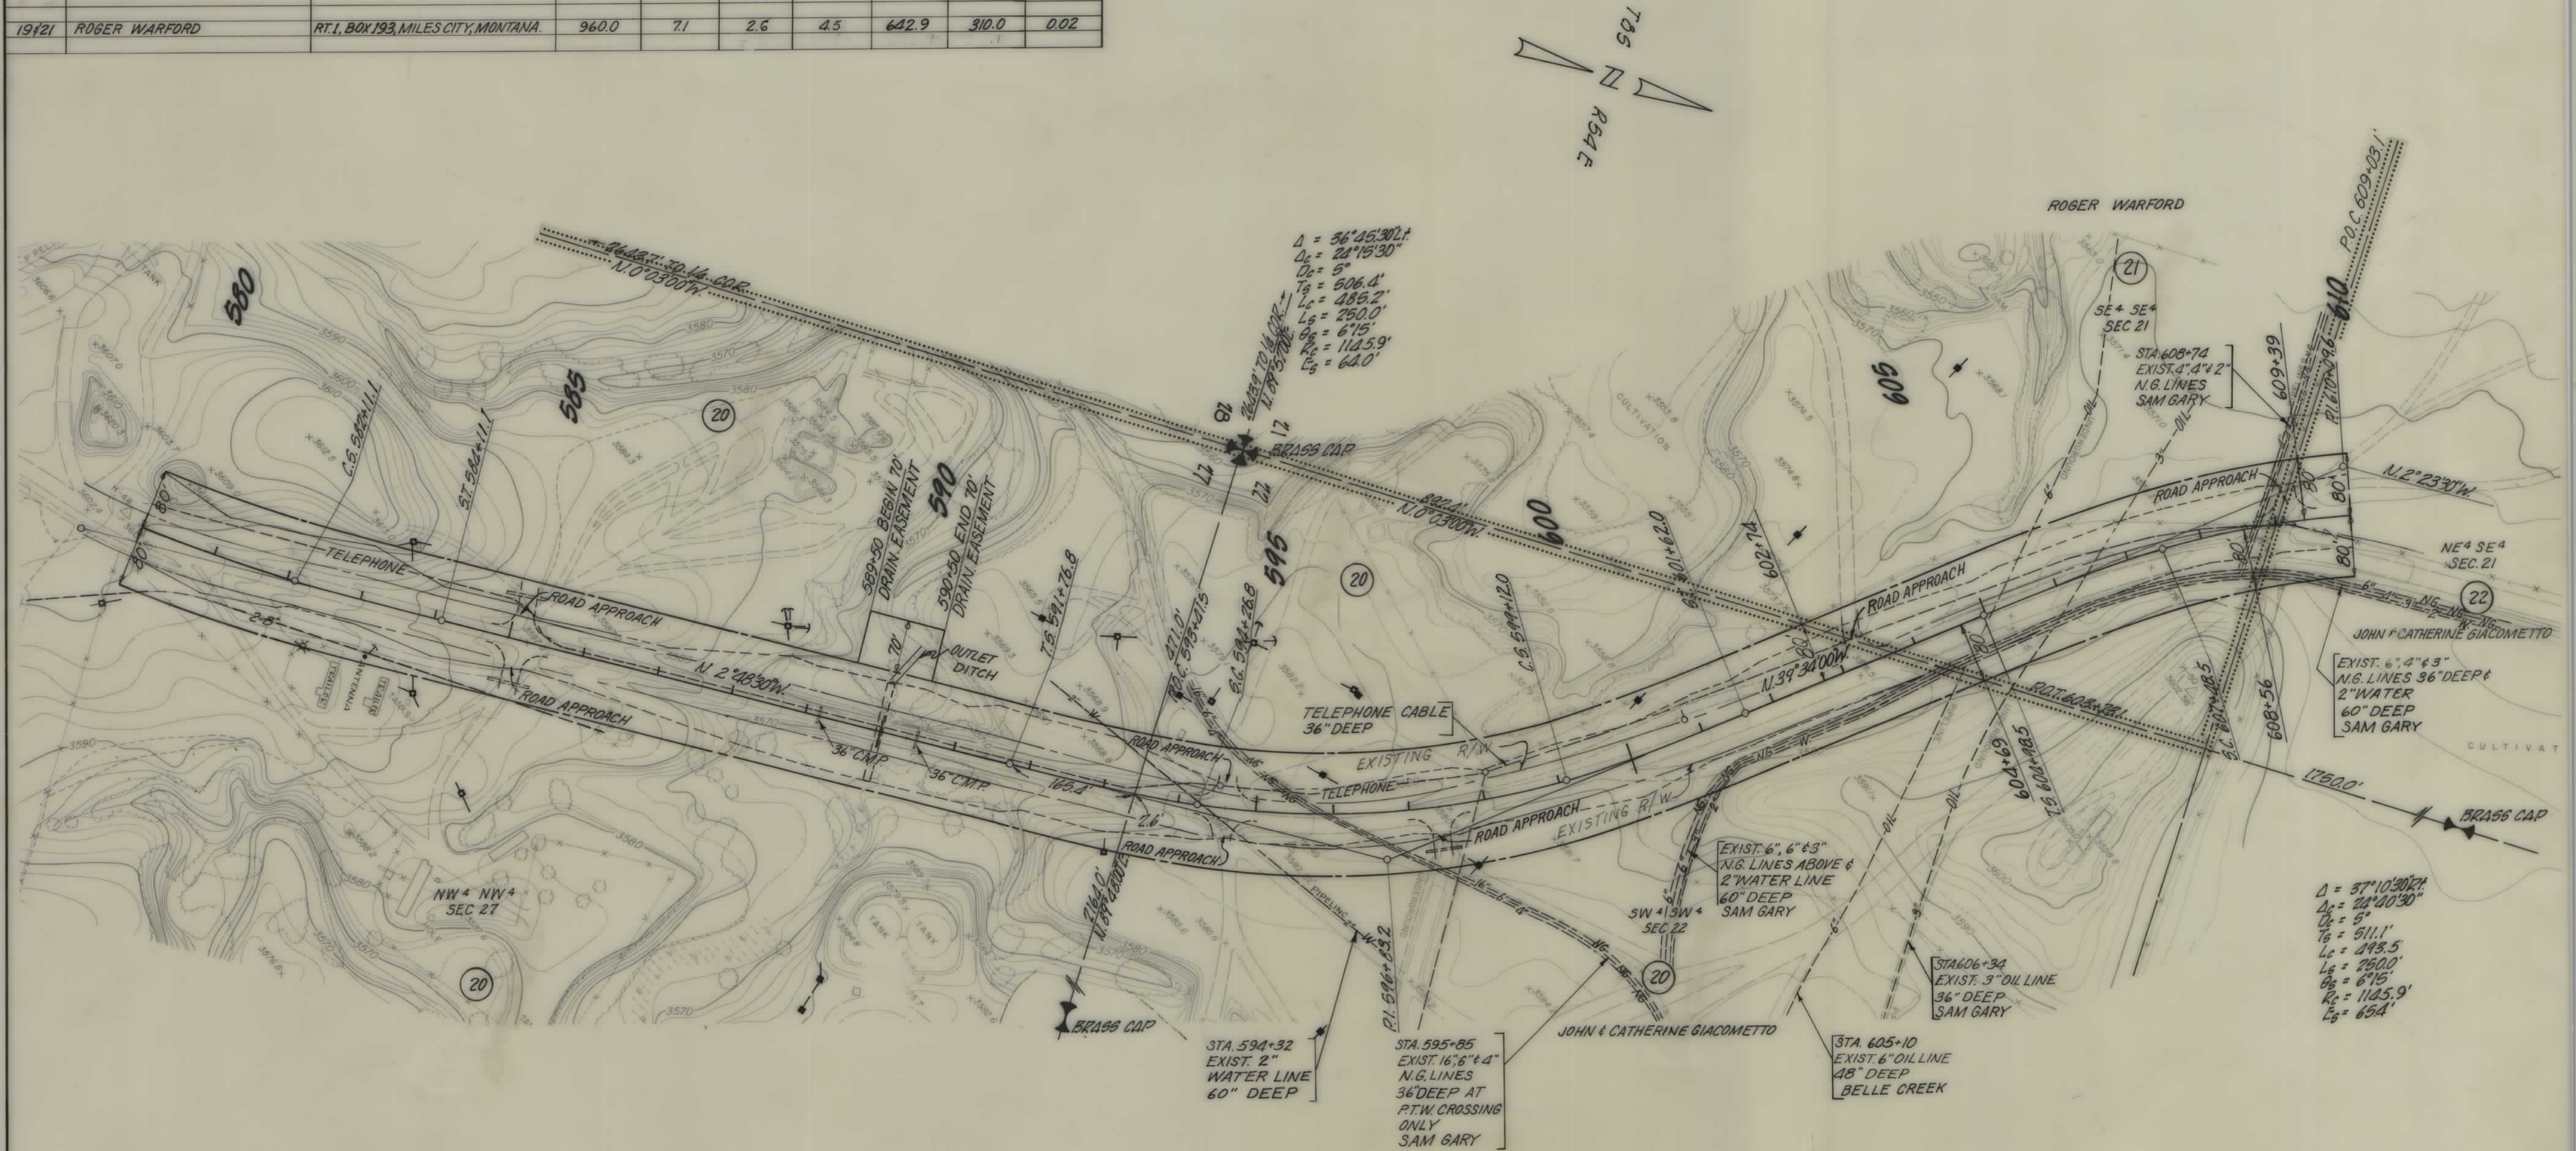

STA 590+00
NEW 120\"
SSPP DRAIN

CONSTRUCTION LIMITS
TOP OF CUT
TOE OF FILL

MAP TRANS. TO R/W
MAP REVISED

STATE
APPROVAL

STATE OF MONTANA
STATE HIGHWAY COMMISSION
LAND REQUIRED FOR RIGHT OF WAY
POWDER RIVER COUNTY

SCALE 1"=100' MAP COMPLETED

OWNERSHIPS								
PARCEL	NAME	ADDRESS	TOTAL AREA	GROSS R/W AREA	P.T.W. AREA	AREA TO BE ACQUIRED	REMAINDER	
							LEFT	RIGHT
22	JOHN & CATHERINE GIACOMETTO	1700 BROADWAY DENVER, COLORADO	146.9	18.3	4.1	14.2	145.3	—
23	SAMUEL GARY							
20 & 22	JOHN & CATHERINE GIACOMETTO	BOYES, MONTANA	6652.6	27.1	7.4	19.7	589.0	6036.5

FED. ROAD DIST. NO.	STATE OF MONTANA	FED. AID PROJECT NUMBERS		STATE NO.	SHEET NO.	TOTAL SHEET
		CONST. NO.	R/W NO.			
8	MONTANA	S 460(3)	S 460(2)	3460-2	22	22



CONSTRUCTION LIMITS		STATE OF MONTANA	
TOP OF CUT	_____	STATE HIGHWAY COMMISSION	
TOE OF FILL	_____	LAND REQUIRED FOR RIGHT OF WAY	
MAP TRANS. TO R/W	_____	POWDER RIVER COUNTY	
MAP REVISED	_____	SCALE 1"=100' MAP COMPLETED	
STATE APPROVAL	8-25-67, 12-18-67, 1-15-70		