

PLANS

NOT

TO

SCALE


RS503-1(2)10

MAP SHOWING
SEVEN PER CENT
OF
TRUNK HIGHWAY SYSTEM
STATE OF MONTANA

CONVENTIONAL SIGNS

575 + 00 END PROJ. RS503-1(2)10

573 + 30 BEG. PROJ. RS503-1(2)10

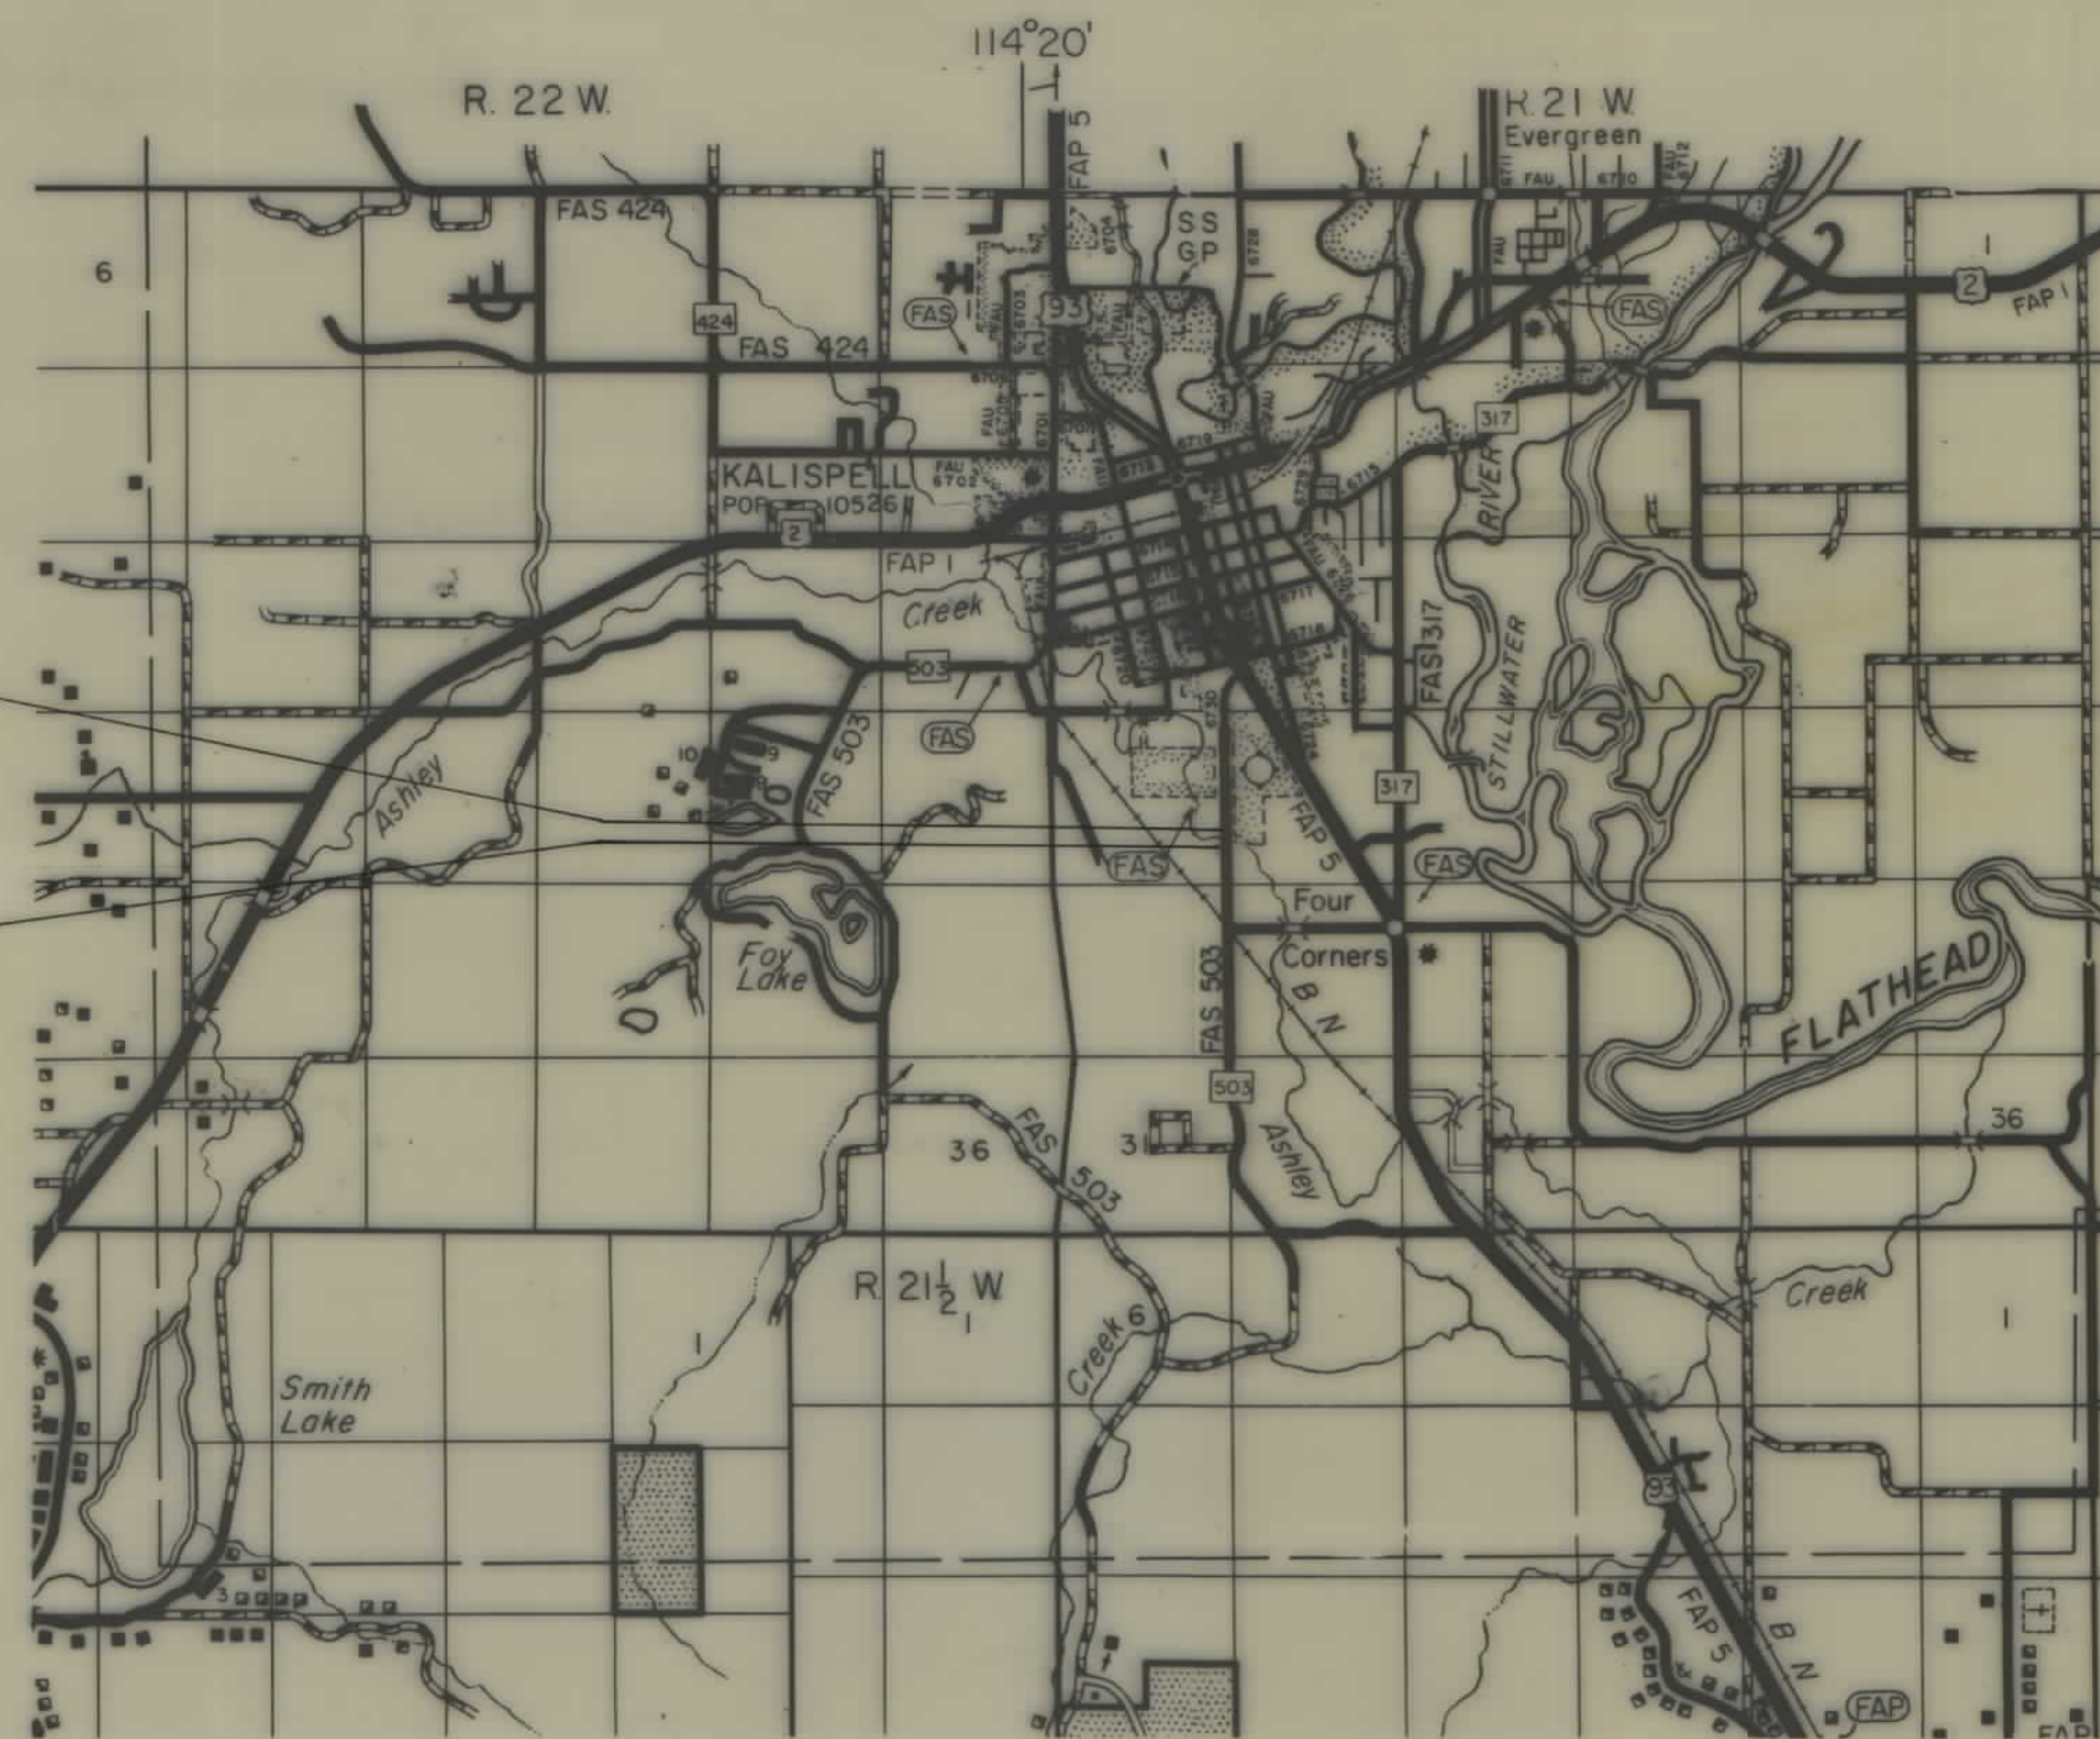[illegible]

RELATED PROJECTS	


ASSOCIATED AGREEMENT	PROJECT NUMBERS

STATE OF MONTANA DEPARTMENT OF HIGHWAYS	
APPROVED: <u>1-26</u> 19 <u>81</u>	
GARY J. WICKS DIRECTOR OF HIGHWAYS BY <u>Jack R. Beckert</u> ADMINISTRATOR ENGINEERING DIVISION	
U.S. DEPARTMENT OF TRANSPORTATION FEDERAL HIGHWAY ADMINISTRATION	
APPROVED: DIVISION ADMINISTRATOR	
DATE	

OWNERSHIPS										
PARCEL	NAME	ADDRESS	TOTAL AREA	GROSS R/W AREA	P.T.W. AREA	AREA TO BE ACQUIRED	REMAINDER		CONST. PERM. AREA	CONST. LEASE AREA
							LEFT	RIGHT		
1	GARY N. & PEGGY J. GRAFE								5930 SF	
2	GARY N. GRAFE 2002 AIRPORT RD. KALISPELL, MT. 59901	"FOR NEGOTIATIONS ONLY"								
	MRS. RONALD RANDOLPH, 2050 AIRPORT RD., KALISPELL, MT. 59901	"								
	ROBERT P. HECKEL, 2075 AIRPORT RD. KALISPELL, MT. 59901	"								

STATE	PROJECT NO.	SHEET NO.	TOTAL SHEETS
MONTANA	RS503-1 (2) 10	2	2

ASHLEY CREEK CROSSING

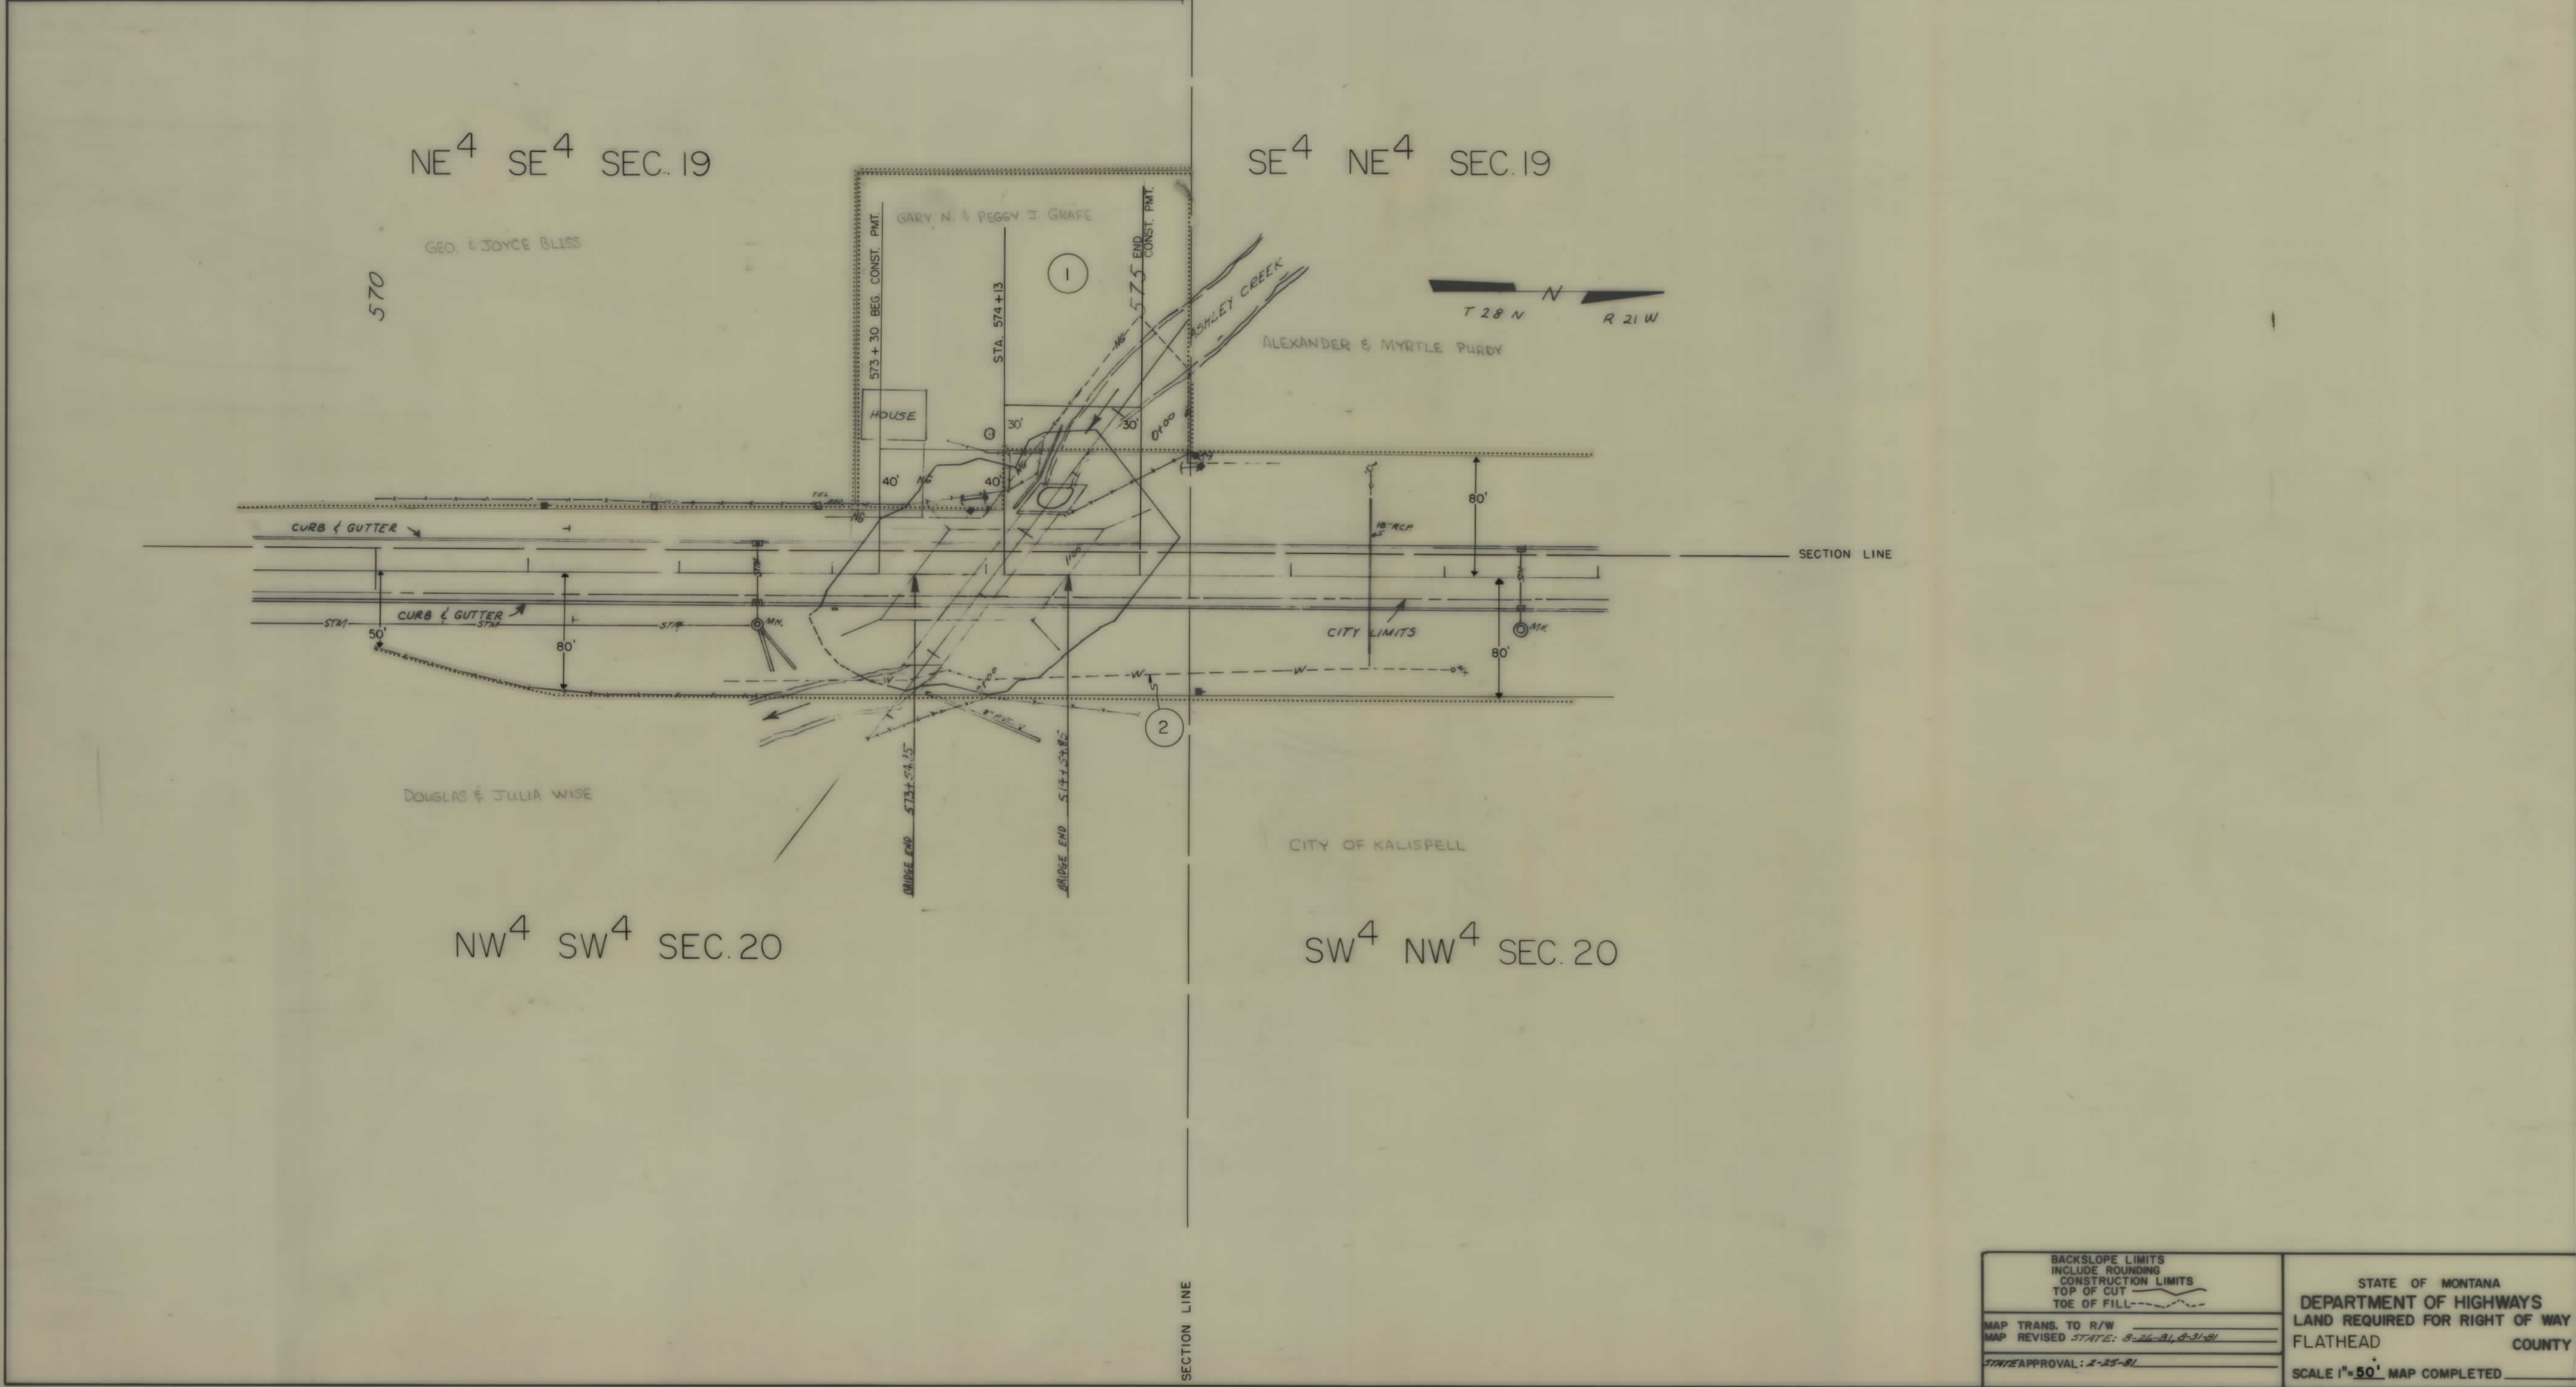

BACKSLOPE LIMITS
INCLUDE ROUNDING
CONSTRUCTION LIMITS
TOP OF CUT
TOE OF FILL

MAP TRANS. TO R/W
MAP REVISED STATE: 8-26-81, 9-31-81
STATE APPROVAL: 2-25-81

STATE OF MONTANA
DEPARTMENT OF HIGHWAYS
LAND REQUIRED FOR RIGHT OF WAY
FLATHEAD COUNTY
SCALE 1"=50' MAP COMPLETED