


PLANS
NOT
TO
SCALE

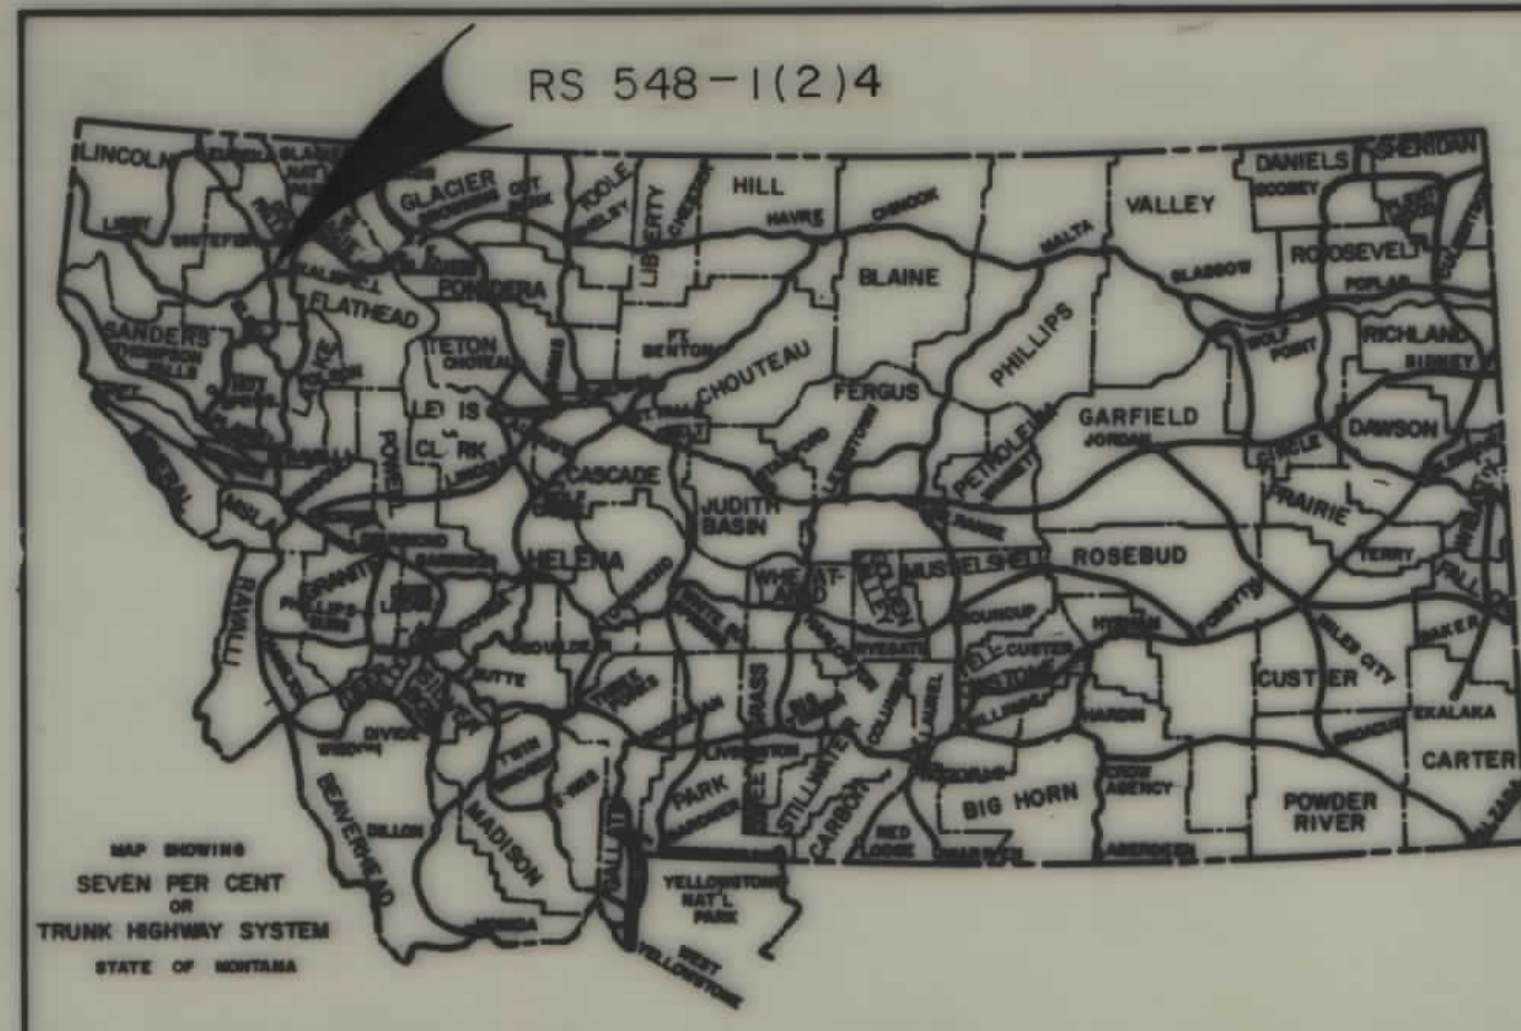


STATE	PROJECT NO.	SHEET NO.	TOTAL SHEETS
MONT.	RS 548-1(2)4	1	7

WEST RESERVE DR.-KALISPELL

STATE OF MONTANA
DEPARTMENT OF HIGHWAYS
RIGHT OF WAY PLAN OF
FEDERAL AID PROJECT NO. RS-BRS 548-1(3)4 CONST.
RS 548-1(2)4 R/W
WEST RESERVE DR. - KALISPELL
FLATHEAD - COUNTY
2.5 MILES

INDEX		
PARCEL NO.	OWNERSHIPS	SHEET NO.
1	CHARLES E. & RUTH R. TRUSH	2
* 2	JACK, JR. & EVELYN P. HUTTON	2
3	J. TORRANCE & BETTY L. HARVEY	2
4	CURTIS H. & JOANNE K. JOHNSON	2
5	MERRITT N. WARDEN	2
6	DUANE & BETTY A. BITNEY	2-3
7	VITA HEALTH SPAS, INC.	2
9	TED T. & ETHEL B. BORGES	2-3
10-12	VELVA E. BRUYER	3-4
11	WILLIAM & KATHLEEN E. TREWEEK	3
13	ARNOLD M. & DOROTHE L. SWINEHART	4
14	R. JAMES & B. ARMINA WILLIS	4-5
	C/P DALE McGARVEY	
15	LAWRENCE C. & ISABELLE DEIST	5
16	TOM TONKINSON & JACK F. BARRETT	5
17	DONALD L. & VIRGINIA K. WOOD	5
18	MARK W. & CARMEN V. KNAPTON	5
19	BARBARA M. MAU	5
20	GERALD & MURLEEN HOUGH	5
21	ELAINE J. SWENNES	5
	C/P ROY G. & VERNYL A. HASSINGER	
22	ERLING W. SWENNES	5
23	SARAH G. YOUNG	5-6
24	JOSEPH L. & DENI K. WHITE	5-6
25	HARLAND C. & ANNA M. PERRY	6
26	ROBERT M. RECHTSTEINER	6
27	THOMAS F. & PATRICIA E. LYDON	6
28	GARLAND L. & MARY L. STEVENS	6
29	MARVIN L. & MARY C. ANDERSON	6
30	ANNA M. HENDRICKSON	6
31	ALBERT H. & GRETA M. REED	6
32	JAMES J. & HARRIET M. SHELMEIDINE	6
33	WALLACE & CAROL E. JORDT	6
34	ANNE L. & ARLETTE G. JOHNSON	6
35	JOSEPH E. VERNON	6
36	HAROLD D. & CHARLOTTE F. BOSTIC	6
37	LEE A. & KATHARINE H. DIESEN	6
38	PLUM CR. LUMBER CO.	6-7
39	HENRY & SYLVIA DeYONG	6
40	ROGER P. & JANET F. RICHMOND	6-7
41	EDWIN P. & NELLIE R. MAHLUM	7
42	H.N.H. A PARTNERSHIP	7
43	JAMES R. ERICKSON & RICHARD D. DASEN	7
44	BURLINGTON NORTHERN	7
45	FLATHEAD ELECTRIC COOPERATIVE, INC.	7
46	BALTRUSCH & PARK PROPERTIES	7
47	BERNARD R. & ELMORA OWEN	7
48	CARL H. BALTRUSCH	7
49	O.W. & MARY EISENLOHR	7
50	ROBERT L. & STELLA M. LILIENTHAL	7
51	ZERUAH KAUFMAN	7
52	AMERICAN-STREVELL	7
53	GERALD L. & LORRAINE NOYD	7
54	RALPH L. & CAROL E. FITZPATRICK	7
55	JACK, JR. & EVELYN P. HUTTON	2
* 2	C/P PACK & COMPANY, INC.	2
8	DELETED	2
10 A	VELVA E. BRUYER	3

CONVENTIONAL SIGNS	
RIGHT OF WAY LINE	---
CENTERLINE (C) OR PROJECTED LINE	---
STK'D. CENTERLINE	---
PARCEL NUMBER	②
OWNERSHIP BOUNDARY	---
R/W USE EXISTING R/W LT OR RT	---
PRESENT TRAVELED WAY (RTW)	---
R/W LINE FENCED	---
RAILROAD R/W	---
CONSTRUCTION LIMITS	CUT --- FILL ---
FENCE LINE	---
CONTROL OF ACCESS WITH FENCE	---
CONTROL OF ACCESS WITHOUT FENCE	---
GATE IN FENCE	---
CATTLE GUARD=24'	---
STATE & NATIONAL BORDER LINES	---
CITY OR TOWN LIMITS LINE	---
COUNTY LINE	---
RESERVATION LINE	---
TOWNSHIP & SECTION LINE	---
1/2 SECTION LINE	---
1/4 SECTION LINE	---
SECTION CORNER	FOUND UNFOUND
1/4 SECTION COR.	---
1/8 SECTION COR.	---
CENTER OF SECTION	---
TELEPHONE OR TELEGRAPH POLES IN PLACE	---
POWER POLES IN PLACE	---
TEL. OR TEL. OR POWER POLES TO BE MOVED	---
NEW PIPES	---
OLD PIPES IN PLACE	---
OUTLET DITCH	---
INLET DITCH	---
DITCHES	---
CHANNEL CHANGES	CH. CHG. ---
BRIDGE	---
RAILROADS	---

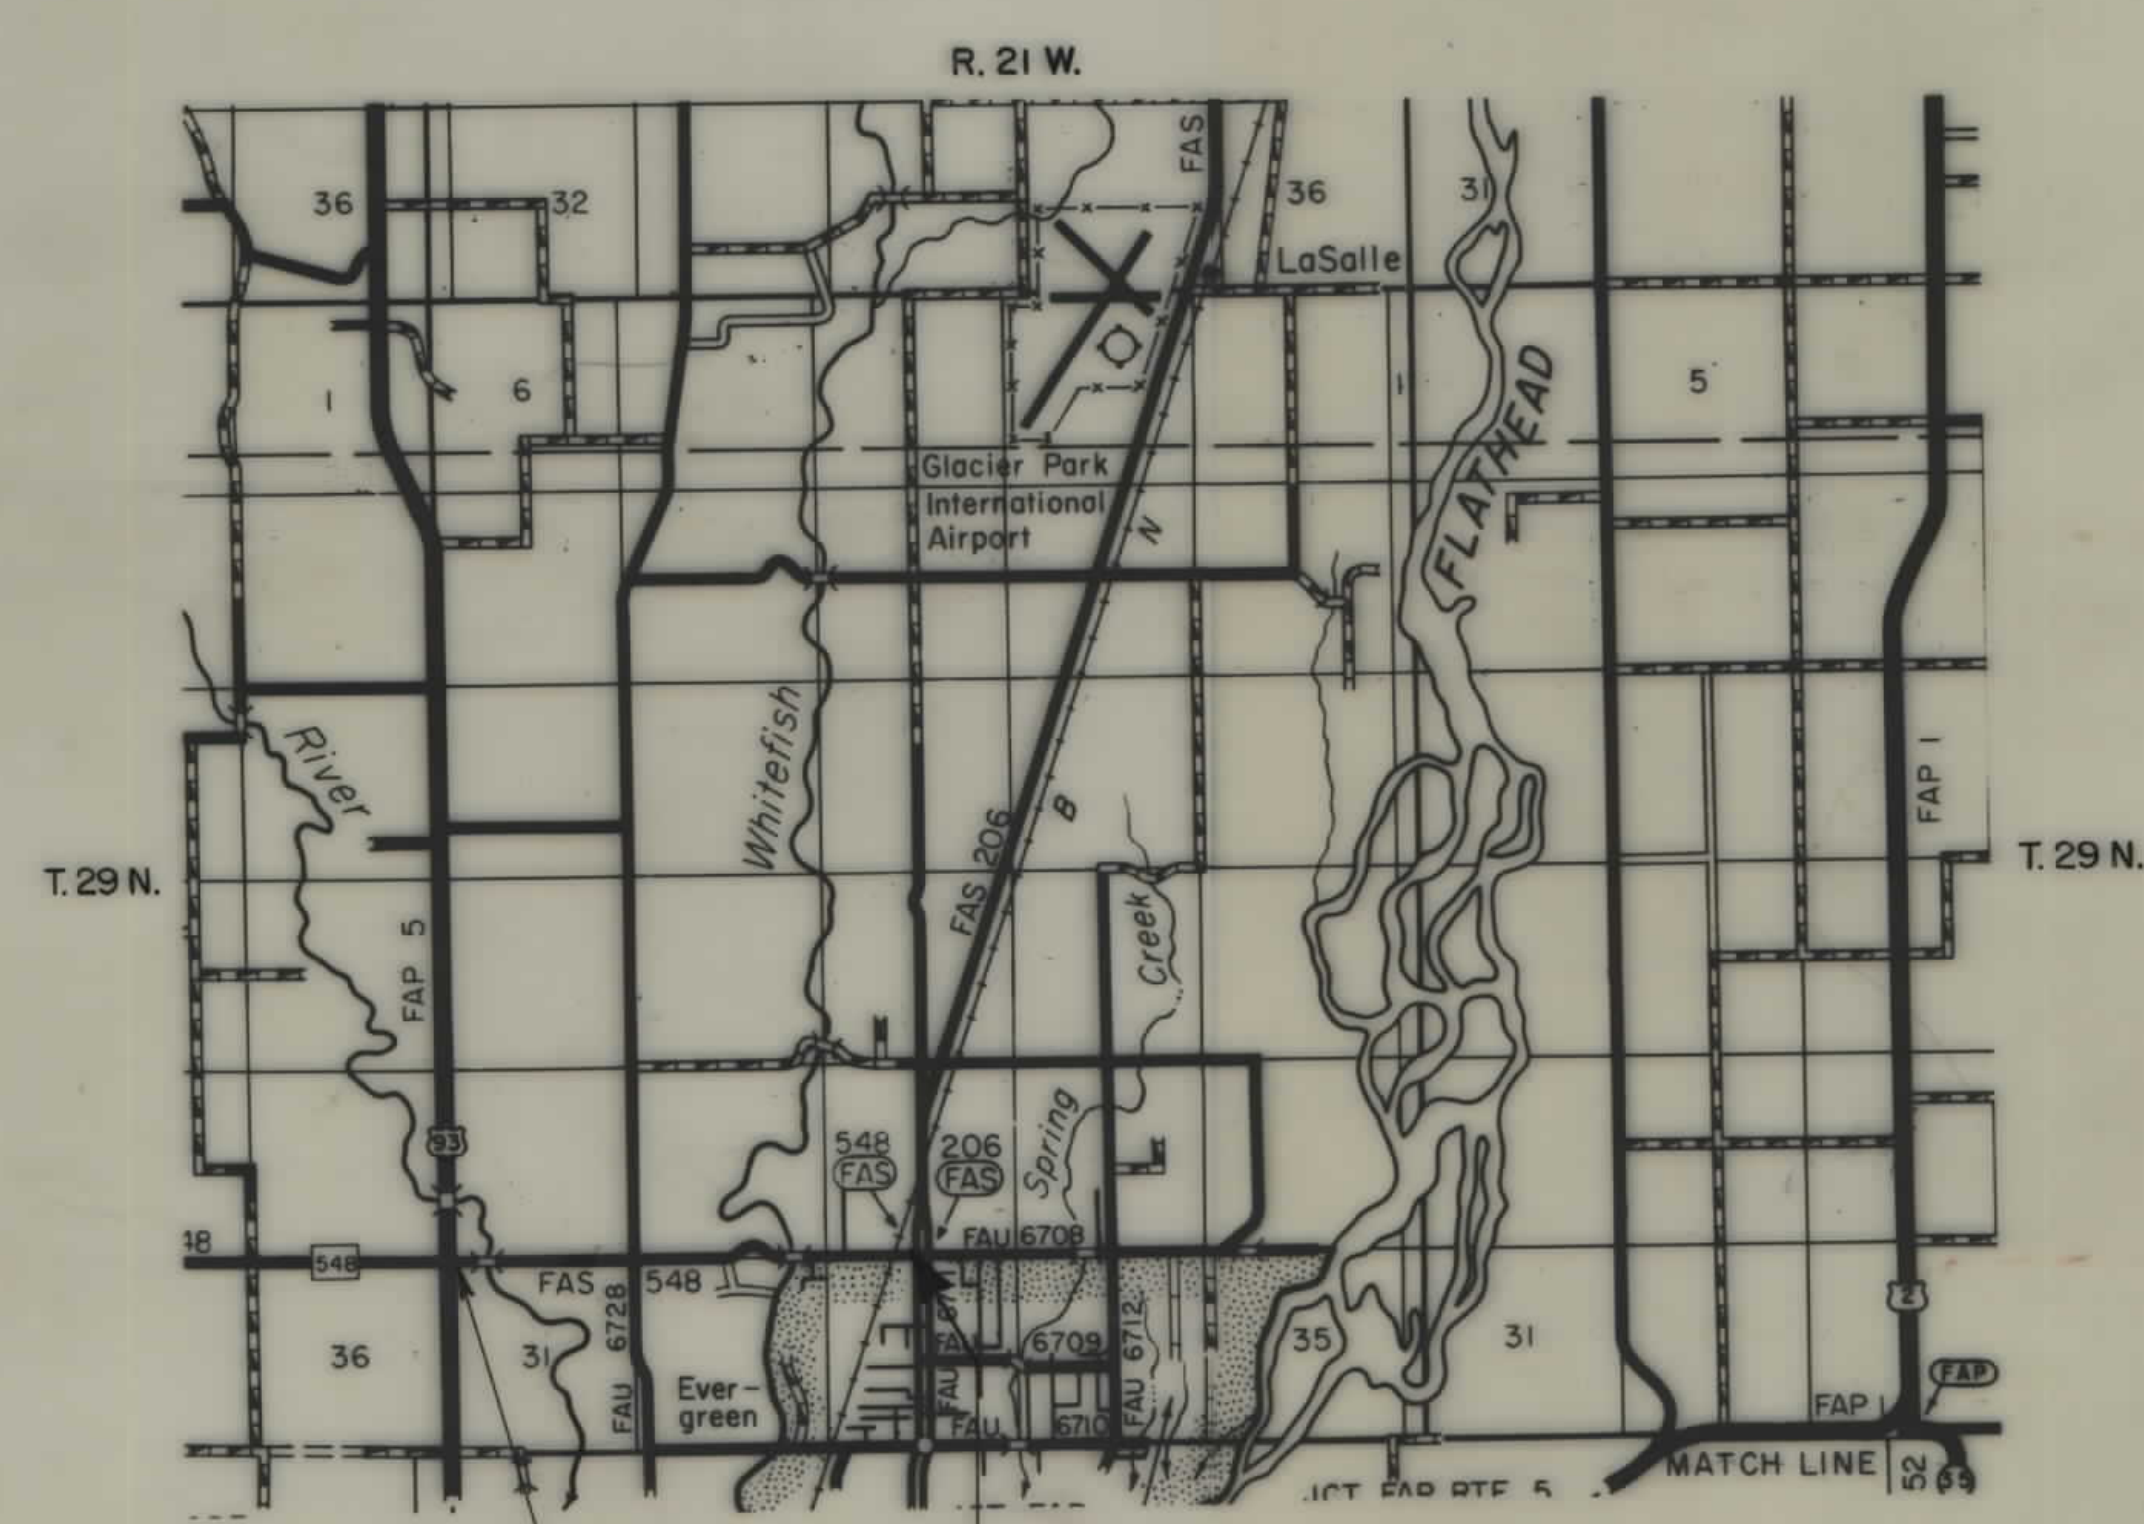

RELATED PROJECTS
ASSOCIATED PROJECT AGREEMENT NUMBERS

STATE OF MONTANA
DEPARTMENT OF HIGHWAYS

APPROVED: December 18 1981

GARY J. WICKS
DIRECTOR OF HIGHWAYS
BY Stephen C. Kobi
CHIEF
PRECONSTRUCTION BUREAU

U.S. DEPARTMENT OF TRANSPORTATION
FEDERAL HIGHWAY ADMINISTRATION

APPROVED: _____
DIVISION ADMINISTRATOR DATE

REVISIONS - 10-23-84


STATE APPROVED: 12-29-81
4-26-82 RS 548-1(1)0 PE



OWNERSHIPS									
PARCEL	NAME	ADDRESS	TOTAL AREA	GROSS R/W AREA	P.T.W. AREA	AREA TO BE ACQUIRED	REMAINDER		CONST. PERM. AREA
							LEFT	RIGHT	CONST. PERM. AREA
6	DURKE & BETTY R. DITNEY	P.O. BOX 1119, KALISPELL, MT. 59901		1.26 AC.		1.26 AC.			0.05 AC.
8	DELETED								
9	TED T. & ETHEL B. BORSEN	142 CHARLOTTE AVE., KALISPELL, MT. 59901							0.20 AC.
C/P	JAMES W. & MARJORIE J. TREWEEK								
10	VELVA E. BRUYER	759 7 th AVE. W.N., KALISPELL, MT. 59901		0.68 AC.		0.68 AC.			0.19 AC.
11	WILLIAM & ANNE E. TREWEEK	1883 WHITEFISH STAGE RD., "							0.09 AC.
12	VELVA E. BRUYER			SEE SHK. # 4					
10A	" "		0.80	0.80	0.53	0.36			

STATE	PROJECT NO.	SHEET TOTAL
MT.	RS 548-1(2)4	NO. SHEETS
		3 7

WEST RESERVE DR.-KALISPELL

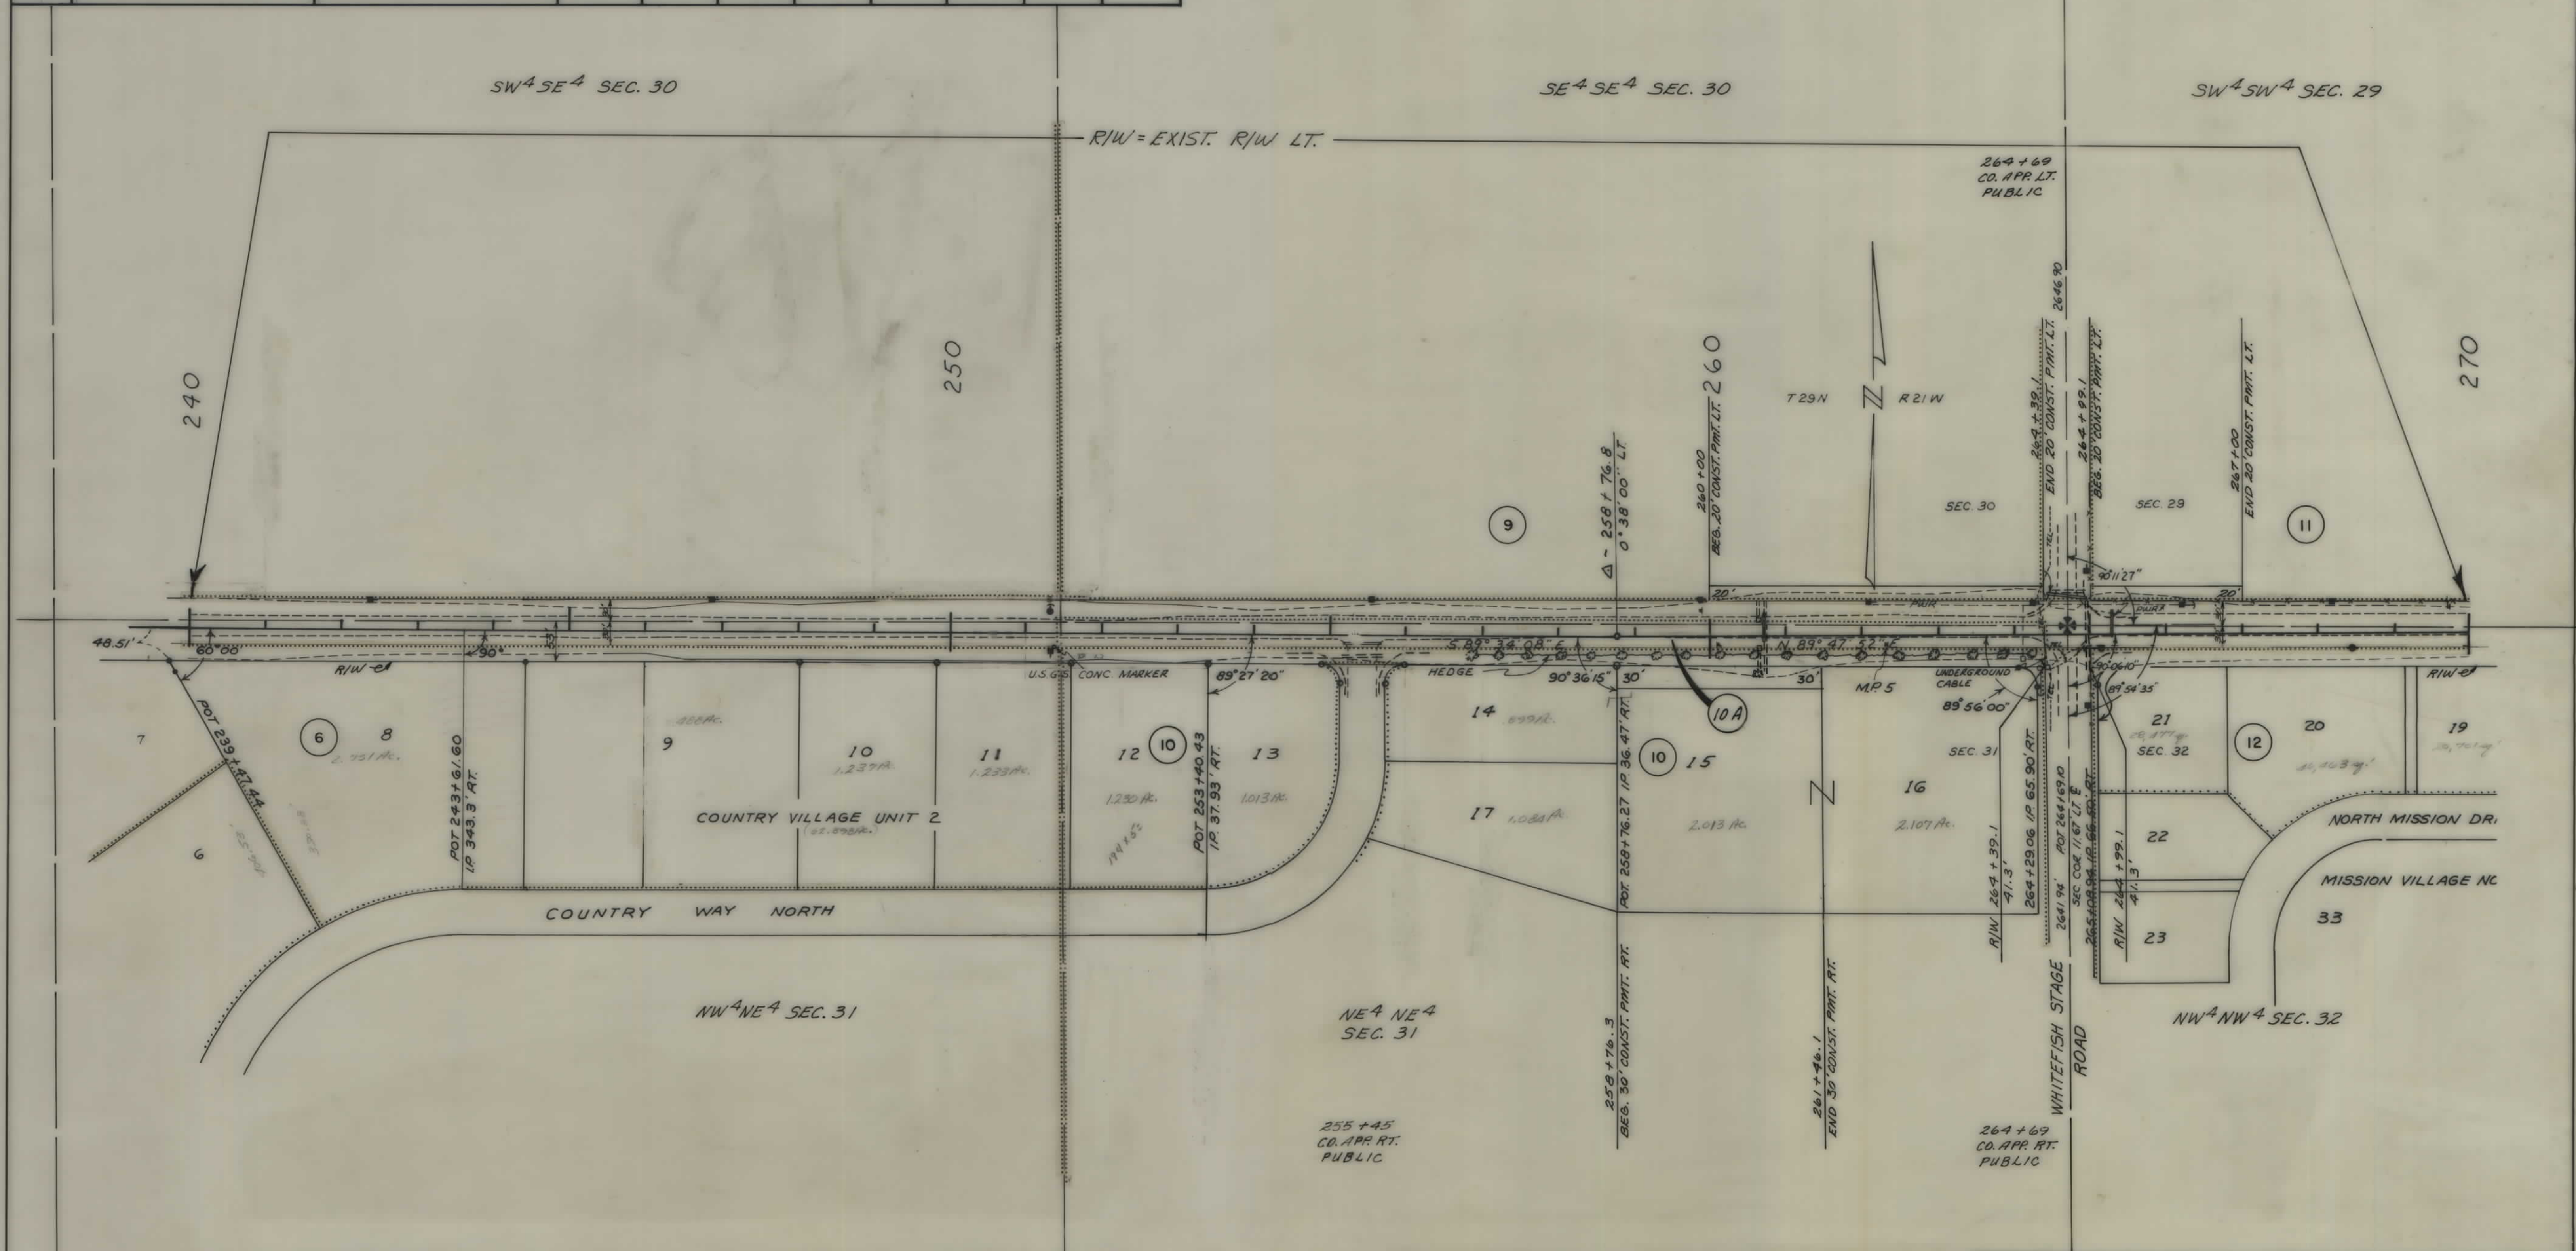

REVISIONS - 10-23-84

BACKSLOPE LIMITS INCLUDE ROUNDING CONSTRUCTION LIMITS TOP OF CUT TOE OF FILL		STATE OF MONTANA DEPARTMENT OF HIGHWAYS LAND REQUIRED FOR RIGHT OF WAY FLATHEAD COUNTY SCALE 1"=100' MAP COMPLETED
MAP TRANS. TO R/W		
MAP REVISED		
STATE APPROVAL: 12-29-81, E-26-82		

STATE	PROJECT NO.	SHEET	TOTAL
		NO.	SHEETS
MONT.	RS 548-1(2)4	5	7

SW⁴ SE⁴ SEC. 29

SE⁴SE⁴SEC.29

R/W = EXIST. R/W LT.

PROJ.
 $\Delta = 6^{\circ} 59' 28''$ LT.
 $D = 1^{\circ} 00'$
 $T = 349.99'$
 $L = 699.11'$
 $R = 5729.578'$
 $S = 0.02'/\text{FT.}$

- R/W = EXIST. R/W RT.

NOTE: WORK IN CONST. PER. AREAS SHALL INCLUDE REMOVE & REPLACE EXIST. FENCE, OR INSTALL NEW FENCE CARE SHALL BE TAKEN TO PREVENT DISTURBANCE OF EXIST. TREES & SHRUBS.

* LOCATION SUBJECT TO CHANGE,
DEPENDING UPON FINAL LOCATION
OF NEW BRIDGE END.

* 301+80 ±
APP. RT.
40' CURB OPEN.
PRIV.

NW⁴ NE⁴ SEC. 32

NE⁴ NE⁴ SEC. 32

307+30
APP. H.T.
24' CURB OPEN.
PRIV.

308+75
APP. RT.
24' CURB OPEN
R.R.V.

309+52
APP. RT.
24' CURB OPEN.
DRIVE

310+67
APP. RT.
24' CURB OPEN
PRIV.

311 + 20
CO. APP. RT.
PUBLIC

312+22
APP. R1.
24' CURB OPEN
DOWN

3/3 + 55
APP. RT.
24' CHRB OPEN
20.1'

314+80
APP. RT.
24' CURB OPEN
20' /

BACKSLOPE LIMITS
INCLUDE ROUNDING
CONSTRUCTION LIMITS
TOP OF CUT
TOE OF FILL

MAP TRANS. TO R/W
MAP REVISED: 10-18-82

STATE APPROVAL: 12-29-81


STATE OF MONTANA
DEPARTMENT OF HIGHWAYS
LAND REQUIRED FOR RIGHT OF WAY
FLATHEAD COUNTY
SCALE 1" = 50' MAP COMPLETED _____

OWNERSHIPS									
PARCEL	NAME	ADDRESS	TOTAL AREA	GROSS R/W AREA	P.T.W. AREA	AREA TO BE ACQUIRED	REMAINDER		CONST. PERM. AREA
							LEFT	RIGHT	CONST. PERM. AREA
23	SARAH G. YOUNG	109 W. RESERVE DR., KALISPELL, MT. 59901							0.07 AC.
24	JOSEPH L. & DENI K. WHITE	120 W. RESERVE DR., KALISPELL, MT. 59901							823.50'
25	WILLIAM C. & ANNA M. PERRY	108 W. RESERVE DR., "							808.50'
26	ROBERT M. RECHTSTEINER	105 W. RESERVE DR., "							788.50'
27	THOMAS F. & PATRICIA E. LIDON	104 W. RESERVE DR., "							615.50'
28	BARLAND L. & MARY L. STEVENS	102 W. RESERVE DR., "							0.04 AC.
29	MARVIN L. & MARY C. ANDERSON	92 W. RESERVE DR., "							0.07 AC.
30	ANNA M. HENDRICKSON	612 SCENIC DR., "							0.21 AC.
31	ROBERT H. & GRETA M. REED	612 SCENIC DR., "							0.03 AC.
32	JAMES J. & MARIE M. SHELDERINE	87 W. RESERVE DR., "							760.50'

OWNERSHIPS			
PARCEL	NAME	ADDRESS	CONST. PERM. AREA
33	WALLACE F. & CAROL E. JORDT		625.50'
34	ANNE L. & ARLETTE G. JOHNSON	71 W. RESERVE DR., KALISPELL, MT. 59901	510.50'
35	JOSEPH E. VERNON	60 W. RESERVE DR., "	0.03 AC.
36	HOWARD D. & CHARLOTTE F. BOSTIC	65 W. RESERVE DR., "	777.50'
37	LEE A. & PATRICIA H. DIESEN	59 W. RESERVE DR., "	777.50'
38	PLUM CR. LUMBER CO.	SEE SHT. # 7	
39	HENRY F. & SYLVIA DEHONG	55 W. RESERVE DR., "	777.50'
40	ROGER P. & JANET F. RICHMOND	SEE SHT. # 7	

STATE	PROJECT NO.	SHEET TOTAL	
MONT.	RS 548-1(2)4	NO. SHEETS	
		6	7

WEST RESERVE DR.-KALISPELL

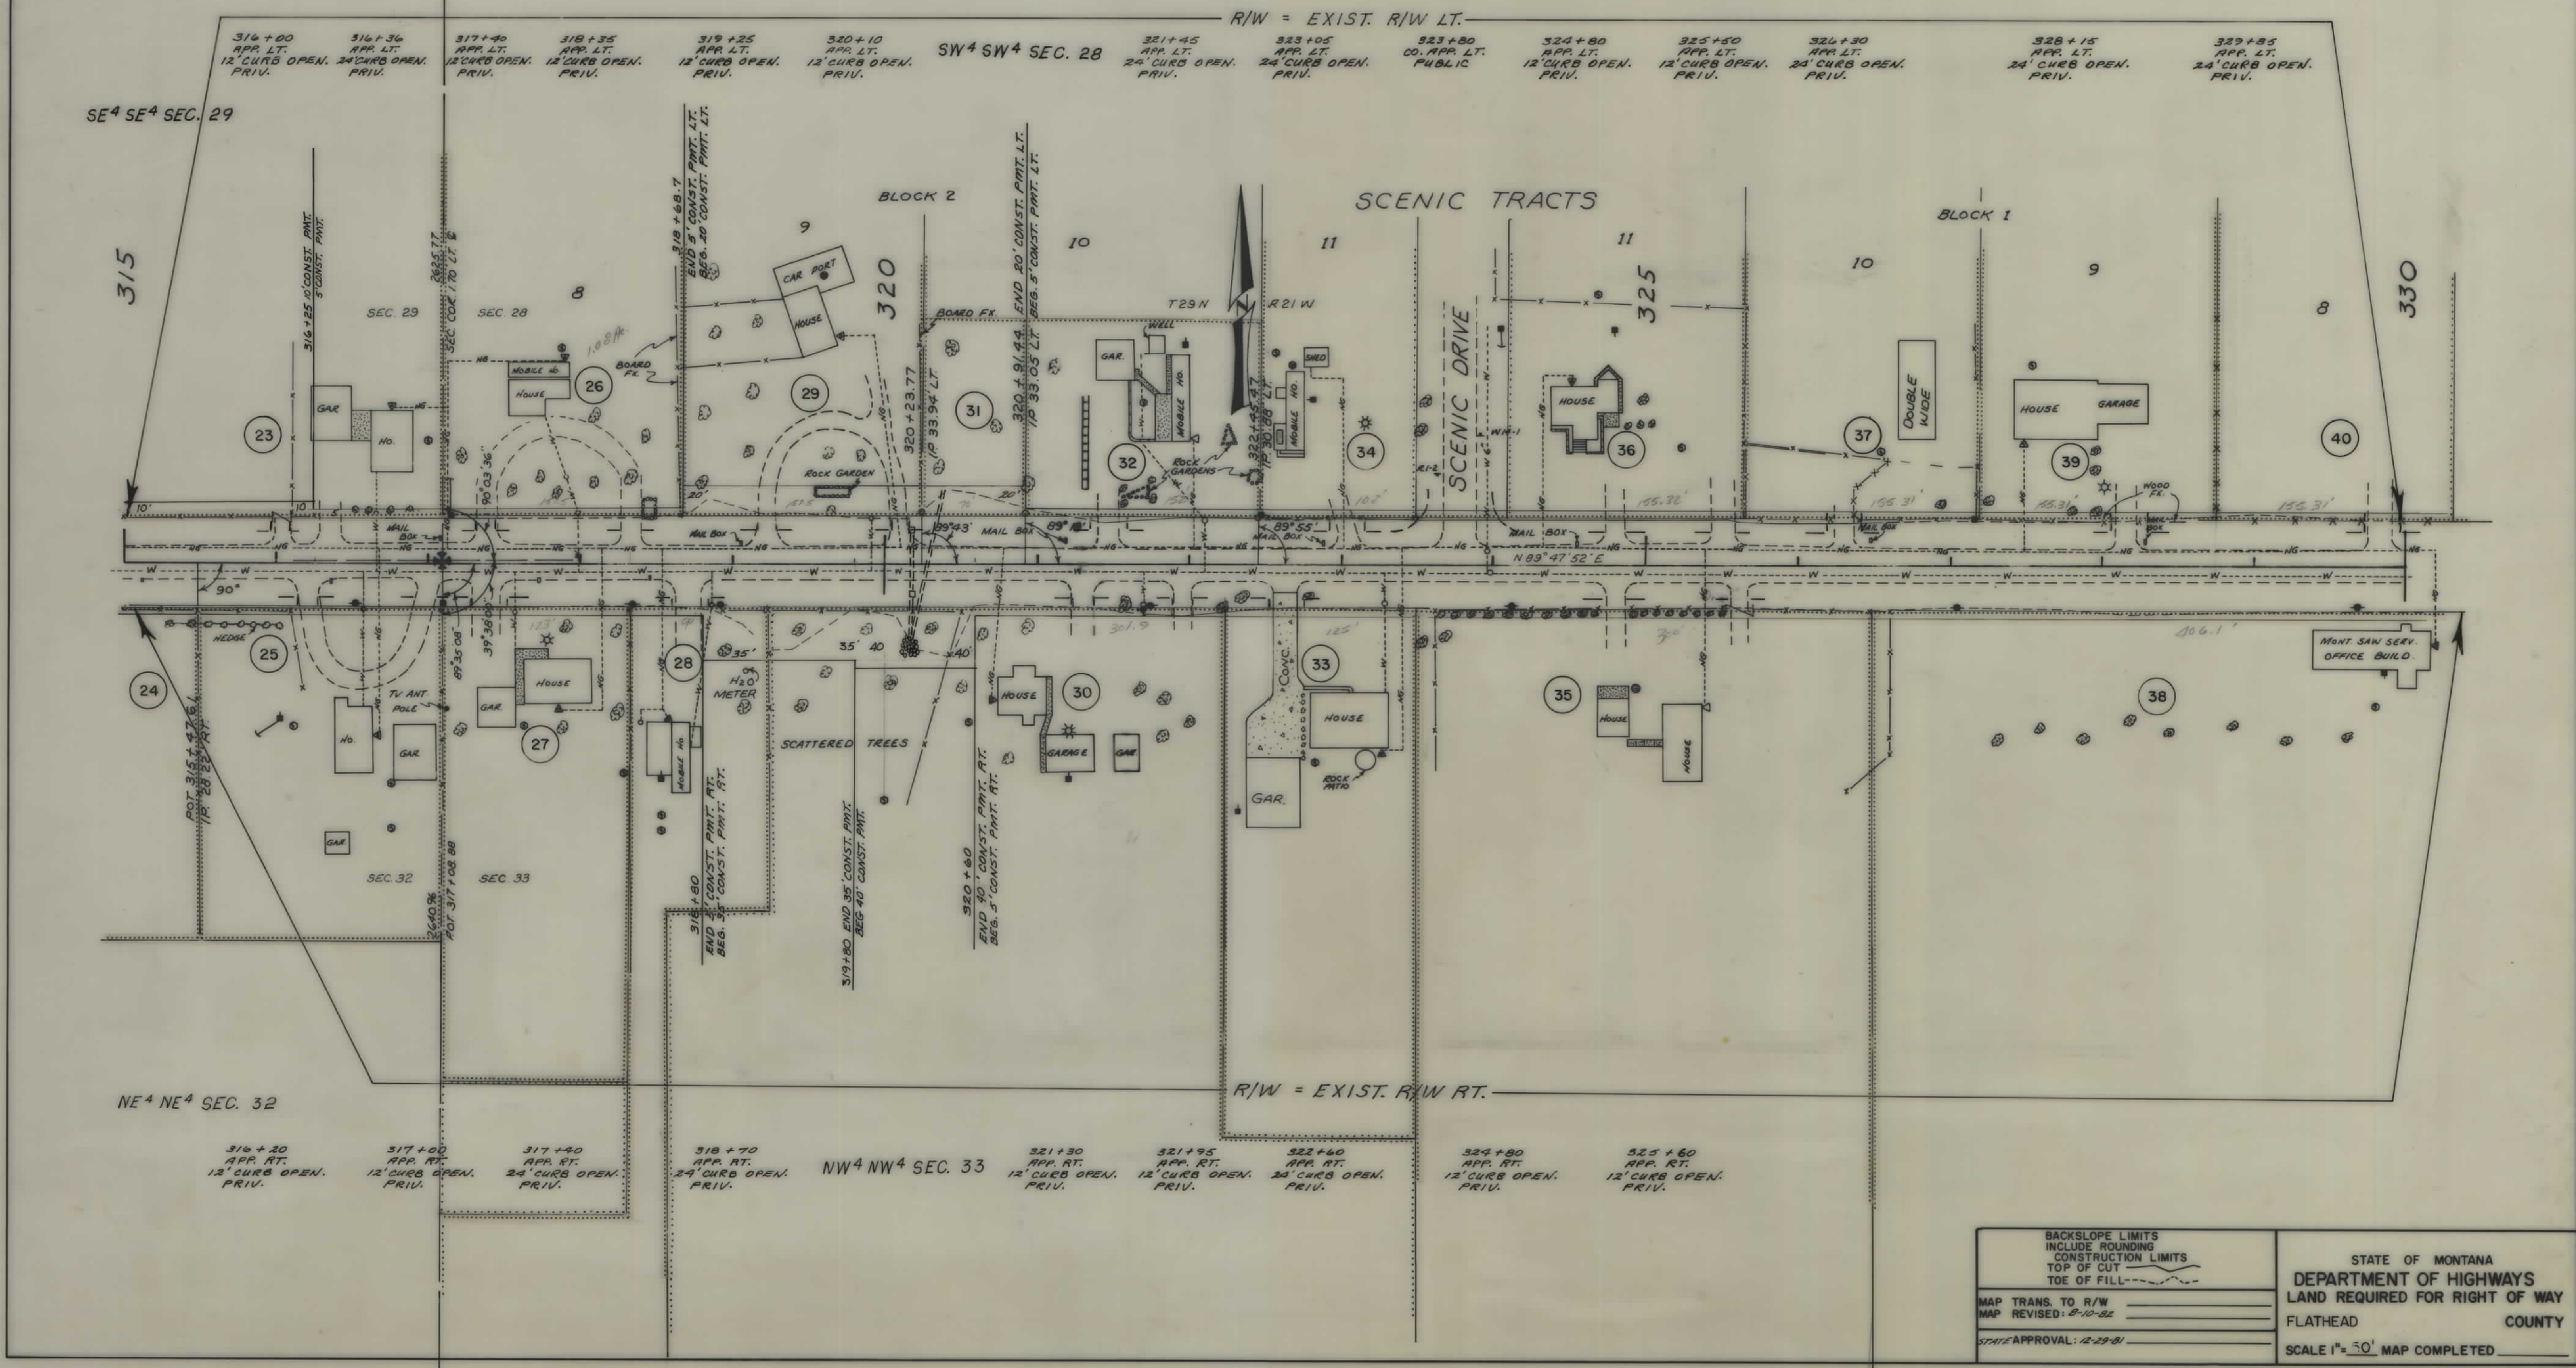


OWNERSHIPS									
PARCEL	NAME	ADDRESS	TOTAL AREA	GROSS R/W AREA	P.T.W. AREA	AREA TO BE ACQUIRED	REMAINDER		CONST. PERM. CONSTEASE AREA
							LEFT	RIGHT	
38	PLUM CR. LUMBER CO.	BOX 160, COLUMBIA FALLS, MT. 59912							0.05 AC.
40	ROGER P. JANET F. RICHMOND	51 W. RESERVE DR., KALISPELL, MT. 59901							777.50'
41	EDWIN P. & NELLIE C. MATHIAS	46 W. RESERVE DR., "							0.03 AC.
42	H.N.H., A PARTNERSHIP	BOX 1097, "							212.50'
43	JAMES REIKES & RICHARD D. DASEN								0.02 AC.
44	BURLINGTON NORTHERN			0.14 AC.	0.06 AC.	0.08 AC.			0.24 AC.
45	FLATHEAD ELEC. COOPERATIVE, INC.	510 LASALLE, KALISPELL, MT. 59901							0.05 AC.
46	BALTRUSCH & PARK PROPERTIES	3734 HERITAGE DR., DULLES, MT. 59101							0.03 AC.
47	BERNARD R. & ELMORE OWEN	36 W. RESERVE DR., KALISPELL, MT. 59901							0.07 AC.

OWNERSHIPS			
PARCEL	NAME	ADDRESS	CONST. PERM. AREA
48	CARL H. BALTRUSH	1335 MOORING RD., COLUMBIA FALLS, MT. 59912	850.50'
49	D.W. & MARY EISENLOHE	BOX 442, PRIMA VALLEY, CALIFORNIA 92061	0.07 AC.
50	ROBERT L. & STELLA M. LILIENTHAL	19 W. RESERVE DR., KALISPELL, MT. 59901	723.50'
51	ZERUAM KRAUFMAN	4815.700 W., SALT LAKE CITY, UTAH 84100	0.03 AC.
52	AMERICAN-STREVELL-ANTAN CORP.	BOX 1355 COLUMBIA FALLS, MT. 59912	723.50'
53	GERALD L. & LORRAINE NOBIS	240 MEADOW LAKE DR., COLUMBIA FALLS, MT.	0.06 AC.
54	RALPH L. & CAROL E. FITZPATRICK		0.02 AC.

STATE	PROJECT NO.	SHEET TOTAL
MONT.	RS 548-1(2)4	NO. SHEETS
		7 7

WEST RESERVE DR.-KALISPELL

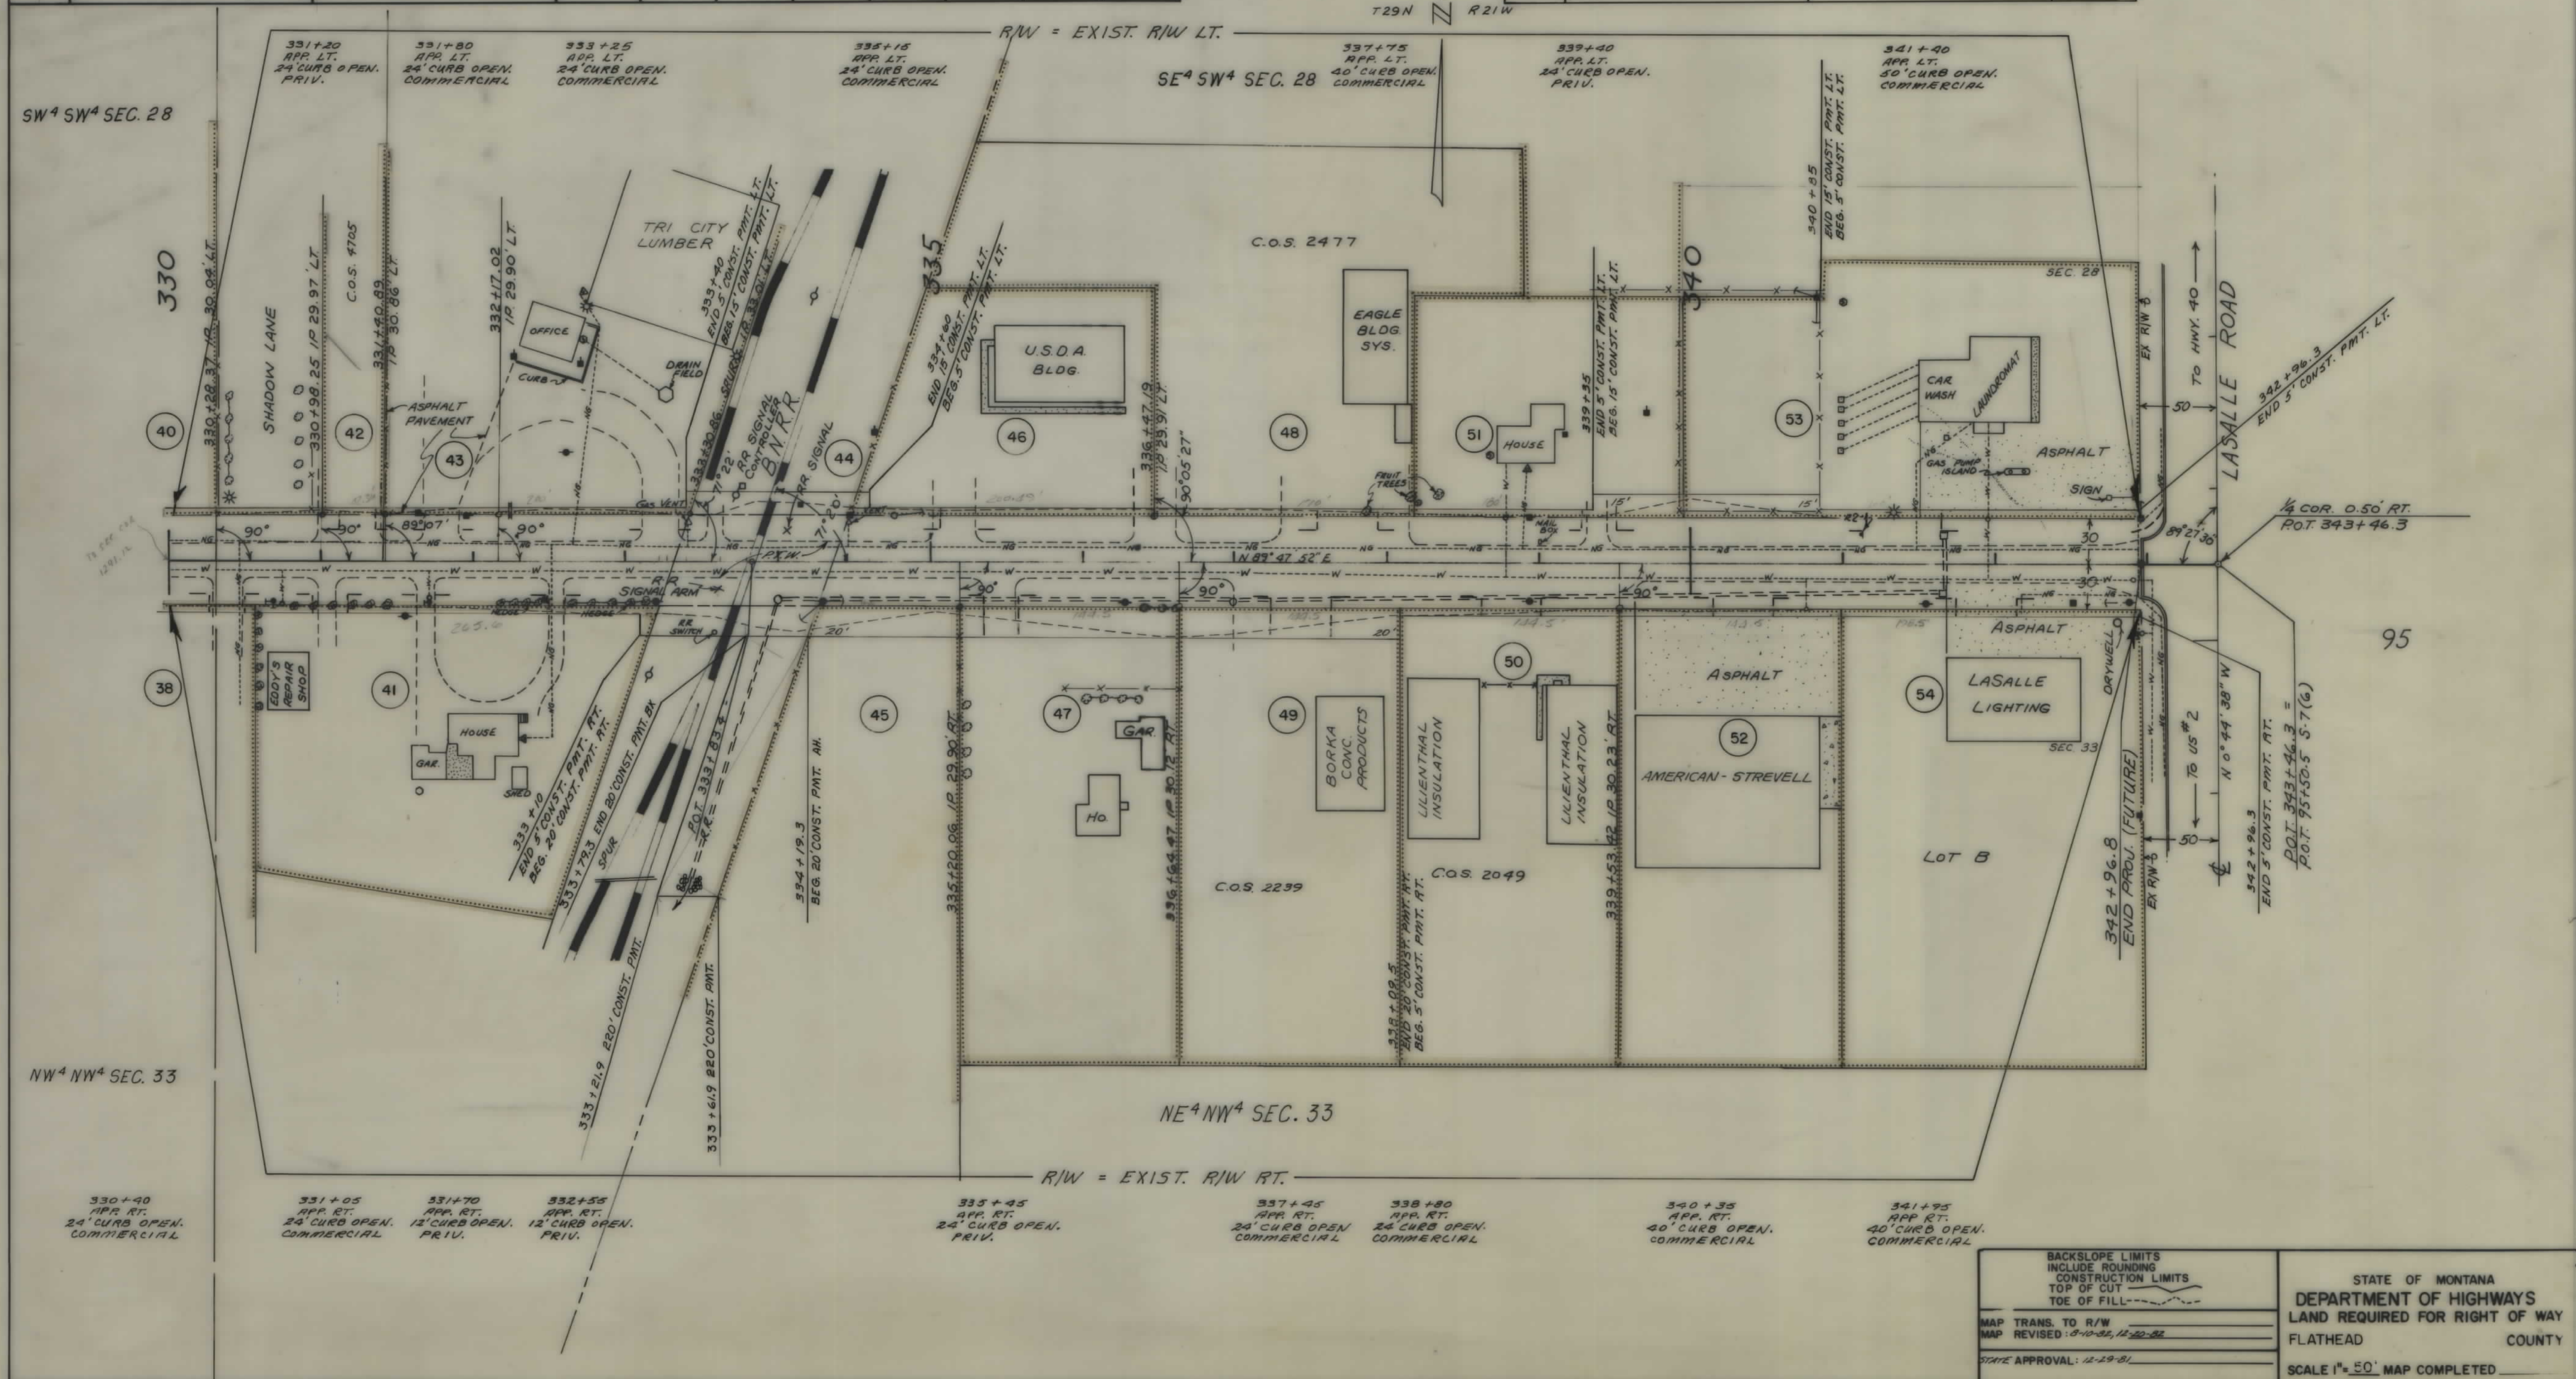

BACKSLOPE LIMITS
INCLUDE ROUNDING
CONSTRUCTION LIMITS
TOP OF CUT
TOE OF FILL

MAP TRANS. TO R/W
MAP REVISED: 9-10-81, 12-20-82
STATE APPROVAL: 12-29-81

STATE OF MONTANA
DEPARTMENT OF HIGHWAYS
LAND REQUIRED FOR RIGHT OF WAY
FLATHEAD COUNTY

SCALE 1"=50' MAP COMPLETED