

PLANS


NOT

TO

SCALE

OWNERSHIPS										
PARCEL	NAME	ADDRESS	TOTAL AREA	GROSS R/W AREA	P.T.W. AREA	AREA TO BE ACQUIRED	REMAINDER		CONST. PERM. AREA	CONST. EASE. AREA
1	BURLINGTON NORTHERN			0.48 AC.	0.24	0.24 AC.				
2	WILLARD N. MOSS	Box 25, SIMMS, MT. 59477	6.13 AC.	0.65 AC.	—	0.65 AC.	5.48 AC.		855 sq. ft.	
3	DALE WALTER & MARILYN L. FROH	SIMMS, MT.	49.68 AC.	2.74 AC.	1.07 AC.	1.67 AC.	46.94 AC.		0.06 AC.	
4	DELETED									
5	MORTON N. OGDEN, et al		SEE	SHT. 4						
1.1	WILLARD N. MOSS			0.48 AC.	0.24 AC.	0.24 AC.				
7	BURLINGTON NORTHERN			0.32 AC.	—	0.32 AC.				
187	BURLINGTON NORTHERN			0.80 AC.	0.24 AC.	0.56 AC.				

STATE	PROJECT NO.	SHEET NO.	TOTAL SHEETS
MONT.	RS 565-1(2)0	3	4

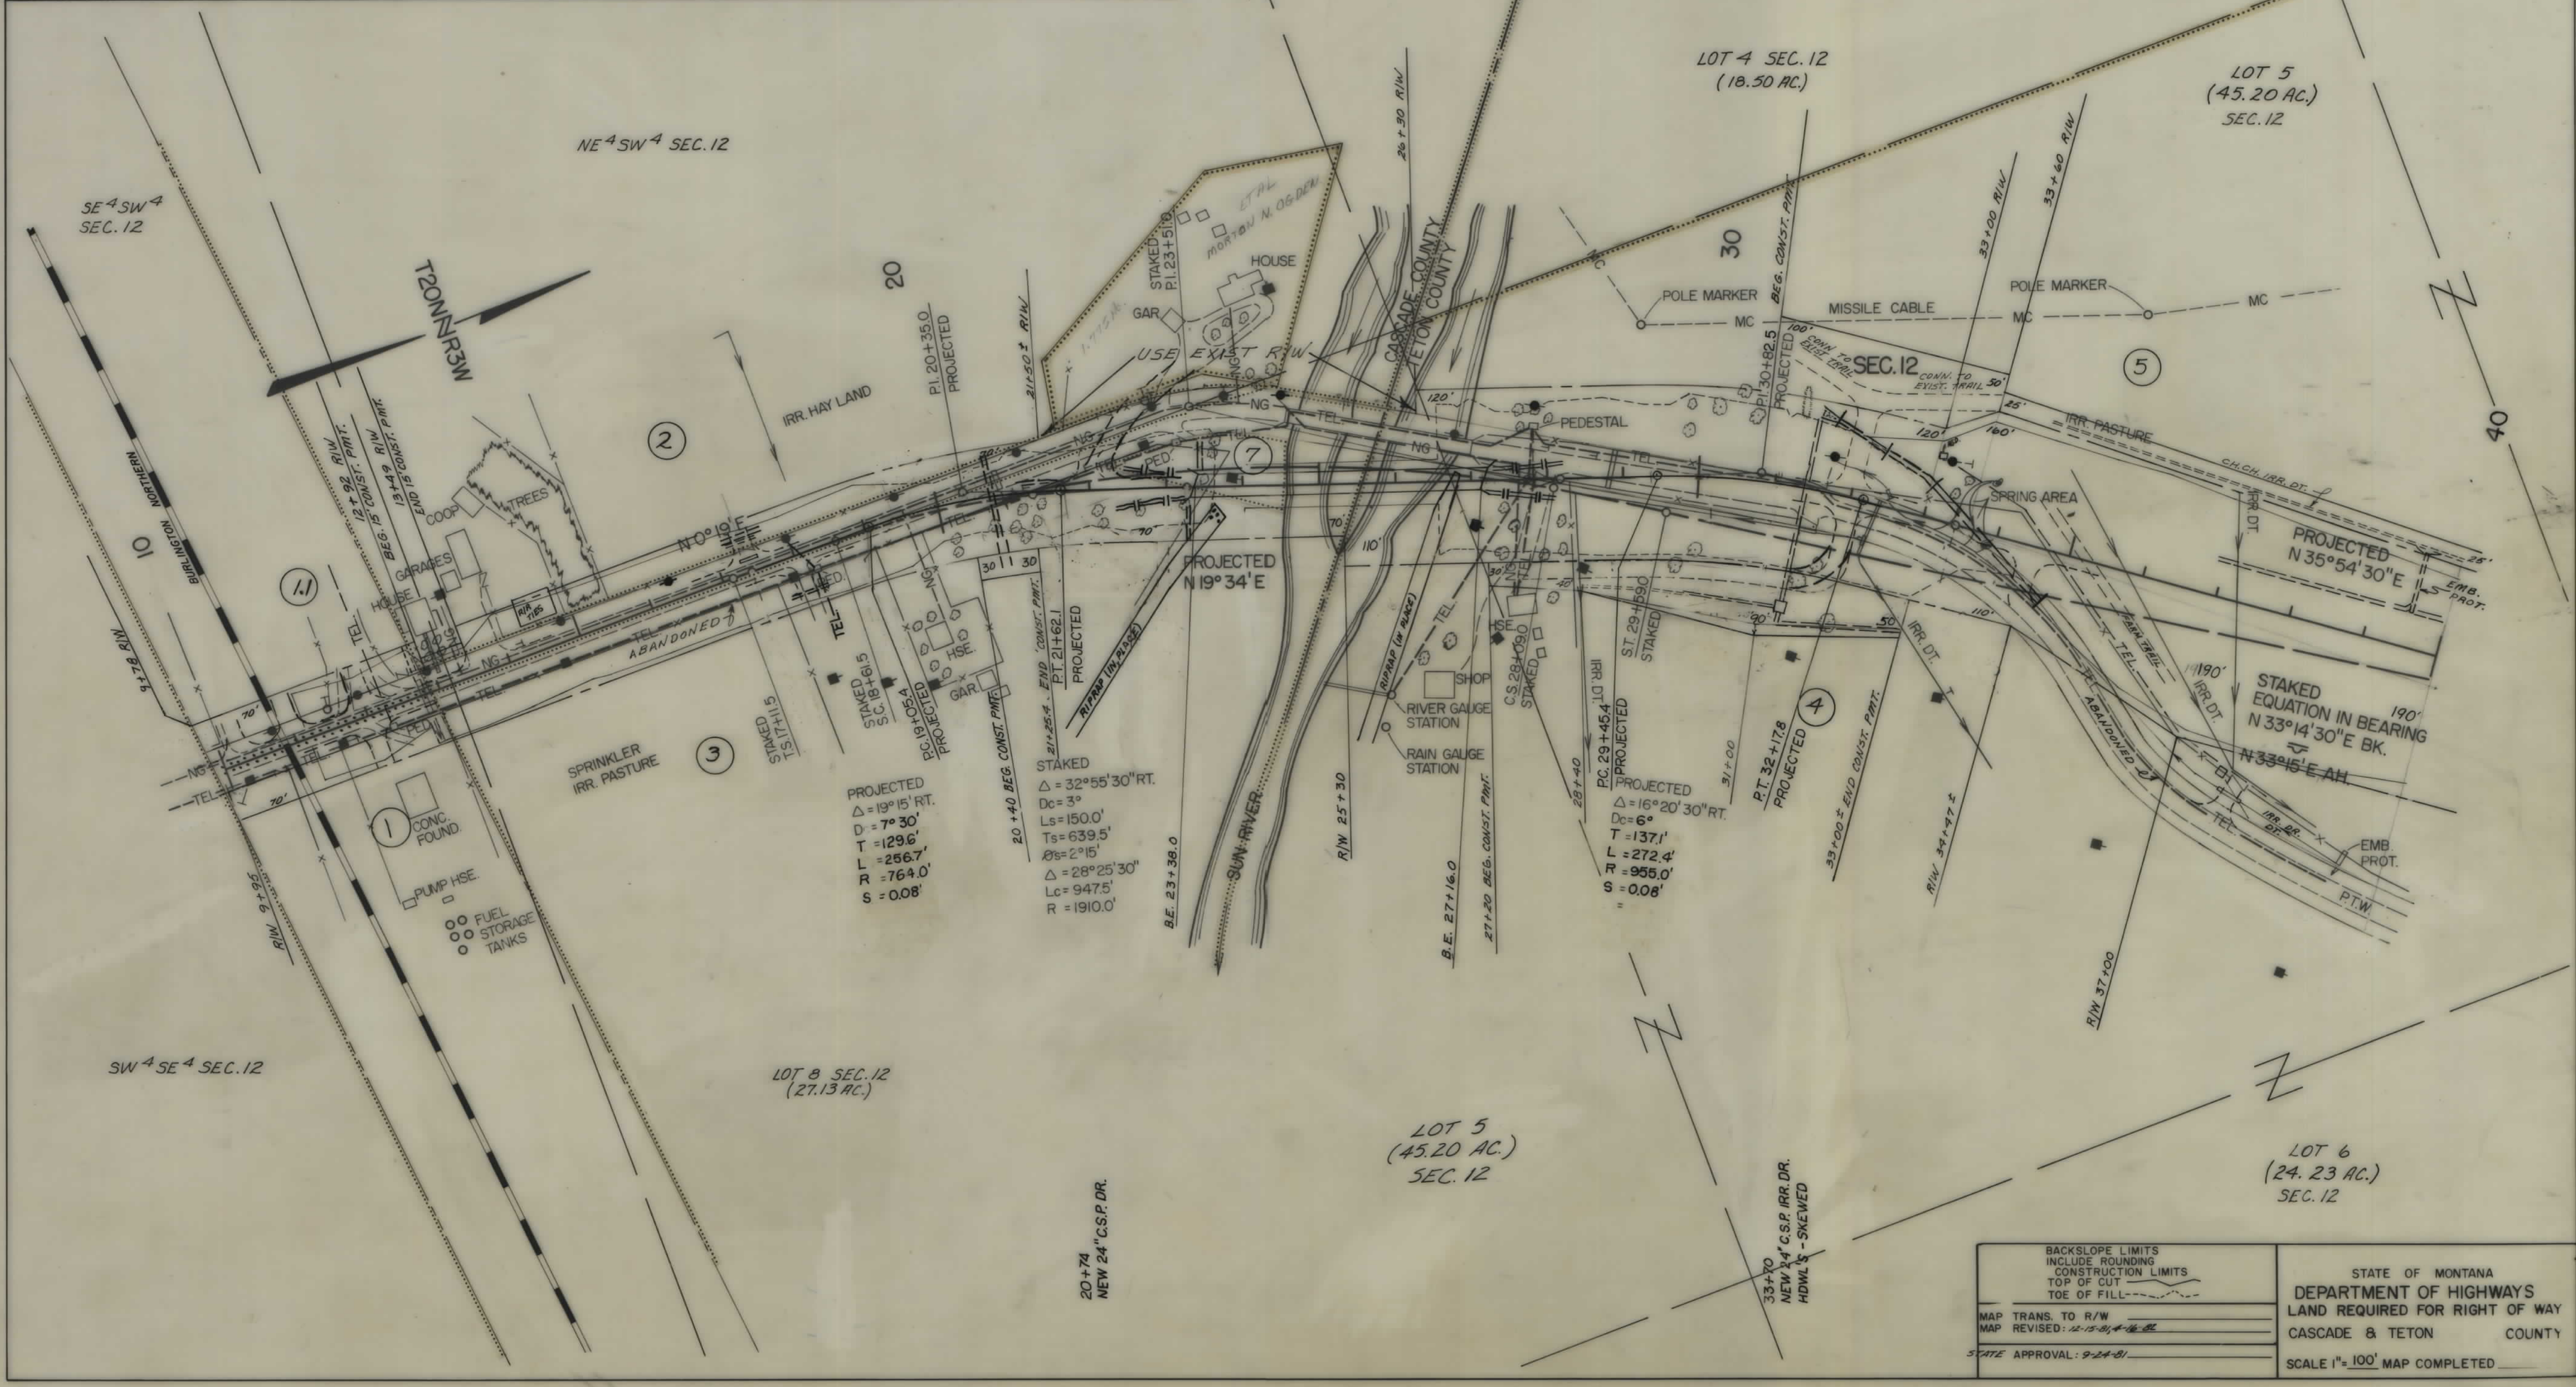

BACKSLOPE LIMITS INCLUDE ROUNDING CONSTRUCTION LIMITS TOP OF CUT TOE OF FILL		STATE OF MONTANA DEPARTMENT OF HIGHWAYS LAND REQUIRED FOR RIGHT OF WAY CASCADE & TETON COUNTY	
MAP TRANS. TO R/W		SCALE 1"=100' MAP COMPLETED	
MAP REVISED: 12-15-81, 4-16-82			
STATE APPROVAL: 9-24-81			

