


PLANS

NOT

TO

SCALE

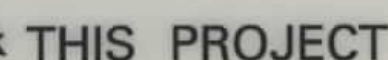

PROPOSED RIGHT OF WAY LINE	
EXISTING RIGHT OF WAY LINE	
RAILROAD RIGHT OF WAY LINE	
RIGHT OF WAY BASELINE	
STK'D CENTERLINE	
SECTION LINE	
OWNERSHIP BOUNDARY	
FULL ACCESS CONTROL	
LIMITED ACCESS CONTROL	
EXISTING ACCESS CONTROL	
PRESENT TRAVELED WAY (P.T.W.)	
FENCE LINE	
EXISTING GUARDRAIL	
PROPOSED GUARDRAIL	
GATE IN FENCE	
CATTLE GUARD: EXIST. - PROPOSED	
SECTION CORNER	
1/4 SECTION CORNER	
CLOSING CORNER	
MEANDER CORNER	
CENTER OF SECTION	
RIGHT OF WAY MONUMENT	
PROPERTY CORNER PIN	
POWER POLE IN PLACE	
TELEPHONE POLE IN PLACE	
TELEGRAPH POLE IN PLACE	
LIGHT POLE	
PROPOSED CULVERT	
EXISTING CULVERT	
OUTLET DITCH	
INLET DITCH	
EXISTING DITCH	
CHANNEL CHANGES	
DITCH BLOCK	
RIPRAP	
BRIDGES	
RAILROADS	
PARCEL NUMBERS	
APPROACH: EXIST.- PROPOSED	


FHWAMDT APPROVAL	4/15/02
MAP REVISED	

ASSOCIATED PROJECT ID.
STPHS 532-1(3)10 P.E.

RELATED PROJECTS

**RIGHT OF WAY PLAN OF
FEDERAL AID PROJECT STPHS 532-1(12)10
SLOPE FLATTENING - N OF LAUREL
YELLOWSTONE COUNTY**

0.8 Kilometers

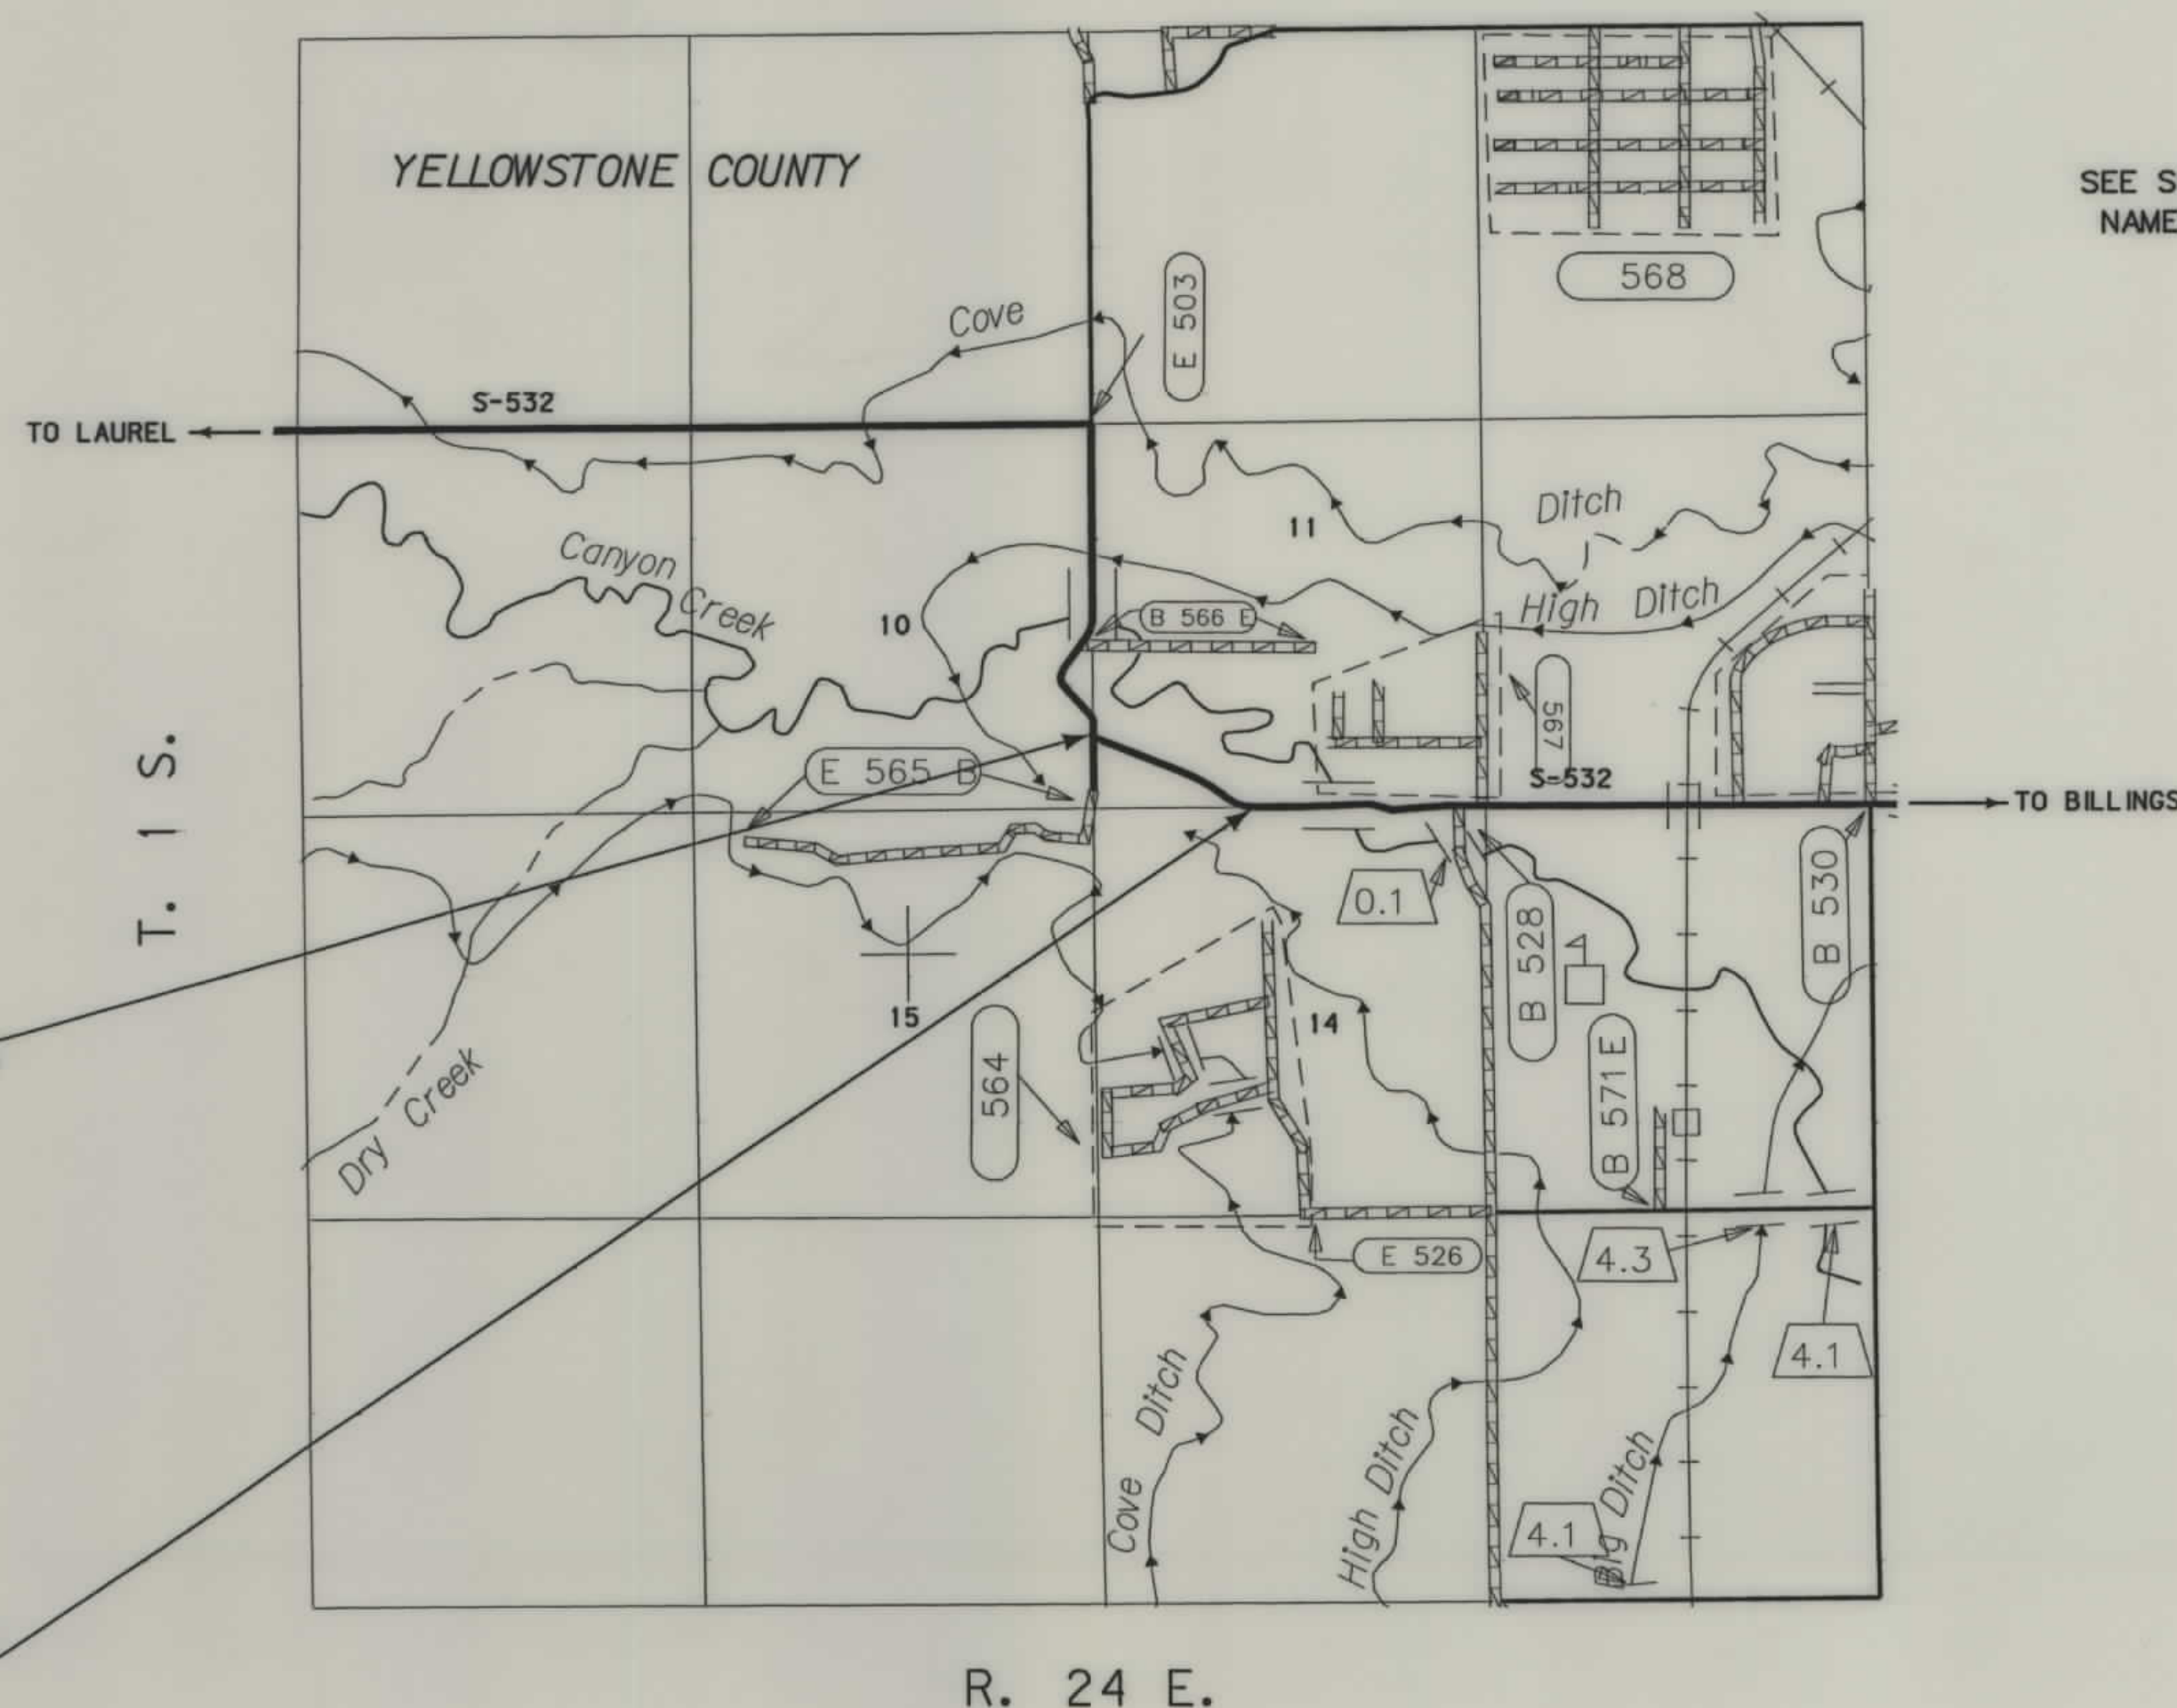

SEE SHEET NO. 2 FOR OWNERSHIP
NAMES, ADDRESSES, AREAS, ETC.

THIS CONTRACT

STA. 10+00.00 BEGIN STPHS 532-1(4)10

RP 11.8 TO RP 12.3

STA. 18+40.00 END STPHS 532-11(4)10

NOTES: 1. ALL MEASUREMENTS ARE METRIC EXCEPT AS NOTED



RDRW

364 TROWNOG L. DGA
05/15/02
11:06:13 AM
3
U4059

OWNERSHIP																			
PARCEL	NAME	ADDRESS	TOTAL	AREA	GROSS R/W AREA		EX. EASE. AREA		NET AREA		REMAINDER				CONST. PMT. AREA		EASE. AREA		SHEET NO.
			METRIC	ENGLISH	METRIC	ENGLISH	METRIC	ENGLISH	METRIC	ENGLISH	LEFT		RIGHT		METRIC	ENGLISH	METRIC	ENGLISH	
											METRIC	ENGLISH	METRIC	ENGLISH					
1	JOHN A. THATCHER & WENDY THATCHER	605 88TH STREET WEST, BILLINGS, MT 59106													0.060 ha	0.15 AC			3, 4
2	ALBERT KRAFT REVOCABLE LIVING TRUST	138 BIRCHWOOD, BILLINGS, MT 59102													0.010 ha	0.02 AC			3, 4
	C/D MACIEY & NINA TOMASZEWSKI	5446 GENE SARAZEN DR., BILLINGS, MT 59106																	
3	DEBRA K. SMITH	8547 KING AVE. WEST, BILLINGS, MT 59106					FOR OWNER	NOTIFICATION ONLY											4
4	BARBARA J. McKAY	3005 MARIGOLD DRIVE, BILLINGS, MT 59102					FOR OWNER	NOTIFICATION ONLY											4
5	WALTER L. MORRIS & DEBRA K. SMITH	8547 KING AVE. WEST, BILLINGS, MT 59106													0.021 ha	0.05 AC			4
6	BRENT D. THOMPSON & KATHRYN A. ENSIGN	PO BOX 20517, BILLINGS, MT 59104					FOR OWNER	NOTIFICATION ONLY											4
7	BURLINGTON NORTHERN RAILROAD														0.025 ha	0.06 AC			4, 5
8	YELLOWSTONE COUNTY	PO BOX 35001, BILLINGS, MT 59107													0.050 ha	0.12 AC			4, 5
	C/D JEANNE B. DOWNEY & RICHARD M. DOWNEY	2260 N. 5TH ROAD, HUNTLEY, MT 59037																	
9	LINDA BENDER & JANICE LONG	239 CRESTWOOD DR, BILLINGS, MT 59102													0.094 ha	0.23 AC			5
10	DONNA J. DELAWARE	8451 KING AVE. WEST, BILLINGS, MT 59106													0.052 ha	0.13 AC			4, 5

STATE	RIGHT OF WAY ID.	SHEET NO.	TOTAL SHEETS
MONTANA	STPHS 532-1(12)10	2	5
PROJECT NUMBER 3641-012			
SLOPE FLATTENING - N OF LAUREL			

- NOTES: 1. ALL MEASUREMENTS ARE METRIC EXCEPT AS NOTED
2. THE PROPOSED R/W LINE WHERE A SPIRAL CURVE TRANSITION IS USED IS A CHORD RATHER THAN A CONCENTRIC CURVE.
3. THE ENGLISH AREAS ARE FOR INFORMATIONAL PURPOSES ONLY.
4. ALL STATIONS AND OFFSETS FOR R/W BREAKS ARE IN REFERENCE TO THE R/W BASELINE.

BACKSLOPE LIMITS INCLUDE ROUNDING	TOP OF CUT
CONSTRUCTION LIMITS:	CUT SECTION
	TOE OF FILL
	DITCH BOTTOM
FHWA/DOT APPROVAL	4/15/02
MAP REVISED	5/14/02 5/15/02

MONTANA
DEPARTMENT OF TRANSPORTATION
RIGHT OF WAY PLAN
YELLOWSTONE COUNTY




RDROW

3641R(2)RDND01.DG
04/30/02 2001
01:17:03 PM 02
3
44059

SEE SHEET NO. 2 FOR OWNERSHIP NAMES, ADDRESSES, AREAS, ETC.

STATE	RIGHT OF WAY ID.	SHEET NO.	TOTAL SHEETS
MONTANA	STPHS 532-1(12)10	3	5
PROJECT NUMBER 3641-012			
SLOPE FLATTENING - N OF LAUREL			

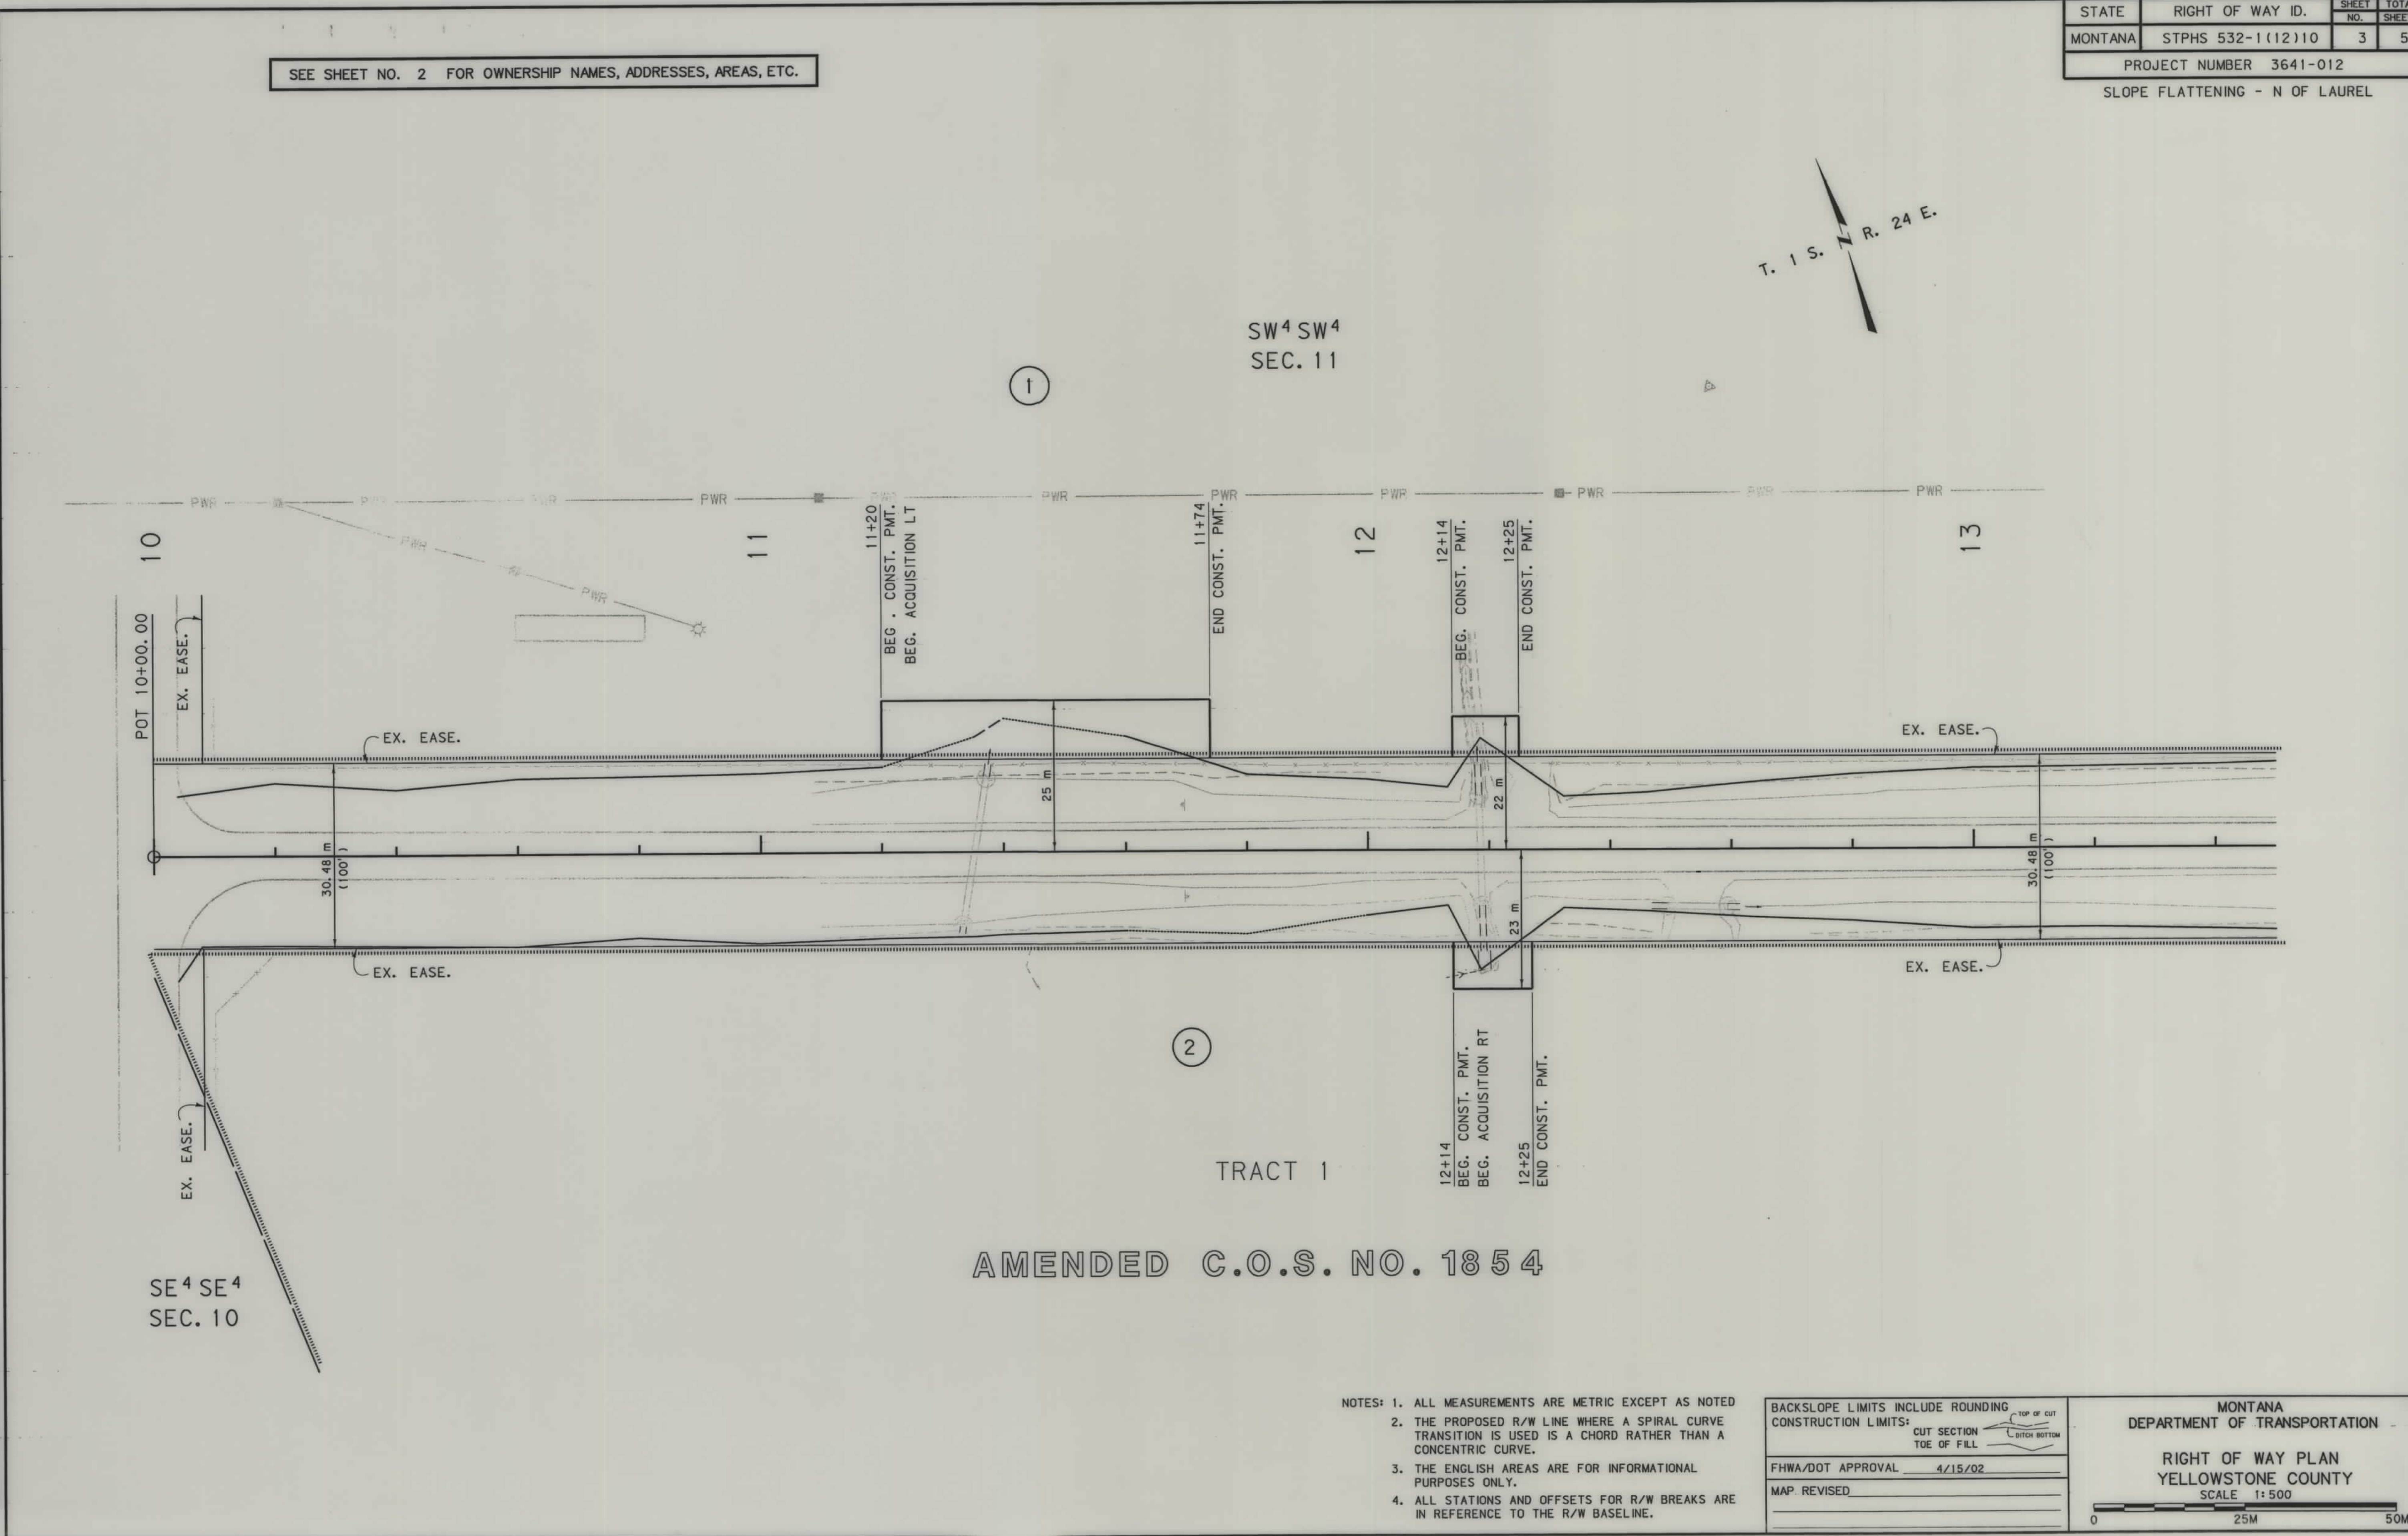



- NOTES:
1. ALL MEASUREMENTS ARE METRIC EXCEPT AS NOTED
 2. THE PROPOSED R/W LINE WHERE A SPIRAL CURVE TRANSITION IS USED IS A CHORD RATHER THAN A CONCENTRIC CURVE.
 3. THE ENGLISH AREAS ARE FOR INFORMATIONAL PURPOSES ONLY.
 4. ALL STATIONS AND OFFSETS FOR R/W BREAKS ARE IN REFERENCE TO THE R/W BASELINE.

BACKSLOPE LIMITS INCLUDE ROUNDING	TOP OF CUT
CONSTRUCTION LIMITS:	CUT SECTION
	TOE OF FILL
FHWA/DOT APPROVAL	4/15/02
MAP REVISED	

MONTANA
DEPARTMENT OF TRANSPORTATION

RIGHT OF WAY PLAN
YELLOWSTONE COUNTY
SCALE 1"=500'

0 25M 50M

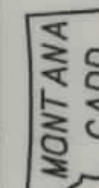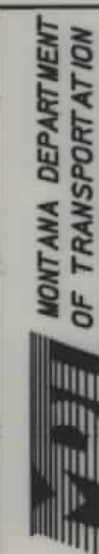


RDROW

3641R020001.DGN
05/14/02 2001
08:12:03 AM 02
U4059

SEE SHEET NO. 2 FOR OWNERSHIP NAMES, ADDRESSES, AREAS, ETC.

STATE	RIGHT OF WAY ID.	SHEET NO.	TOTAL SHEETS
MONTANA	STPHS 532-1(12)10	4	5
PROJECT NUMBER 3641-012			
SLOPE FLATTENING - N OF LAUREL			

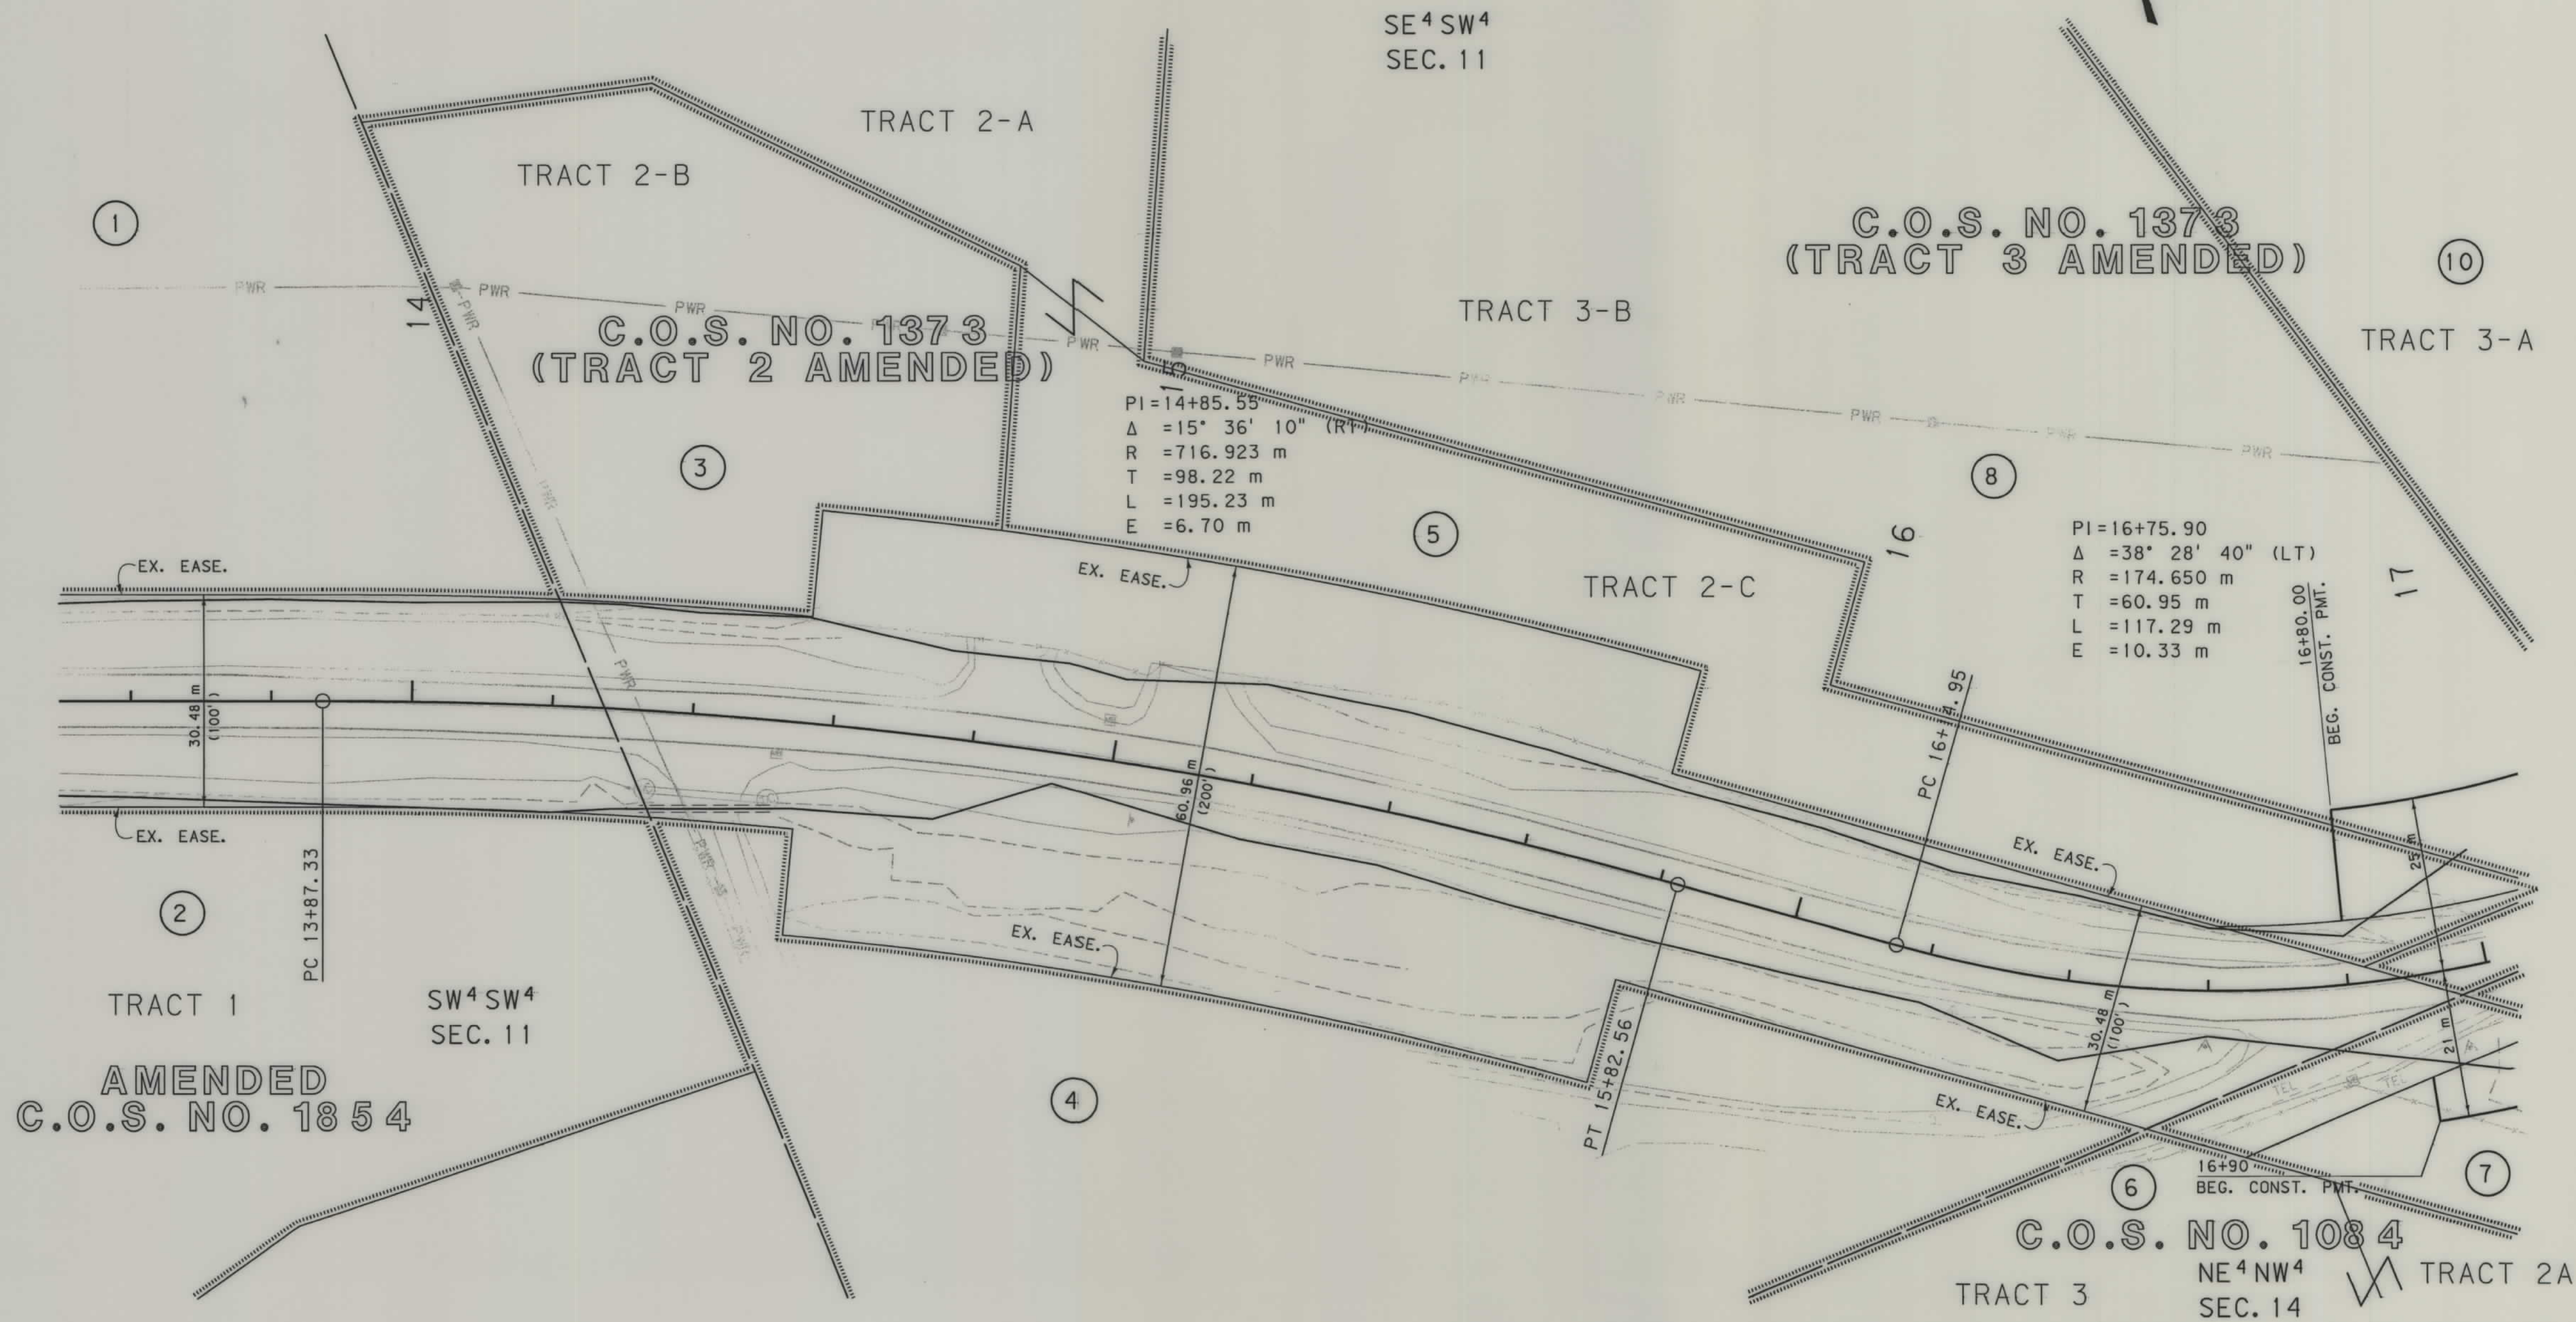

- NOTES: 1. ALL MEASUREMENTS ARE METRIC EXCEPT AS NOTED
2. THE PROPOSED R/W LINE WHERE A SPIRAL CURVE TRANSITION IS USED IS A CHORD RATHER THAN A CONCENTRIC CURVE.
3. THE ENGLISH AREAS ARE FOR INFORMATIONAL PURPOSES ONLY.
4. ALL STATIONS AND OFFSETS FOR R/W BREAKS ARE IN REFERENCE TO THE R/W BASELINE.

BACKSLOPE LIMITS INCLUDE ROUNDING	
CONSTRUCTION LIMITS:	
CUT SECTION	TOP OF CUT
TOE OF FILL	DITCH BOTTOM
FHWA/DOT APPROVAL 4/15/02	
MAP REVISED 5/14/02	

MONTANA	
DEPARTMENT OF TRANSPORTATION	
RIGHT OF WAY PLAN	
YELLOWSTONE COUNTY	
SCALE 1"=50'	
0 25M 50M	

DRAWING NUMBER

STPHS 532-1(12)10 SHT 5 OF 5

DRAWING NUMBER

DRAWING NUMBER

DRAWING NUMBER



RDROW


3641R(20)01.DG1
05/14/02 2001
08/12/03 2002
04/05/04 2003

JCK
SIS
ER

SEE SHEET NO. 2 FOR OWNERSHIP NAMES, ADDRESSES, AREAS, ETC.

STATE	RIGHT OF WAY ID.	SHEET NO.	TOTAL SHEETS
MONTANA	STPHS 532-1(12)10	5	5
PROJECT NUMBER 3641-012			
SLOPE FLATTENING - N OF LAUREL			

T. 1 S. R. 24 E.

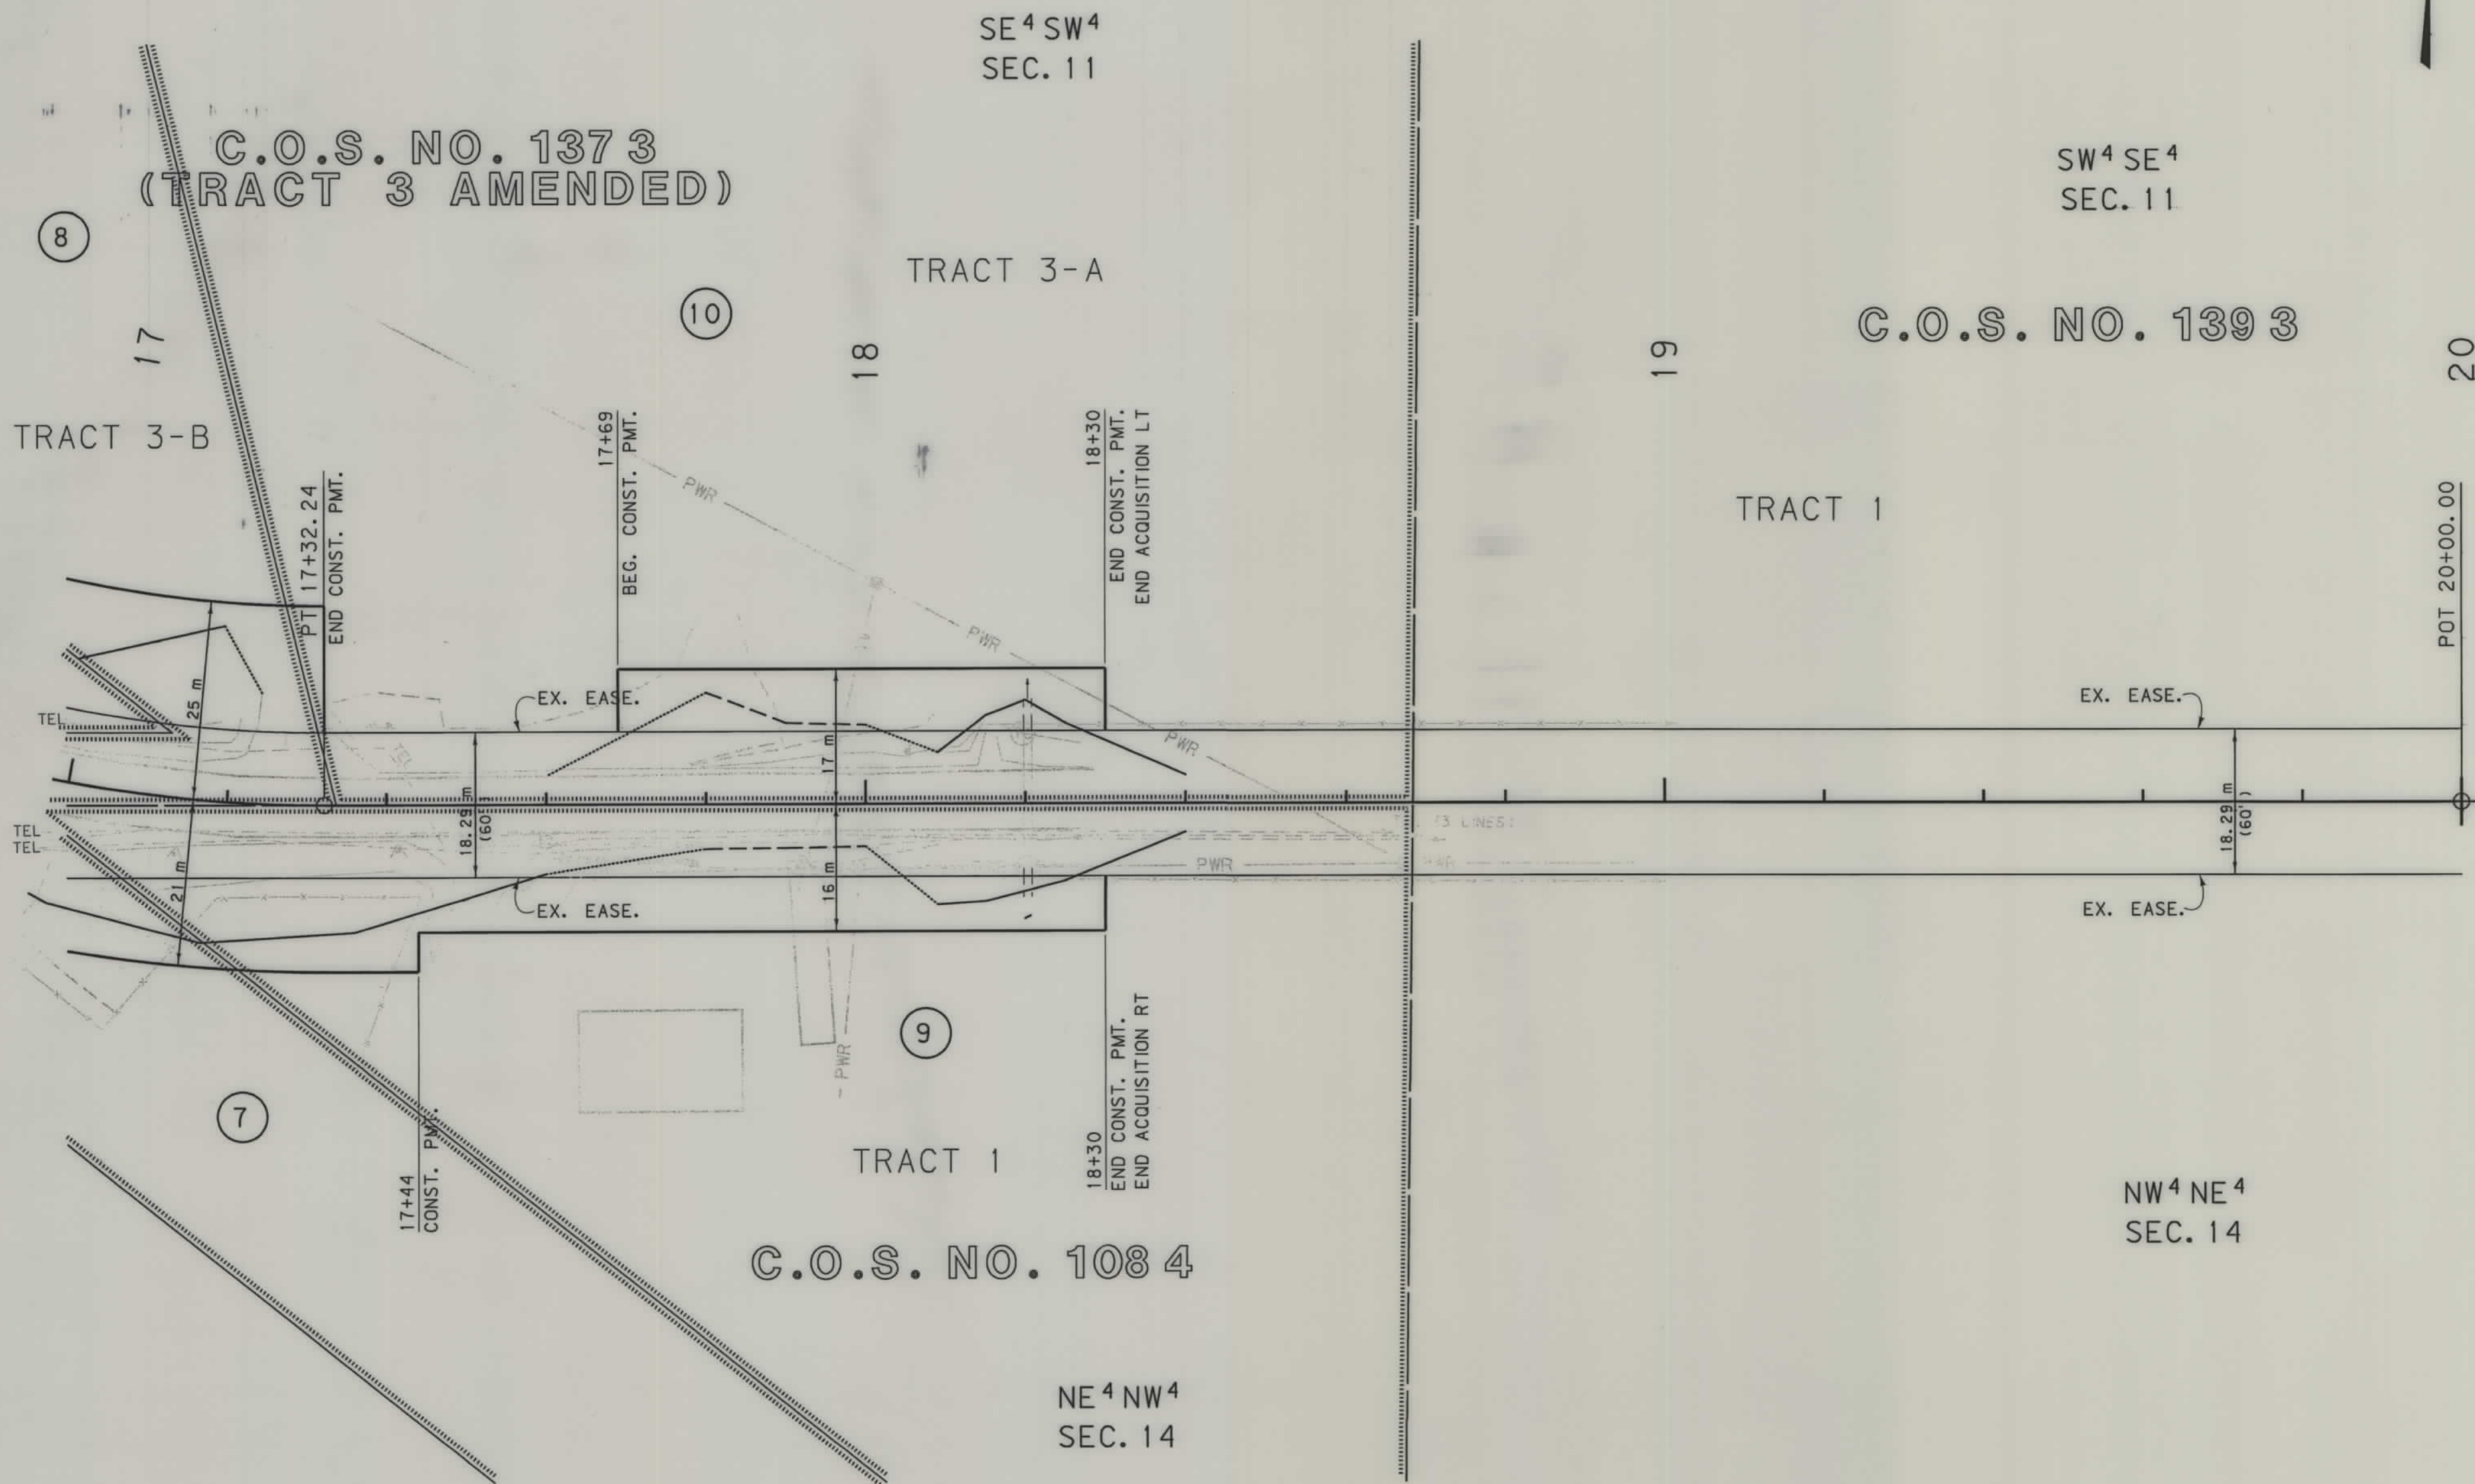

- NOTES:
1. ALL MEASUREMENTS ARE METRIC EXCEPT AS NOTED
 2. THE PROPOSED R/W LINE WHERE A SPIRAL CURVE TRANSITION IS USED IS A CHORD RATHER THAN A CONCENTRIC CURVE.
 3. THE ENGLISH AREAS ARE FOR INFORMATIONAL PURPOSES ONLY.
 4. ALL STATIONS AND OFFSETS FOR R/W BREAKS ARE IN REFERENCE TO THE R/W BASELINE.

BACKSLOPE LIMITS INCLUDE ROUNDING	TOP OF CUT
CONSTRUCTION LIMITS:	CUT SECTION
	TOE OF FILL
FHWA/DOT APPROVAL	4/15/02
MAP REVISED	5/14/02

MONTANA
DEPARTMENT OF TRANSPORTATION

RIGHT OF WAY PLAN
YELLOWSTONE COUNTY
SCALE 1:500

