


PLANS

NOT

TO

SCALE

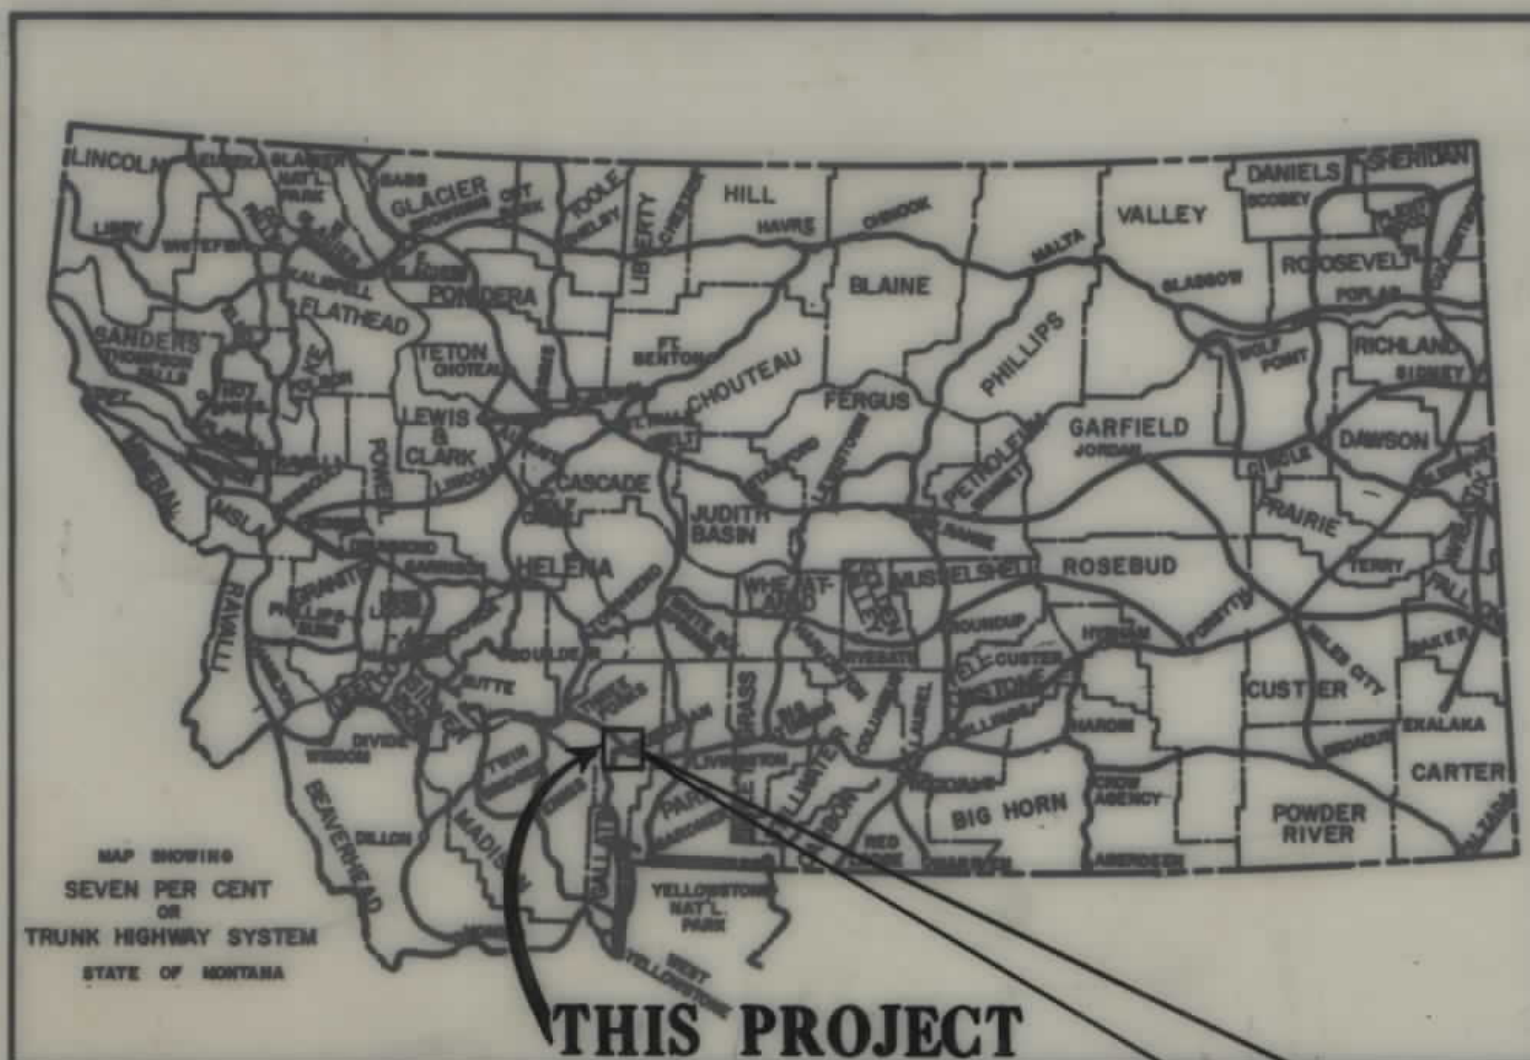


STATE OF MONTANA
DEPARTMENT OF HIGHWAYS

RIGHT OF WAY PLAN OF
FEDERAL AID PROJECT NO. M 1299 (2)
NINETEENTH AVENUE AND OAK STREET
BOZEMAN
GALLATIN COUNTY
LENGTH 1.3 MILES

(A LIMITED ACCESS
CONTROL FACILITY)
(SEE ACCESS CONTROL
RESOLUTION, SHT. 7)

END OAK STREET
41+77.56 ON
M-1299 (2)

CONVENTIONAL SIGNS

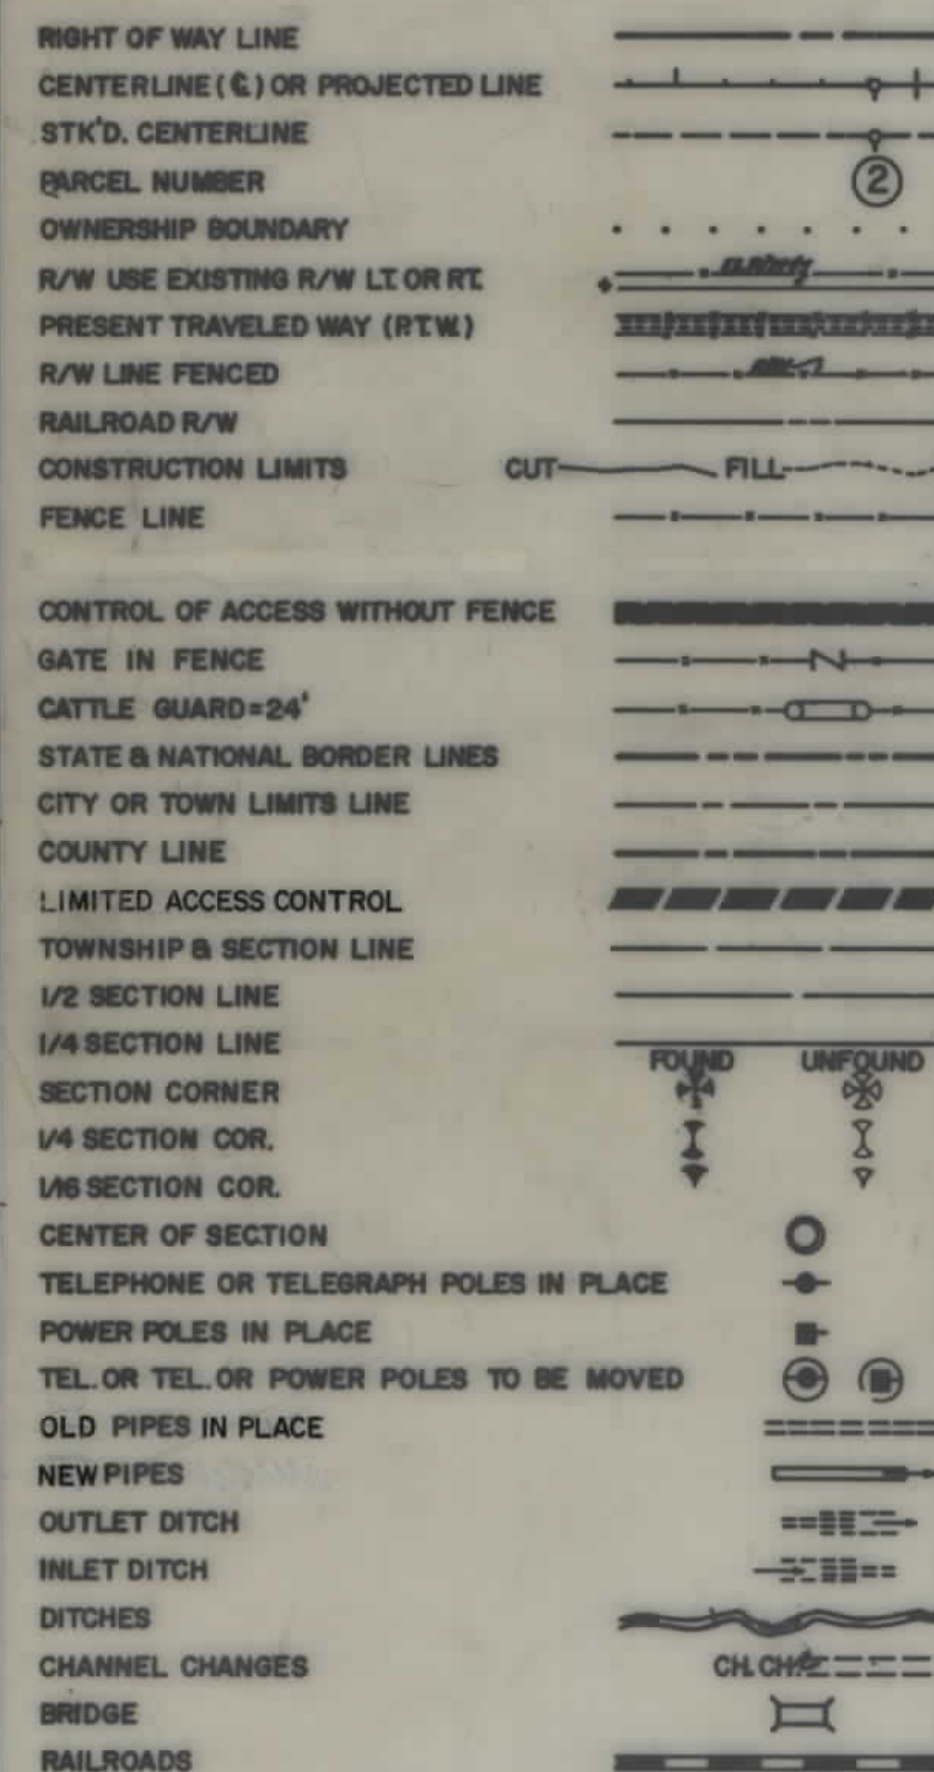


SCALE: 1" = 100'

BEGIN OAK STREET
0+94.09

END 19TH AVENUE
29+42.69

BEGIN 19TH AVENUE
1+19.33 A.H. ON
M-1299(2)=35+83.14 BK
ON M-1201 ()

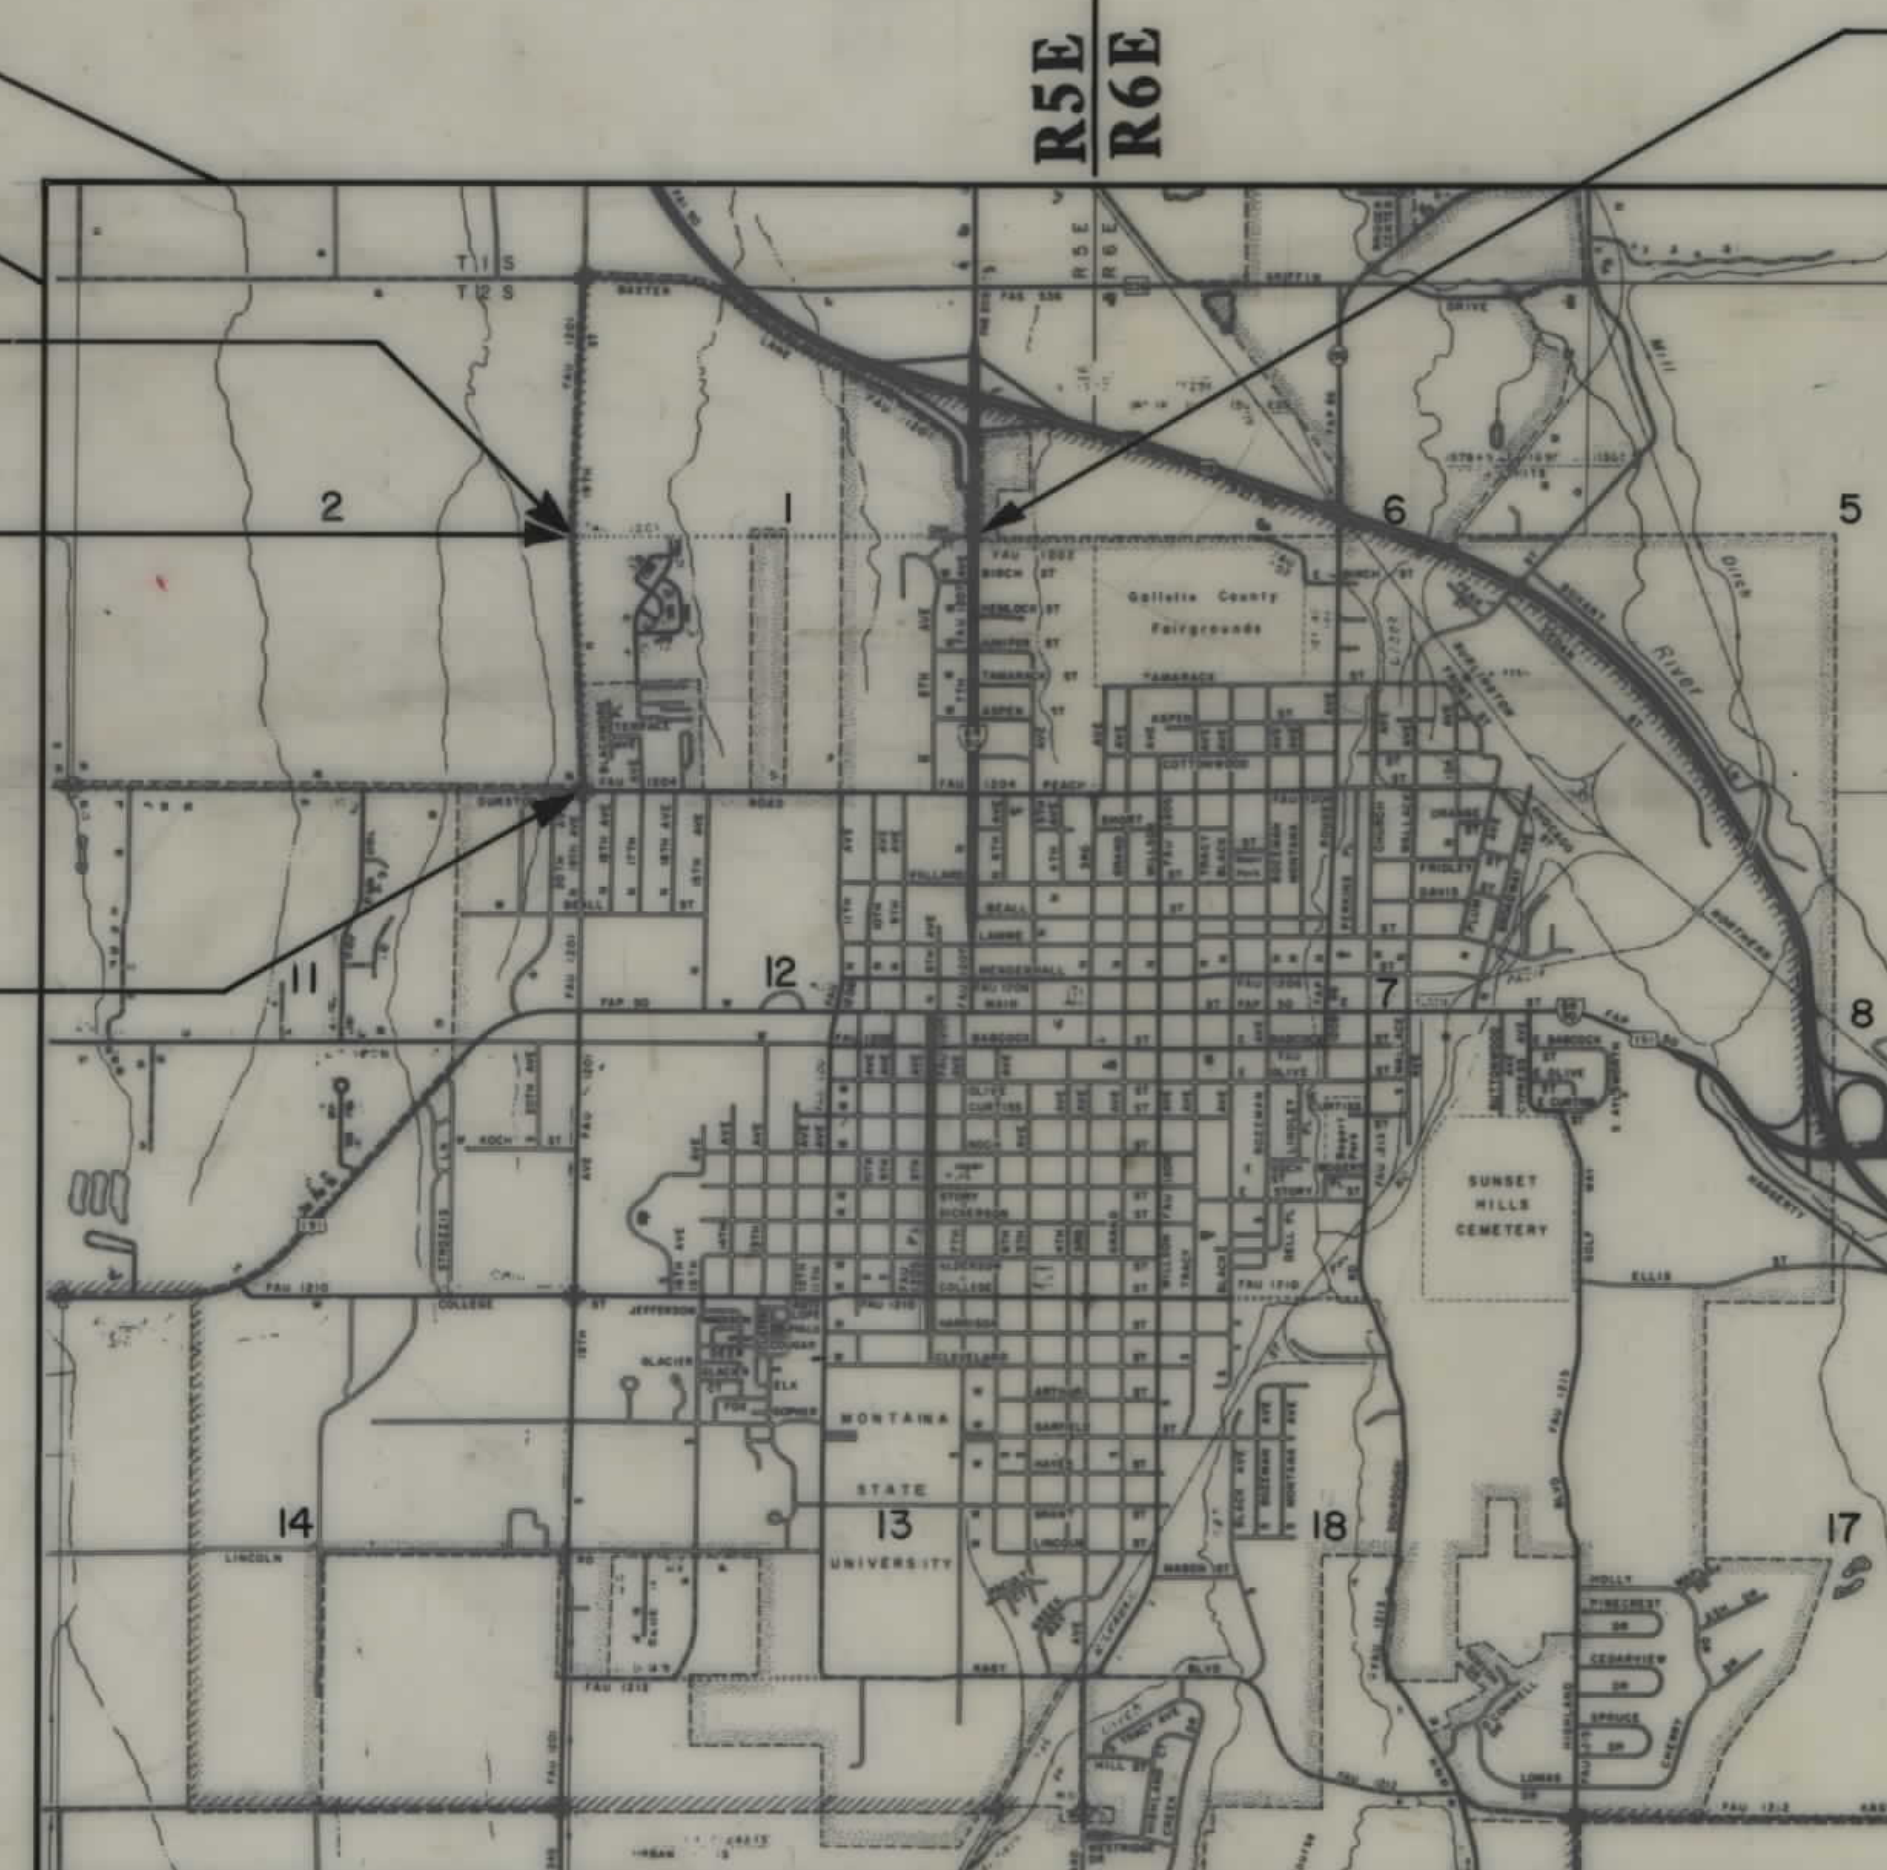

RELATED PROJECTS
M1201 (3)

ASSOCIATED PROJECT
AGREEMENT NUMBERS
CONSTR. M1299 (3)
P. E. M1299 (1)

STATE	PROJECT NUMBER	SHEET NO.	TOTAL SHEETS
MONTANA	M1299 (2)	1	7

N. 19th AVE. & OAK STREET
BOZEMAN

INDEX

PARCEL NO.	OWNERSHIPS	SHEET NO.
34	FIRST NAT'L BANK, BZMN, TRUSTEE for W. GENERAL ENTPS.	2
2	FREDERICK J & ALTA H. BELL	2,3,4
3	JUNIOR W. TSCHACHE	2
4	CITY OF BOZEMAN	2
5	WILLIAM & TRACY MILLER	2
6	SHEILA BRUCE	2
7	FIRST SECURITY BANK OF BOZEMAN	2
8	GEORGE M. HUBBARD	2
9	JOHN DAVID & SOLVEIG M. JOHNSTON	2
10	LOIS W. SANDERS	2
11	ANTONE & HELEN LOVFELD	2
12	GILBERT M. & HELEN D. ARTS, JOINT TENANTS	2
13	GALLATIN FARMER'S CANAL CO.	2,3,4,5
14	MARTIN J. & ROBERTA J. PLUMB, JOINT TENANTS	3
15	THORWOOD CO., A LIMITED PARTNERSHIP, & ROY R. WOODS	3
16	THORWOOD CO., A LIMITED PARTNERSHIP, & ROY R. WOODS	3,4
17	PHILIP SOCCOCCIA JR.	3,4,5
18	THORWOOD CO., A LIMITED PARTNERSHIP, & ROY R. WOODS	4
19	ROY T. WALTON	4,5
20	PETER K. NELSON	5
21	GALLATIN COUNTY	5
22	LAURA MAY BRUNTON	5
23	MARY FRANCESCA PALFFY	5
24	HOUSER, ET AL	5,6,7
25	CARL TANGE JR.	5,6
26	CITY OF BOZEMAN	6
27	BRUTGER CO. S. INC.	6
28	NORMAN S. HANDLER	6,7
29	ROY A. & JOYCE C. FOSTER	6
30	DON E. & GLORIA J. STUECK	6
31	EVELYN MONROE	6
32	ORVILLE & KAREN HAGELHUS	5,7
33	GEORGE E. WESTLAKE & KAY H. MARTINEZ	7
1	ADVANCE ACQUISITION PARCEL	2-4
24.1	HOUSER, ET AL C/D ELKINGTON	6
22.1	CITY OF BOZEMAN	5
17A	PHILIP SOCCOCCIA JR. ET AL	3
20.1	PETER K. NELSON	5
21A	GALLATIN COUNTY	5
22.1	HOUSER, ET AL C/D ELKINGTON	6
23A	MARY FRANCESCA PALFFY	5
24.1.1	MICHAEL R. E. PALFFY	5
24.1.2	BRET & SUSAN PALFFY	5
25.1	CARL TANGE JR. & HELEN S. TANGE	5,6
26A	CITY OF BOZEMAN	6
27.1	CARL TANGE JR. & HELEN S. TANGE	6
28.1	INTER VIVOS TRUST	6
28.1.1	STEPHAN K. GREEN & MARGARET S. GREEN	6
35	CITY OF BOZEMAN	7
36	CITY OF BOZEMAN	7

STATE OF MONTANA DEPARTMENT OF HIGHWAYS	
APPROVED: <i>September 6, 1989</i> LARRY W. LARSEN DIRECTOR OF HIGHWAYS BY <i>Stephen C. Kologi</i> CHIEF PRECONSTRUCTION BUREAU	
U.S. DEPARTMENT OF TRANSPORTATION FEDERAL HIGHWAY ADMINISTRATION	
APPROVED: FHWA 10-10-89 DIVISION ADMINISTRATOR DATE: <i>SEPT 7, 1989</i>	

Revised - 12-12-87, 3-7-90, 3-12-90 - 4-11-92 3-22-96
4-10-96

OWNERSHIPS										
PARCEL	NAME	ADDRESS	TOTAL AREA	GROSS R/W AREA	P.T.W. AREA	AREA TO BE ACQUIRED	REMAINDER		CONST. PERM AREA	EASEMENT AREA
34	FIRST NATIONAL BANK, BOZEMAN, Trustee for Western Smead Enterprises	BOX 730, BOZEMAN, MT 59715	24,464 ft ²	0	0	0	24,464 ft ²	0	650 ft ²	0
2	FREDERICK J & L A H BELL	13 SUNDANCE TRAIL, BOZEMAN, MT 59715	7,028 ft ²	0	0	0	0	7,028 ft ²	1050 ft ²	0
3	JUNIOR W TSCACHE	64600 GALLATIN RD. GALLATIN, MT	SEE SHEET	0	0	0	0	0	0	0
4	CITY OF BOZEMAN	BOZEMAN, MT 59715	13,265 ft ²	5,849 ft ²	0	5,849 ft ²	0	7,416 ft ²	3,380 ft ²	0
5	WILLIAM & TRACY MILLER	9859 FRANKLIN ST., THORNTON, CO 80229	16,255 ft ²	3,187 ft ²	0	3,187 ft ²	0	13,068 ft ²	3,685 ft ²	0
6	SHEILA BRUCE	202 PIONEER DR., BOZEMAN, MT 59715	12,510 ft ²	1,684 ft ²	0	1,684 ft ²	0	10,826 ft ²	2,238 ft ²	2,391 ft ²
7	FIRST SECURITY BANK OF BOZEMAN	P.O. BOX 910, BOZEMAN, MT 59715	12,510 ft ²	157 ft ²	0	157 ft ²	0	12,353 ft ²	1,011 ft ²	2,824 ft ²
8	GEORGE M. HUBBARD	715 BLACKMORE PL., BOZEMAN, MT 59715	12,510 ft ²	0	0	0	0	12,510 ft ²	1,003 ft ²	1,833 ft ²
9	JOHN DAVID & SOLVEIG M. JOHNSTON	805 BLACKMORE PL., BOZEMAN, MT 59715	23,735 ft ²	0	0	0	0	23,735 ft ²	1,000 ft ²	1,515 ft ²
10	LOIS W. SANDERS	2025 PEACHTREE RD. NE., ATLANTA, GA	38,618 ft ²	0	0	0	0	38,618 ft ²	3,087 ft ²	4,631 ft ²
11	ANTON & HELEN LOVRLD	907 BLACKMORE PL., BOZEMAN, MT 59715	14,928 ft ²	0	0	0	0	14,928 ft ²	0	0
12	GILBERT M. & HELEN B. ARTS, Joint Tenants	907 N. 17th AVE., BOZEMAN, MT 59715	68,412 ft ²	0	0	0	0	68,412 ft ²	1,200 ft ²	1,800 ft ²
13	GALLATIN FARMERS CANAL CO.		SEE SHEET	0	0	0	0	0	0	0

2+25.0 BURIED TEL
LINE CROSSING @

4+88.0 BURIED 3" GAS
LINE CROSSING @
MIN. 30" DEEP

5+33.0 BURIED TEL
LINE CROSSING @

2+24.0 PWR LINES
X-ING @ TO WEST
MIN. 20' CLR.

2+00.0 BURIED 2"
STEEL GAS LINE
X-ING @
MIN. 30" DEEP

PRIVATE ROAD APPROACHES


PARCELS SERVED	NUMBER OF APPROACHES	SIDE	MOVABLE APPROACHES (1) LIMITS		JOINT-USE APPROACHES (2) FIXED LOCATION
			FROM STATION	TO STATION	
4	1	N	DURSTON RD.	95' FROM E	STATION
5 AND 6	1	E			4+50
7 AND 8	1	E			6+56
9 AND 10	1	E			8+68
10	1	E	10+00	11+62	
11 AND 12	1	E			12+96
14	1	E	14+29	15+25	

(1) MOVABLE ROAD APPROACHES MAY BE RELOCATED BETWEEN THE SPECIFIED STATIONS AFTER THE INITIAL CONSTRUCTION. BEFORE RECONSTRUCTION A PERMIT MUST BE OBTAINED FROM THE MDH DISTRICT OFFICE IN BUTTE.


(2) JOINT-USE ROAD APPROACH RELOCATIONS "RESTRICTED" (See Sheet No. 2, For details)

STATE	PROJECT NO.	SHEET NO.	TOTAL SHEETS
MONTANA	MI299 (2)	2	7

N. 19th AVE. BOZEMAN

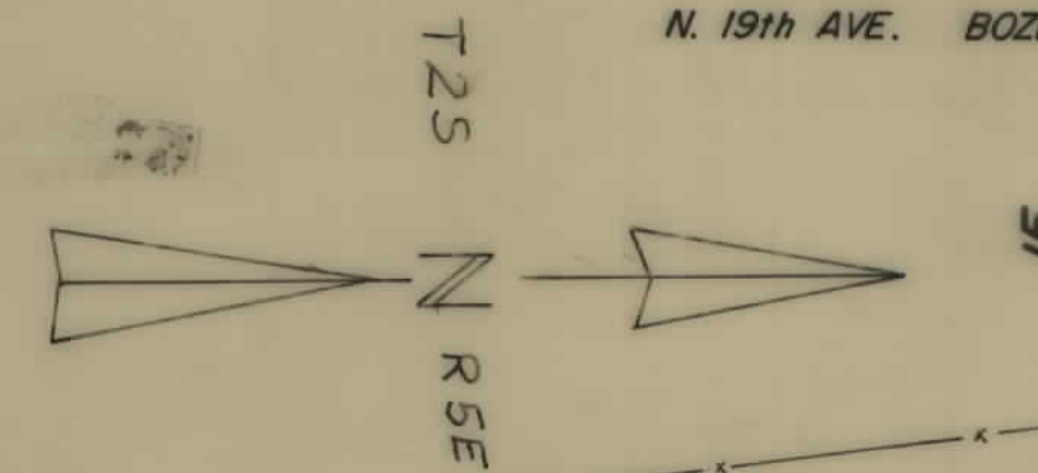

NON-STANDARD SYMBOLS	
---	EXIST. ROADWAY FEATURES
---	NEW ROADWAY FEATURES

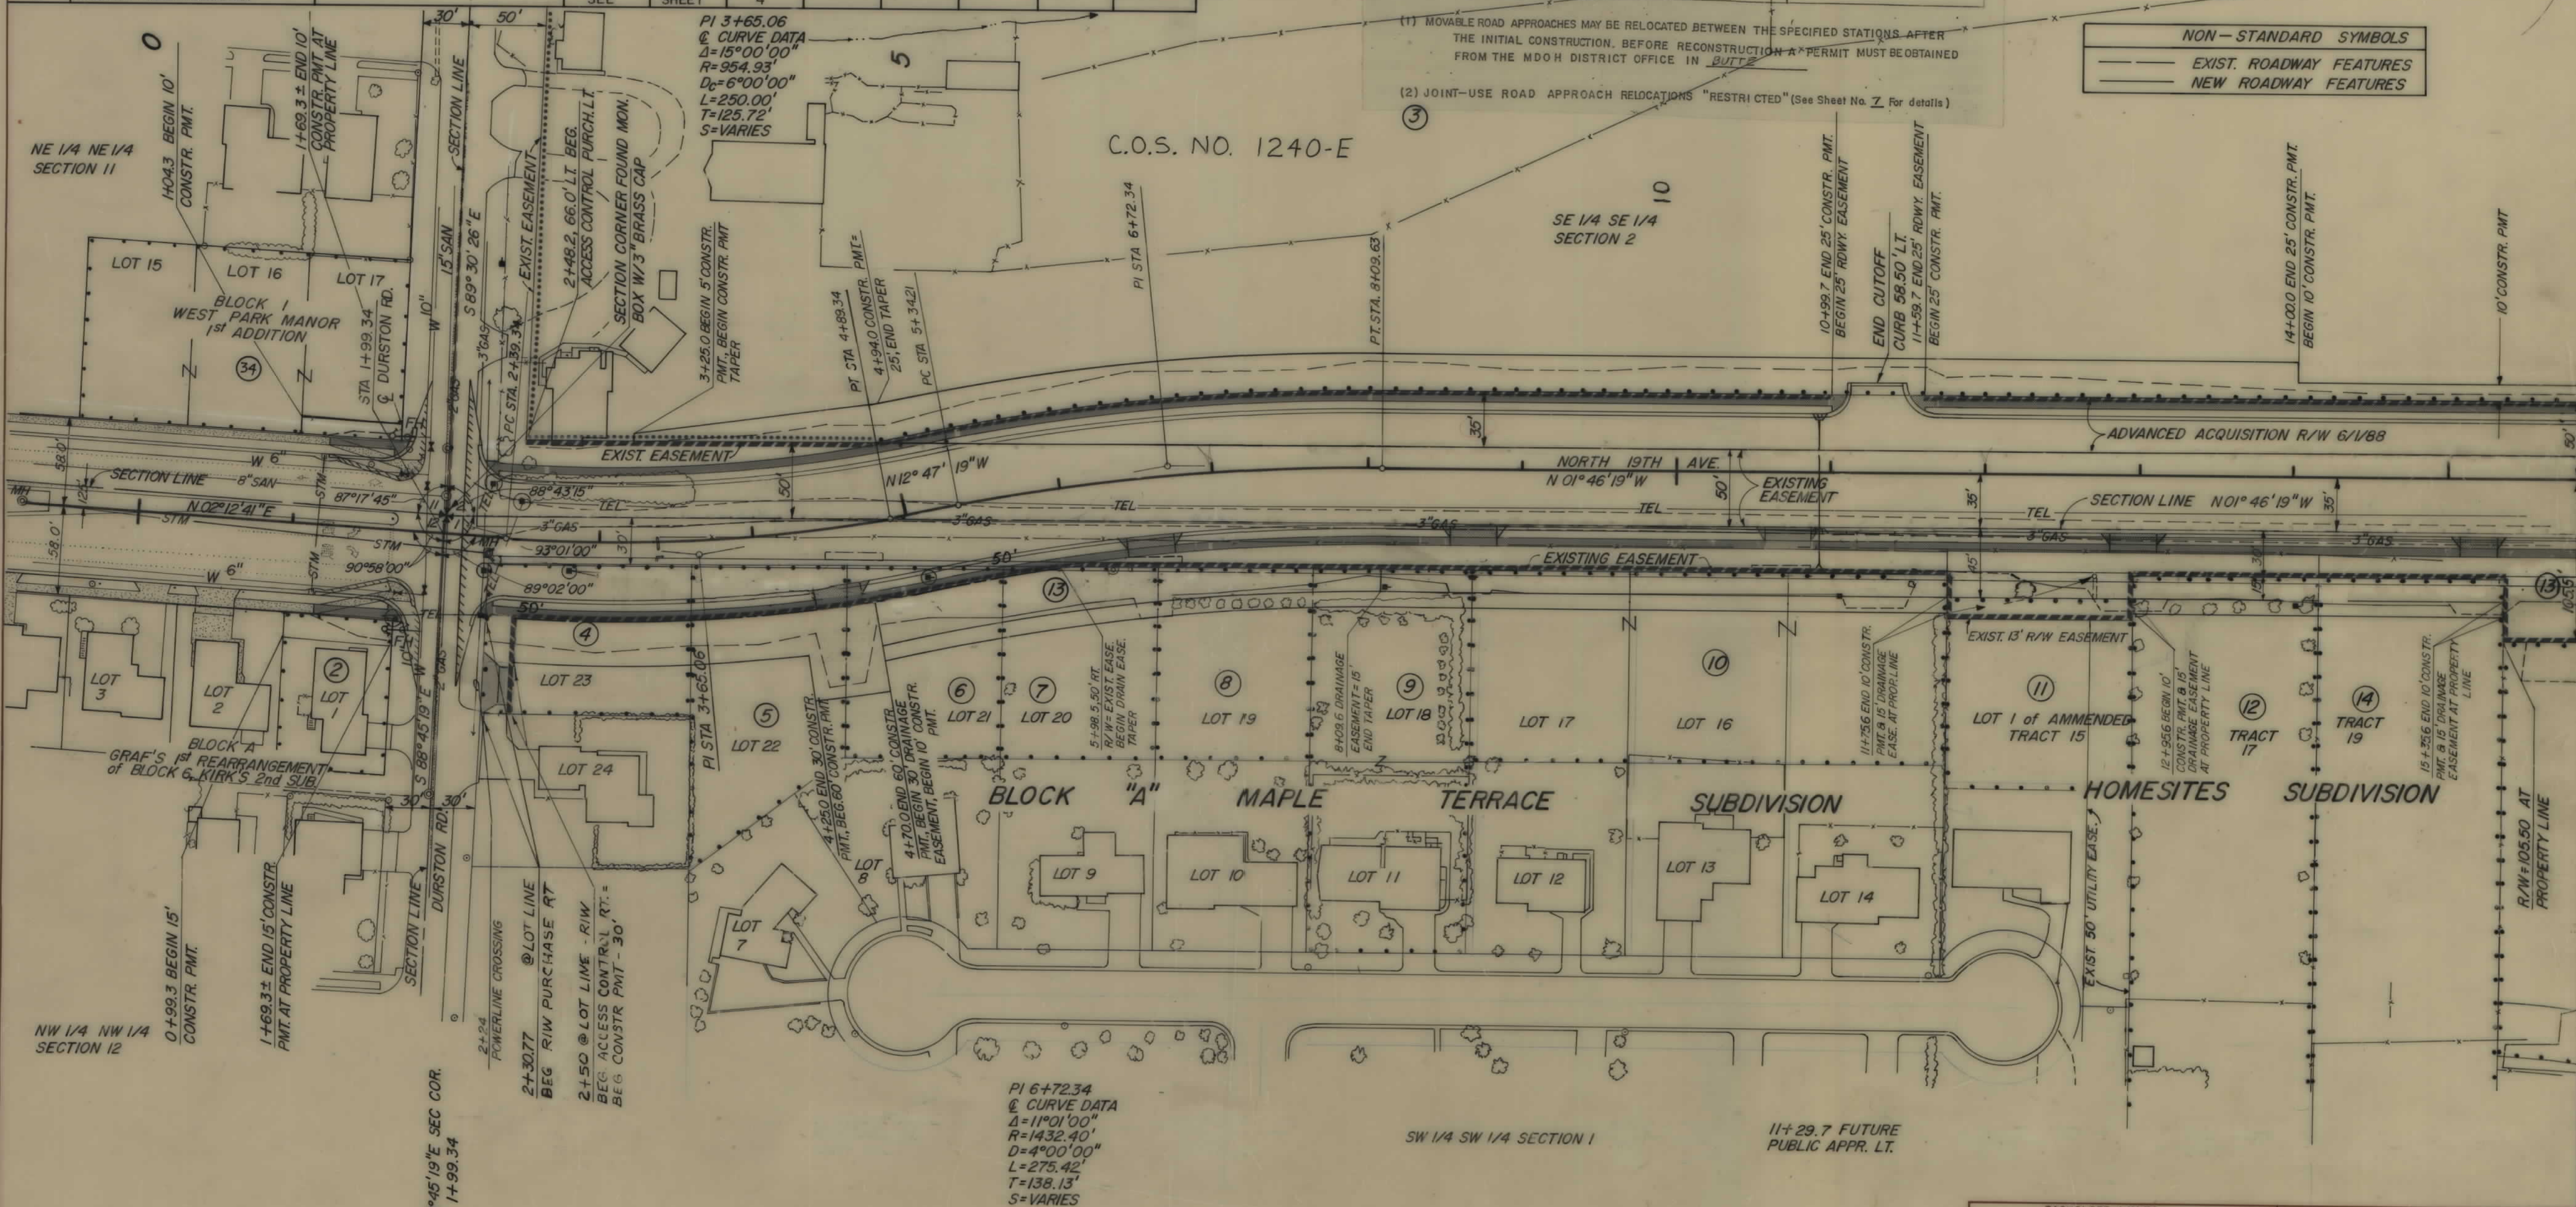

PI 6+72.34
@ CURVE DATA
Δ=11°01'00"
R=1432.40'
D=4°00'00"
L=275.42'
T=138.13'
S=VARIES

SW 1/4 SW 1/4 SECTION 1

11+29.7 FUTURE
PUBLIC APPR. LT.

BACKSLOPE LIMITS INCLUDE ROUNDING CONSTRUCTION LIMITS TOP OF CUT TOE OF FILL	
MAP TRANS. TO R/W	SEPT 7, 1989
MAP REVISED	10/30/89 11-27-89
DATE	10-10-89
BY	
APPROVAL	


STATE OF MONTANA
DEPARTMENT OF HIGHWAYS
LAND REQUIRED FOR RIGHT OF WAY
GALLATIN COUNTY
SCALE 1"=50' MAP COMPLETED

OWNERSHIPS									
PARCEL	NAME	ADDRESS	TOTAL AREA	GROSS R/W AREA	P.T.W. AREA	AREA TO BE ACQUIRED	REMAINDER		EASEMENT AREA
			SEE	SHEET	4		LEFT	RIGHT	
3	JUNIOR W TSCHE		SEE	SHEET	4				
13	GALLATIN FARMER'S CANAL CO.		SEE	SHEET	4				
14	MARTIN J. & ROBERTA J. PLUMB	915 N. 17TH AVE. BOZEMAN, MT 59715	68,412 ft. ²	0	0	0	0	68,412 ft. ²	1,200 ft. ²
15	THORWOOD COMPANY A LIMITED PARTNER - SHIP & ROY R. WOODS	P.O. BOX 648, MONTEREY, CA 93940	47,408 ft. ²	0	0	0	0	47,408 ft. ²	423 ft. ²
16	THORWOOD COMPANY A LIMITED PARTNER - SHIP & ROY R. WOODS	P.O. BOX 648, MONTEREY, CA 93940	SEE	SHEET	4				
17	PHILIP SACCOCCIA JR.	991 E. BEACH, PASS CHRISTIAN, MI	SEE	SHEET	5				

PRIVATE ROAD APPROACHES					
PARCELS SERVED	NUMBER OF APPROACHES	SIDE	MOVABLE APPROACHES (1) LIMITS		JOINT-USE APPROACHES (2) FIXED LOCATION
			FROM STATION	TO STATION	STATION
14	1	E	14+29	15+25	

(1) MOVABLE ROAD APPROACHES MAY BE RELOCATED BETWEEN THE SPECIFIED STATIONS AFTER THE INITIAL CONSTRUCTION. BEFORE RECONSTRUCTION A PERMIT MUST BE OBTAINED FROM THE MDOT DISTRICT OFFICE IN BUTTE

(2) JOINT-USE ROAD APPROACH RELOCATIONS "RESTRICTED" (See Sheet No. 7 For details)

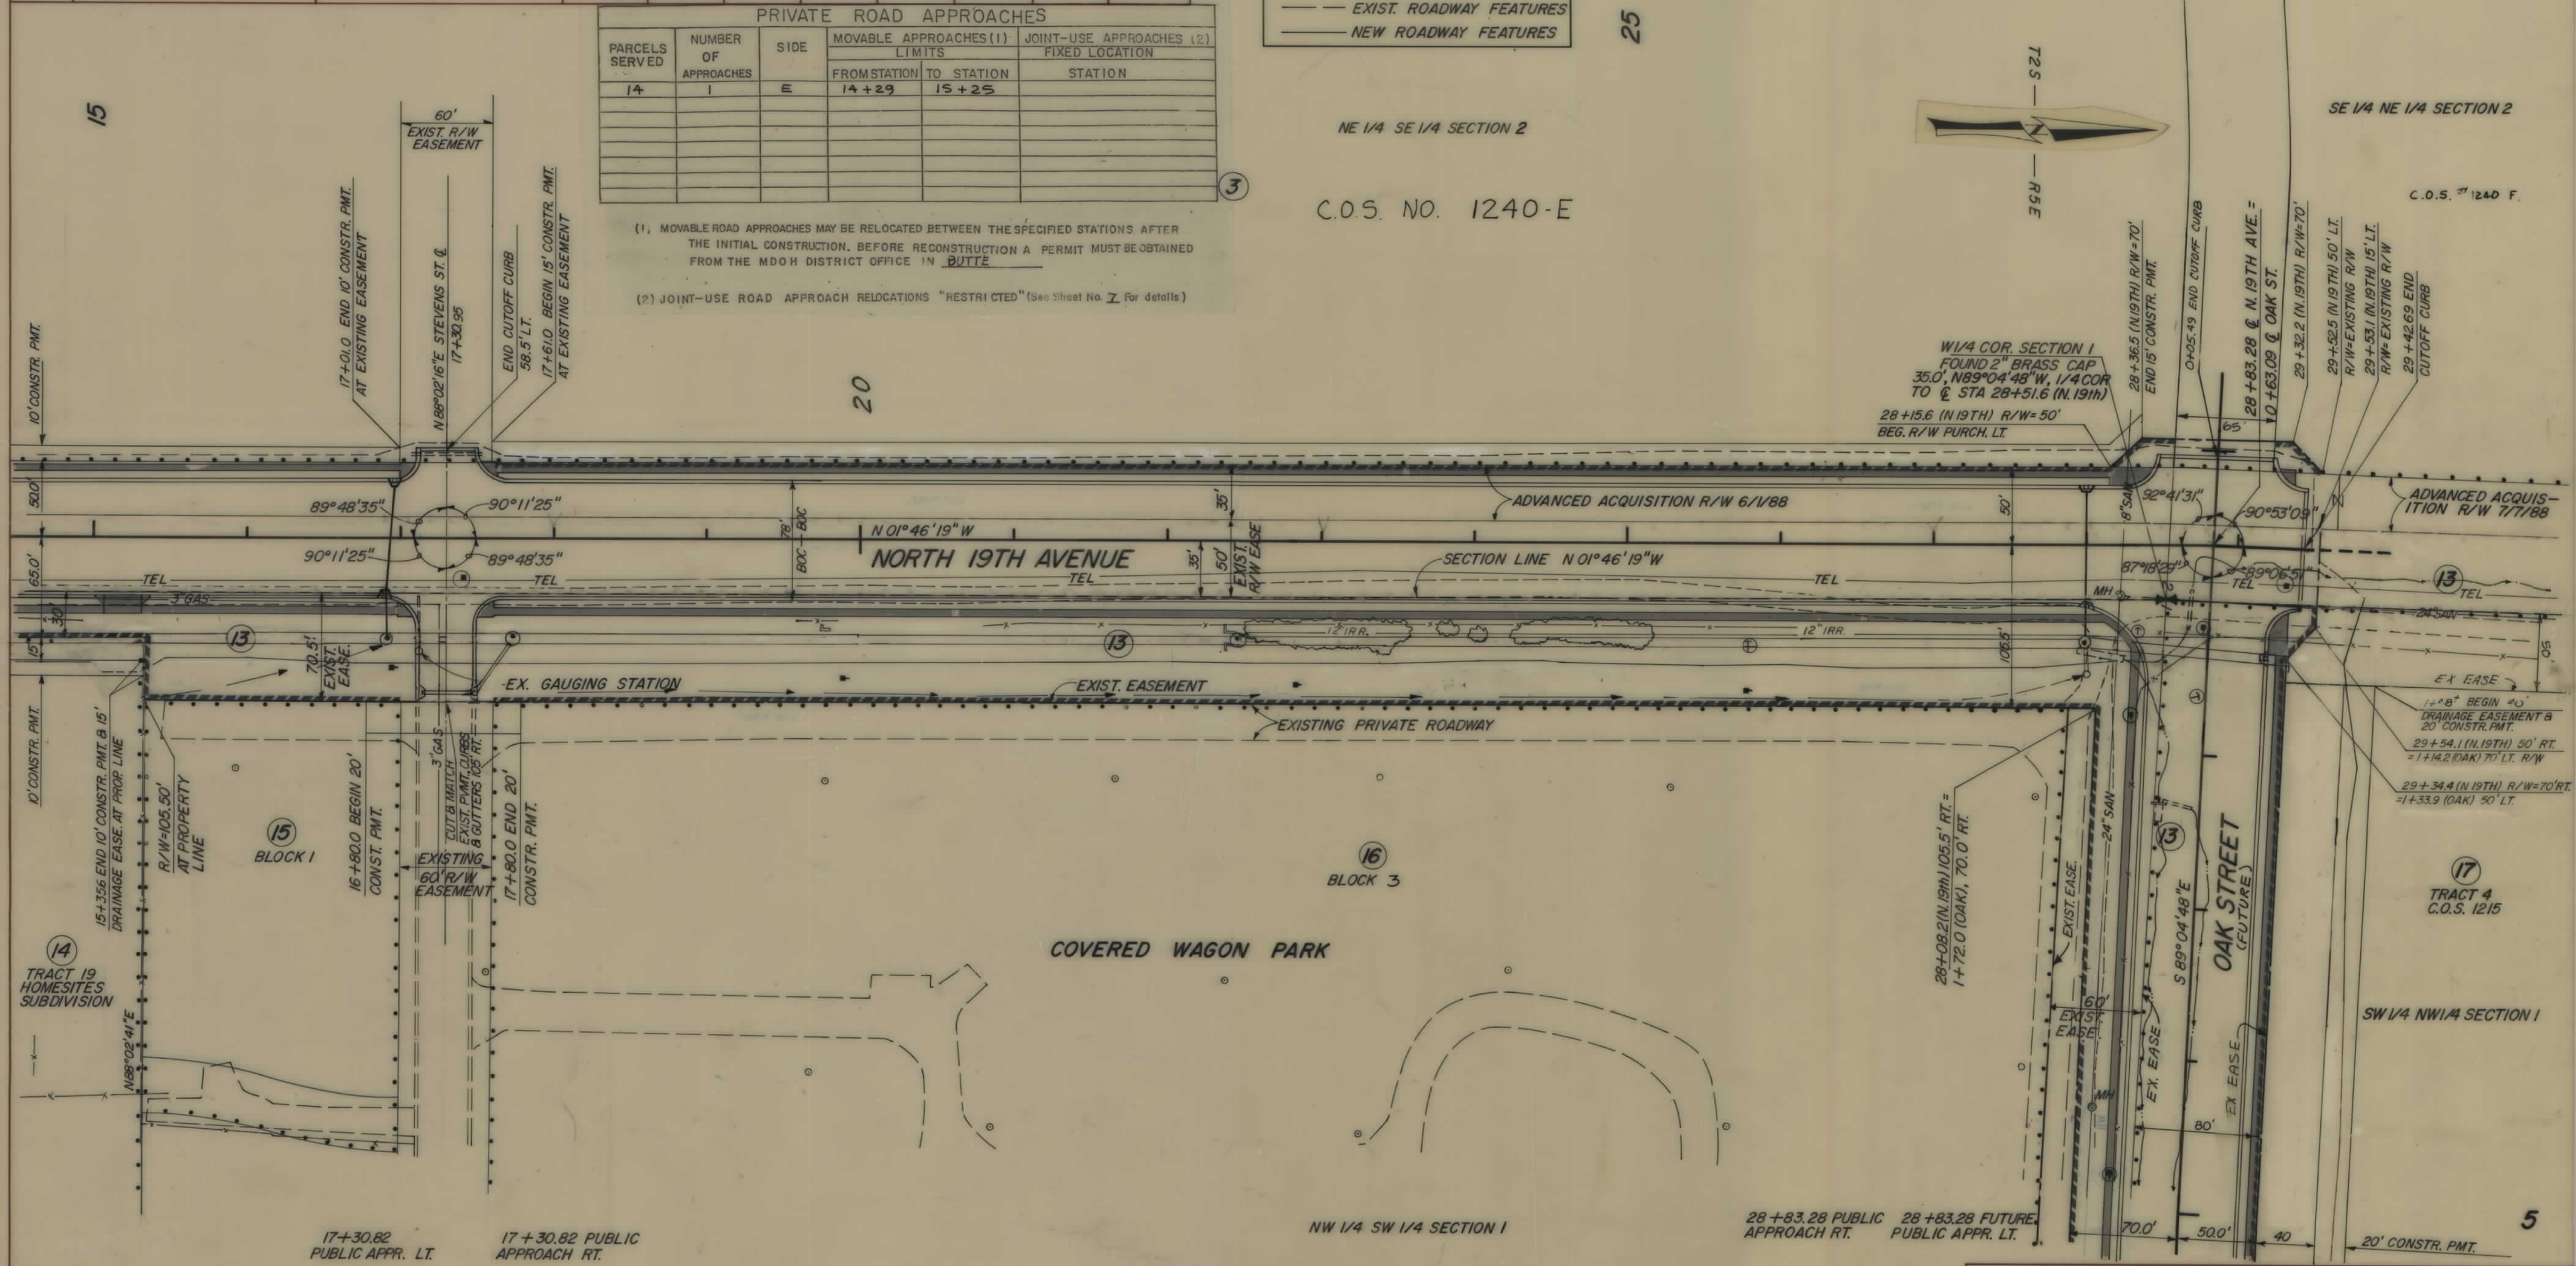

NON-STANDARD SYMBOLS


— EXIST. ROADWAY FEATURES

— NEW ROADWAY FEATURES

28+240 BURIED 8" SANITARY SWR. LINE X-ING

STATE	PROJECT NO.	SHEET NO.	TOTAL SHEETS
MONTANA	M 1299 (2)	3	7


N. 19th AVE. — BOZEMAN

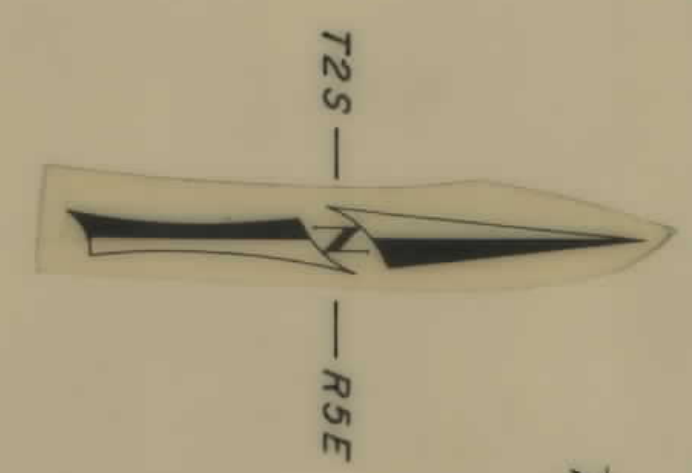

BACKSLOPE LIMITS INCLUDE ROUNDING CONSTRUCTION LIMITS TOP OF CUT TOE OF FILL	
MAP TRANS. TO R/W	SEPT. 7, 1989
MAP REVISED	11-27-89, 3-7-90, 4-30-90
12-16-91	6-14-90, 9-28-90, 12-14-90, 12-14-90
FHWA APPROVAL	10-10-89

STATE OF MONTANA
DEPARTMENT OF HIGHWAYS
LAND REQUIRED FOR RIGHT OF WAY
GALLATIN COUNTY

SCALE 1"=50' MAP COMPLETED

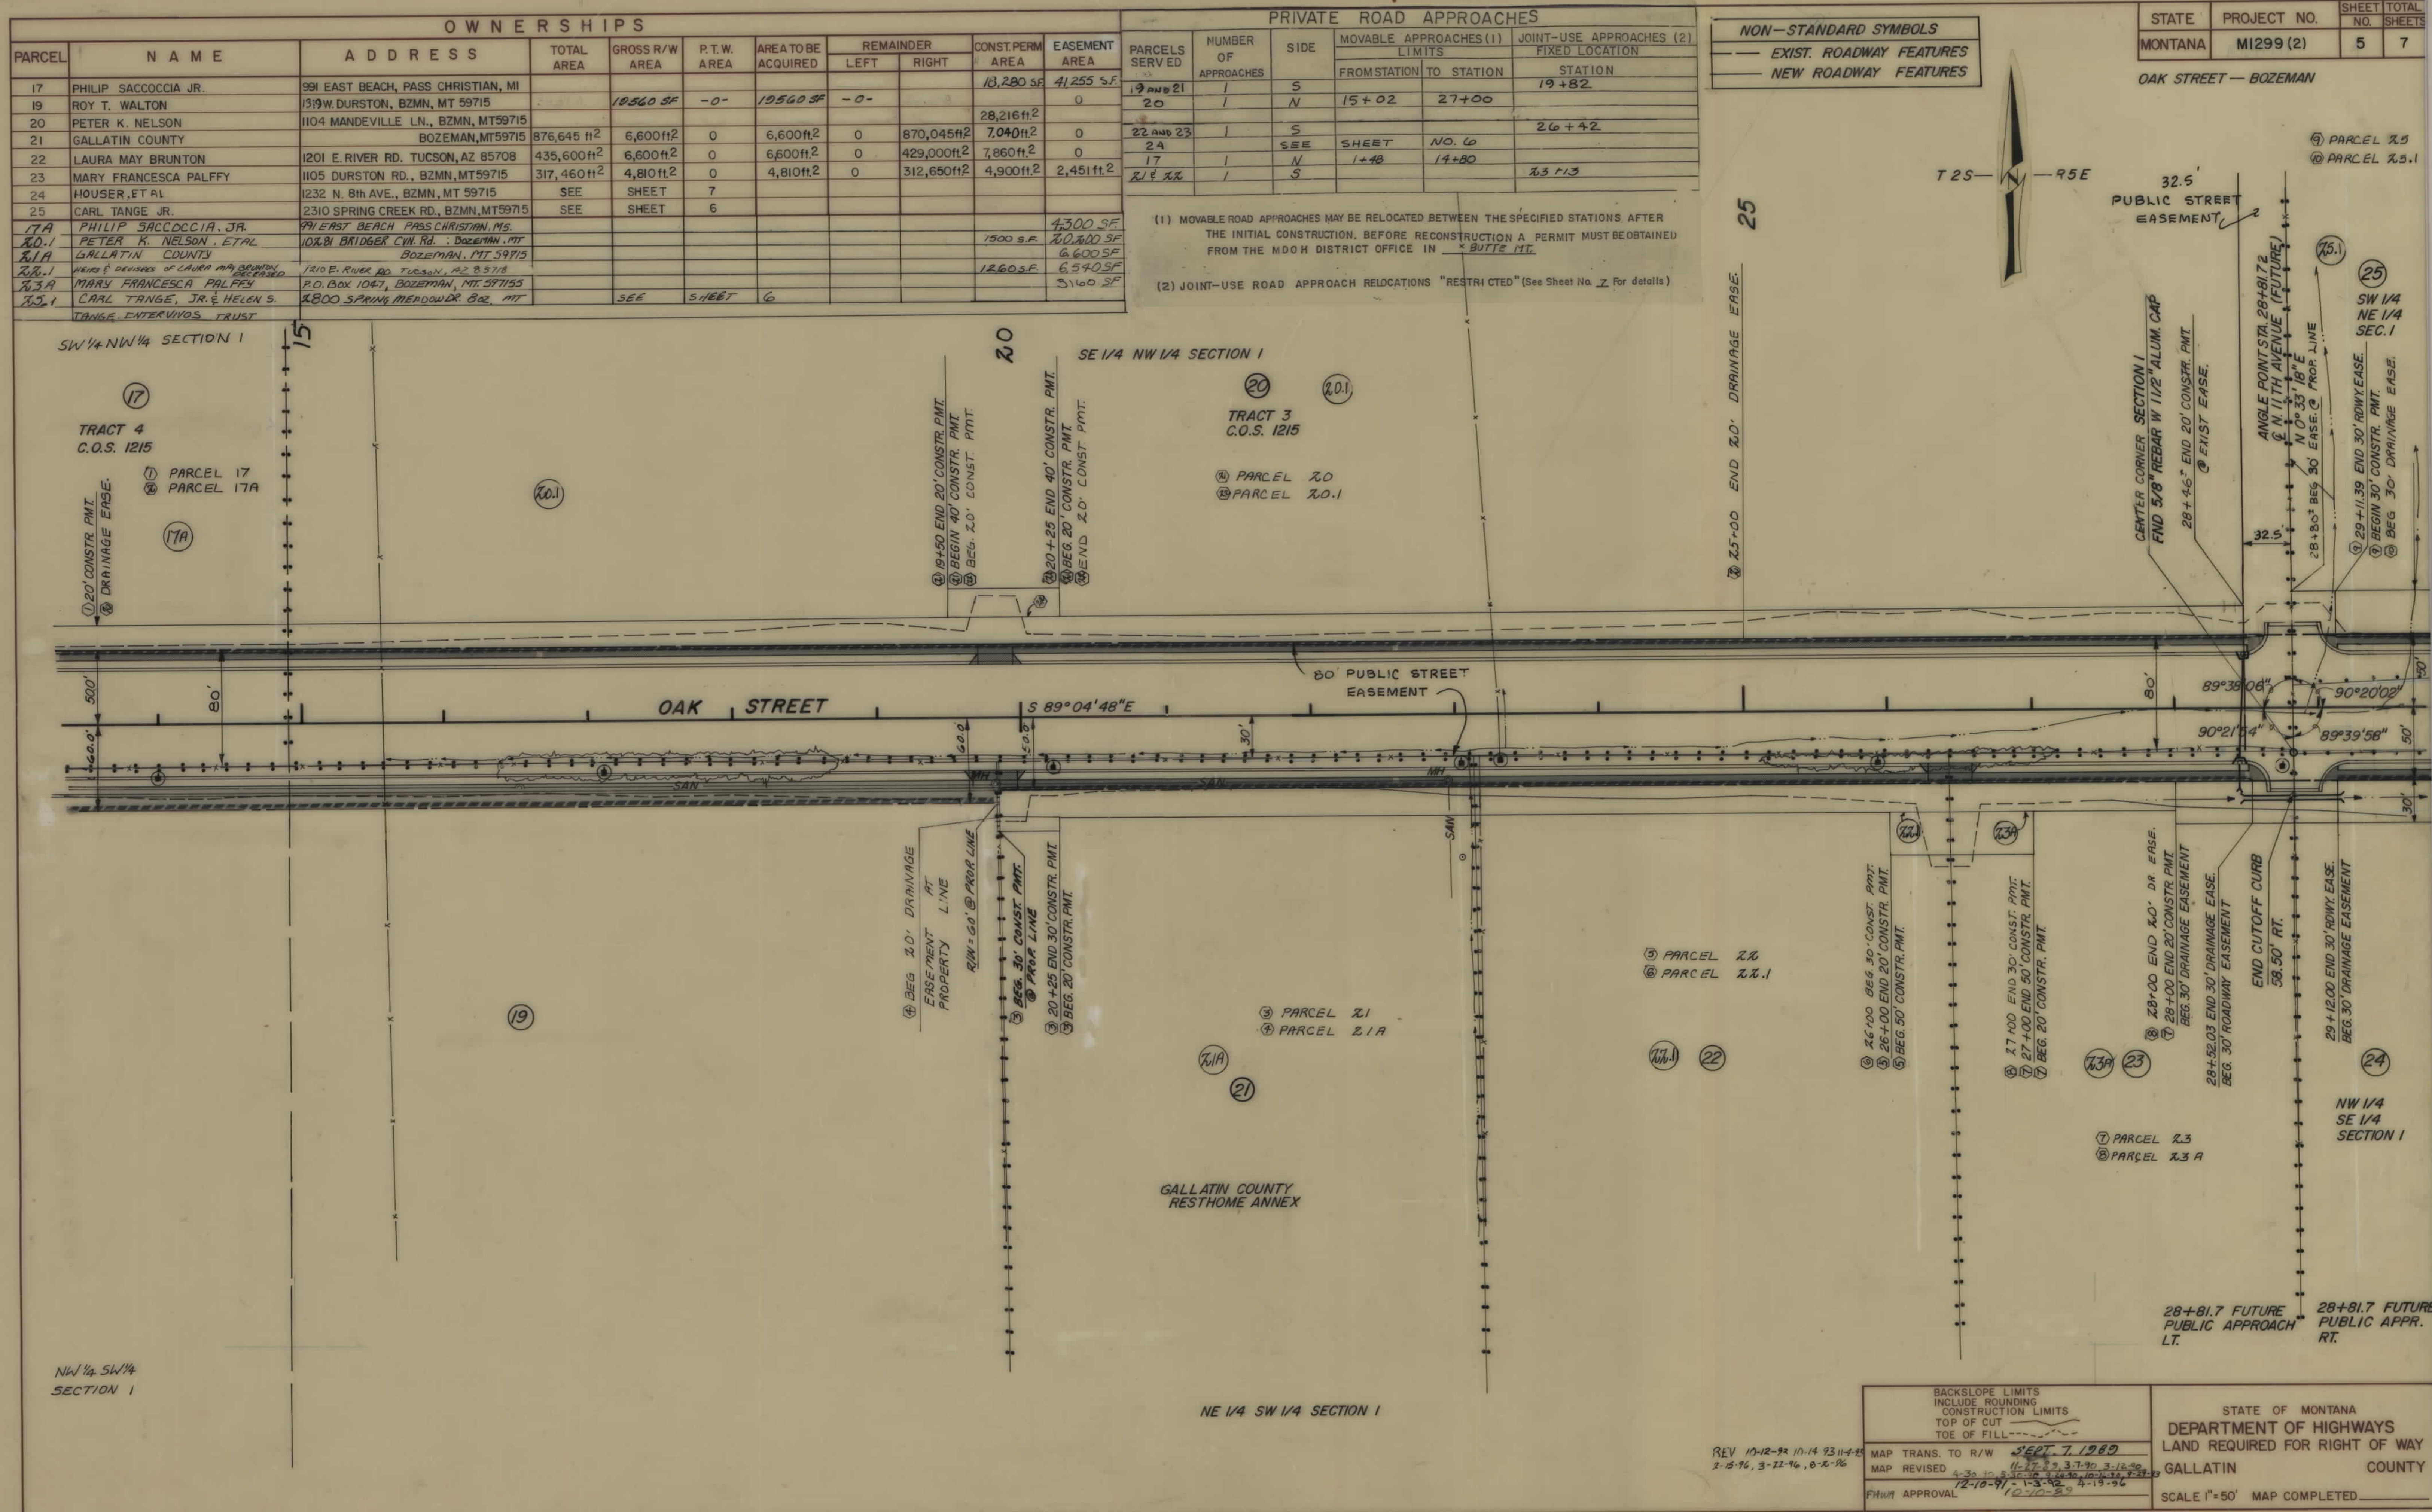


OWNERSHIPS									
PARCEL	NAME	ADDRESS	TOTAL AREA	GROSS R/W AREA	P.T.W. AREA	AREA TO BE ACQUIRED	REMAINDER LEFT	REMAINDER RIGHT	CONST. PERM AREA
17	PHILIP SACCOCCIA JR.	991 EAST BEACH, PASS CHRISTIAN, MI							
19	ROY T. WALTON	1319 W. DURSTON, BZMN, MT 59715		10,560 SF	-0-	10,560 SF	-0-		13,280 SF
20	PETER K. NELSON	1104 MANDEVILLE LN., BZMN, MT 59715							41,255 SF
21	GALLATIN COUNTY	BOZEMAN, MT 59715	876,645 ft ²	6,600 ft ²	0	6,600 ft ²	0	870,045 ft ²	7,040 ft ²
22	LAURA MAY BRUNTON	1201 E. RIVER RD. TUCSON, AZ 85708	435,600 ft ²	6,600 ft ²	0	6,600 ft ²	0	429,000 ft ²	7,860 ft ²
23	MARY FRANCESCA PALFFY	1105 DURSTON RD., BZMN, MT 59715	317,460 ft ²	4,810 ft ²	0	4,810 ft ²	0	312,650 ft ²	4,900 ft ²
24	HOUSER, ET AL	1232 N. 8th AVE., BZMN, MT 59715	SEE SHEET	SEE SHEET	7				2,451 ft ²
25	CARL TANGE JR.	2310 SPRING CREEK RD., BZMN, MT 59715	SEE SHEET	SEE SHEET	6				
17A	PHILIP SACCOCCIA JR.	991 EAST BEACH PASS CHRISTIAN, MS.							4,300 SF
20.1	PETER K. NELSON, ET AL	10281 BRIDGER CYN. RD., BOZEMAN, MT							1,500 SF
21A	GALLATIN COUNTY	BOZEMAN, MT 59715							10,560 SF
22.1	HEIRS & DEVISEES OF LAURA MAY BRUNTON	1201 E. RIVER RD. TUCSON, AZ 85718							12,600 SF
23A	MARY FRANCESCA PALFFY	P.O. BOX 1047, BOZEMAN, MT 59715							6,540 SF
25.1	CARL TANGE, JR. & HELEN S.	2300 SPRING MEADOW DR. BOZ. MT		SEE SHEET	6				3,160 SF
TANGE INTERVIVOS TRUST									

PRIVATE ROAD APPROACHES									
PARCELS SERVED	NUMBER OF APPROACHES	SIDE	MOVABLE APPROACHES (1)		JOINT-USE APPROACHES (2)		STATION	STATION	STATION
			LIMITS	FROM STATION TO STATION	FIXED LOCATION	FROM STATION TO STATION			
19 AND 21	1	S					19+82		
20	1	N		15+02			27+00		
22 AND 23	1	S					26+42		
24	1	SEE SHEET		NO. 6					
17	1	N		1+48			14+80		
21 & 22	1	S					23+13		


NON-STANDARD SYMBOLS			
---	EXIST. ROADWAY FEATURES		
---	NEW ROADWAY FEATURES		

STATE	PROJECT NO.	SHEET NO.	TOTAL SHEETS
MONTANA	M1299(2)	5	7

OAK STREET — BOZEMAN

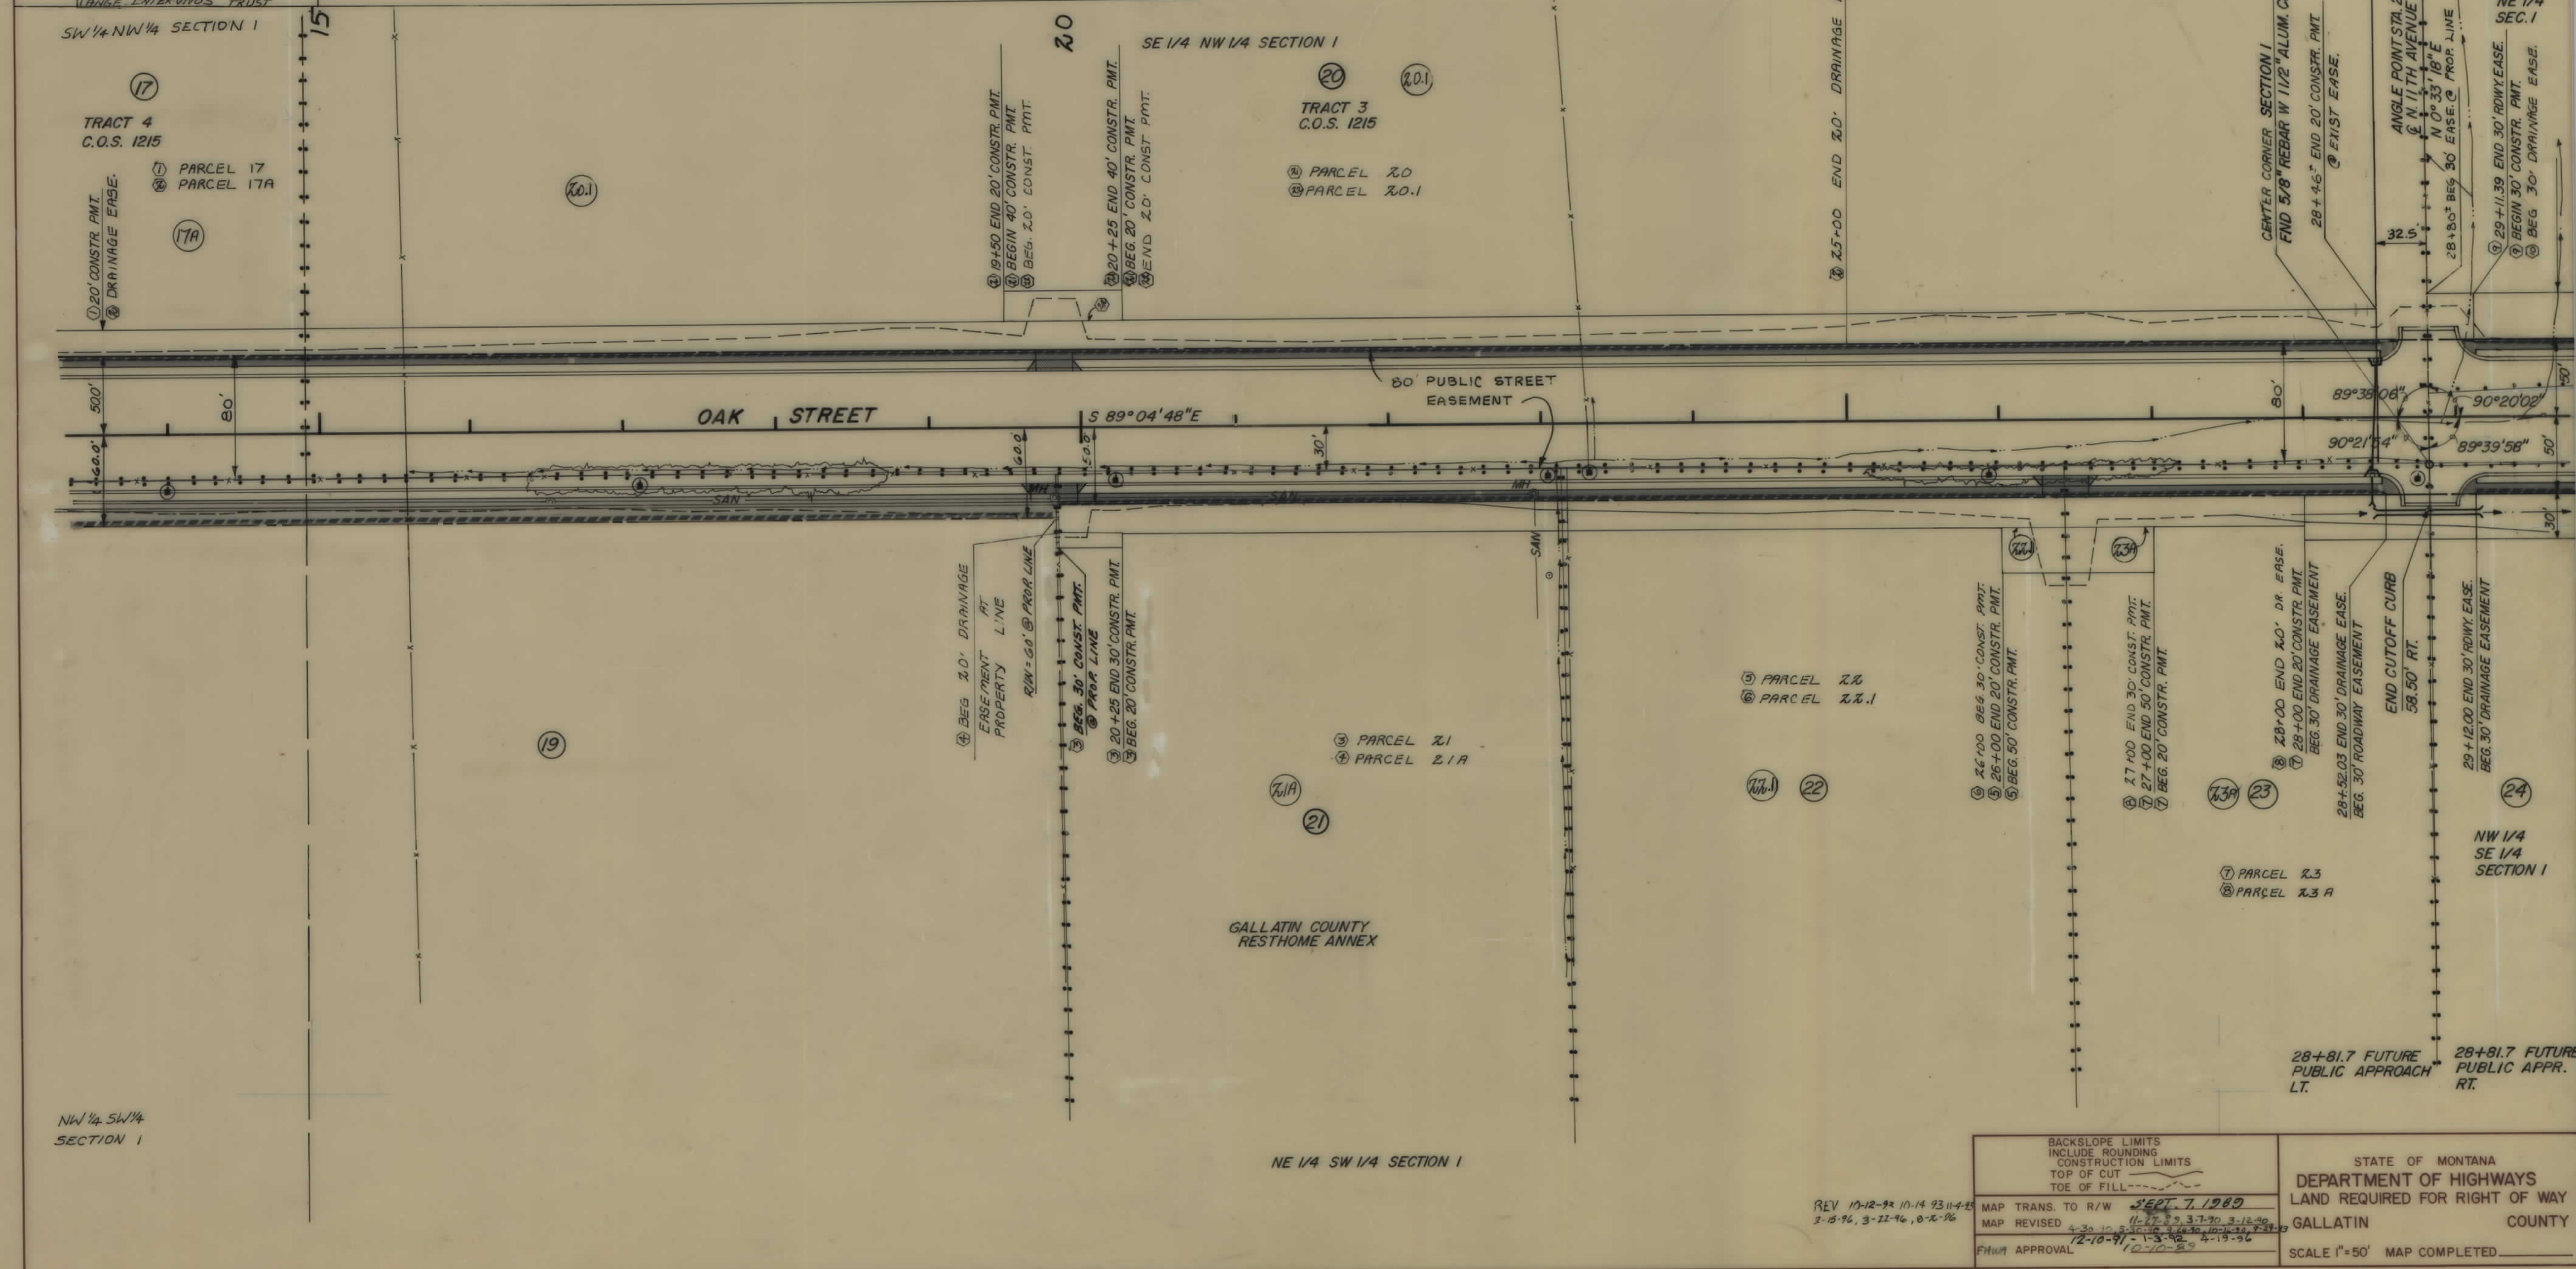

OWNERSHIPS									
PARCEL	NAME	ADDRESS	TOTAL AREA	GROSS R/W AREA	P.T.W. AREA	AREA TO BE ACQUIRED	REMAINDER LEFT	REMAINDER RIGHT	CONST. PERM. AREA
24	HOUSER ET AL	1232 N. 8th AVE., BZMN, MT59715	SEE	SHEET	7				
25	CARL TANGE JR.	2310 SPRING CREEK DR., BZMN, MT59715	948,824 ft ²	81,541 ft ²	68,839 ft ²	12,712 ft ²	867,283 ft ²	0	16,545 ft ²
26	CITY OF BOZEMAN	BZMN, MT59715	21,983 ft ²	0	0	0	21,983 ft ²	0	2,044 ft ²
27	BRUTGER COMPANIES, INC.	1321 N. 7th AVE., BZMN, MT59715	142,812 ft ²	3,341 ft ²	0	3,341 ft ²	139,471 ft ²	0	11,740 ft ²
28	NORMAN S. HANDLER	1625 BROADWAY, STE 810, DENVER, CO	SEE	SHEET	7				
29	ROY A. & JOYCE C. FOSTER	1226 N. 8th AVE., BZMN, MT59715	10,527 ft ²	0	0	0	10,527 ft ²	0	216 ft ²
30	DON E. & GLORIA J. STUECK	1220 "D" N. 8th AVE., BZMN, MT59715	9,727 ft ²	0	0	0	9,727 ft ²	0	0
31	EVELYN MONROE	1220 "C" N. 8th AVE., BZMN, MT59715	12,216 ft ²	0	0	0	12,216 ft ²	0	0
32	ORVILLE B. KAREN NAGELHUS	1235 N. 7th AVE., BZMN, MT59715	SEE	SHEET	7				
28.1	DELETED								
24.1	HOUSER, ET AL C/D L. KINGSTON								1760 S.F.
27.1	CARL TANGE JR. & HELEN S. TANGE								10,165 S.F.
28.2	ENTER VIVOS TRUST AGREEMENT								1,575 S.F.
28.3	STEPHEN K. GREEN								1501 S.F.
24.2	01/6 SCRUBBY'S CAR WASHES								
24.3	BRET & SUSAN PERRYMAN	4510 CONESTOGA CIRCLE, BOZ. MT.							2,500 S.F.
24.4	MICHAEL R. & MARY STOLTZ	139 GAWAIN WAY, BOZEMAN, MT.							380 S.F.
25.1	01/6 TANGE JR. & HELEN S. TANGE								932 S.F.
25.2	ENTER VIVOS TRUST AGREEMENT								4,158 S.F.
26.1	CITY OF BOZEMAN	1300 SPRING MEADOW DR. BOZEMAN, MT.							4,036 S.F.

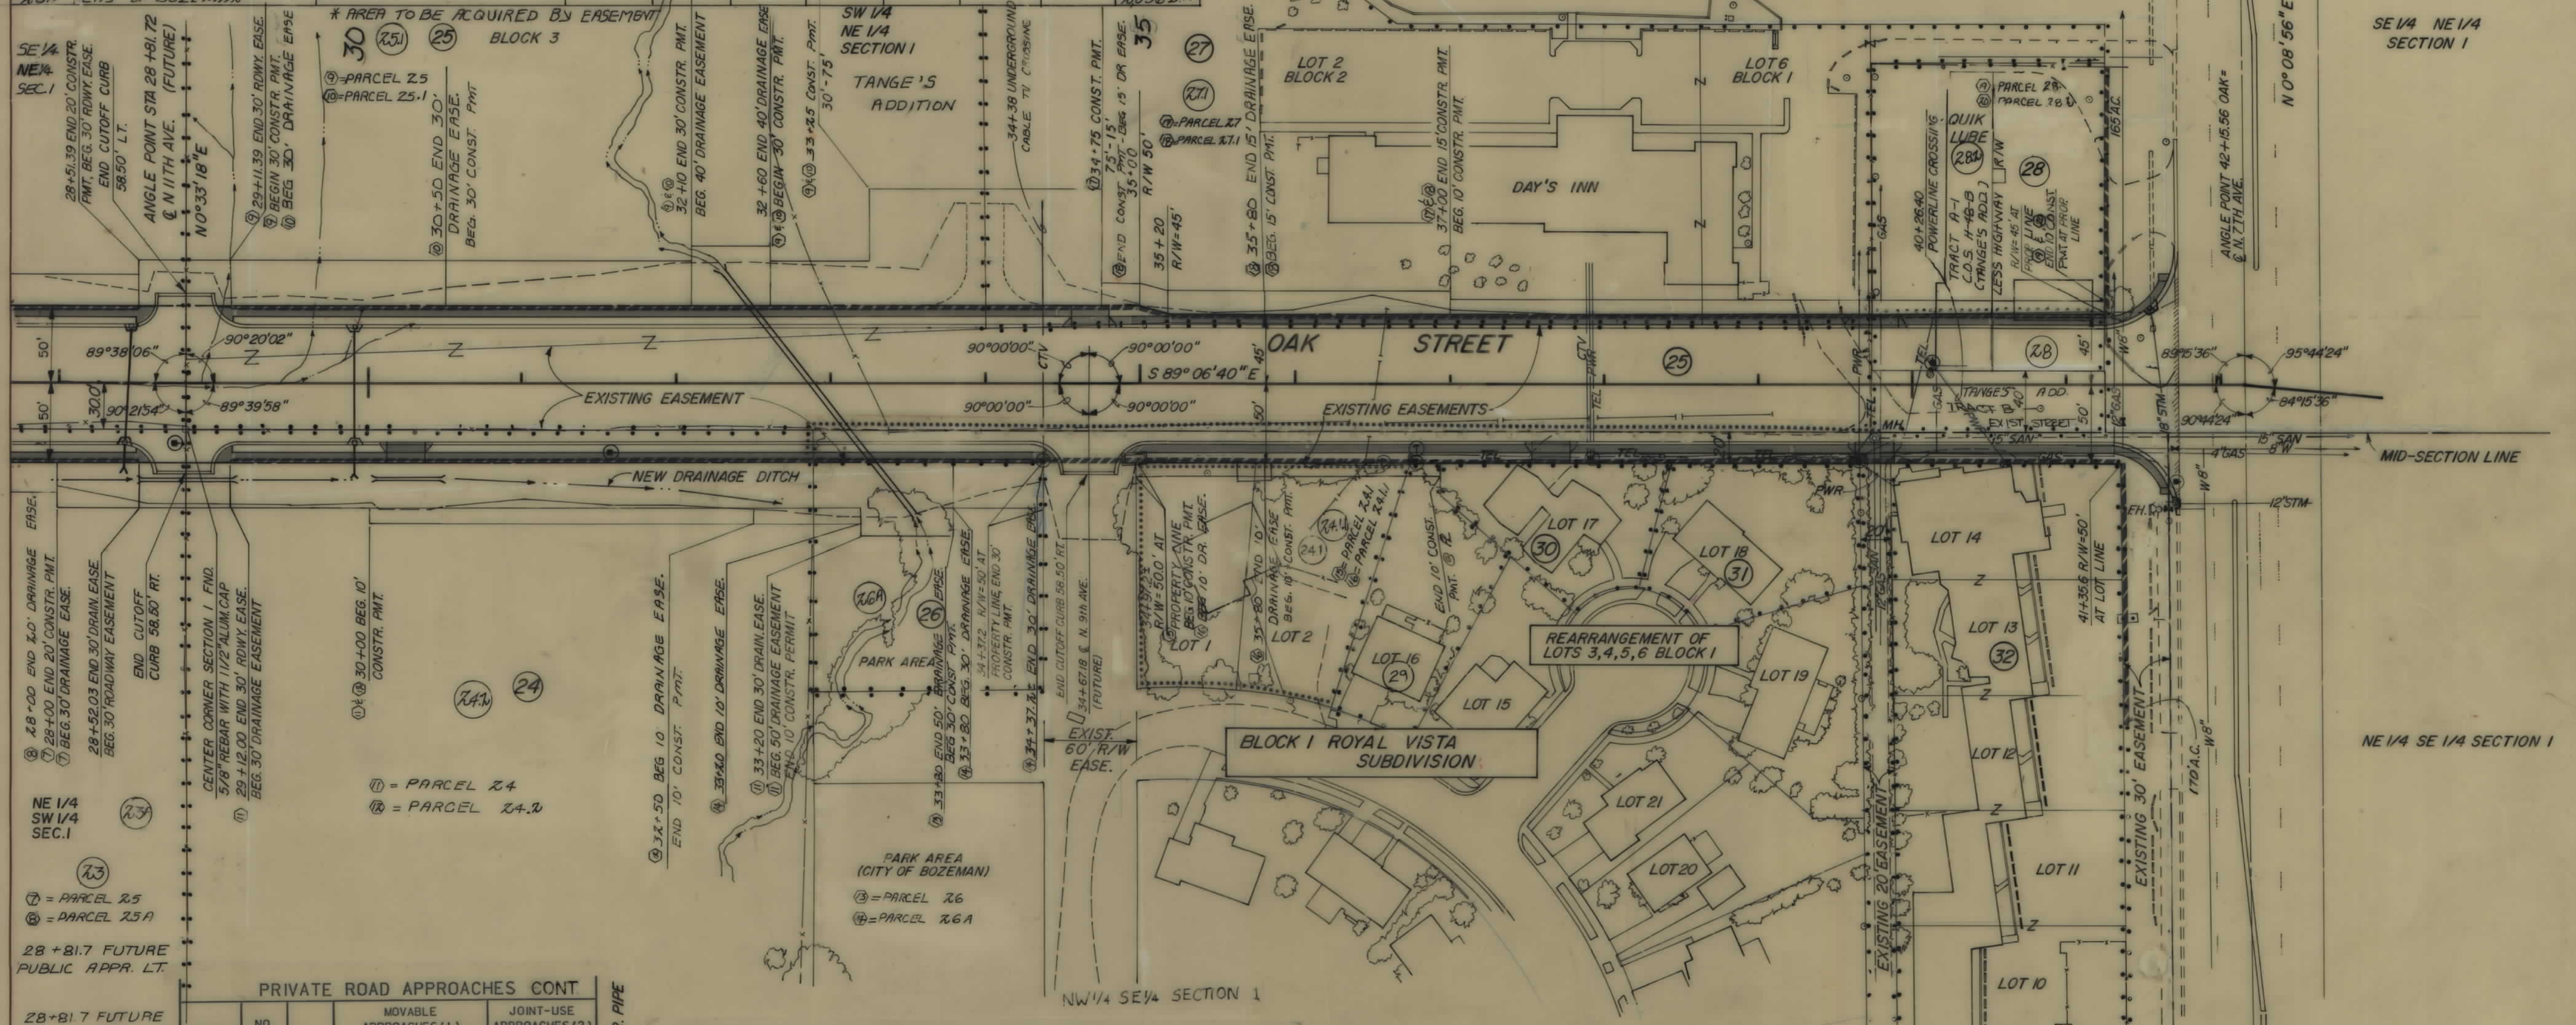

PRIVATE ROAD APPROACHES CONT				
PARCELS SERVED	NO. OF APP.	SIDE	MOVABLE APPROACHES (1)	JOINT-USE APPROACHES (2)
			LIMITS	FIXED LOCATION
			FROM STA. TO STA.	STATION
27.1	1	N	34+00 39+76	
28.2	1	N	39+76 41+26	

PRIVATE ROAD APPROACHES				
PARCELS SERVED	NUMBER OF APPROACHES	SIDE	MOVABLE APPROACHES (1)	JOINT-USE APPROACHES (2)
			LIMITS	FIXED LOCATION
			FROM STATION TO STATION	STATION
24	1	S	30+00 32+76	
25 and 27	1	N		34+00
30	1	S	37+07 38+30	
27 & 28	1	N		39+76
32	1	S	41+73.2 FROM 130' TO 220' S.	
25	1	N	30+63 33+17	
28	1	N	41+30 FROM 105' TO 170	
29	1	S	36+72 36+92.4	

34+67.2 PUBLIC APPR. RT.

39+75.6 PUBLIC APPR. RT.

32+487.0 NEW 60" IRR. PIPE SKEW 39° LT.

STATE OF MONTANA
DEPARTMENT OF HIGHWAYS
LAND REQUIRED FOR RIGHT OF WAY
GALLATIN COUNTY

SCALE 1"=50' MAP COMPLETED

BACKSLOPE LIMITS INCLUDE ROUNDING CONSTRUCTION LIMITS TOP OF CUT TOE OF FILL

MAP TRANS. TO R/W SEPT. 7, 1989

MAP REVISED 3-20-90 4-20-90 1-21-92 4-11-92 5-12-92

1-24-93 3-31-93 5-10-93 8-15-93 2-12-94 3-22-94 10-12-94

FWHA APPROVAL 10-10-89

(1) MOVABLE ROAD APPROACHES MAY BE RELOCATED BETWEEN THE SPECIFIED STATIONS AFTER THE INITIAL CONSTRUCTION. BEFORE RECONSTRUCTION A PERMIT MUST BE OBTAINED FROM THE MDOT DISTRICT OFFICE IN BUTTE, MT.

(2) JOINT-USE ROAD APPROACH RELOCATIONS "RESTRICTED" (See Sheet No. 7 For Details)

OWNERSHIPS									
PARCEL	NAME	ADDRESS	TOTAL AREA	GROSS R/W AREA	P.T.W. AREA	AREA TO BE ACQUIRED	REMAINDER		EASEMENT AREA
							LEFT	RIGHT	
24	HOUSEP, ET AL	1232 N. 8th AVE, BZMN, MT 59715	439,738 ft ²	8,109 ft ²		8,109 ft ²	0	431,629 ft ²	12,164 ft ²
28	NORMAN S. HANDLER	1625 BROADWAY, STE. 810, DENVER, CO	30,015 ft ²	5260 ft ²	0	5260 ft ²	24,755 ft ²	0	1501 ft ²
32	ORVILLE & KAREN NAGELHUS	1235 N. 7th AVE, BZMN, MT 59715	67,540 ft ²	0	0	0	0	67,540 ft ²	0
33	GEORGE E WESTLAKE & KAY H. MARTINEN	15008 SE. GRAHAM RD., VANCOUVER, WA 98684							
28.1	DELETED								
36	CITY OF BOZEMAN	P.O. Box 640, BOZEMAN, MT. 59715	0.05 AC	0.05 AC		0.05 AC			
35	CITY OF BOZEMAN	P.O. Box 640, BOZEMAN, MT. 59715	0.06 AC	0.06 AC		0.06 AC			

*INCLUDES EASEMENTS TO STA 48+06.5

39+73.0 BURIED TEL LINE X-ING	40+03.0 BURIED TEL LINE X-ING	40+16.0 BURIED STL GAS SERVICE LINE X-ING	40+26.4 PWR LINE X-ING	41+30.0 BURIED 12" STL GAS LINE X-ING	42+92 & 42+95 BURIED TEL. LINES X-ING	STATE	PROJECT NO.	SHEET NO.	TOTAL SHEETS
						MONTANA	M 1299 (2)	7	7
						OAK STREET — BOZEMAN			
						44+35 BURIED 2" STL GAS LINE X-ING			
						44+53.0 BURIED 8" WATER LINE X-ING			
						46+00 BURIED 15" SAN. SWR. X-ING			
						47+22 BURIED 12" WATER LINE X-ING			
						47+03 PWR LINE X-ING			
						44+36 PWR LINE X-ING			

LIMITED ACCESS RESOLUTION

That there shall be no direct access to, from or across said highway facility beginning at Sta. 2+43.2 on the LT and at Sta. 2+50 on the RT and ending at Sta. 43+00.7 on the LT and at Sta. 43+08.6 on the RT except as follows:

1. Public Road Approaches

- On the right or **SOUTH** side from Sta. 2+50 to Sta. 43+00.7, no more than **8** public approaches.
- On the left or **NORTH** side from Sta. 2+48 to Sta. 43+00, no more than **8** public approaches.

PUBLIC ROAD APPROACHES UP TO THESE LIMITS MAY BE CONSTRUCTED NOW OR IN THE FUTURE. THOSE APPROACHES ADDED AT A LATER DATE WILL REQUIRE THE APPROVAL OF THE LOCAL PLANNING AGENCY HAVING JURISDICTION OVER THE AREA, THE BOARD OF COUNTY COMMISSIONERS, AND THE DEPARTMENT OF HIGHWAYS.

2. Private Approaches (Moveable)

- For the location limits of moveable approaches, see individual plan sheets.
- Moveable road approaches may be relocated between the specified Highway Survey Stations by the Grantor(s) or successor(s) in interest after initial construction. Before reconstruction, a road approach permit shall be obtained from the MDOH District Office.

3. Private Approaches (Joint-Use)

- For location of joint-use approaches, see individual plan sheets.
- Joint-use road approaches may not be relocated after initial construction unless the owners of all properties served by the joint-use approach at the time of the proposed change agree, in writing, to its relocation.
- Before reconstruction, a road approach permit covering the joint-use approach proposed location must be obtained from the MDOH District Office. The application for the permit must be signed by all property owners served by the approach.

PRIVATE ACCESS RIGHTS WILL BE ACQUIRED BY PURCHASE. NO ADDITIONAL PRIVATE APPROACHES WILL BE ALLOWED AFTER THE PURCHASE OF ACCESS RIGHTS, EXCEPT FOR FARM FIELD APPROACHES AS PROVIDED IN "4" BELOW.


4. Field Approaches

Private field approaches may be allowed for access to farm fields. The agreement allowing such approaches must limit the use served to farm field access. Farm field approaches will be allowed by revokable permits issued by the Department of Highways.

PRIVATE ROAD APPROACHES					
PARCELS SERVED	NUMBER OF APPROACHES	SIDE	MOVABLE APPROACHES (1) LIMITS		JOINT-USE APPROACHES (2) FIXED LOCATION
			FROM STATION	TO STATION	
27 AND 28	1	N			39+70
32	1	S	41+73.2	FROM 130' TO 220' S	
33	3	N	43+50	47+88	
33	3	S	43+62	47+90	
28	1	N	41+30	FROM 105' TO 170'	

(1) MOVABLE ROAD APPROACHES MAY BE RELOCATED BETWEEN THE SPECIFIED STATIONS AFTER THE INITIAL CONSTRUCTION. BEFORE RECONSTRUCTION A PERMIT MUST BE OBTAINED FROM THE MDOH DISTRICT OFFICE IN BUTTE

(2) JOINT-USE ROAD APPROACH RELOCATIONS "RESTRICTED" (See Sheet No. 7 For details)

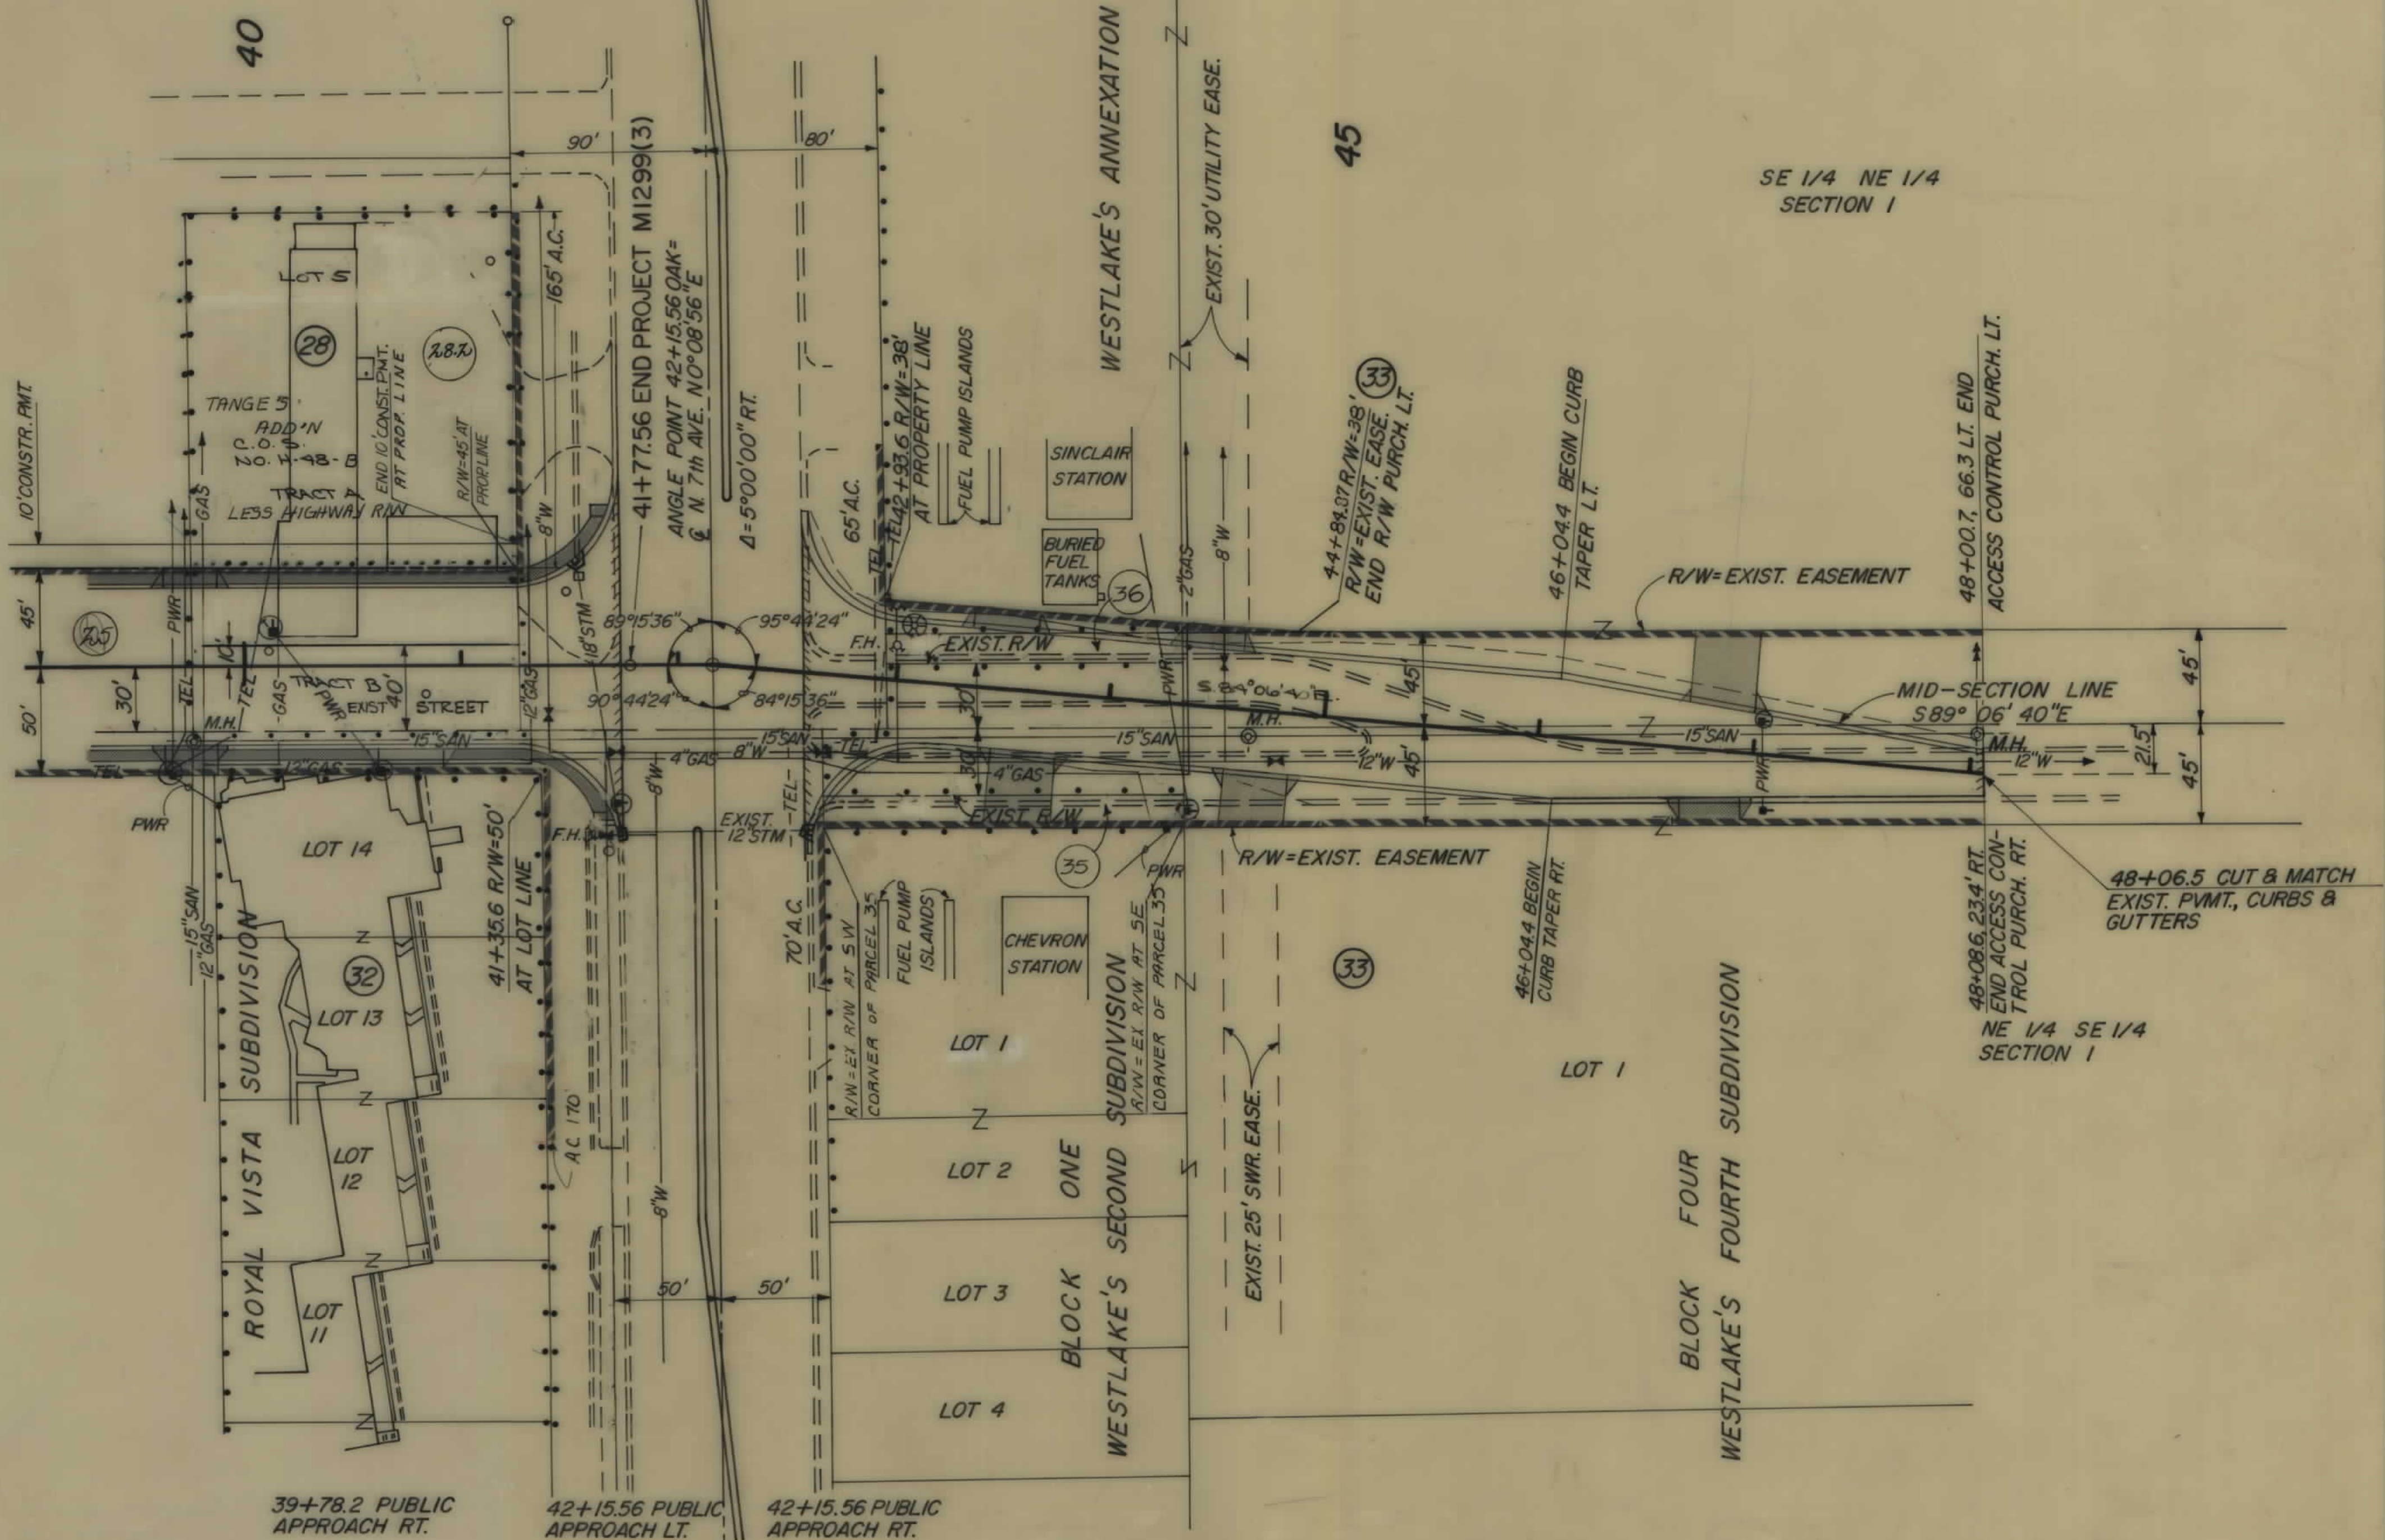

BACKSLOPE LIMITS INCLUDE ROUNDING CONSTRUCTION LIMITS TOP OF CUT TOE OF FILL	STATE OF MONTANA DEPARTMENT OF HIGHWAYS LAND REQUIRED FOR RIGHT OF WAY GALLATIN COUNTY
MAP TRANS. TO R/W MAP REVISED FHWA APPROVAL	SEPT. 7, 1989 1-17-89, 2-7-90, 3-7-90 3-20-90, 4-20-90, 5-20-90, 6-20-90 12-10-91, 4-11-92, 7-31-92, 10-18-94, 2-10-95 10-18-89
SCALE 1"=50'	MAP COMPLETED