


PLANS
NOT
TO
SCALE

FED. ROAD DIST. NO.	STATE OF	FED. AID PROJECT NUMBERS		STATE NO.	SHEET NO.	TOTAL SHEETS
		CONST. NO.	R/W NO.			
8	MONTANA		M-1004(3)	1004-03	1	6


30 TH TO 24 TH GRAND AVE.

STATE OF MONTANA
DEPARTMENT OF HIGHWAYS
RIGHT OF WAY PLAN OF
FEDERAL AID PROJECT NO. M-1004(3) R/W
M-1004(1) CONST.
30 TH TO 24 TH GRAND AVE.
0.9 MILES

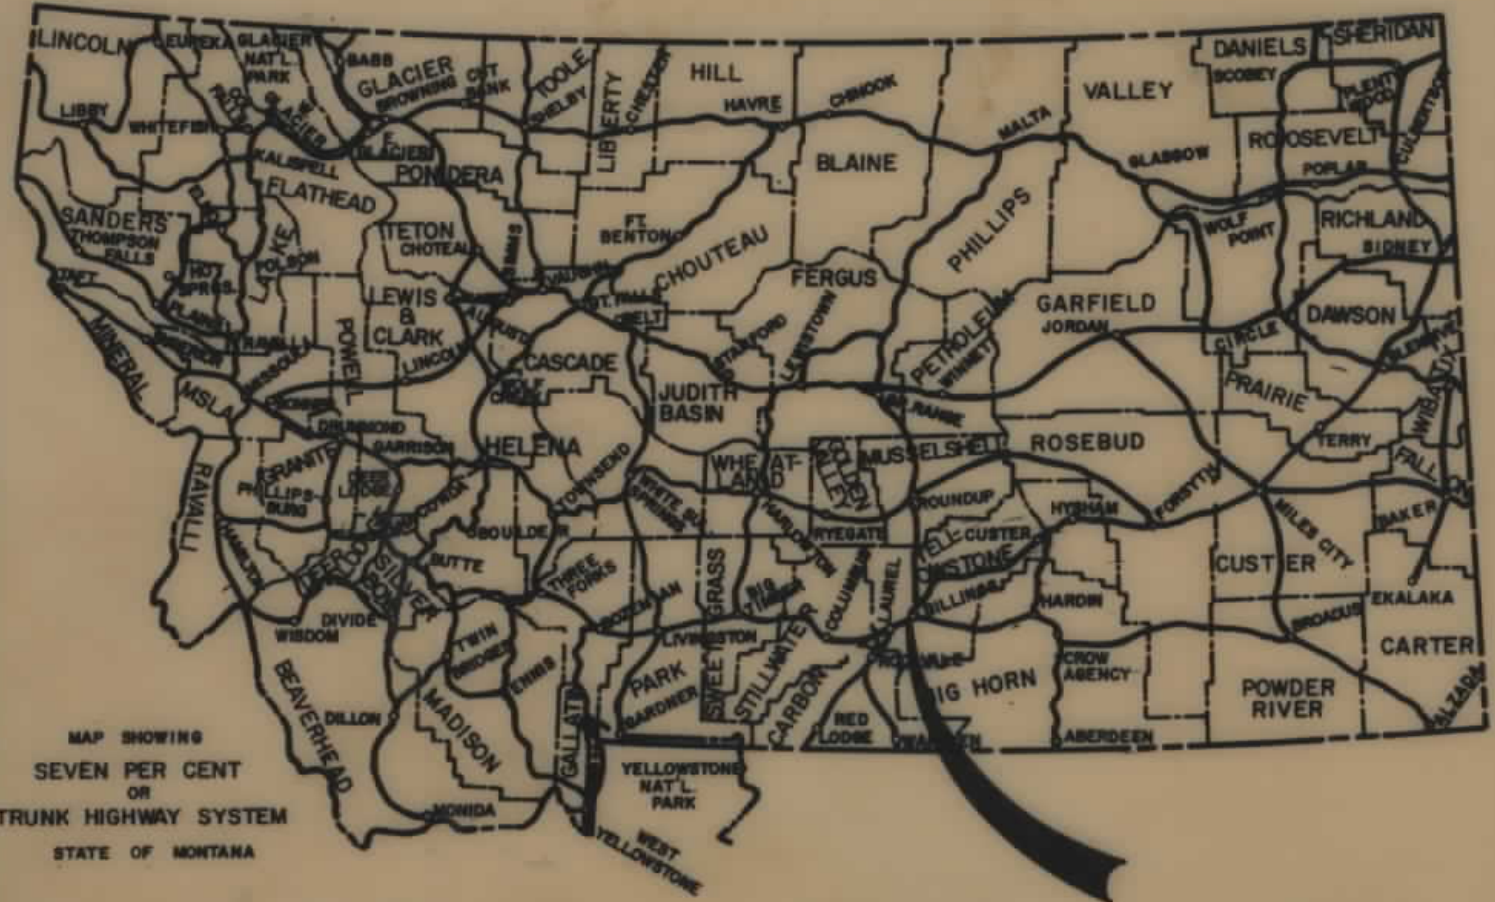

CONVENTIONAL SIGNS	
RIGHT OF WAY LINE	---
CENTERLINE (C) OR PROJECTED LINE	---
ST'D. CENTERLINE	---
PARCEL NUMBER	(2)
OWNERSHIP BOUNDARY	---
R/W USE EXISTING R/W LT OR RT	---
PRESENT TRAVELED WAY (R/W)	---
R/W LINE FENCED	---
RAILROAD R/W	---
CONSTRUCTION LIMITS	CUT --- FILL ---
FENCE LINE	---
CONTROL OF ACCESS WITH FENCE	---
CONTROL OF ACCESS WITHOUT FENCE	---
GATE IN FENCE	---
CATTLE GUARD=24'	---
STATE & NATIONAL BORDER LINES	---
CITY OR TOWN LIMITS LINE	---
COUNTY LINE	---
RESERVATION LINE	---
TOWNSHIP & SECTION LINE	---
1/2 SECTION LINE	---
1/4 SECTION LINE	---
SECTION CORNER	FOUND UNFOUND
1/4 SECTION COR.	---
1/6 SECTION COR.	---
CENTER OF SECTION	---
TELEPHONE OR TELEGRAPH POLES IN PLACE	---
POWER POLES IN PLACE	---
TEL. OR TEL. OR POWER POLES TO BE MOVED	---
NEW PIPES	---
OLD PIPES IN PLACE	---
OUTLET DITCH	---
INLET DITCH	---
DITCHES	---
CHANNEL CHANGES	CH. CHG. ---
BRIDGE	---
RAILROADS	---

INDEX		
PARCEL NO.	OWNERSHIPS	SHEET NO.
1	THEODORE E. KOBER	283
2	PETER JR. & ZELLAH C. YEGEN	283
3	DOLLY CORBETT	3
4	LAWRENCE H. & CAROL C. SMALLEY	3
5	THROCKMORTON MASONRY, INC.	3
6	L. & M. PROPERTIES	3
7	VETERINARY REAL ESTATE, INC.	384
8	RIMVIEW DEVELOPMENT, INC.	4
9	BARBARA G. & DOUGLAS W. MCGREGOR	4
10 & 14	DONALD R. LEE	4
11	STREETER BROTHERS	4
12	AUGUST & VIVAL B. JUNKERT	4
13	JACK F. & ROMELDA J. MUELLER	4
15	HAROLD'S UPHOLSTERY	4
16	PETER, III & VIRGINIA G. YEGEN	4
17, 20	H. E. LILLIS	485
18	FOX LAND & CATTLE CO.	485
19	PAUL H. & NANCY A. PARKER	5
22	WILLIAM H. EATON	5
23	B. B. W. A. CANAL	5
24	ROCKY BUILT, INC. c/o K. ANDERSON	5
25	DEAN H. & JANET K. SCHENNUM	5
26	ARNOLD DRAINAGE DISTRICT	586
21	GORDON R. & MARGENE L. BERNHART	5

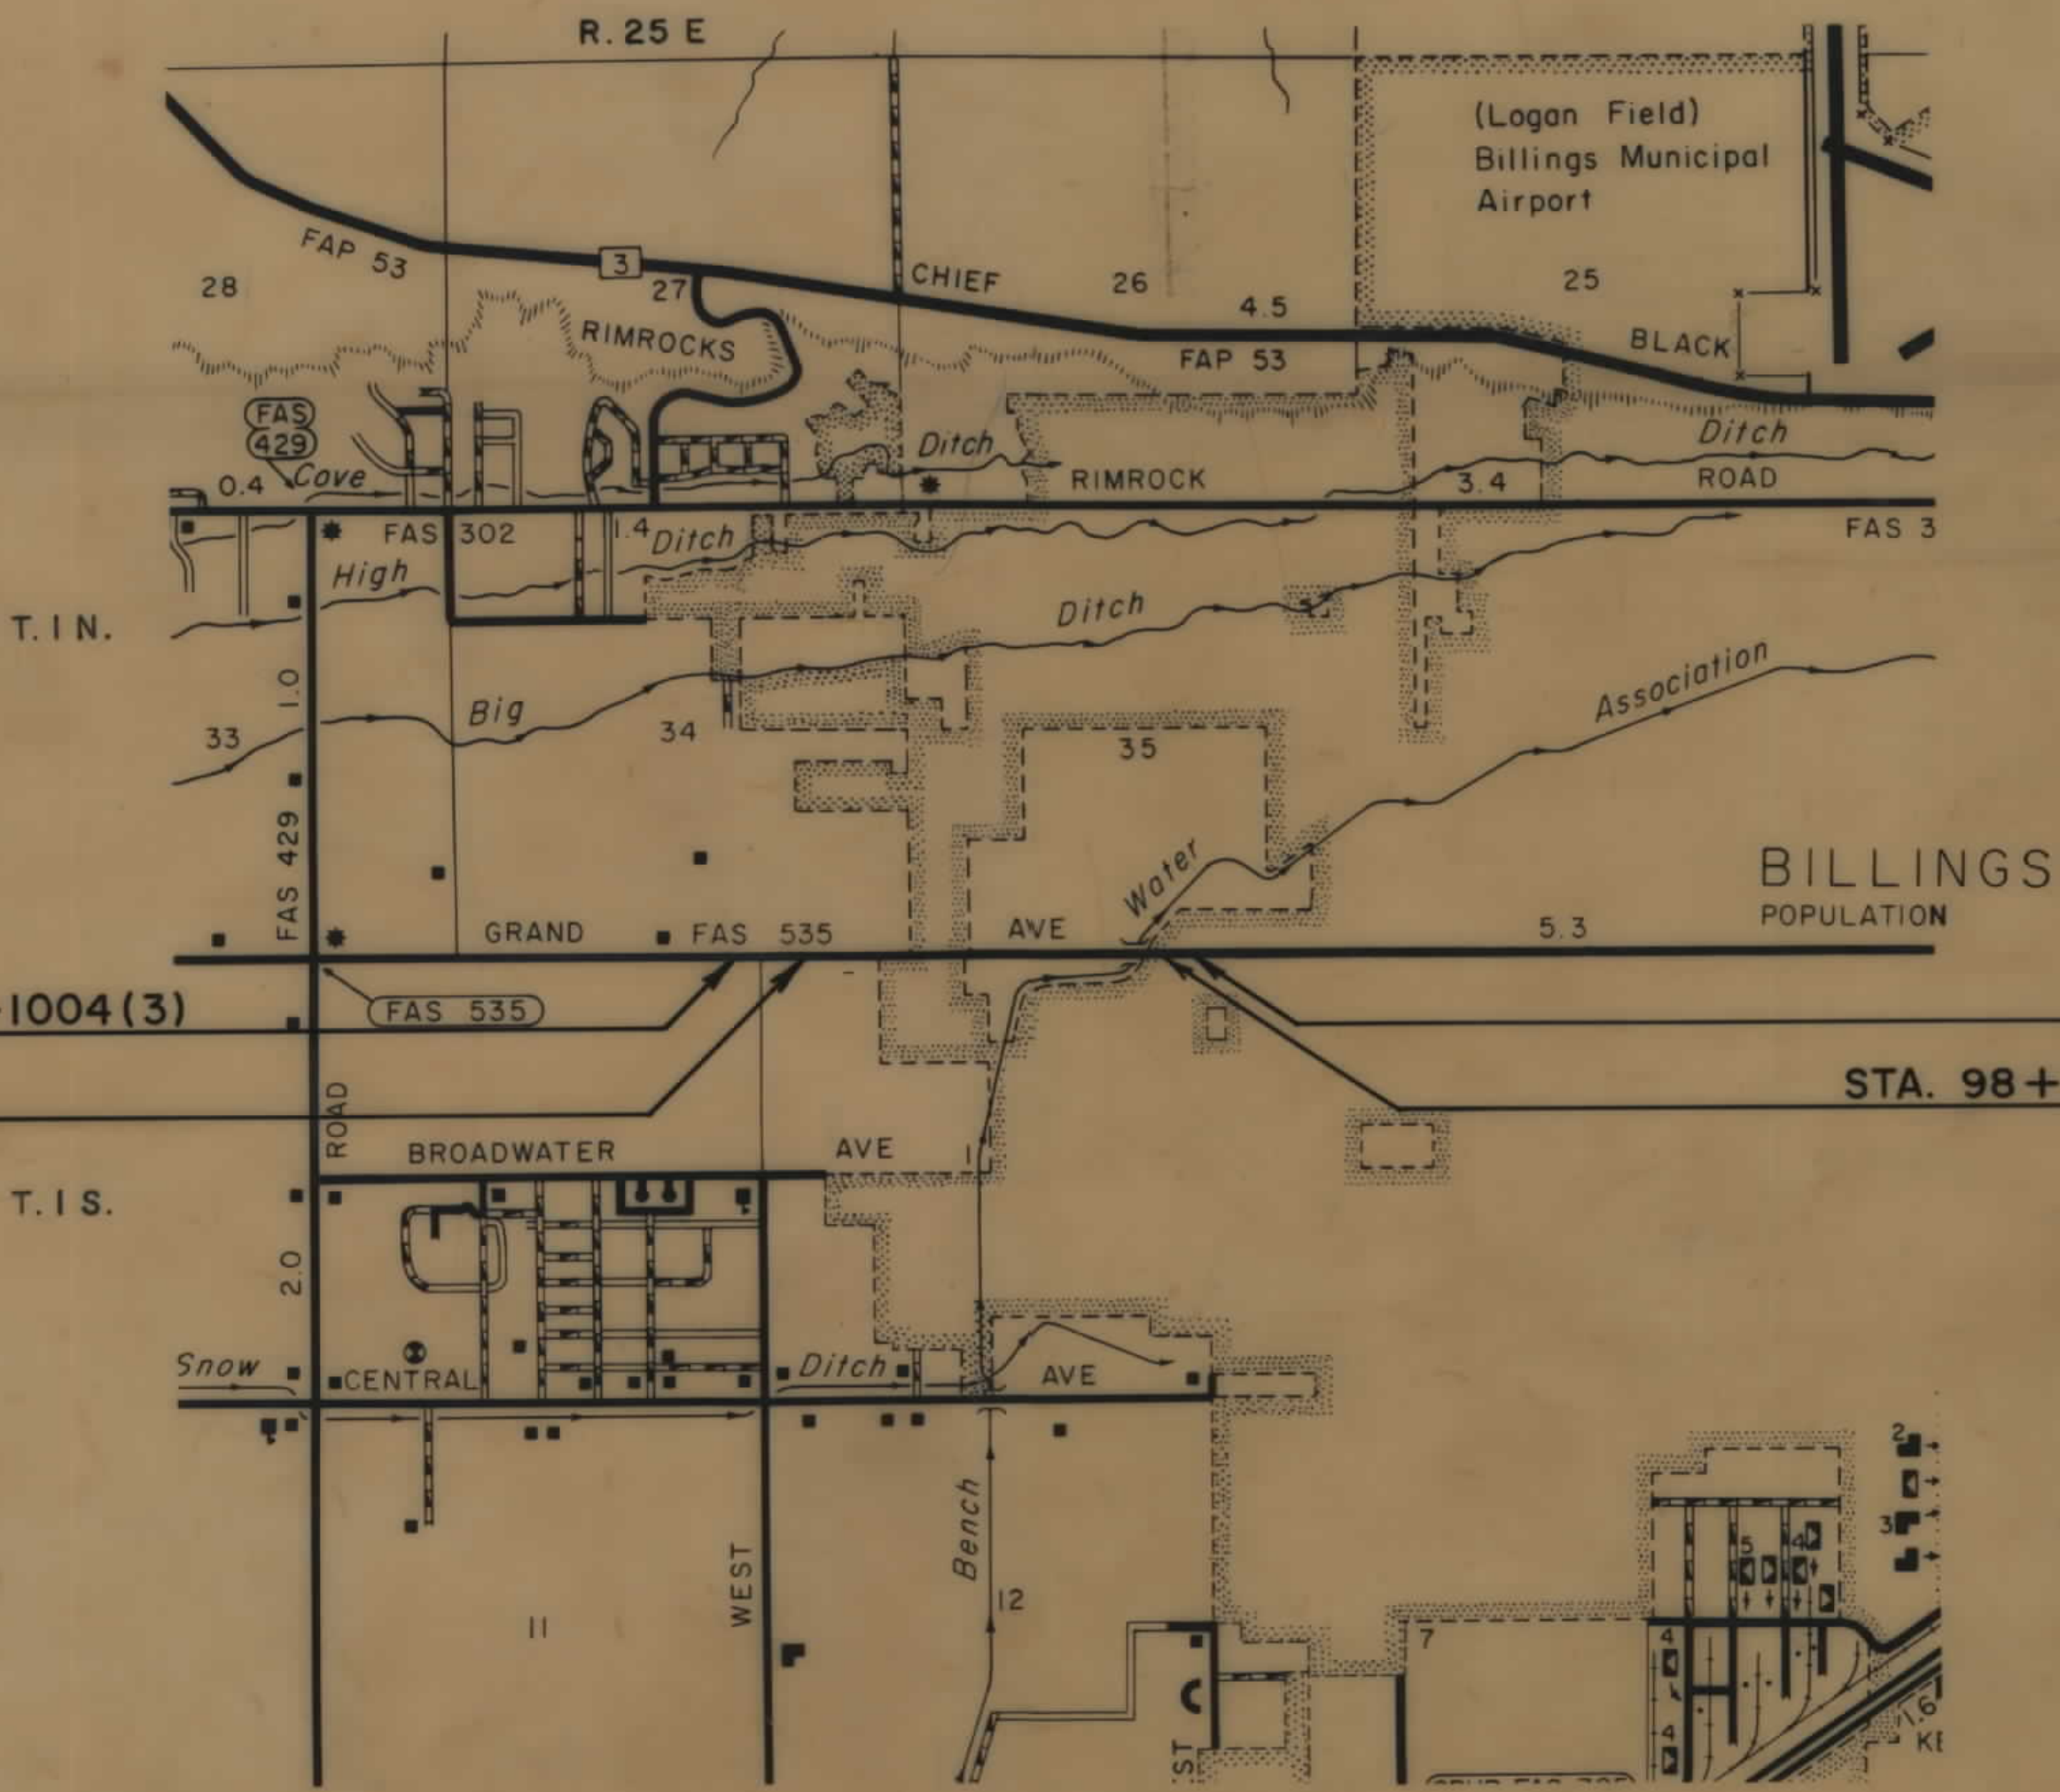

STA. 49+92 BEG. R/W PUR. ON M-1004(3)

STA. 105+24.2 END M-1004(3)

STA. 55+46.7 BEG. M-1004(3)

STA. 98+95 END R/W PUR. ON M-1004(3)

ASSOCIATED PROJECT
AGREEMENT NUMBERS

STATE OF MONTANA DEPARTMENT OF HIGHWAYS	
APPROVED: H.J. ANDERSON DIRECTOR OF HIGHWAYS BY: ADMINISTRATOR ENGINEERING DIVISION	19 22 JACK R. BECKERT 205 ES REGISTERED ENGINEER & LAND SURVEYOR
U.S. DEPARTMENT OF TRANSPORTATION FEDERAL HIGHWAY ADMINISTRATION	
APPROVED: DIVISION ENGINEER	DATE


AUTH FOR ACQ 10-13-76

REVISED: 9-29-76, 8-15-77
11-23-77, 3-13-78, 6-29-78, 11-29-78

M-1004(1) RE

OWNERSHIPS									
PARCEL	NAME	ADDRESS	TOTAL AREA	GROSS R/W AREA	R.T.W. AREA	AREA TO BE ACQUIRED	REMAINDER		CONST. PERMIT AREA
							LEFT	RIGHT	
1	THEODORE E. KOBER	3729 BEN HOGAN LANE, BILLINGS, MT.	5.0 AC.	42,727 S.F.	200.70 S.F.	22,657 S.F.	4.0 AC.		
2	PETER JR. & ZELLA H.C. YEGEN	BOX 959, " "	57.44 AC.	63,597 S.F.	38,490 S.F.	25,107 S.F.		56.14 AC.	
3	DOLLY CORBETT	12158 A RANCHO BERNARDO RD., SAN DIEGO, CALIFORNIA	50.0 AC.	93,716 S.F.	40,164 S.F.	53,552 S.F.	47.8 AC.		500.0 S.F.
4	LAWRENCE H. & CAROL C. SMALLEY	2002 GLENDALE LANE, BILLINGS	17,836 S.F.	29,773 S.F.	-0-	29,773 S.F.		14,863 S.F.	
5	THROCKMORTON MASONRY INC.	2932 GRAND AVE., BILLINGS, MT.	8,160 S.F.	13,603 S.F.	-0-	13,603 S.F.		6,800 S.F.	
6	L.M. PROPERTIES	2930 GRAND AVE., BILLINGS, MT.	8,160 S.F.	13,603 S.F.	-0-	13,603 S.F.		6,800 S.F.	
7	VETERINARY REAL ESTATE INC.								

FED. ROAD DIST. NO.	STATE OF	FED. AID PROJECT NUMBERS	STATE NO.	SHEET NO.	TOTAL SHEETS
8	MONTANA	CONST. NO. R/W NO. M-1004(3)	1004-03	3	6

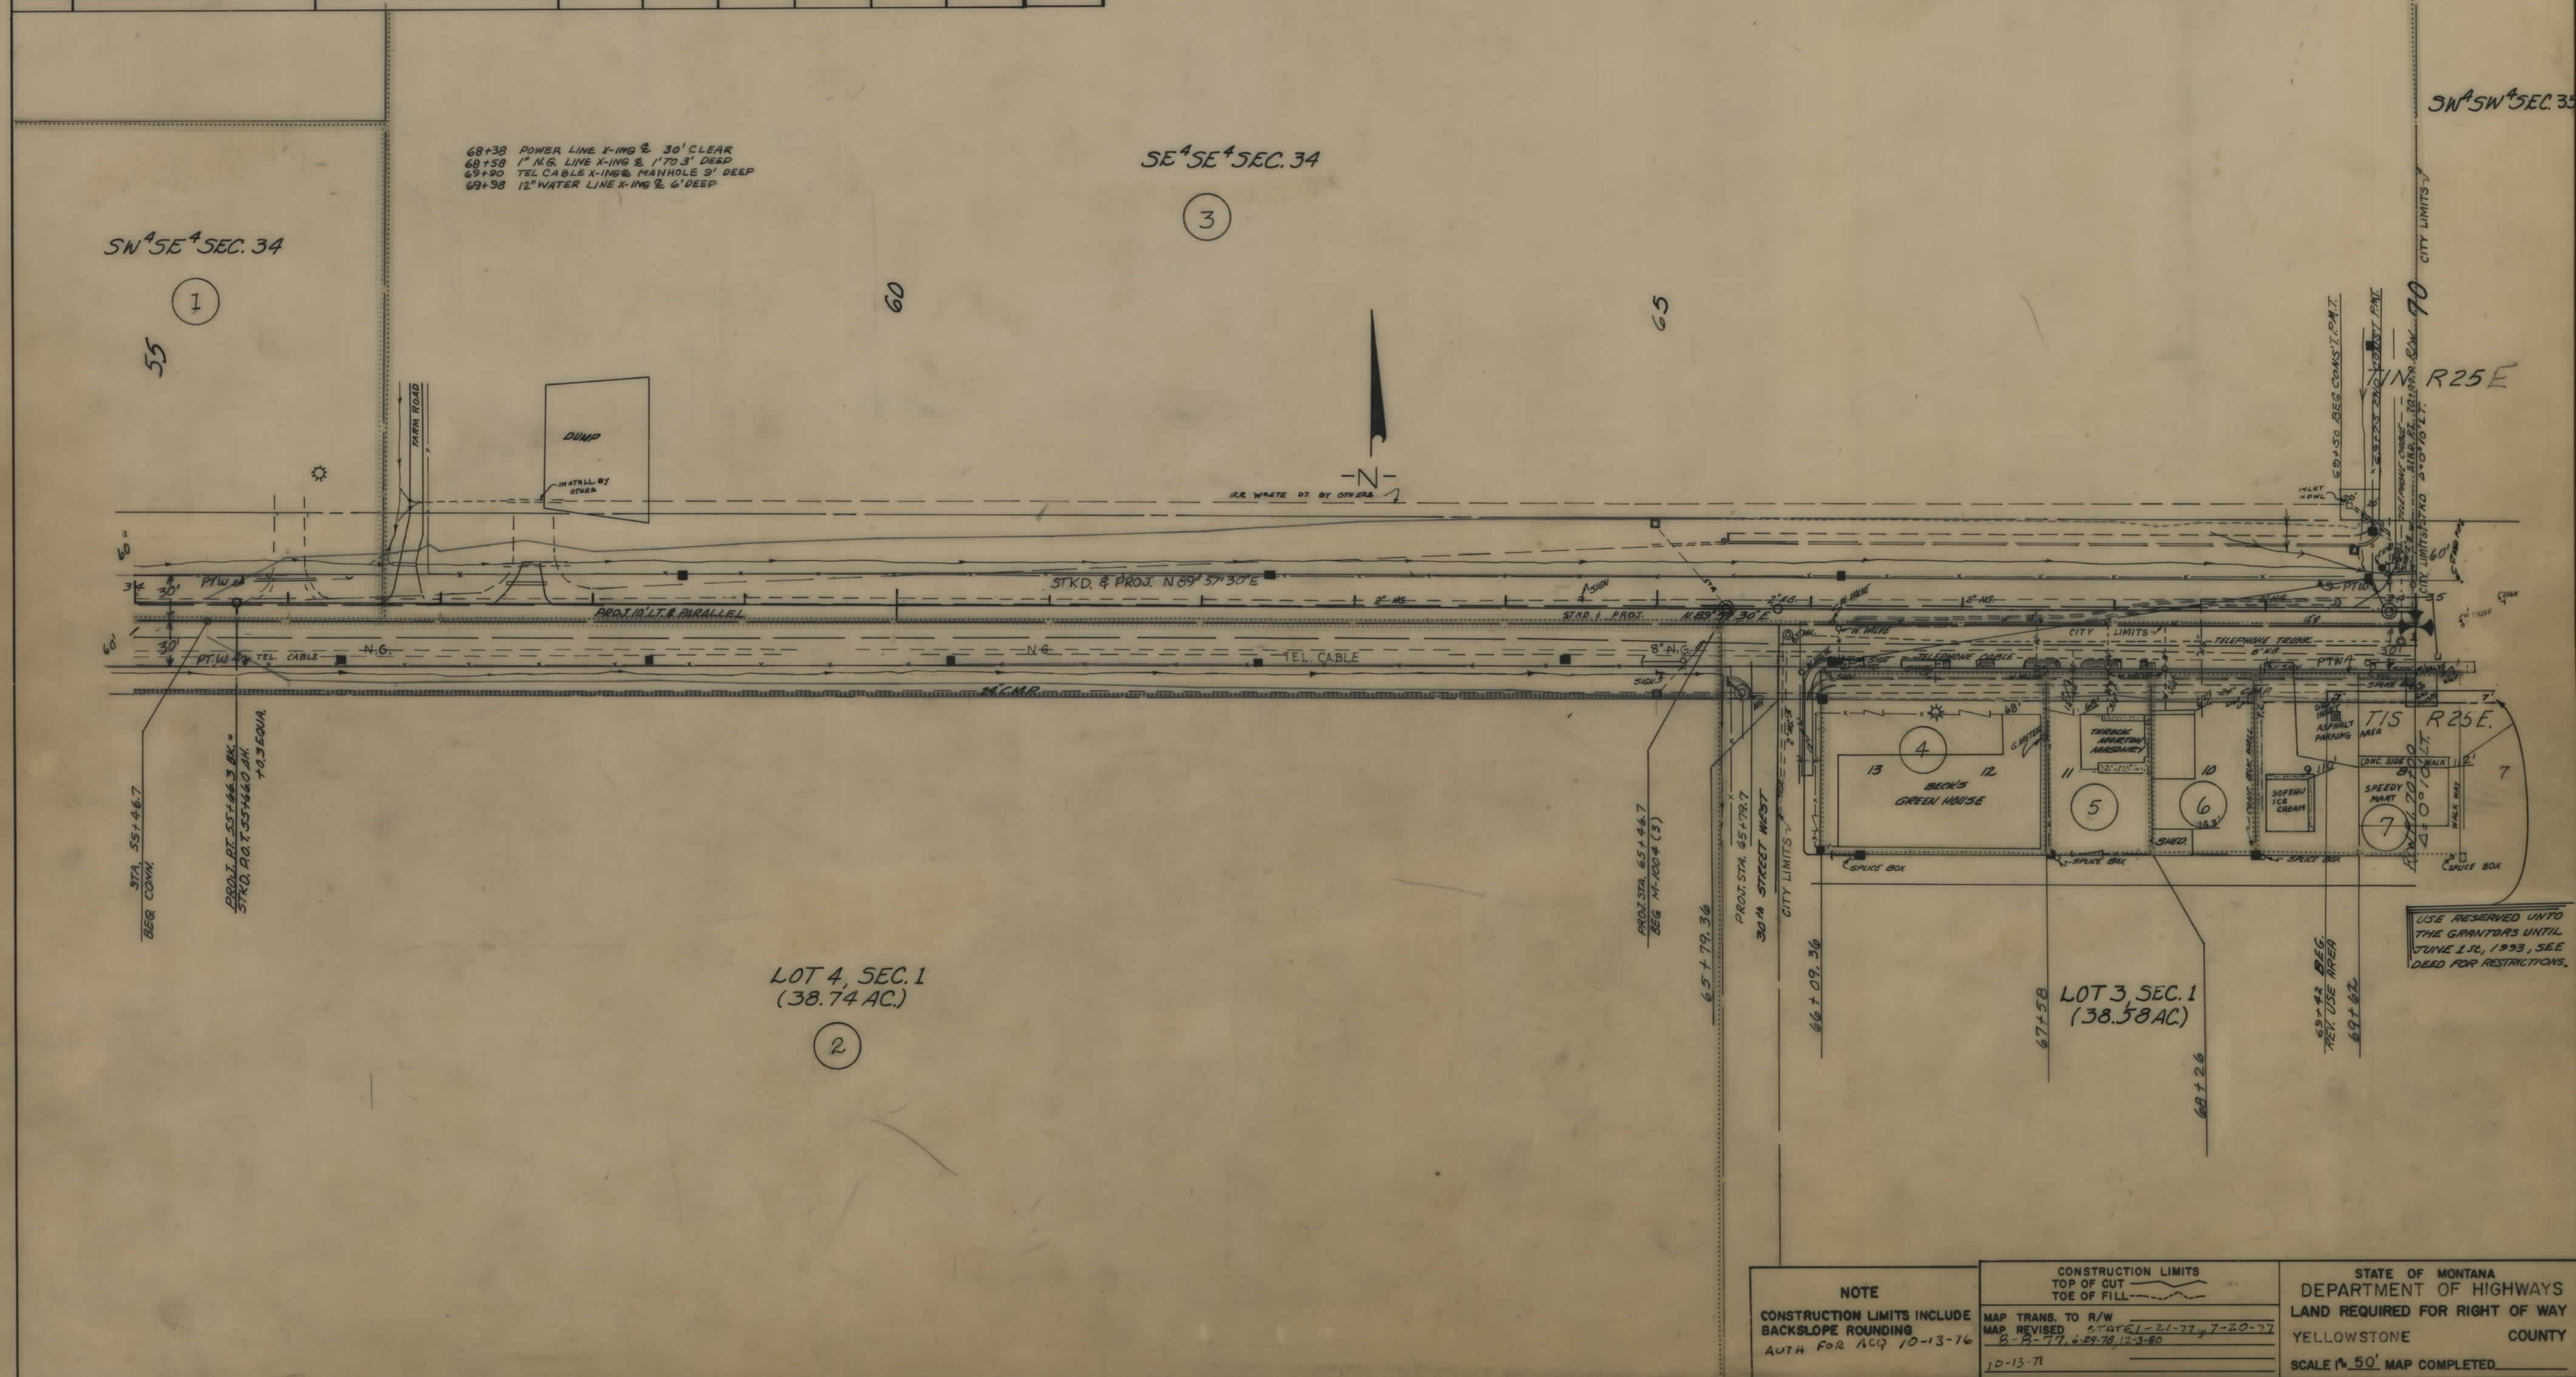

NOTE	CONSTRUCTION LIMITS		STATE OF MONTANA DEPARTMENT OF HIGHWAYS LAND REQUIRED FOR RIGHT OF WAY YELLOWSTONE COUNTY SCALE 1" = 50' MAP COMPLETED
	TOP OF CUT	TOE OF FILL	
CONSTRUCTION LIMITS INCLUDE BACKSLOPE ROUNDING	MAP TRANS. TO R/W	MAP REVISED	STATE 1-21-77, 7-20-77
AUTH FOR ACQ 10-13-76	10-13-76	10-13-76	10-13-76

OWNERSHIPS									
PARCEL	NAME	ADDRESS	TOTAL AREA	GROSS R/W AREA	R.T.W. AREA	AREA TO BE ACQUIRED	REMAINDER LEFT	REMAINDER RIGHT	EASEMENT AREA
17	H.E. LILLIS	515 N.D. 27 th ST., BILLINGS, MT.	5.6 AC.	34980 SF	16770 SF	17710 SF		4.8 AC.	*0.14 AC.
18	FOX LAND & CATTLE CO.	BOX 739	90.33 AC.	79740 SF	39270 SF	52916 SF	88.14 AC.	0.05 AC.	43565 SF
19	PAUL H. & NANCY A. PARKER	"	1.130 AC.	3100 SF	0	3100 SF		1.079 AC.	
20	H.E. LILLIS	515 N. 27 th ST., BILLINGS, MONT.	1.116 AC.	3000 SF	0	3000 SF		1.047 AC.	
21	GORDON R. & MARGENF. BERNHART	BILLINGS, MONT.	0.419 AC.	1000 SF	0	1000 SF		0.396 AC.	
22	WILLIAM H. EATON	1112 AVE. "F"	0.777 AC.	1098 SF	0	1098 SF		0.650 AC.	
23	B.B.W.A. CANAL		30827 SF	6810 SF	24017 SF			*0.12 AC.	*36585 SF
24	ROCKY BUILT INC. S/DK. ANDERSON	1235 POLY DR., BILLINGS, MT.	0.57 AC.	3150 SF	0	3150 SF		0.50 AC.	.02 AC.
25	DEAN H. & JANET K. SCHENNUM	2501 GRAND AVE.	0.289 AC.	1750 SF	0	1750 SF	0.249 AC.	.02 AC.	*0.03 AC.
26	ARNOLD DRAINAGE DISTRICT							*0.74 AC.	*126003 SF

* SEE DETAIL SHEET #4
 ** INCLUDES 13046 SF.
 BOUGHT IN NAME OF B.B.W.A. CANAL.
 *** INCLUDES 4765 SF.
 BOUGHT IN NAME OF B.B.W.A. CANAL.
 † INCLUDES 5600 S.F. FOR HIGHWAY R/W.

86+48 POWER & TEL. LINES X-ING @ 25' CLEAR
 87+14 3/4" N.G. LINE X-ING @ 21 TO 31' DEEP
 92+08 12" SAN. SEWER LINE X-ING @ 16' DEEP
 98+74 8" WATER LINE X-ING @ DEPTH UNKNOWN
 98+90 TEL. CABLE X-ING @ DEPTH UNKNOWN
 99+21 3/4" WATER LINE X-ING @ DEPTH UNKNOWN
 99+81 3/4" " " " " " " " " " "

FED. ROAD DIST. NO.	STATE OF	FED. AID PROJECT NUMBERS		STATE NO.	SHEET NO.	TOTAL SHEETS
		CONST. NO.	R/W NO.			
8	MONTANA		M-1004(3)	1004-03	5	6

