










OWNERSHIPS

PARCEL #	NAME	ADDRESS	TOTAL AREA	GROSS R/W AREA	P.T.W. AREA	AREA TO BE ACQUIRED	REMAINDER LEFT	REMAINDER RIGHT	CONST. PERMIT AREA
1	MONTANA RESOURCES	600 SHIELDS, BUTTE, MT		SEE	SHEET	NO. 4			

\* CONSTRUCTION PERMIT ONLY

STATE	PROJECT NO.	SHEET NO.
MONTANA	M 1807(5)	3 OF 4

CONTINENTAL DR. - HOWARD AVE. to ATLANTIC ST.

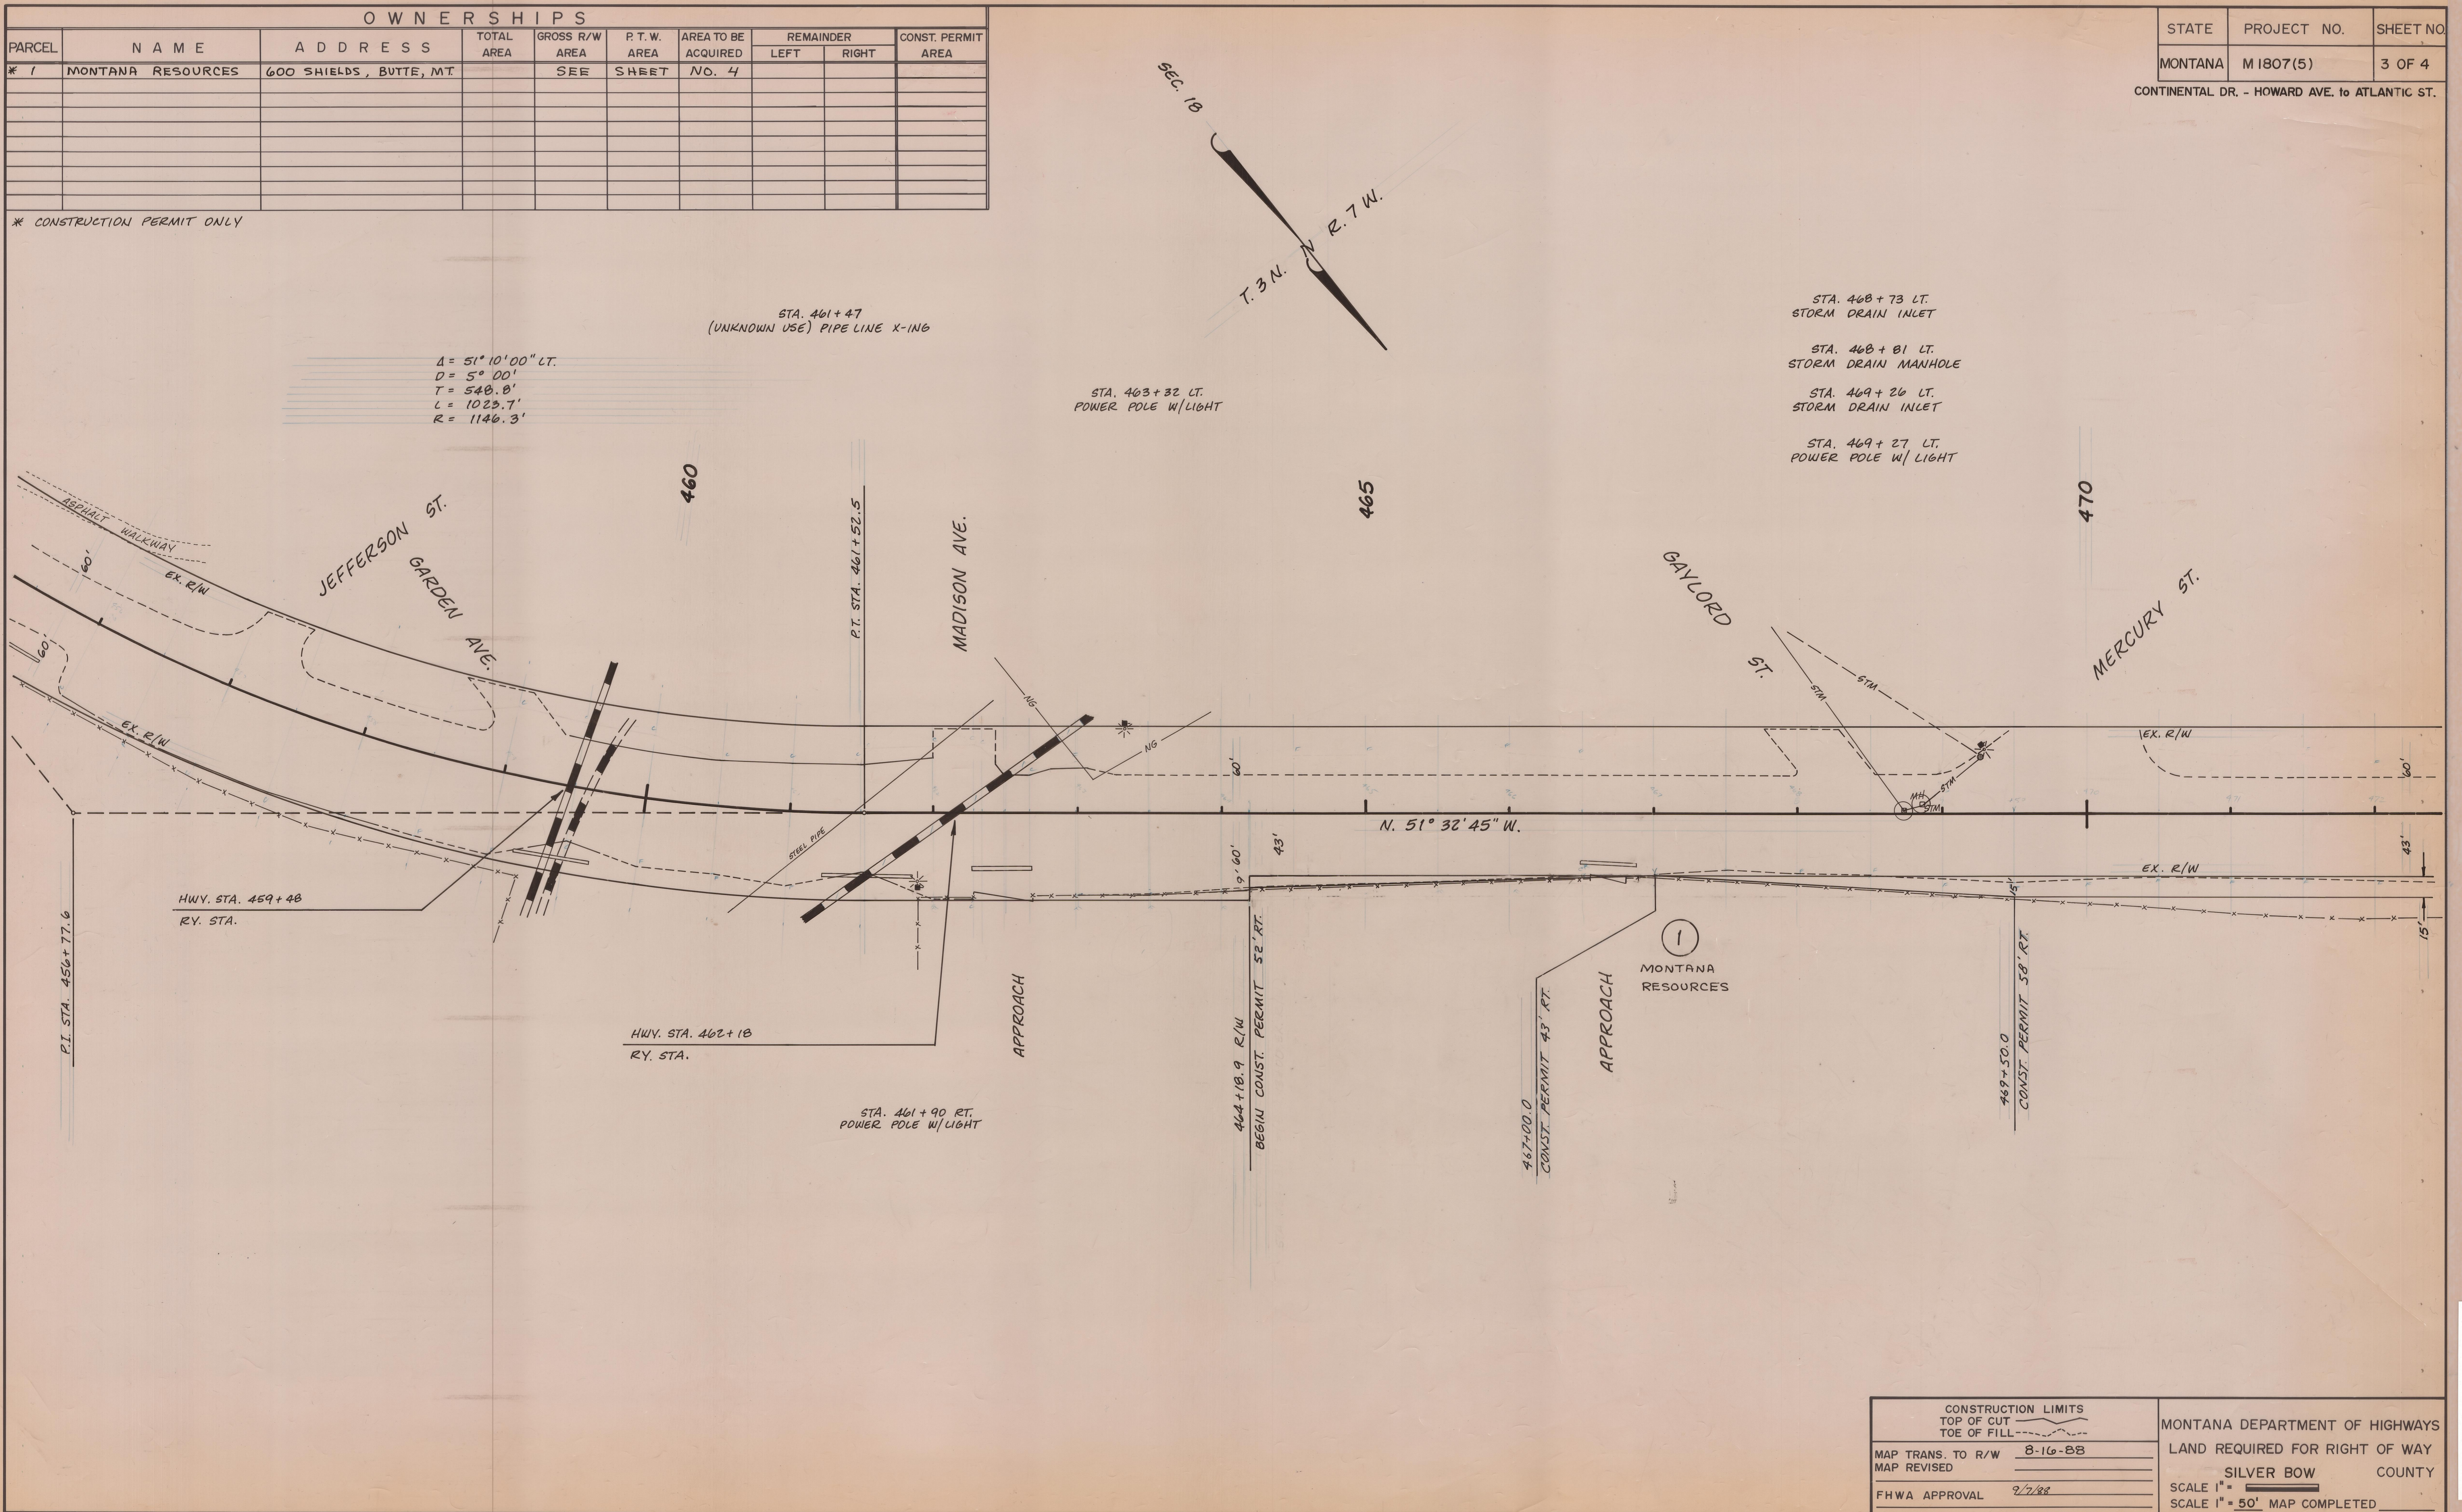

$\Delta = 51^{\circ} 10' 00''$  LT.  
 $D = 5^{\circ} 00'$   
 $T = 540.0'$   
 $L = 1023.7'$   
 $R = 1146.3'$

STA. 461+47  
 (UNKNOWN USE) PIPE LINE X-ING


STA. 463+32 LT.  
 POWER POLE W/LIGHT

STA. 468+73 LT.  
 STORM DRAIN INLET

STA. 468+81 LT.  
 STORM DRAIN MANHOLE

STA. 469+26 LT.  
 STORM DRAIN INLET

STA. 469+27 LT.  
 POWER POLE W/LIGHT

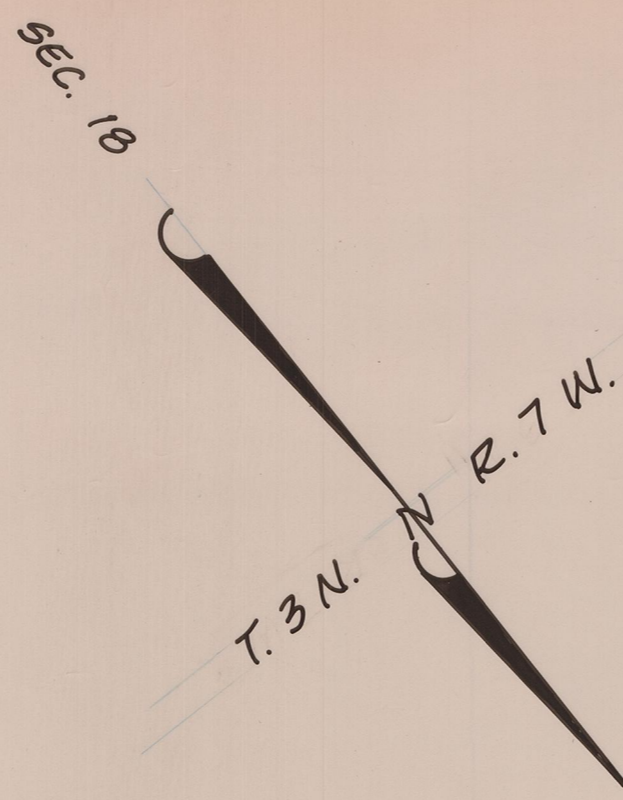

CONSTRUCTION LIMITS		MONTANA DEPARTMENT OF HIGHWAYS
TOP OF CUT		
TOE OF FILL		LAND REQUIRED FOR RIGHT OF WAY
MAP TRANS. TO R/W	8-16-88	SILVER BOW COUNTY
MAP REVISED		SCALE 1" = 50'
FHWA APPROVAL	2/7/88	SCALE 1" = 50' MAP COMPLETED



