


PLANS

NOT

TO

SCALE

STATE	PROJECT NO.	SHEET NO.	TOTAL SHEETS
MONT.	M1816 (2)	1	9

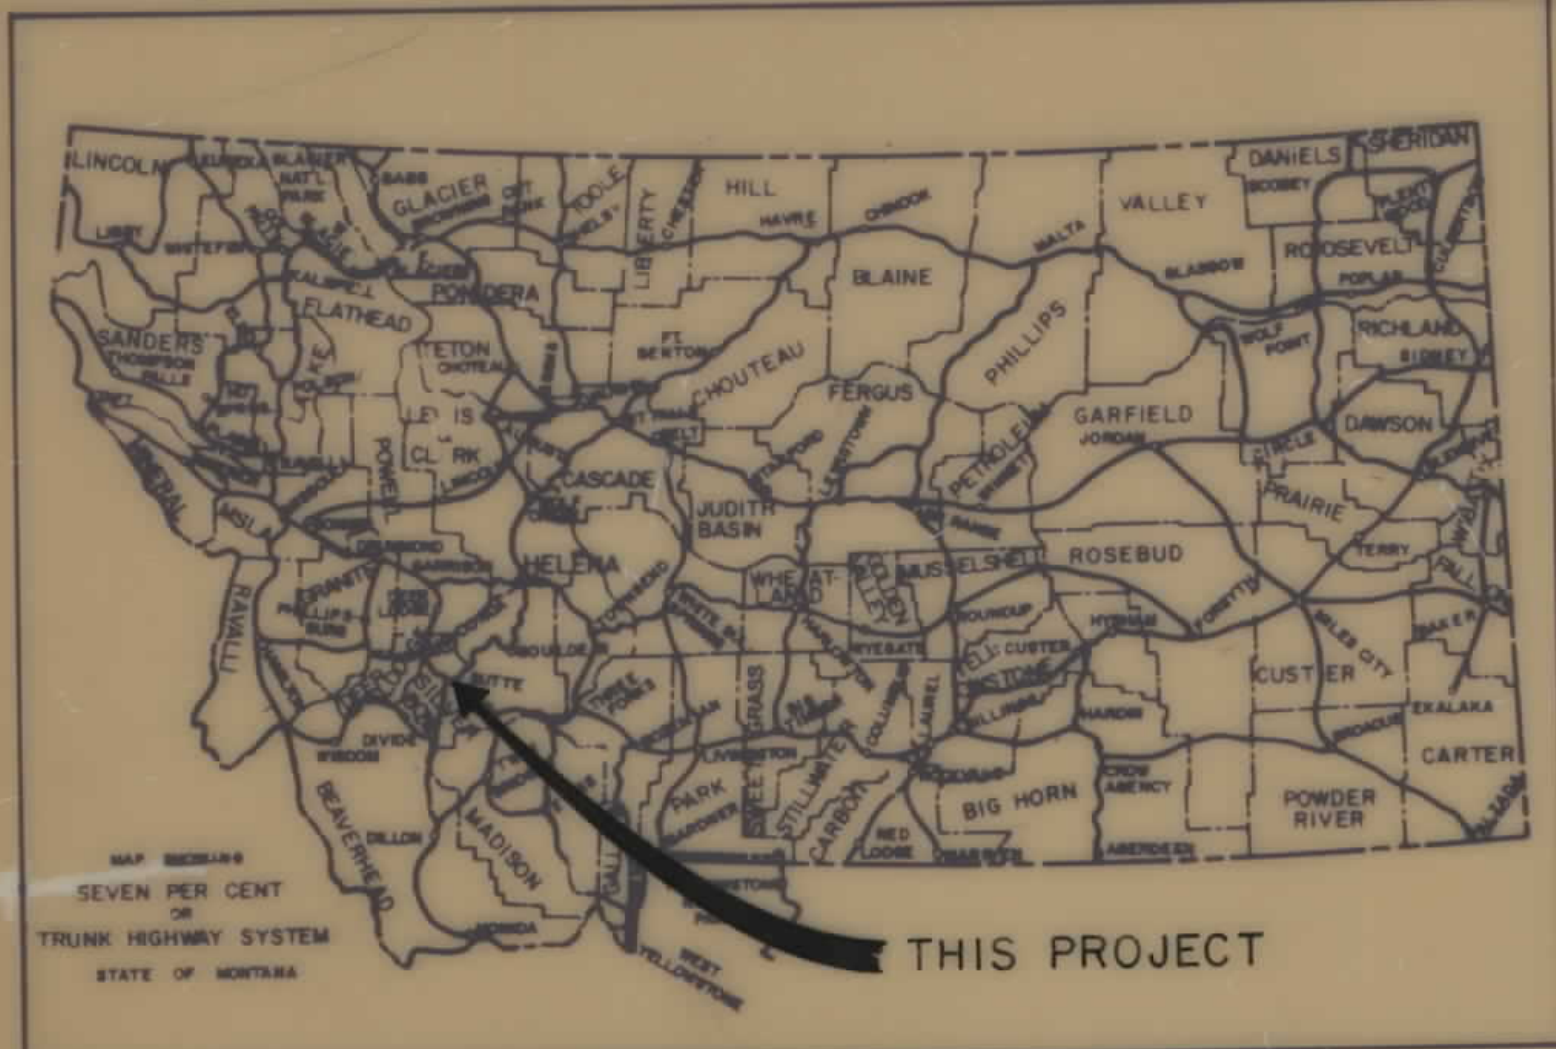

CONVENTIONAL SIGNS	
PROPOSED RIGHT OF WAY LINE	---
EXISTING RIGHT OF WAY LINE	---
RAILROAD RIGHT OF WAY LINE	---
CENTERLINE (CL)	---
STK'D CENTERLINE	---
OWNERSHIP BOUNDARY	---
NEW CURB & GUTTER	---
NEW GOLF CART TUBE	---
CONSTRUCTION LIMITS	---
PARCEL NUMBER	(22)
LIMITS OF CONSTRUCTION PERMIT	---

STATE OF MONTANA

DEPARTMENT OF HIGHWAYS

RIGHT OF WAY PLAN OF

FEDERAL AID PROJECT NO.


M1816 (2)

ELIZABETH WARREN AVENUE

BUTTE

SILVERBOW COUNTY

LENGTH 1.08 MILES

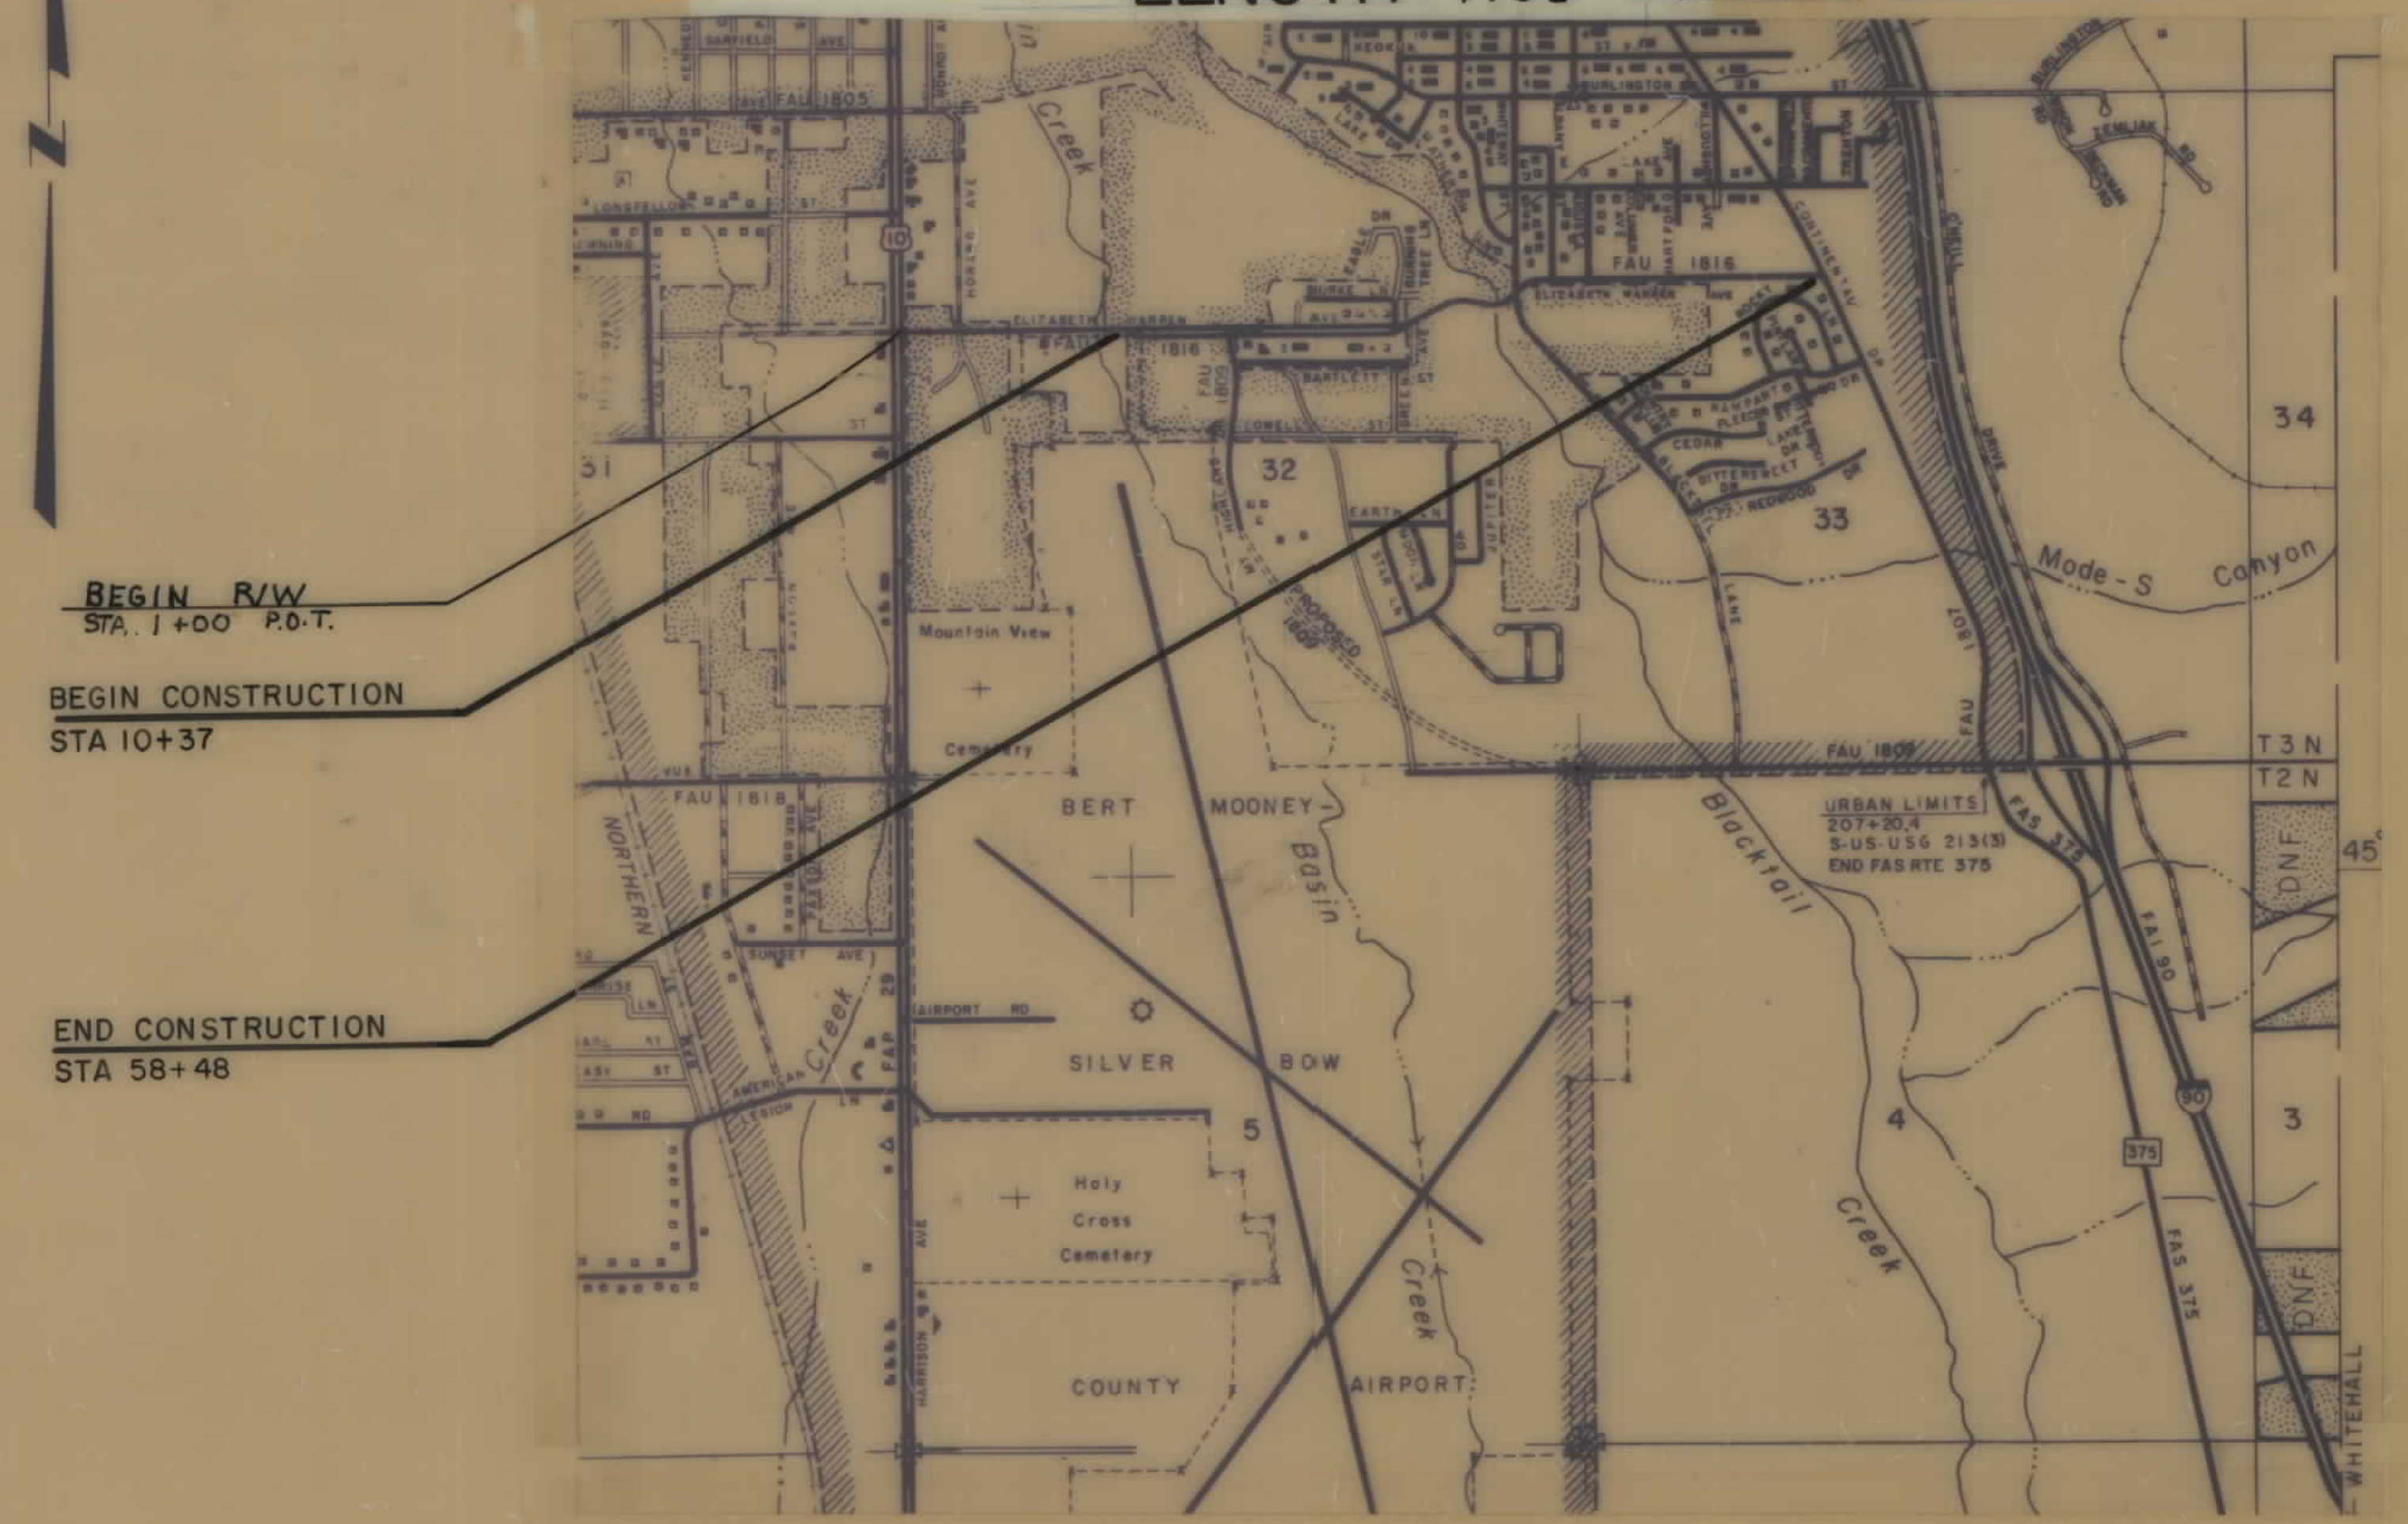

INDEX		
PARCEL NO.	OWNERSHIPS	SHEET NO.
1	CAROL JUNE ENGLEHARDT	5
2	DOLORES J. DUHAME	5
3	JOHANNA G. MOONEY	6
4	DENNIS R. & KAREN K. PHILLIPS	6
5	BUTTE COUNTRY CLUB	6, 7
6	E.G. & DOROTHY F. LEIPHEIMER	7
7	BUTTE COUNTRY CLUB	1, 6
8	MCHEAL & FRANCES E. O'CONNEL	7
9	DAVE C. & SHIRLEY KELTZ	7
10	BURKE PARTNERS, LTD.	7
11	HAROLD E. & DARLENE J. WOOD	7
12	RICHARD R. & FRANCES N. MATTHEW	7
13	ROY & MARGARET TREVILLION	3
14	BURKE PARTNERS, LTD.	8
15	" " "	8
16	" " "	8
17	" " "	8
18	" " "	8
19	" " "	8
20	" " "	8
21	JOHN J. & BELENDE S. POWELL	5
22	MAYNARD BANK OF AMERICA	3
23	L.G. & L.R. MOLENSTEIN	3
24	SOUTHSIDE BUSINESSMEN, INC.	3
25	BERT MOONEY AIRPORT, INC.	3, 4
26	T. CASEY, FAU 1819, FAU 1820, FAU 1821,FAU 1900.	3, 4
27	BURKE PARTNERS, LTD.	4
28	YEAH KEY SELF STOR.	4
29	LAKE SHORE DEVELOPMENT CO.	4
30	LAKE SHORE DEVELOPMENT CO.	4, 5
27.1	RANDY & DANETTE MATTHEW	4
27.2	LAKE SHORE DEVELOPMENT CO.	4
22.1	DINO'S CASINO	3
30.1	BUTTE ASSEMBLY OF GOD CORP.	5
32	TIDE WATER INVESTMENT CO.	3, 4
33	" " "	3
34	Deleted	

RELATED PROJECTS	ASSOCIATED PROJECT AGREEMENT NUMBERS

REVISED: 3-7-88, 10-12-88, 3-2-89, 10-23-89, 11-6-89, 1-31-90, 2-5-90, 5-8-90, 6-11-90, 6-28-90

STATE OF MONTANA
DEPARTMENT OF HIGHWAYS

APPROVED: *December 22, 1987*
GARY J. WICKS
DIRECTOR OF HIGHWAYS
BY: *Stephen C. Kologi*
CHIEF
PRECONSTRUCTION BUREAU


MONTANA
STEPHEN C. KOLOGI
1241 E
REGISTERED
PROFESSIONAL ENGINEER

U.S. DEPARTMENT OF TRANSPORTATION
FEDERAL HIGHWAY ADMINISTRATION

APPROVED: *3/14/87*
DIVISION ADMINISTRATOR
DATE: *12/22/87*


OWNERSHIP LOCATION MAP

STATE	PROJECT NO.	SHEET NO.
MONTANA	MI816(2)	2 OF 9

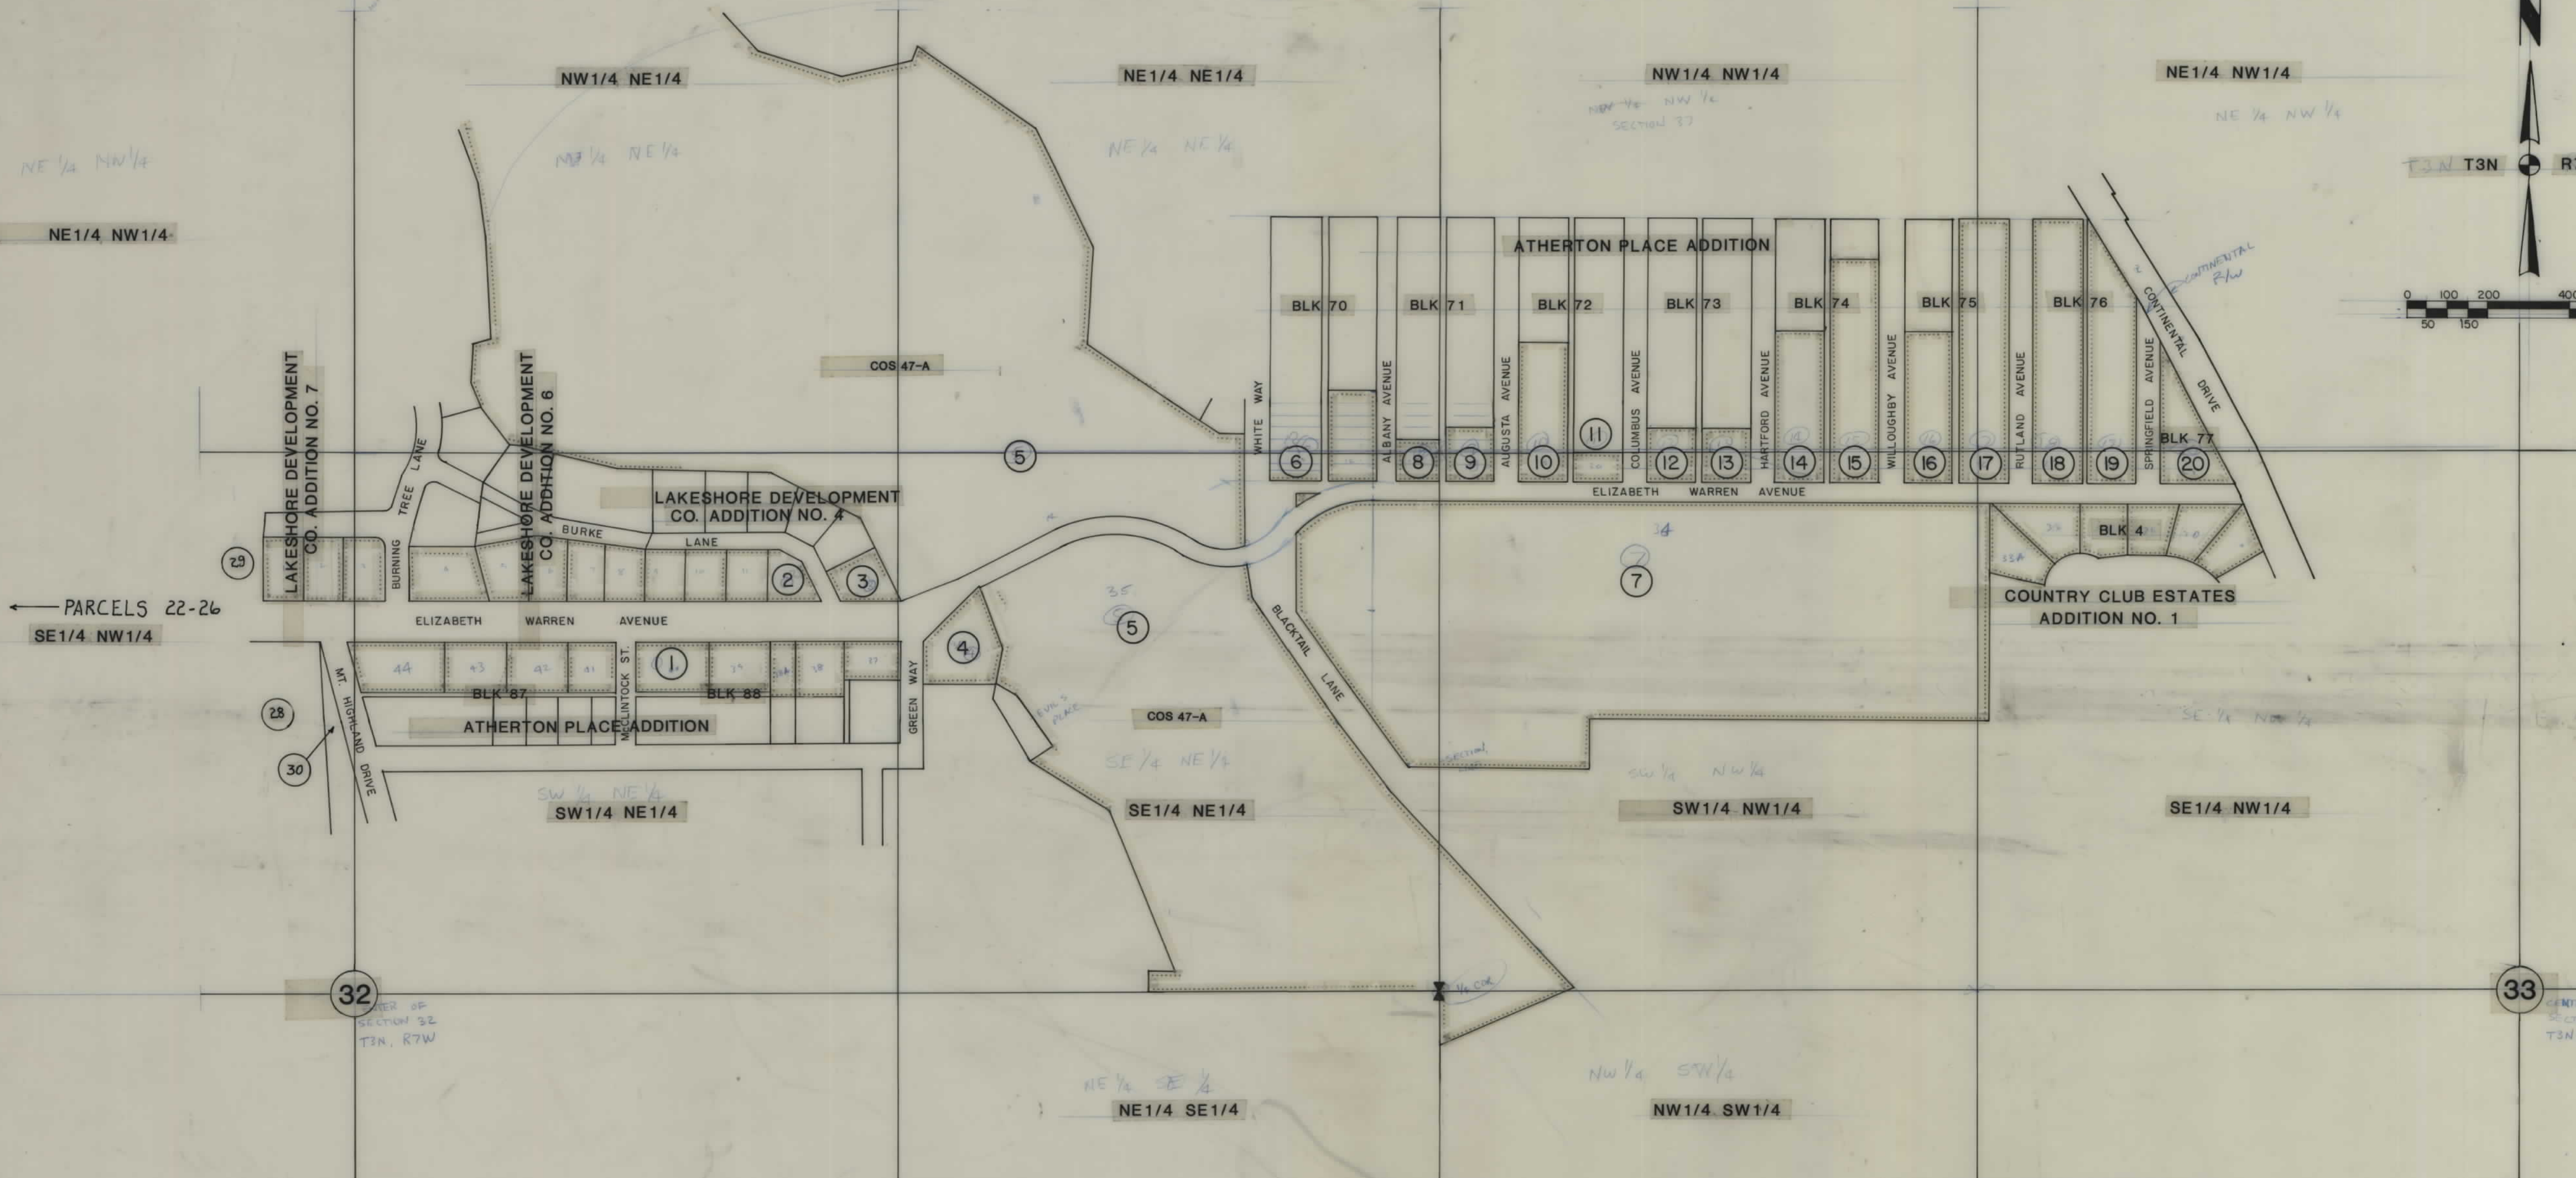


OWNERSHIPS									
PARCEL	NAME	ADDRESS	TOTAL ARE A	GROSS R/W AREA	PTW AREA	AREA TO BE ACQUIRED	REMAINDER		EASE AREA
22	MINERS BANK OF AMERICA	MINERS BANK BLDG., BUTTE, MT.					LEFT	RIGHT	
23	L.G. & L.R. HOLENSTEIN	3700 HARRISON							4500 S.F.
22.1	DINO'S CASINO	1/2 KIRKING MOBILE HOMES BUTTE, MT.							7280 S.F.
24	SOUTHSIDE BUSINESSMEN, INC.	3X3601 BUTTE, MT.	662,964 S.F.	22,633 S.F.	0	22,633 S.F.	630,331 S.F.		2800 S.F.
25	BERT MANNING AIRPORT AUTHORITY			SEE SHEET 4					
26	T. CASEY, E.A. & DR. E.A. BARTOLETTI	3500 WILSON BUTTE, MONT.		SEE SHEET 4					
32	TIDE WATER INVESTMENT CO.			SEE SHEET 4					
33	"	"		10,780 S.F.	0	10,780 S.F.			

STATE	PROJECT NUMBER	SHEET NO.
MT.	M1816 (2)	3 9

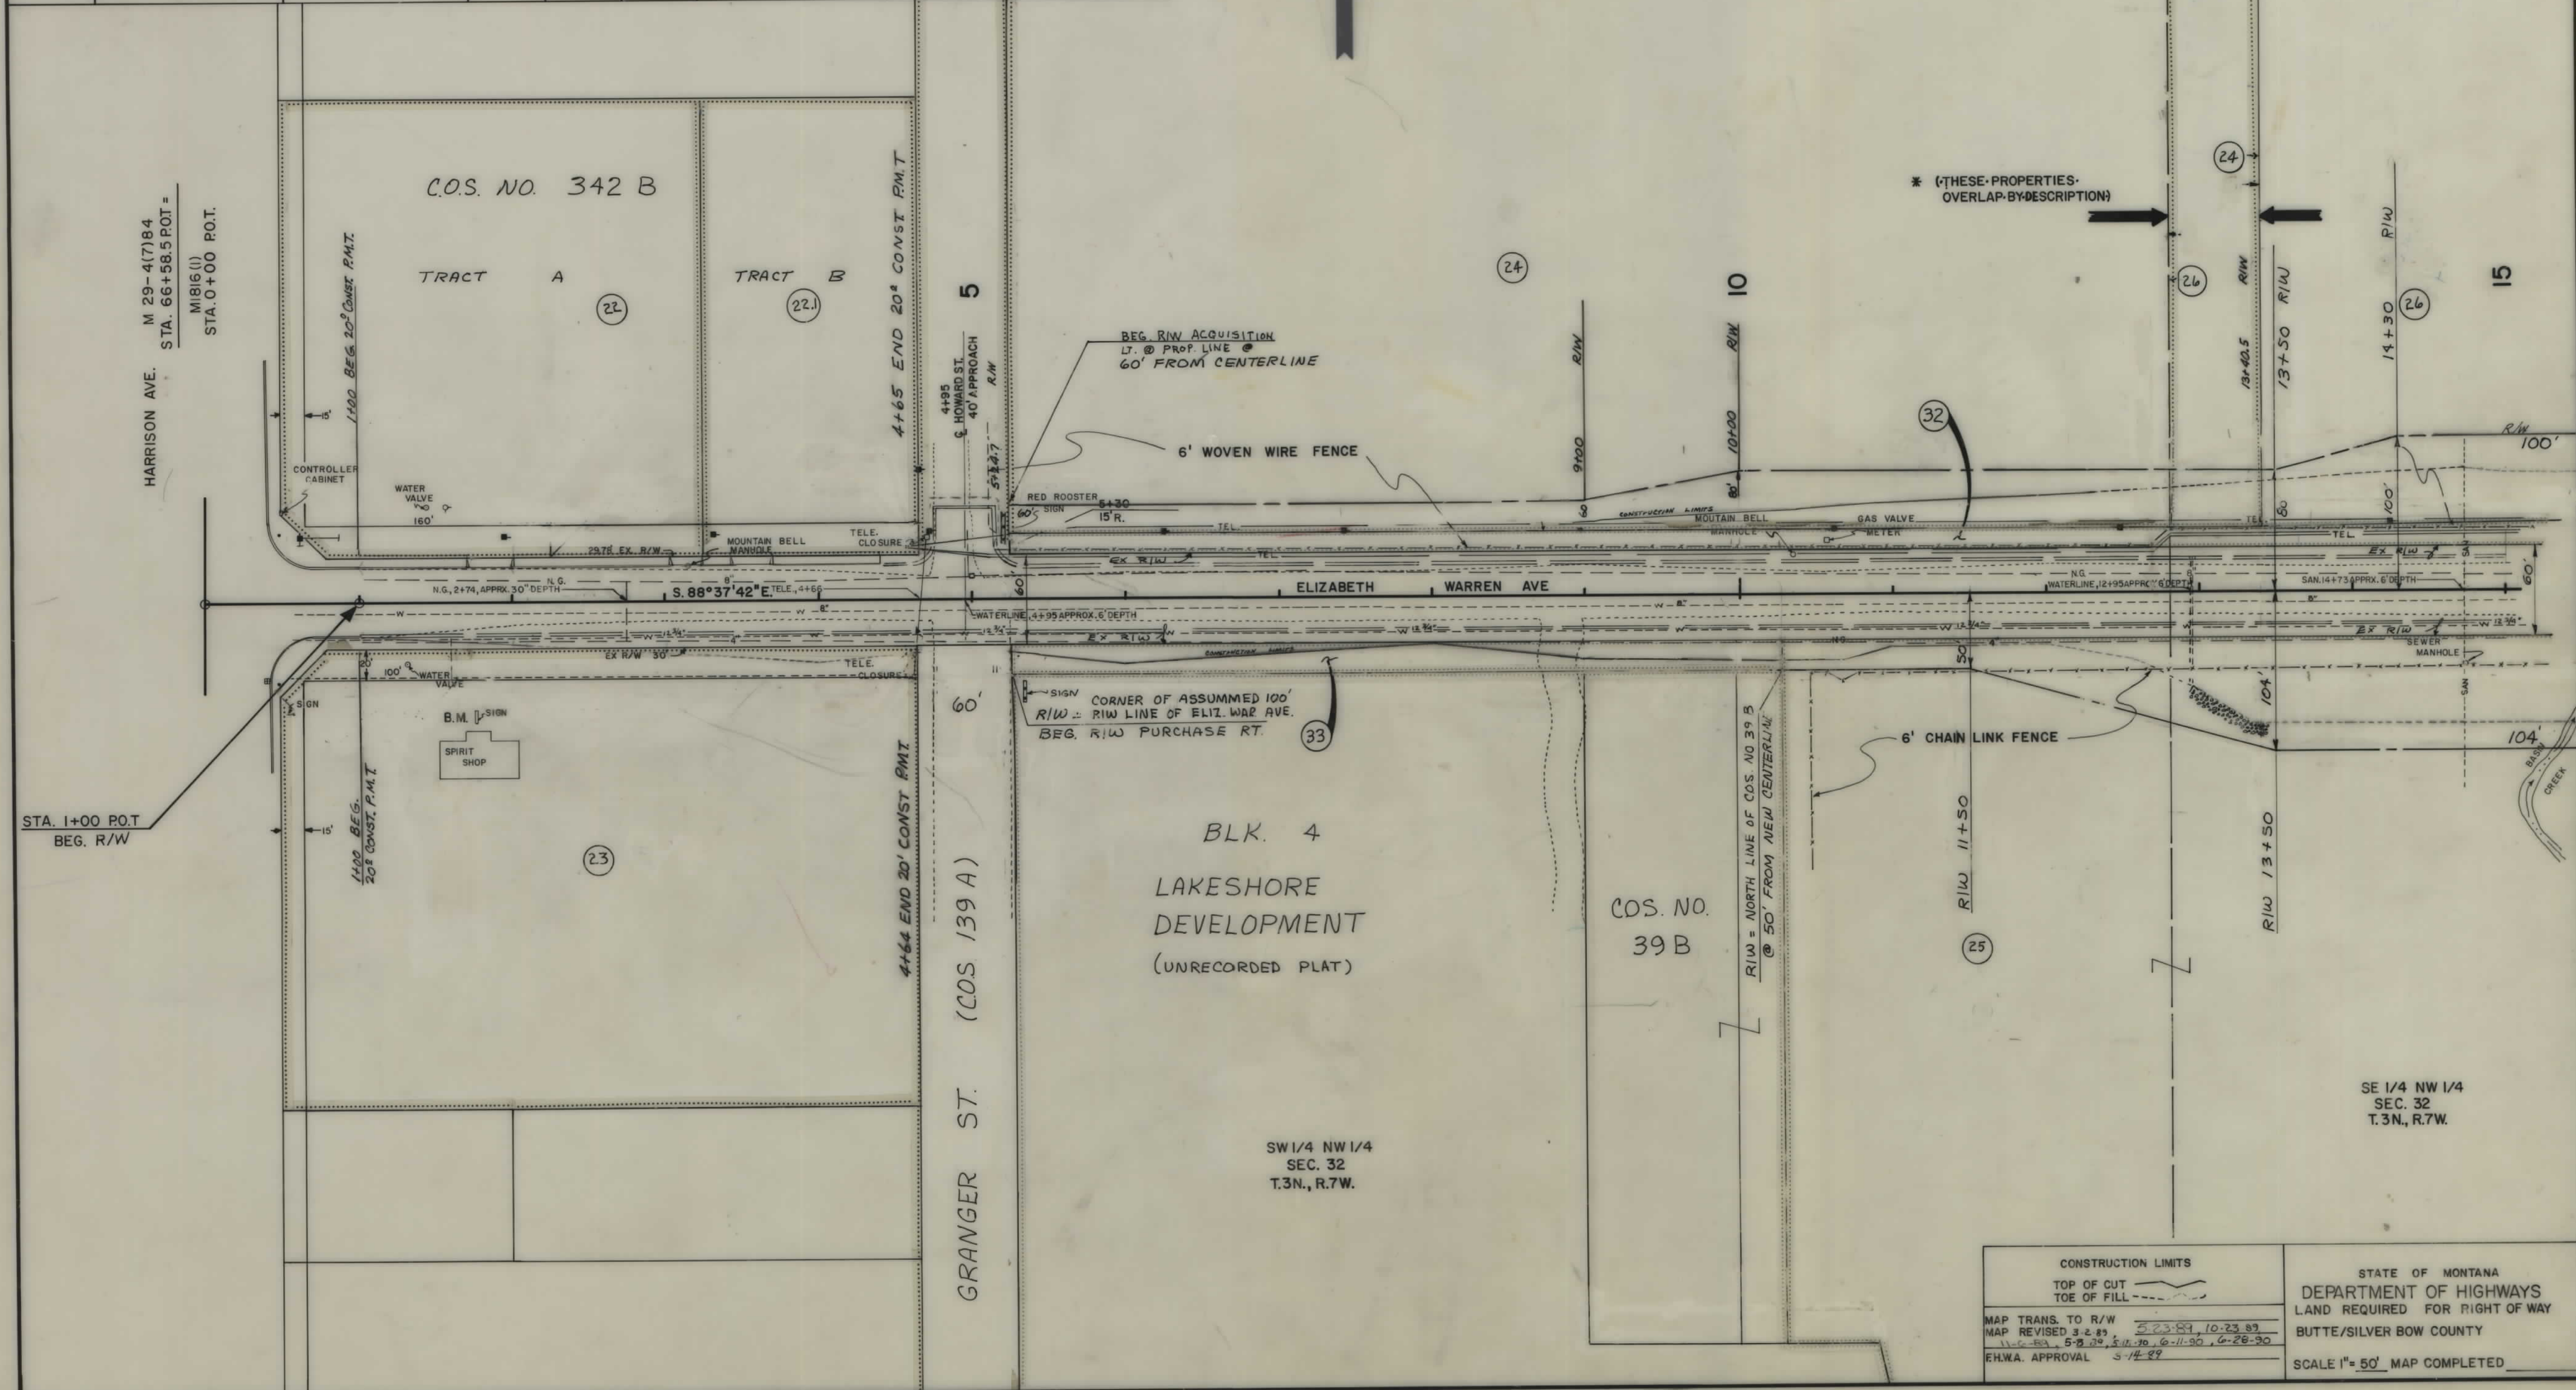

CONSTRUCTION LIMITS	
TOP OF CUT	---
TOE OF FILL	---
MAP TRANS. TO R/W	
MAP REVISED 3-2-89	
EHWA. APPROVAL	



STATE OF MONTANA
DEPARTMENT OF HIGHWAYS
LAND REQUIRED FOR RIGHT OF WAY
BUTTE/SILVER BOW COUNTY
SCALE 1"=50' MAP COMPLETED

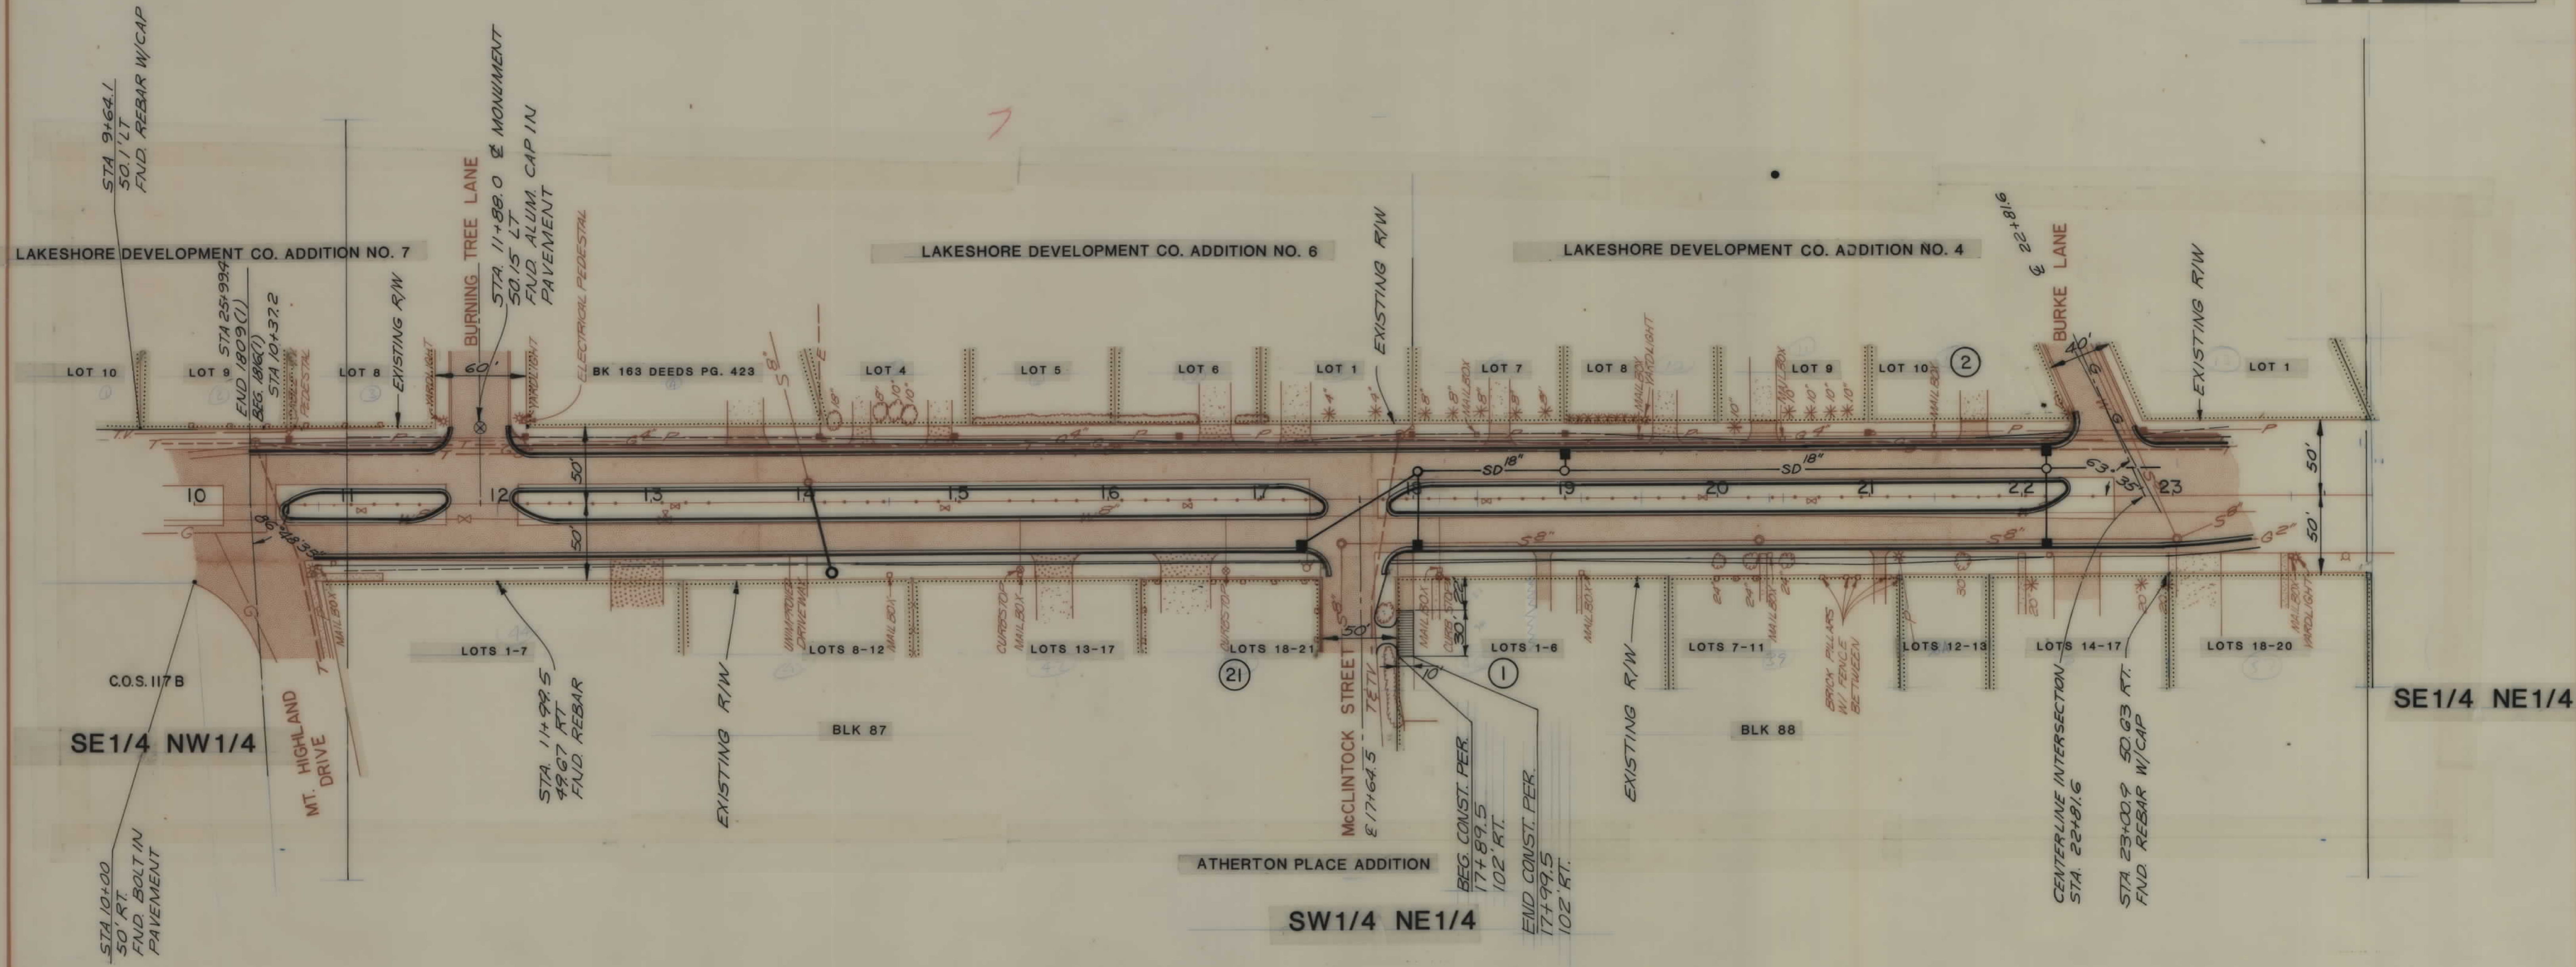[illegible]

REVISIONS BY _____ DATE _____ DESCR. 3-12-88, 10-12-88, 3-2-89			DATE MARCH, 1987 DRAWN JJT JOB NO. 62-85				THOMAS, DEAN & HOSKINS INC. ENGINEERING CONSULTANTS		BUTTE-SILVERBOW ELIZABETH WARREN AVENUE		RIGHT-OF-WAY PLAN		SHEET NO. _____	
BY _____ DATE _____ DESCR.			DESIGNED JRF F. B. NO. _____				GREAT FALLS - BOZEMAN - KALISPELL MONTANA						SHEETS _____	
BY _____ DATE _____ DESCR.			SCALE 1" = 50' APPROVED EDA 3-14-89 12-22-87 FILE NO. _____											

OWNERSHIPS									
PARCEL	NAME	ADDRESS	TOTAL AREA	GROSS R/W AREA	P.T.W. AREA	AREA TO BE ACQUIRED	REMAINDER LEFT	REMAINDER RIGHT	CONST. PERMIT AREA
3	JOHANNA G. MOONEY	2949 BURKE LANE							336
4	DENNIS R & KAREN K. PHILLIPS	3000 ELIZABETH WARREN	30,450			99			
5	BUTTE COUNTRY CLUB	P.O. BOX 3465				SEE NEXT SHEET			

STATE	PROJECT NO.	SHEET NO.
MONTANA	M1816(2)	7 OF 9

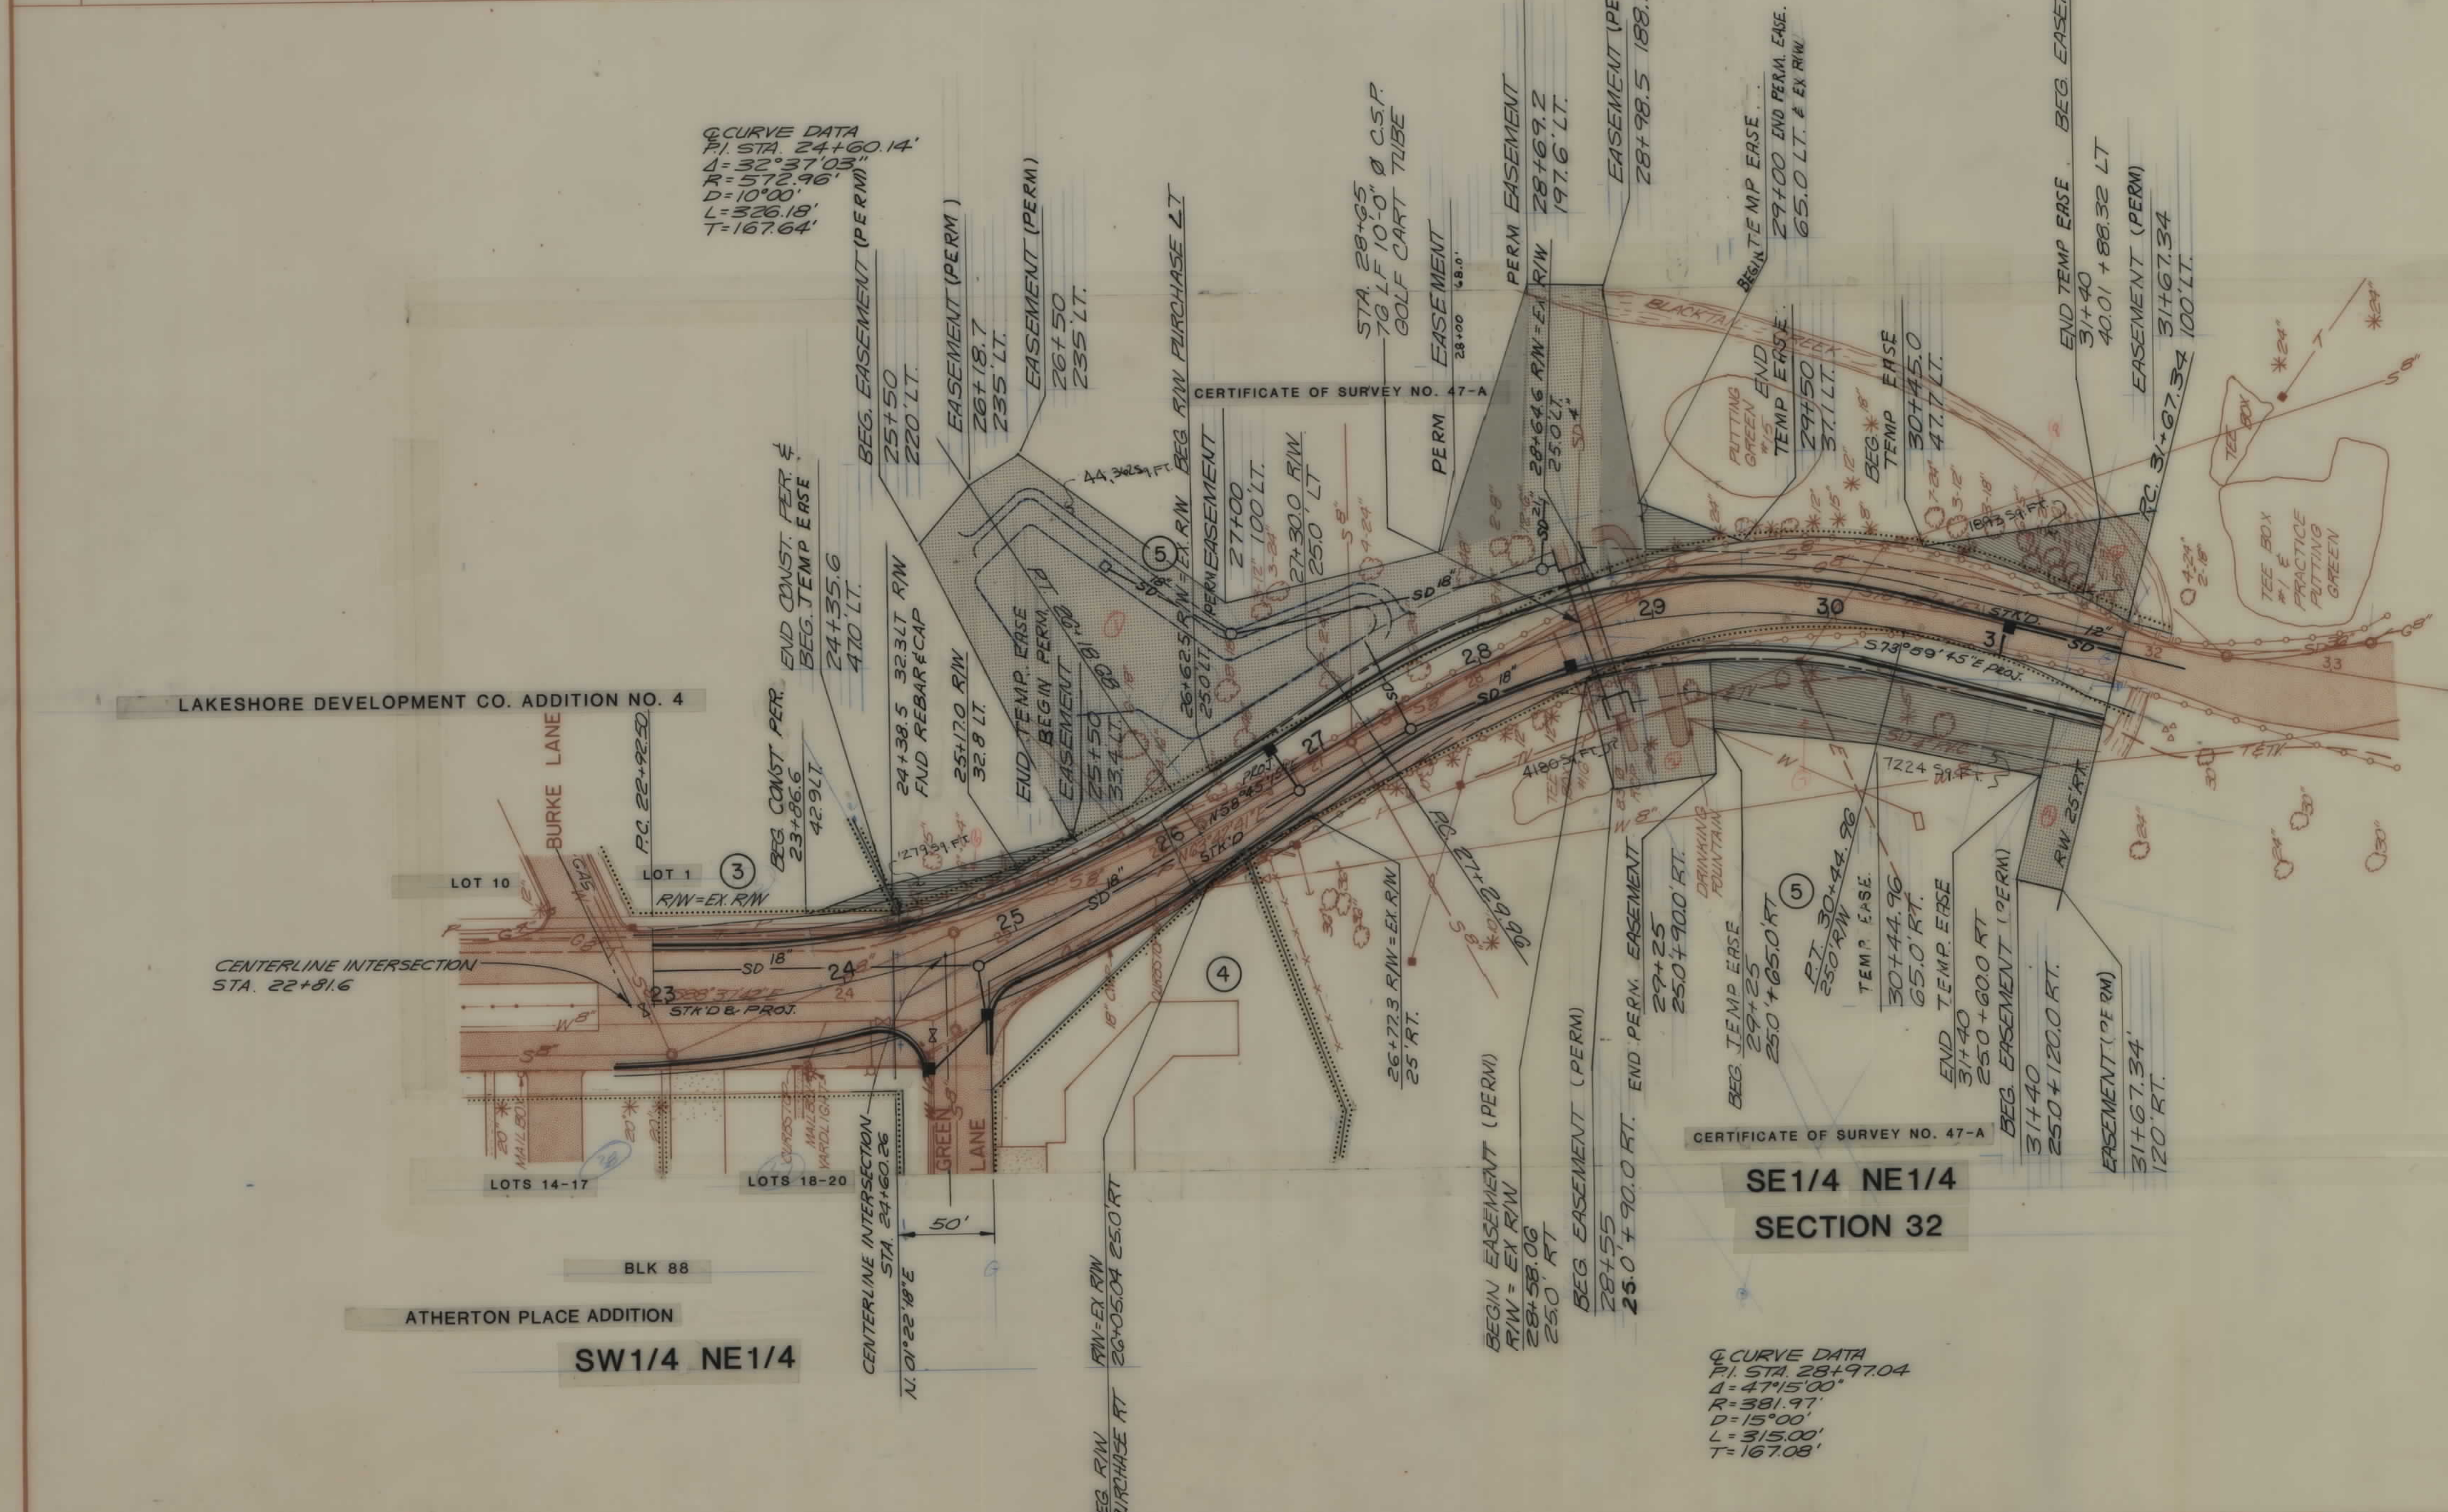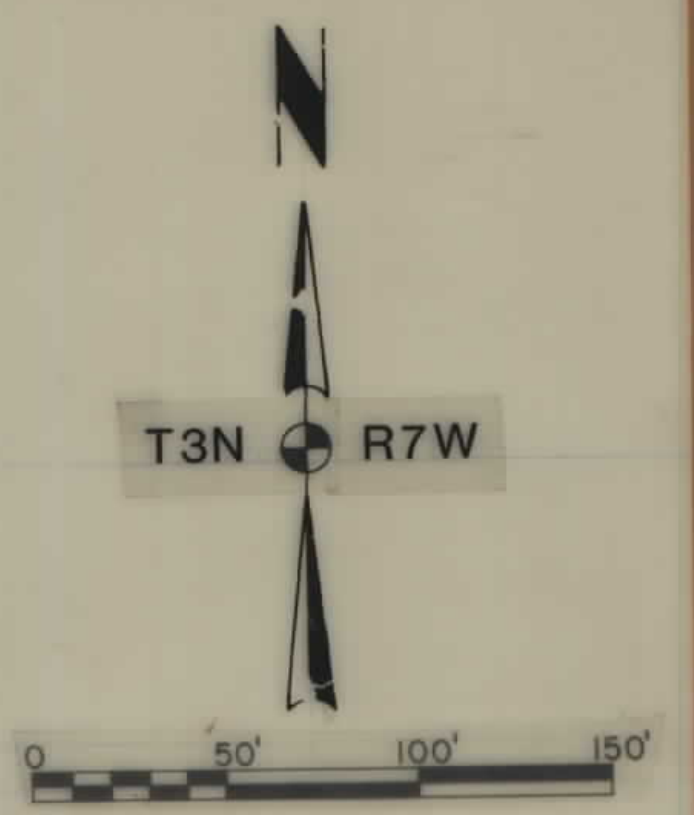


REVISIONS			DATE		DRAWN		JOB NO.	
BY	DATE	DESCR	3-12-88	10-12-88	3-2-89	JJT	62-85	
BY	DATE	DESCR	3-10-87			JRF		
BY	DATE	DESCR						
SCALE			1"=50'		APPROVED		FILE NO.	
					THOMAS, DEAN & HOSKINS INC.		BUTTE-SILVERBOW	
					ENGINEERING CONSULTANTS		ELIZABETH WARREN AVENUE	
					GREAT FALLS-BOZEMAN-KALISPELL		RIGHT-OF-WAY PLAN	
					MONTANA		SHEET NO.	
							SHEETS	

OWNERSHIPS									
PARCEL	NAME	ADDRESS	TOTAL AREA	GROSS R/W AREA	P.T.W. AREA	AREA TO BE ACQUIRED	REMAINDER		CONST. PERMIT AREA
							LEFT	RIGHT	
5.	BUTTE COUNTRY CLUB*	P.O. BOX 3465	5,314,320			7360	4466,960	838,750	
6	E.G. & DOROTHY F. LEIPHEIMER								125.0
8	MICHAEL DEFRANCE & O'CONNEL	3401 ELIZABETH WARREN		3401 ELIZ. WAR.					1200.0
9	DAVE C. & SHIRLEY KELTZ	3707 AUGUSTA AVENUE							1800.0
10.	BURKE PARTNERS, LTD.	50 BURNING TREE LANE							1200.0
11.	HAROLD E. & DARLENE J. WOOD	3501 ELIZABETH WARREN							1200.0
12.	RICHARD R. & FRANCES N. MATTEW	3650 COLUMBUS AVE.							1200.0
7.	BUTTE COUNTRY CLUB	P.O. BOX 3465			SEE NEXT SHEET				

* AN ADDITIONAL 53,951.0 SF OF PERMANENT EASEMENT IS REQUIRED FROM BUTTE COUNTRY CLUB FOR S.D. DETENTION POND & PIPING AND BLACKTAIL CREEK CULVERT.

④ CURVE DATA
P.I. STA. 33+16.39
 $\Delta = 42^\circ 38'$
 $R = 381.97'$
 $D = 15^\circ 00'$
 $L = 284.22'$
 $T = 149.05'$

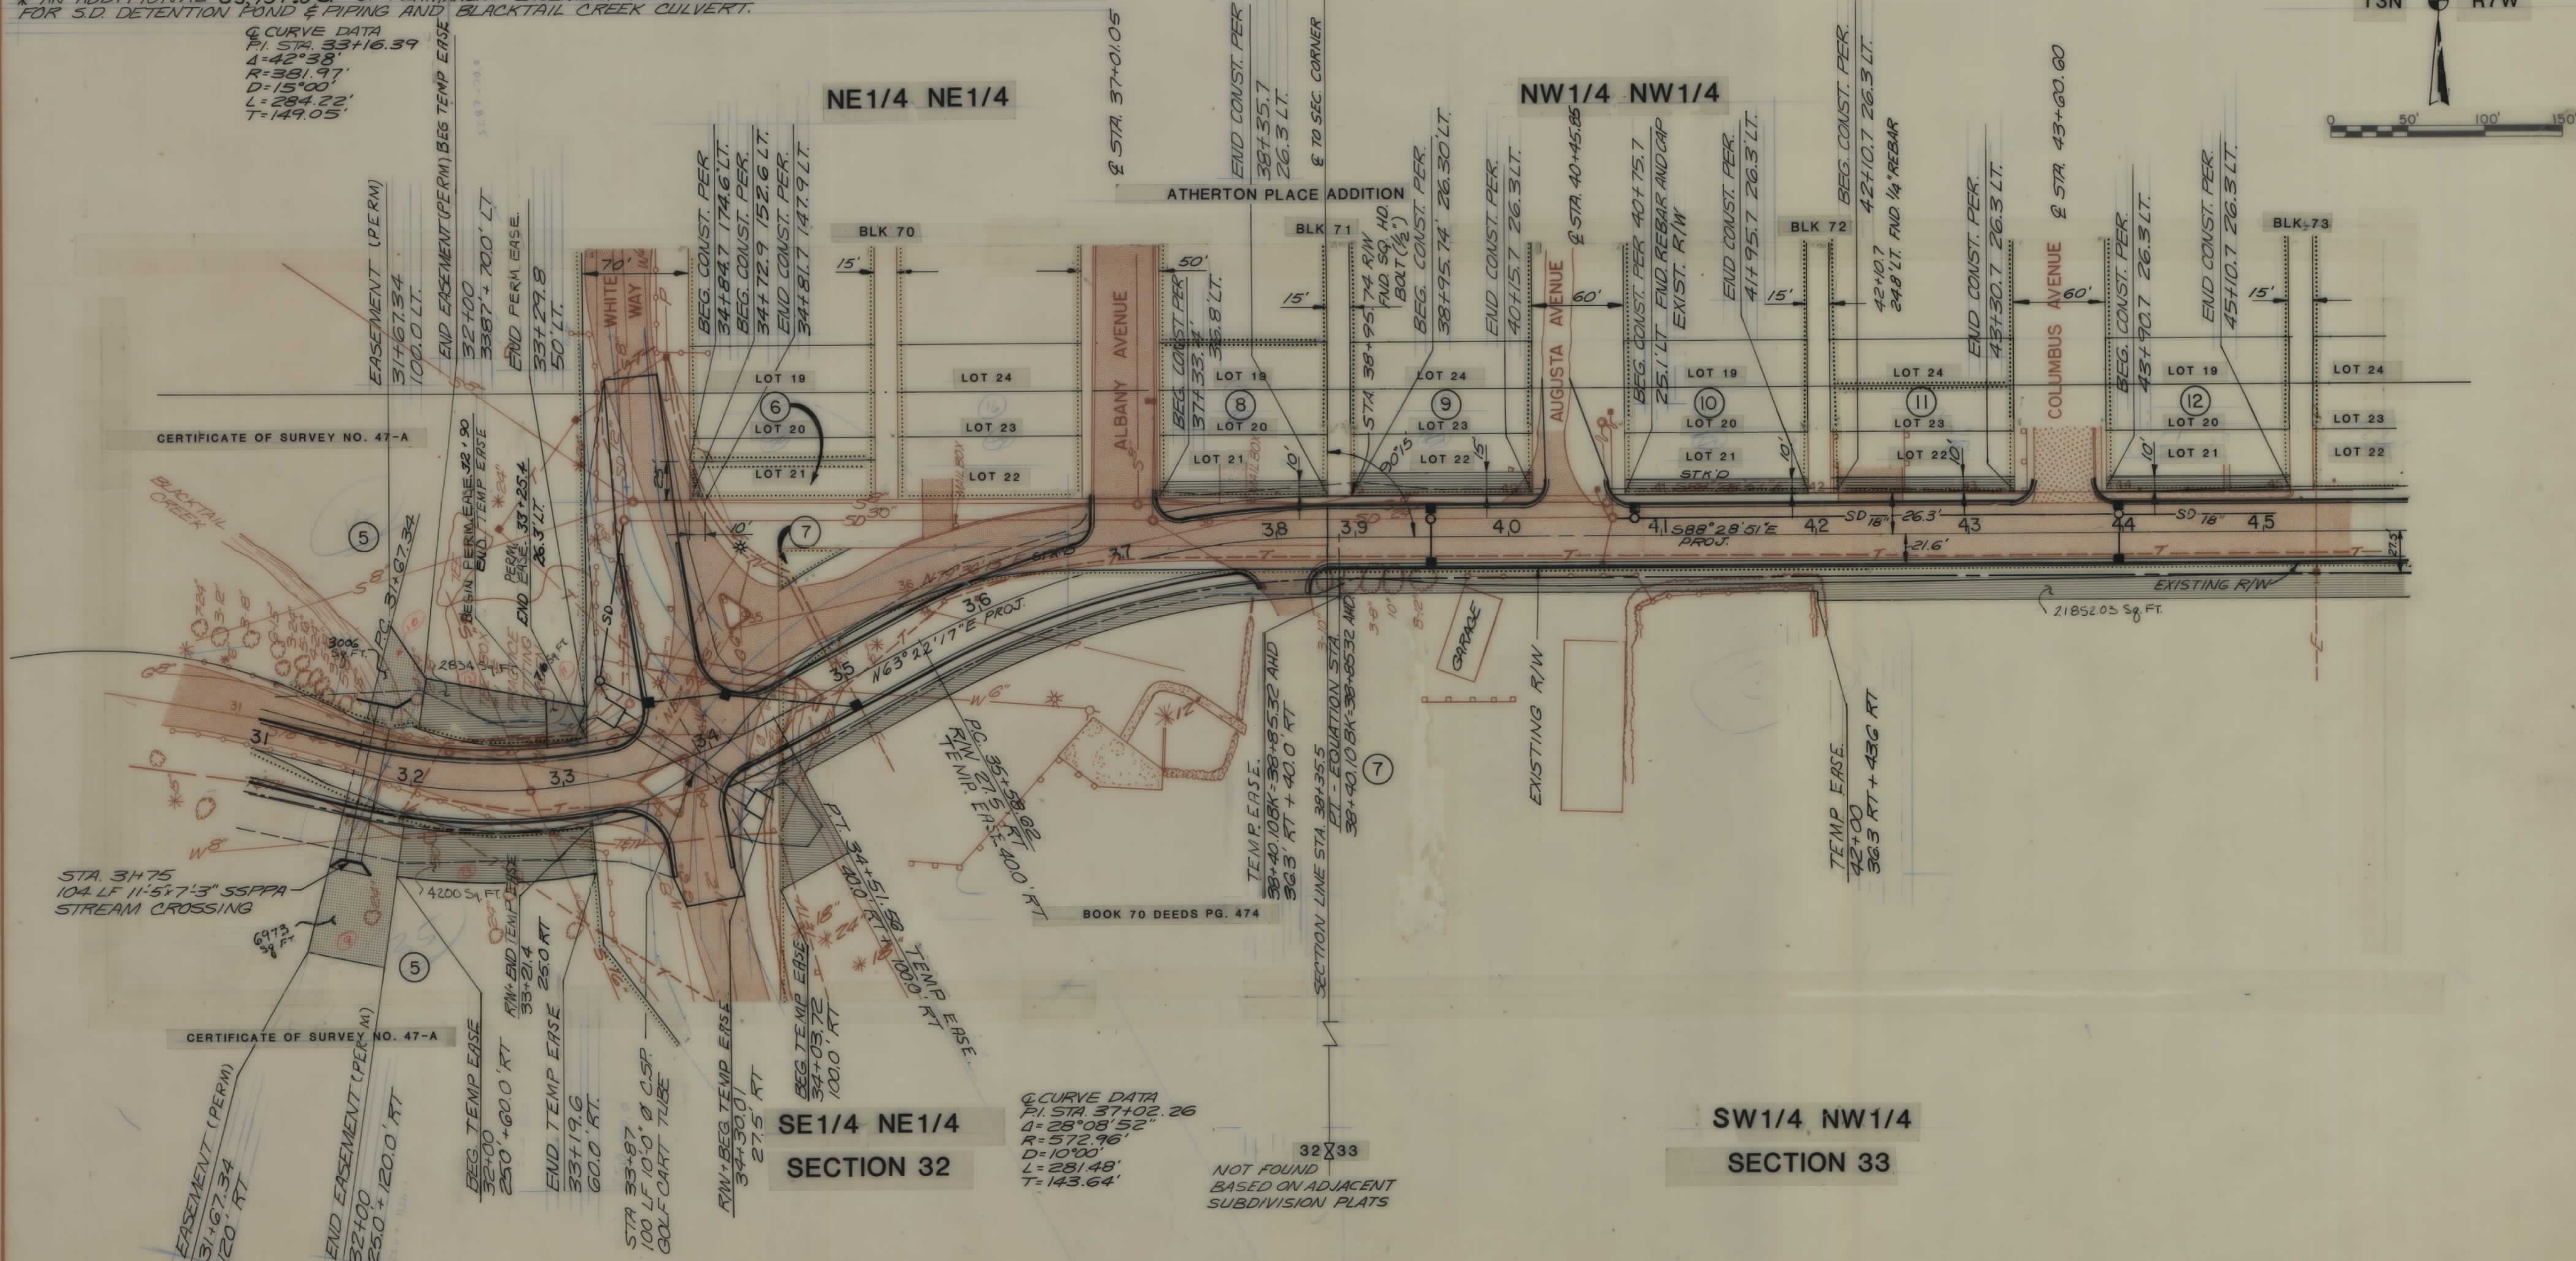

REVISIONS			
BY	DATE	DESCR	3-17-88, 7-22-88, 8-4-88, 10-12-88
BY	DATE	DESCR	11-4-88, 2-9-89, 3-2-89, 3-10-89
BY	DATE	DESCR	

JOB NO. 62-85

FILE NO. _____




THOMAS, DEAN & HOSKINS INC.
ENGINEERING CONSULTANTS
GREAT FALLS - BOZEMAN - KALISPELL MONTANA

BUTTE-SILVERBOW
ELIZABETH WARREN AVENUE

RIGHT-OF-WAY PLAN

OWNERSHIPS									
PARCEL	NAME	ADDRESS	TOTAL AREA	GROSS R/W AREA	P.T.W. AREA	AREA TO BE ACQUIRED	REMAINDER LEFT	REMAINDER RIGHT	CONST. PERMIT AREA
7	BUTTE COUNTRY CLUB	P.O. BOX 3465	975,400			18,867.75	658	955,874.25	1200
13	ROY & MARGARET TREVILLAN	3645 HARTFORD AVE.							1200
14	BURKE PARTNERS LTD.	50 BURNING TREE LANE							1853
15	BURKE PARTNERS LTD.	"	66,000			416	25,584	—	2353
16	BURKE PARTNERS LTD.	"	44,400			1637	42,763	—	1612
17	BURKE PARTNERS LTD.	"	78,000			2080	75,920	—	2700
18	BURKE PARTNERS LTD.	"	78,000			2100	75,900	—	3848
19	BURKE PARTNERS LTD.	"	64,855			2623	66,632	—	7465
20	BURKE PARTNERS LTD.	50 BURNING TREE LANE	34,562			11,546	23,016	—	40,173.03
5, 7	BUTTE COUNTRY CLUB	P.O. BOX 3465	6,289,720			26,227.75	4469,112	1,794,360.25	

STATE	PROJECT NO.	SHEET NO.
MONTANA	M1816(2)	9 OF 9

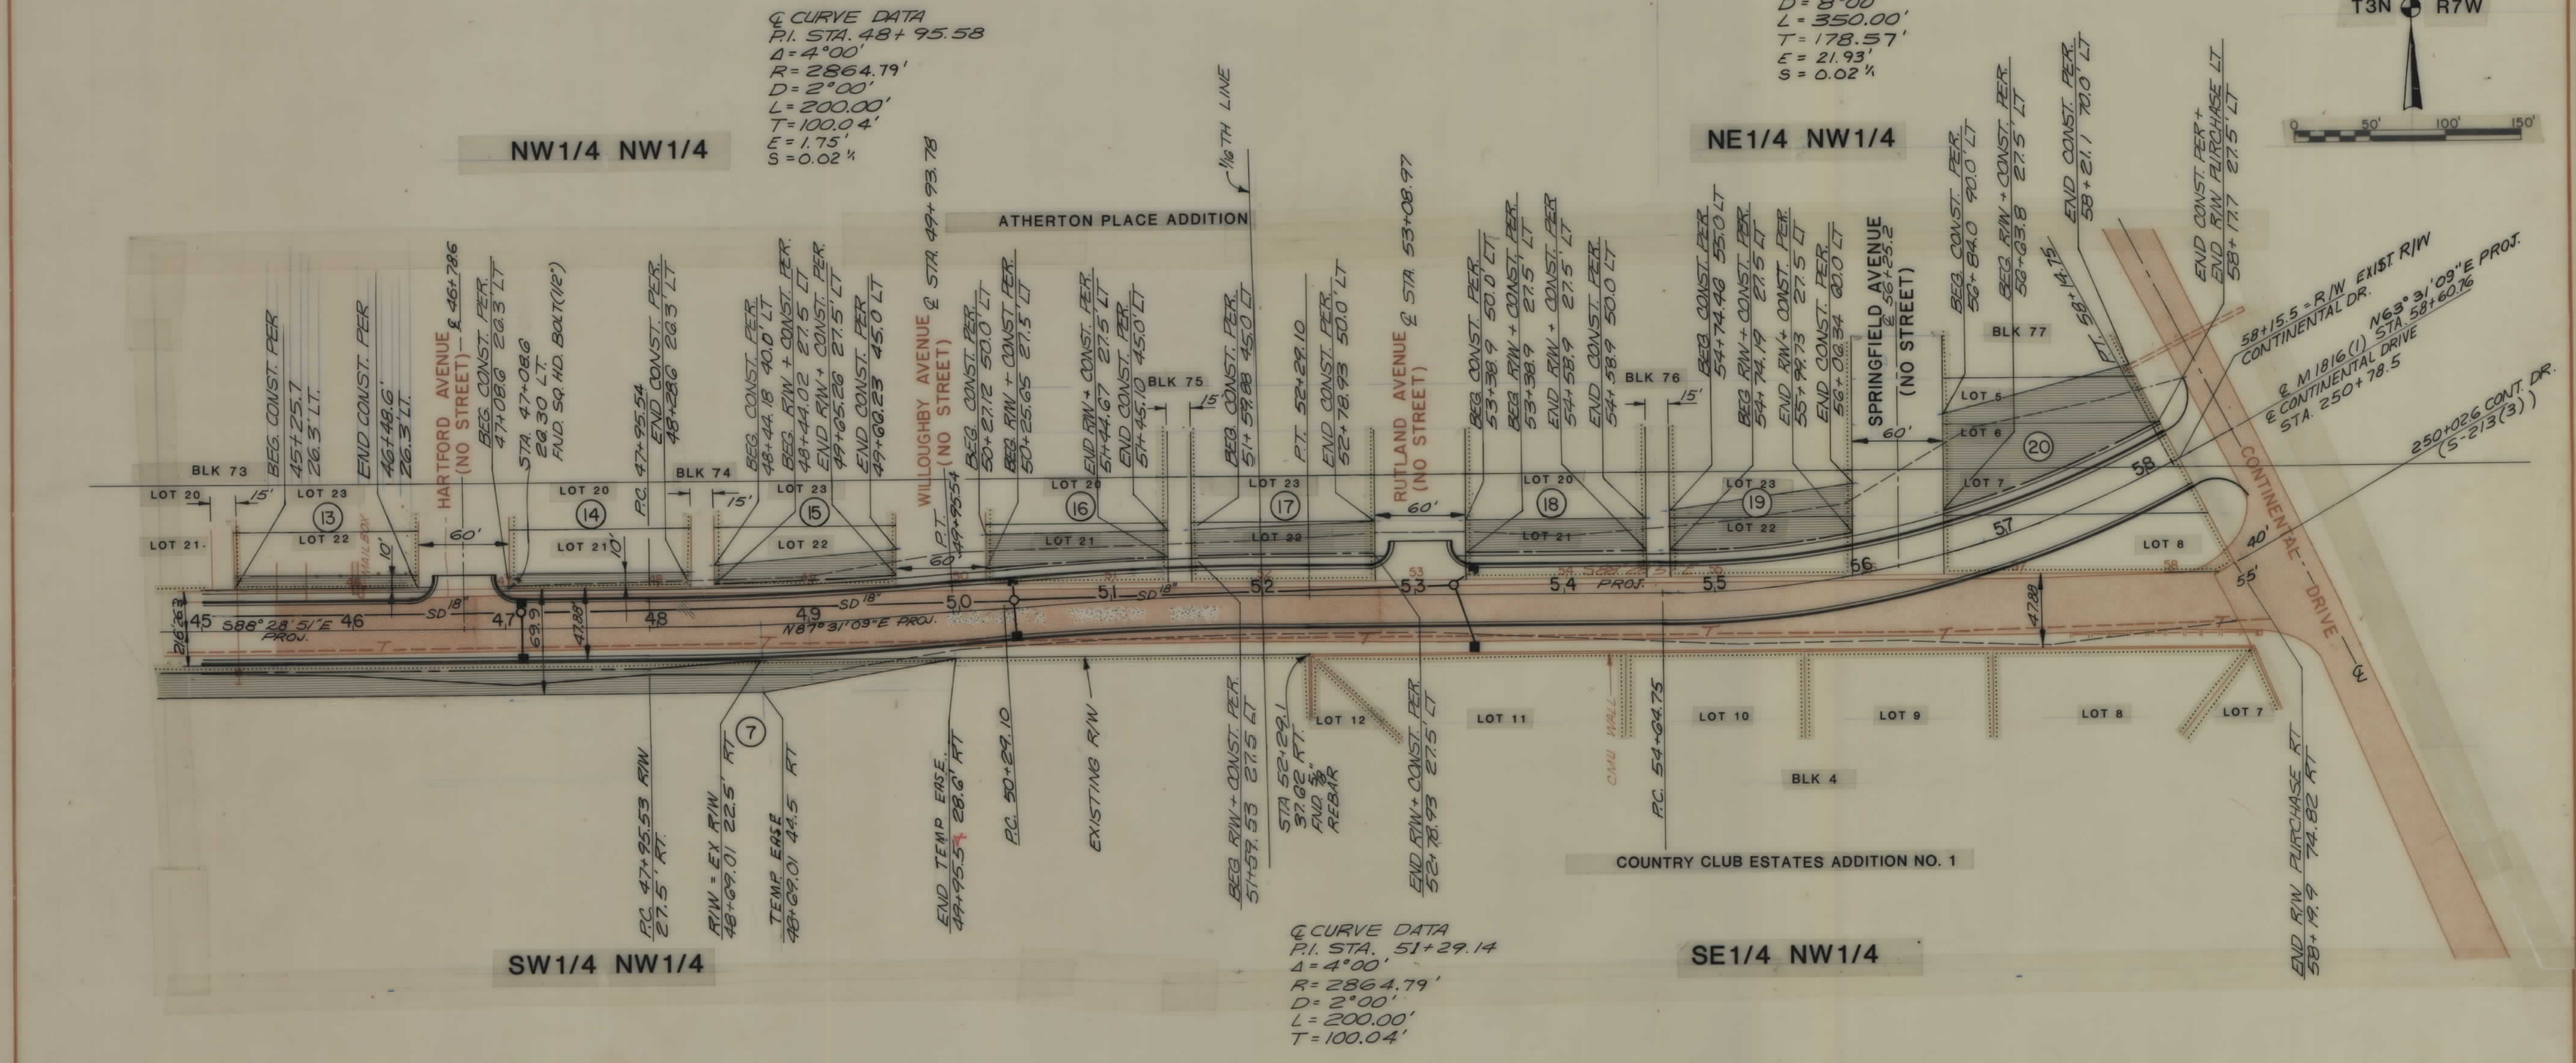

SECTION 33