


PLANS
NOT
TO
SCALE

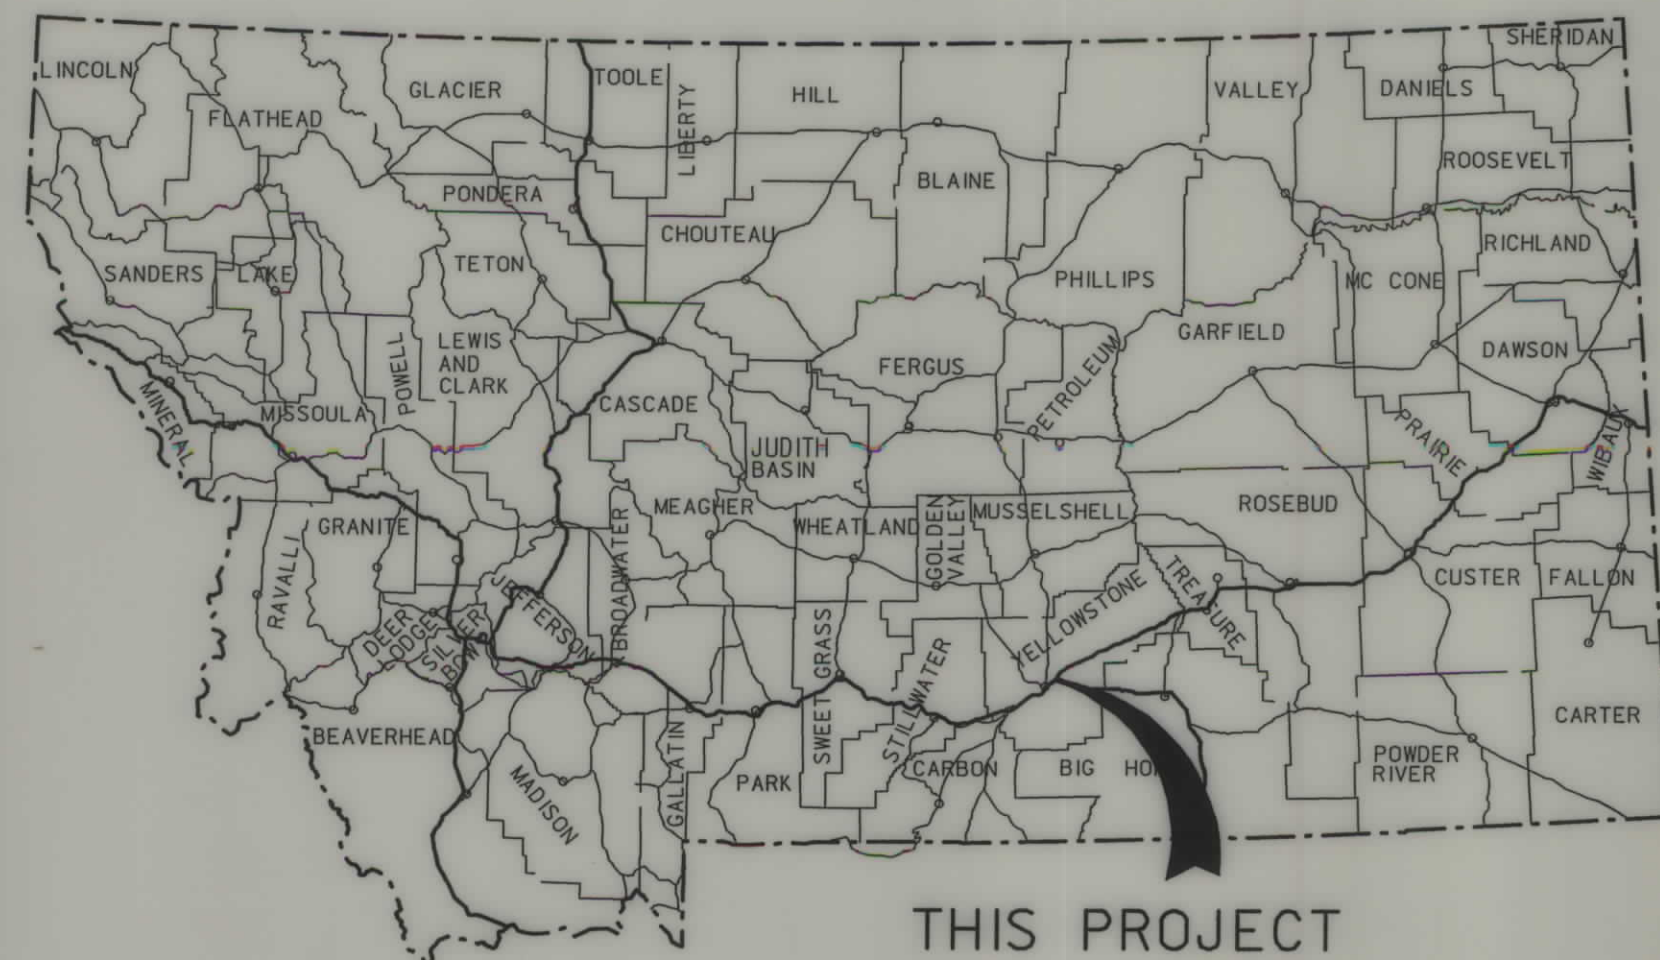

THIS PROJECT

MONTANA DEPARTMENT OF TRANSPORTATION



STATE	RIGHT OF WAY ID.	SHEET	TOTAL
		NO.	SHEETS
MONTANA	STPRR-STPRP 1099(33)	1	3
PROJECT NUMBER		4847-033	
RR XING - MOORE LANE - BLGS			

RIGHT OF WAY PLAN OF FEDERAL AID PROJECT STPRR-STPRP 1099(33) RR XING - MOORE LANE - BLGS YELLOWSTONE COUNTY

0.26 Kilometers

CONVENTIONAL SIGNS

PROPOSED RIGHT OF WAY LINE	---
EXISTING RIGHT OF WAY LINE	---
RAILROAD RIGHT OF WAY LINE	---
RIGHT OF WAY BASELINE	---
STK'D CENTERLINE	---
SECTION LINE	---
OWNERSHIP BOUNDARY	---
FULL ACCESS CONTROL	AC AC
LIMITED ACCESS CONTROL	///
EXISTING ACCESS CONTROL	///
PRESENT TRAVELED WAY (P.T.W.)	---
FENCE LINE	---
EXISTING GUARDRAIL	---
PROPOSED GUARDRAIL	---
GATE IN FENCE	---
CATTLE GUARD: EXIST. - PROPOSED	---
SECTION CORNER	FOUND UNFOUND
1/4 SECTION CORNER	FOUND UNFOUND
CLOSING CORNER	FOUND UNFOUND
MEANDER CORNER	FOUND UNFOUND
CENTER OF SECTION	FOUND CALCULATED
RIGHT OF WAY MONUMENT	FOUND CALCULATED
PROPERTY CORNER PIN	FOUND CALCULATED
POWER POLE IN PLACE	---
TELEPHONE POLE IN PLACE	---
TELEGRAPH POLE IN PLACE	---
LIGHT POLE	---
PROPOSED CULVERT	---
EXISTING CULVERT	---
OUTLET DITCH	---
INLET DITCH	---
EXISTING DITCH	---
CHANNEL CHANGES	CH. CHL.
DITCH BLOCK	---
RIPRAP	---
BRIDGES	---
RAILROADS	---
PARCEL NUMBERS	---
APPROACH: EXIST.- PROPOSED	---

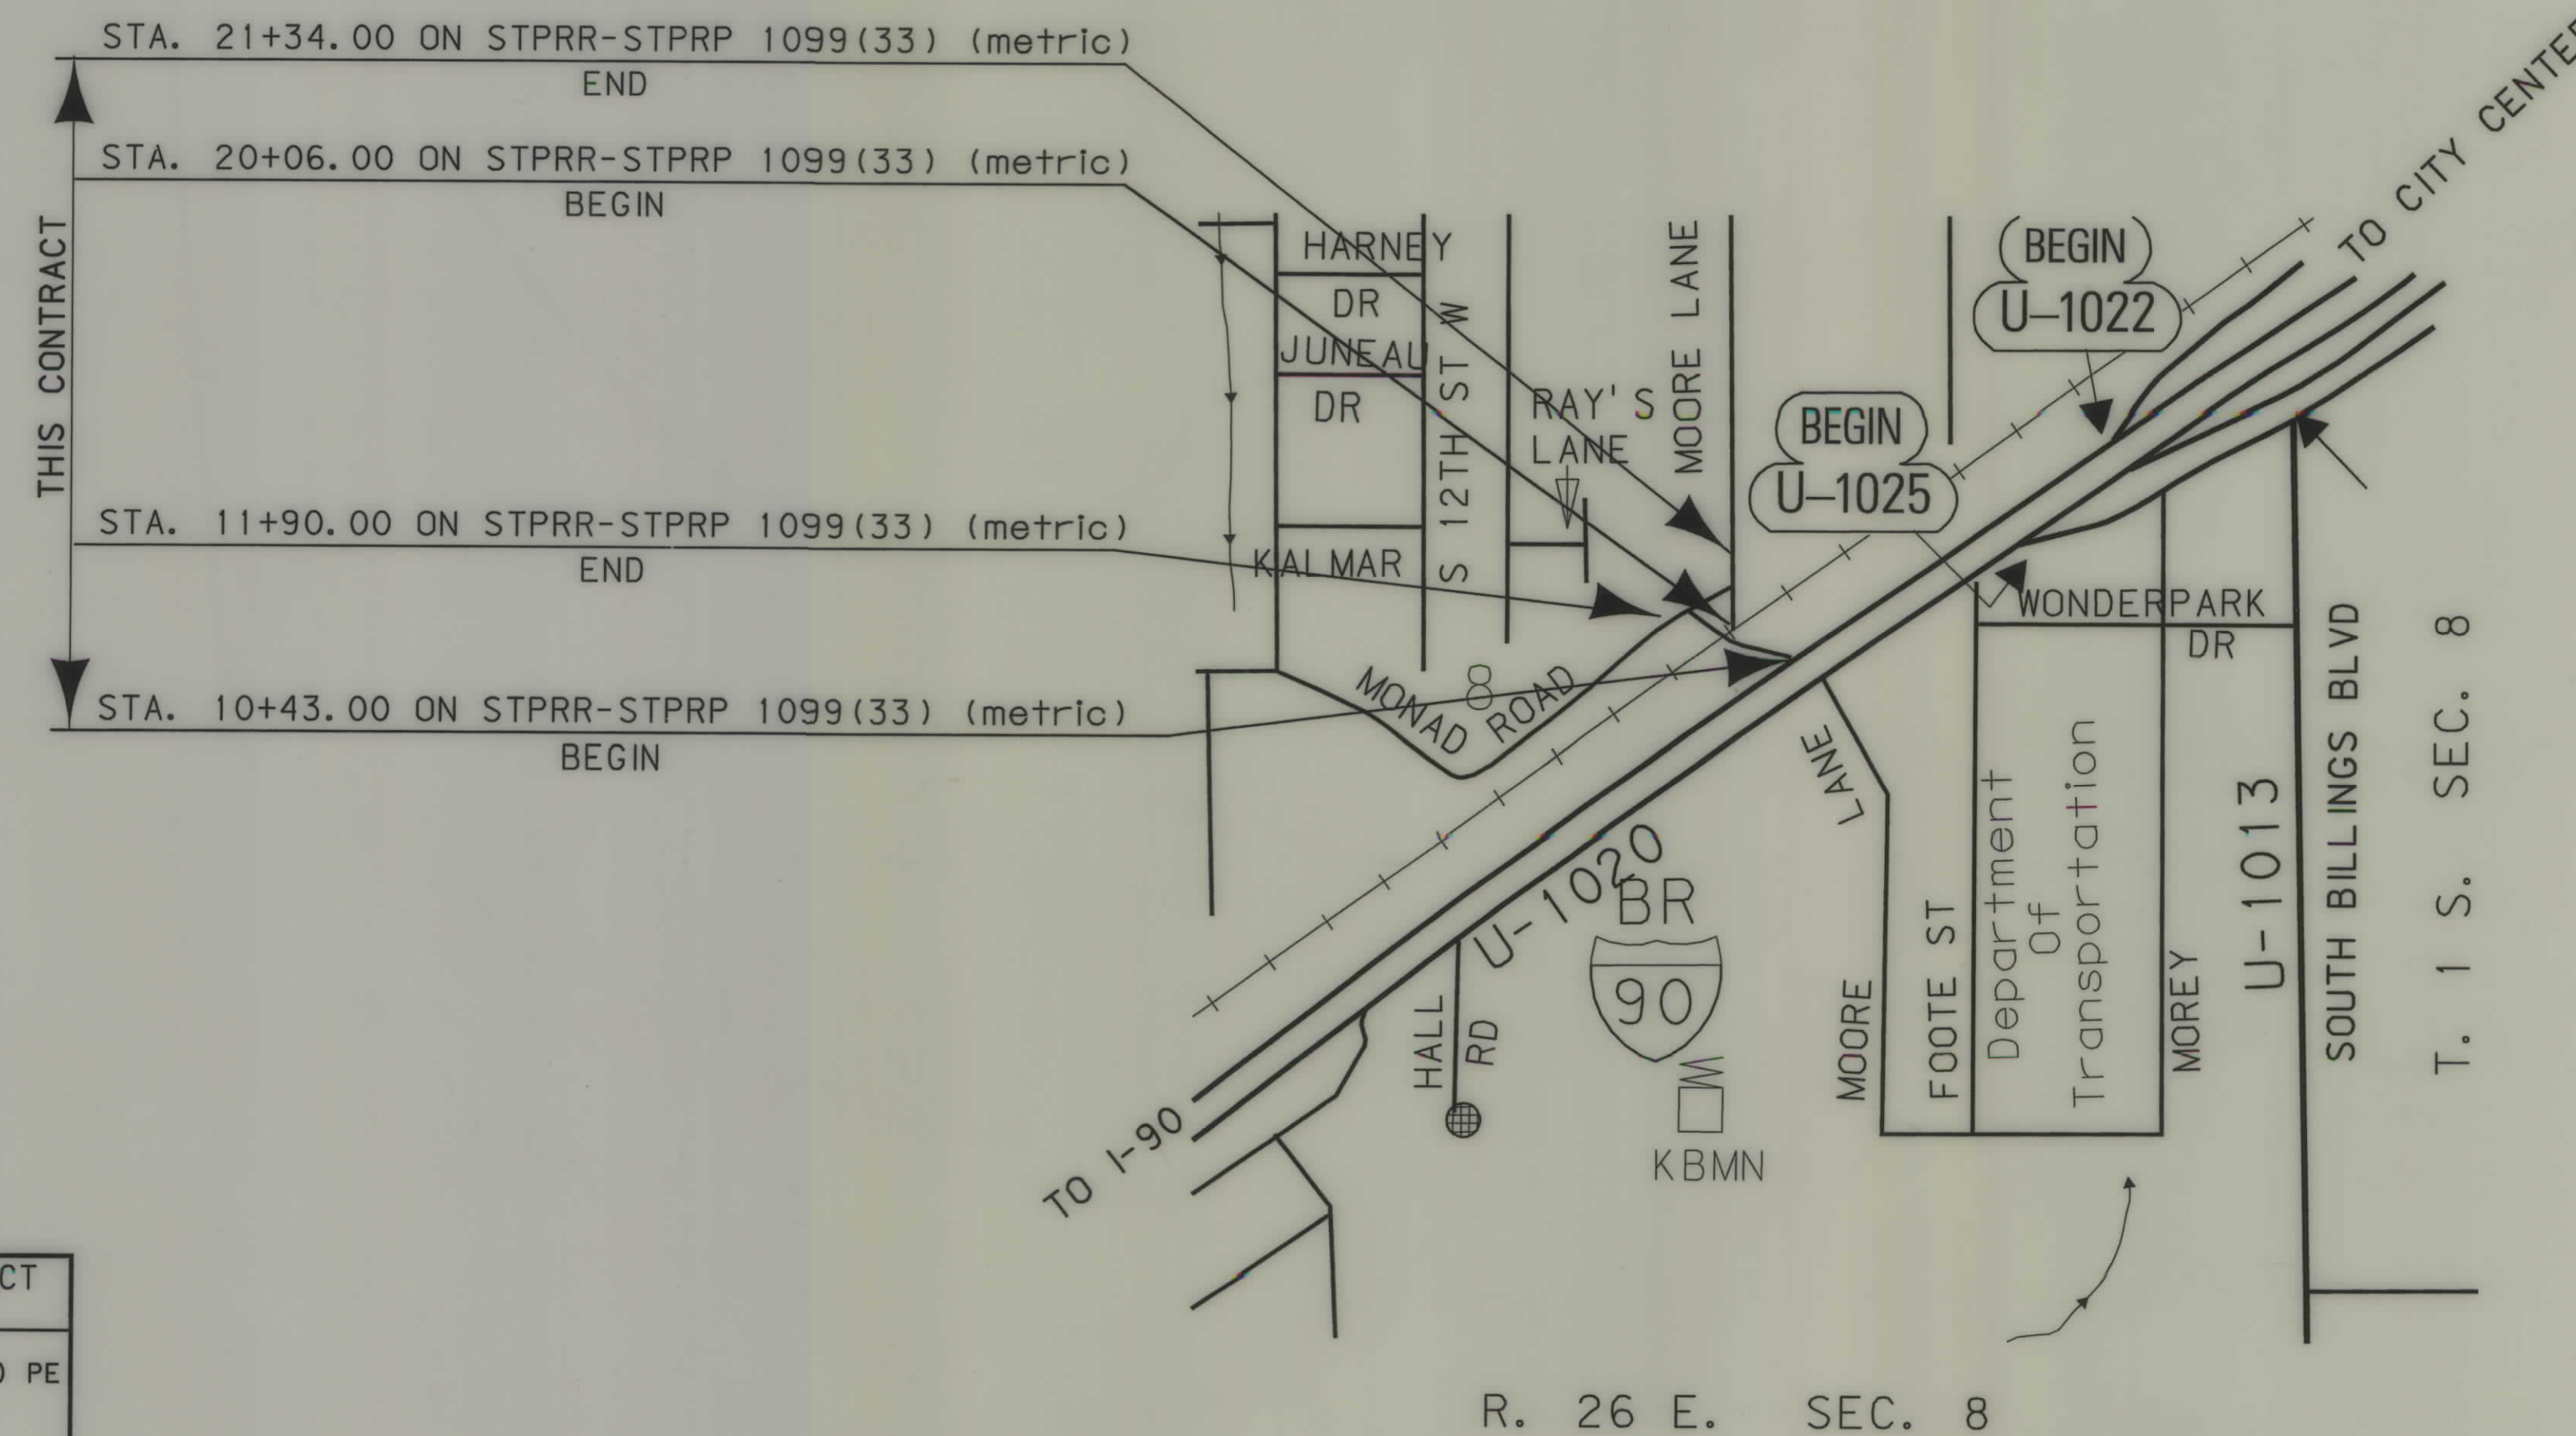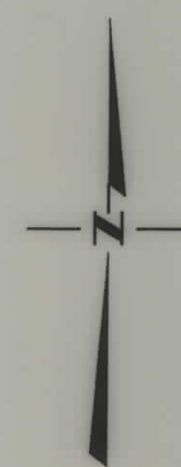

ASSOCIATED PROJECT ID.
STPRR-STPRP 1099(33) PE


RELATED PROJECTS
STPHS 1020(11)
M 5112(1)
F-FG 228(13)
F-FG 228(16)

FHWAMDT APPROVAL	9-10-07
MAP REVISED	

NOTES: 1. ALL MEASUREMENTS ARE METRIC EXCEPT AS NOTED

OWNERSHIP																					
PARCEL	NAME	ADDRESS	TOTAL	AREA	GROSS	R/W	AREA	EX. EASE. AREA		NET		AREA	REMAINDER				CONST. PMT. AREA		EASE. AREA		SHEET NO.
			METRIC	ENGLISH	METRIC	ENGLISH	METRIC	ENGLISH	METRIC	ENGLISH	LEFT		RIGHT		METRIC	ENGLISH	METRIC	ENGLISH			
											METRIC	ENGLISH	METRIC	ENGLISH							
3	MONTANA RAIL LINK																0.049 ha	0.12 AC	0.170 ha	0.42 AC	2 & 3
4	DAVID SELLERS AND NORMA SELLERS	3903 PALINSADES PARK DR., BILLINGS, MT 59102			OWNER	NOTIFICATION	ONLY														2 & 3
5	KENNEDY ENDEAVORS, LLC	312 MOORE LANE, BILLINGS, MT 59101			OWNER	NOTIFICATION	ONLY														2 & 3
6	MAILLOUX ENTERPRISES, INC	308 MOORE LN, BILLINGS, MT 59101															0.016 ha	0.04 AC			2
7	ROBERT P. & ROSALIE D. BARTHEL	PO BOX 80844, BILLINGS, MT 59108															0.023ha	0.06 AC			2
8	MICHAEL H. & CHERYL K. TEHLE	306 MOORE LN, BILLINGS, MT 59101															0.010 ha	0.02 AC			2
9	MICHAEL K. DONOVAN	1025 POLY DR, BILLINGS, MT 59102			OWNER	NOTIFICATION	ON ONLY														2 & 3
3L1	GEO. R. PIERCE, INC	PO BOX 80707, BILLINGS, MT59108			OWNER	NOTIFICATION	ON ONLY														2
3L2	D'S DISCOUNT FURNITURE	312 MOORE LANE, BILLINGS, MT 59101			OWNER	NOTIFICATION	ON ONLY														2 & 3
3L3	DAVID & NORMA SELLERS	3903 PALISADES PARK DR, BILLINGS, MT 59102			OWNER	NOTIFICATION	ON ONLY														2 & 3


STATE	RIGHT OF WAY ID.	SHEET	TOTAL
		NO.	SHEETS
MONTANA	STPRR-STPRP 1099(33)	2	3
PROJECT NUMBER		4847-033	
RR XING - MOORE LANE - BLGS			

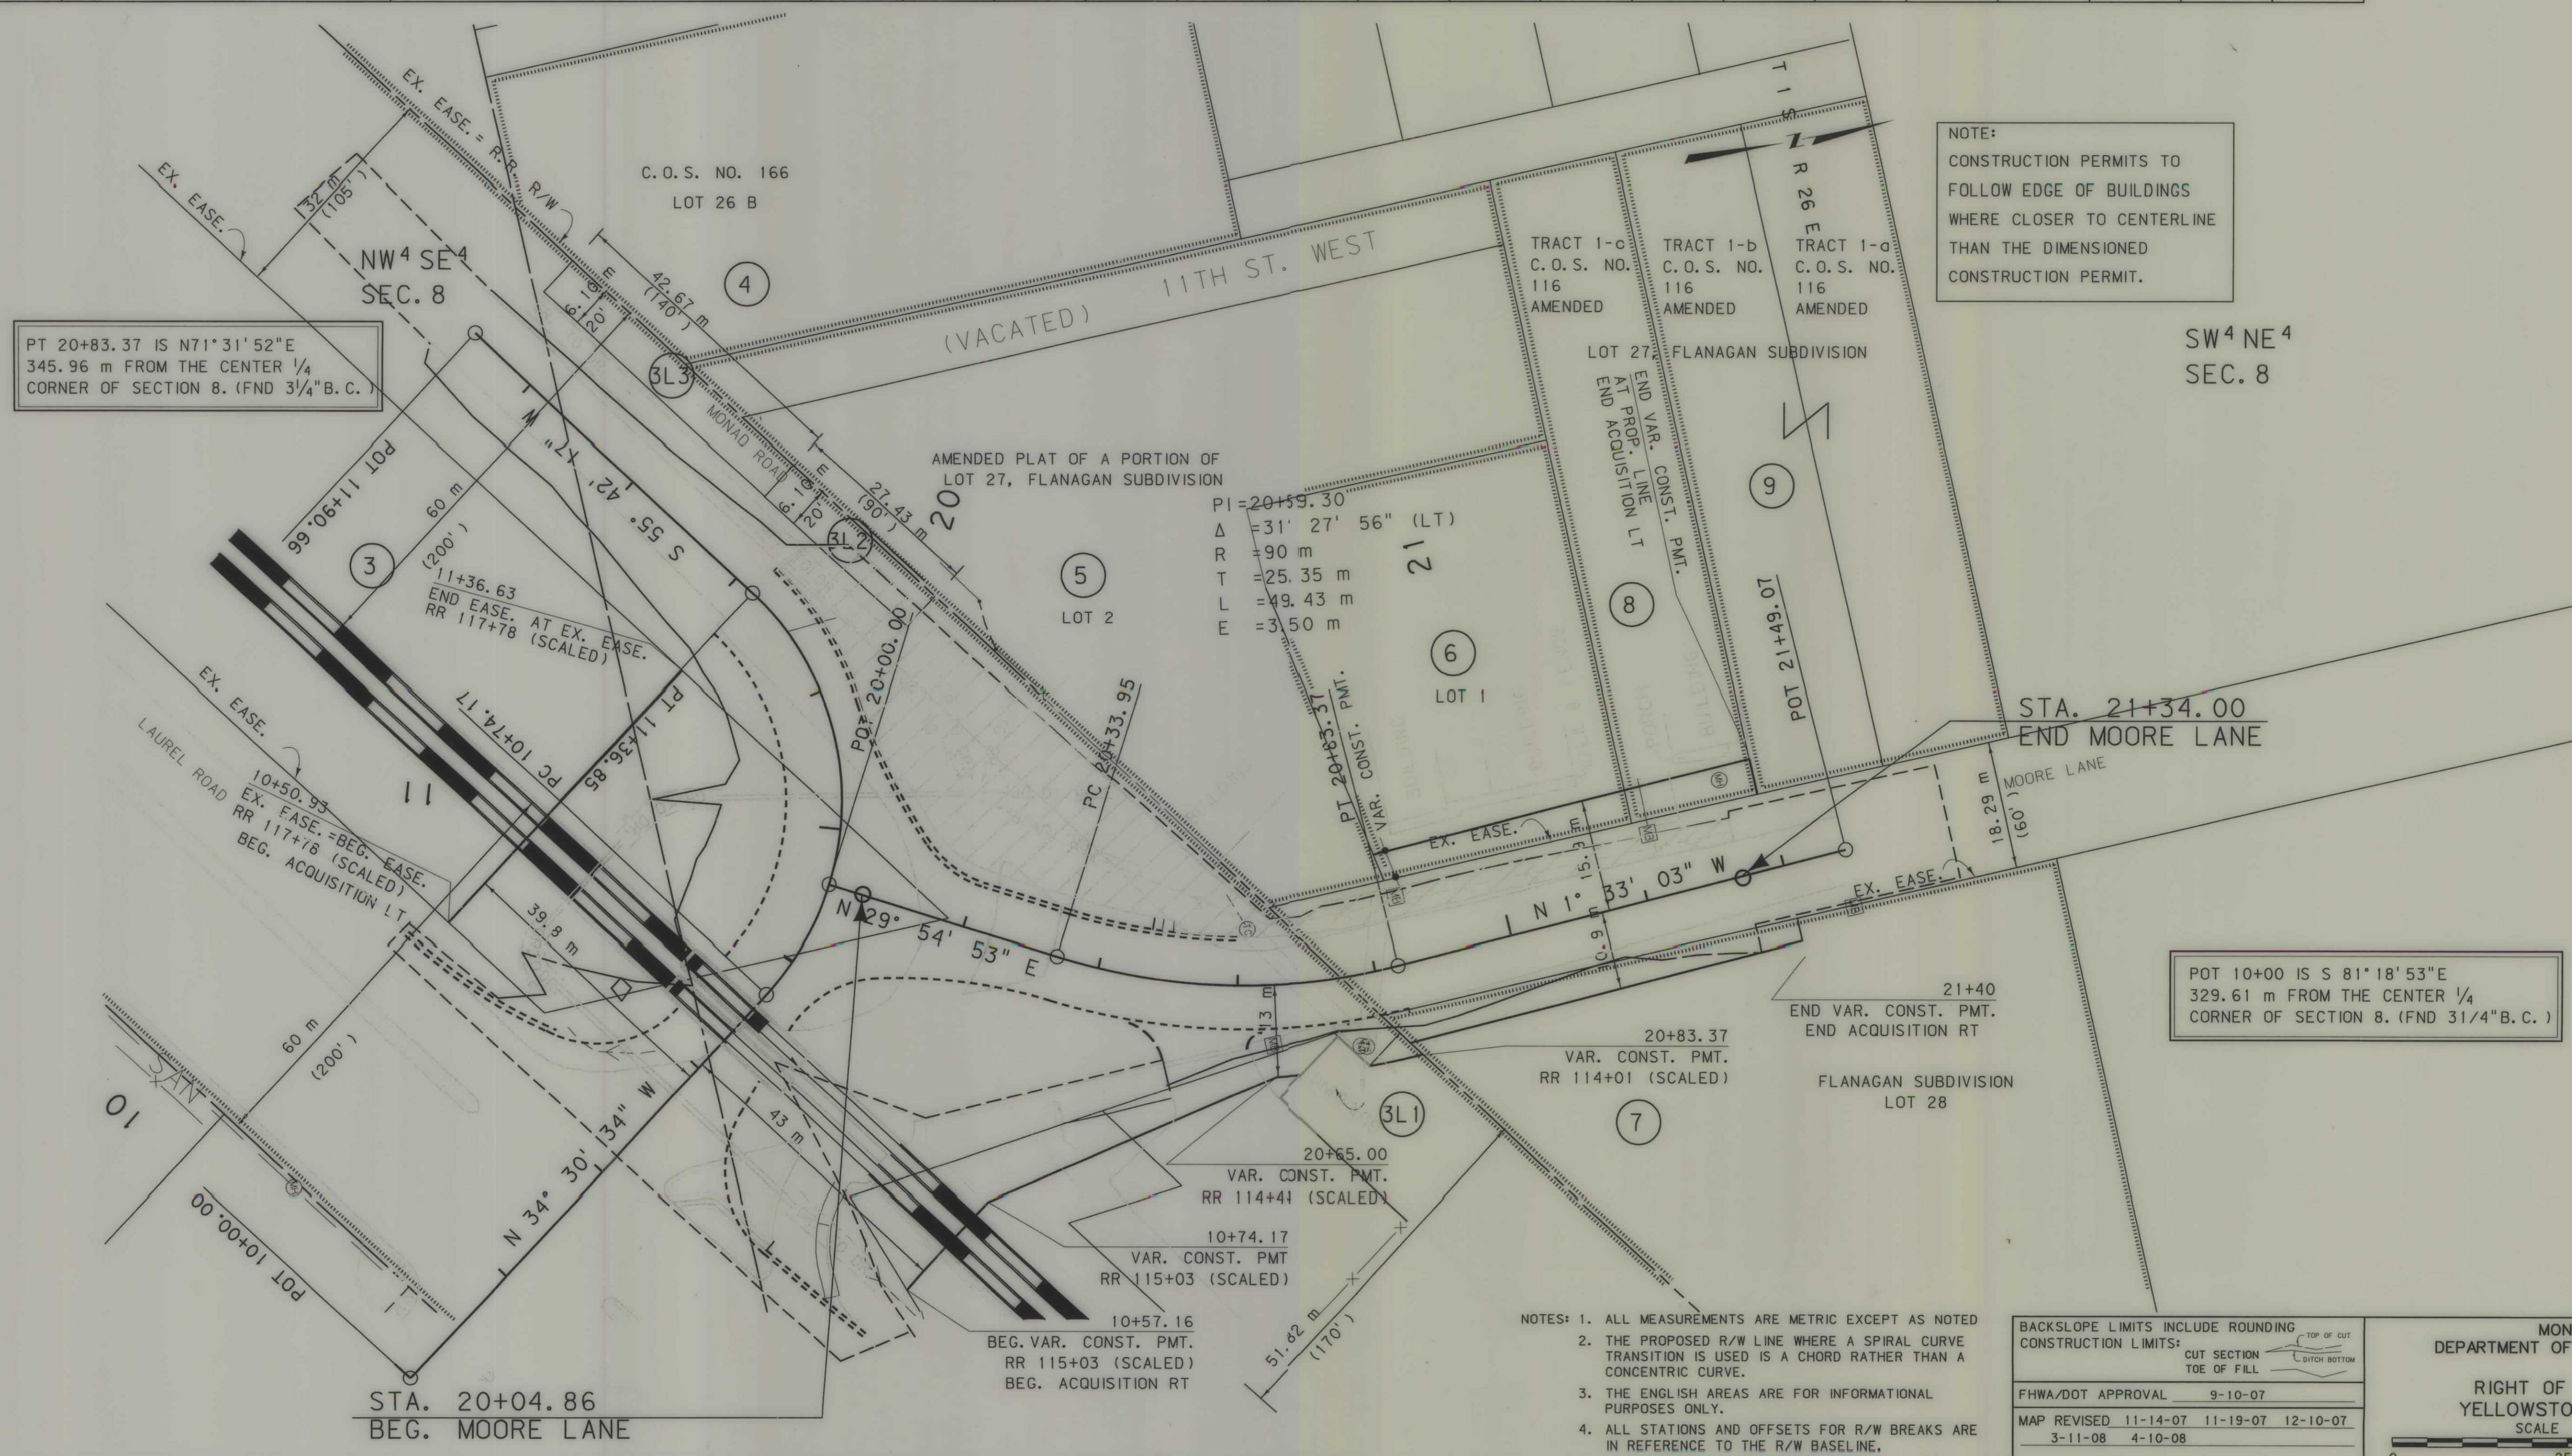



RDROW

C:\gdm\4847\ROPL\N002.DGN
11/18/2007
2:19:31 PM
3
2
1757

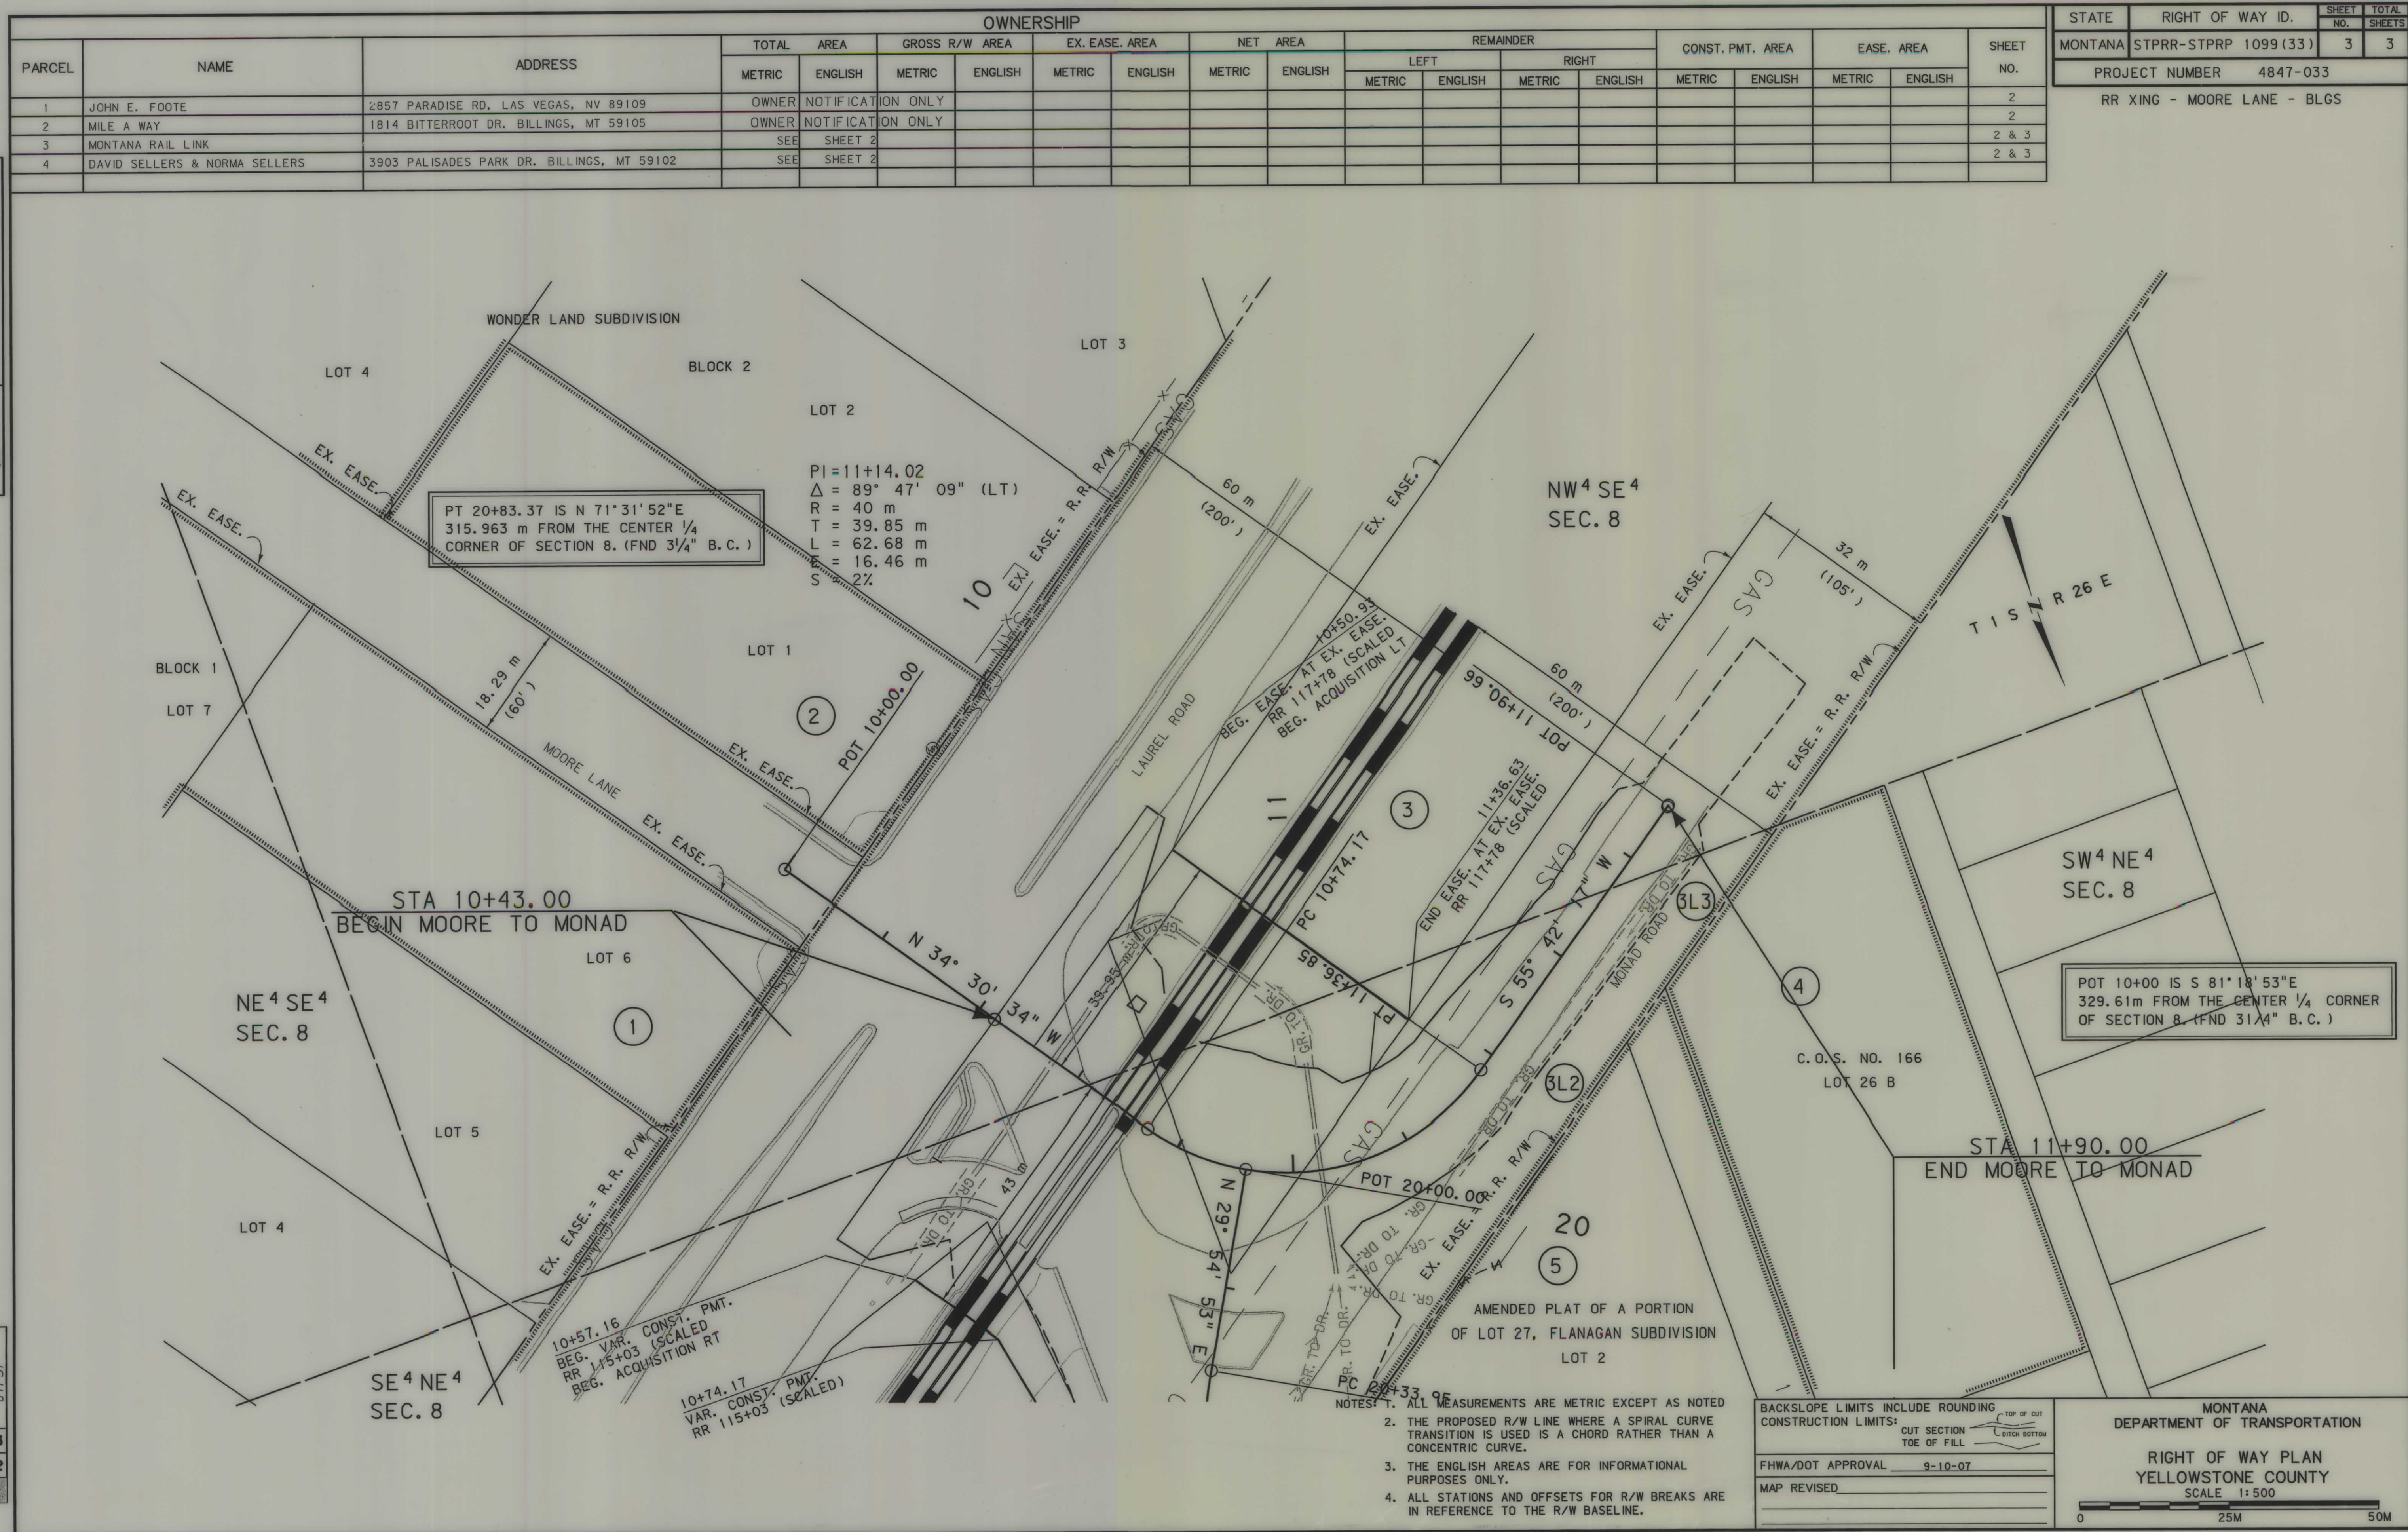

- NOTES:
1. ALL MEASUREMENTS ARE METRIC EXCEPT AS NOTED
 2. THE PROPOSED R/W LINE WHERE A SPIRAL CURVE TRANSITION IS USED IS A CHORD RATHER THAN A CONCENTRIC CURVE.
 3. THE ENGLISH AREAS ARE FOR INFORMATIONAL PURPOSES ONLY.
 4. ALL STATIONS AND OFFSETS FOR R/W BREAKS ARE IN REFERENCE TO THE R/W BASELINE.

BACKSLOPE LIMITS INCLUDE ROUNDING
CONSTRUCTION LIMITS: CUT SECTION TOE OF CUT
FOE OF FILL
FHWA/DOT APPROVAL 9-10-07
MAP REVISED

MONTANA
DEPARTMENT OF TRANSPORTATION
RIGHT OF WAY PLAN
YELLOWSTONE COUNTY
SCALE 1"=500'
0 25M 50M