


PLANS
NOT
TO
SCALE

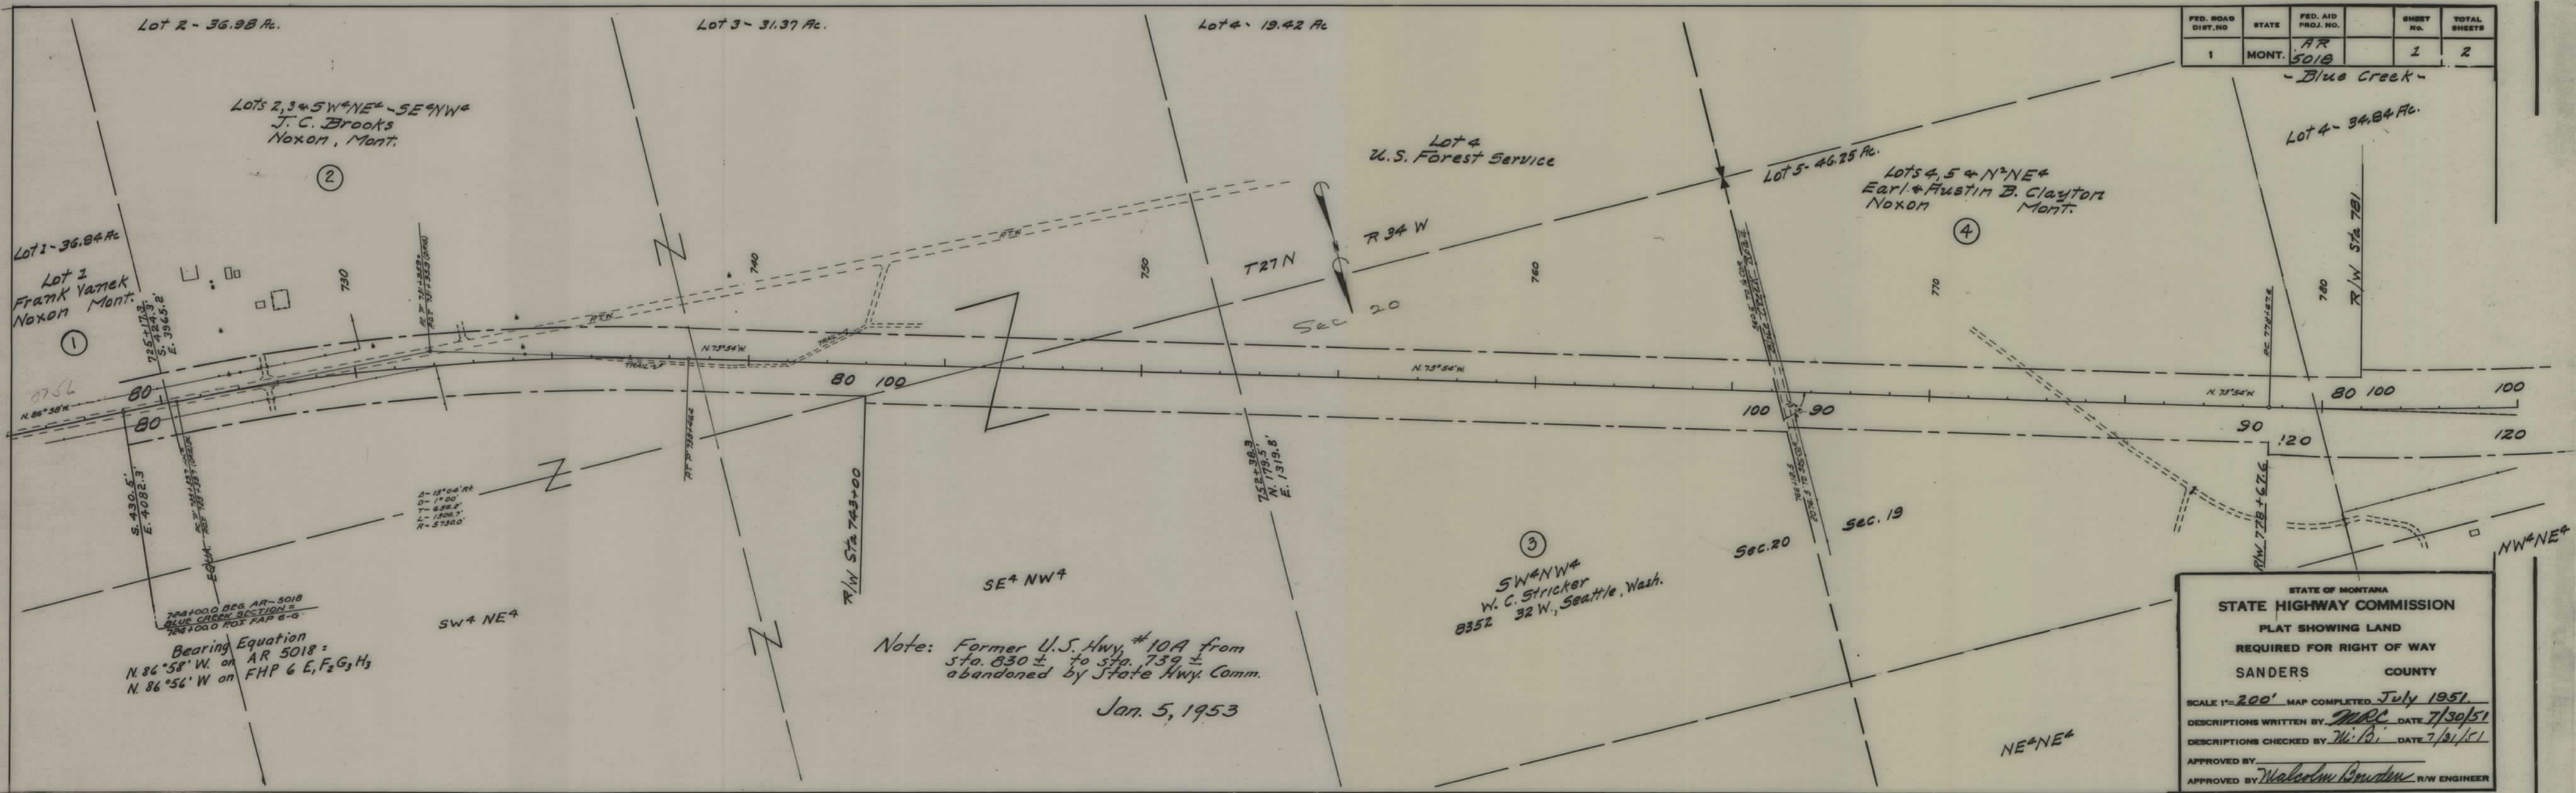


FED. ROAD DIST. NO.	STATE	FED. AID PROJ. NO.	SHEET NO.	TOTAL SHEETS
1	MONT.	AR 5018	1	2

STATE OF MONTANA
STATE HIGHWAY COMMISSION
PLAT SHOWING LAND
REQUIRED FOR RIGHT OF WAY
SANDERS COUNTY

SCALE 1"=200' MAP COMPLETED July 1951
DESCRIPTIONS WRITTEN BY MRC DATE 7/30/51
DESCRIPTIONS CHECKED BY M.B. DATE 7/31/51
APPROVED BY _____
APPROVED BY Malcolm Bowden R/W ENGINEER

FED. ROAD DIST. NO.	STATE	FED. AID PROJ. NO.	SHEET NO.	TOTAL SHEETS
1	MONT.	5018	2	2

Blue Creek

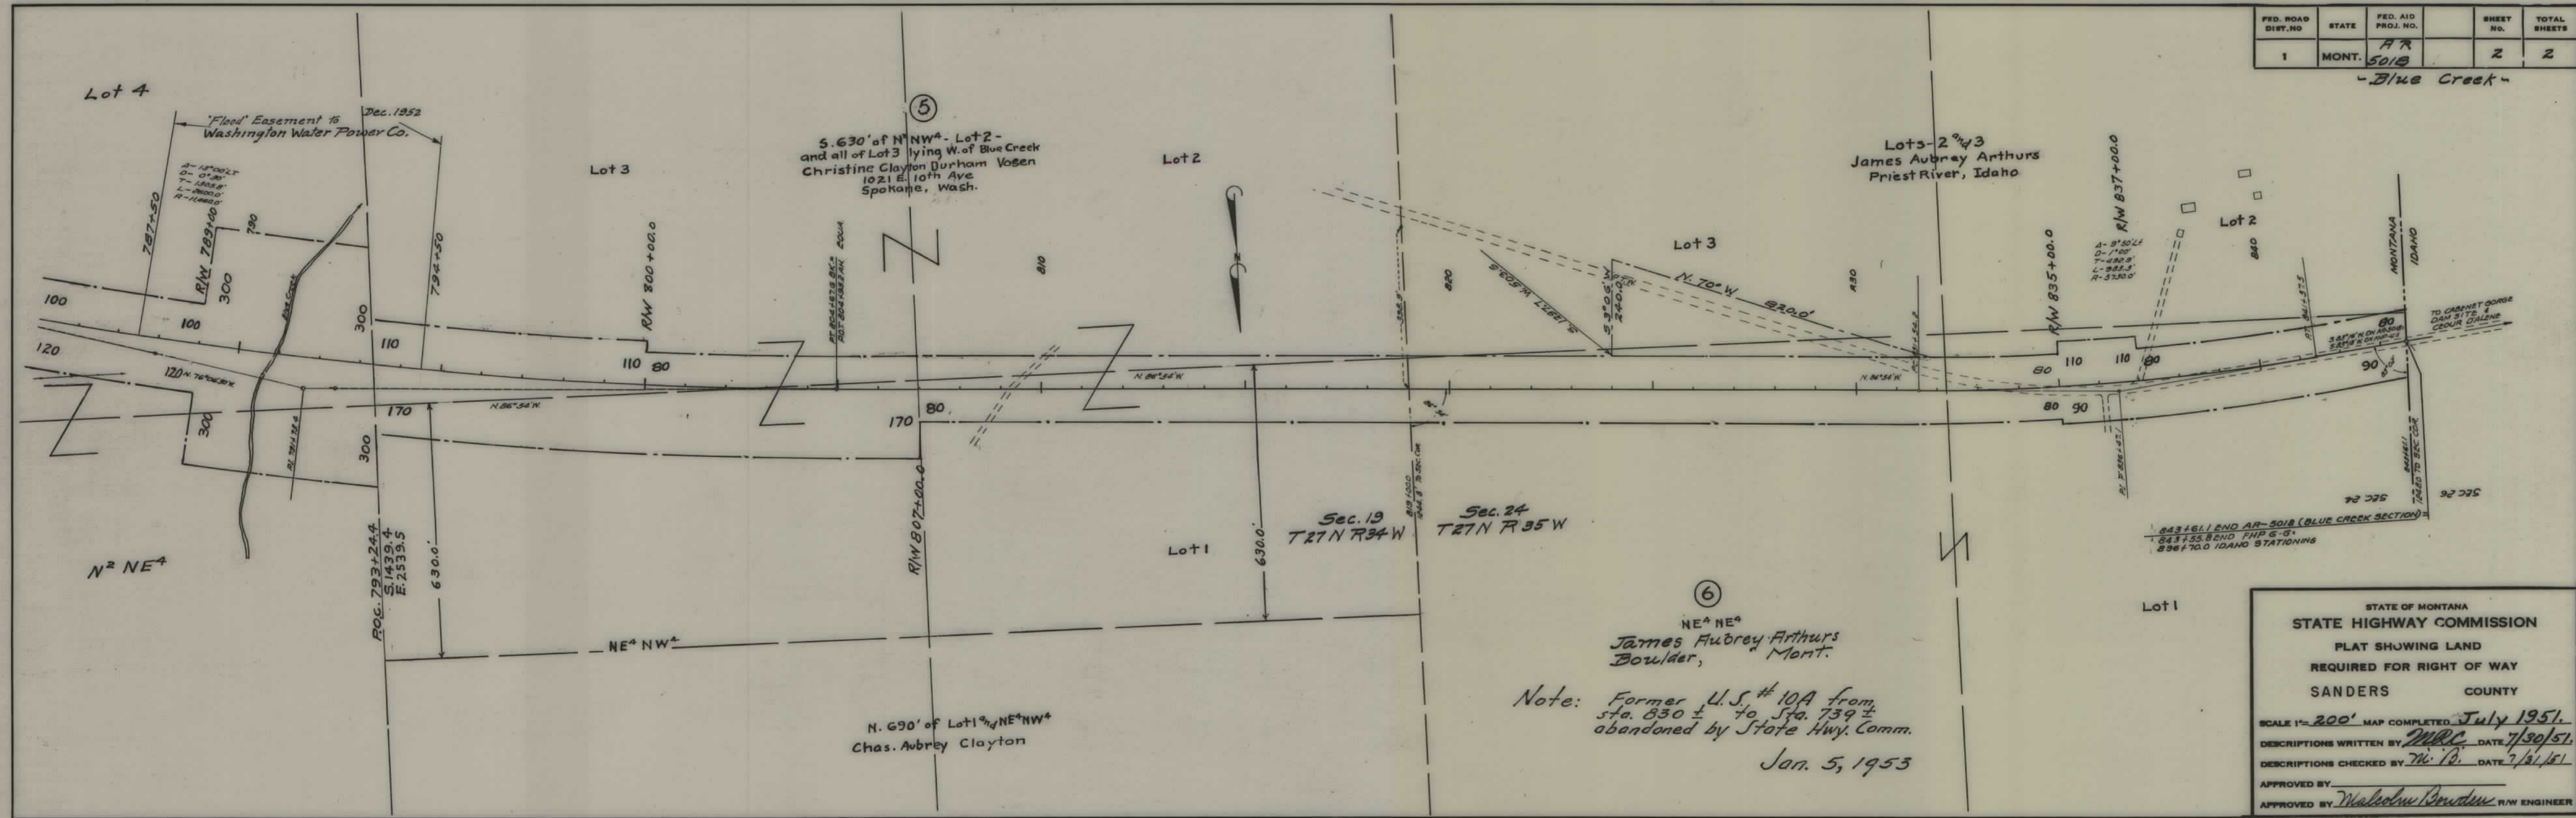

STATE OF MONTANA
STATE HIGHWAY COMMISSION
PLAT SHOWING LAND
REQUIRED FOR RIGHT OF WAY
SANDERS COUNTY

SCALE 1" = 200' MAP COMPLETED July 1951.
DESCRIPTIONS WRITTEN BY MRC DATE 7/30/51.
DESCRIPTIONS CHECKED BY M. B. DATE 7/31/51.
APPROVED BY _____
APPROVED BY Malcolm Bowden R/W ENGINEER