


PLANS
NOT
TO
SCALE

FED. ROAD DIST. NO.	STATE	FED. AID PROJ. NO.	R/W NO.	SHEET NO.	TOTAL SHEETS
1	MONT.	AR-5018	5018-06	1	1

(Noxon Wye Section)

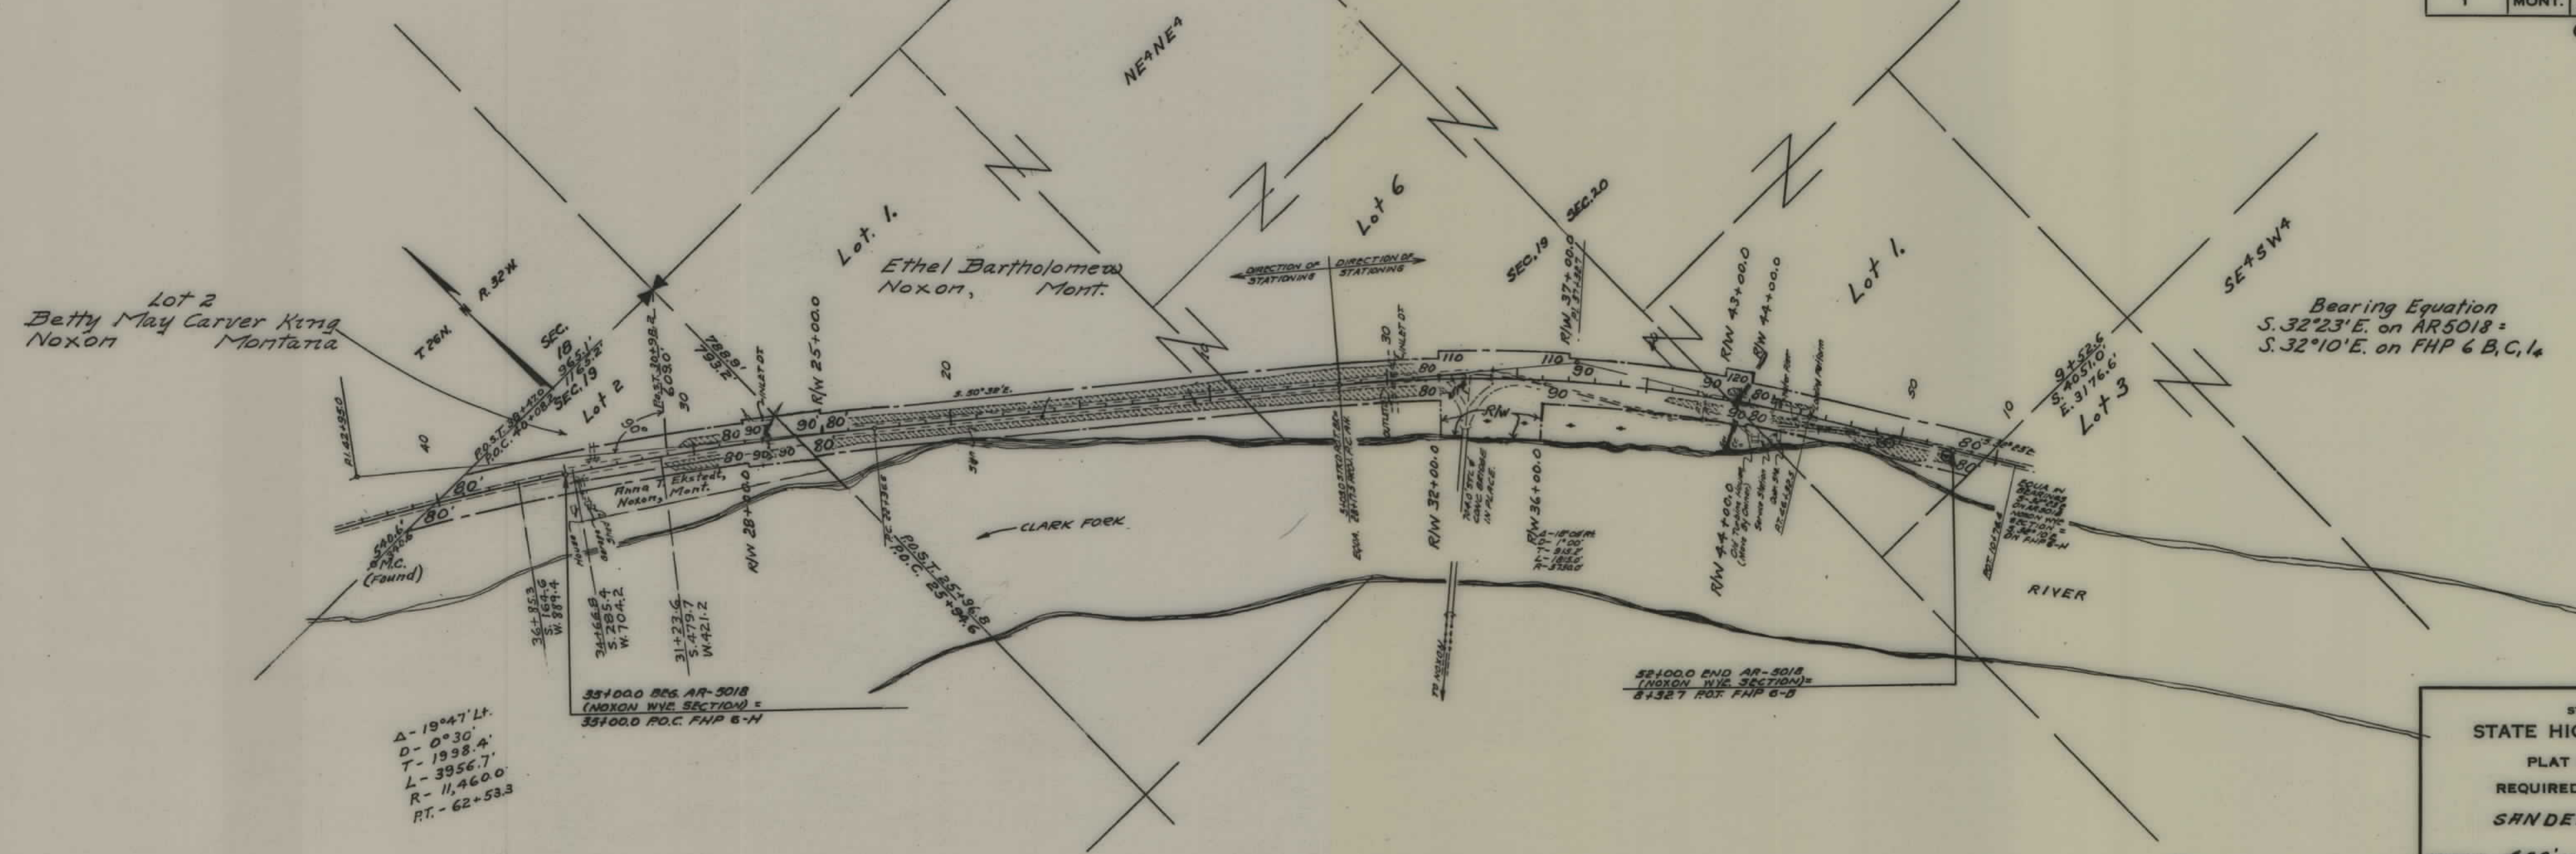

Bearing Equation
 $S. 32^{\circ}23'E.$ on AR 5018 =
 $S. 32^{\circ}10'E.$ on FHP 6 B, C, 1, 4

$\Delta - 19^{\circ}47' Lt.$
 $D - 0^{\circ}30'$
 $T - 1938.4'$
 $L - 3956.7'$
 $R - 11,460.0'$
 $RT - 62+53.3$

35+00.0 BEG. AR-5018
 (NOXON WYE SECTION) =
 35+00.0 P.O.C. FHP 6-H

35+00.0 END AR-5018
 (NOXON WYE SECTION) =
 35+32.7 P.O.C. FHP 6-B

STATE OF MONTANA
 STATE HIGHWAY COMMISSION
 PLAT SHOWING LAND
 REQUIRED FOR RIGHT OF WAY
 SANDERS COUNTY

SCALE 1"= 400' MAP COMPLETED July 1951.
 DESCRIPTIONS WRITTEN BY MRC DATE 8/7/51.
 DESCRIPTIONS CHECKED BY M.P. DATE 8/7/51.

APPROVED BY _____
 APPROVED BY Malcolm Bowden R/W ENGINEER