


PLANS
NOT
TO
SCALE

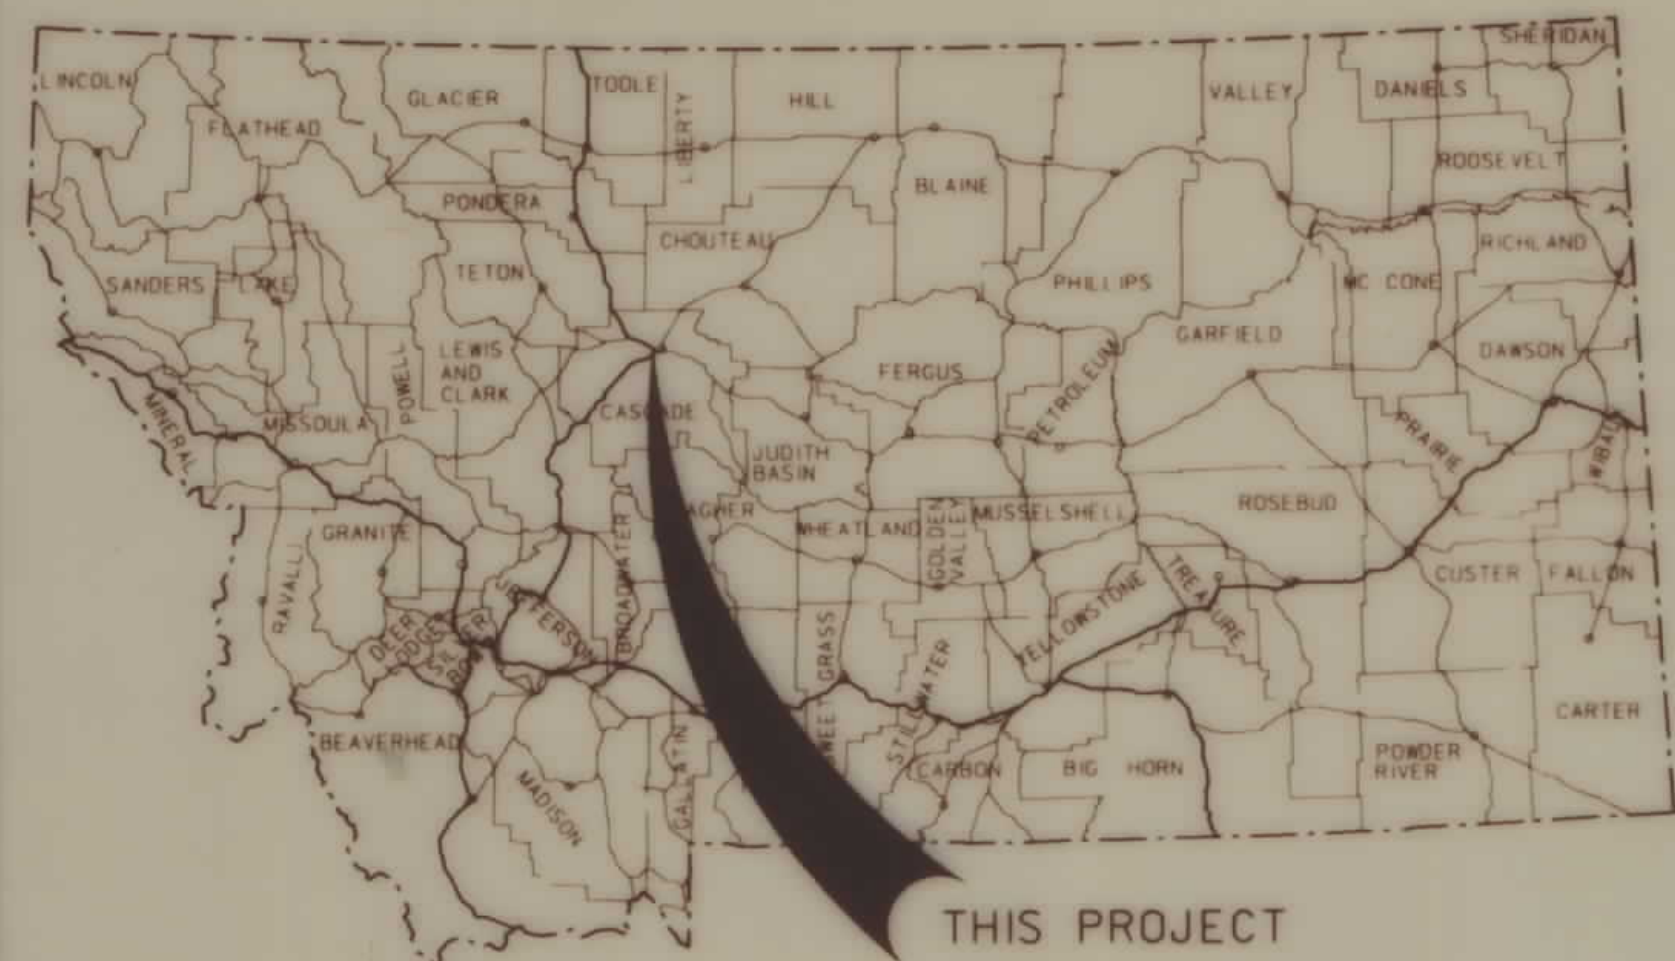


STATE OF MONTANA
DEPARTMENT OF TRANSPORTATION
HIGHWAYS DIVISION
RIGHT OF WAY PLAN OF
FEDERAL AID PROJECT BRM 5211 (3)
GREAT FALLS 9TH - 10TH CONNECTOR BR
CASCADE COUNTY

STATE	RIGHT OF WAY ID.	SHEET NO.	TOTAL SHEETS
MONTANA	BRM 5211 (3)	1	3
PROJECT NUMBER 1372-003			
GREAT FALLS 9TH - 10TH CONNECTOR BRIDGE			

CONVENTIONAL SIGNS

PROPOSED RIGHT OF WAY LINE	---
EXISTING RIGHT OF WAY LINE	---
RAILROAD RIGHT OF WAY LINE	---
CENTERLINE (C) OR PROJECTED LINE	---
STK'D CENTERLINE	---
SECTION LINE	---
OWNERSHIP BOUNDARY	---
FULL ACCESS CONTROL	---
LIMITED ACCESS CONTROL	---
EXISTING ACCESS CONTROL	---
PRESENT TRAVELED WAY (P.T.W.)	---
FENCE LINE	---
EXISTING GUARDRAIL	---
PROPOSED GUARDRAIL	---
GATE IN FENCE	---
CATTLE GUARD: EXIST. - PROPOSED	---
SECTION CORNER	FOUND UNFOUND
1/4 SECTION CORNER	---
CLOSING CORNER	---
MEANDER CORNER	---
CENTER OF SECTION	---
RIGHT OF WAY MONUMENT	---
PROPERTY CORNER PIN	---
POWER POLE IN PLACE	---
TELEPHONE POLE IN PLACE	---
TELEGRAPH POLE IN PLACE	---
LIGHT POLE	---
PROPOSED CULVERT	---
EXISTING CULVERT	---
OUTLET DITCH	---
INLET DITCH	---
EXISTING DITCH	---
CHANNEL CHANGES	---
DITCH BLOCK	---
RIPRAP	---
BRIDGES	---
RAILROADS	---
PARCEL NUMBERS	---
APPROACH: EXIST. - PROPOSED	---

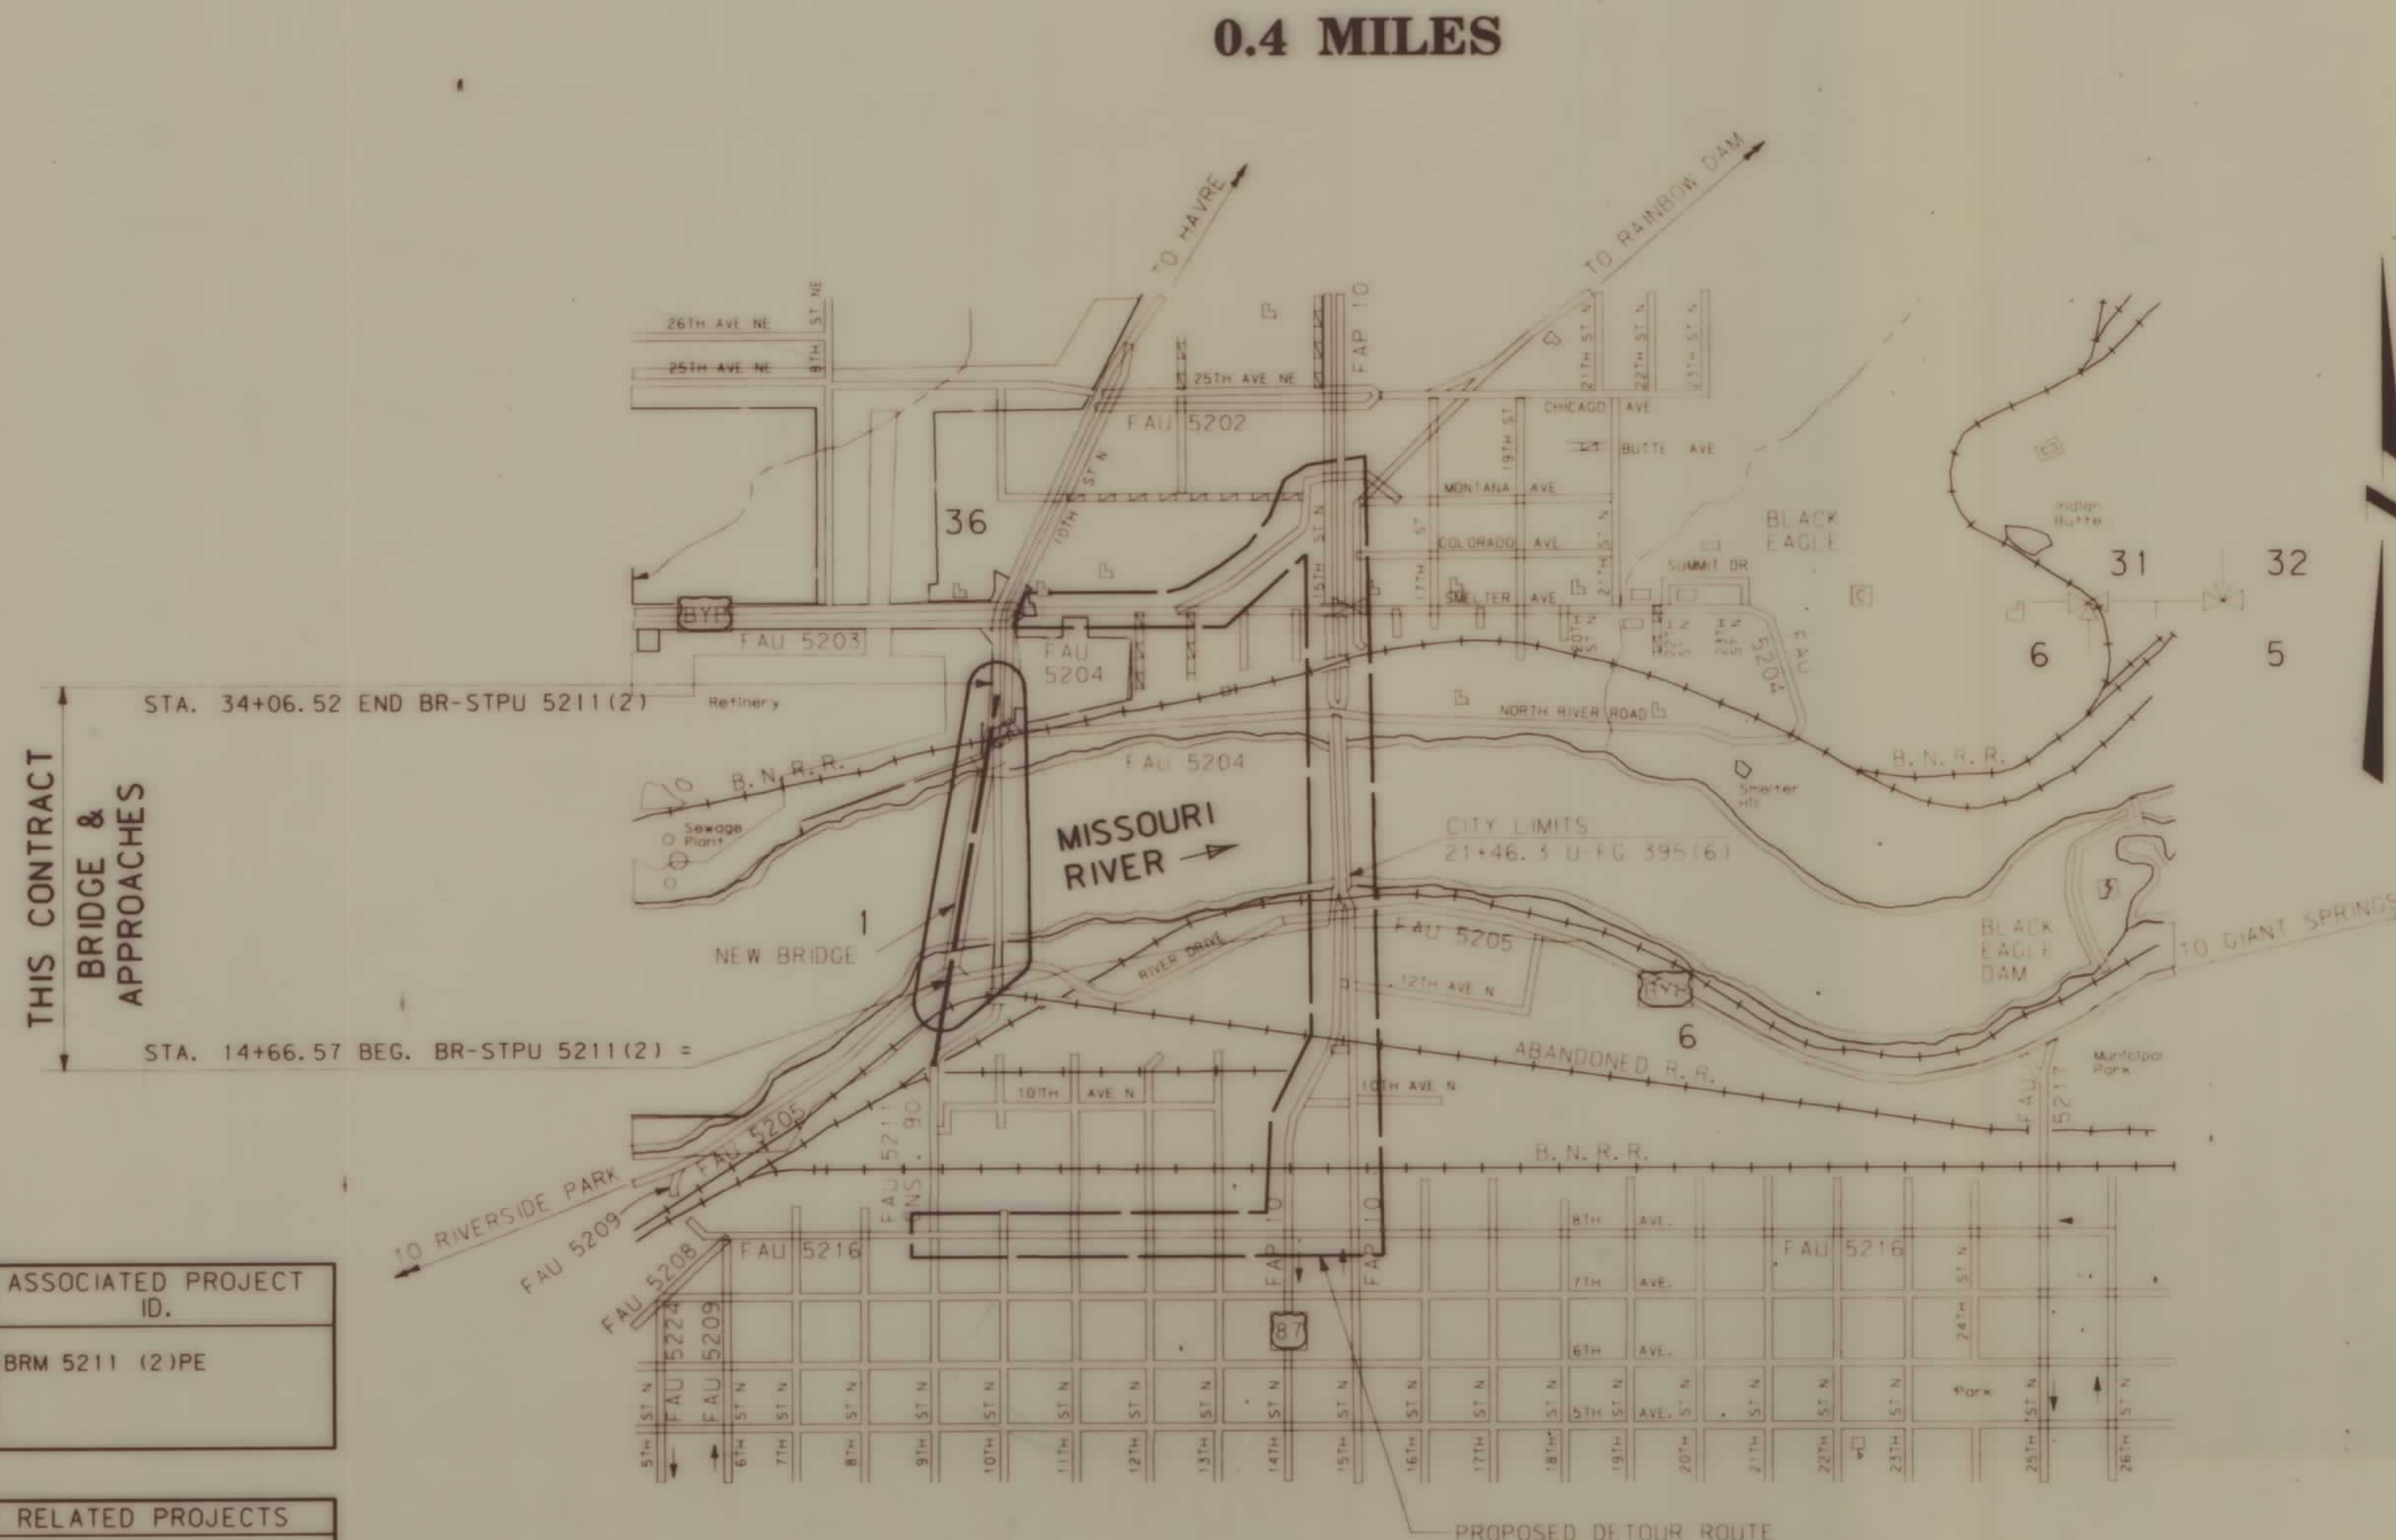

INDEX

PARCEL NO.	OWNERSHIP	SHEET NO.
4	MONTANA POWER COMPANY	2-3
3	DEPARTMENT OF STATE LANDS	2-3
5,7	MONTANA REFINING COMPANY	3
6	BURLINGTON NORTHERN RAILROAD	3
8	CITY OF GREAT FALLS	2
142	FALLS CONSTRUCTION COMPANY	2
3A	DEPARTMENT OF STATE LANDS	2-3

ASSOCIATED PROJECT ID.
BRM 5211 (2)PE
RELATED PROJECTS
F-249 (23) FAP 149 A




RDROW

3	6	9
5	8	7
1	4	2

OWNERSHIP									
PARCEL	NAME	ADDRESS	TOTAL AREA	GROSS R/W AREA	EX. EASE. AREA	NET AREA	REMAINDER		EASE. AREA
							LEFT	RIGHT	
* 2	FALLS CONSTRUCTION COMPANY			0.36 AC.	0	0.36 AC.			0.02 AC.
3	DEPARTMENT OF STATE LANDS			SEE	SHEET	NO. 3			
1	FALLS CONSTRUCTION COMPANY		1.45 AC.	0.47 AC.	0.06 AC.	0.41 AC.		0.93 AC.	0.09 AC.
8	CITY OF GREAT FALLS								0.04 AC.
3 A	DEPARTMENT OF STATE LANDS			SEE	SHEET	NO. 3			

AREA TO BE QUIT CLAIMED BY
* MONTANA POWER COMPANY

STATE	RIGHT OF WAY ID.	SHEET NO.	TOTAL SHEETS
MONTANA	BRM 5211 (3)	2	3
PROJECT NUMBER 1372-003			
GREAT FALLS 9TH - 10TH CONNECTOR BRIDGE			

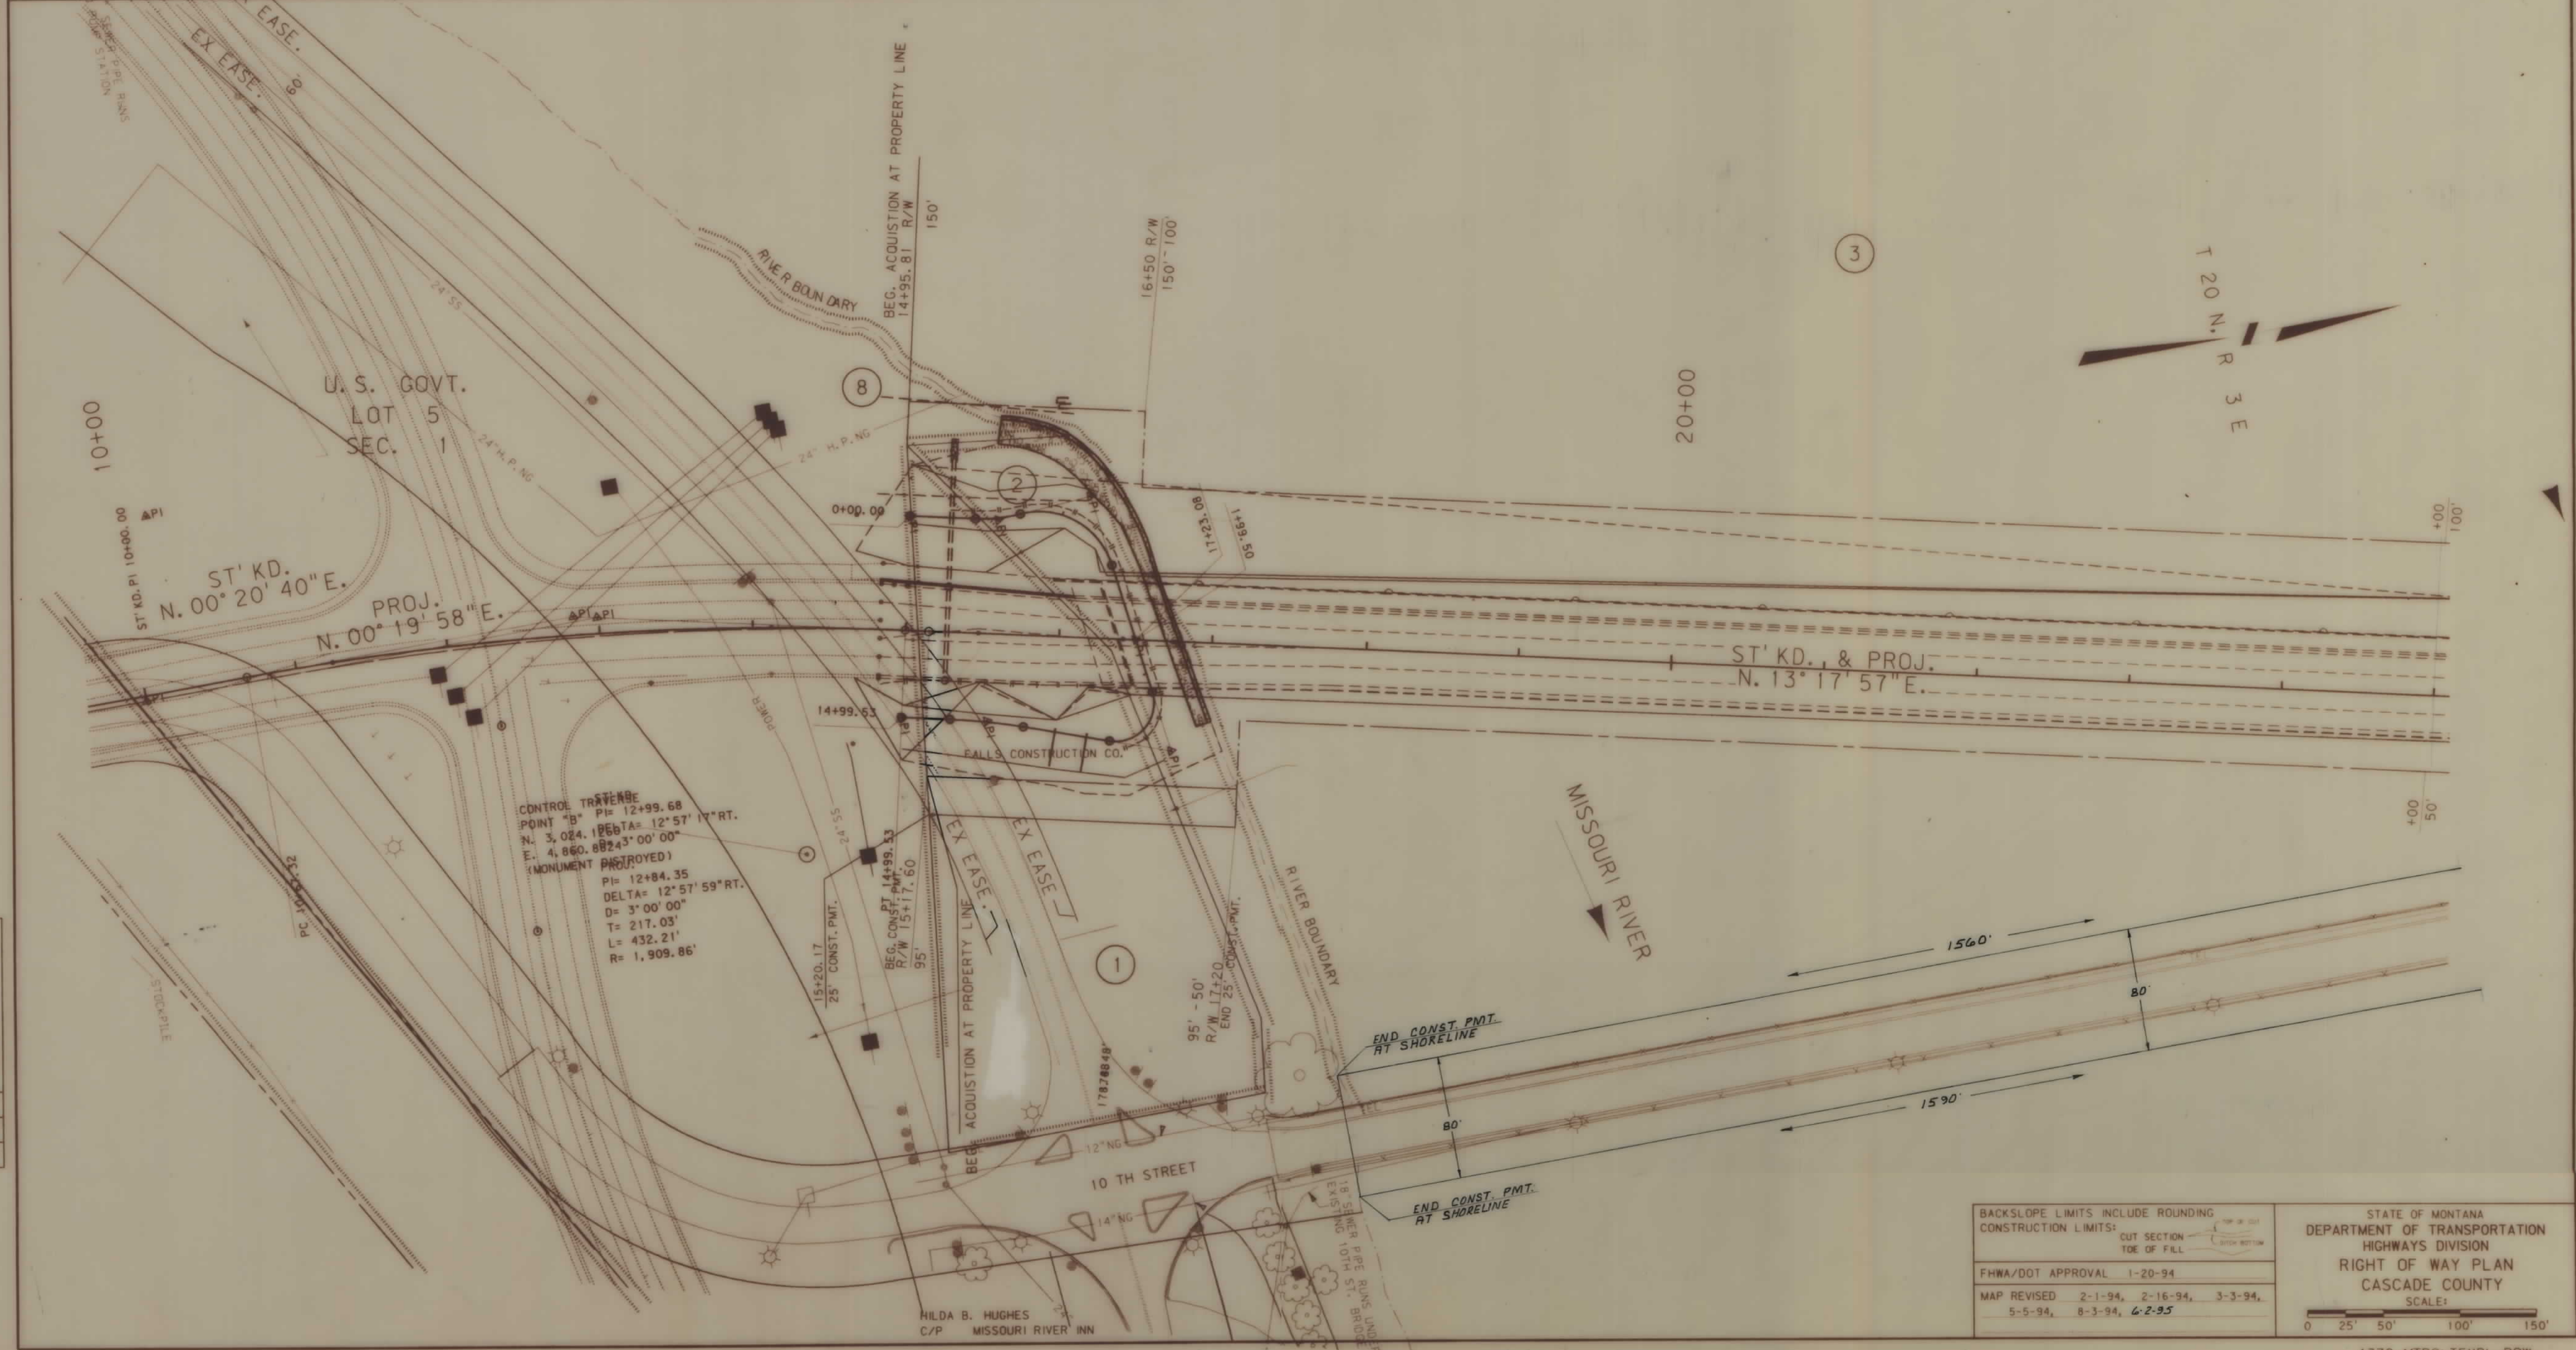

BACKSLOPE LIMITS INCLUDE ROUNDING
CONSTRUCTION LIMITS:

CUT SECTION
TOE OF FILL

FHWA/DOT APPROVAL 1-20-94

MAP REVISED 2-1-94, 2-16-94, 3-3-94,
5-5-94, 8-3-94, 6-2-95

STATE OF MONTANA
DEPARTMENT OF TRANSPORTATION
HIGHWAYS DIVISION
RIGHT OF WAY PLAN
CASCADE COUNTY
SCALE:

0 25' 50' 100' 150'

