


PLANS
NOT
TO
SCALE

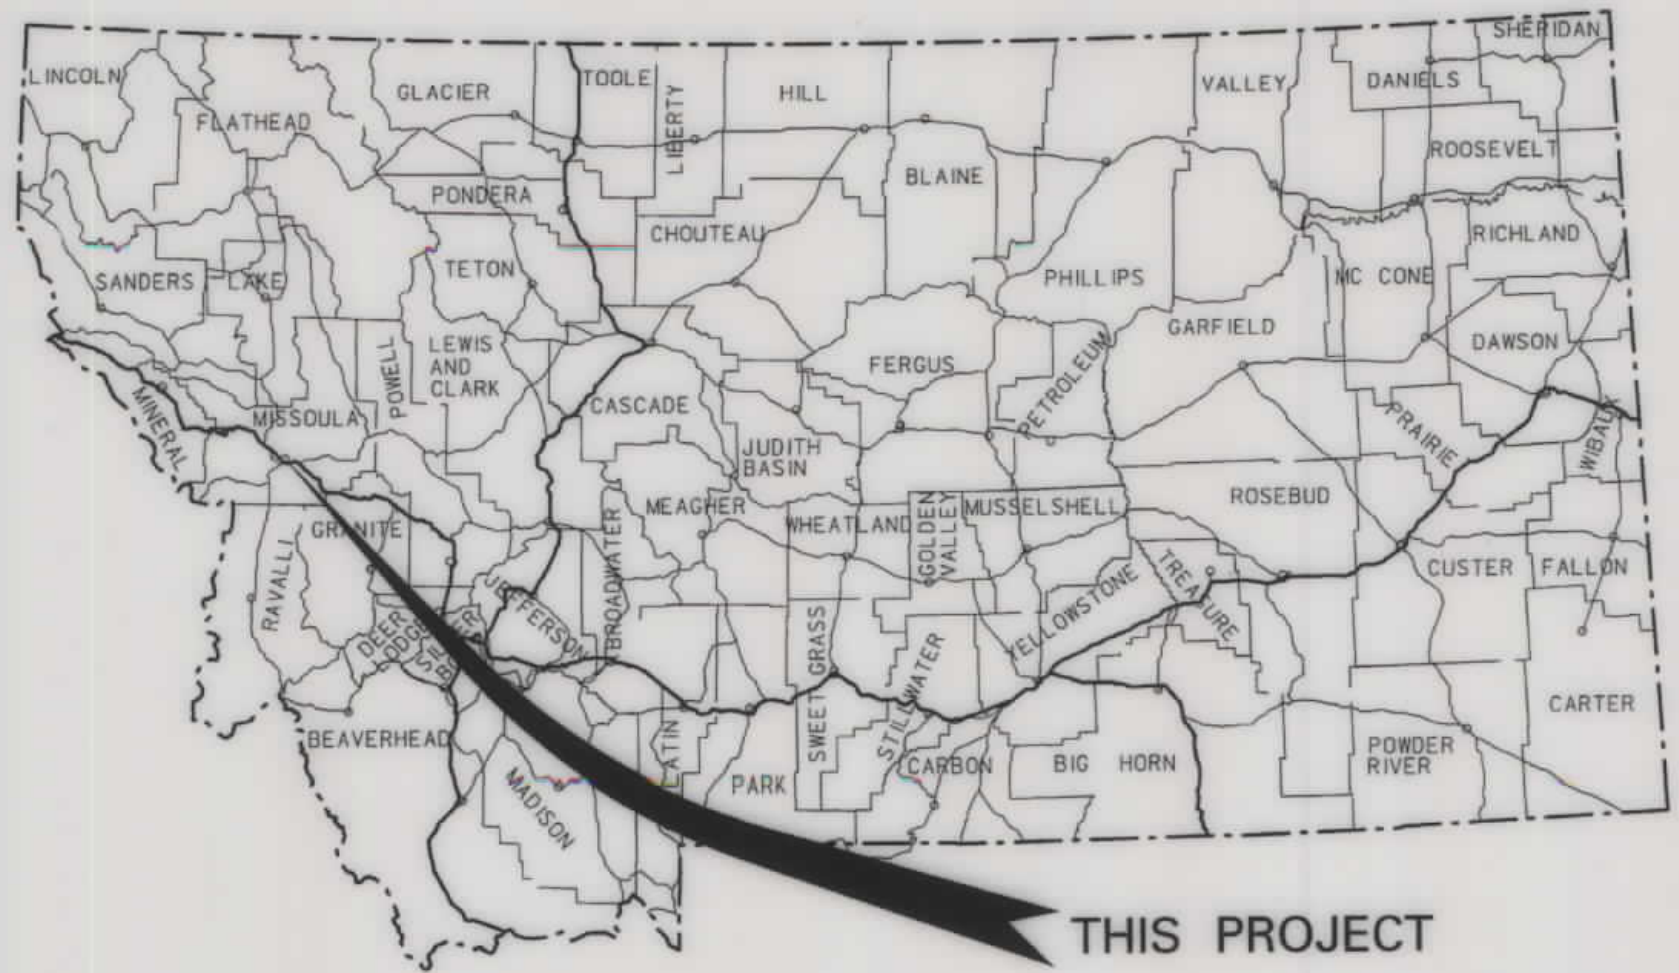


MONTANA DEPARTMENT OF TRANSPORTATION

STATE	RIGHT OF WAY ID.	SHEET NO.	TOTAL SHEETS
MONTANA	CM-STPU 8117(3)	1	4
PROJECT NUMBER 4498-003			
HIGGINS/HILL/BECKWITH - MISSOULA			

RIGHT OF WAY PLAN OF FEDERAL AID PROJECT NO. CM-STPU 8117(3) HIGGINS/HILL/BECKWITH - MISSOULA MISSOULA COUNTY LENGTH 0.2 kilometers


CONVENTIONAL SIGNS

- PROPOSED RIGHT OF WAY LINE
- EXISTING RIGHT OF WAY LINE
- RAILROAD RIGHT OF WAY LINE
- RIGHT OF WAY BASELINE
- STK'D CENTERLINE
- SECTION LINE
- OWNERSHIP BOUNDARY
- FULL ACCESS CONTROL
- LIMITED ACCESS CONTROL
- EXISTING ACCESS CONTROL
- PRESENT TRAVELED WAY (P.T.W.)
- FENCE LINE
- EXISTING GUARDRAIL
- PROPOSED GUARDRAIL
- GATE IN FENCE
- CATTLE GUARD: EXIST. - PROPOSED
- SECTION CORNER
- 1/4 SECTION CORNER
- CLOSING CORNER
- MEANDER CORNER
- CENTER OF SECTION
- RIGHT OF WAY MONUMENT
- PROPERTY CORNER PIN
- POWER POLE IN PLACE
- TELEPHONE POLE IN PLACE
- TELEGRAPH POLE IN PLACE
- LIGHT POLE
- PROPOSED CULVERT
- EXISTING CULVERT
- OUTLET DITCH
- INLET DITCH
- EXISTING DITCH
- CHANNEL CHANGES
- DITCH BLOCK
- RIPRAP
- BRIDGES
- RAILROADS
- PARCEL NUMBERS
- APPROACH: EXIST.

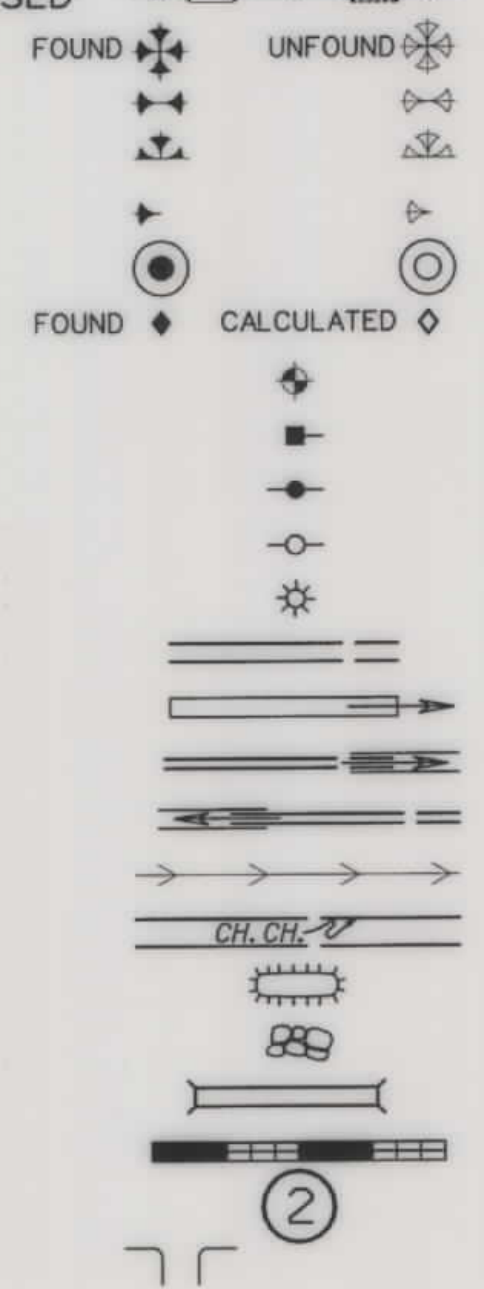

ASSOCIATED PROJECT
ID.
STPU-CM-STPE 8117(3) PE

RELATED PROJECTS

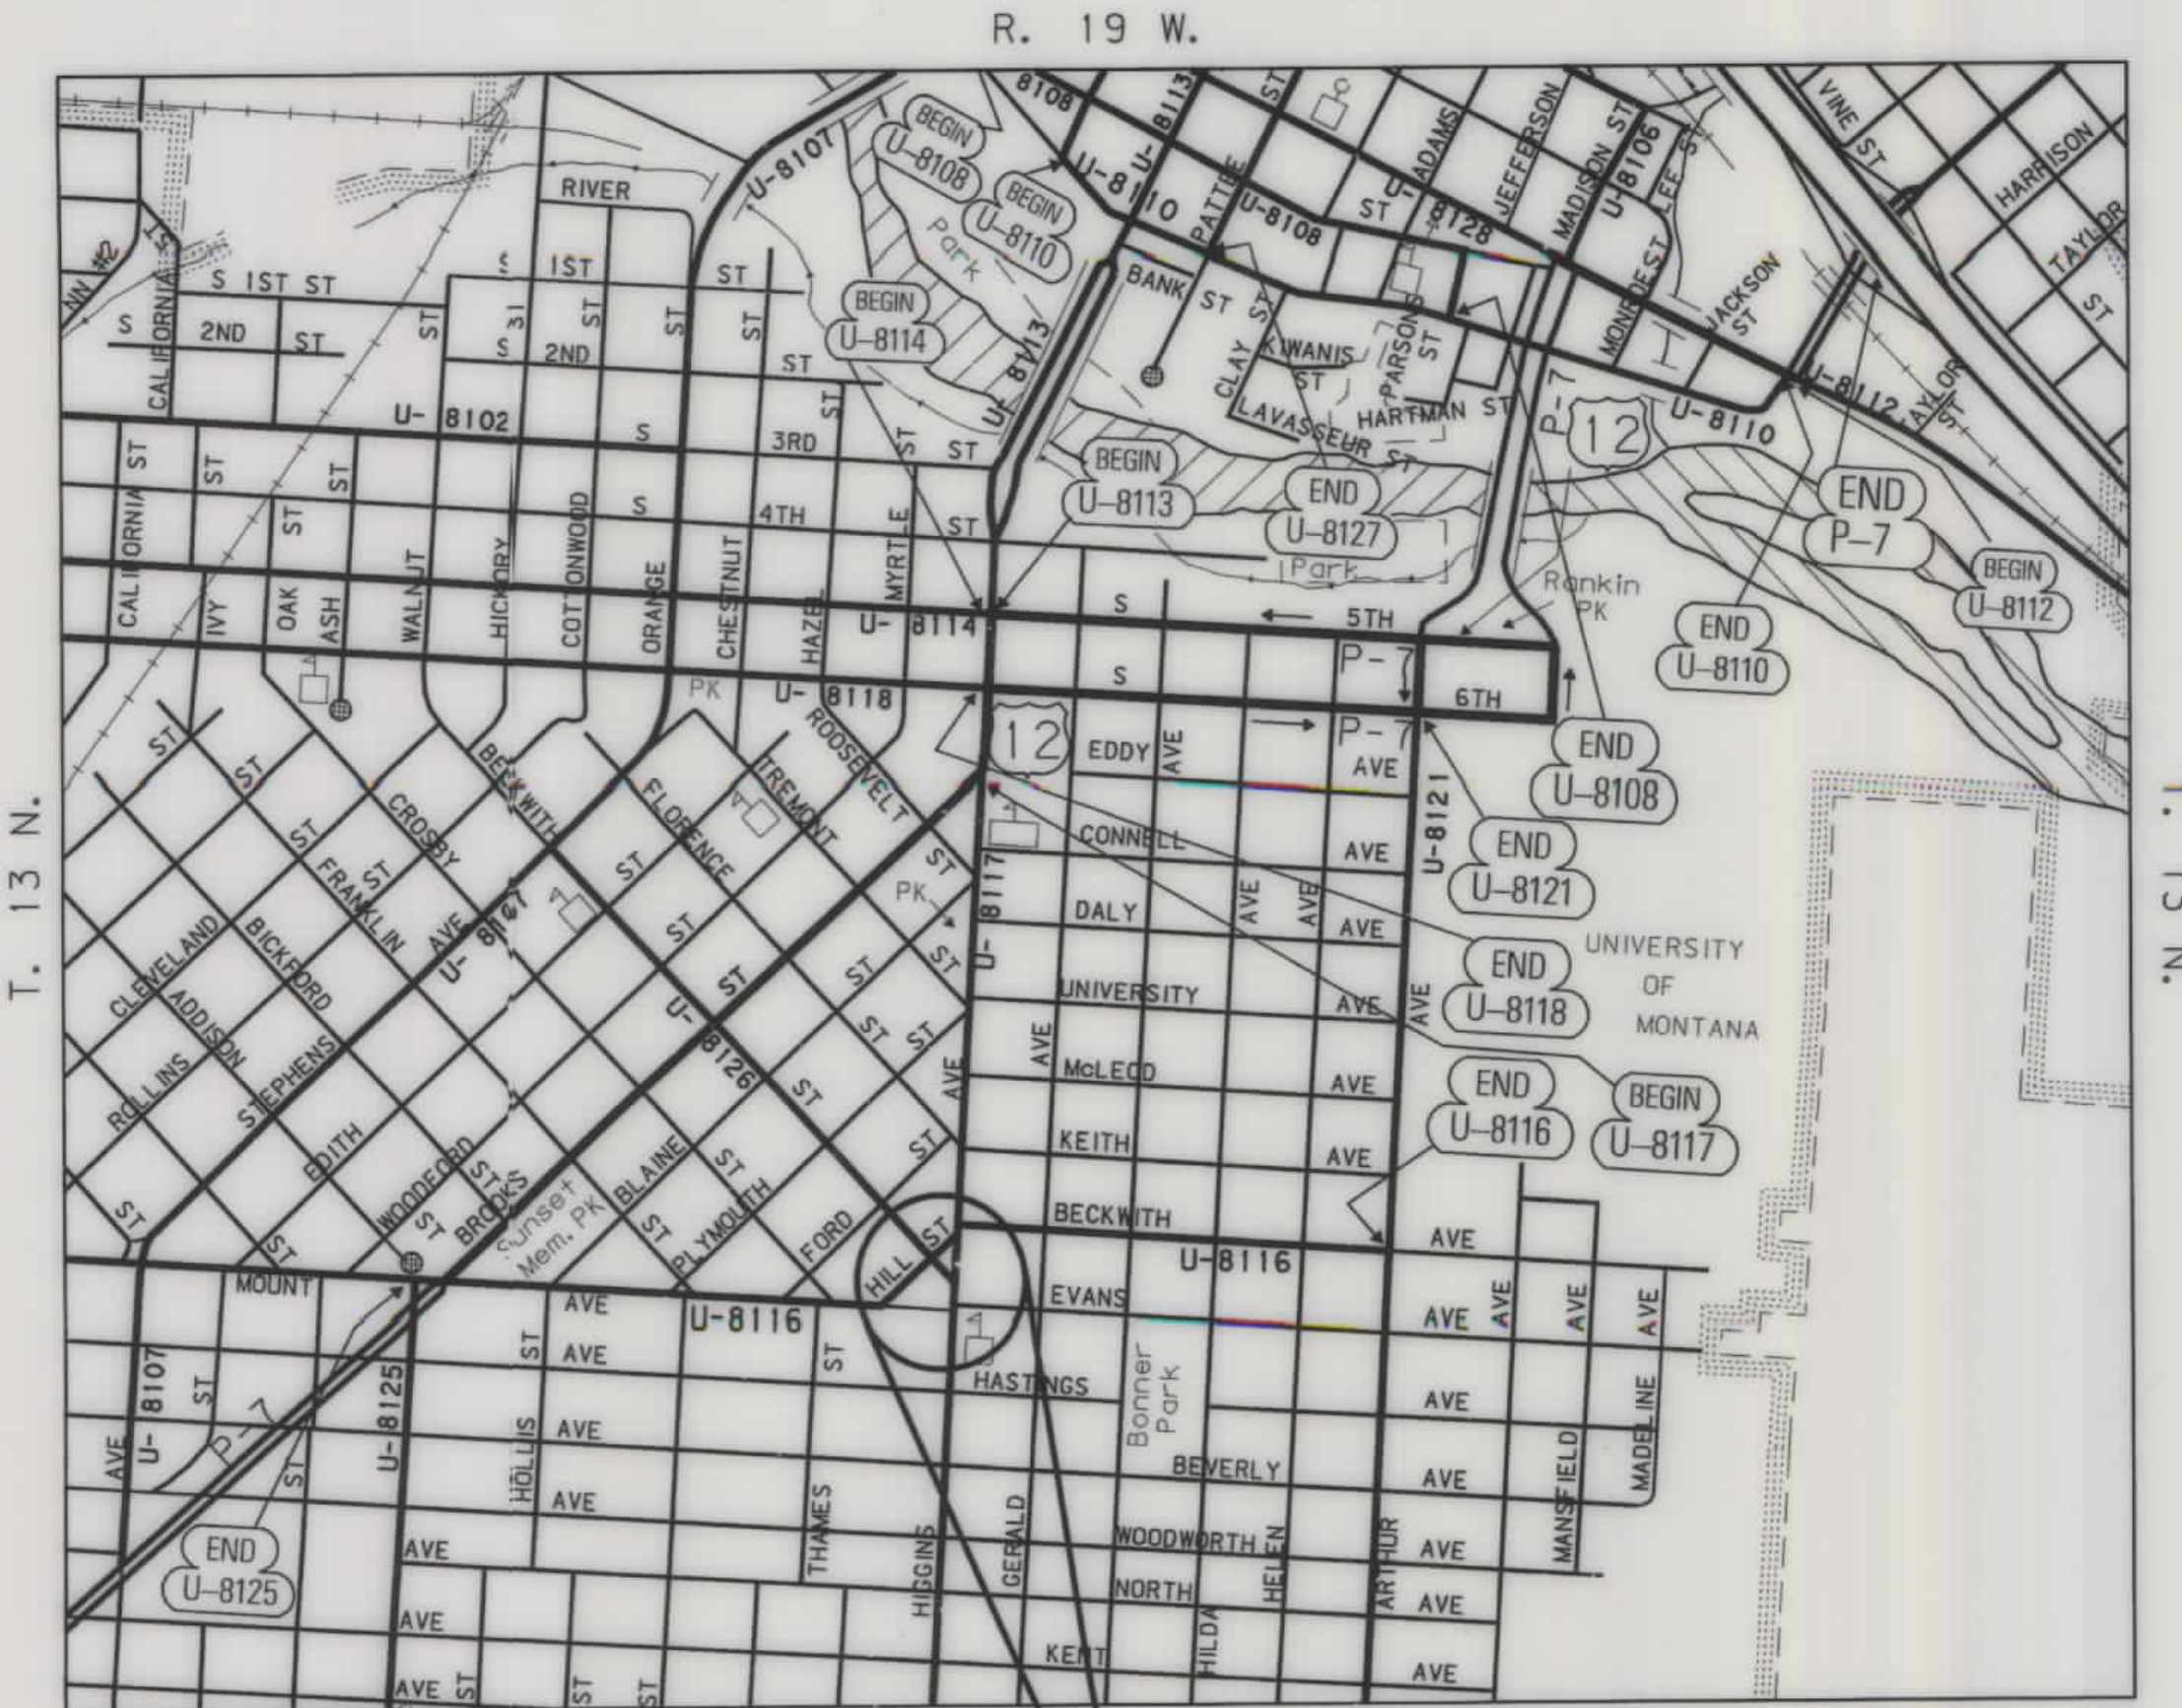

STPU-CM-STPE 8117(3)
THIS CONTRACT
STA. 20+28.97 TO 21+67.16
RP 0.45


SEE SHEET NO. 2 FOR OWNERSHIP
NAMES, ADDRESSES, AREAS, ETC.

NOTES: 1. ALL MEASUREMENTS ARE METRIC EXCEPT AS NOTED

SEE SHEET NO. 2 FOR OWNERSHIP NAMES, ADDRESSES, AREAS, ETC.

STATE	RIGHT OF WAY ID.	SHEET NO.	TOTAL SHEETS
MONTANA	CM-STPU 8117(3)	3	4
PROJECT NUMBER 4498-003			


HIGGINS/HILL/BECKWITH - MISSOULA

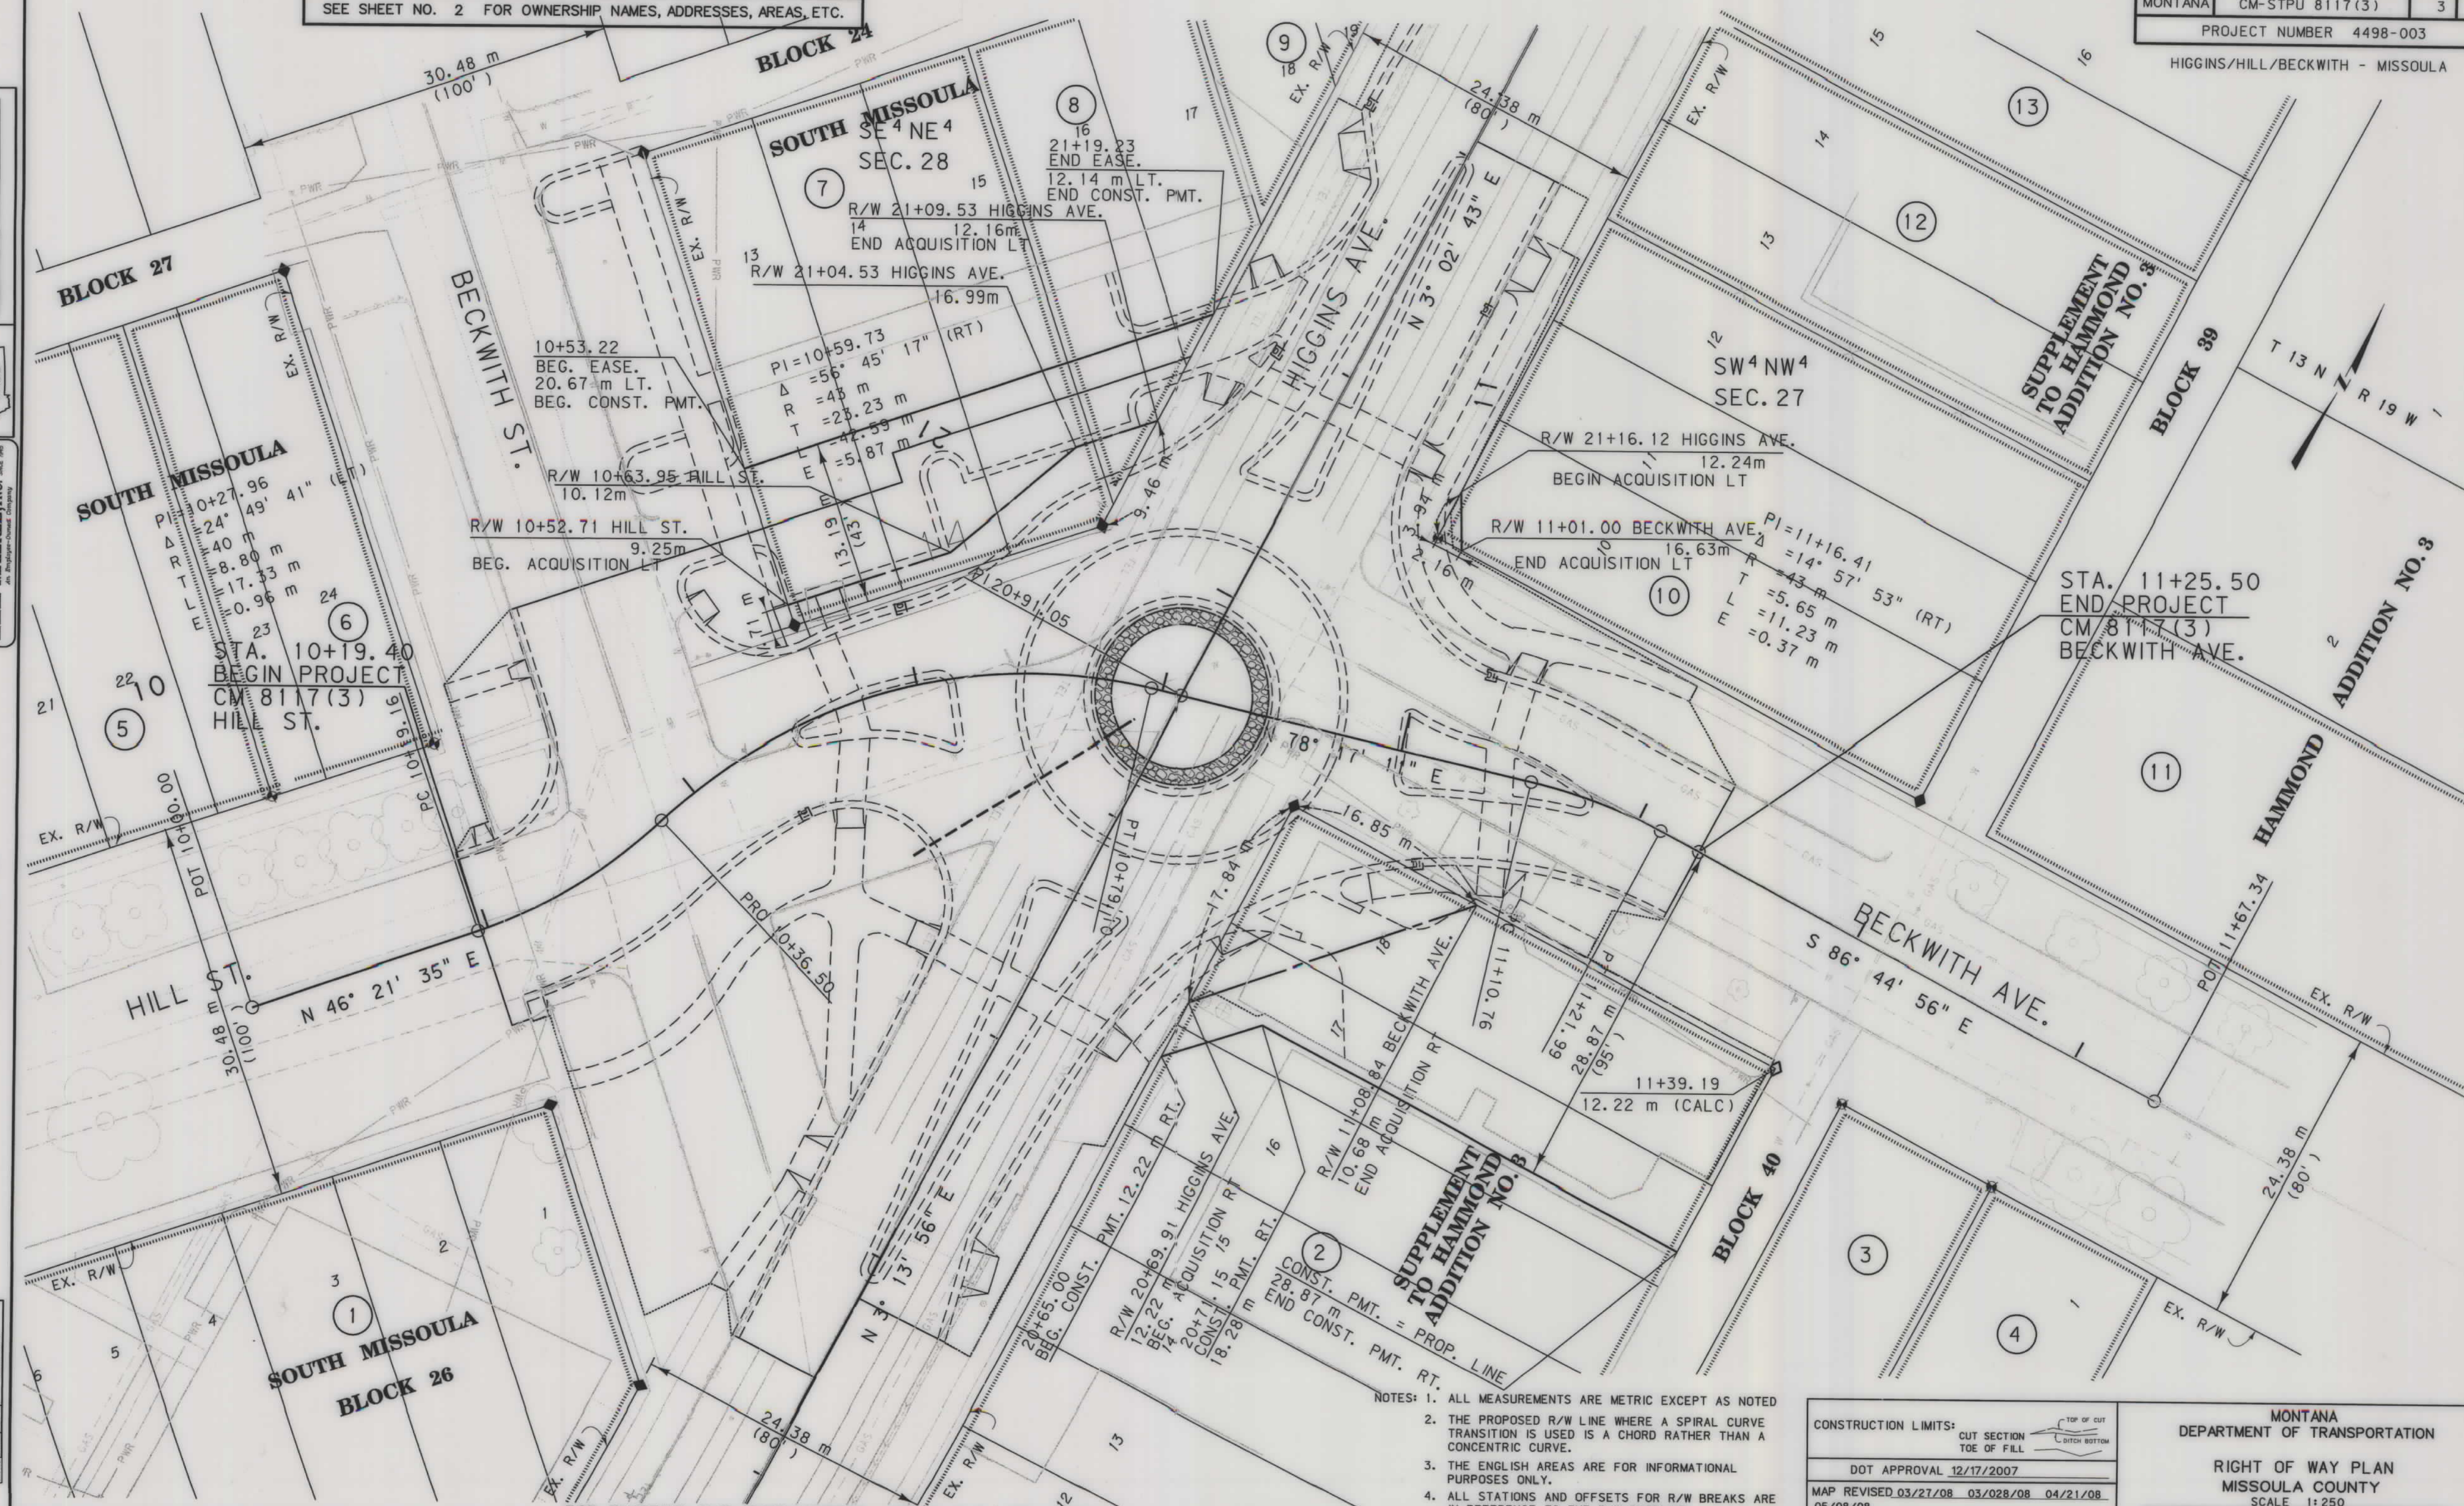

- NOTES:
1. ALL MEASUREMENTS ARE METRIC EXCEPT AS NOTED
 2. THE PROPOSED R/W LINE WHERE A SPIRAL CURVE TRANSITION IS USED IS A CHORD RATHER THAN A CONCENTRIC CURVE.
 3. THE ENGLISH AREAS ARE FOR INFORMATIONAL PURPOSES ONLY.
 4. ALL STATIONS AND OFFSETS FOR R/W BREAKS ARE IN REFERENCE TO THE R/W BASELINE.

CONSTRUCTION LIMITS:	CUT SECTION TOE OF CUT DITCH BOTTOM
DOT APPROVAL 12/17/2007	
MAP REVISED 03/27/08 03/02/08 04/21/08	
05/08/08	

STATE	RIGHT OF WAY ID.	SHEET NO.	TOTAL SHEETS
MONTANA	CM-STPU 8117(3)	4	4
PROJECT NUMBER 4498-003			
HIGGINS/HILL/BECKWITH - MISSOULA			

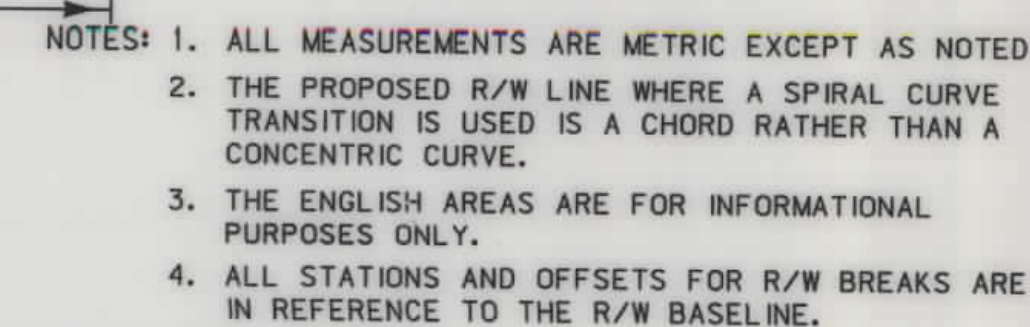

MONTANA
DEPARTMENT OF TRANSPORTATION

FOR EXISTING R/W RETRACEMENT, SEE C.O.S. NO. 6030

C:\dan\4498ROPLNZ02.DGN
5/12/2008
10:22:46 AM
2 3 U0034