

PLANS  
NOT  
TO  
SCALE






| OWNERSHIPS |                         |                               |            |                |             |                     |           |       |                    |
|------------|-------------------------|-------------------------------|------------|----------------|-------------|---------------------|-----------|-------|--------------------|
| PARCEL     | NAME                    | ADDRESS                       | TOTAL AREA | GROSS R/W AREA | R T.W. AREA | AREA TO BE ACQUIRED | REMAINDER |       | CONST. PERMIT AREA |
|            |                         |                               |            |                |             |                     | LEFT      | RIGHT |                    |
| 19         | GLENN T. & RUTH WORKMAN | 1000 14TH ST. SW. GREAT FALLS | -          | 0.44 AC.       | 0.25 AC.    | 0.19                |           |       | 2400 SF            |
| 20         | IRIS KRSUL              |                               |            |                |             |                     |           |       |                    |
|            | C/P F. ROWLEY           | POWER MONT.                   | 0.37 AC.   | 0.12           | -           | 0.12                | -         | 0.25  |                    |
| 21         | GEORGIANNA GRAHAM       |                               | 2.1 AC.    | 0.16           | 0.09        | 0.06                | 1.95      |       |                    |
|            |                         |                               |            |                |             |                     |           |       |                    |
| STATE OF MONTANA | FED. AID PROJECT NUMBERS |           | STATE NO. | SHEET NO. | TOTAL SHEETS |
|------------------|--------------------------|-----------|-----------|-----------|--------------|
|                  | CONST. NO.               | R/W NO.   |           |           |              |
|                  |                          | M-5201(3) |           | 3         | 3            |

14TH. ST. SOUTHWEST GREAT FALLS

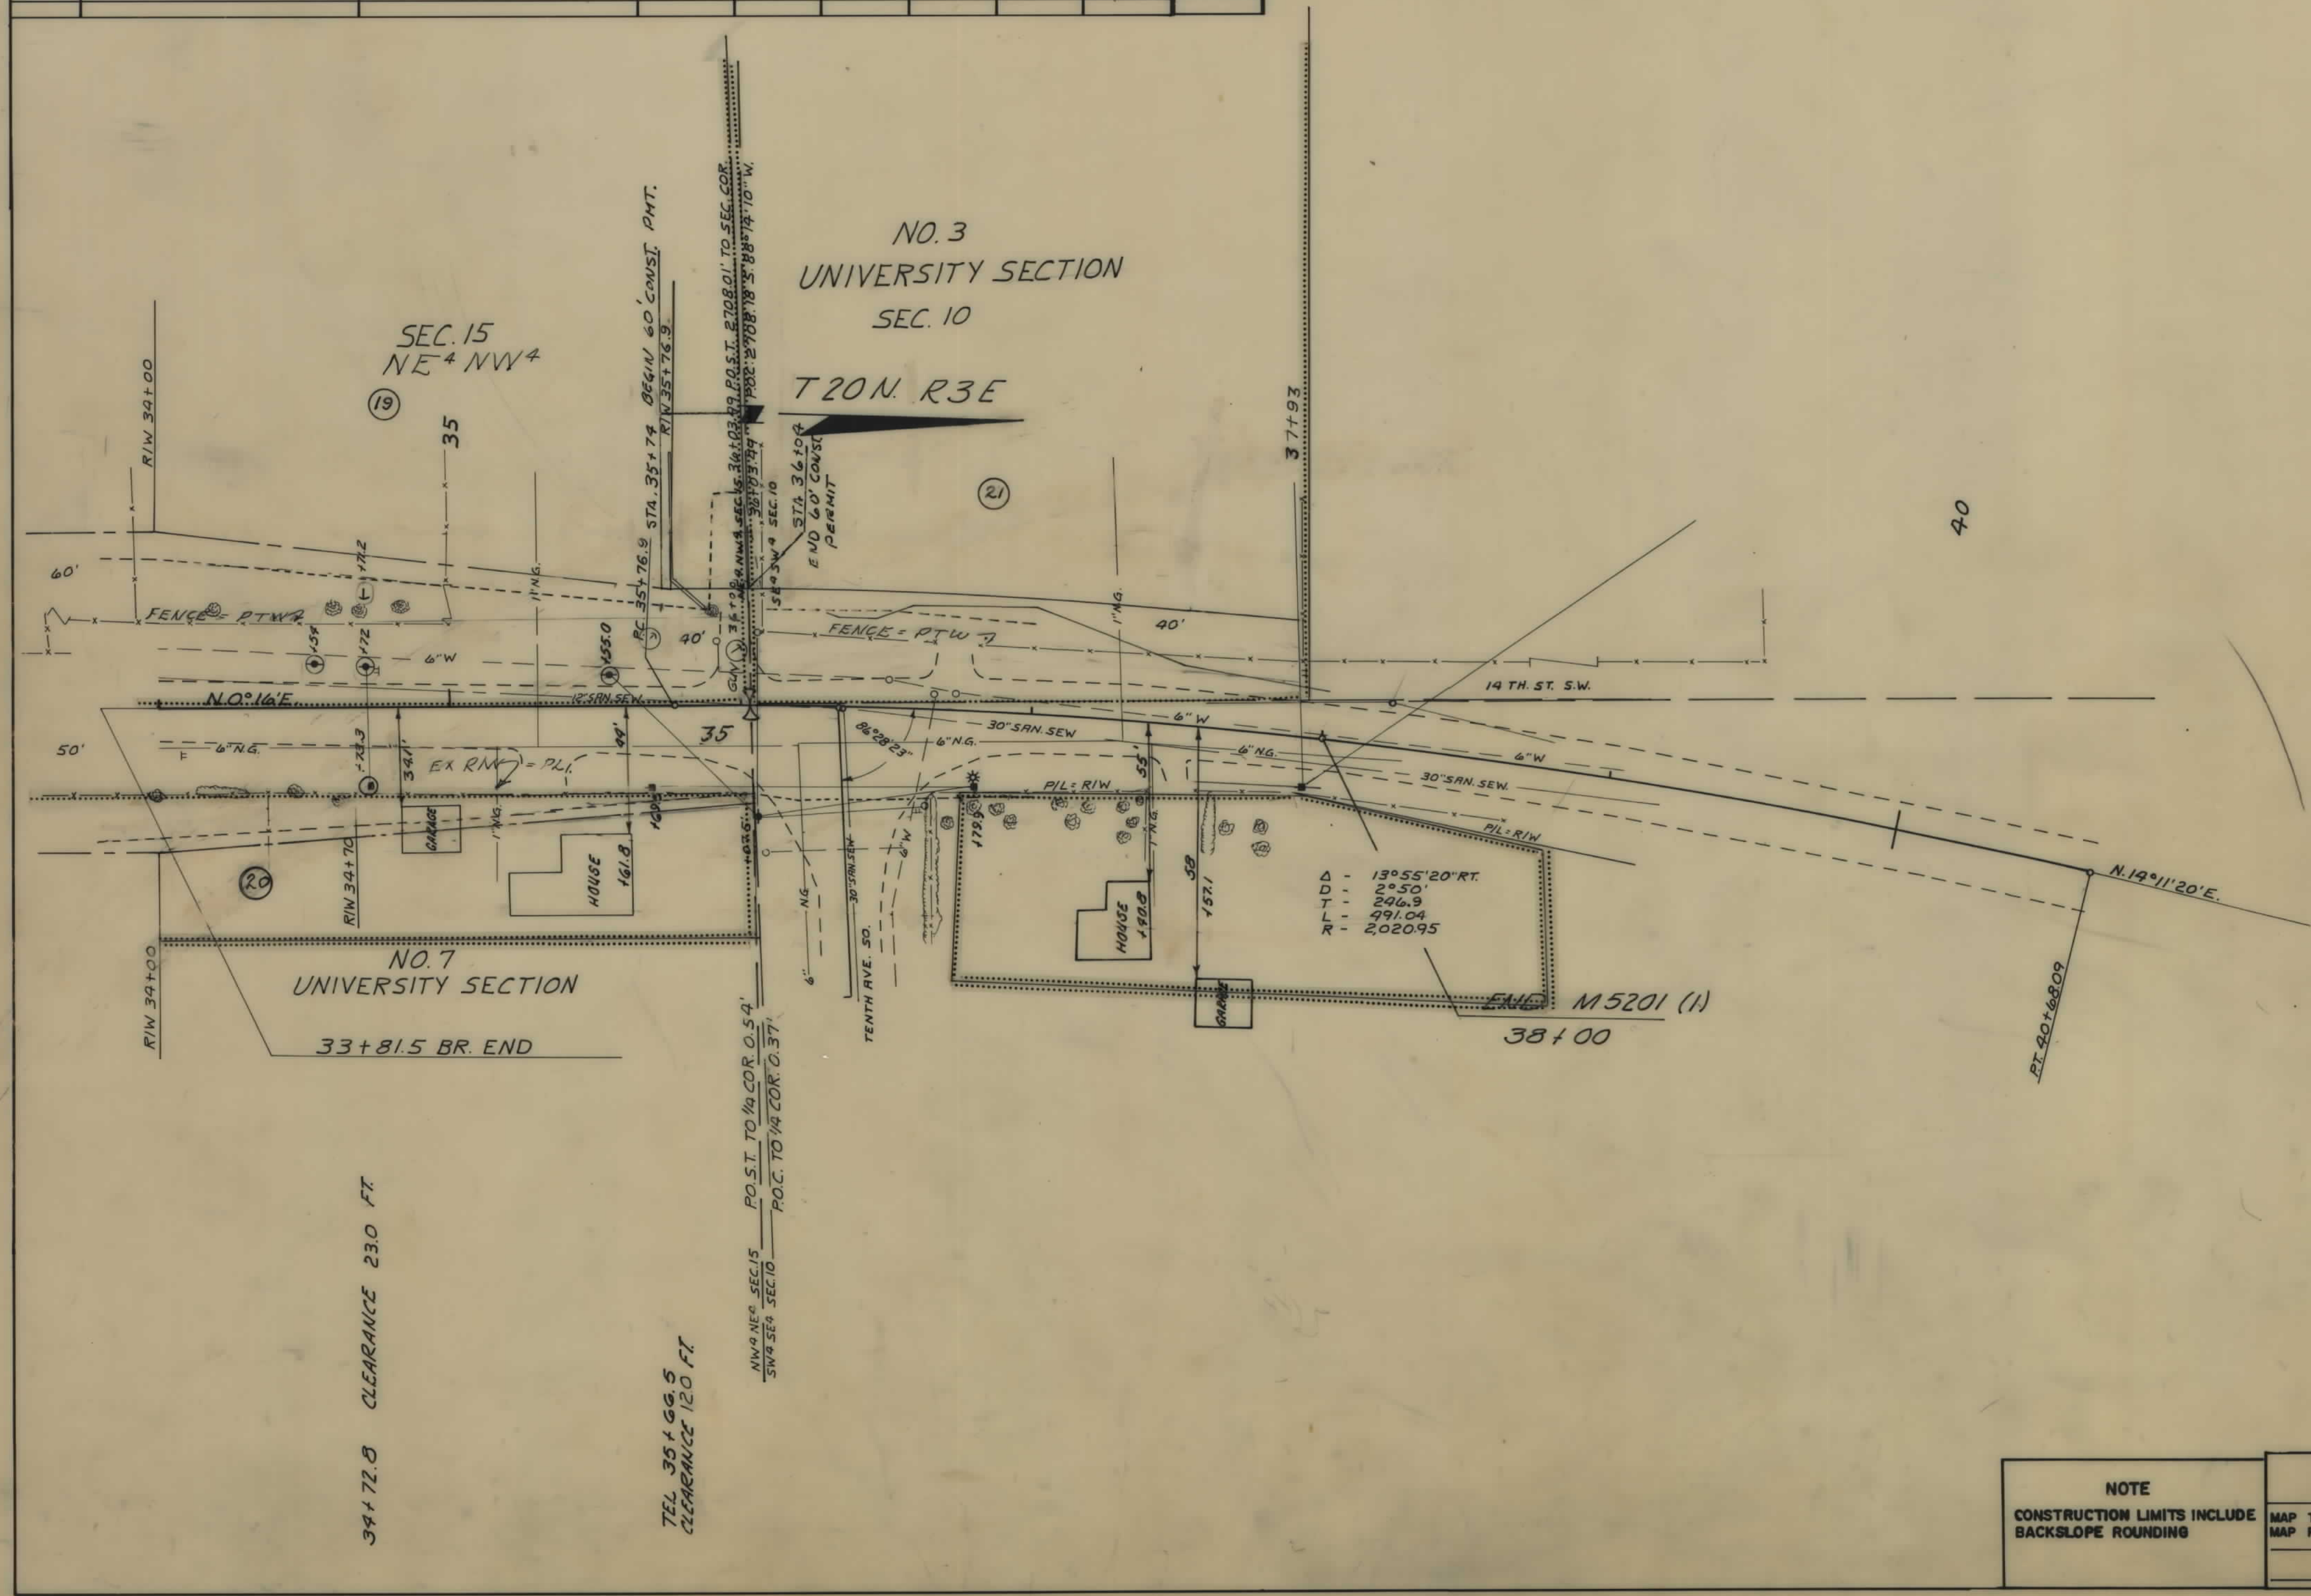

**NOTE**

CONSTRUCTION LIMITS INCLUDE BACKSLOPE ROUNDING

**CONSTRUCTION LIMITS**

TOP OF CUT

TOE OF FILL

MAP TRANS. TO R/W

MAP REVISED

STATE OF MONTANA

DEPARTMENT OF HIGHWAYS

LAND REQUIRED FOR RIGHT OF WAY

CASCADE COUNTY

SCALE 1"=30' MAP COMPLETED