


PLANS
NOT
TO
SCALE

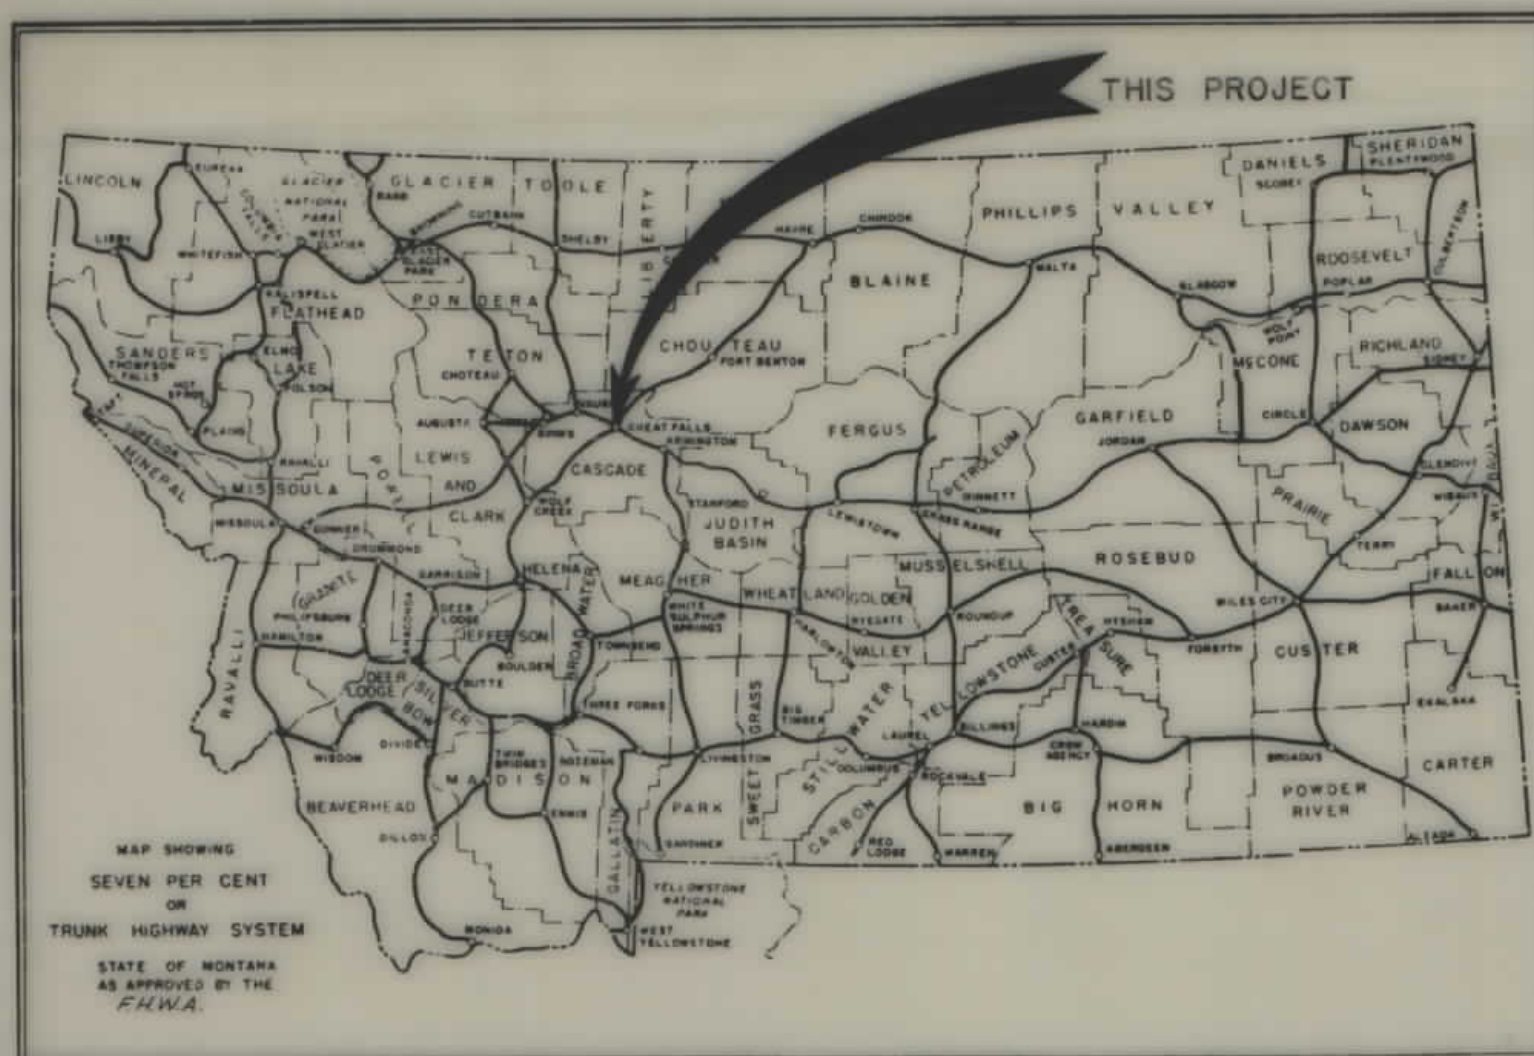

MONTANA DEPARTMENT OF HIGHWAYS

FEDERAL AID PROJECT NO. M-5201(3)

RIGHT OF WAY PLANS

6TH ST. SOUTHWEST—GREAT FALLS

CASCADE COUNTY

LENGTH 0.98 MILES

SCALES

HORIZONTAL: 1 Inch = 50 Feet
VERTICAL: 1 Inch = 5 Feet
CROSS SECTIONS--HOR. & VERT.: 1 Inch = 10 Feet
REDUCTION PRINTS 1/2 ORIGINAL SCALE

INDEX		
PARCEL NO.	OWNERSHIPS	SHEET NO.
1	STATE OF MONTANA	3
2	SAM DICK JR. & ELIZABETH M. DICK	3
3	PATRICIA W. CROXFORD, 1/2 OWNER & TRUSTEE	3
4	EDDIE JOSEPH	4
5	CARL A. & MARIA A. FRANSEN	4
6	FARREL G. & MARY B. OLSON	4
7	OLIVE RICHARDS	4
8	DELETED	
33	LARRY D. & ANNE MARIE WRIGHT	2
28.1	DELETED	
9	ALVENIA L. ANDERSON	4
10	ORLYN H. & ALTA MAE DOSDALL	4
11	JOHN & ANNA M. GOTOSKI	4
12	DOROTHY HOLLEY SCOTT	4
13	ROBERT W. O'LEARY	4
14	RICHARD G. & VALERIE HAZEN	4
15	MAE GUFFY CAMPBELL (C/O HARVEY JEWELL)	4
16	VIRGIL O. WRIGHT JR. & VIOLA M. WRAUGHT	4
17-22	ON 14th ST. BRIDGE	
PARCEL NO.	OWNERSHIPS	SHEET NO.
29	FRANK & VIOLA M. WRAUGHT	5
30	MAE GUFFY CAMPBELL C/O E.H. & M.E. JEWELL	5
23	GLENN E. & DORIS L. DUNCAN	5
24	EUGENE & OLIVIA FUNK	5
25	MABEL A. WOHL & MYRTLE W. BRADLEY	5
26	O.W. FRANCIS	5
27	EDITH PUZON, ETAL	5
28	BURLINGTON NORTHERN R.R.	5-6
32	FARMERS UNION GRAIN TERMINAL ASSOCIATION	6
28L-2	BUTTREY FOODS INC.	5
23.1	ROBERT M. & GLORIA J. MARTIN	5
31	FARMER EDUCATIONAL & CO-OP (ETAL)	6


RELATED PROJECTS		
28L3	D.L. CURTIS INC.	5
34	CHARLES ACKERMAN	5
28A	BURLINGTON NORTHERN R.R.	5

ASSOCIATED PROJECTS AGREEMENT NUMBERS	
P.E.	
R/W & I.C.	

GREAT FALLS
INC. CITY
POP. 60,091
1970 CENSUS

LIMITED ACCESS CONDITIONS
Per Resolution adopted by the
Highway Commission March 3, 1976.

No direct access to, from or across
said highway on left or right, beg.
on proj. sta. 18+00.2 left; 18+50 right
and ending at sta. 22+00 left;
22+29.2 right; except an 8 foot
bicycle path and ped. path at 20+05.2
left, and also on right when
a need arises

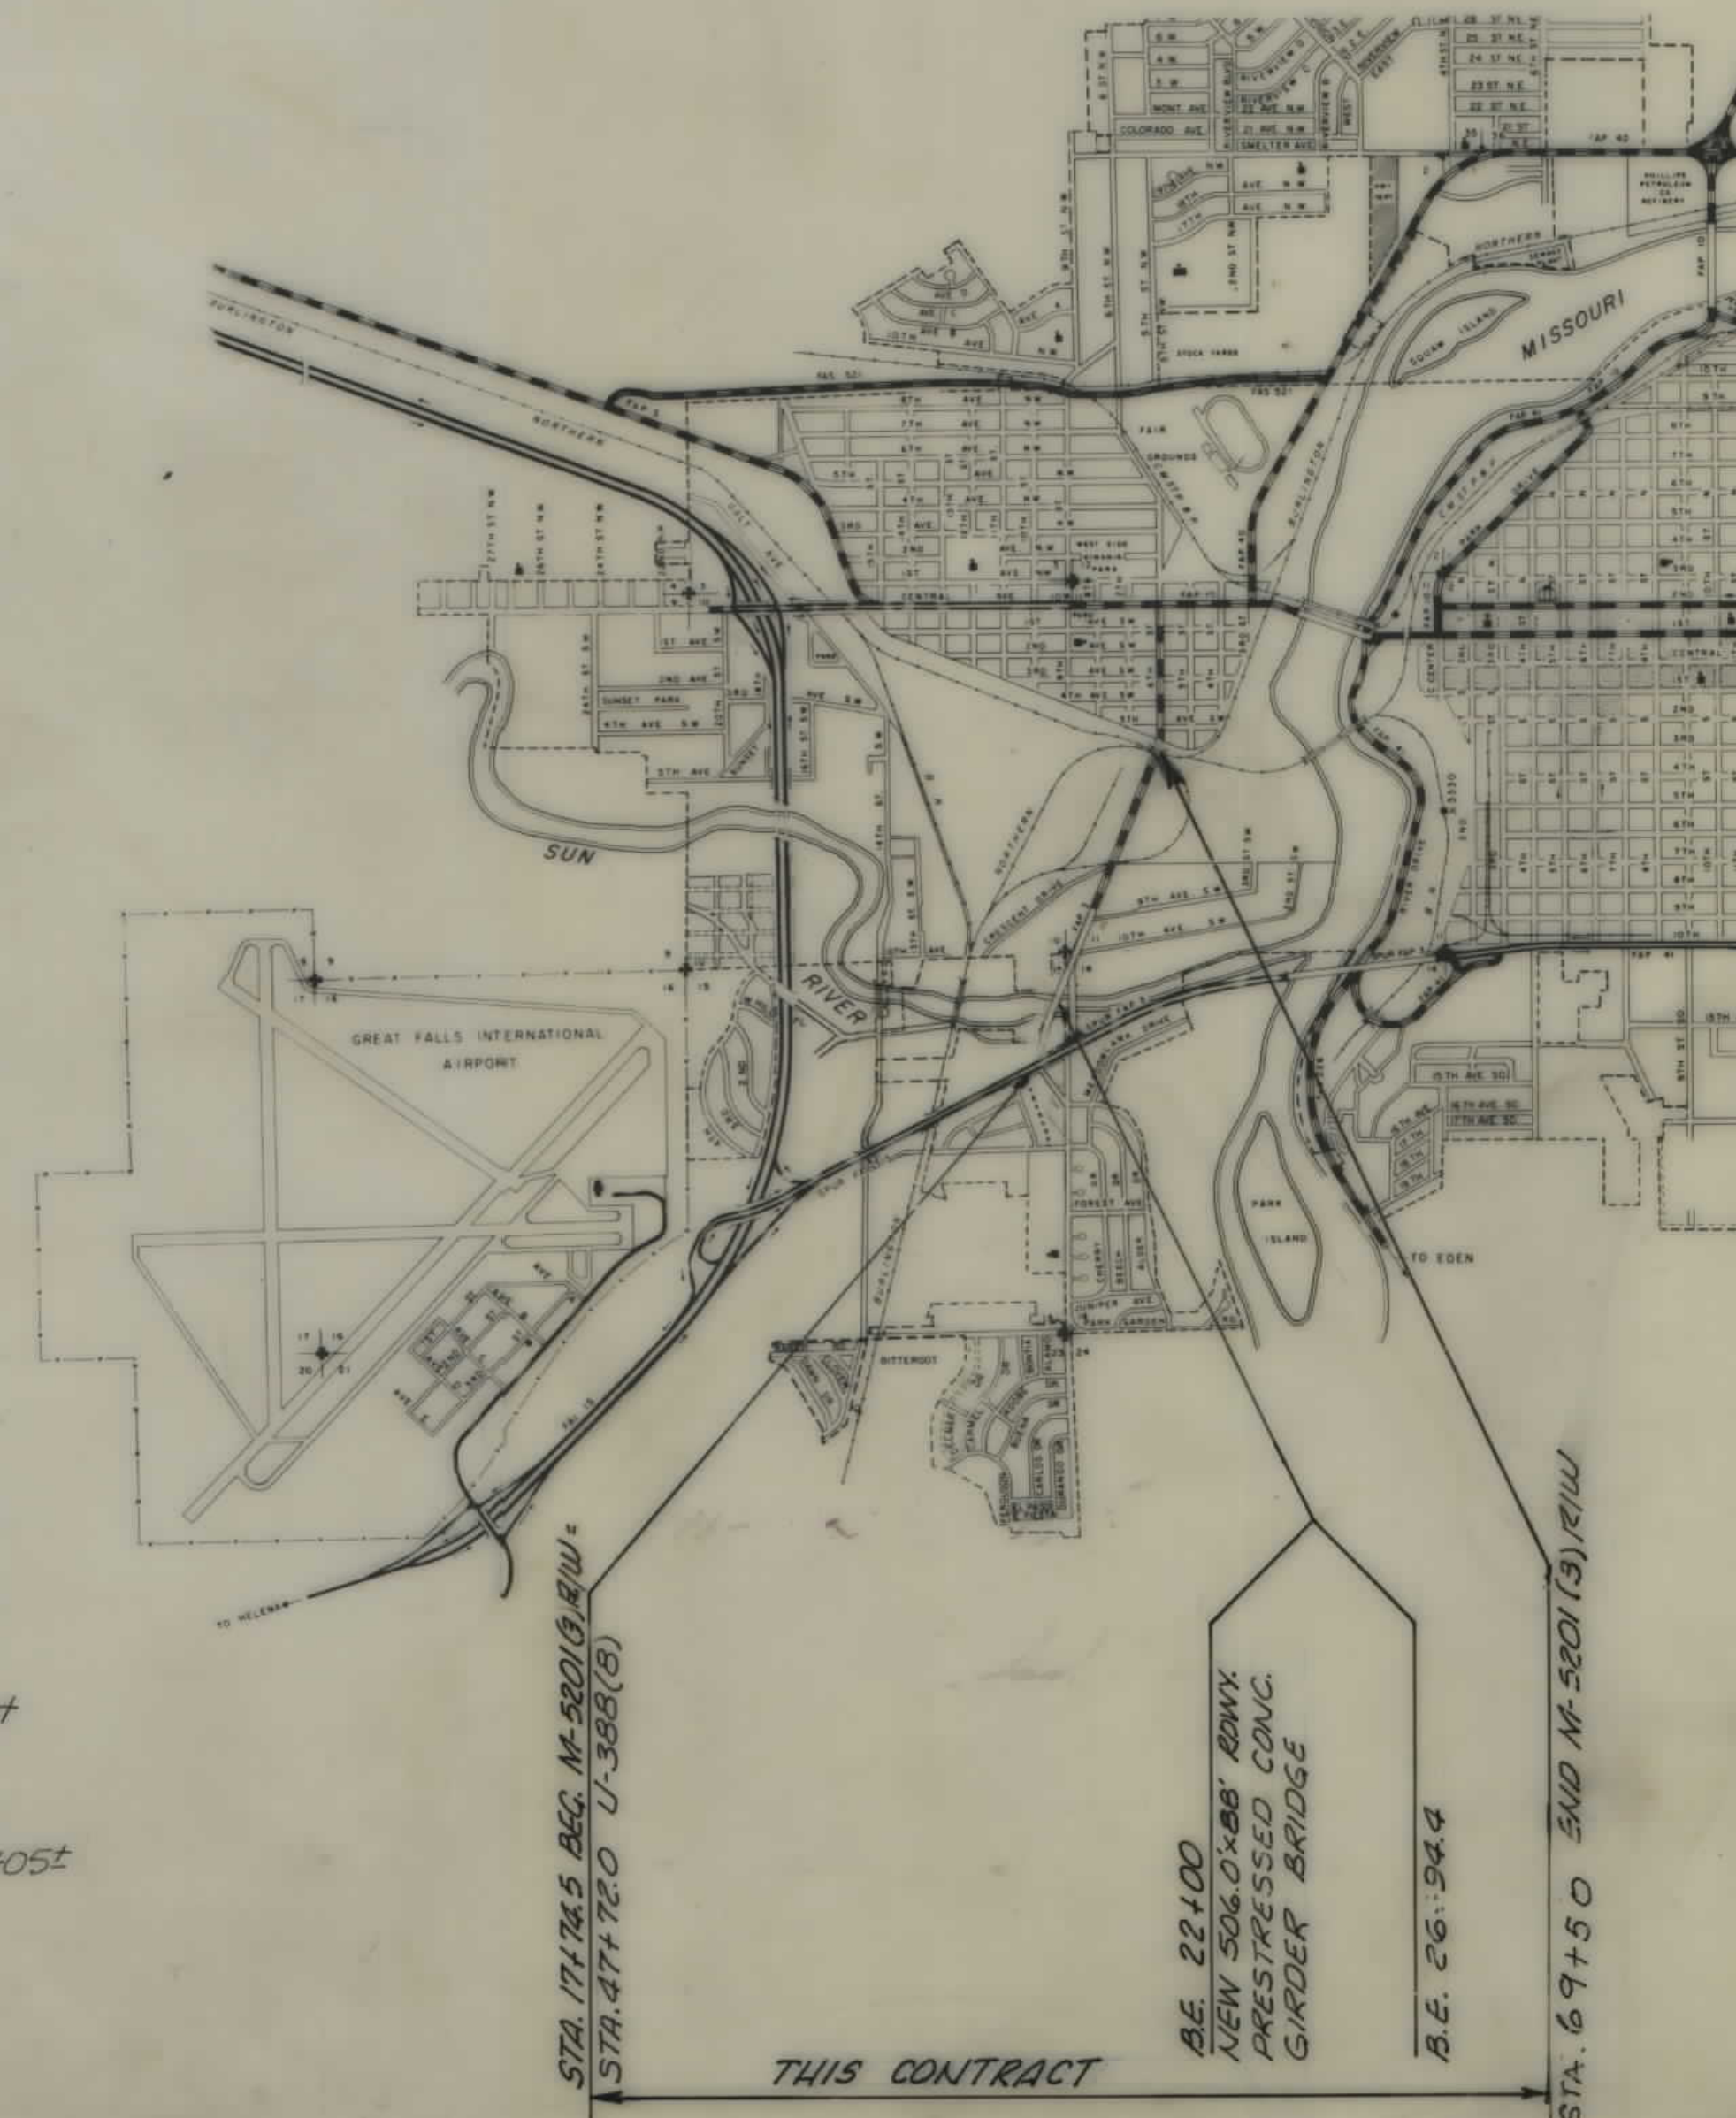

M5201(3) 1 of 6
6TH ST. SOUTHWEST GREAT FALLS

CONVENTIONAL SIGNS

STATE AND NATIONAL LINE	---
COUNTY LINE	---
CITY, VILLAGE OR BOROUGH LINE	---
TOWNSHIP LINE	---
SECTION LINE	---
RESERVATION LINE	---
FENCE LINE	---
GUARD RAIL	---
UNFENCED PROPERTY	---
RIGHT OF WAY LINE	---
RIGHT OF WAY LINE FENCED	---
TRAVELED WAY	---
RAILROADS	---
RETAINING WALLS	---
BASE OR SURVEY LINE	---
LEVEE	---
CULVERTS IN PLACE (PLAN)	---
NEW CULVERTS (PLAN)	---
NEW CULVERTS (PROFILE)	---
TROLLEY POLE	---
POWER POLE	---
TELEPHONE OR TELEGRAPH POLE	---
MARSH	---
DITCH	---
RIPRAP	---
BRIDGE	---

LEGEND OF COMPLETED WORK


GRADED ROAD	---
GRAVELED ROAD	---
OILED ROAD	---
PAVED ROAD	---
ACCESS CONTROL	---
OWNERSHIP BOUNDARY	---
LIMITED ACCESS	---

STATE OF MONTANA DEPARTMENT OF HIGHWAYS	
APPROVED: 11-14 1975	
H.J. ANDERSON DIRECTOR OF HIGHWAYS BY: [Signature] ACTING ADMINISTRATOR ENGINEERING DIVISION	
U.S. DEPARTMENT OF TRANSPORTATION FEDERAL HIGHWAY ADMINISTRATION	
APPROVED:	
DIVISION ENGINEER	DATE

AUTH. TO ACQ:
PARCELS 25 6-2-76
2, 3 6-15-76
6-16 10-20-76
4-11-77 3-29-76 10-1-79
APPL ONLY 23 thru 29, 28L1, 28L2
2-25-77
1-6-76
WENZEL & COMPANY
ARCHITECTS - ENGINEERS
GREAT FALLS MONTANA

PARCEL	NAME	ADDRESS	EASE. AREA	CONST. PER.
33	LARRY D. & ANNE MARIE WRIGHT			350.0'

STATE	PROJECT NO.	SHEET NO.
MONT.	M-5201 (3)	2 of 6

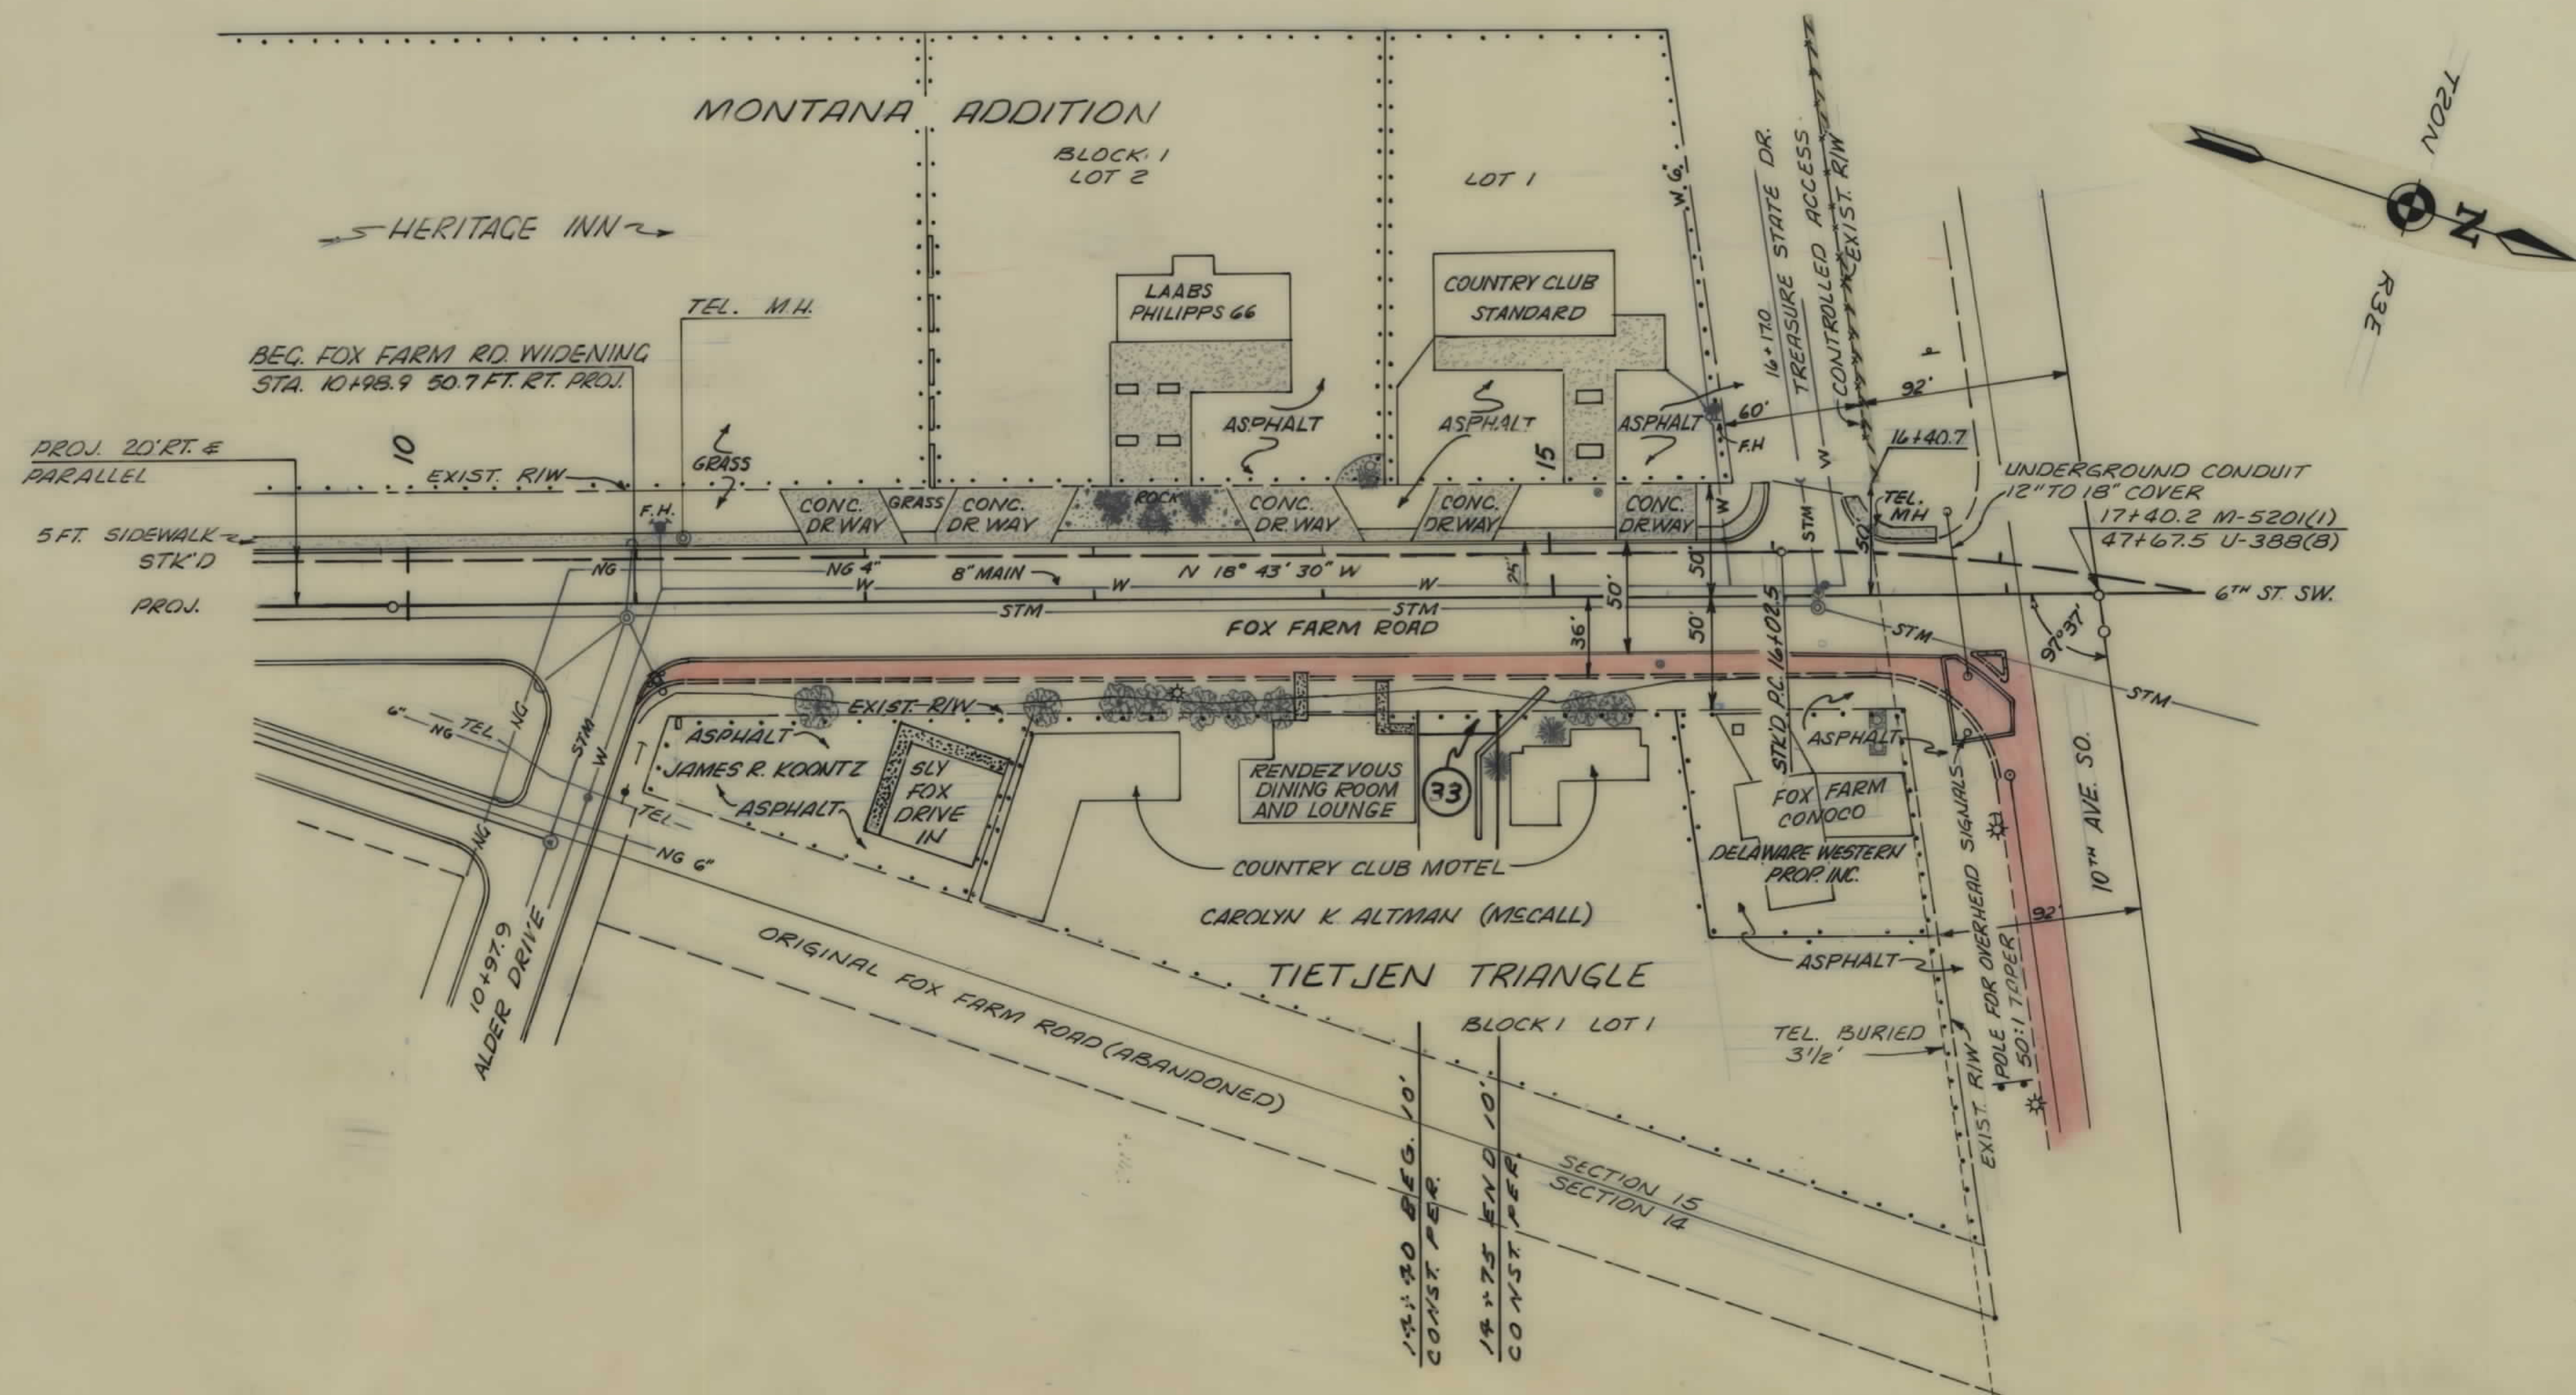


AUTH. TO ACQ:
 PARCELS 4, 5 6-2-76
 2, 3 6-15-76
 6-16 10-20-76

CONSTRUCTION LIMITS	MONTANA DEPARTMENT OF HIGHWAYS
TOP OF CUT	LAND REQUIRED FOR RIGHT OF WAY
TOE OF FILL	CASCADE COUNTY
MAP TRANS. TO R/W	SCALE 1" = 50'
MAP REVISED 10-1-77	MAP COMPLETED
B.P.R. APPROVAL 1-6-76	

OWNERSHIPS									
PARCEL	NAME	ADDRESS	TOTAL AREA	GROSS R/W AREA	P.T.W. AREA	AREA TO BE ACQUIRED	REMAINDER LEFT	REMAINDER RIGHT	CONST. PERMIT AREA
1	STATE OF MONTANA (ADVANCE ACQUISITION)		2.7 AC.	2.7 AC.	0	2.7 AC.	0	0	
2	SAM DICK JR. & ELIZABETH M. DICK	2225 4TH AVE. NO. GREAT FALLS	15.2 "	17,370 "	0	17,370 "	14.8 AC.	0	
3	PATRICIA W. CROXFORD (1/2 OWNER & TRUSTEE)	" "	142,682 S.F.	8,307 "	0	8,307 "	134,375 S.F.	0	


STATE	PROJECT NO.	SHEET NO.
MONT.	M-5201 (3)	3 of 6

TEMPORARY ACCESS ROAD TO 6TH ST. S.W.
AT HIGHWAY STATION 20+11.5 PROJECT M-5201(3)
= 0+28.8 SUN RIVER ROAD TO BE ELIMINATED
WHEN AN INTERCHANGE OR OTHER ACCESS AT OR NEAR THE
PROJECTED INTERSECTION OF FLOOD ROAD & 10TH AVE IS
CONSTRUCTED.

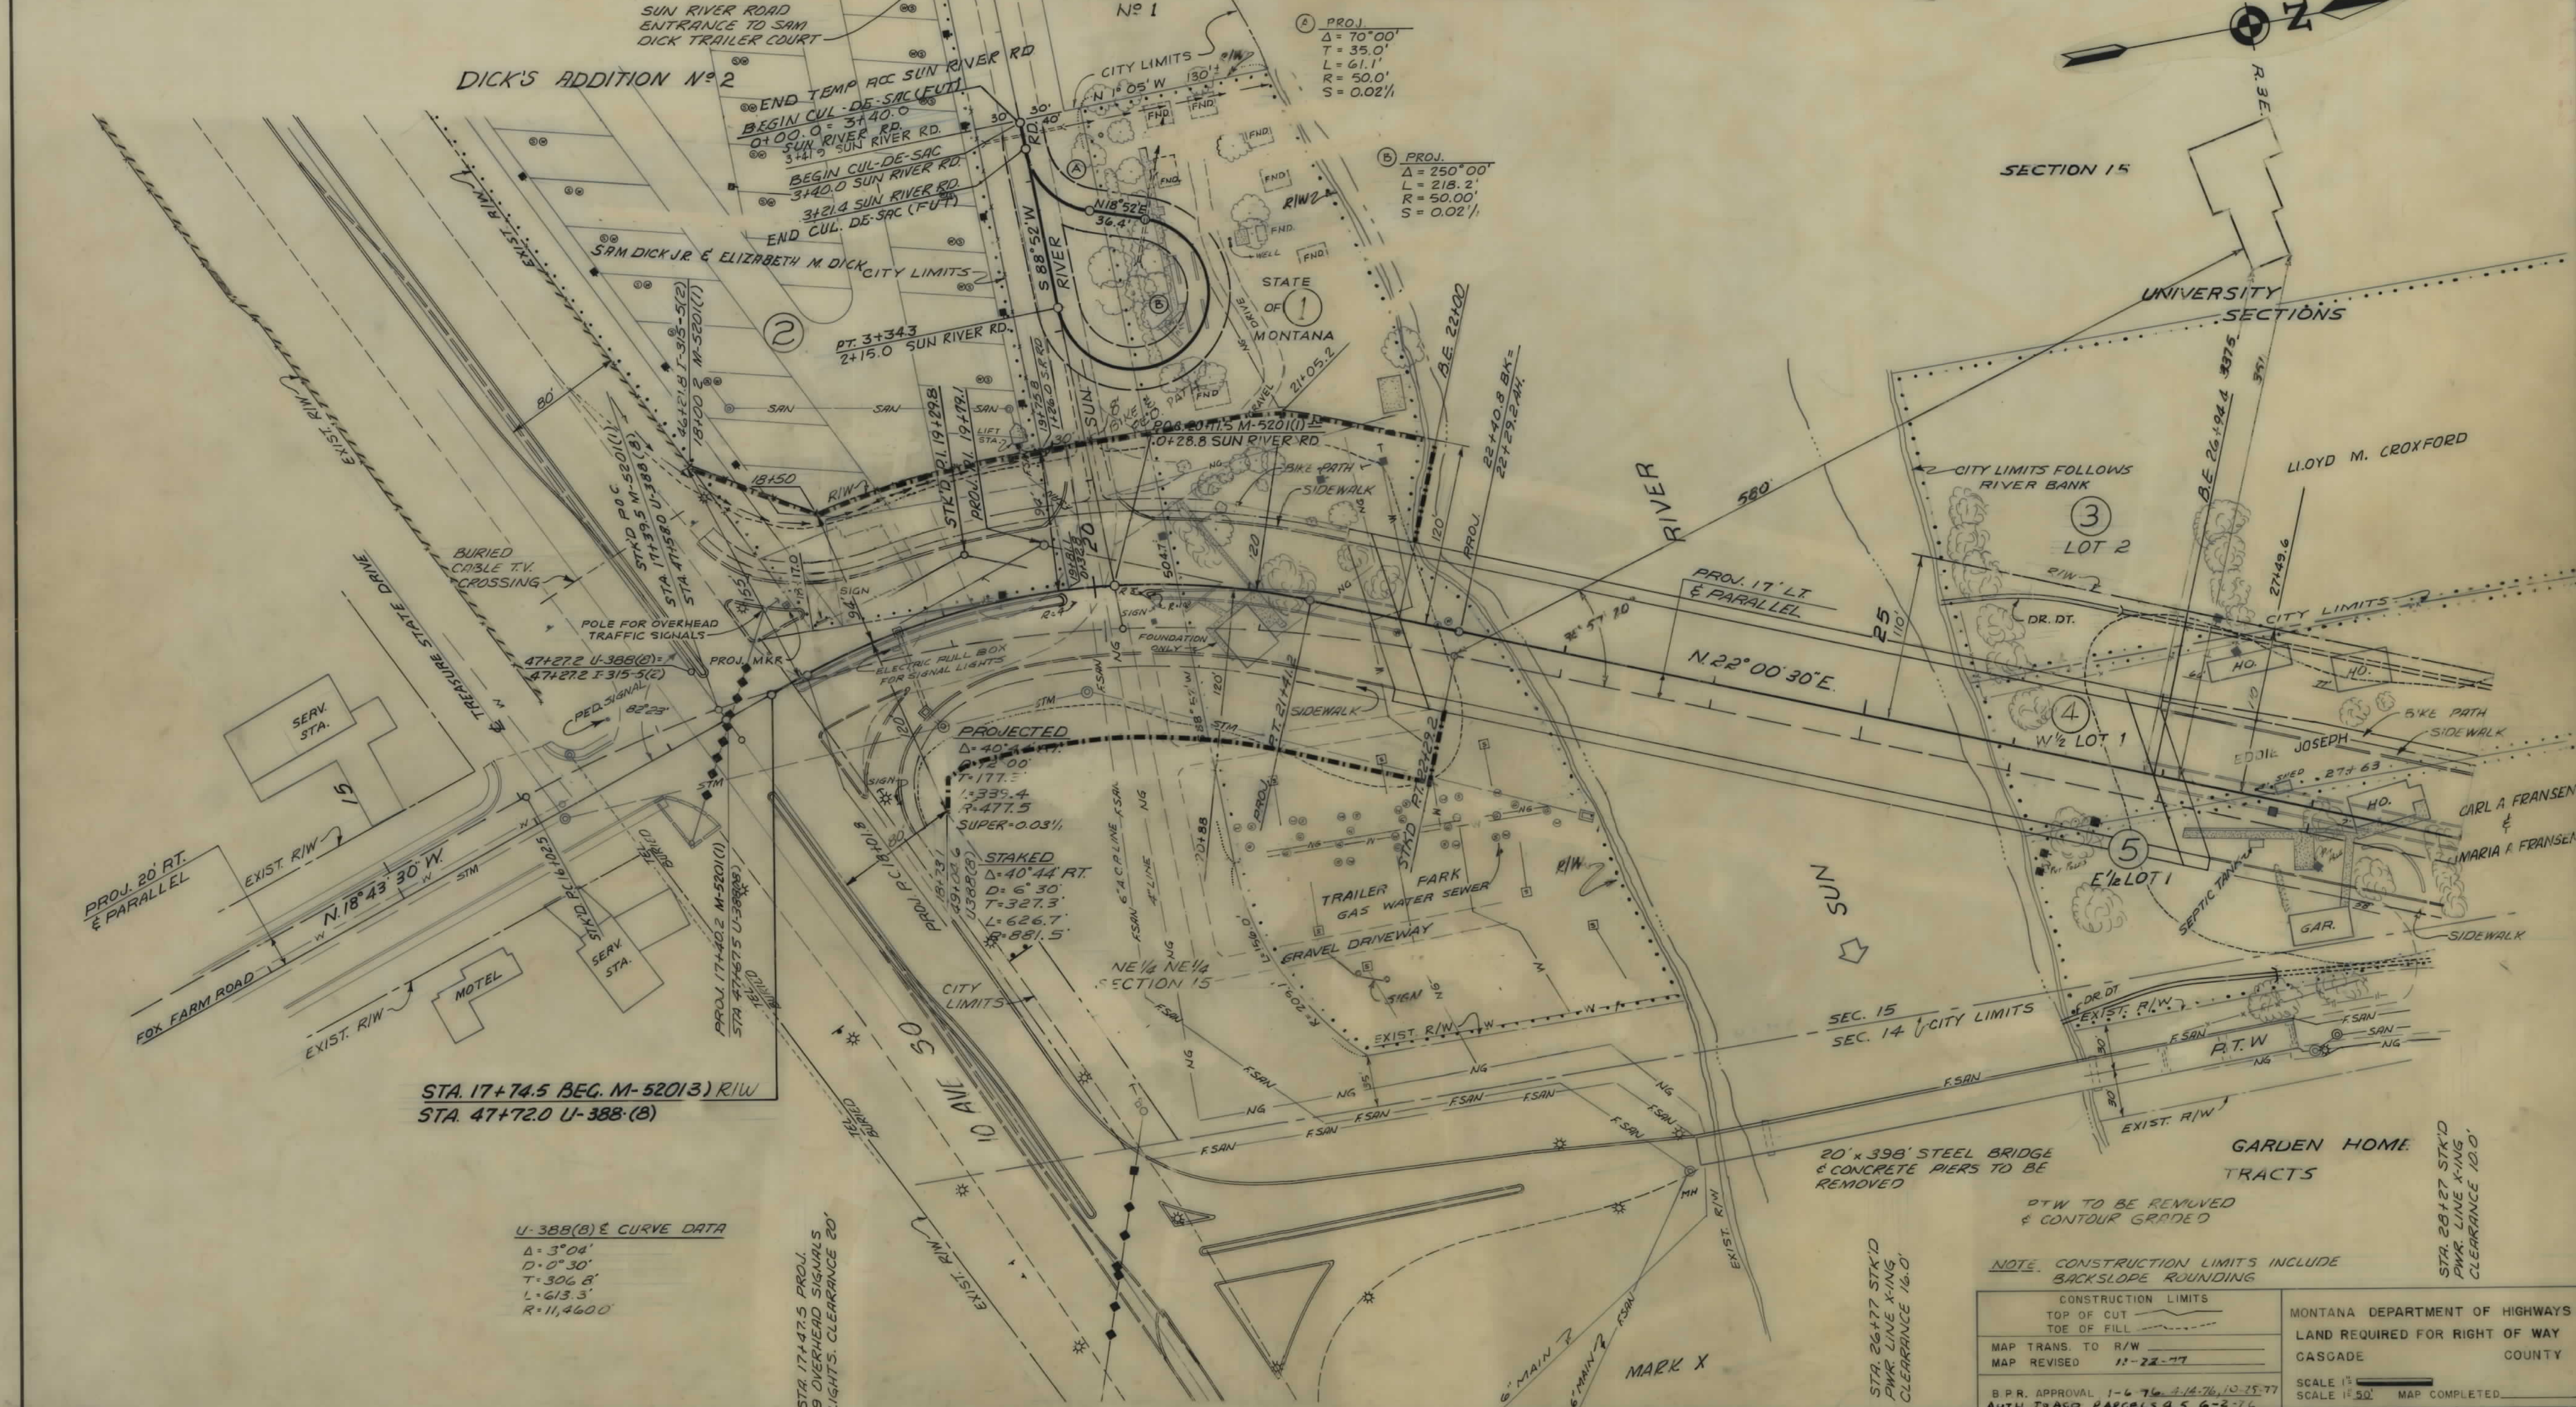


OWNERSHIPS									
PARCEL	NAME	ADDRESS	TOTAL AREA	GROSS R/W AREA	P.T. W. AREA	AREATOBE ACQUIRED	REMAINDER LEFT	REMAINDER RIGHT	CONST. PERMIT AREA
4	EDDIE JOSEPH	3210 10th AVE. S.W. GT. FALLS MT.	61205 S.F.	34135 S.F.	0	34135 S.F.	27070 S.F.	0	
5	CARL A. & MARIA A. FRANSEN	1100 6th ST. SW. GREAT FALLS	92450 S.F.	92450 S.F.	0	92450 S.F.	0	0	
6	FARREL G. & MARY B. OLSON	834 10th AVE. SW. GT. FALLS	138865 S.F.	9392 S.F.	0	9392 S.F.	0	129473 S.F.	
7	OLIVE RICHARDS	907 6th ST. SW. GREAT FALLS	38657 S.F.	12173 S.F.	0	12173 S.F.	26484 S.F.	0	
8	DELETED								
9	ALVENIA L. ANDERSON	913 6th ST. SW. GT. FALLS							1109 S.F.
10	ORLYN H. & ALTA MAE DOSDALL	2100 5th AVE. NO. GT. FALLS	13080 S.F.	13080 S.F.	0	13080 S.F.	0	0	
11	JOHN & ANNA M. GOTOSKI	800 9th AVE. SW. GT. FALLS	12690 S.F.	71 S.F.	0	71 S.F.	0	12619 S.F.	
12	DOROTHY HOLLEY SCOTT	904 6th ST. SW. GT. FALLS	26564 S.F.	7640 S.F.	0	7640 S.F.	18924 S.F.	0	
13	ROBERT W. O'LEARY	1599 CONWAY, ST. PAUL, MINN.	19652 S.F.	4126 S.F.	0	4126 S.F.	16526 S.F.	0	
14	RICHARD & VALERIE L. HAZEN	GT. FALLS	21395 S.F.	4073 S.F.	0	4073 S.F.	17322 S.F.	0	
15	MAE GUFFY CAMPBELL (C/O E. HARVEY & MARY E. TOWELL)	BOX 573 GREAT FALLS, MT.	19052 S.F.	310 S.F.	0	310 S.F.	0	18742 S.F.	847 S.F.
16	VIRGIL O. WRIGHT JR. & VIOLA M. WRAUGHT	822 6th ST. SW. GT. FALLS	112780 S.F.	10868 S.F.	0	10868 S.F.	101912 S.F.	0	395 S.F.

STATE	PROJECT NO.	SHEET NO.
MONT.	M-5201(3)	4 of 6

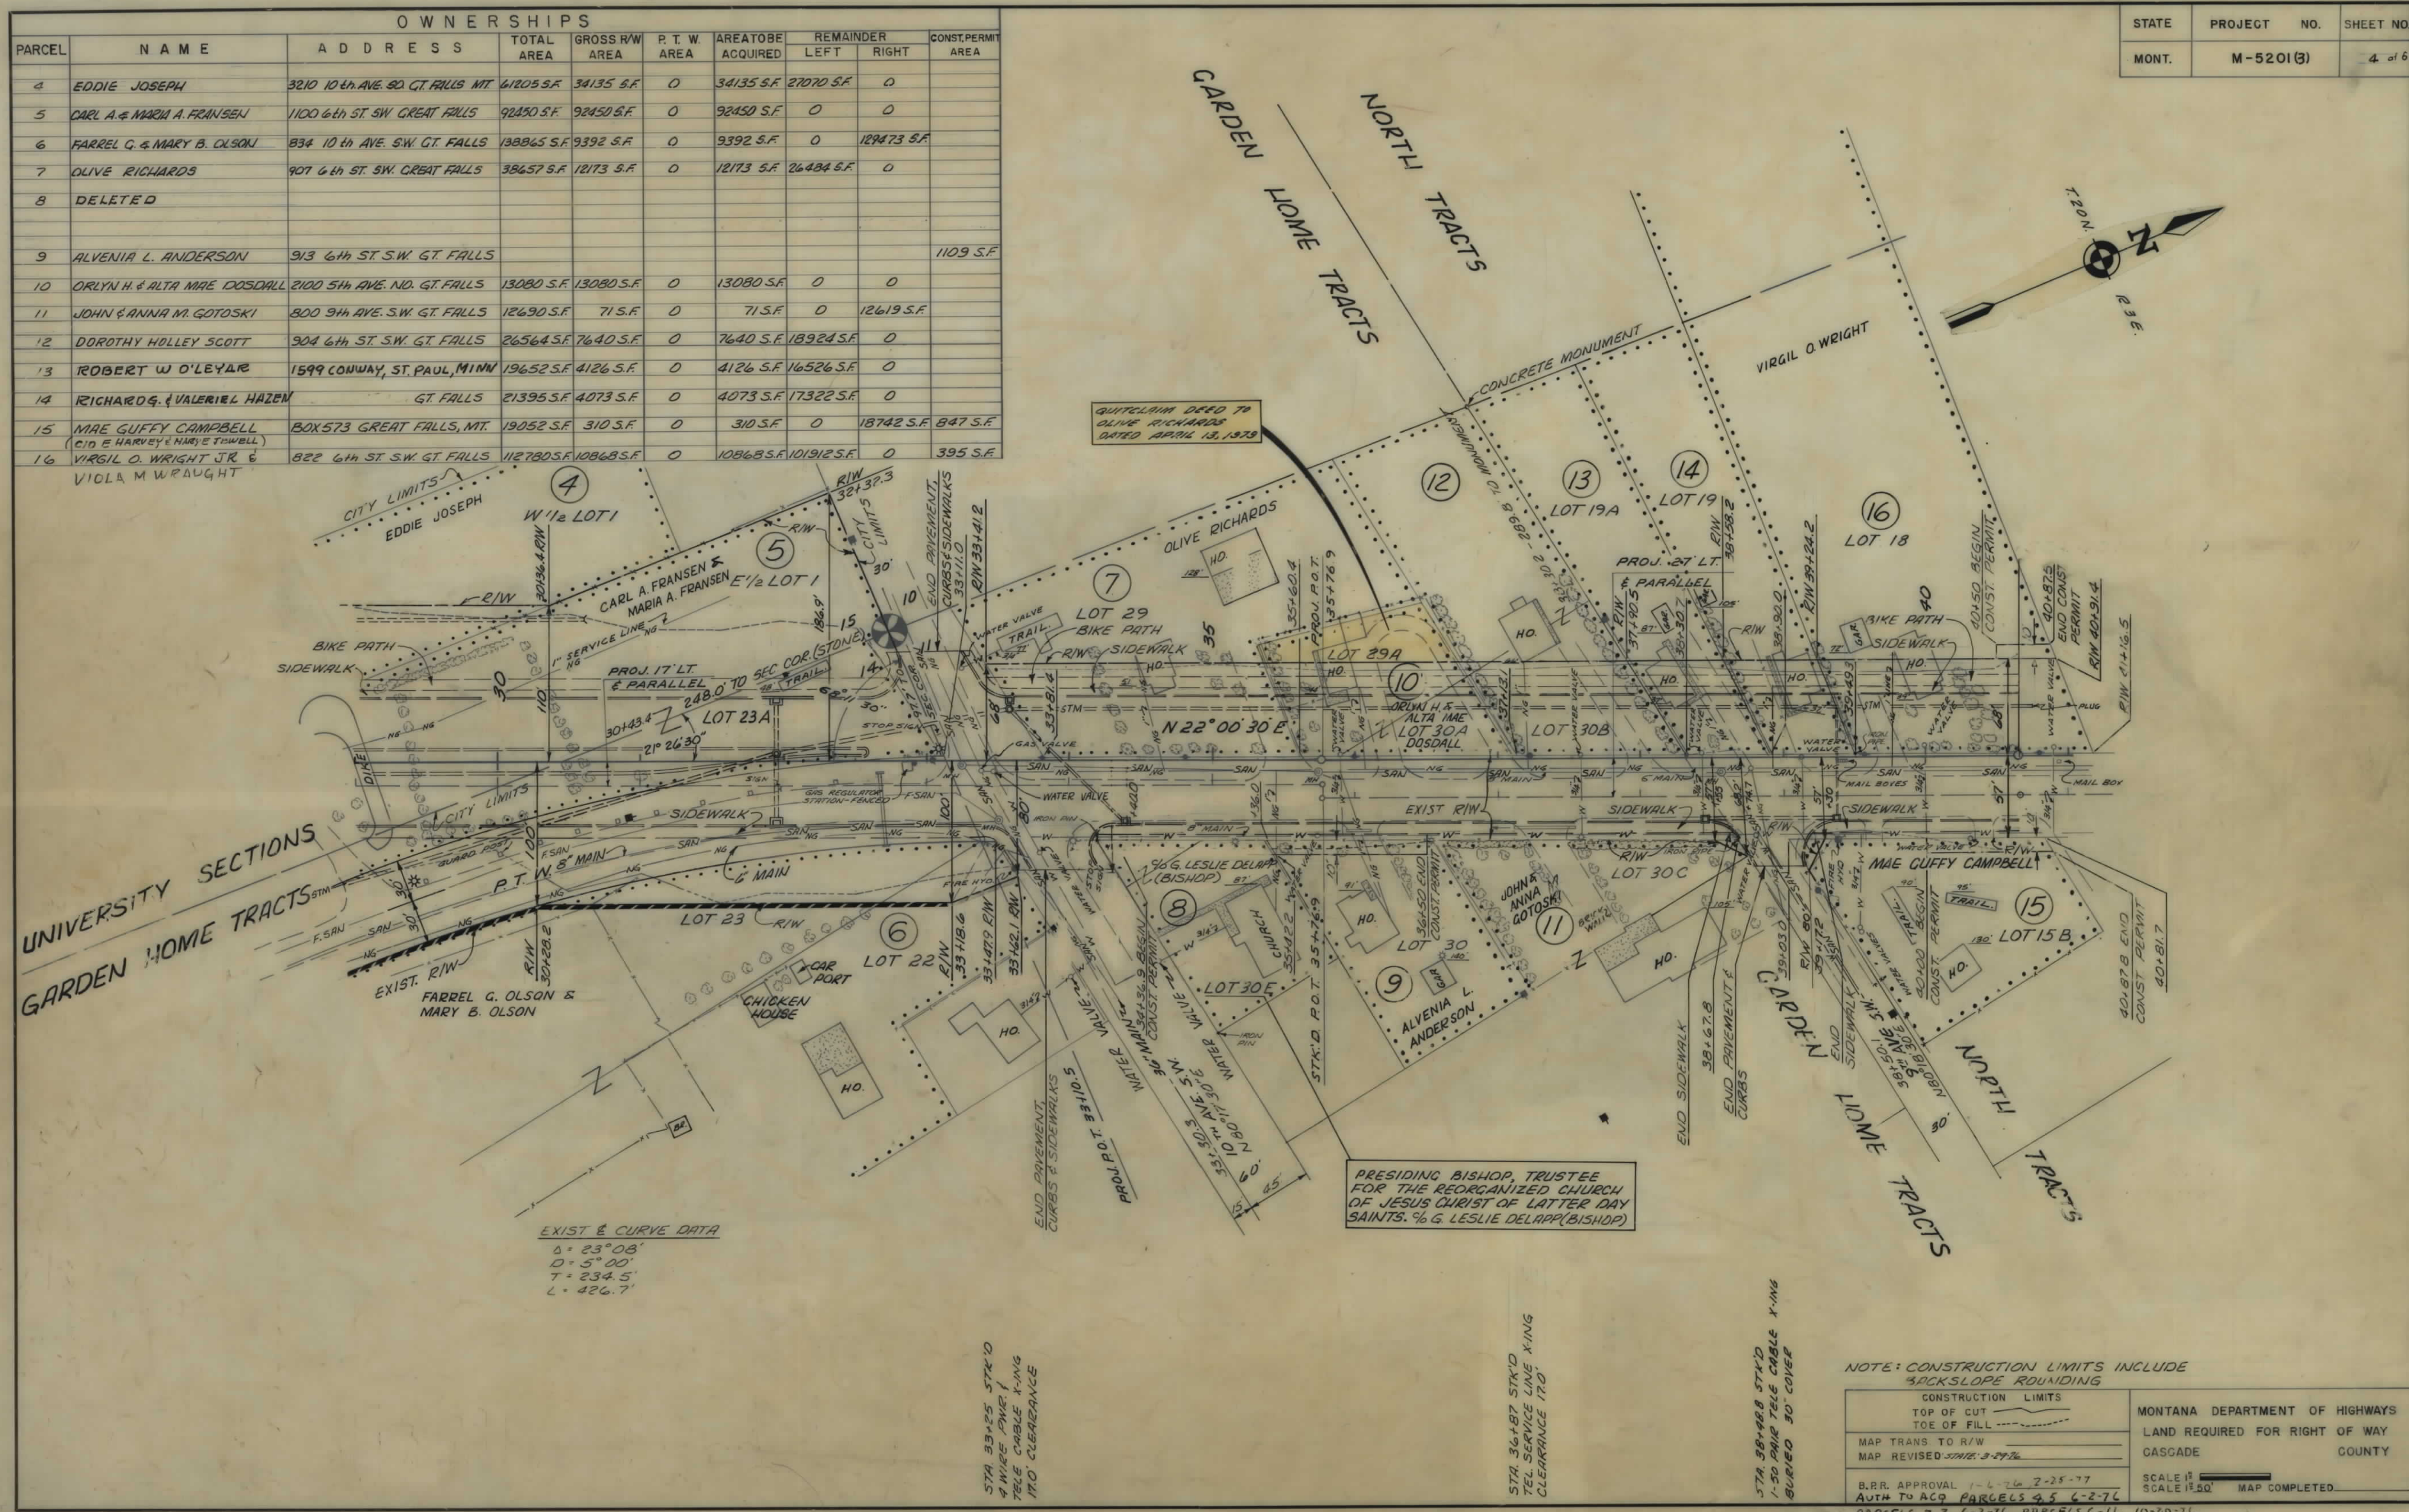

OWNERSHIPS									
PARCEL	NAME	ADDRESS	TOTAL AREA	GROSS R/W AREA	P. T. W. AREA	AREA TO BE ACQUIRED	REMAINDER LEFT	REMAINDER RIGHT	PERMIT AREA
29	FRANK & VIOLA M. WRAUGHT	822-6TH ST. S.W. GT. FALLS	---	---	---	---	---	---	244 S.F.
30	MAE GUFFY CAMPBELL	BOX 573 GT FALLS	---	---	---	---	---	---	198 S.F.
23	GLENN E. & DORIS L. DUNCAN	807-6TH ST. S.W. GT. FALLS	---	---	---	---	---	---	1564 S.F.
24	EUGENE & OLIVIA FUNK	RTE 1 ZUMBRO FALLS, MINN.	5808 SF	5808 S.F.	0	5808 S.F.	0	0	
25	MABEL A. WOHL & MYRTLE W. BRADLEY	UNKNOWN 121-5TH ST. N. GREAT FALLS, MT.	13208 SF	7208 S.F.	0	7208 S.F.	6000 S.F.	0	1109 S.F.
26	O.W. FRANCIS	323-1ST AVE. S.W. GT. FALLS	55272 SF	28408 S.F.	0	28408 S.F.	26864 S.F.	0	600 S.F.
28-A	BURLINGTON NORTHERN R.R.	---	---	---	---	---	---	---	1379 S.F.
27	EDITH PUZON, ET AL	805-6TH ST. S.W. GT. FALLS	---	---	---	---	---	---	259 S.F.
27-A	EDITH PUZON, ET AL	---	---	---	---	---	---	---	
28	BURLINGTON NORTHERN R.R.	---	---	---	---	---	---	---	587.4 S.F.
23.1	ROBERT M. & GLORIA J. MARTIN	GREAT FALLS, MONT	---	---	---	---	---	---	650 S.F.
28-L3	D.L. CURTIS INC.	721-6TH S.W. Great Falls, Mont.	---	---	---	---	---	---	2480 S.F.
34	CHARLES ACKERMAN	2119-8th Ave No. Apt 4 Billings Mont	---	---	---	---	---	---	

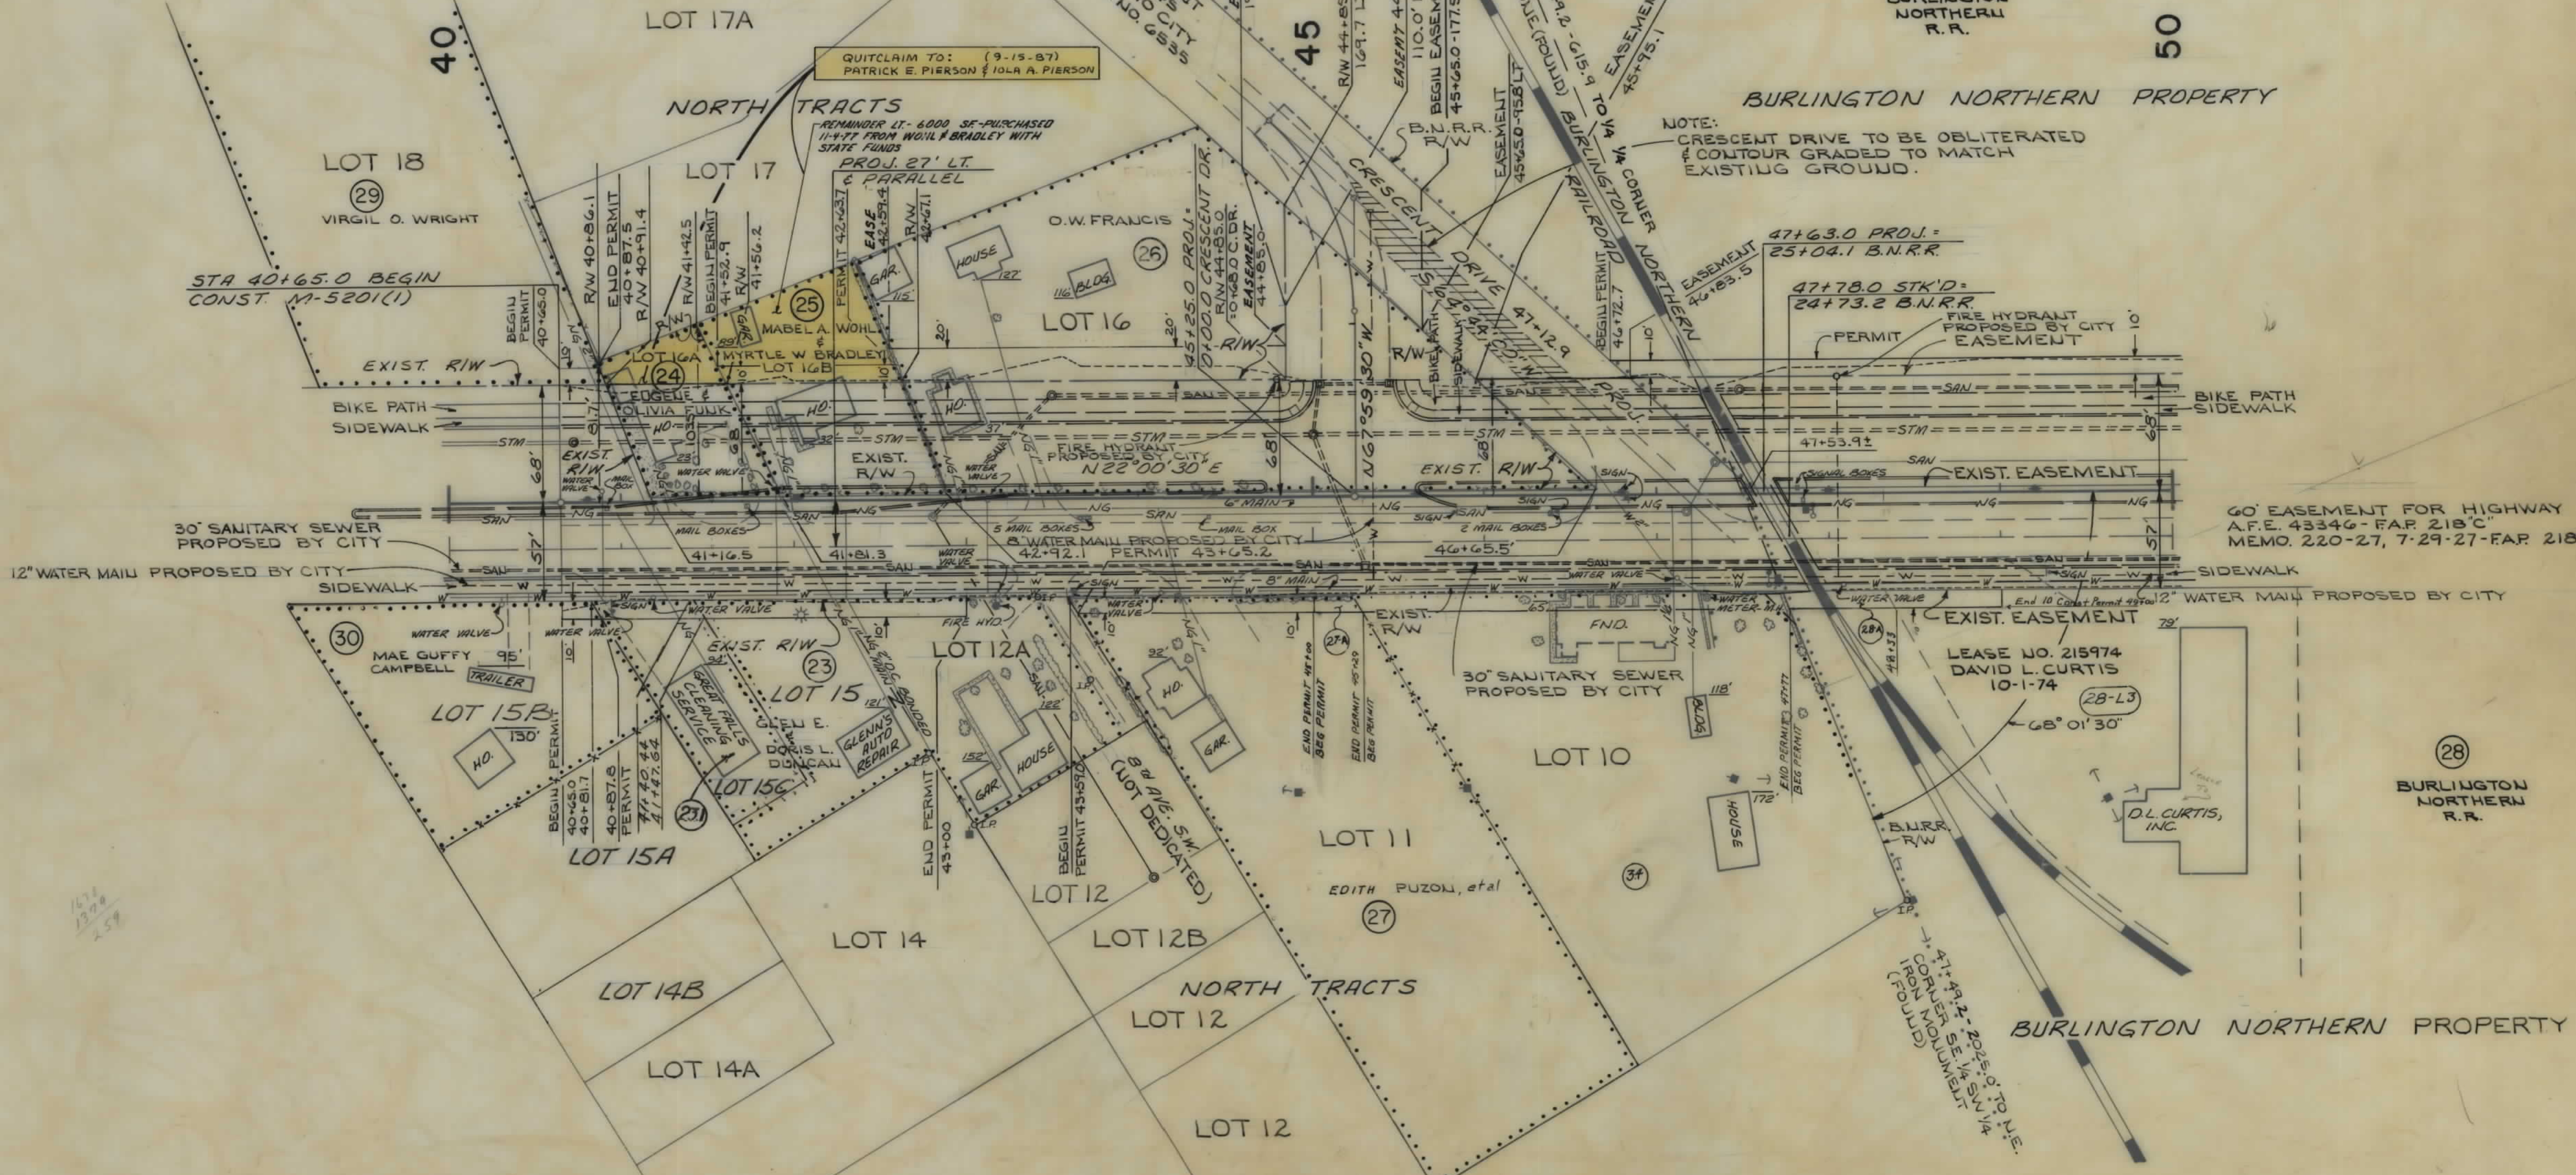

CRESCENT DRIVE
Δ = 47°16' 30"
T = 65.6'
L = 123.8'
R = 150.0'
PI = 173.6'
PC = 108.0'
PT = 231.8'

CURB OPENINGS
41+60 TO 41+90 - 30' OPENING RT.
41+65 TO 41+80 - 15' OPENING LT.
43+15 TO 43+35 - 20' OPENING LT.
43+30 TO 43+60 - 30' OPENING RT.
44+25 TO 44+55 - 30' OPENING RT.
47+10 TO 47+25 - 15' OPENING RT.

NOTE: CONSTRUCTION LIMITS INCLUDE BACKSLOPE ROUNDING

CONSTRUCTION LIMITS	MONTANA DEPARTMENT OF HIGHWAYS
TOP OF CUT	LAND REQUIRED FOR RIGHT OF WAY
TOE OF FILL	CASCADE COUNTY
MAP TRANS TO R/W	SCALE 1"=50'
MAP REVISED	MAP COMPLETED
STATE: 5-6-77, 5-19-77, 6-8-77, 7-12-77, 9-11-80, 4-11-81	
B.P.R. APPROVAL	

APR 1 ONLY 4:11:77

