

PLANS

NOT

TO

SCALE

STATE	PROJECT NO.	SHEET NO.	TOTAL SHEETS
MONT.	M 5201 (6)	1	6

6 TH ST. S.W.
GREAT FALLS

STATE OF MONTANA
DEPARTMENT OF HIGHWAYS


RIGHT OF WAY PLAN OF
FEDERAL AID PROJECT NO.

M 5201 (1) UNIT 4 CONST. & M 5201 (6) R/W
6 TH ST SOUTHWEST-GREAT FALLS
CASCADE COUNTY

LENGTH 0.5 MILES

INDEX

PARCEL NO.	OWNERSHIPS	SHEET NO.
1	BURLINGTON NORTHERN INC.	3 E 4
2	REXFORD B. & BETTY L. MCGAVIN	4
3	ISABELLE CASAVANT	4
4	EUGENE J. & JOANNE CISO	4
5	VERNON C. YOUNG	4
6	HARRY & LOIS J. OBSTAR	4 E 5
7	JULIAN, HARRY, & LOIS J. OBSTAR	5
8	MILDRED A. RAWLES	5
9	MICHAEL D. & SHARON K. FARNSWORTH	5
10	EDYTHE E. GEORGE R. BLETH	5
11	CITY OF GREAT FALLS	5
12	MR. & MRS. GARY G. CHESTNUT	6
13	DOROTHY M. ANDERSON	6
14	EULA BELL & ILENE HENDERSON	6
15	MILDRED GRAHAM & W.H. BERTSCHE	6
16	B.R. & KAREN J. GREGOIRE	6
17	FARMERS UNION GRAIN TERMINAL ASSOC.	3
18	SCHOOL DISTRICT #1-GREAT FALLS	5
1L-1	BUTTREY FOODS INC.	3

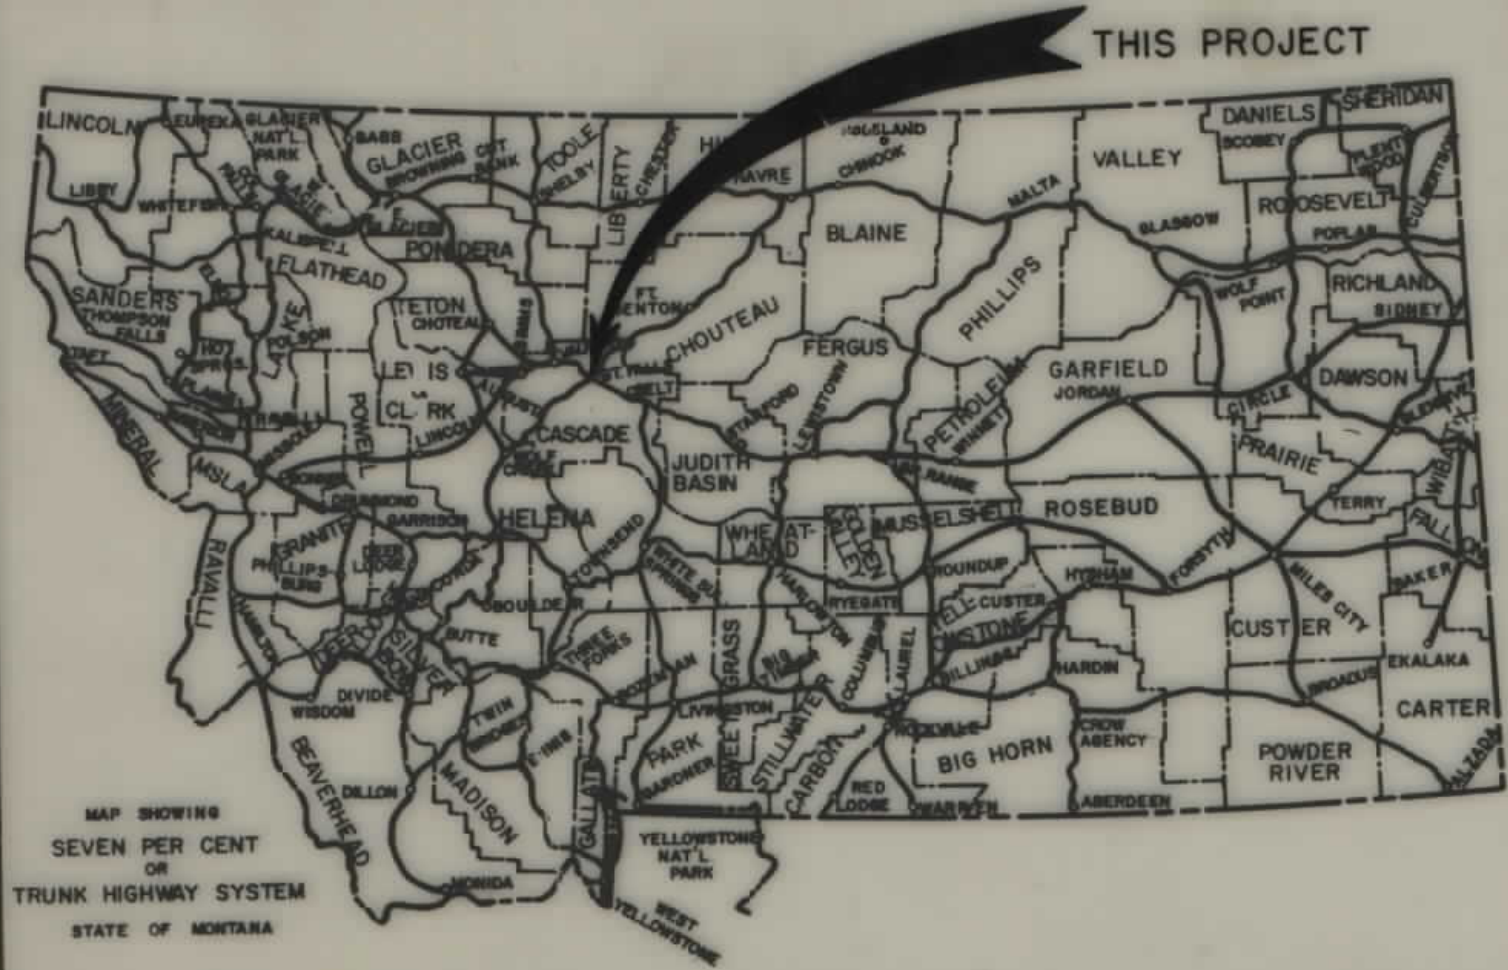


CONVENTIONAL SIGNS

RIGHT OF WAY LINE	—+—+—+—
CENTERLINE (C) OR PROJECTED LINE	—+—+—+—
STK'D. CENTERLINE	—+—+—+—
PARCEL NUMBER	②
OWNERSHIP BOUNDARY	—+—+—+—
R/W USE EXISTING R/W LT OR RT	—+—+—+—
PRESENT TRAVELED WAY (RTW)	—+—+—+—
R/W LINE FENCED	—+—+—+—
RAILROAD R/W	—+—+—+—
CONSTRUCTION LIMITS	CUT —+—+—+— FILL —+—+—+—
FENCE LINE	—+—+—+—
CONTROL OF ACCESS WITH FENCE	—+—+—+—
CONTROL OF ACCESS WITHOUT FENCE	—+—+—+—
GATE IN FENCE	—+—+—+—
CATTLE GUARD-24'	—+—+—+—
STATE & NATIONAL BORDER LINES	—+—+—+—
CITY OR TOWN LIMITS LINE	—+—+—+—
COUNTY LINE	—+—+—+—
RESERVATION LINE	—+—+—+—
TOWNSHIP & SECTION LINE	—+—+—+—
1/2 SECTION LINE	—+—+—+—
1/4 SECTION LINE	—+—+—+—
SECTION CORNER	—+—+—+—
1/4 SECTION COR.	—+—+—+—
1/16 SECTION COR.	—+—+—+—
CENTER OF SECTION	—+—+—+—
TELEPHONE OR TELEGRAPH POLES IN PLACE	—+—+—+—
POWER POLES IN PLACE	—+—+—+—
TEL. OR TEL. OR POWER POLES TO BE MOVED	—+—+—+—
NEW PIPES	—+—+—+—
OLD PIPES IN PLACE	—+—+—+—
OUTLET DITCH	—+—+—+—
INLET DITCH	—+—+—+—
DITCHES	—+—+—+—
CHANNEL CHANGES	—+—+—+—
BRIDGE	—+—+—+—
RAILROADS	—+—+—+—

SCALES

HORIZONTAL 1 Inch = 30 Feet
VERTICAL 1 Inch = 5 Feet
CROSS SECTION--HOR. & VERT. 1 Inch = 10 Feet
REDUCTION PRINTS 1/2 ORIGINAL SCALE

GREAT FALLS
INC. CITY
POP. 60,091
1970 CENSUS

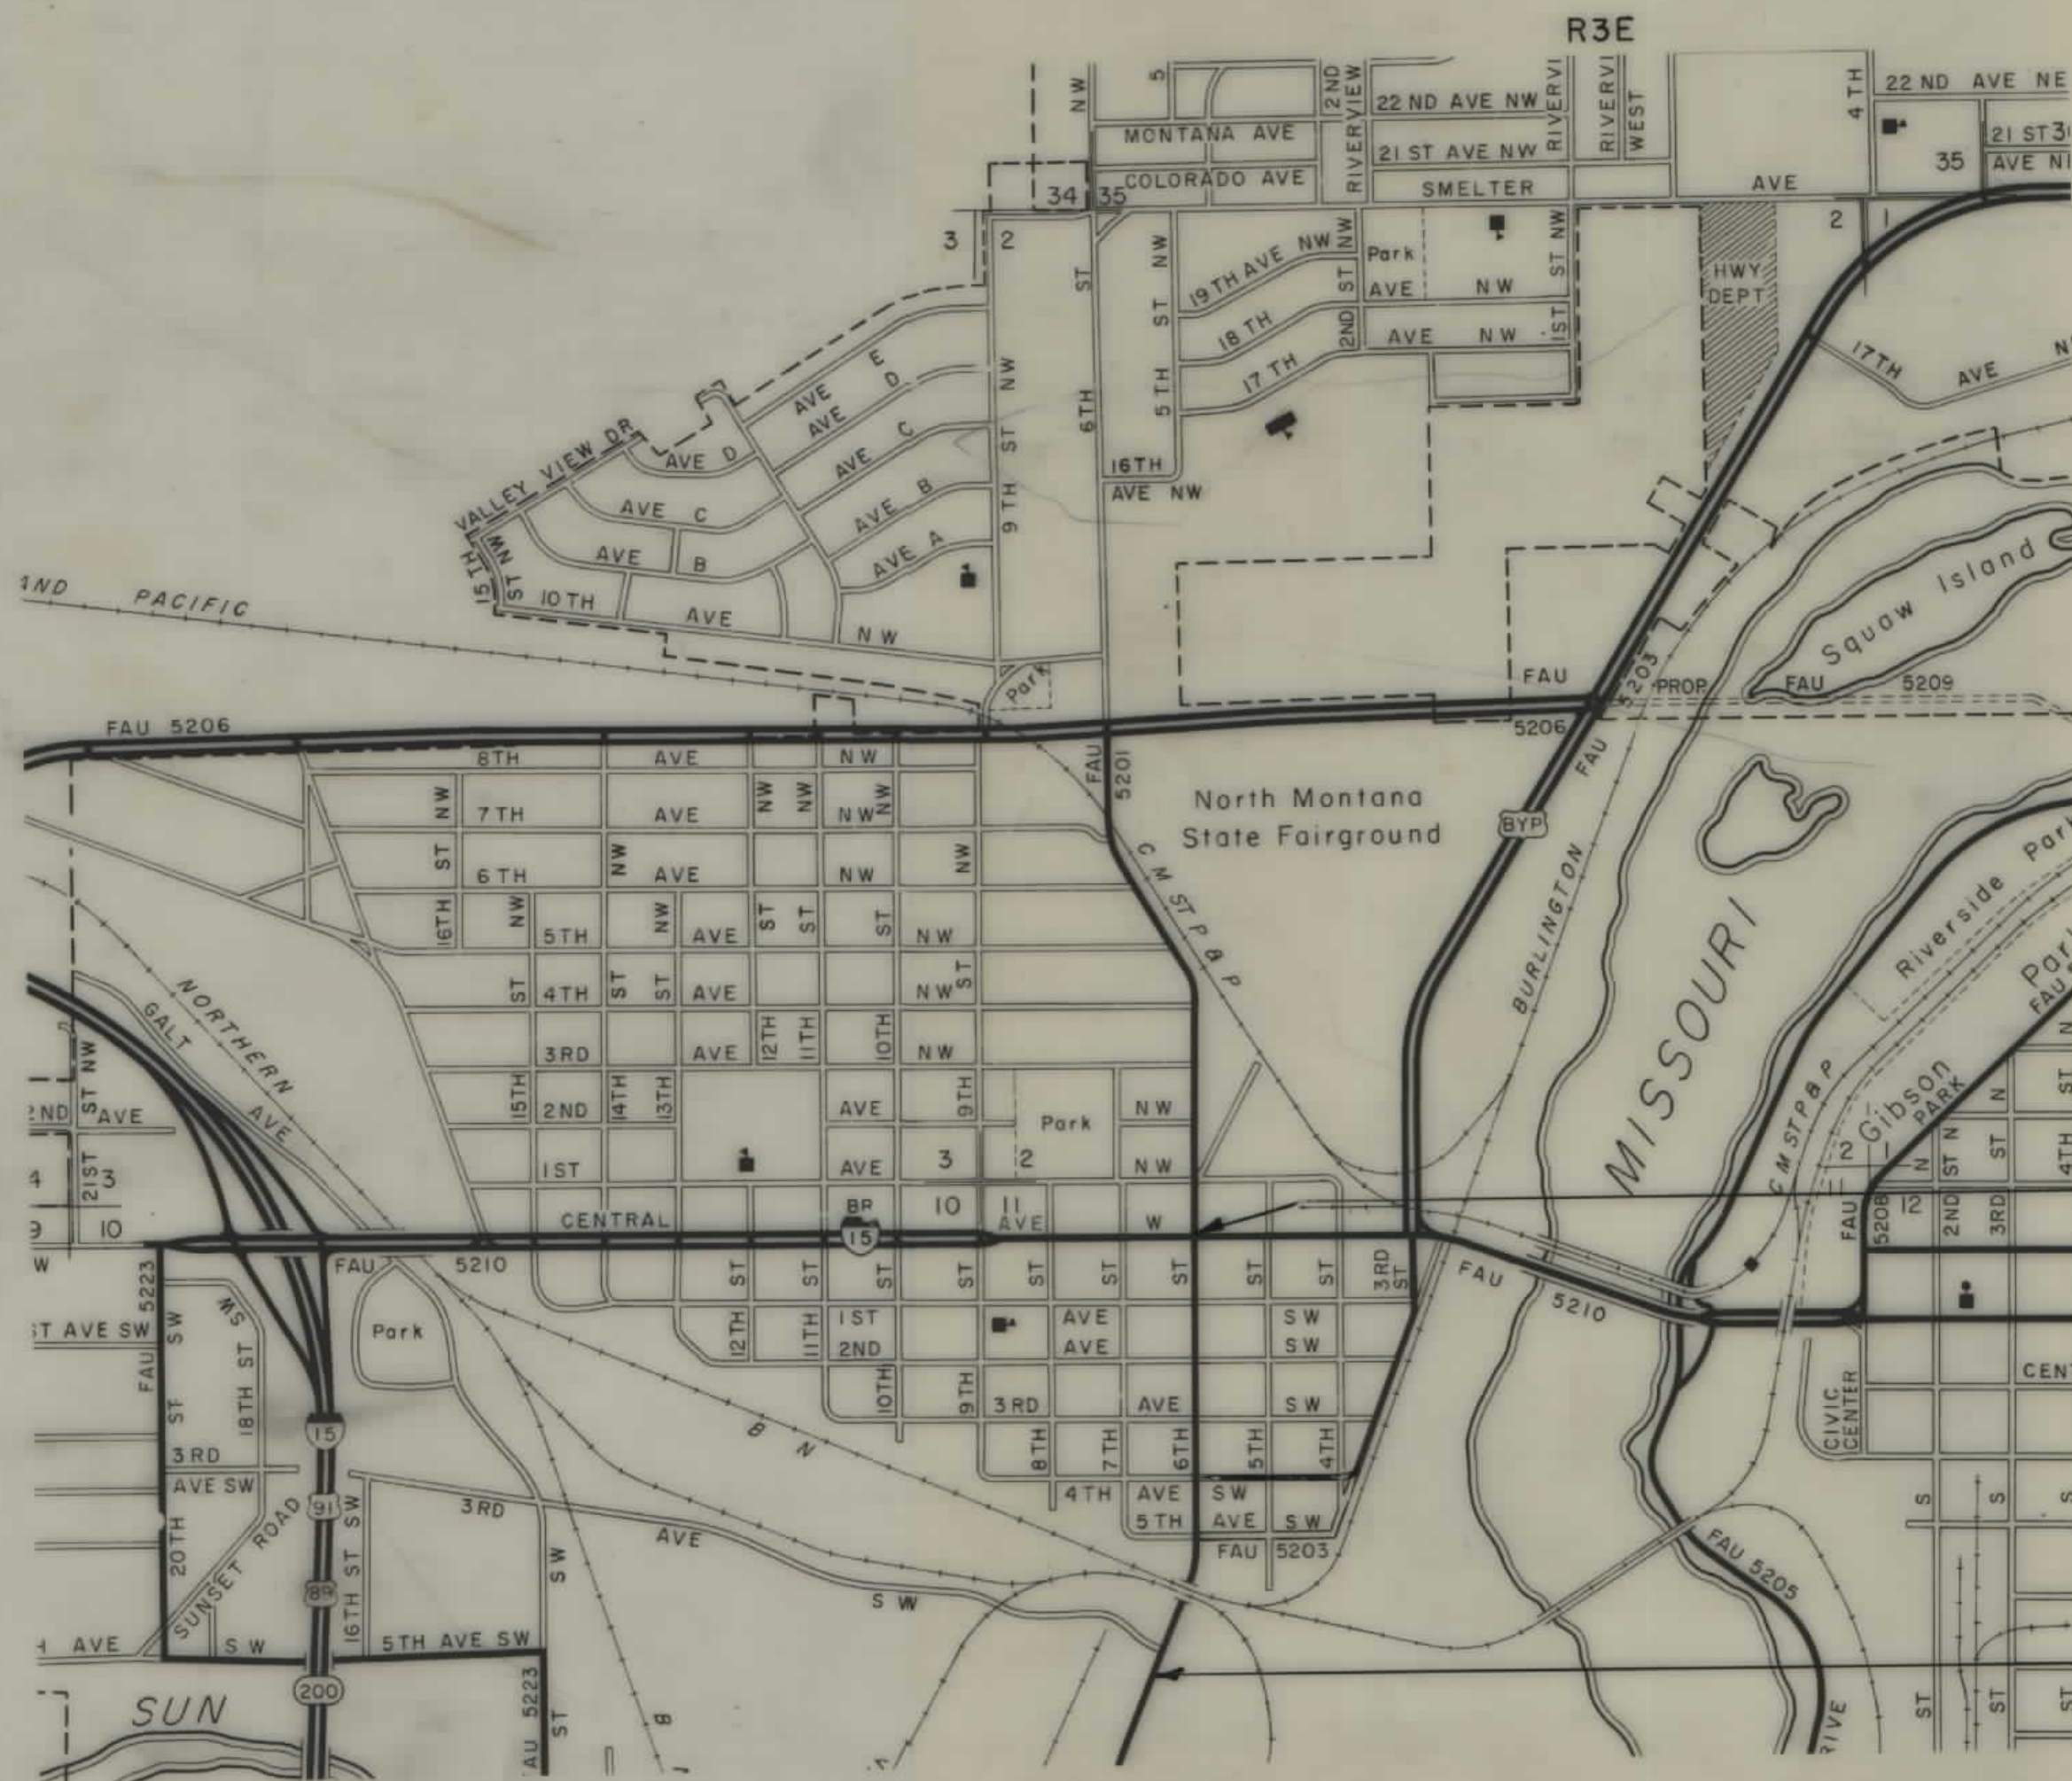

STA. 94+43.9 END M 5201 (6)

STA. 68+00 BEG. M 5201 (6)

THIS CONTRACT

RELATED PROJECTS

M 5201 (3) US

ASSOCIATED PROJECT
AGREEMENT NUMBERS

M 5201 (1)

STATE OF MONTANA DEPARTMENT OF HIGHWAYS	
APPROVED: <i>[Signature]</i> 19 80	
DIRECTOR OF HIGHWAYS	
ADMINISTRATOR ENGINEERING DIVISION	
U.S. DEPARTMENT OF TRANSPORTATION FEDERAL HIGHWAY ADMINISTRATION	
APPROVED:	
DIVISION ENGINEER	DATE



FHWA 4-15-80
APPL. ONLY 10-27-79

JENSEN & HEBERLY
CONSULTING ENGINEERS
GREAT FALLS, MONTANA

OWNERSHIP LOCATION MAP

STATE	PROJECT NO.	SHEET NO.
MONT.	M 5201 (6)	2 ^{of 6}

SECTION 11, TOWN. 20 N., RANGE 3 E.

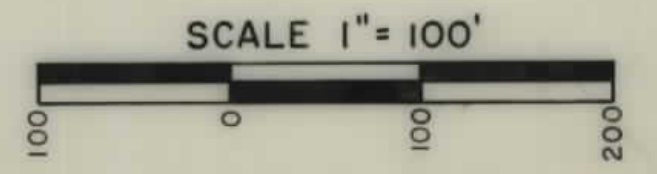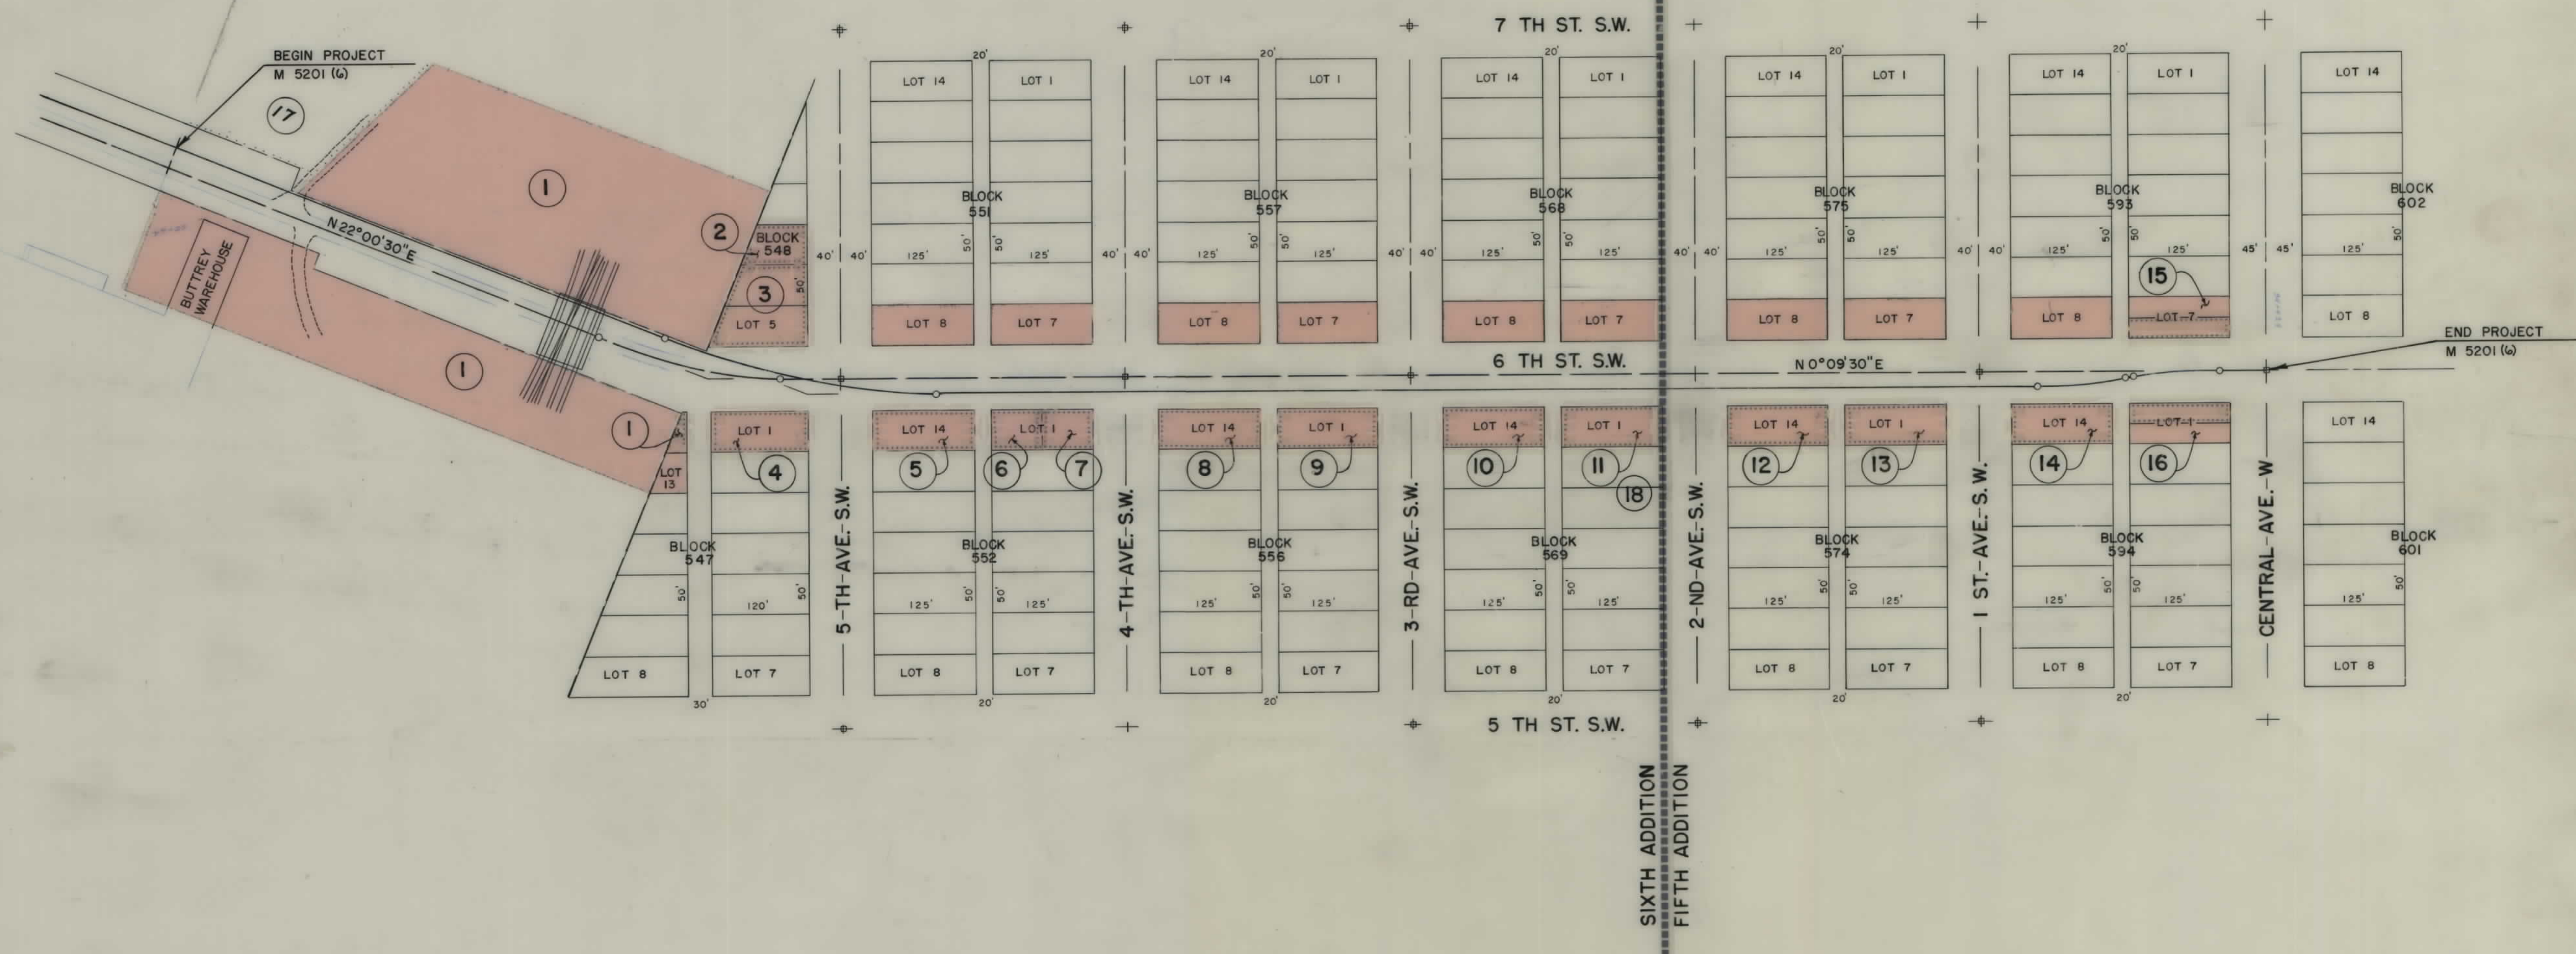

APPL ONLY 10-27-79 STATE 11-27-79, 11-16-80
F.N.W.A 4-15-80



STATE	PROJECT NO.	SHEET NO.
MONT.	M 5201(6)	4 ^{of 6}



PARCEL	NAME	ADDRESS	TOTAL AREA	GROSS R/W AREA	P.T.W. AREA	AREA TO BE ACQUIRED	REMAINDER LEFT	REMAINDER RIGHT	PERMIT AREA	EASEMENT TO BE ACQUIRED
7	JULIAN, HARRY, & LOIS J. OBSTAR	409 6th STREET SOUTHWEST	3171 S.F.	3171 S.F.	0	3171 S.F.	0	0		
8	MILDRED A. RAWLES	627 4th AVENUE SOUTHWEST	6254 S.F.	6254 S.F.	0	6254 S.F.	0	0		
9	MICHAEL D. & SHARON K. FARNSWORTH	526 3rd AVENUE SOUTHWEST	6254 S.F.	6254 S.F.	0	6254 S.F.	0	0		
10	EDYTHE & GORDON R. BLETH	ROUTE 5 BOX 106 ESCONDIDO, CALIF.	6254 S.F.	6254 S.F.	0	6254 S.F.	0	0		
11	CITY OF GREAT FALLS	CIVIC CENTER	6251 S.F.	6251 S.F.	0	6251 S.F.	0	0		
18	SCHOOL DISTRICT #1 - GREAT FALLS	NEGOTIATIONS - FENCING								

STATE	PROJECT NO.	SHEET NO.
MONT.	M 5201 (6)	5 of 6

CURB OPENINGS:
 81+55 TO 81+56 - 15' LT.
 82+05 TO 83+05 - 10' LT.

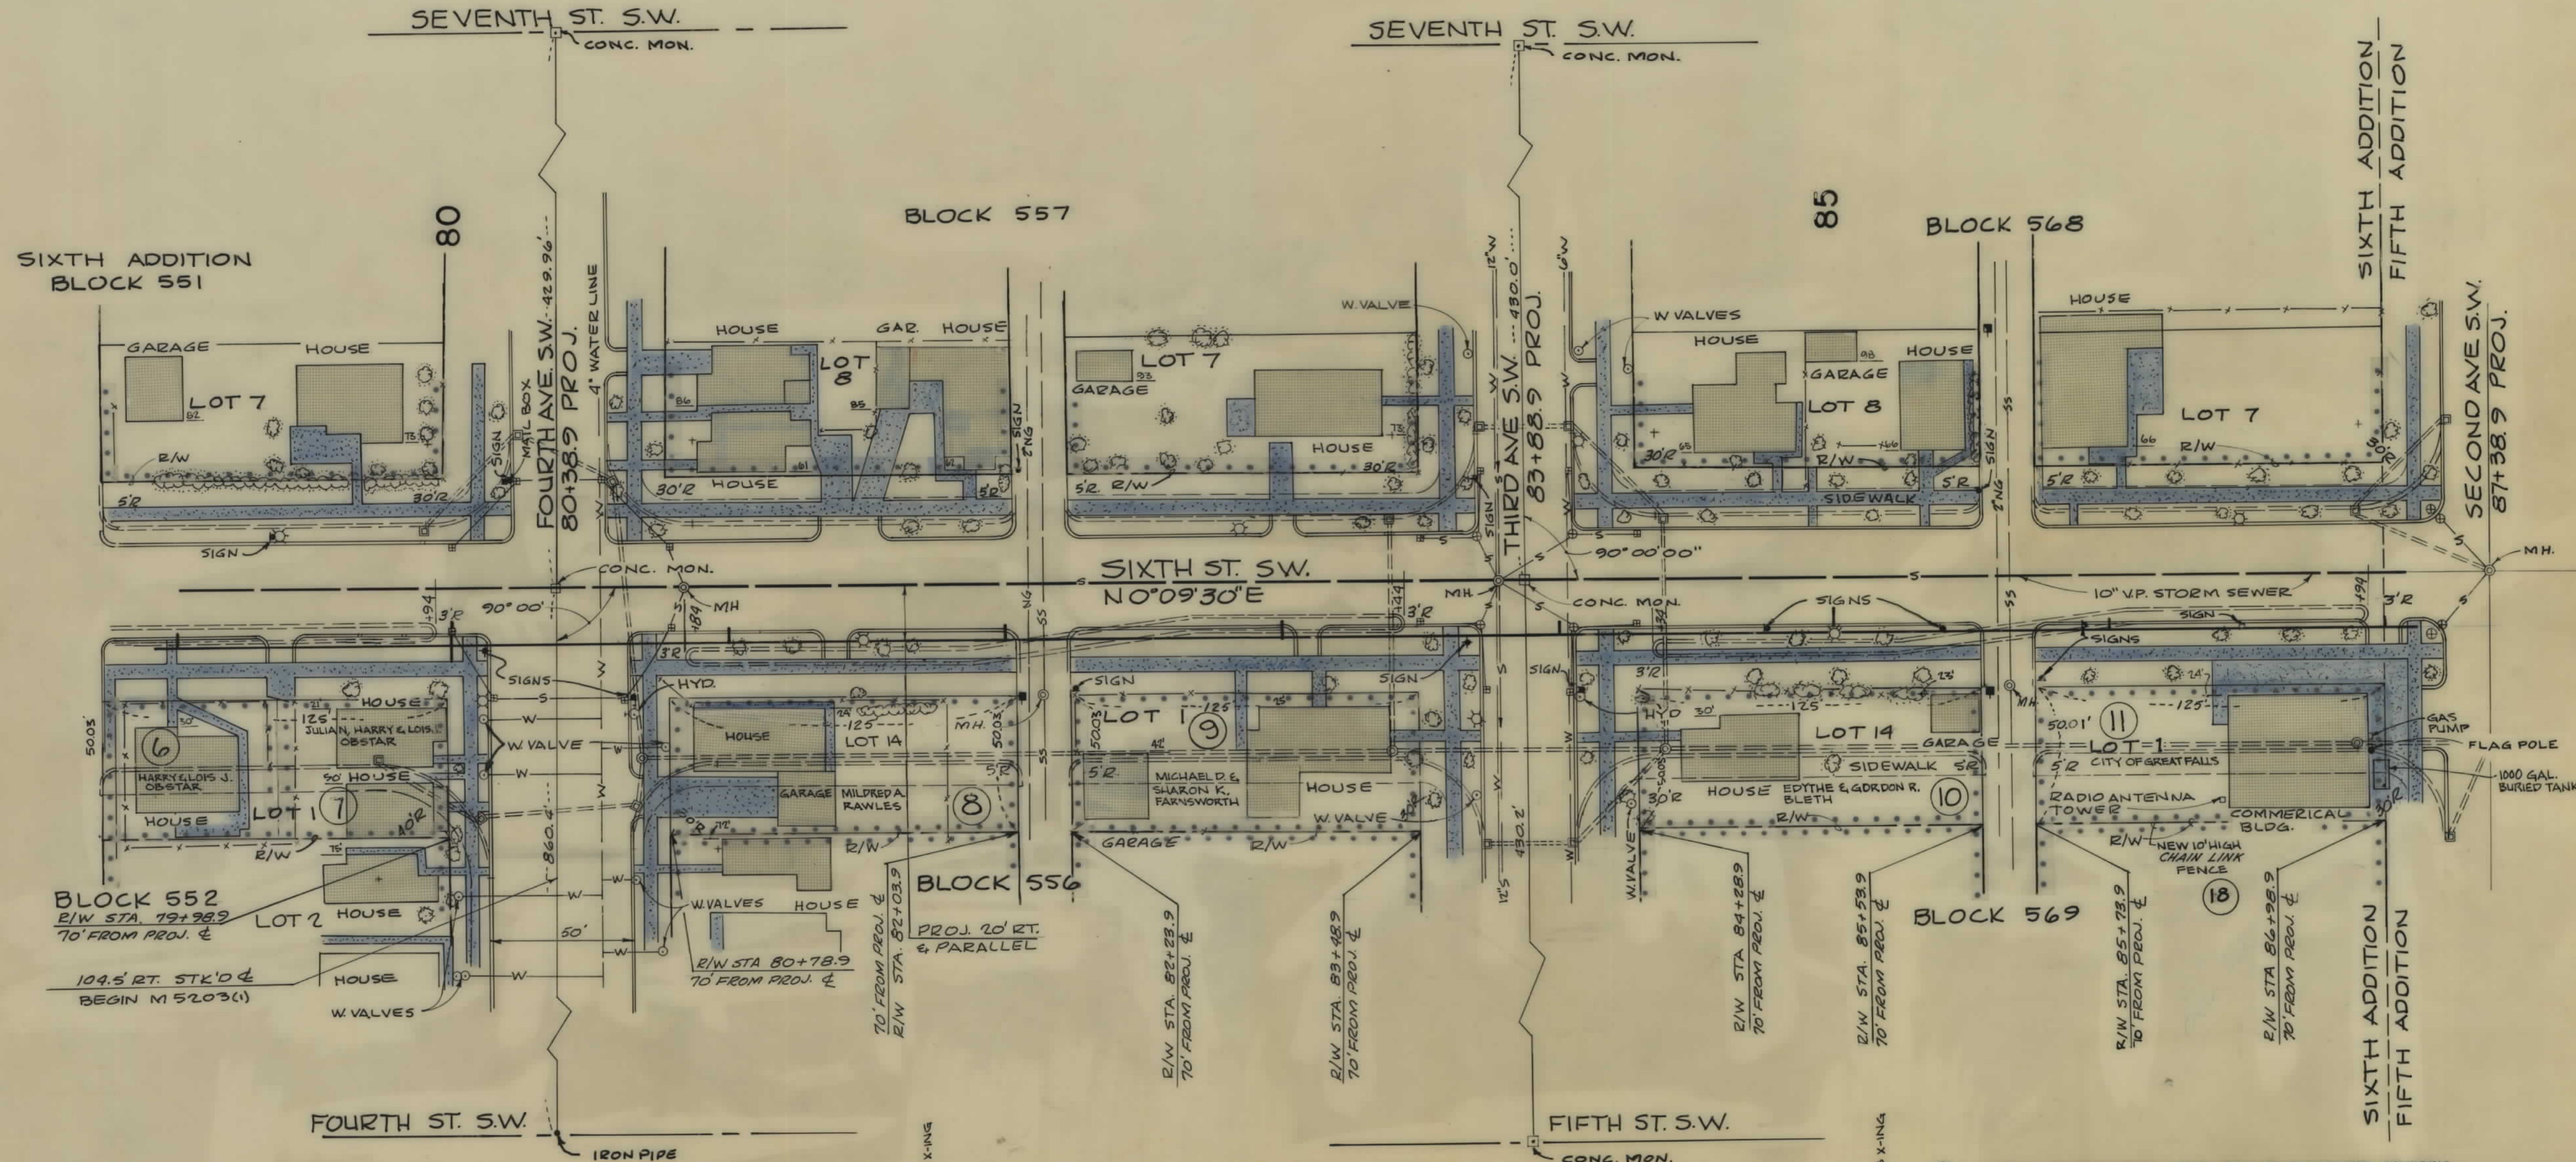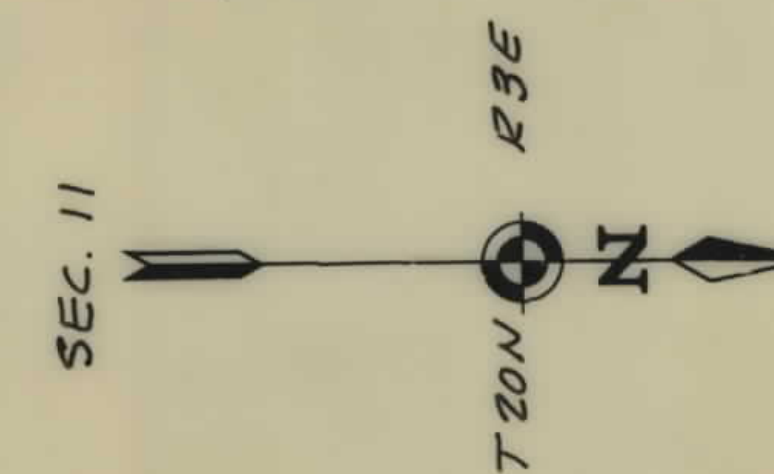

STA. 80+50 SK'D
 1-P.W.R. WIRE X-ING
 CLEARANCE=10.5'

STA. 82+00 SK'D
 1-P.W.R. WIRE X-ING
 CLEARANCE=10.5'

STA. 82+60 SK'D
 1-P.W.R. WIRE X-ING
 CLEARANCE=10.5'

STA. 83+10 SK'D
 1-P.W.R. WIRE X-ING
 CLEARANCE=10.5'

STA. 84+00 SK'D
 1-P.W.R. WIRE X-ING
 CLEARANCE=10.5'

APPR. DATE 10-29-79

STA. 85+50 SK'D
 1-P.W.R. WIRE X-ING
 CLEARANCE=10.5'

STA. 86+00 SK'D
 1-P.W.R. WIRE X-ING
 CLEARANCE=10.5'

NOTE: CONSTRUCTION LIMITS INCLUDE BACKSLOPE ROUNDING

CONSTRUCTION LIMITS	MONTANA DEPARTMENT OF HIGHWAYS
TOP OF CUT	LAND REQUIRED FOR RIGHT OF WAY
TOE OF FILL	CASCADE COUNTY
MAP TRANS TO R/W	
MAP REVISED: 11-14-81	
B.P.R. APPROVAL	4-15-80
SCALE 1"=30'	MAP COMPLETED

STATE	PROJECT NO.	SHEET NO.
MONT.	M 5201 (6)	6 ^{of 6}

