


PLANS
NOT
TO
SCALE

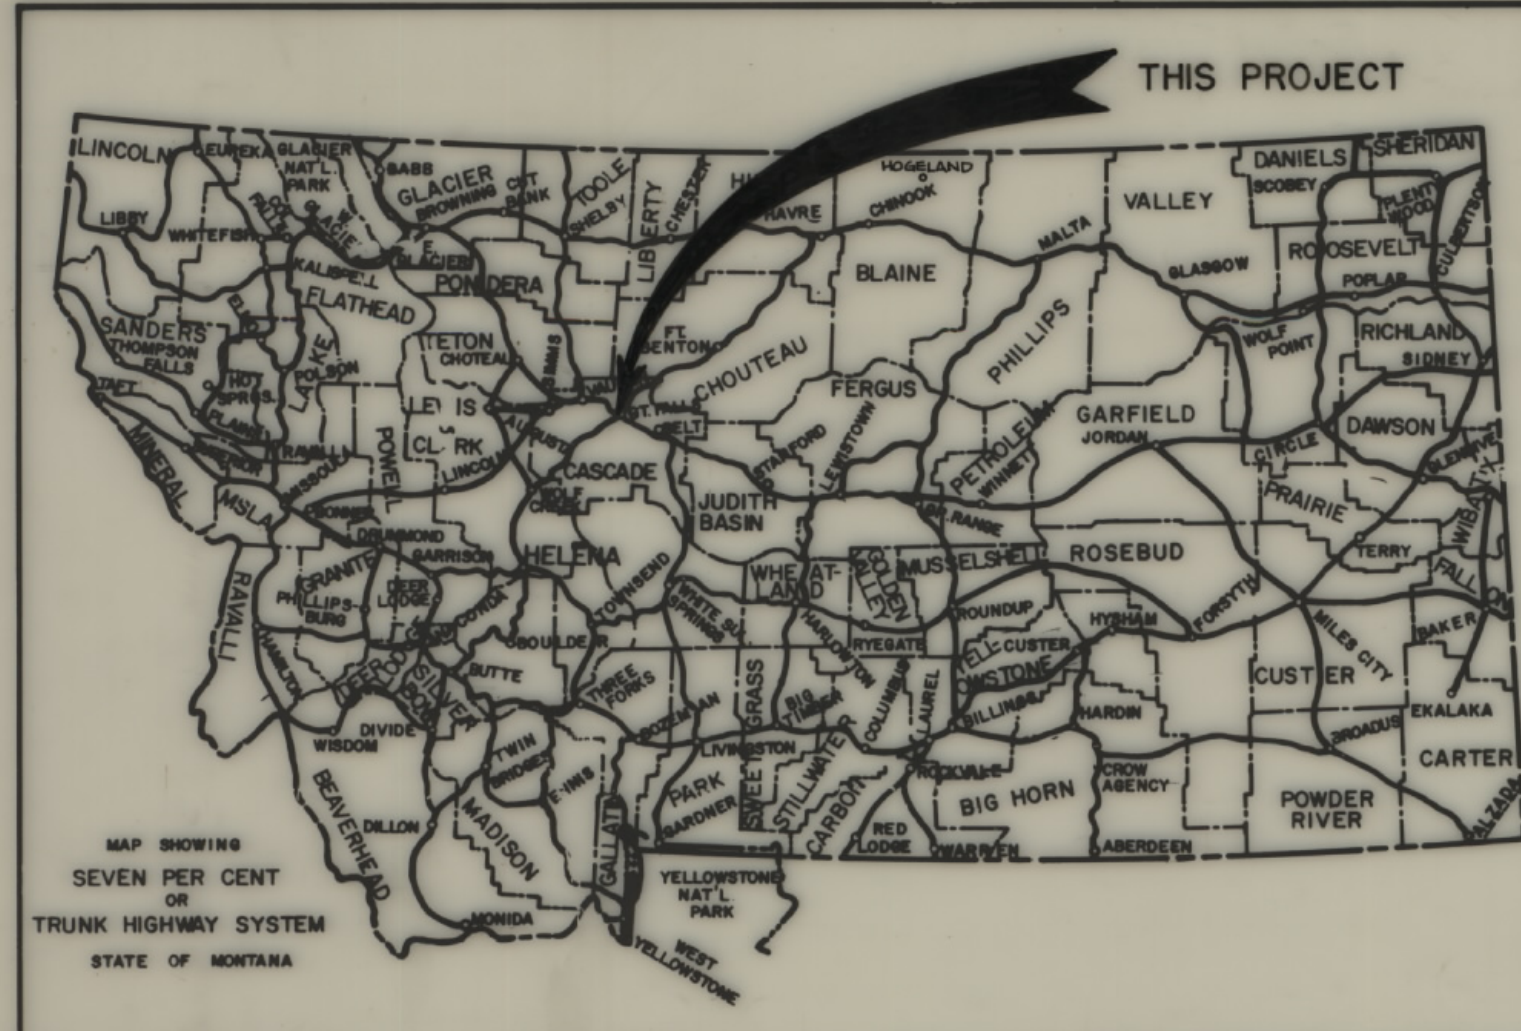


STATE	PROJECT NO	SHEET NO.	TOTAL SHEETS
MONT.	M 5203 (2)	1	5

4 TH AVE. S.W., RAILROAD ST. &
3 RD ST. S.W. GREAT FALLS


STATE OF MONTANA
DEPARTMENT OF HIGHWAYS
RIGHT OF WAY PLAN OF
FEDERAL AID PROJECT NO. M 5203 (2) R/W
M 5203 (1) CONST.
4 TH AVE., RAILROAD ST. & 3 RD ST. S.W. GREAT FALLS
CASCADE COUNTY

LENGTH 0.5 MILES

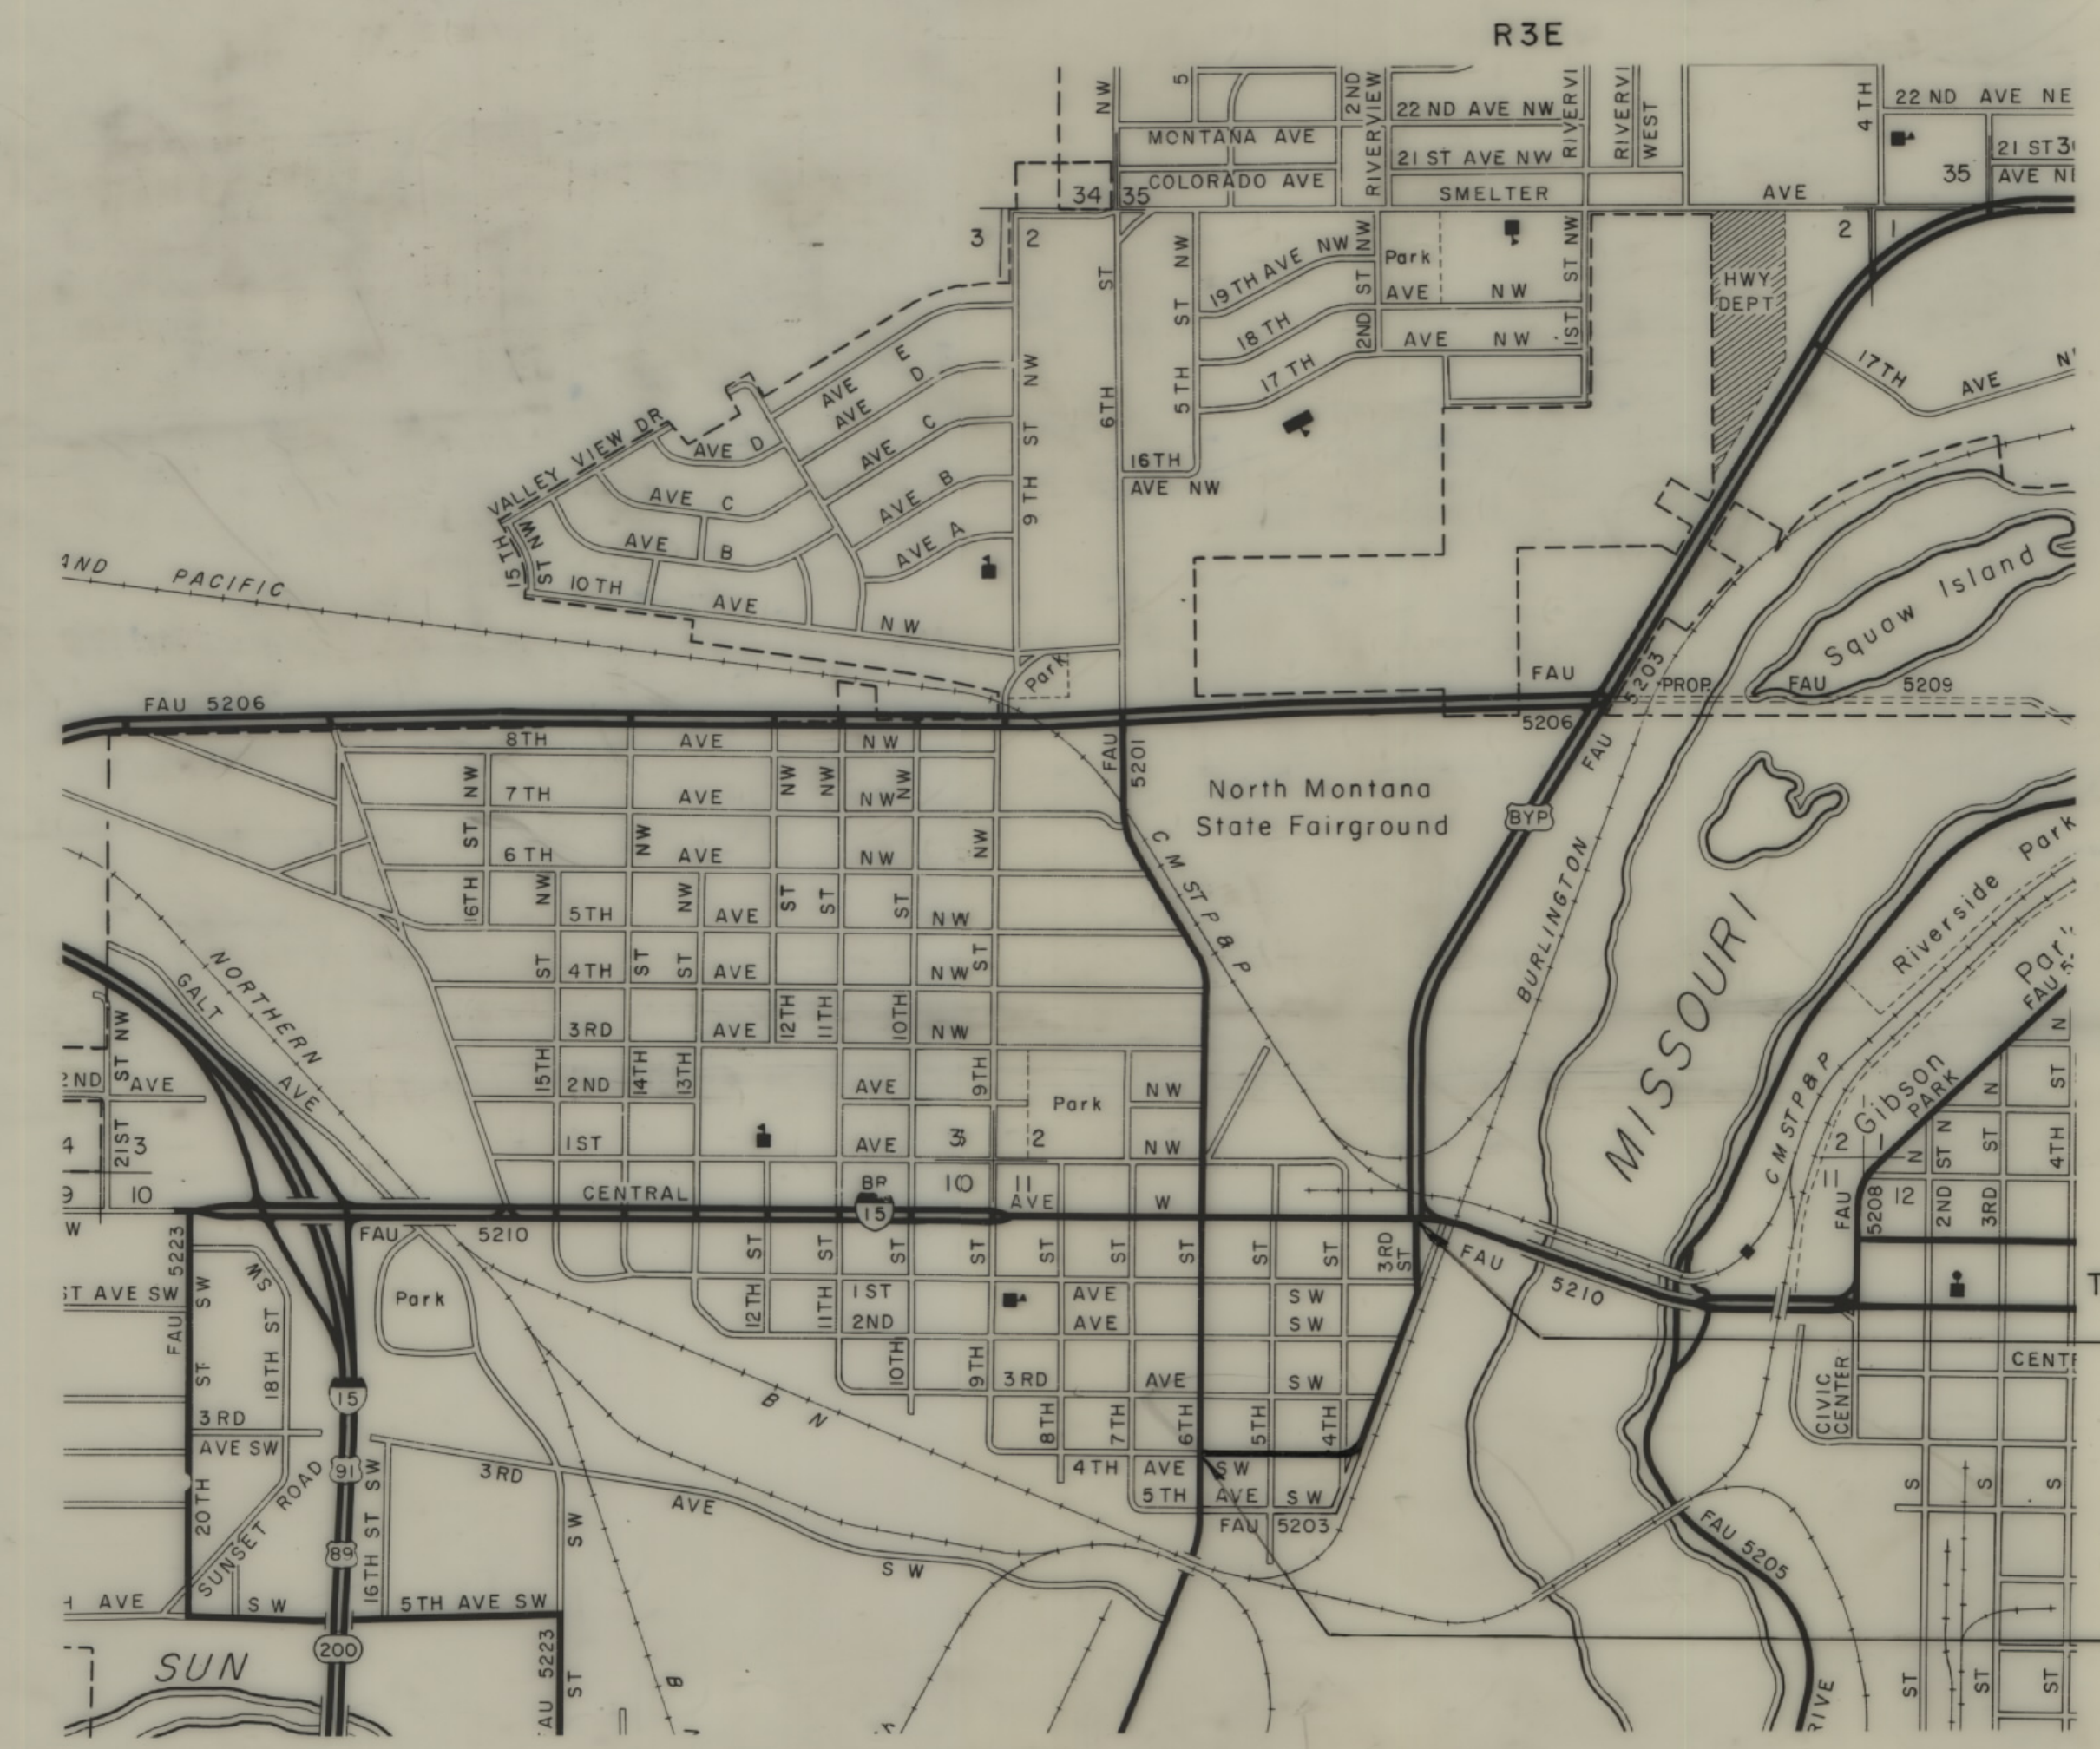

CONVENTIONAL SIGNS

- RIGHT OF WAY LINE
- CENTERLINE (C) OR PROJECTED LINE
- STK'D. CENTERLINE
- PARCEL NUMBER
- OWNERSHIP BOUNDARY
- R/W USE EXISTING R/W L.E. OR RT.
- PRESENT TRAVELED WAY (RTW)
- R/W LINE FENCED
- RAILROAD R/W
- CONSTRUCTION LIMITS
- FENCE LINE
- CONTROL OF ACCESS WITH FENCE
- CONTROL OF ACCESS WITHOUT FENCE
- GATE IN FENCE
- CATTLE GUARD-24'
- STATE & NATIONAL BORDER LINES
- CITY OR TOWN LIMITS LINE
- COUNTY LINE
- RESERVATION LINE
- TOWNSHIP & SECTION LINE
- 1/2 SECTION LINE
- 1/4 SECTION LINE
- SECTION CORNER
- 1/4 SECTION COR.
- 1/6 SECTION COR.
- CENTER OF SECTION
- TELEPHONE OR TELEGRAPH POLES IN PLACE
- POWER POLES IN PLACE
- TEL. OR TEL. OR POWER POLES TO BE MOVED
- NEW PIPES
- OLD PIPES IN PLACE
- OUTLET DITCH
- INLET DITCH
- DITCHES
- CHANNEL CHANGES
- BRIDGE
- RAILROADS

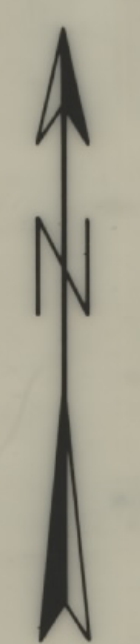

SCALES
HORIZONTAL 1 Inch = 30 Feet
VERTICAL 1 Inch = 5 Feet
CROSS SECTION--HOR. & VERT. 1 Inch = 10 Feet
REDUCTION PRINTS 1/2 ORIGINAL SCALE

GREAT FALLS
INC. CITY
POP. 60,091
1970 CENSUS

RELATED PROJECTS
M 5201 (1)
M 5201 (6) U4

ASSOCIATED PROJECT
AGREEMENT NUMBERS
M 5203 (1)

PARCEL NO.	OWNERSHIPS	SHEET NO.
1	BURLINGTON NORTHERN INC.	4 & 5
2	JAMES E. MARY KNOWLER	3 & 4
3	GEORGE H. & JEAN SAPP-JOHN W. (JR.) E.	4
4	EDITH R. CARTELL	5
5	STEVEN E. LYNCH	5

STA. 24+15.0 END M5203(2)

STA. 0+20.0 BEG. M5203(2)

THIS CONTRACT

STATE OF MONTANA
DEPARTMENT OF HIGHWAYS

APPROVED: *Oct. 11* 19 *79*

DIRECTOR OF HIGHWAYS
BY *Jack R. Beckert*
ADMINISTRATOR
ENGINEERING DIVISION

U.S. DEPARTMENT OF TRANSPORTATION
FEDERAL HIGHWAY ADMINISTRATION

REVISOR: 10-28-81
APPROVED:



DIVISION ENGINEER DATE

JACK R. BECKERT
205 ES
REGISTERED
ENGINEER & LAND SURVEYOR

FHWA 4-15-80
App'd July 19-81
JENSEN & HEBERLY
CONSULTING ENGINEERS
GREAT FALLS, MONTANA



OWNERSHIP LOCATION MAP

STATE	PROJECT NO.	SHEET NO.
MONT.	M 5203(2)	2 of 5

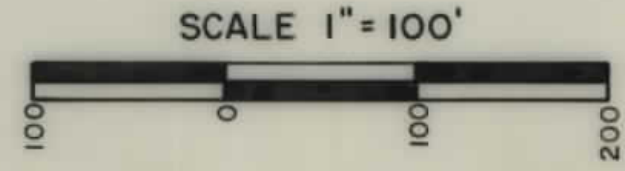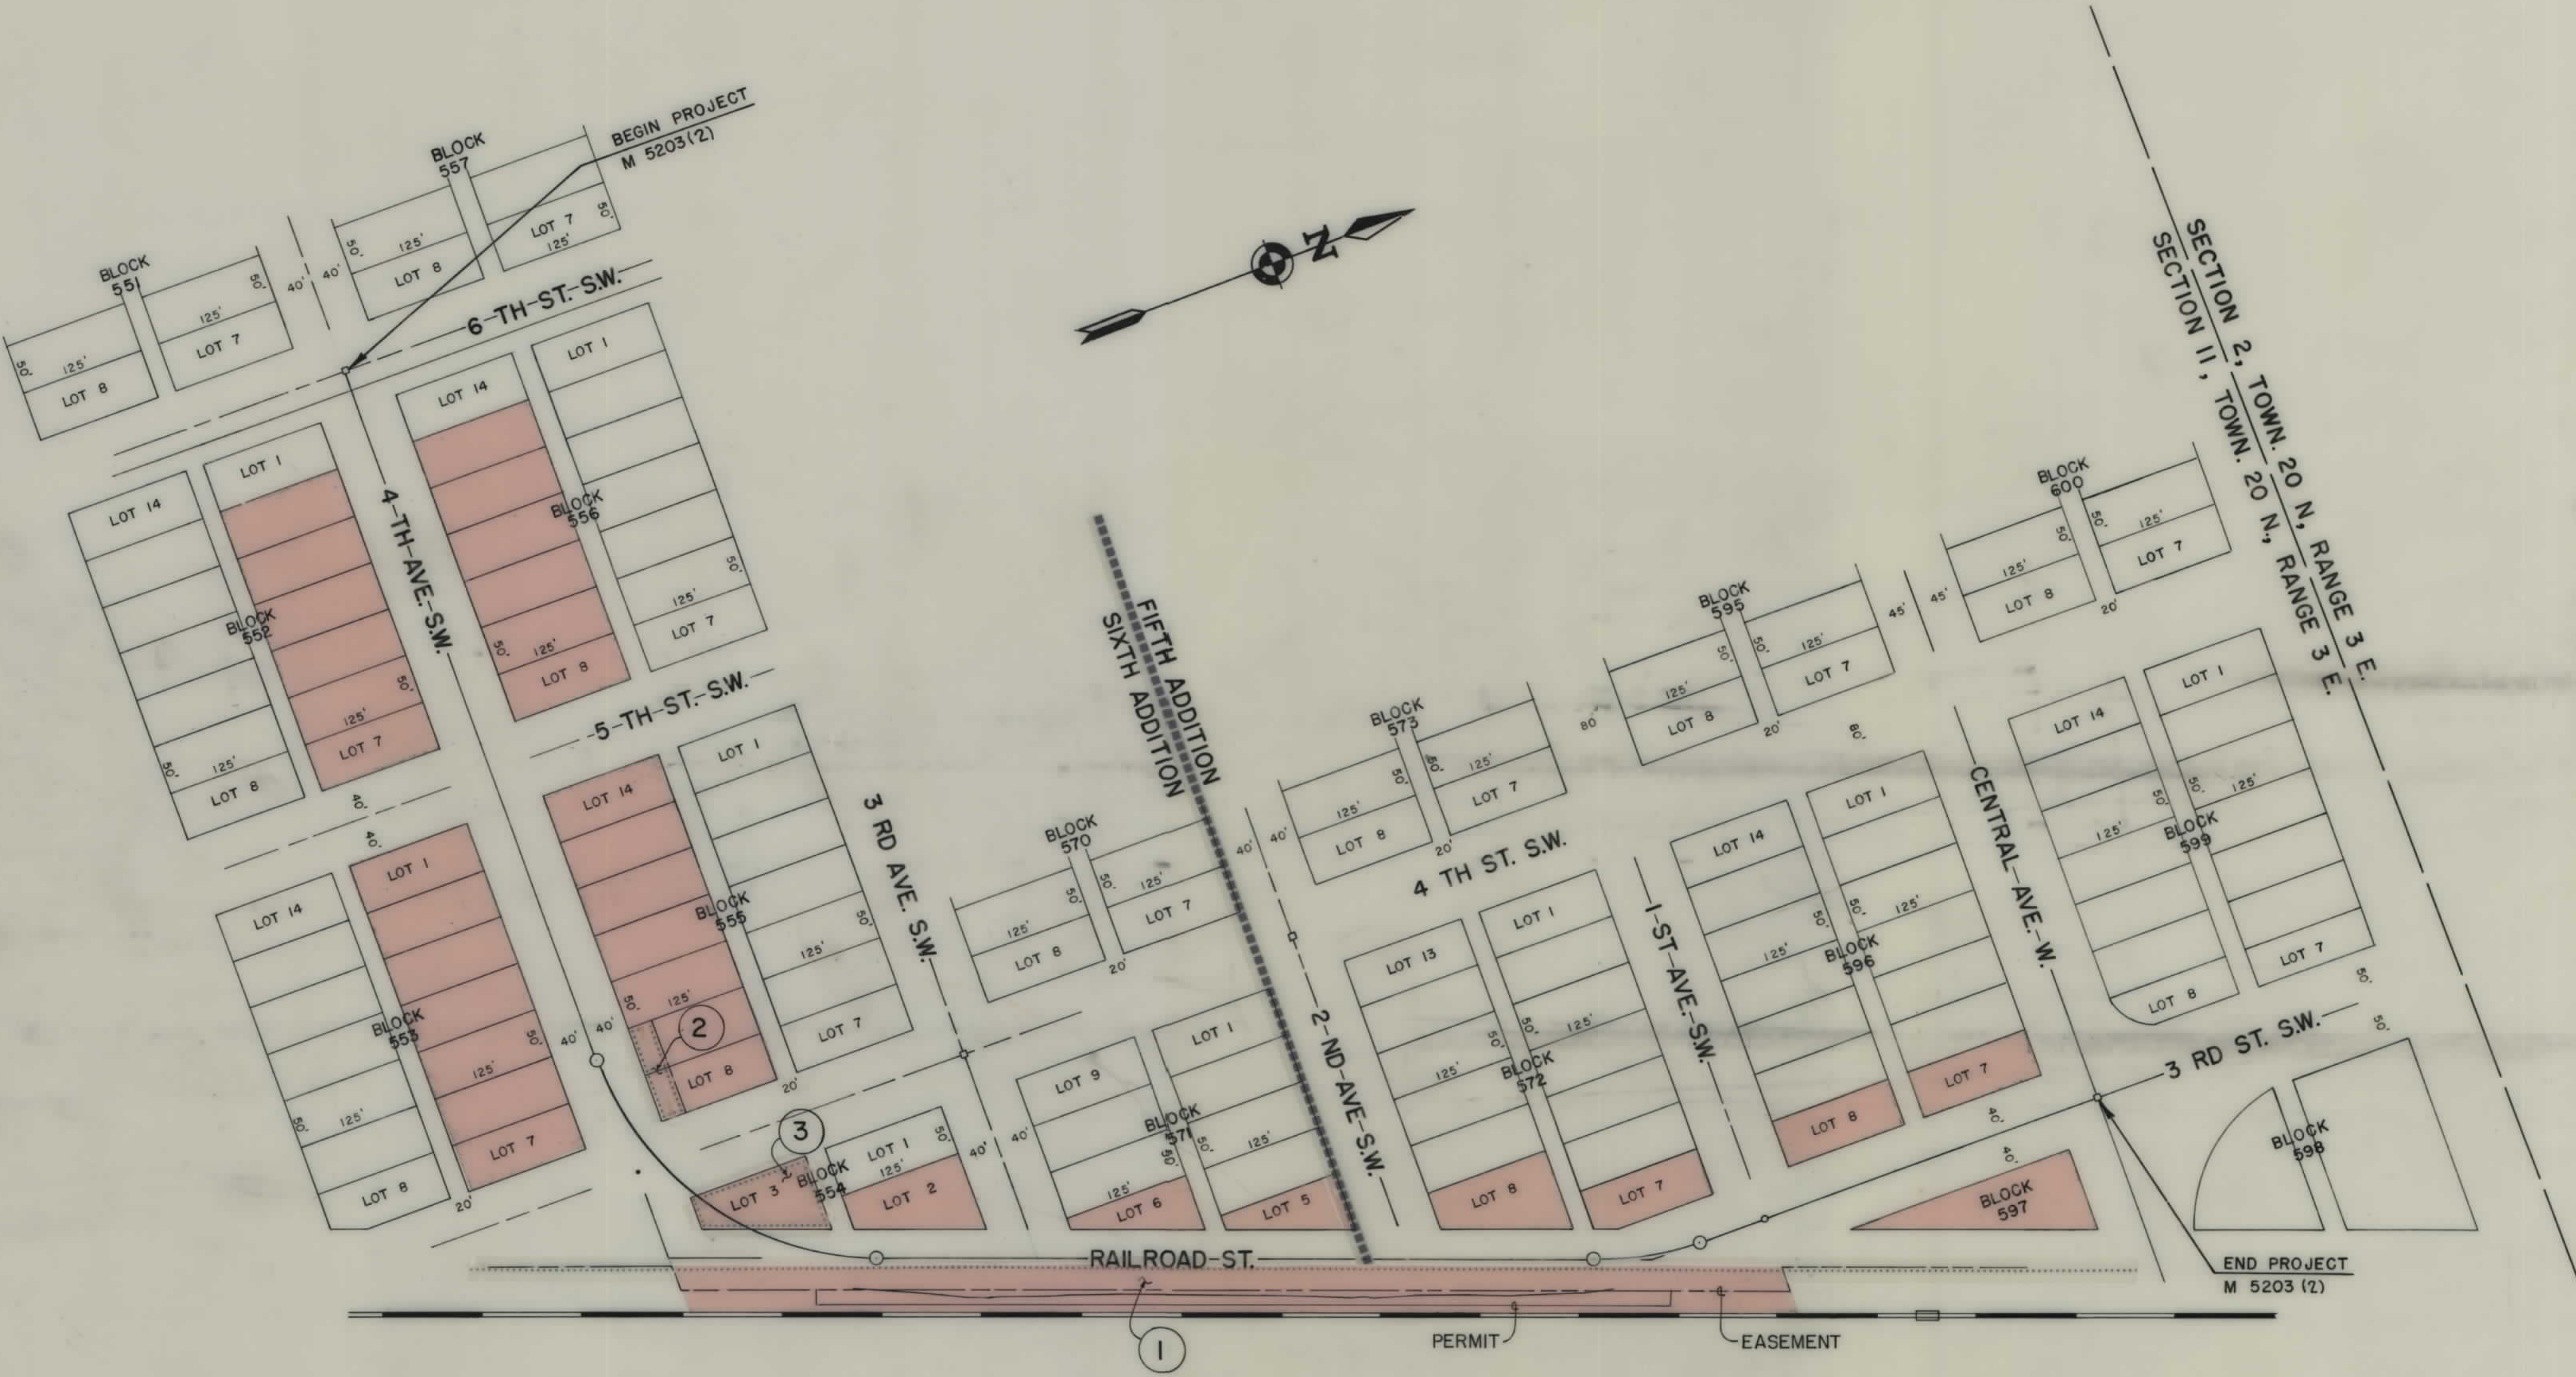

NOTE: ADJACENT HOUSE ENCLOSED ON TAKING 1.3' ± PLUS EAVES

CURB OPENINGS:
1+57 TO 1+67 - 10' RT.
5+29 TO 5+39 - 10' RT.
5+46 TO 5+60 - 14' RT.
7+36 TO 7+45 - 9' RT.

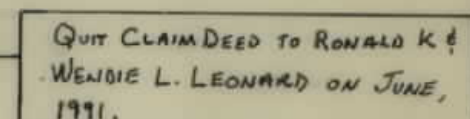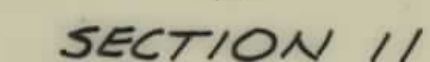

STA. 4+04 4 CABLE-2 WIRE
PWR. X-ING CLEARANCE = 19.2'

STA. 4+58.5 WIRE PWR.
X-ING CLEARANCE 72.3'

STA 7+61 1-WIRE PWR.

APPZ ONLY 10-29-71

NOTE: CONSTRUCTION LIMITS INCLUDE BACKSLOPE ROUNDING	
CONSTRUCTION LIMITS  MAP TRANS TO R/W _____ MAP REVISED _____	MONTANA DEPARTMENT OF HIGHWAYS LAND REQUIRED FOR RIGHT OF WAY CASCADE COUNTY SCALE 1" = _____ SCALE 1" = 30' MAP COMPLETED _____

STATE	PROJECT NO.	SHEET NO.
MONT.	M 5203 (2)	5 ^{of 5}

