


PLANS
NOT
TO
SCALE

OWNERSHIPS									
PARCEL	NAME	ADDRESS	TOTAL AREA	GROSS R/W AREA	R.T.W. AREA	AREA TO BE ACQUIRED	REMAINDER		EASEMENT AREA
							LEFT	RIGHT	
9	HAVRE DRILLING CO.	1511 5th Ave, HAVRE, MONTANA							2426 S.F.
10	CHARLES ZARTMAN	1507 5th Ave, " "							1159 S.F.
11	HAROLD & ANNABELLE BLAIR	1417 5th Ave, " "							1200 S.F.
12	JIM G. & VISALINE TREPERINAS	511 6th Ave, " "							1200 S.F.
13	JAMES & EVELYN WARWICK	BOX 632, " "							2052 S.F.
14	WADE & EDNA REESE	" "							2450 S.F.
15	SCHOOL DISTRICT NO. 16	HILL CO., MONTANA							12,980 S.F.
16	CITY OF HAVRE	HAVRE, MONTANA							12,360 S.F.
17	HAROLD EBAUGH	1038 5th Ave, HAVRE, MONT.							1576.5 S.F.
18	DELETED	HILL CO., MONTANA							225 S.F.
19	CITY OF HAVRE	HAVRE, MONTANA							225 S.F.

FED. ROAD DIST. NO.	STATE OF MONTANA	FED. AID PROJECT NUMBERS		STATE NO.	SHEET NO.	TOTAL SHEETS
		CONST. NO.	R/W NO.			
8	MONTANA	M-5708 (2)	M-5708 (2)	3230	1	1

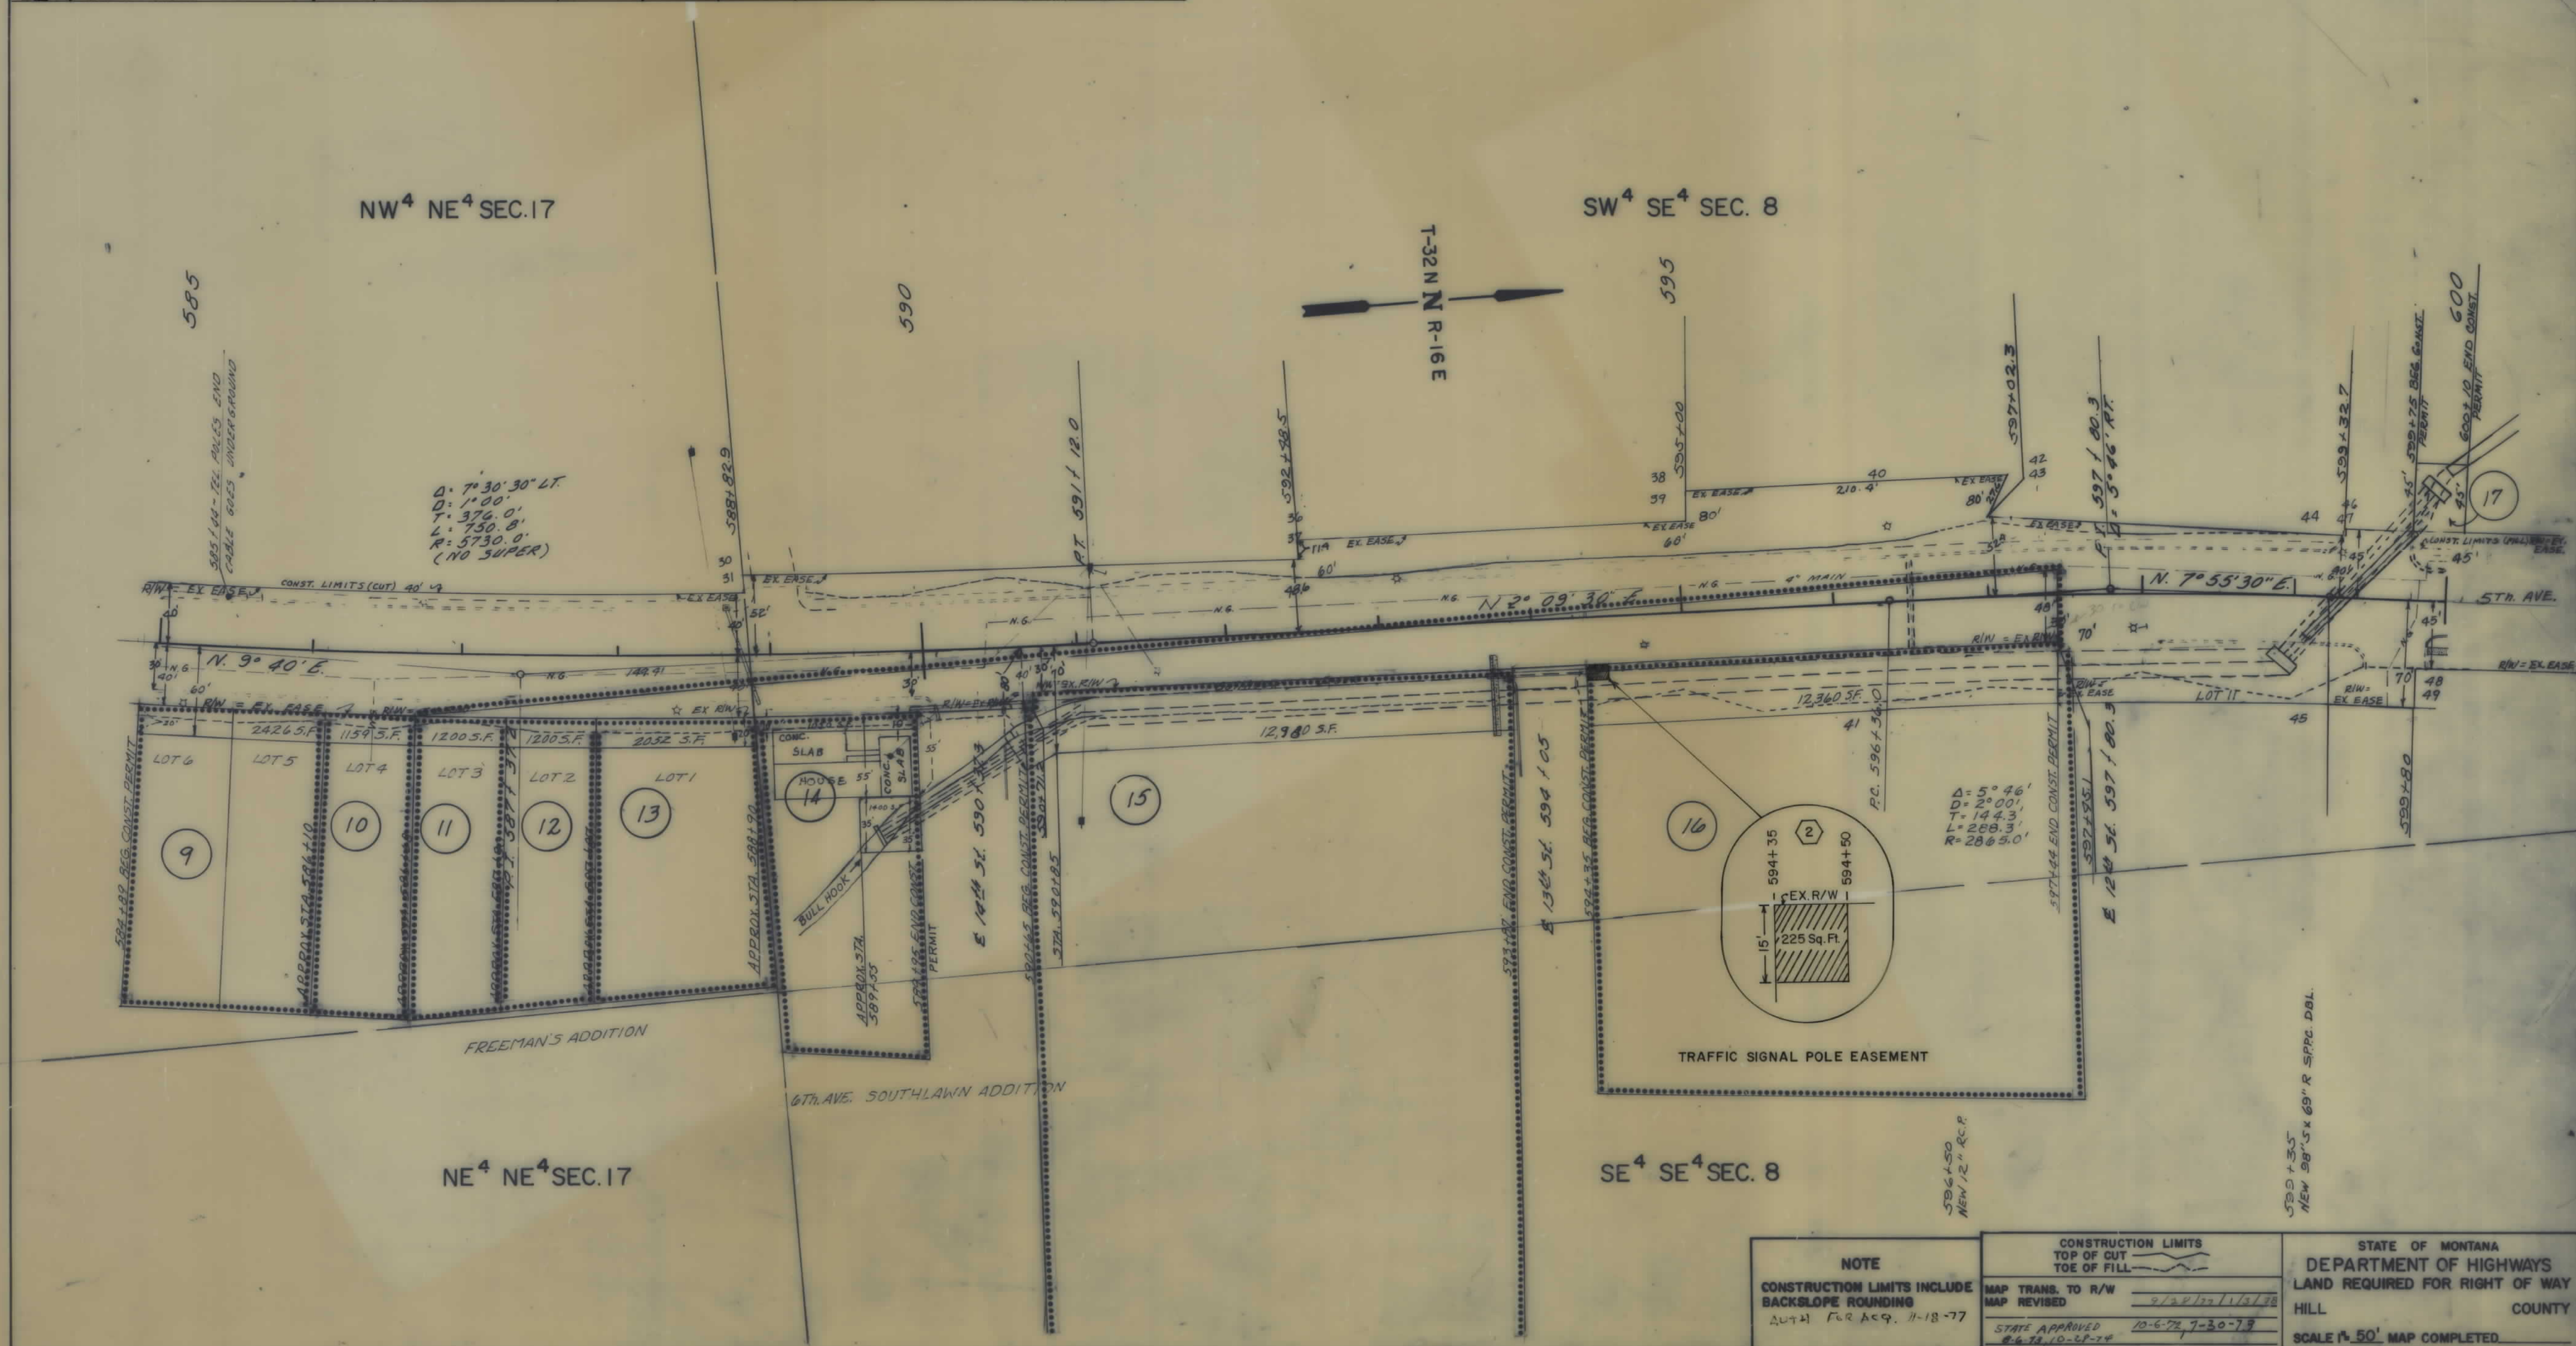

NOTE		CONSTRUCTION LIMITS		STATE OF MONTANA	
CONSTRUCTION LIMITS INCLUDE BACKSLOPE ROUNDING		TOP OF CUT		DEPARTMENT OF HIGHWAYS	
AUT. FOR ACQ. 11-18-77		TOE OF FILL		LAND REQUIRED FOR RIGHT OF WAY	
		MAP TRANS. TO R/W		HILL COUNTY	
		MAP REVISED 9/22/77 11/2/78		SCALE 1"=50' MAP COMPLETED	
		STATE APPROVED 10-6-78 7-30-79			
		8-6-78 10-6-79			