


PLANS

NOT

TO

SCALE

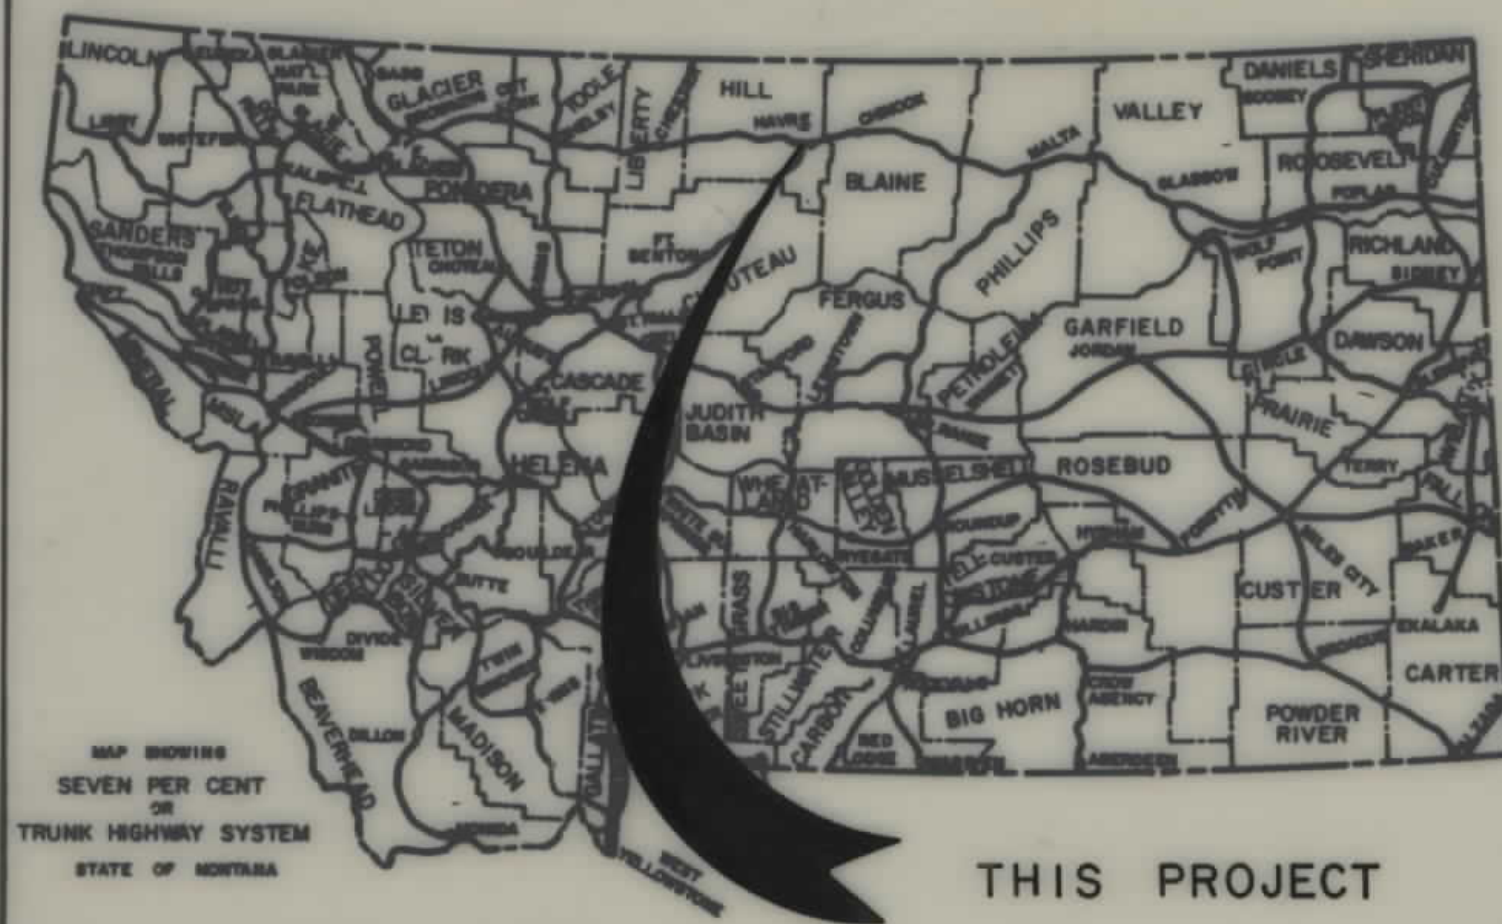

STATE	PROJECT NO.	SHEET NO.	TOTAL SHEETS
MONT.	M5712(2) R/W	1	3

14th AVENUE - HAVRE

STATE OF MONTANA
DEPARTMENT OF HIGHWAYS
RIGHT OF WAY PLAN OF
FEDERAL AID PROJECT NO. M5712 (2) R/W
14TH AVENUE - HAVRE
HILL COUNTY
0.4 MILES

CONVENTIONAL SIGNS

- PROPOSED RIGHT OF WAY LINE
- EXISTING RIGHT OF WAY LINE
- RAILROAD RIGHT OF WAY LINE
- CENTERLINE (C) OR PROJECTED LINE
- STK'D CENTERLINE
- OWNERSHIP BOUNDARY
- PRESENT TRAVELED WAY (P.T.W.)
- R/W LINE FENCED
- CONSTRUCTION LIMITS
- FENCE LINE
- CONTROL OF ACCESS WITH FENCE
- LIMITED ACCESS
- EXISTING LIMITED ACCESS
- GATE IN FENCE
- CATTLE GUARD = 24'
- STATE & NATIONAL BORDER LINES
- CITY OR TOWN LIMITS LINE
- COUNTY LINE
- RESERVATION LINE
- TOWNSHIP & SECTION LINE
- 1/4 & 1/2 SECTION LINE
- SECTION CORNER
- 1/4 SECTION COR.
- 1/16 SECTION COR.
- CENTER OF SECTION
- TELEPHONE OR TELEGRAPH POLES IN PLACE
- POWER POLES IN PLACE
- TEL. OR TEL. OR POWER POLES TO BE MOVED
- NEW PIPES
- OLD PIPES IN PLACE
- OUTLET DITCH
- INLET DITCH
- DITCHES
- CHANNEL CHANGES
- BRIDGES
- RAILROADS
- PARCEL NUMBER
- NEW APPROACH
- EXISTING APPROACH

SCALE
1" = 500'



INDEX		
PARCEL NO.	OWNERSHIPS	SHEET NO.
1-2 & 4	RALPH H. PATRICK	2
3	GLORIA CHAMBERLAIN	2
5	GEORGE J. & VINCE THOMPSON	2
6	GENE A. KEITH & MARLA SIBLEY	2
7	ELIZABETH ANN SCHLIEVE	2
8	WENDELL C. HOLMES	2
9	TONY REED	2
10	BESSIE STRECHCHA	2
11	MICHAEL HOLST	2
12	JIMMIE & EDITH SMARTT	2
13	STEVE W. & CAROL J. HAMBLOCK	2
14	NANCY BIRNELL	2
15	DANIEL J. KEELER	2
16	VERNON D. & SIGNE M. SEDLACEK	2 & 3
17	LLOYD L. ZIMMERMAN, JR.	2 & 3
18	DEE ANN BRESE	3
19	DEBRA LYNN CROWDER	3
20	WILBUR W. WAGNER	3
21	DELETED	3
22	RICHARD R. & DEVONA G. WIEWICK	3
23	HENRY TILLEMANN	3
24	STEPHEN E. THACKERAY	3
25	WILLIAM F. & KATHLEEN STEWART	3
26 & 28	DUCK INN	3
27	1st NATIONAL BANK	3
29	JOSEPH G. DAVIDSON	3

RELATED PROJECTS

ASSOCIATED PROJECT
AGREEMENT NUMBERS

M 5712(3) CONST.
M 5712(1) P.E.



STATE OF MONTANA DEPARTMENT OF HIGHWAYS	
APPROVED: _____ 19 _____	
DIRECTOR OF HIGHWAYS BY _____	
U.S. DEPARTMENT OF TRANSPORTATION FEDERAL HIGHWAY ADMINISTRATION	
APPROVED: FHWA, 5-24-90	
DIVISION ADMINISTRATOR _____	DATE _____

REV. 1-23-91

OWNERSHIPS									
PARCEL	N A M E	A D D R E S S	TOTAL AREA	GROSS R/W AREA	EX. EASE. AREA	NET AREA	REMAINDER		CONST. PERM. EASEMENT AREA
							LEFT	RIGHT	
1	RALPH H. PATRICK	BOX 1795 HAVRE, MT.							960 SQ. FT.
3	GLORIA CHAMBERLAIN	RT. 36 BOX 10 D HAVRE, MT.							1160 SQ. FT.
5	GEORGE J. & VINCE THOMPSON								975 SQ. FT.
6	GENE A. KEITH & MARLA SIOLEY	1401 6 TH ST. HAVRE, MT.							700 SQ. FT.
7	ELIZABETH ANN SCHLIEF	511 1 ST AVE. HAVRE, MT.							225 SQ. FT.
8	WENDELL C. HOLMES	1336 5 TH ST. HAVRE, MT.							700 SQ. FT.
9	TONY REED								700 SQ. FT.
10	BESSIE STRECHTA								280 SQ. FT.
11	MICHAEL HOLST								700 SQ. FT.
12	JIMMIE & EDITH SMARTT	430 14 TH AVE HAVRE, MT.							220 SQ. FT.
13	STEVE W. & CAROL J. HAMBLOCK	1003 19 TH ST. CT. HAVRE, MT.							200 SQ. FT.
14	NANCY BIRNELL								700 SQ. FT.
15	DANIEL J. KEGLER	1404 4 TH ST. HAVRE, MT.							700 SQ. FT.
16	VERNON D. & STONE M. SEDLACEK	BOX 1807 HAVRE, MT.							465 SQ. FT.
17	LLOYD L. ZIMMERMAN, JR.	1401 4 TH ST. HAVRE, MT.							430 SQ. FT.
2	RALPH H. PATRICK								700 SQ. FT.
4	RALPH H. PATRICK								700 SQ. FT.

STATE	PROJECT NO.	SHEET NO.	TOTAL SHEETS
MONT.	M 5712(2) R/W	2	3

14th AVENUE - HAVRE



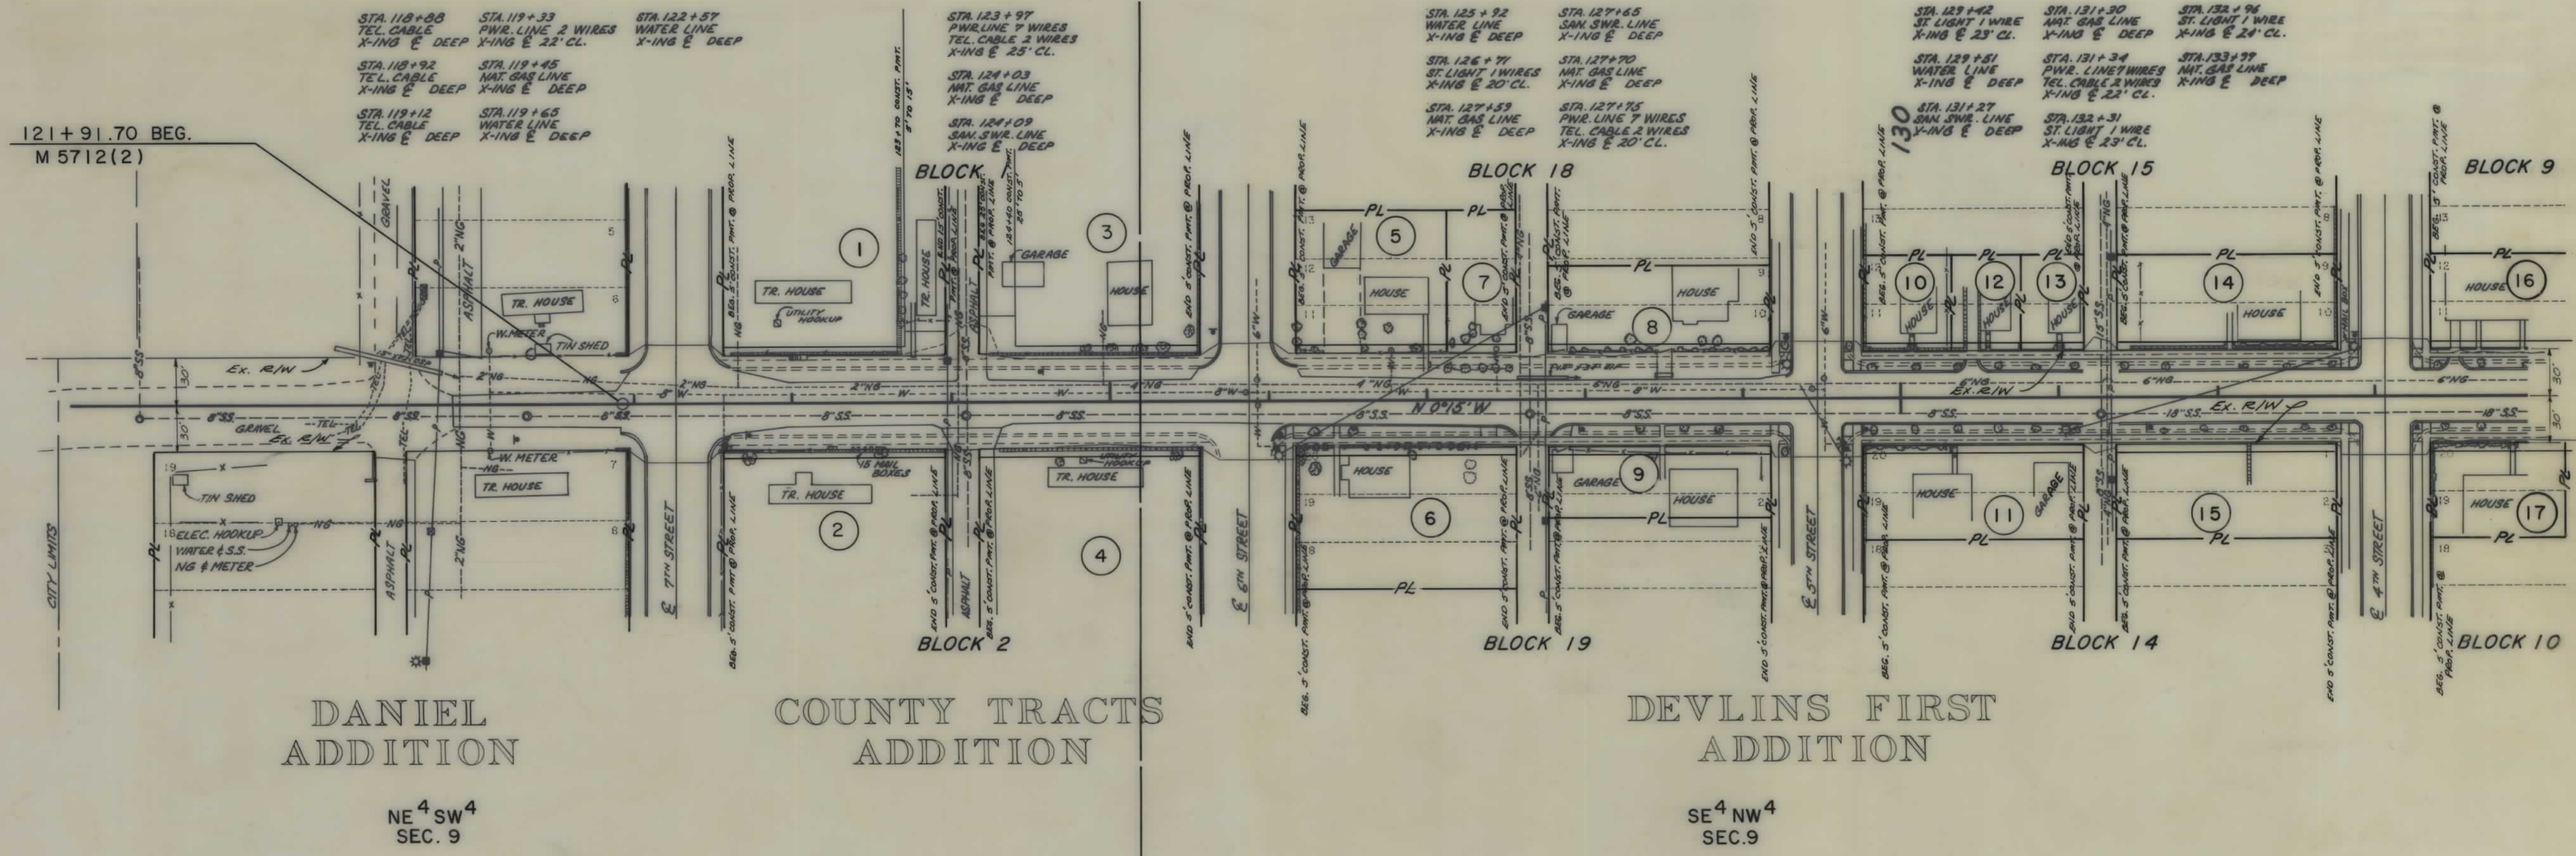
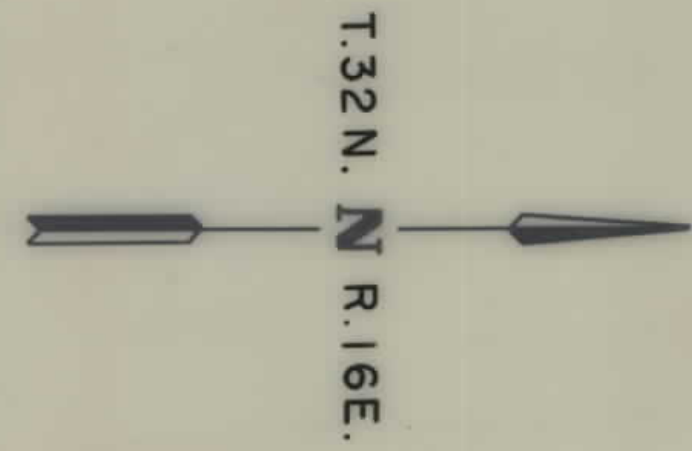


BACKSLOPE LIMITS INCLUDE ROUNDING CONSTRUCTION LIMITS TOP OF CUT TOE OF FILL	STATE OF MONTANA DEPARTMENT OF HIGHWAYS LAND REQUIRED FOR RIGHT OF WAY HILL COUNTY
FHWA / OOH APPROVAL 5-24-90	SCALE 1"=50' MAP COMPLETED
MAP REVISED 10-18-90, 1-23-91	

OWNERSHIPS									
PARCEL	NAME	ADDRESS	TOTAL AREA	GROSS R/W AREA	EX. EASE. AREA	NET AREA	REMAINDER		CONST. PERMIT AREA
							LEFT	RIGHT	
16	VERNON D. & SIGNE M. SEDLACEK	Box 1807 HAVRE, MT.							445 SQ. FT.
17	LLOYD L. ZIMMERMAN, JR.	1401 4TH ST. HAVRE, MT.							430 SQ. FT.
18	DEE ANN BRESE								270 SQ. FT.
19	DEBRA LYNN CROWDER	320 14TH AVE. HAVRE, MT.							235 SQ. FT.
20	WILBUR W. WAGNER	131 8TH ST. HAVRE, MT.							700 SQ. FT.
21	DELETED								
22	RENNED E. & DEBRA G. WIEWICK	Box 547 HAVRE, MT.							700 SQ. FT.
23	HENRY TILLEMANN	225 14TH AVE. HAVRE, MT.							700 SQ. FT.
24	STEPHEN E. THACKERAY	216 14TH AVE. HAVRE, MT.							700 SQ. FT.
25	WILLIAM F. & KATHLEEN STEWART	805 3RD AVE. HAVRE, MONT.							700 SQ. FT.
26	DUCK INN	1300 FIRST ST. HAVRE, MT.							700 SQ. FT.
27	1ST NATIONAL BANK	HAVER, MT.							700 SQ. FT.
28	DUCK INN	1300 FIRST ST. HAVRE, MT.	42,000 SQ. FT.	50 SQ. FT.		50 SQ. FT.	41,930 SQ. FT.		925 SQ. FT.
29	JOSEPH G. DAVIDSON	837 W. 9TH ST. HAVRE, MT.	25,200 SQ. FT.	50 SQ. FT.		50 SQ. FT.		25,150 SQ. FT.	925 SQ. FT.

STATE	PROJECT NO.	SHEET NO.	TOTAL SHEETS
MONT.	M 5712(2) R/W	3	3

14th AVENUE - HAVRE

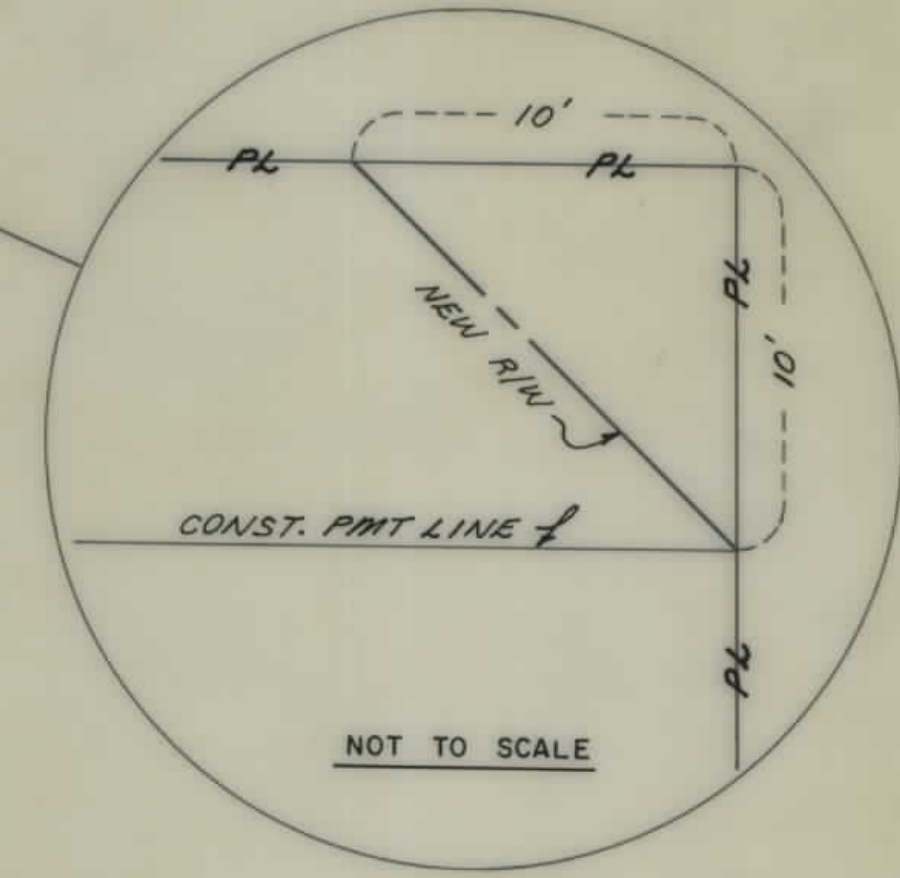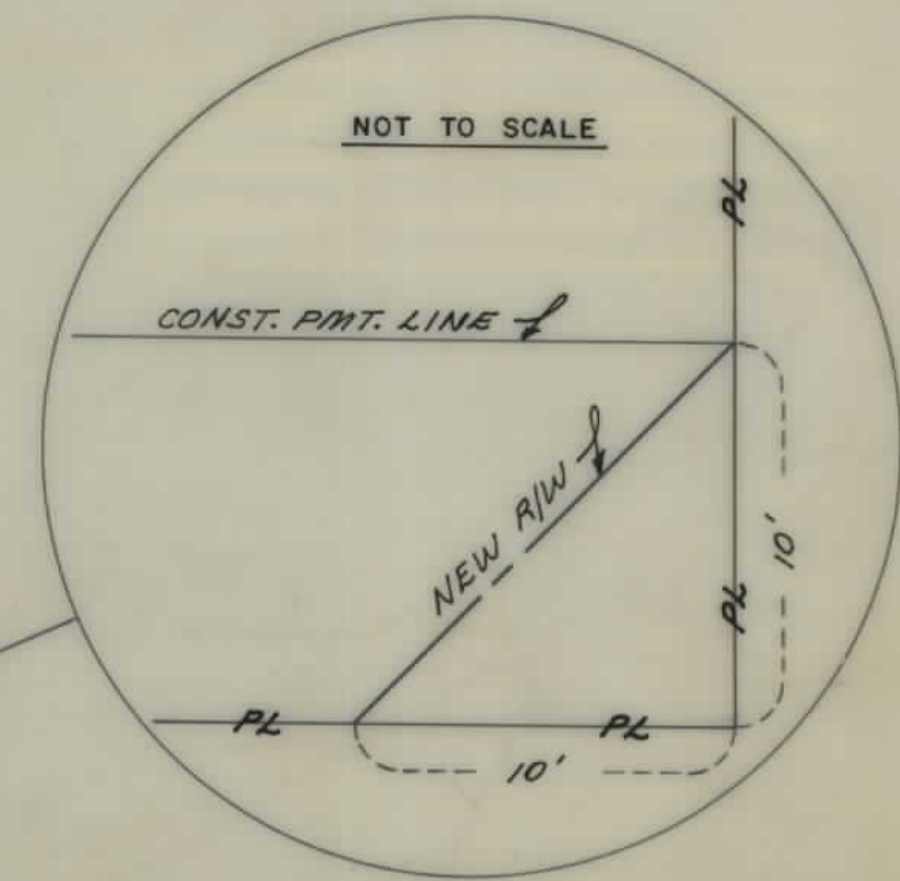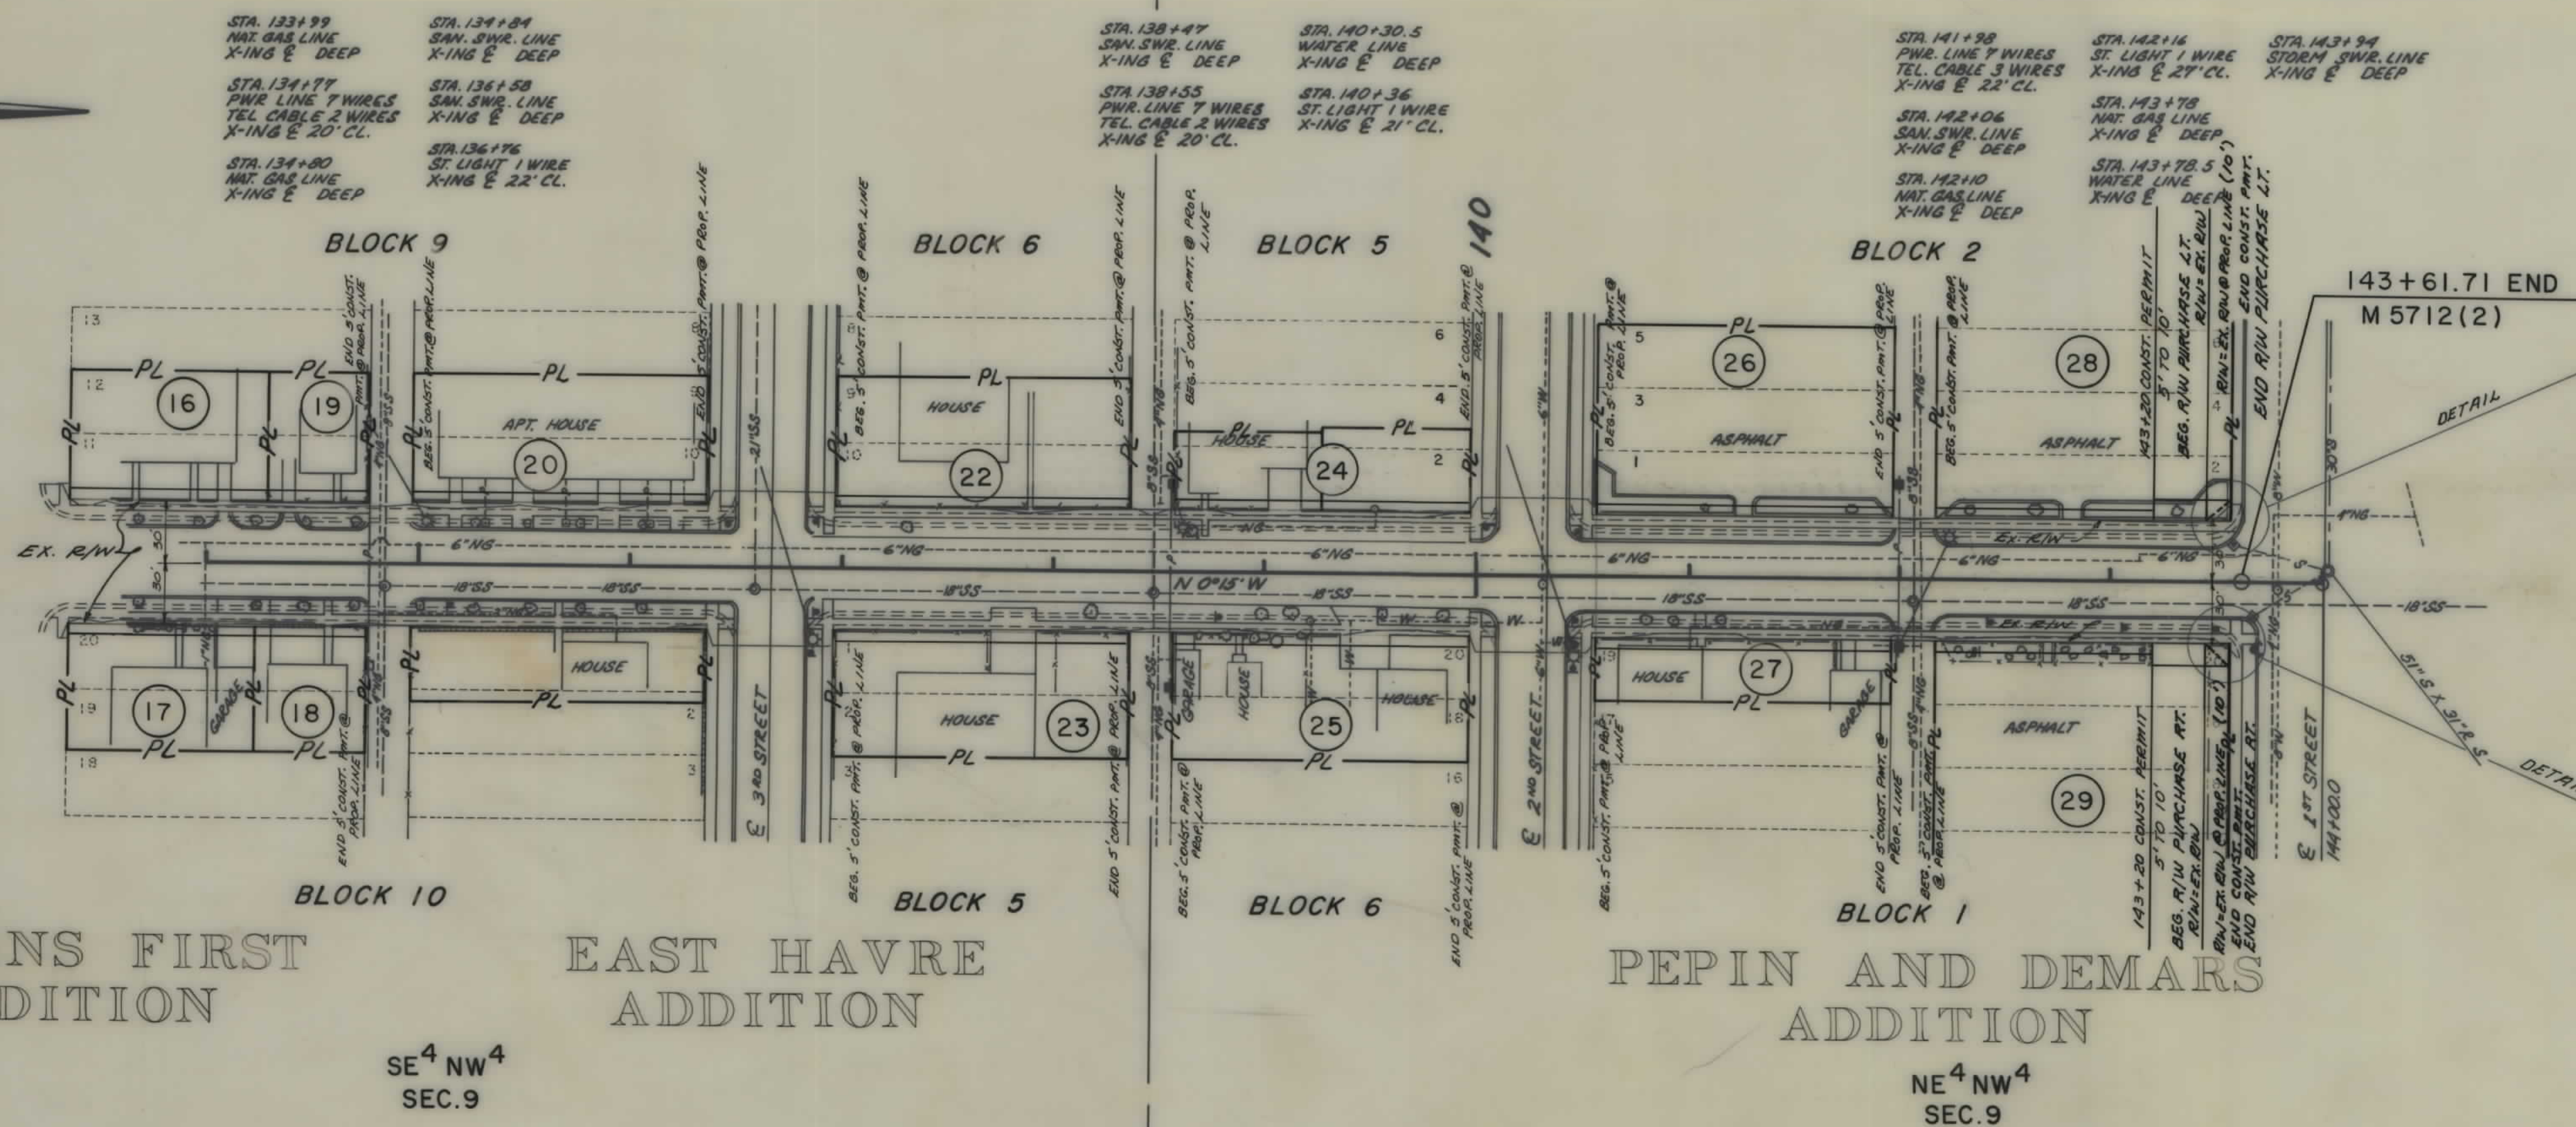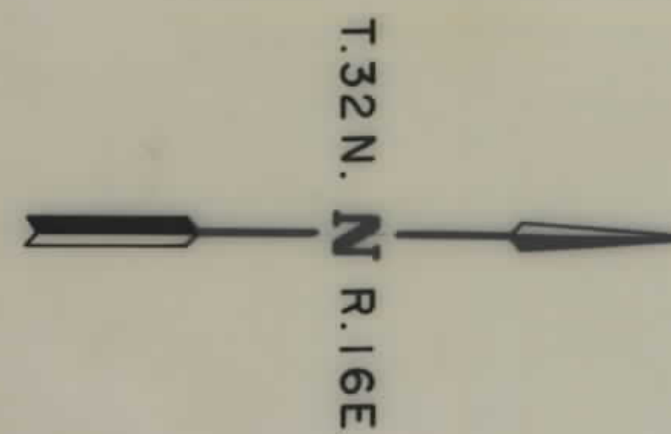

DEVLINS FIRST ADDITION

EAST HAVRE ADDITION

PEPIN AND DEMARS ADDITION

SE⁴ NW⁴ SEC. 9

NE⁴ NW⁴ SEC. 9

NOTE CONSTRUCTION LIMITS INCLUDE BACKSLOPE ROUNDING	CONSTRUCTION LIMITS TOP OF CUT TOE OF FILL		STATE OF MONTANA DEPARTMENT OF HIGHWAYS LAND REQUIRED FOR RIGHT OF WAY HILL COUNTY SCALE 1"=50' MAP COMPLETED
	FHWA / DOH APPROVAL <u>5-24-90</u>		
	MAP REVISED <u>1-17-90, 1-23-91</u>		