

PLANS
NOT
TO
SCALE



MONTANA DEPARTMENT OF HIGHWAYS

FEDERAL AID PROJECT NO. M 5809 (3)

RIGHT OF WAY PLAN OF INTERSECTION OF MONTANA AVENUE AND CUSTER AVENUE HELENA LEWIS & CLARK COUNTY

DESIGN DATA

A. D. T. *
A. D. T. *
D. H. V. *
D *
T *
V *


LETTING DATE —

CONVENTIONAL SIGNS

RIGHT OF WAY LINE	
CENTERLINE (C) OR PROJECTED LINE	
STK'D. CENTERLINE	
PARCEL NUMBER	
OWNERSHIP BOUNDARY	
R/W USE EXISTING R/W LT OR RT	
PRESENT TRAVELED WAY (R/W)	
R/W LINE FENCED	
RAILROAD R/W	
CONSTRUCTION LIMITS	
FENCE LINE	
CONTROL OF ACCESS WITH FENCE	
CONTROL OF ACCESS WITHOUT FENCE	
GATE IN FENCE	
CATTLE GUARD=24'	
STATE & NATIONAL BORDER LINES	
CITY OR TOWN LIMITS LINE	
COUNTY LINE	
RESERVATION LINE	
TOWNSHIP & SECTION LINE	
1/2 SECTION LINE	
1/4 SECTION LINE	
SECTION CORNER	
1/4 SECTION COR.	
1/8 SECTION COR.	
CENTER OF SECTION	
TELEPHONE OR TELEGRAPH POLES IN PLACE	
POWER POLES IN PLACE	
TEL. OR TEL. OR POWER POLES TO BE MOVED	
NEW PIPES	
OLD PIPES IN PLACE	
OUTLET DITCH	
INLET DITCH	
DITCHES	
CHANNEL CHANGES	
BRIDGE	
RAILROADS	

LIMITED ACCESS CONDITIONS PER COMMISSION RESOLUTION PASSED August 23, 1984

- A. MONTANA AVENUE
On the right side from Station 70+84.2 to Station 84+20 and on the left side from Station 70+89.2 to Station 84+20.
 1. Public Approaches
No public approaches allowed.
 2. Private Approaches
On the right and left sides private approaches allowed at Station 74+00 and Station 84+20
- B. CUSTER AVENUE
On the left side from Station 0+58.6 to Station 13+29.04.
 1. Public Approaches
On the left or northerly side no public approaches allowed.
 2. Private Approaches
On the left or northerly side private approaches allowed at Station 4+85 and Station 13+09.

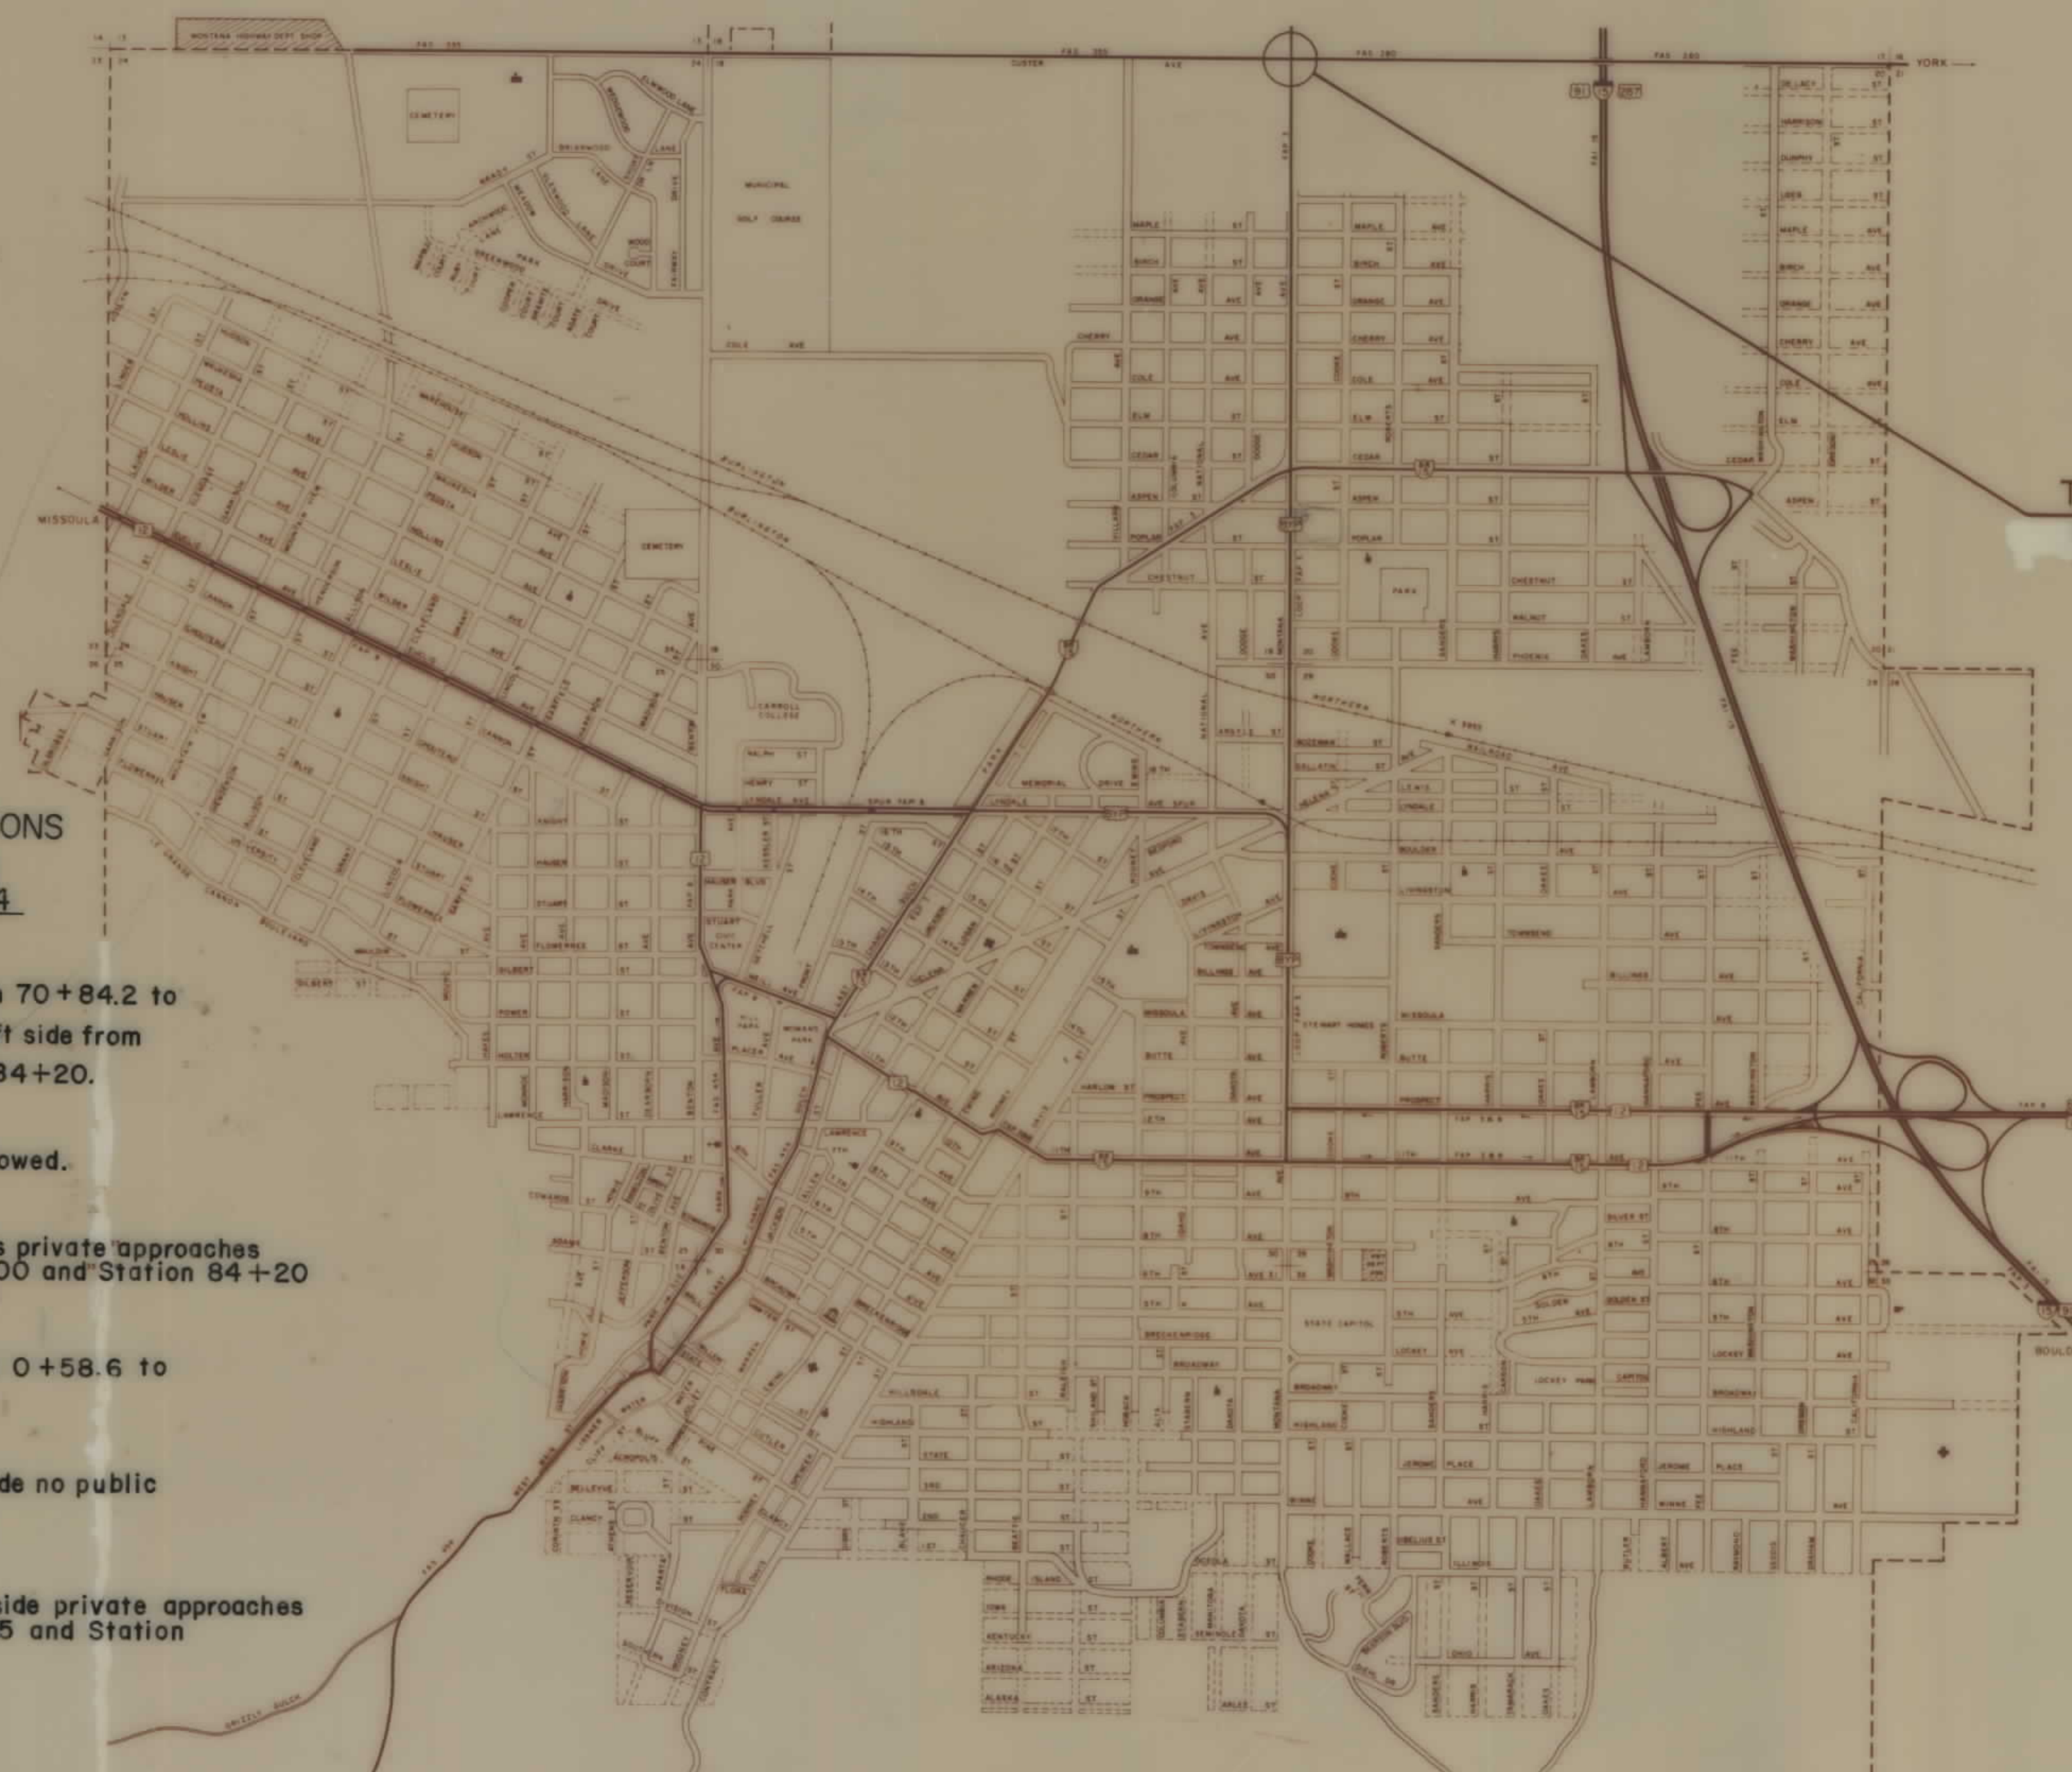

THIS CONTRACT
M 5809 (3)



STATE OF MONTANA DEPARTMENT OF HIGHWAYS	
APPROVED: <i>[Signature]</i> 14 19 84	
GARY J. WICKS DIRECTOR OF HIGHWAYS BY <i>[Signature]</i>	
PRECONSTRUCTION BUREAU	
U.S. DEPARTMENT OF TRANSPORTATION FEDERAL HIGHWAY ADMINISTRATION	
APPROVED:	
DIVISION ADMINISTRATOR	DATE

OWNERSHIPS								
PARCEL	N A M E	A D D R E S S	TOTAL AREA	GROSS R/W AREA	P.T.W. AREA	AREA TO BE ACQUIRED	REMAINDER	CONST. PERM. AREA
1	SUNLIGHT DEVELOPMENT CO.		39.035 AC.	6,624 S.F.	0	6,624 S.F.	38.883 AC.	8372 S.F.
1A	SUNLIGHT DEVELOPMENT CO.		"ACCESS CONTROL ONLY"					
2	MONTANA POWER CO.		"ACCESS CONTROL ONLY"					
1.1	SHOPKO STORES INC.*		38.889 AC.			0.518 AC.	38.371 AC.	

*AREAS TAKEN FROM C.O.S. 511774/E

STATE	PROJECT NO.	SHEET NO.	TOTAL SHEETS
MONT.	M 5809 (3)	1	1

MONTANA AVE. & CUSTER AVE.

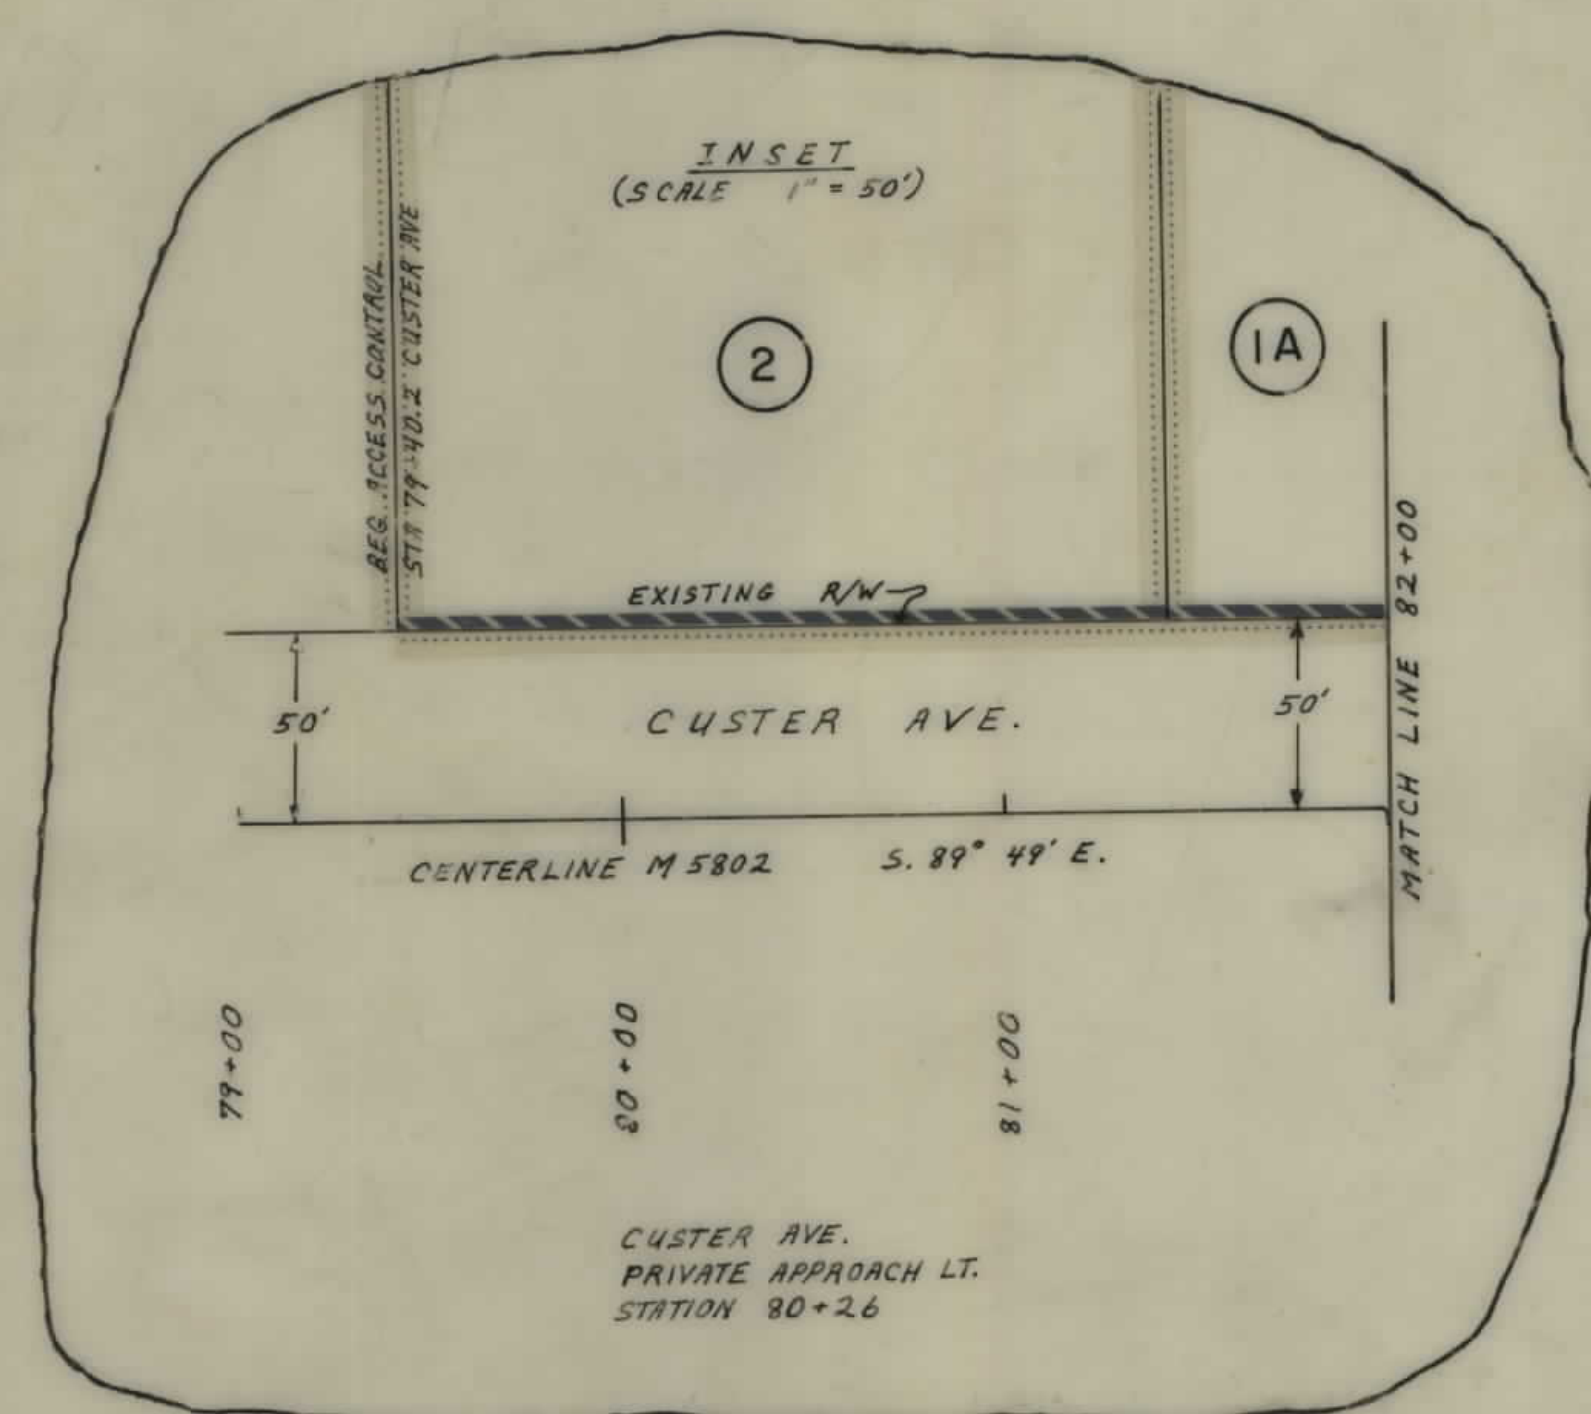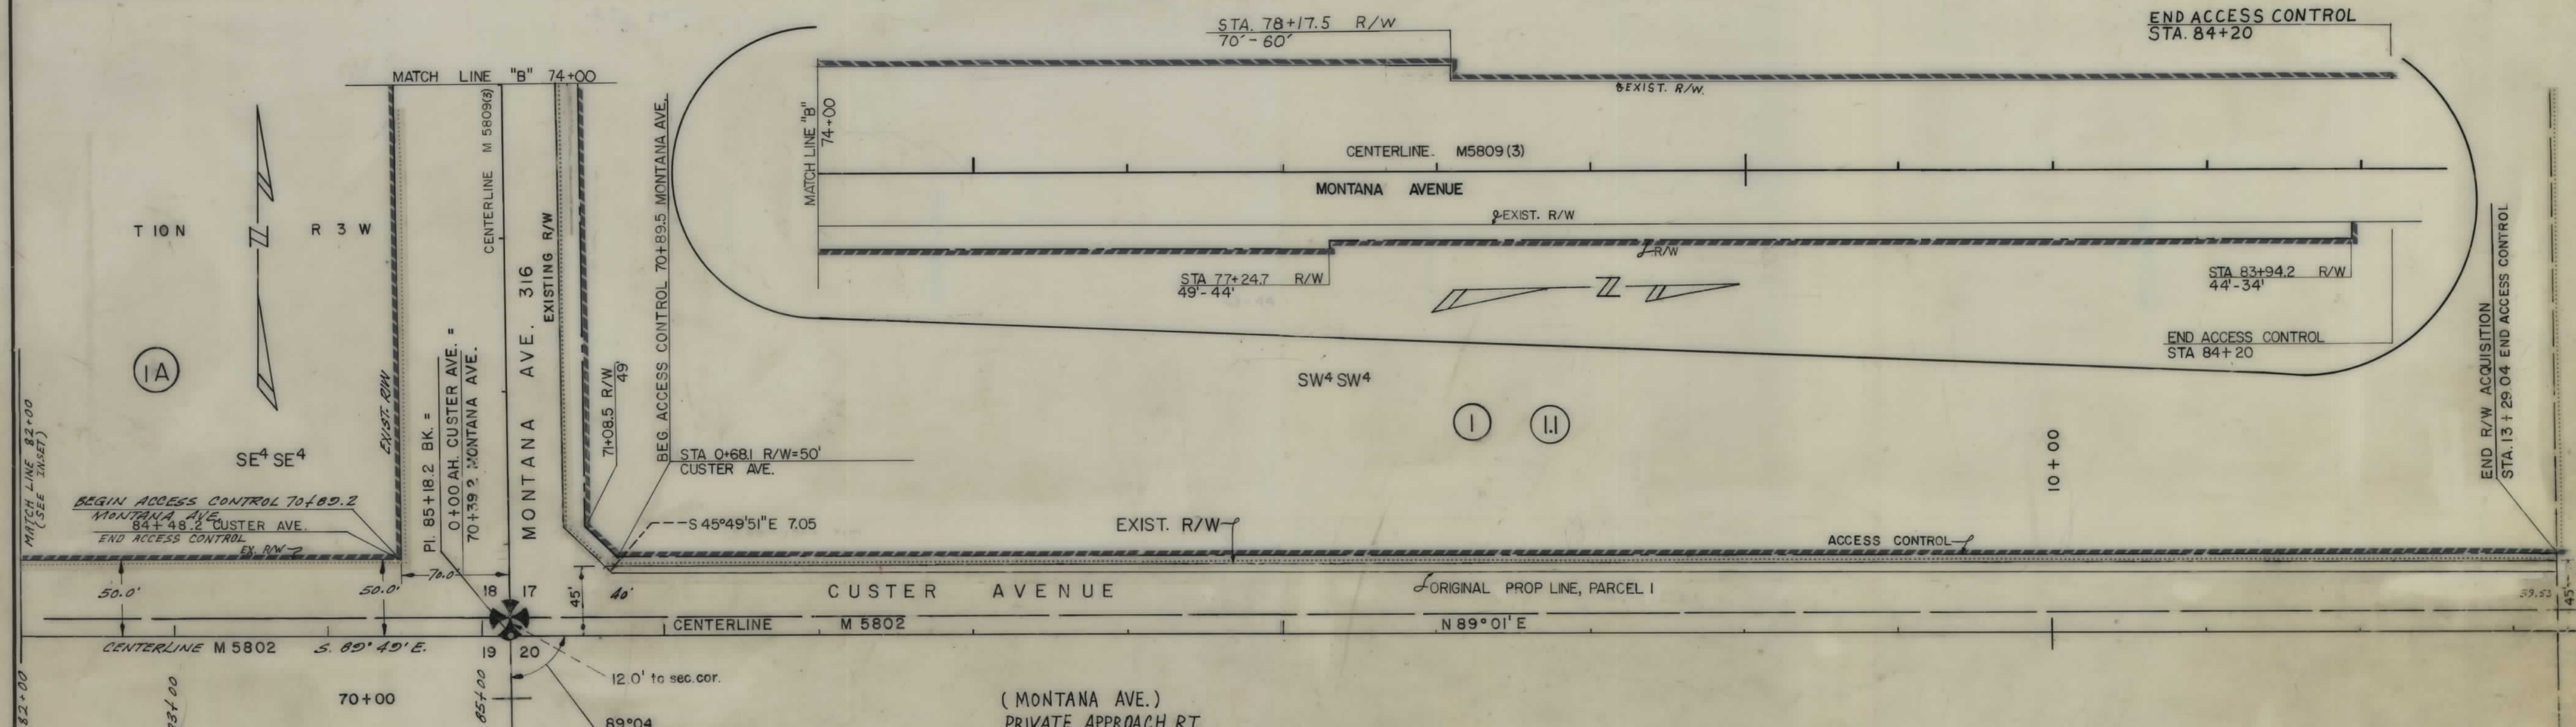

SCALE 1"=50'

STATE OF MONTANA
DEPARTMENT OF HIGHWAYS

APPROVED: June 1 19 84

GARY J WICKS
DIRECTOR OF HIGHWAYS
BY Stephen C. Kolagi
CHIEF
PRECONSTRUCTION BUREAU

U.S. DEPARTMENT OF TRANSPORTATION
FEDERAL HIGHWAY ADMINISTRATION

STATE
APPROVED:
6-1-84 F.H.W.A.

DIVISION ADMINISTRATOR DATE

MAP REVISED 8-1-84 7-1-84 REV. 8-2-84
4-28-84 4-28-84 4-28-84 4-28-84
10-10-84 10-10-84 10-10-84 10-10-84