


PLANS
NOT
TO
SCALE

STATE	PROJECT	SHEET	TOTAL
OF	NO.	NO.	SHEETS
MONTANA	M 7109 (2)	1	3

FOURTH AVENUE NORTH
BOULEVARD ST. TO TRUCK BYPASS

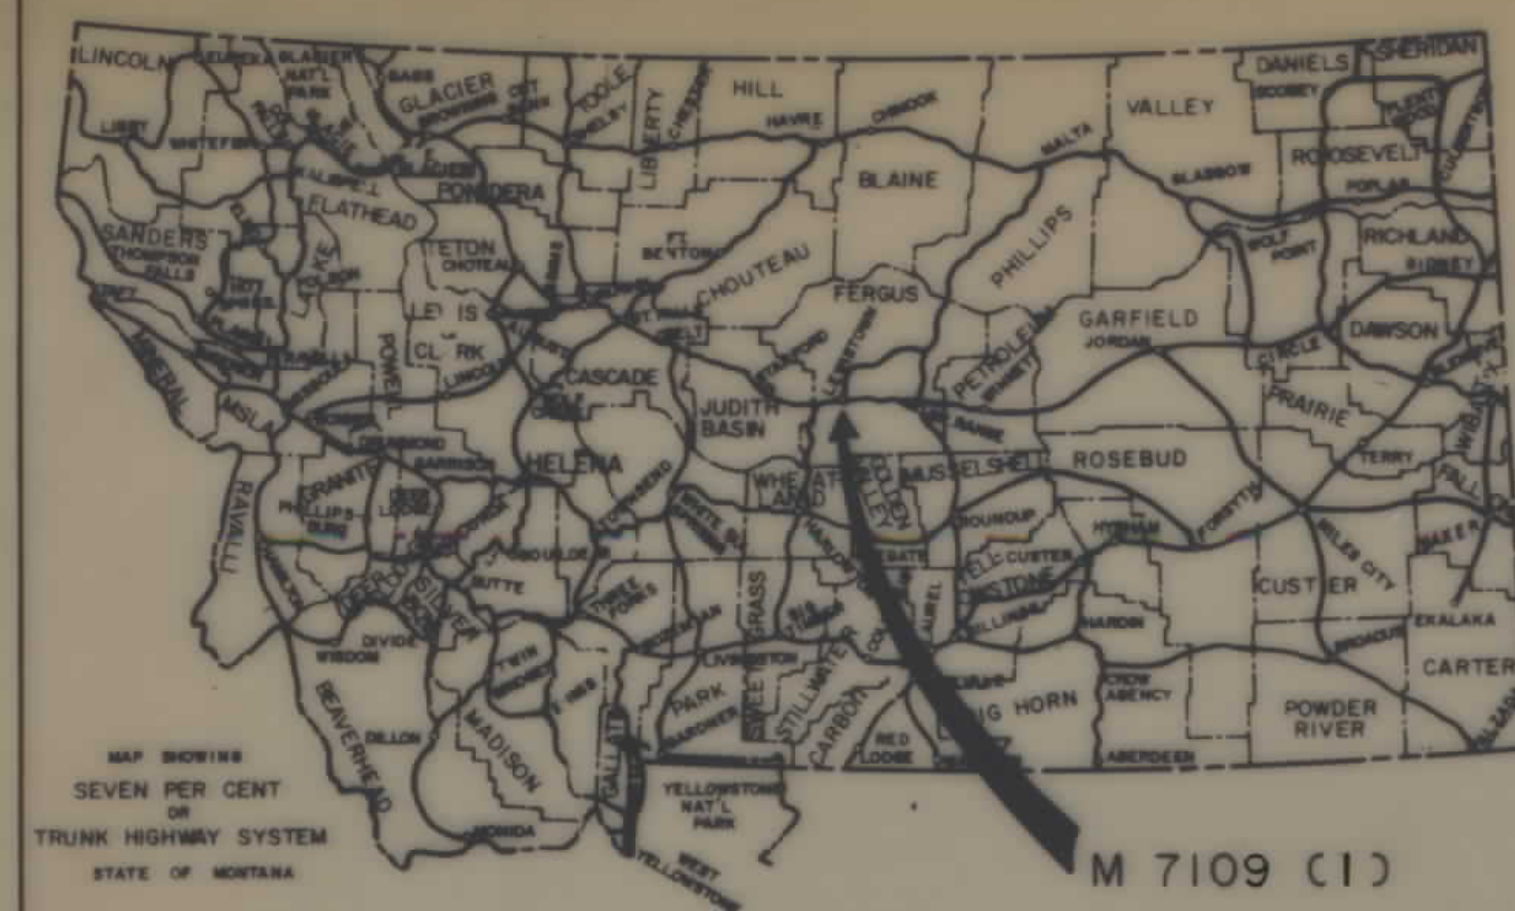

STATE OF MONTANA
DEPARTMENT OF HIGHWAYS
RIGHT OF WAY PLAN OF
FEDERAL AID PROJECT NO. M 7109 (2)
STREET RECONSTRUCTION
BOULEVARD STREET TO TRUCK BYPASS
FOURTH AVE. NORTH
LEWISTOWN, FERGUS COUNTY


LENGTH 0.4 MILES

SCALE
HORIZONTAL: 1 INCH = 50 FEET

[illegible]

CONVENTIONAL SIGNS

RIGHT OF WAY LINE
CENTERLINE (C) OR PROJECTED LINE
STK'D. CENTERLINE
PARCEL NUMBER
OWNERSHIP BOUNDARY
R/W USE EXISTING R/W LT OR RT
PRESENT TRAVELED WAY (RTW)
R/W LINE FENCED
RAILROAD R/W
CONSTRUCTION LIMITS
FENCE LINE
CONTROL OF ACCESS WITH FENCE
CONTROL OF ACCESS WITHOUT FENCE
GATE IN FENCE
CATTLE GUARD=24'
STATE & NATIONAL BORDER LINES
CITY OR TOWN LIMITS LINE
COUNTY LINE
RESERVATION LINE
TOWNSHIP & SECTION LINE
1/2 SECTION LINE
1/4 SECTION LINE
SECTION CORNER
1/4 SECTION COR.
1/8 SECTION COR.
CENTER OF SECTION
TELEPHONE OR TELEGRAPH POLES IN PLACE
POWER POLES IN PLACE
TEL OR TEL OR POWER POLES TO BE MOVED
NEW PIPES
OLD PIPES IN PLACE
OUTLET DITCH
INLET DITCH
DITCHES
CHANNEL CHANGES
BRIDGE
RAILROADS

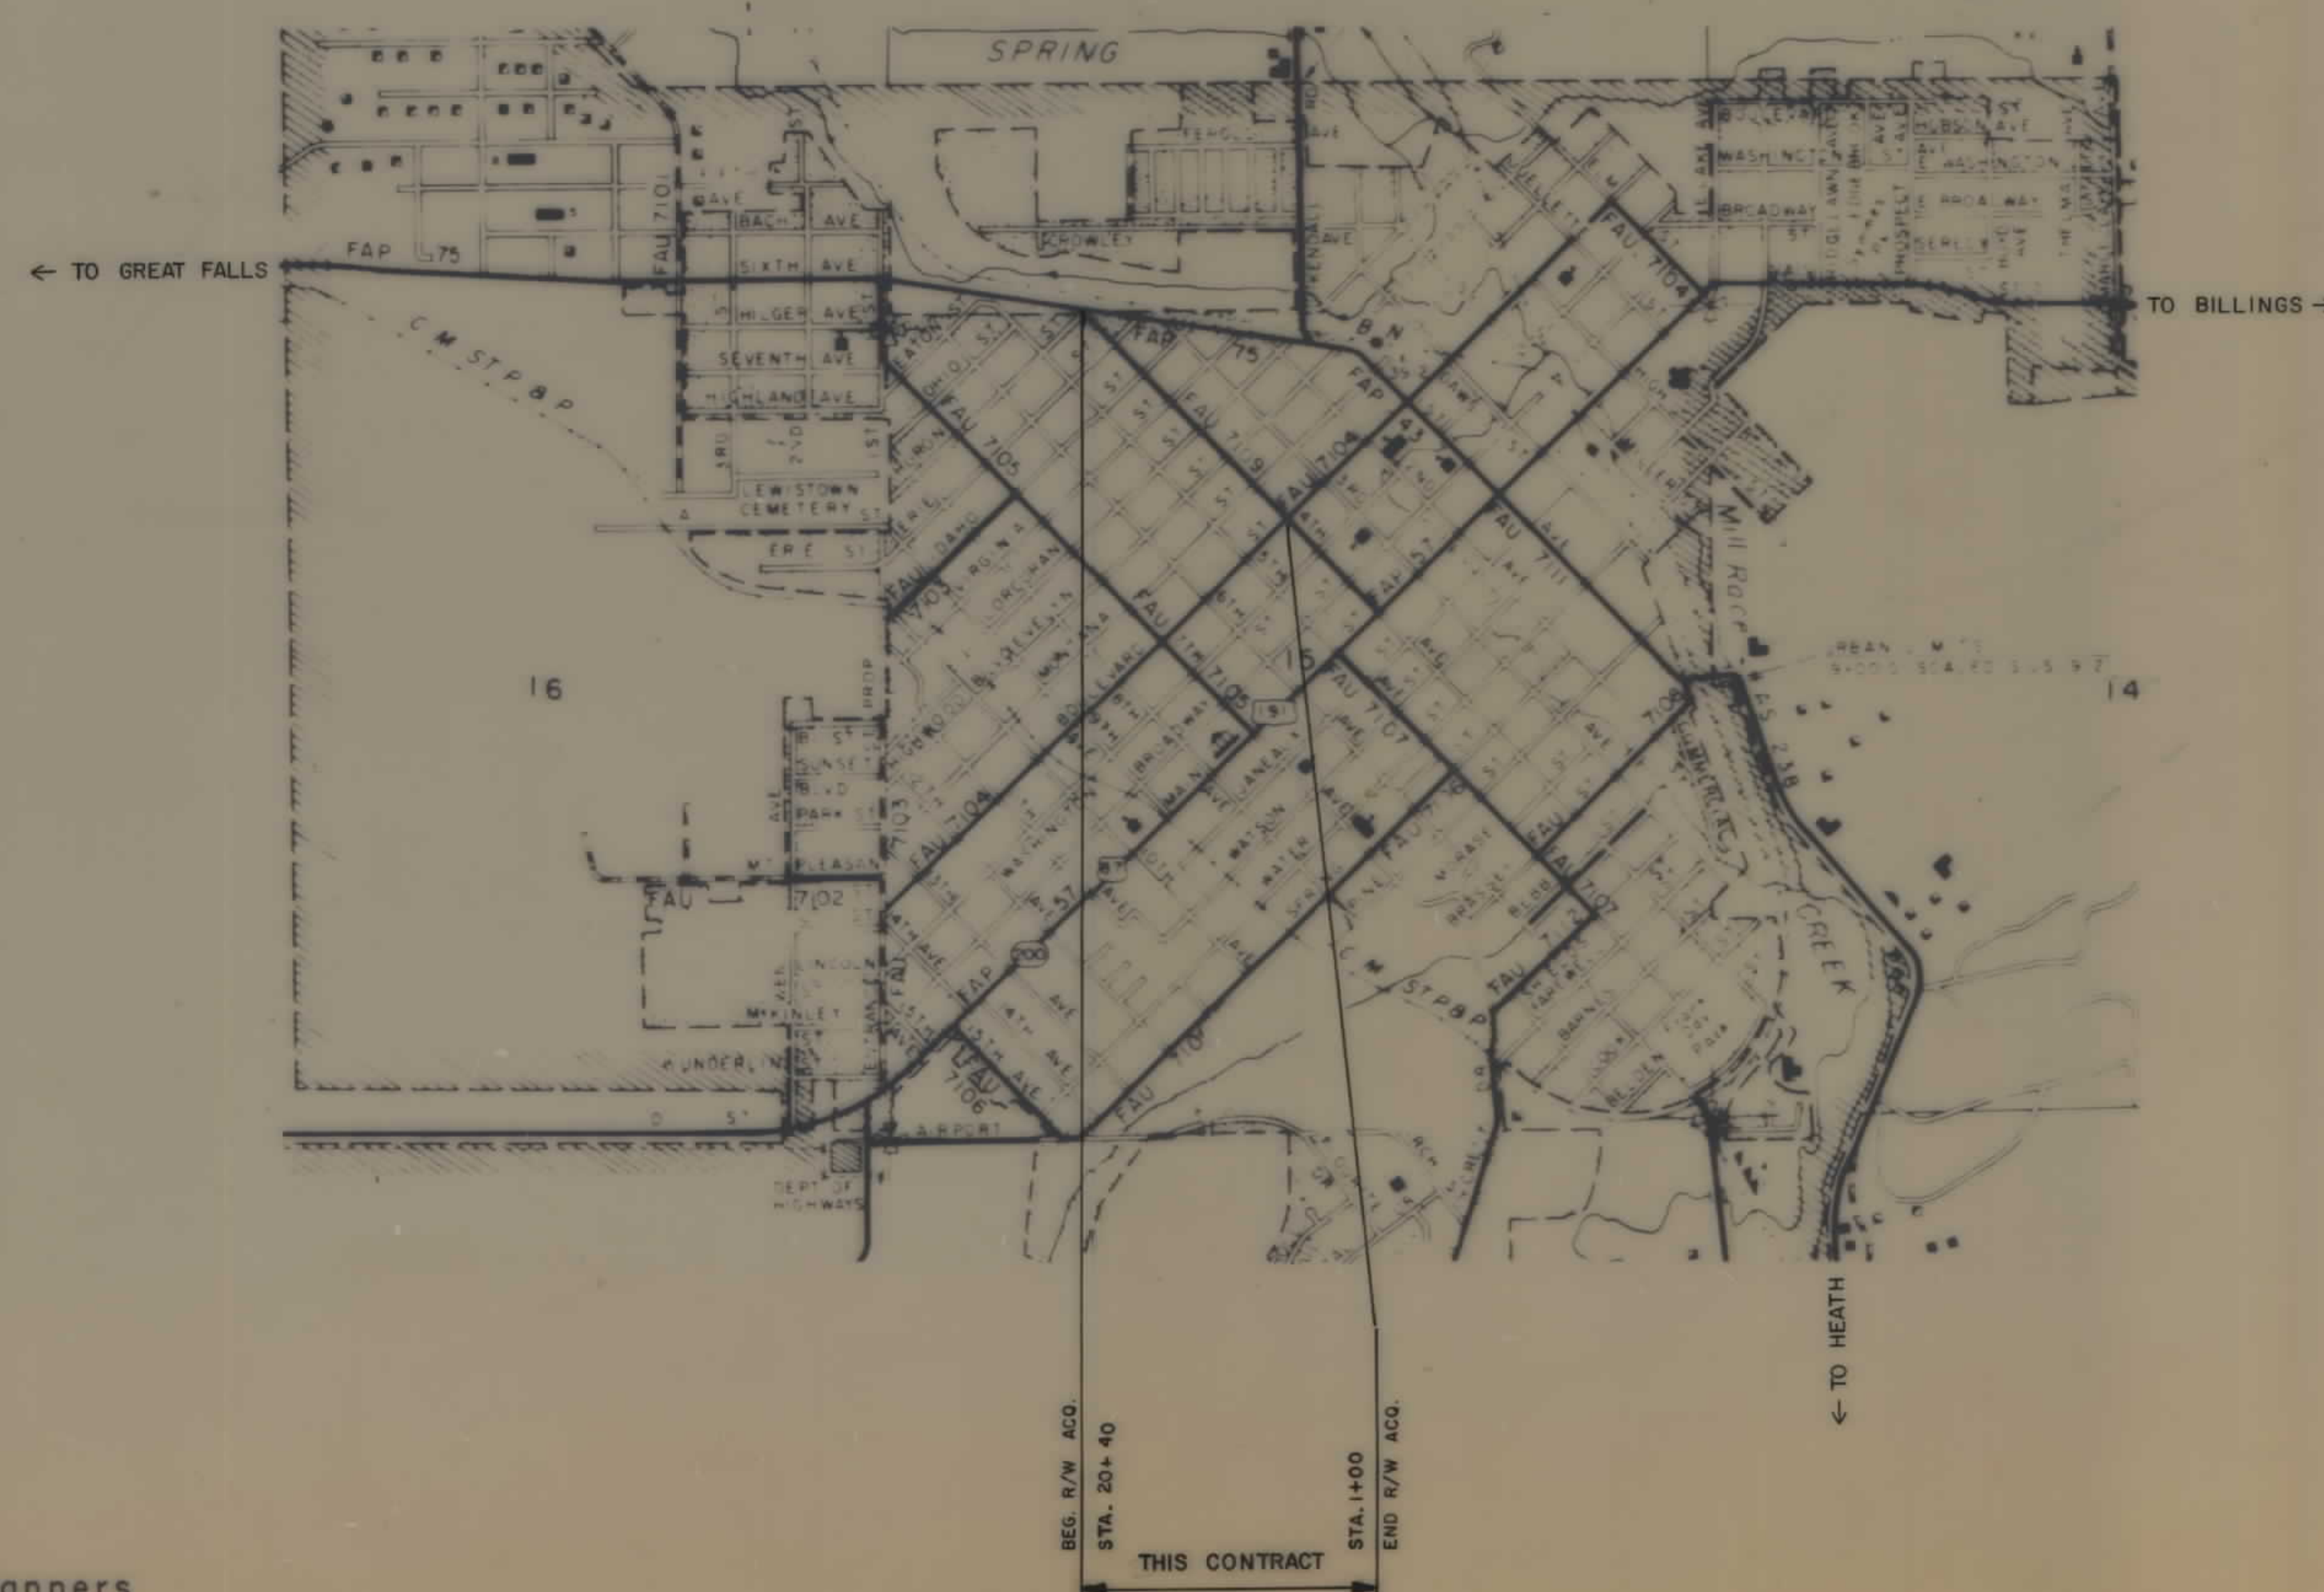

RELATED PROJECTS

ASSOCIATED AGREEMENT	PROJECT NUMBERS

Prepared By :
HKM Associates
Engineers, Architects, Planners
Billings, Montana 59107


STATE OF MONTANA DEPARTMENT OF HIGHWAYS	
APPROVED <u>Feb. 23,</u> 19 <u>79</u>	
RONALD P. RICHARDS DIRECTOR OF HIGHWAYS BY <u>[Signature]</u> ADMINISTRATOR ENGINEERING DIVISION	
U.S. DEPARTMENT OF TRANSPORTATION FEDERAL HIGHWAY ADMINISTRATION	
APPROVED DIVISION ENGINEER DATE	

STATE	PROJECT	SHEET	TOTAL
OF	NO.	NO.	SHEETS
MONTANA	M 7109 (2)	3	3

[illegible]

* PURCHASED FOR THE CITY OF LEWISTOWN BY THE STATE OF MONT.

16 + 80.95
1" WATER LINE
X-ING @ 6' DEEP

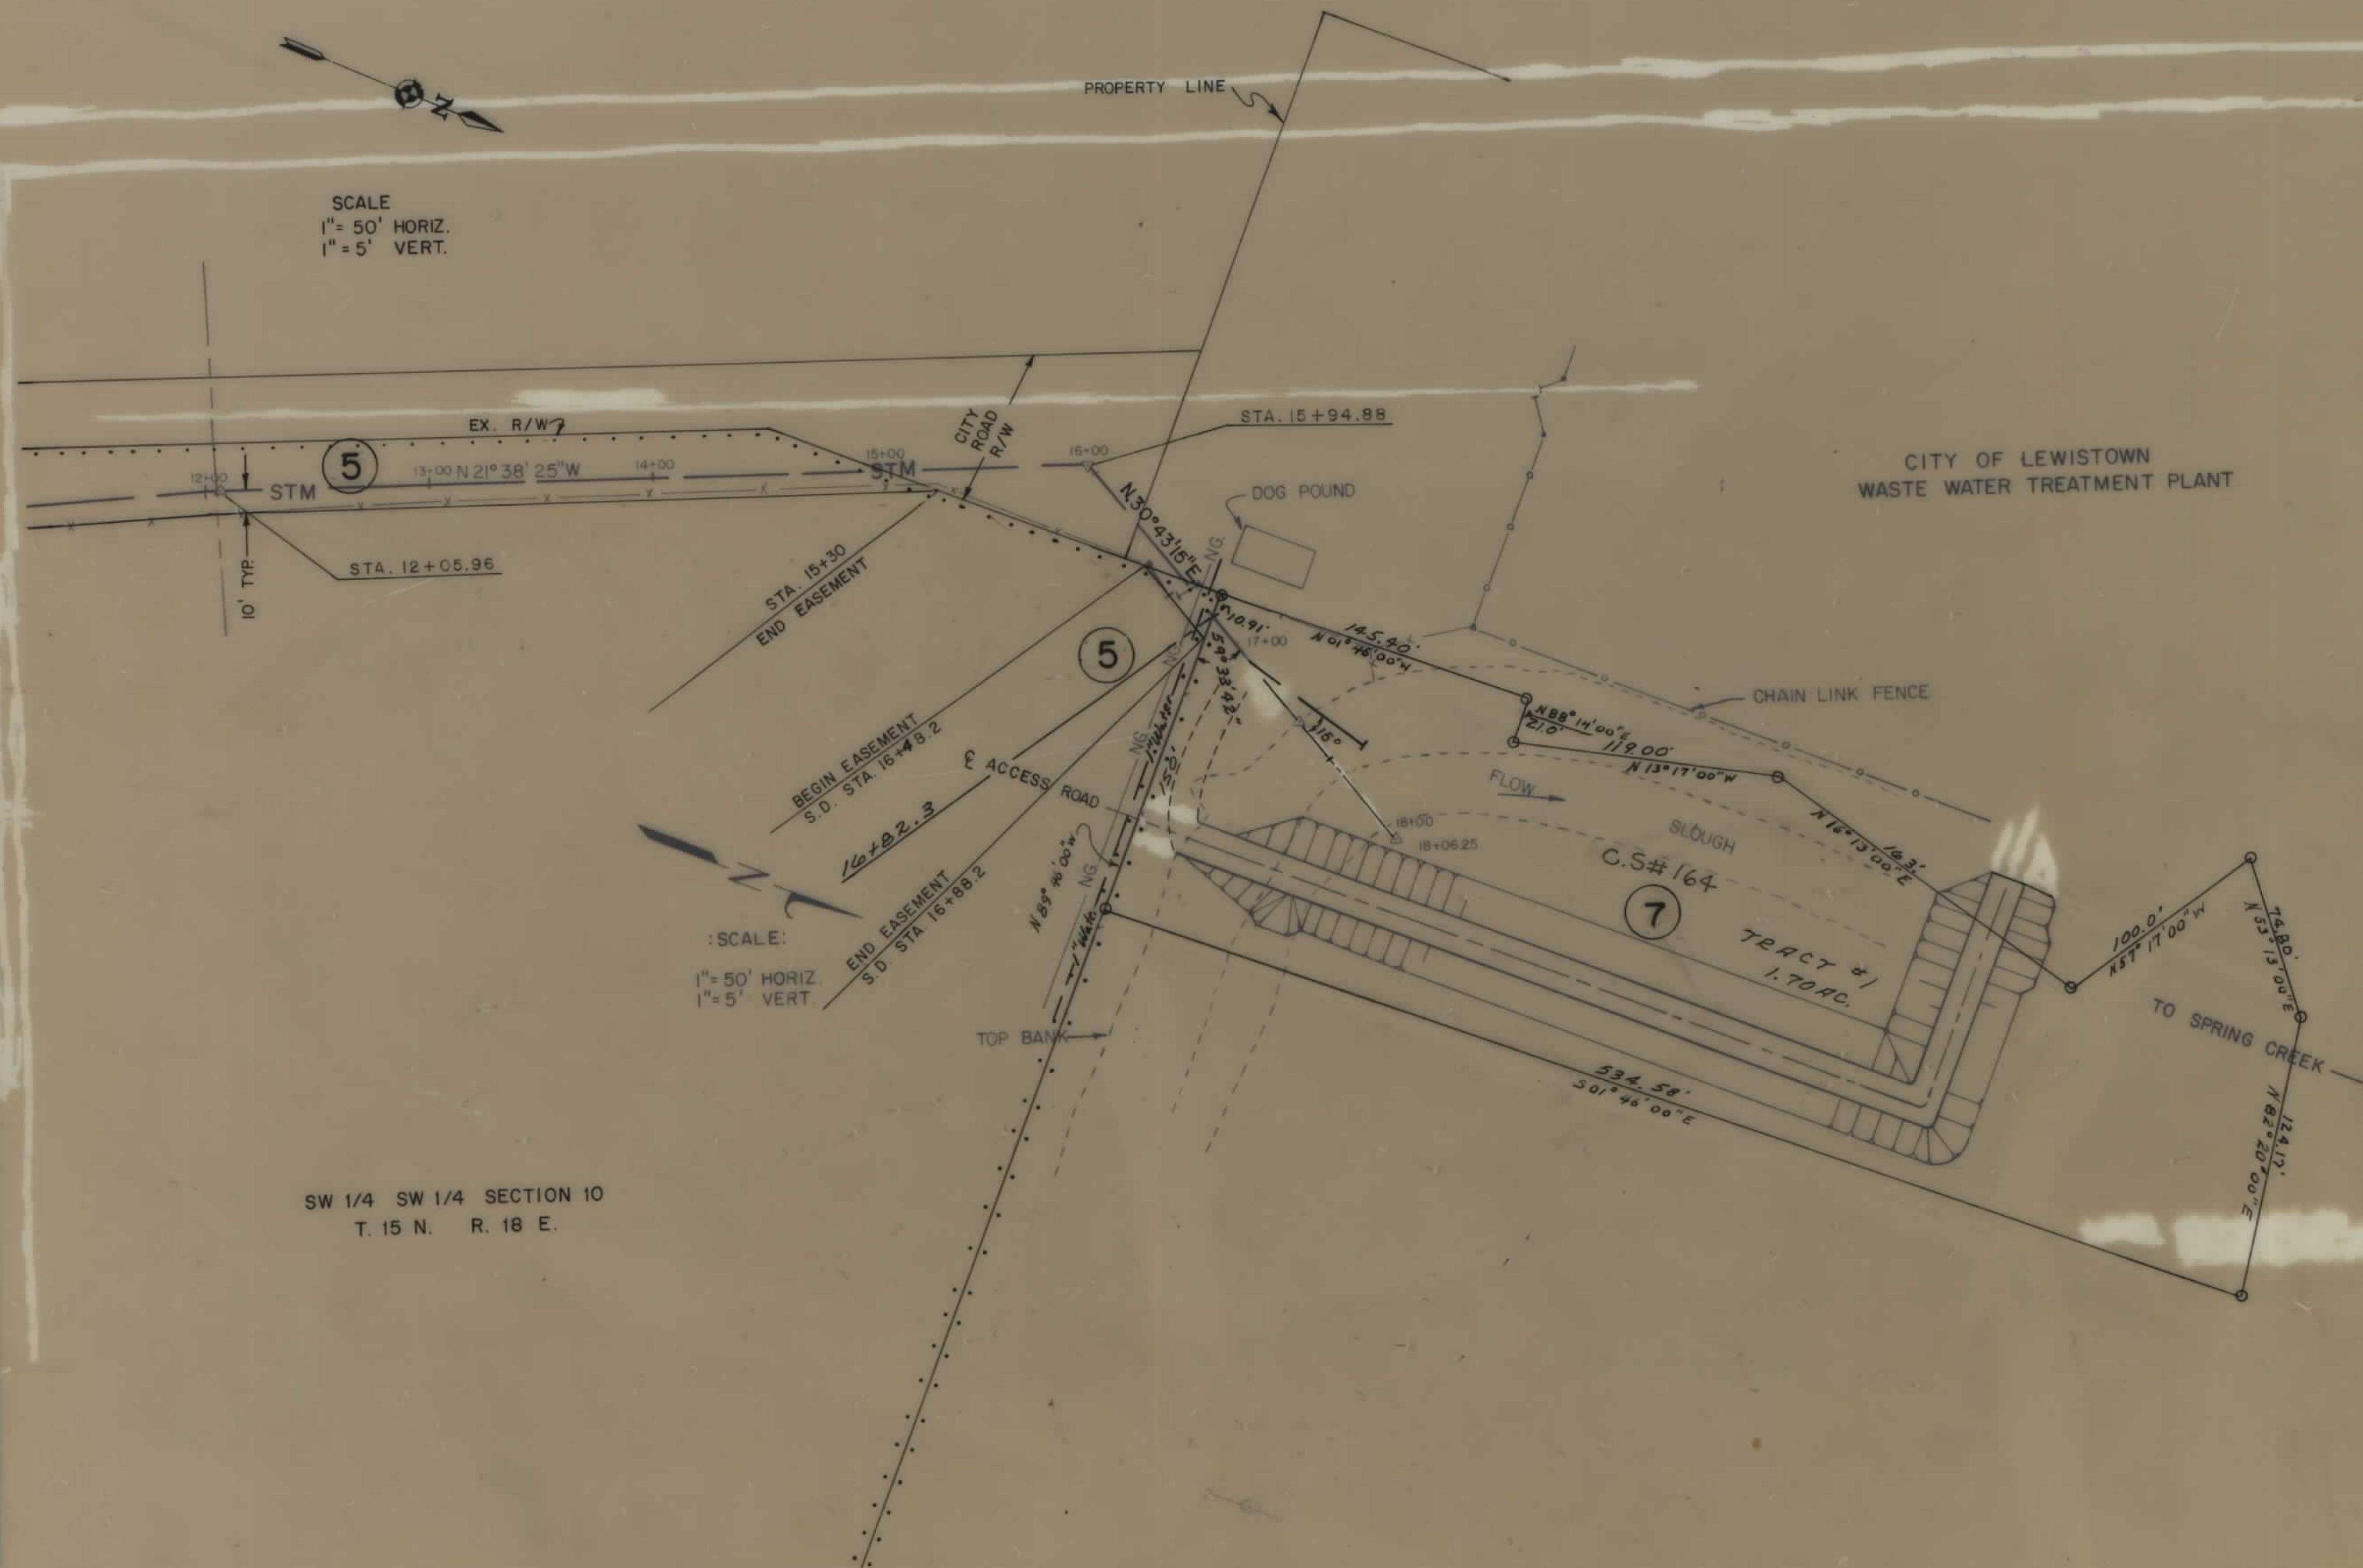

SW 1/4 SW 1/4 SECTION 10
T. 15 N. R. 18 E.

NOTE

CONSTRUCTION LIMITS INCLUDE
BACKSLOPE ROUNDING

AUTH. FOR ACQ. 3-26-79

CONSTRUCTION LIMITS
TOP OF CUT —————
TOE OF FILL - - - - -

MAP TRANS. TO R/W
MAP REVISED STATE 7-16-79, 12-21-79

STATE OF MONTANA
DEPARTMENT OF HIGHWAYS
LAND REQUIRED FOR RIGHT OF WAY
FERGUS COUNTY

SCALE 1" = 50' MAP COMPLETED