

PLANS

NOT

TO

SCALE

STATE	PROJECT NUMBER	SHEET NO.	TOTAL SHEETS
MONTANA	M 7199 (2)	1	3

CASINO CREEK DRIVE - LEWISTOWN


STATE OF MONTANA

DEPARTMENT OF HIGHWAYS

RIGHT OF WAY PLAN OF
FEDERAL AID PROJECT NO. M 7199 (2)

CASINO CREEK DRIVE - LEWISTOWN
FERGUS COUNTY

0.5 MILES

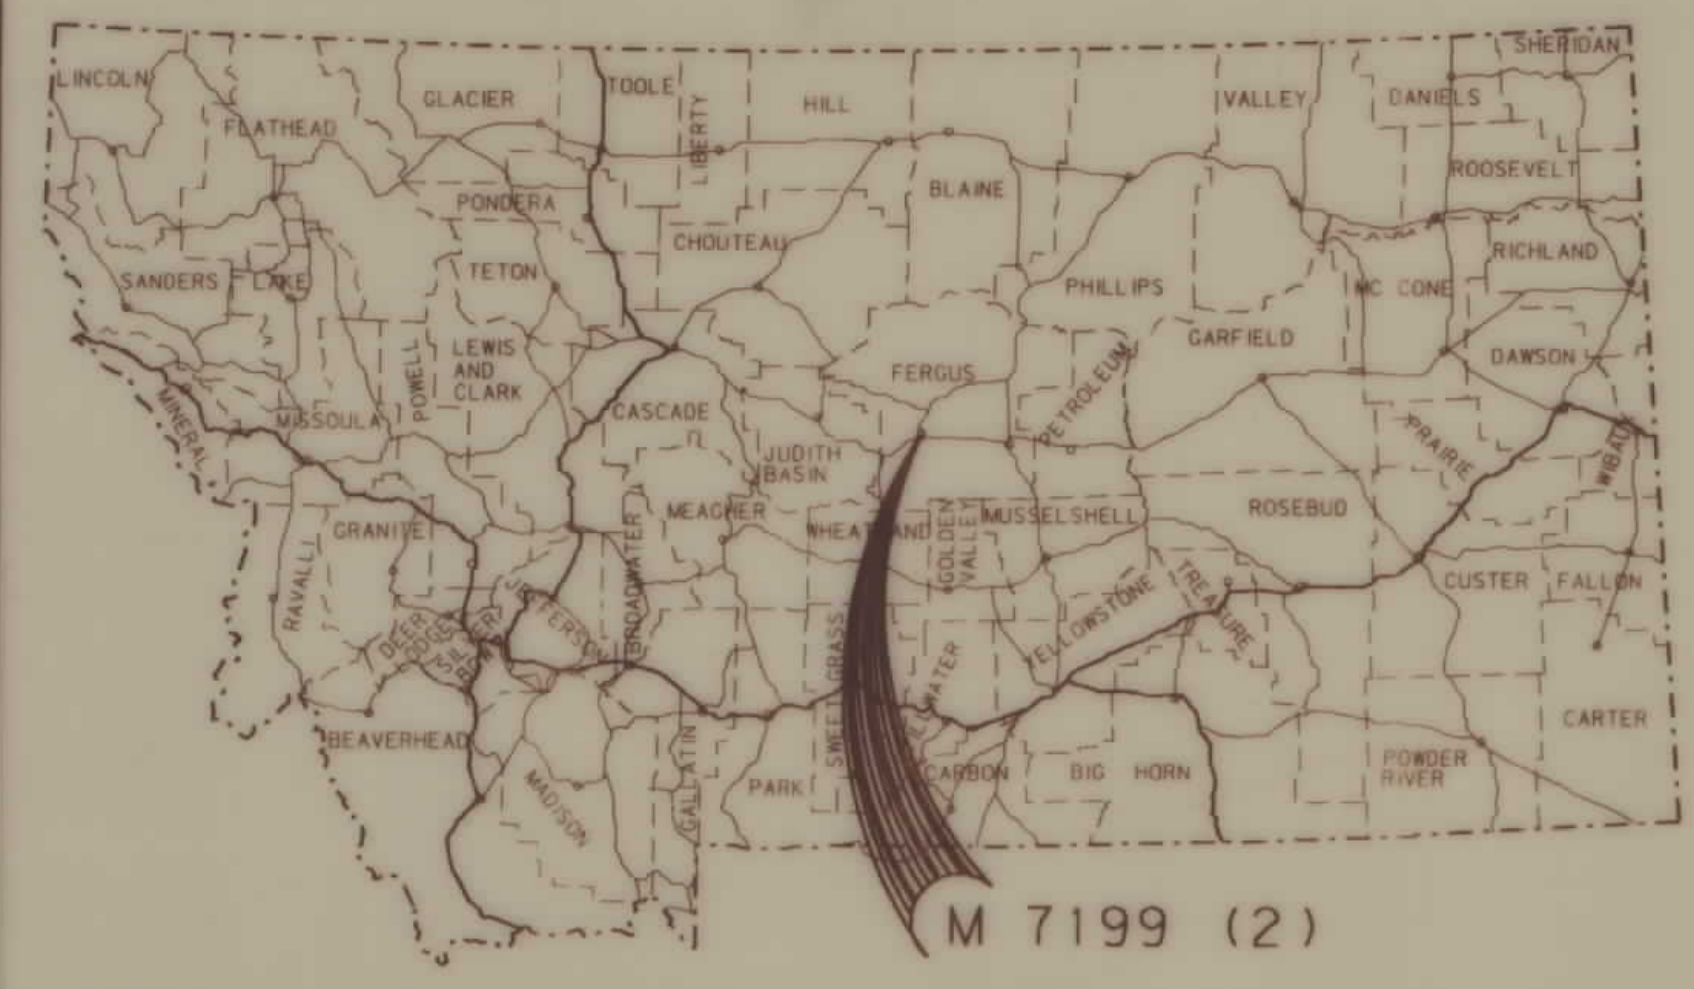



CONVENTIONAL SIGNS

- PROPOSED RIGHT OF WAY LINE
- EXISTING RIGHT OF WAY LINE
- RAILROAD RIGHT OF WAY LINE
- CENTERLINE (C) OR PROJECTED LINE
- STK'D CENTERLINE
- STATE & NATIONAL BORDER LINES
- CITY OR TOWN LIMITS LINE
- COUNTY, PARK OR FOREST BOUNDARY
- SECTION LINE
- RESERVATION LINE
- FULL ACCESS CONTROL
- LIMITED ACCESS CONTROL
- OWNERSHIP BOUNDARY
- PRESENT TRAVELED WAY (P.T.W.)
- FENCE LINE
- EXISTING GUARDRAIL
- PROPOSED GUARDRAIL
- GATE IN FENCE
- CATTLE GUARD: EXIST. - PROPOSED
- SECTION CORNER
- 1/4 SECTION CORNER
- CLOSING CORNER
- MEANDER CORNER
- CENTER OF SECTION
- POWER POLE IN PLACE
- TELEPHONE POLE IN PLACE
- TELEGRAPH POLE IN PLACE
- LIGHT POLE
- POLES TO BE MOVED
- PROPOSED CULVERT
- EXISTING CULVERT
- OUTLET DITCH
- INLET DITCH
- EXISTING DITCH
- CHANNEL CHANGES
- DITCH BLOCK
- RIPRAP
- BRIDGES
- RAILROADS
- PARCEL NUMBERS
- EXISTING APPROACH
- NEW APPROACH



ASSOCIATED PROJECT
AGREEMENT NUMBER
M7199 (1) PE
M7199 (3) CONST.

RELATED PROJECTS

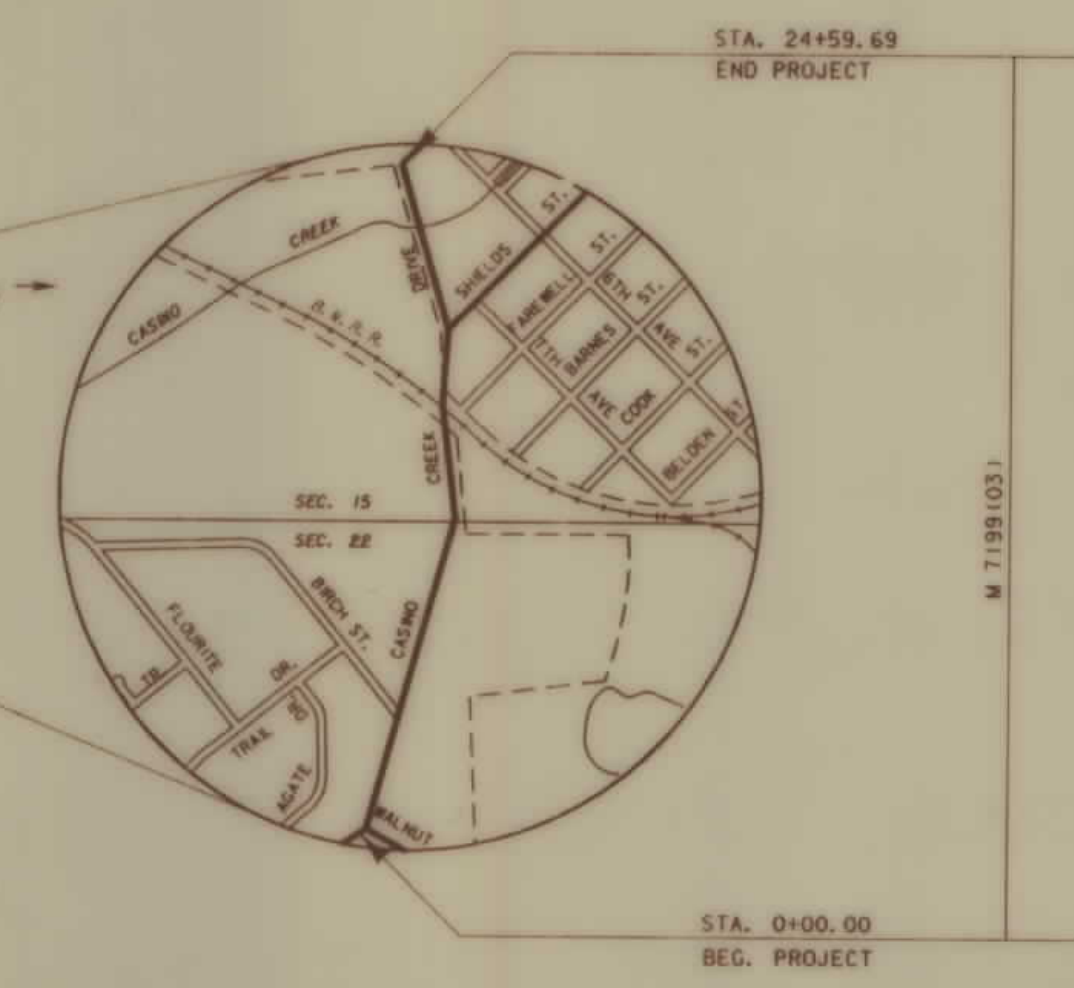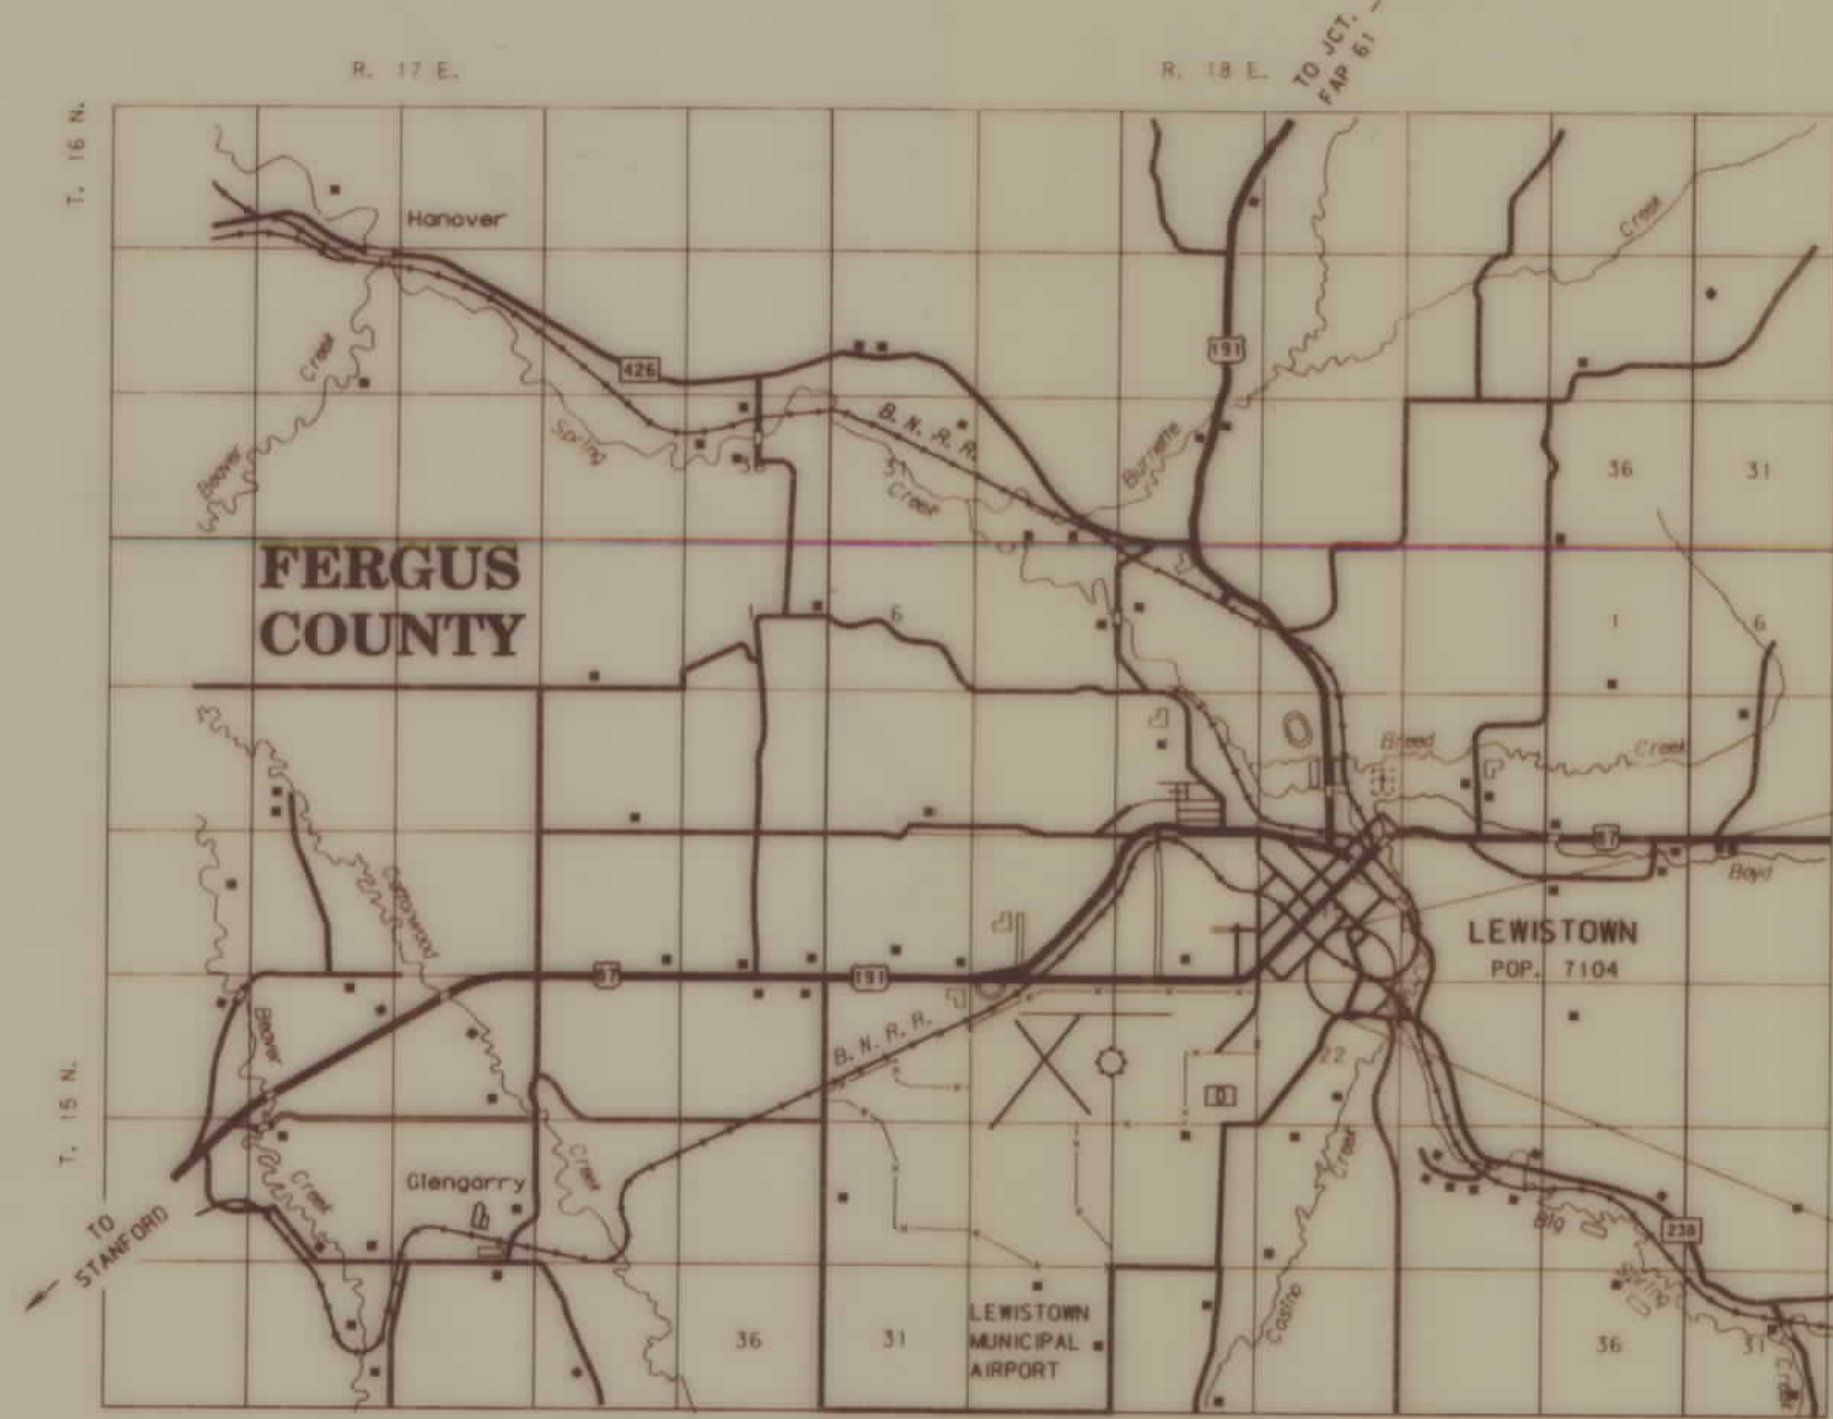

INDEX

PARCEL NO.	OWNERSHIP	SHEET NO.
1	DISTRICT ADVISORY BOARD OF THE MOUNTAIN	
	DISTRICT CHURCH OF THE NAZARENE	2
2	GORDON W. BORCHERDING	2
3	JAMES C. & DONNA J. GOTTLÖB	2
4	PAULINE O. SEBREE	2
5	FERGUS HIGH SCHOOL TRUSTEES	2-3
6	ANNE H. SIRUCEK, TRUSTEE	2
7	CORPORATION OF THE PRESIDING BISHOP OF THE CHURCH OF LATTER-DAY SAINTS, A UTAH CORPORATION SOLE	2-3
8	STATE OF MONTANA-OLD FOLKS CENTER	3
9	HENRY R. WICKE, JR. & RUTH E. FARRAR	3
10	BURLINGTON NORTHERN RR	3
11	OLAF J. RINDAL	3
12	THE MEADOWS LTD. PARTNERSHIP	3

MONTANA
CADD


21-SEP-1990
07:11
RDROW
MONTANA
CADD
132, 610826CC, ROW

FHWA APPROVAL: 10-09-90

OWNERSHIP									
PARCEL	NAME	ADDRESS	TOTAL AREA	GROSS R/W AREA	EX. EASE AREA	NET AREA	REMAINDER		CONST. PERM. AREA
							LEFT	RIGHT	
1	DISTRICT ADVISORY BOARD OF THE OF THE NAZARENE	ROCKY MOUNTAIN DISTRICT CHURCH	81,500SF	4,420SF	0	4,420SF	77,080SF		2,042SF
2	GORDON W. BORCHERDING		14,760SF	165 SF	0	165 SF		14,595SF	
3	JAMES D. & DONNA J. GOTTLÖB		14,400SF	1,451 SF	0	1,451 SF		12,949SF	
4	PAULINE O. SEBREE		14,800SF	13 SF	0	13 SF		14,787SF	
5	FERGUS HIGH SCHOOL TRUSTEES			SEE SHEET		NO. 3			
6	ANNE H. SIRUCEK, TRUSTEE		15,125 SF	778 SF	0	778 SF	14,347SF		
7	CORPORATION OF THE PRESIDING BISHOP DAY SAINTS, A UTAH CORP. SOLE	SHOP OF THE CHURCH OF LATTER-DAY SAINTS, A UTAH CORP. SOLE		SEE SHEET		NO. 3			

STATE	PROJECT NUMBER	SHEET NO.	TOTAL SHEETS
MONTANA	M 7199 (2)	2	3

CASINO CREEK DRIVE - LEWISTOWN

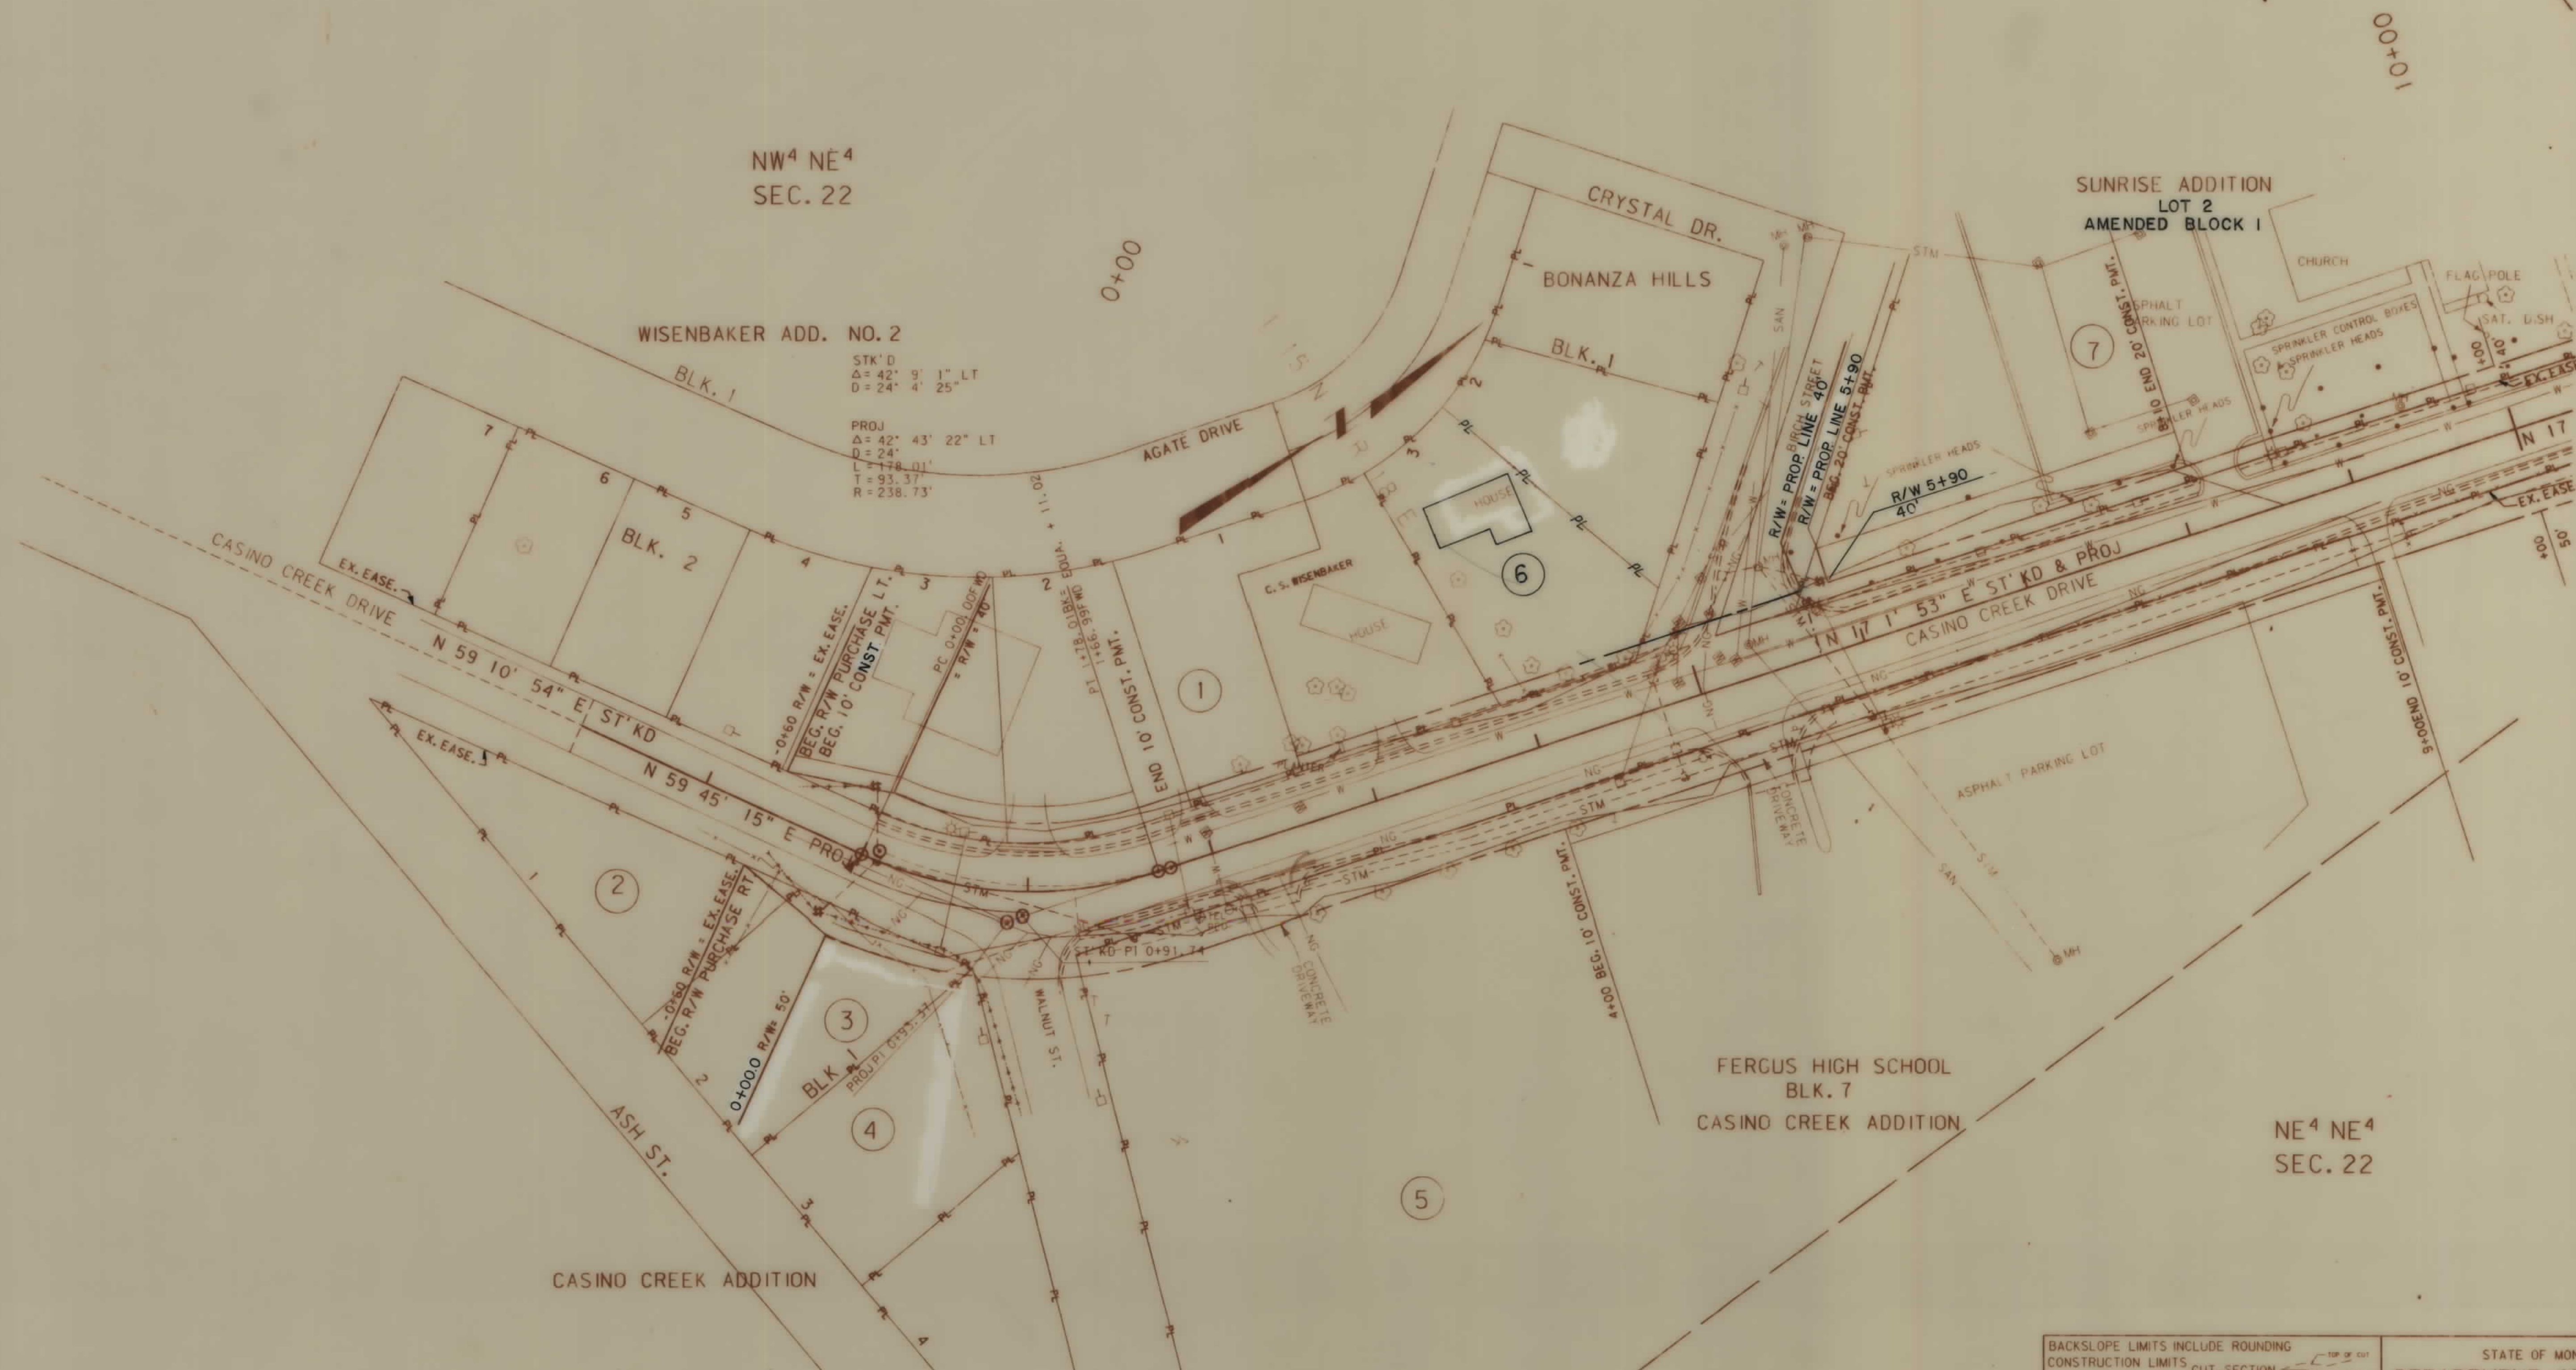

BACKSLOPE LIMITS INCLUDE ROUNDING		
CONSTRUCTION LIMITS		
CUT-SECTION		
TOE OF FILL		
FHWA/DOH APPROVAL 10-9-90		
MAP REVISED 12-4-90 4-23-91		

STATE OF MONTANA	
DEPARTMENT OF HIGHWAYS	
LAND REQUIRED FOR RIGHT OF WAY	
FERGUS COUNTY	
SCALE: 1" = 50' 	

ZGAE 32, 610826CC. ROW


MONTANA
CADD
FILE NAME

29-SEP-1990 05:16
RIPROW
MONTANA
CADD
1990: 132, 610826CC. ROW

OWNERSHIP									
PARCEL	NAME	ADDRESS	TOTAL AREA	GROSS R/W AREA	EX. EASE. AREA	NET AREA	REMAINDER		CONST. PMT. AREA
							LEFT	RIGHT	
5	FERGUS HIGH SCHOOL TRUSTEES			21,576SF	0	21,576SF			5,000 SF
7	CORPORATION OF THE PRIDING BI	SHOP OF THE CHURCH OF LATTER-							
	DAY SAINTS, A UTAH CORP. SOLE		172,236SF	6,091 SF	0	6,091SF	166,145 SF		4,400 SF
8	STATE OF MONTANA-OLD FOLKS CENT	ER		12,567SF	11,493SF	1,074SF			
9	HENRY R. WICKE, JR. & RUTH E. FARRA	R		20,306SF	10,516SF	9,790 SF			114 SF
10	BURLINGTON NORTHERN RR			15,072SF	9,086SF	5,986SF			1,574SF
11	OLAF J. RINDAL			192SF	0	192SF			6,510SF
12	THE MEADOWS LTD. PARTNERSHIP								17,423SF
									238 SF

STATE	PROJECT NUMBER	SHEET NO.	TOTAL SHEETS
MONTANA	M 7199 (2)	3	3

CASINO CREEK DRIVE - LEWISTOWN

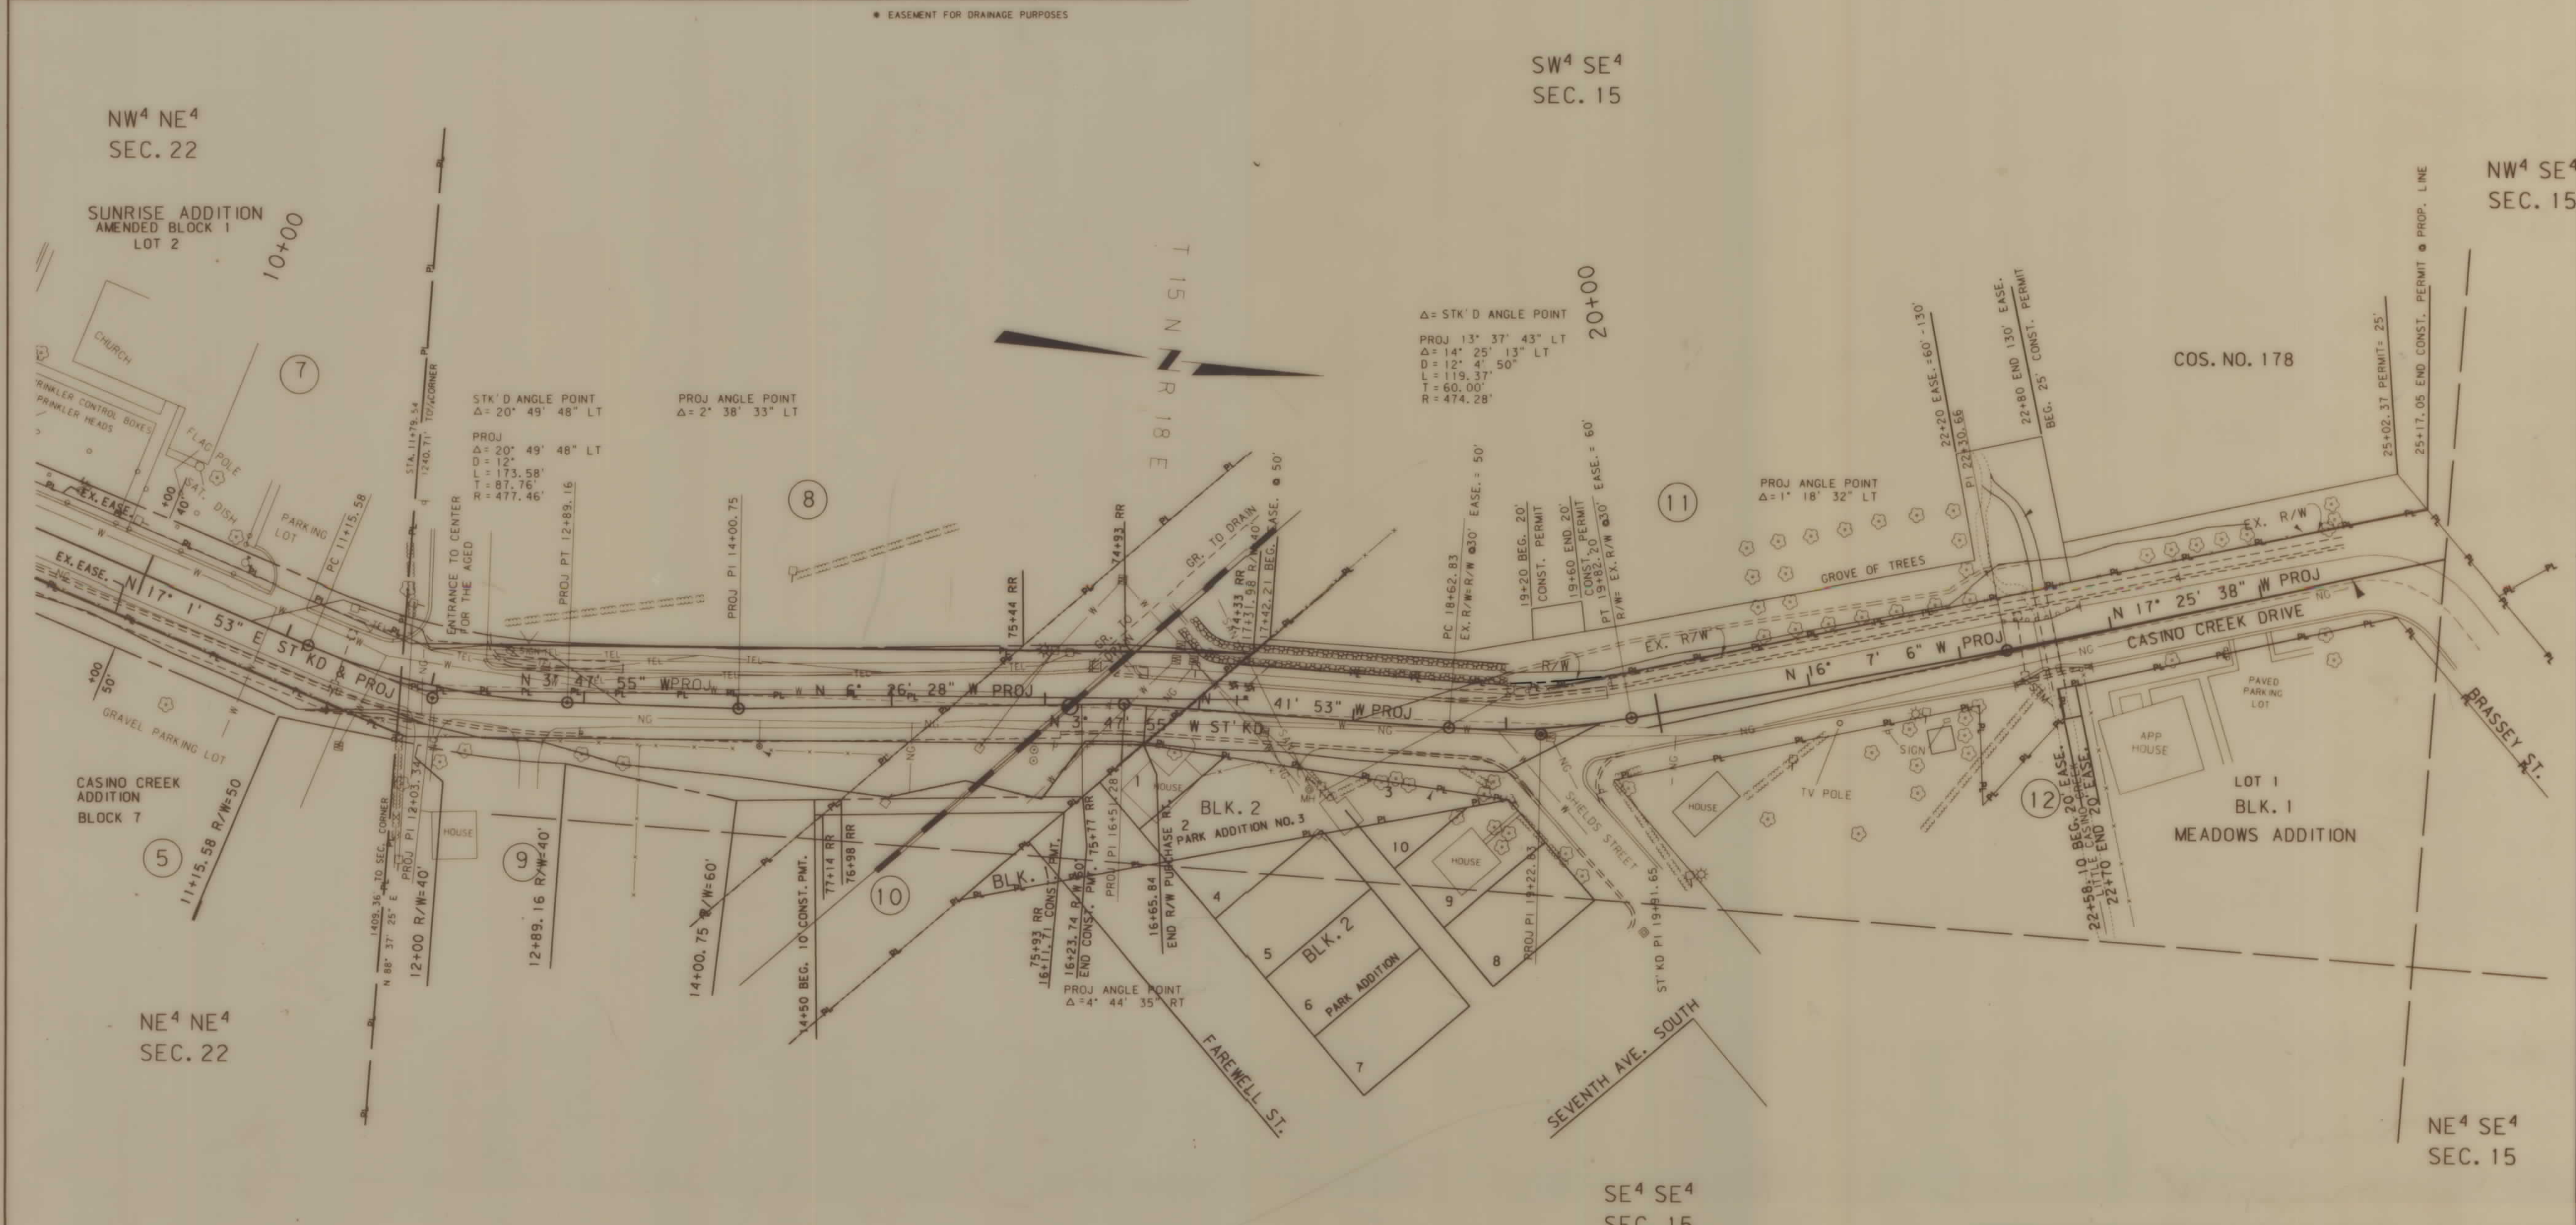

MONTANA
CADD

14-JUN-1991
07:50
RDRW
ZGAD: 32, 610826CC, ROW

BACKSLOPE LIMITS INCLUDE ROUNDING
CONSTRUCTION LIMITS CUT SECTION TOE OF FILL

STATE OF MONTANA
DEPARTMENT OF HIGHWAYS

FERGUS COUNTY

SCALE: 1" = 50' 0' 25' 50' 100'

FWHA/DOH APPROVAL 10-9-90
MAP REVISED 12-4-90, 6-11-91, 11-7-91

2GAD: 32, 610826CC, ROW