

PLANS

NOT

TO

SCALE

MONTANA DEPARTMENT OF HIGHWAYS

R/W PLAN


FEDERAL AID URBAN PROJECT NO. M-7403(2)

STREET RECONSTRUCTION

FIFTH STREET-LIVINGSTON

PARK COUNTY

FIFTH ST.-LIVINGSTON

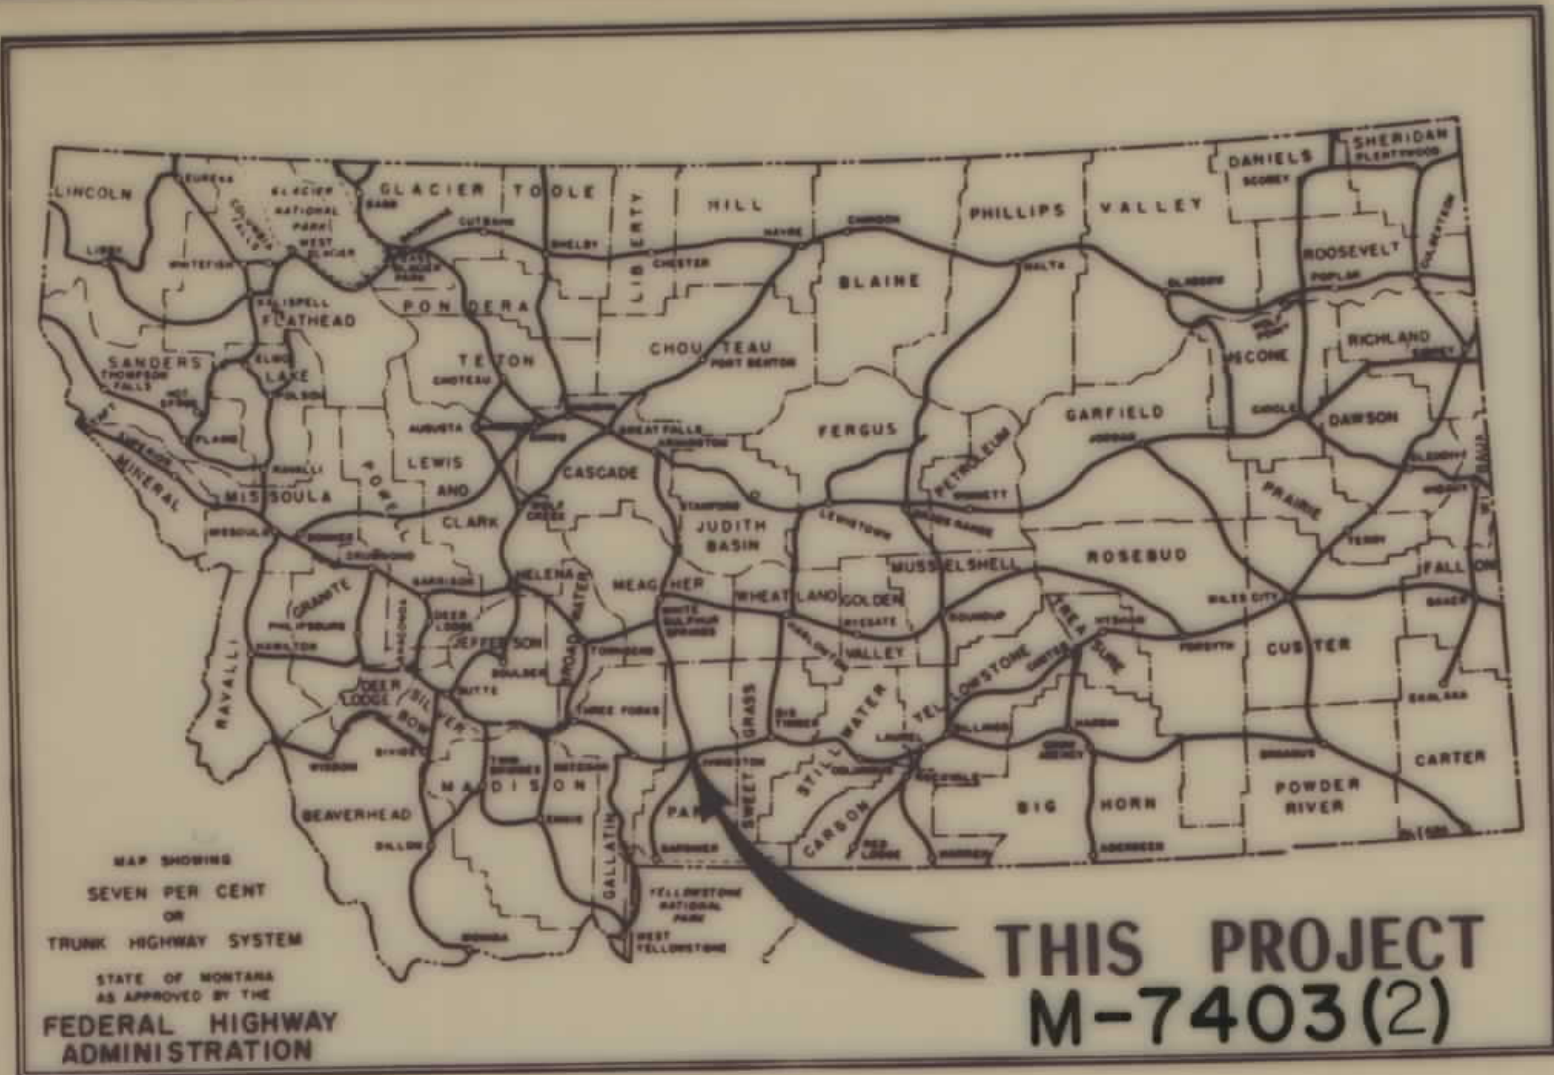



LENGTH 0.1 MILES

SCALES
HORIZONTAL: 1 Inch= 20 Feet
VERTICAL: 1 Inch= 2 Feet
CROSS SECTIONS--HOR. & VERT.: 1 Inch= AS NOTED

LEGEND

Standard Highway Symbols & Abbreviations Are Used In Addition To The Following Symbols:

- Signal Arm
- Sign Post
- Test Holes
- Train Switches
- Traffic Light
- Water Line Valve
- Right of Way Line
- Centerline
- Parcel Number
- Ownership Boundary
- Railroad R/W
- Railroads

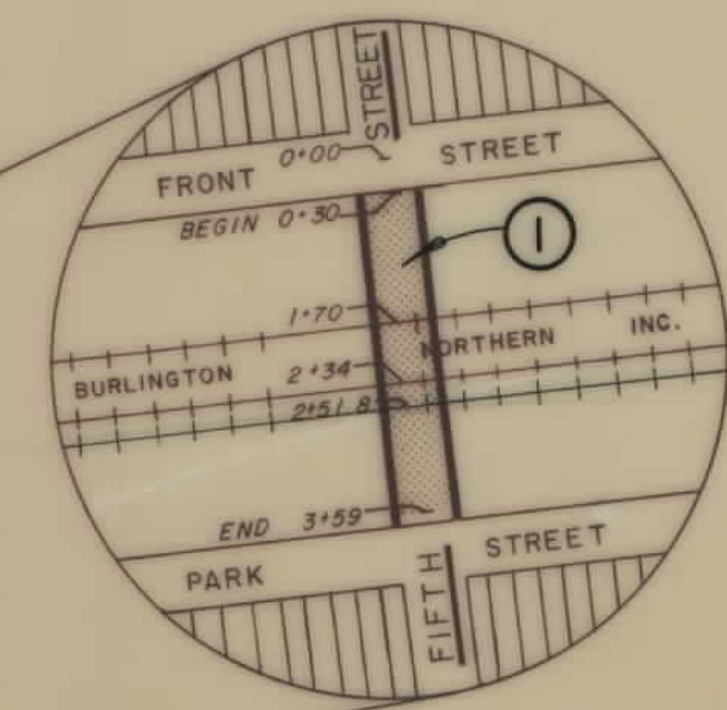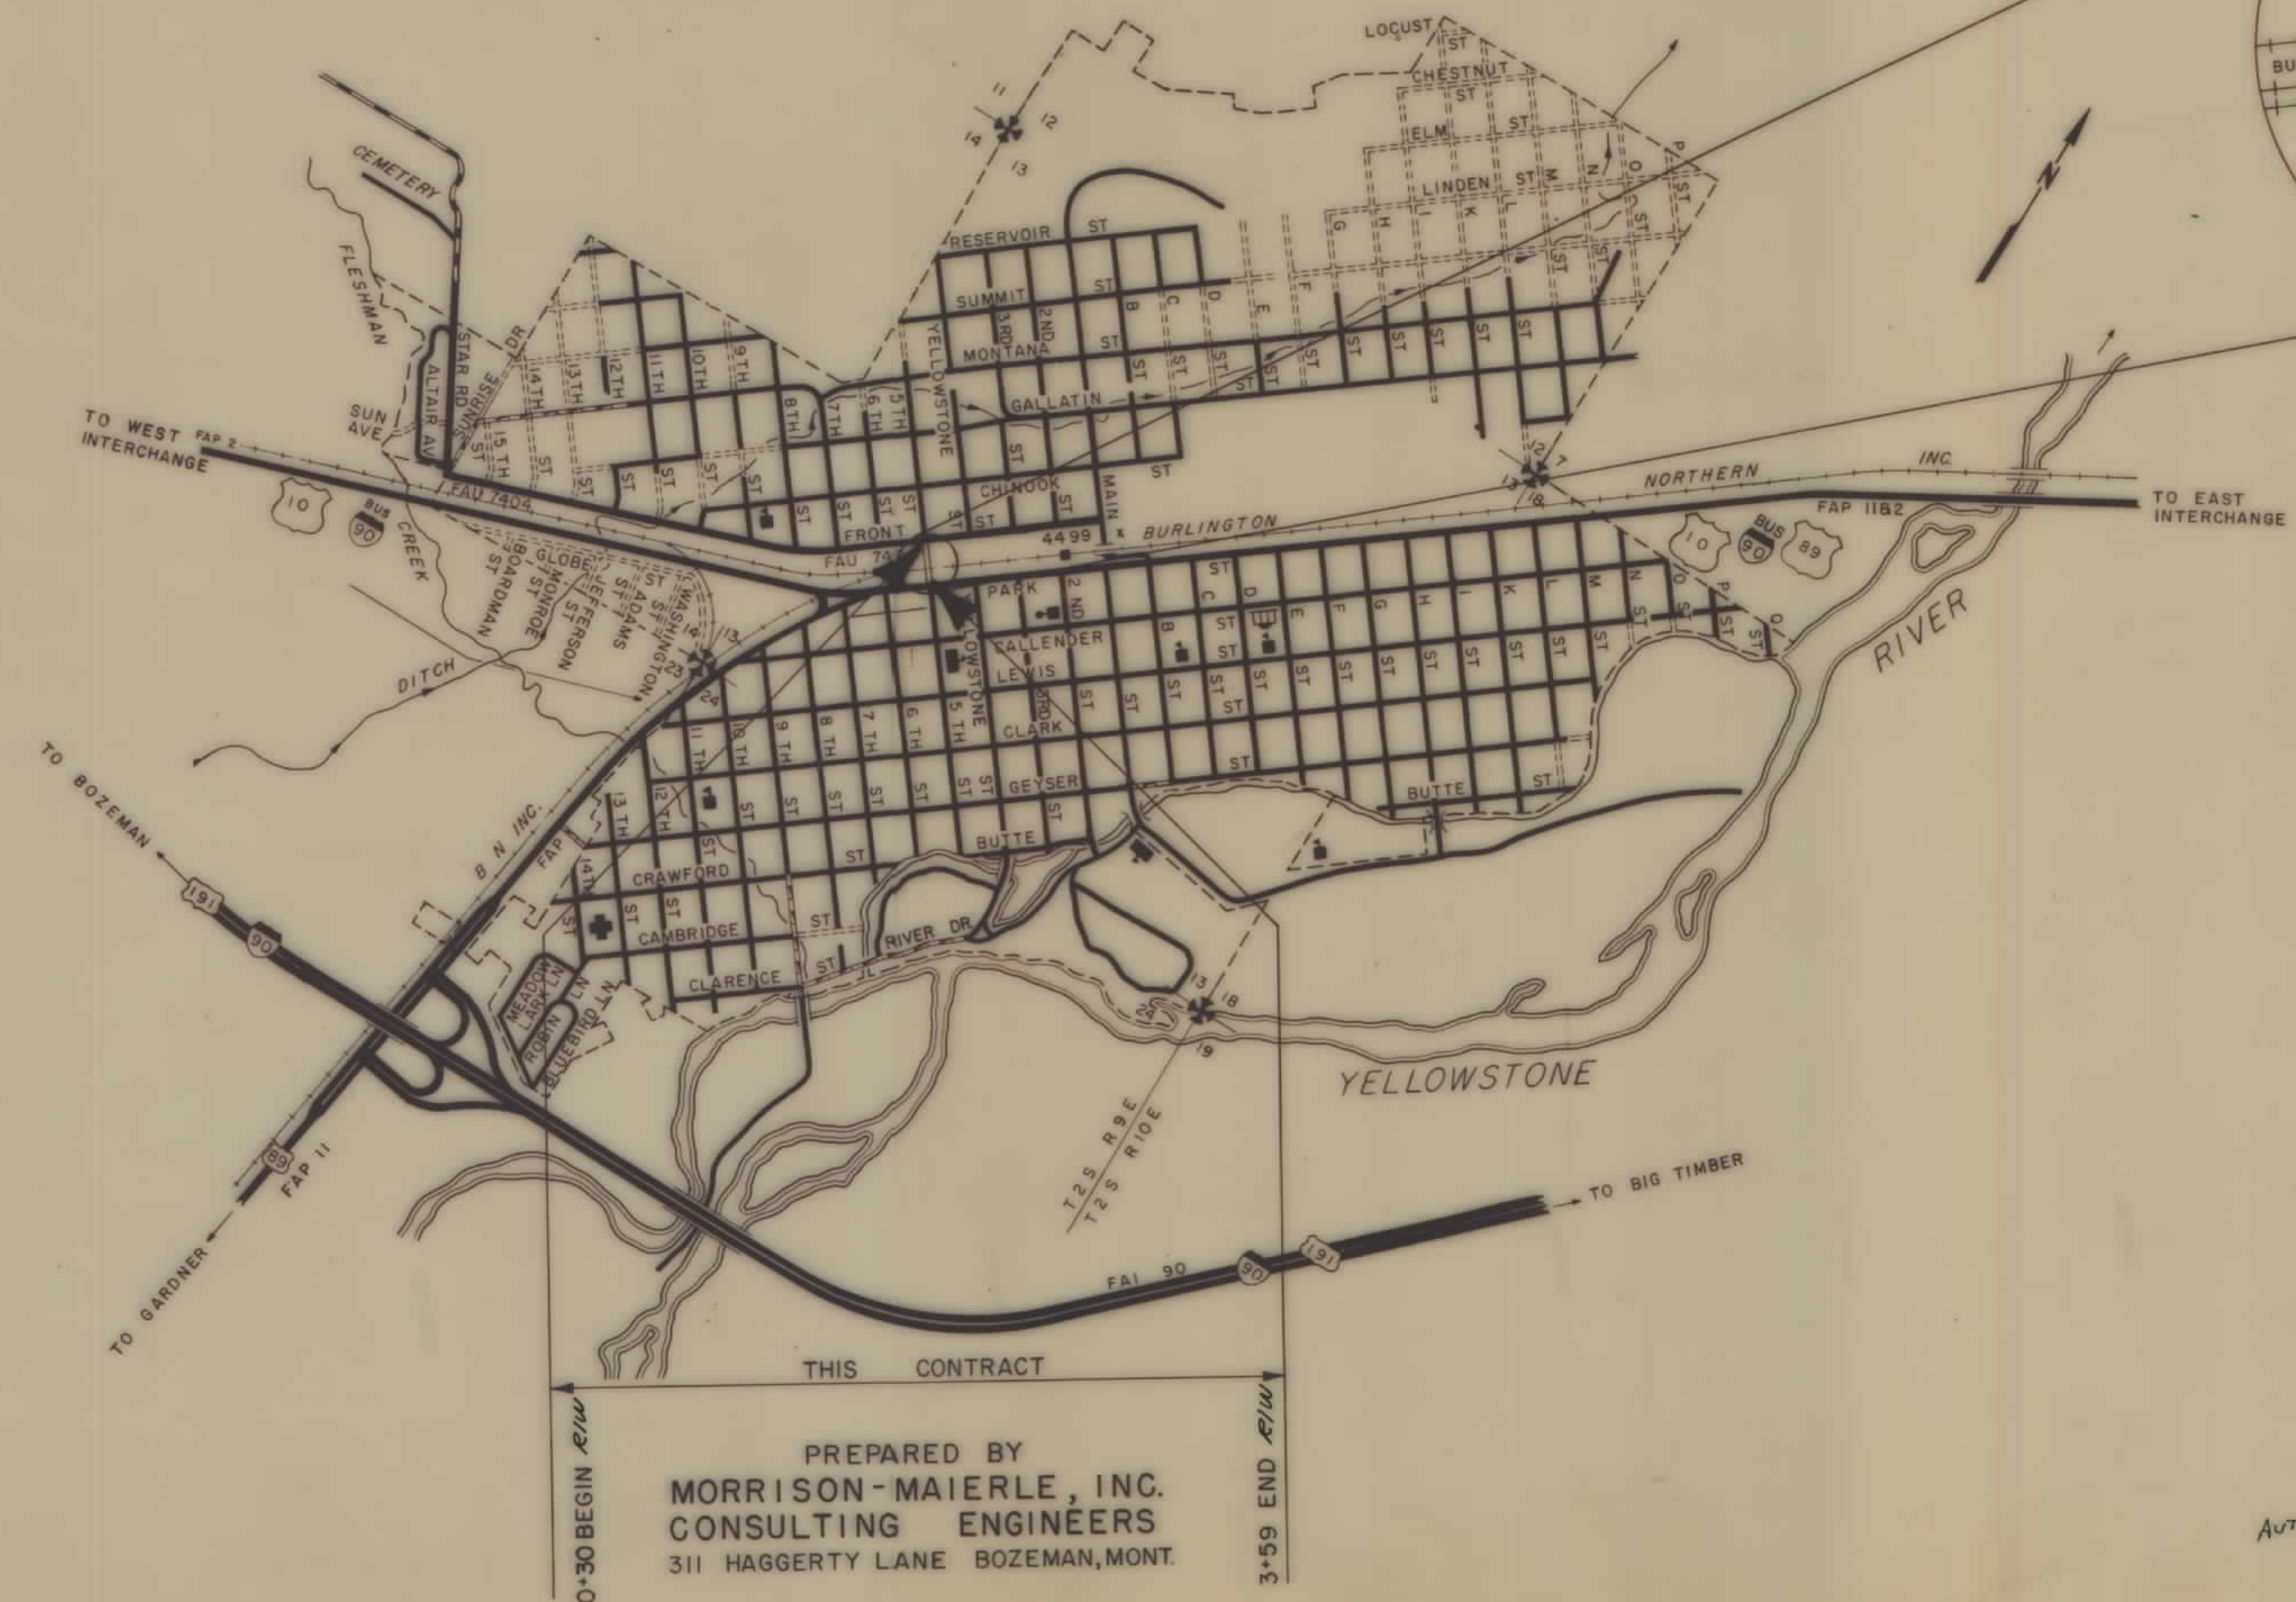

INDEX		
PARCEL NO.	OWNERSHIPS	SHEET NO.
1	BURLINGTON NORTHERN	2

RELATED PROJECTS	

ASSOCIATED PROJECT AGREEMENT NUMBERS	
RW & I.C.	
P.E.	


PREPARED BY
MORRISON-MAIERLE, INC.
 CONSULTING ENGINEERS
 311 HAGGERTY LANE BOZEMAN, MONT.

Auth. For Acq. 3-7-78

STATE OF MONTANA DEPARTMENT OF HIGHWAYS	
APPROVED: JAN 13, 19 78 H.J. ANDERSON DIRECTOR OF HIGHWAYS BY <i>Jack R. Beckert</i> ADMINISTRATOR ENGINEERING DIVISION	
U.S. DEPARTMENT OF TRANSPORTATION FEDERAL HIGHWAY ADMINISTRATION	
APPROVED: DIVISION ENGINEER _____ DATE _____	

OWNERSHIPS									
PARCEL	NAME	ADDRESS	TOTAL AREA	GROSS ^{RW} AREA	P.T.W. AREA	AREA TO BE ACQUIRED	REMAINDER		PERMANENT EASEMENT
							LEFT	RIGHT	
1	BURLINGTON NORTHERN	BILLINGS, MONT.		22,440 [±]	17,850 [±]	3,590 [±]	-	-	

FED. ROAD DIV. NO.	STATE	F. A. U.	FISCAL YEAR	SHEET NO.	TOTAL SHEETS
8	MONT.	M7403(2)		2	2

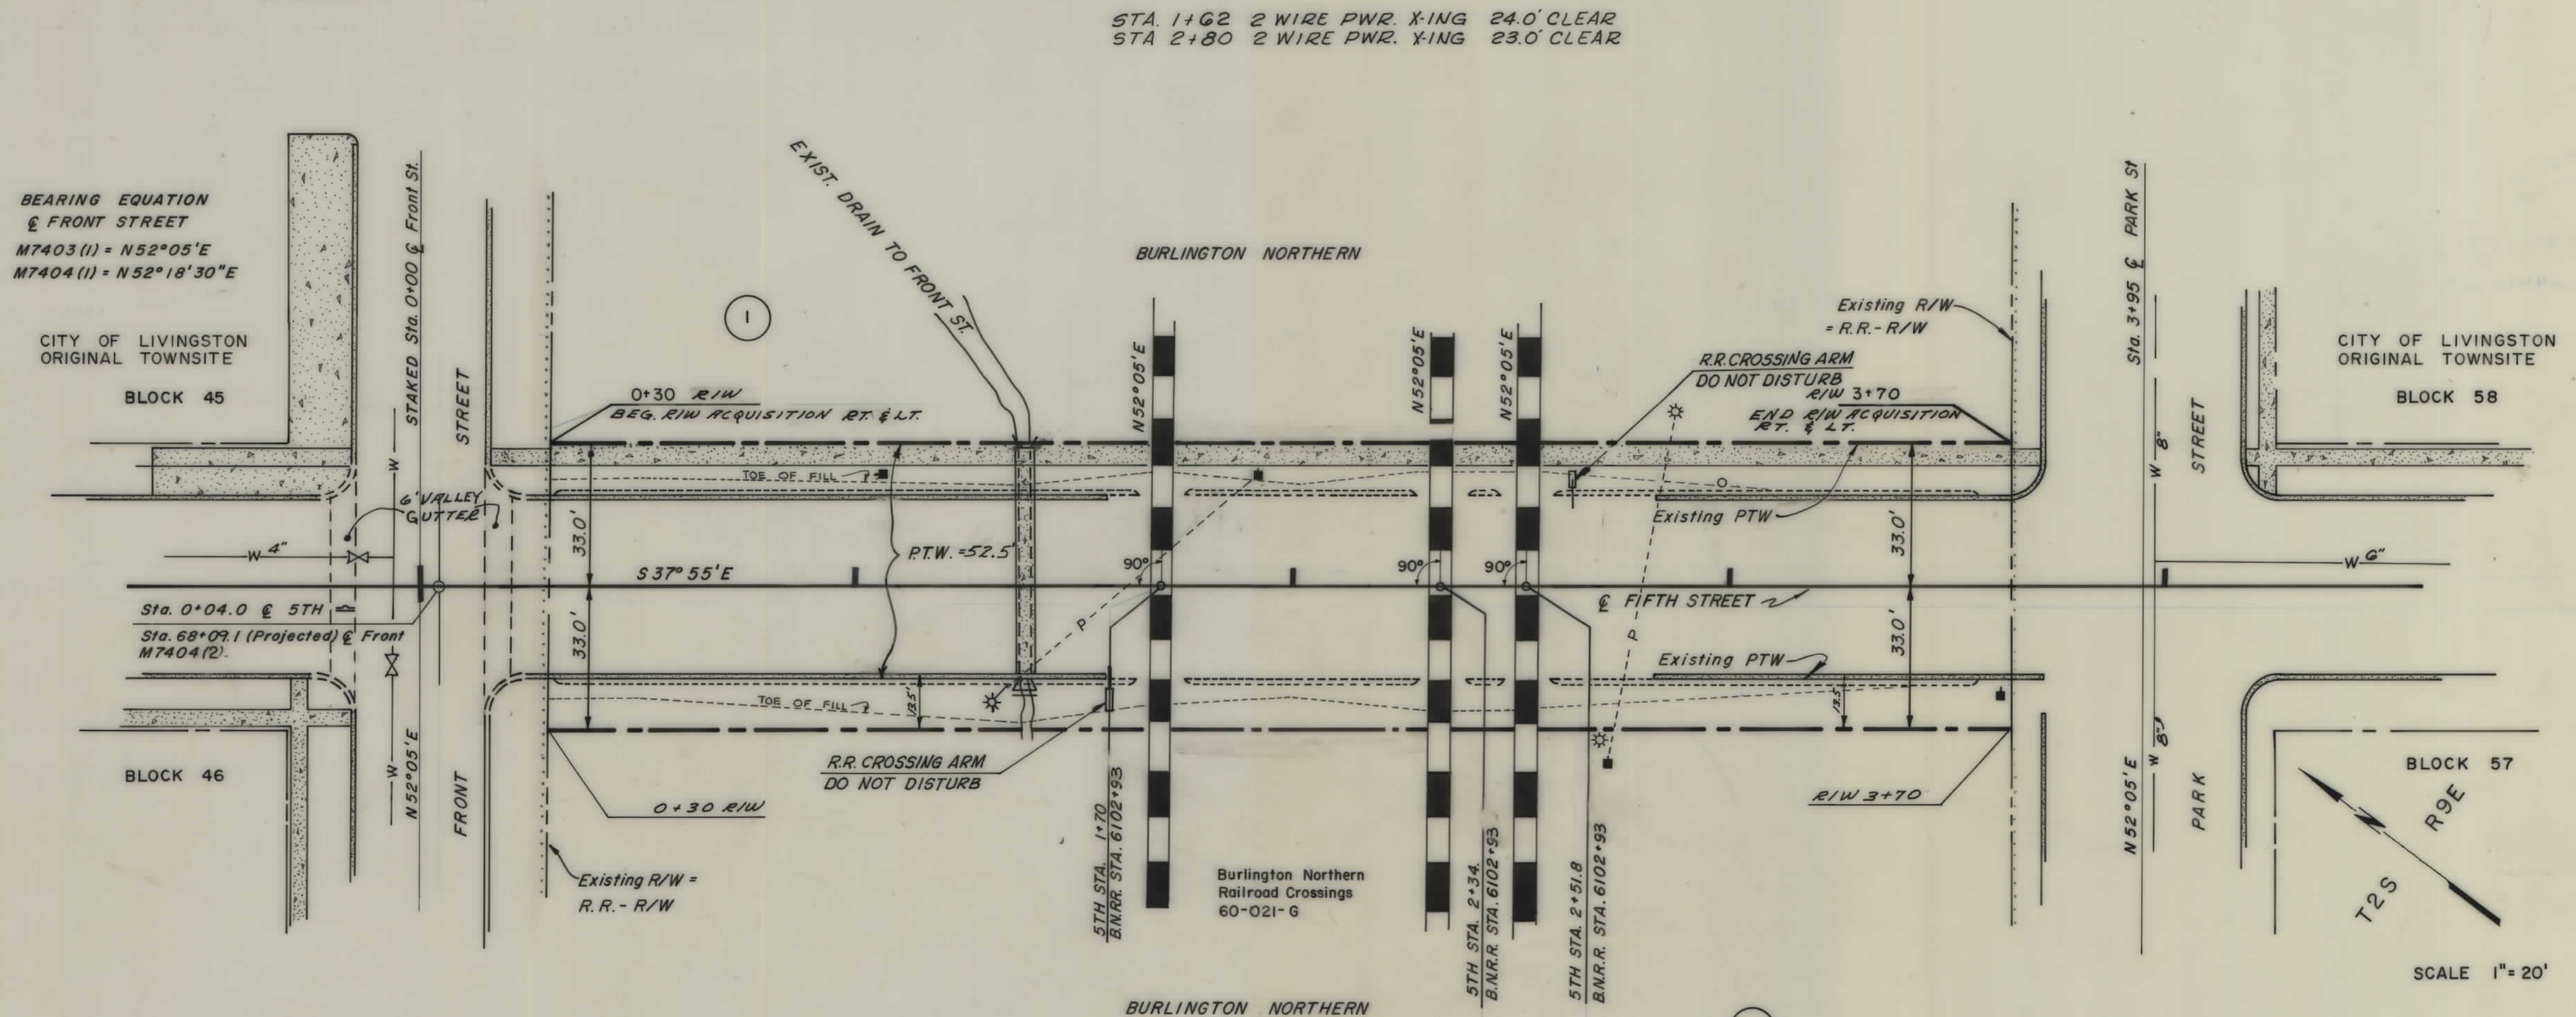

1+39.5 Existing 5' x 1' Concrete Box Drain to be removed

CONSTRUCTION LIMITS TOP OF CUT _____ TOE OF FILL _____	MONTANA DEPARTMENT OF HIGHWAYS LAND REQUIRED FOR RIGHT-OF-WAY
MAP TRANS TO R/W _____ MAP REVISED <u>STATE</u> <u>12-20-78, 7-12-79</u> <u>12-20-79</u>	PARK _____ COUNTY _____
B.P.R. APPROVAL _____	SCALE 1" = <u>0</u> <u>20</u> SCALE 1" = 20' MAP COMPLETED _____