

PLANS

NOT

TO

SCALE

STAR RD.-FRONT ST.-LIVINGSTON

MONTANA DEPARTMENT OF HIGHWAYS

R/W PLAN

FEDERAL AID URBAN PROJECT NO. M-7404(2)

STREET RECONSTRUCTION


STAR ROAD / FRONT STREET-LIVINGSTON

PARK COUNTY

LENGTH 1.5 MILES

SCALES

HORIZONTAL: 1 Inch= 50 Feet

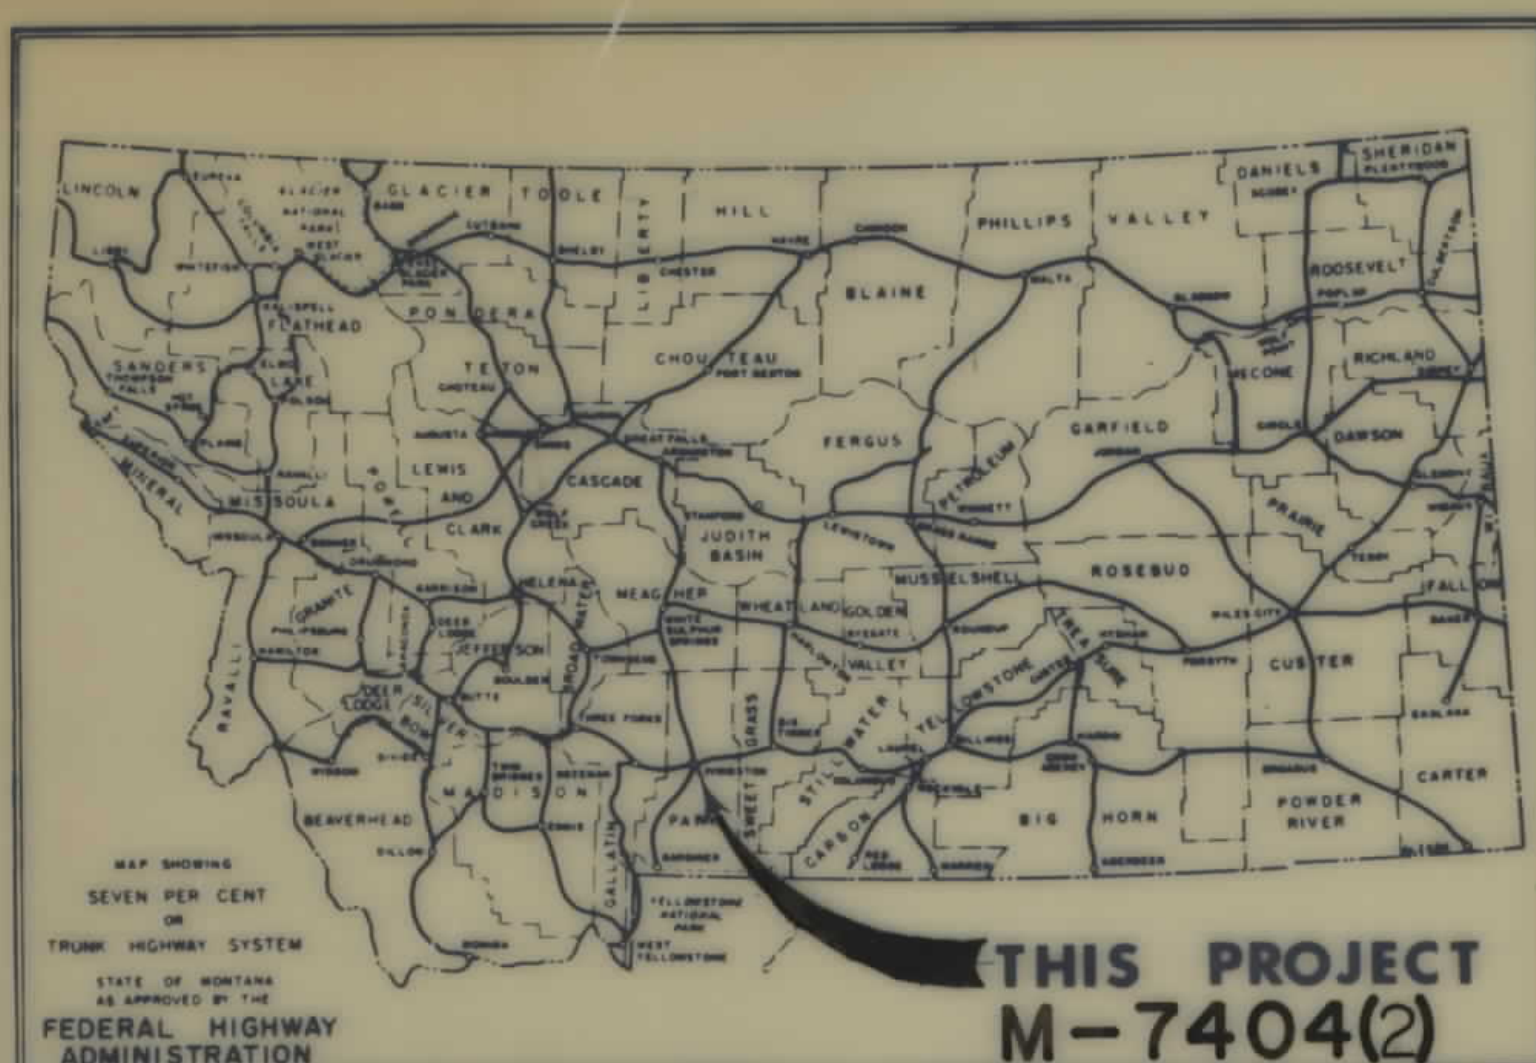

LEGEND


- RIGHT-OF-WAY LINE
- RAILROAD RIGHT-OF-WAY LINE
- CENTERLINE(℄) OR PROJECTED LINE
- ② PARCEL NUMBER
- OWNERSHIP BOUNDARY
- CUT~FILL~ CONSTRUCTION LIMITS
- SECTION & 1/4 SECTION LINE
- 1/4 & 1/16 SECTION CORNER
- TELEPHONE POLE IN PLACE
- POWER POLE IN PLACE
- TELEPHONE PEDESTAL
- POWER TRANSFORMER-GROUND MOUNTED
- POLE TO BE MOVED- IN CIRCLE
- DITCH
- RAILROAD TRACK
- 4" W --- WATER LINE & SIZE
- IRR --- IRRIGATION WATER LINE
- EXISTING CURB & GUTTER
- SAN --- SANITARY SEWER LINE
- ☼ STREET LIGHT
- FIRE HYDRANT
- MANHOLE
- WATER VALVE
- NG --- NATURAL GAS LINE
- ELECTRIC OUTLET ON POST
- TREE OR BUSH
- △ SIGN
- △ POINT OF INTERSECTION
- CULVERT (NEW DOTTED)
- FENCE

RELATED PROJECTS

ASSOCIATED PROJECT AGREEMENT NUMBERS

RW & I.C.

P. E.

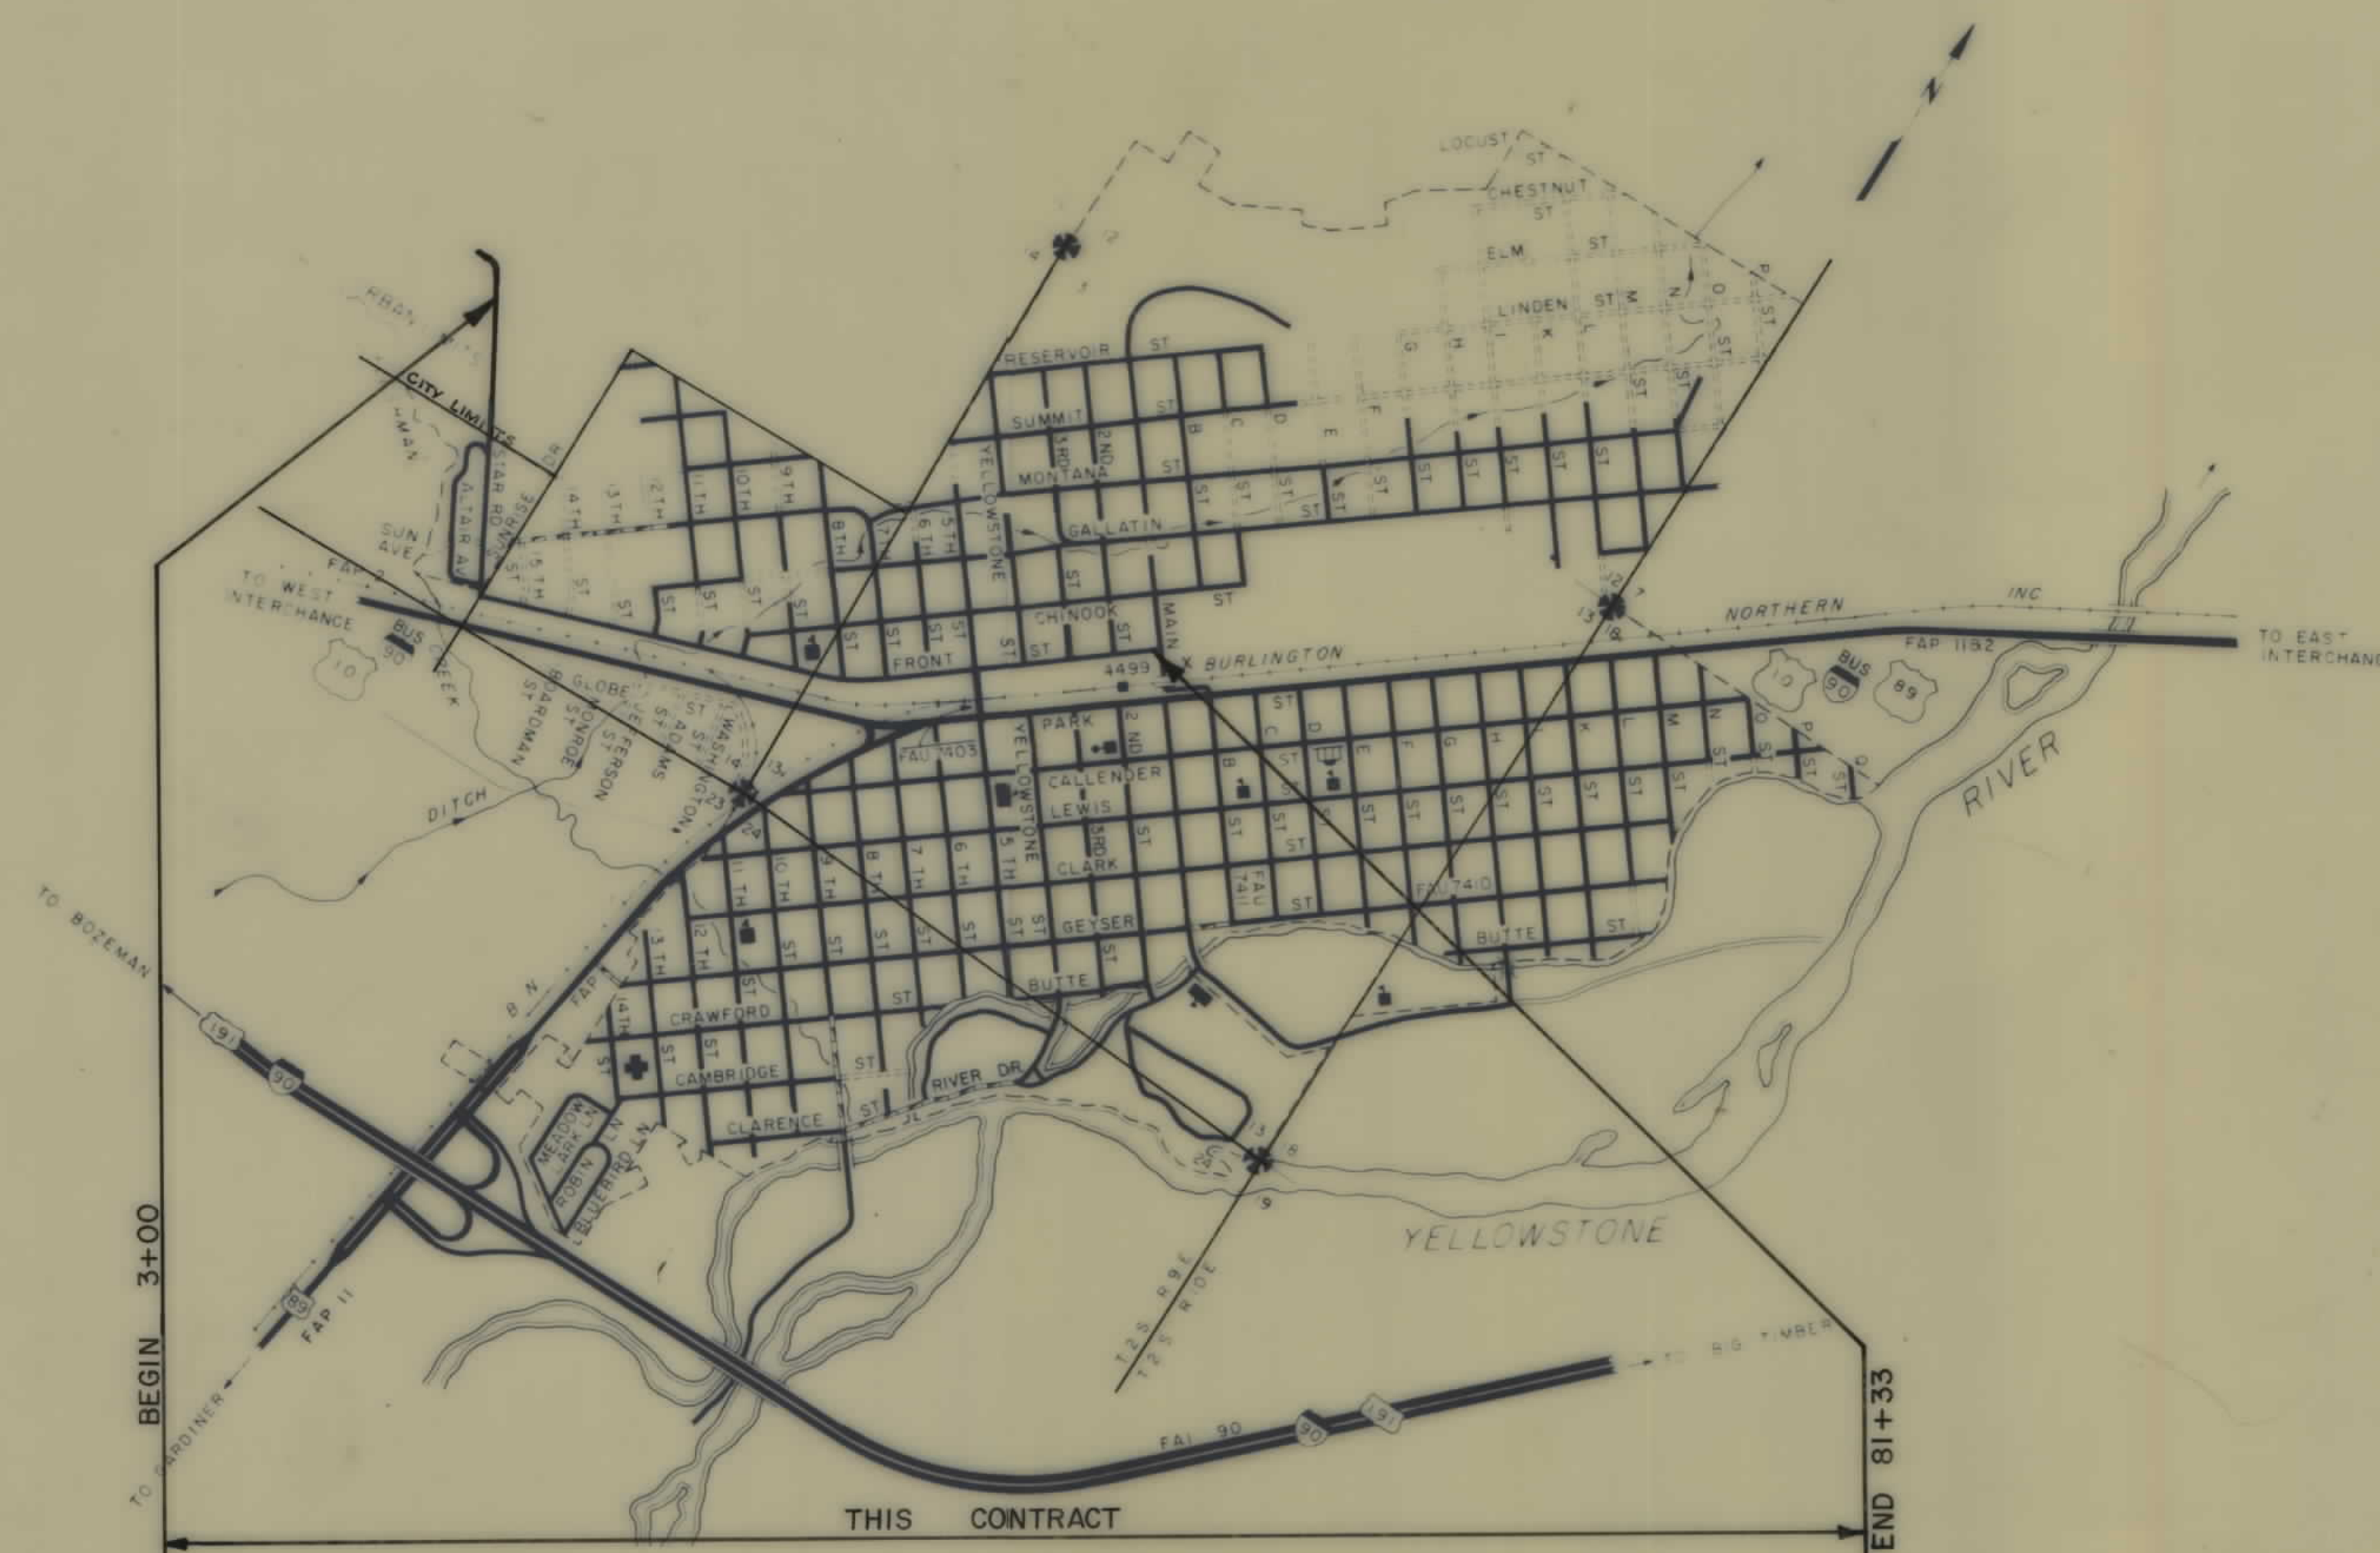


INDEX

PARCEL NO.	OWNERSHIP	SHEET NO.
1	CITY OF LIVINGSTON	3
2	STARLAND CO. INC.	4
3 & 10	CITY OF LIVINGSTON	4
4	BURLINGTON NORTHERN	6
5	ROBERT J. McLAUGHLIN	4
6	HAROLD EGGAR	6
7	JUNE POLLINGTON	6
8	ANTHONY FORMAN	6
9	OLGA GARR	6

STATE OF MONTANA
DEPARTMENT OF HIGHWAYS

APPROVED:
JAN. 13, 1978

H.J. ANDERSON
DIRECTOR OF HIGHWAYS
BY: [Signature]
ADMINISTRATOR
ENGINEERING DIVISION

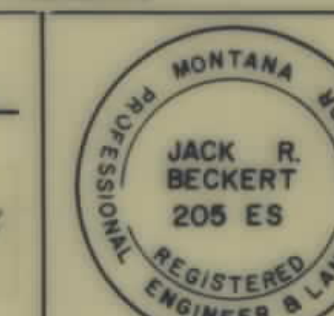

U.S. DEPARTMENT OF TRANSPORTATION
FEDERAL HIGHWAY ADMINISTRATION

APPROVED

DIVISION ENGINEER


DATE

PREPARED BY
MORRISON-MAIERLE, INC.
CONSULTING ENGINEERS
311 HAGGERTY LANE BOZEMAN, MT.

STATE 12-20-78, 2-23-79

AUTH. FOR ACQ. 3-9-78

OWNERSHIP LOCATION MAP

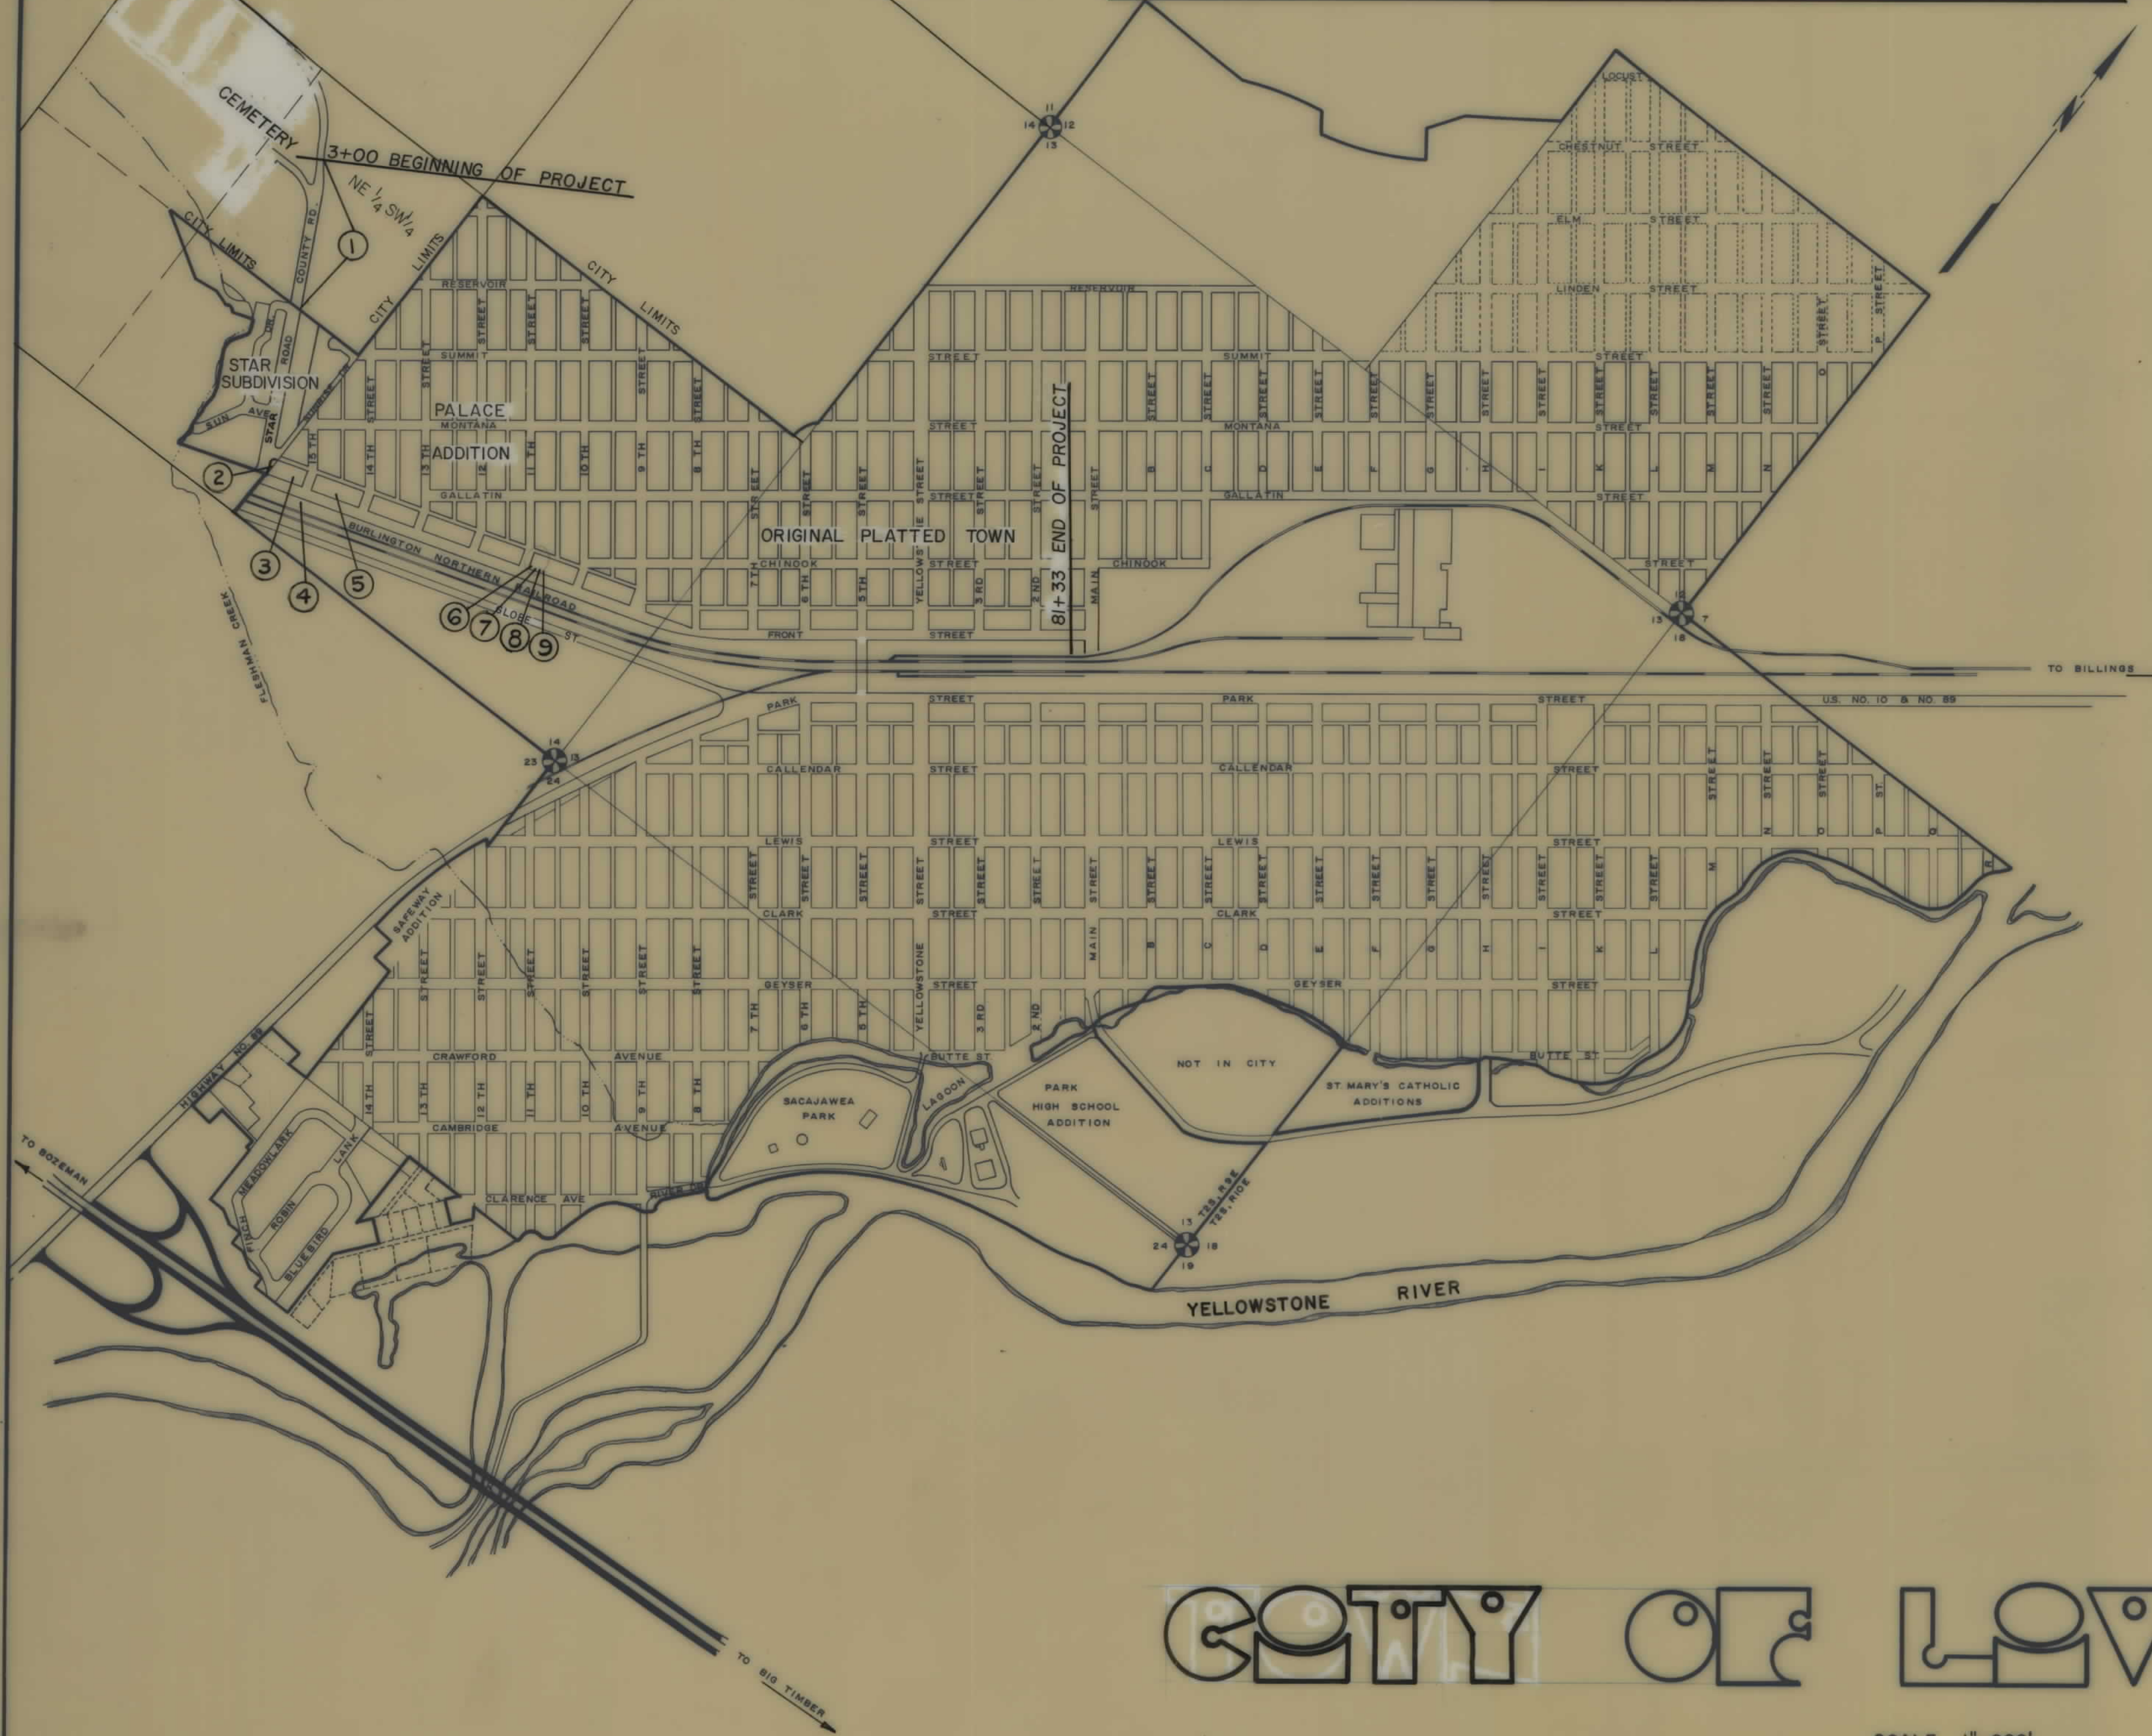

CITY OF LOVINGTON


SCALE 1" = 600'

AUTH. FOR ACQ. 3-9-78

FED. ROAD DIV. NO.	STATE	F.A.U.	FISCAL YEAR	SHEET NO.	TOTAL SHEETS
8	MONT.	M7404(2)		3	8

OWNERSHIP S

PARCEL	NAME	ADDRESS	TOTAL AREA	GROSS ^{P/W} AREA	P.T.W. AREA	AREA TO BE ACQUIRED	REMAINDER		CONST. PER. AREA
							LEFT	RIGHT	
I	CITY OF LIVINGSTON	LIVINGSTON, MONT.	40.000 AC.	2.200 AC.	1.672 AC.	0.528 AC.	25.300	12.500	1.96 AC.
or 23,000 S.F.									

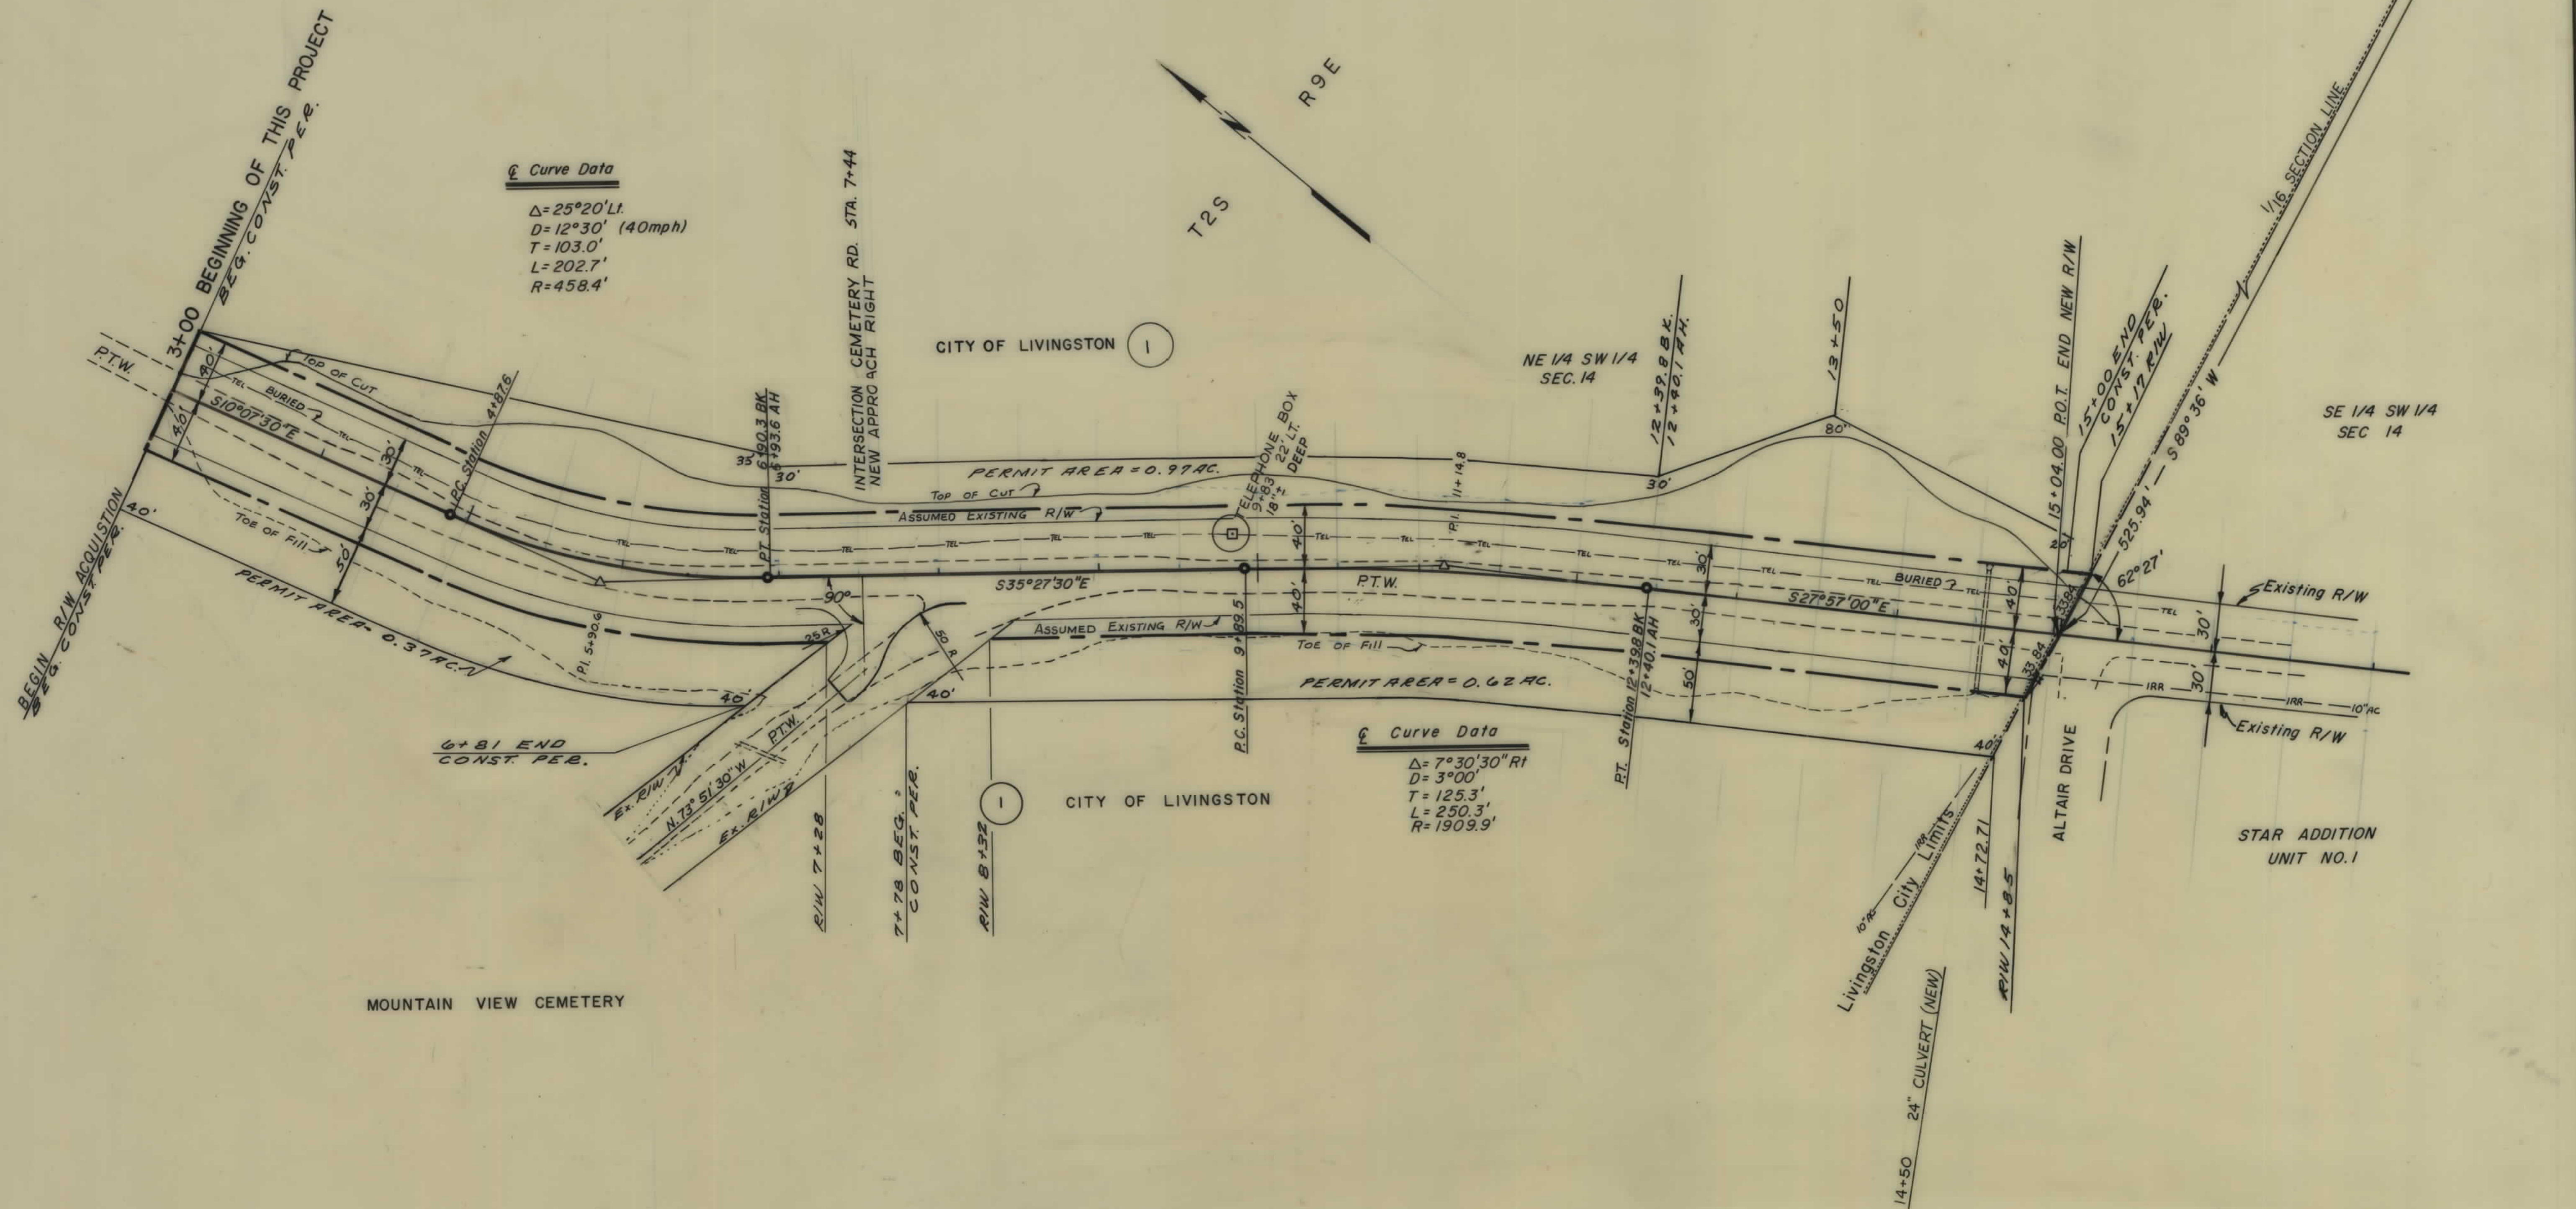

MOUNTAIN VIEW CEMETERY

AUTH FOR. ACQ. 3-9-78

CONSTRUCTION LIMITS
TOP OF CUT _____
TOE OF FILL - - - - -
MAP TRANS TO R/W _____
MAP REVISED 6-26-78
B.P.R. APPROVAL _____


MONTANA DEPARTMENT OF HIGHWAYS
LAND REQUIRED FOR RIGHT-OF-WAY

PARK	COUNTY
------	--------

SCALE 1" =  50
SCALE 1" = 50' MAP COMPLETED _____

OWNERSHIPS								
PARCEL	NAME	ADDRESS	TOTAL AREA	GROSS ^R _W AREA	P.T.W. AREA	AREA TO BE ACQUIRED	REMAINDER LEFT RIGHT	CONST. PERMIT
2	STAR LAND CO. INC.	LIVINGSTON, MONT.	2,726 S.F.	2,726 S.F.	450 S.F.	2276 S.F.	-	-
3	CITY OF LIVINGSTON	LIVINGSTON, MONTANA	26,910 S.F.	5,010 S.F.	1400 S.F.	3,610 S.F.	21,900 S.F.	3,583 S.F.
4	BURLINGTON NORTHERN	BILLINGS, MONTANA	SEE SHEET 6					
5	ROBERT J. McLAUGHLIN	431 S. 5th	42,517 SF	32,210 SF	-	32,210 SF	10,307 SF	-
10	CITY OF LIVINGSTON	LIVINGSTON, MONT.	"NEGOTIATIONS ONLY"					

FED. ROAD DIV. NO.	STATE	F.A.U.	FISCAL YEAR	SHEET NO.	TOTAL SHEETS
8	MONT.	M7404(2)		4	8

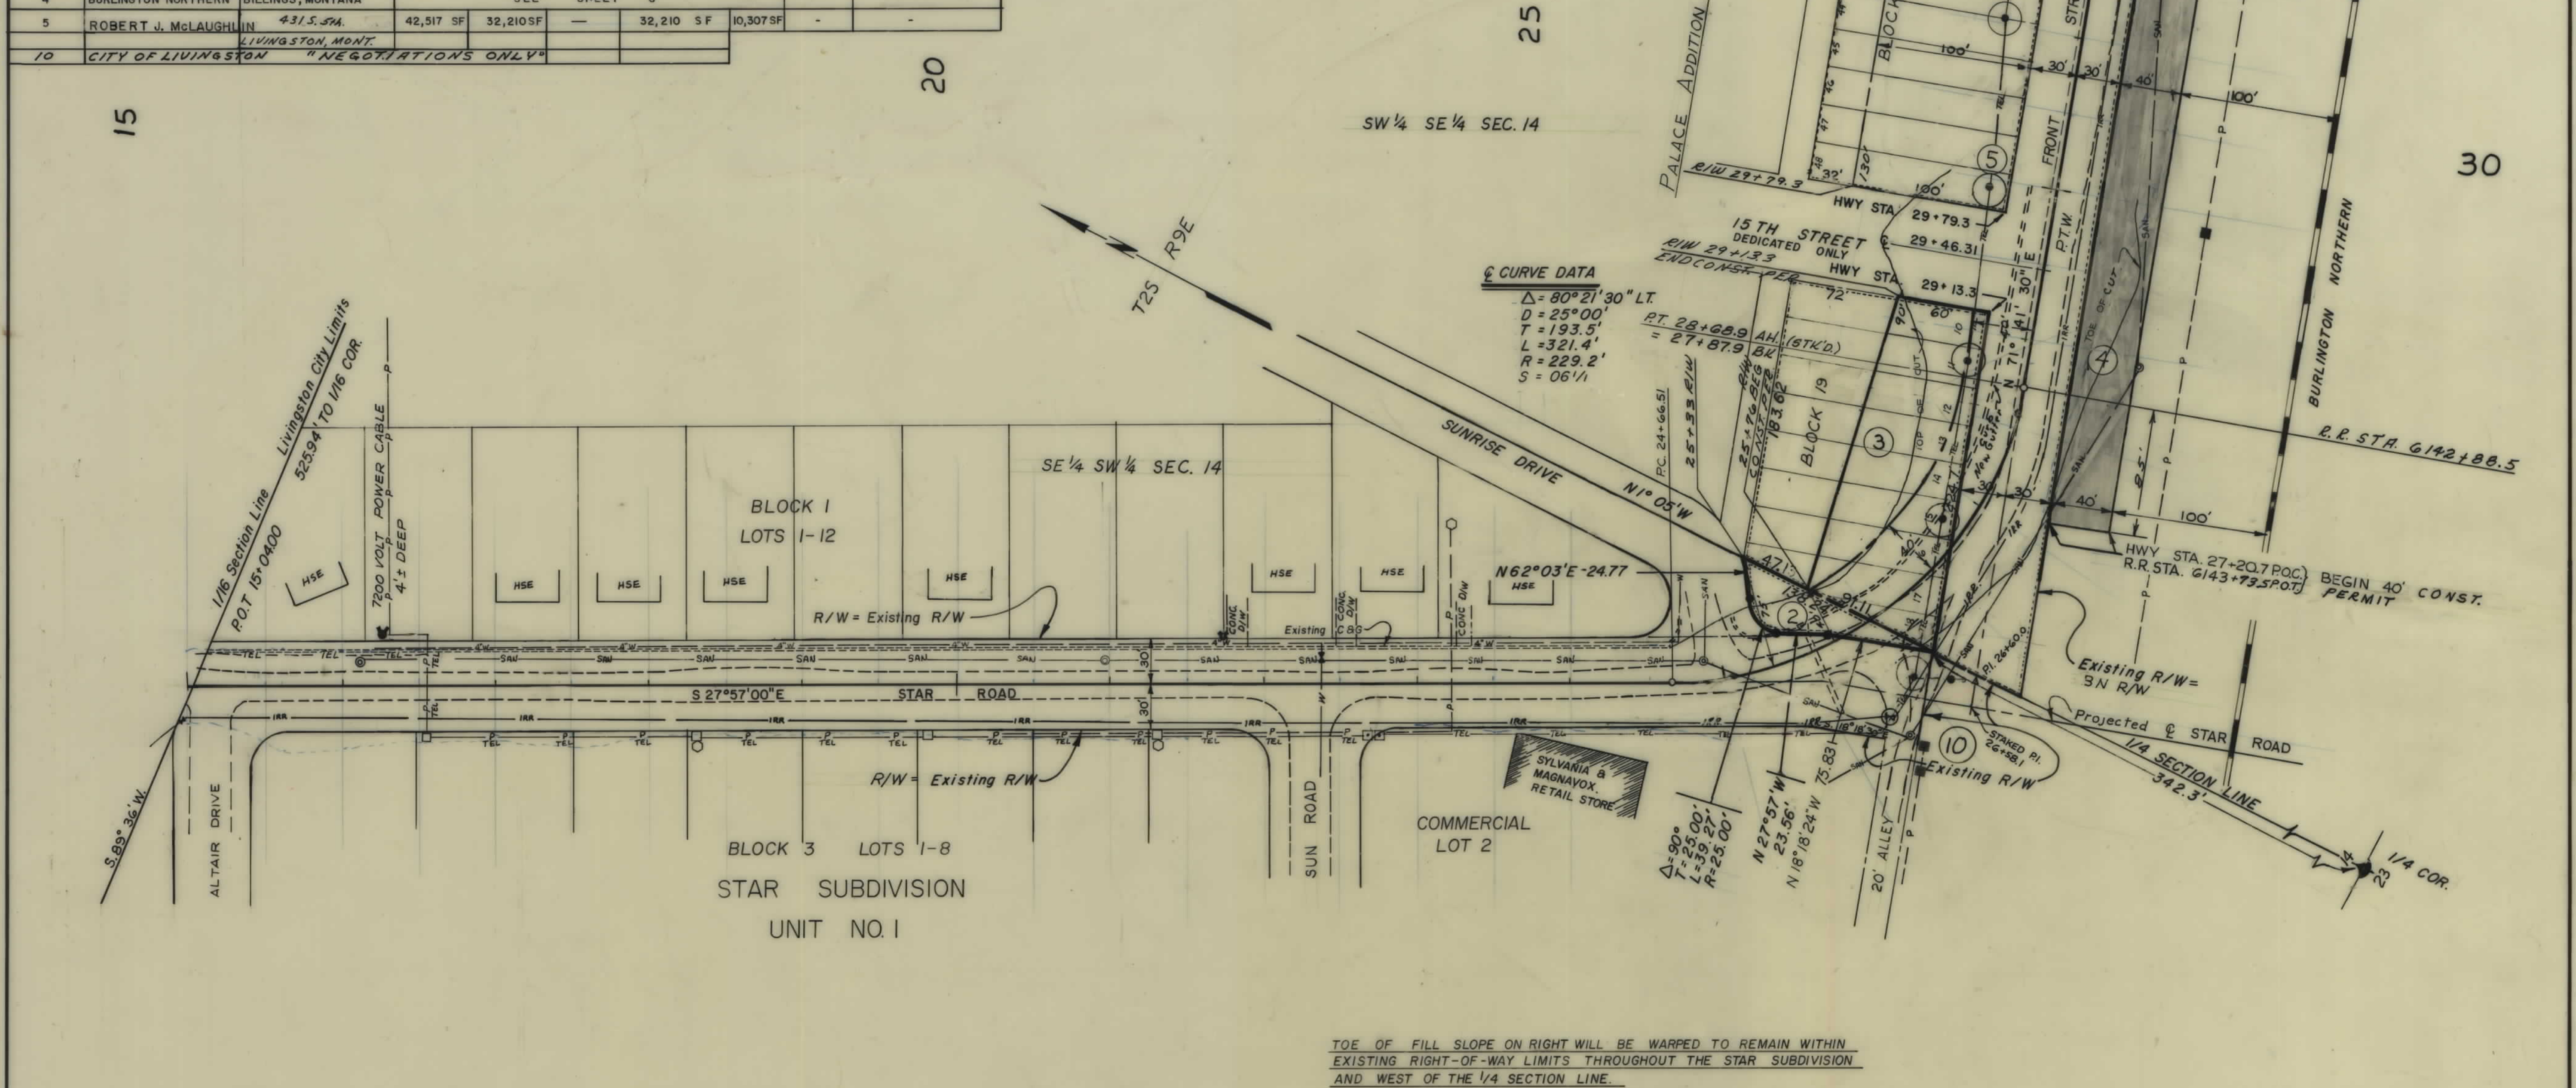


STAR 25+60
NEW 18' 1.64' CSP
INLET BOX AT THIS PT.

CONSTRUCTION LIMITS		MONTANA DEPARTMENT OF HIGHWAYS	
TOP OF CUT	TOE OF FILL	LAND REQUIRED FOR RIGHT-OF-WAY	
MAP TRANS TO R/W		PARK COUNTY	
MAP REVISED 12-20-78 2-23-79		SCALE 1" = 50'	
B.P.R. APPROVAL 7-25-78		SCALE 1" = 50' MAP COMPLETED	

AUTH. FOR ACQ. 3-9-78

OWNERSHIPS								
PARCEL	NAME	ADDRESS	TOTAL AREA	GROSS R/W AREA	P.T.W. AREA	CONSTRUCTION PERMIT	REMAINDER LEFT	REMAINDER RIGHT
4	BURLINGTON NORTHERN	BILLINGS, MONTANA	—	—	—	1.7 AC.	—	—
6	HAROLD EGGAR	LIVINGSTON, MONT.	—	—	—	220 s.f.	—	—
7	JUNE POLLINGTON	LIVINGSTON, MONT.	—	—	—	250 s.f.	—	—
8	ANTHONY FORMAN	LIVINGSTON, MONT.	—	—	—	250 s.f.	—	—
9	OLGA GARR	LIVINGSTON, MONT.	—	—	—	250 sf	—	—
EASEMENT PERMIT								
0.02 AC								

FED. ROAD DIV. NO.	STATE	F.A.U.	FISCAL YEAR	SHEET NO.	TOTAL SHEETS
8	MONT.	M7404(2)		6	8

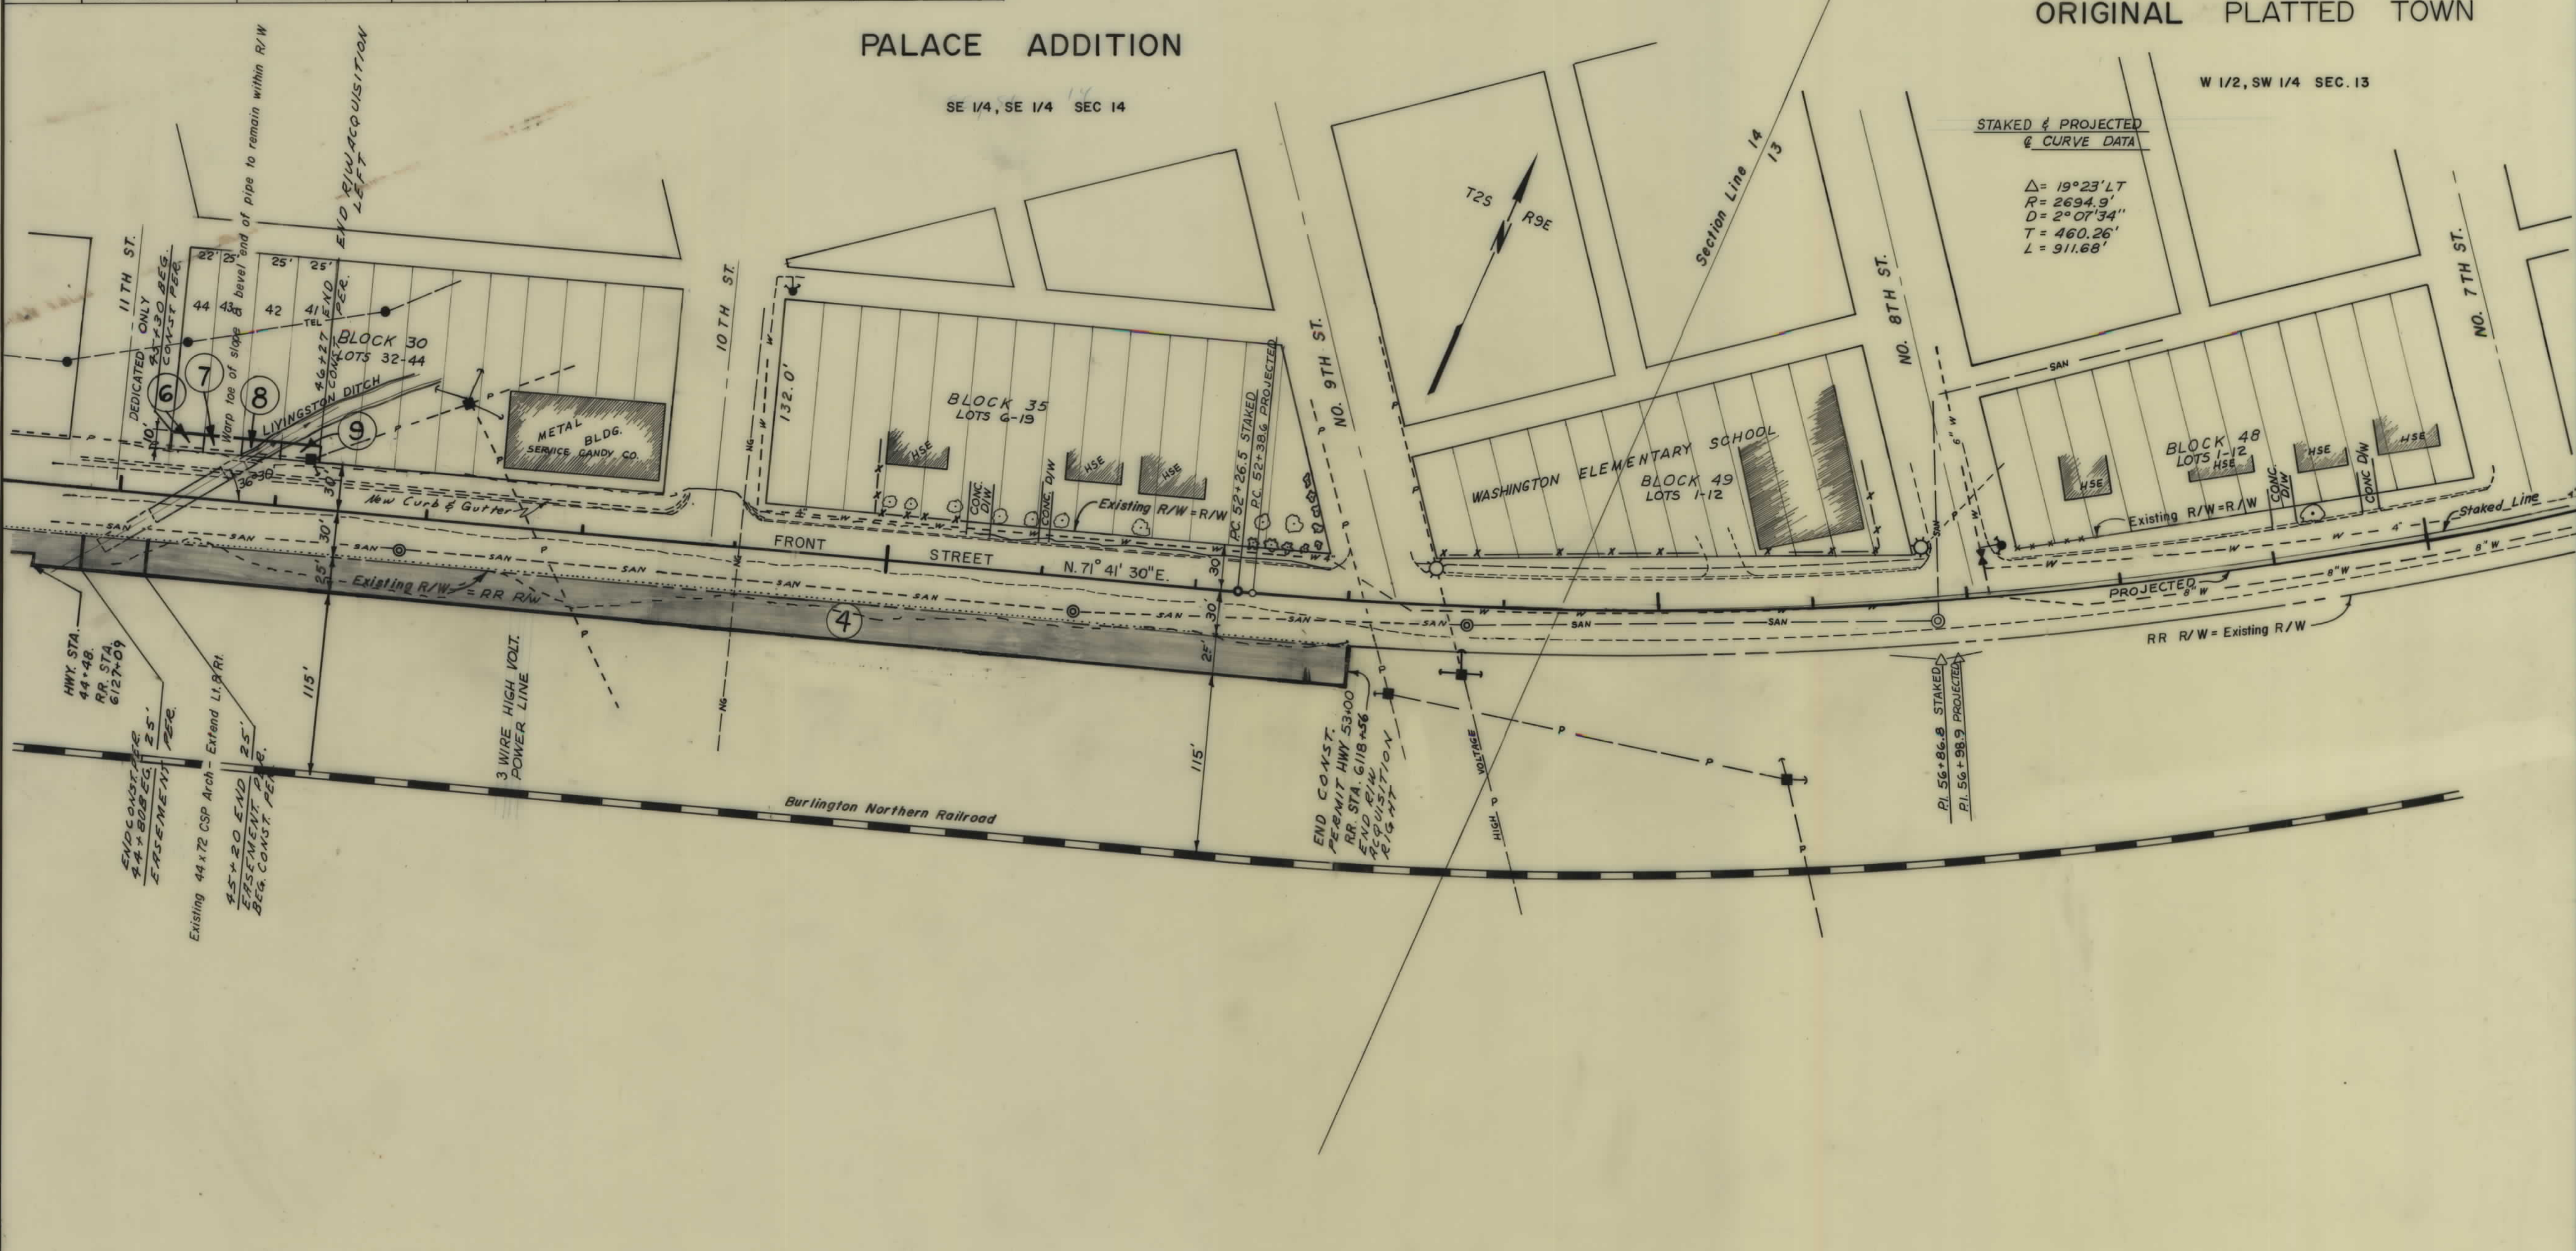

CONSTRUCTION LIMITS

TOP OF CUT

TOE OF FILL

MAP TRANS TO R/W

MAP REVISED 12-20-78, 11-14-79

BPR. APPROVAL

MONTANA DEPARTMENT OF HIGHWAYS

LAND REQUIRED FOR RIGHT-OF-WAY

PARK COUNTY

SCALE 1" = 50'

SCALE 1" = 50' MAP COMPLETED

AUTH. FOR. ACQ. 3-9-78

OWNERSHIPS

PARCEL	NAME	ADDRESS	TOTAL AREA	GROSS ^R _W AREA	P.T.W. AREA	AREA TO BE ACQUIRED	REMAINDER LEFT	REMAINDER RIGHT	TEMPORARY EASEMENT
4	B.N.R.R.	SEE SHEET #6							


FED. ROAD DIV. NO.	STATE	F.A.U.	FISCAL YEAR	SHEET NO.	TOTAL SHEETS
8	MONT.	M7404(2)		7	8

ORIGINAL PLATTED TOWN

SECTION 13

NW 1/4 SW 1/4

NE 1/4 SW 1/4

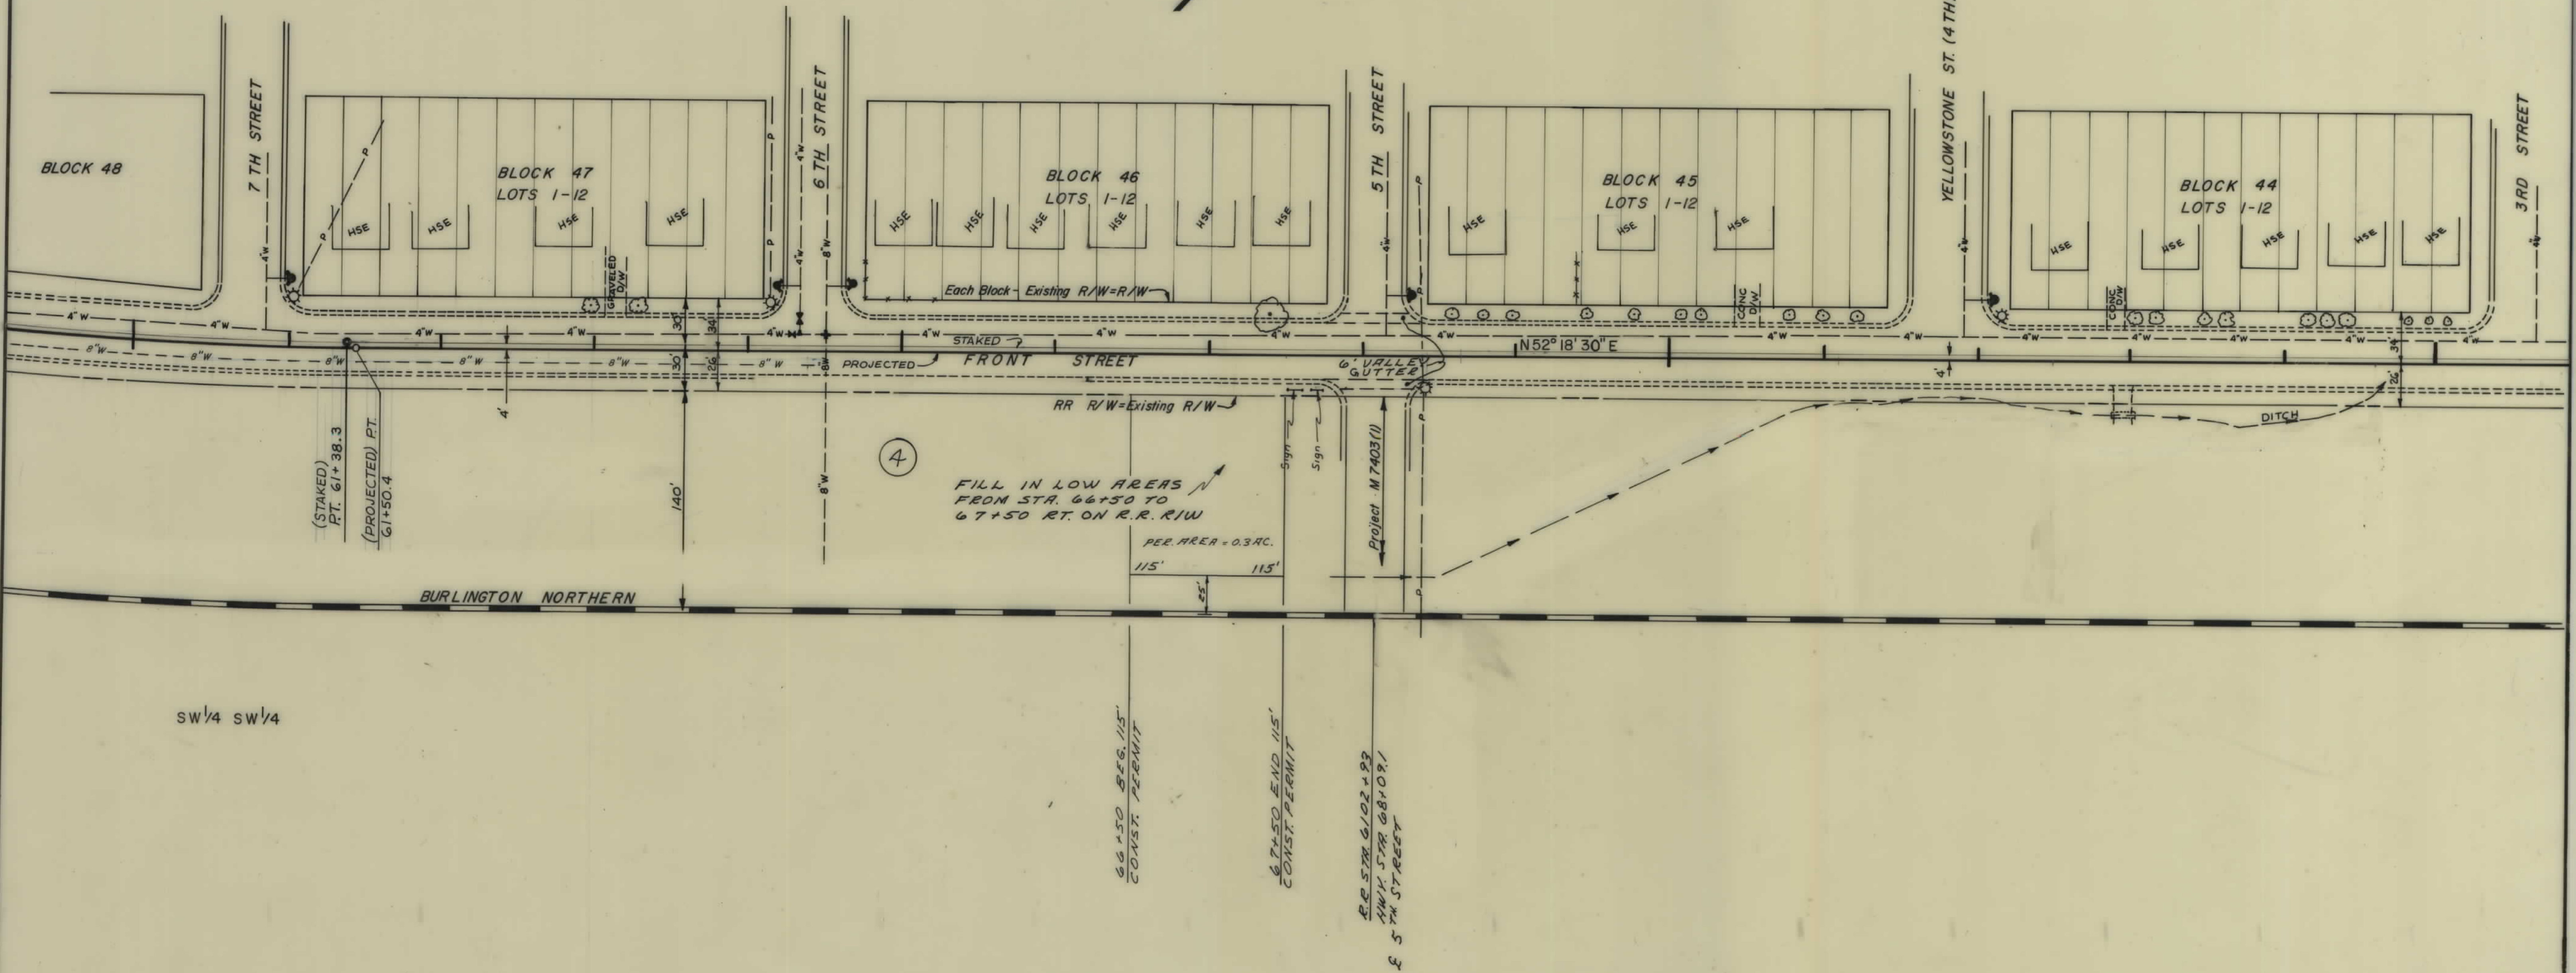

CONSTRUCTION LIMITS
TOP OF CUT
TOE OF FILL
MAP TRANS TO R/W
MAP REVISED 12-20-78, 11-14-79
B.P.R. APPROVAL


MONTANA DEPARTMENT OF HIGHWAYS	LAND REQUIRED FOR RIGHT-OF-WAY
PARK	COUNTY
SCALE 1" = 0 50	SCALE 1" = 50' MAP COMPLETED

AUTH. FOR AG. 3-9-78

OWNERSHIPS

PARCEL	NAME	ADDRESS	TOTAL AREA	GROSS ^R _W AREA	P.T.W. AREA	AREA TO BE ACQUIRED	REMAINDER LEFT/RIGHT	TEMPORARY EASEMENT

FED. ROAD DIV. NO.	STATE	F.A.U.	FISCAL YEAR	SHEET NO.	TOTAL SHEETS
8	MONT.	M7404(2)		8	8

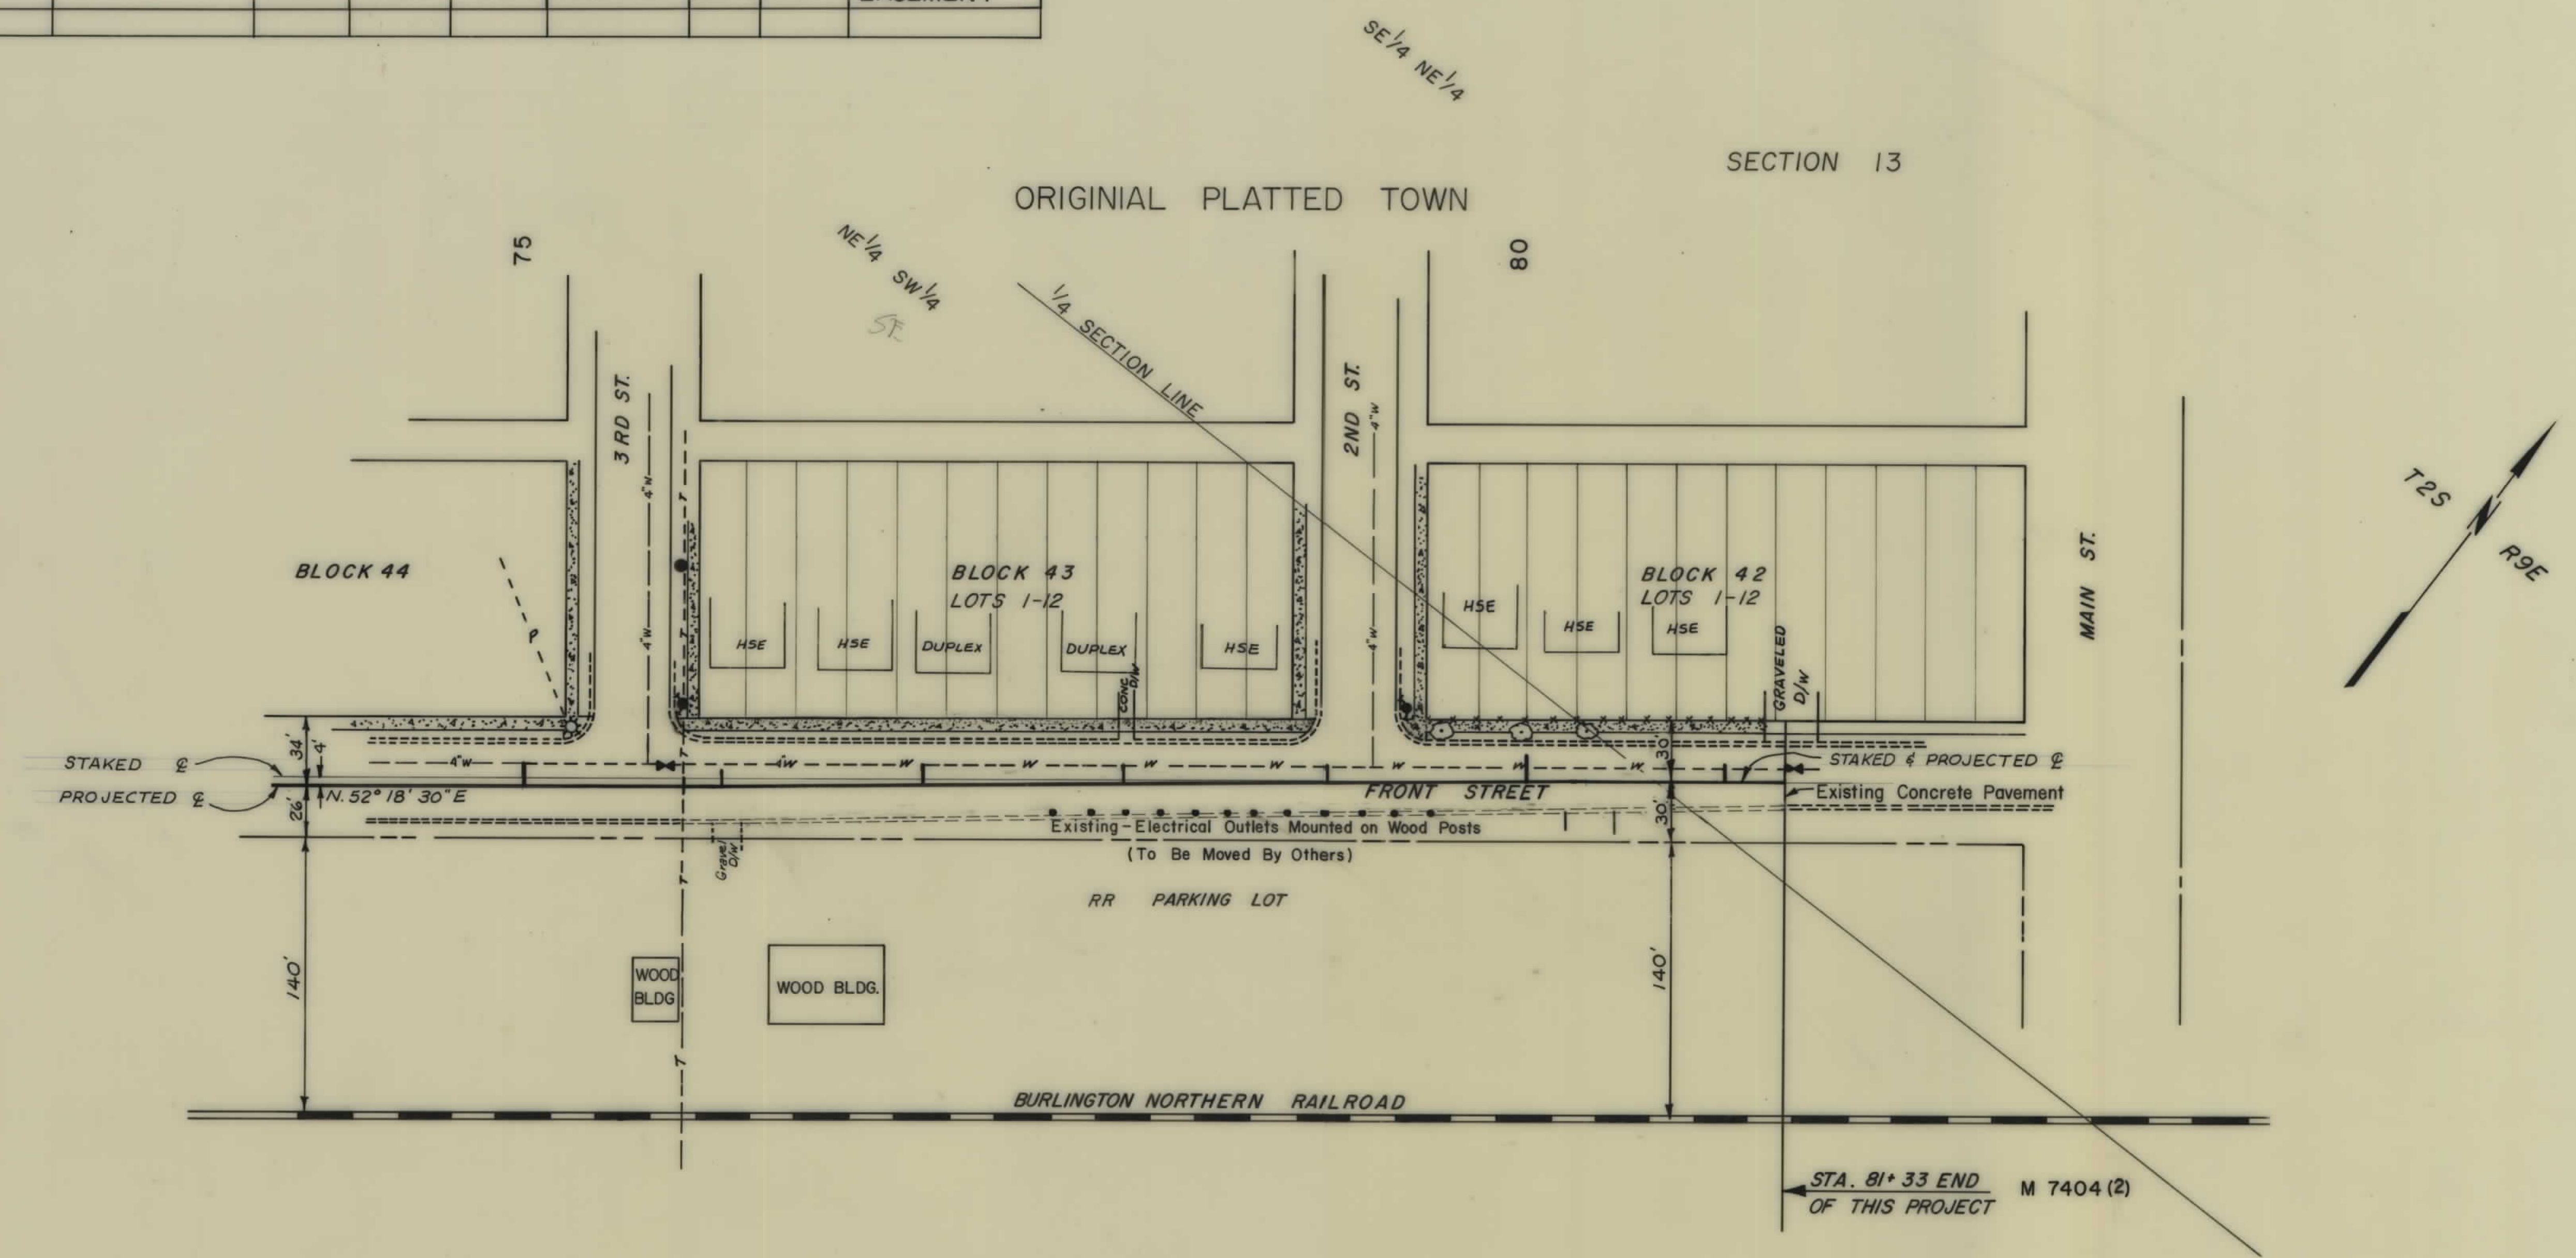

AUTH. FOR ACQ. 3-9-78

CONSTRUCTION LIMITS		MONTANA DEPARTMENT OF HIGHWAYS	
TOP OF CUT		LAND REQUIRED FOR RIGHT-OF-WAY	
TOE OF FILL			
MAP TRANS TO R/W		PARK	COUNTY
MAP REVISED			
B.P.R. APPROVAL			
		SCALE 1" = 0 50	
		SCALE 1" = 50' MAP COMPLETED	