


PLANS

NOT

TO

SCALE

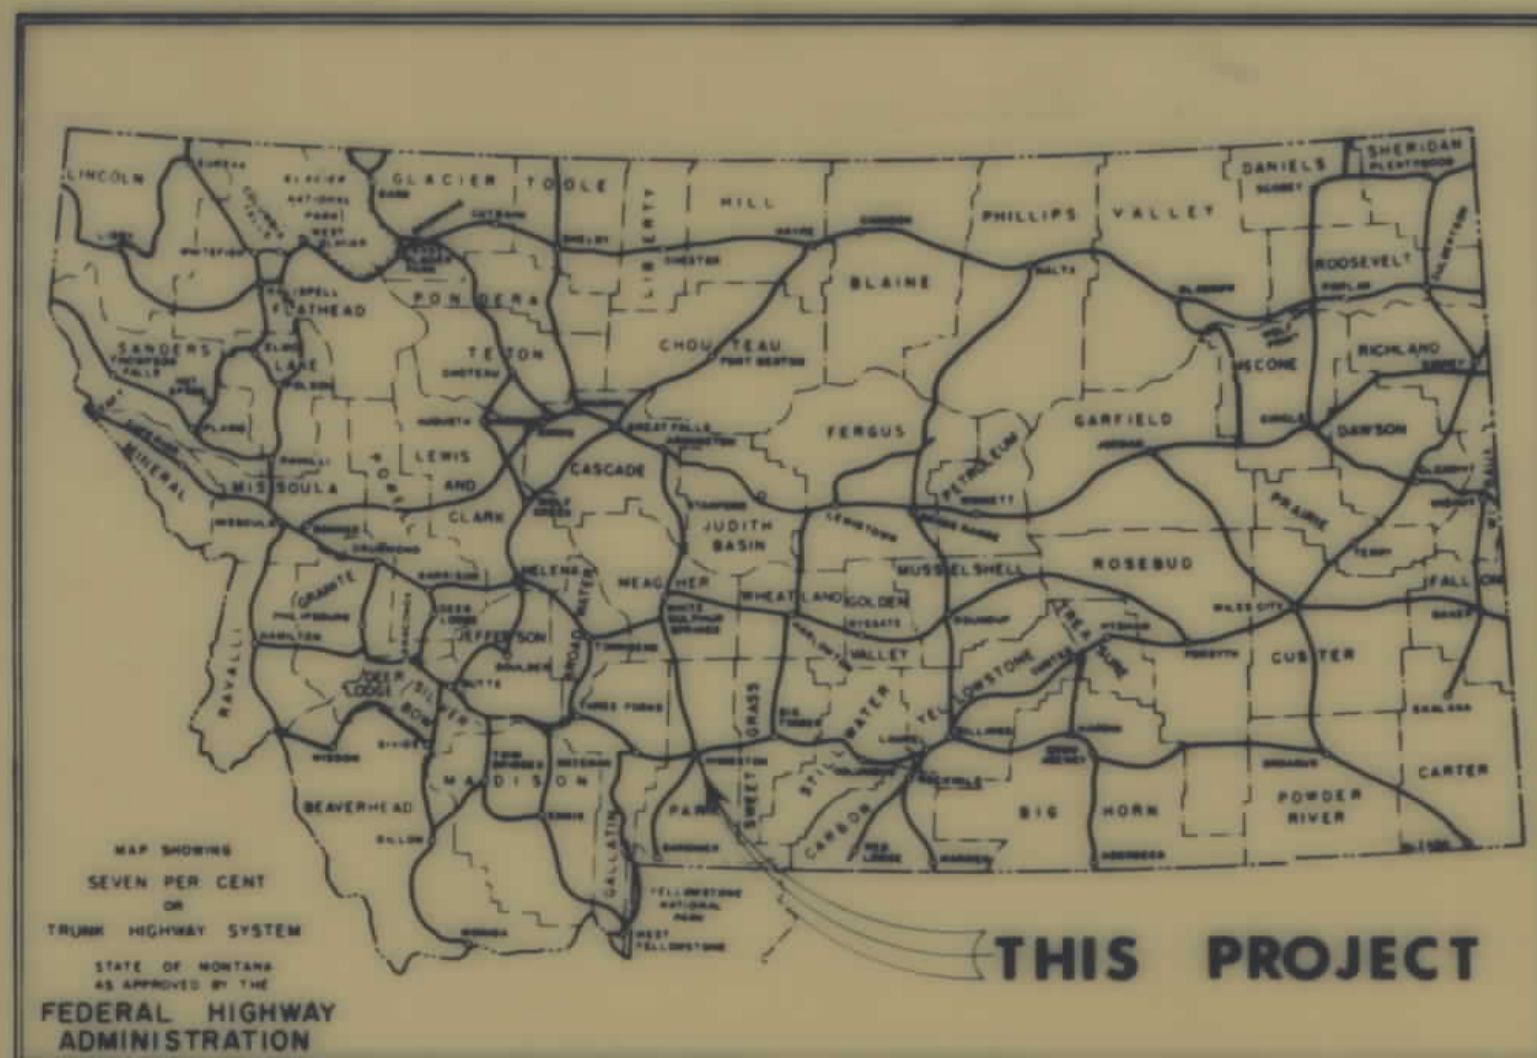

MONTANA DEPARTMENT OF HIGHWAYS

R/W PLAN

FEDERAL AID URBAN PROJECT NO. M-7406(2)

STREET RECONSTRUCTION

MAIN-CHINOOK - C-GALLATIN STREETS

PARK COUNTY

LENGTH 2.1 MILES

STATE PROJECT NUMBER SHEET NO.
MONT. M 7406(2) 1 of 11

CONVENTIONAL SIGNS


RIGHT OF WAY LINE	---
CENTERLINE (1/2) OR PROJECTED LINE	---
STK'D CENTERLINE	---
PARCEL NUMBER	②
OWNERSHIP BOUNDARY	---
R/W USE EXISTING R/W LT. OR RT.	---
PRESENT TRAVELED WAY (RT.W.)	---
R/W LINE FENCED	---
RAILROAD R/W	---
CONSTRUCTION LIMITS	CUT FILL
FENCE LINE	---
CONTROL OF ACCESS WITH FENCE	---
CONTROL OF ACCESS WITHOUT FENCE	---
GATE IN FENCE	---
CATTLE GUARD=24'	---
STATE & NATIONAL BORDER LINES	---
CITY OR TOWN LIMITS LINE	---
COUNTY LINE	---
RESERVATION LINE	---
TOWNSHIP & SECTION LINE	---
1/2 SECTION LINE	---
1/4 SECTION LINE	---
SECTION CORNER	---
1/4 SECTION COR	---
1/16 SECTION COR	---
CENTER OF SECTION	---
TELEPHONE OR TELEGRAPH POLES IN PLACE	---
POWER POLES IN PLACE	---
TEL OR TEL OR POWER POLES TO BE MOVED	---
NEW PIPES	---
OLD PIPES IN PLACE	---
OUTLET DITCH	---
INLET DITCH	---
DITCHES	---
CHANNEL CHANGES	---
BRIDGE	---
RAILROADS	---
EXISTING CONTROL OF ACCESS	---


RELATED PROJECTS

NONE

ASSOCIATED PROJECT AGREEMENT NUMBERS

RW & I.C.	M 7406(2)
P. E.	M 7406(1)

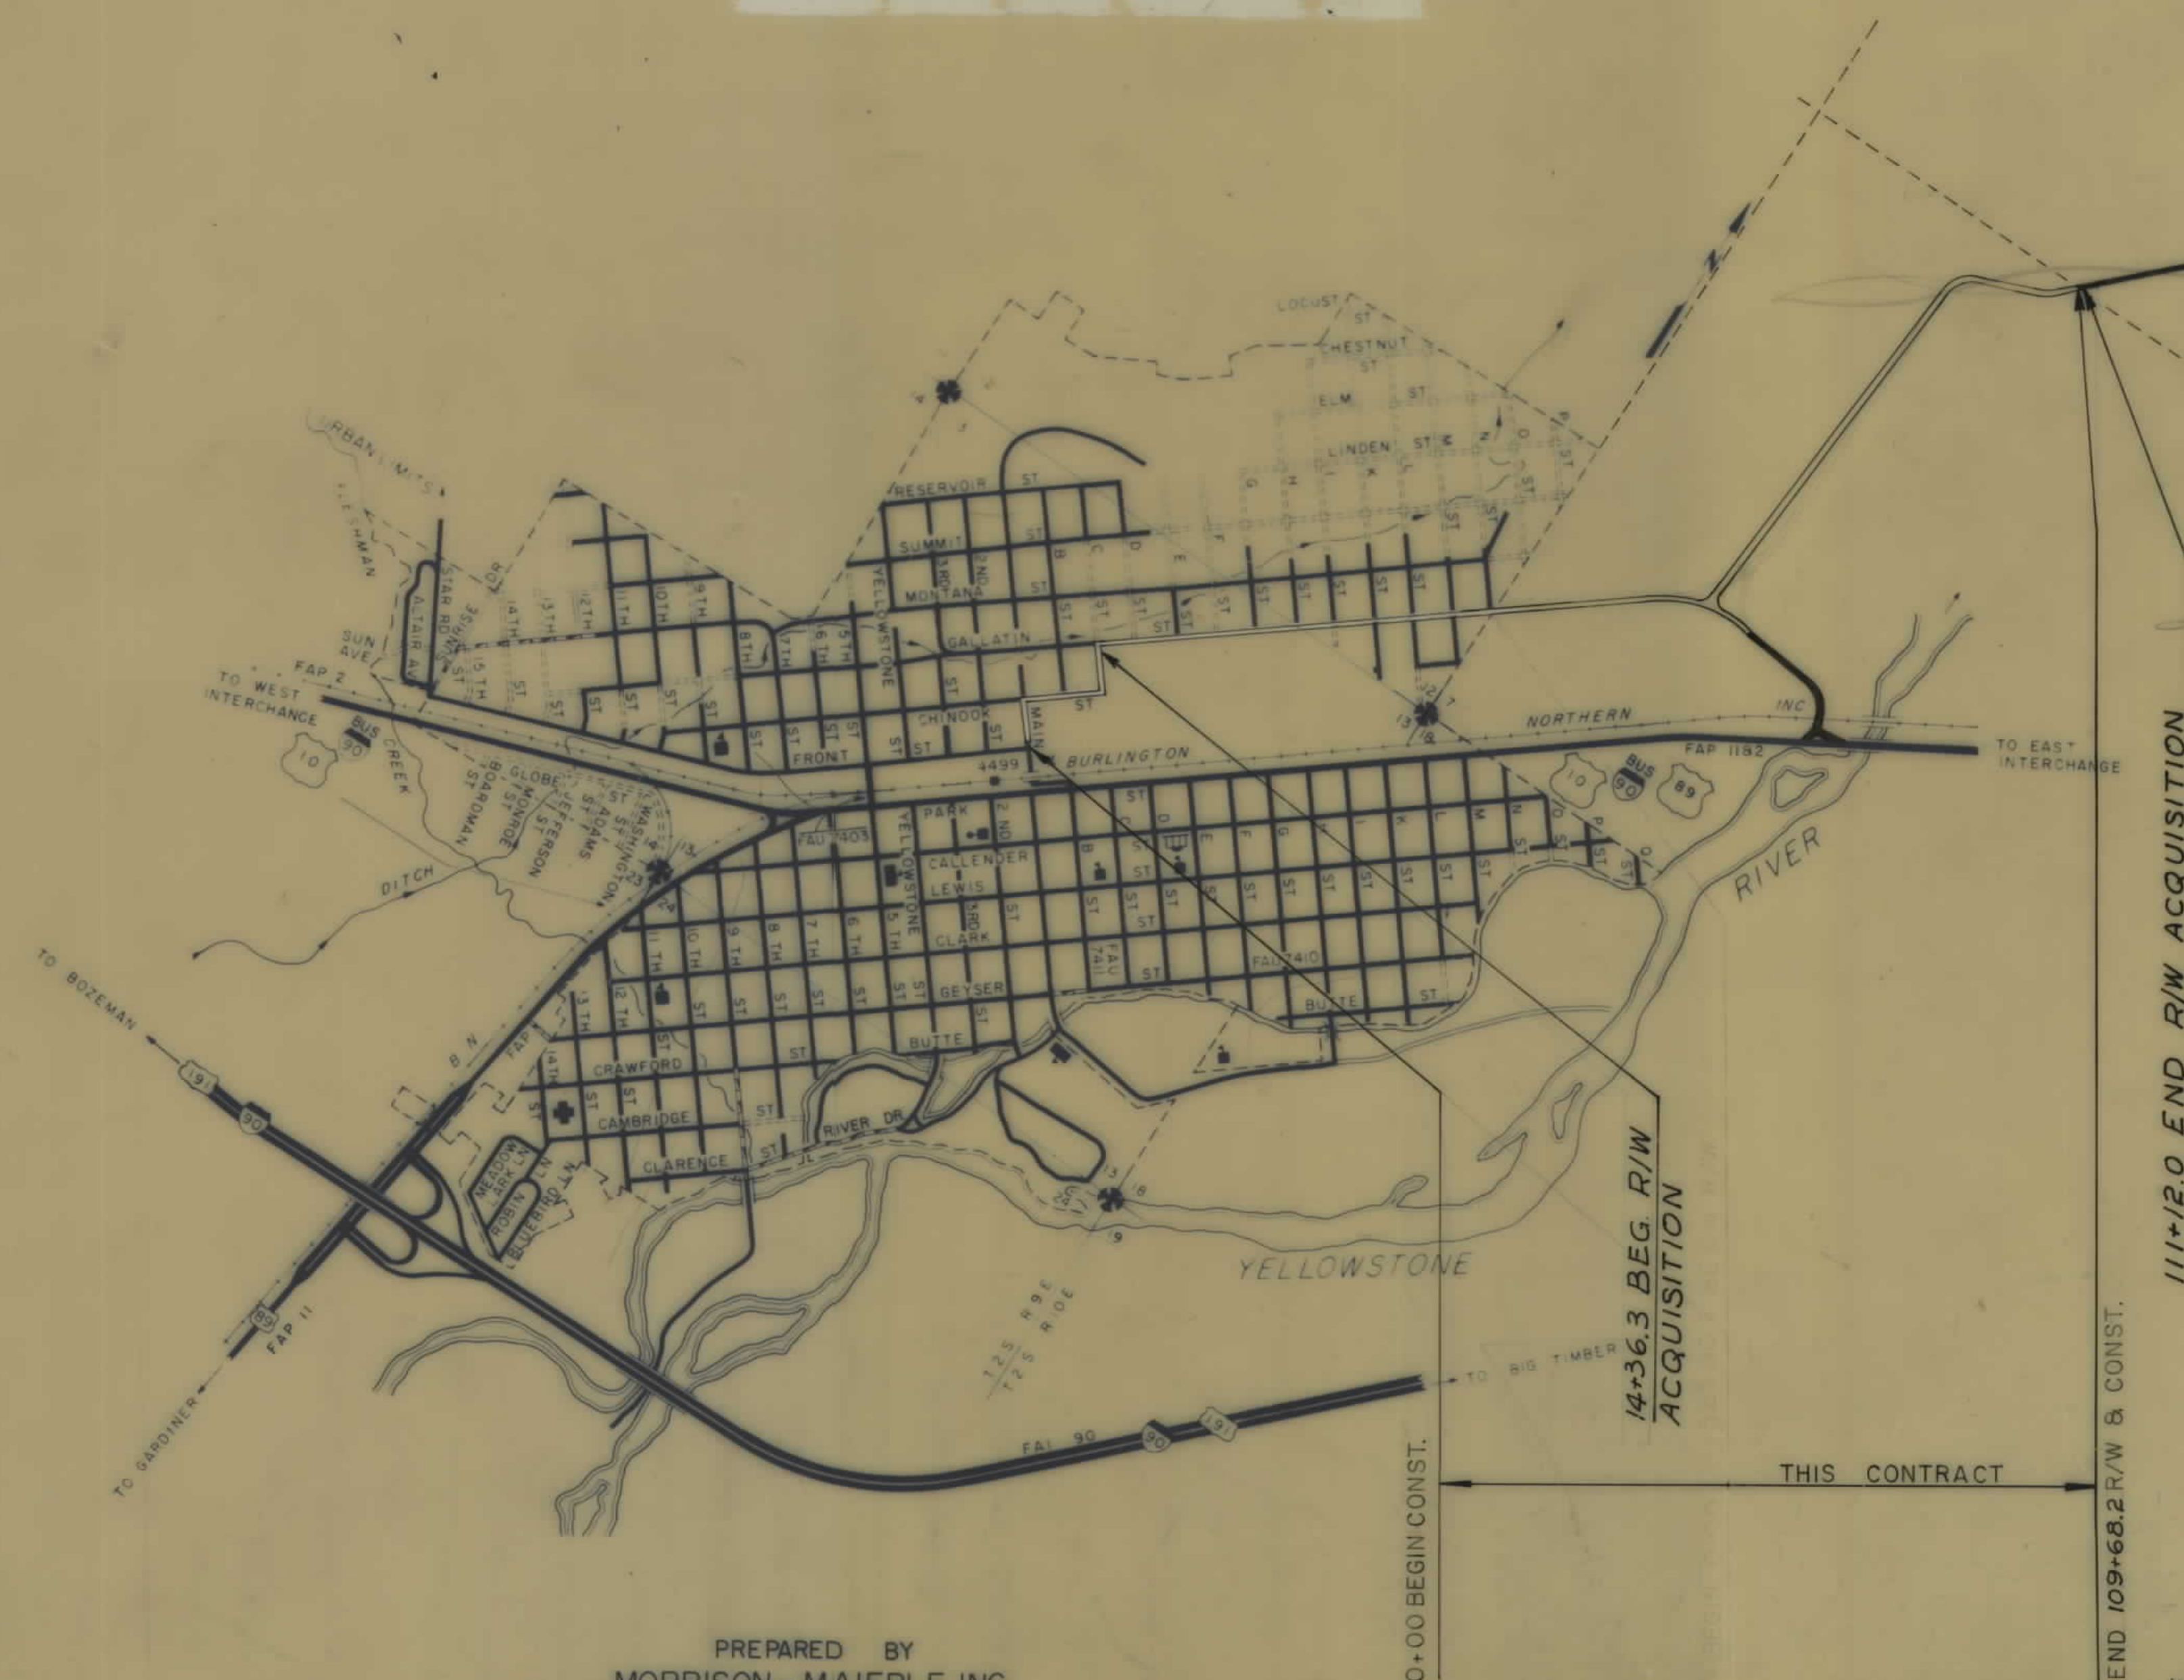

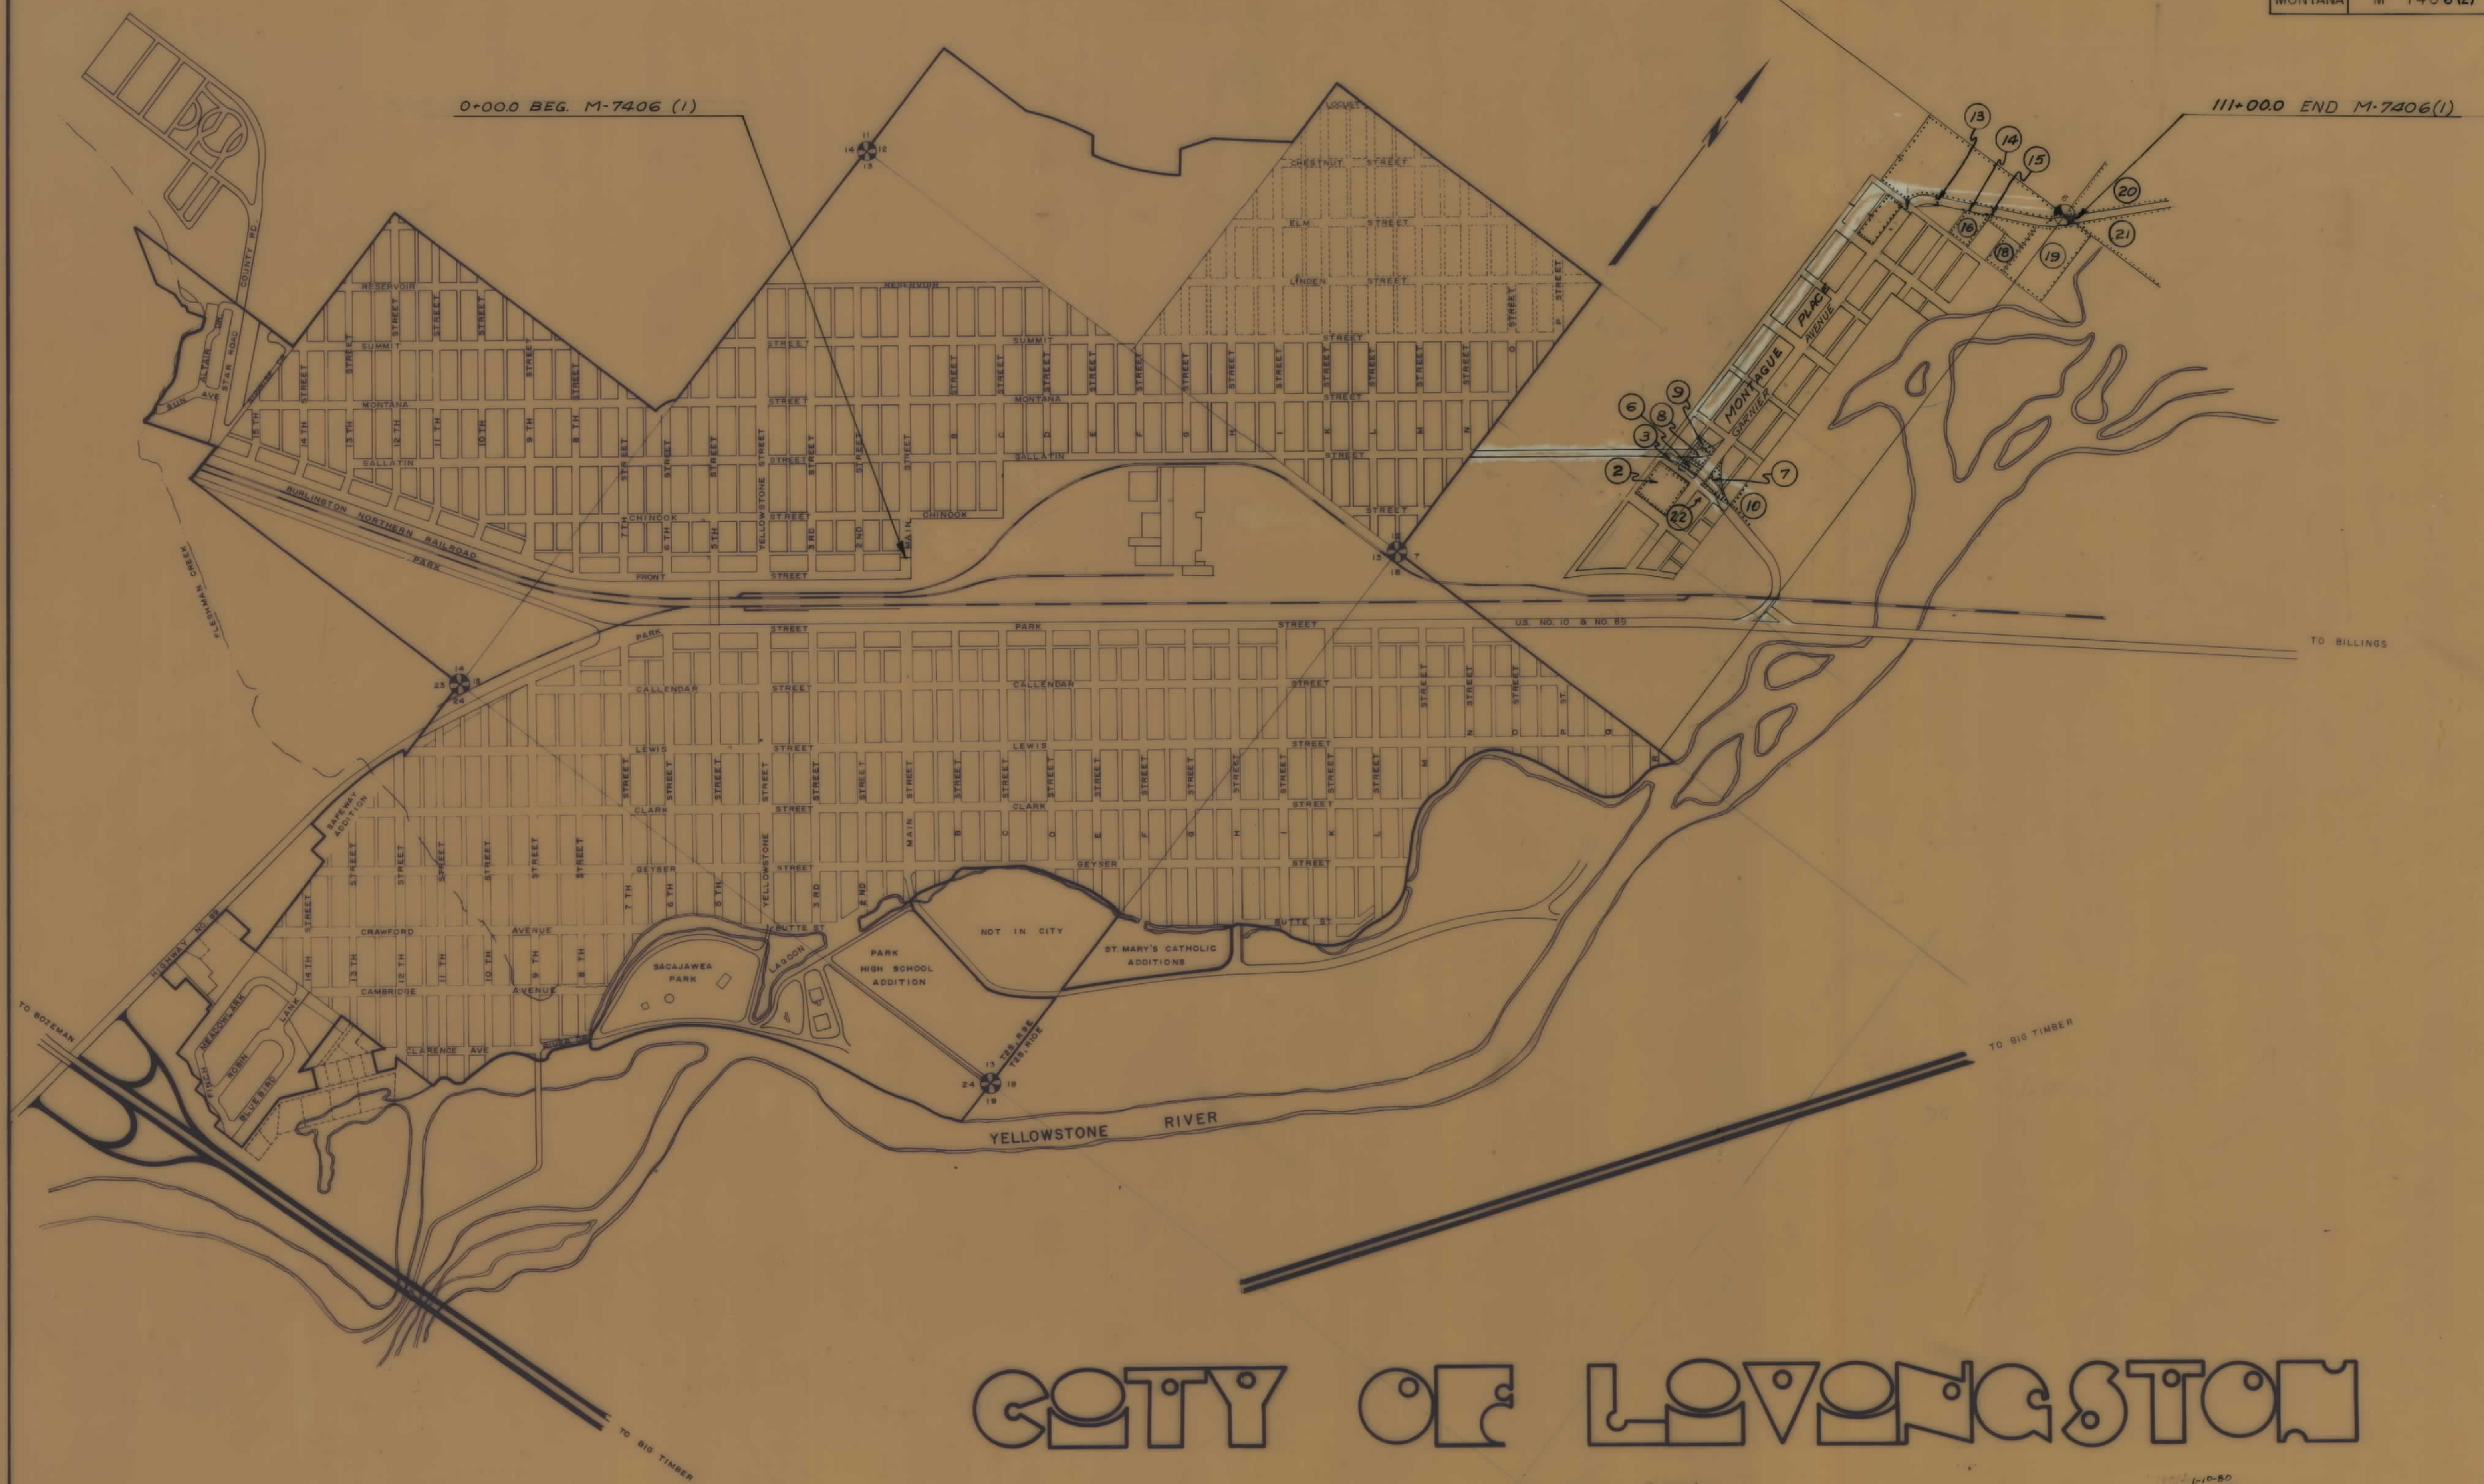

CITY OF LIVINGSTON

SCALE 1"=600'


1-10-80
12-5-79
STATE 10-9-79
AUTH. TO REC. 6-18-79

[illegible]

RIGHT OF WAY

OWNER SHIPS									
PARCEL	NAME	ADDRESS	TOTAL AREA	GROSS R/W AREA	PTW AREA	AREA TO BE ACQUIRED	REMAINDER LEFT	REMAINDER RIGHT	CONST. PER. AREA
1	B.N. INC.			SEE SHEET	SEE SHEET	NO. 4			CONST. EASE. AREA

STATE	PROJECT NUMBER	SHEET NO.
MONTANA	M 7406 (2)	5 of 11

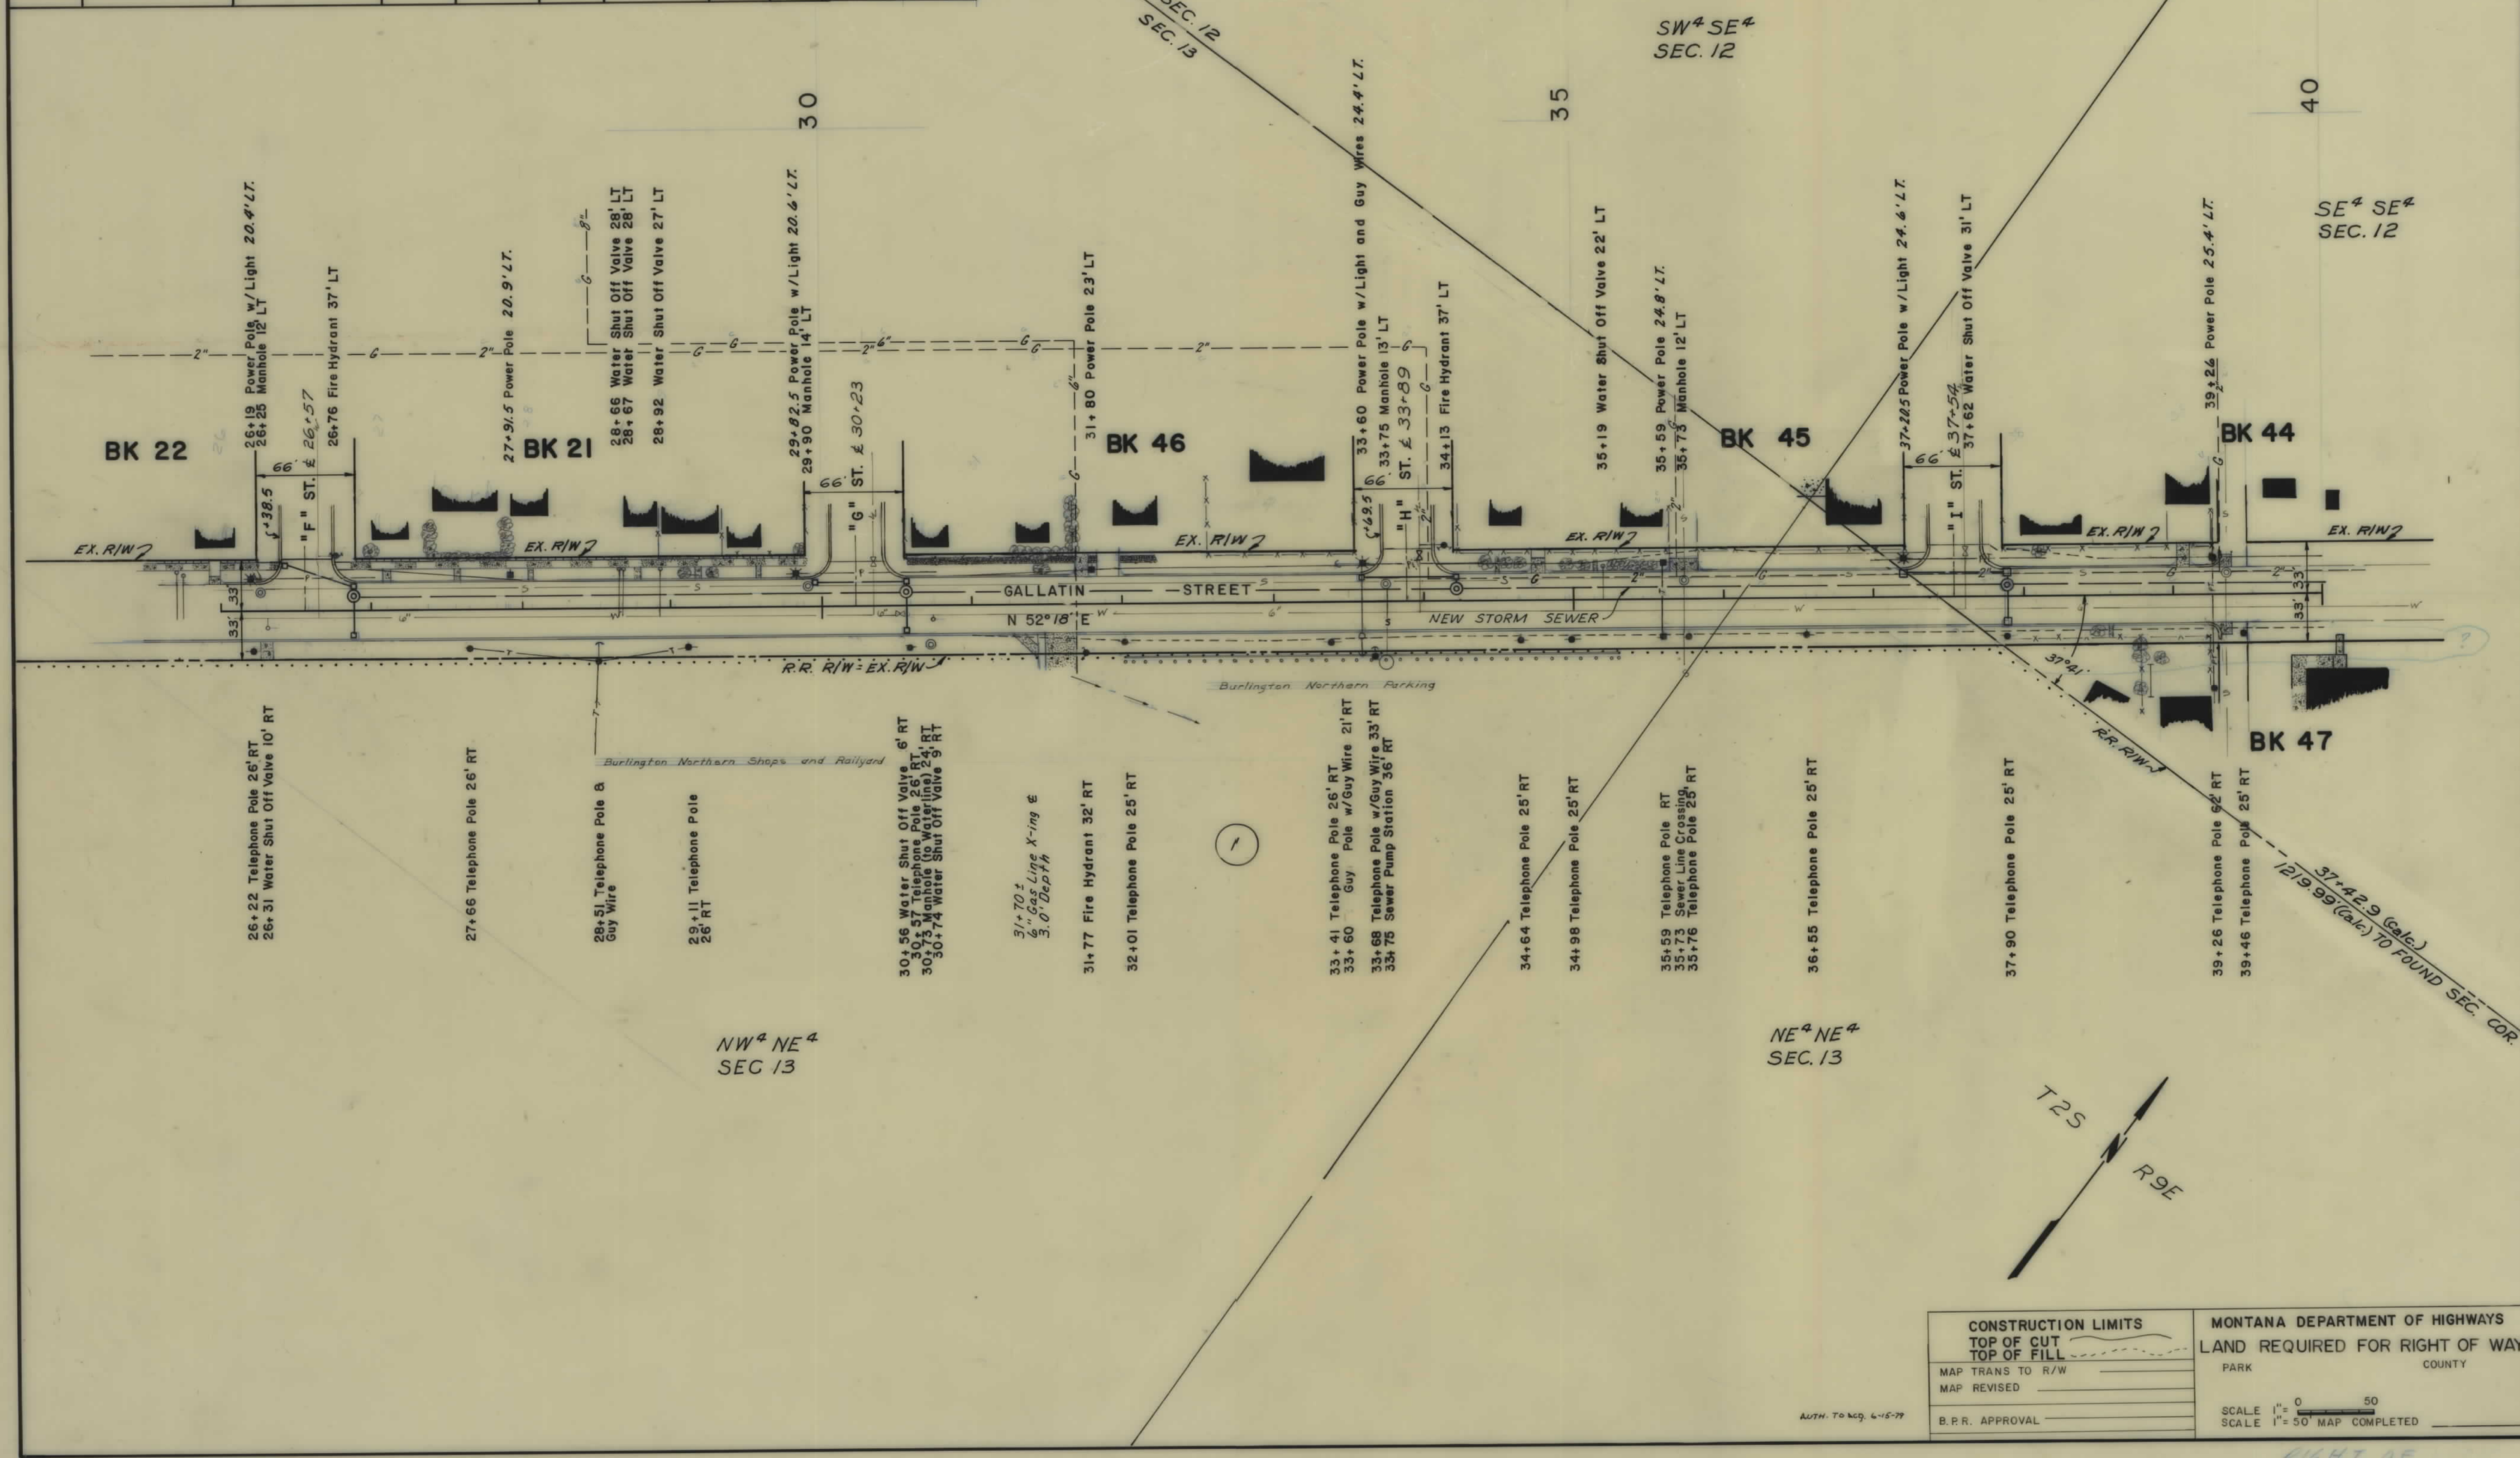


CONSTRUCTION LIMITS		MONTANA DEPARTMENT OF HIGHWAYS	
TOP OF CUT	TOP OF FILL	LAND REQUIRED FOR RIGHT OF WAY	
MAP TRANS TO R/W		PARK	COUNTY
MAP REVISED			
B.P.R. APPROVAL			

SCALE 1" = 0 50
SCALE 1" = 50' MAP COMPLETED


RIGHT OF


OWNERSHIPS							
PARCEL	NAME	ADDRESS	TOTAL AREA	GROSS $\frac{R}{W}$ AREA	PTW AREA	AREA TO BE ACQUIRED	REMAINDER LEFT RIGHT

STATE	PROJECT NUMBER	SHEET NO.
MONTANA	M 7406 (2)	6 of 11

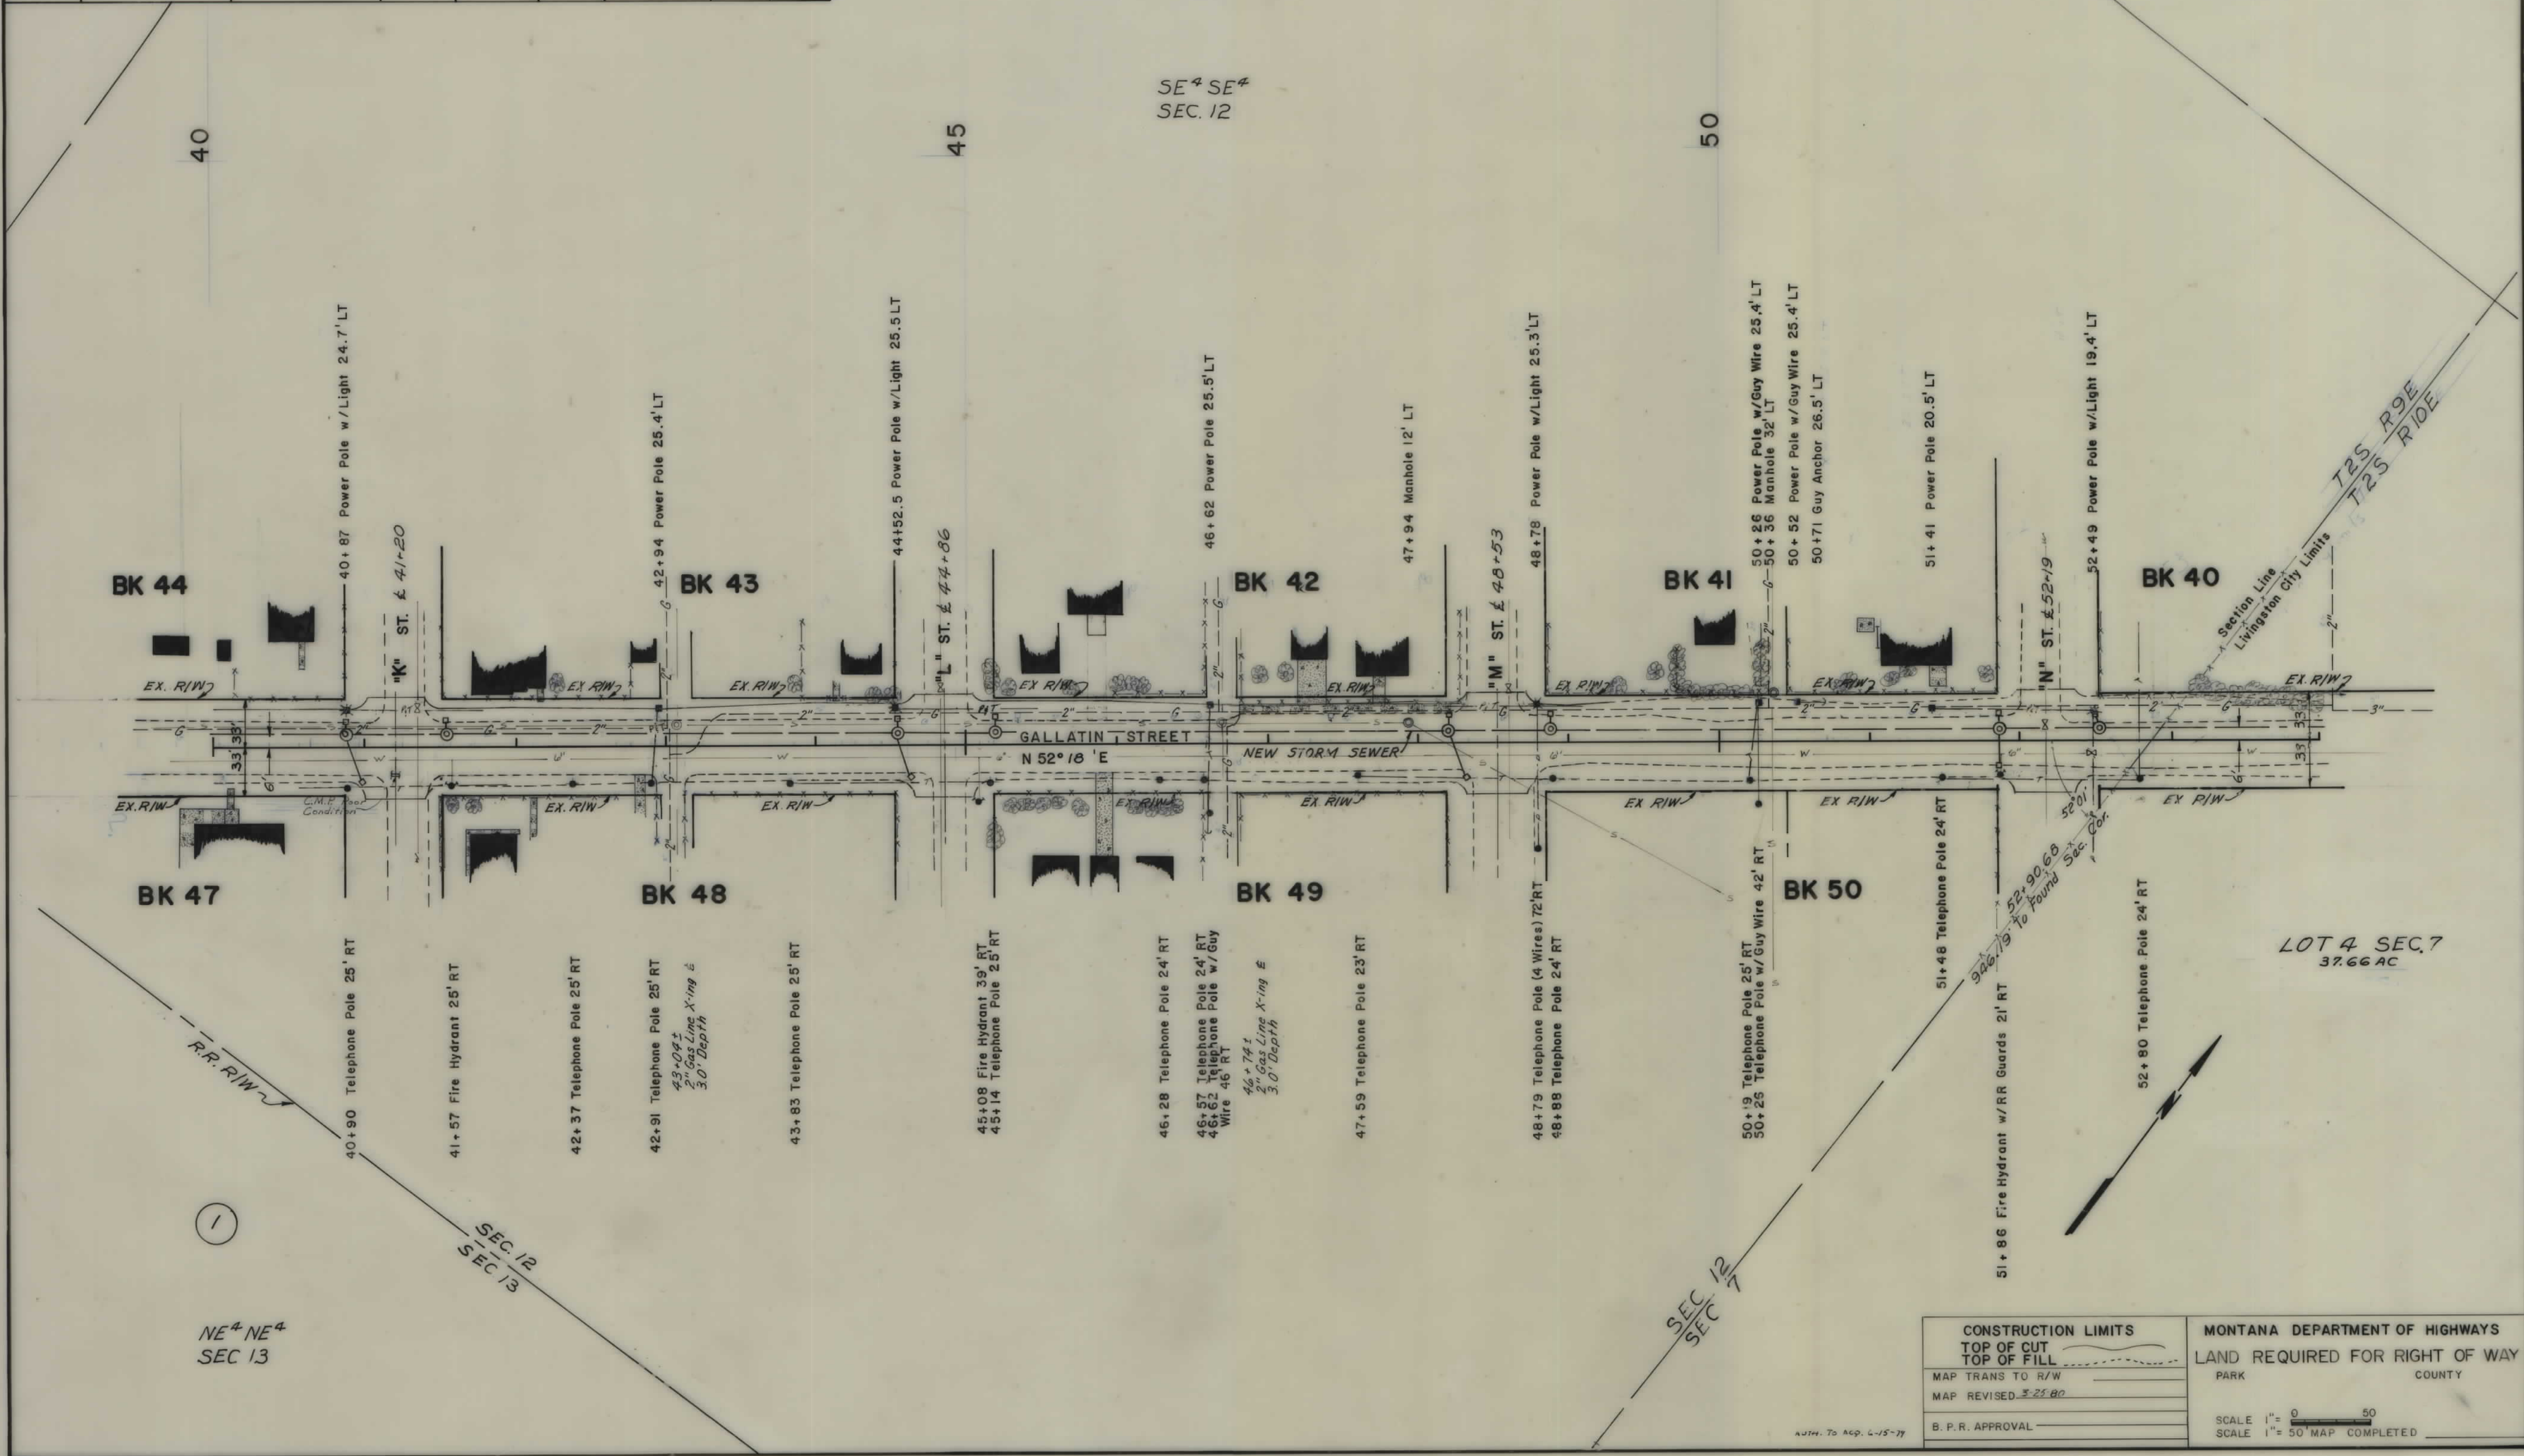

STATE	PROJECT NUMBER	SHEET NO.
MONT.	M 7406 (2)	7 of 11

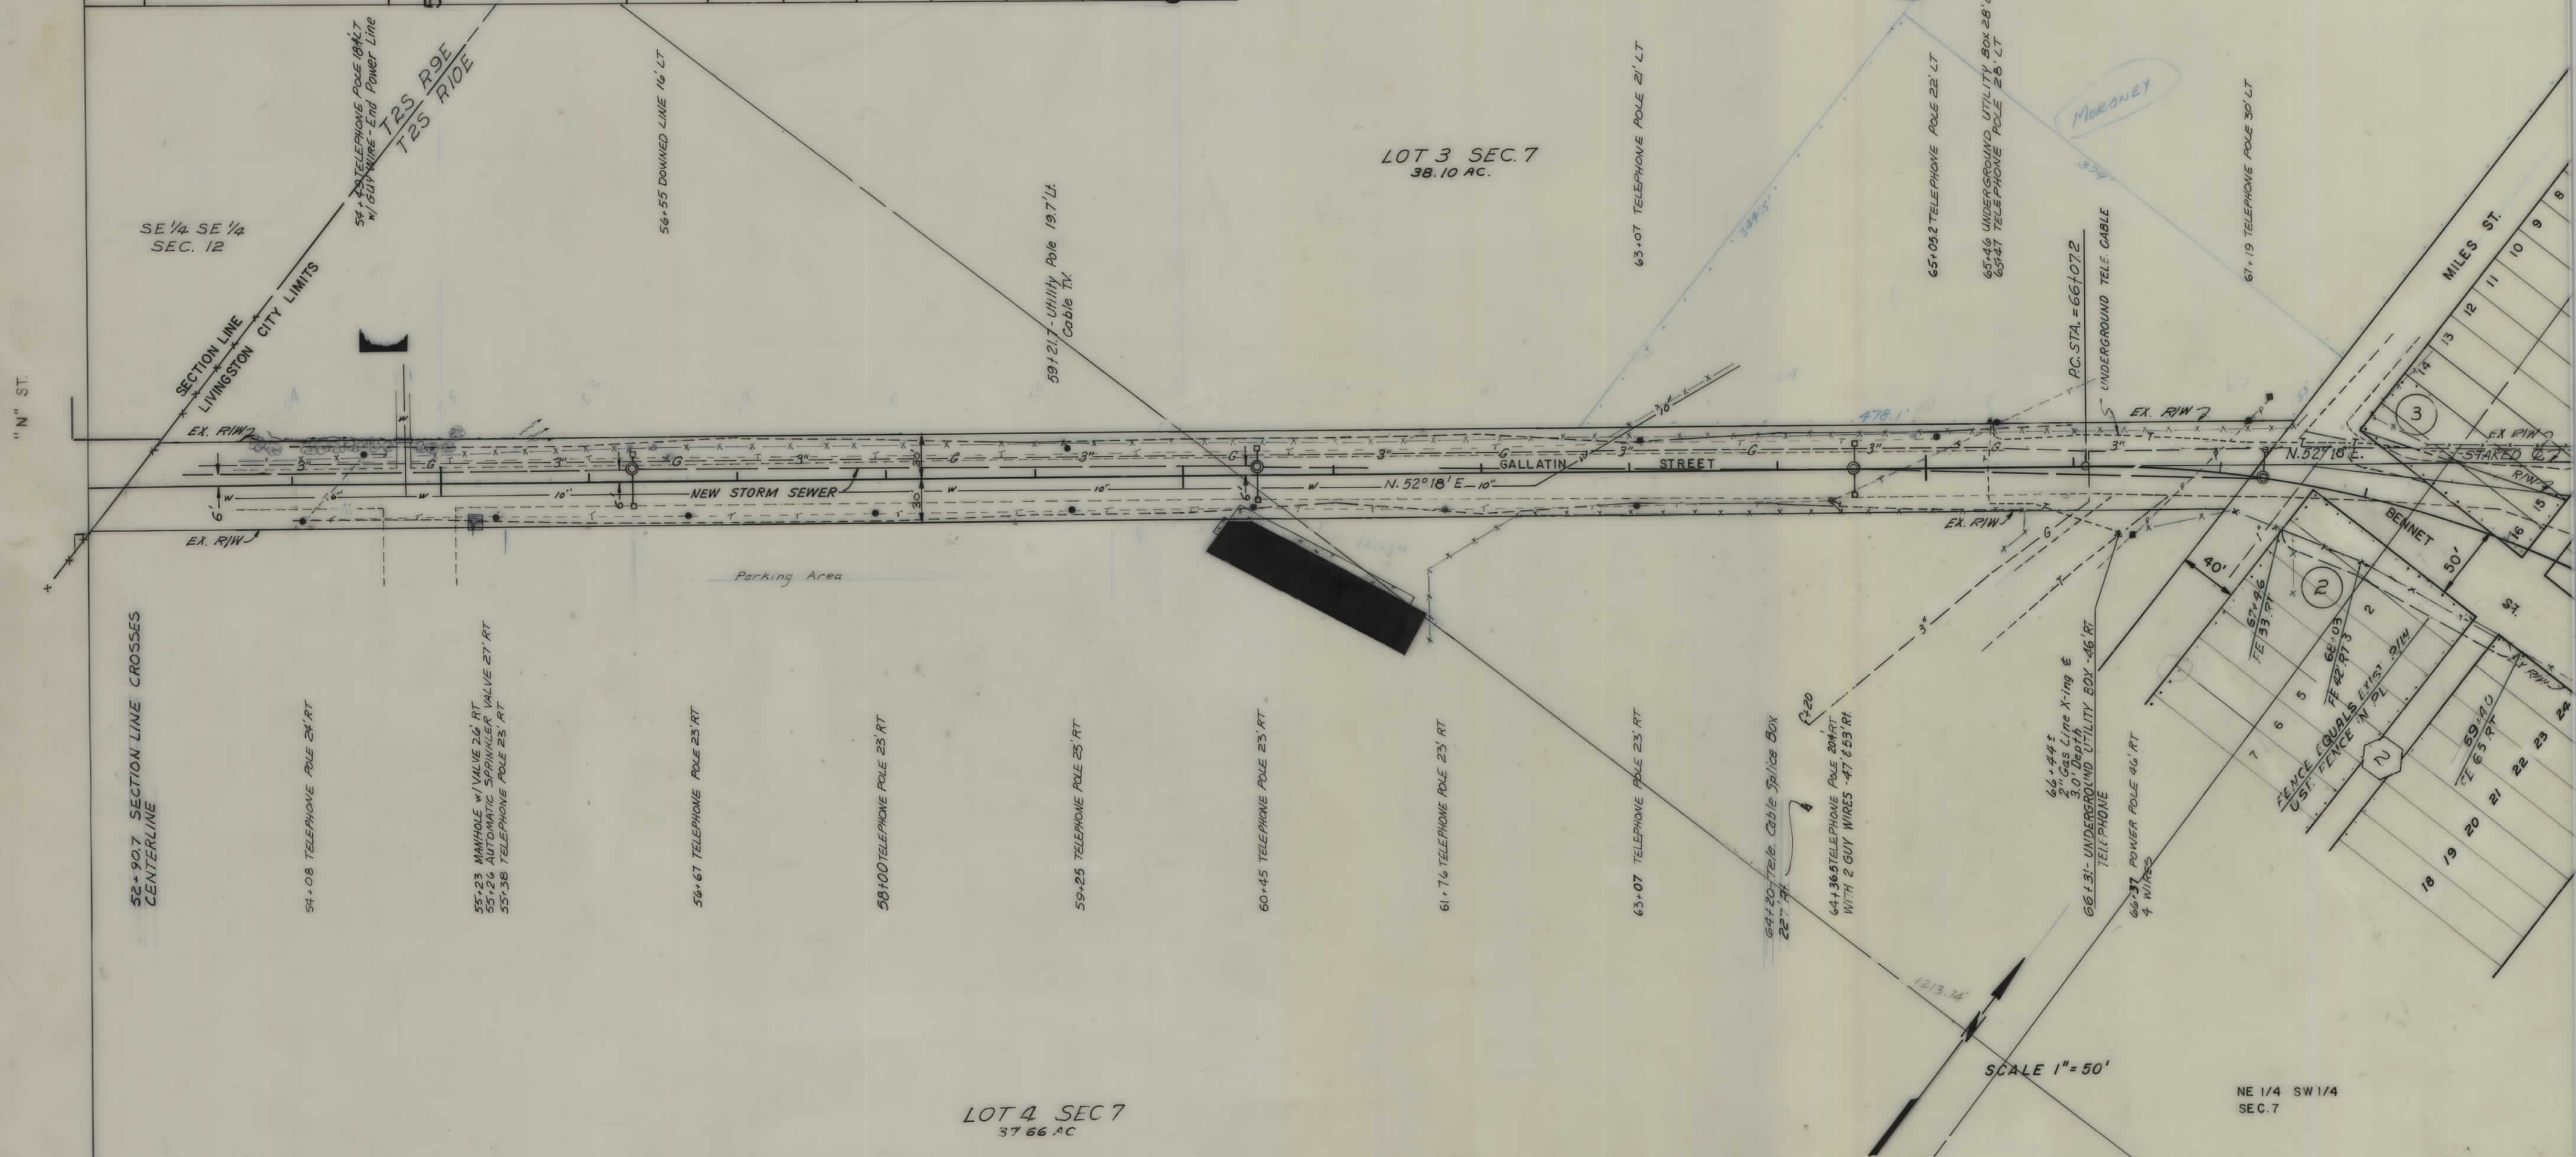
[illegible]

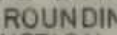MAP TRANS. TO R/W MAP REVISED 12-5-79, 3-25-80	BACKSLOPE LIMITS INCLUDE ROUNDING CONSTRUCTION LIMITS TOP OF CUT TOE OF FILL 
79 B.P.R. APPROVAL	

STATE OF MONTANA
DEPARTMENT OF HIGHWAYS
LAND REQUIRED FOR RIGHT OF WAY
PARK COUNTY
SCALE 1" = 50' MAP COMPLETED _____

OWNERSHIPS									
PARCEL	NAME	ADDRESS	TOTAL AREA	GROSS R/W AREA	PTW AREA	AREA TO BE ACQUIRED	REMAINDER		CONST. PERMIT AREA
							LEFT	RIGHT	
2	PACIFIC HIDE & FUR CO.	56 RONALD SCHWAB BOX 446 LIVINGSTON	102,000 "	2,675 "	2,675 "			99,325 "	
3	PARK COUNTY	LIVINGSTON, MONT., 59047	7,000 "	3,500 "	3,500 "		3,500 SQ. FT.		
4	DELETED								
5	DELETED								
6	PARK COUNTY	LIVINGSTON, MONT., 59047	14,000 "	6,100 "	5,760 "	340 "	7,900 "		
7	PARK COUNTY	LIVINGSTON, MONT., 59047	18,260 "	12,786 "	12,786 "			8,050 "	
8	W.W. & CELINE HART	100 THOMPSON AVE. W., APT. 107 WEST ST. PAUL, MINN., 55118	12,500 "	1,125 "	3,555 "	770 "	16,375 "		
9	GLENN E. & ESTELLE M. FAKLER	114 SO. 5TH, LIVINGSTON, MONT., 59047	7,000 "	250 "	250 "		6,750 "		
10	CITY OF LIVINGSTON	LIVINGSTON, MONT., 59047						11,498 SQ. FT.	
22	C. & P. PACKING INC.	BOX 9, LIVINGSTON, MONT., 59047				" NEGOTIATIONS ONLY "			

STATE	PROJECT NUMBER	SHEET NO.
MONT.	M 7406 (2)	8 of 11

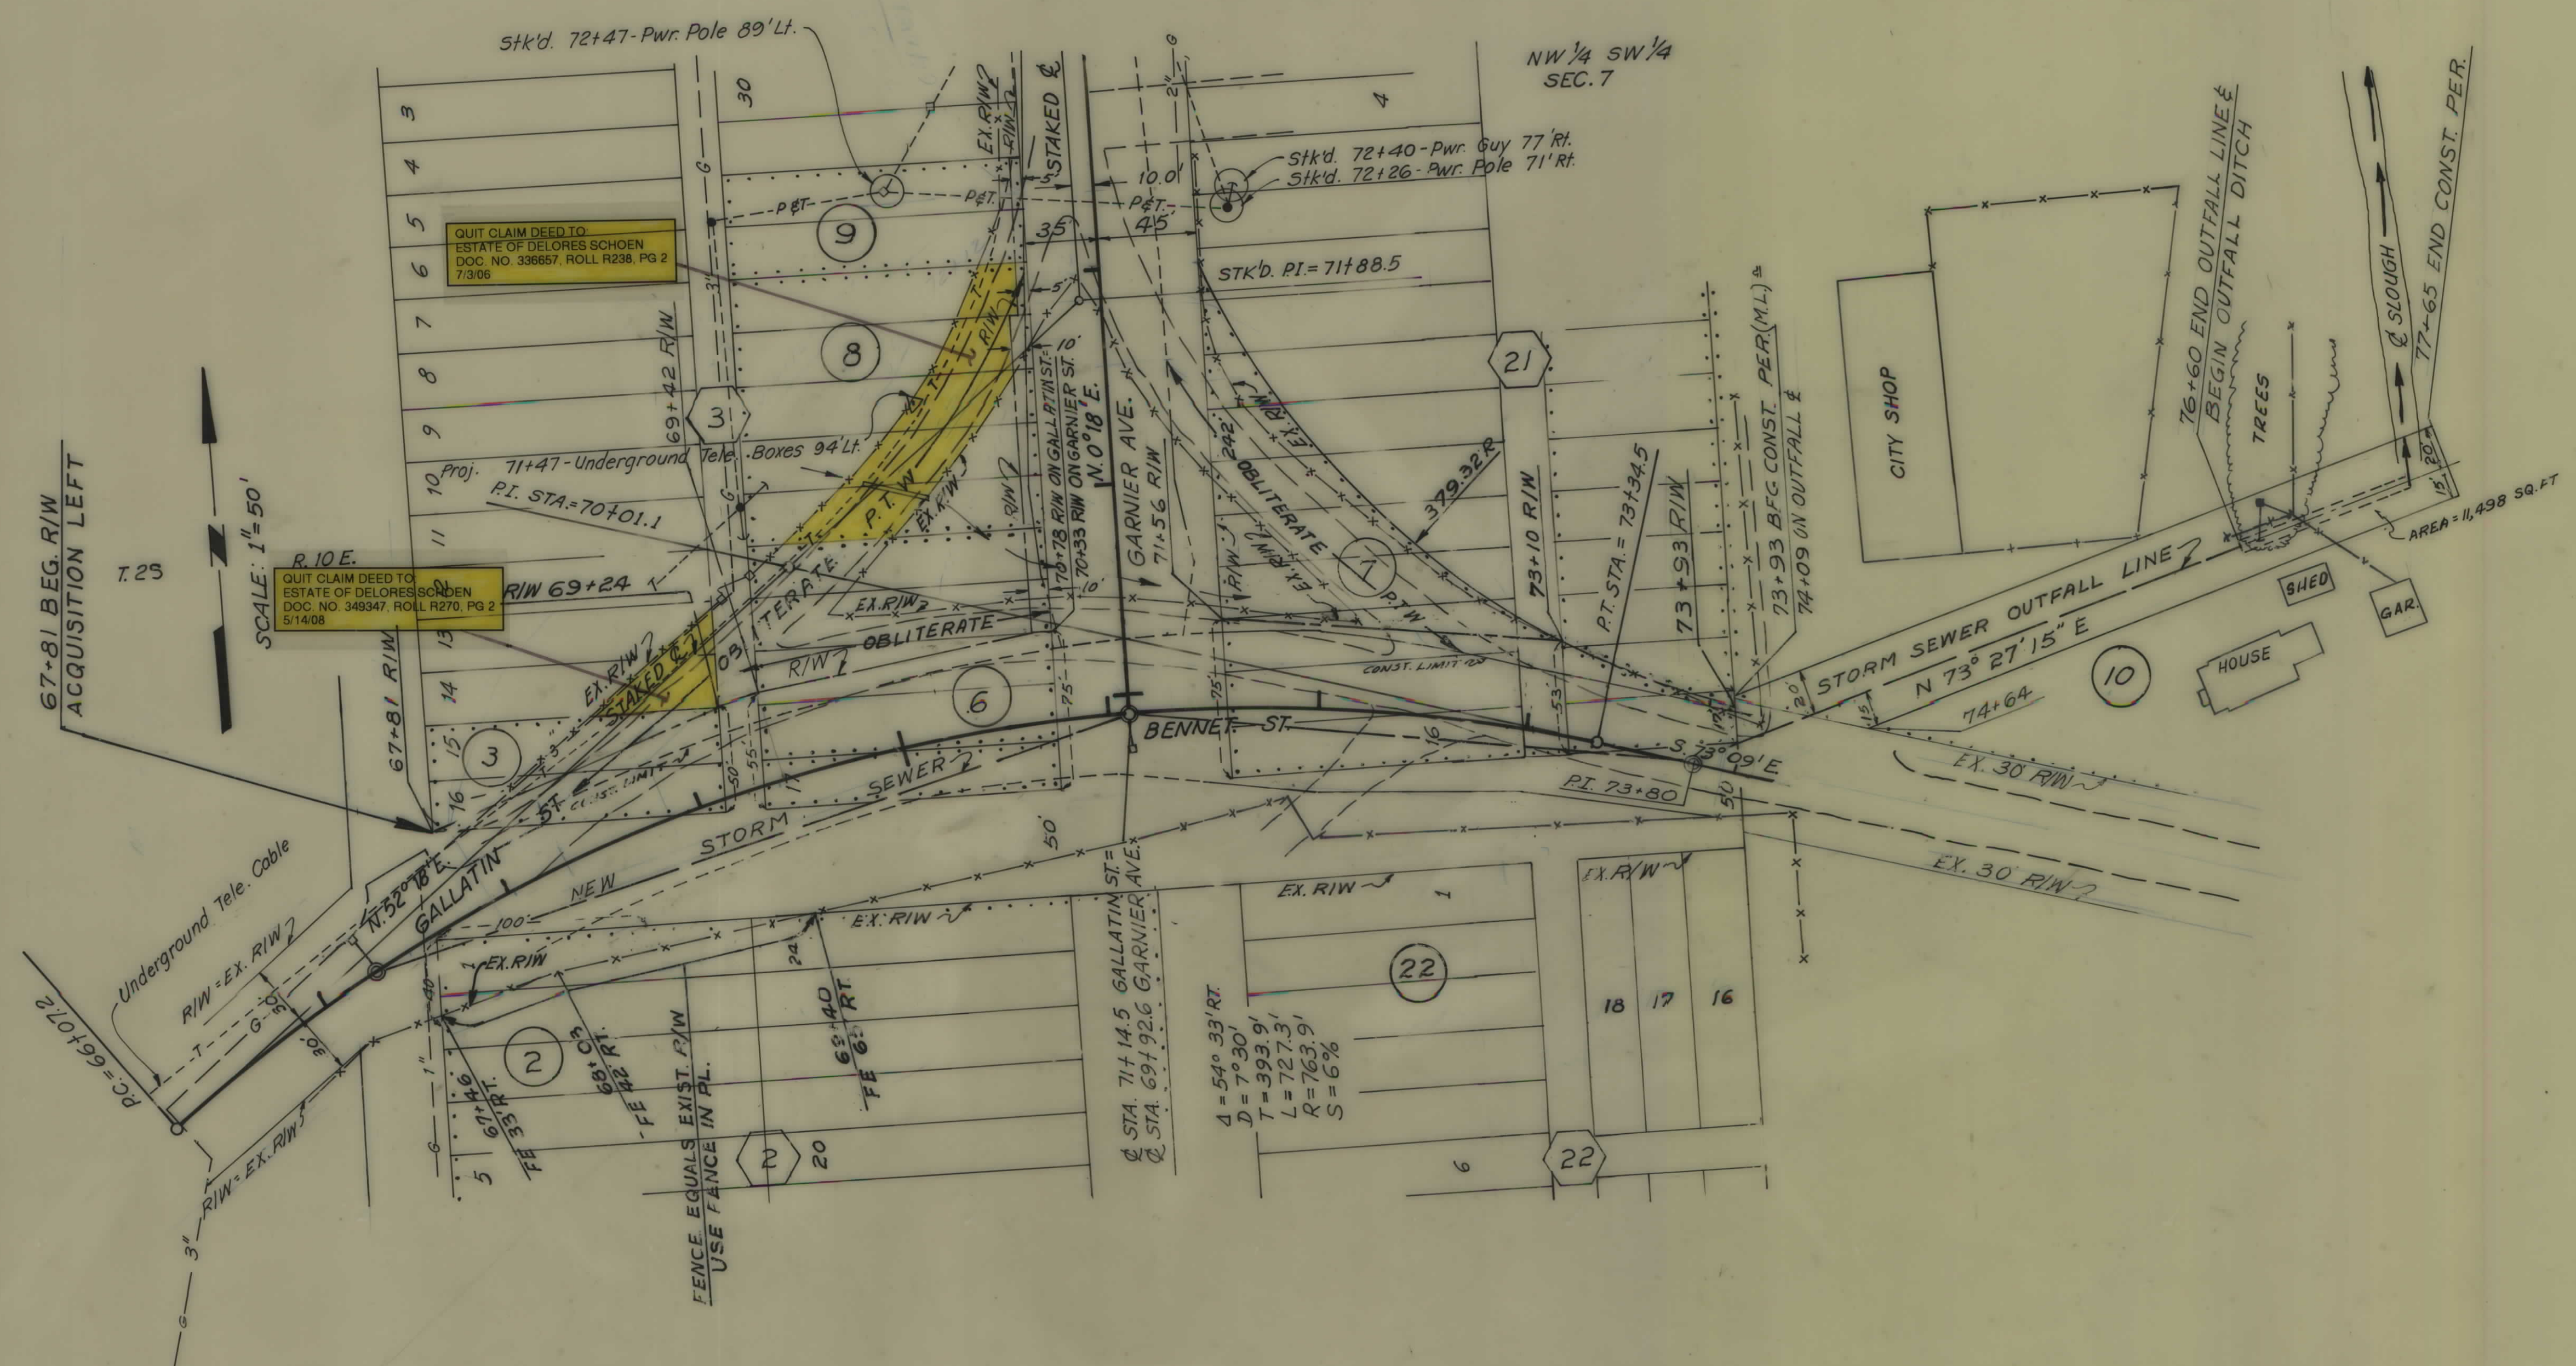

BACKSLOPE LIMITS INCLUDE ROUNDING
CONSTRUCTION LIMITS
TOP OF CUT
TOE OF FILL


MAP TRANS. TO R/W
MAP REVISED
B.P.R. APPROVAL

STATE OF MONTANA
DEPARTMENT OF HIGHWAYS
LAND REQUIRED FOR RIGHT OF WAY
PARK COUNTY

SCALE: 1"=50' MAP COMPLETED

OWNERSHIPS									
PARCEL	NAME	ADDRESS	TOTAL AREA	GROSS R/W AREA	R.T.W. AREA	AREA TO BE ACQUIRED	REMAINDER		Const. Permit
							LEFT	RIGHT	AREA
2	PACIFIC HIDE & FUR CO.	% RONALD SCHMID, BOX 444, LIVINGSTON, MONT.	10,000	26,750	26,750			99,325	
3	PARK COUNTY	LIVINGSTON, MONT. 59047	7,000	3,500	3,500		3,500		
4	DELETED								
5	DELETED								
6	PARK COUNTY	LIVINGSTON, MONT. 59047	14,000	6,100	5,760	340	7,900		
7	PARK COUNTY	LIVINGSTON, MONT. 59047	18,260	12,766	12,766			8,050	
8	WWFCELIN HORT	100 THOMPSON AVE. W., APT 107, WEST ST. PAUL, MINN. 55118	13,500	1,125	1,125		16,375		
9	GLENN E. ESTELLE M. FALKER	114 SO. 5TH, LIVINGSTON, MONT. 59047	7,000	250	250		6,750		
22	C.P. PARKING INC.	BOX 9, LIVINGSTON, MONT. 59047							

STATE	PROJECT NUMBER	SHEET NO.
MONT.	M 7406 (2)	9 of 11

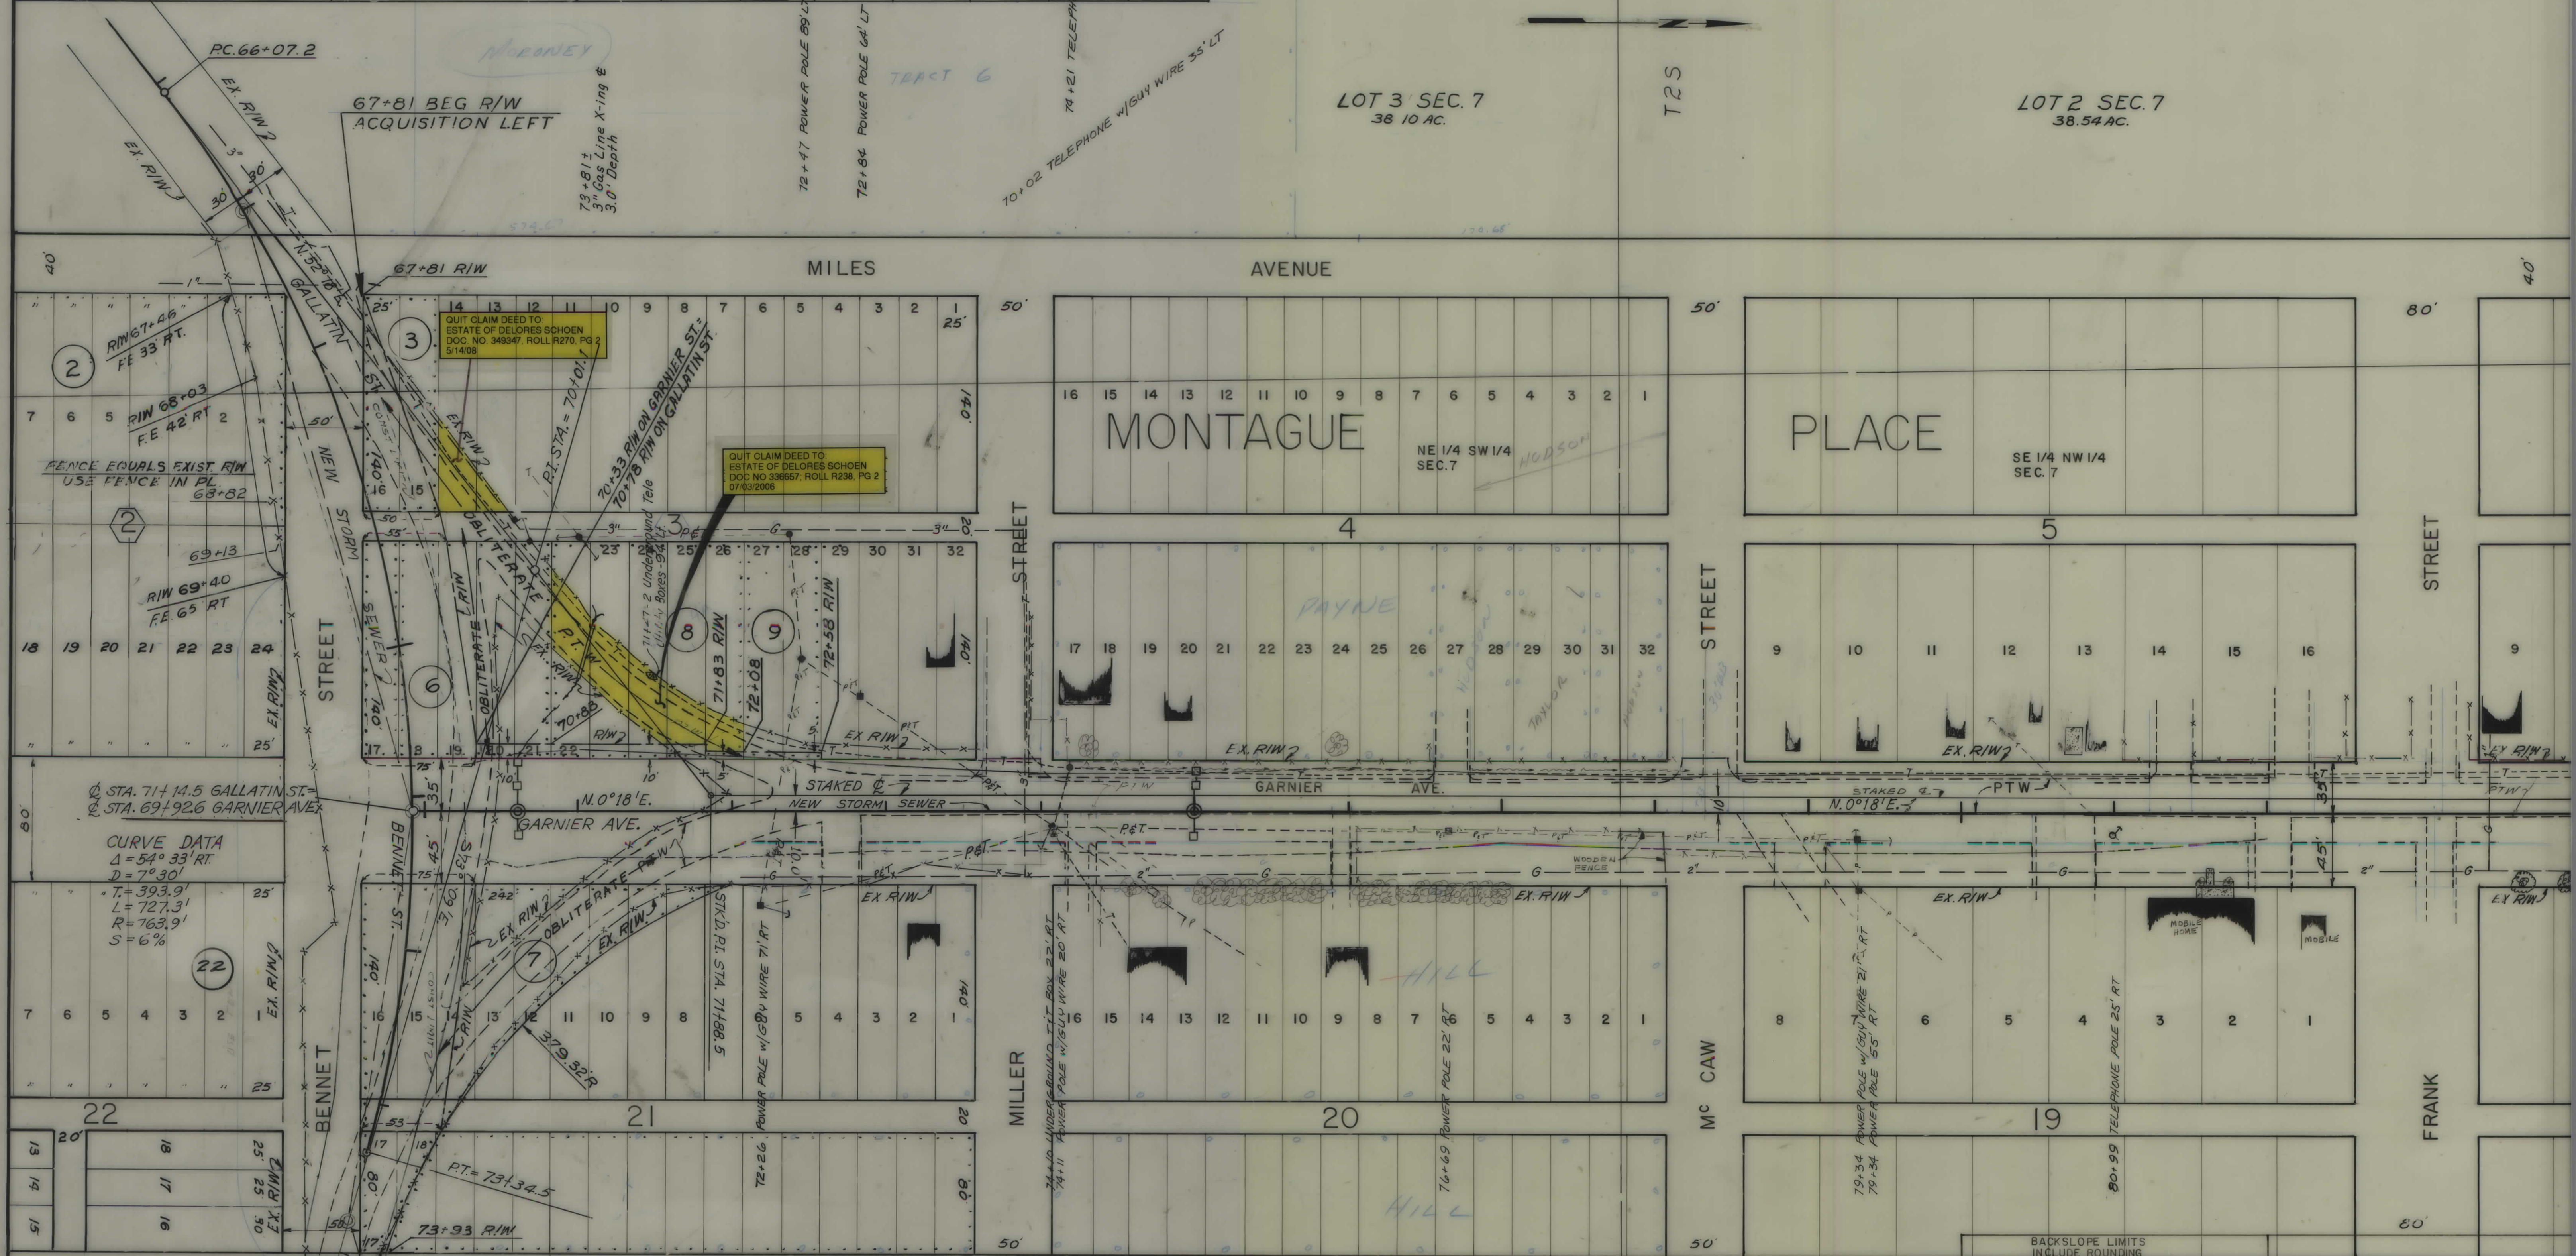

72+50
RD. APP. L T

73+00
ST. APP. L T

74+00
ST. APP. L T

75+00
ST. APP. L T

76+00
ST. APP. L T

77+00
ST. APP. L T

78+00
ST. APP. L T

79+00
ST. APP. L T

80+00
ST. APP. L T

BACKSLOPE LIMITS
INCLUDE ROUNDING
CONSTRUCTION LIMITS
TOP OF CUT
TOE OF FILL

MAP TRANS. TO R/W 10-31-79
MAP REVISED 12-5-79, 1-10-80, 1-22-80

B.P.R. APPROVAL

STATE OF MONTANA
DEPARTMENT OF HIGHWAYS
LAND REQUIRED FOR RIGHT OF WAY
PARK COUNTY

SCALE 1"=50' MAP COMPLETED

STATE	PROJECT NUMBER	SHEET NO.
MONT.	M 7406 (2)	10 of 11

[illegible]

LOT 2 SEC. 7
38.54 AC.

LOT 1 SEC. 7
38.96 AC.

MILES

AVENUE

MONTAGUE

PLACE

BOULEVARD

STREET

SE AMAN

GRANDVIEW

STREET

FRANK

T 25

HEFFERLIN AVE.

SE 1/4 NW 1/4
SEC. 7

NE 1/4 NW 1/4
SEC. 7

	BACKSLOPE LIMITS INCLUDE ROUNDING CONSTRUCTION LIMITS TOP OF CUT  TOE OF FILL
MAP TRANS. TO R/W	
MAP REVISED	10-3-79, 12-5-79
RPR APPROVAL	

STATE OF MONTANA
DEPARTMENT OF HIGHWAYS
LAND REQUIRED FOR RIGHT OF WAY
PARK COUNTY

SCALE 1"=50' MAP COMPLETED

AUTN. TO DCG. 6-15-72

