

PLANS


NOT

TO

SCALE

MONTANA
CADD
FILENAME

05-OCT-1990 10:57
RDRW
MONTANA
CADD
2000: L 32, 610768HAYN. ROW

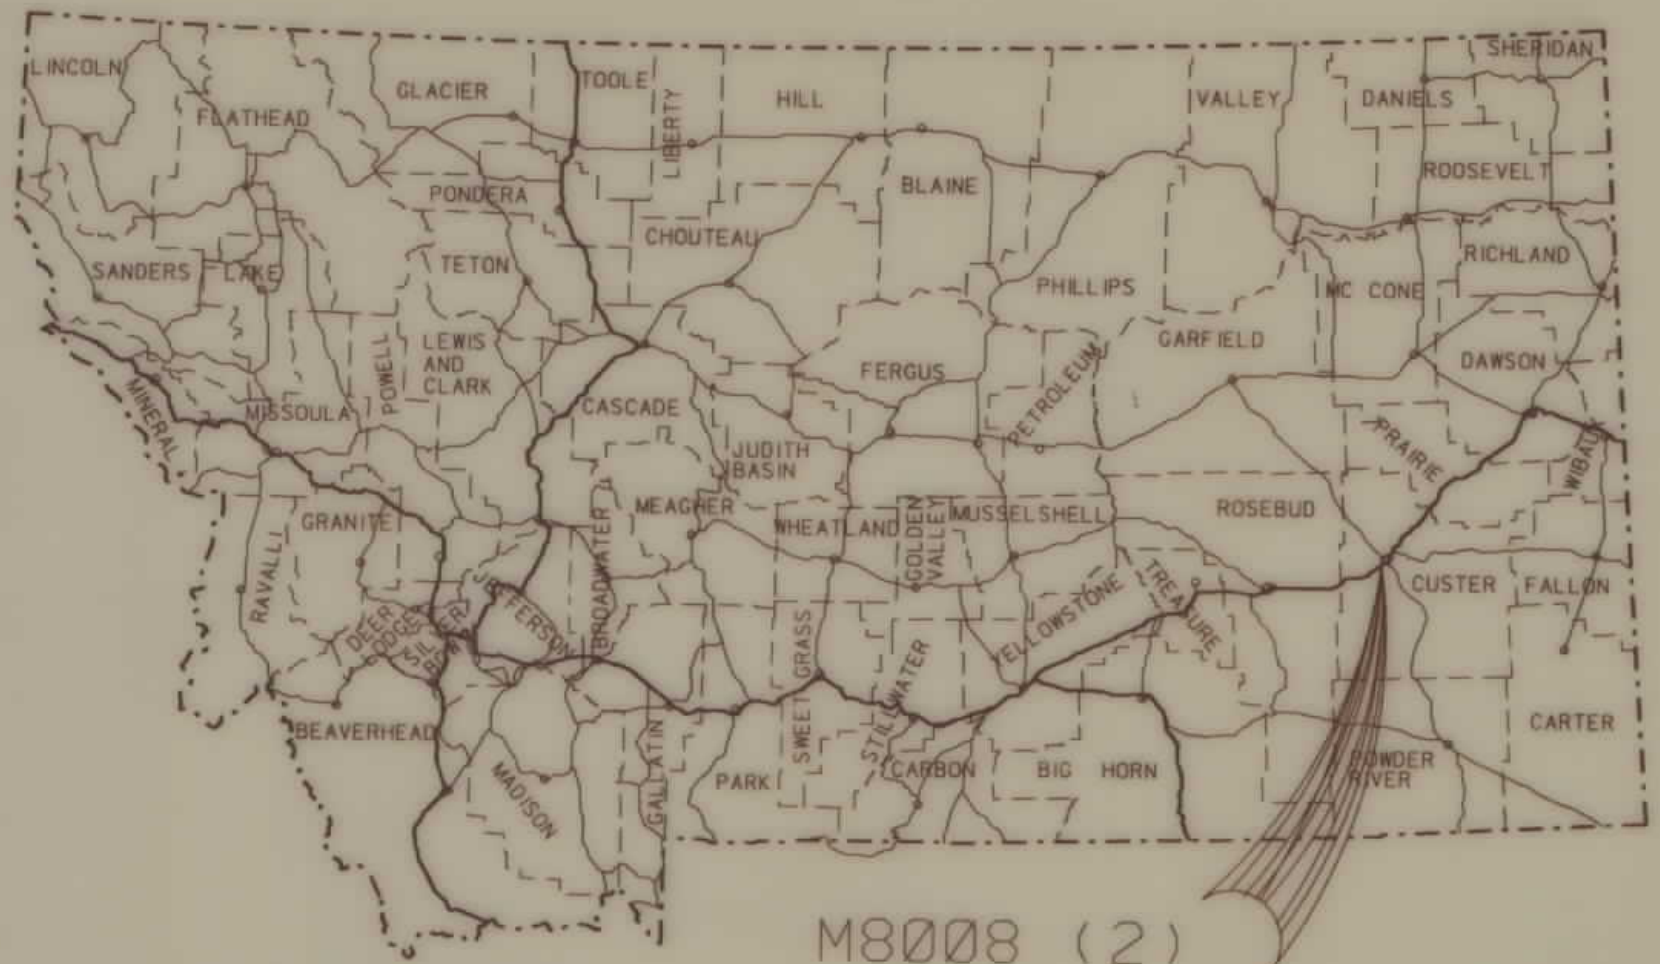

STATE OF MONTANA
DEPARTMENT OF HIGHWAYS
RIGHT OF WAY PLAN OF
FEDERAL AID PROJECT NO. M 8008 (2)
HAYNES AVE. - MILES CITY
CUSTER COUNTY

STATE	PROJECT NUMBER	SHEET NO.	TOTAL SHEETS
MONTANA	M 8008 (2)	1	5

HAYNES AVE. - MILES CITY

CONVENTIONAL SIGNS


- PROPOSED RIGHT OF WAY LINE
- EXISTING RIGHT OF WAY LINE
- RAILROAD RIGHT OF WAY LINE
- CENTERLINE (C) OR PROJECTED LINE
- STK'D CENTERLINE
- STATE & NATIONAL BORDER LINES
- CITY OR TOWN LIMITS LINE
- COUNTY, PARK OR FOREST BOUNDARY
- SECTION LINE
- RESERVATION LINE
- FULL ACCESS CONTROL
- LIMITED ACCESS CONTROL
- OWNERSHIP BOUNDARY
- PRESENT TRAVELED WAY (P.T.W.)
- FENCE LINE
- EXISTING GUARDRAIL
- PROPOSED GUARDRAIL
- GATE IN FENCE
- CATTLE GUARD: EXIST. - PROPOSED
- SECTION CORNER
- 1/4 SECTION CORNER
- CLOSING CORNER
- MEANDER CORNER
- CENTER OF SECTION
- POWER POLE IN PLACE
- TELEPHONE POLE IN PLACE
- TELEGRAPH POLE IN PLACE
- LIGHT POLE
- POLES TO BE MOVED
- PROPOSED CULVERT
- EXISTING CULVERT
- OUTLET DITCH
- INLET DITCH
- EXISTING DITCH
- CHANNEL CHANGES
- DITCH BLOCK
- RIPRAP
- BRIDGES
- RAILROADS
- PARCEL NUMBERS
- EXISTING APPROACH
- NEW APPROACH

SCALE: 1" = 1/4MI

ASSOCIATED PROJECT
AGREEMENT NUMBER
M8008(1) PE

RELATED PROJECTS

1.0 MILES

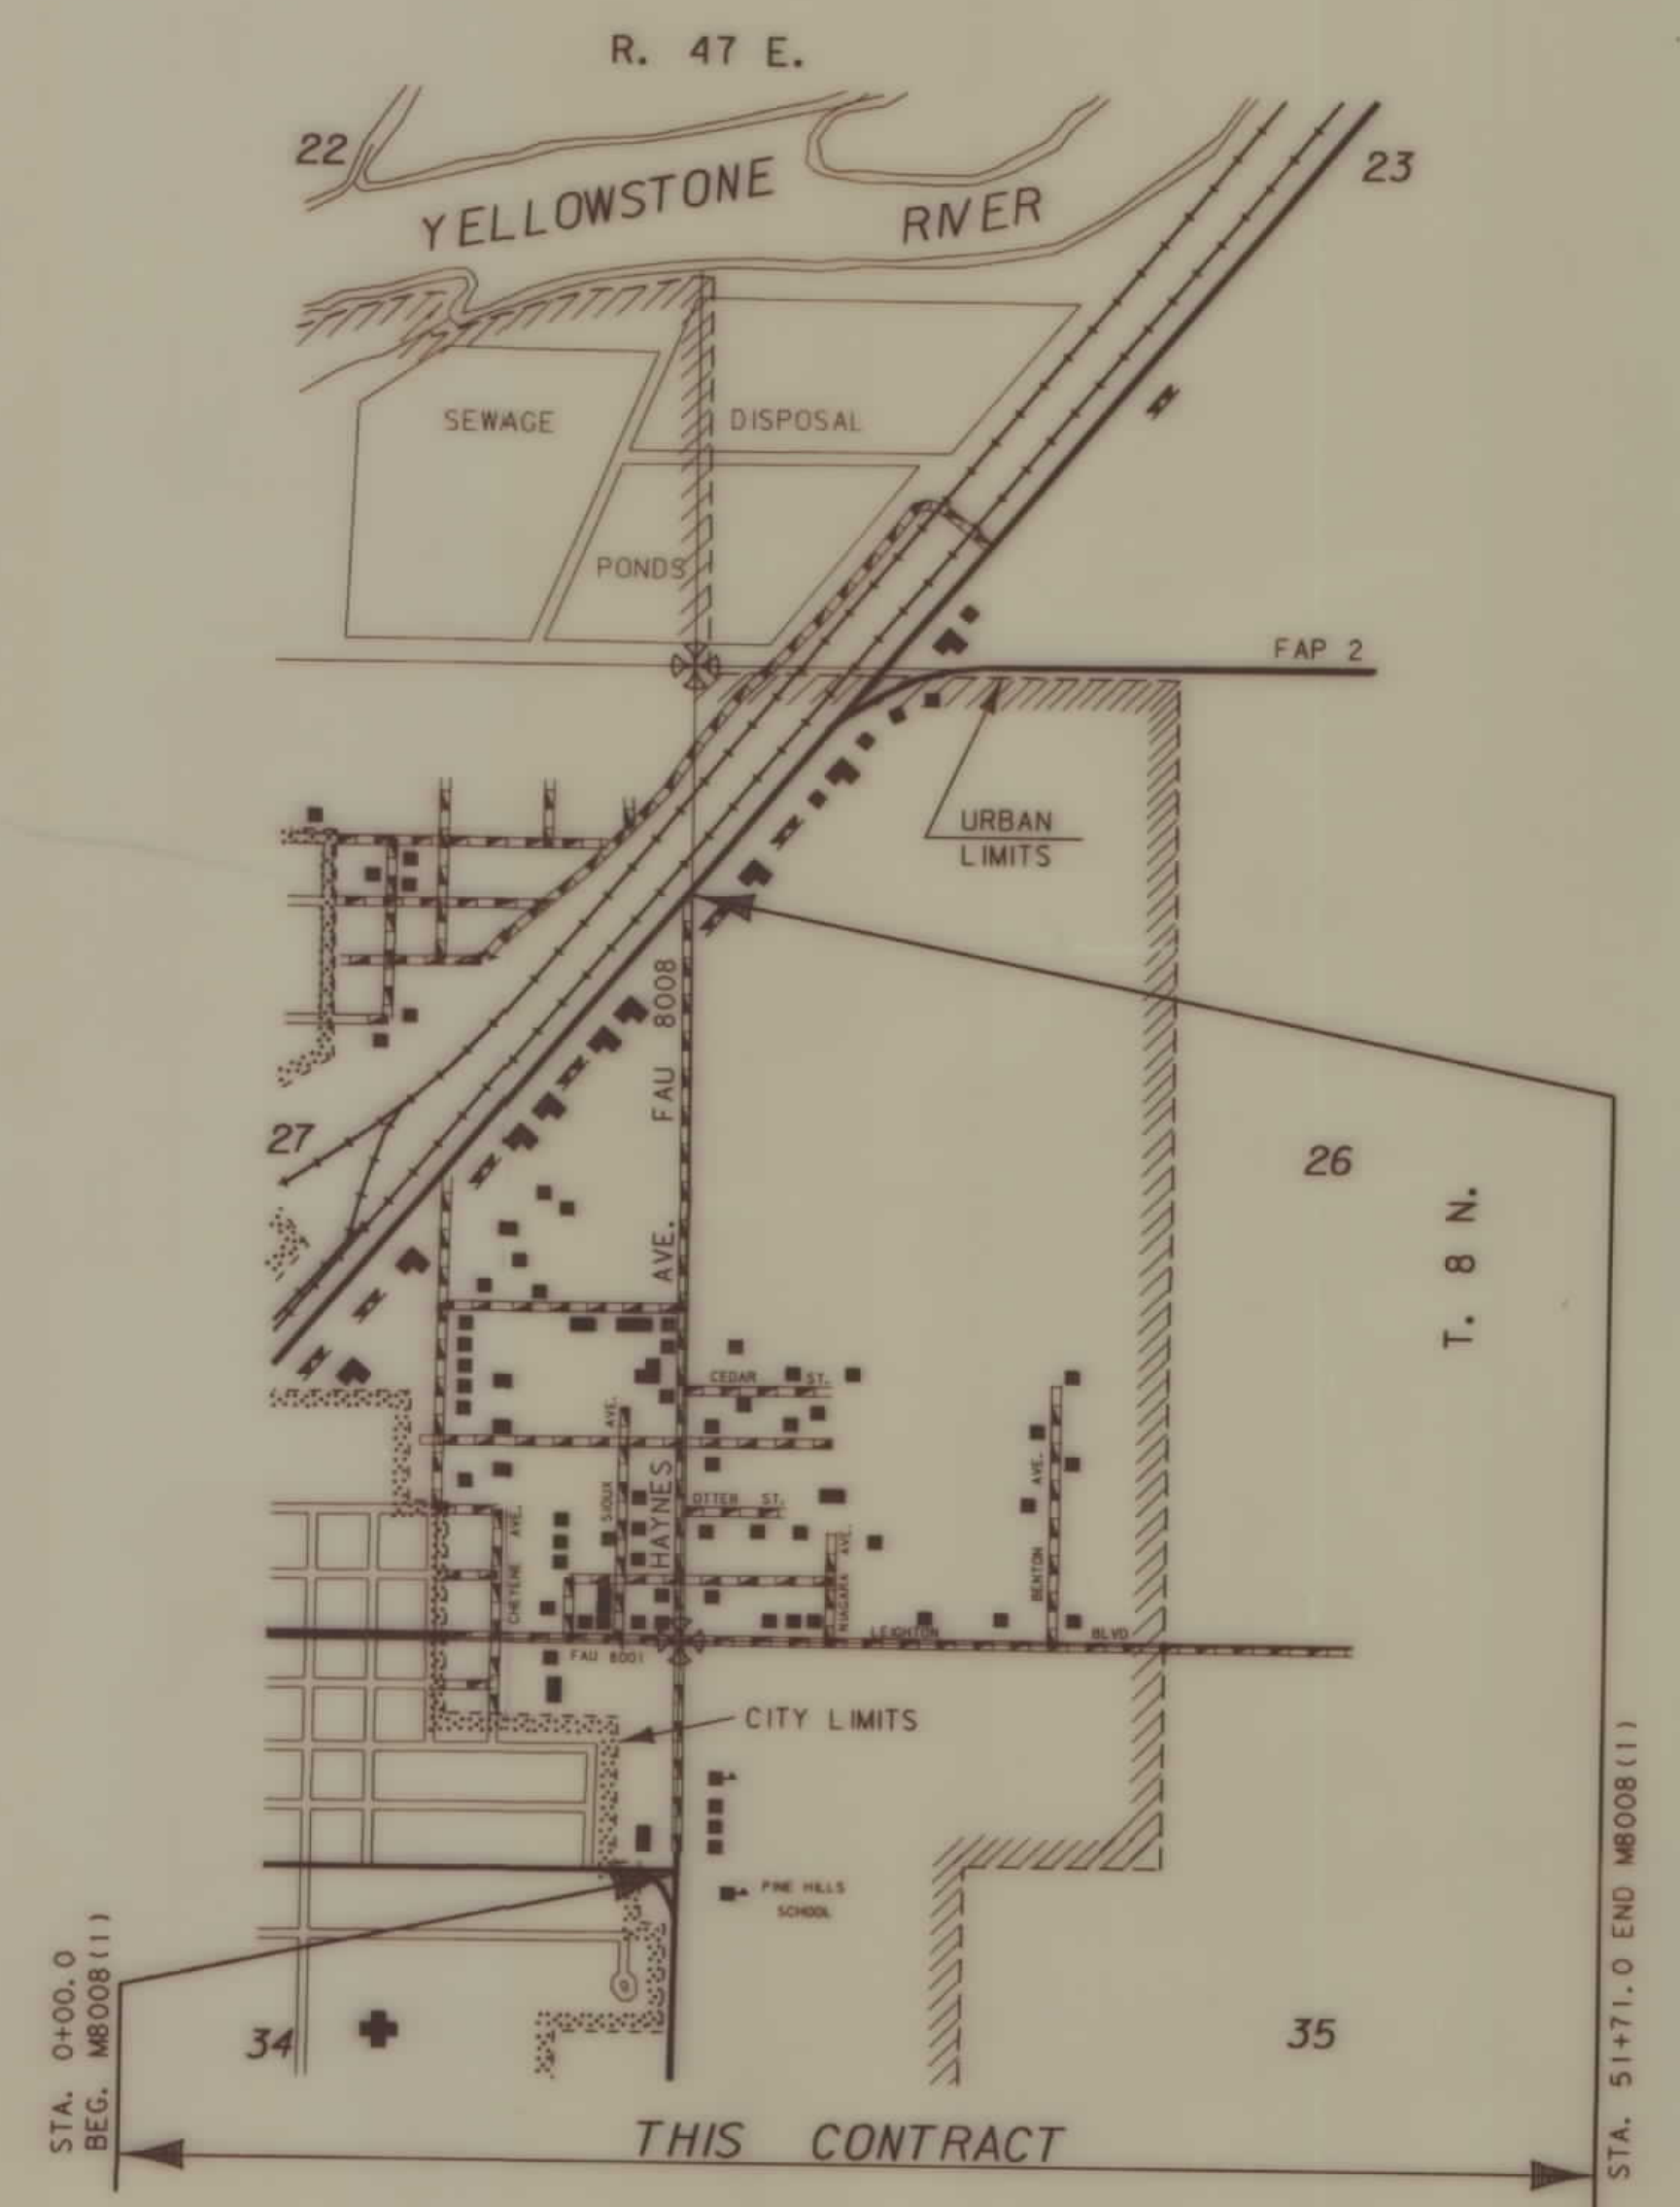

INDEX

PARCEL NO.	OWNERSHIP	SHEET NO.
1	STATE OF MONTANA	2-3
2	ROBERT L. LUNDER	2
3	LARRY A. & DANA D. JERKE	2-3
4,5	RAY T. & CHRISTIE MCWILLIAMS	3
6,8	LEON & DOROTHY ODDY	3
7	JOHN & RITA MORFORD	3
9	TED EDWARD ODDY	3
10	JAMES F. & MARION B. JEFFERS	3
11	CLARENCE E. & EDNA F. MENDENHALL	3
12	CHARLES W. & BARBARA L. JARDINE	3
	C/D ALVERT A. & SHARON A. KWASINSKI	
13	J. S. & ALICE MORAN	3
14	HELEN ECKART	3
15	RAYMOND F. & BETTY L. HUNT	3
16	GERALD A. SCHLEPP	3
17	EMANUEL HASPIS & RAYMOND F. HUNT, ETAL	3
18	JOHN L. SCANLAN	3
19	DALE B. & DORIS M. THIBAUT	3
20	HOWARD M. & EMMA LOU MOTH	3-4
21	MARVIN TODD NUNN	4
22	EUNICE EMILIA HILL	4
23	BILL ROSENBERG & LISA ROSENBERG FRANKL	N 4
24	DONALD C. & SANDRA K. FREDRICKSON	4
25	CLARK & MARY E. NATION	4
26	CHARLES M. & LYDA HATCH C/D	
	RICHARD J. MCILVOY	4
27	ALASDAIR S. & SANDRA J. CARMON	4
28	STATE OF MONTANA	4
29	DARREL F. & PATRICIA GUDMUNDSON	4
30	LEE E. & DARLENE E. MARSTON C/D	4
31	CELMAR L. & WANA L. EDWARDS	4
32	WILLIS & LONA AYE	4
33	JUDITH A. ADAMS	4
34	RALPH W. & LEORA J. SUMER	4
35	CALVIN H. & LOUELLA CANON, ETAL	4,5
36	DELORES S. ADRIAN	4,5
37	JERRY & JANE KIMBALL	5
38	VICTOR E. ADRIAN ETAL	5
39	C. B. & JUDY R. SCHANTZ	5
40	C. B. SCHANTZ & CLIFFORD SCHANTZ	5

RECEIVED
MONTANA
CADD
DRAWN
FILE NAME


09-OCT-1990
06:14
RDROW
1 4 7 5 8 9
MONTANA
CADD
DRAWN
FILE NAME

PARCEL	NAME	ADDRESS	TOTAL AREA	GROSS R/W AREA	EX. EASE AREA	NET AREA	REMAINDER		CONST. PERM. AREA	EASE AREA
							LEFT	RIGHT		
1	STATE OF MONTANA			1.32 AC.	0.95 AC.	0.37 AC.				
3	LARRY A. & DANA D. JERKE		235486SF.	8,184 SF.	640 SF.	7,544 SF.	227302SF.			
4	RAY T. & CHRISTIE McWILLIAMS			2,080SF.	0	2,080SF.				
5	RAY T. & CHRISTIE McWILLIAMS		13,000SF.	2,600SF.	0	2,600SF.		10,400SF.		
6	LEON & DOROTHY ODDY		3,900 SF.	780SF.	0	780SF.		3,120 SF.		
7	JOHN & RITA MORFORD		16,250SF.	2,080SF.	0	2,080SF.	14,170 SF.			
8	LEON & DOROTHY ODDY		22,100 SF.	1,653SF.	0	1,653SF.		20,447SF.		
9	TED EDWARD ODDY		6,500 SF.	800SF.	0	800SF.		5,700SF.		
10	JAMES F. & MARION B. JEFFERS		20,000SF.	2,560SF.	0	2,560SF.	17,440SF.			
11	CLARENCE E. & EDNA F. MENDENHALL		17,940SF.	2,208SF.	0	2,208SF.		15,732SF.		
12	CHARLES W. & BARBARA L. JARDINE		17,940SF.	2,208SF.	0	2,208SF.		15,732SF.		
	C/D ALBERT A. & SHARON A. KWASINSKI									
13	J. S. & ALICE MORAN		14,500SF.	1,856SF.	0	1,856SF.	12,644SF.			
14	HELEN ECKART		17,250SF.	2,208SF.	0	2,208SF.	15,042SF.			
15	RAYMOND F. & BETTY L. HUNT, ETAL		17,940SF.	2,208SF.	0	2,208SF.		15,732SF.		
16	GERALD A. SCHLEPP		17,250SF.	2,208SF.	0	2,208SF.	15,042SF.			
17	EMANUEL HASAPIS & RAYMOND F. HUNT		17,940SF.	2,208SF.	0	2,208SF.		15,732SF.		
18	JOHN L. SCANLAN		11,750SF.	1,504SF.	0	1,504SF.	10,246SF.			
19	DALE B. & DORIS M. THIBAUT		29,380SF.	3,616SF.	0	3,616SF.		25,764SF.		
20	HOWARD M. & EMMA LOU MOYHS			SEE SHEET NO. 4						

STATE	PROJECT NUMBER	SHEET NO.	TOTAL SHEETS
MONTANA	M8008 (2)	3	5

HAYNES AVE. - MILES CITY


SE⁴ SE⁴
SEC. 27

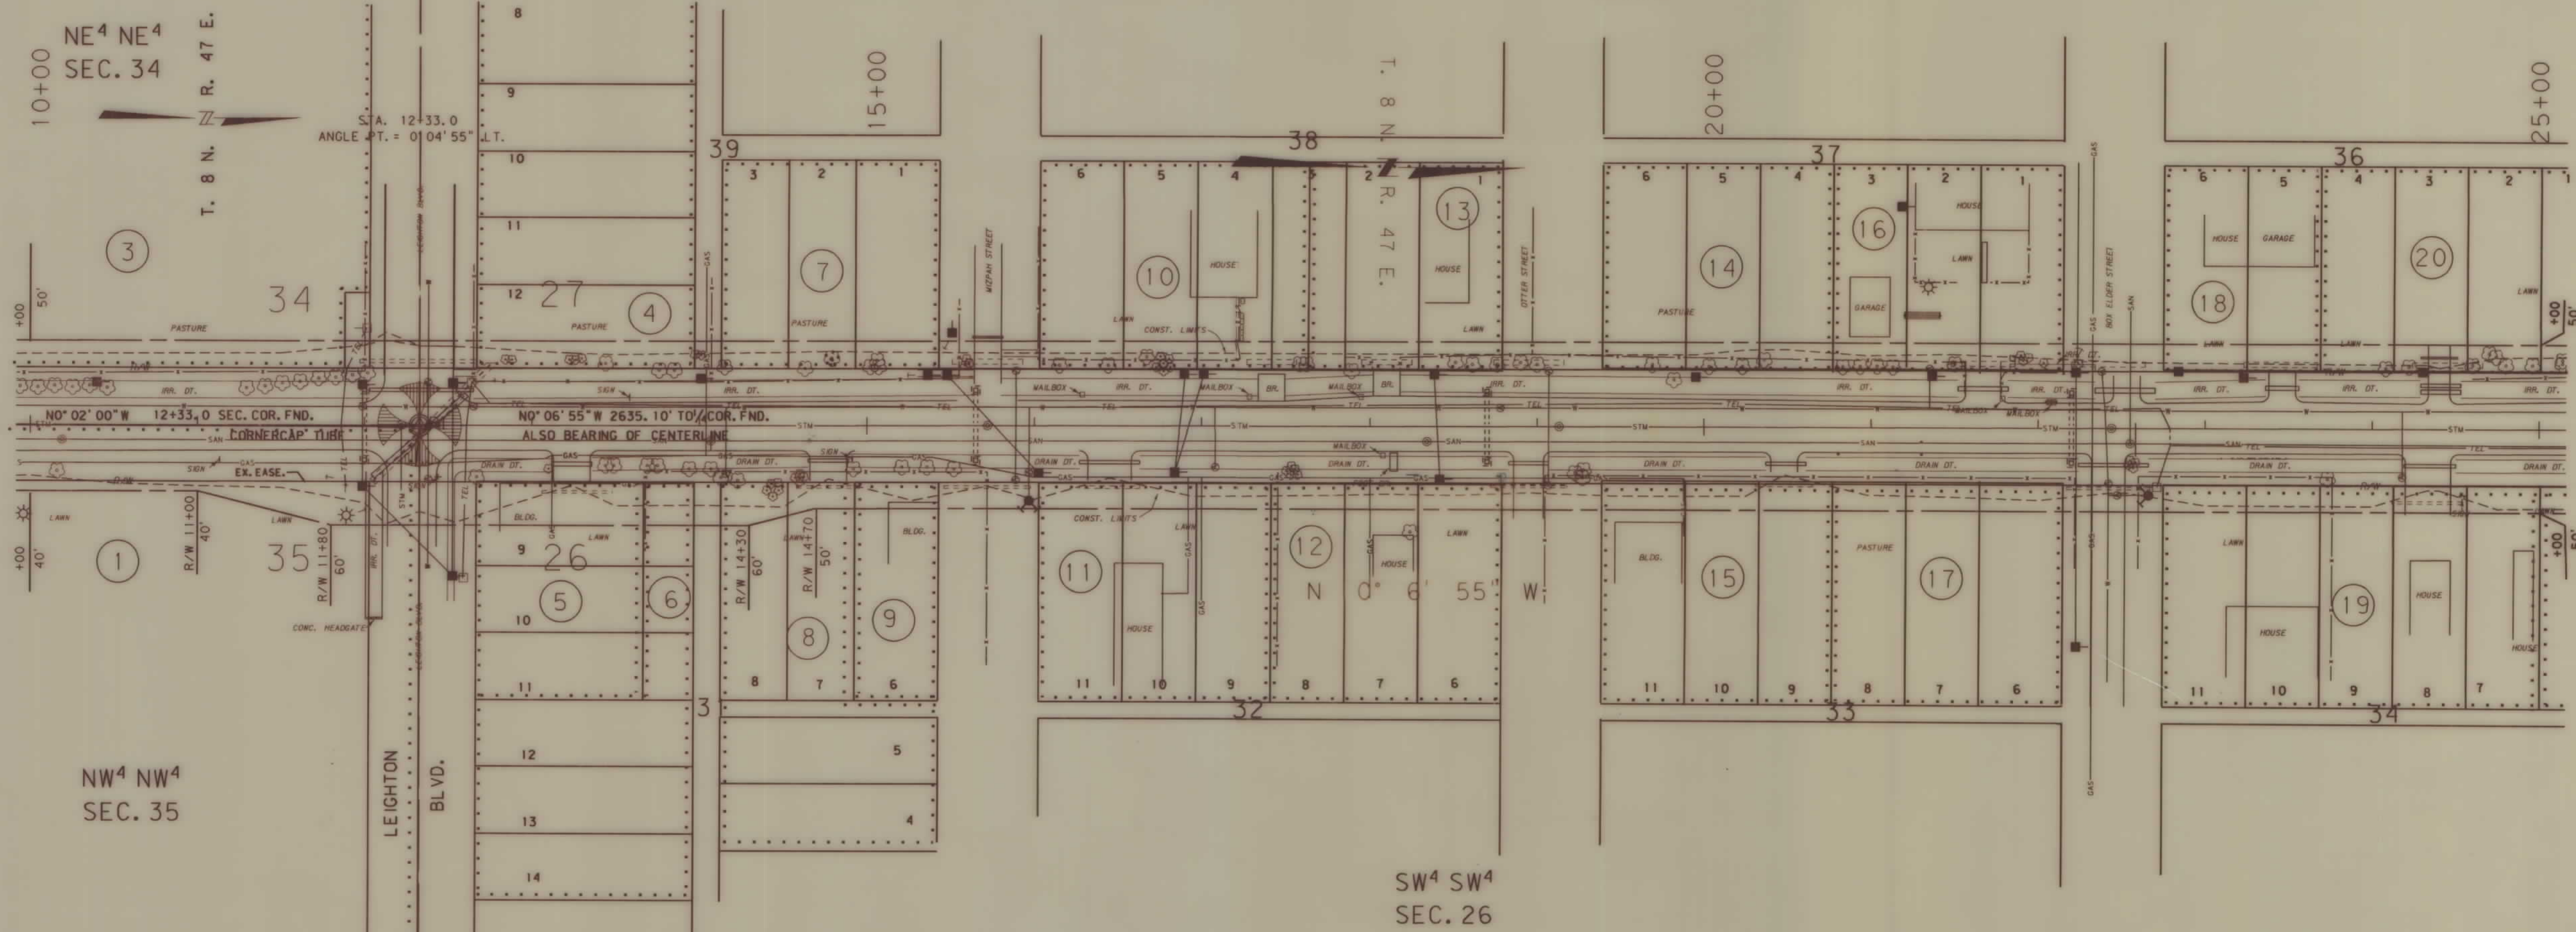

RICHLAND PARK ADDITION

BACKSLOPE LIMITS INCLUDE ROUNDING
CONSTRUCTION LIMITS CUT SECTION
TOE OF FILL
TOE OF CUT
FHWA/DOH APPROVAL 10-19-90
MAP REVISED


STATE OF MONTANA
DEPARTMENT OF HIGHWAYS
LAND REQUIRED FOR RIGHT OF WAY
CUSTER COUNTY
SCALE: 1" = 50' 0 25' 50' 100'

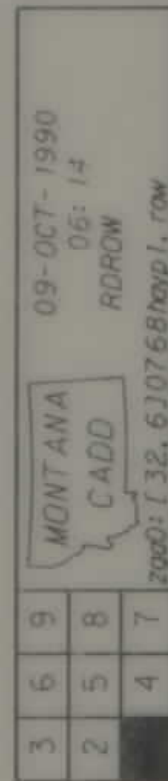

PARCEL	NAME	ADDRESS	TOTAL AREA	GROSS R/W AREA	EX. EASE AREA	NET AREA	REMAINDER		CONST. PERM. AREA	EASE AREA
							LEFT	RIGHT		
20	HOWARD M. & EMMA LOU MOHS		22,750SF.	2,912SF.	0	2,912SF.	19,838SF.			
21	MARVIN TODD NUNN		6,500SF.	800SF.	0	800SF.		5,700SF.		
22	EUNICE EMILIA HILL		51,353SF.	2,629SF.	0	2,629SF.	48,724SF.			
23	BILL ROSENBERG & LISA ROSENERG FRANKLIN		12,220SF.	1,504SF.	0	1,504SF.		10,716SF.		
24	DONALD C. & SANDRA K. FREDRICKSON		11,440SF.	1,408SF.	0	1,408SF.		10,032SF.		
25	CLARK & MARY E. NATION		51,353SF.	2,629SF.	0	2,629SF.	48,724SF.			
26	CHARLES M. & LYDA HATCH C/D RICHARD J. MCILVOY		12,220SF.	1,504SF.	0	1,504SF.		10,716SF.		
27	ALASDAIR S. & SANDRA J. CAMERON		77,000SF.	2,240SF.	0	2,240SF.	74,760SF.			
28	STATE OF MONTANA			47,600SF.	32,368SF.	15,232SF.				
29	DARREL F. & PATRICIA GUDMUNDSON		128,423SF.	3,018SF.	0	3,018SF.	125,405SF.			
30	LEE E. & DARLENE E. MARSTON C/D GERALD L. & MARGUERITE T. BICKEL		96,883SF.	2,480SF.	0	2,480SF.	94,403SF.			
31	CELMAR L. & WANA L. EDWARDS		108,540SF.	2,778SF.	0	2,778SF.	105,762SF.			
32	WILLIS & LONA AYE		186,692SF.	2,458SF.	0	2,458SF.	184,234SF.			
33	JUDITH A. ADAMS		11,750SF.	1,504SF.	0	1,504SF.	10,246SF.			
34	RALPH W. & LEORA J. SUMER		10,125SF.	1,296SF.	0	1,296SF.	8,829SF.			
35	CALVIN H. & LOUELLA J. CANON			SEE SHEET NO. 5						
36	DELORES S. ADRIAN			SEE SHEET NO. 5						

STATE	PROJECT NUMBER	SHEET NO.	TOTAL SHEETS
MONTANA	M8008 (2)	4	5

HAYNES AVE. - MILES CITY

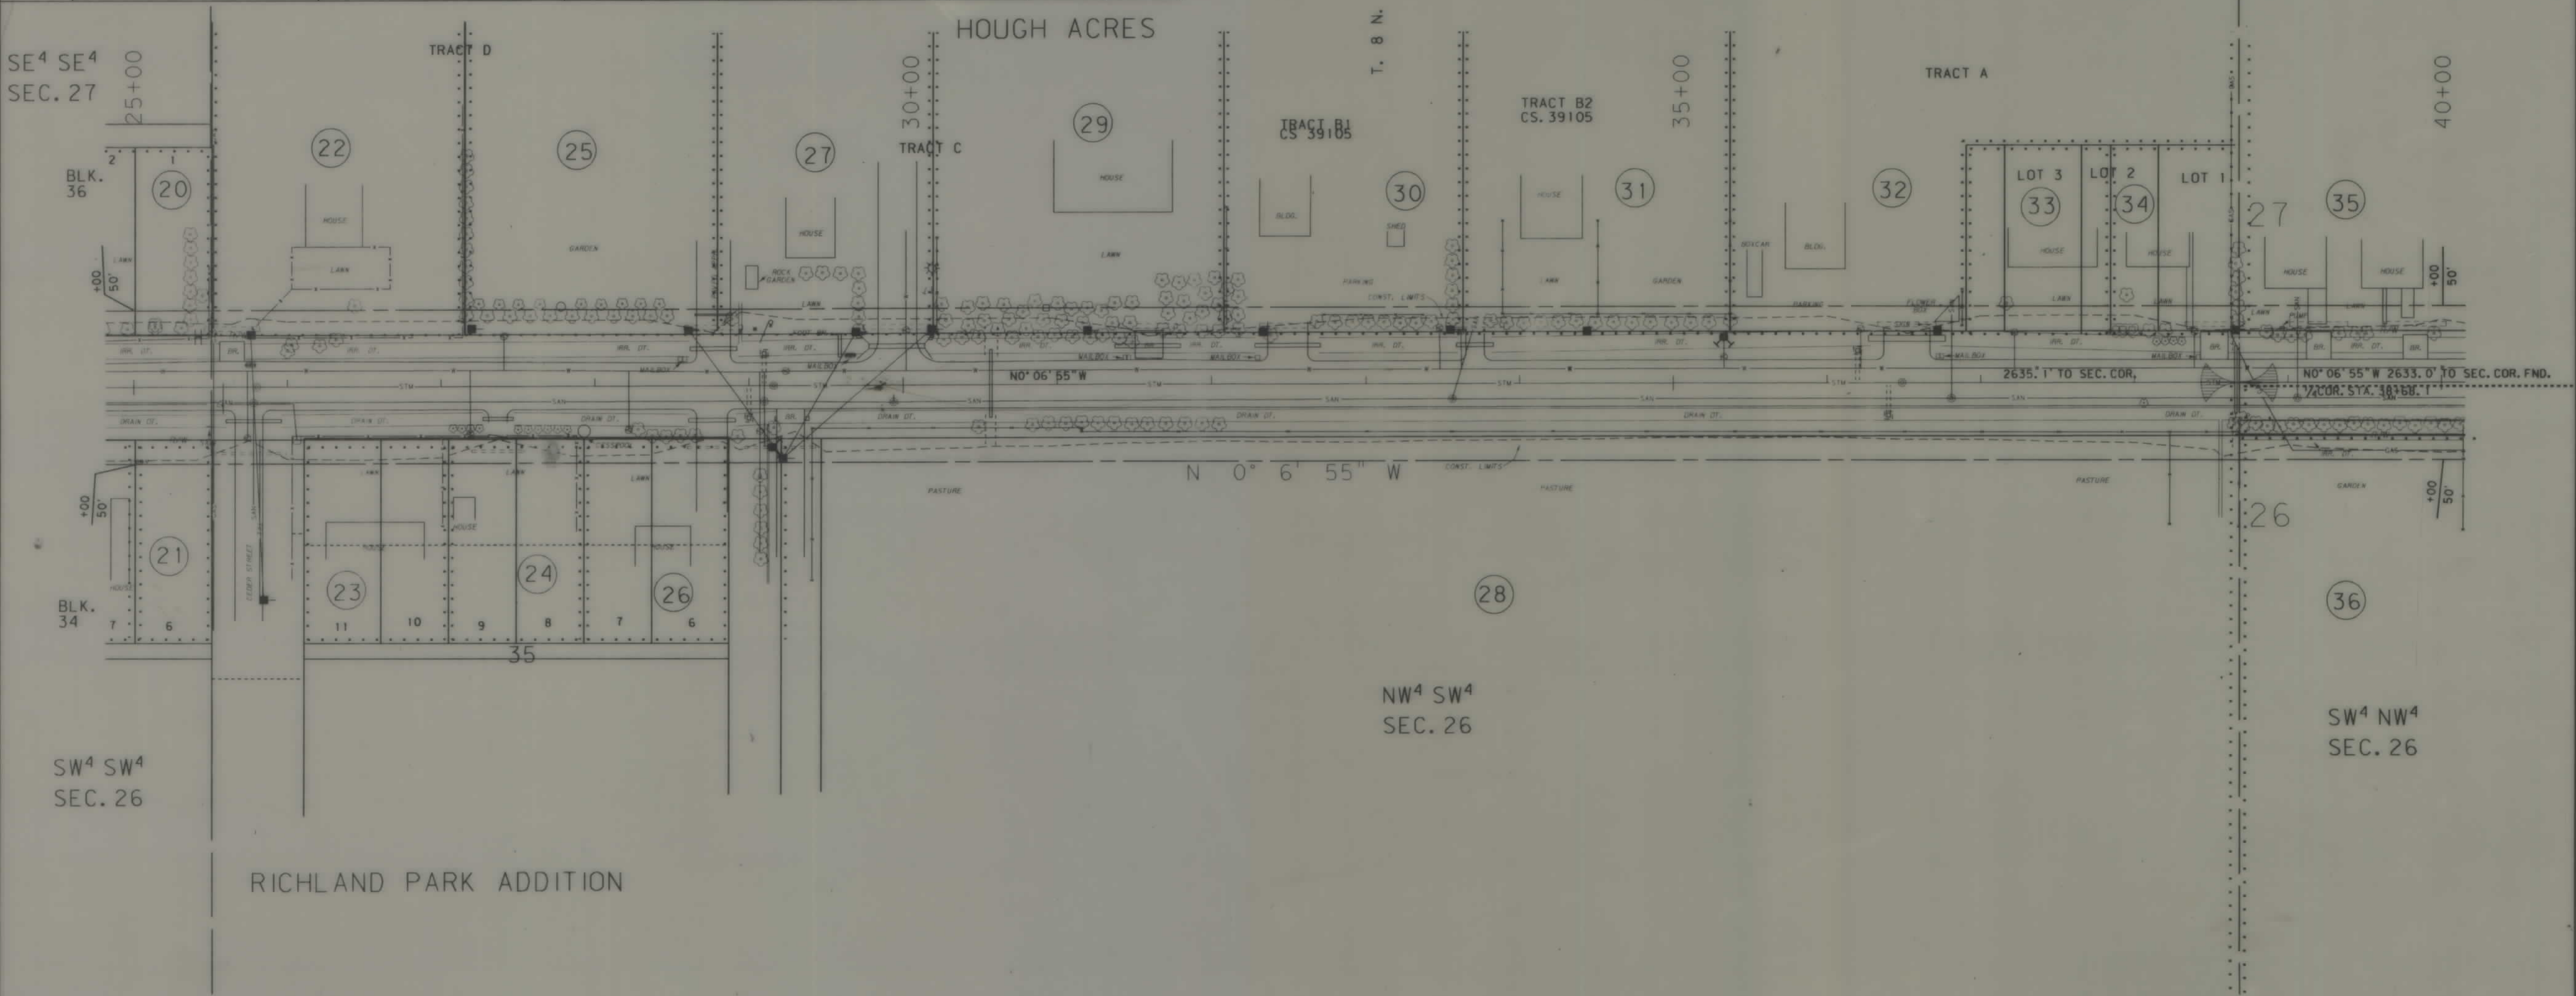

BACKSLOPE LIMITS INCLUDE ROUNDING
CONSTRUCTION LIMITS
CUT SECTION
TOE OF FILL
FHWA/DOH APPROVAL 10-19-90
MAP REVISED 2-14-91

STATE OF MONTANA
DEPARTMENT OF HIGHWAYS
LAND REQUIRED FOR RIGHT OF WAY
CUSTER COUNTY
SCALE: 1" = 50' 0' 25' 50' 100'

